
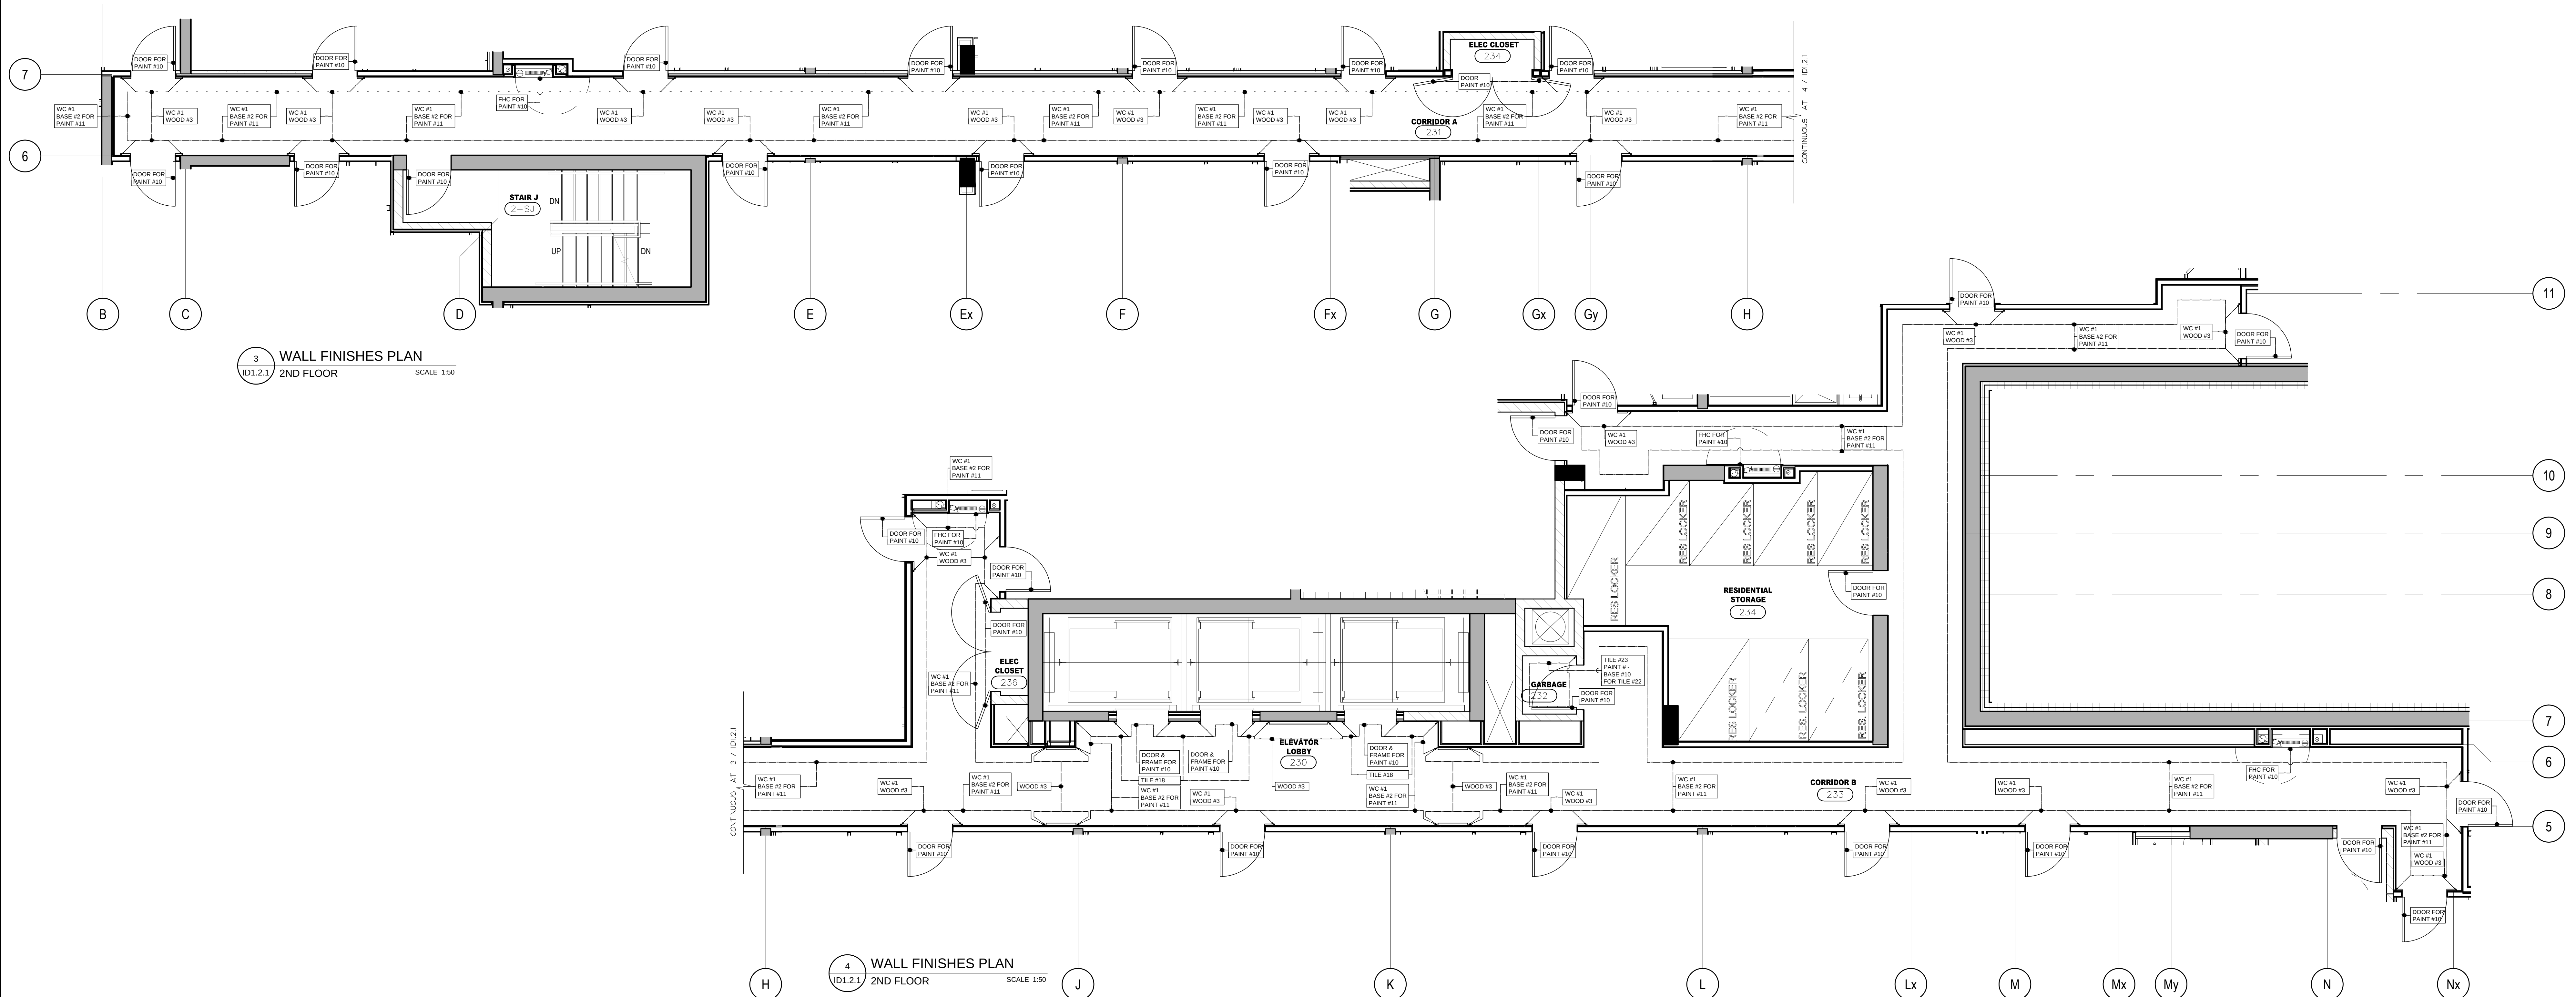


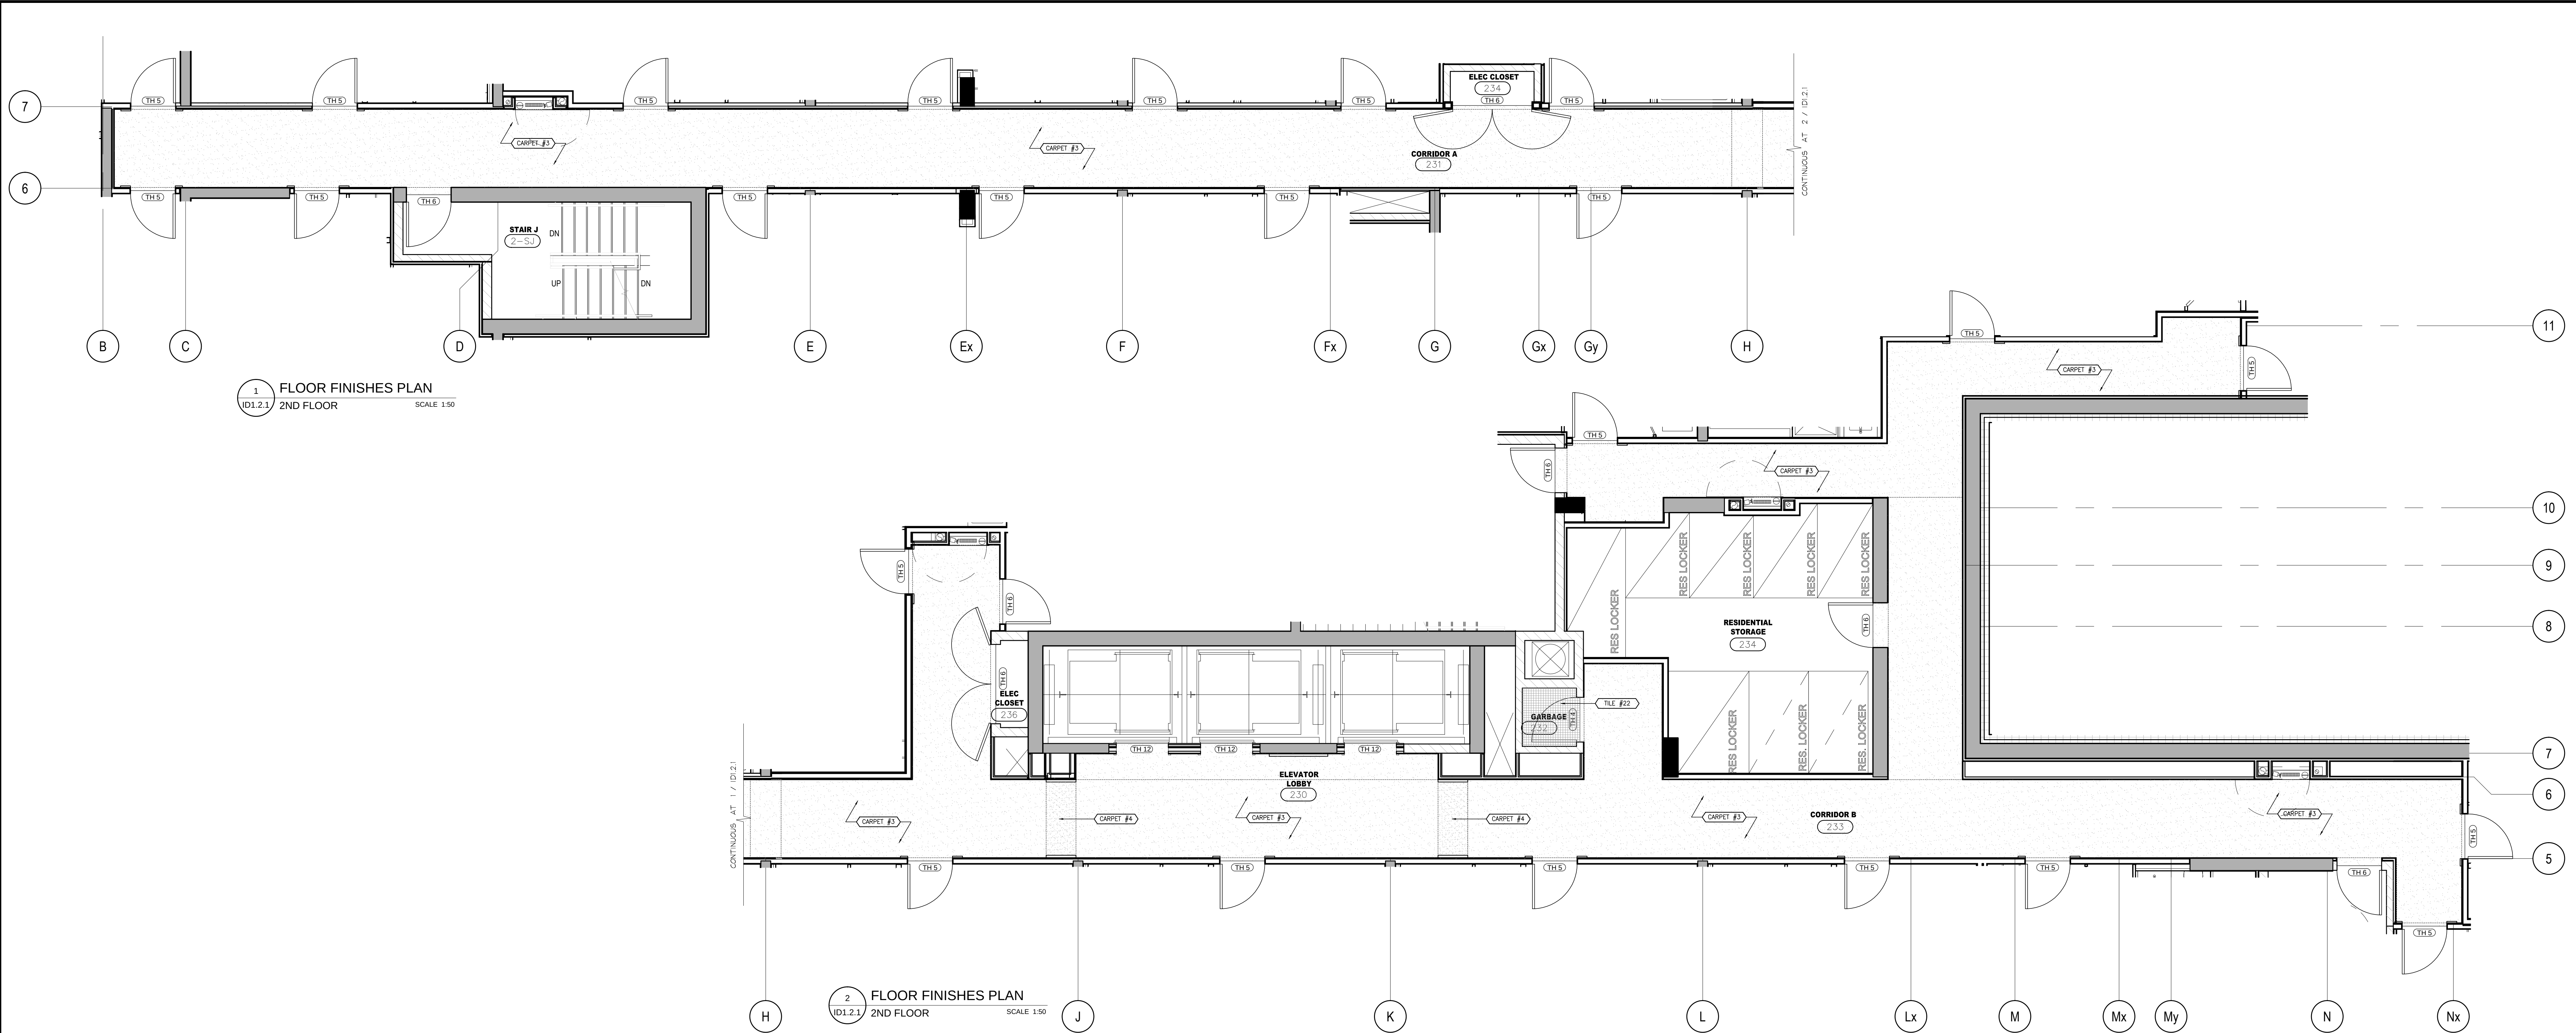

DO NOT SCALE DRAWINGS.

CONTRACTOR MUST VERIFY ALL DRAWINGS, DIMENSIONS, DETAILS AND SPECIFICATIONS. AND REPORT ANY DISCREPANCIES TO UNION 31 INC. BEFORE PROCEEDING WITH WORK. MATERIALS MAY NOT BE SUBSTITUTED WITHOUT WRITTEN APPROVAL FROM UNION 31 INC.

ALL DRAWINGS AND SPECIFICATIONS ARE INSTRUMENTS OF SERVICE AND THE PROPERTY OF UNION 31 INC. WHICH MUST BE RETURNED AT THE COMPLETION OF THE WORK.

PRINTED: 15-M-15

10	15 JUL / 15	ISSUED FOR TRIM CARPENTRY TENDER	CB
09	18 JUNE / 15	ISSUED FOR FINISH CARPENTRY	CB
03	06 MAR / 15	ISSUED FOR TILE TENDER	AP
02	26 JAN / 15	ISSUED FOR TENDER	AP
01	22 AUG / 14	ISSUED FOR PERMIT	AP
NO	DATE	COMMENTS	INI

REVISIONS:

UNION 31

UNION31 INC.

183 BATHURST STREET, STE. 201

TORONTO, ON, M5T 2R7, CANADA

TEL: 416-597-1576 FAX: 416-597-2139

PROJECT NAME:

ALEXANDRA PARK

MAIN BUILDING

BLOCK 11

ON, Canada

PROJECT NO.:

13-949

DRAWING'S:

2ND FLOOR

FLOOR FINISHES PLAN &

WALL FINISHES PLAN

DATE STARTED:

07 AUG / 13

SCALE:

1 : 50

DRAWN BY:

AP

APPROVED BY:

KC

DRAWING NO.:

ID

1.2.1