


DO NOT SCALE DRAWINGS.


CONTRACTOR MUST VERIFY ALL DRAWINGS, DIMENSIONS, DETAILS AND SPECIFICATIONS. AND REPORT ANY DISCREPANCIES TO UNION 31 INC. BEFORE PROCEEDING WITH WORK. MATERIALS MAY NOT BE SUBSTITUTED WITHOUT WRITTEN APPROVAL FROM UNION 31 INC.

ALL DRAWINGS AND SPECIFICATIONS ARE INSTRUMENTS OF SERVICE AND THE PROPERTY OF UNION 31 INC. WHICH MUST BE RETURNED AT THE COMPLETION OF THE WORK.


PRINTED: 24-Aug-15

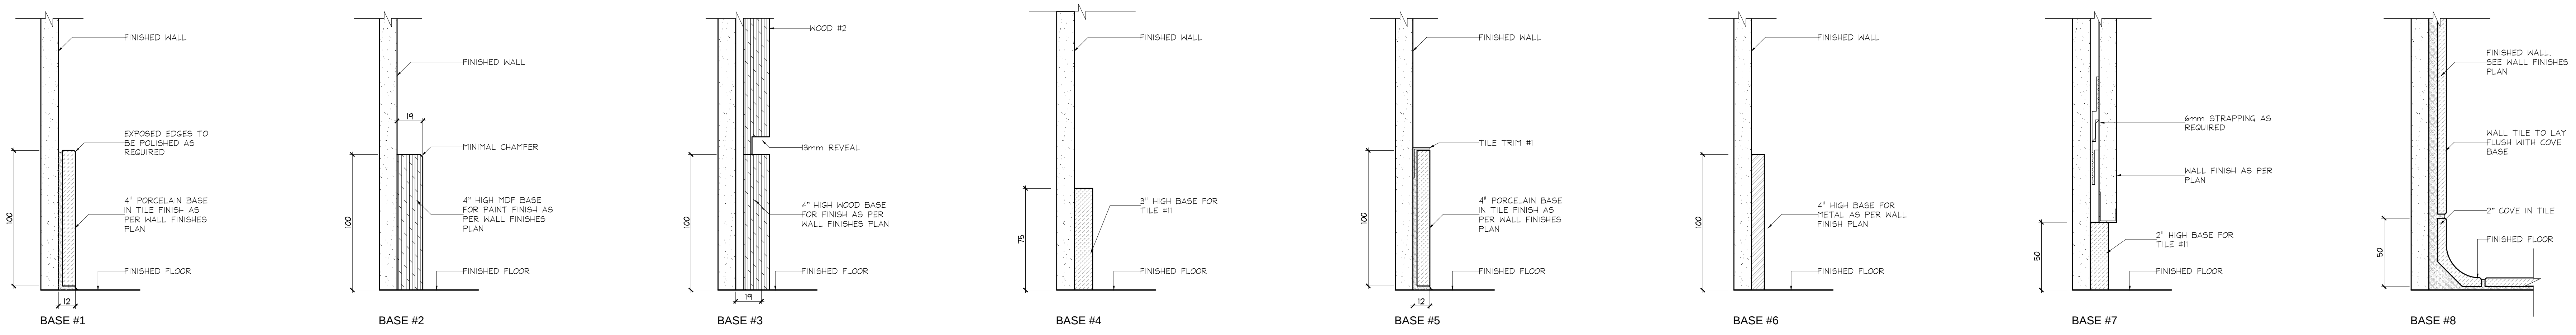

1 BASE DETAILS
ID6.0.0 TYPICAL SCALE 1:2

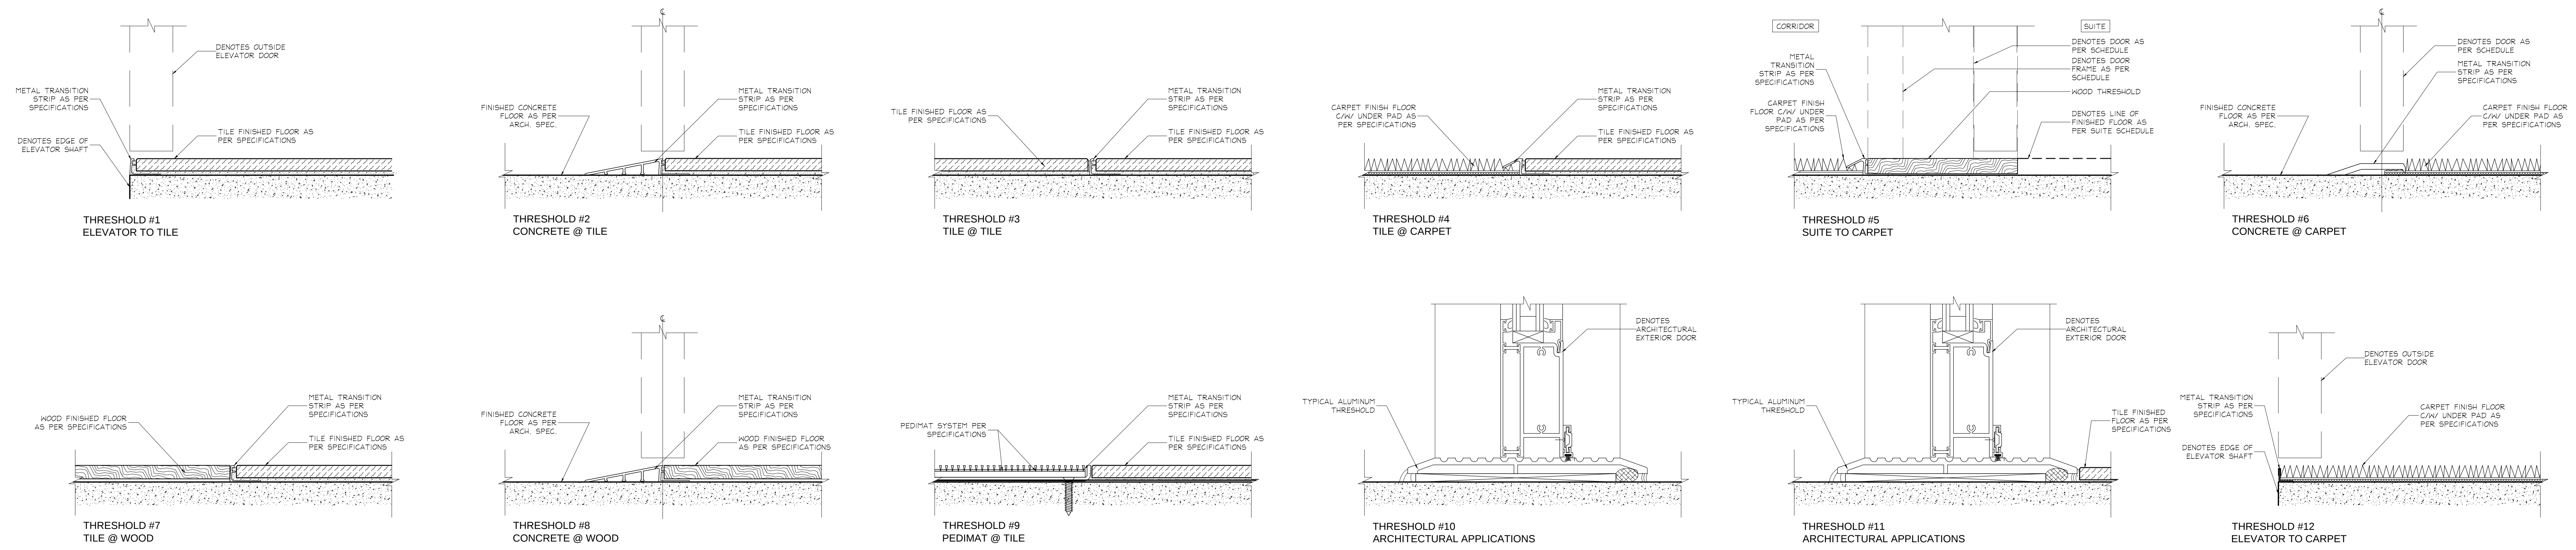

2 THRESHOLD DETAILS
ID6.0.0 TYPICAL SCALE 1:2

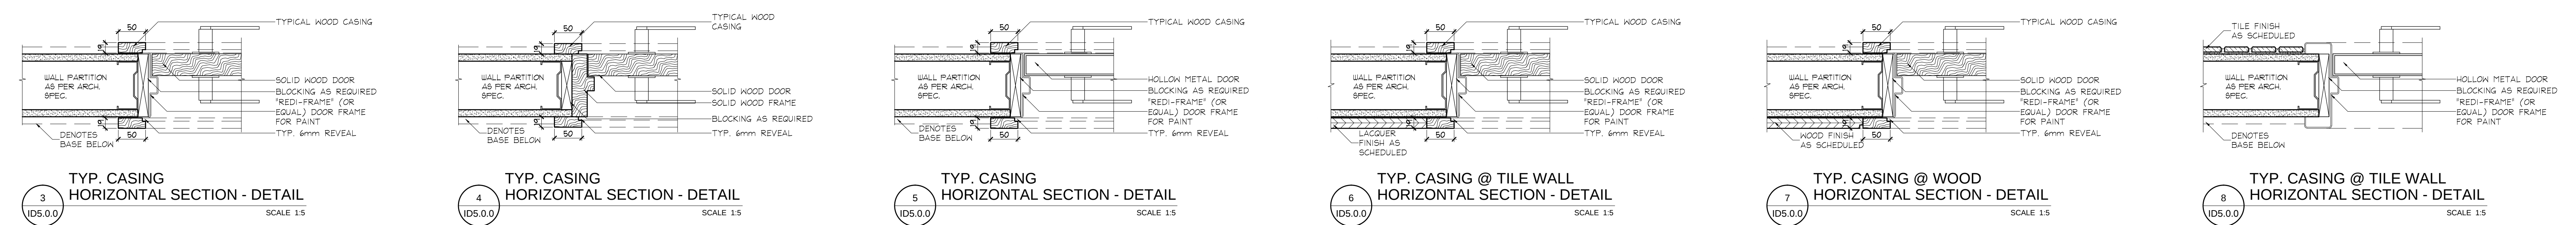

3 TYP. CASING HORIZONTAL SECTION - DETAIL
ID6.0.0 SCALE 1:5


4 TYP. CASING HORIZONTAL SECTION - DETAIL
ID6.0.0 SCALE 1:5

5 TYP. CASING HORIZONTAL SECTION - DETAIL
ID6.0.0 SCALE 1:5


6 TYP. CASING @ TILE WALL HORIZONTAL SECTION - DETAIL
ID6.0.0 SCALE 1:5

7 TYP. CASING @ WOOD HORIZONTAL SECTION - DETAIL
ID6.0.0 SCALE 1:5

8 TYP. CASING @ TILE WALL HORIZONTAL SECTION - DETAIL
ID6.0.0 SCALE 1:5

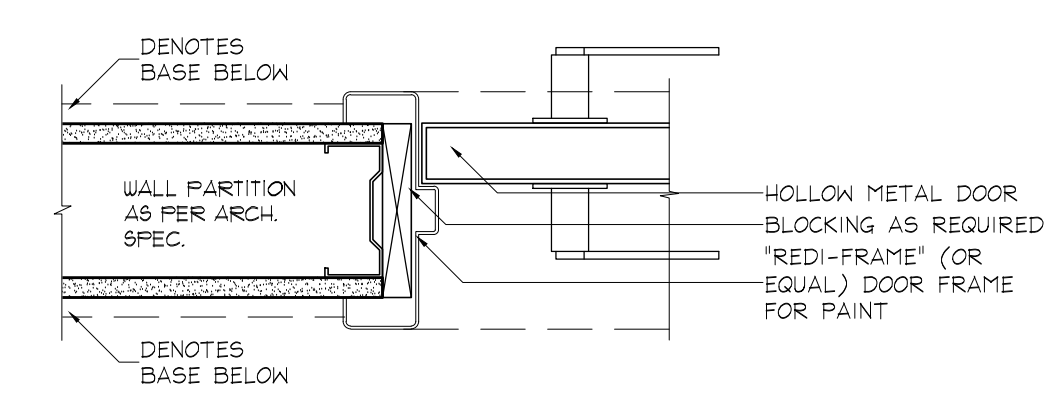

9 TYP. CASING HORIZONTAL SECTION - DETAIL
ID6.0.0 SCALE 1:5

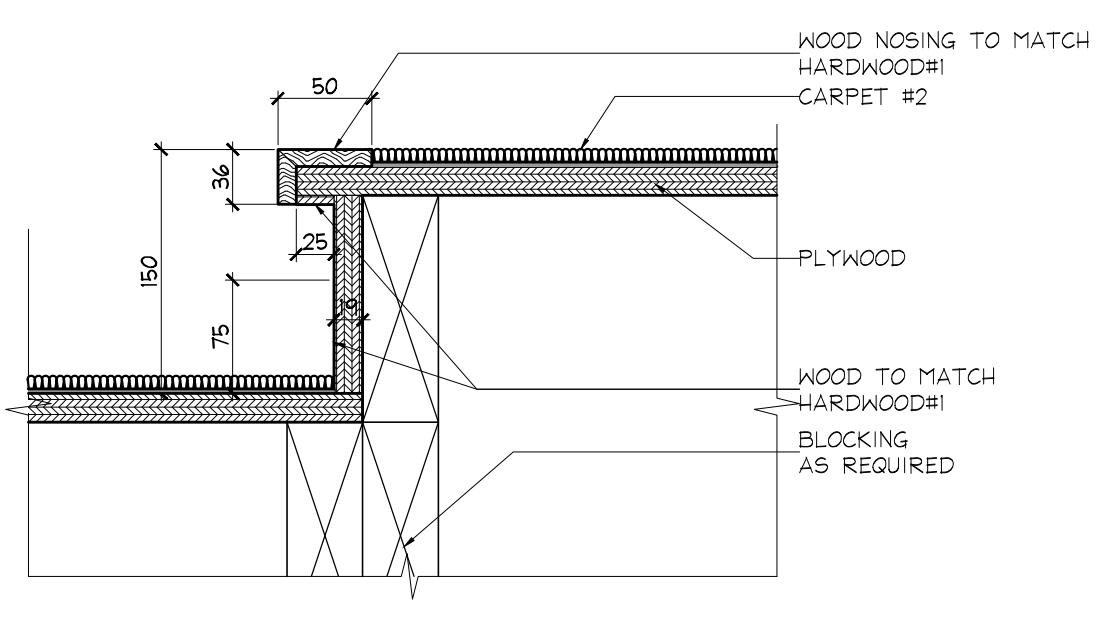

10 SECTION - STEP
ID6.0.0 AMENITY - THEATRE ROOM GROUND FLOOR SCALE 1:5

13	24 AUG / 15	RE: ISSUED FOR DRYWALL TENDER	CB
11	20 AUG / 15	ISSUED FOR DRYWALL TENDER	CB
10	15 JULY / 15	ISSUED FOR TRIM CARPENTRY TENDER	CB
09	16 JUNE / 15	ISSUED FOR FINISH CARPENTRY	CB
03	06 MAR / 15	ISSUED FOR TILE TENDER	AP
02	26 JAN / 15	ISSUED FOR TENDER	AP
NO.		DATE	COMMENTS
REVISIONS:			INI

UNION 31 INC.
183 BATHURST STREET, STE. 201
TORONTO, ON, M5T 2R7, CANADA
TEL: 416-597-1576 FAX: 416-597-2139

PROJECT NAME:		ALEXANDRA PARK MAIN BUILDING
PROJECT NO.:		13-949
DRAWINGS:		TYPICAL DETAILS BASES, THRESHOLDS & CASINGS
DATE STARTED:	07 AUG / 13	DRAWING NO.:
SCALE:	AS NOTED	ID
DRAWN BY:	GG	5.0.0
APPROVED BY:	KC	