


DO NOT SCALE DRAWINGS.

CONTRACTOR MUST VERIFY ALL DRAWINGS, DIMENSIONS, DETAILS AND SPECIFICATIONS. AND REPORT ANY DISCREPANCIES TO UNION 31 INC. BEFORE PROCEEDING WITH WORK. MATERIALS MAY NOT BE SUBSTITUTED WITHOUT WRITTEN APPROVAL FROM UNION 31 INC.

ALL DRAWINGS AND SPECIFICATIONS ARE INSTRUMENTS OF SERVICE AND THE PROPERTY OF UNION 31 INC. WHICH MUST BE RETURNED AT THE COMPLETION OF THE WORK.

PRINTED: 20-Jun-15

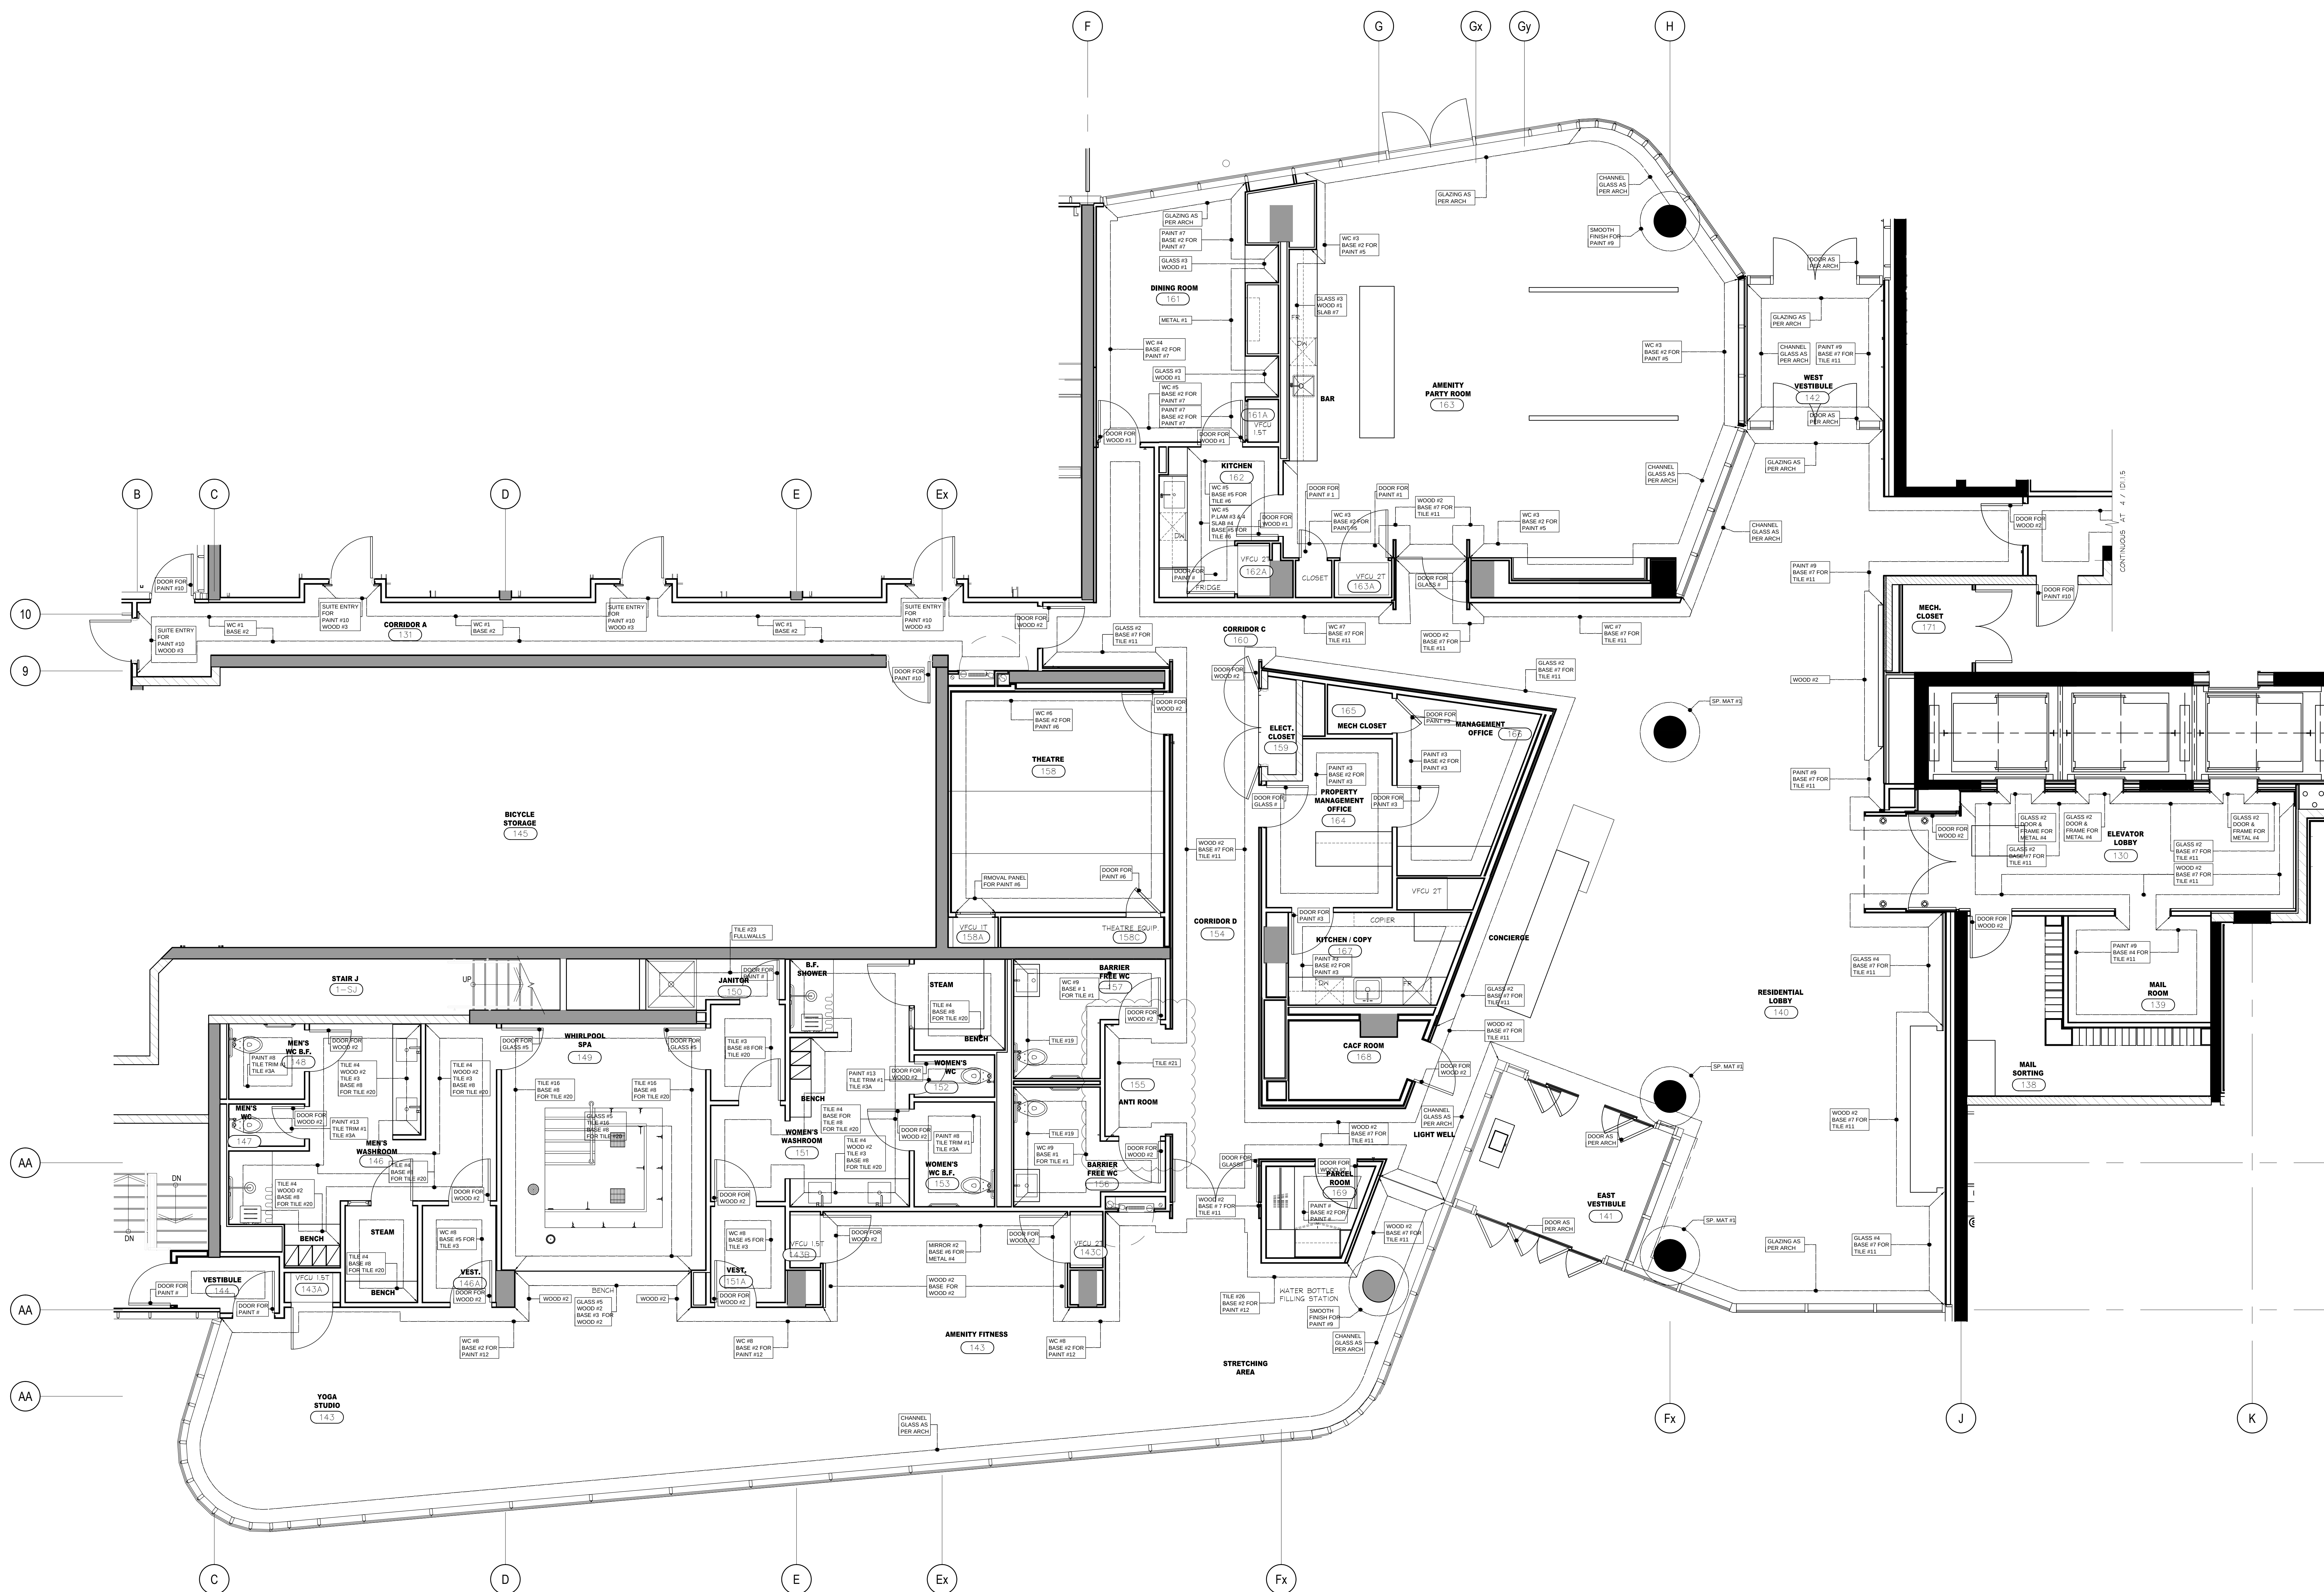

1 WALL FINISHES PLAN
GROUND FLOOR
SCALE: 1:50

16	21 JAN / 15	ISSUED FOR PAINT / WALLPAPER TENDER	CS
14	8 SEPT / 15	ISSUED FOR TRIM CARPENTRY	CS
		ADDENDUM 2 / SITE INSTRUCTION #2	CS
13	24 AUG / 15	RE: ISSUED FOR DRYWALL TENDER	CS
11	29 AUG / 15	ISSUED FOR DRYWALL TENDER	CS
10	15 JUL / 15	ISSUED FOR TRIM CARPENTRY TENDER	CS
09	16 JUNE / 15	ISSUED FOR FINISH CARPENTRY	CS
05	13 MAY / 15	ADDENDUM #2	CS
03	06 MAR / 15	ISSUED FOR TILE TENDER	AP
02	26 JAN / 15	ISSUED FOR TENDER	AP
01	22 AUG / 14	ISSUED FOR PERMIT	AP
NO.	DATE	COMMENTS	INI

UNION 31

UNION31 INC.
183 BATHURST STREET, STE. 201
TORONTO, ON, M5T 2R7, CANADA
TEL: 416-597-1576 FAX: 416-597-2139

PROJECT NAME:		ALEXANDRA PARK MAIN BUILDING	
		BLOCK 11 ON, Canada	
PROJECT NO.:		13-949	
DRAWINGS:		GROUND FLOOR WALL FINISHES PLAN	
DATE STARTED:		07 AUG / 13	DRAWING NO.:
SCALE:		1 : 50	ID
DRAWN BY:		AP	1.1.4
APPROVED BY:		KC	