


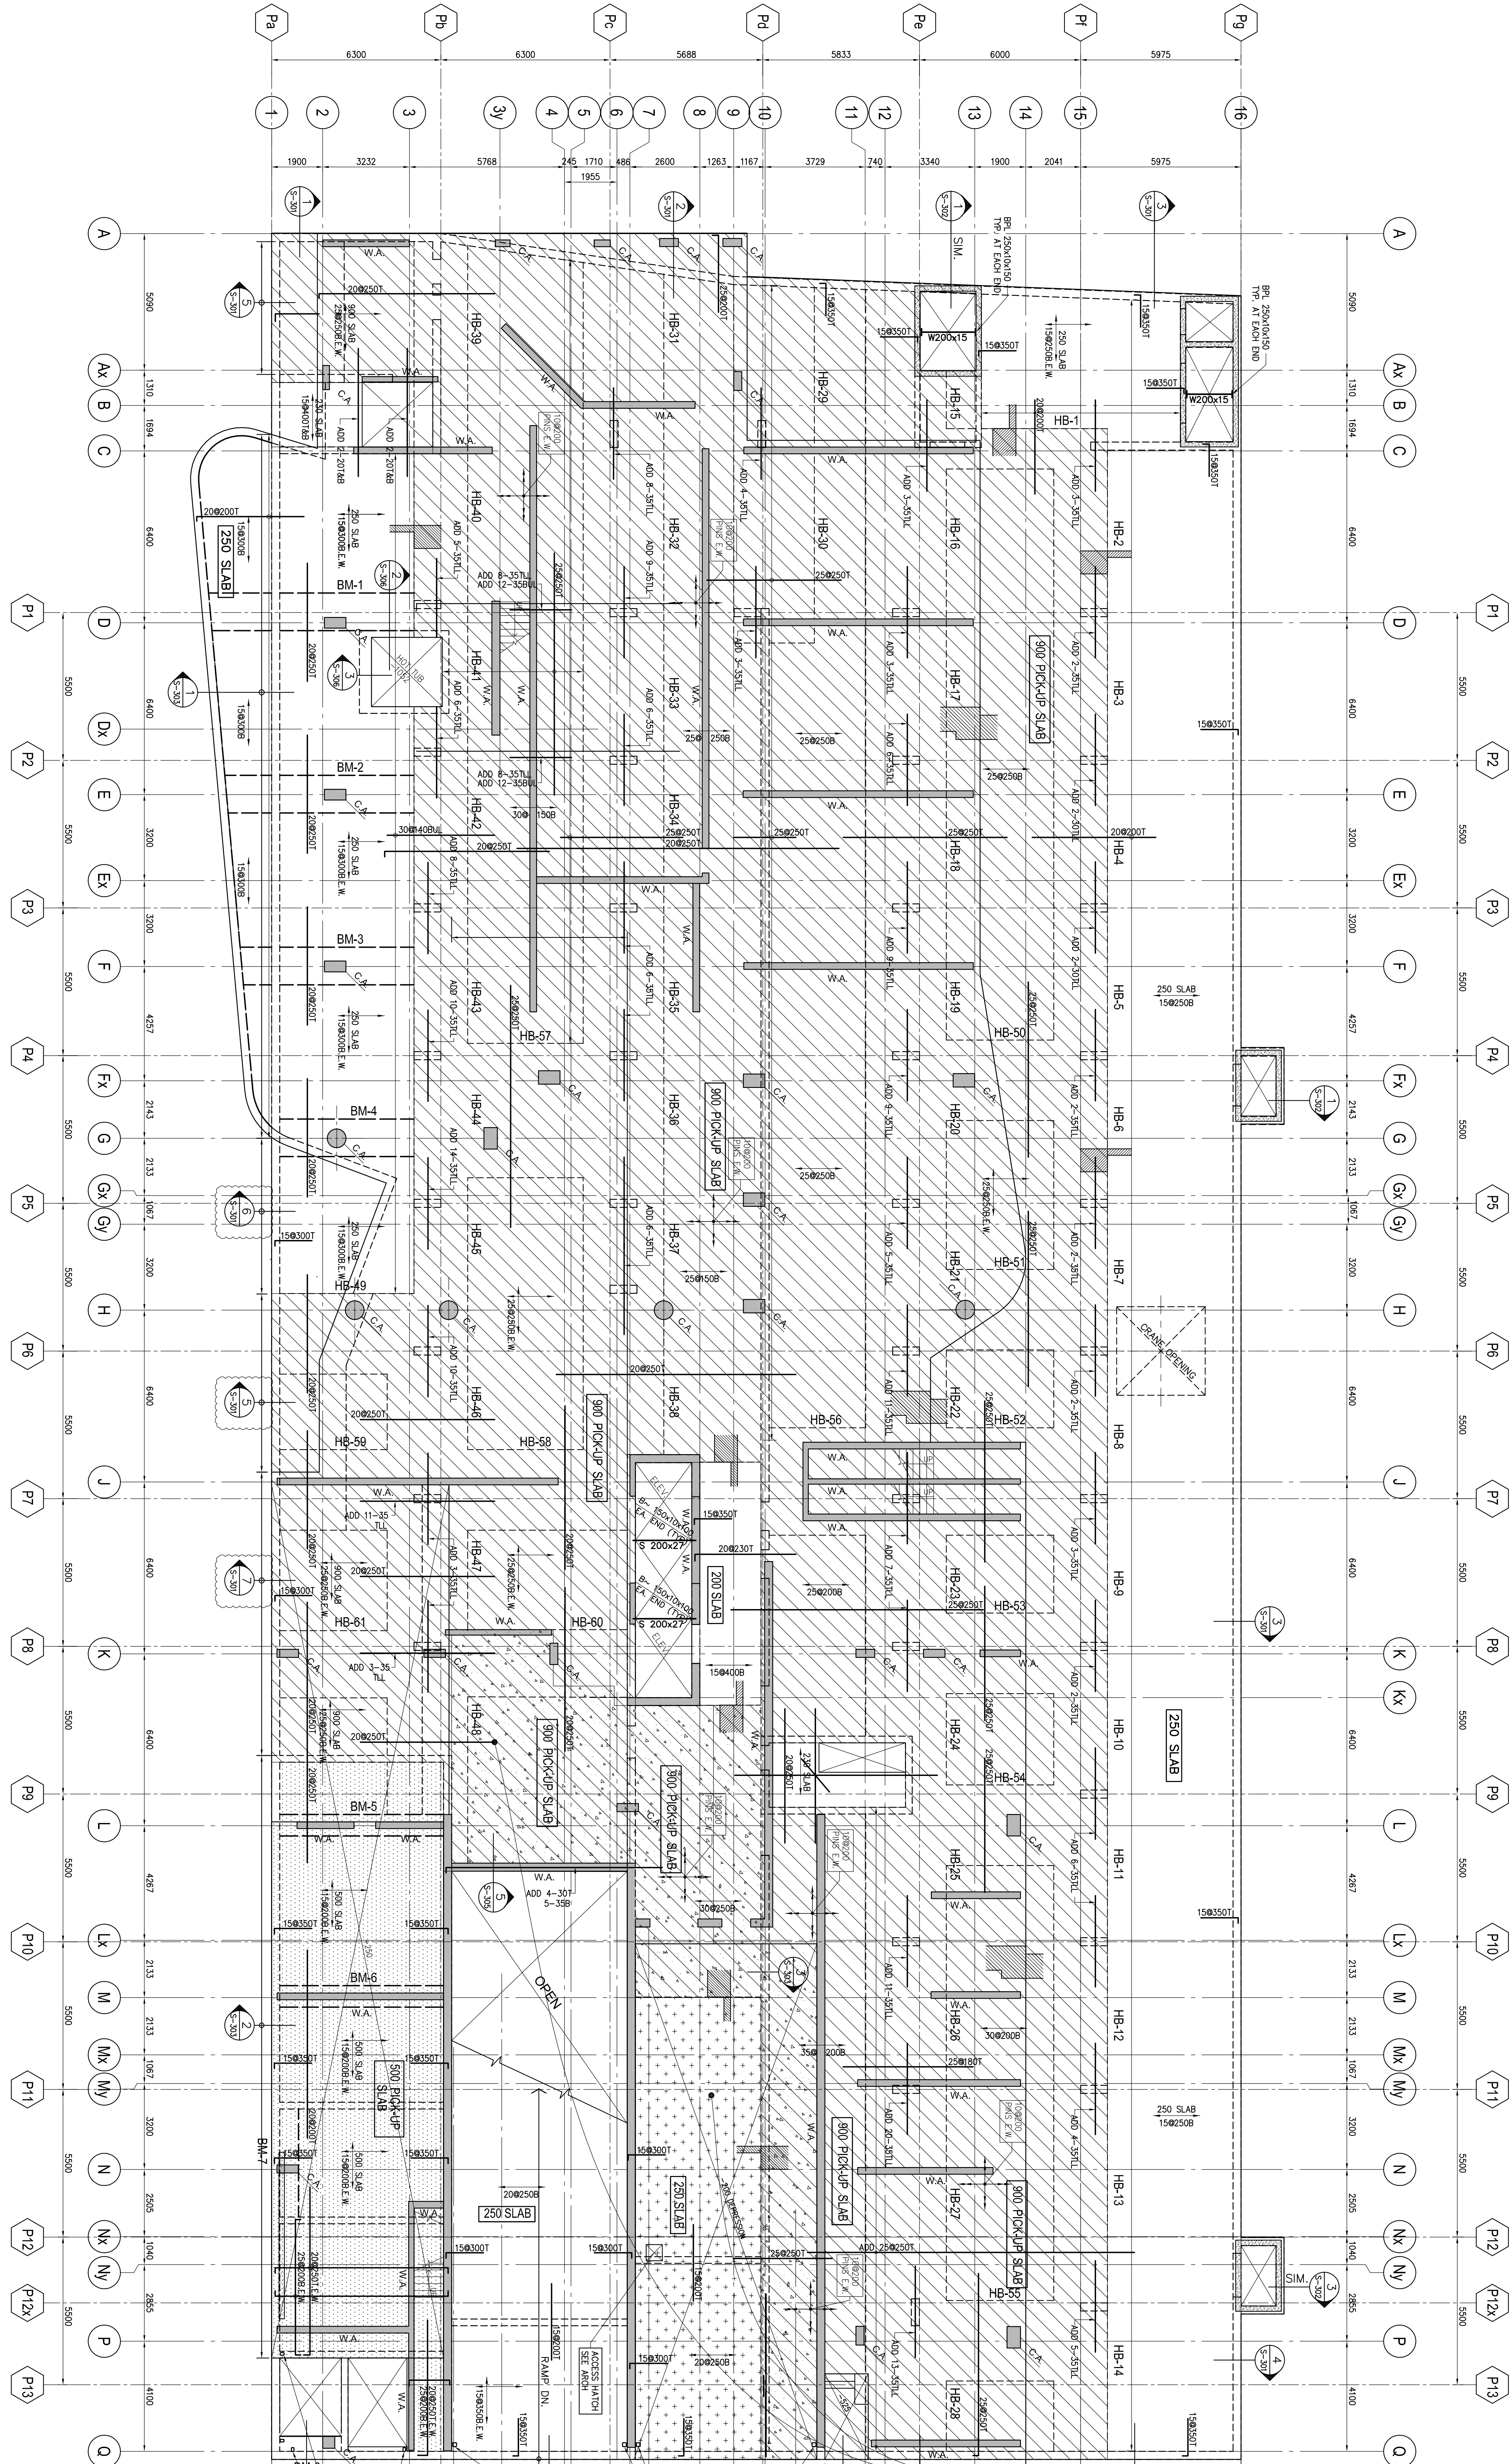

GROUND FLOOR BEAM SCHEDULE (fc=45MPa)


MARK	WIDTH	DEPTH	CONC.	ADDED	CONC.	ADDED	SIZE	TYPE	SPACING	REMARKS
BM-1	1400	900	10-20	10-20	10-20	10-20	15	1000, 0160	ADD 2-15HF	
BM-2	1400	900	10-20	10-20	10-20	10-20	15	1000, 0160	ADD 2-15HF	
BM-3	1400	900	10-20	10-20	10-20	10-20	15	1000, 0175	ADD 2-15HF	
BM-4	1400	900	10-20	10-20	10-20	10-20	15	1000, 0175	ADD 2-15HF	
BM-5	800	900	7-35	7-35	7-35	7-35	15	1000, 0175	ADD 2-15HF	
BM-6	800	900	7-35	7-35	7-35	7-35	15	1000, 0175	ADD 2-15HF	
BM-7	1000	900	7-35	7-35	7-35	7-35	15	1000, 0175	ADD 2-15HF	
BM-8	850	500	7-25	7-25	7-25	7-25	10	1000, 0200	ADD 1-15HF	

GROUND FLOOR BEAM SCHEDULE (fc=45MPa)

MARK	WIDTH	DEPTH	CONC.	ADDED	CONC.	ADDED	SIZE	TYPE	SPACING	REMARKS
HB-1	1500	900	10-25	10-25	10-25	10-25	15	1000, 0400		
HB-2	2000	900	14-25	14-25	14-25	14-25	15	1000, 0400		
HB-3	2000	900	14-25	14-25	14-25	14-25	15	1000, 0400		
HB-4	2000	900	14-25	14-25	14-25	14-25	15	1000, 0400		
HB-5	2000	900	14-25	14-25	14-25	14-25	15	1000, 0400		
HB-6	2000	900	14-25	14-25	14-25	14-25	15	1000, 0400		
HB-7	2000	900	14-25	14-25	14-25	14-25	15	1000, 0400		
HB-8	2000	900	14-25	14-25	14-25	14-25	15	1000, 0400		
HB-9	2000	900	14-25	14-25	14-25	14-25	15	1000, 0400		
HB-10	2000	900	14-25	14-25	14-25	14-25	15	1000, 0400		
HB-11	2000	900	14-25	14-25	14-25	14-25	15	1000, 0400		
HB-12	2000	900	14-25	14-25	14-25	14-25	15	1000, 0400		
HB-13	2000	900	14-25	14-25	14-25	14-25	15	1000, 0400		
HB-14	2000	900	14-25	14-25	14-25	14-25	15	1000, 0400		
HB-15	2000	900	14-25	14-25	14-25	14-25	15	1000, 0400		
HB-16	2000	900	14-25	14-25	14-25	14-25	15	1000, 0400		
HB-17	2000	900	14-25	14-25	14-25	14-25	15	1000, 0400		
HB-18	2000	900	14-25	14-25	14-25	14-25	15	1000, 0400		
HB-19	2000	900	14-25	14-25	14-25	14-25	15	1000, 0400		
HB-20	2000	900	14-25	14-25	14-25	14-25	15	1000, 0400		
HB-21	2000	900	14-25	14-25	14-25	14-25	15	1000, 0400		
HB-22	2000	900	14-25	14-25	14-25	14-25	15	1000, 0400		
HB-23	2000	900	14-25	14-25	14-25	14-25	15	1000, 0400		
HB-24	2000	900	14-25	14-25	14-25	14-25	15	1000, 0400		
HB-25	2000	900	14-25	14-25	14-25	14-25	15	1000, 0400		
HB-26	2000	900	14-25	14-25	14-25	14-25	15	1000, 0400		
HB-27	2000	900	14-25	14-25	14-25	14-25	15	1000, 0400		
HB-28	2000	900	14-25	14-25	14-25	14-25	15	1000, 0400		
HB-29	2000	900	14-25	14-25	14-25	14-25	15	1000, 0400		
HB-30	2000	900	14-25	14-25	14-25	14-25	15	1000, 0400		

GROUND FLOOR BEAM SCHEDULE (fc=45MPa)

MARK	WIDTH	DEPTH	CONC.	ADDED	CONC.	ADDED	SIZE	TYPE	SPACING	REMARKS
HB-31	3000	900	17-25	17-25	17-25	17-25	15	1000, 0400		
HB-32	3000	900	17-25	17-25	17-25	17-25	15	1000, 0400		
HB-33	3000	900	17-25	17-25	17-25	17-25	15	1000, 0400		
HB-34	3000	900	17-25	17-25	17-25	17-25	15	1000, 0400		
HB-35	3000	900	17-25	17-25	17-25	17-25	15	1000, 0400		
HB-36	3000	900	17-25	17-25	17-25	17-25	15	1000, 0400		
HB-37	3000	900	17-25	17-25	17-25	17-25	15	1000, 0400		
HB-38	3000	900	17-25	17-25	17-25	17-25	15	1000, 0400		
HB-39	3000	900	17-25	17-25	17-25	17-25	15	1000, 0400		
HB-40	3000	900	17-25	17-25	17-25	17-25	15	1000, 0400		
HB-41	3000	900	17-25	17-25	17-25	17-25	15	1000, 0400		
HB-42	3000	900	17-25	17-25	17-25	17-25	15	1000, 0400		
HB-43	3000	900	17-25	17-25	17-25	17-25	15	1000, 0400		
HB-44	3000	900	17-25	17-25	17-25	17-25	15	1000, 0400		
HB-45	3000	900	17-25	17-25	17-25	17-25	15	1000, 0400		
HB-46	3000	900	17-25	17-25	17-25	17-25	15	1000, 0400		
HB-47	3000	900	17-25	17-25	17-25	17-25	15	1000, 0400		
HB-48	3000	900	17-25	17-25	17-25	17-25	15	1000, 0400		
HB-49	3000	900	17-25	17-25	17-25	17-25	15	1000, 0400		
HB-50	3000	900	17-25	17-25	17-25	17-25	15	1000, 0400		
HB-51	3000	900	17-25	17-25	17-25	17-25	15	1000, 0400		
HB-52	3000	900	17-25	17-25	17-25	17-25	15	1000, 0400		
HB-53	3000	900	17-25	17-25	17-25	17-25	15	1000, 0400		
HB-54	3000	900	17-25	17-25	17-25	17-25	15	1000, 0400		
HB-55	3000	900	17-25	17-25	17-25	17-25	15	1000, 0400		
HB-56	3000	900	17-25	17-25	17-25	17-25	15	1000, 0400		
HB-57	3000	900	17-25	17-25	17-25	17-25	15	1000, 0400		
HB-58	3000	900	17-25	17-25	17-25	17-25	15	1000, 0400		
HB-59	3000	900	17-25	17-25	17-25	17-25	15	1000, 0400		
HB-60	3000	900	17-25	17-25	17-25	17-25	15	1000, 0400		
HB-61	2500	900	17-25	17-25	17-25	17-25	15	1000, 0400		

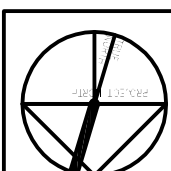

ALEXANDRA PARK - BLOCK 11
TORONTO, ONTARIO