


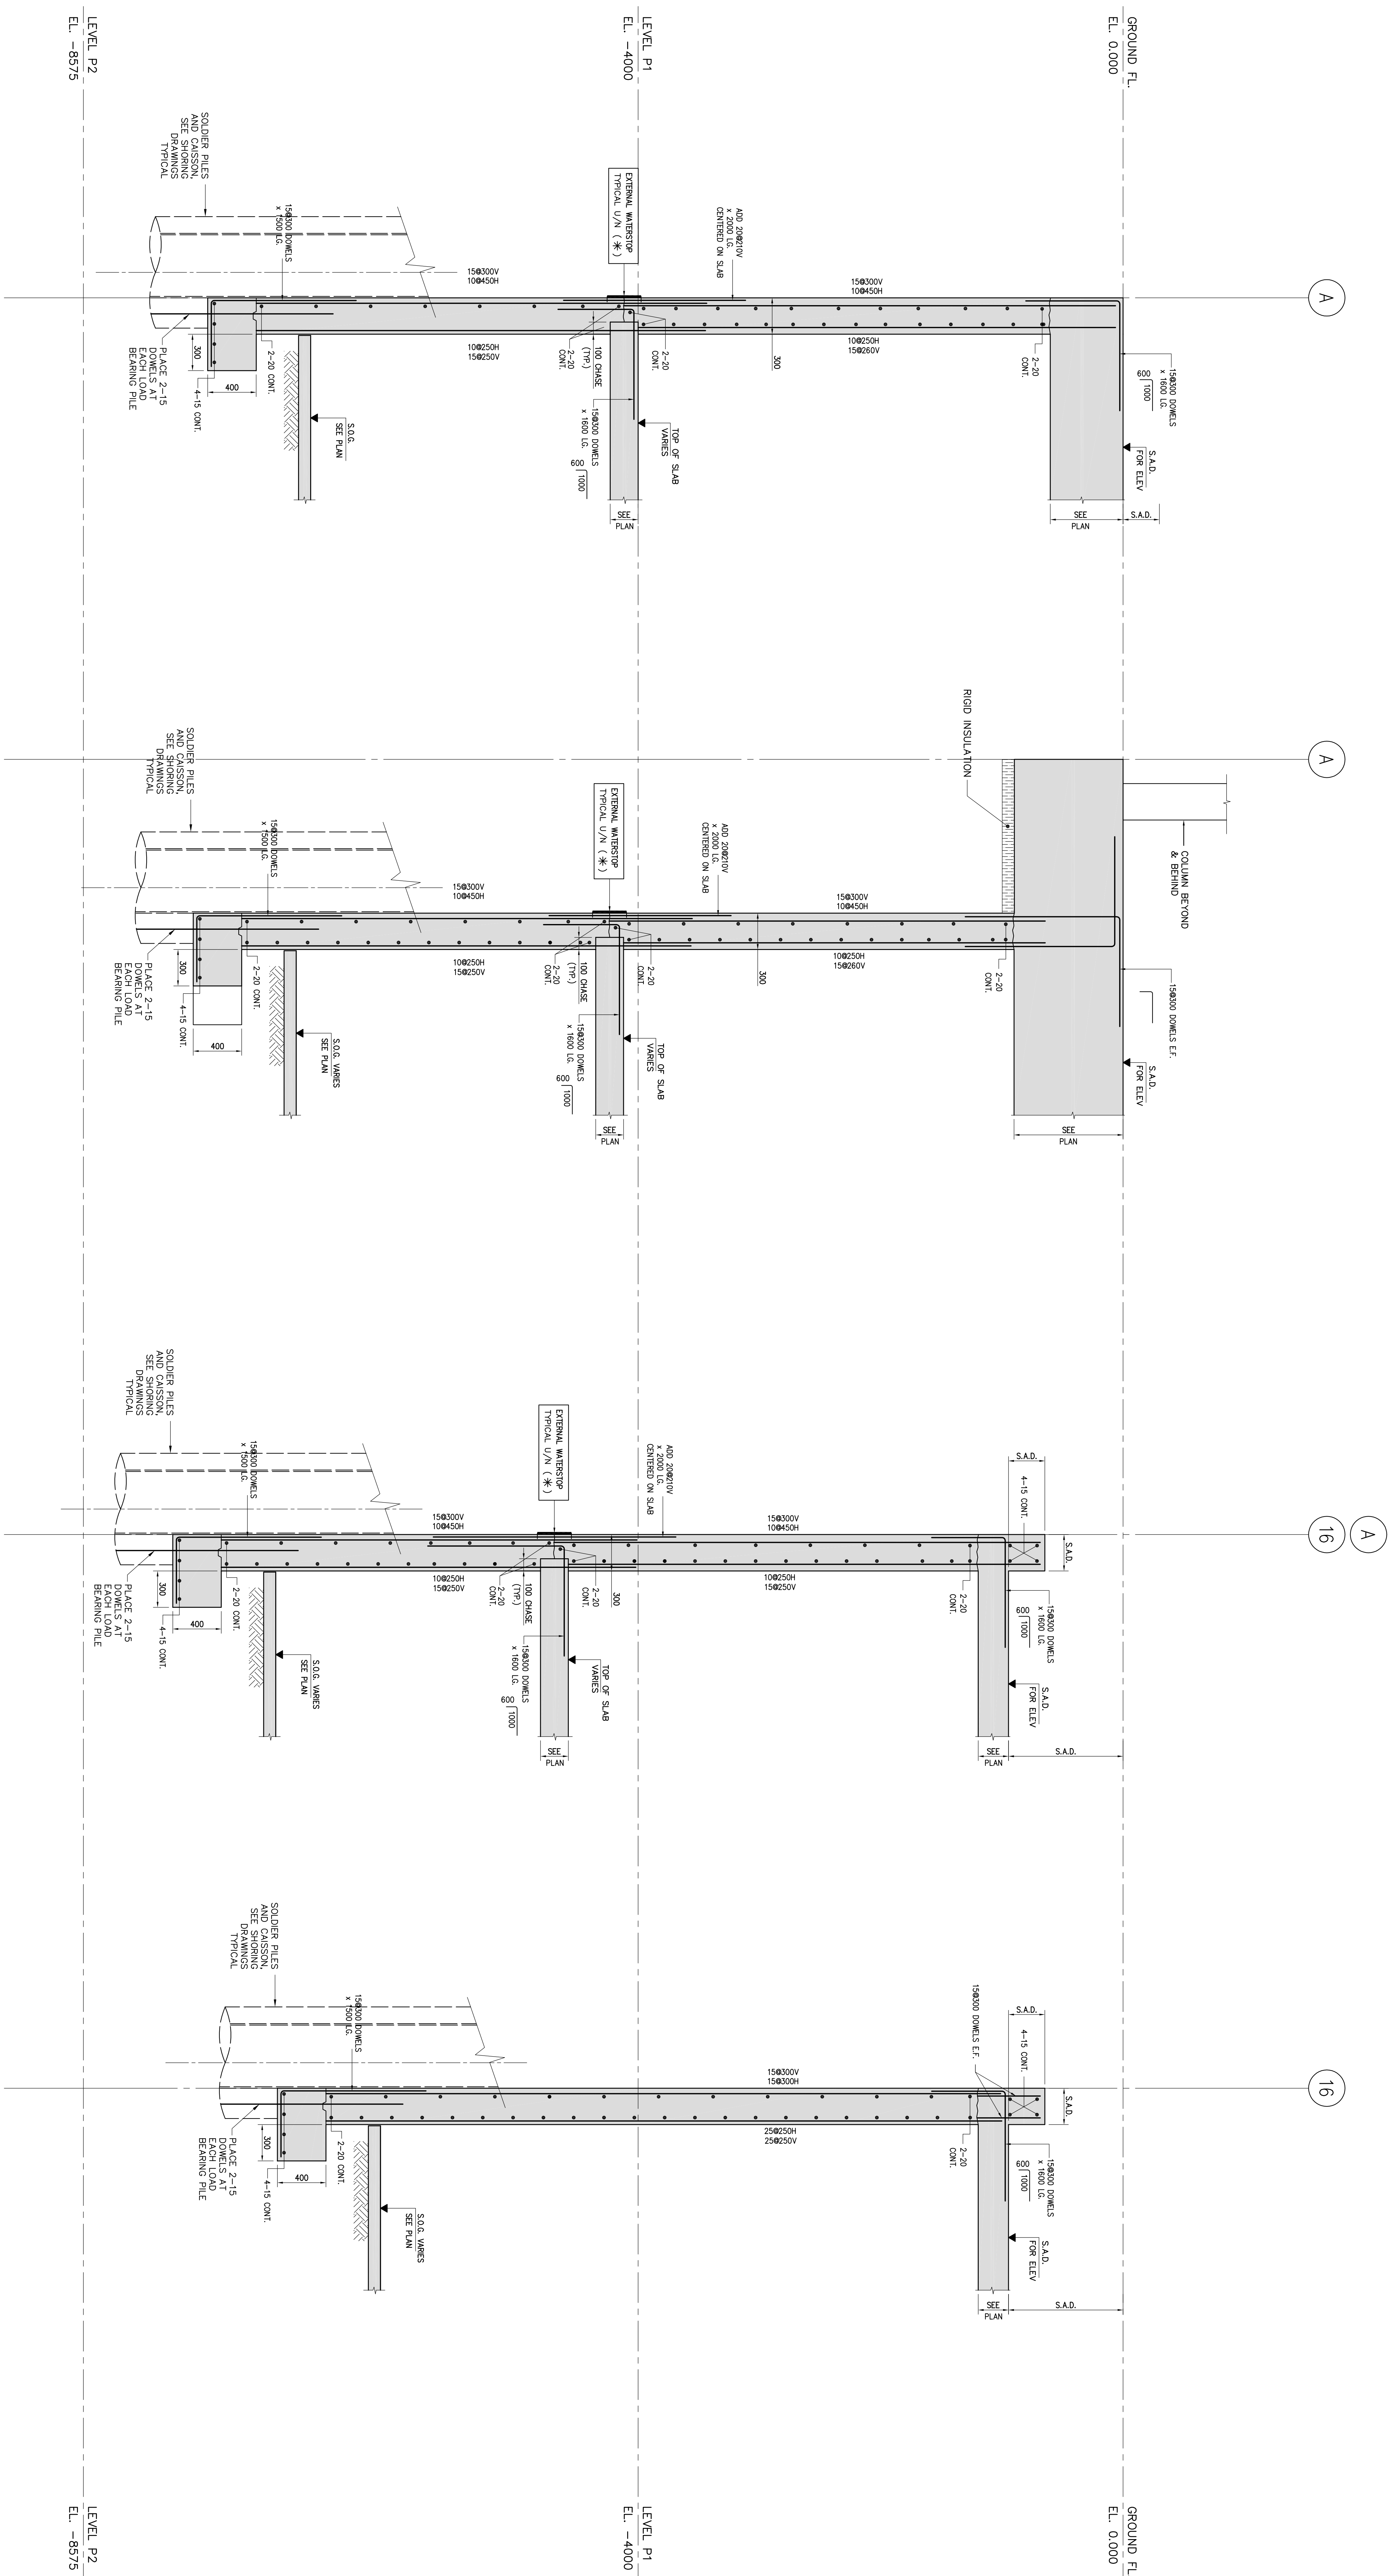


SECTION 1
SCALE 1:20
S-301


SECTION 2
SCALE 1:20
S-301

SECTION 3
SCALE 1:20
S-301


SECTION 4
SCALE 1:20
S-301

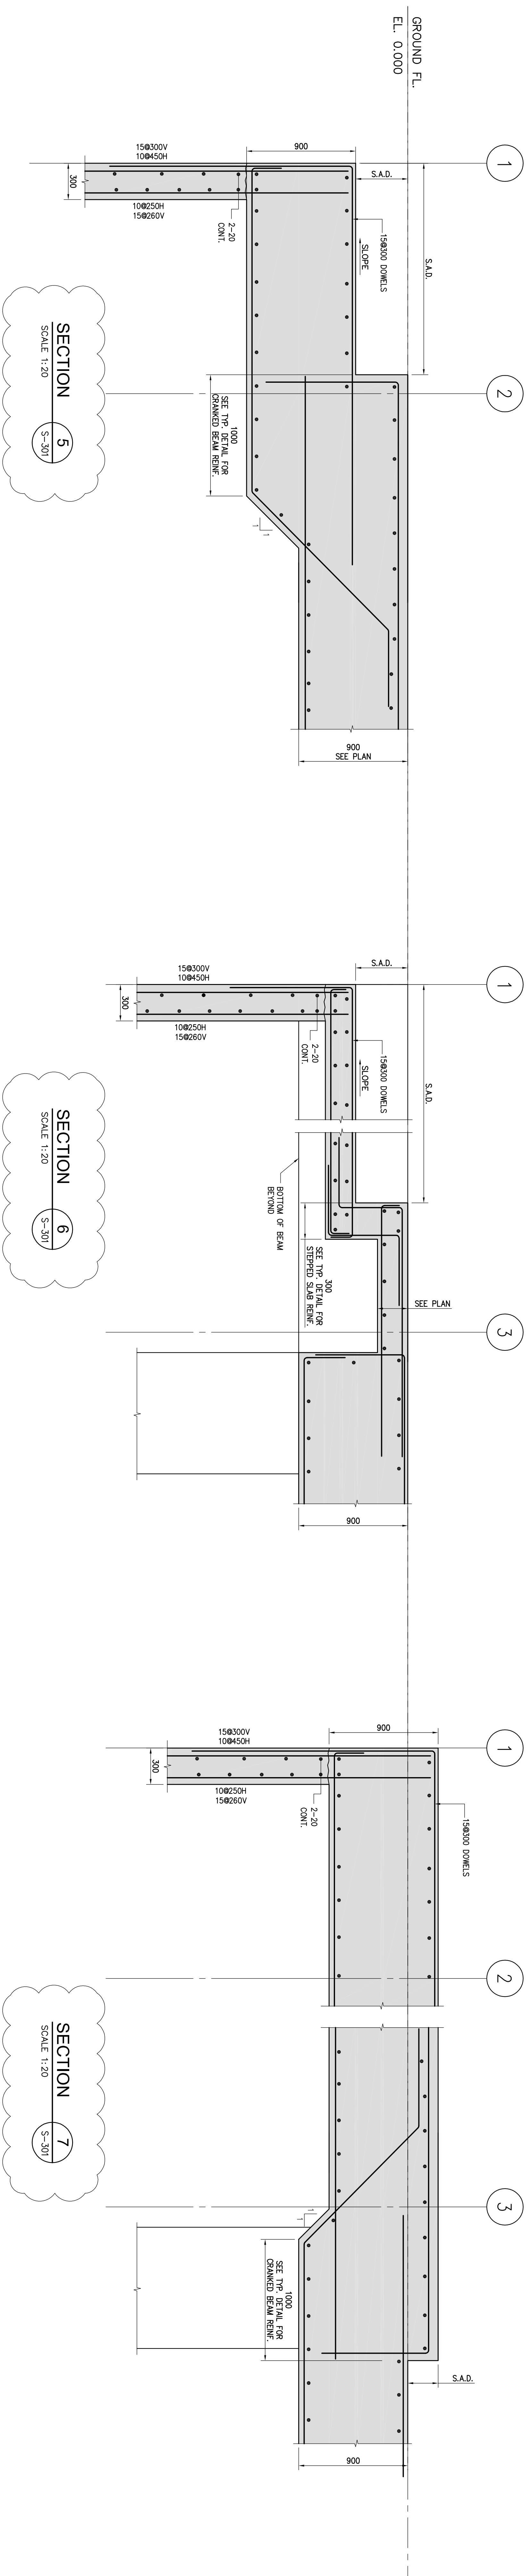

no.	Issued / revised	date
1	ISSUED FOR PERMIT	28-04-2016
2	RE ISSUED FOR PERMIT	28-04-2016
3	ISSUED FOR CHANGING THRESH	28-04-2017
4	CONSTRUCTION PERMIT	28-04-2017
5	RE ISSUED FOR PERMIT	28-04-2017
6	ISSUED FOR CONSTRUCTION	28-04-2016

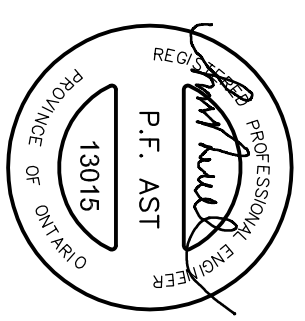


**Jablonsky, Ast
and Partners**
**CONSULTING
ENGINEERS**
1129 LESUE STREET
DOW MILLS, ON, M3C 2K5
TEL. 416-447 7405
FAX 416-447 2771
E-mail: jpa@astition.co

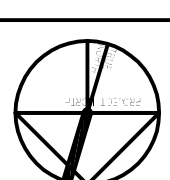

ALEXANDRA PARK - BLOCK 11
TORONTO, ONTARIO

project no:	13015
scale:	1:25
drawn by:	H.W.
reviewed by:	HOLMAN
date started:	MARCH 201