



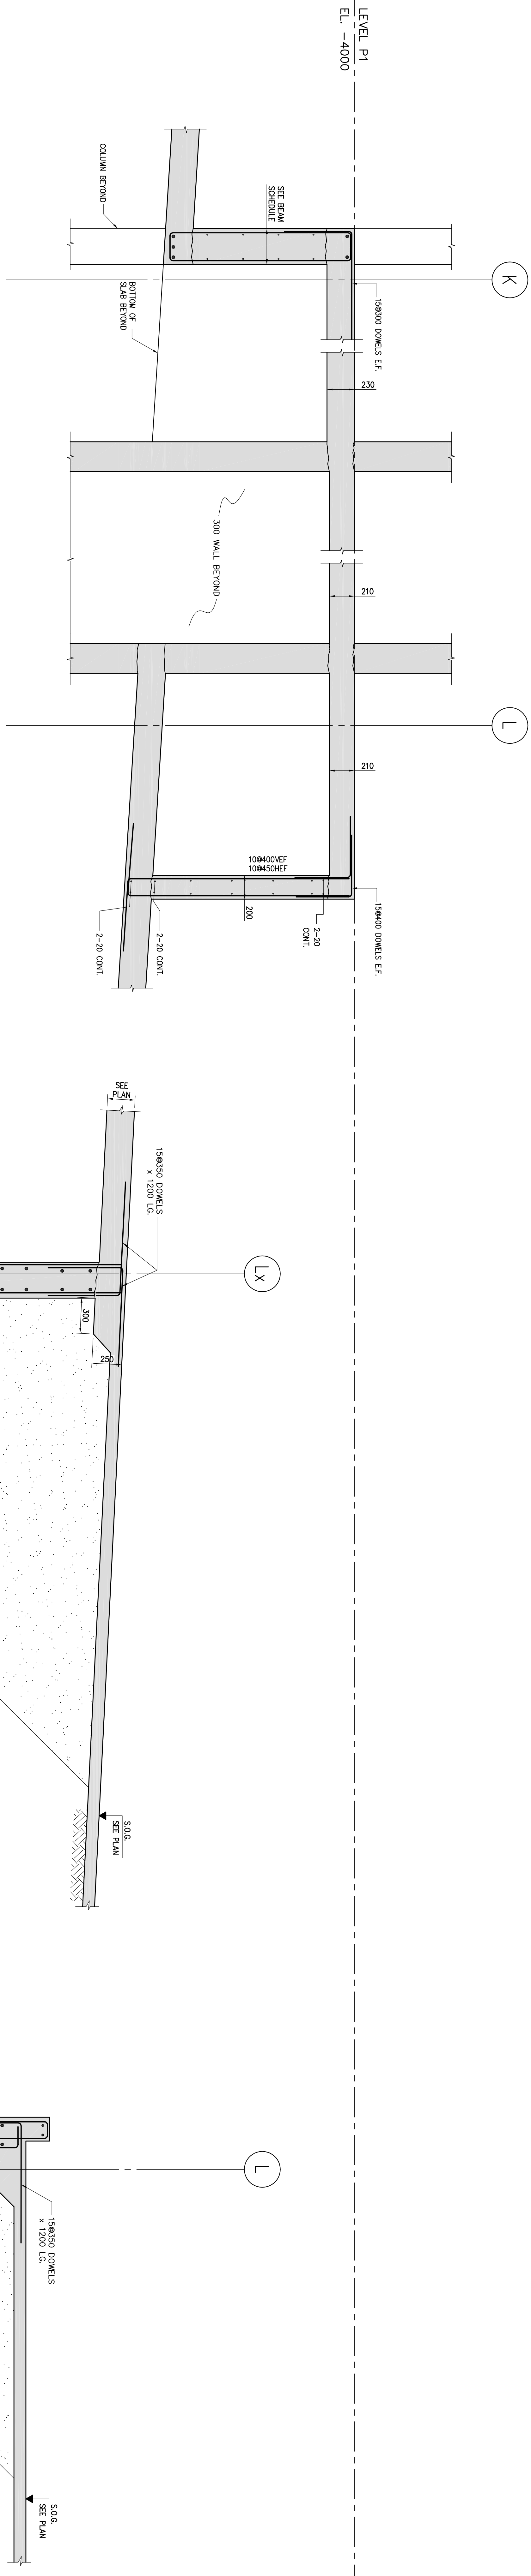


SECTION 1
SCALE 1:20
S-304

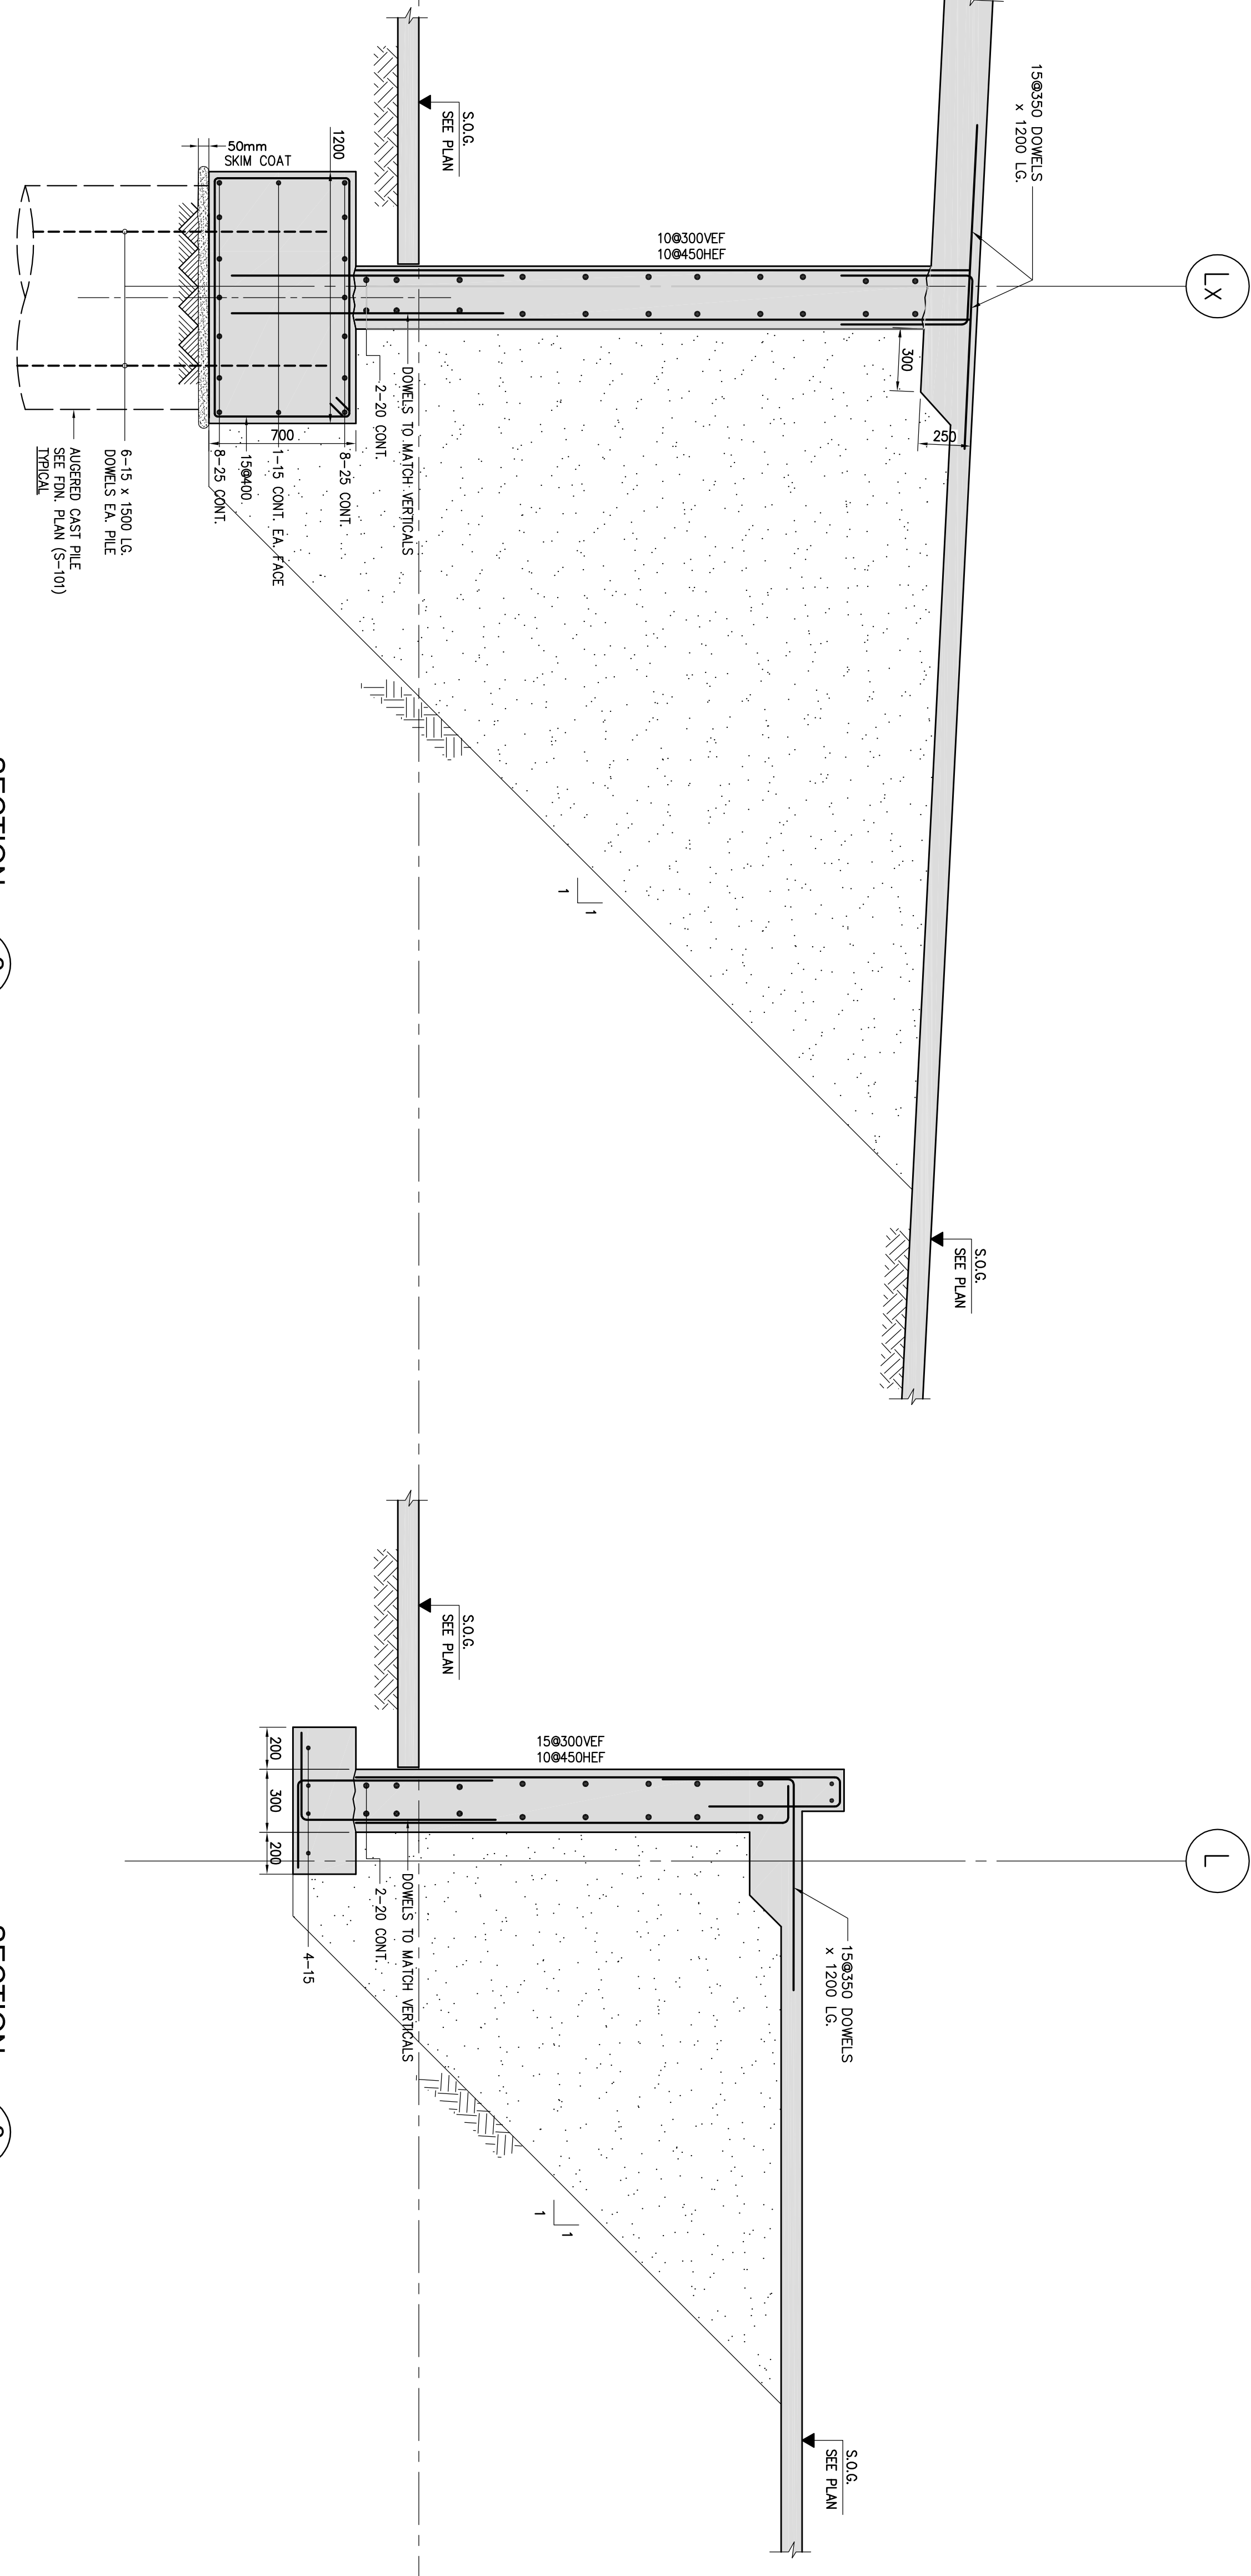

SECTION 2
SCALE 1:20
S-304

SECTION 3
SCALE 1:20
S-304

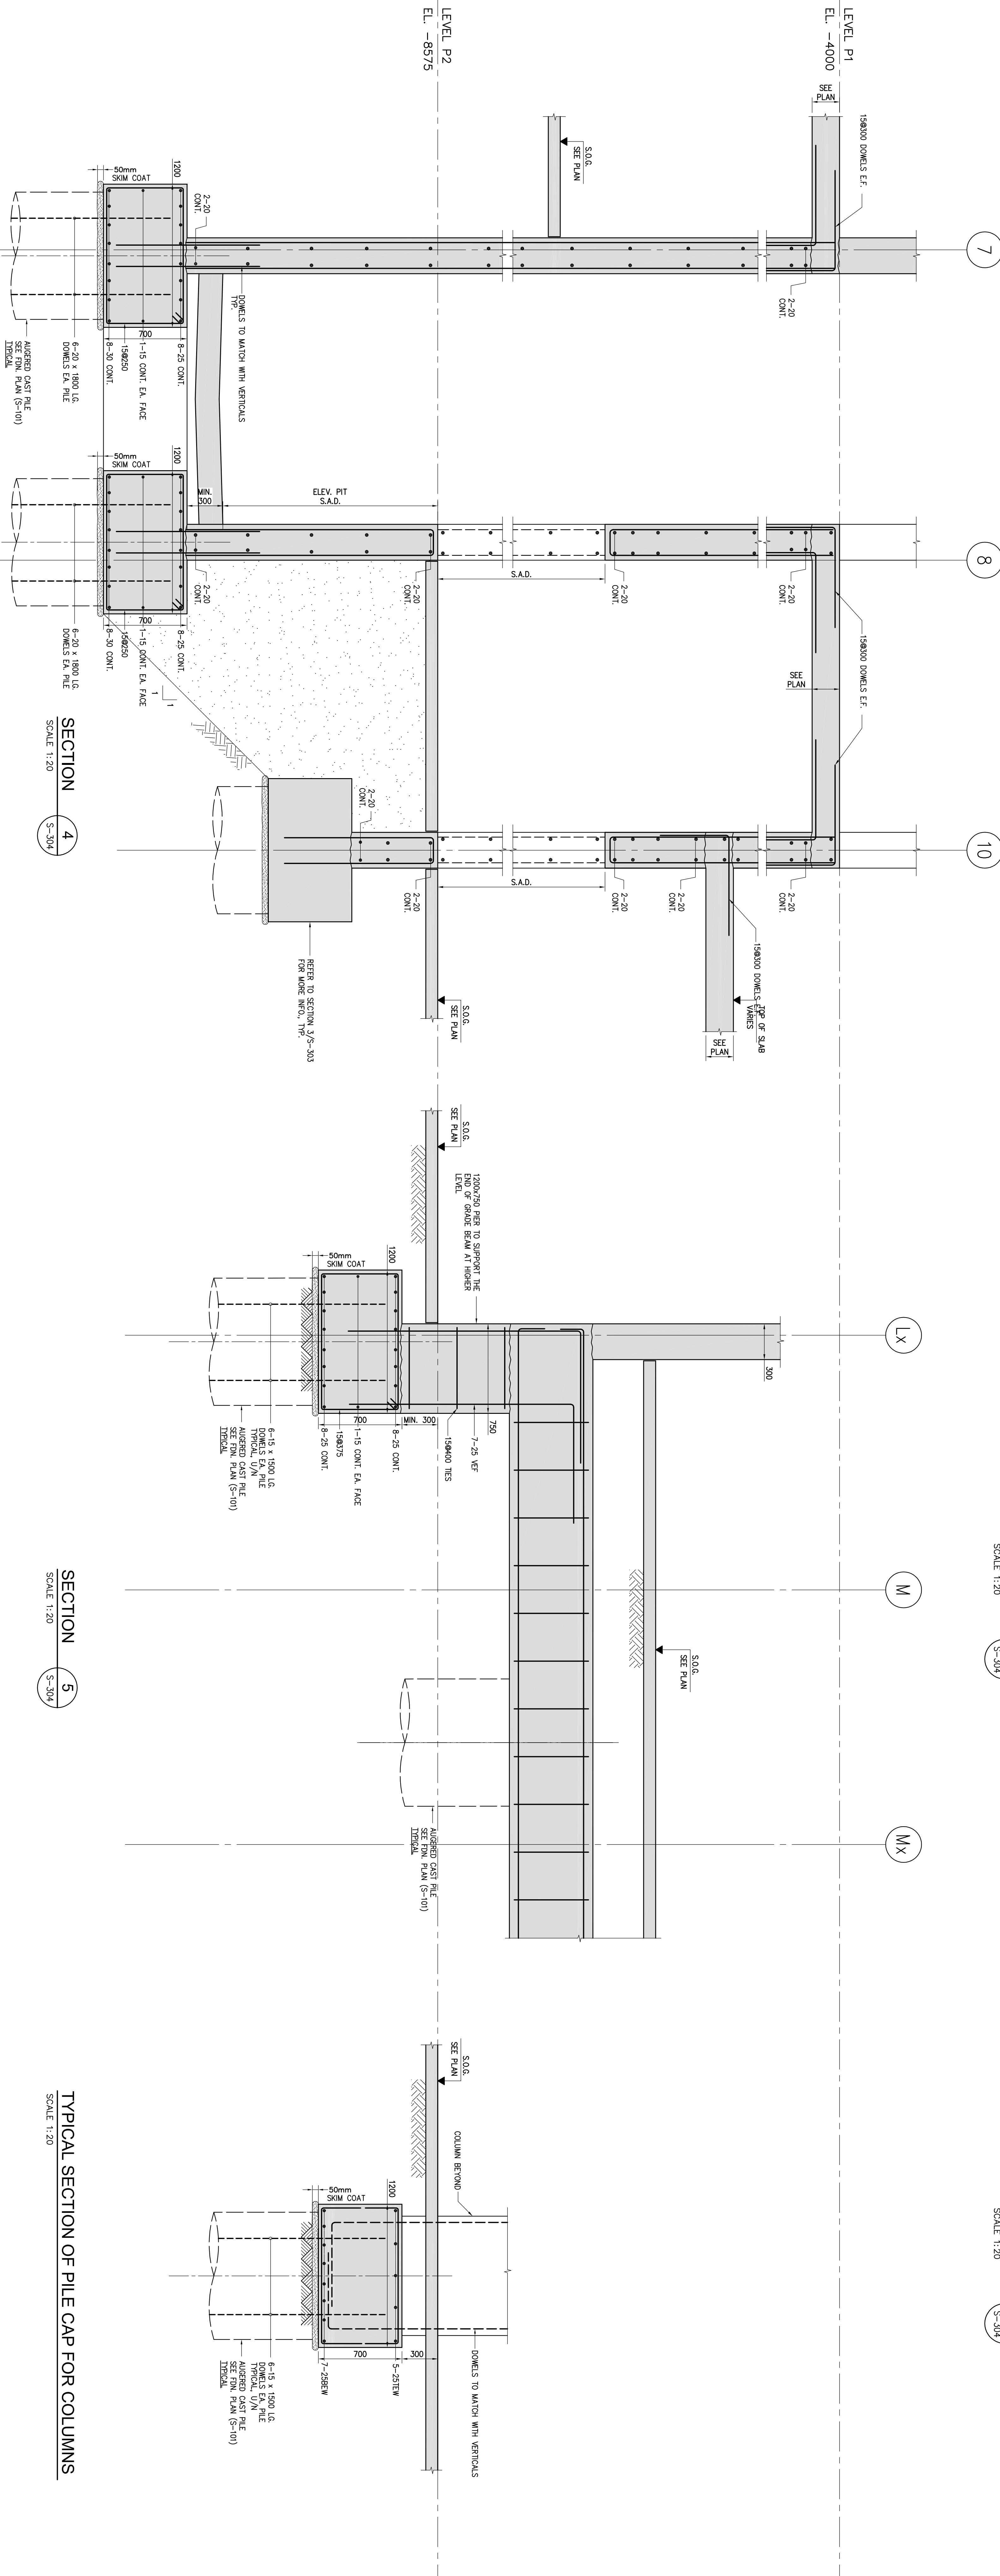


SECTION 4
SCALE 1:20
S-304

SECTION 5
SCALE 1:20
S-304

TYPICAL SECTION OF PILE CAP FOR COLUMNS
SCALE 1:20

FIRST FLOOR ELEV. 80.00m			
NO.	REVISION / REMARK	DATE	BY
1	ISSUED FOR PERMIT	2014/03/04	W.M.
2	REVISION FOR PERMIT	2014/03/04	W.M.
3	REVISION FOR PERMIT	2014/03/04	W.M.
4	REVISION FOR PERMIT	2014/03/04	W.M.
5	REVISION FOR PERMIT	2014/03/04	W.M.
6	REVISION FOR PERMIT	2014/03/04	W.M.
7	REVISION FOR PERMIT	2014/03/04	W.M.
8	REVISION FOR PERMIT	2014/03/04	W.M.
9	REVISION FOR PERMIT	2014/03/04	W.M.
10	REVISION FOR PERMIT	2014/03/04	W.M.

Joblonsky, Ast & Partners
ENGINEERS
608 BAYVIEW AVE. SUITE 200
SCARBOROUGH, ONTARIO M1S 5B5
Tel: 416-447-2771
Fax: 416-447-2771
E-mail: info@joblonsky.com

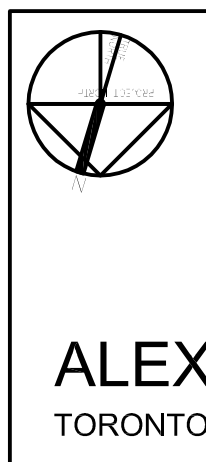

ALEXANDRA PARK - BLOCK 11
TORONTO, ONTARIO