



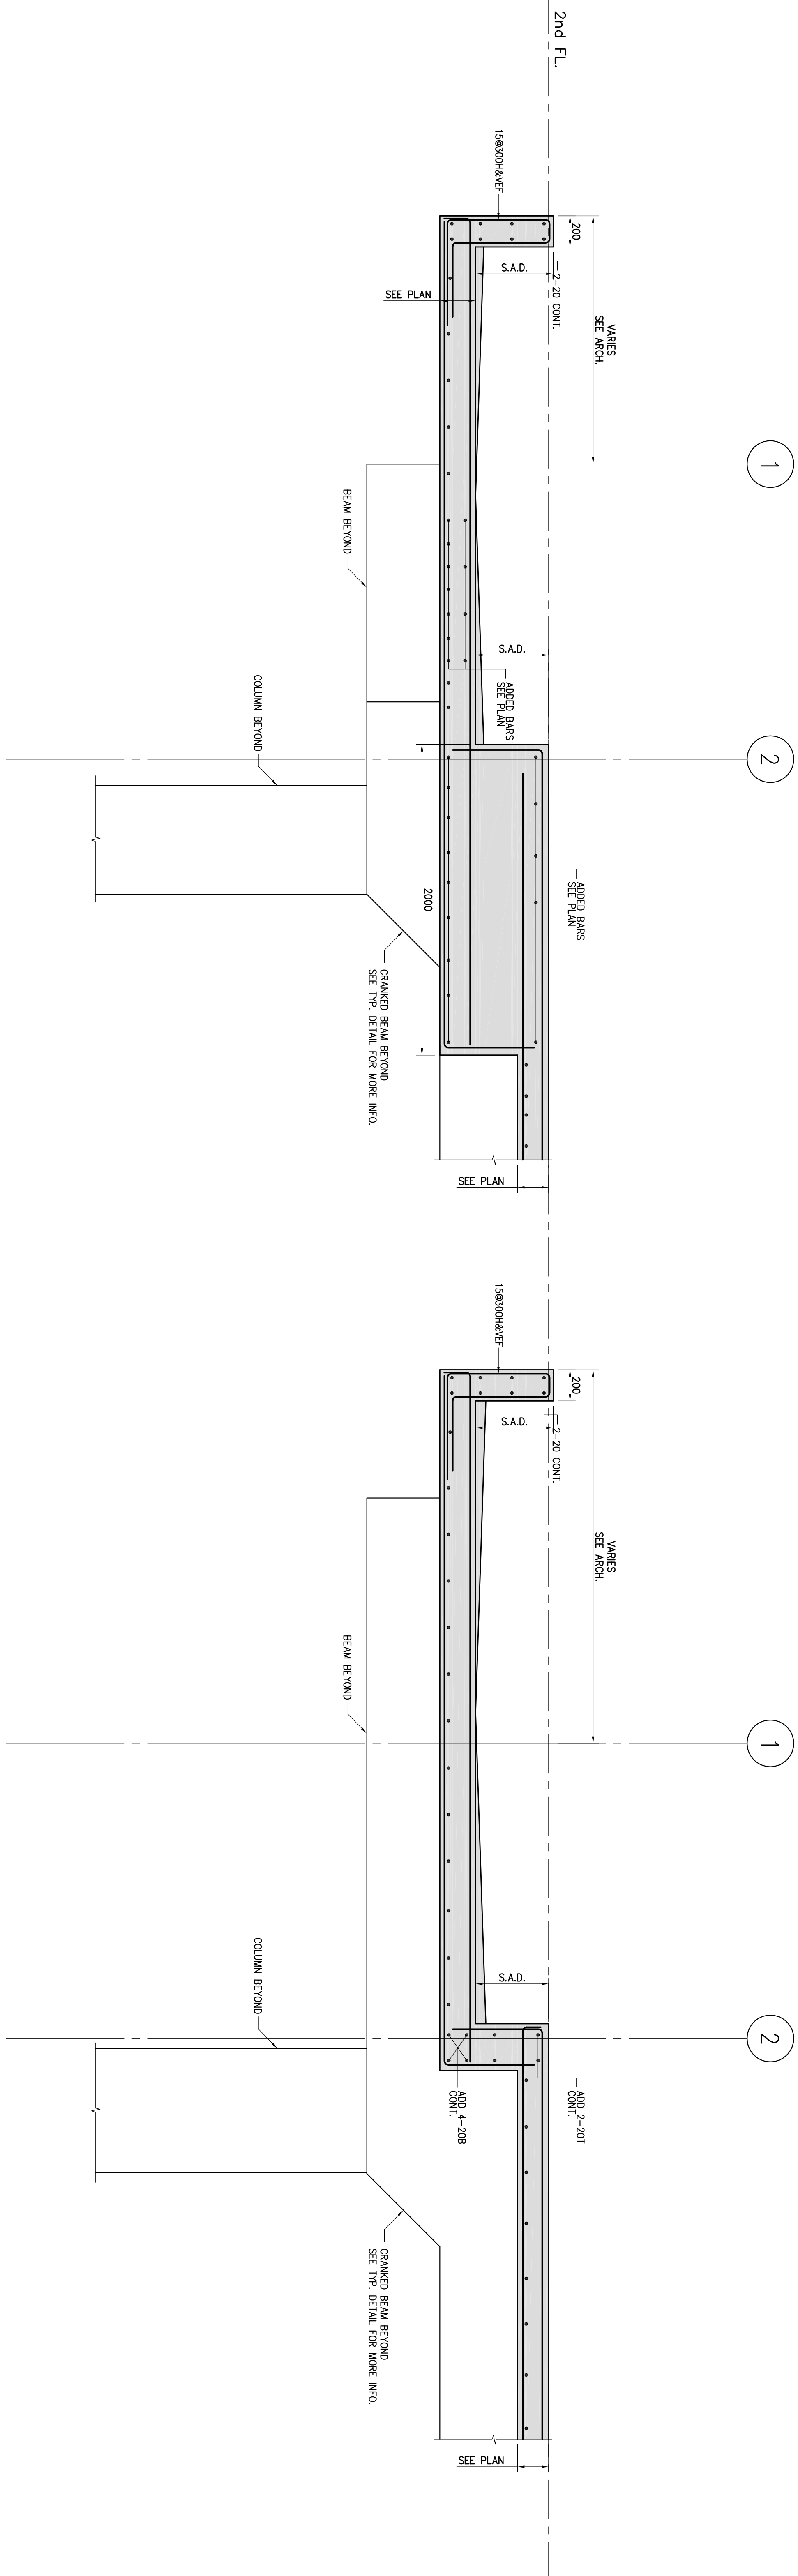


SECTION 1
SCALE 1:20
S-305

SECTION 2
SCALE 1:20
S-305

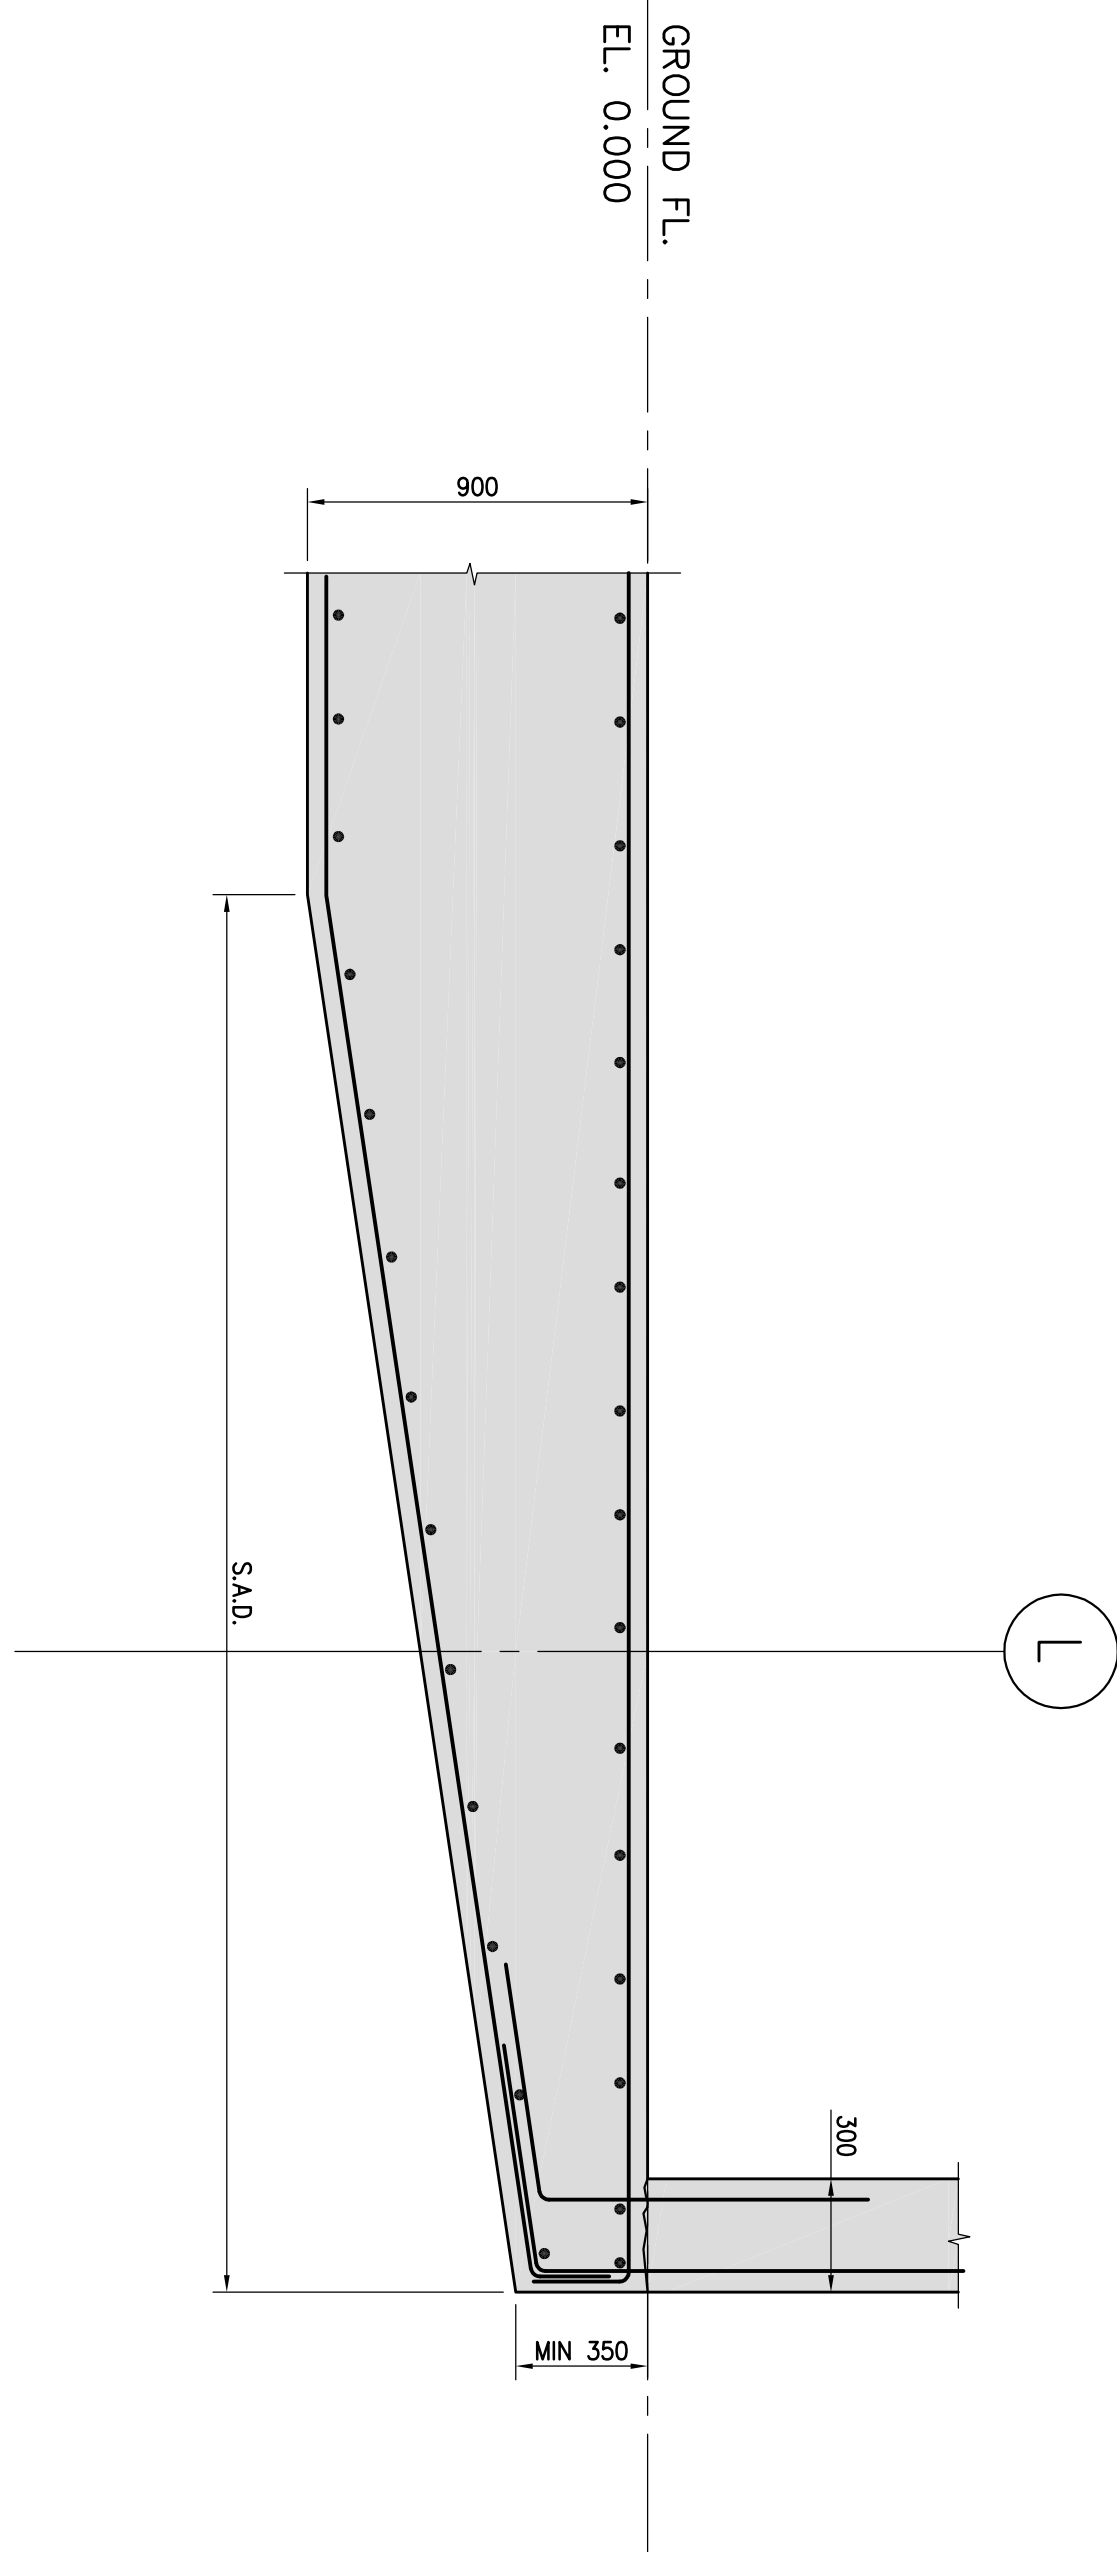

SECTION 5
SCALE 1:20
S-305

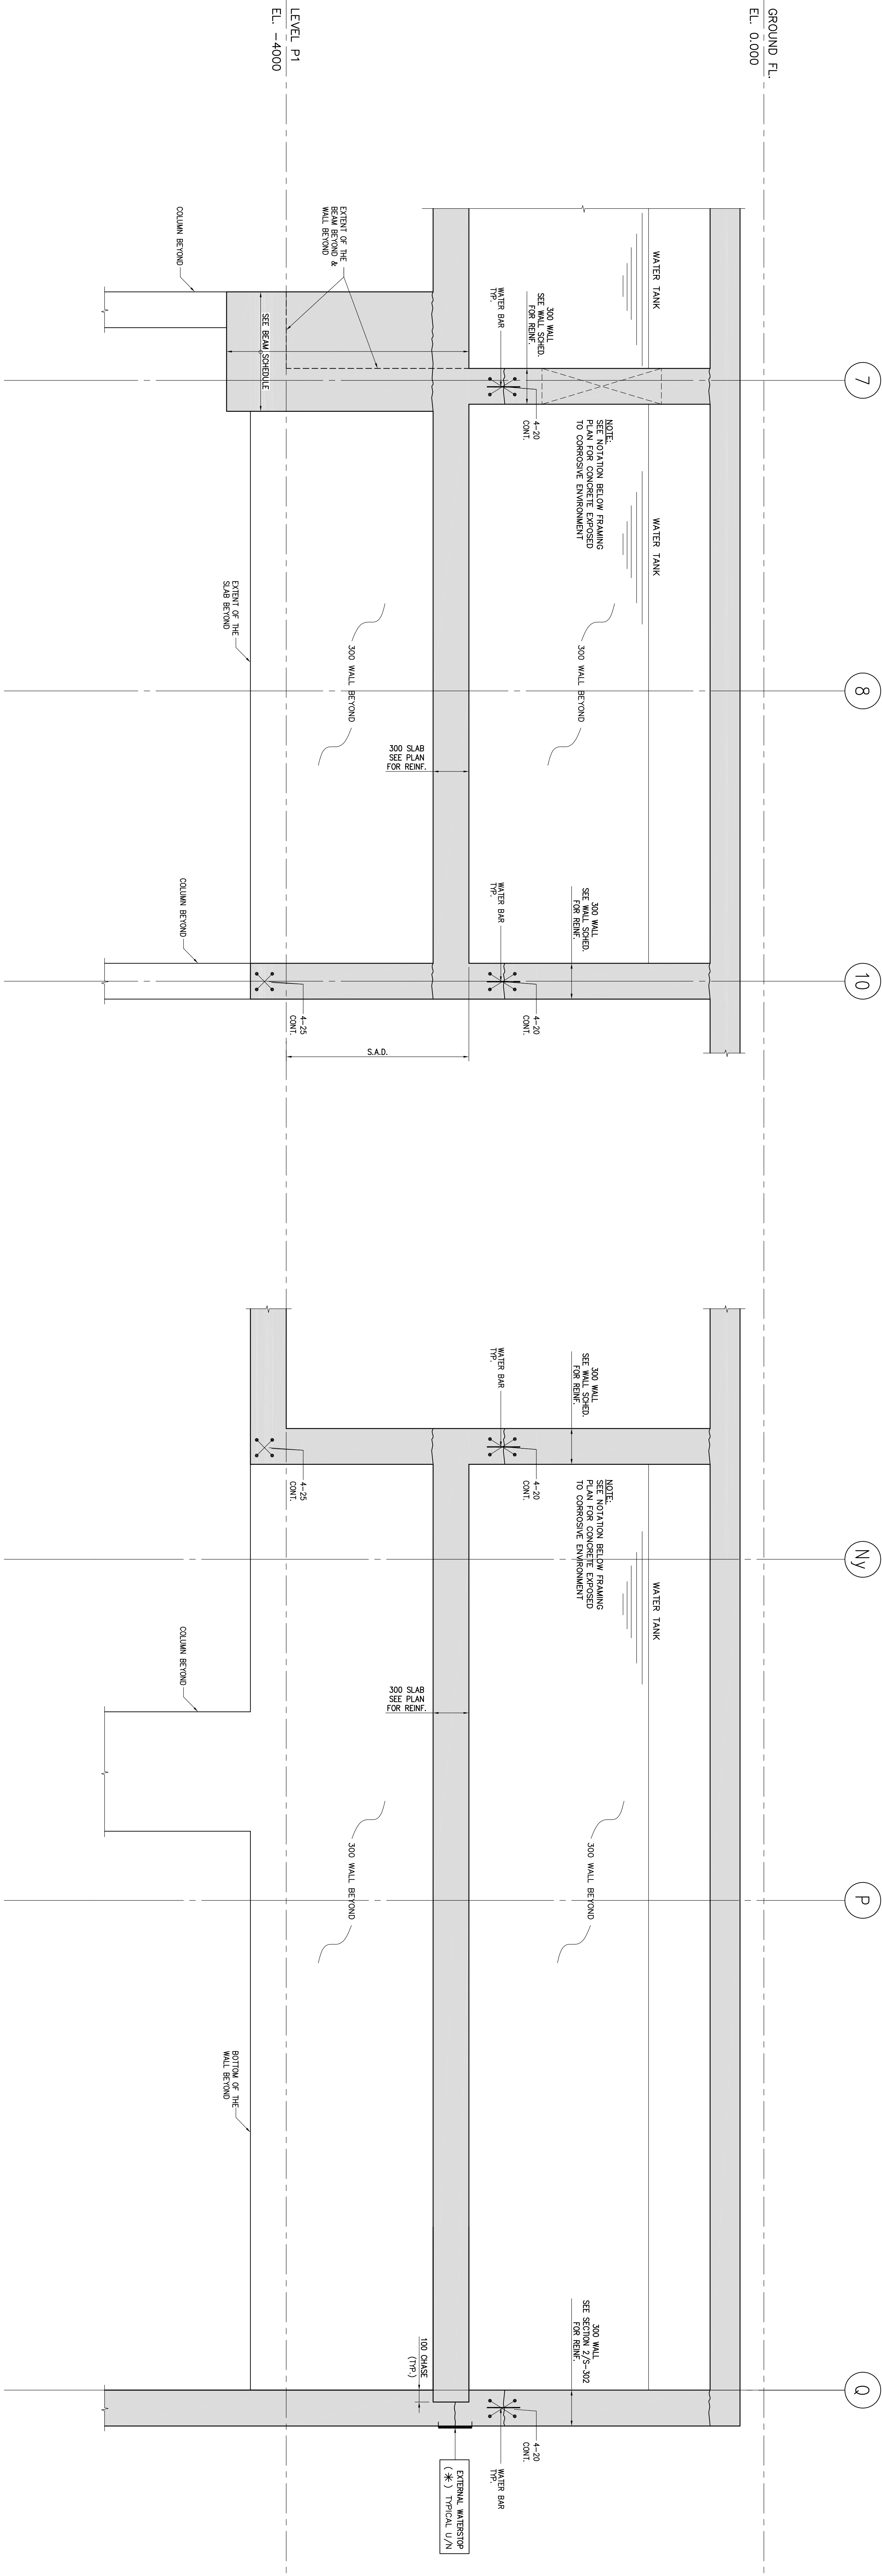

SECTION 3
SCALE 1:20
S-305


SECTION 4
SCALE 1:20
S-305

Joblonsky, Asst
and Partners
ENGINEERS



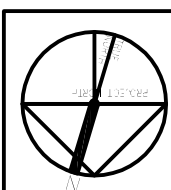

ALEXANDRA PARK - BLOCK 11
TORONTO, ONTARIO