


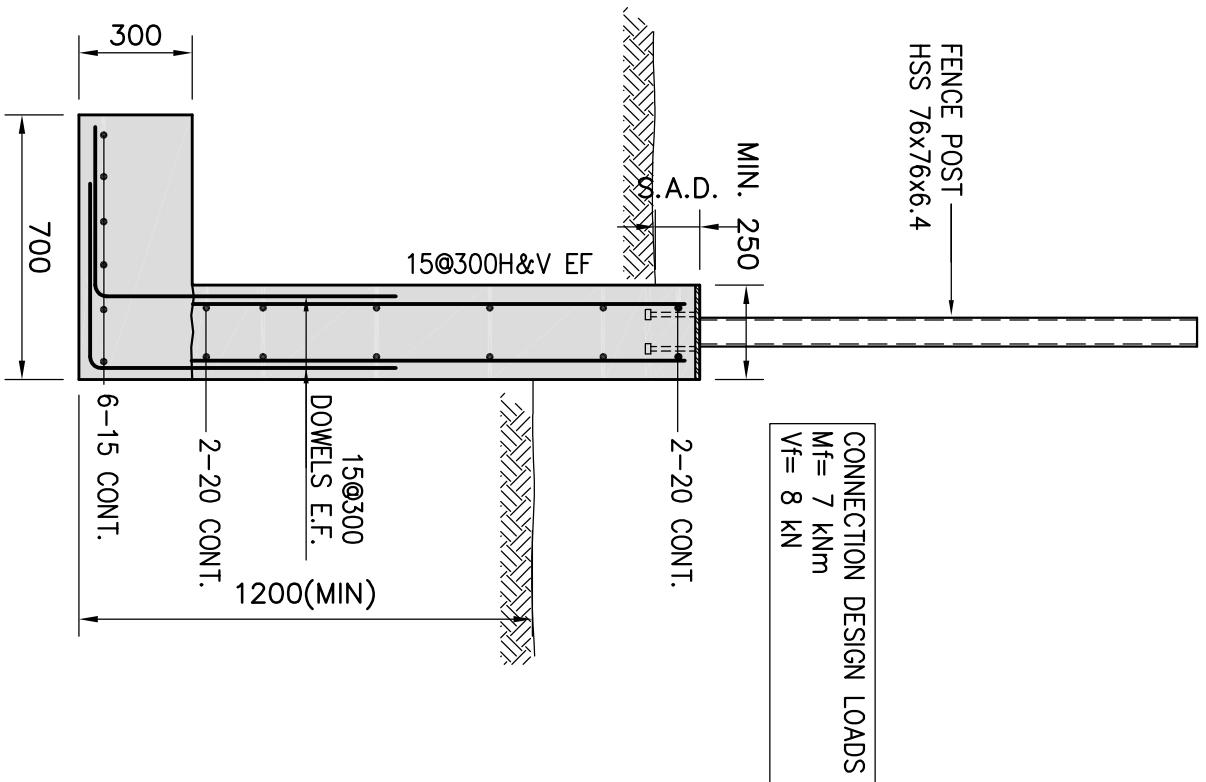
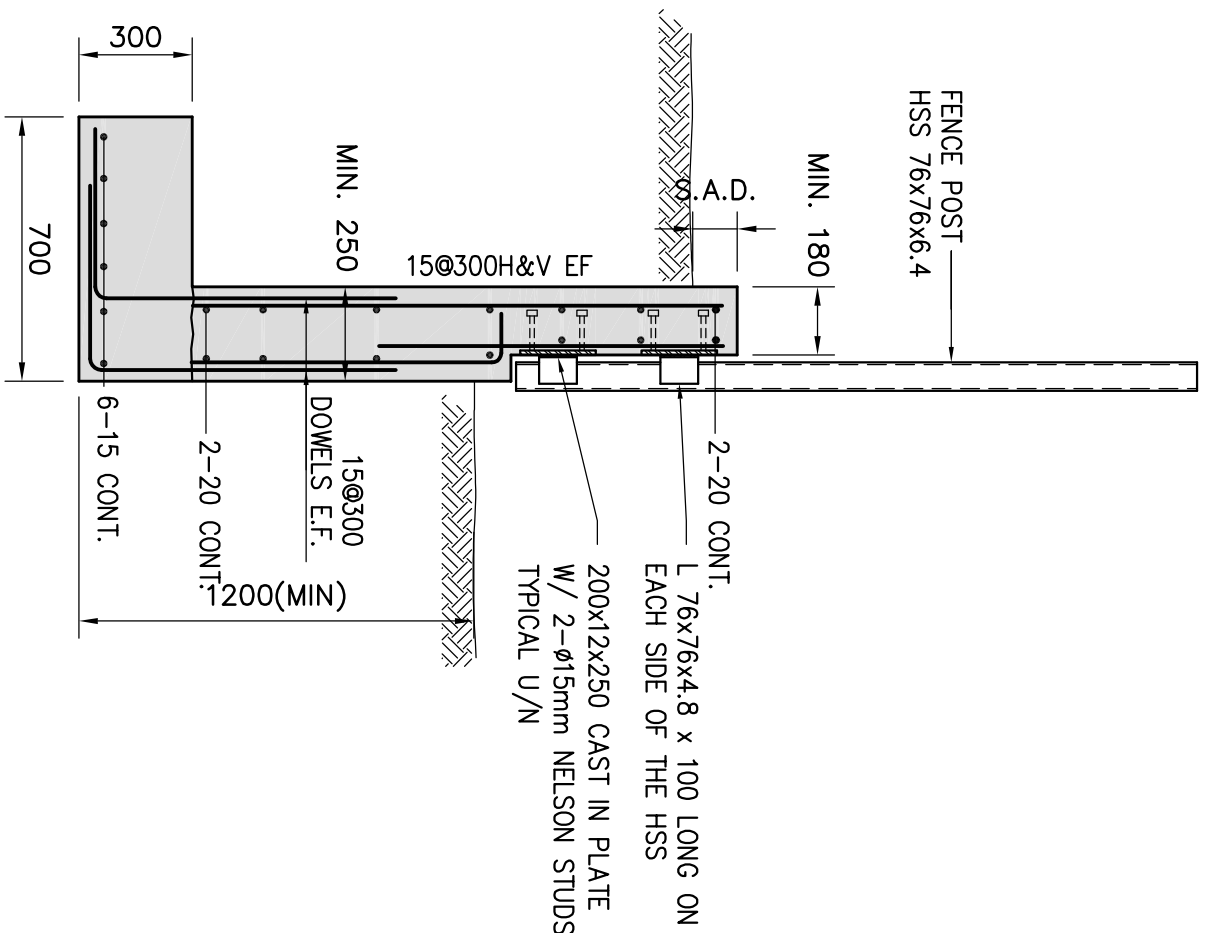


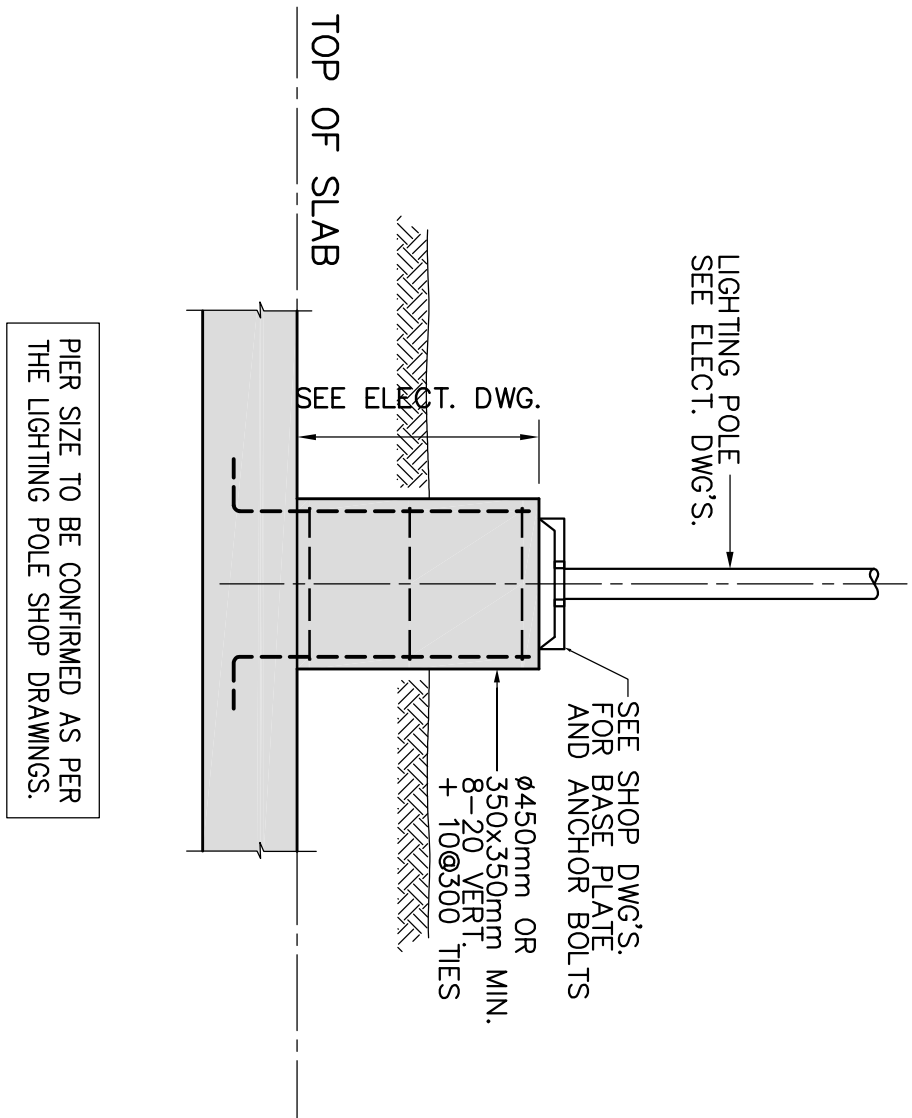

TYPE A

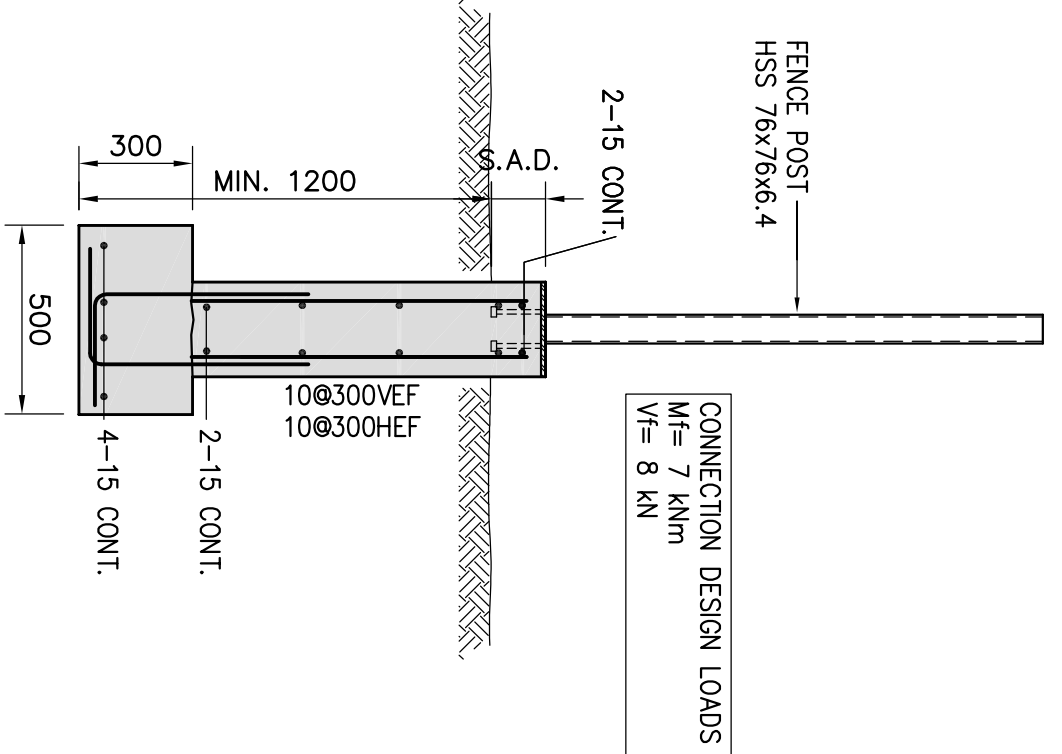

TYPE B

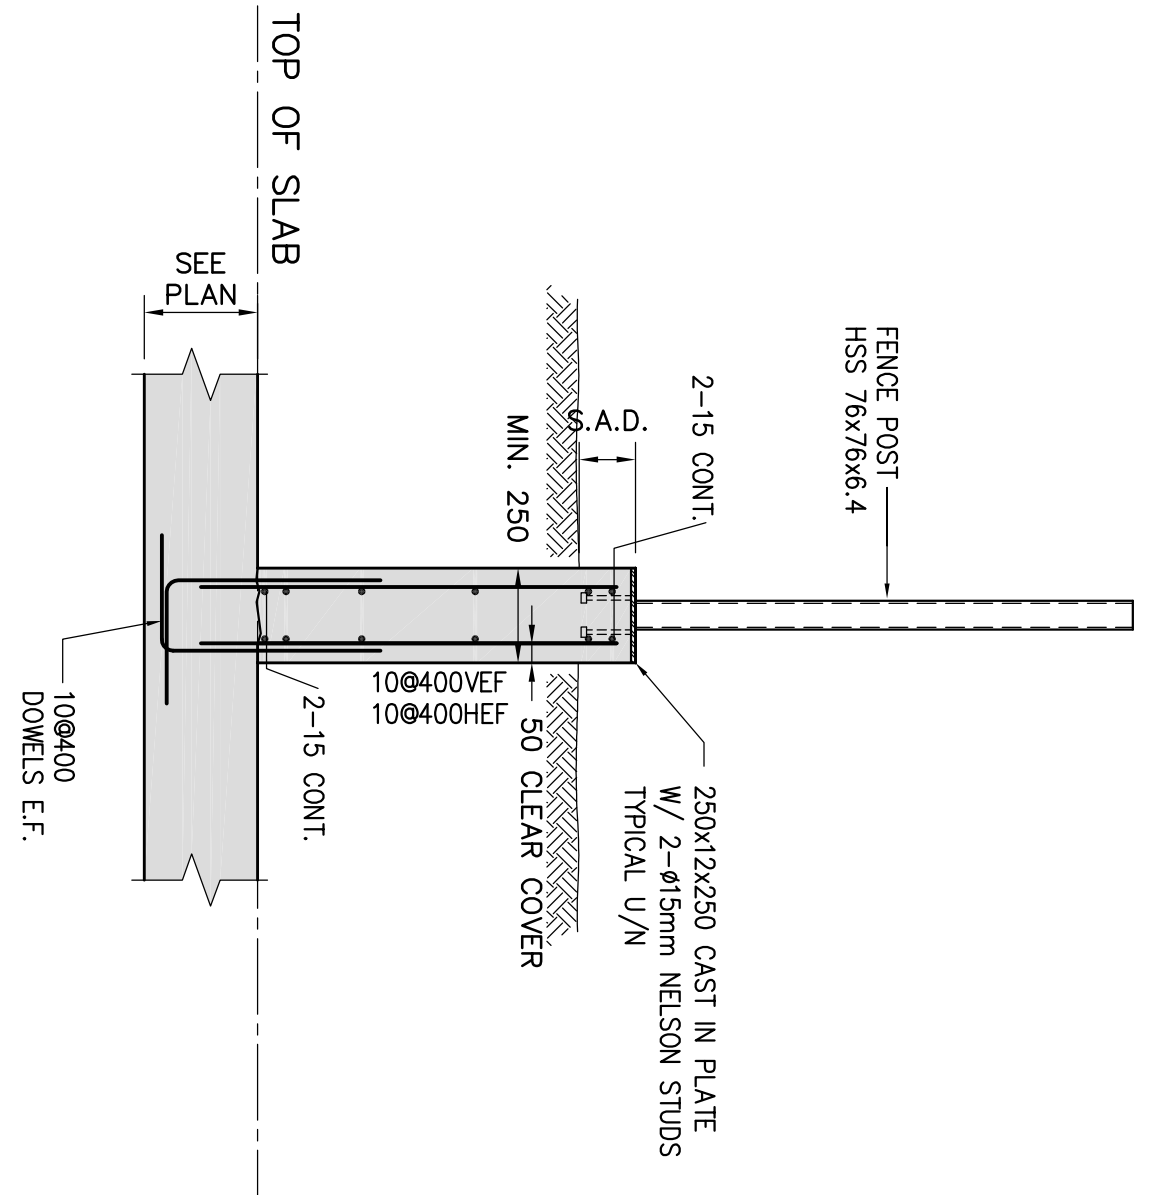

DETAIL OF RETAINING WALL


- SCALE 1:20
- NOTE:
1. PROVIDE T.L.S. (TENSION LAP SPICES) FOR ALL HORIZONTAL BARS INTO ADJACENT WALLS.
 2. CONCRETE STRENGTH MIN. 25 MPa.
 3. SEE ARCH. AND LANDSCAPE DRAWING FOR LOCATION OF DETAILS.
 4. SEE LANDSCAPE DRAWING FOR LOCATION OF DETAILS.

DETAIL OF PLANTER WALL

- SCALE 1:20
- NOTE:
1. PROVIDE T.L.S. (TENSION LAP SPICES) FOR ALL HORIZONTAL BARS INTO ADJACENT WALLS.
 2. CONCRETE STRENGTH MIN. 25 MPa.
 3. SEE ARCH. AND LANDSCAPE DRAWING FOR LOCATION OF DETAILS.
 4. SEE LANDSCAPE DRAWING FOR LOCATION OF DETAILS.


DETAIL OF LIGHTING POLE FOUNDATION

SCALE 1:20

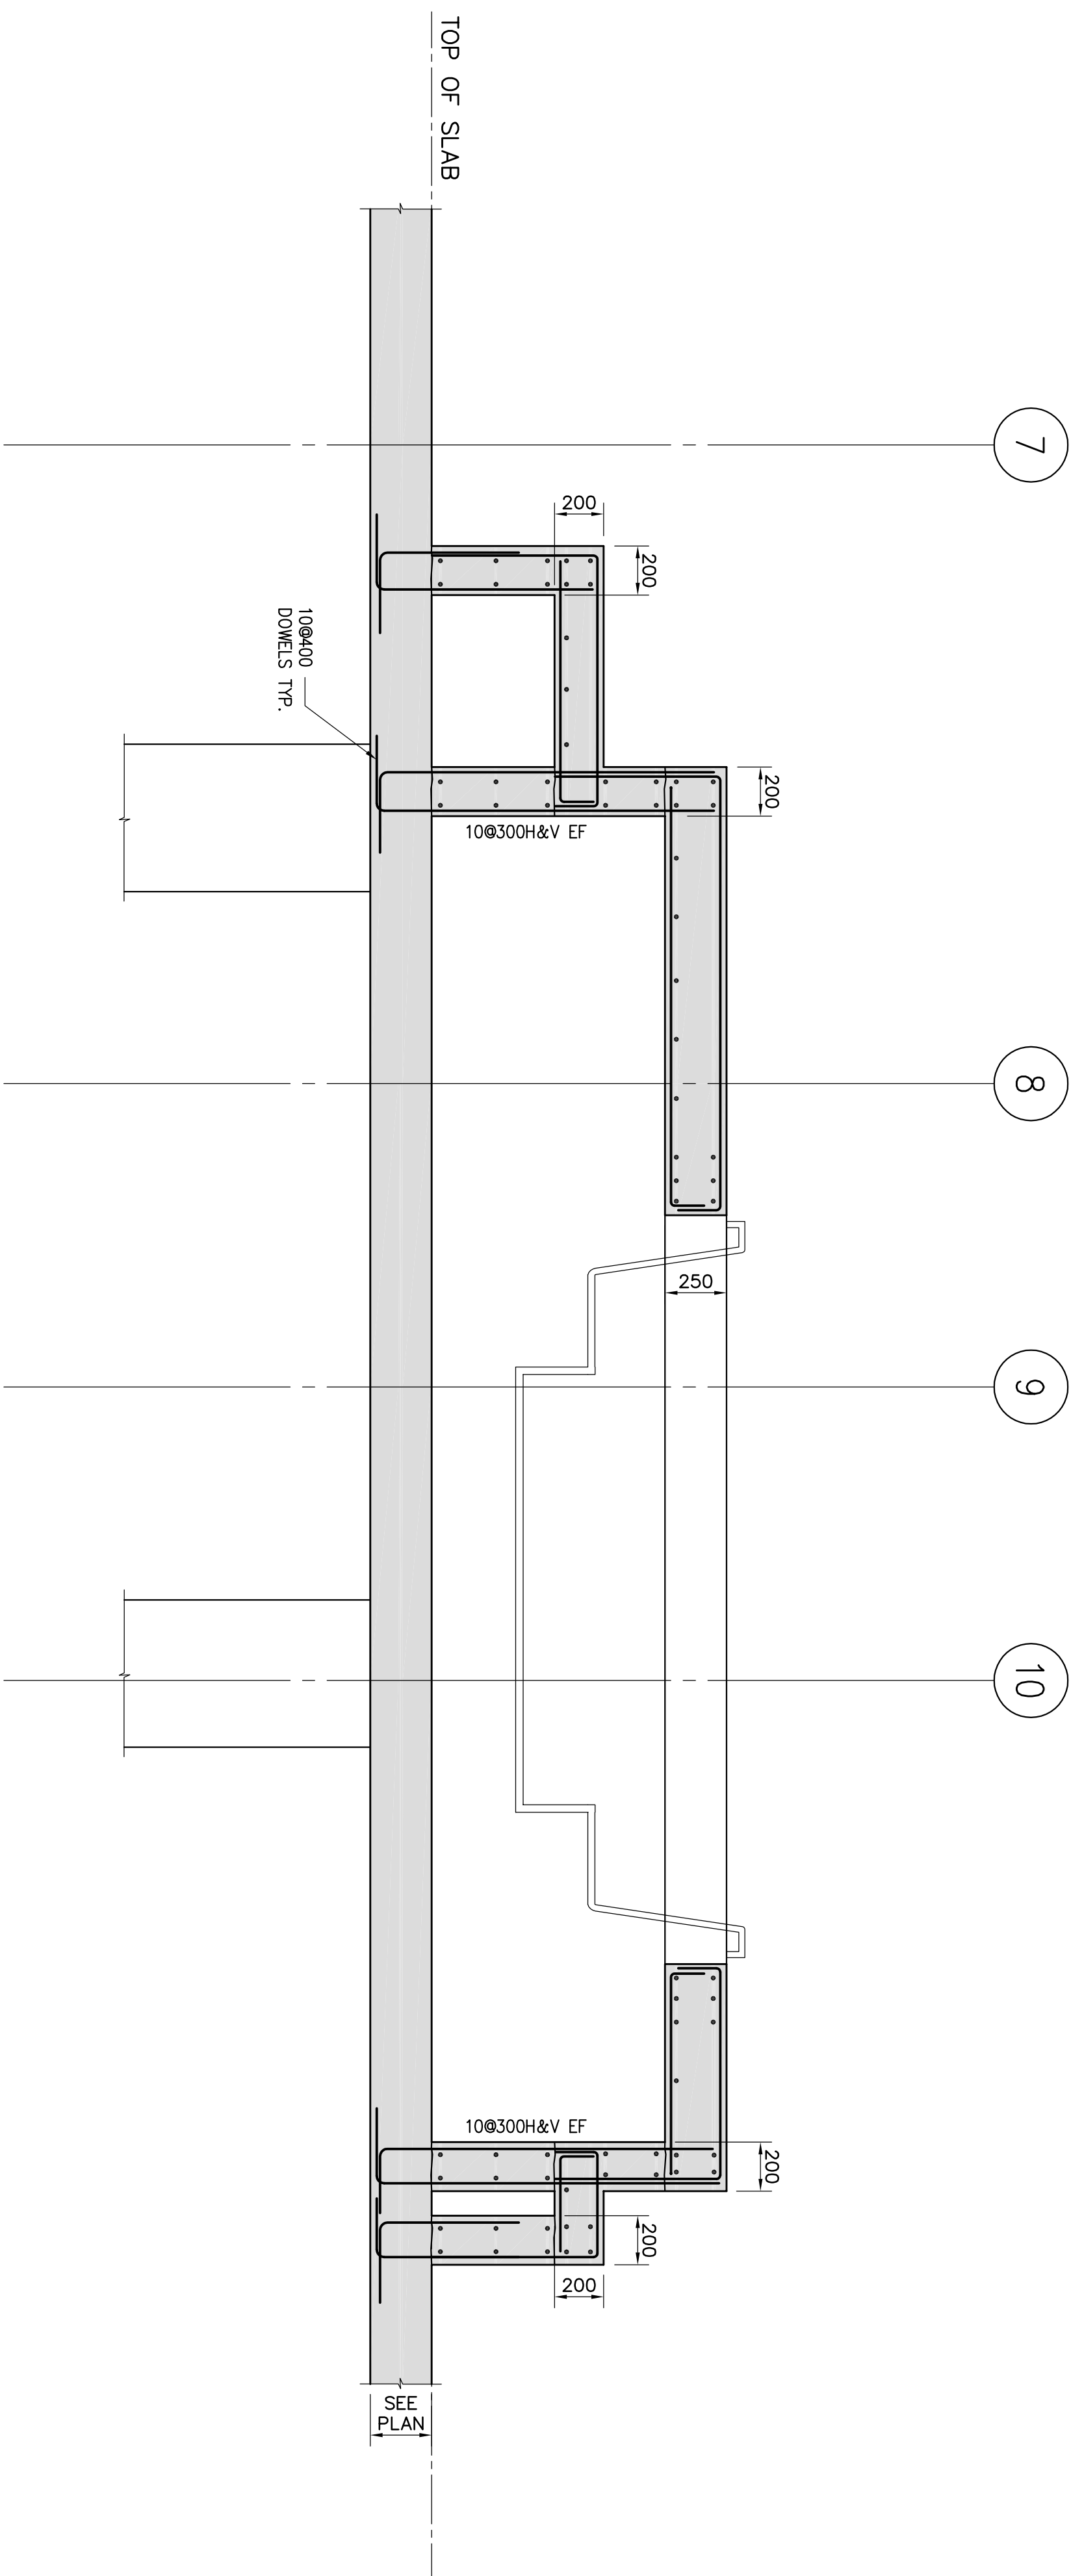

SECTION 1


SCALE 1:20

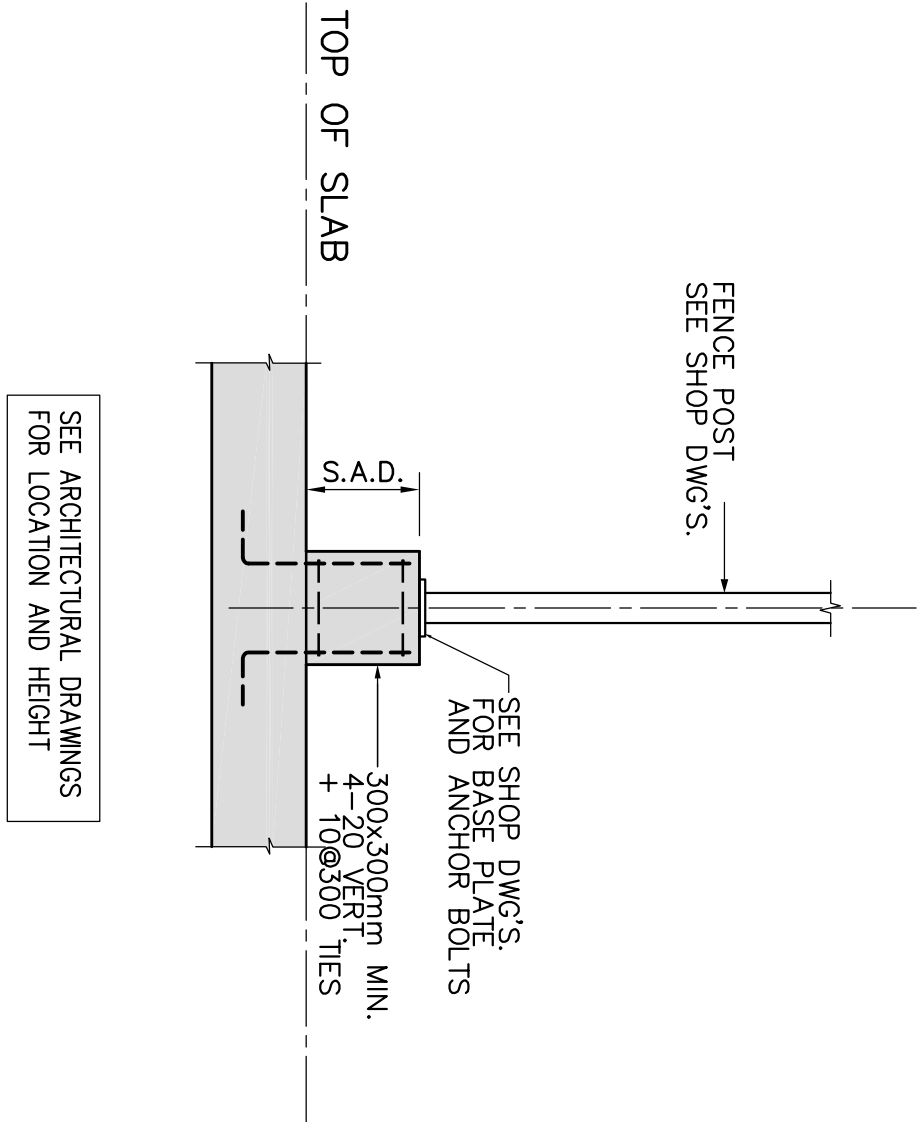

TYPICAL DETAIL FOR FENCE POST CONCRETE PIER

SCALE 1:20

FIRST FLOOR ELEV. 80.00m			
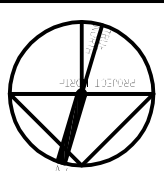

ALEXANDRA PARK - BLOCK 11
TORONTO, ONTARIO

DATE: 2014/03/05
DRAWN BY: J.M.
CHECKED BY: J.M.
DATE: 2014/03/05

Jablonsky, Asst
and Partners
ENGINEERS

Professional Engineer
P.E. ASST
13015