


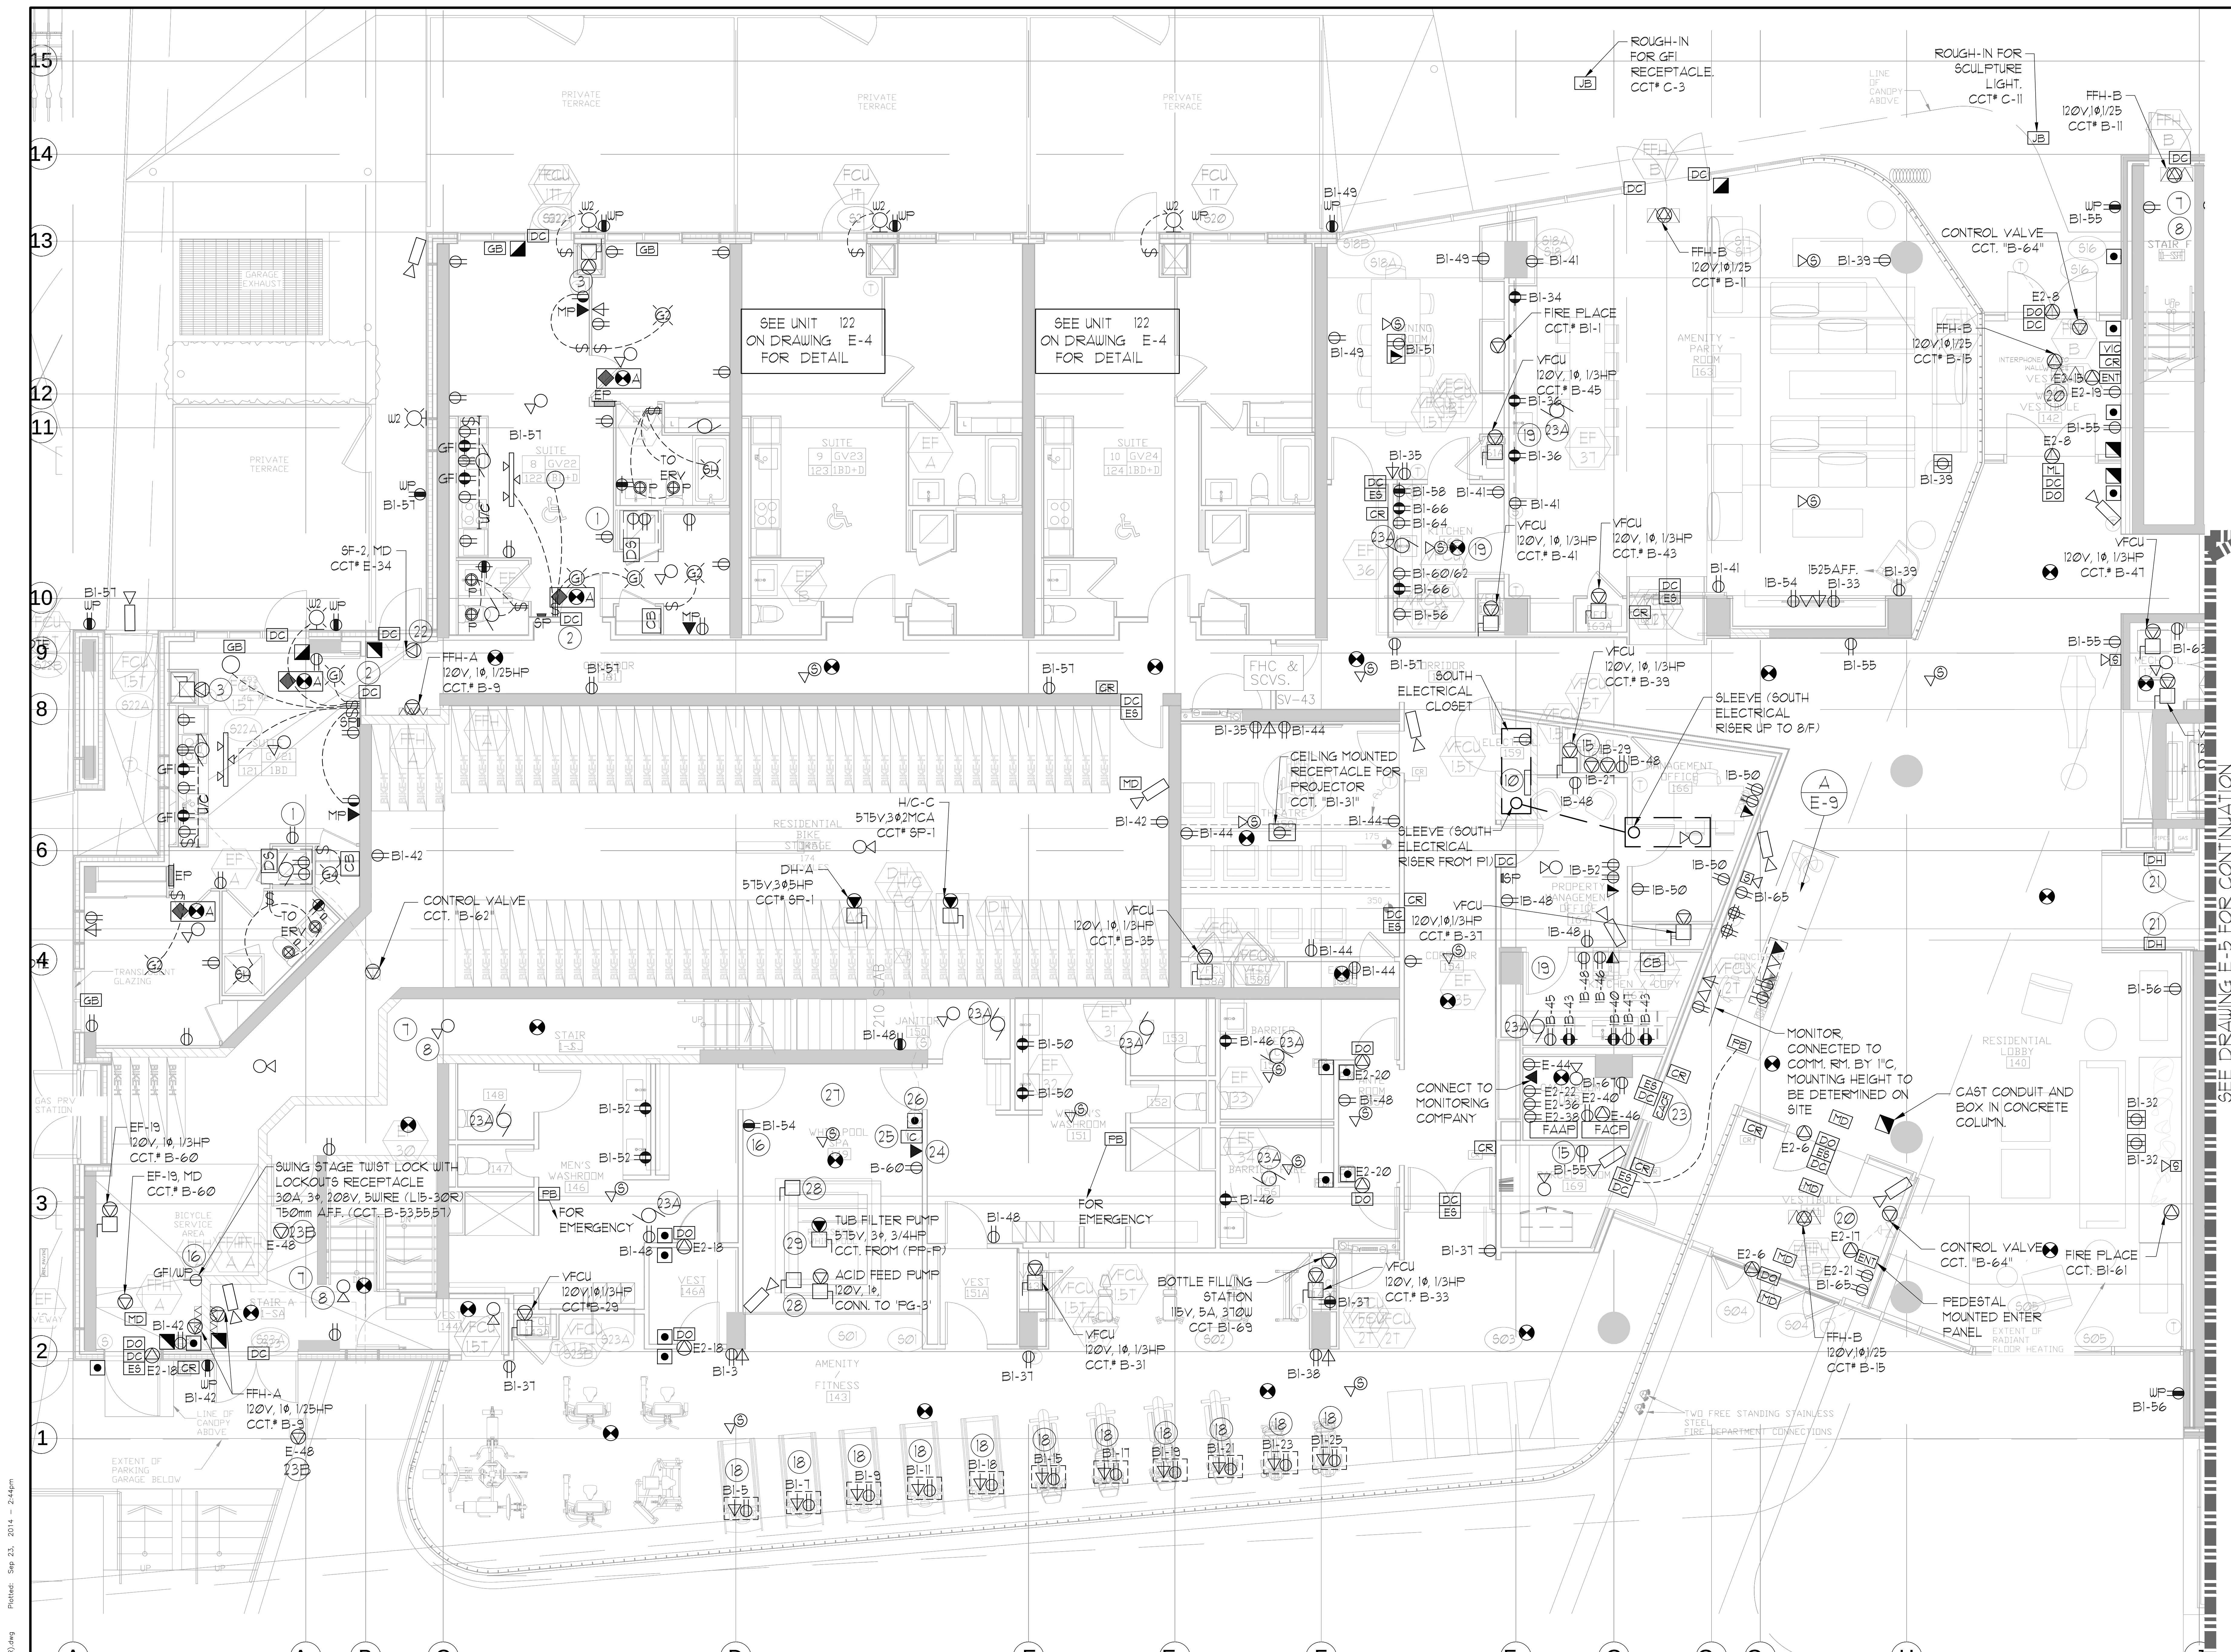

GENERAL AREA CIRCUITING - TABLE #1		

MOUNTING HEIGHT SCHEDULE (TO TOP OF BOX)		
OUTLET	SUITES	PUBLIC AREA
RECEPTACLE	400 MM AFF.	400 MM AFF.
TV OUTLET	400 MM AFF.	400 MM AFF.
TELEPHONE OUTLET	400 MM AFF.	400 MM AFF.
MULTI-PORT OUTLET	400 MM AFF.	400 MM AFF.
SWITCH	1200 MM AFF.	1200 MM AFF.
SECURITY PANEL	1200 MM AFF.	1200 MM AFF.
SILENCE SWITCHES	1200 MM AFF.	1200 MM AFF.
THERMOSTAT	1200 MM AFF.	1200 MM AFF.
INTERCOM	1200 MM AFF.	1200 MM AFF.
V.C. HANDSET	1200 MM AFF.	1200 MM AFF.
PULL STATION	1200 MM AFF.	1200 MM AFF.

KEY NOTES - RESIDENTIAL - COMMON AREA:		
1. FOR CIRCUITING, REFER TO TABLE #1.	2. PROVIDE ALARM SMOKE DETECTOR AND RECEPTACLE AT EVERY THIRD FLOOR STAIR WELL STARTING FROM TOP FLOOR, AS PER TO DUG. E-32 FOR FIRE ALARM RISER DIAGRAM. INSTALL SIDE-MOUNTED RECEPTACLE ON KITCHEN ISLAND CABINET.	3. PROVIDE TELECOMMUNICATION BACKBOARD C/U 15V, 10, 15A RECEPTACLE AS PER COMMUNICATION RISER DIAGRAM ON DUG. E-31.
4. CONTRACTOR SHALL REFER TO ELECTRICAL SINGLE LINE DIAGRAM ON DUG. E-30 AND SDF RISER ON DUG. E-31 FOR SDF LOCATIONS AND DISTRIBUTION.	5. PROVIDE CONDUIT AS PER RISER DETAIL #9 ON DUG. E-35 FOR DISORDER/TRISORTER CONTROL SYSTEM.	6. REFER TO SUPERVISED VALVE AND FLOW SWITCH SCHEDULE ON DUG. E-33 FOR DETAILS ON TYPICAL FLOORS.
7. EMERGENCY LIGHT FIXTURES IN LOCKERS, STORAGE, GARBAGE, UTILITY AND SERVICE ROOMS SHALL BE CONNECTED TO BOTH NORMAL AND EMERGENCY POWER AS PER DETAIL #21 OF DUG. E-35.	8. ALLOCATE 2, 120V, 15A CIRCUITS FROM PANEL "L-P-P" FOR MECHANICAL CONTROL, CONTRACTOR COORDINATE WITH DIV. 15 FOR EXACT LOCATION.	9. SWING STAGE WINDOW WASHING TWIST LOCK WITH LOCKOUTS RECEPTACLE 30A, 30, 120V, 15A, SUITE (L15-30R).
10. REFER TO ARCHITECTURAL DRAWINGS FOR MOUNTING HEIGHT AND EXACT LOCATION OF EXTERIOR WALL MOUNTED LIGHT FIXTURE.	11. DEDICATED FLOOR MOUNTED RECEPTACLE FOR FITNESS EQUIPMENT, EXACT LOCATION TO BE VERIFIED ON SITE.	12. REFER TO INTERIOR DESIGNER/LANDSCAPE/ARCHITECTURAL DRAWINGS FOR EXACT LOCATION FOR FRIDGE, MICROWAVE AND OVER COUNTER RECEPTABLES.
13. 1-APC SMART-UPS 150VA WITH LCD (120V) FOR EACH INTERCOM.	14. DOORS RELEASED TO OPEN ON FIRE ALARM ACTIVATION.	15. ACTIVATION OF FIRE ALARM SYSTEM SHALL ACTIVATE THE SUPPLY FANS. WHEN THE DUCT TYPE SMOKE DETECTOR IS ACTIVATED, THE ASSOCIATED SUPPLY FAN SHALL BE TURNED OFF WHEN THE MOTORIZED DAMPER IS ACTIVATED, THE DOOR SHALL BE RELEASED AND OPENED.
16. PROVIDE "GACF" SIGN-RED LETTERS ON WHITE BACKGROUND WHICH FLASHES WHEN FIRE ALARM SYSTEM IS ACTIVATED.		

KEY PLAN		
1. NORTH	2. EAST	3. SOUTH
