
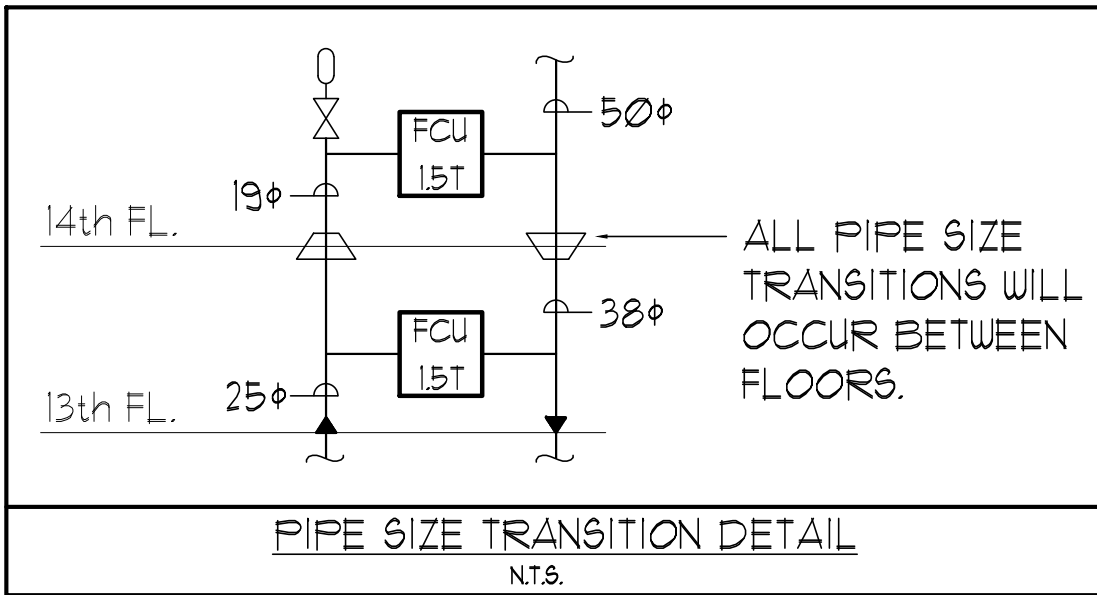


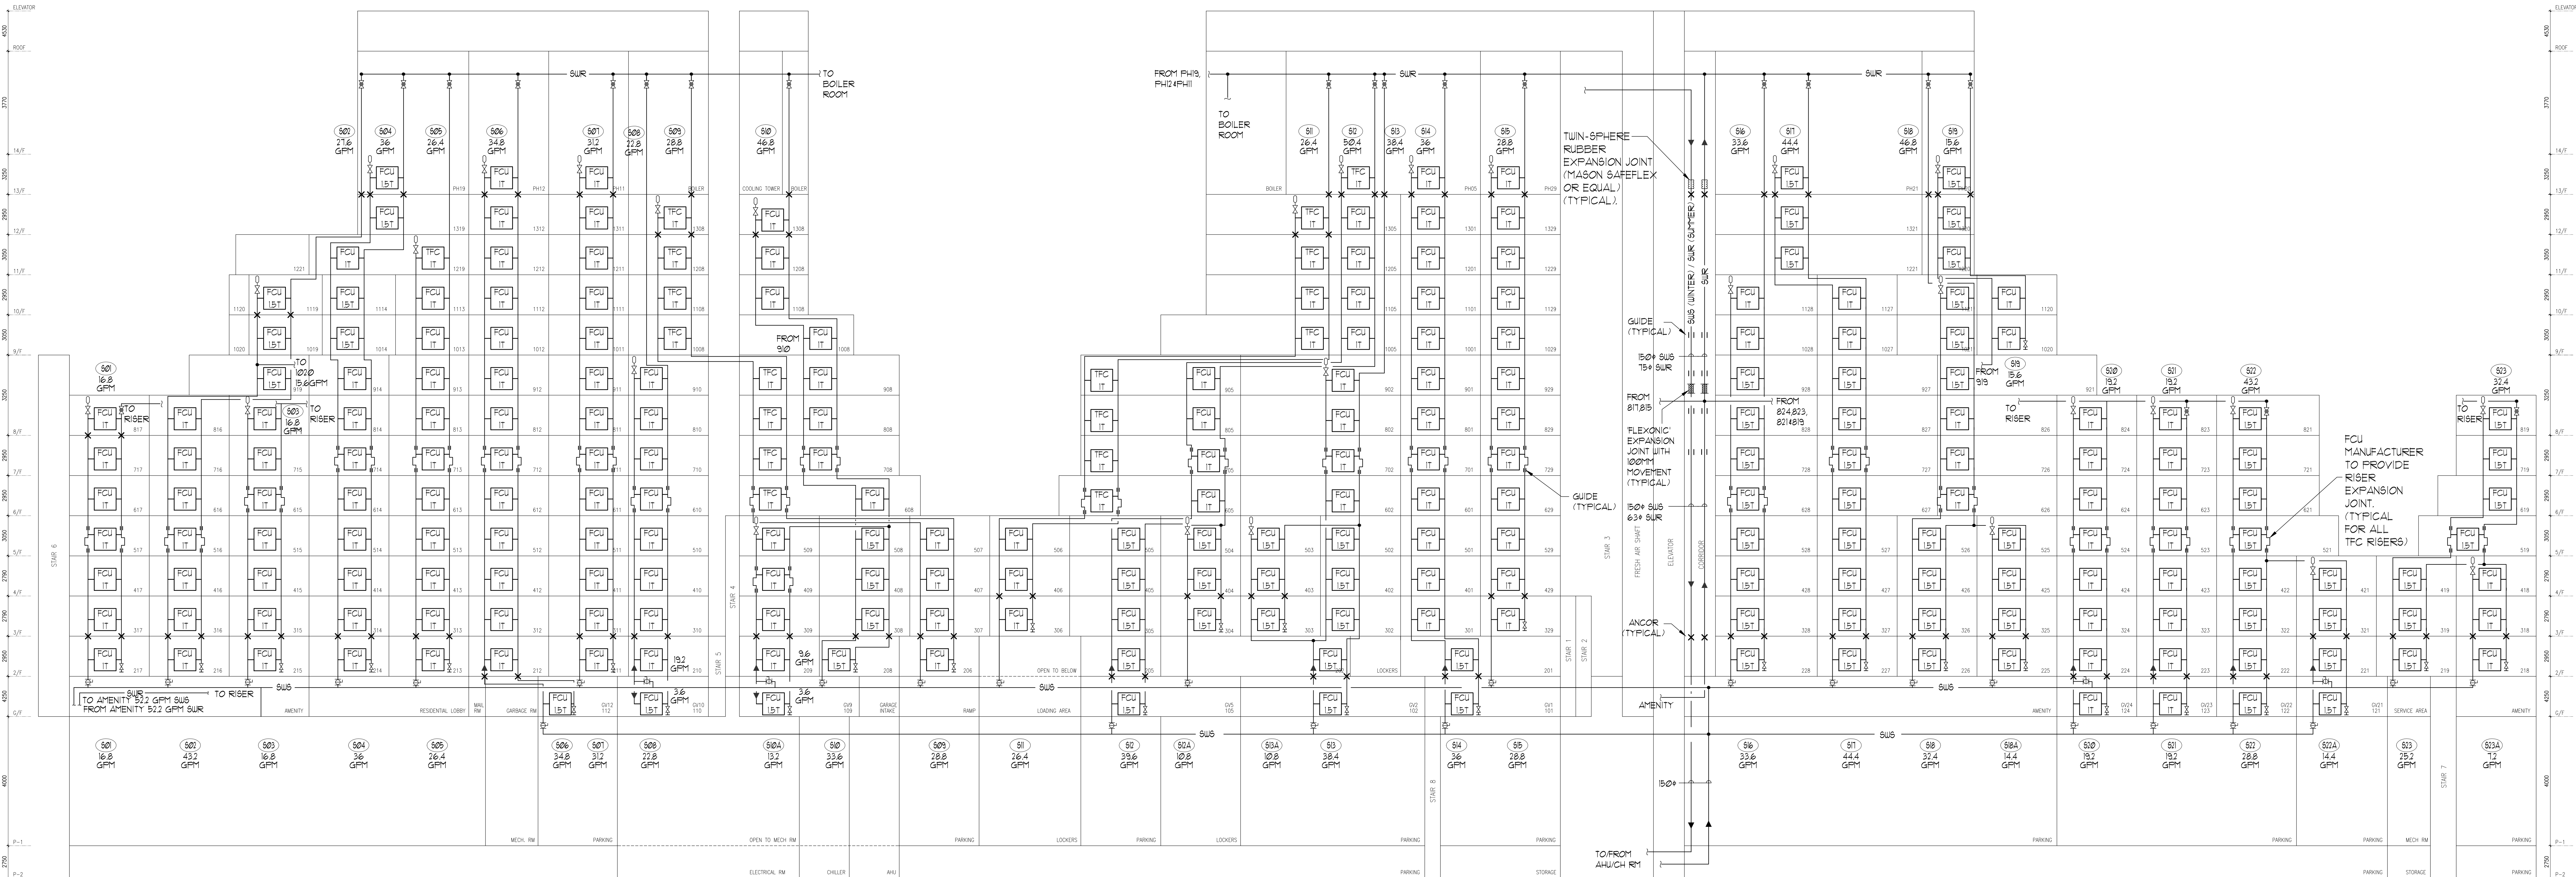

THIS DRAWING IS TO BE READ IN CONJUNCTION WITH SCHEMATICS DRAWINGS.

ACOUSTIC NOTES:

- 1) ALL RISER ANCHORS MUST INCLUDE 25MM THICK NSN ISOLATION PADS. THE PADS ARE TO BE HELD IN PLACE WITH HORIZONTAL STEEL PLATES WELDED TO BRACKETS THAT ARE IN TURN WELDED TO THE RISER.
- 2) WHERE RISERS ARE SUPPORTED BY T-CLAMPS RATHER THAN ANCHORS, NSN PADS ARE TO BE INCLUDED BELOW THE T-CLAMP.
- 3) ANY PIPE GUIDES USED IN CONNECTION WITH EXPANSION JOINTS OR LOOPS ARE TO BE THE PRE-FABRICATED TYPE WITH INTEGRAL RUBBER ISOLATION.

FLOOR	901		902		903		904		905		906		907		908		909		910A		910		911		912		912A		913		913A		914		915		916		917		918		918A		919		920		921		922		922A		923		923A	
	SUPPLY SIZE	RETURN SIZE	SUPPLY SIZE	RETURN SIZE	NOVA
ENGINEERING
CONSULTANTS

175 West Beaver Creek Road Unit 31
Richmond Hill, Ontario L4B 3M1
Tel: 905.882.5445
Fax: 905.882.5441

REVISIONS

NOV 11	ISSUED FOR PERMIT	EP
DEC 11	RE-BASED FOR PERMIT	EP
FEB 12	ISSUED FOR PERMIT	EP
MAR 12	DESCRIPTION	BT

PARK VOID ALL PRINTS DATED PREVIOUS TO FINAL DATE ABOVE

DRAWING TITLE

SYSTEM WATER
RISER DIAGRAM

PROJECT TITLE

60 ALEXANDRA PARK
BLOCK II
38 CAMERON STREET
TORONTO

DESIGNED BY

G.S.

CHECKED BY

E.P.

SCALE

N.T.S.

DATE

FEB. 13

PROJECT NUMBER

1313

DRAWING NUMBER

M-35

OF 43