
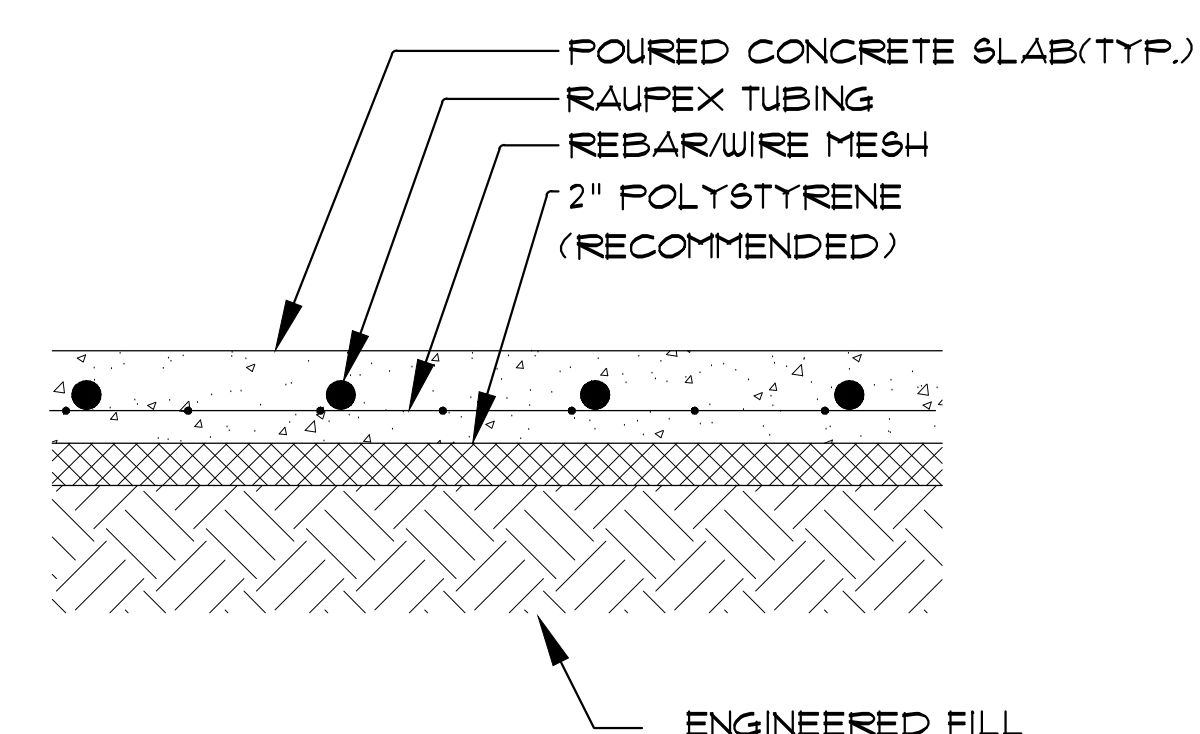
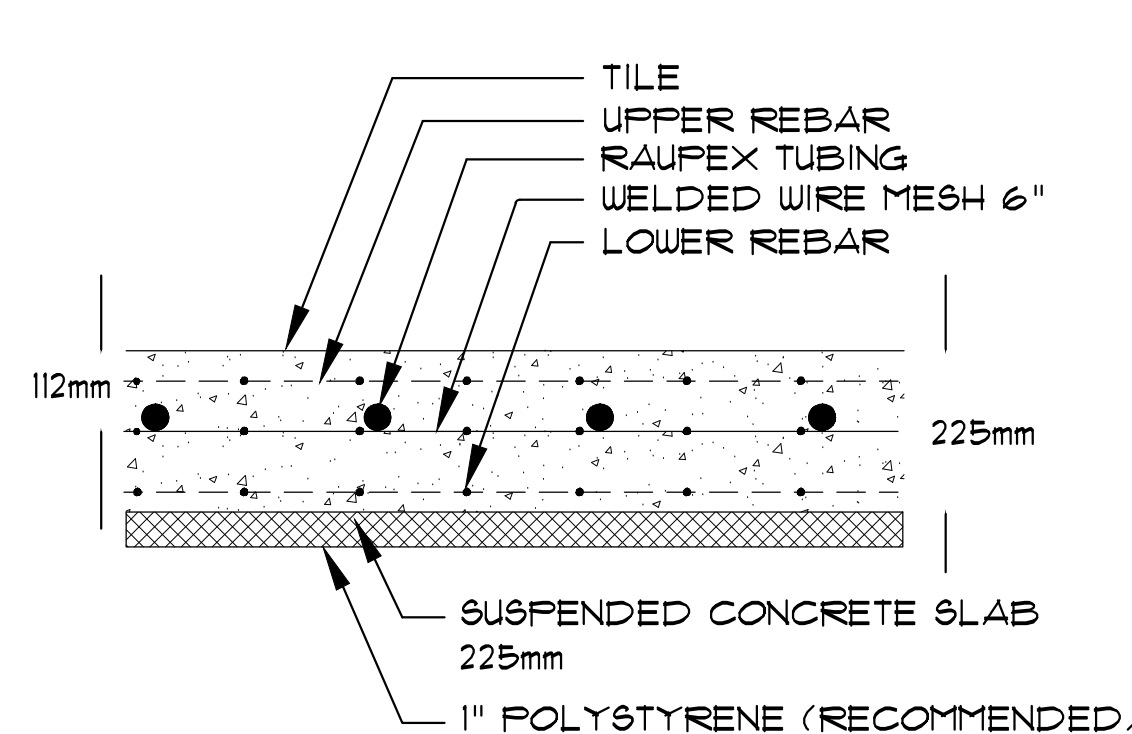
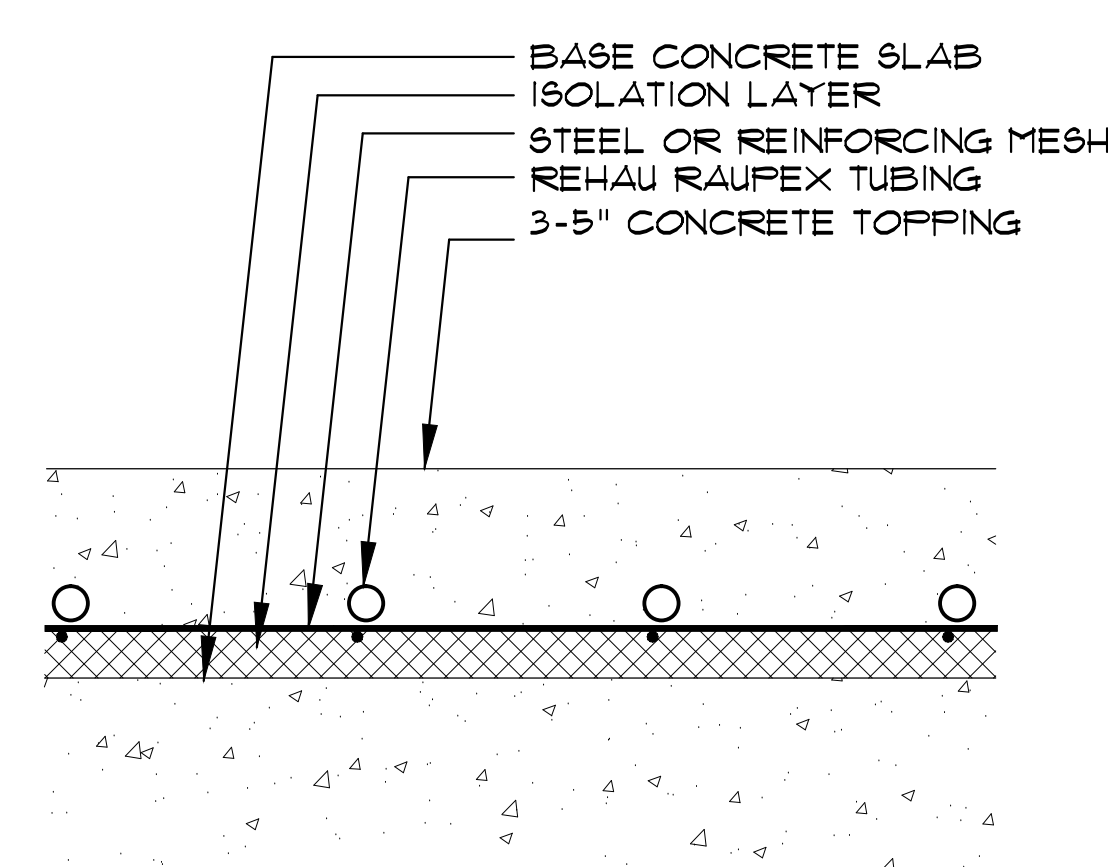
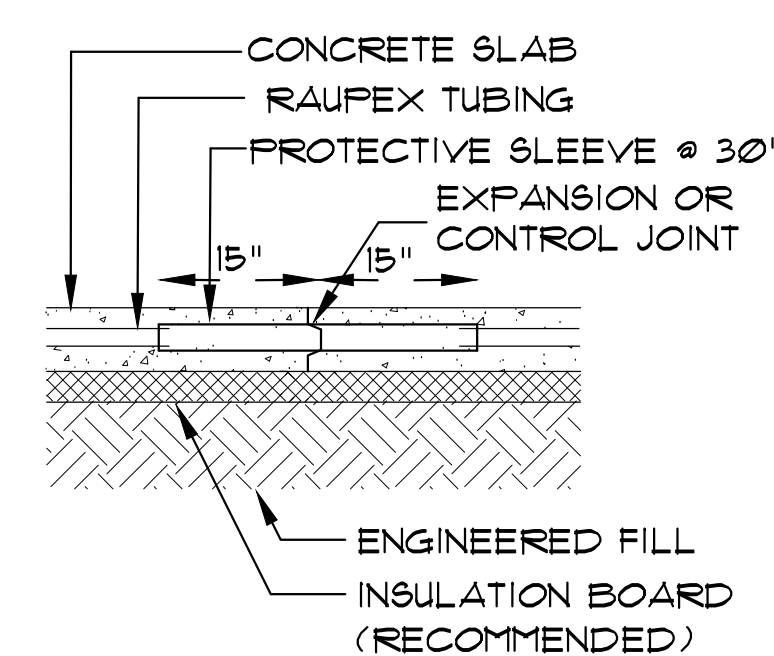
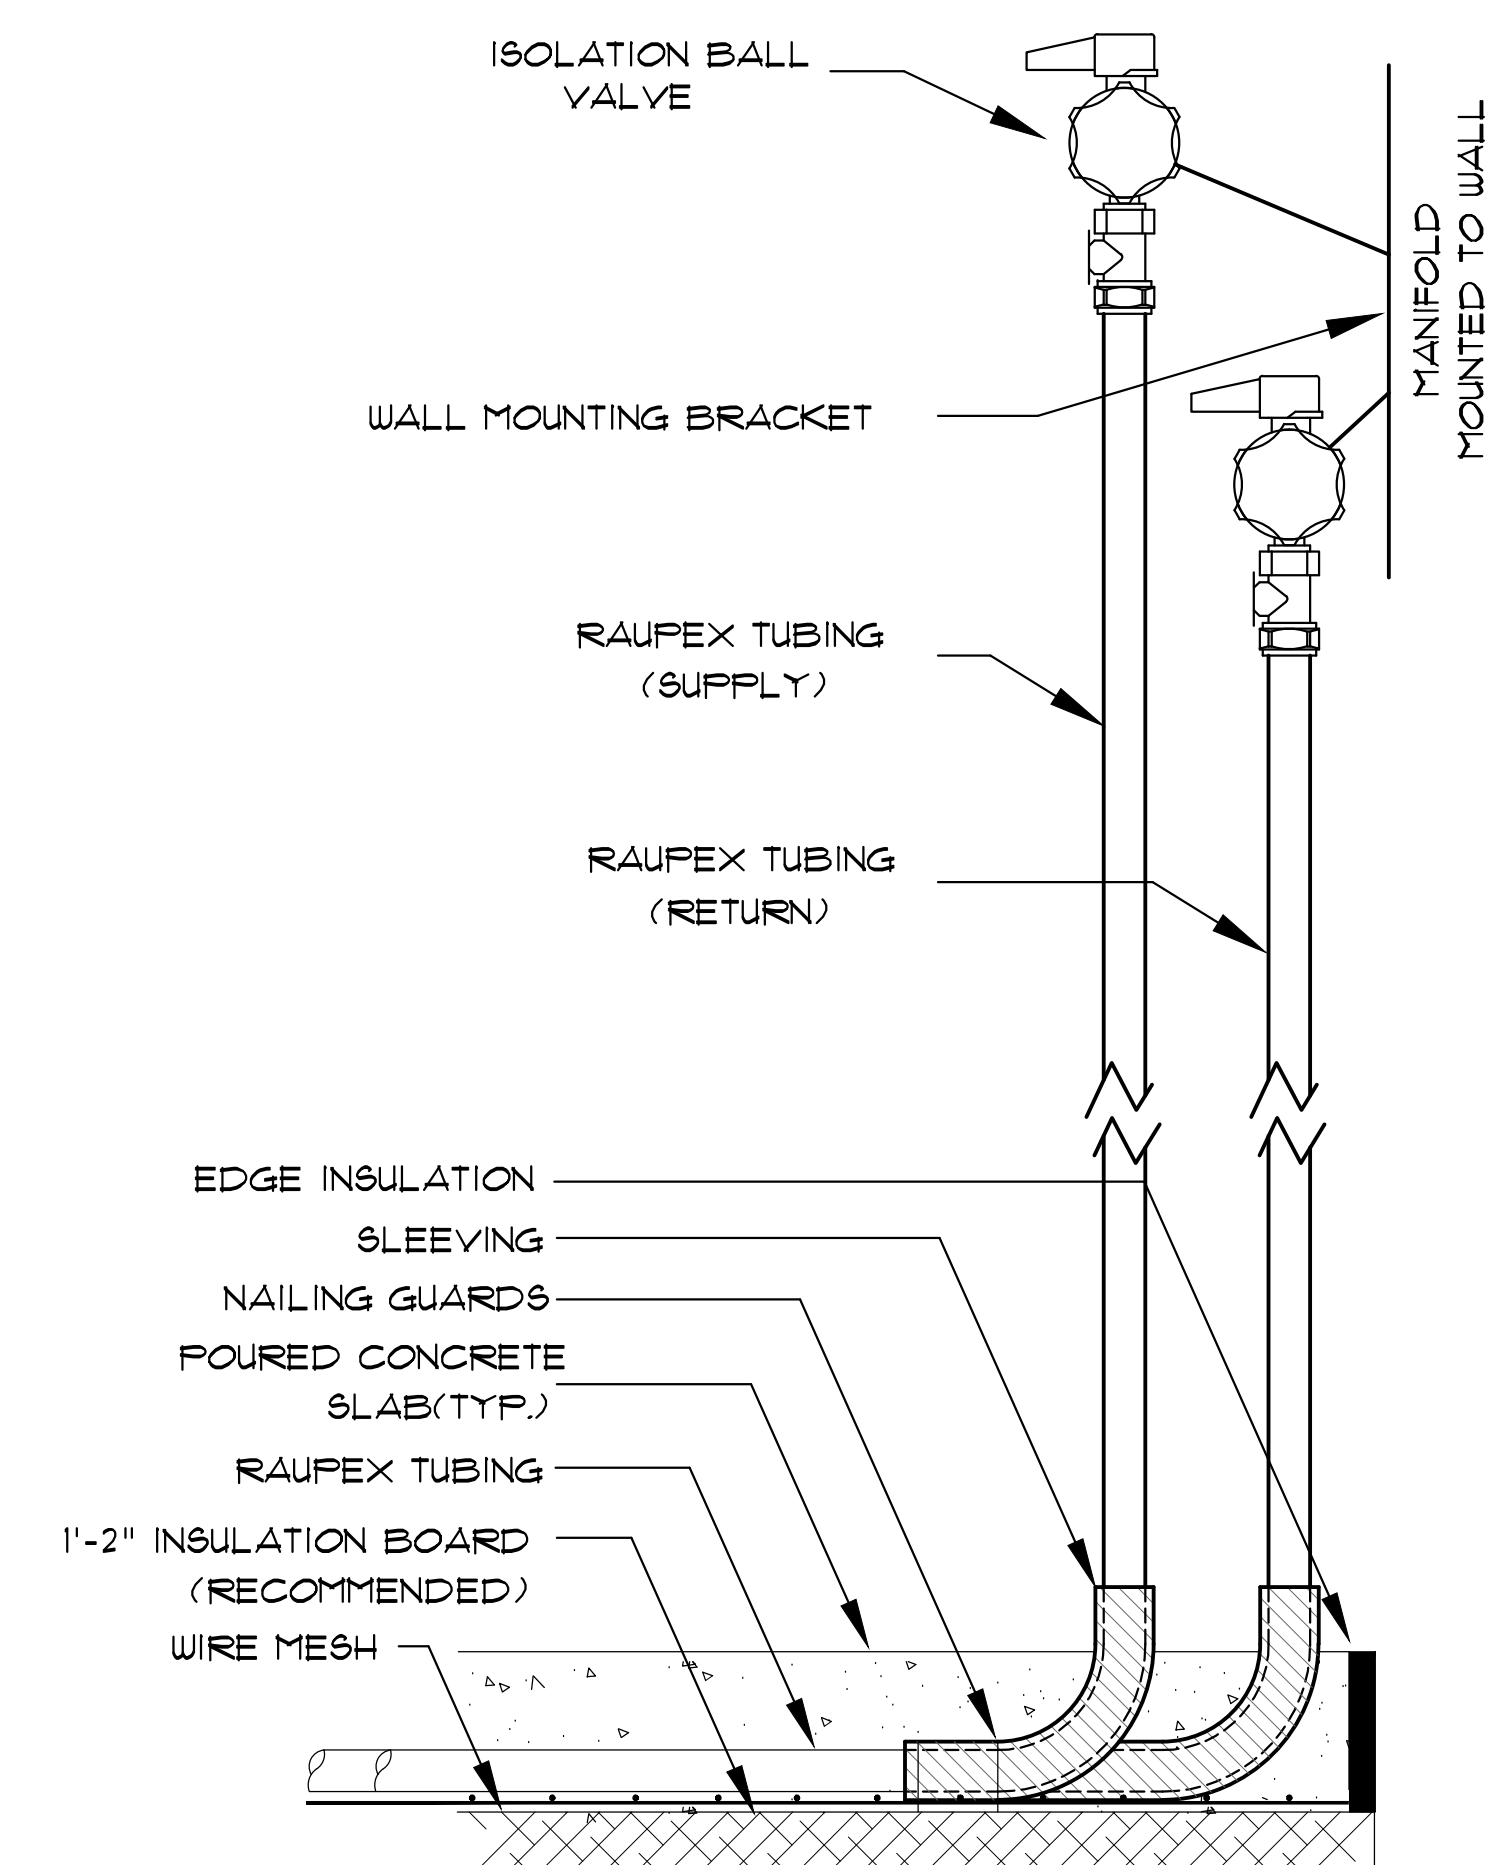
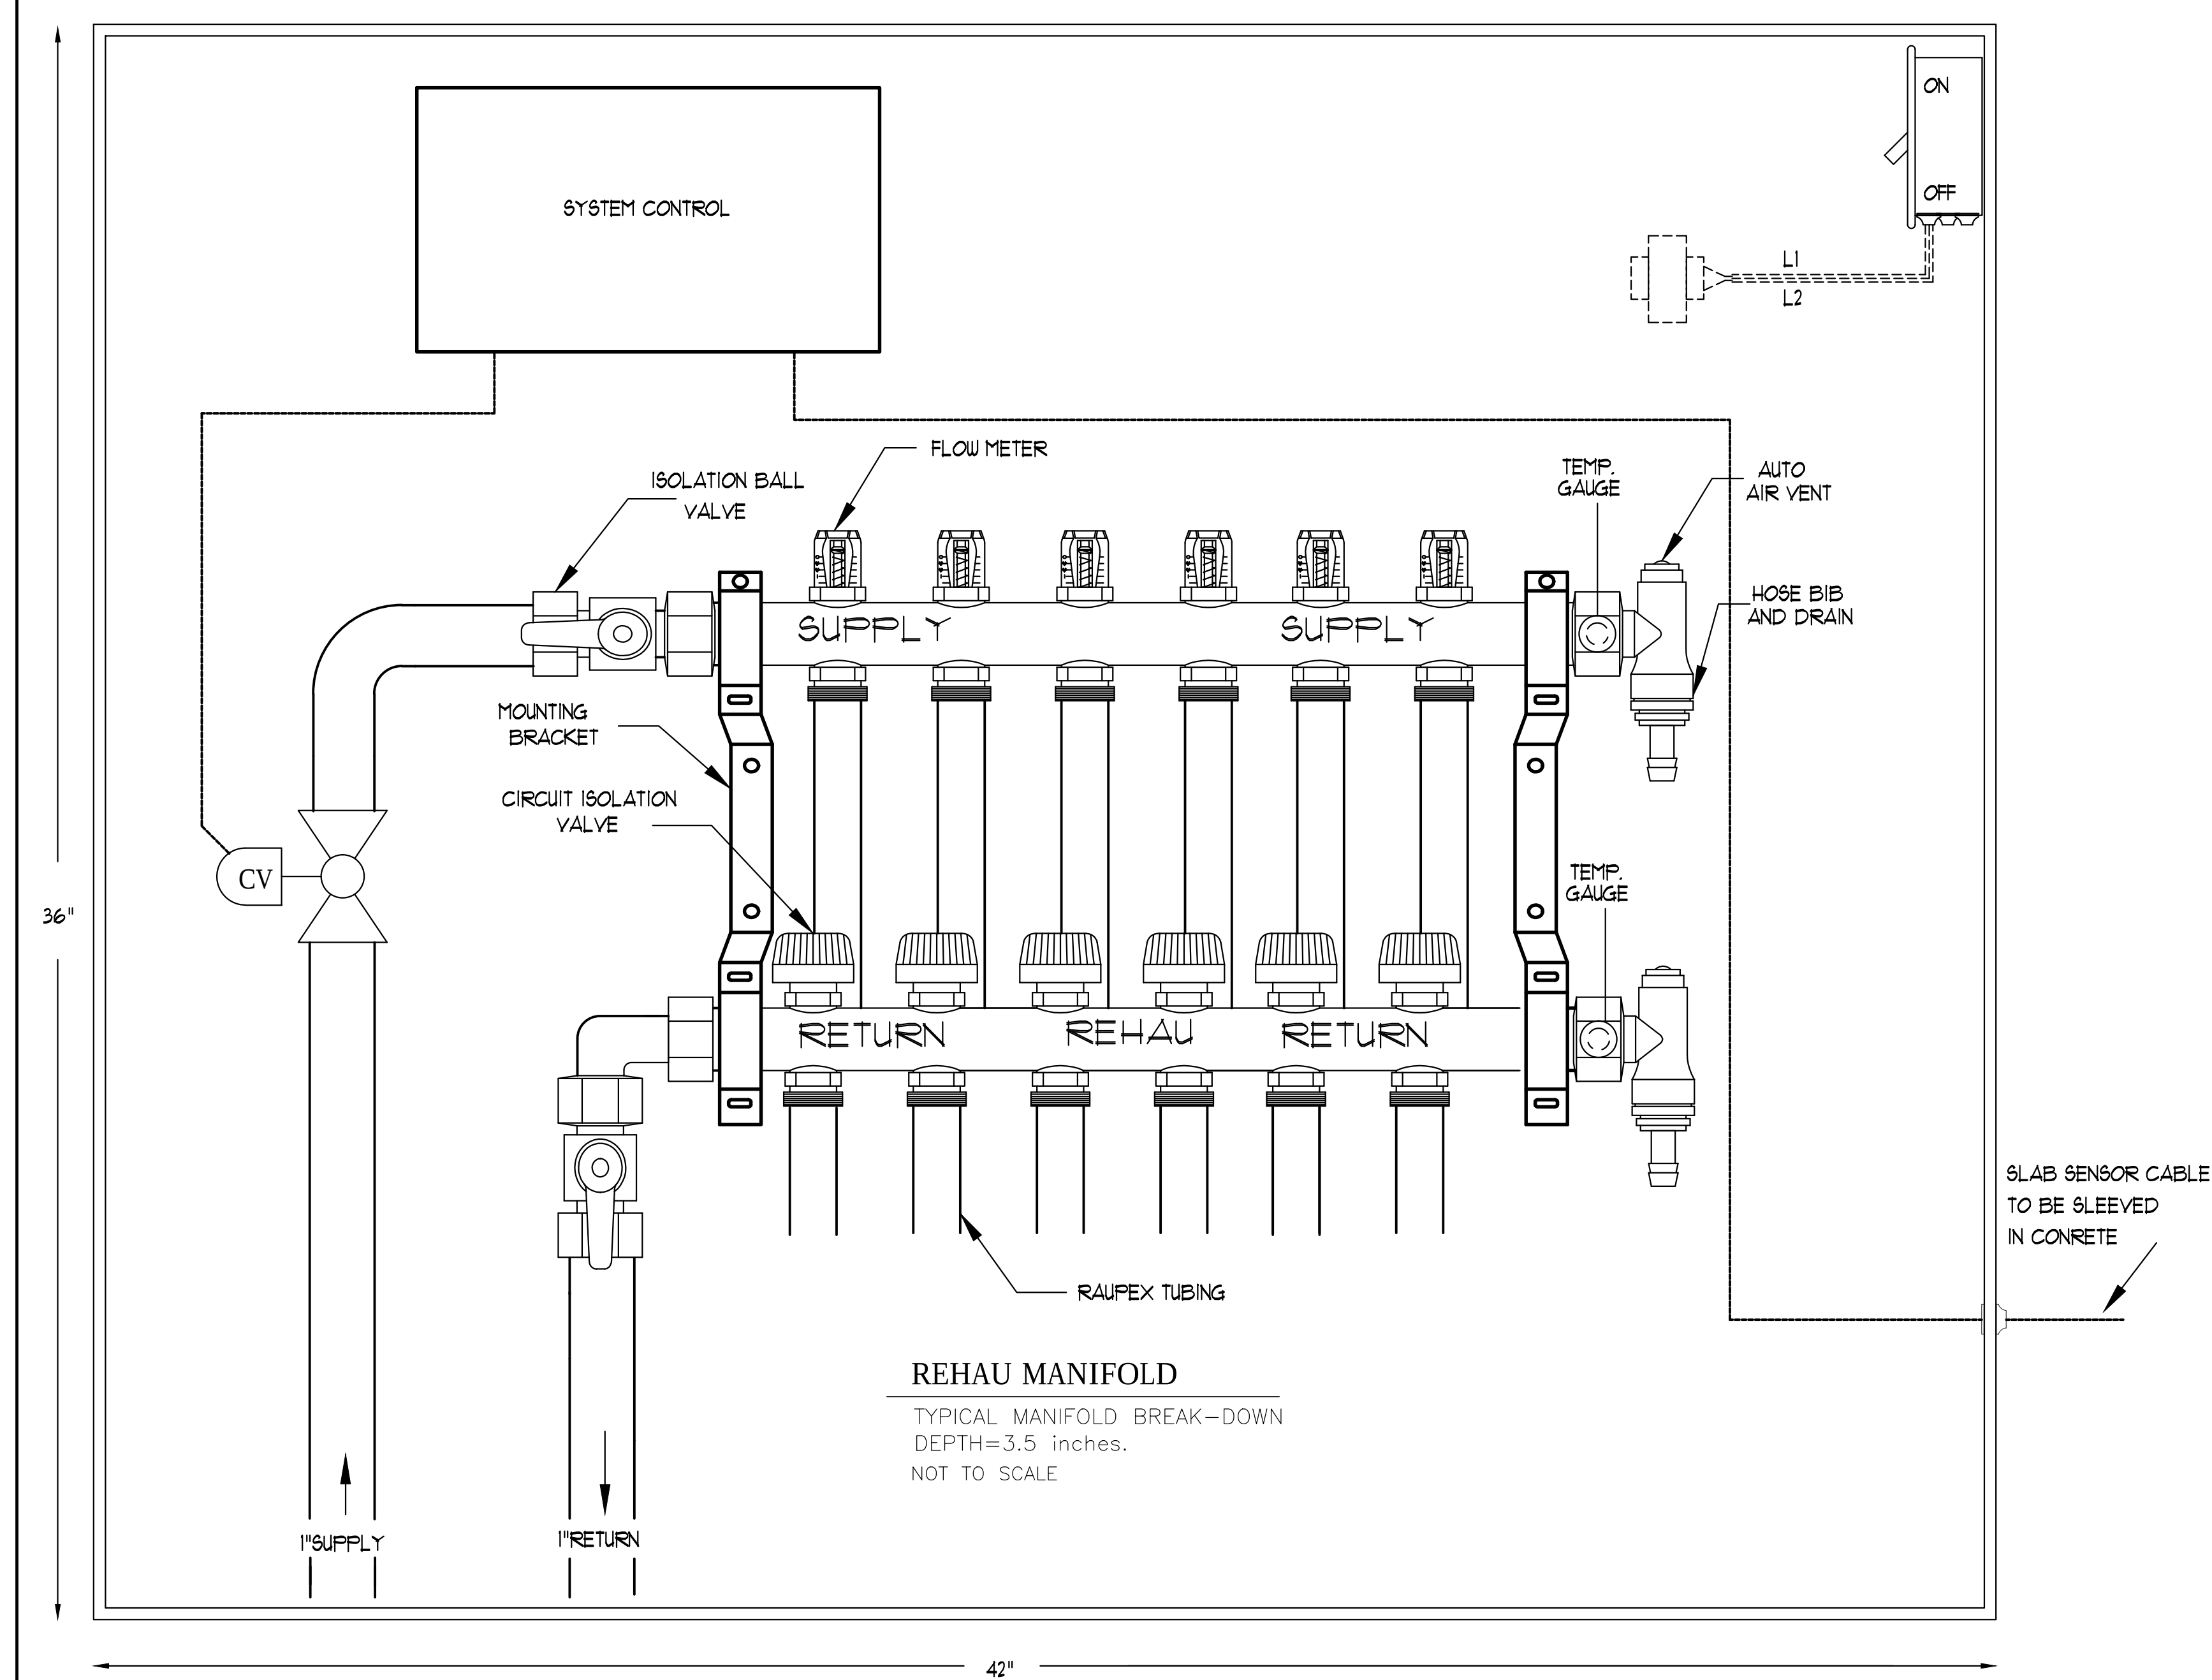


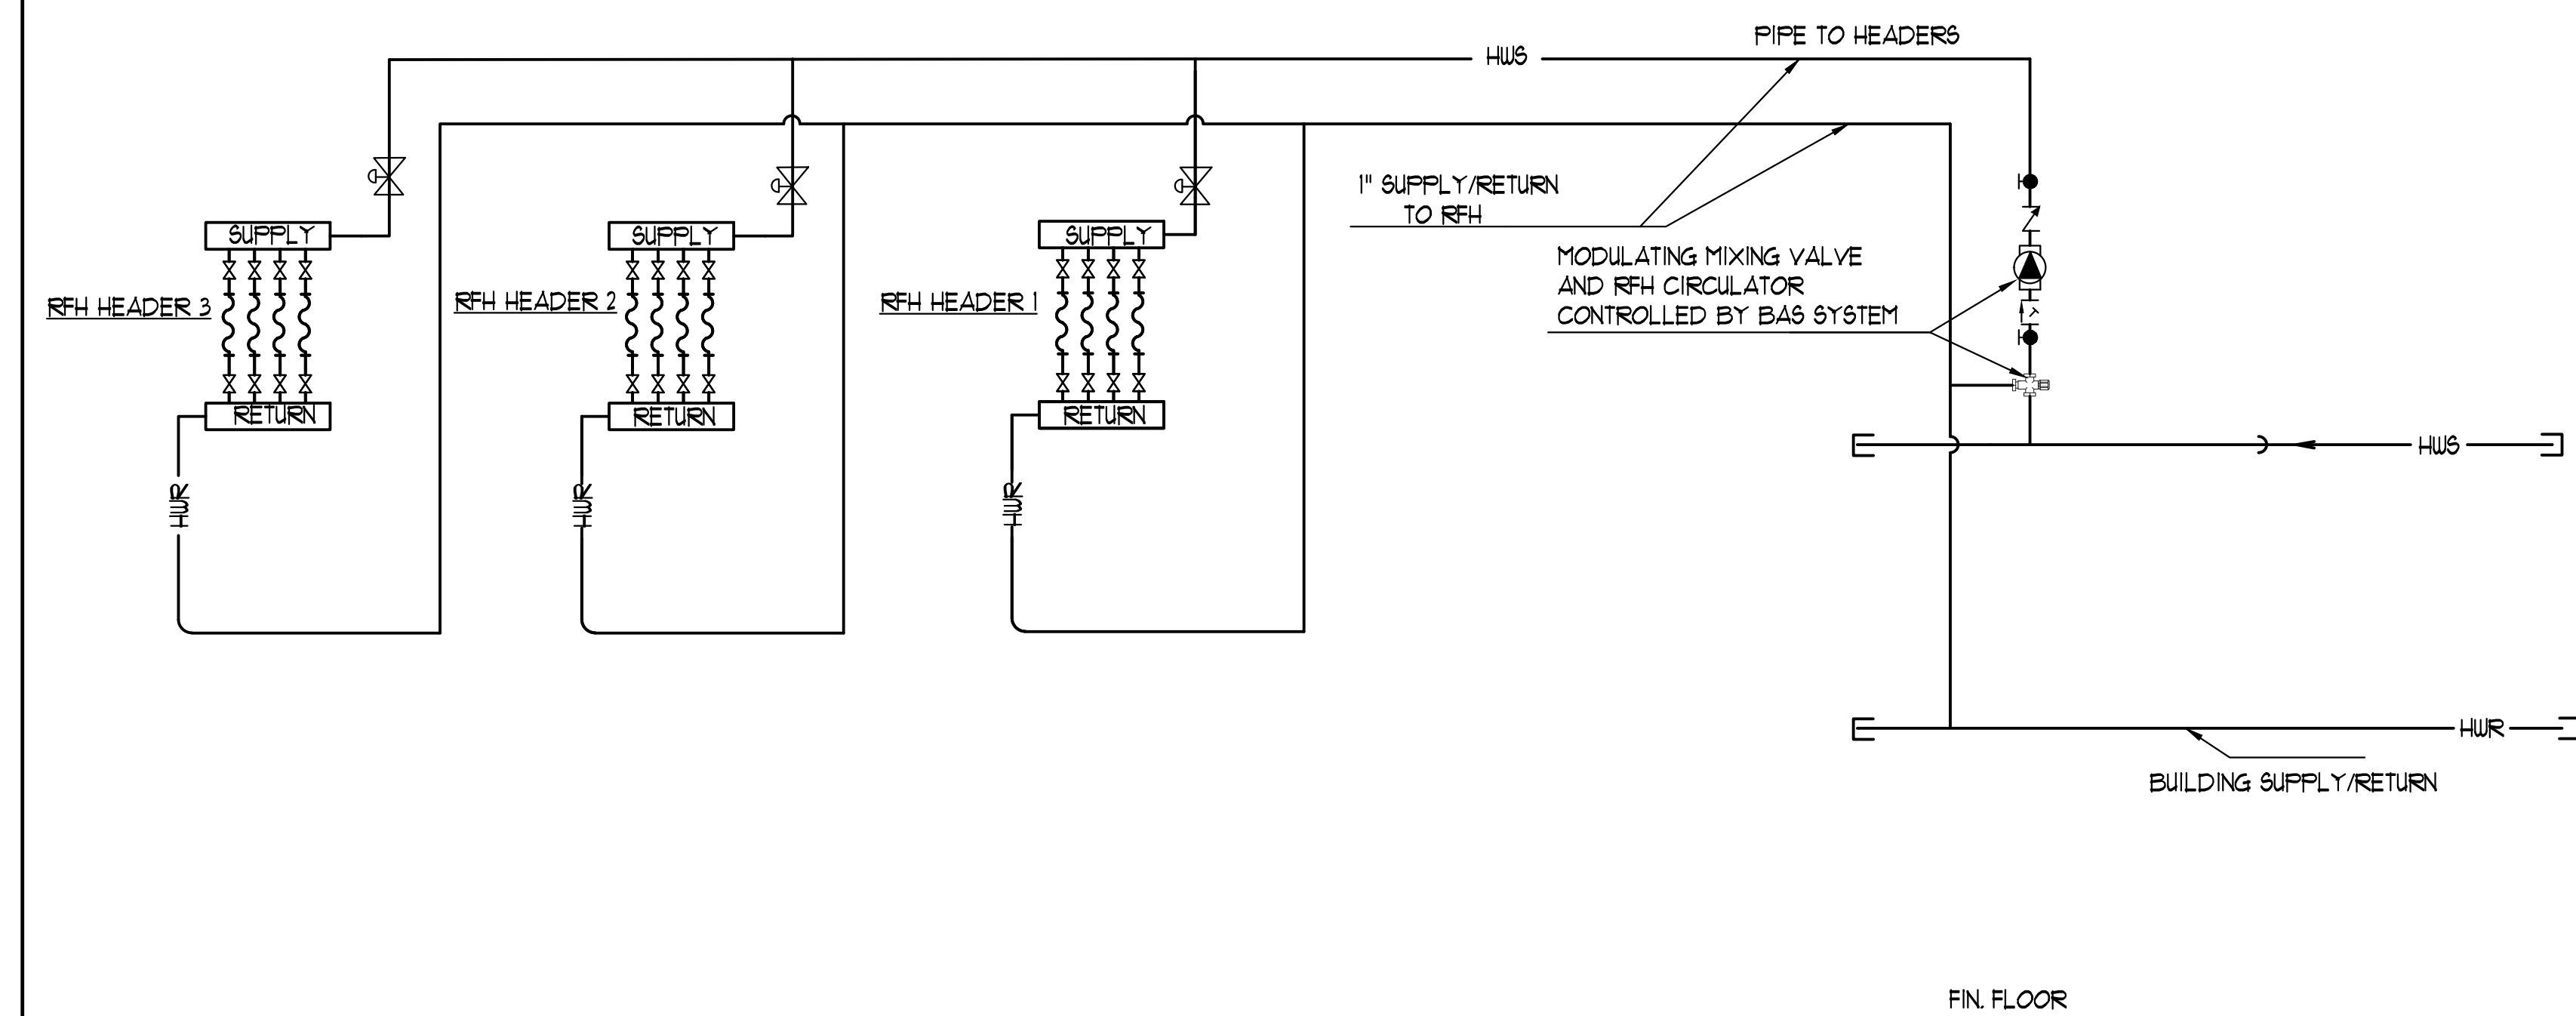

09/2/14	3		ISSUED FOR TENDER	EP
01/10/14	2		RE-ISSUED FOR PERMIT	EP
05/10/14	1		ISSUED FOR PERMIT	EP
DATE	NO		DESCRIPTION	EP

MARK VOID ALL PRINTS DATED PREVIOUS
TO FINAL DATE ABOVE


REVISIONS

CONTRACTOR MUST CHECK AND VERIFY ALL DIMENSIONS AND CONDITIONS ON THE JOB AND REPORT DISCREPANCIES TO THE ENGINEERS BEFORE PROCEEDING WITH THE WORK. THIS DRAWING IS THE PROPERTY OF THE ENGINEERS AND MUST BE RETURNED UPON COMPLETION OF THE WORK.

DRAWINGS ARE NOT TO BE SCALED



NOVA
TREND
ENGINEERING
GROUP LTD.

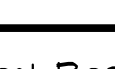

175 West Beaver Creek Road, Unit 31
Richmond Hill, Ontario L4B 3M1
Tel: 905 882-5445
Fax: 905 882-5447

DRAWING TITLE: DETAILS 2		
PROJECT TITLE: SQ ALEXANDRA PARK BLOCK II 38 CAMERON STREET TORONTO		
ONTARIO		
DRAWN BY: G.S.	CHECKED BY: E.P.	SCALE: N.T.S.
DATE: FEB. 13	PROJECT NUMBER: 1313	DRAWING NUMBER: M-41 OF