


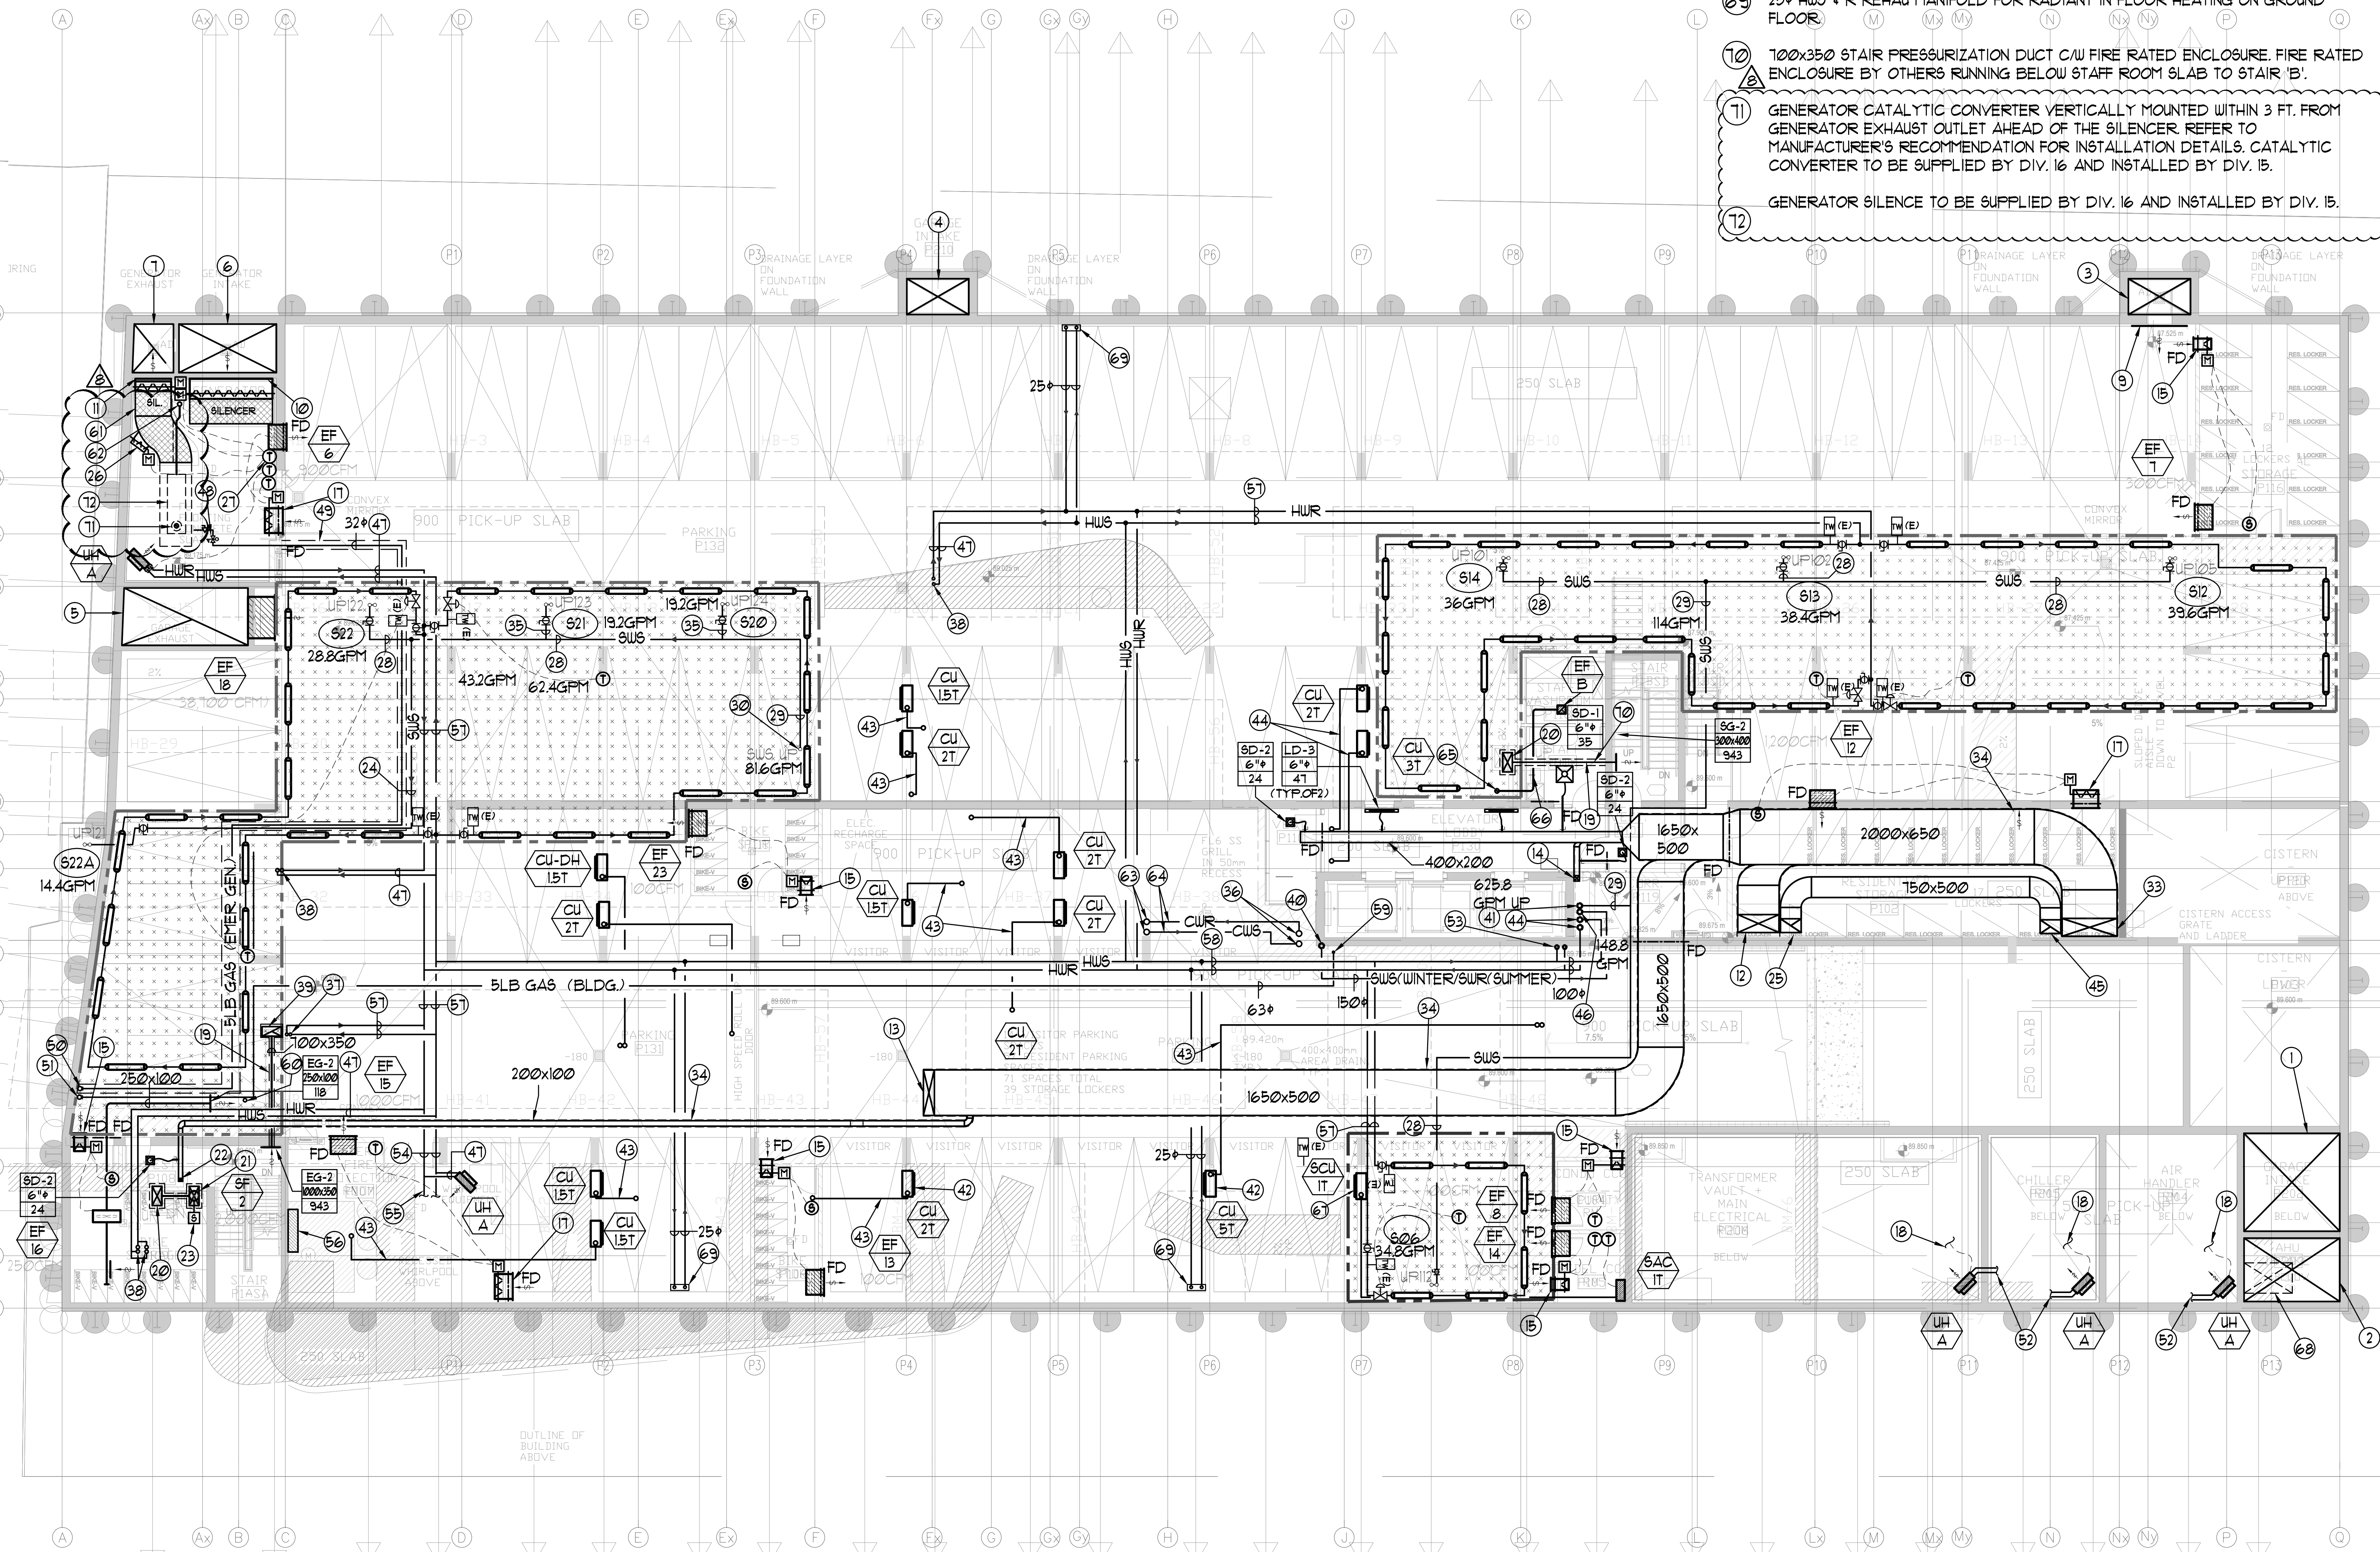

- (51) 63" 5LB GAS PIPE FROM METER ASSEMBLY ABOVE, TO SERVE BUILDING.

⑤1 63" 5LB GAS PIPE FROM METER ASSEMBLY ABOVE, TO SERVE BUILDING.

[illegible]