

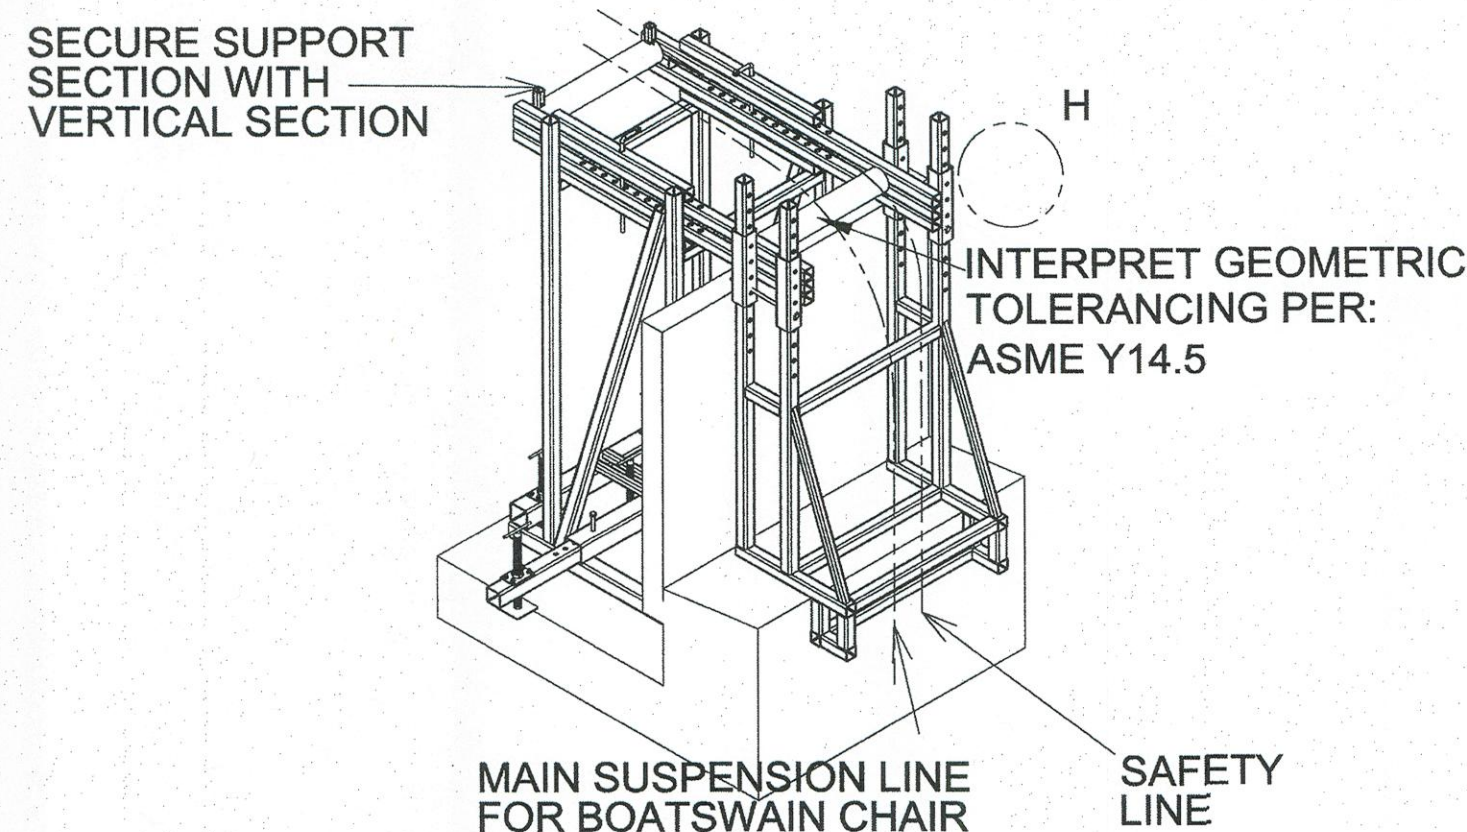


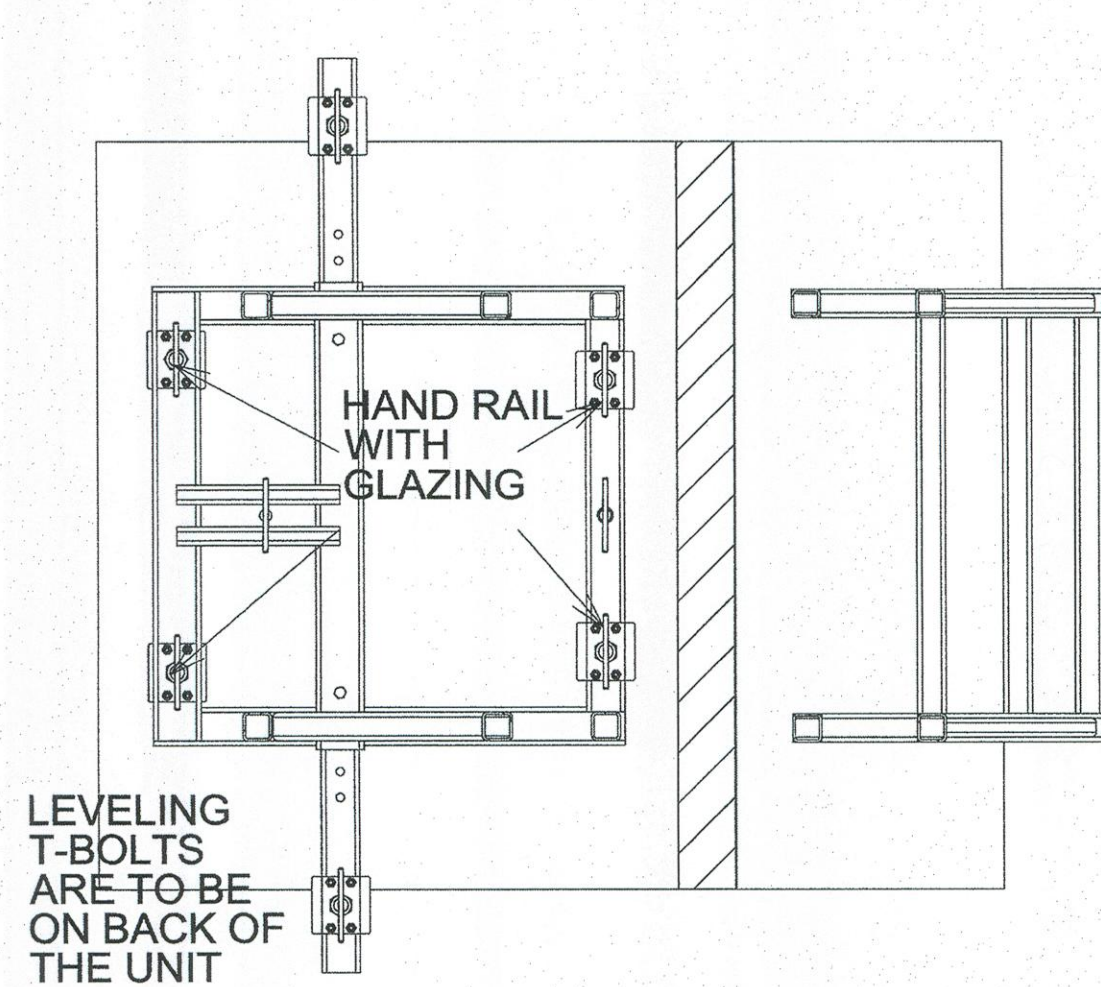


DETAIL H  
SCALE 1:5

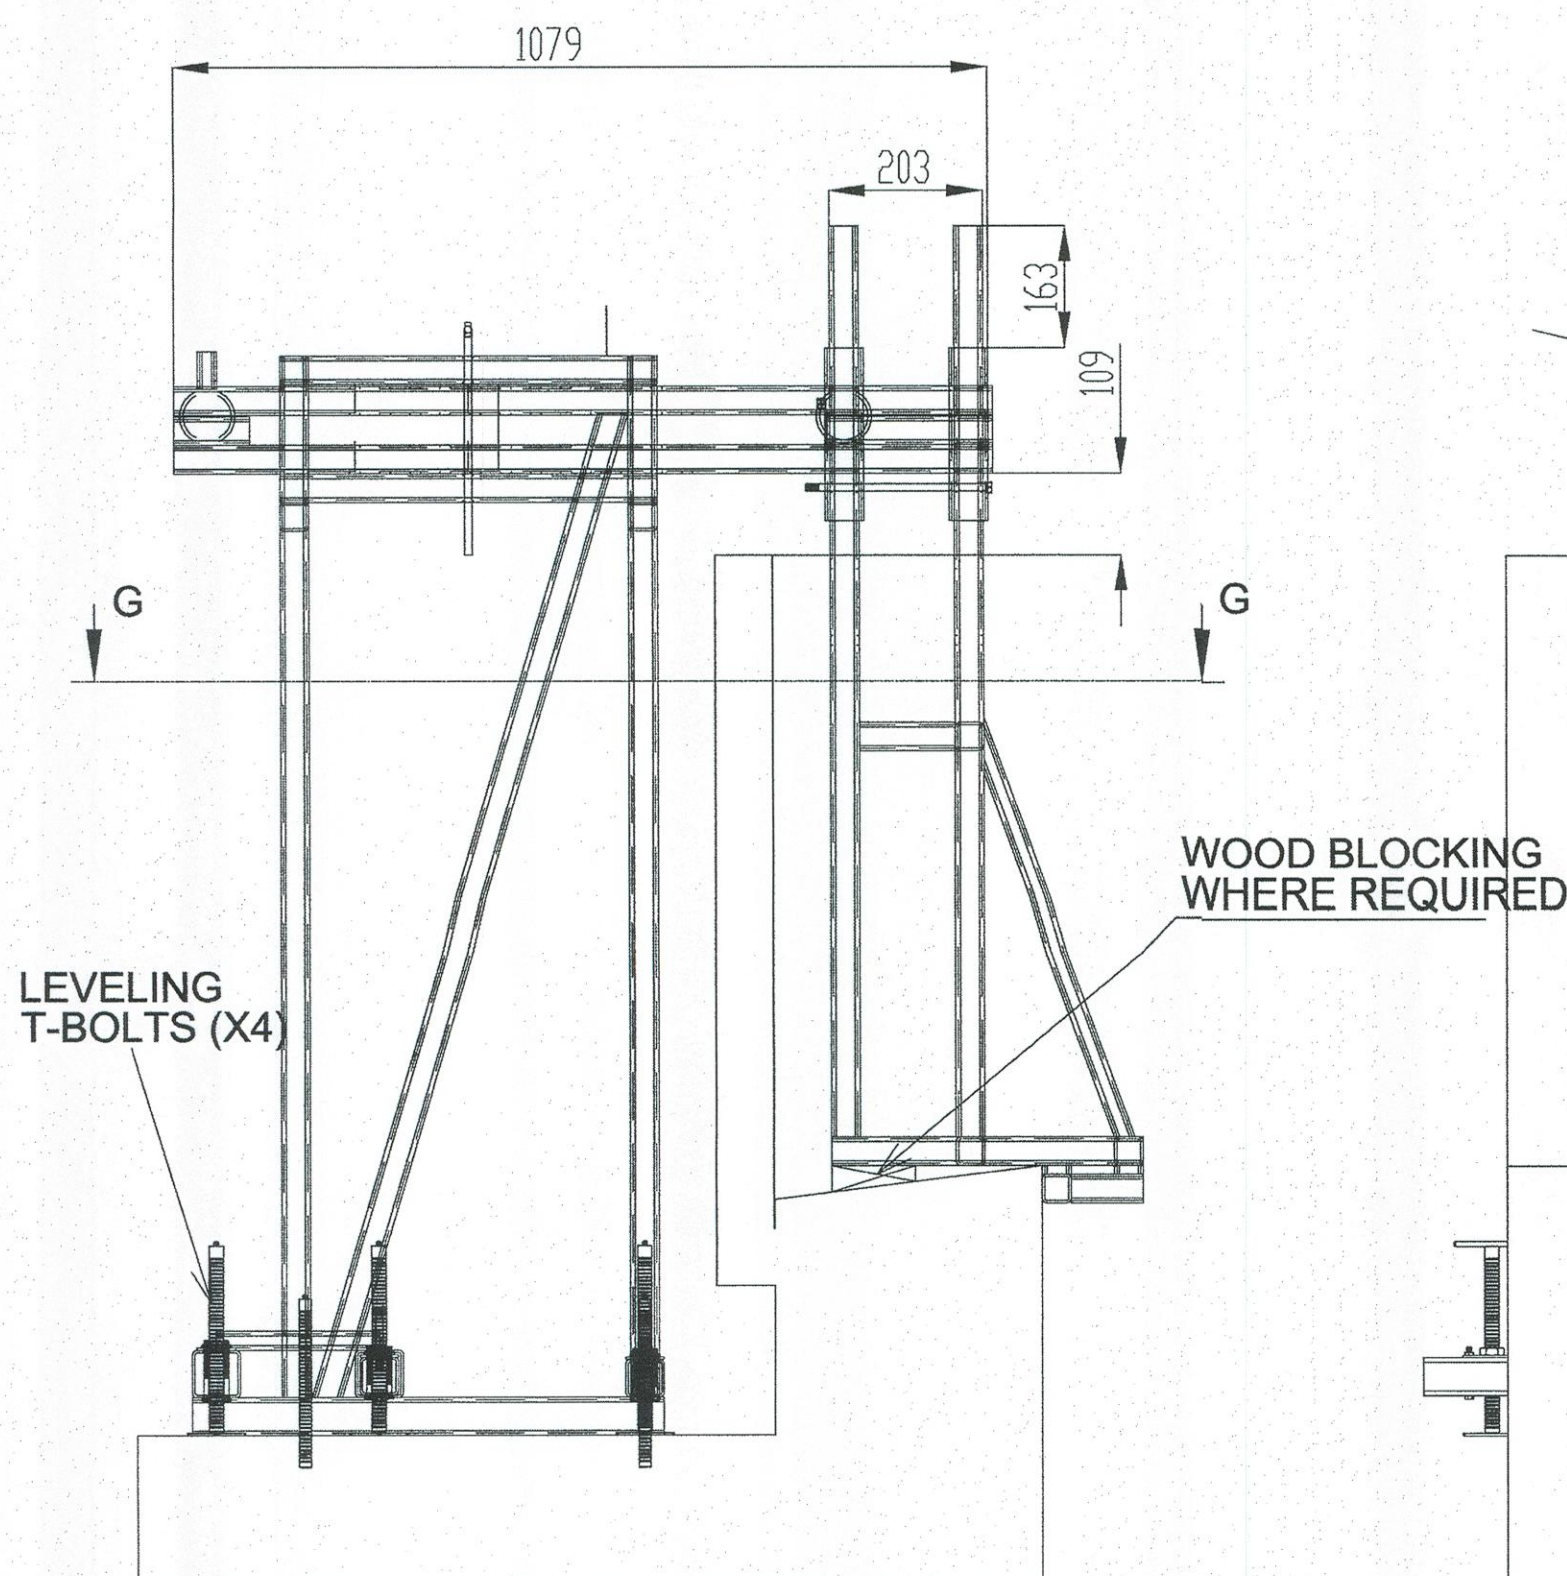

MODEL ORS-B2


1  
WC2.02  
DETAIL  
Scale 1:10

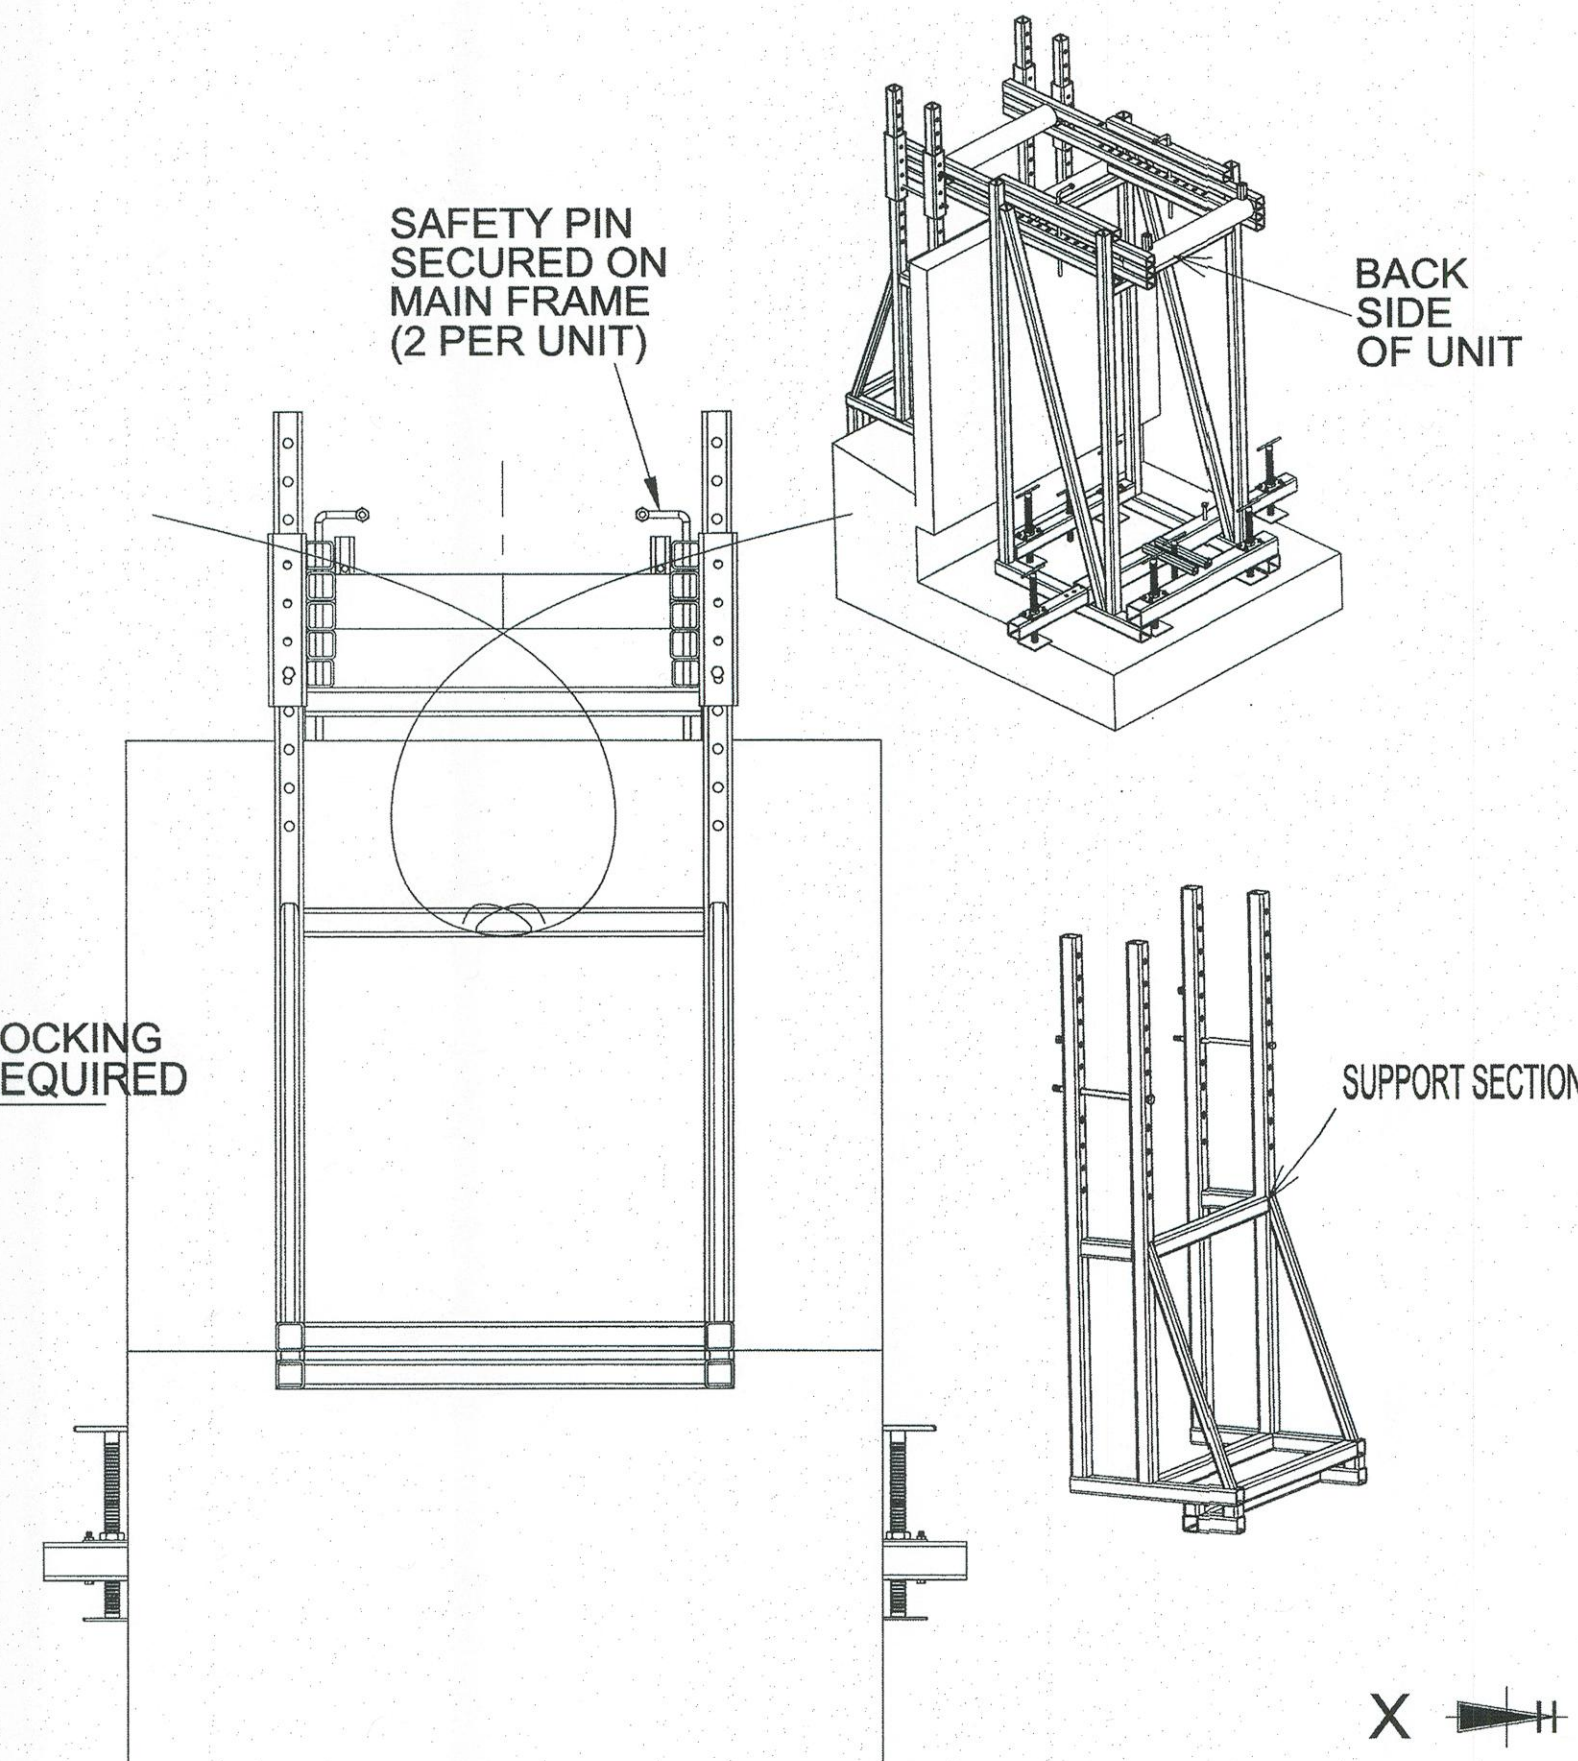

X H ORS FOR MODEL ORS-B2  
@ TERRACE


USAGE NOTE FOR ORS - B2  
INSTRUCTIONS FOR INSTALLATION & USE OF THE  
OVER RAIL SUPPORT (ORS) ON A BALCONY:  
BOATSWAIN CHAIR USE ONLY

1. (A) LOWERING ORS TO WORK STATION: LOWERING ORS TO DESIRED LOCATION ON THE WORK PLACE, MAKING SURE IT IS ALL TIED BACK TO ANCHOR POINTS WHEN LOWERING.
2. (B) CARRYING THE ORS THROUGH THE LIVING QUARTERS: CARRY THE ORS THROUGH THE LIVING QUARTERS IN PIECES, MAKING SURE SUITE OWNER'S PROPERTY IS NOT DAMAGED.
3. SET UP THE LARGE SECTION (VERTICAL SECTION), INSERT HORIZONTAL SECTION FROM FRONT TO VERTICAL SECTION, AND INSERT SAFETY PINS AT THE REQUIRED LOCATION. INSTALL FRONT SUPPORT SECTION TO HORIZONTAL SECTION, USE BOLTS AND DOUBLE NUTS TO LOCK.
4. CHECK WHOLE UNIT FOR ANY DAMAGE OR CRACKS IN THE ALUMINUM BY QUALIFIED PERSONAL BEFORE EACH USE FOR THIS UNIT.
5. USE THIS RAIL SUPPORT AT ALL HANDRAIL LOCATIONS.
6. USE LEVEL T-BOLTS TO LEVEL THE UNIT WHEN USING THIS UNIT.
7. THE PUBLIC (ESPECIALLY CHILDREN) MUST NOT BE PRESENT WHEN THIS UNIT IS IN USE. IT WILL FACILITATE CLIMBING.
8. THE SUSPENSION LINE MUST COME FROM AN ANCHOR THAT IS LOCATED AT A LEVEL BELOW THE UNIT
9. BEFORE THE WORKING ROPES ARE USED, MAKE SURE THE ORS UNIT IS TIED BACK TO THE SAME ANCHORS AS THE SAFETY LINE.
10. THIS ORS UNIT CANNOT BE USED AS A SUPPORT FOR THE MAIN SUSPENSION CABLE FOR SUSPENSION STAGES, SINGLE MAN CAGE, OR ANY OTHER SUSPENSION PLATFORM.
11. STORE THIS UNIT IN NON CORROSIVE ENVIRONMENT.

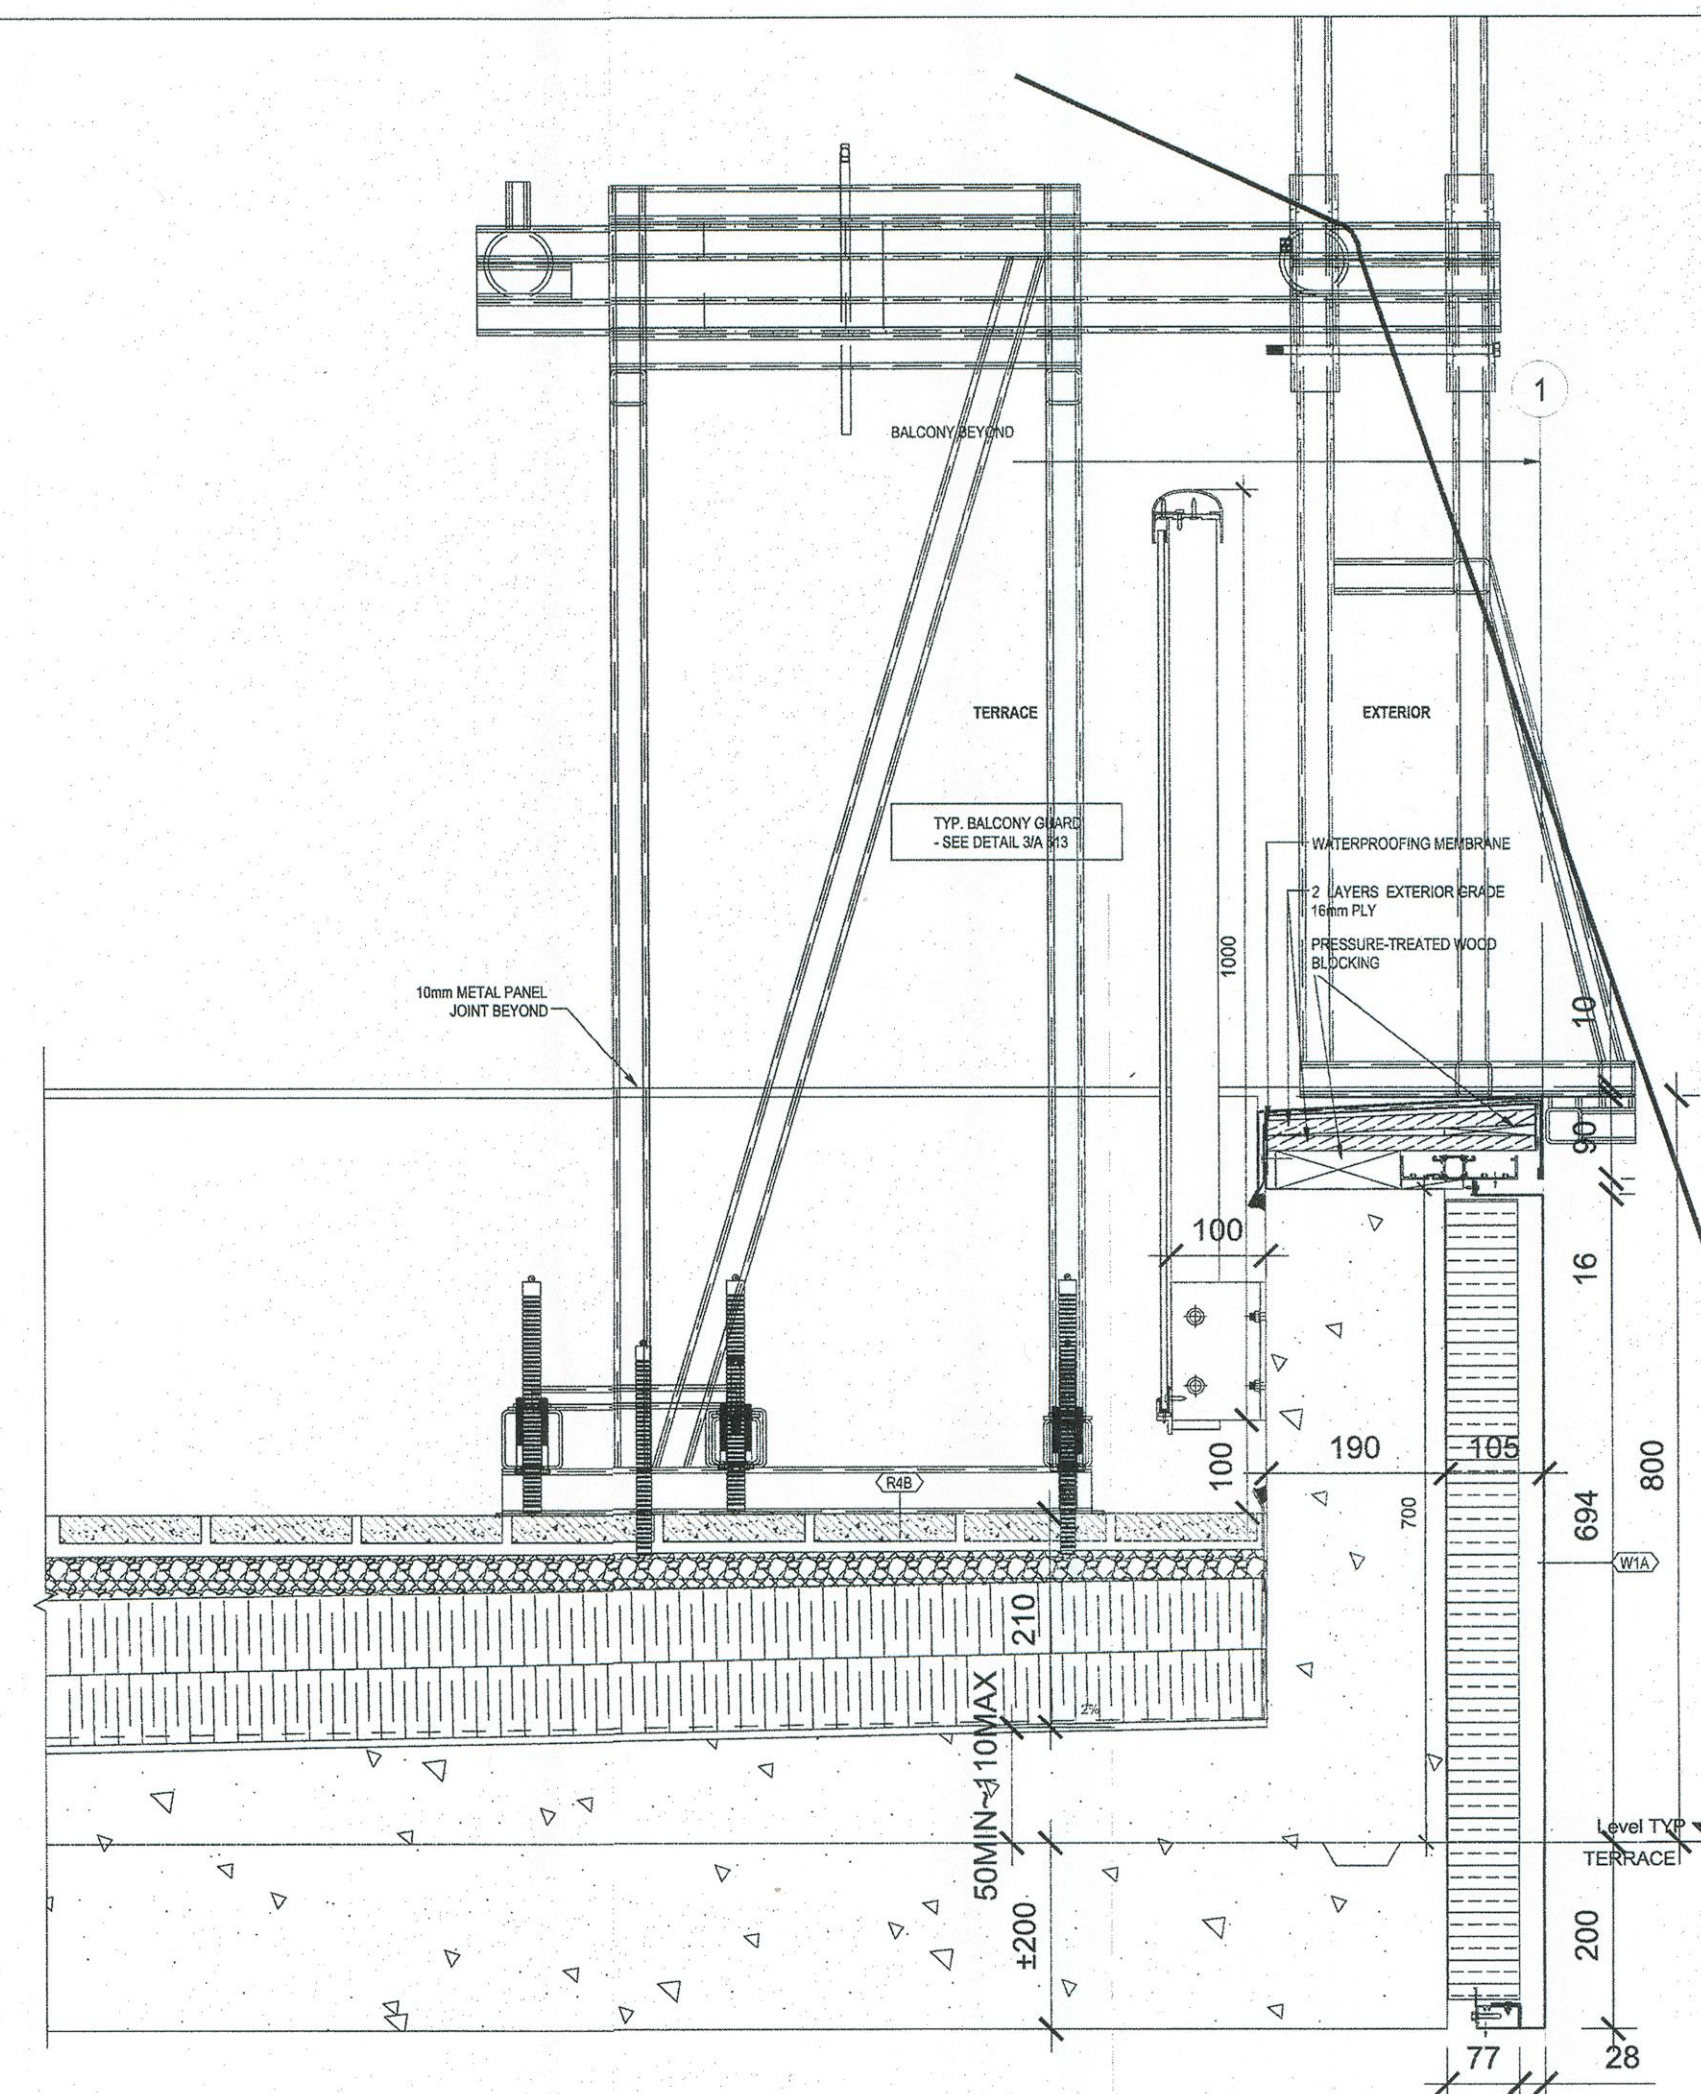


X H ORS FOR MODEL ORS-B2  
AT TERRACE EDGE

2  
WC2.02  
SECTION  
Scale 1:8

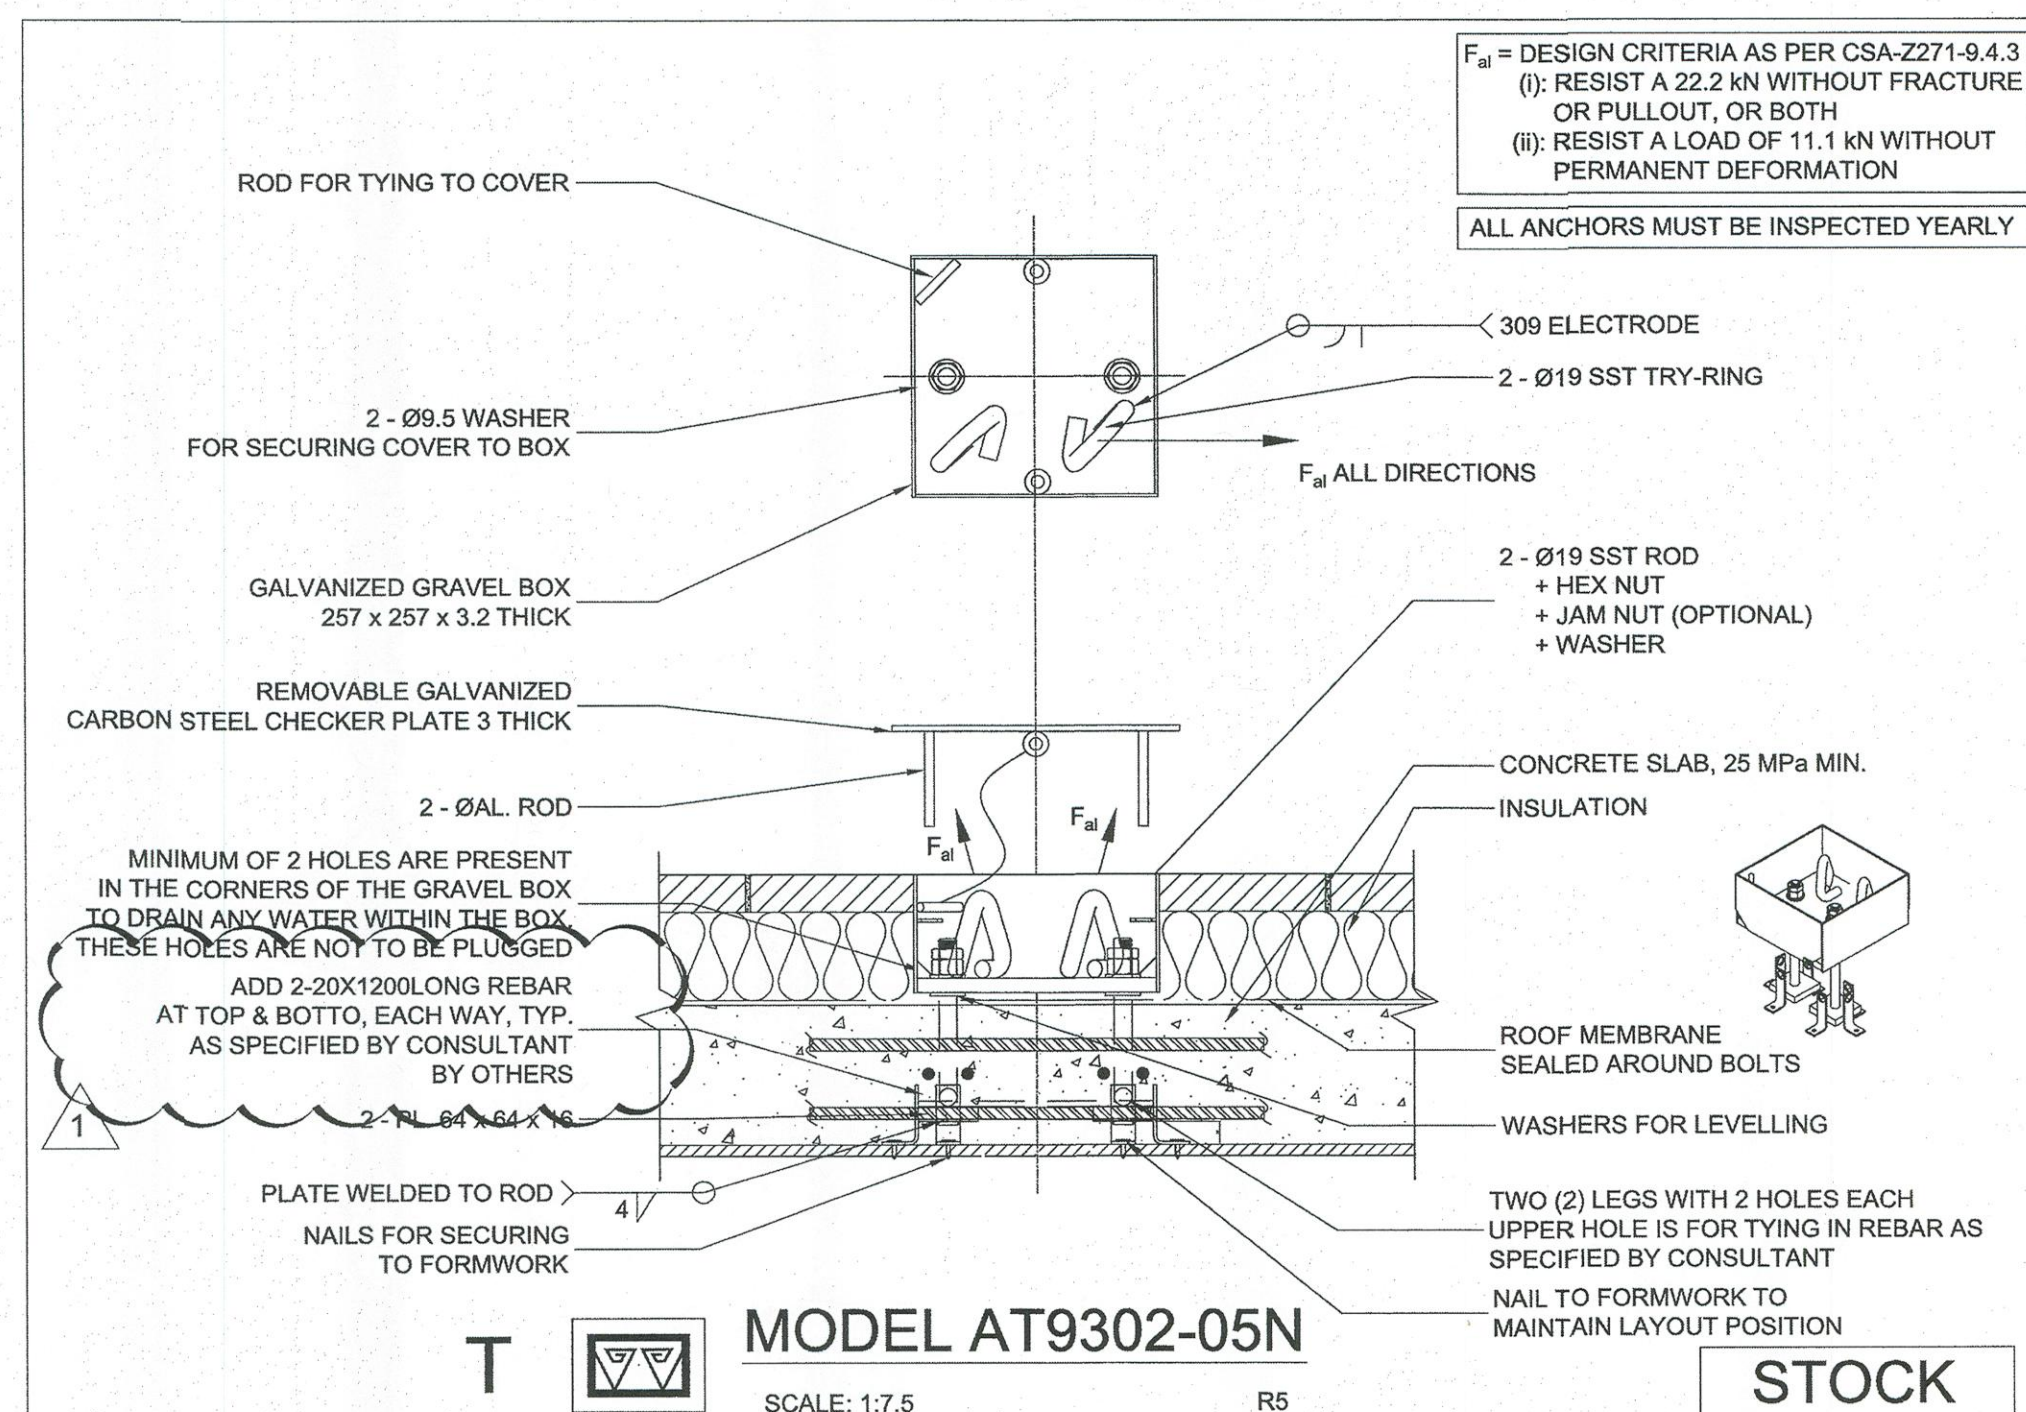

3  
WC2.02  
DETAIL  
Scale 1:8

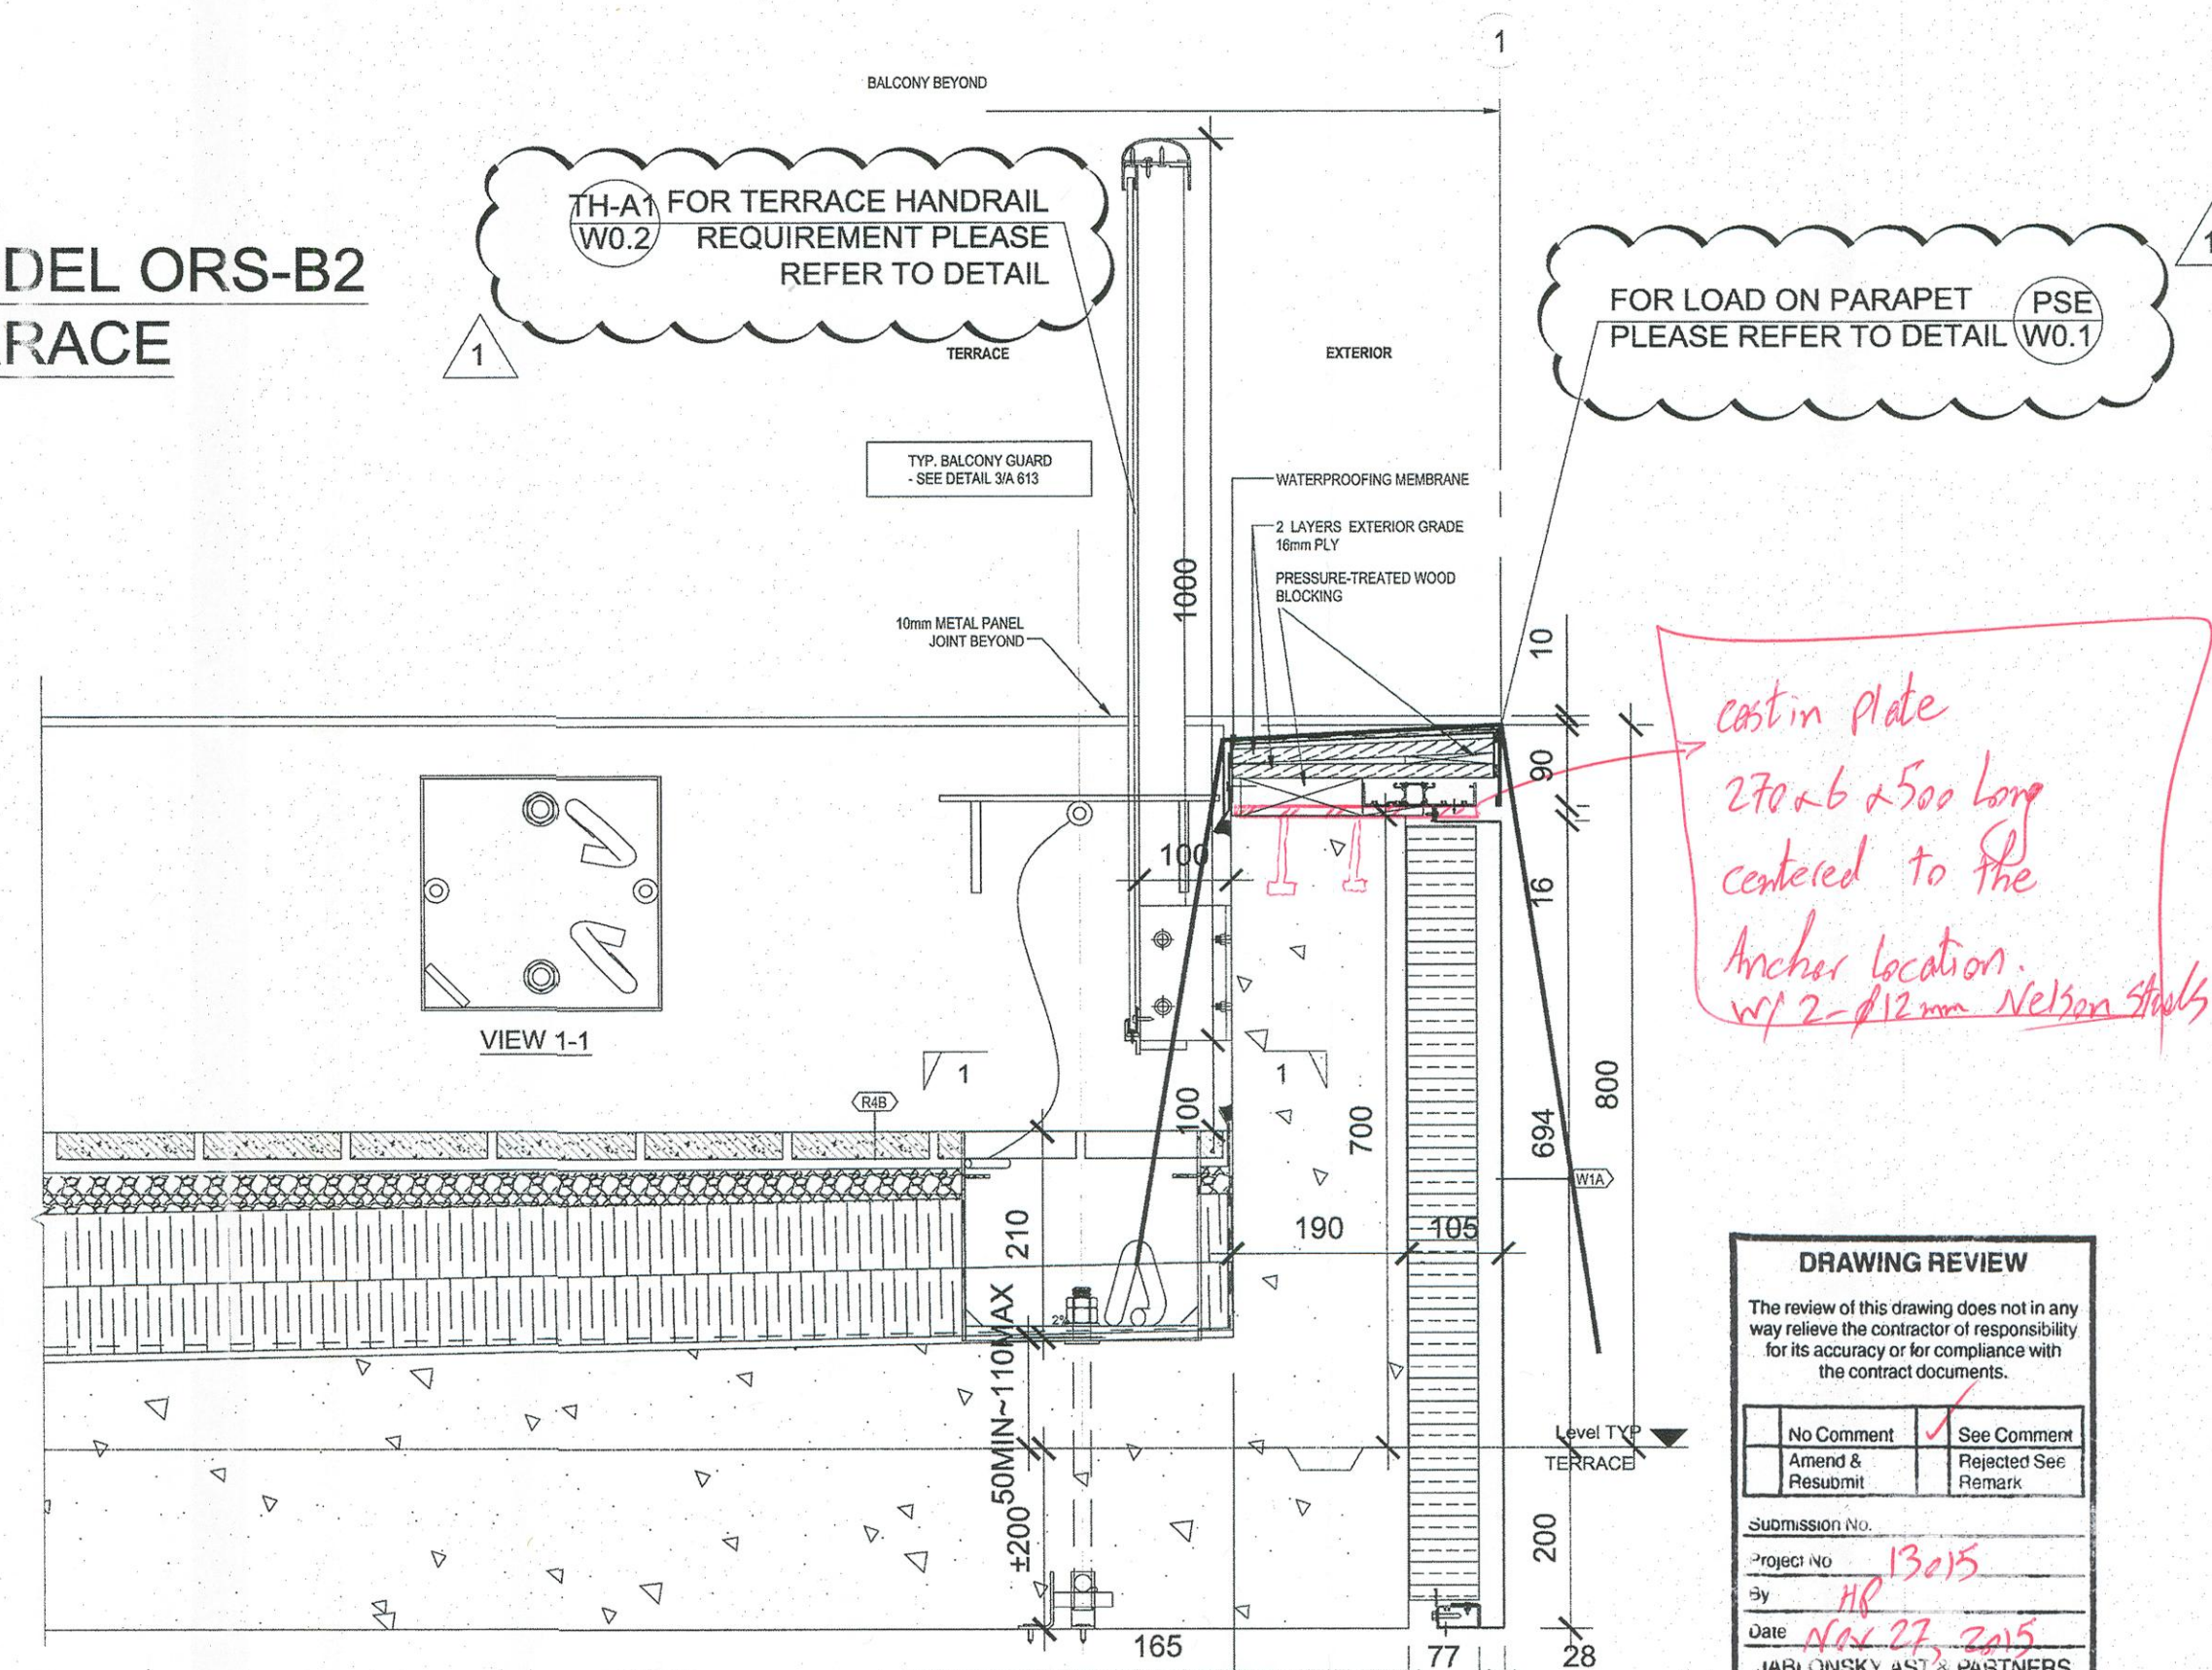

4  
WC2.02  
SECTION  
Scale 1:8  
MODEL AT9302-05N

