
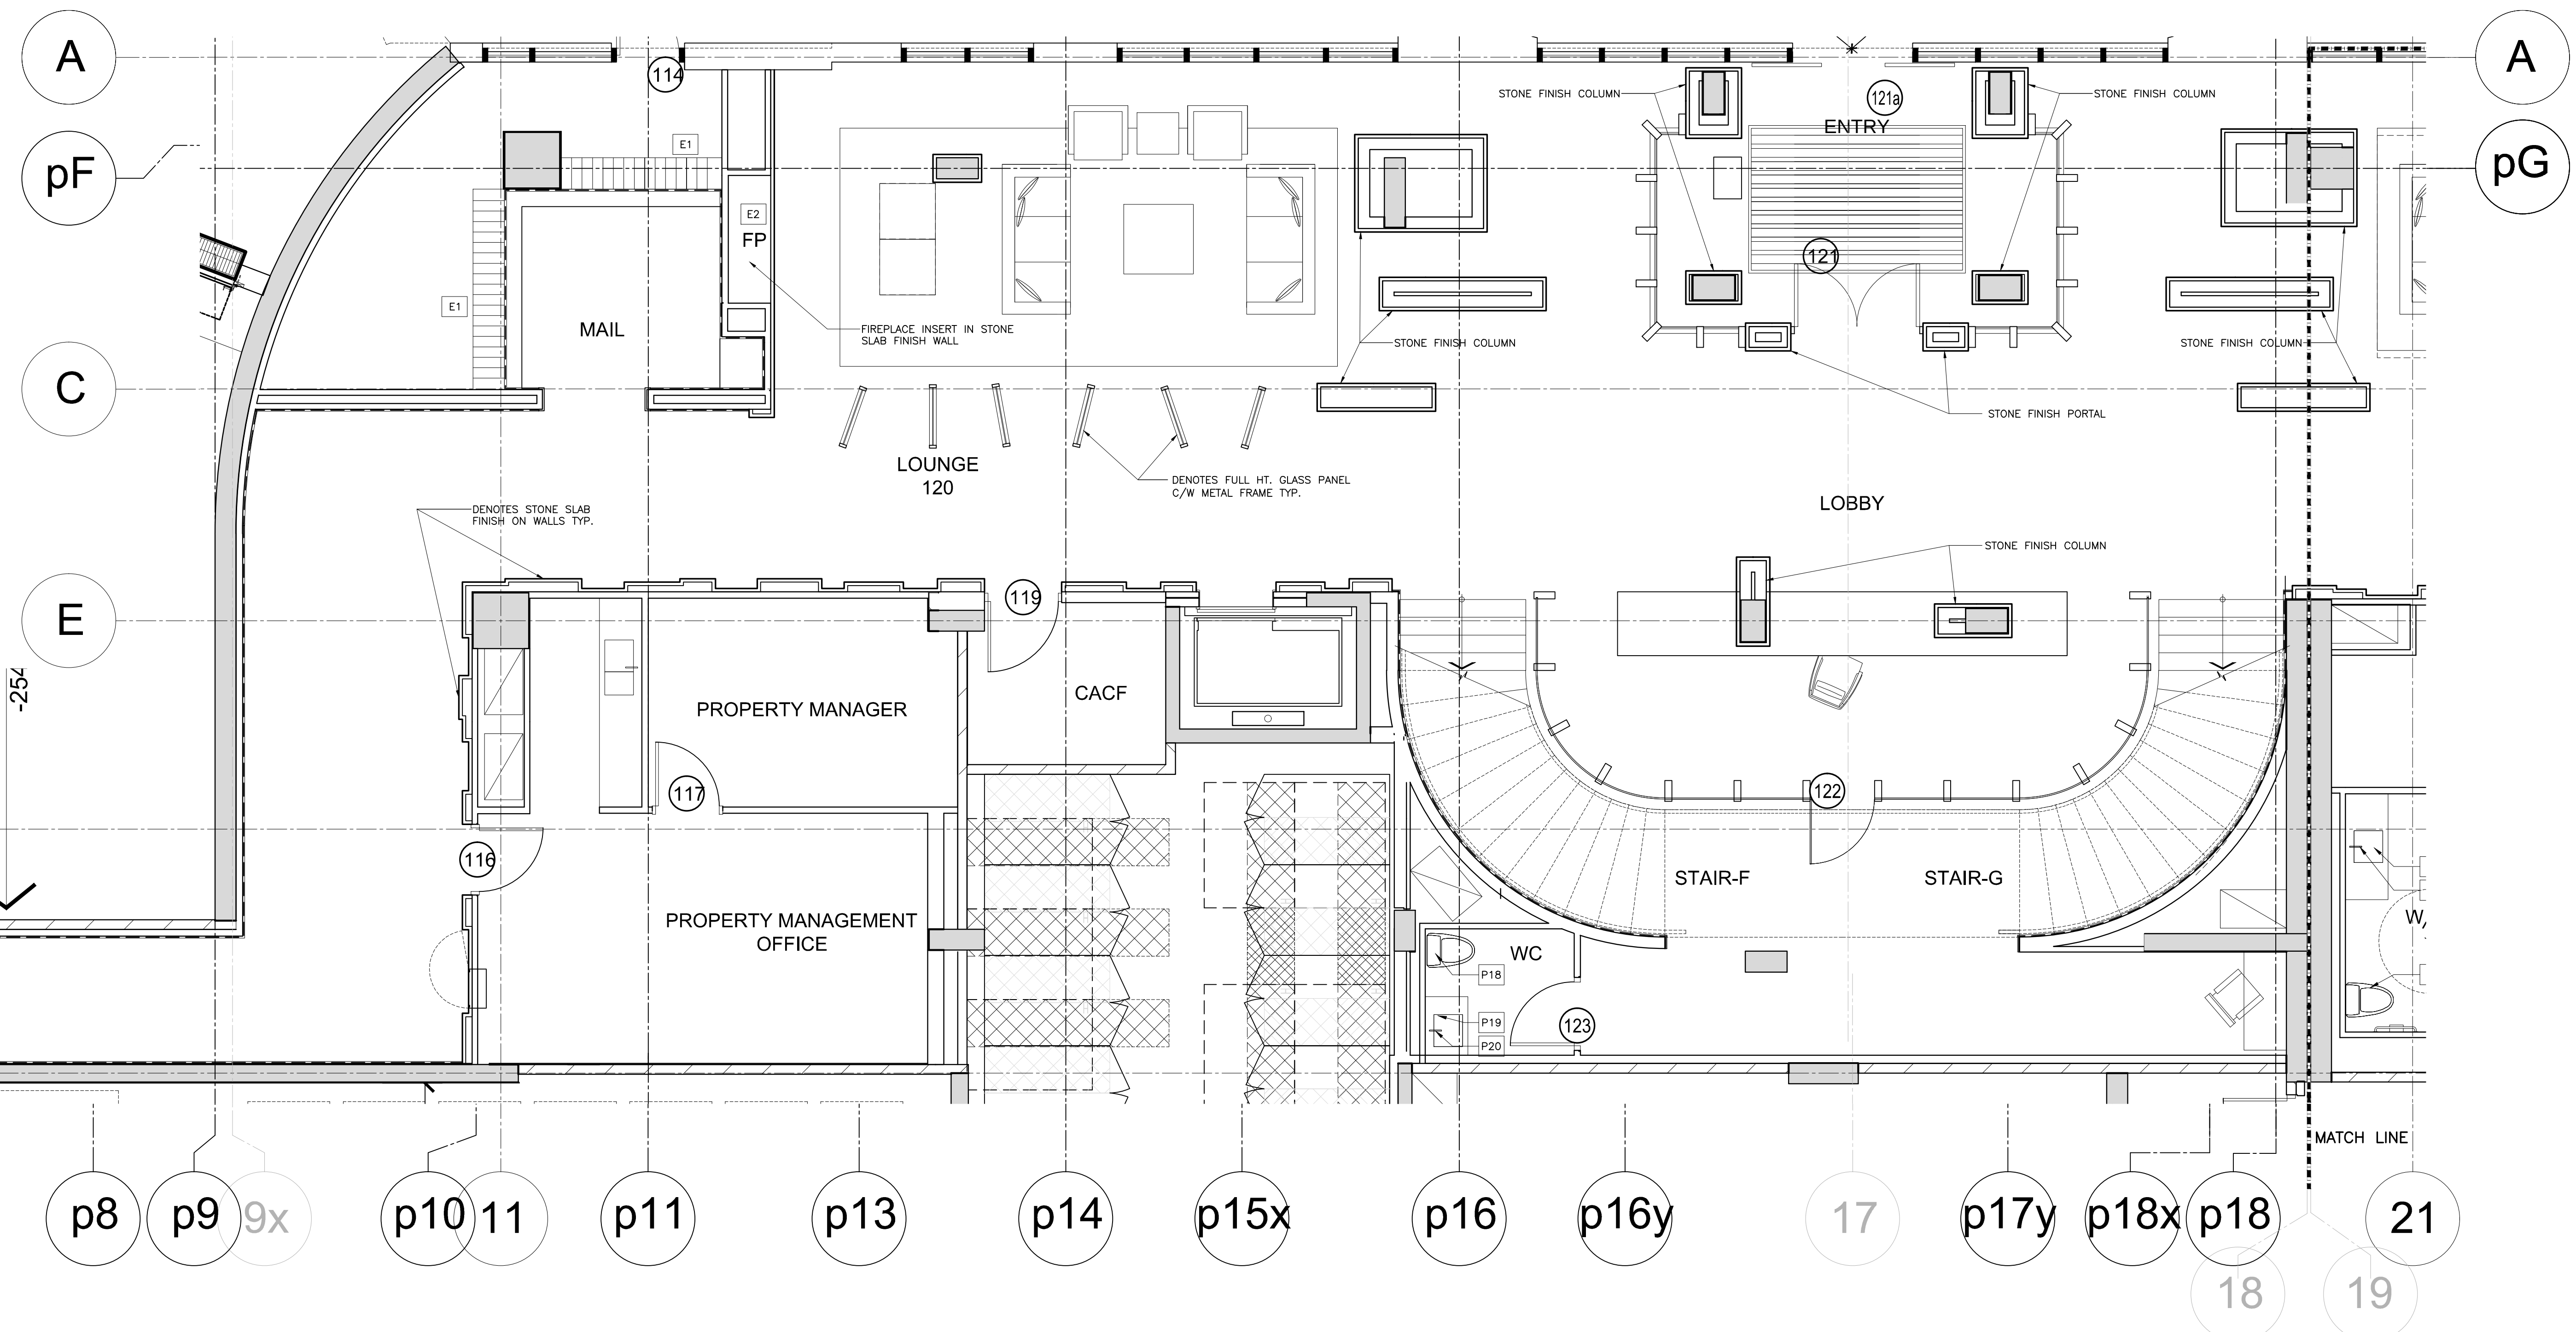


WALL FINISHES LEGEND	
	DEMOTES WALL MOUNTED MILLWORK PANELING. REFER TO DETAILS FOR MORE INFORMATION.

2 GROUND FLOOR PARTITION FURNITURE PLAN (BUILDING-D)
ID1.1 SCALE= 1:50

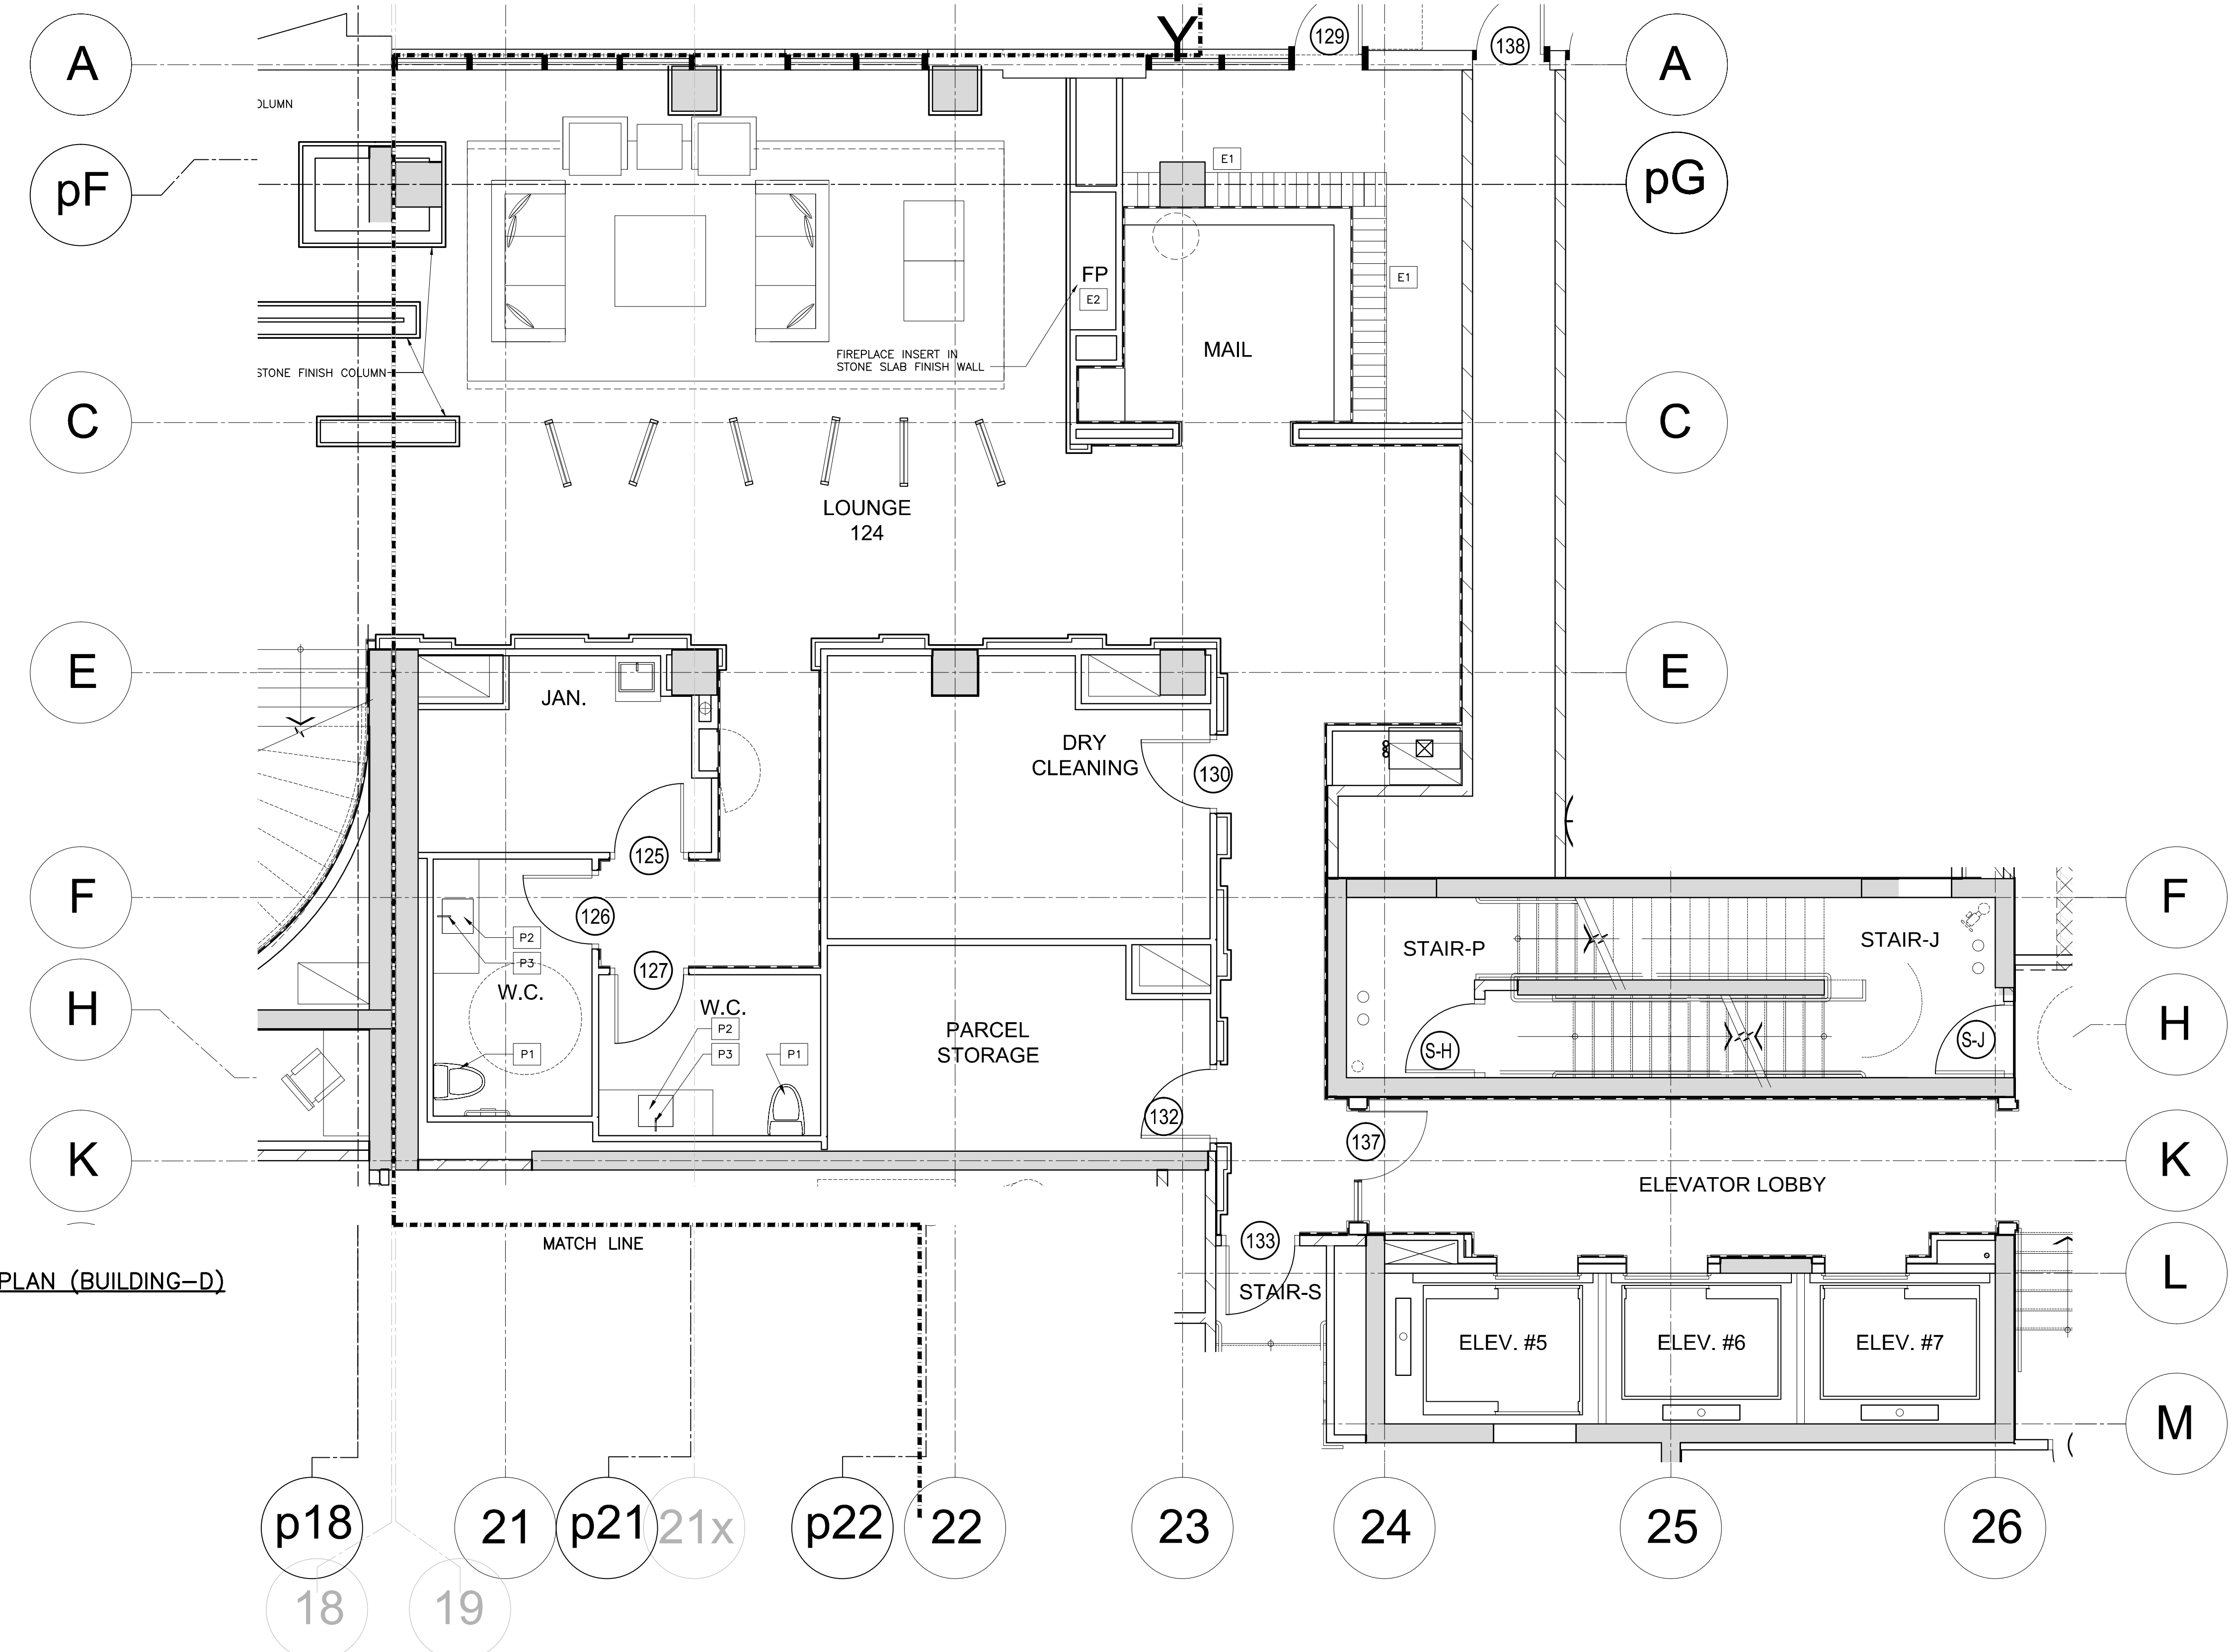

1 GROUND FLOOR PARTITION FURNITURE PLAN (BUILDING-C)
ID1.1 SCALE= 1:50

ml

munge // leung

171 East Liberty Street, Suite 290
Toronto, ON, Canada, M6K 3P6
Tel: 416.588.1668
Fax: 416.588.3393
www.mungeleung.com
e-mail> studio@mungeleung.com


Contractor must check and verify
all job dimensions, drawings,
details and specifications; and
report any discrepancies to the
designer before proceeding with
work.

OCTOBER 21, 2011
PROGRESS SET

Project
K&G DEVELOPMENT GROUP
TRIDEL
ARISTO at AVONSHIRE

120 & 130 HARRISON GARDEN BLVD.
NORTH YORK, ONTARIO

Scale
1:50
Date
AUGUST 2011
Drawn by
10126
Project No.
Drawing No.

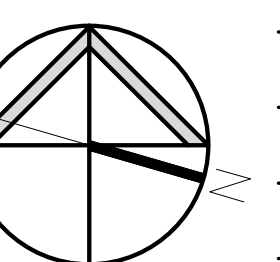

ID1.1