




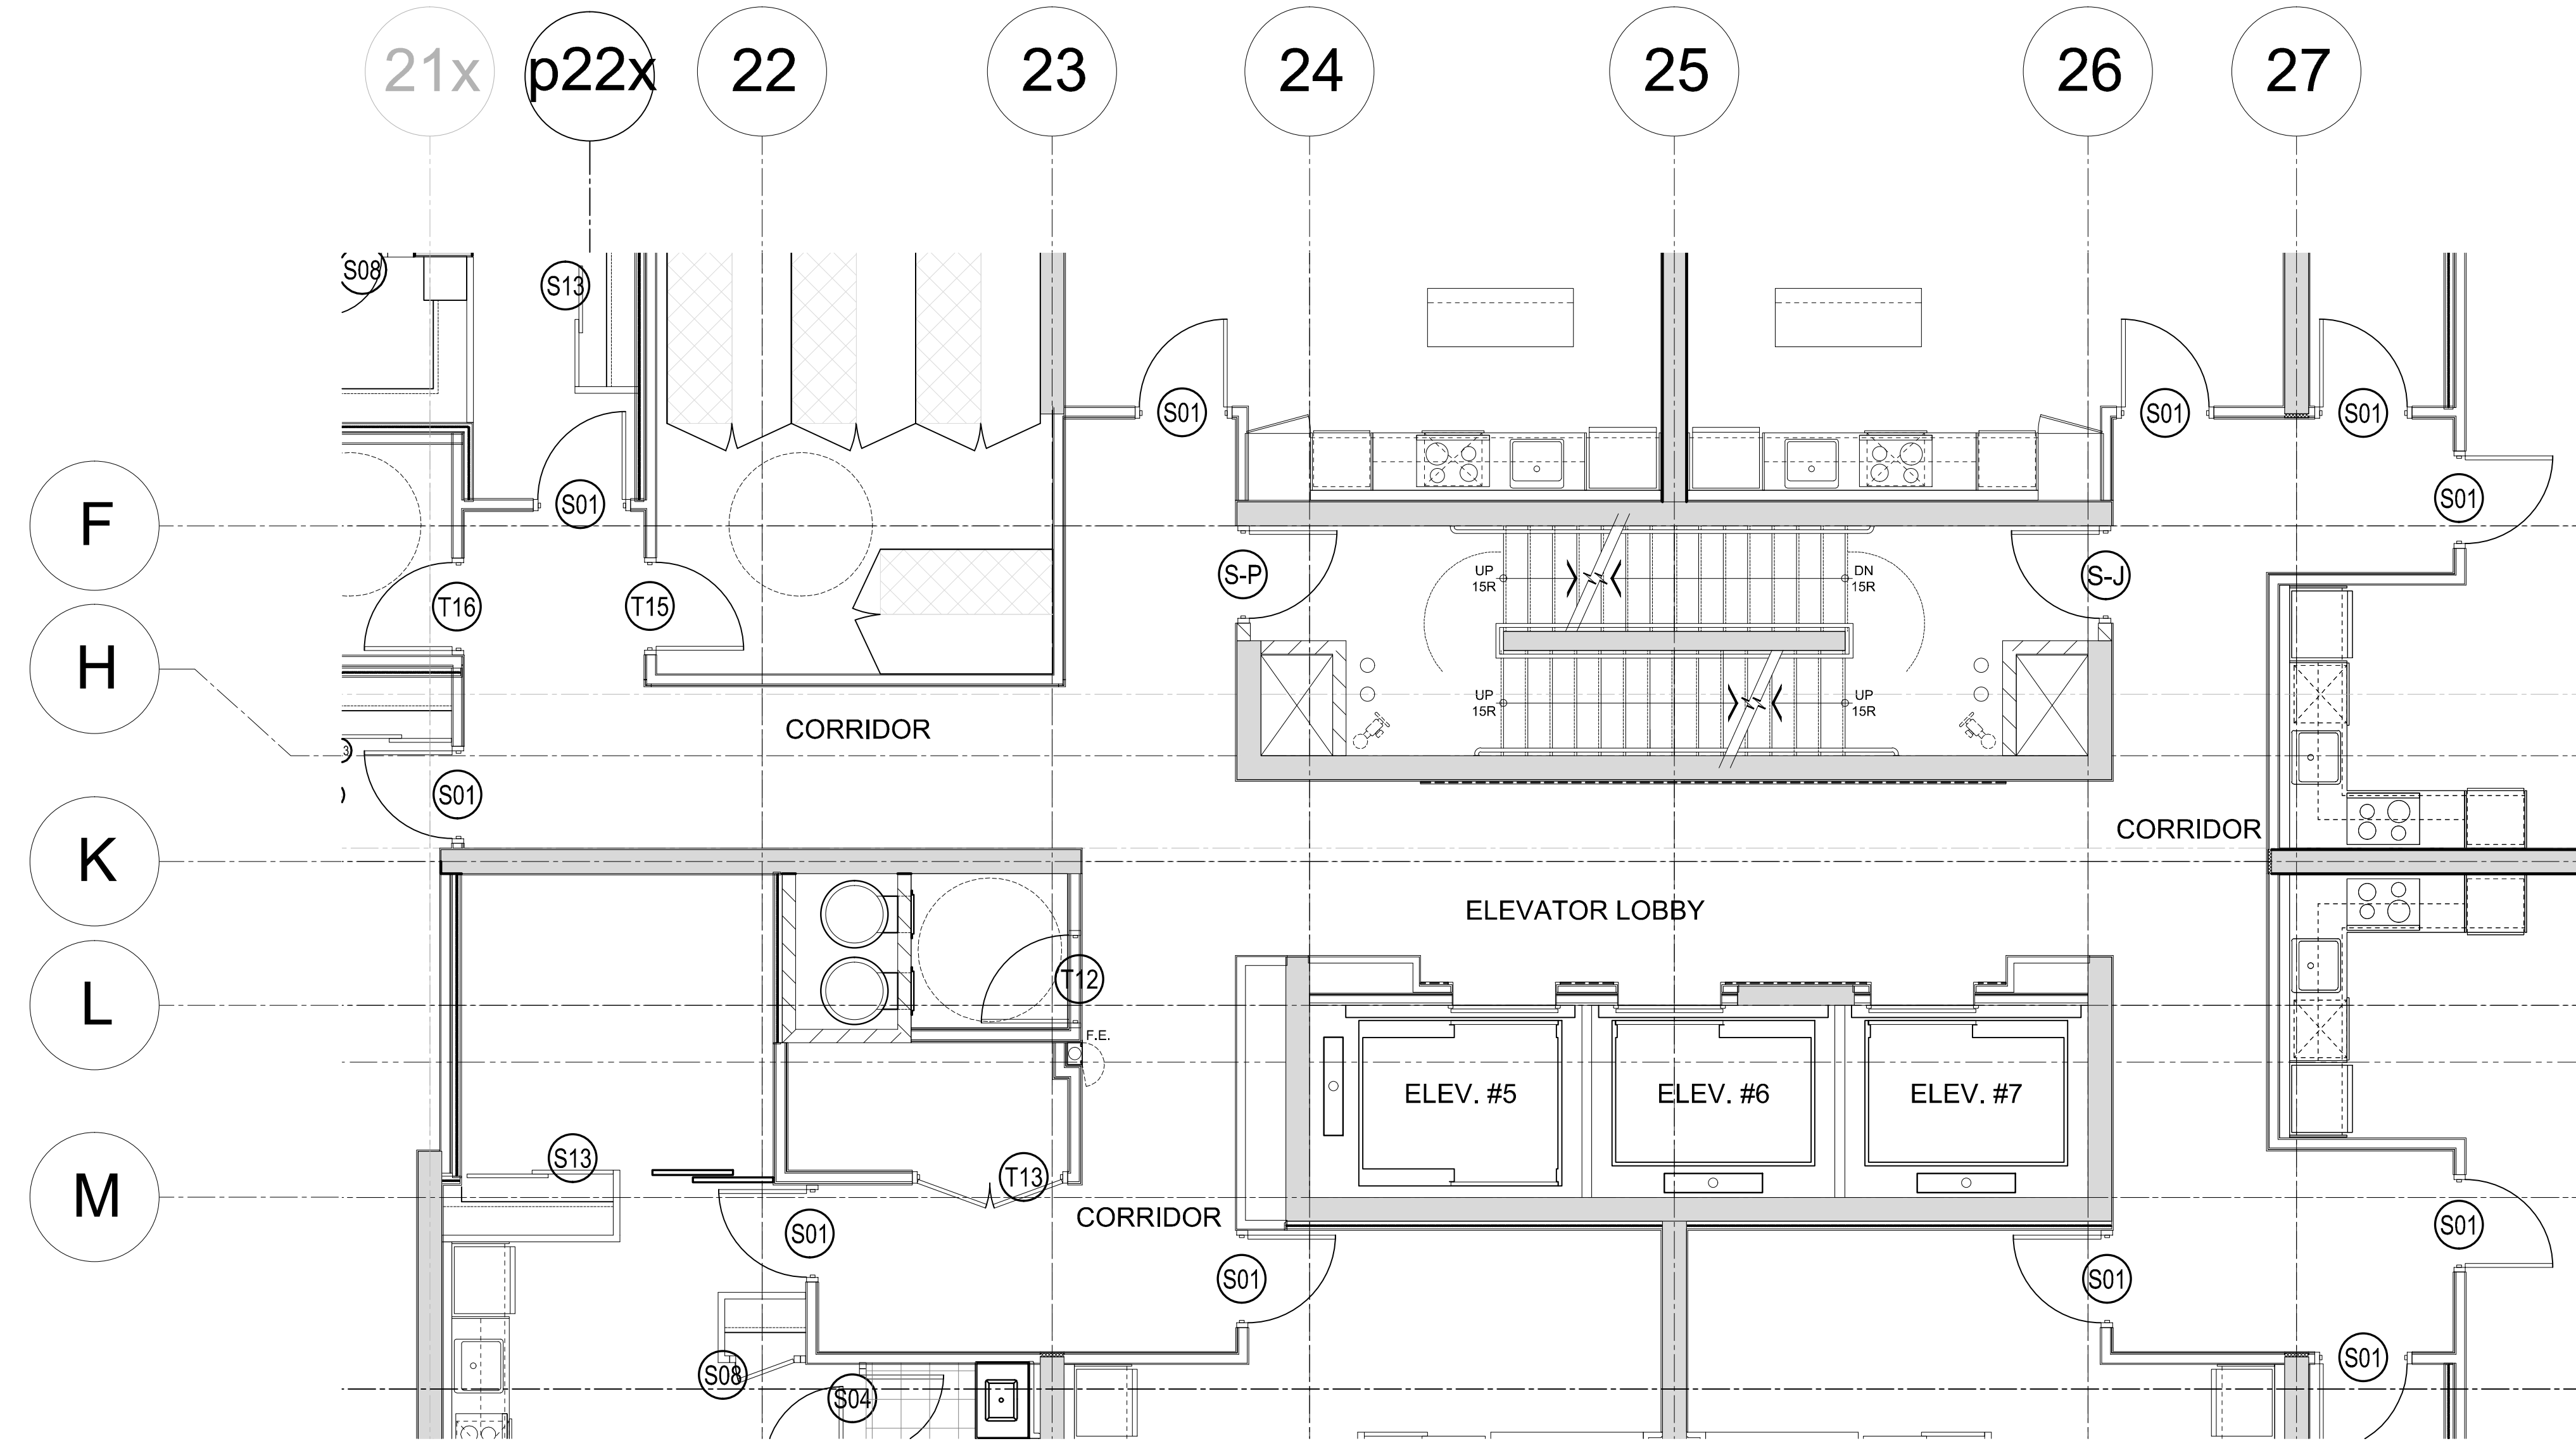


3 4-7th FLOOR CORRIDOR: FLOOR FINISHES PLAN (BUILDING-D)
ID3.4 SCALE= 1:50

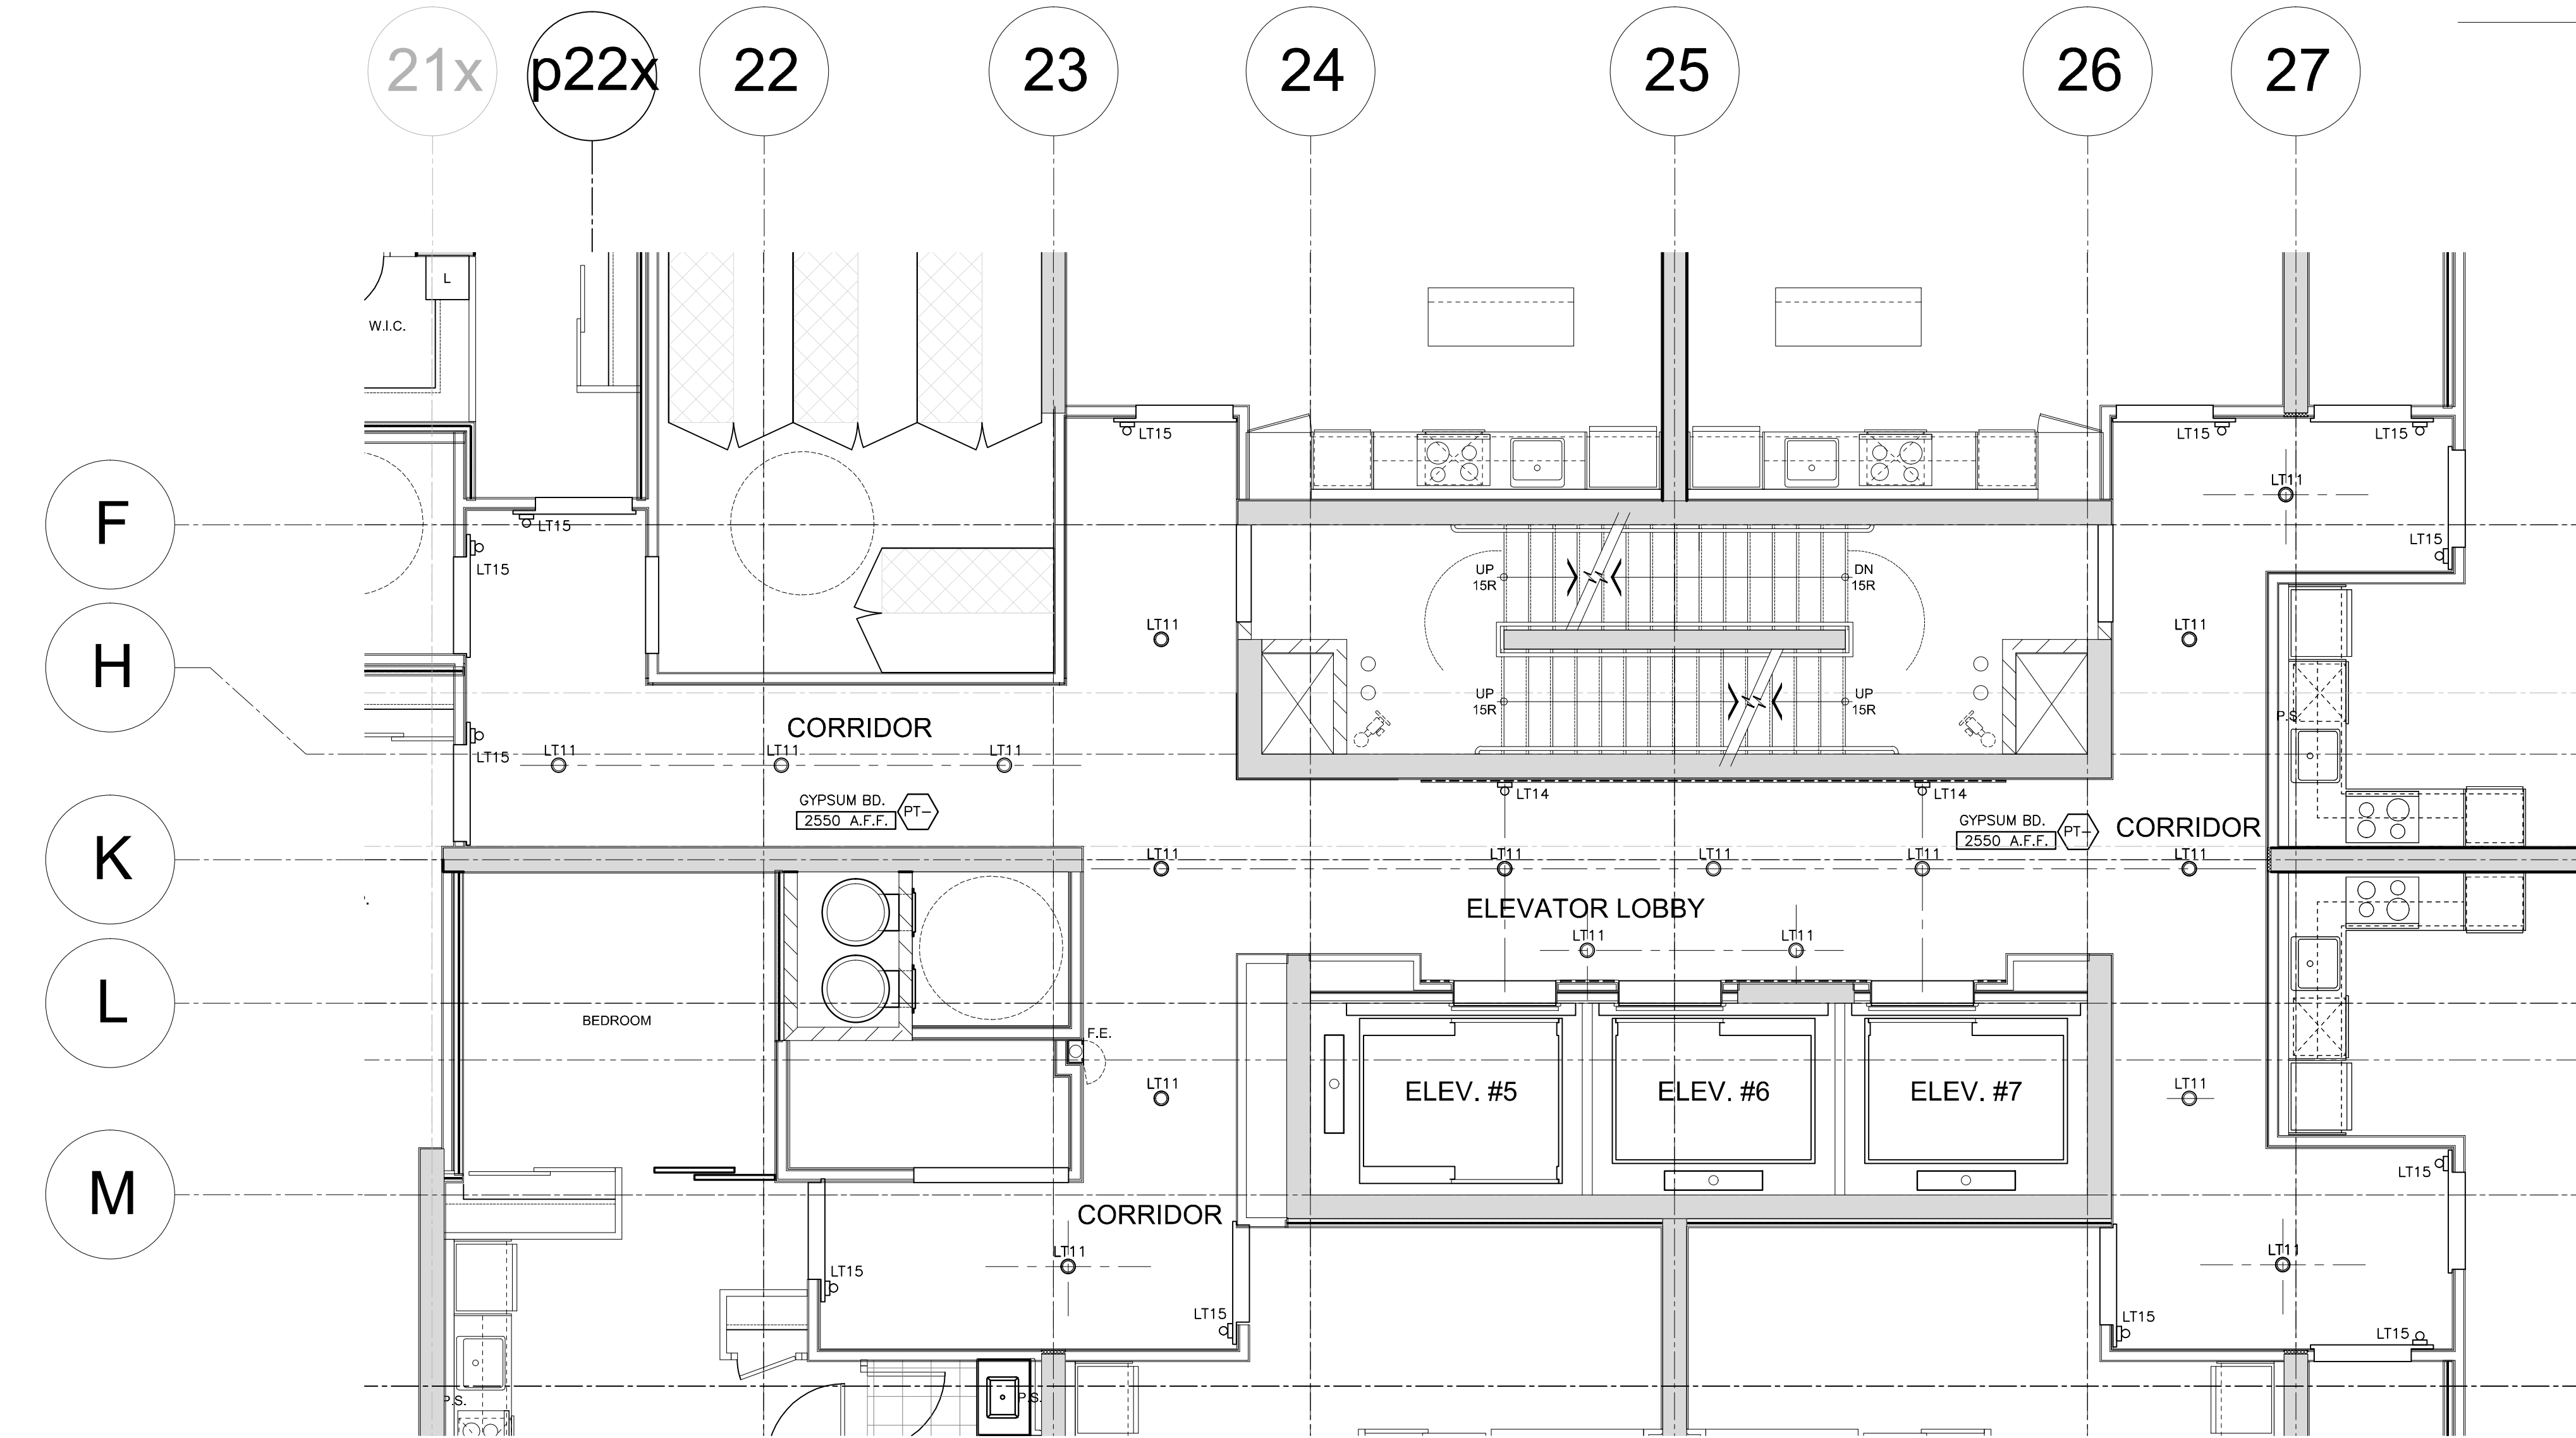

4 4-7th FLOOR CORRIDOR: RCP (BUILDING-D)
ID3.4 SCALE= 1:50

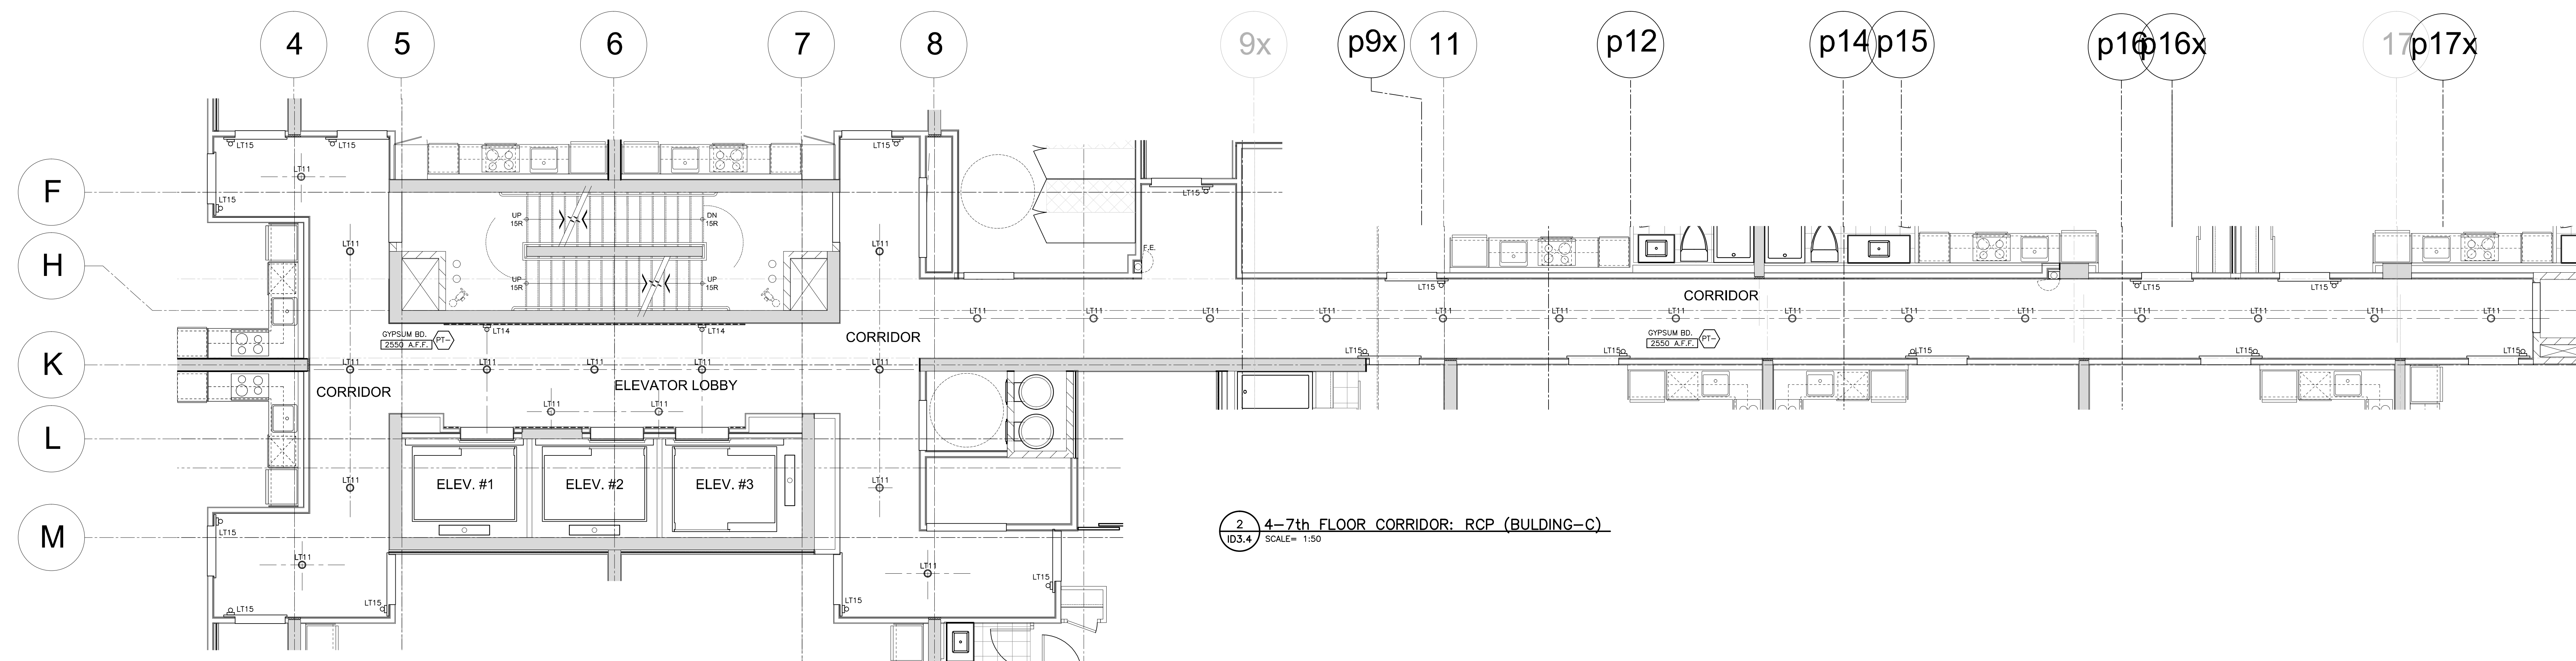

2 4-7th FLOOR CORRIDOR: RCP (BUILDING-C)
ID3.4 SCALE= 1:50

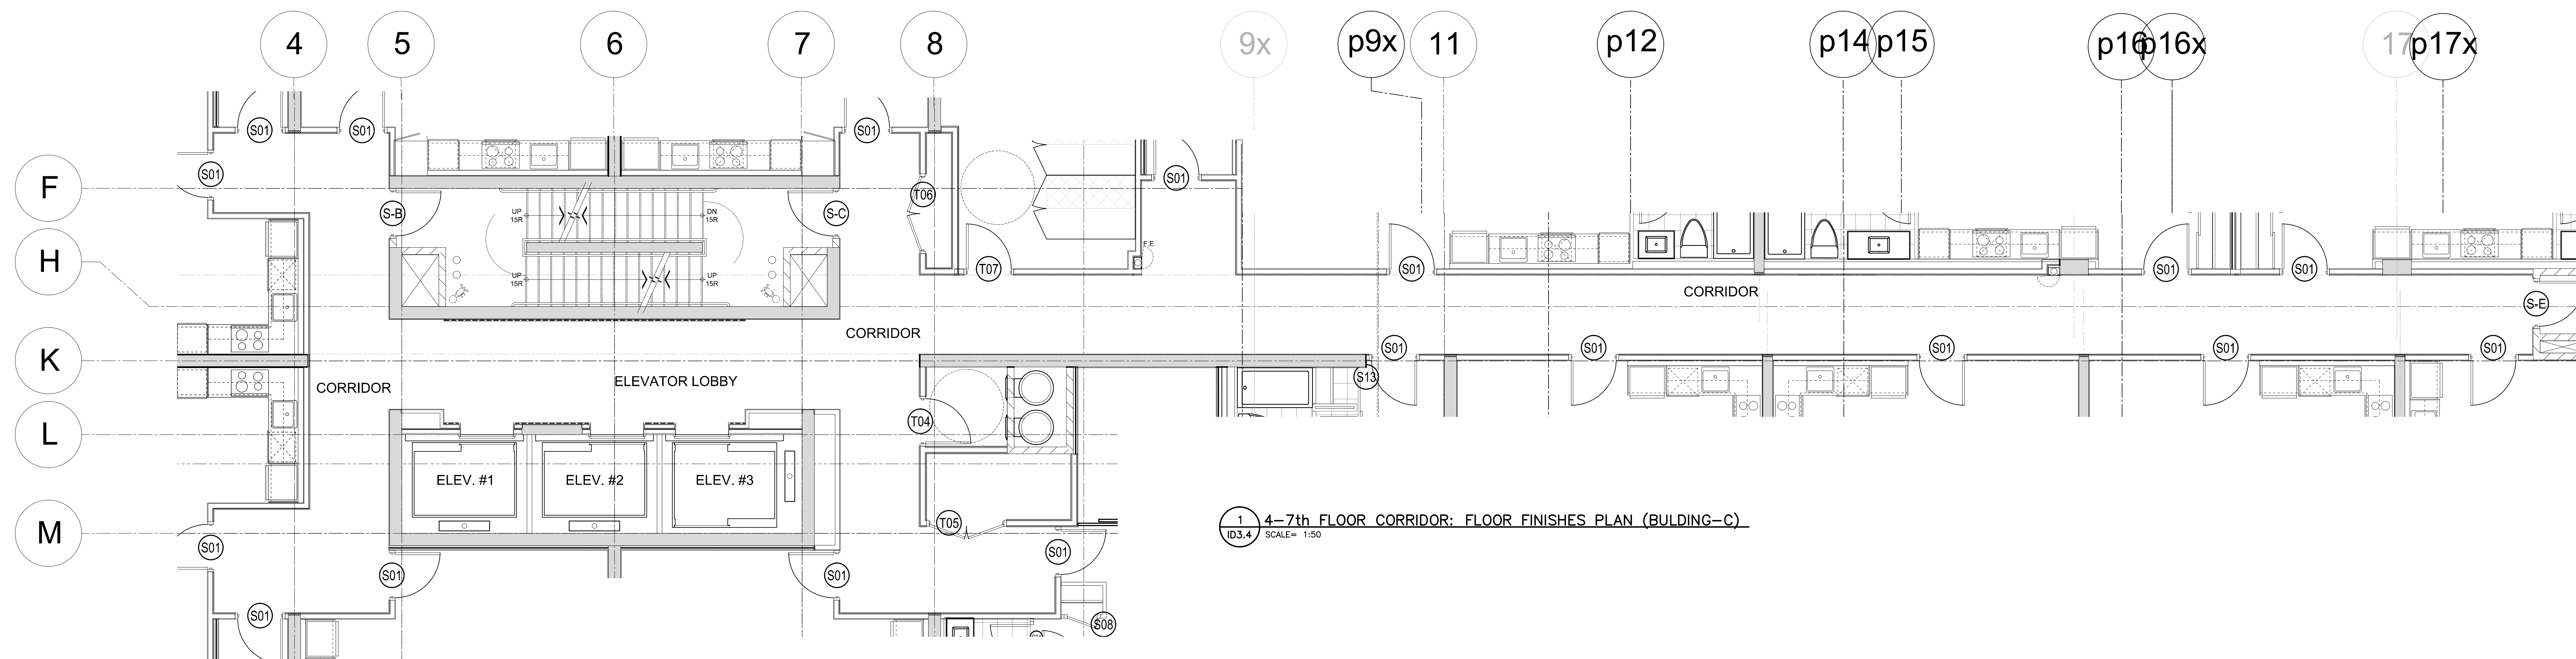

1 4-7th FLOOR CORRIDOR: FLOOR FINISHES PLAN (BUILDING-C)
ID3.4 SCALE= 1:50

WALL FINISHES LEGEND	
	DENOTES WALL MOUNTED MILLWORK PANELING. REFER TO DETAILS FOR MORE INFORMATION.

ml

munge // leung

171 East Liberty Street, Suite 290
Toronto, ON, Canada, M6K 3P6
Tel: 416.588.1668
Fax: 416.588.3393
www.mungeleung.com
e-mail> studio@mungeleung.com

Contractor must check and verify all job dimensions, drawings, details and specifications; and report any discrepancies to designer before proceeding with work.

OCTOBER 21, 2011
PROGRESS SET


4 - 7th FLOOR
CORRIDOR PLANS
BUILDINGS C&D

Project
K&G DEVELOPMENT GROUP
TRIDEL

ARISTO at AVONSHIRE

120 & 130 HARRISON GARDEN BLVD.
NORTH YORK, ONTARIO

Scale
1:50
Date
AUGUST 2011
Drawn by
10126
Project No.
Drawing No.

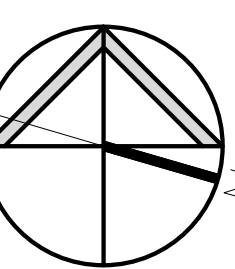

ID3.4