




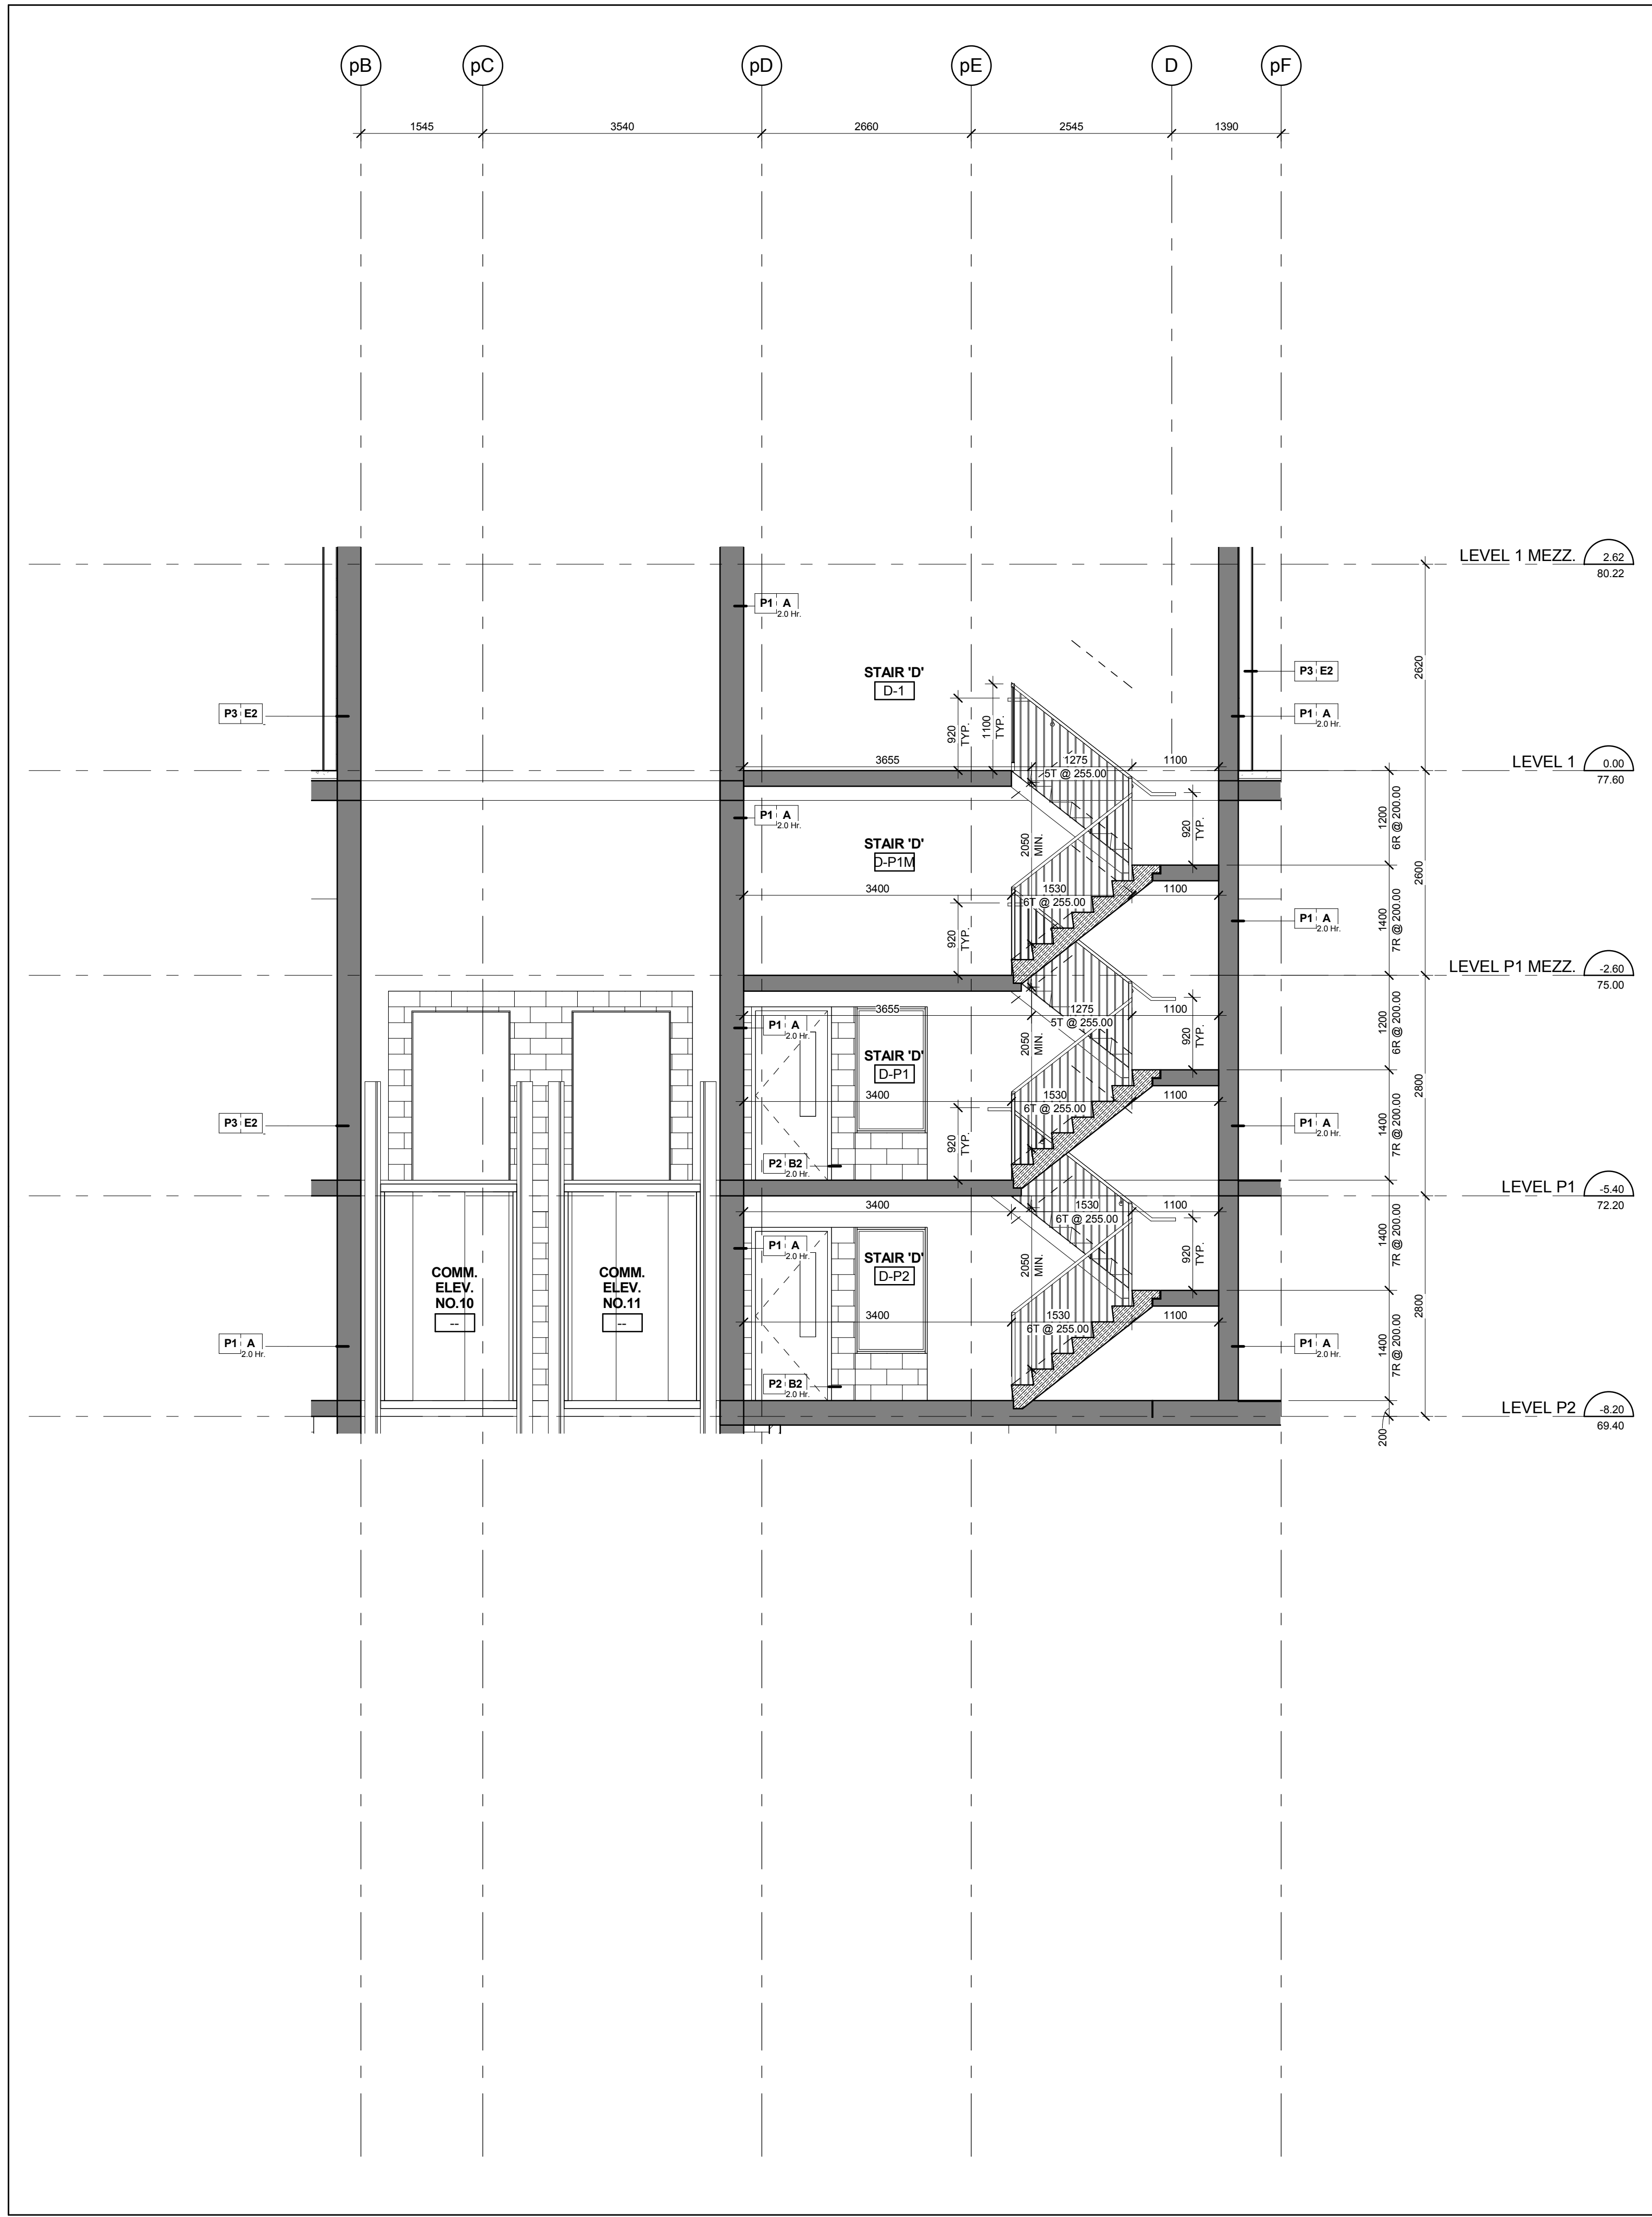


Stair 'D' - Stair Section - Levels P2 - 1 Mezzanine
Scale: 1 : 50
A6-02

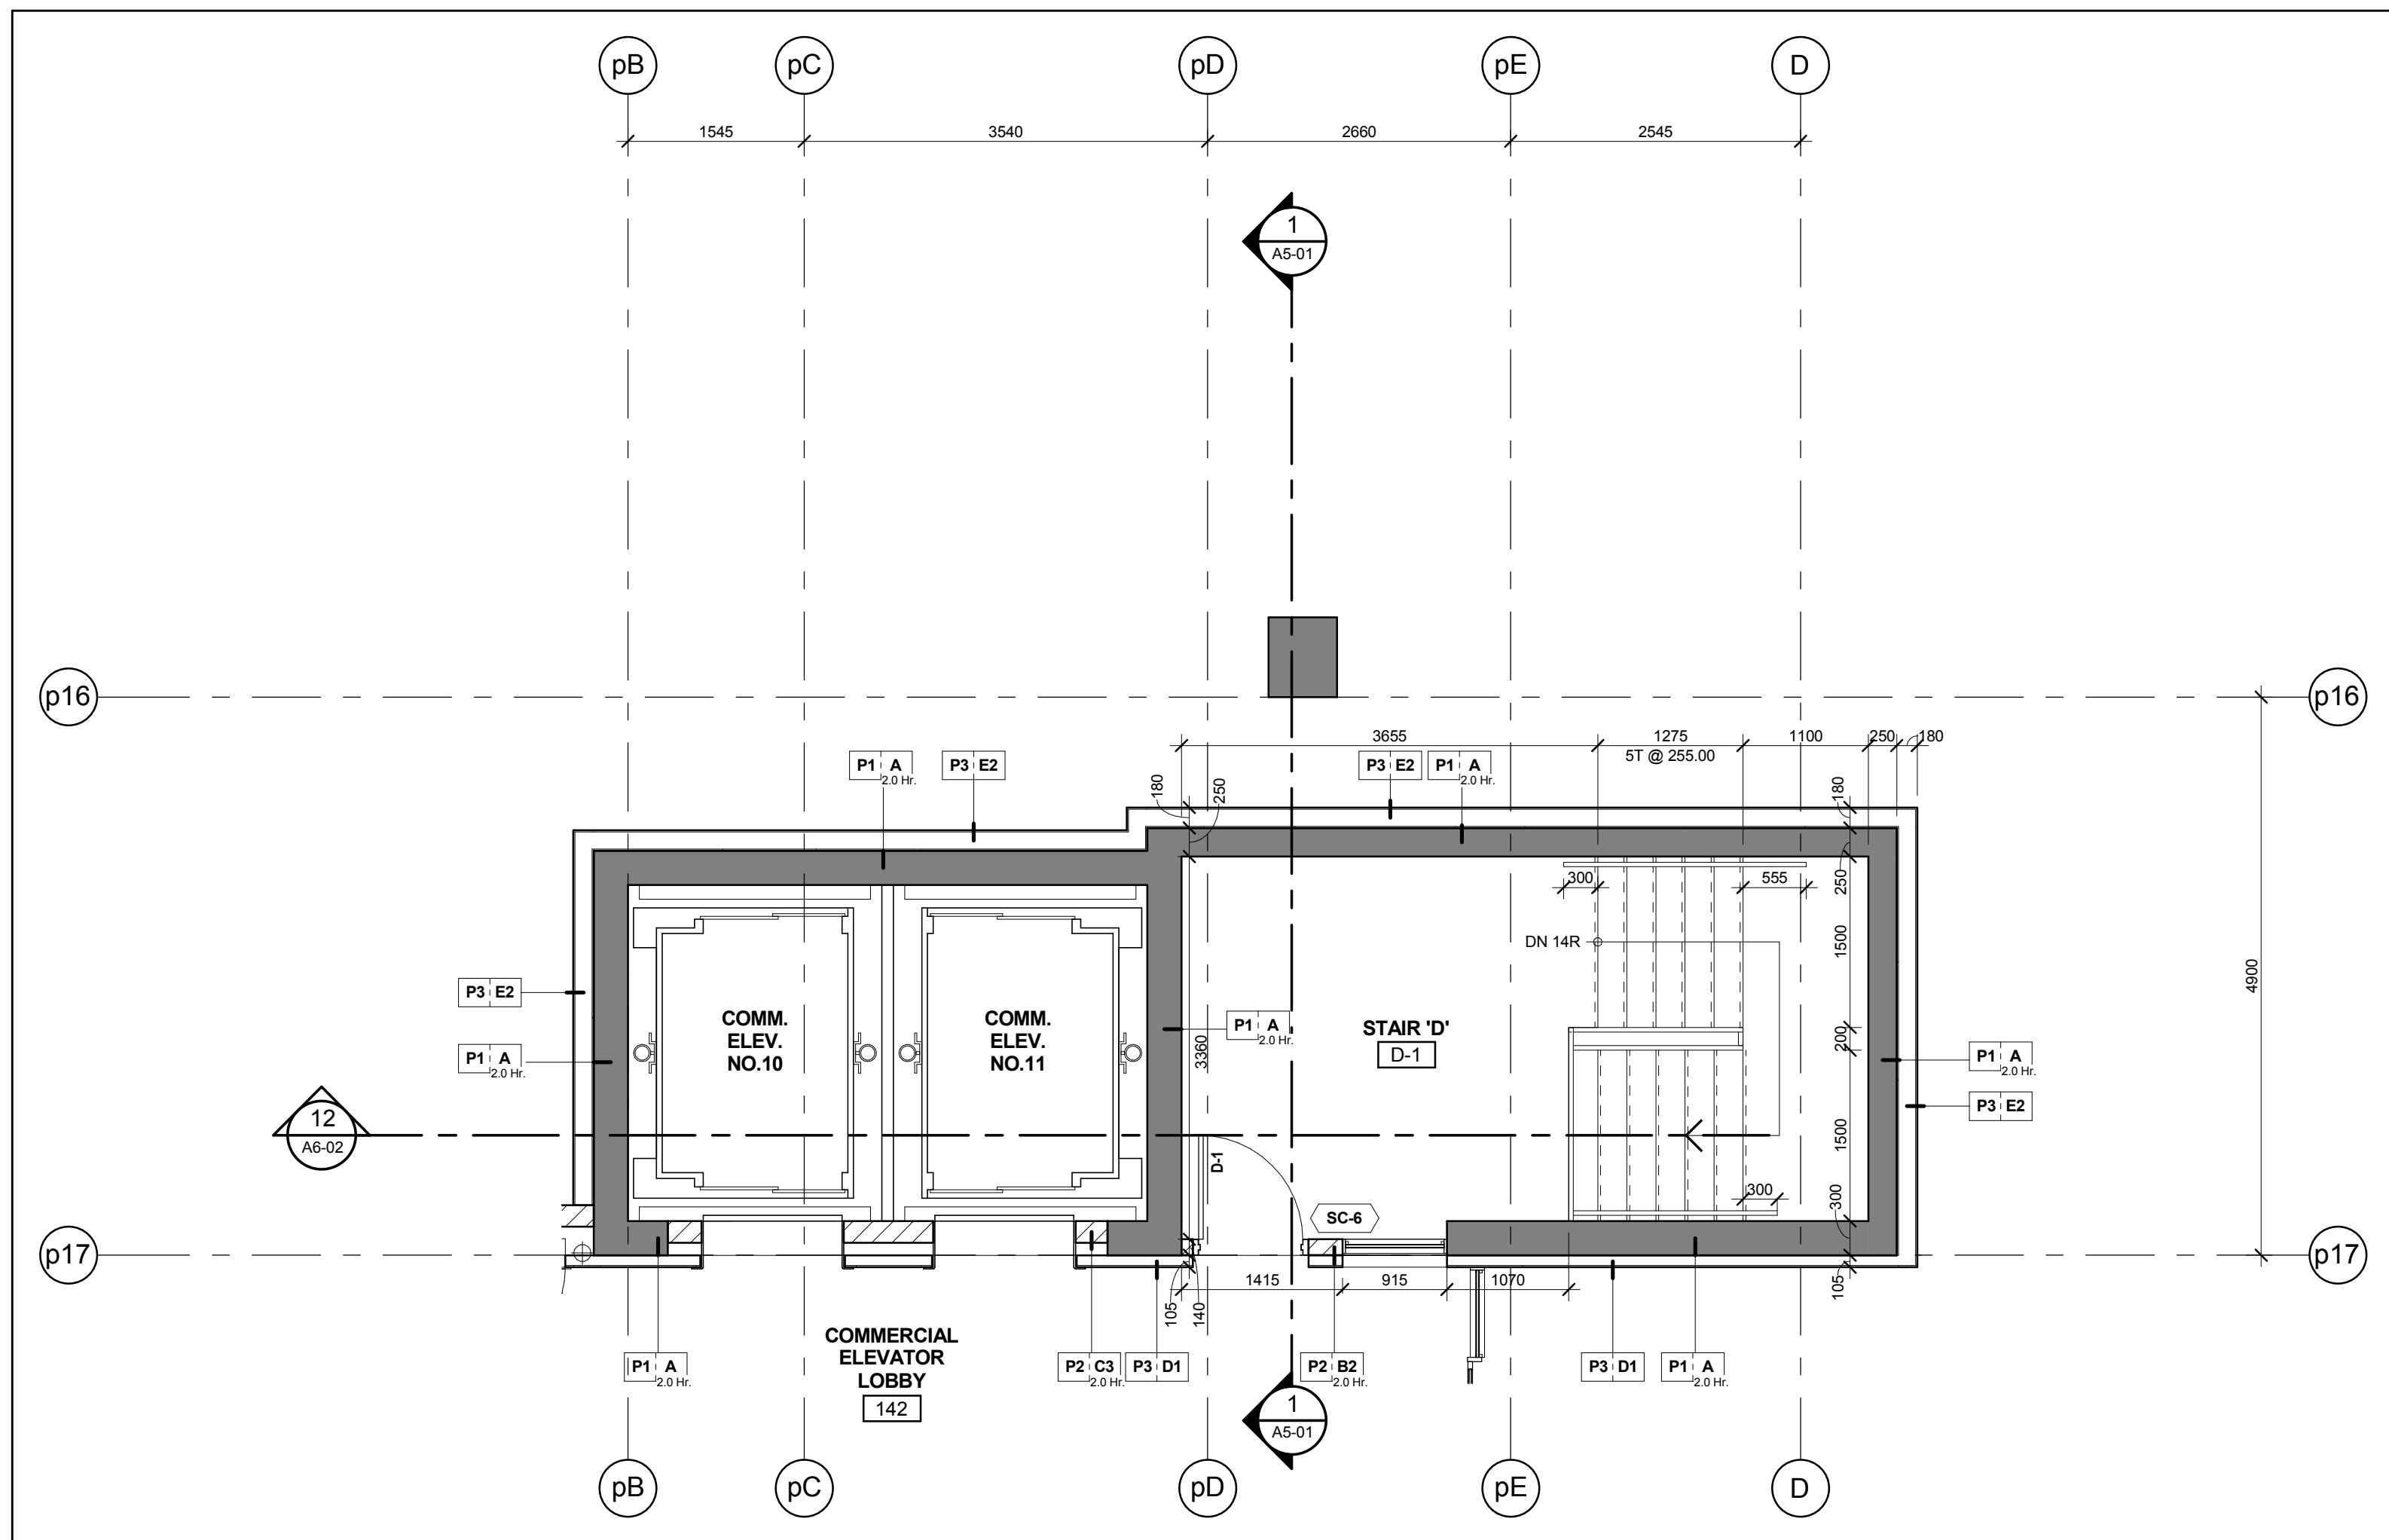


Stair 'D' - Stair Plan - Level 1
Scale: 1 : 50
A6-02

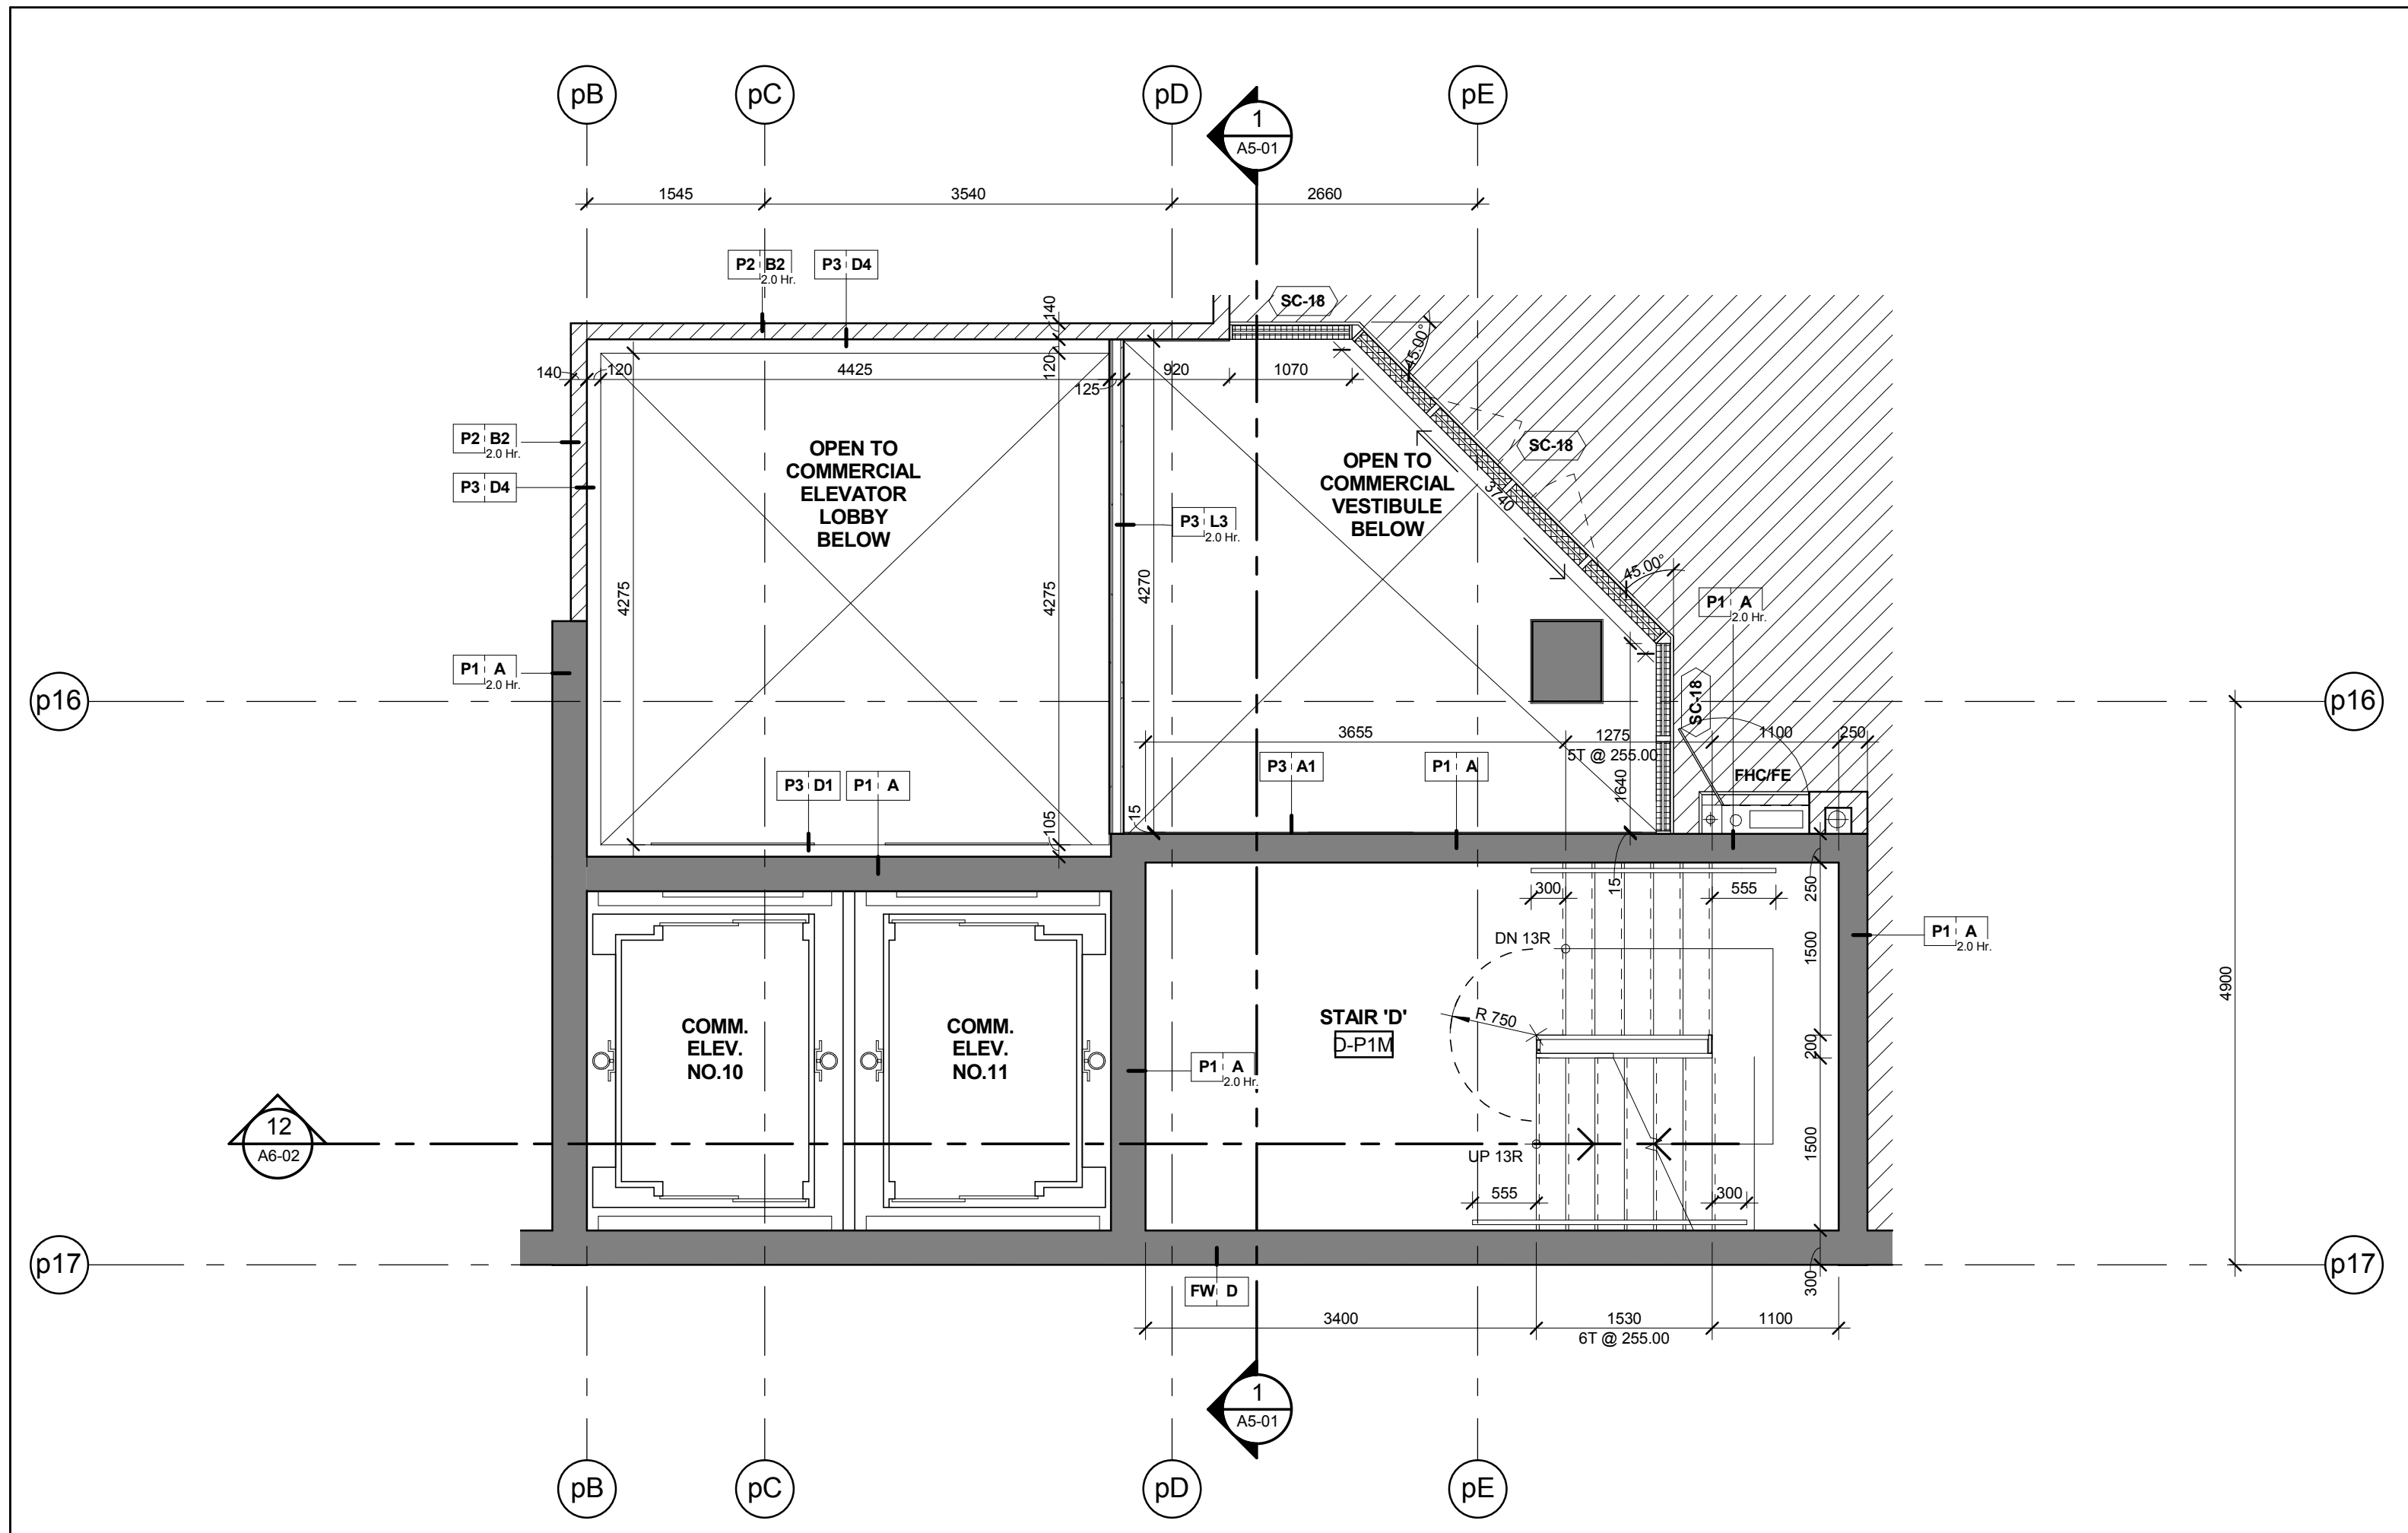


Stair 'D' - Stair Plan - Level P1 Mezzanine
Scale: 1 : 50
A6-02

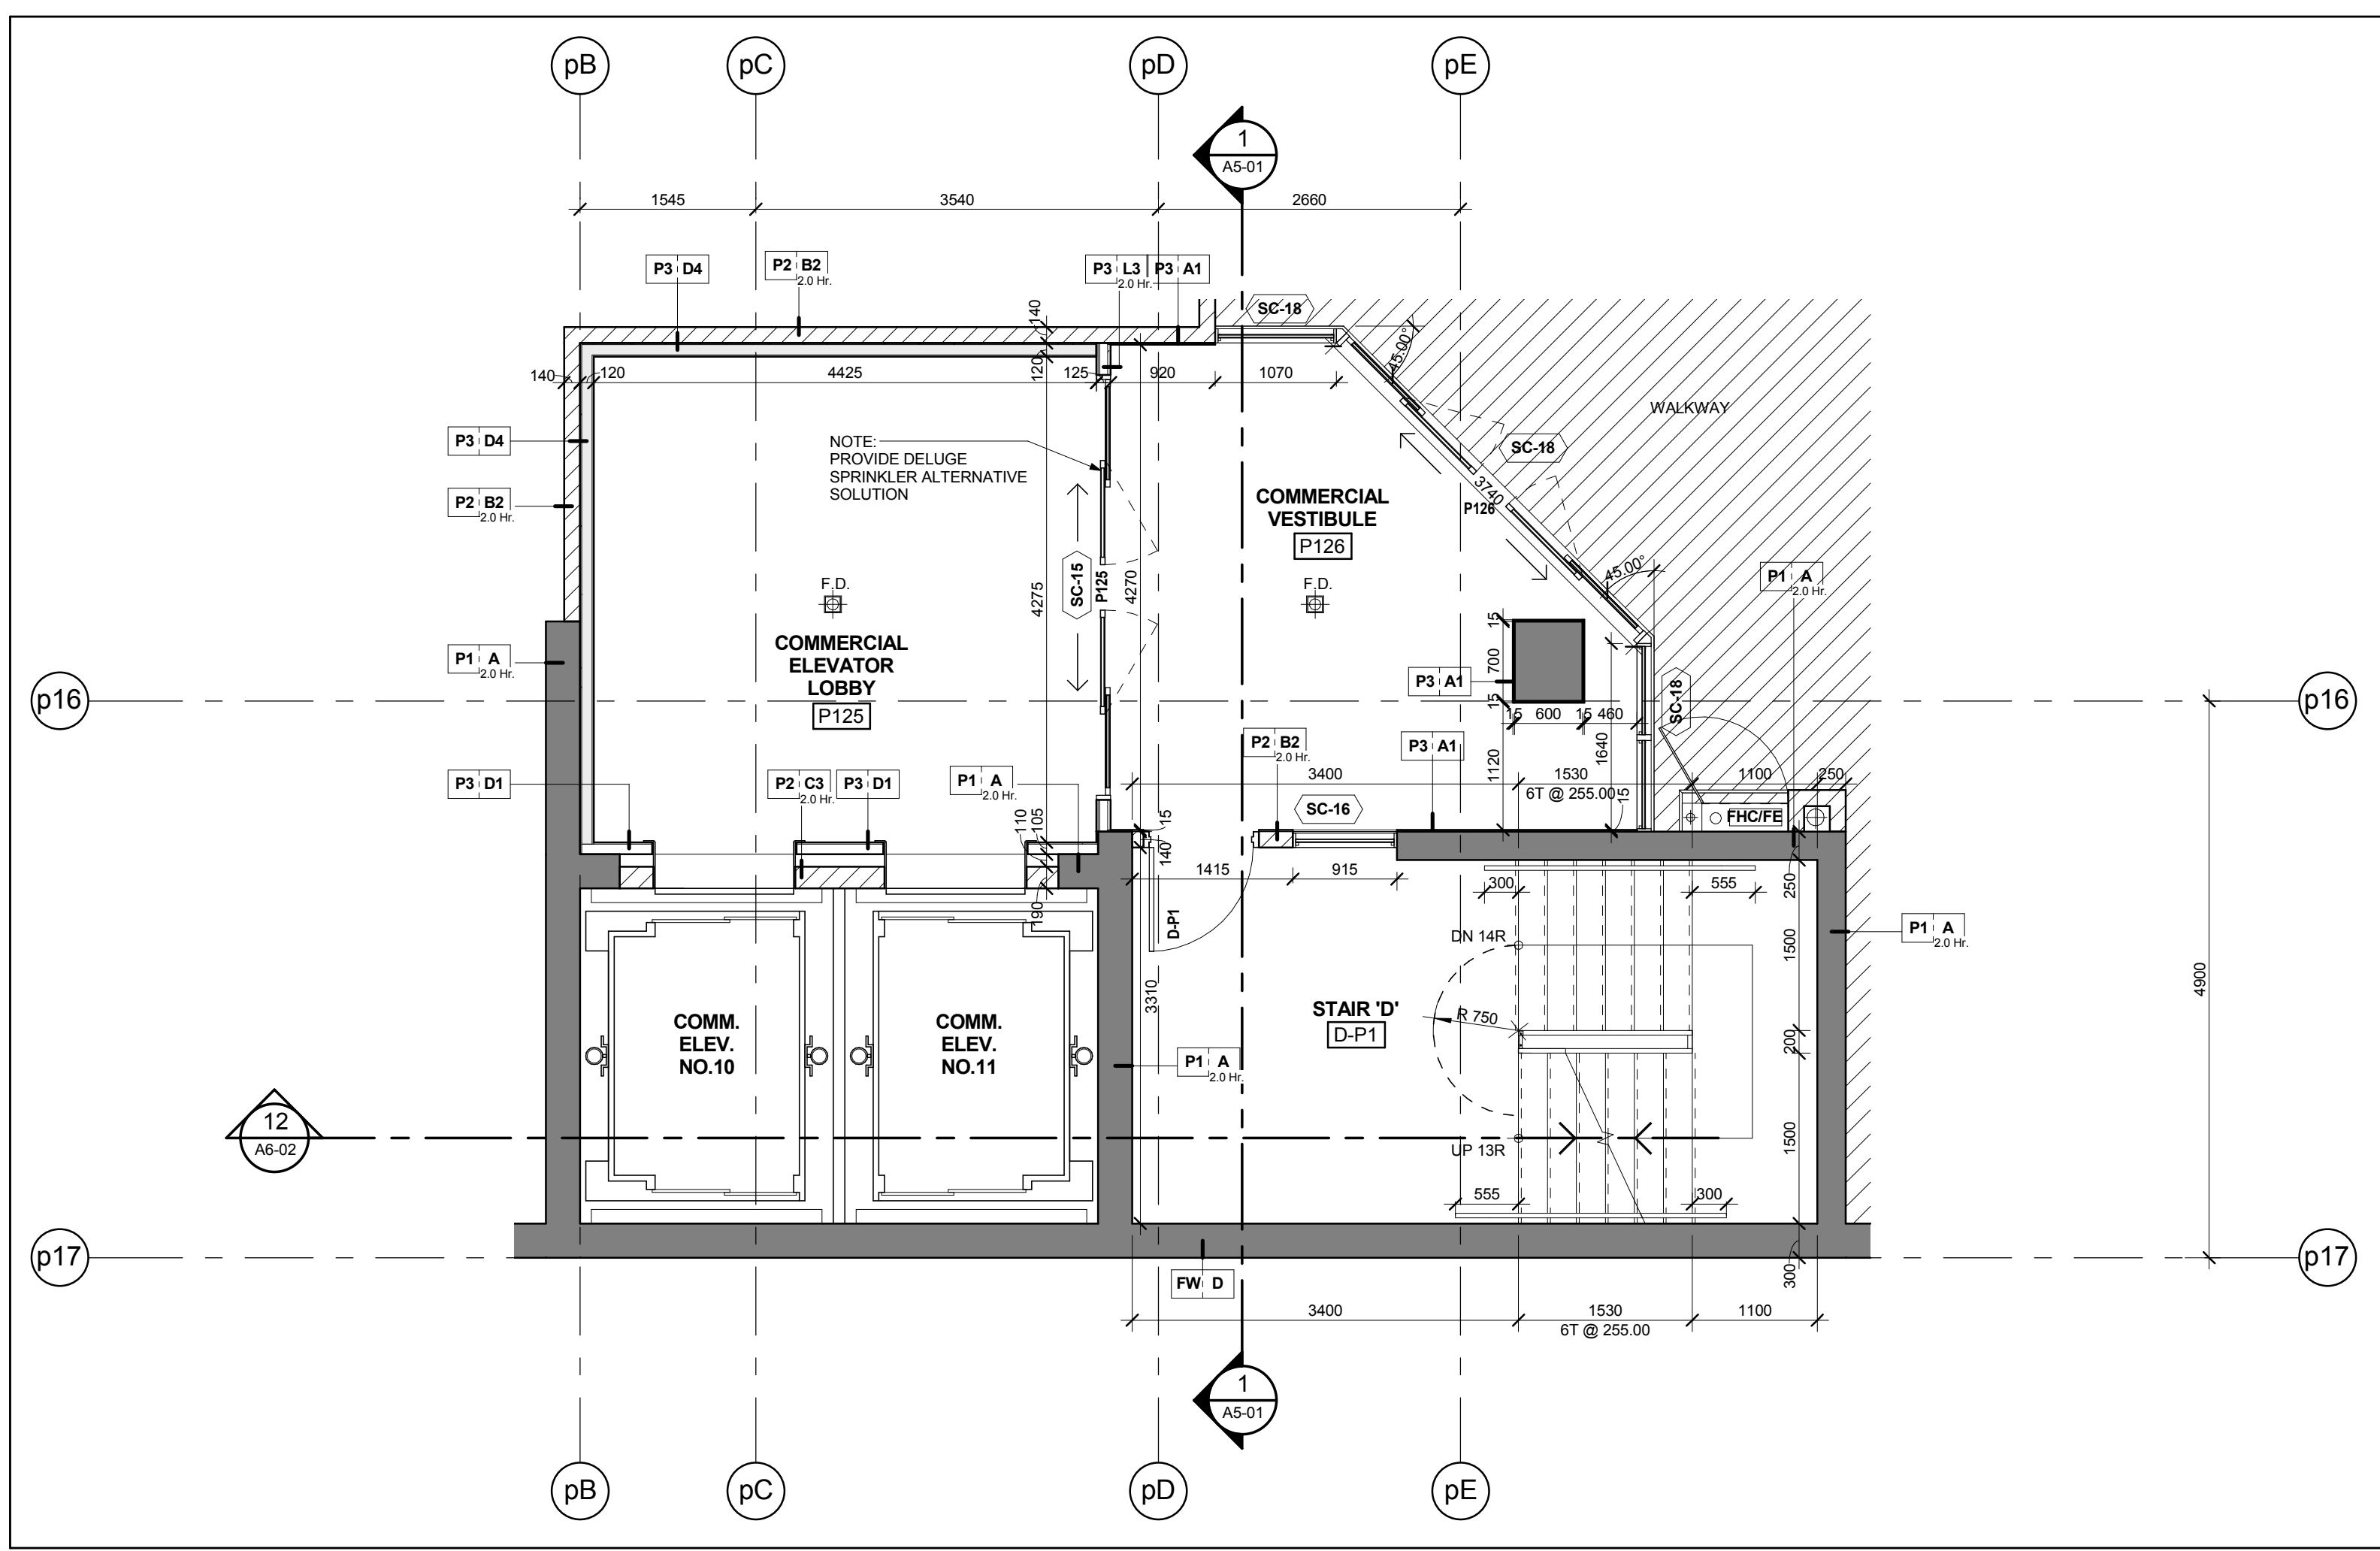


Stair 'D' - Stair Plan - Level P1
Scale: 1 : 50
A6-02

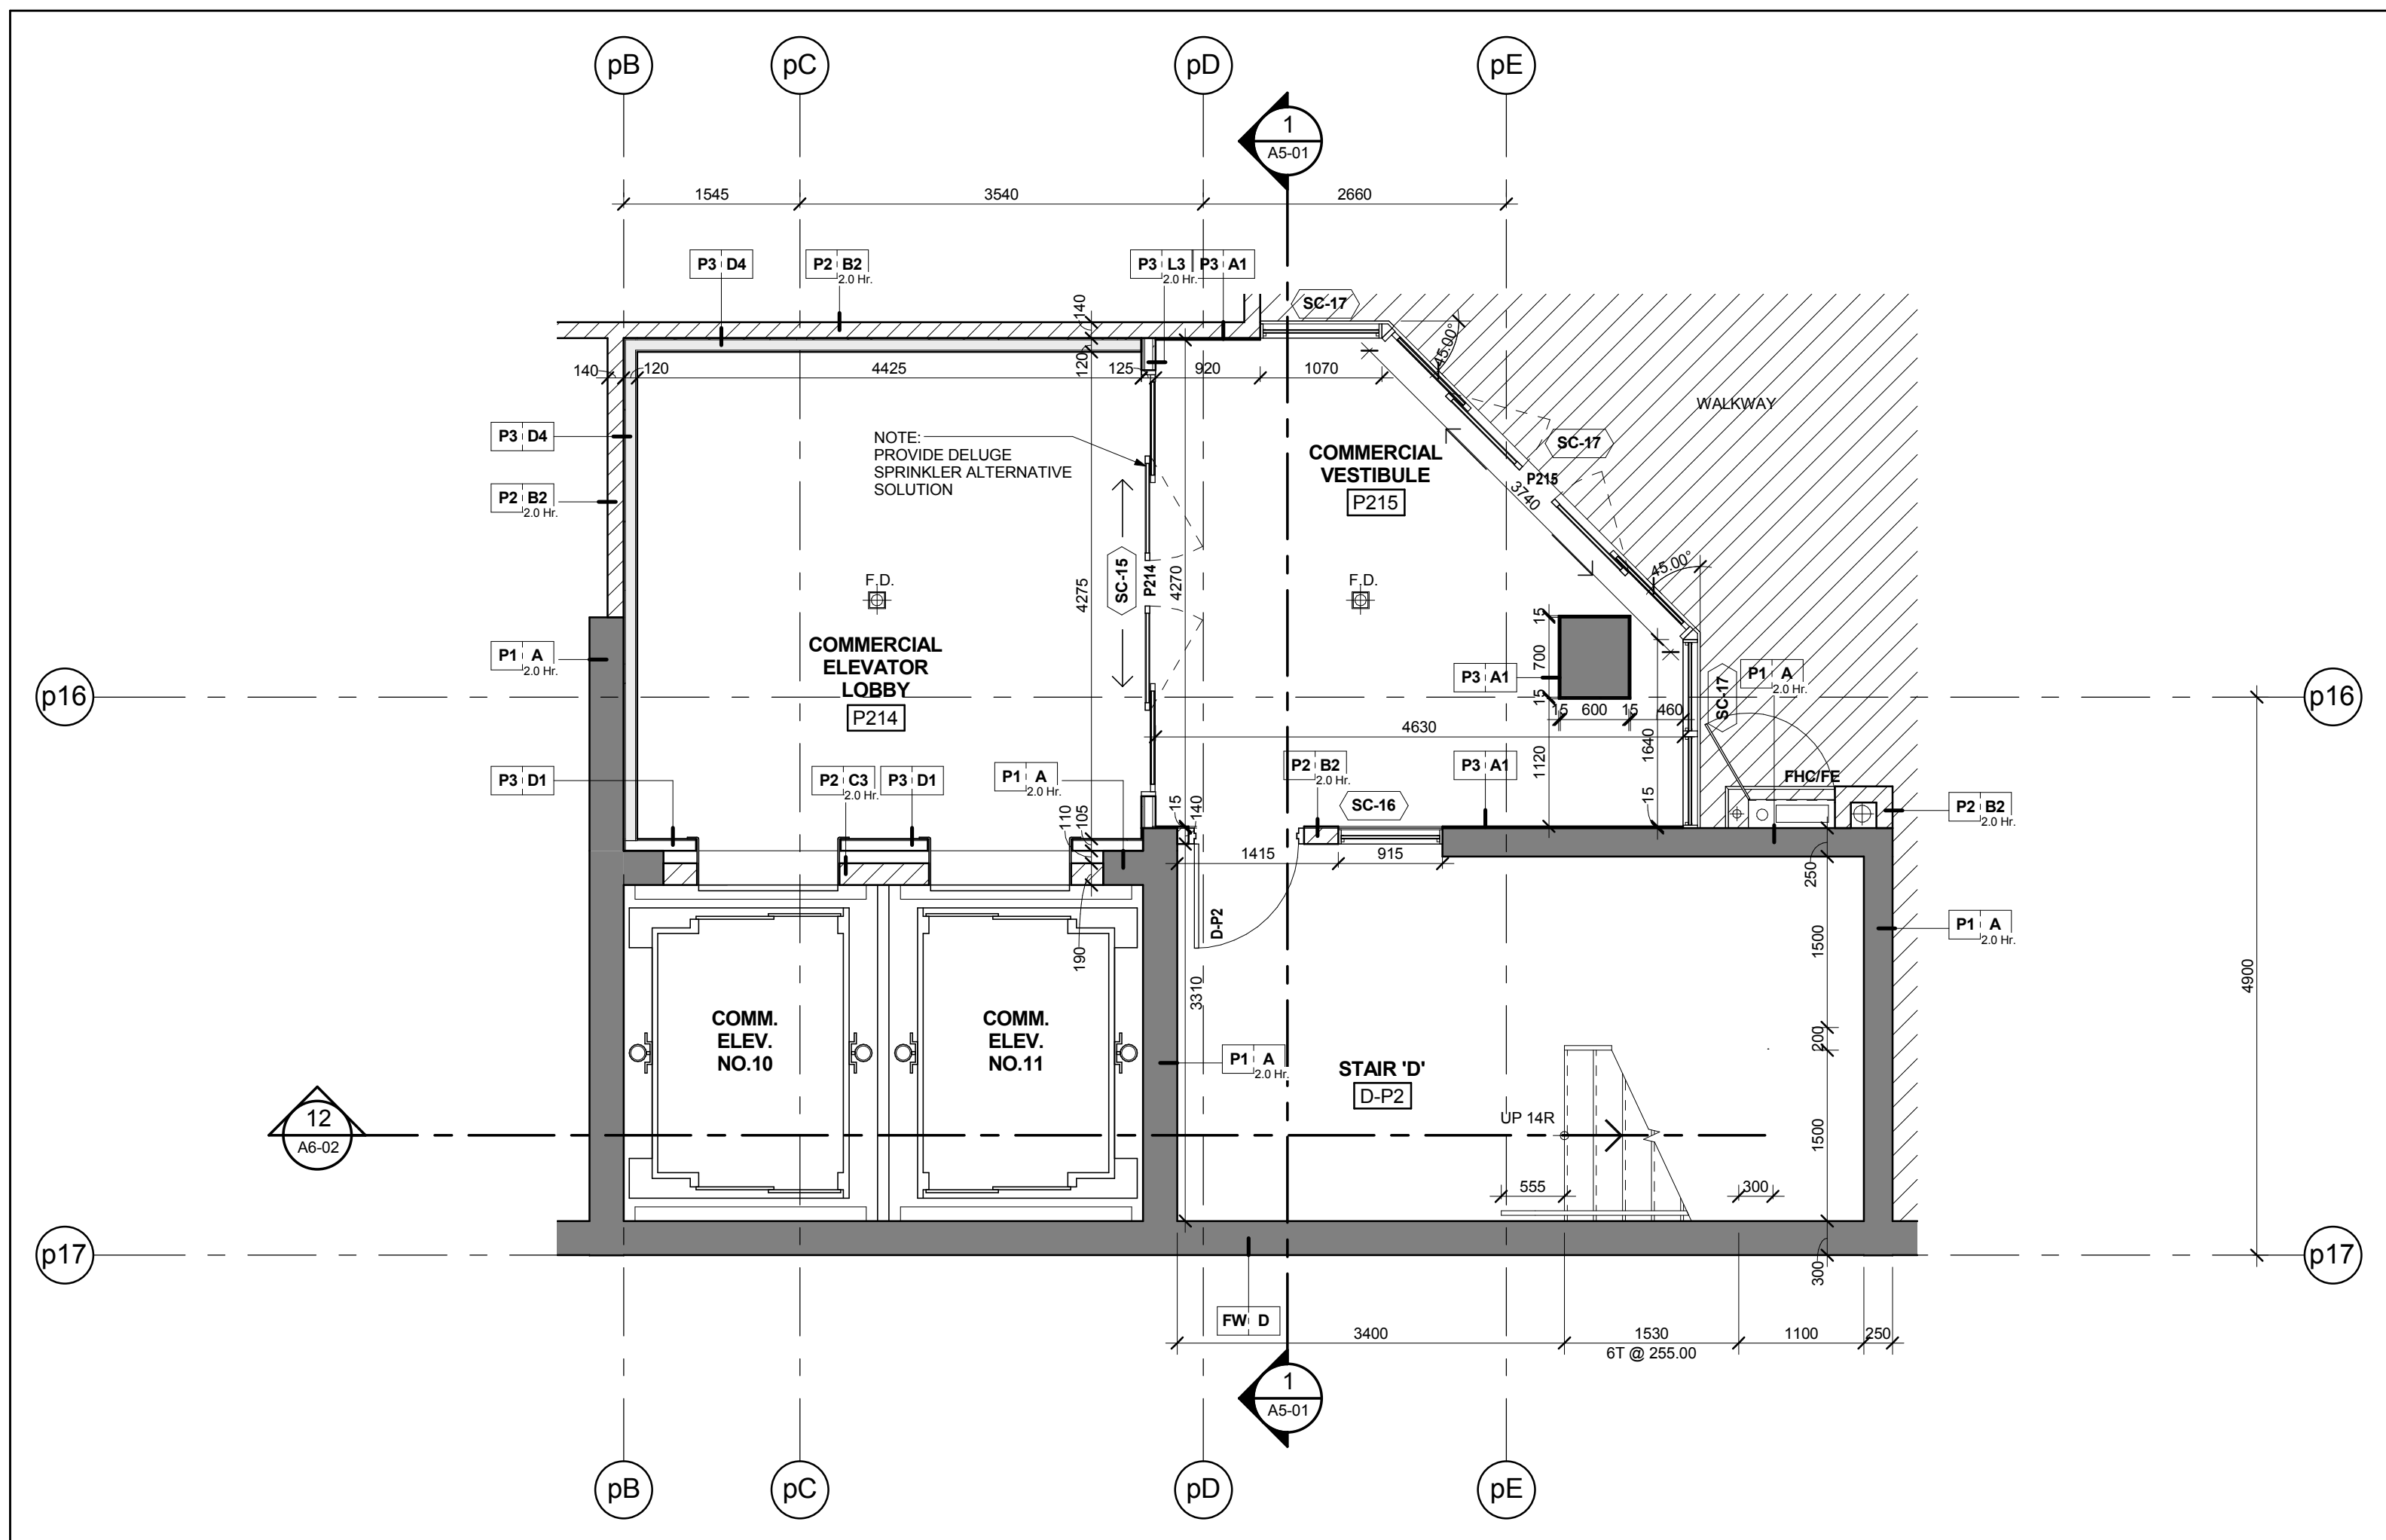


Stair 'D' - Stair Plan - Level P2
Scale: 1 : 50
A6-02

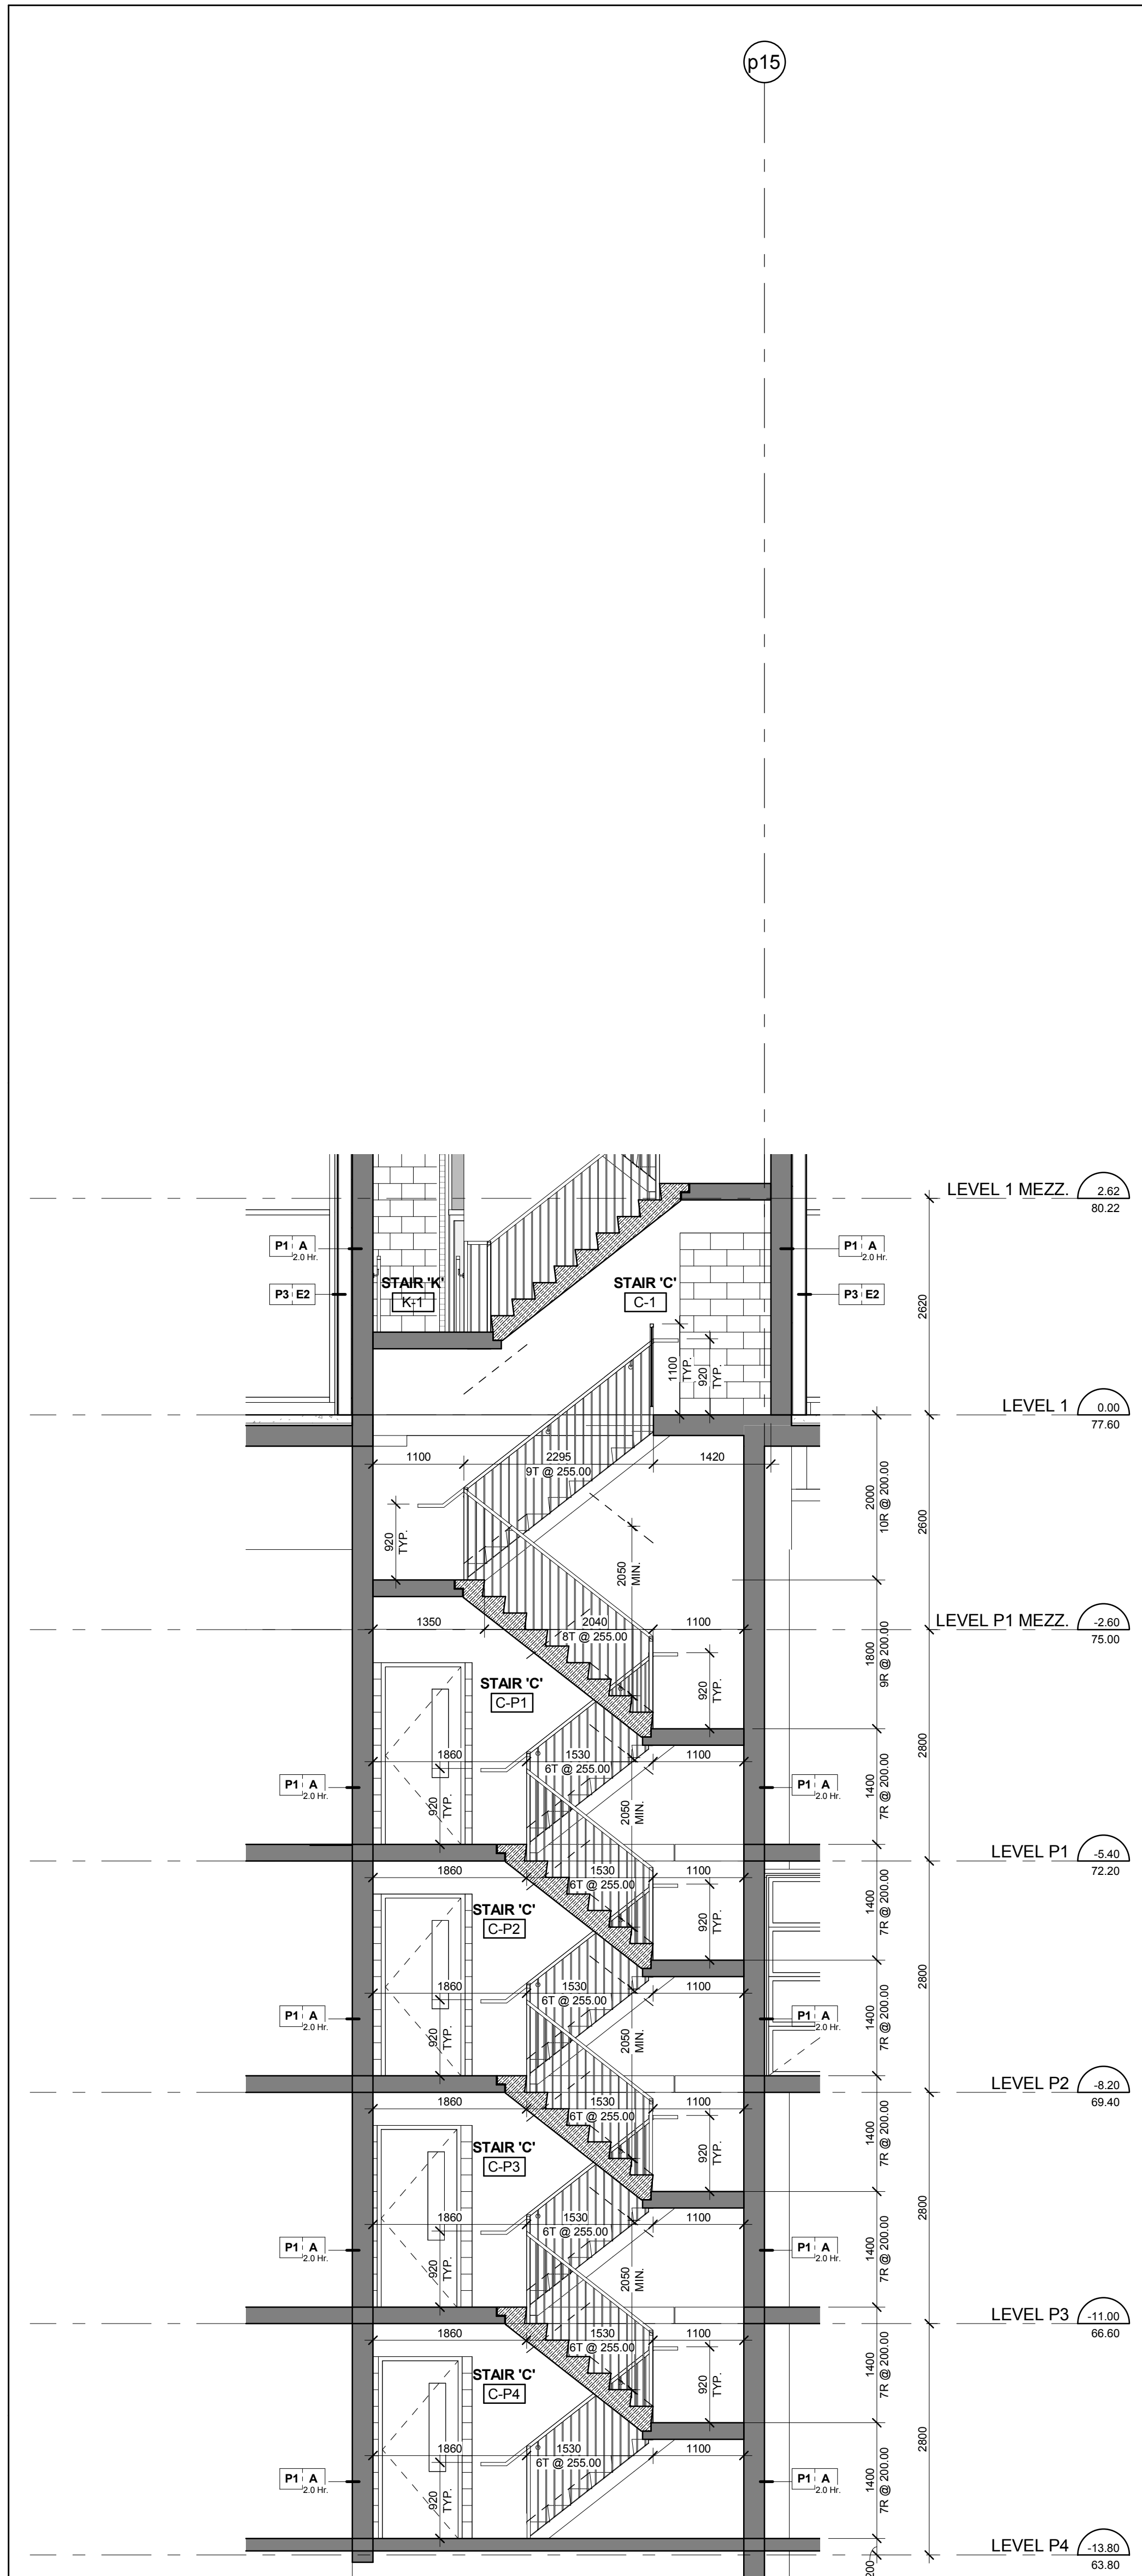


Stair 'C' - Stair Section Levels P4 - 1 Mezzanine
Scale: 1 : 50
A6-02

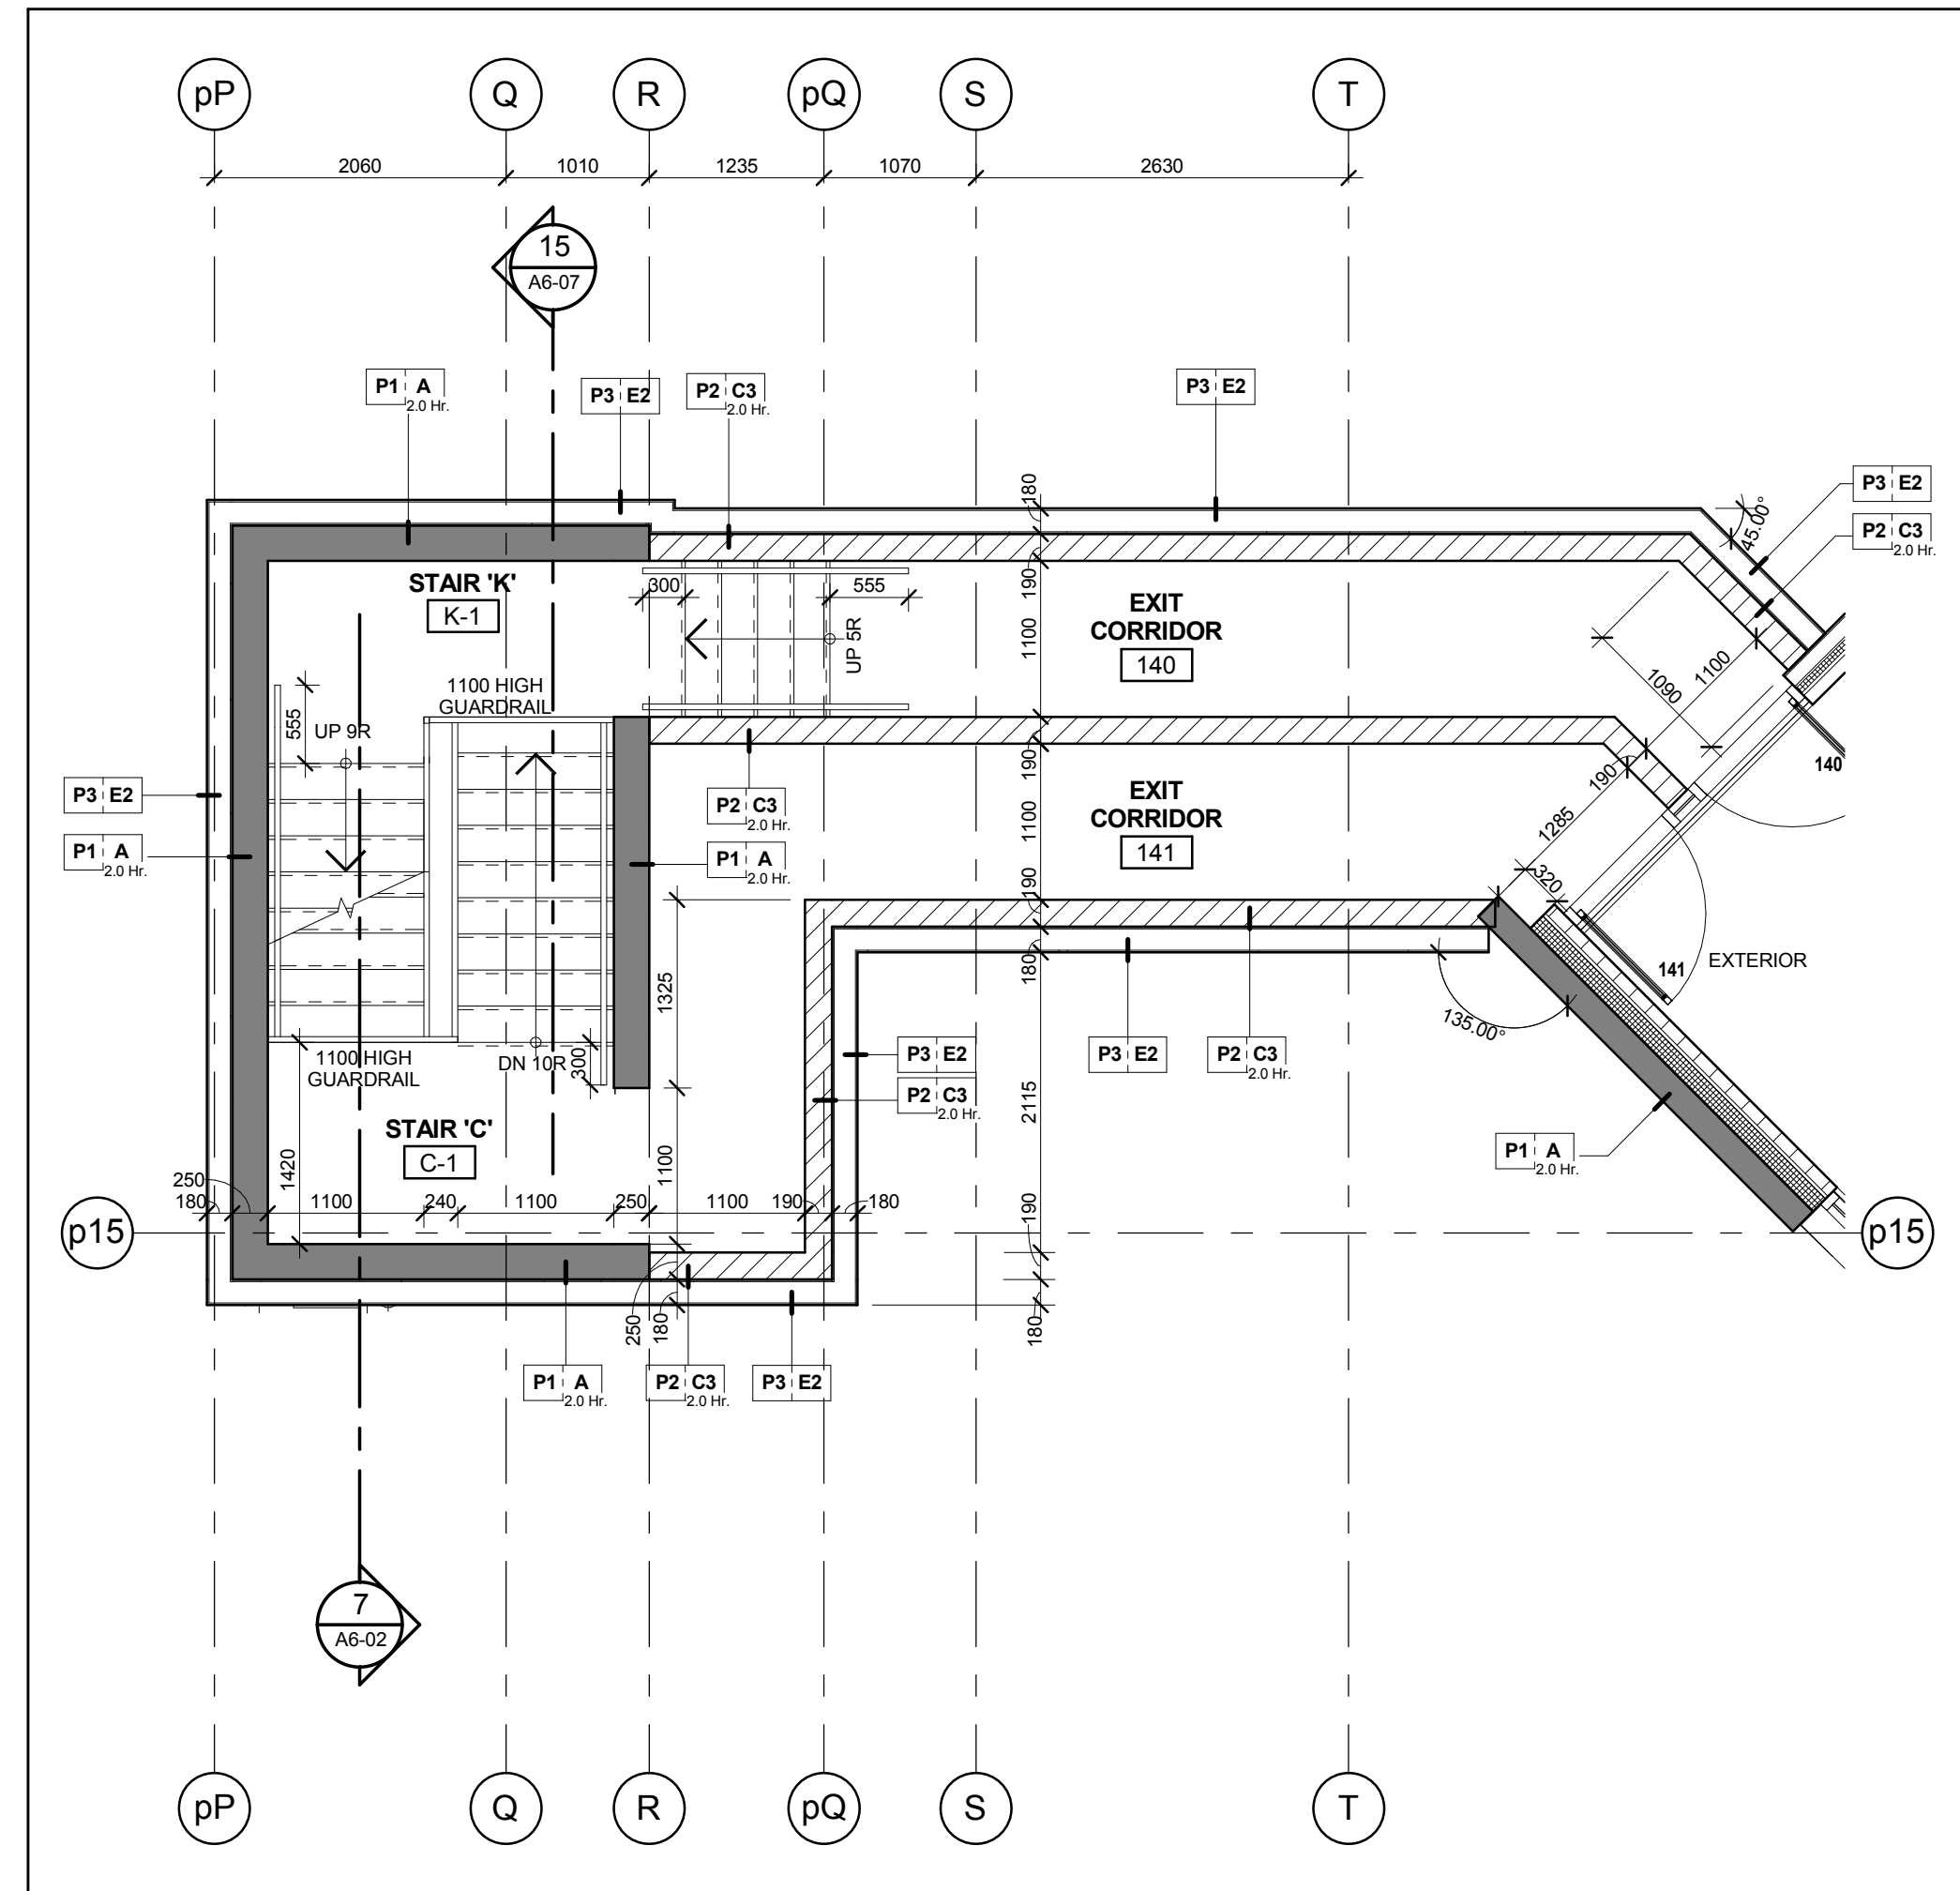


Stair 'C' - Stair Plan - Level 1
Scale: 1 : 50
A6-02

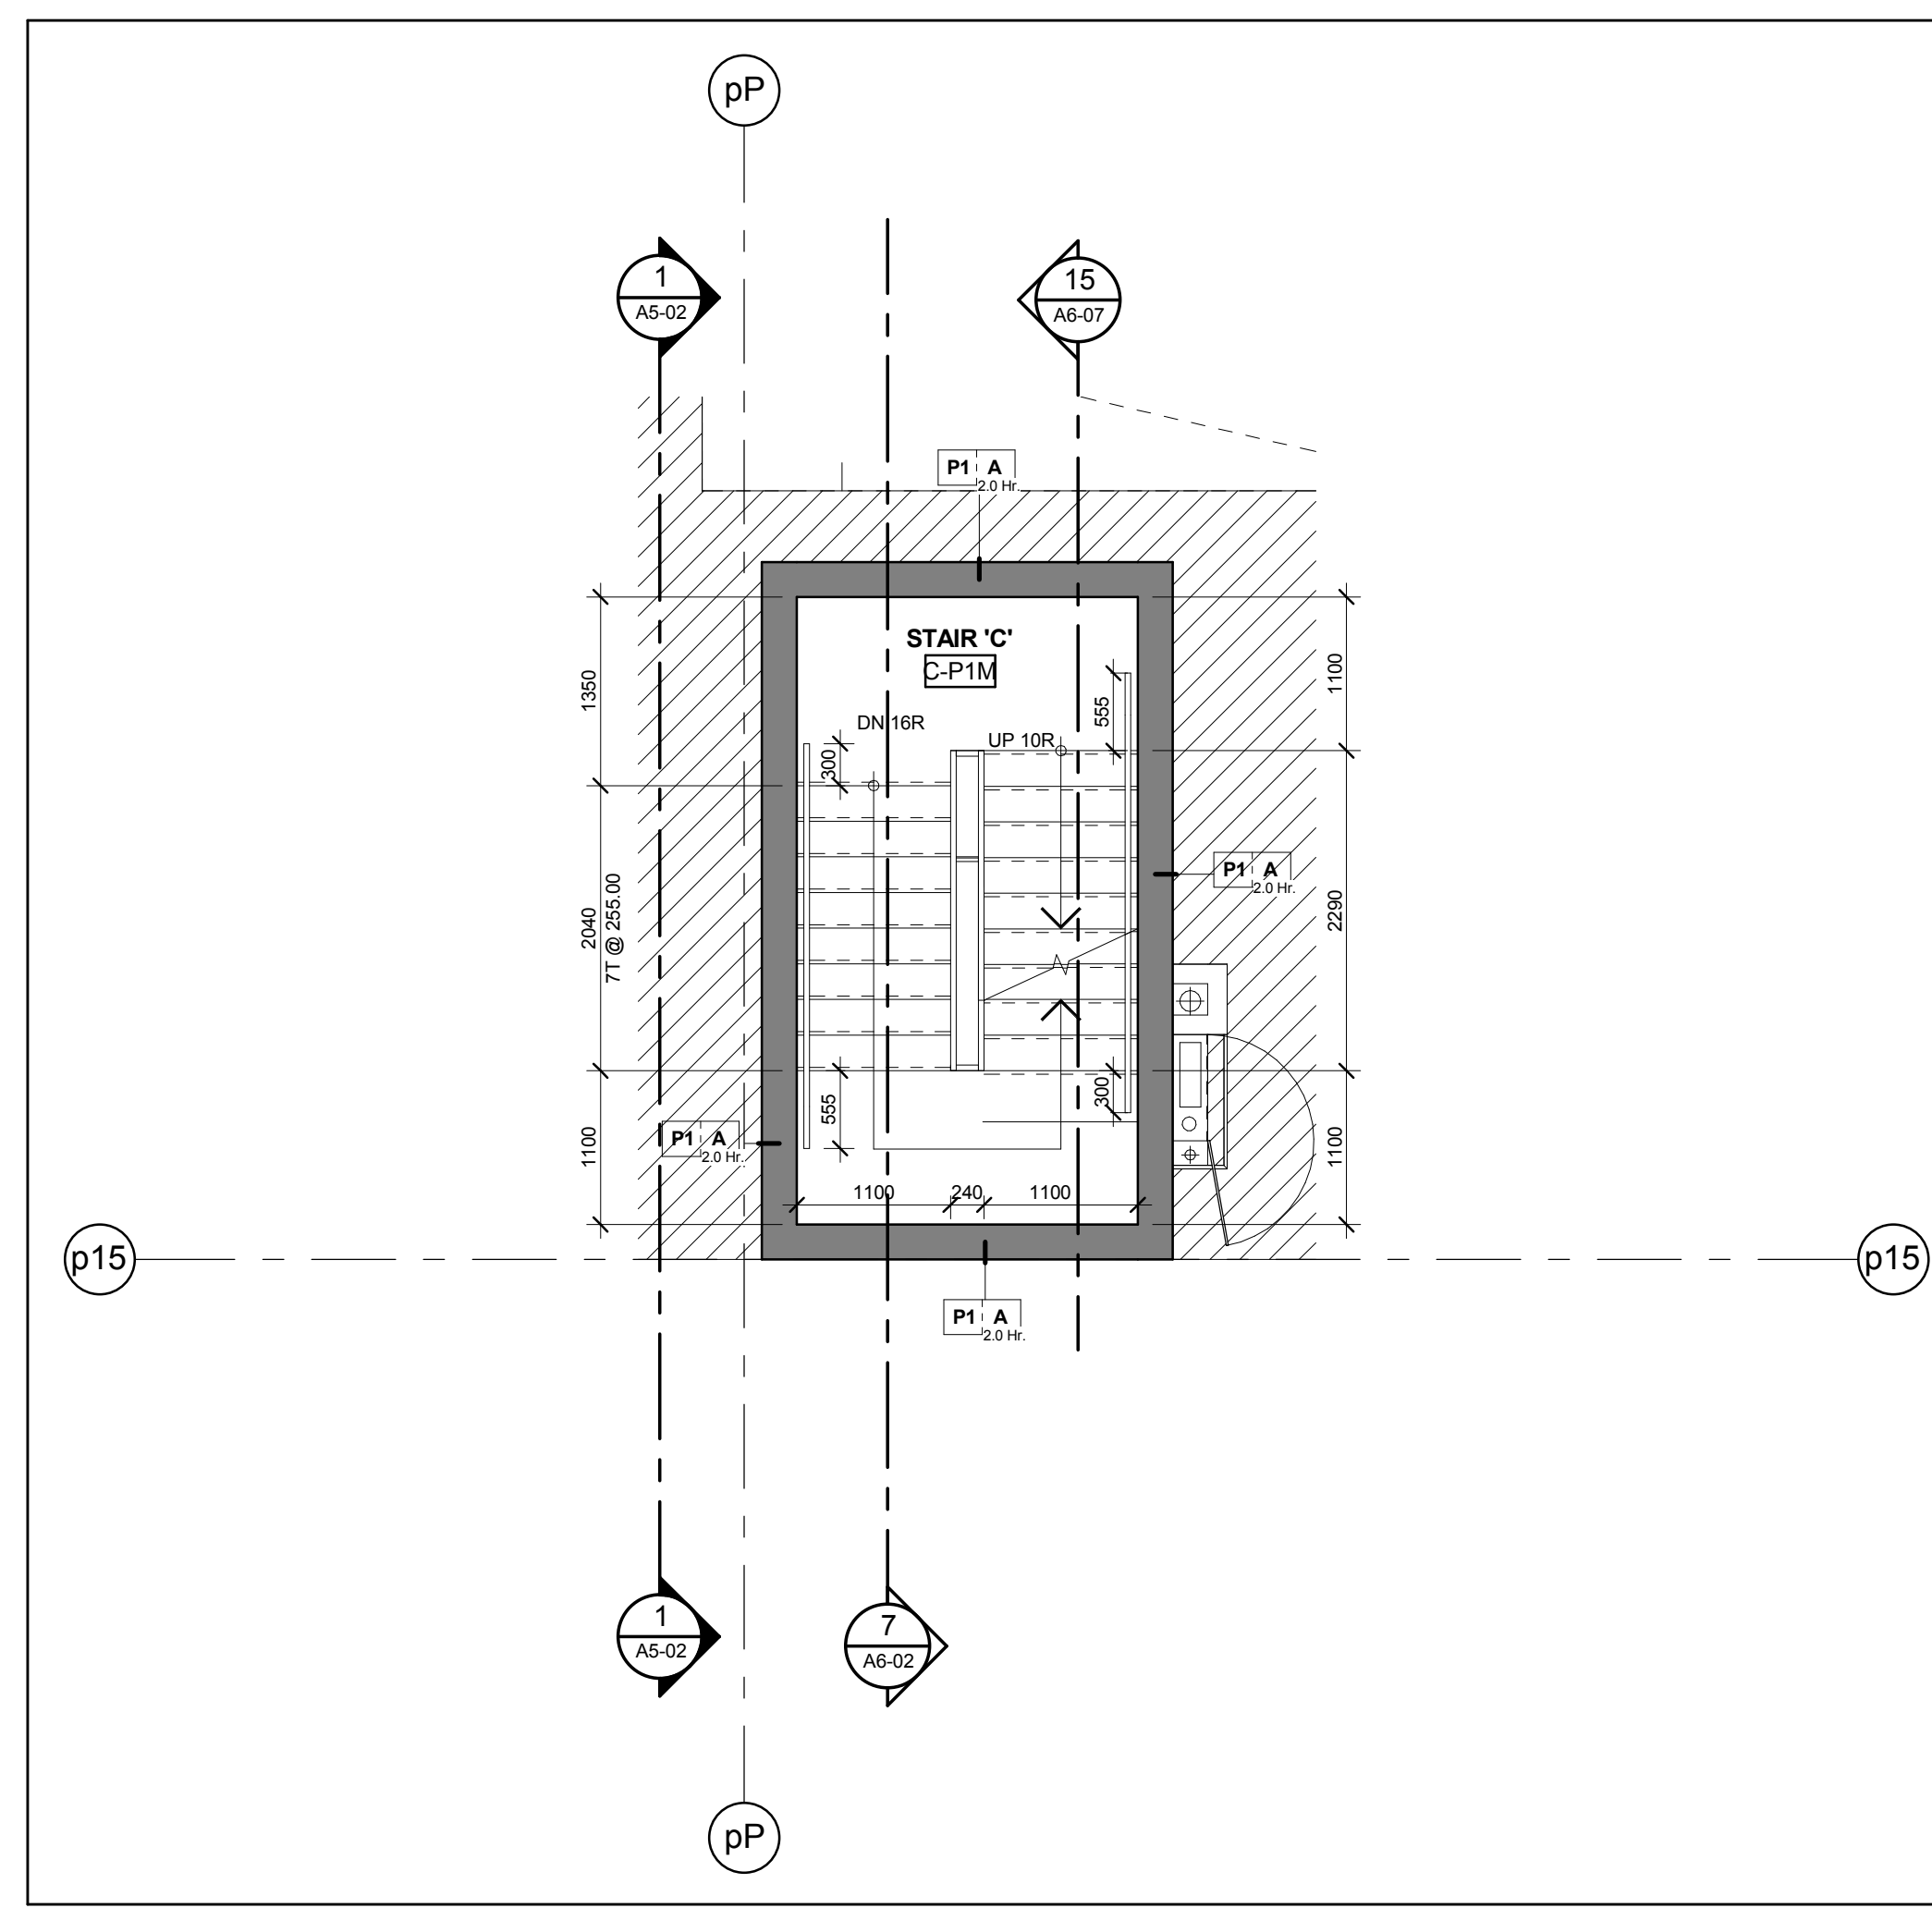


Stair 'C' - Stair Plan - Level P1 Mezzanine
Scale: 1 : 50
A6-02

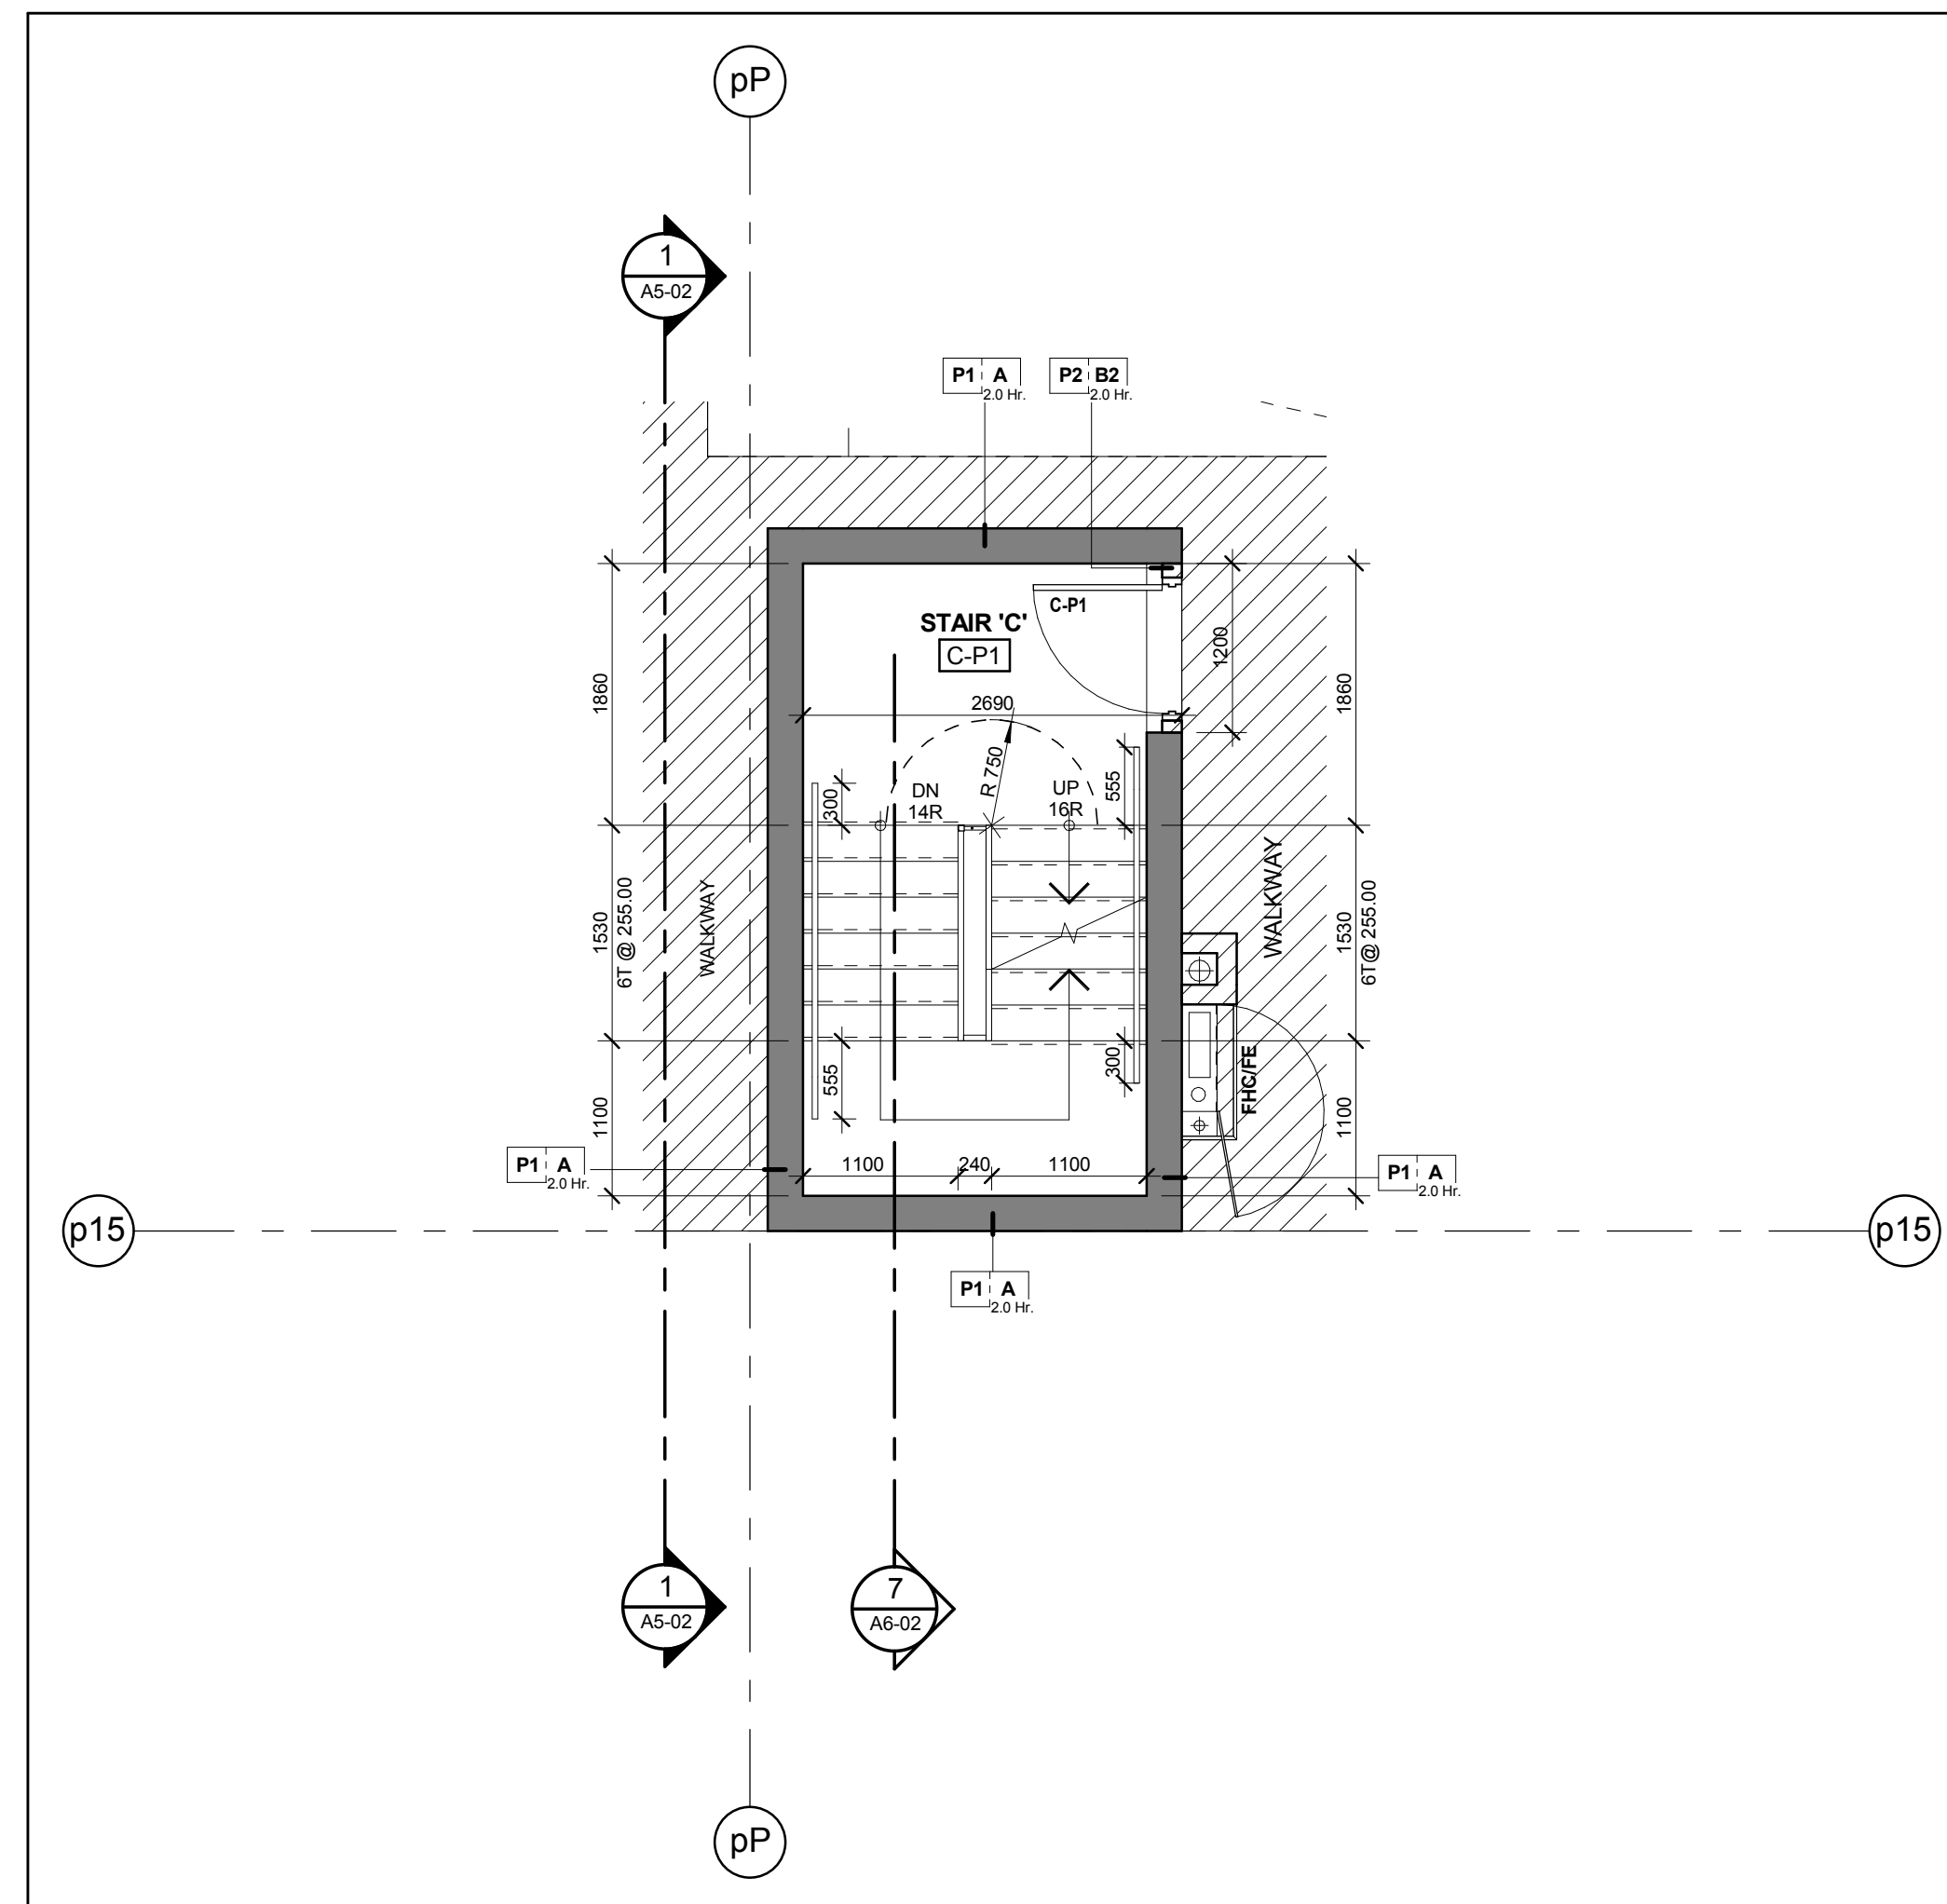


Stair 'C' - Stair Plan - Level P1
Scale: 1 : 50
A6-02

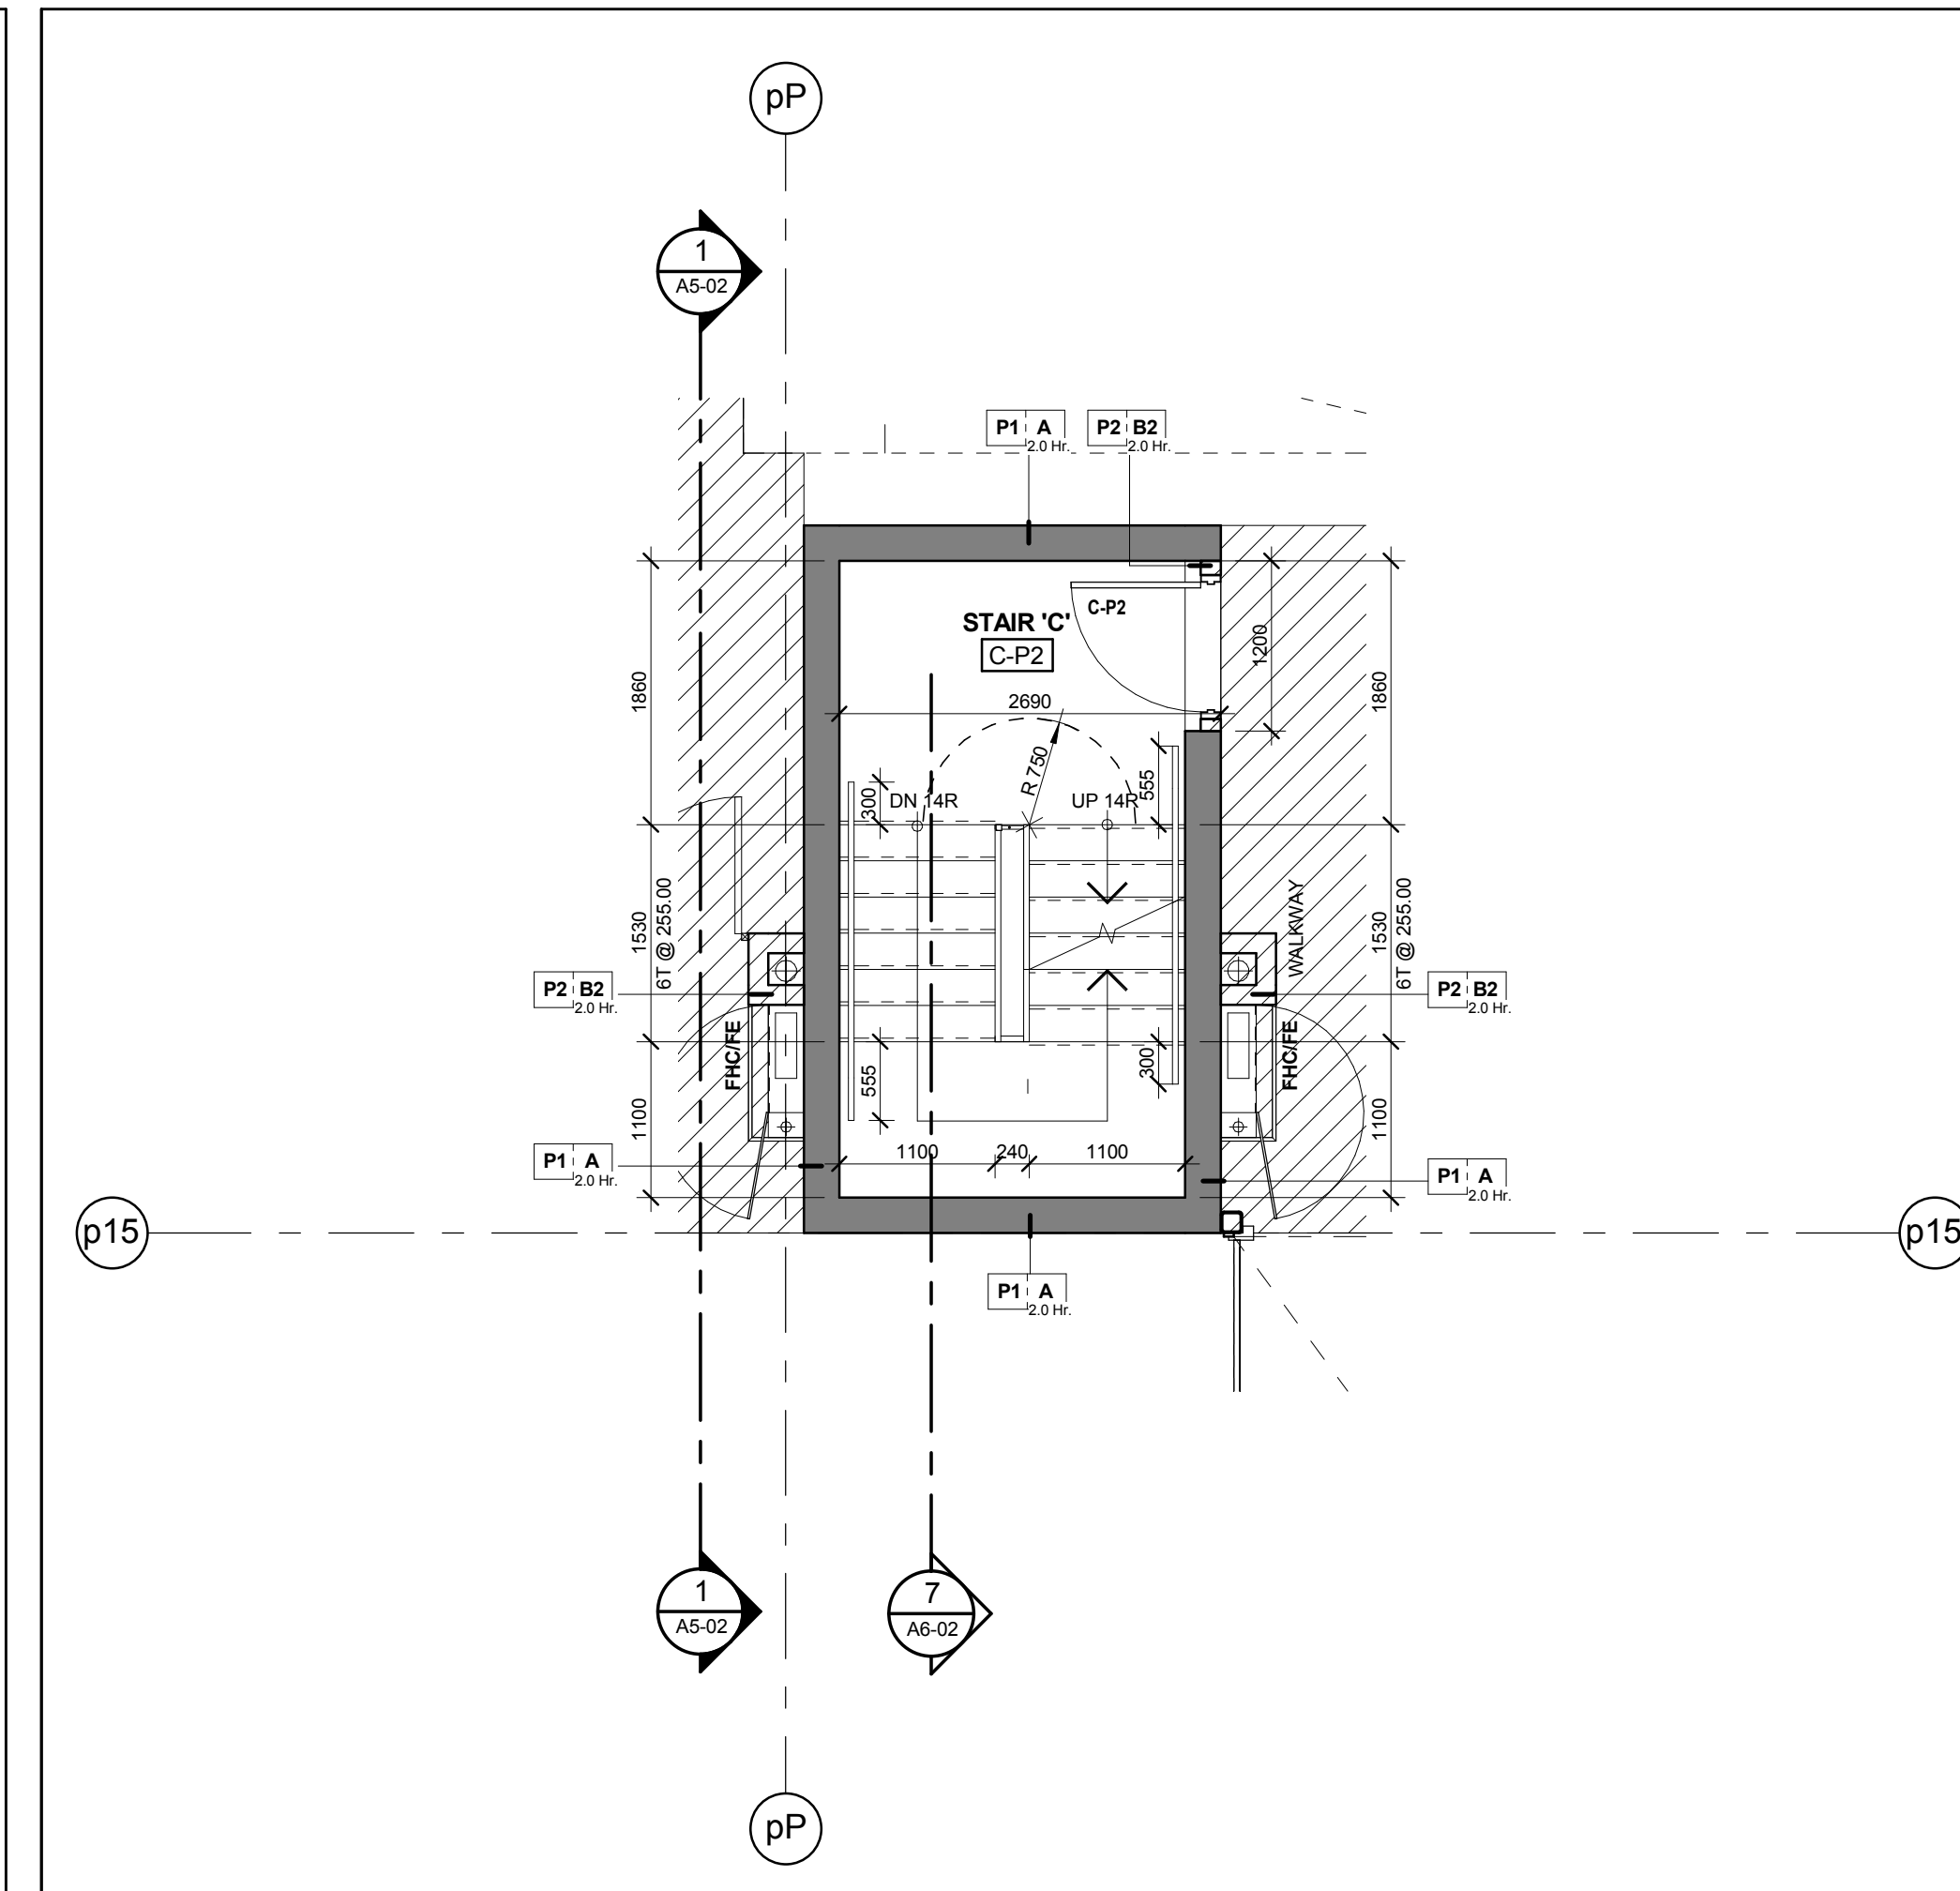

Stair 'C' - Stair Plan - Level P2
Scale: 1 : 50
A6-02

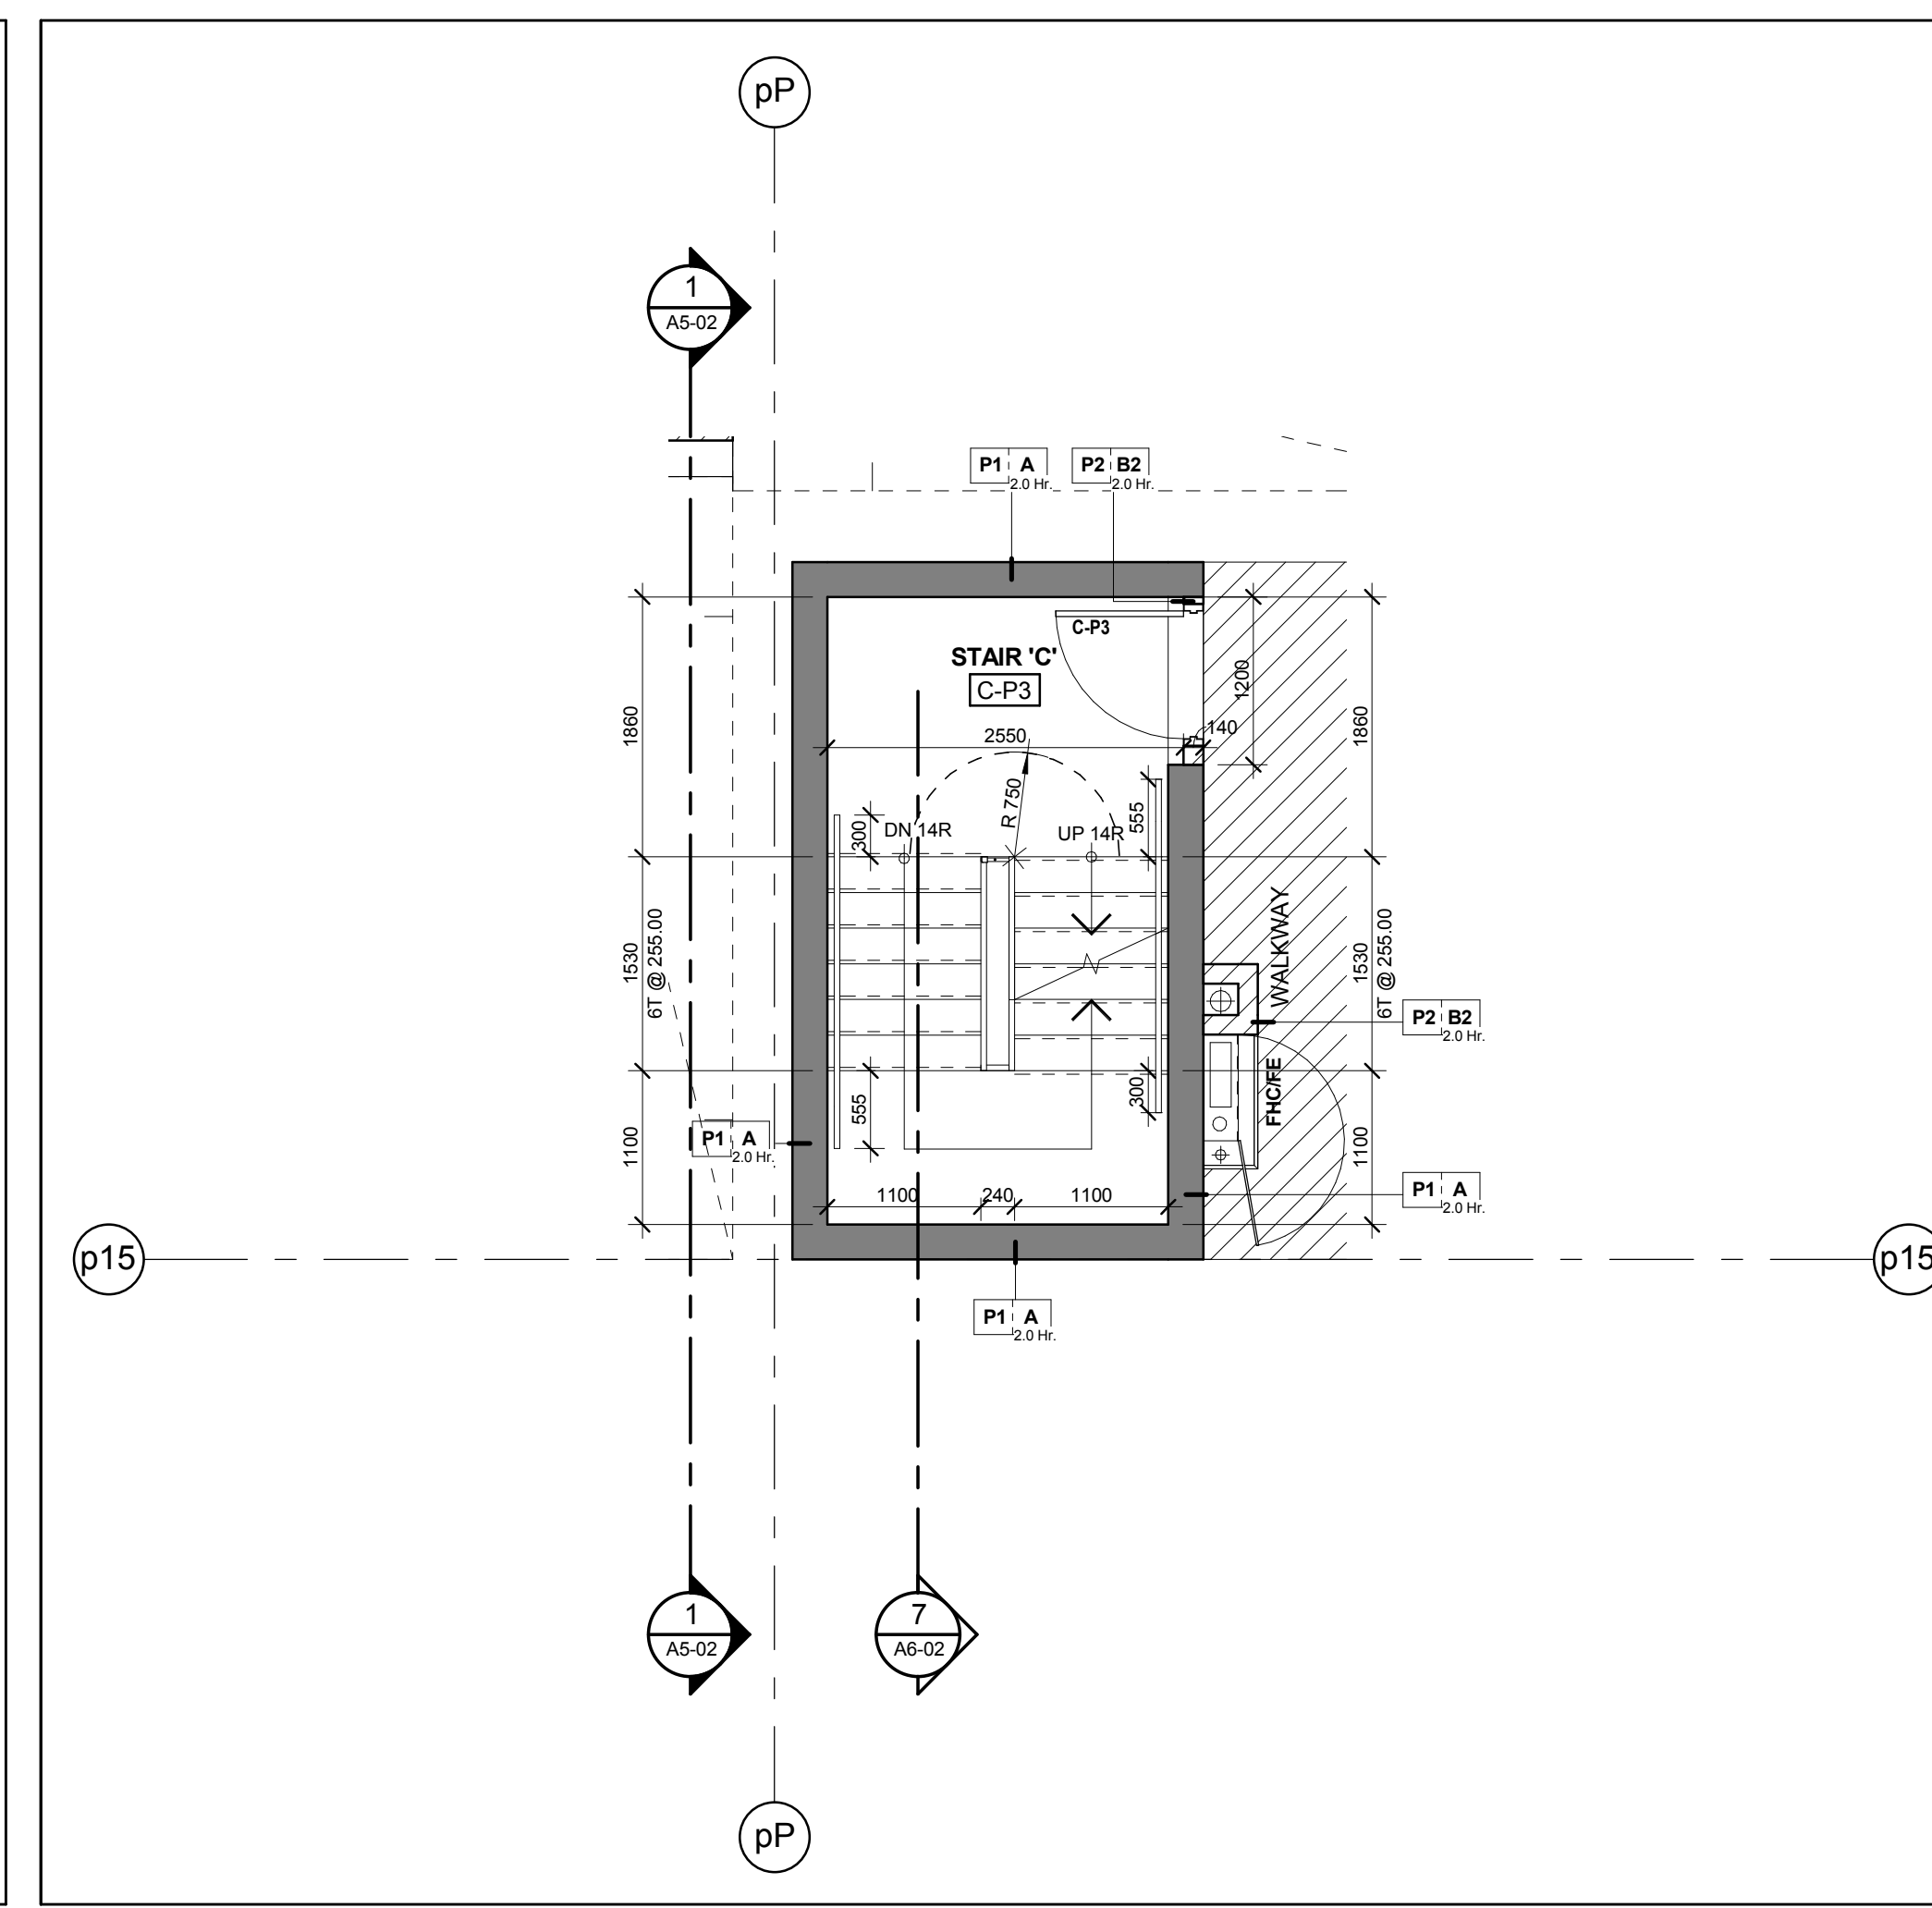

Stair 'C' - Stair Plan - Level P3
Scale: 1 : 50
A6-02

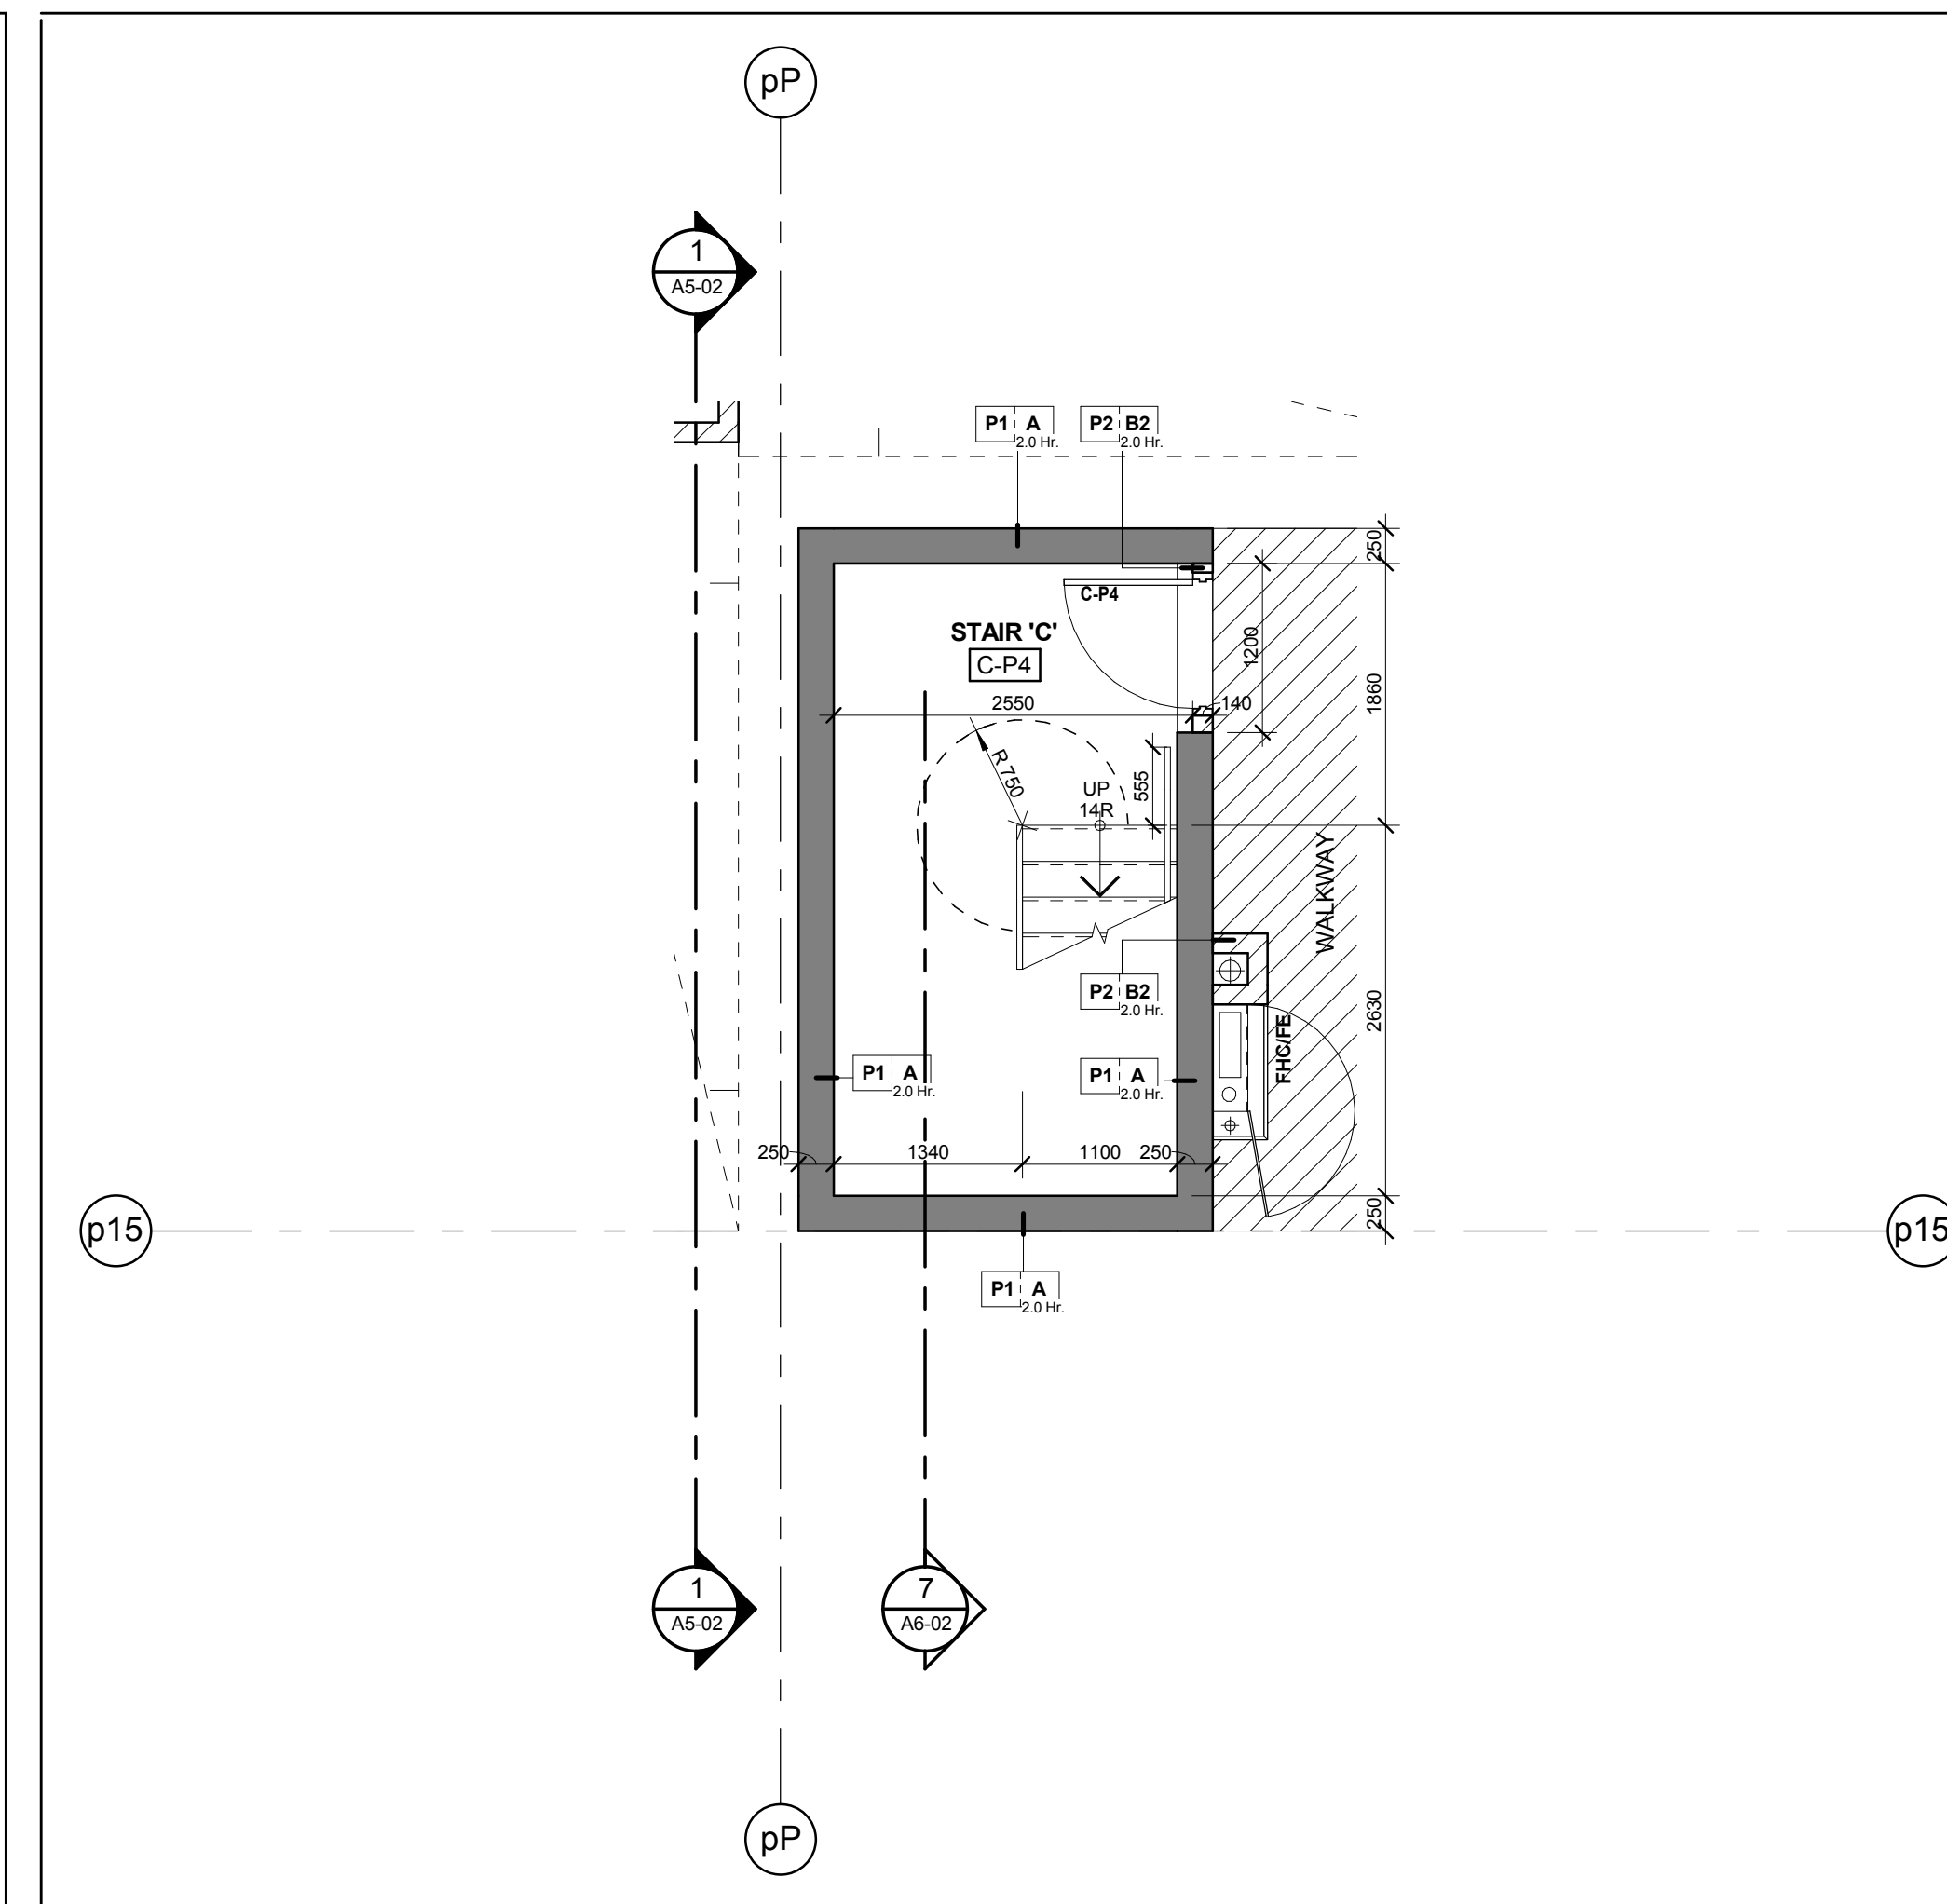

Stair 'C' - Stair Plan - Level P4
Scale: 1 : 50
A6-02