




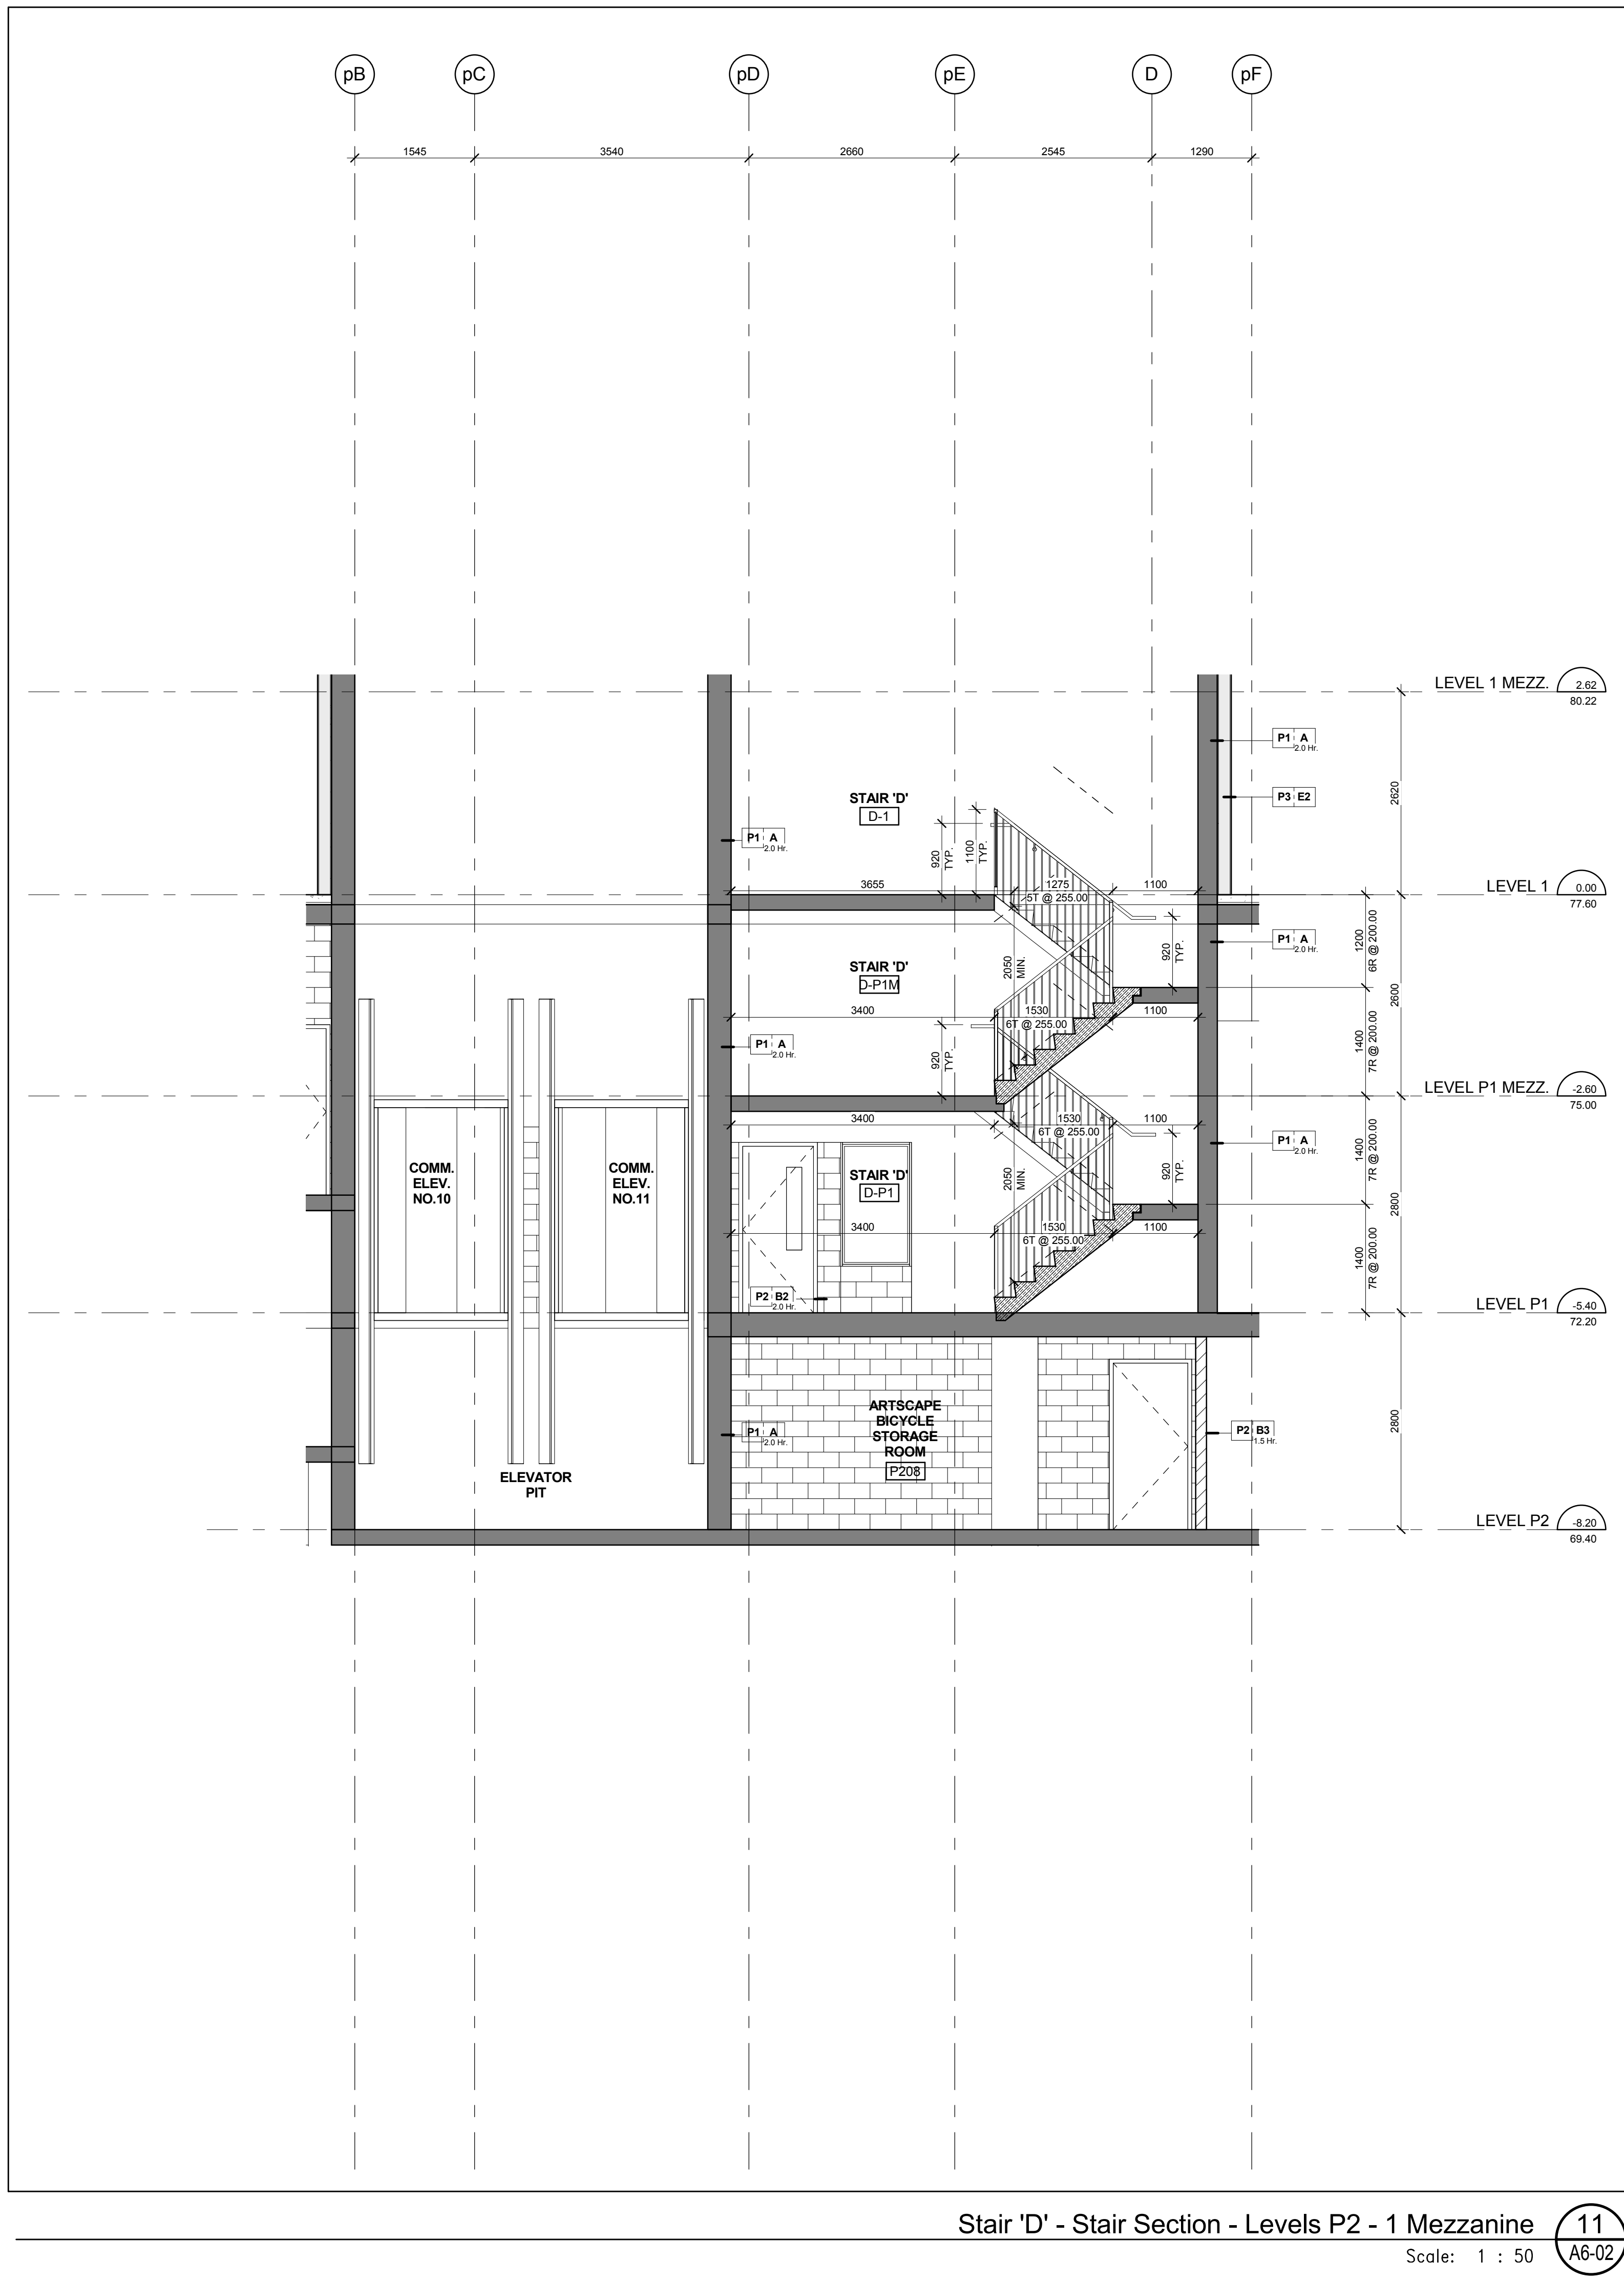


Stair 'D' - Stair Section - Levels P2 - 1 Mezzanine
Scale: 1 : 50

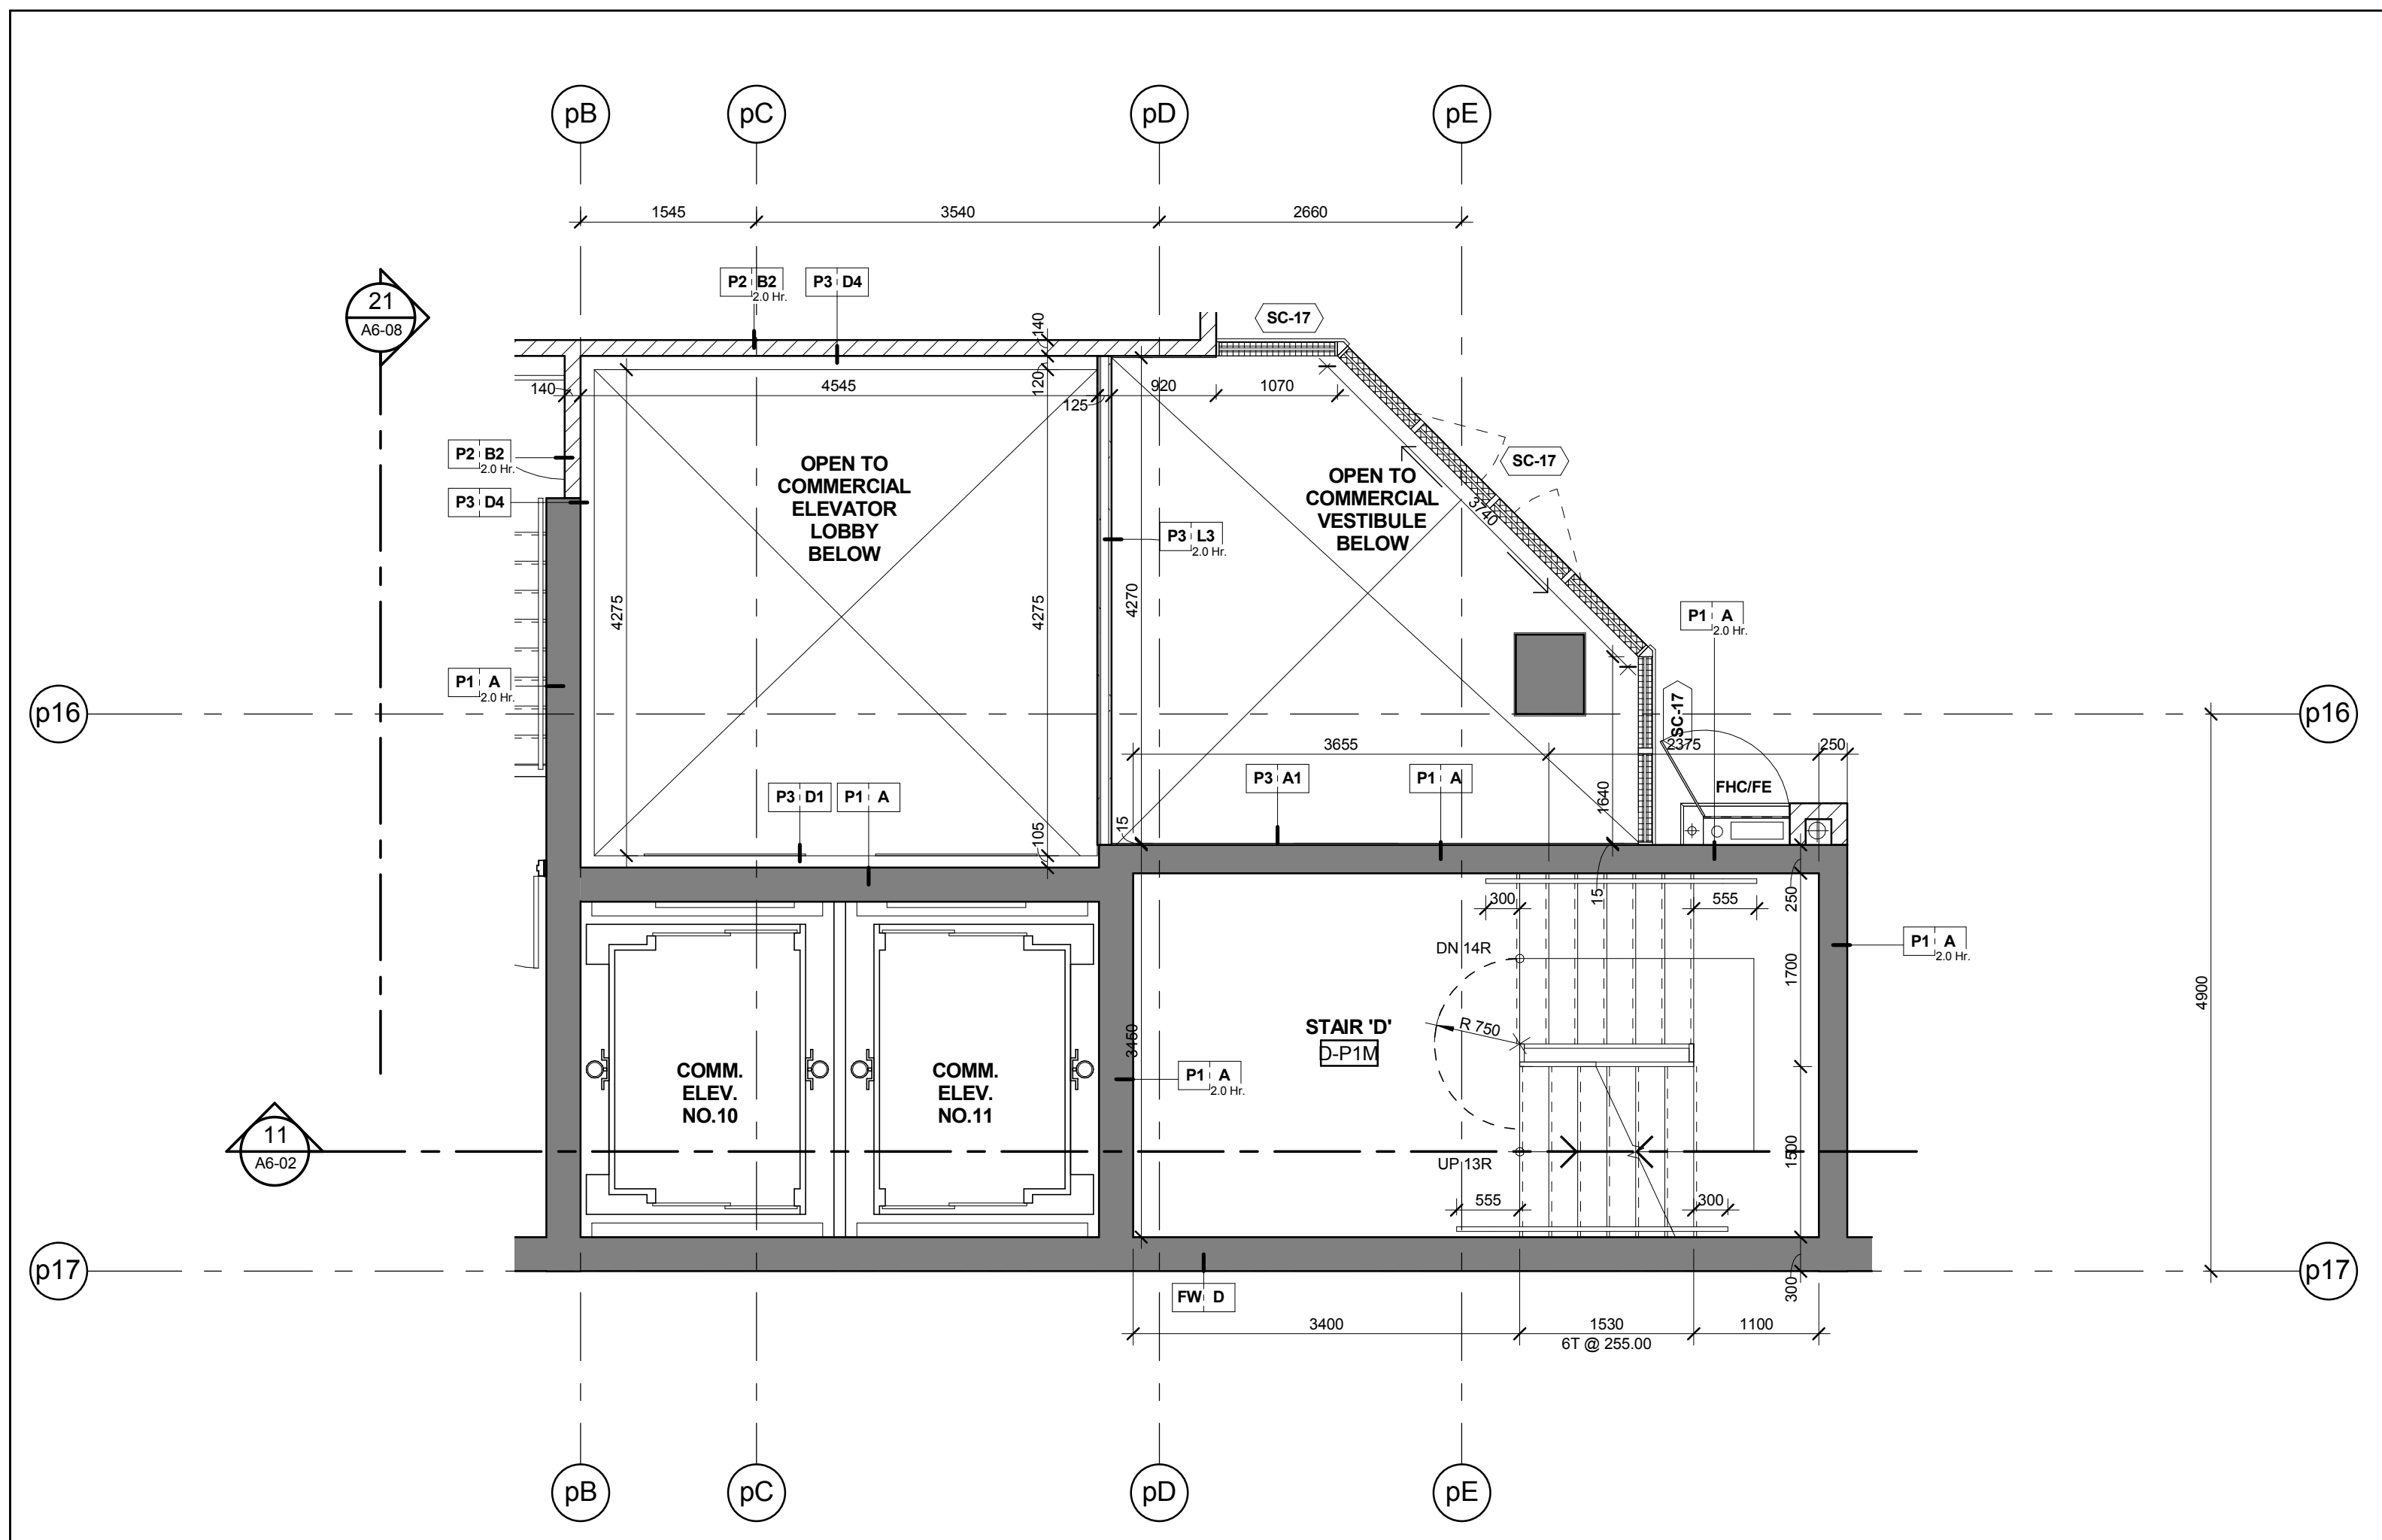


Stair 'D' - Stair Plan - Level P1 Mezzanine
Scale: 1 : 50

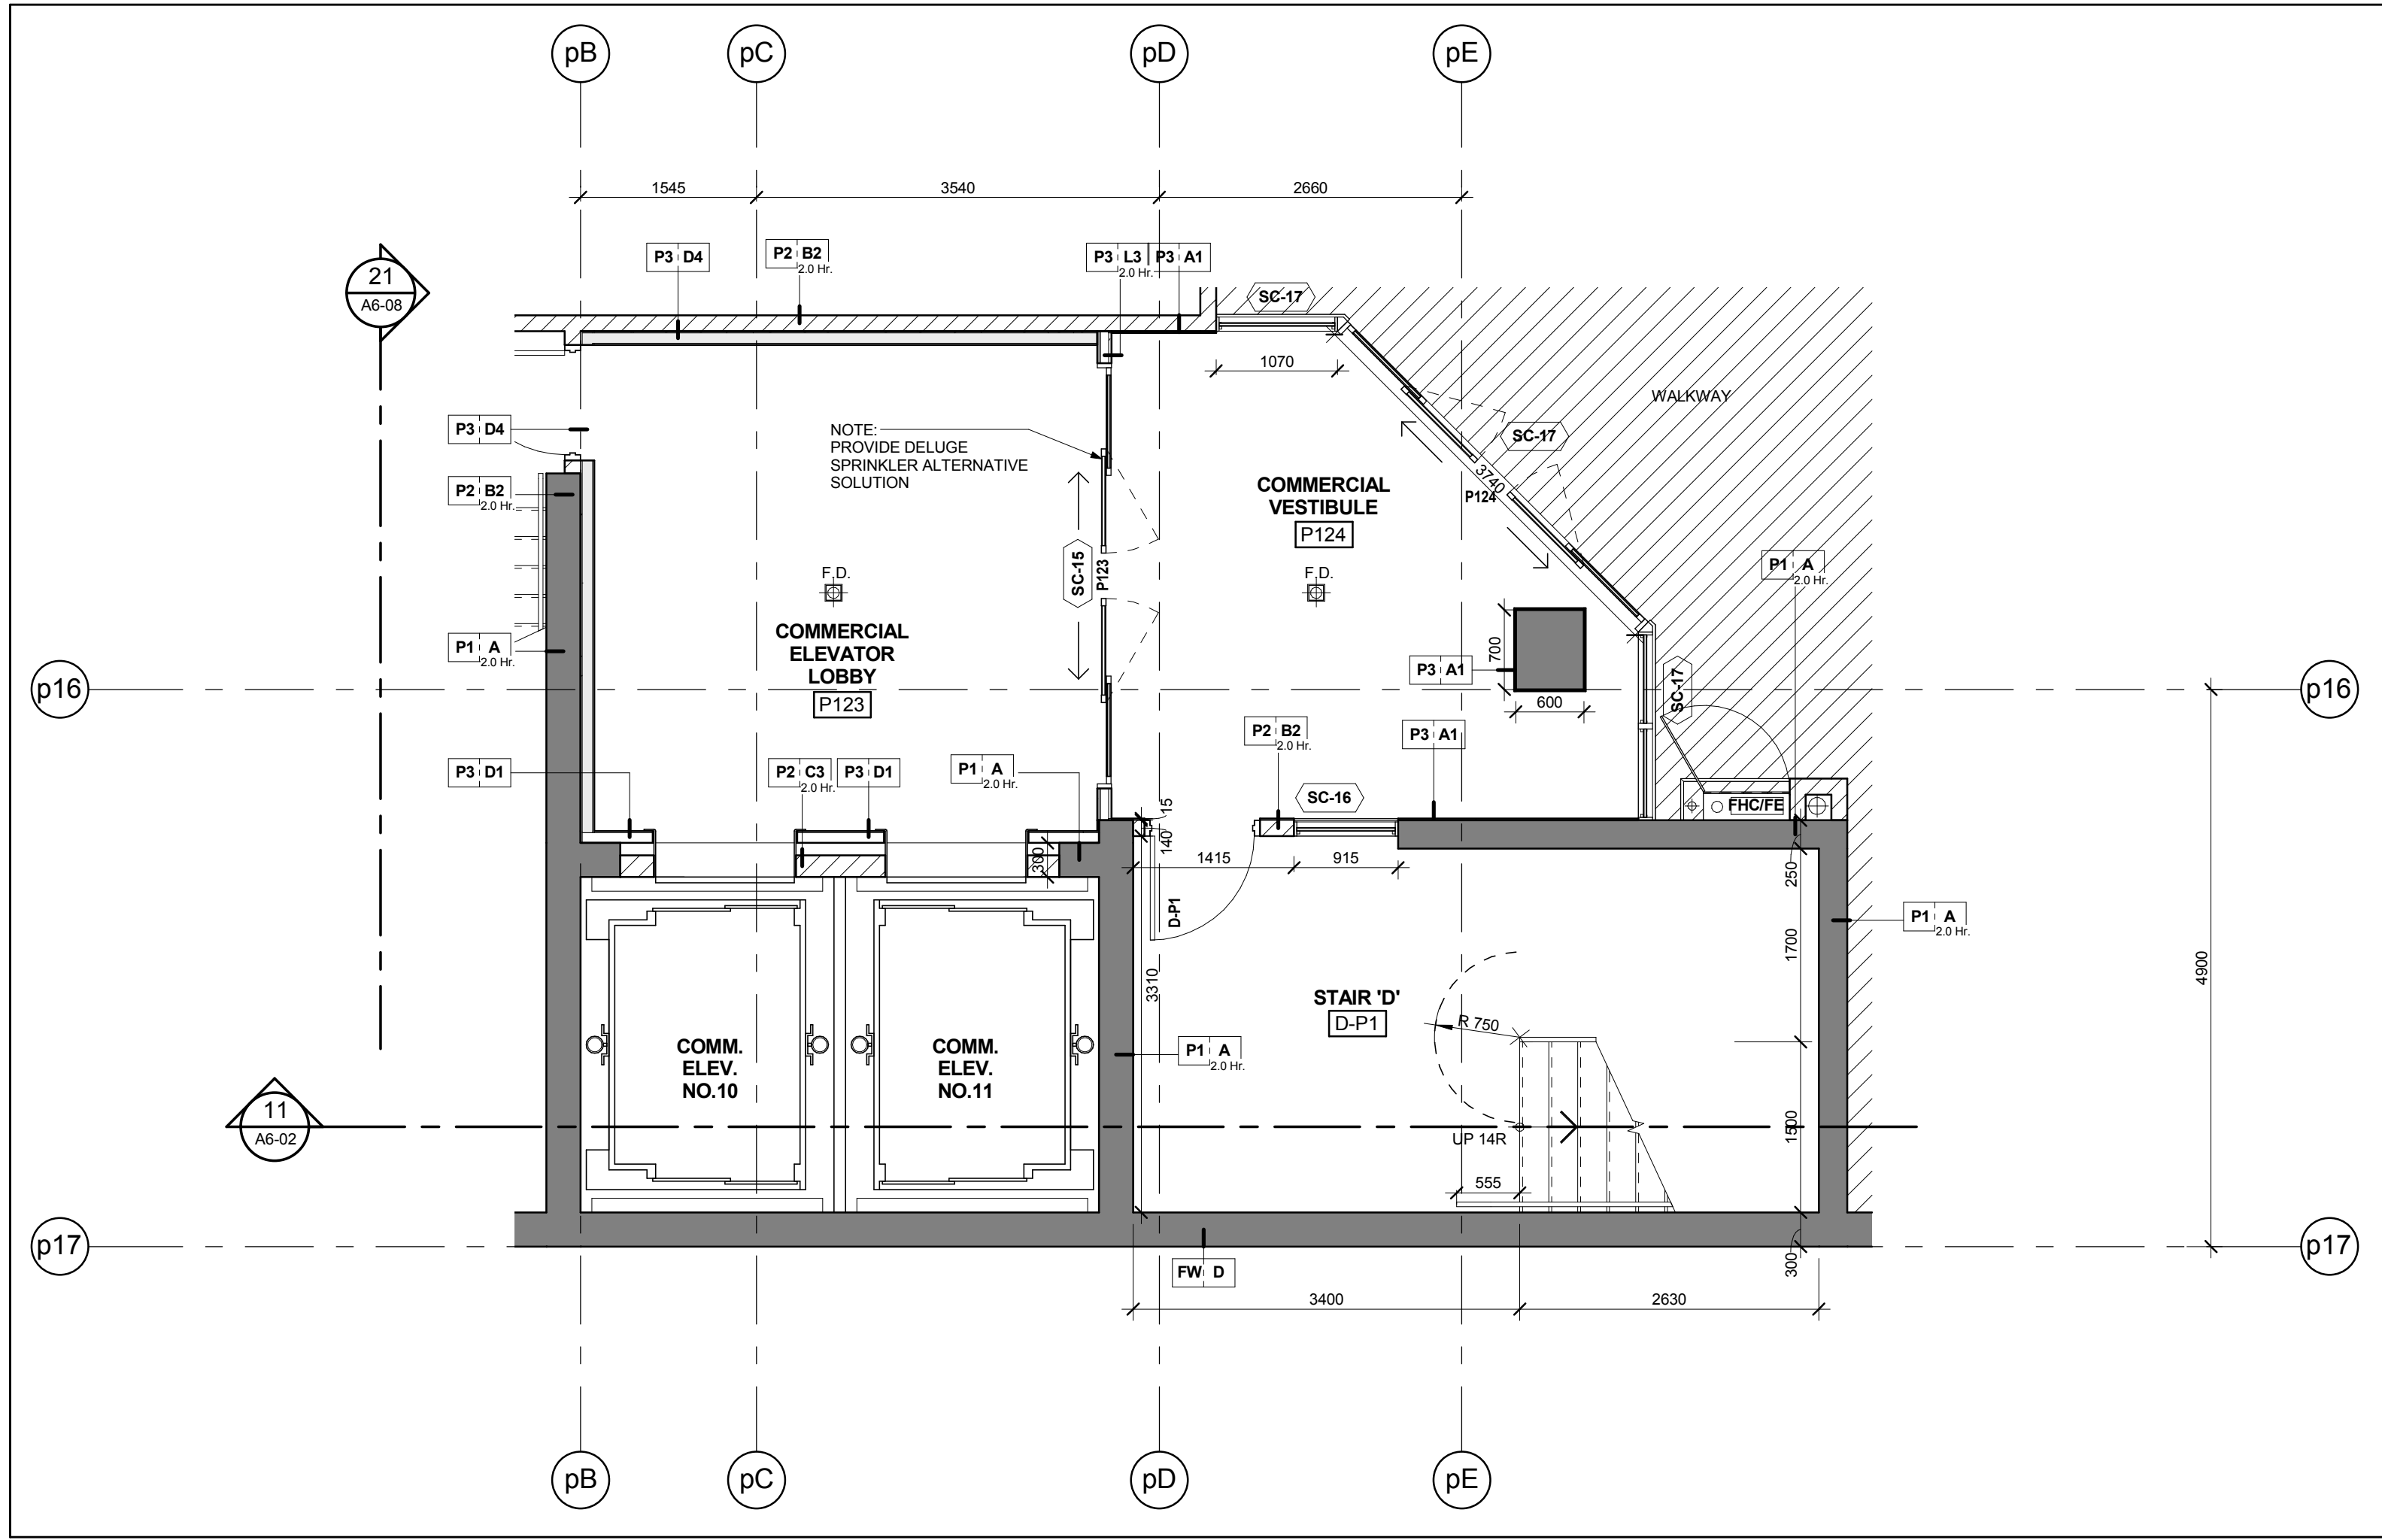


Stair 'D' - Stair Plan - Level P1
Scale: 1 : 50

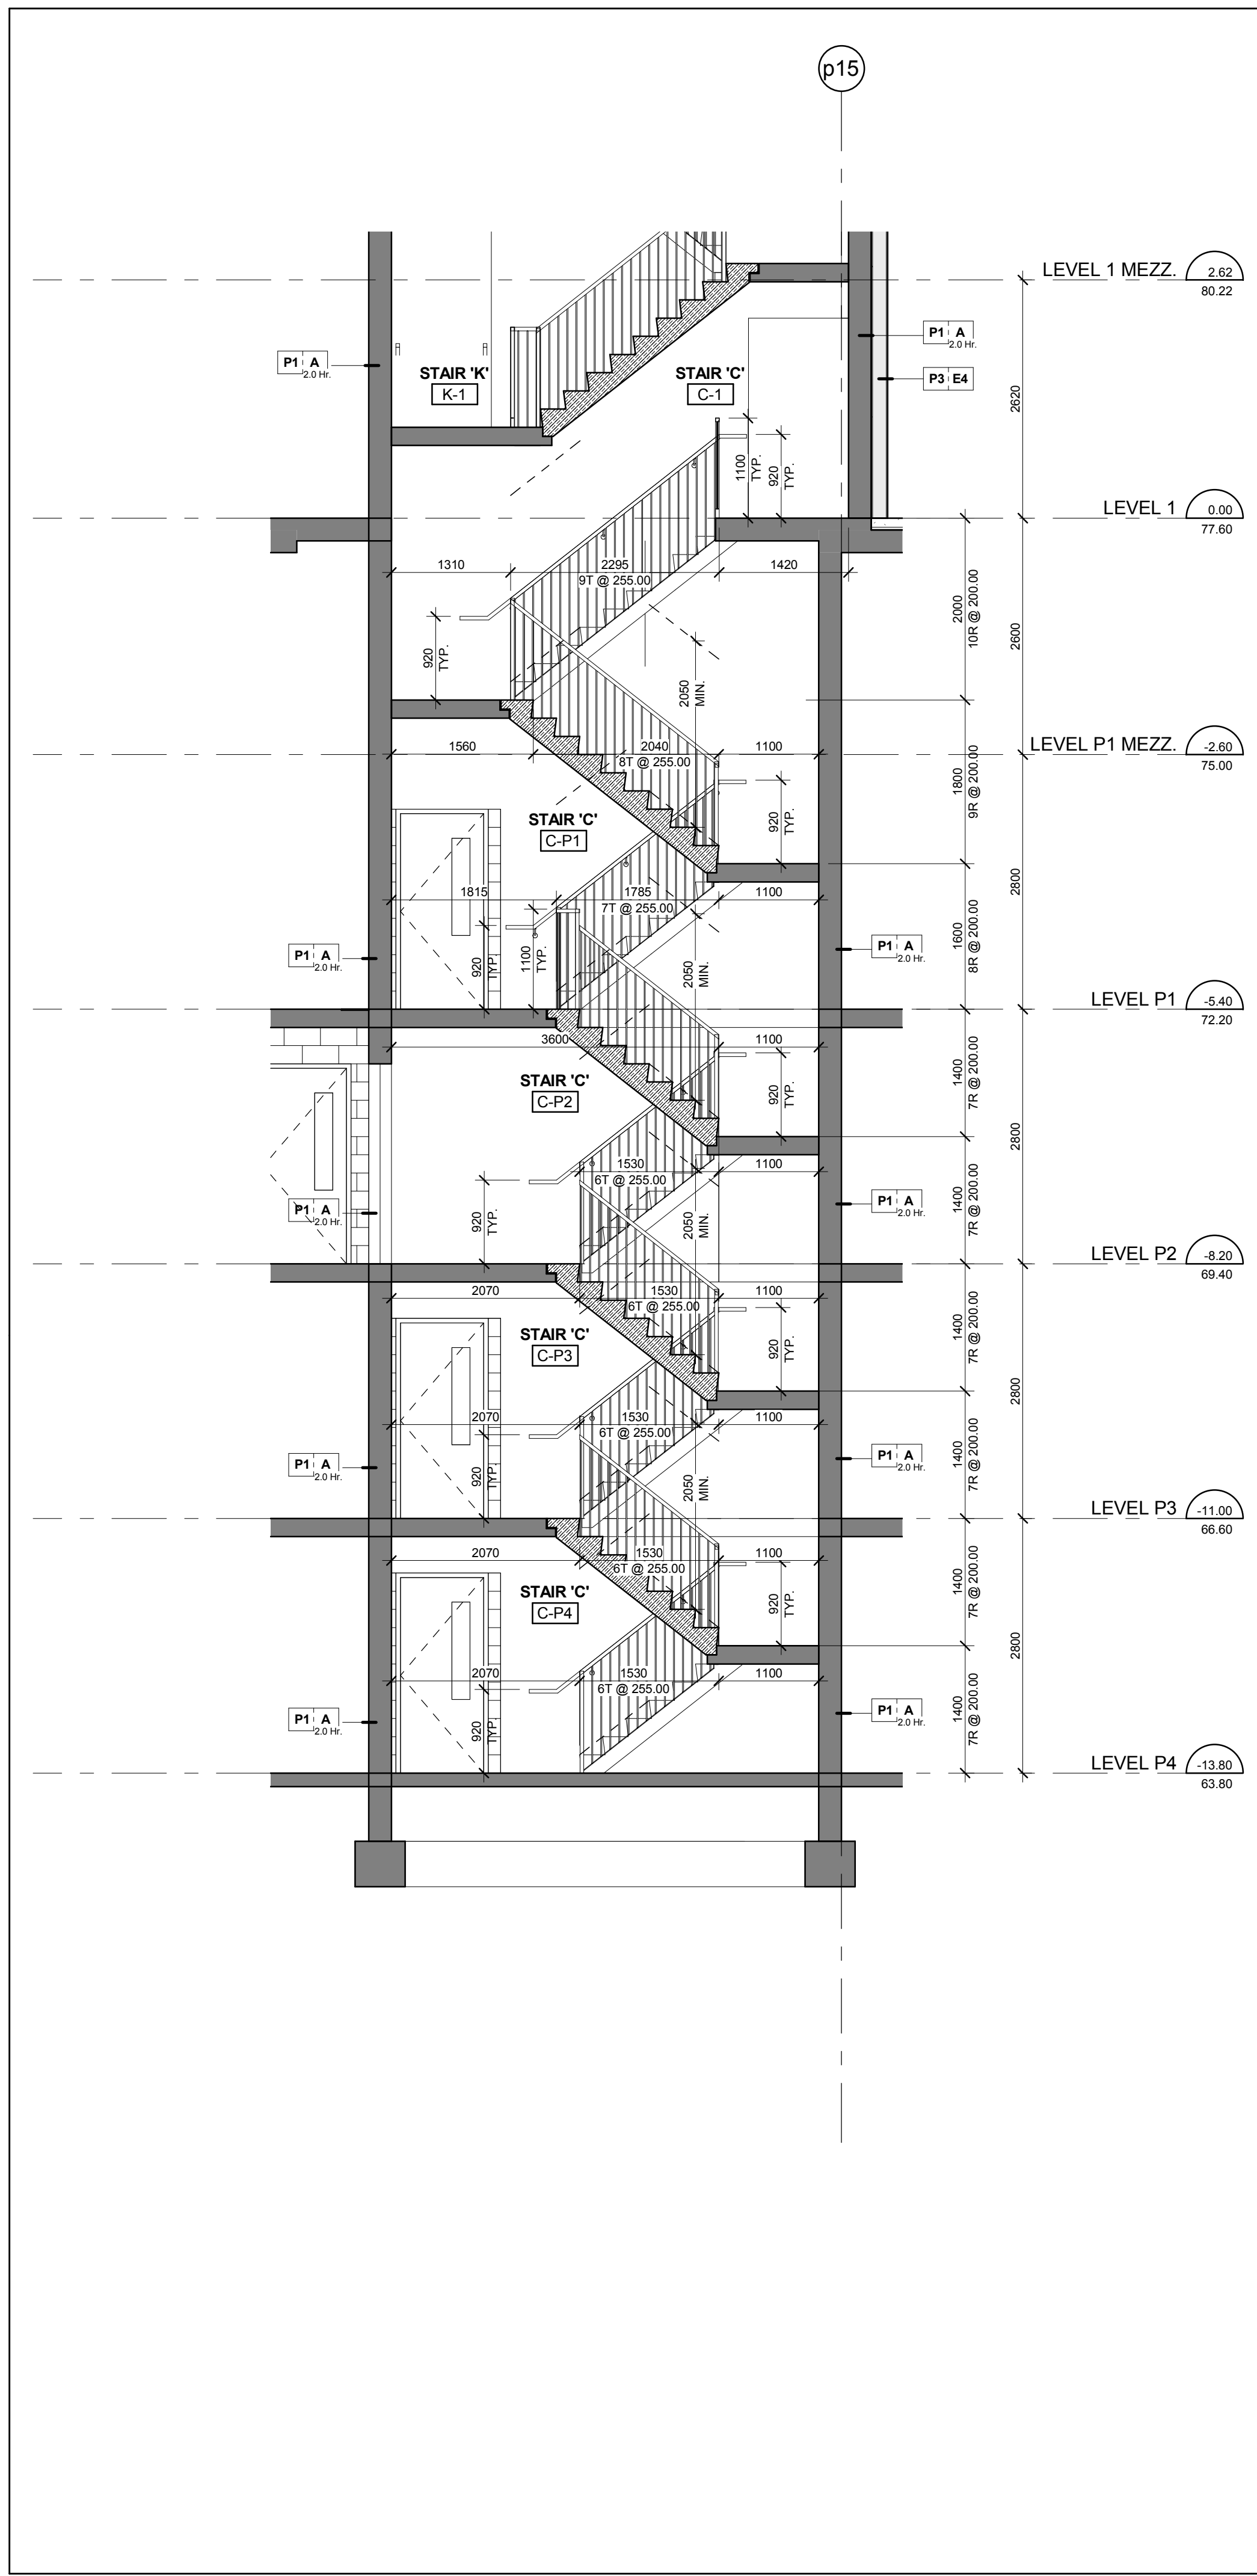


Stair 'C' - Stair Section Levels P4 - 1 Mezzanine
Scale: 1 : 50

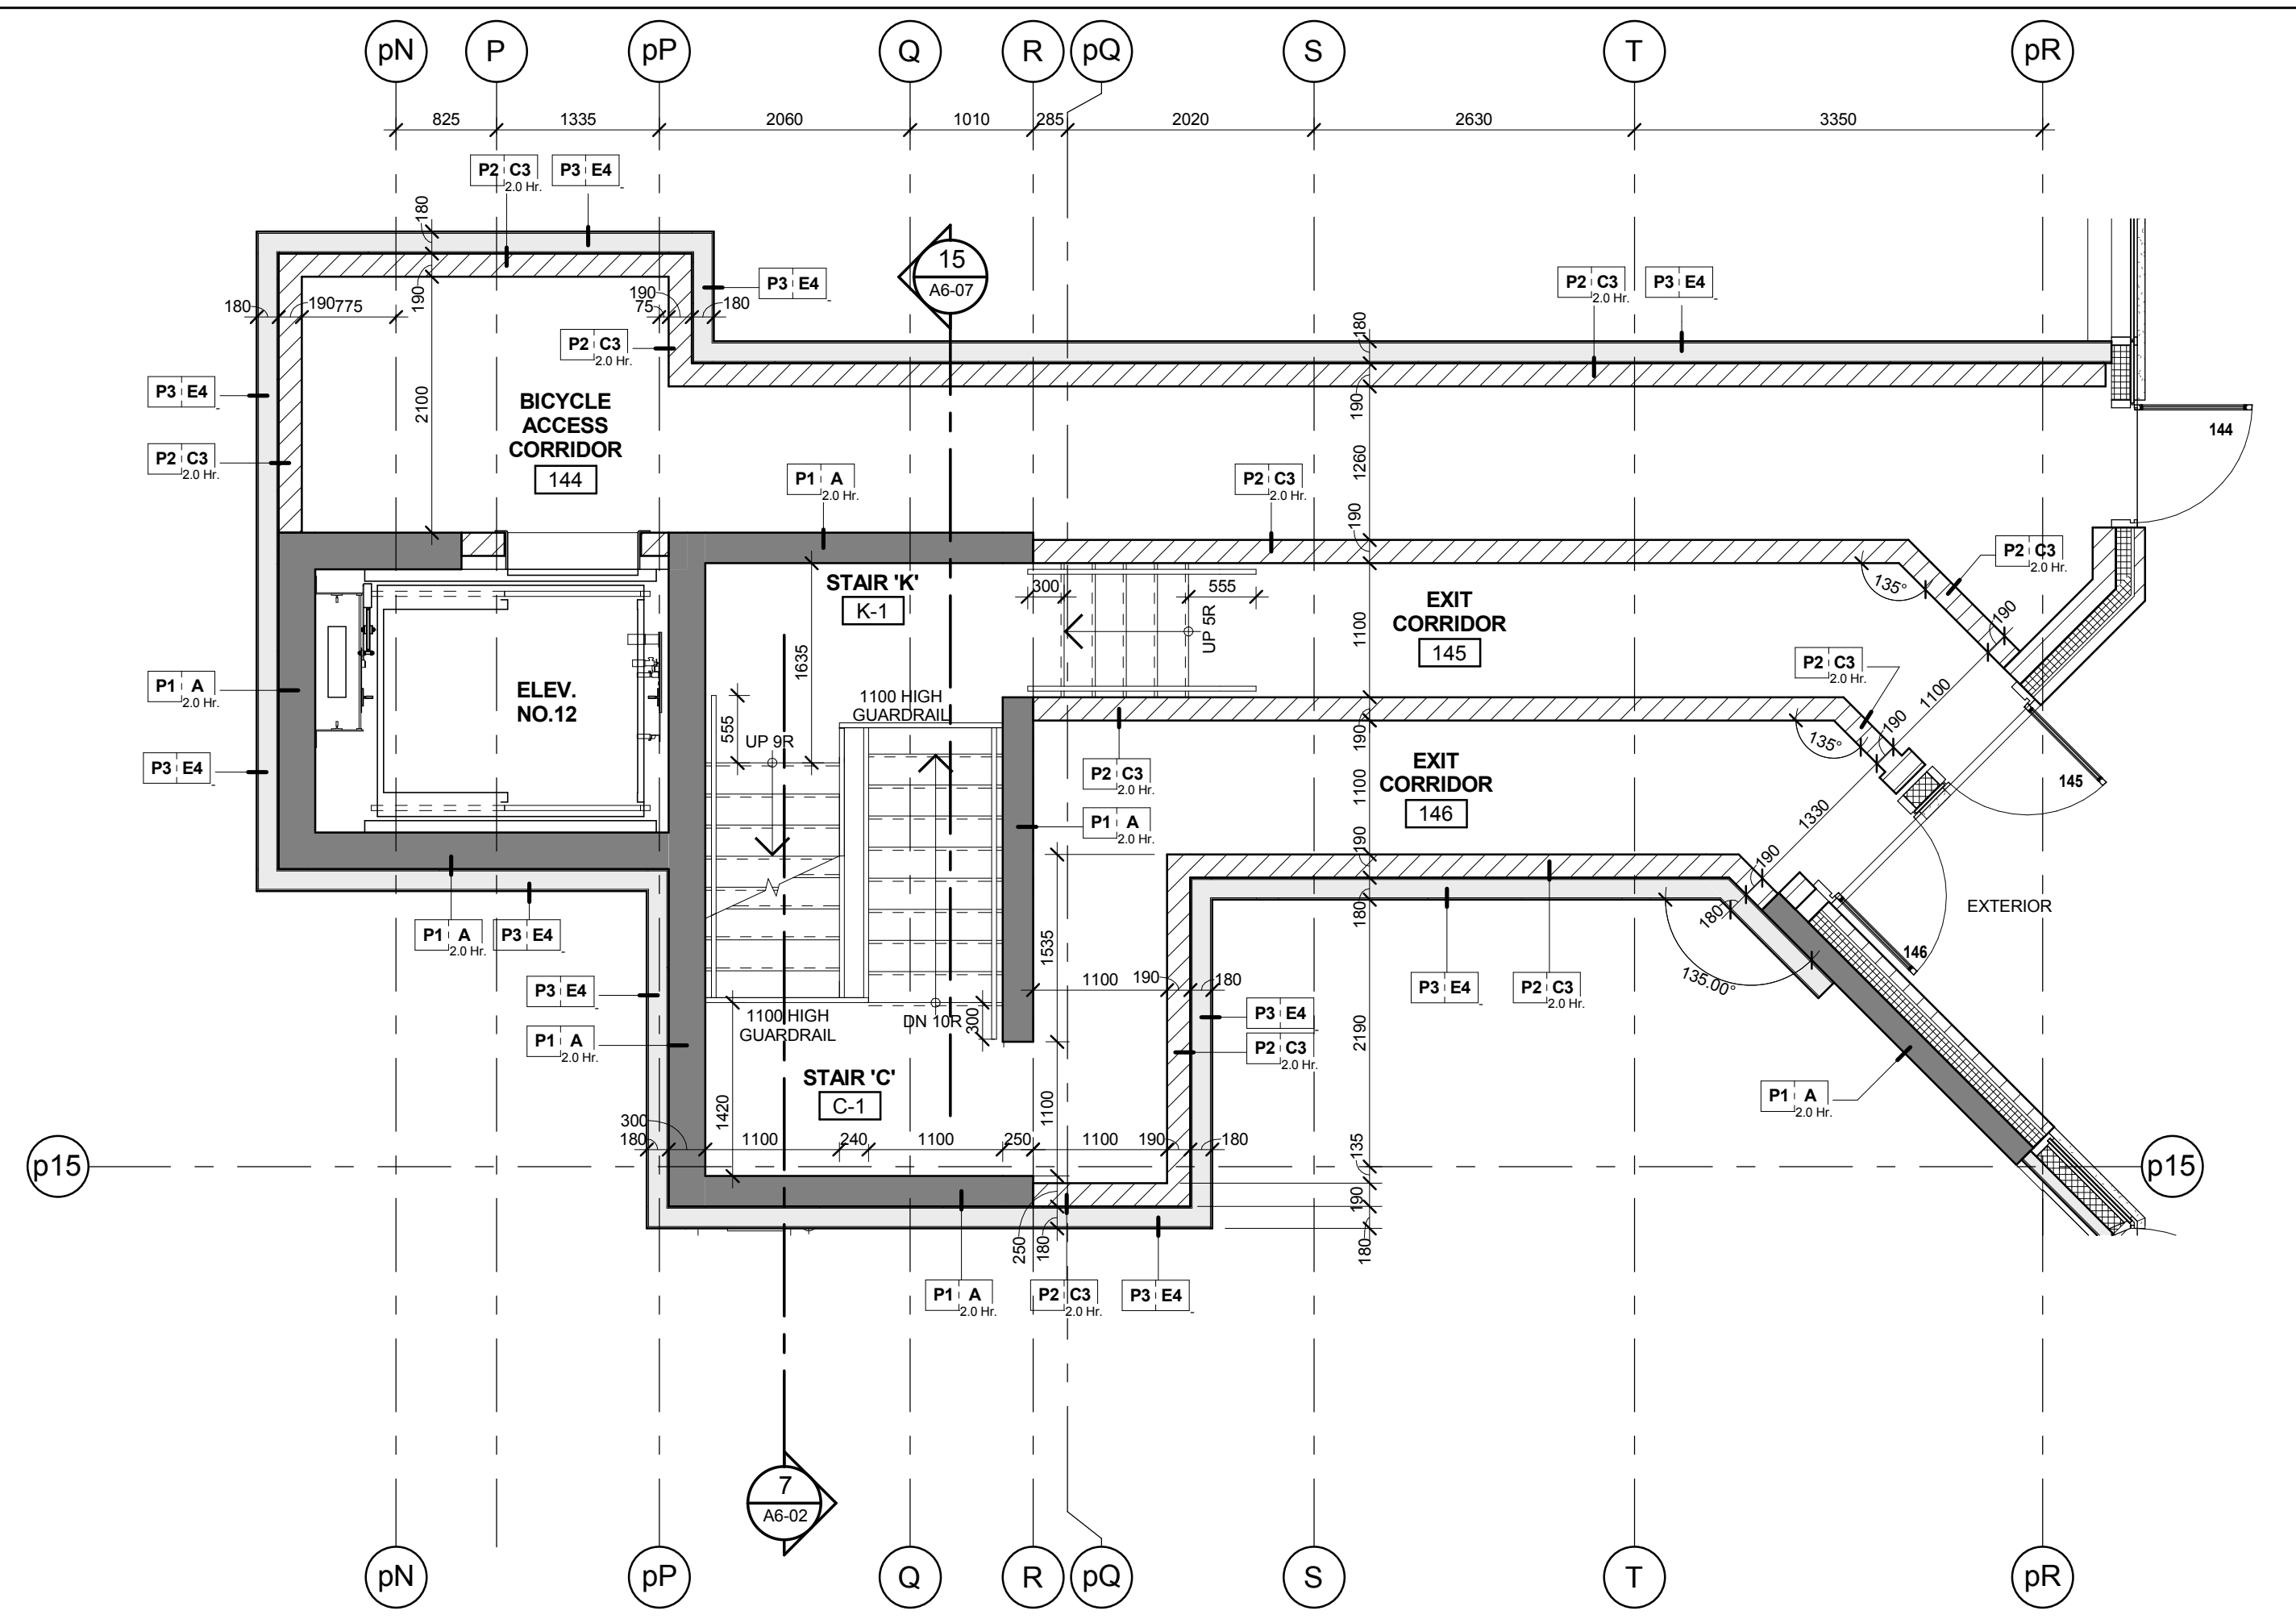


Stair 'C' - Stair Plan - Level 1
Scale: 1 : 50

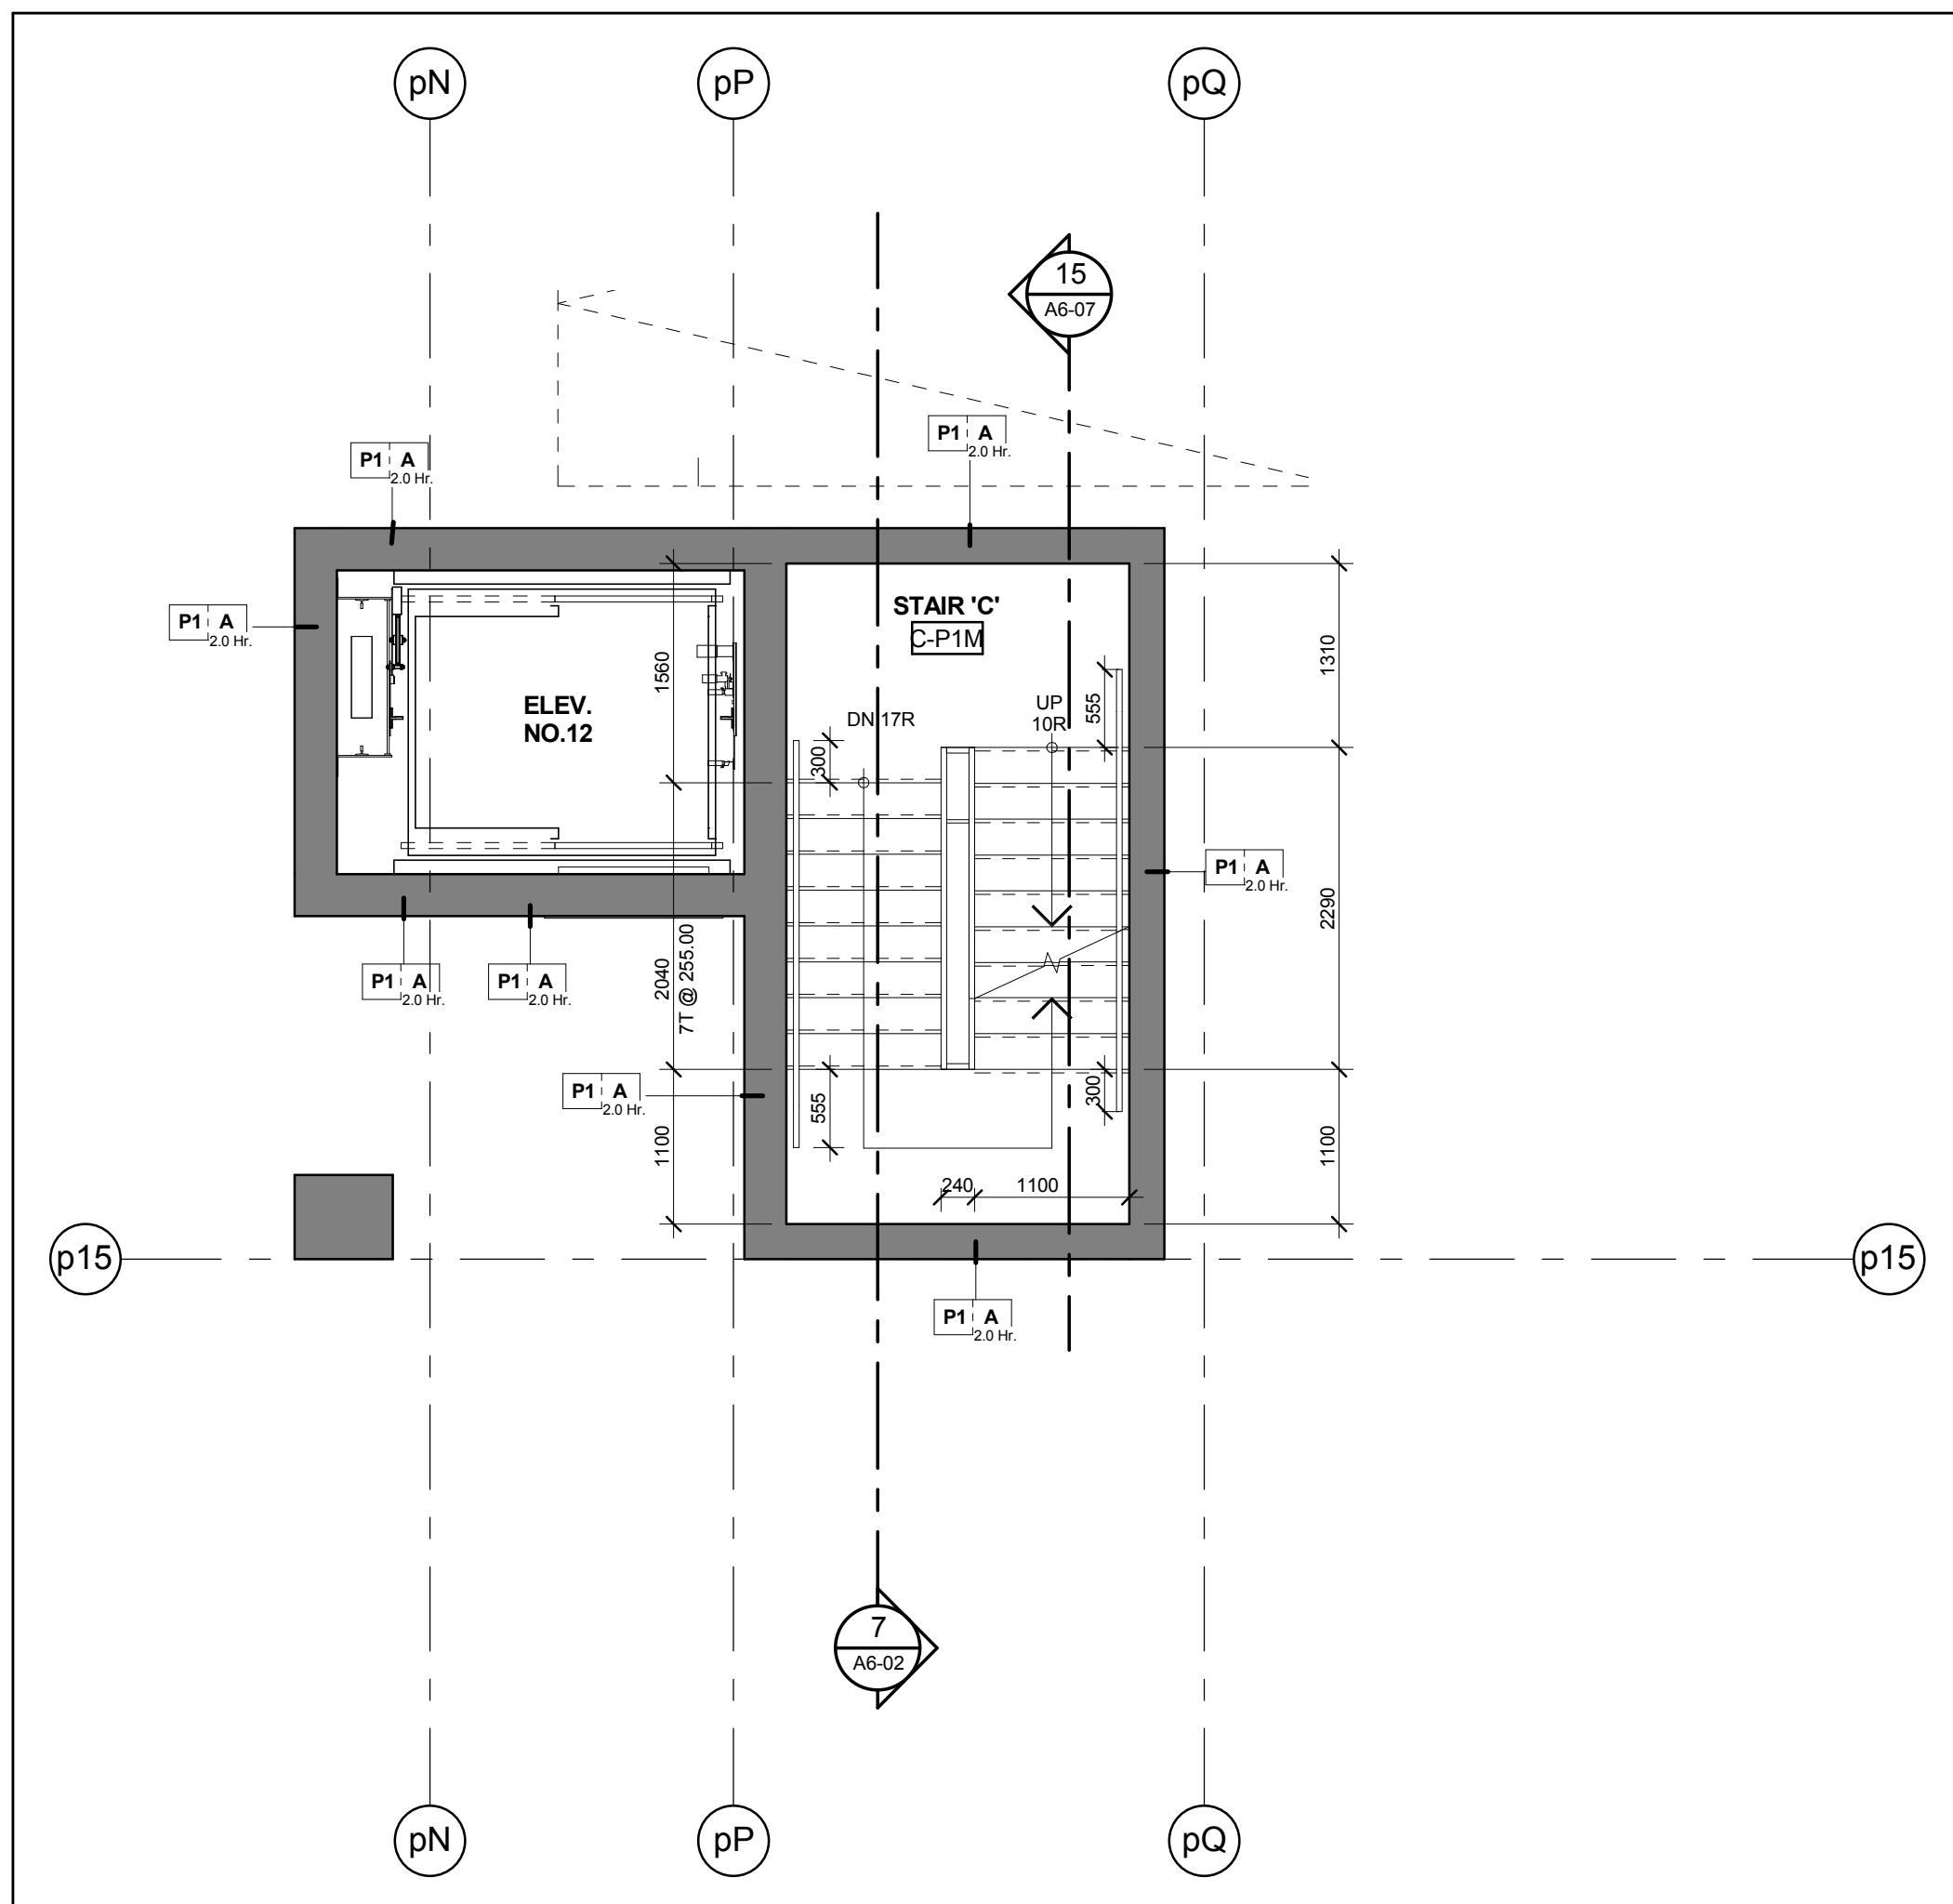


Stair 'C' - Stair Plan - Level P1 Mezzanine
Scale: 1 : 50

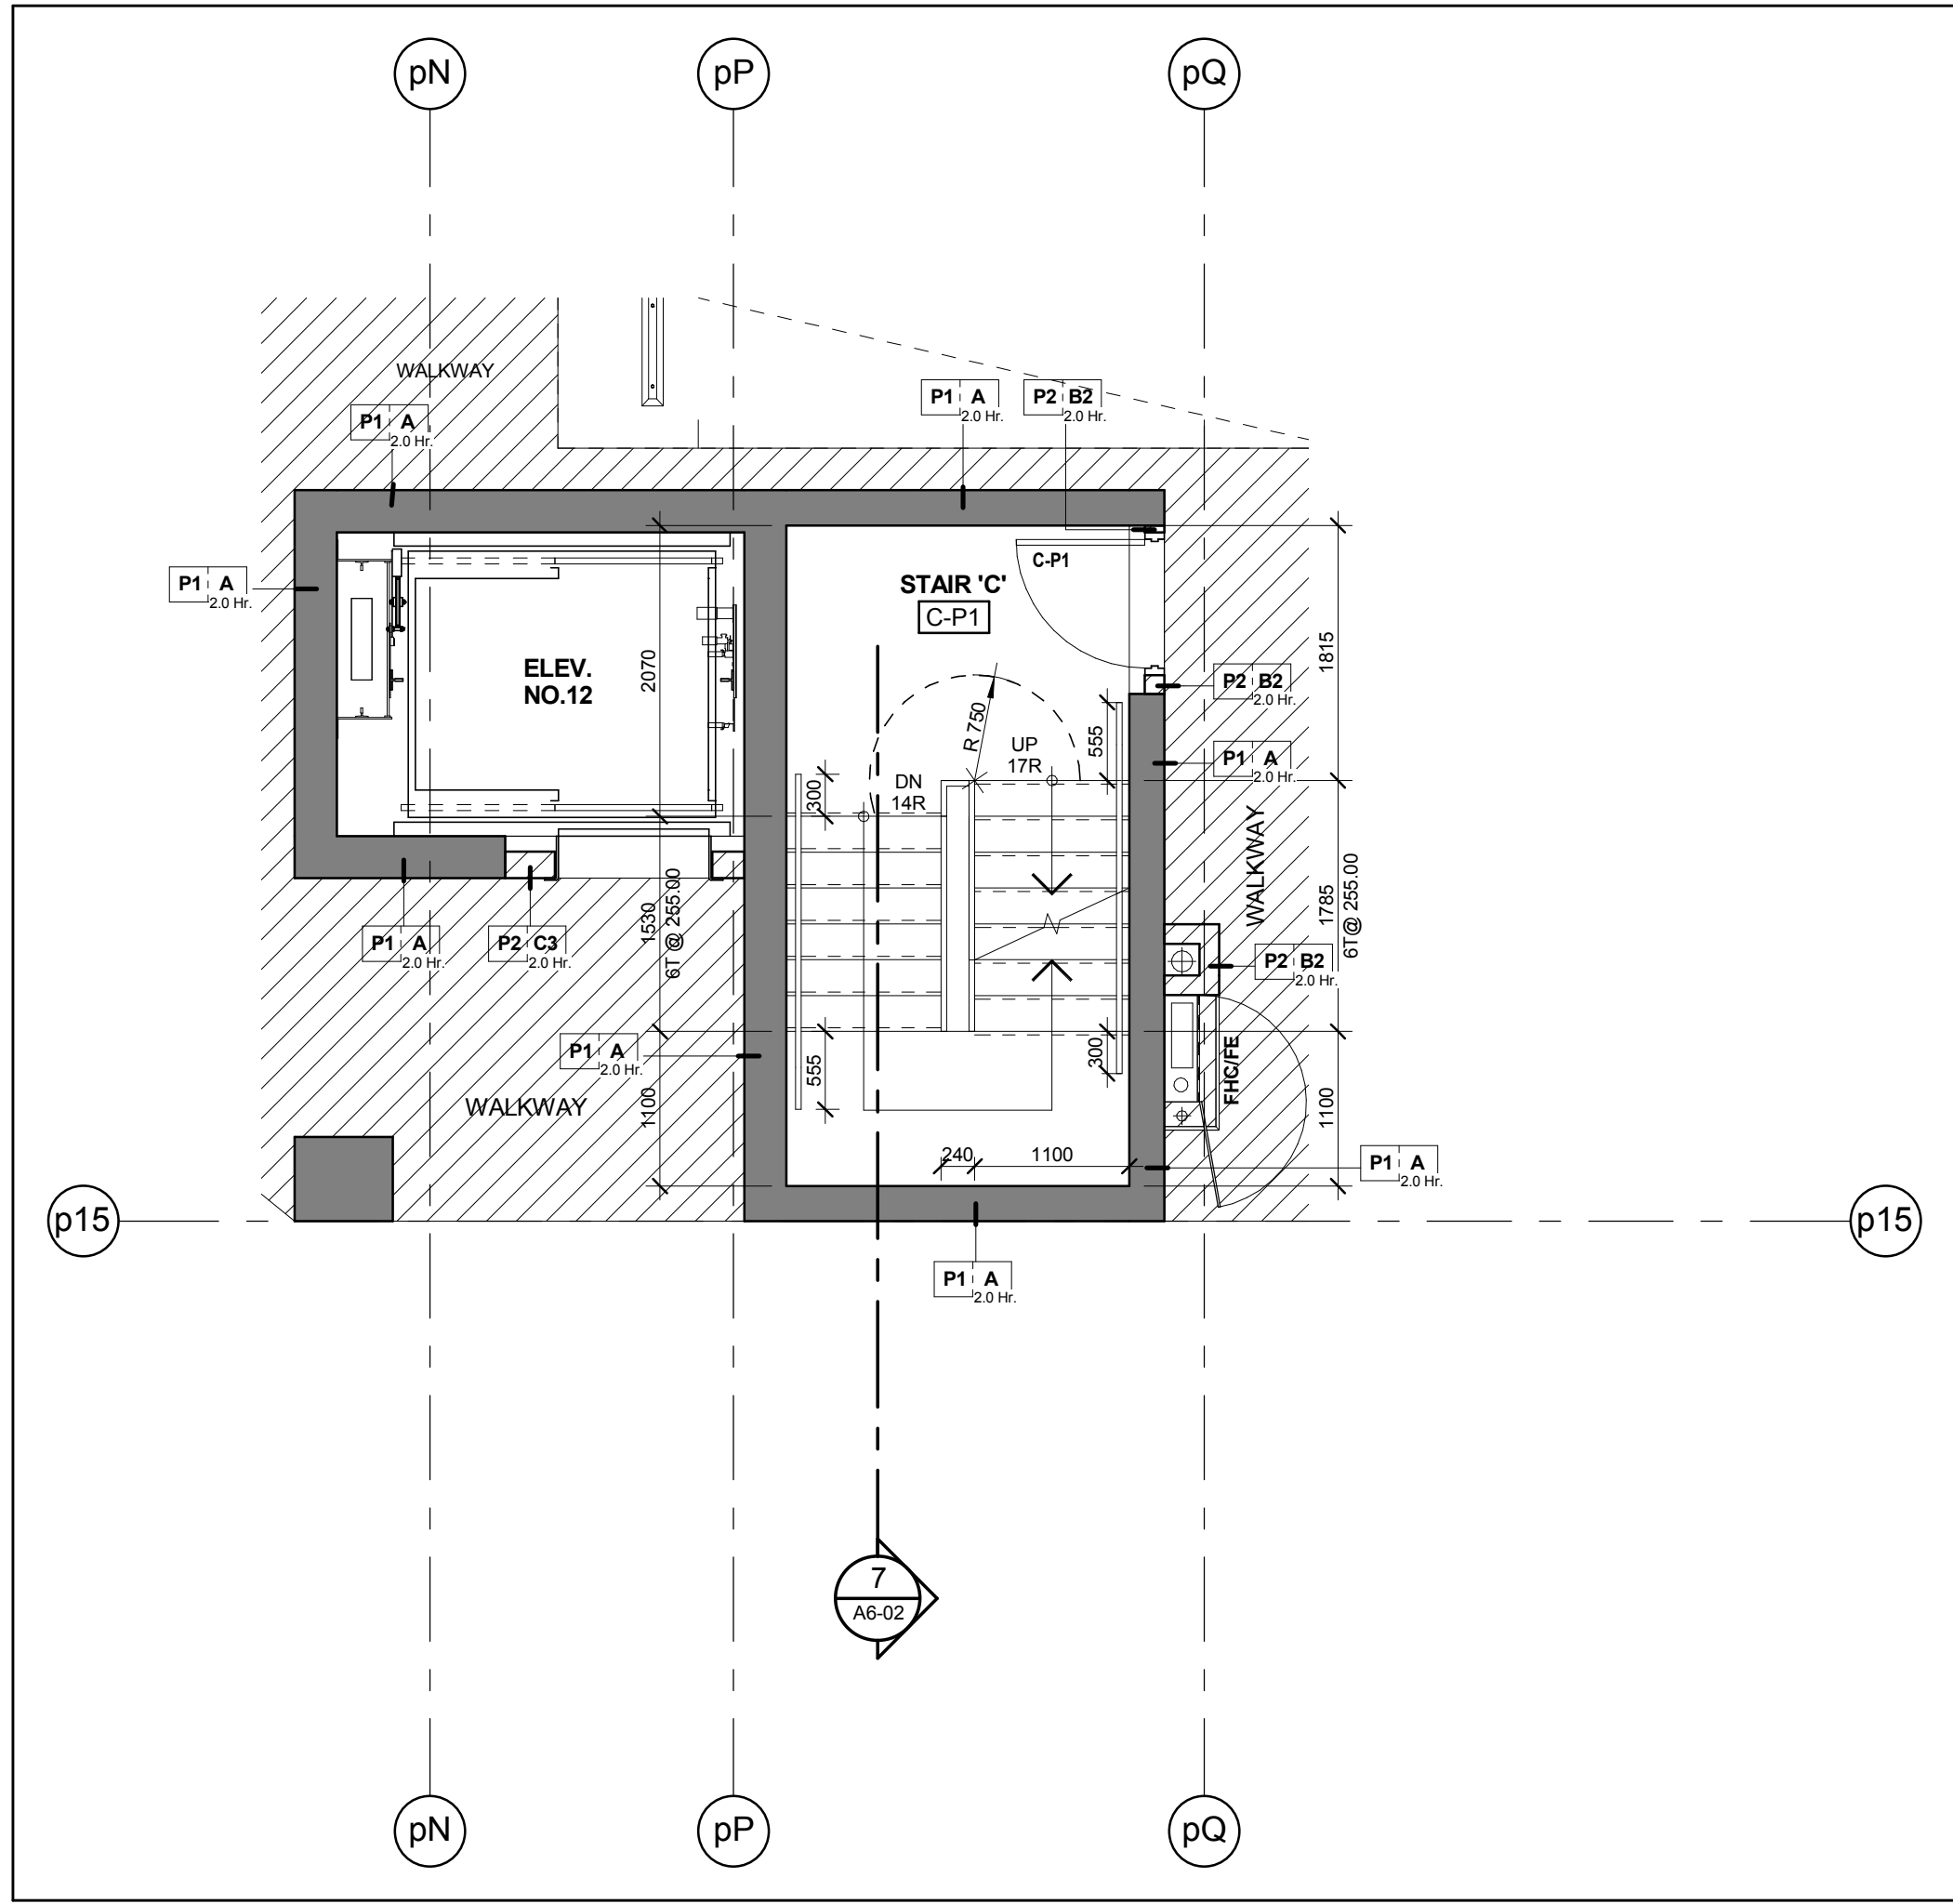


Stair 'C' - Stair Plan - Level P1
Scale: 1 : 50

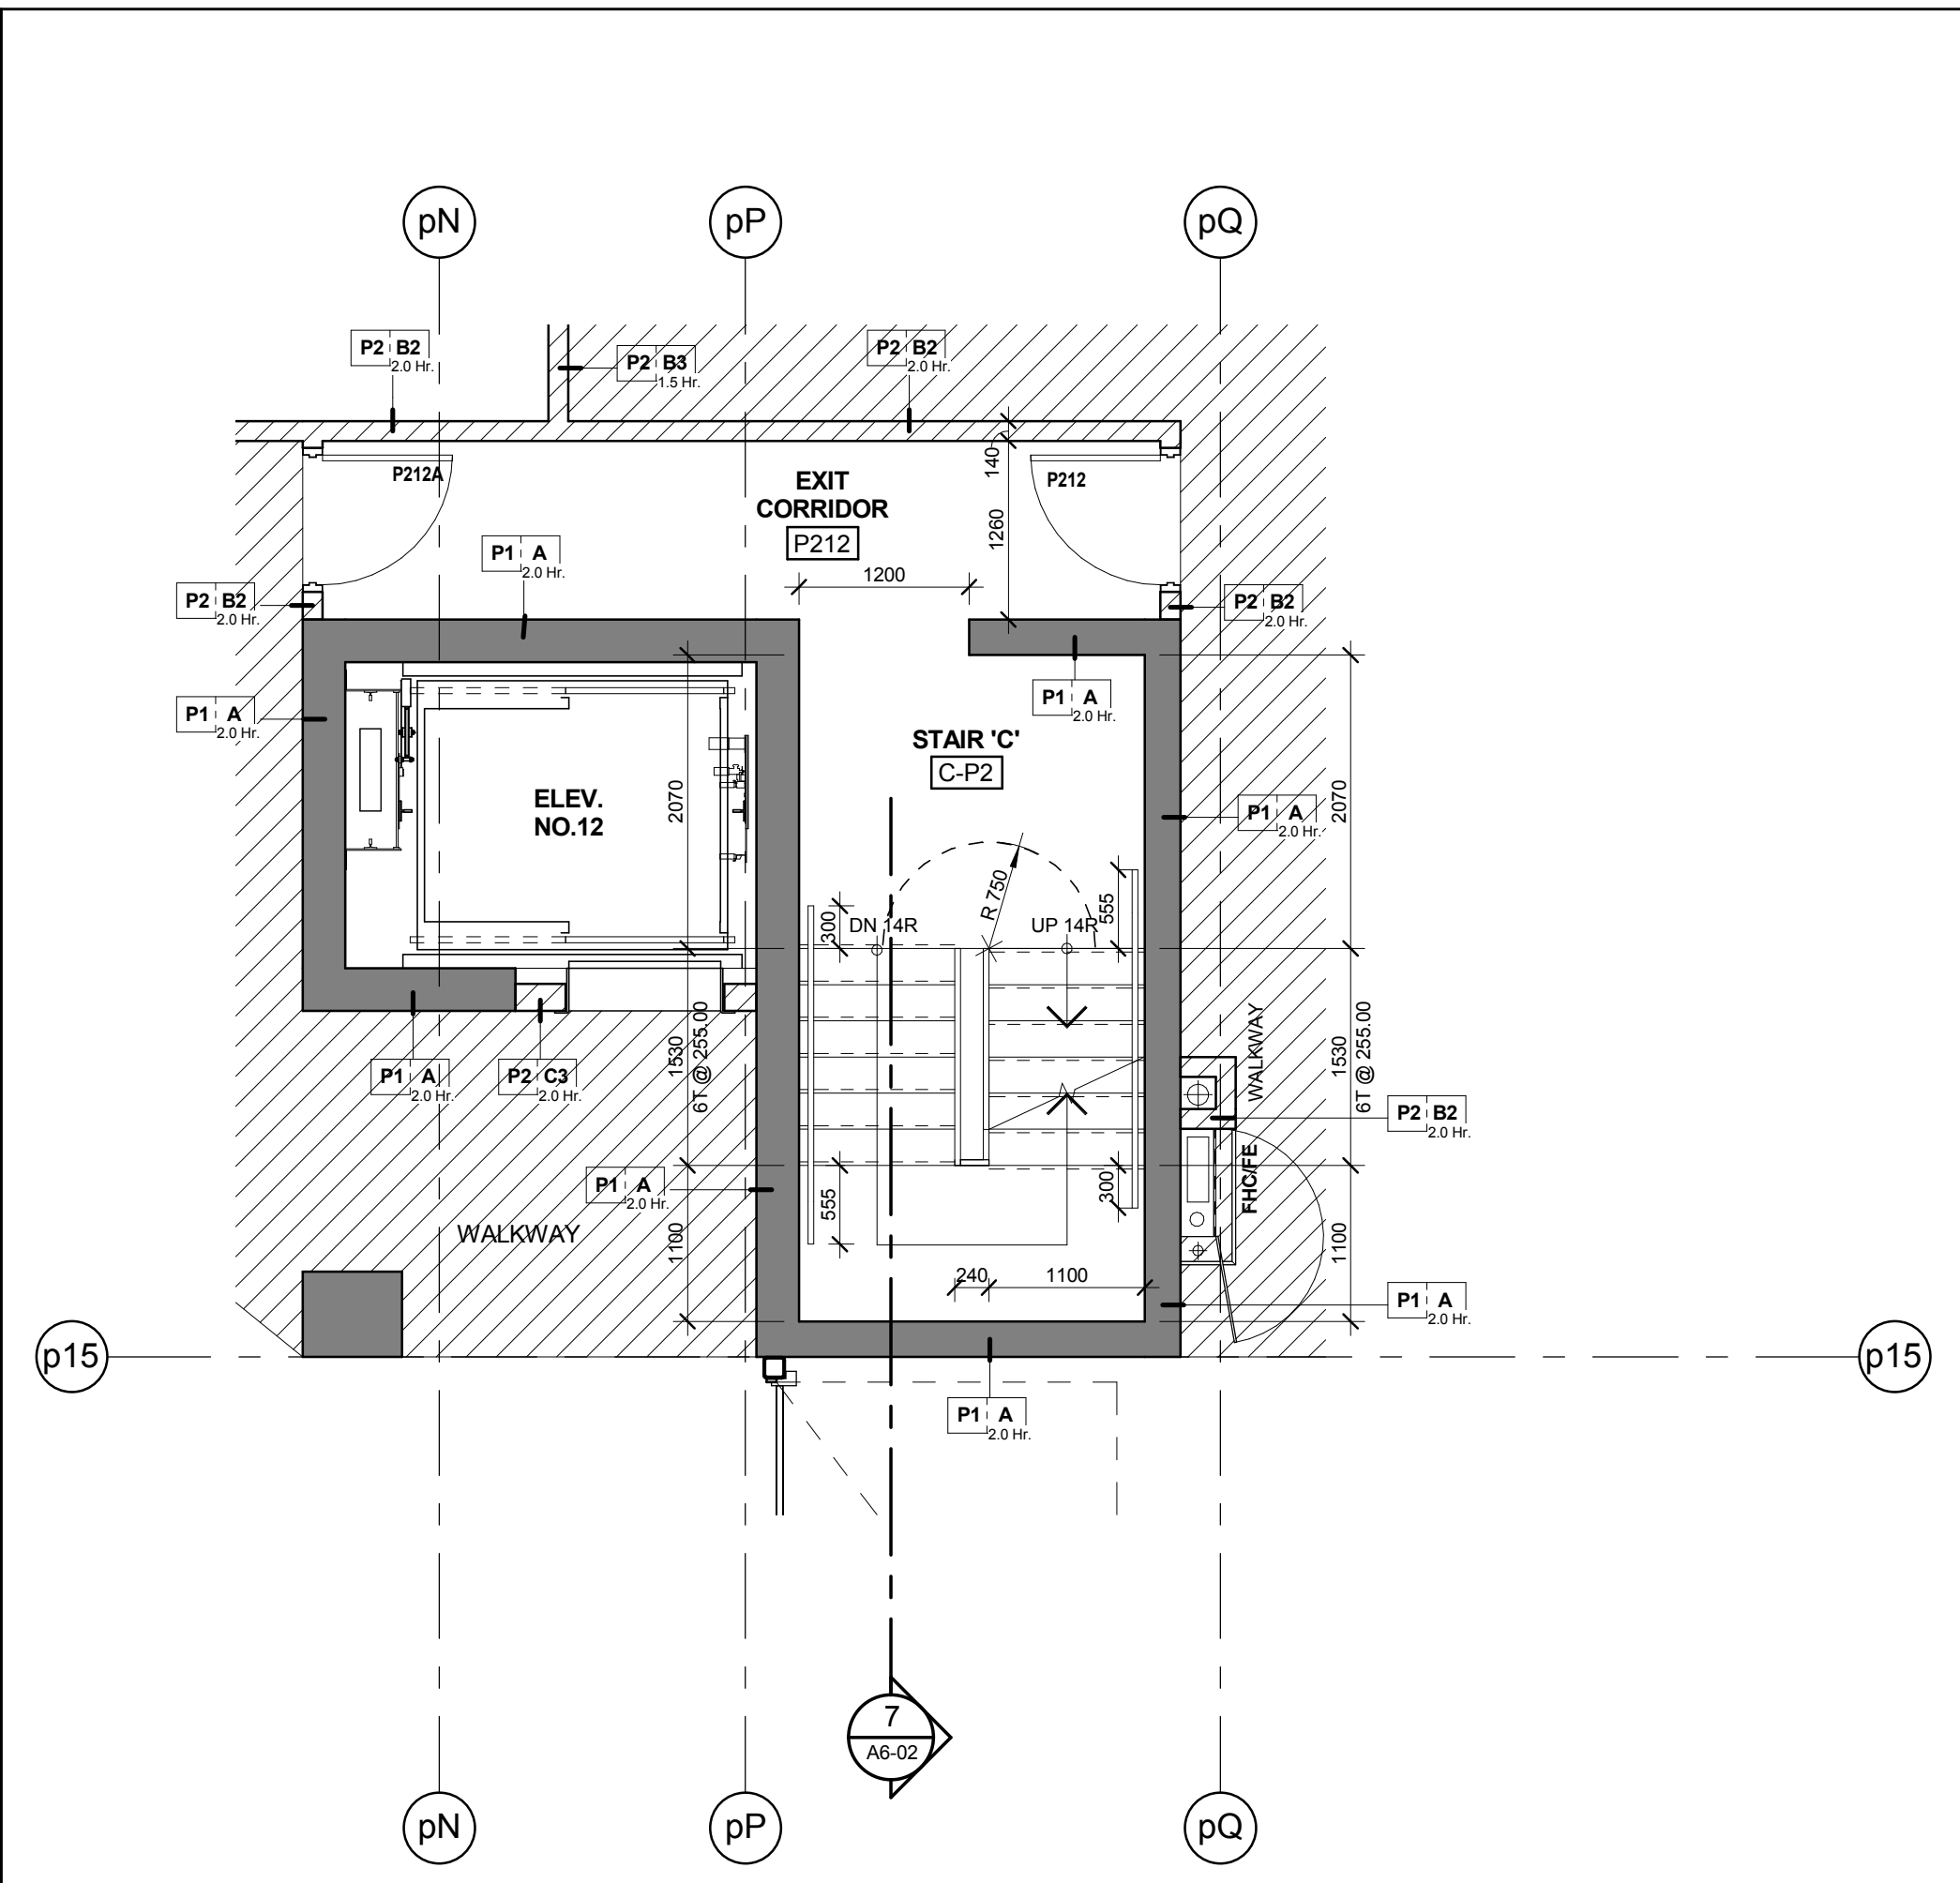

Stair 'C' - Stair Plan - Level P2
Scale: 1 : 50

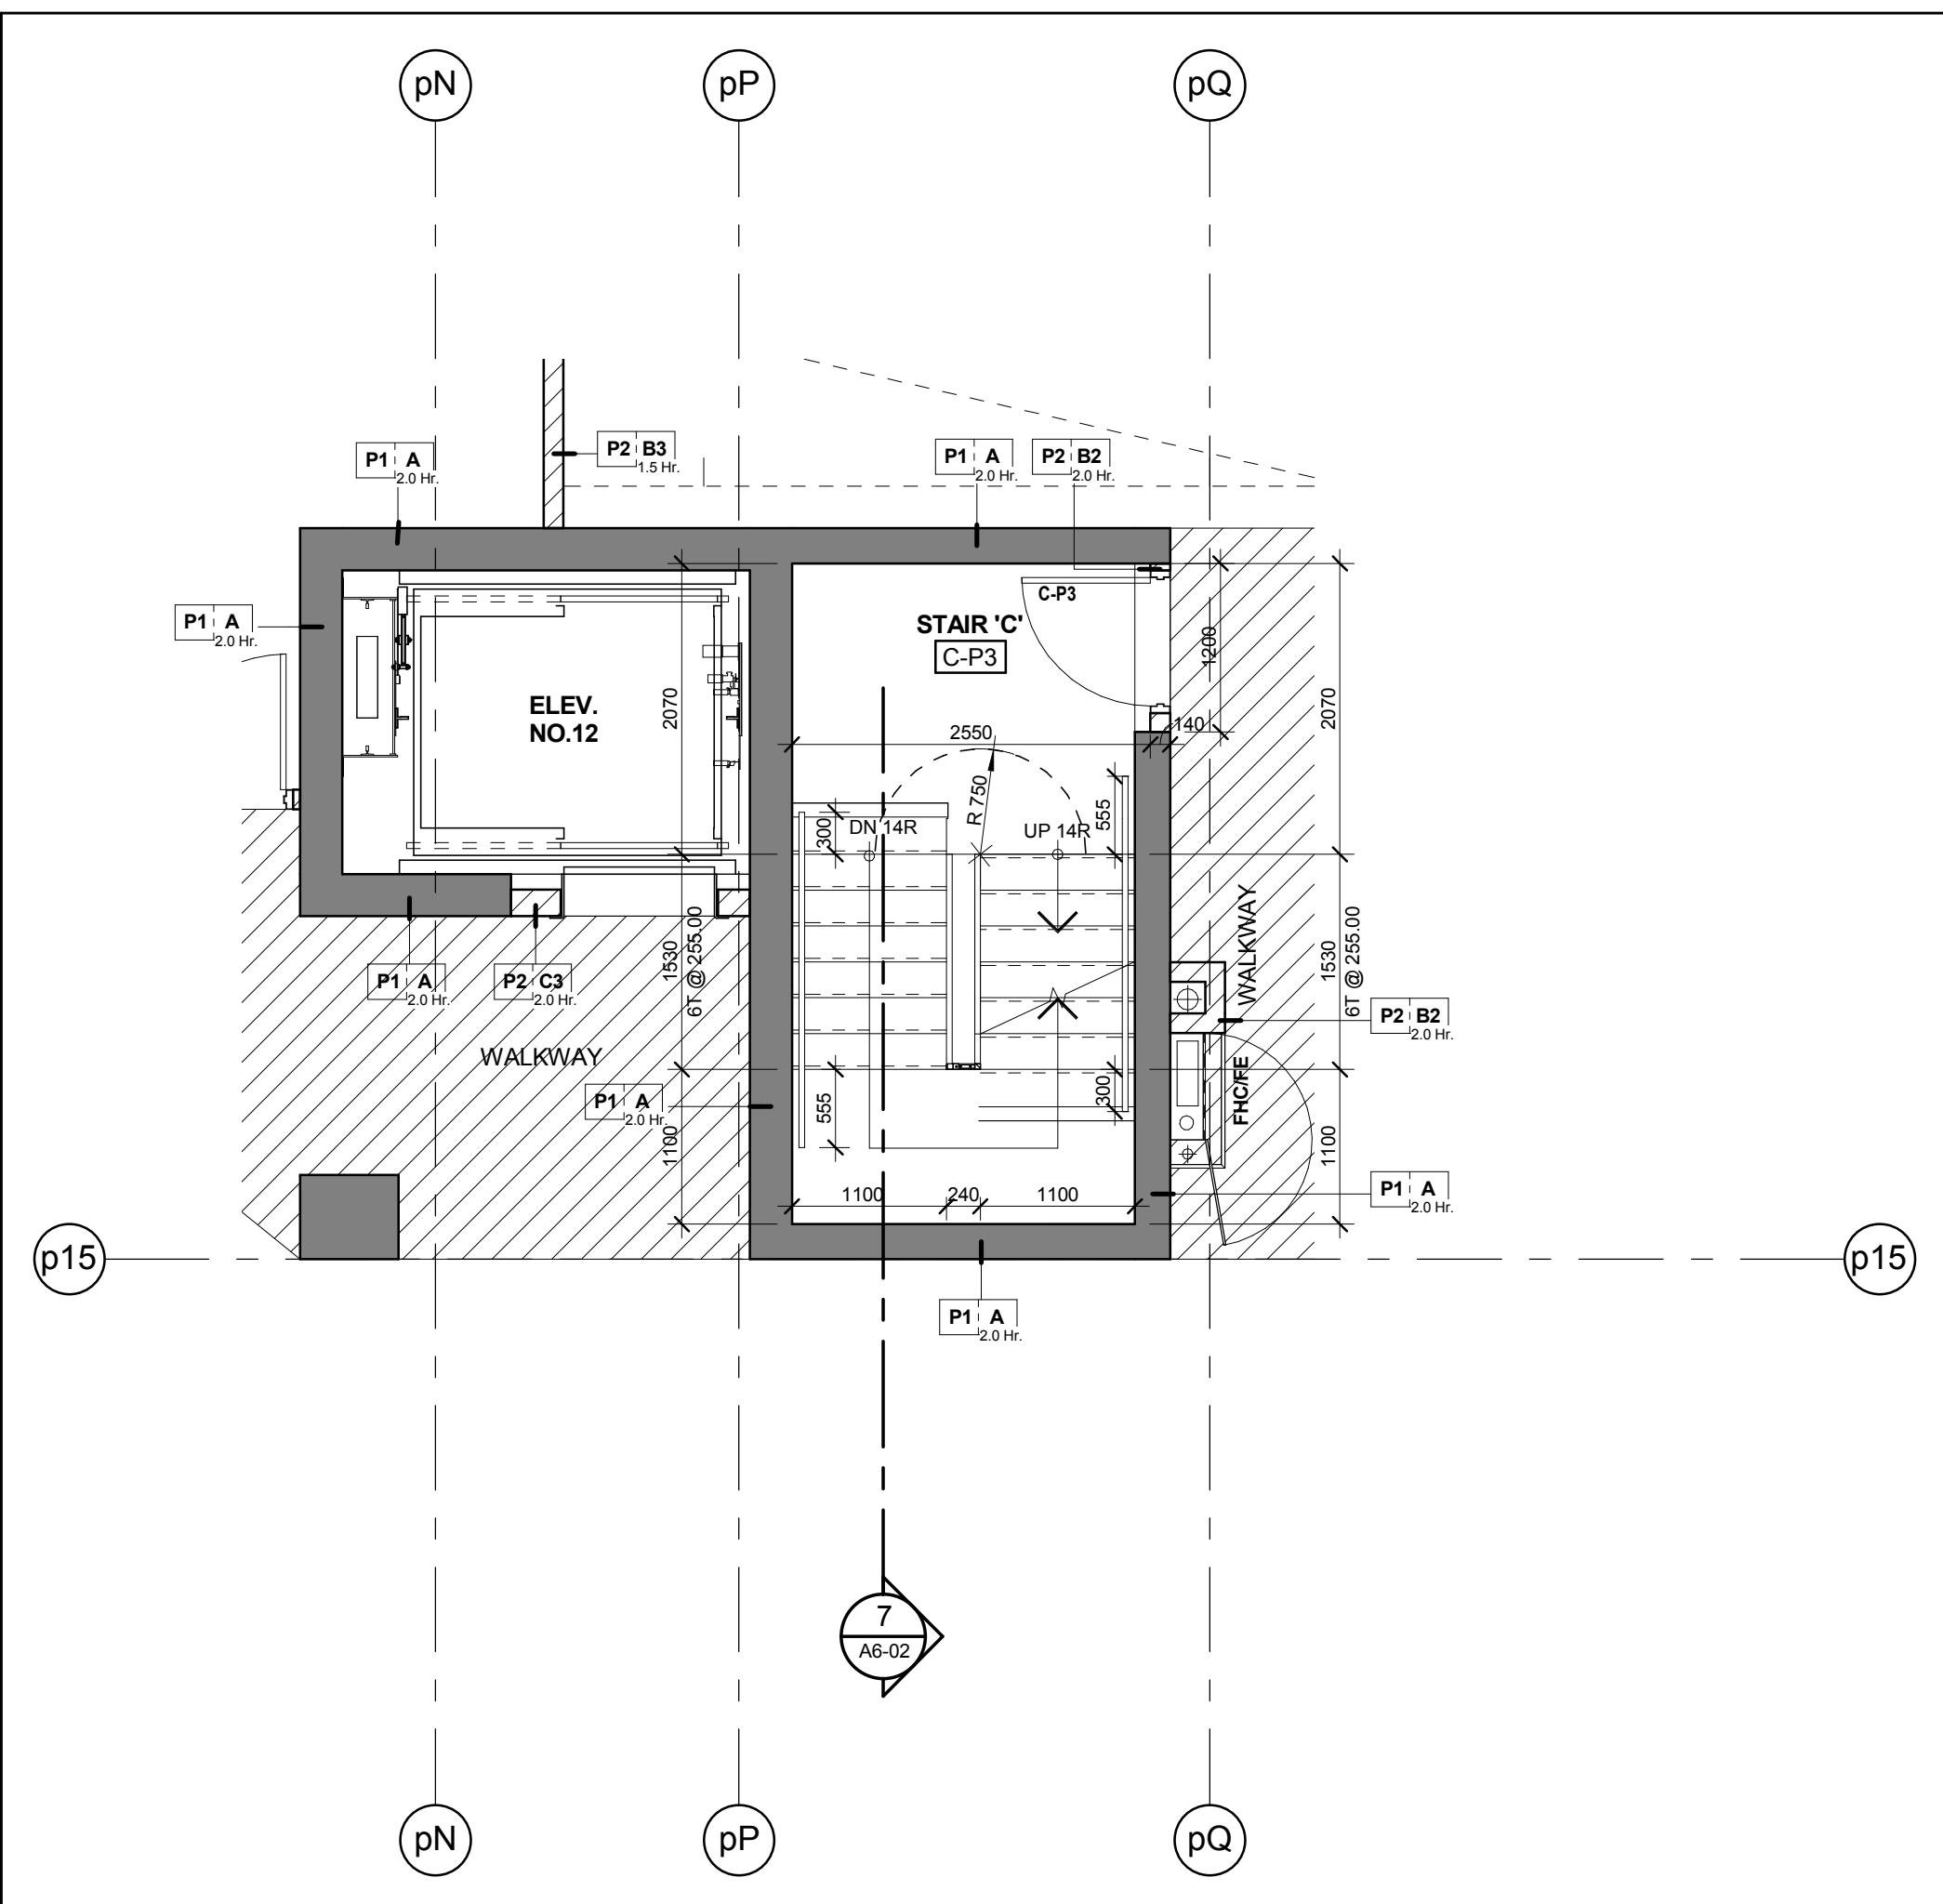

Stair 'C' - Stair Plan - Level P3
Scale: 1 : 50

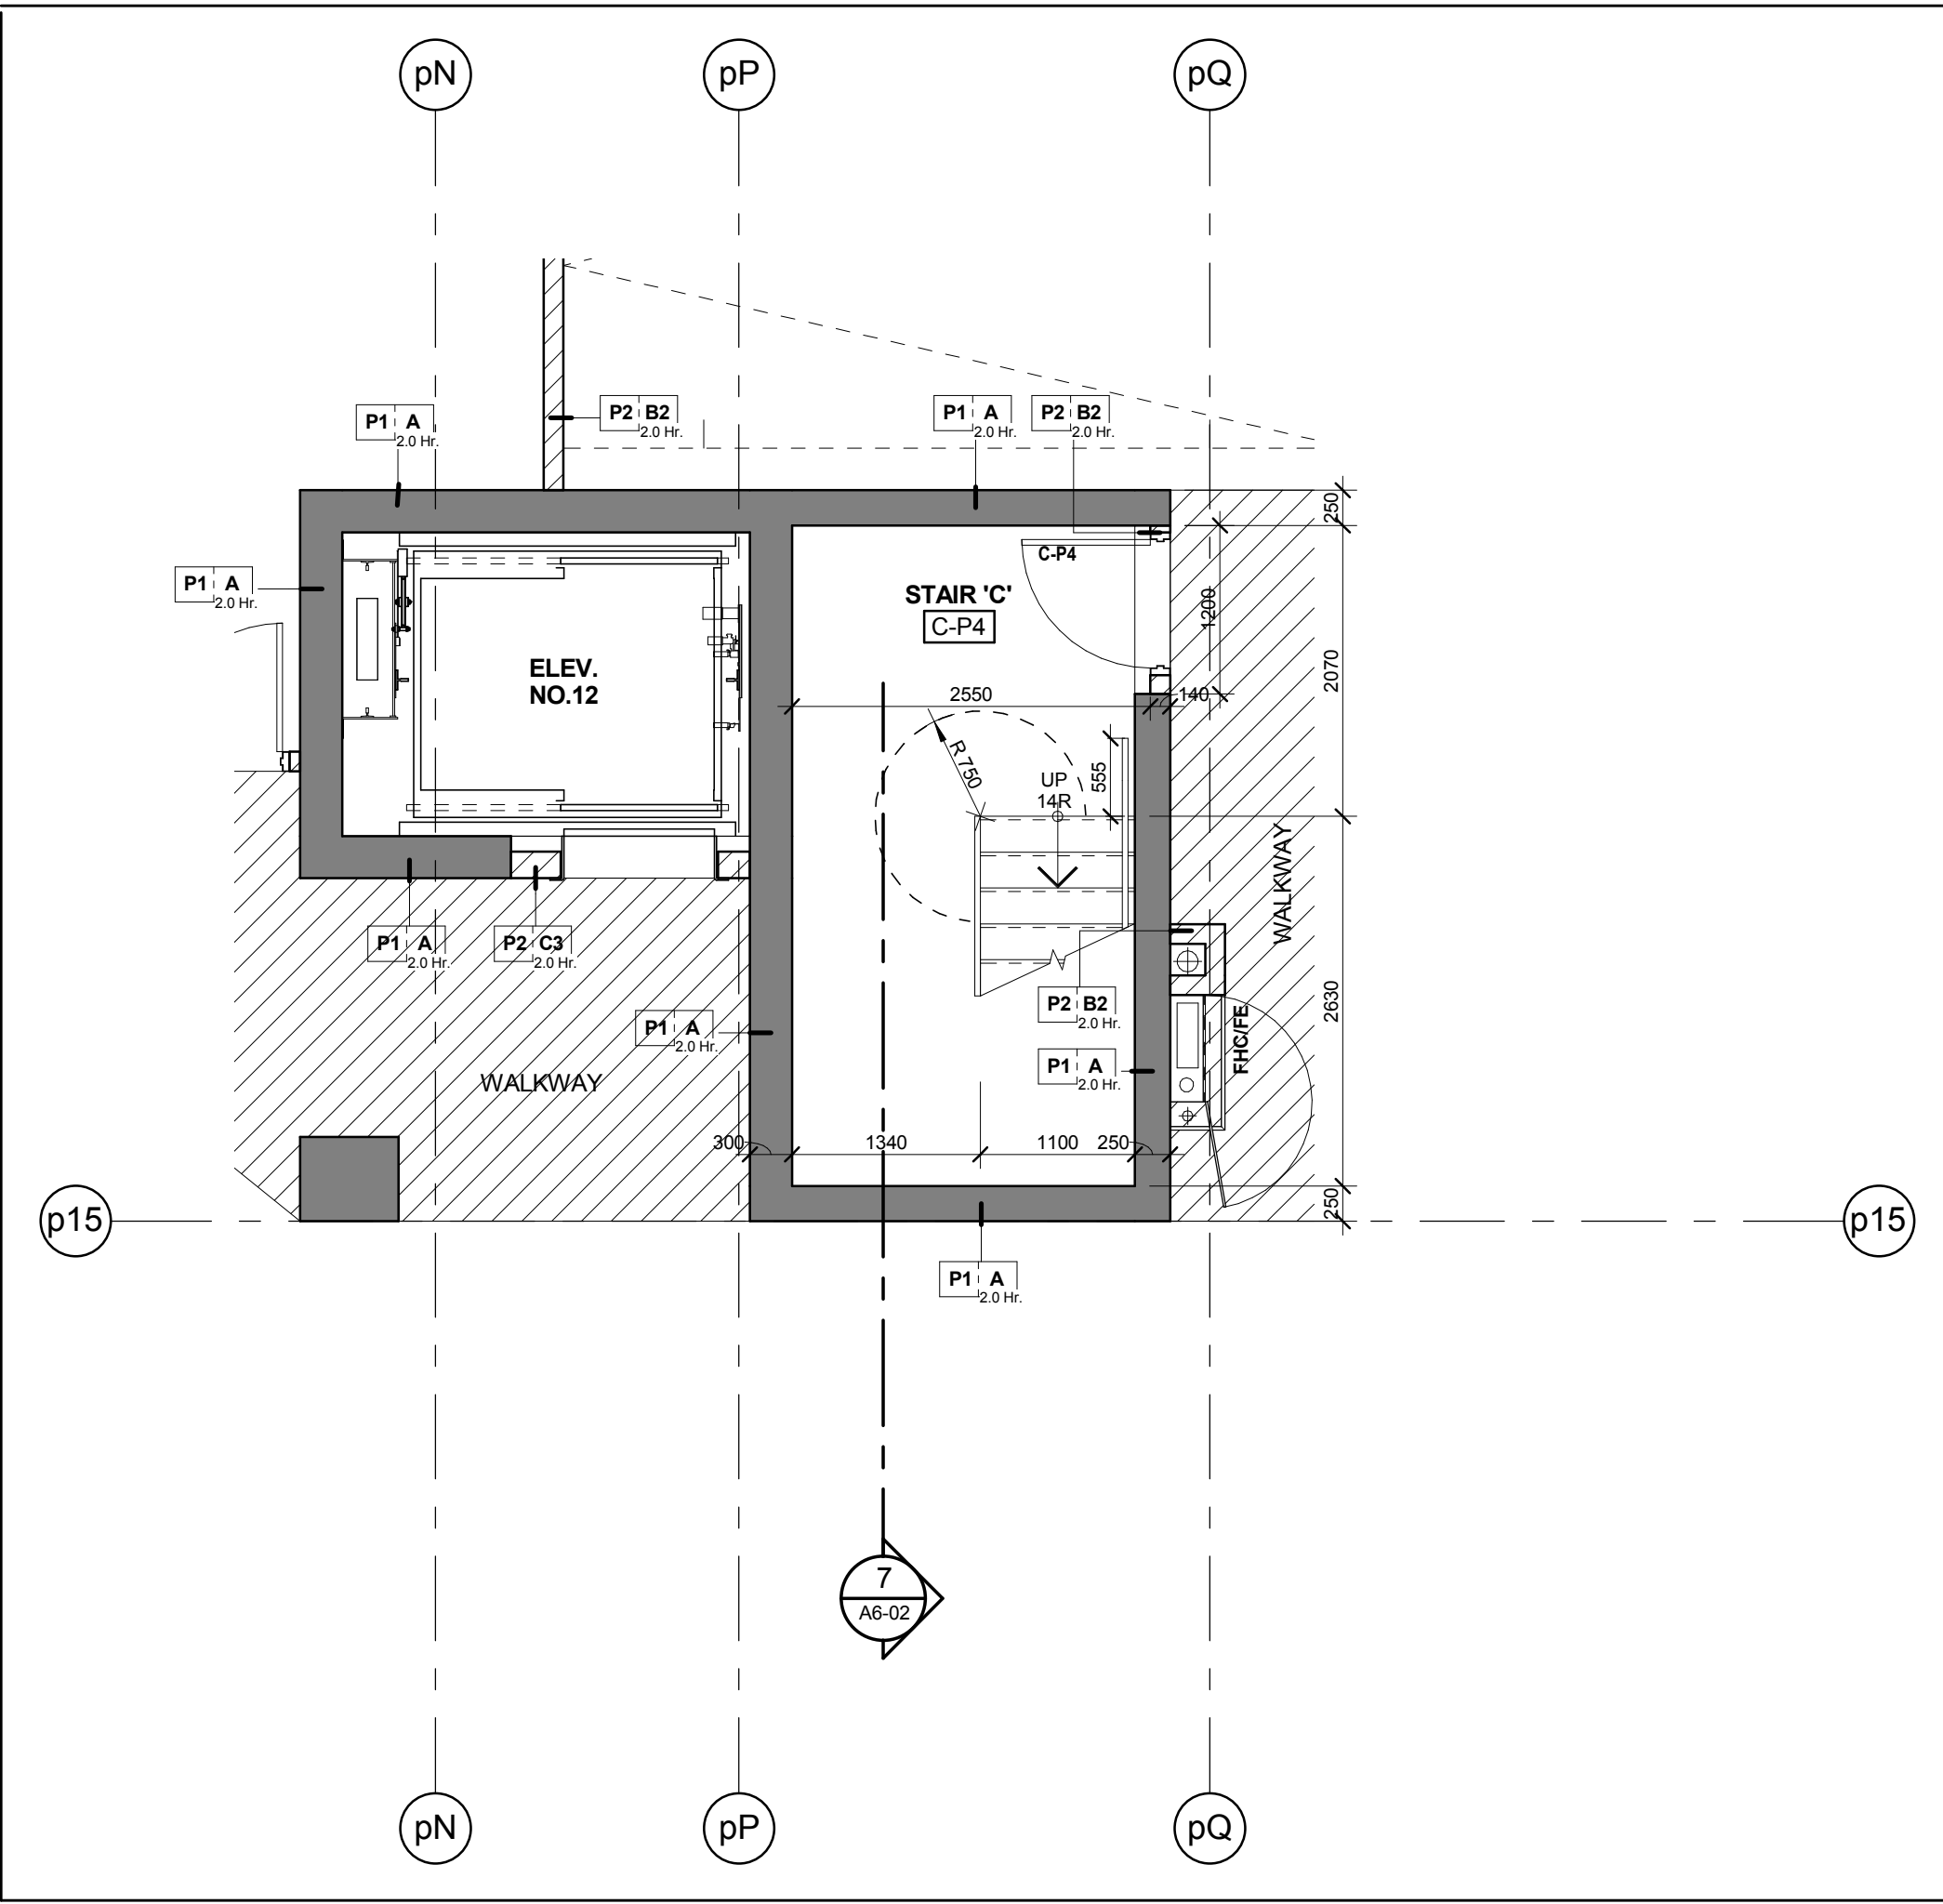

Stair 'C' - Stair Plan - Level P4
Scale: 1 : 50

Consultant Must Check And Verify All Dimensions On This Job.
Do Not Scale The Drawings.
All Drawings, Specifications And Related Documents Are The Copyright Of
The Architect And Shall Be Returned Upon Request.
Reproduction Of Drawings, Specifications And Related Documents
In Part Or Whole Is Forbidden Without The Architect's Written Permission.
This Drawing Is Not To Be Used For Construction Until Signed By The Architect.
Date: June 30, 2015

KIRKOR ARCHITECTS + PLANNERS
20 Martin Ross Avenue, Toronto, Ontario, M3J 2K6
TEL: 646-8500, TEL: 646-8524, www.kirkorarchitects.com

No.: Revision: Date:

REVISIONS AFTER
BUILDING PERMIT SUBMISSION
JUNE 30, 2015

2	Building Permit	June 12, 2015
1	Waterfront Toronto Review	May 1, 2015
No.	Issued For:	Date:

AQUAVISTA
AT BAYSIDE TORONTO

Drawing Title
Stair Plans & Sections
Stair 'C' & 'D' Plans and
Sections

Project
Hines TRIDEL
AQUAVISTA
Block 3 - R3 & R4
263 Queens Quay East
Toronto, ON

Scale
1 : 50

Drawn by
M.R.

Checked by
C.A.

Project No.
13148

Date
June 30, 2015

Drawing No.
A6-02