




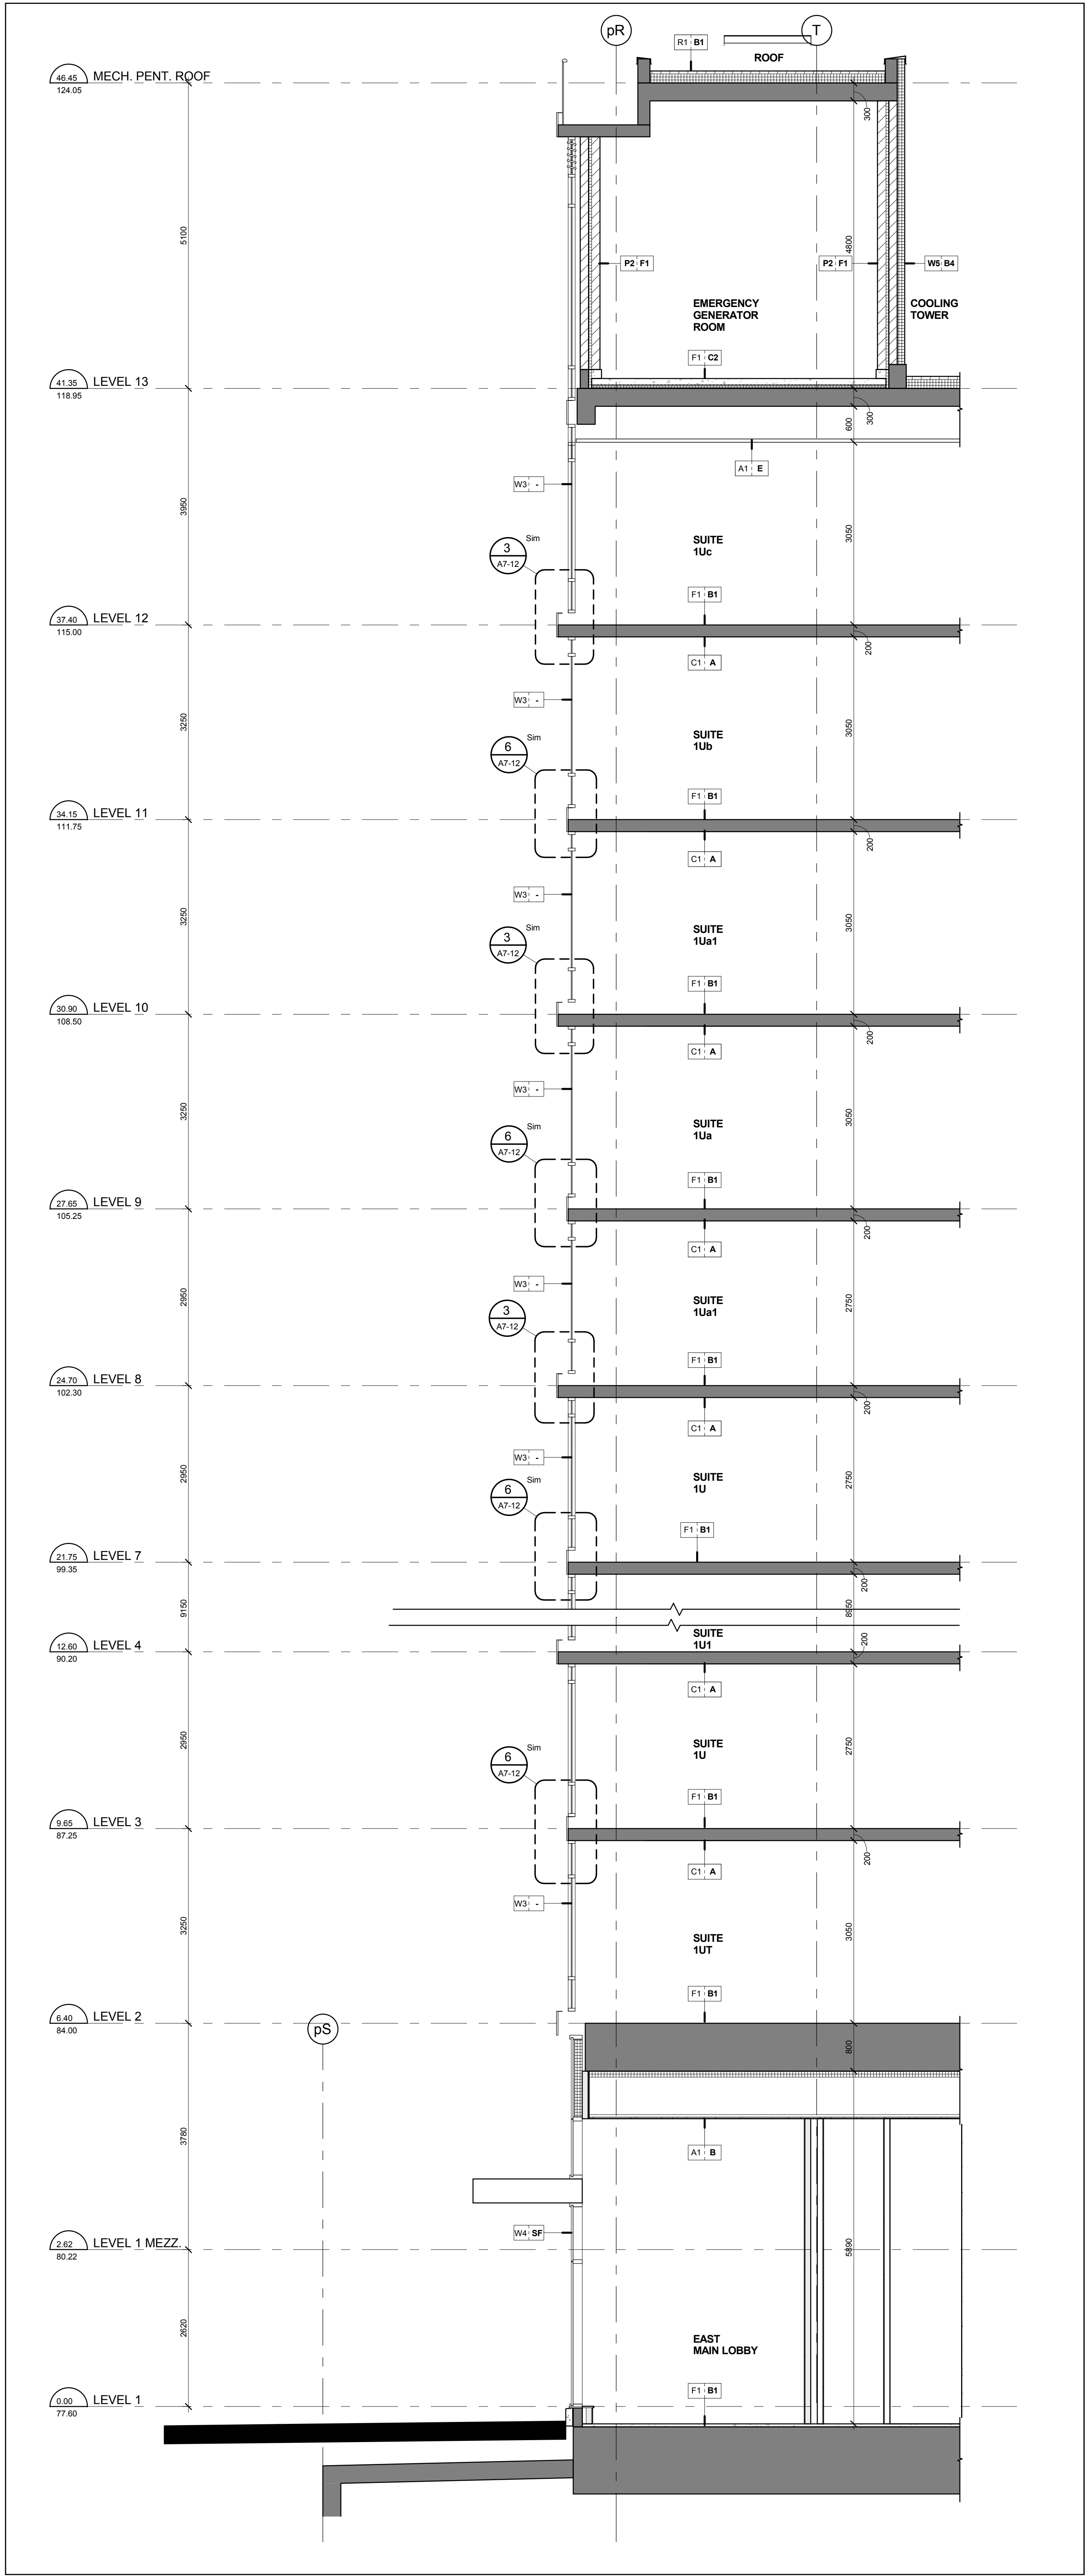


Section between Grids p3 & p4 East Side
Scale: 1 : 50

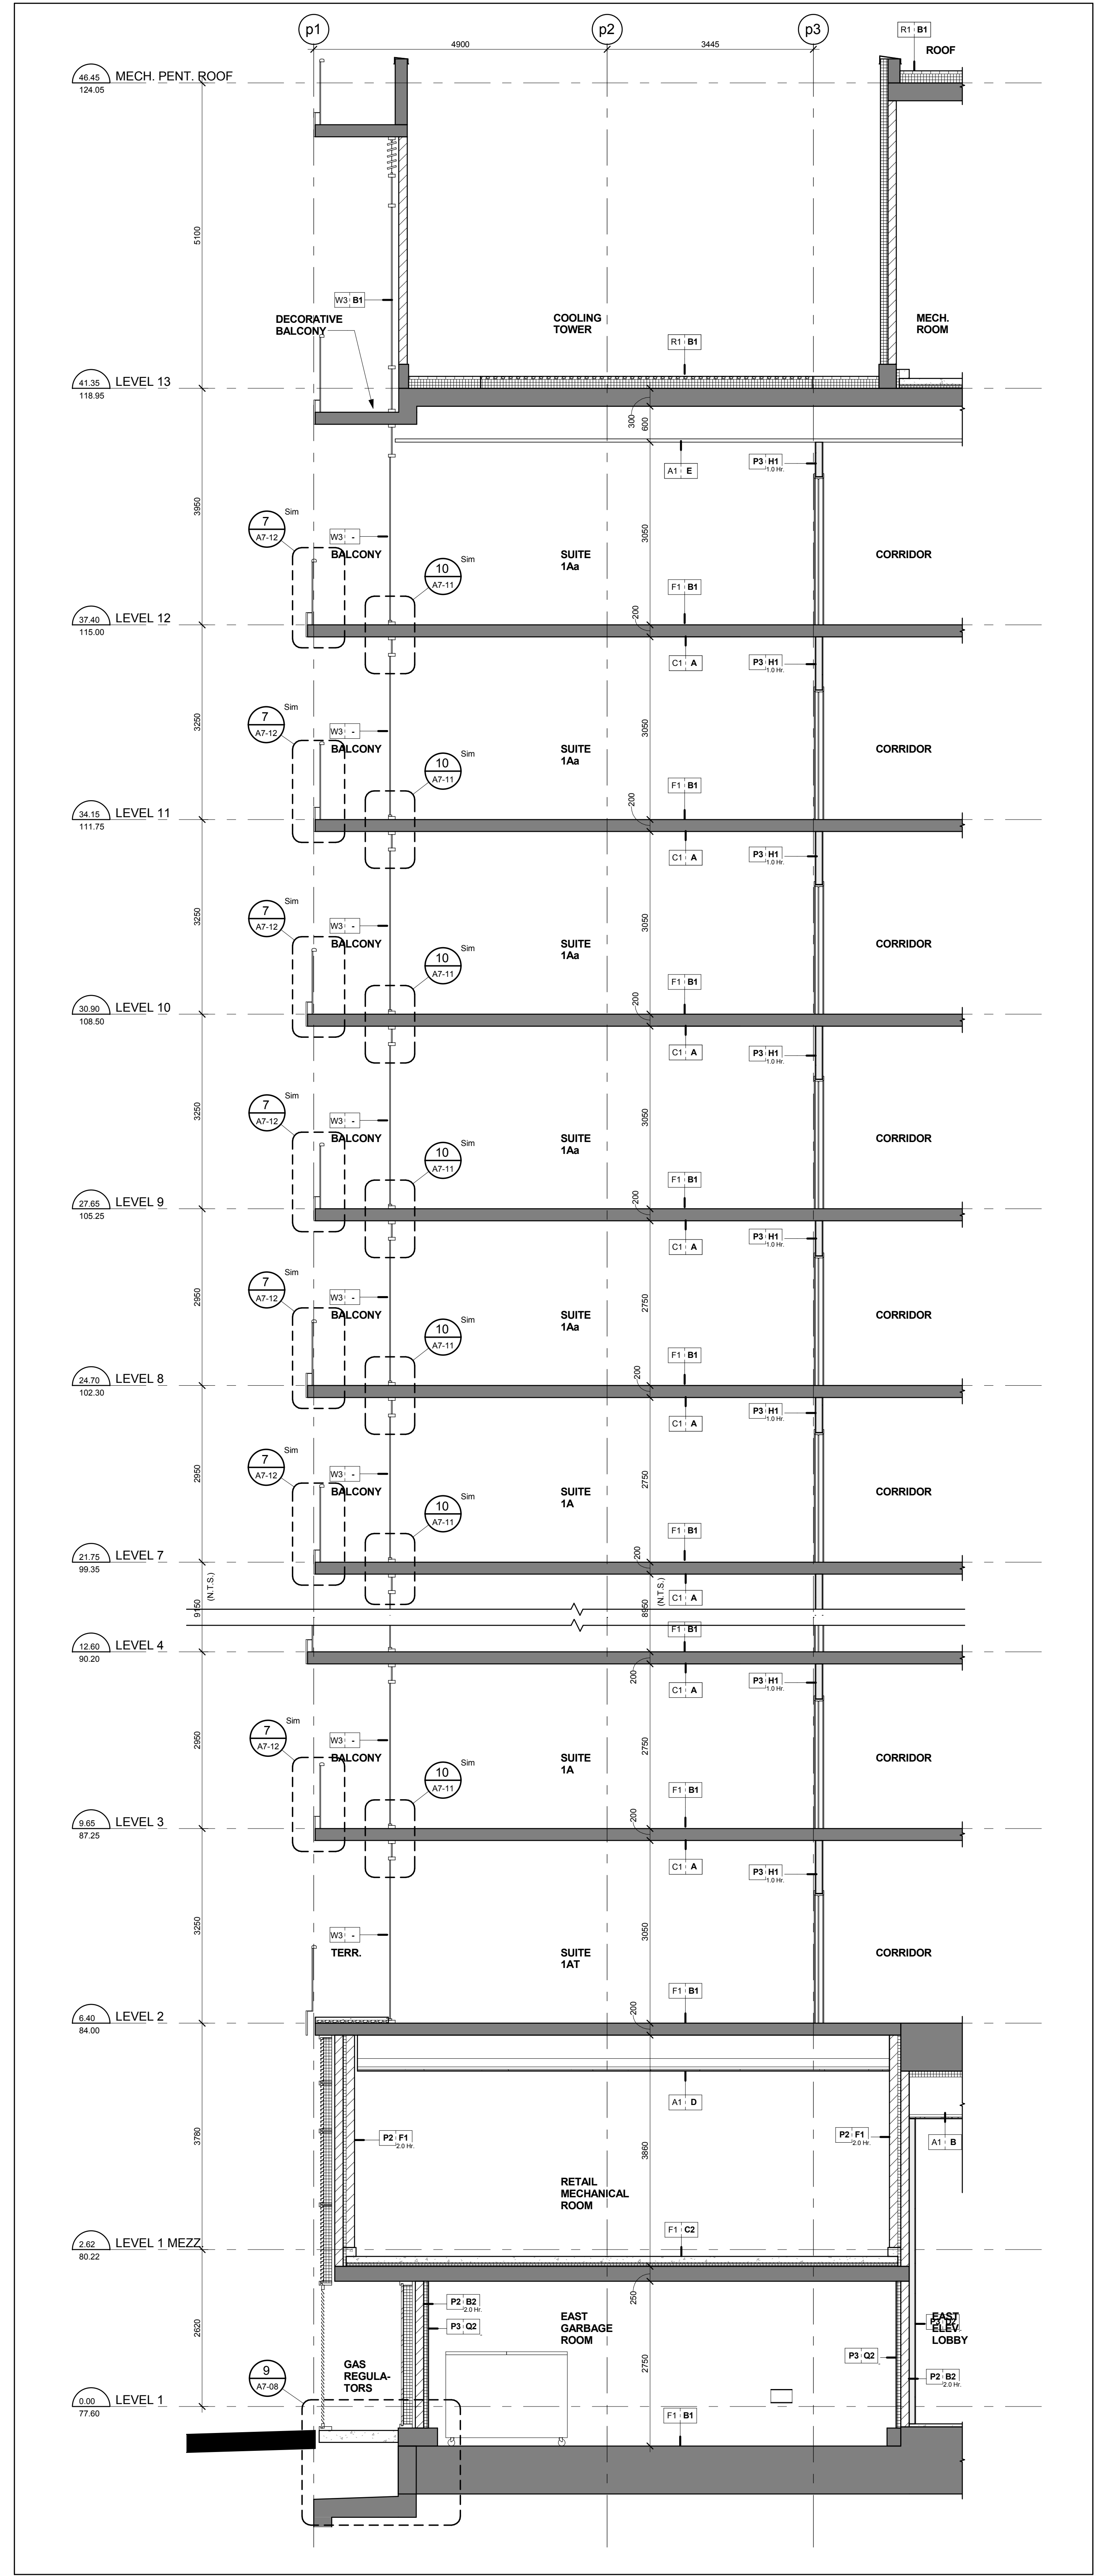


Section between Grids R & S North Side
Scale: 1 : 50

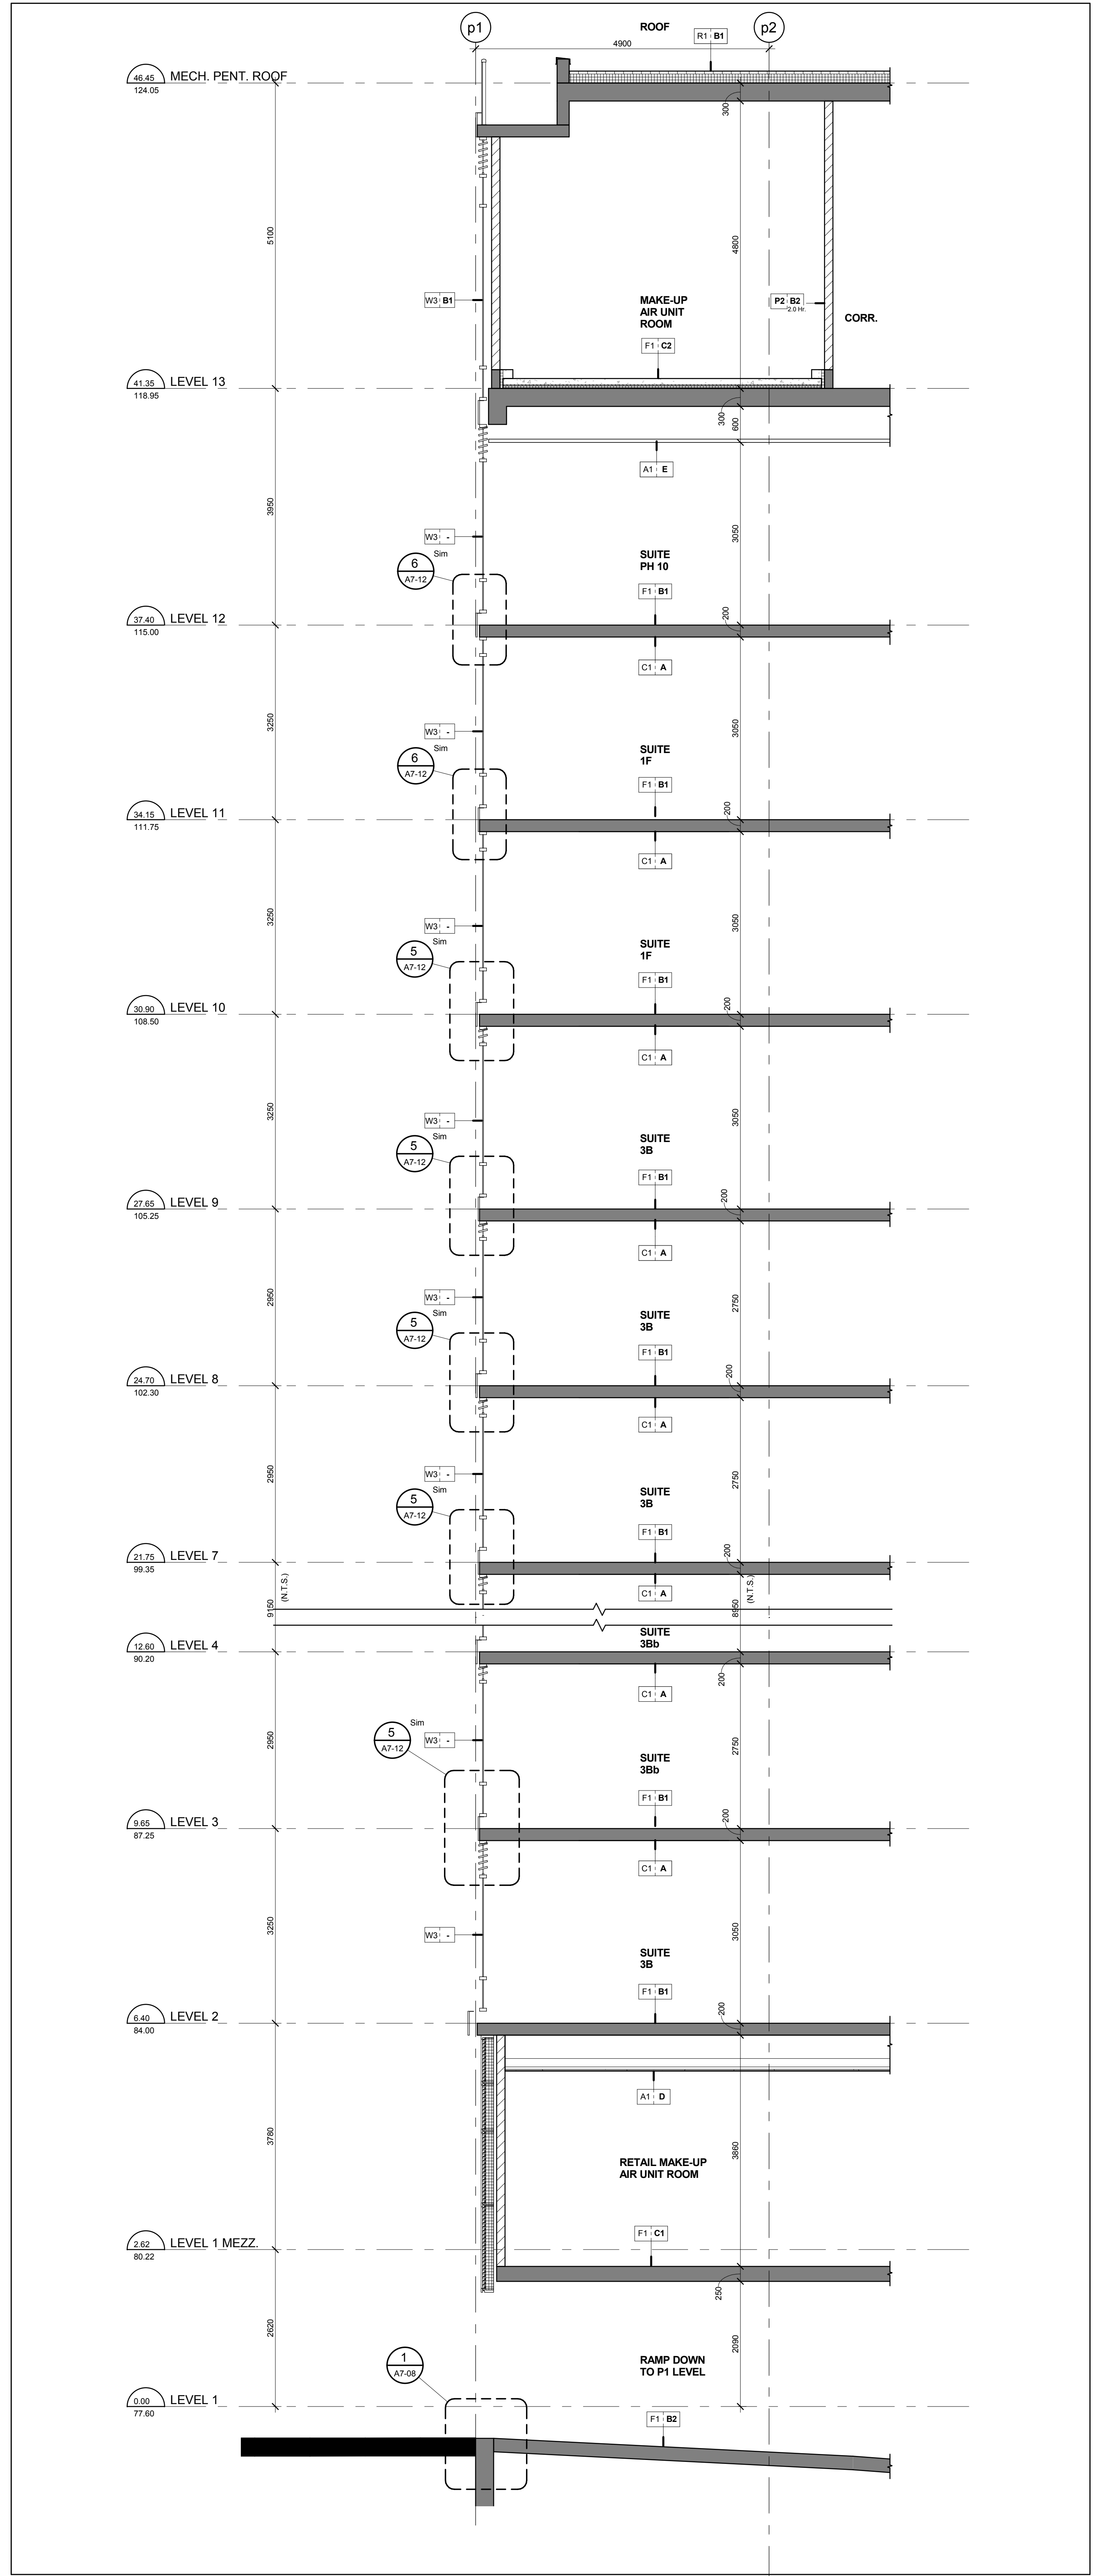

Section between Grids M & N North Side
Scale: 1 : 50

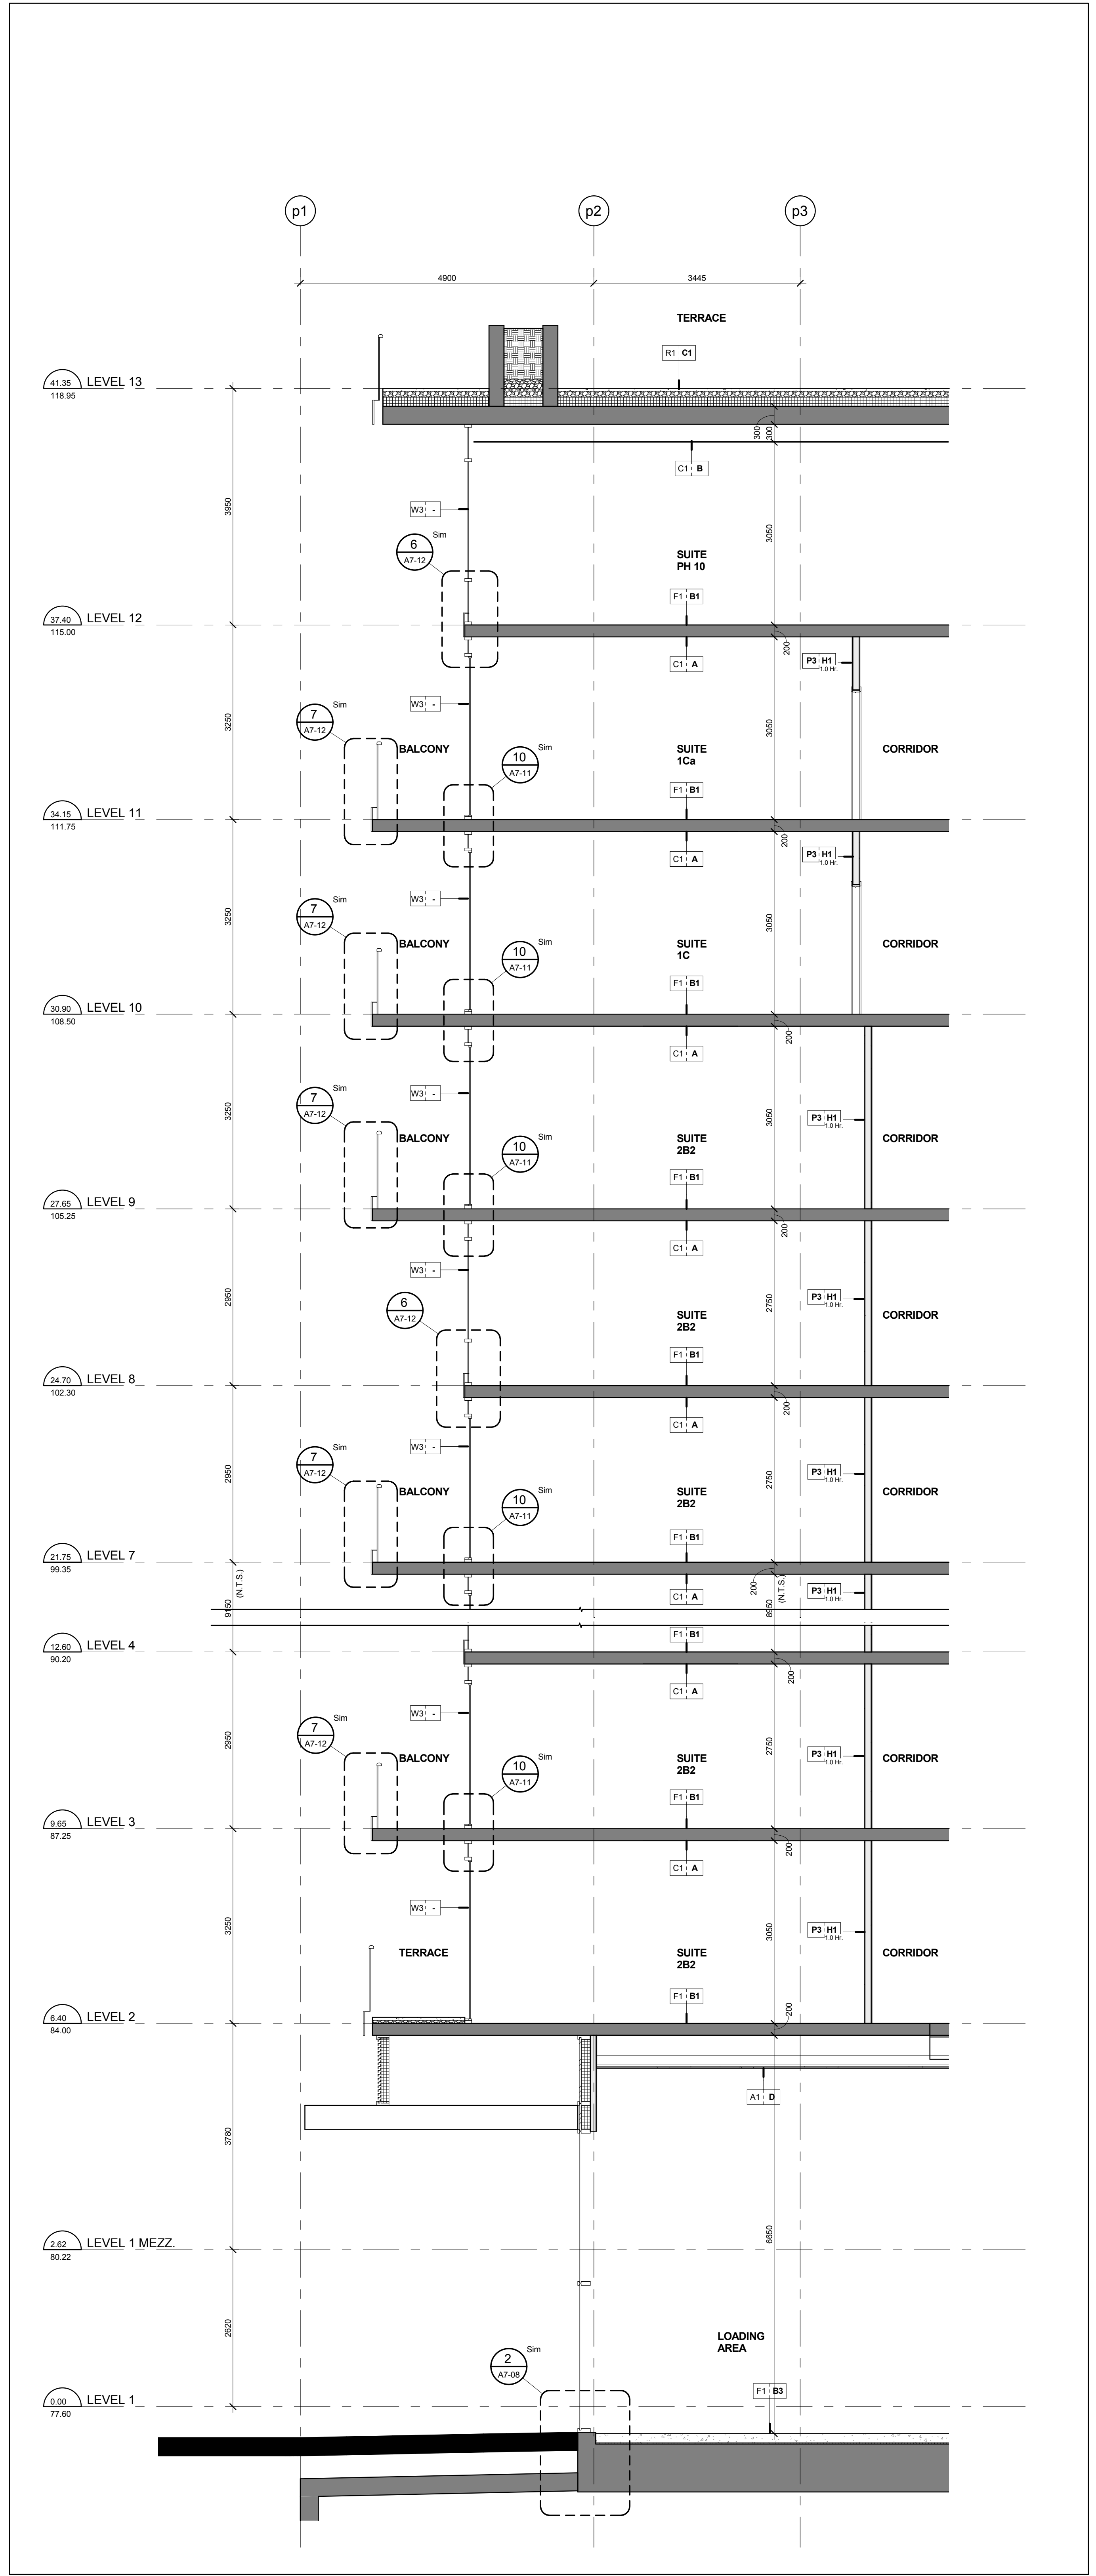

Section between Grids K & L North Side
Scale: 1 : 50

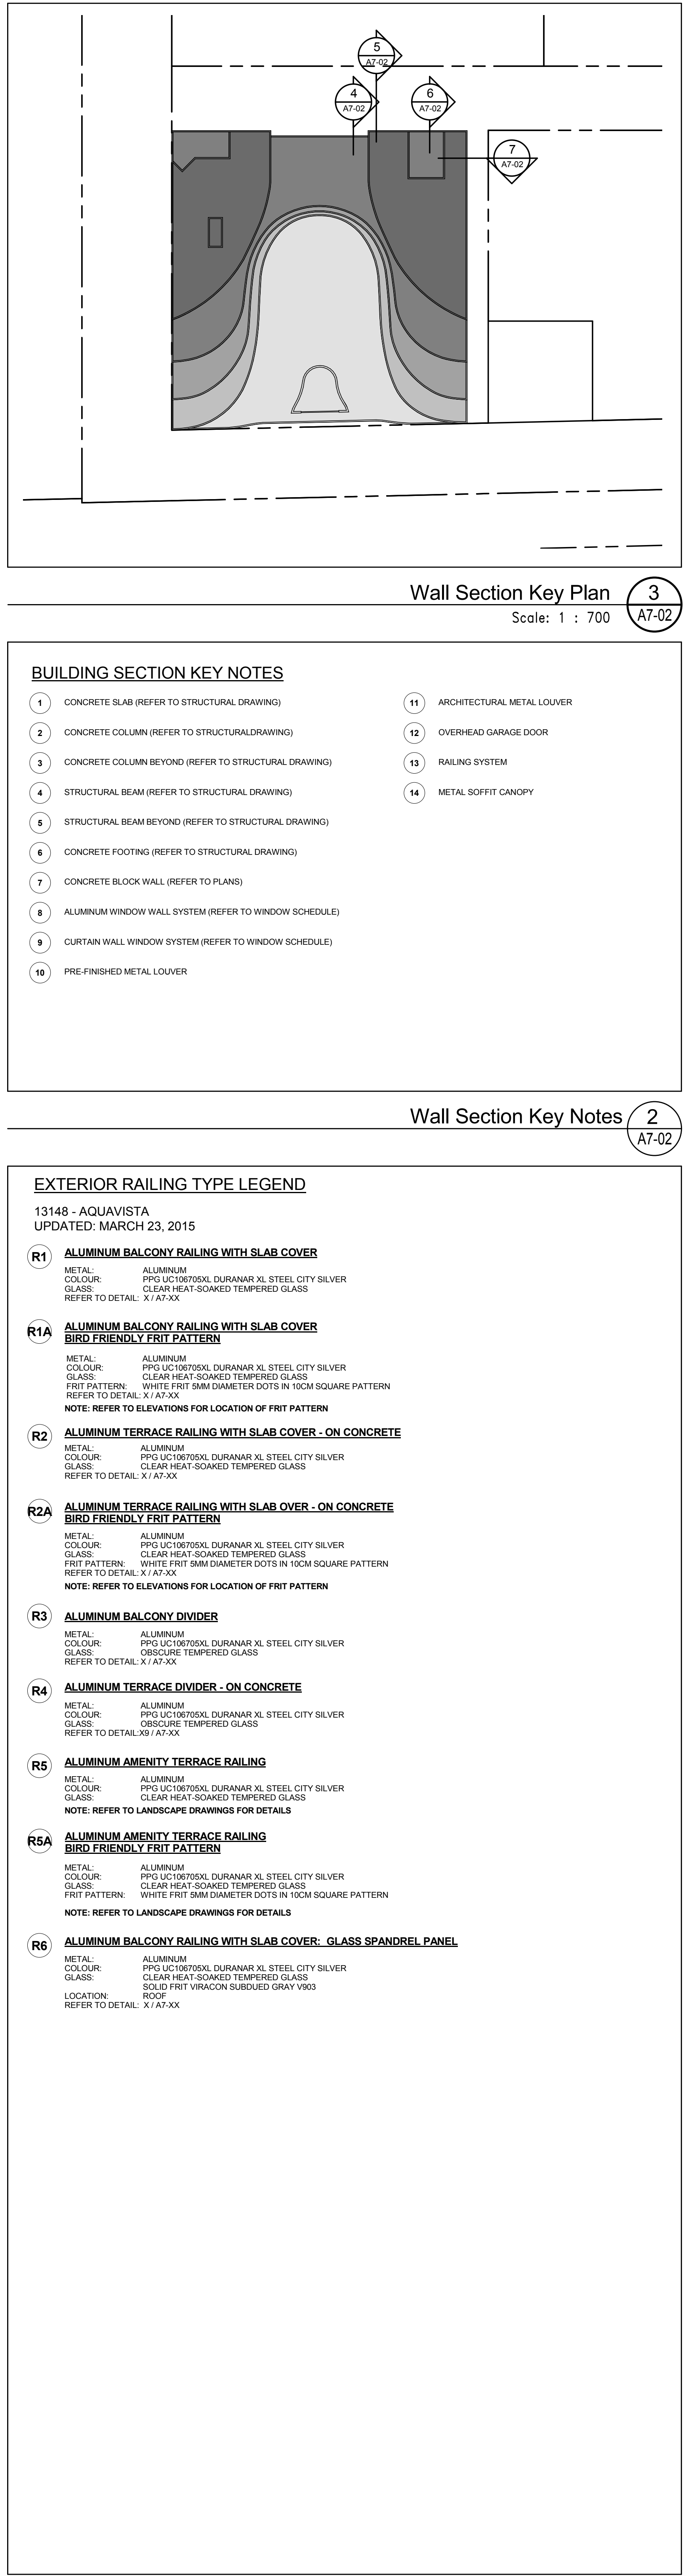

Exterior Railing Type Legend
Scale: 1 : 50