


[illegible]

AQUAVISTA
AT BAYSIDE TORONTO

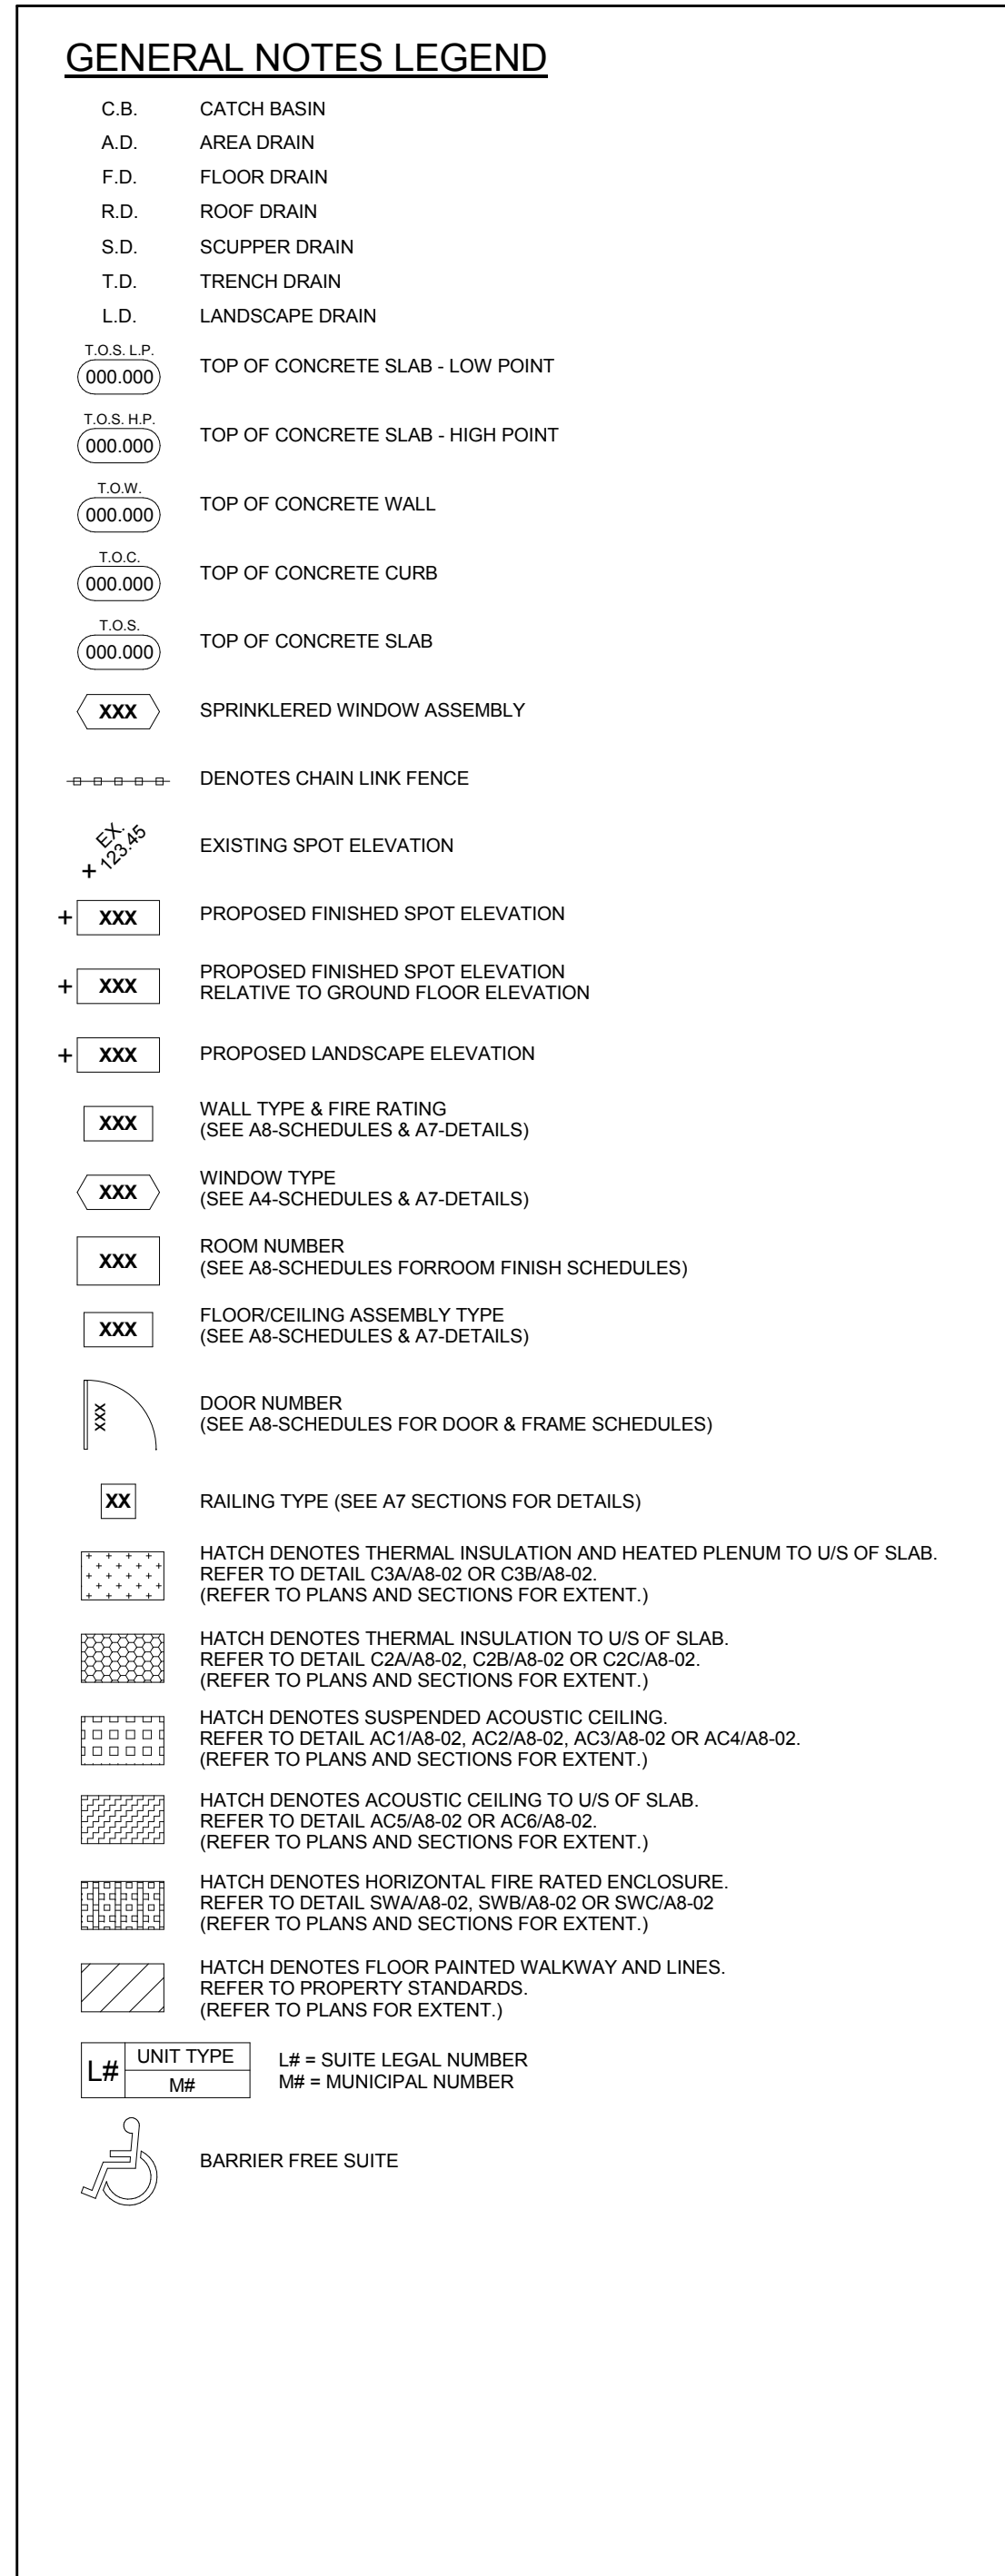

A2-14