
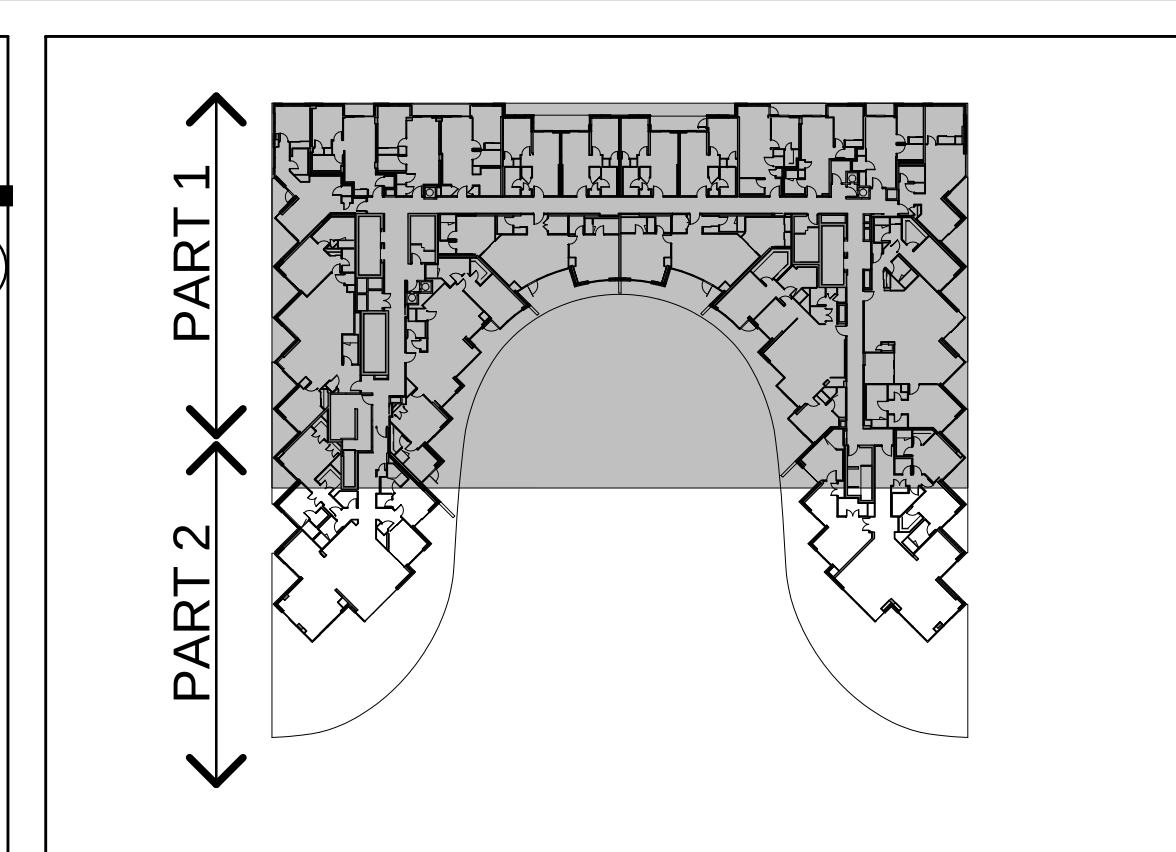


 

GENERAL NOTES LEGEND

C.B.	CATCH BASIN
A.D.	AREA DRAIN
F.D.	FLOOR DRAIN
R.D.	ROOF DRAIN
S.D.	SCUPPER DRAIN
T.D.	TRENCH DRAIN
L.D.	LANDSCAPE DRAIN
0.00-1.00	
(000.00)	TOP OF CONCRETE SLAB - LOW POINT
0.00-1.00	
(000.00)	TOP OF CONCRETE SLAB - HIGH POINT
1.00-1.00	
(000.00)	TOP OF CONCRETE WALL
0.00-1.00	
(000.00)	TOP OF CONCRETE CURBS
0.00-1.00	
(000.00)	TOP OF CONCRETE SLAB
XXXX	SPRINKLERED WINDOW ASSEMBLY

General Notes Legend 2
A3-24

[illegible]

GENERAL CEILING NOTE

1) BURNED AND BURNED TO THE POINT OF CHANGES AT ALL DISCRETE, UNITS. SEE MECHANICAL DRAWINGS FOR COORDINATE OF CHANGES. ALL CHANGES TO BE ENCLOSURE OF MECHANICAL AND ELECTRICAL SERVICES.

HATCH IDENTITIES: CUPRO-SPRAYED FINISH BOUND CEILING. (P. 270490) REFER TO DETAIL, CLASS OF DETAIL FOR PLANS AND SECTIONS FOR EXPANDED (REFER TO PLANS AND SECTIONS FOR EXPANDED)

HATCH IDENTITIES: CUPRO-SPRAYED FINISH BOUND CEILING. (P. 270490) REFER TO DETAIL, CLASS OF DETAIL FOR PLANS AND SECTIONS FOR EXPANDED (REFER TO PLANS AND SECTIONS FOR EXPANDED)

DENOTES: PLASTER/STUCCO SPRAYED FINISH TO UNDERSCORE OF SLAB. REFER TO DETAIL, CLASS OF DETAIL FOR PLANS AND SECTIONS FOR EXPANDED

General Typical Floor Notes

1324