




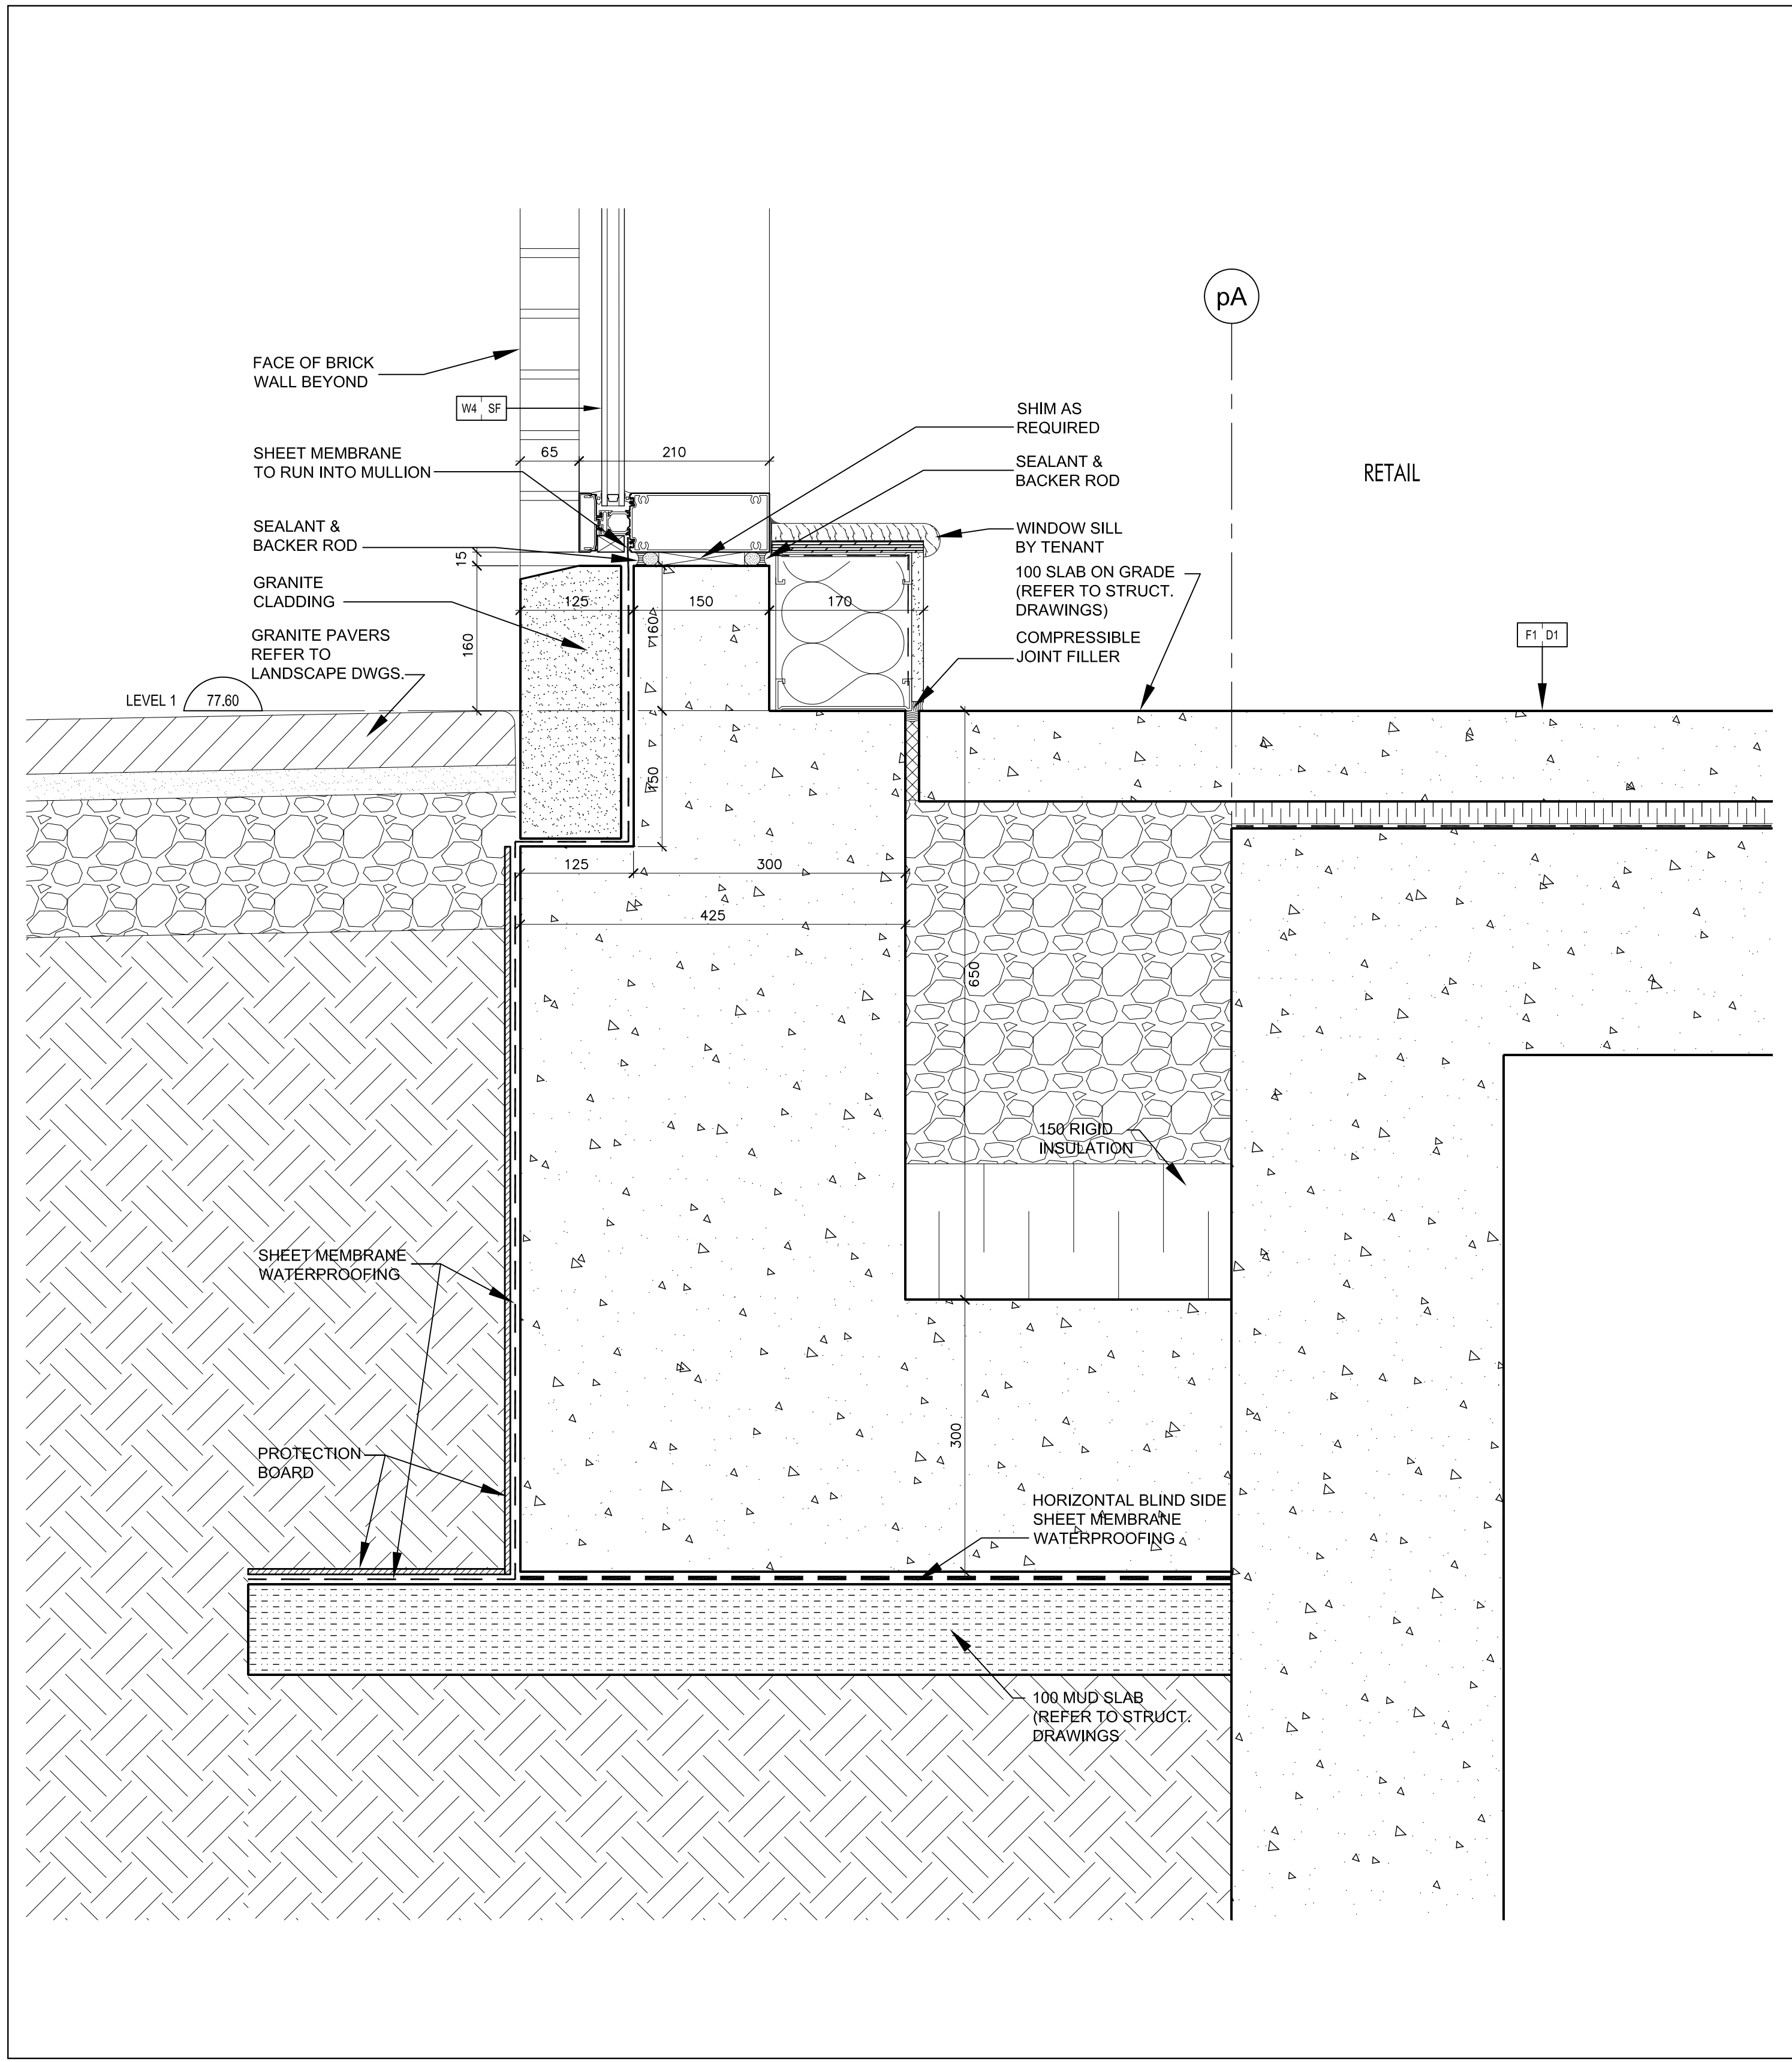


Curtain Wall Sill @ Retail 12
SCALE 1:5 A7-08

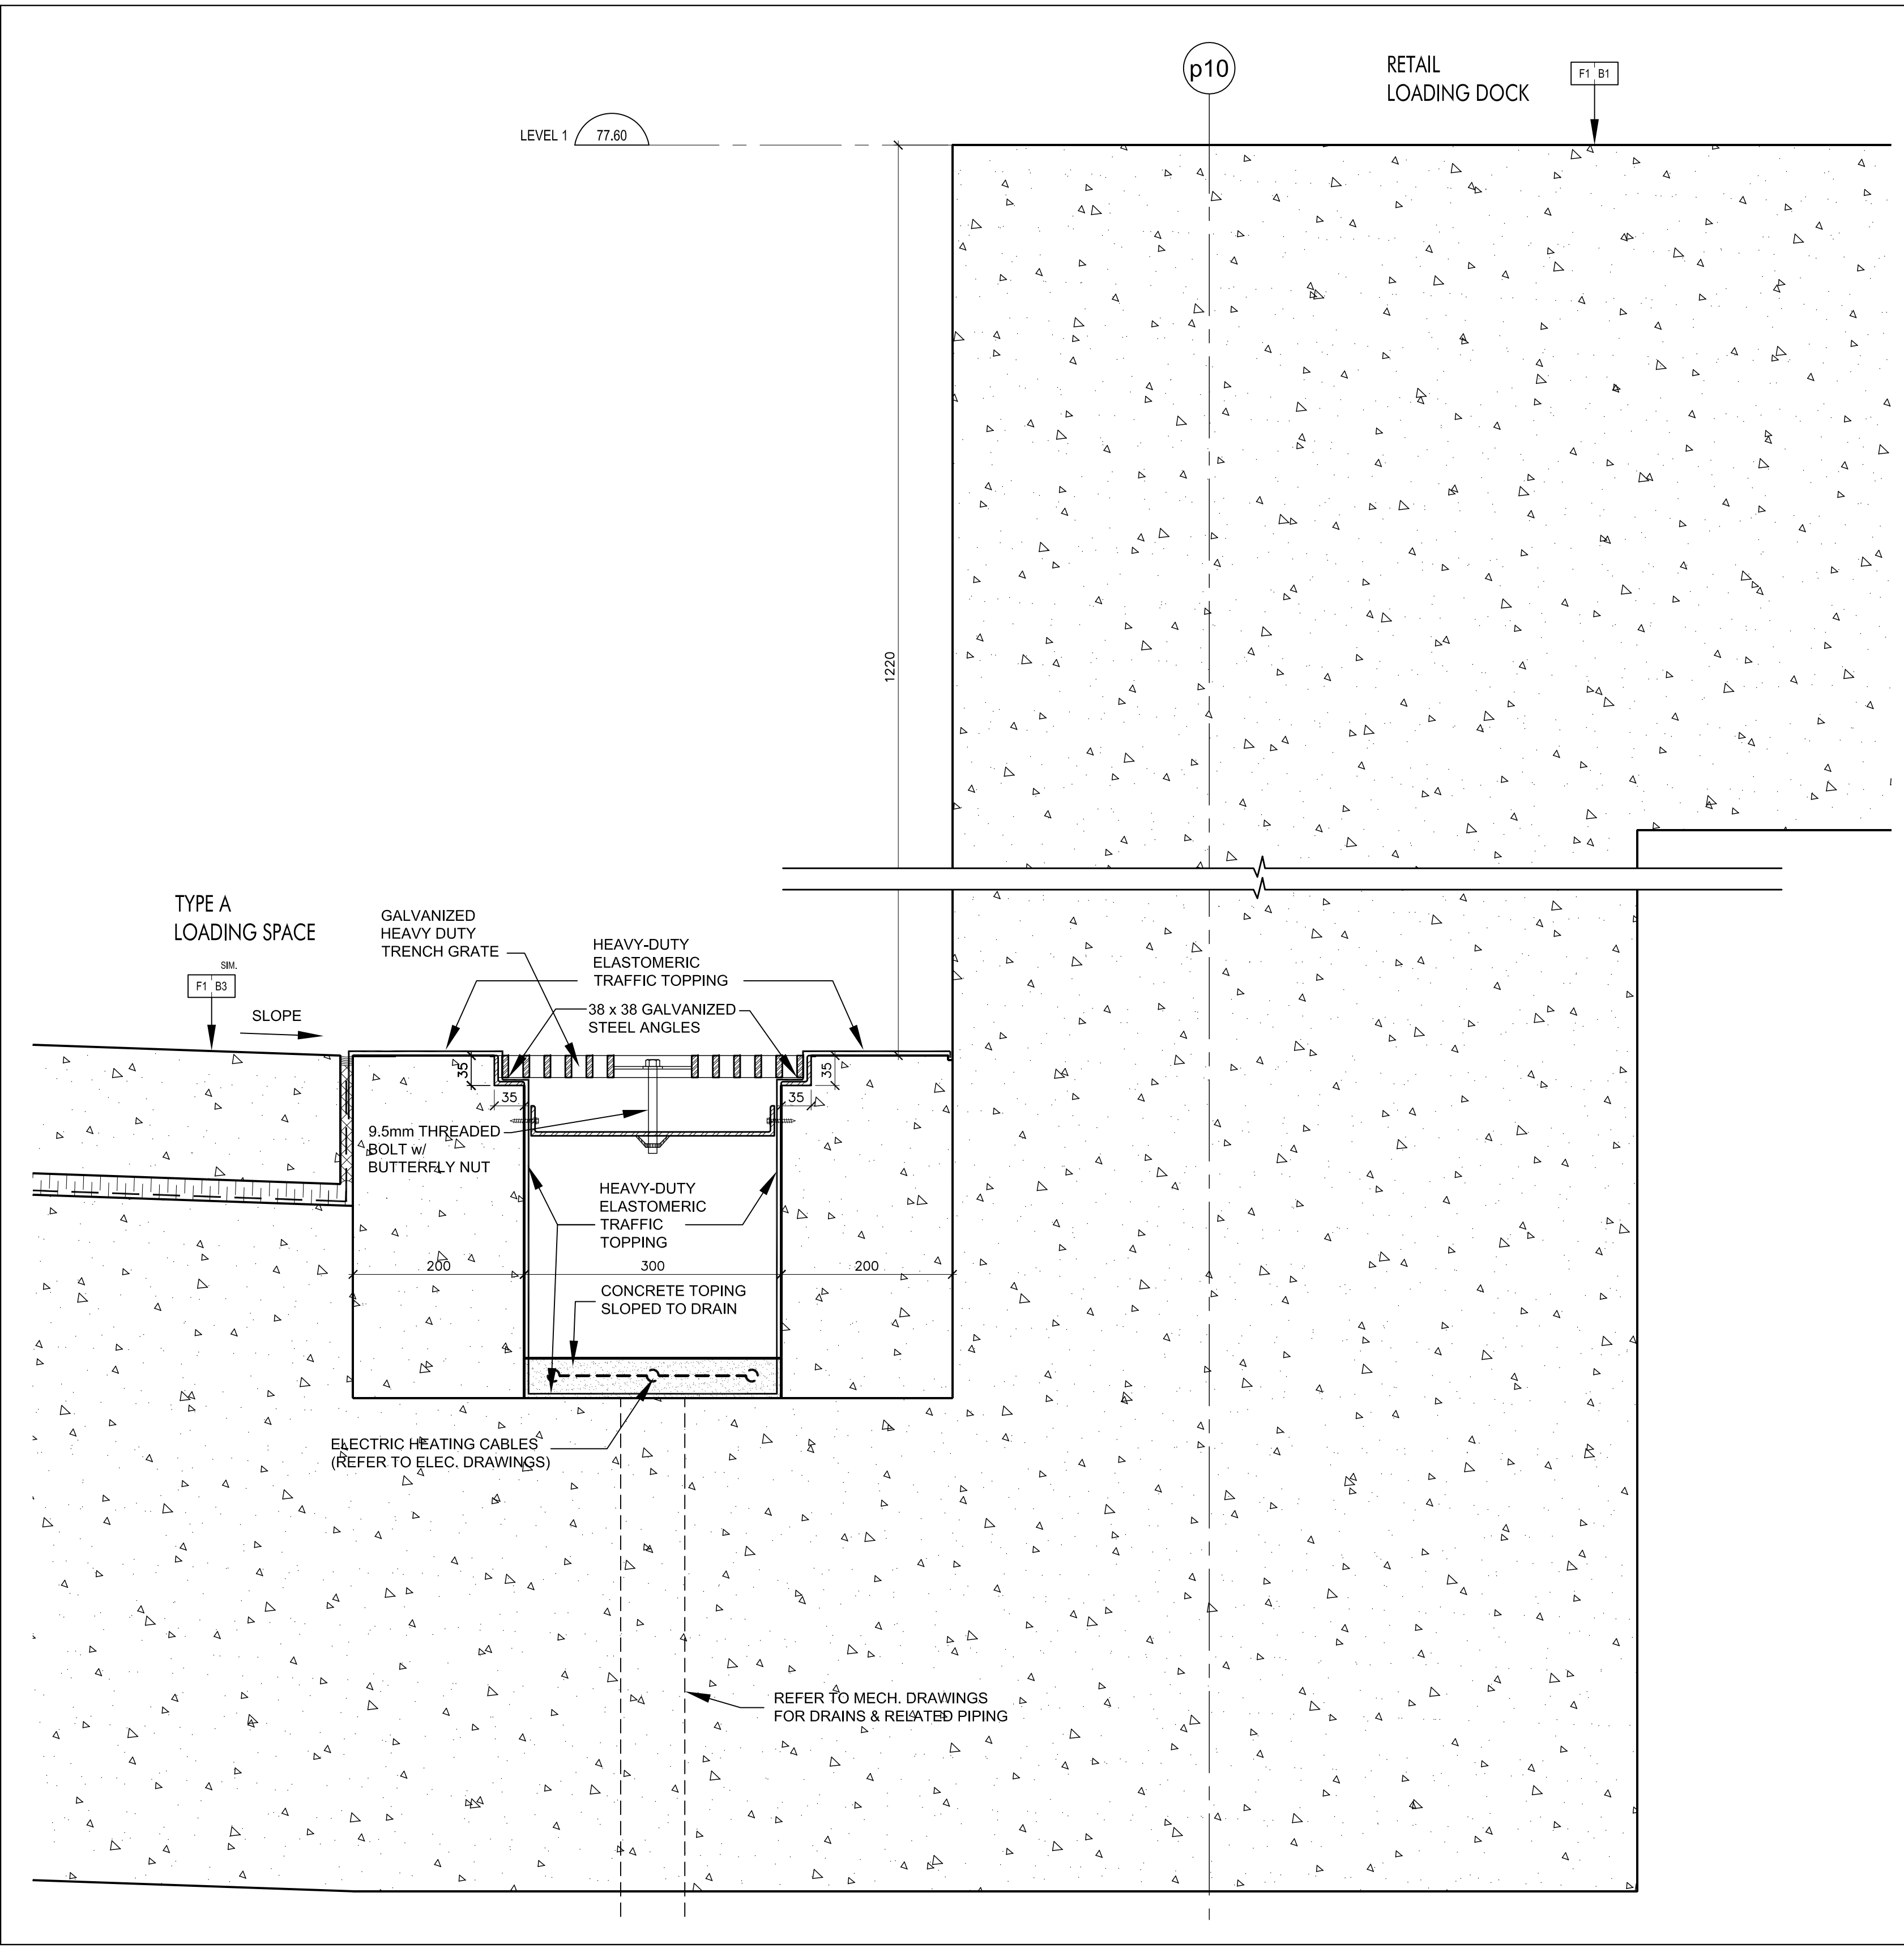


Trench Detail @ Loading Space 10
SCALE 1:5 A7-08

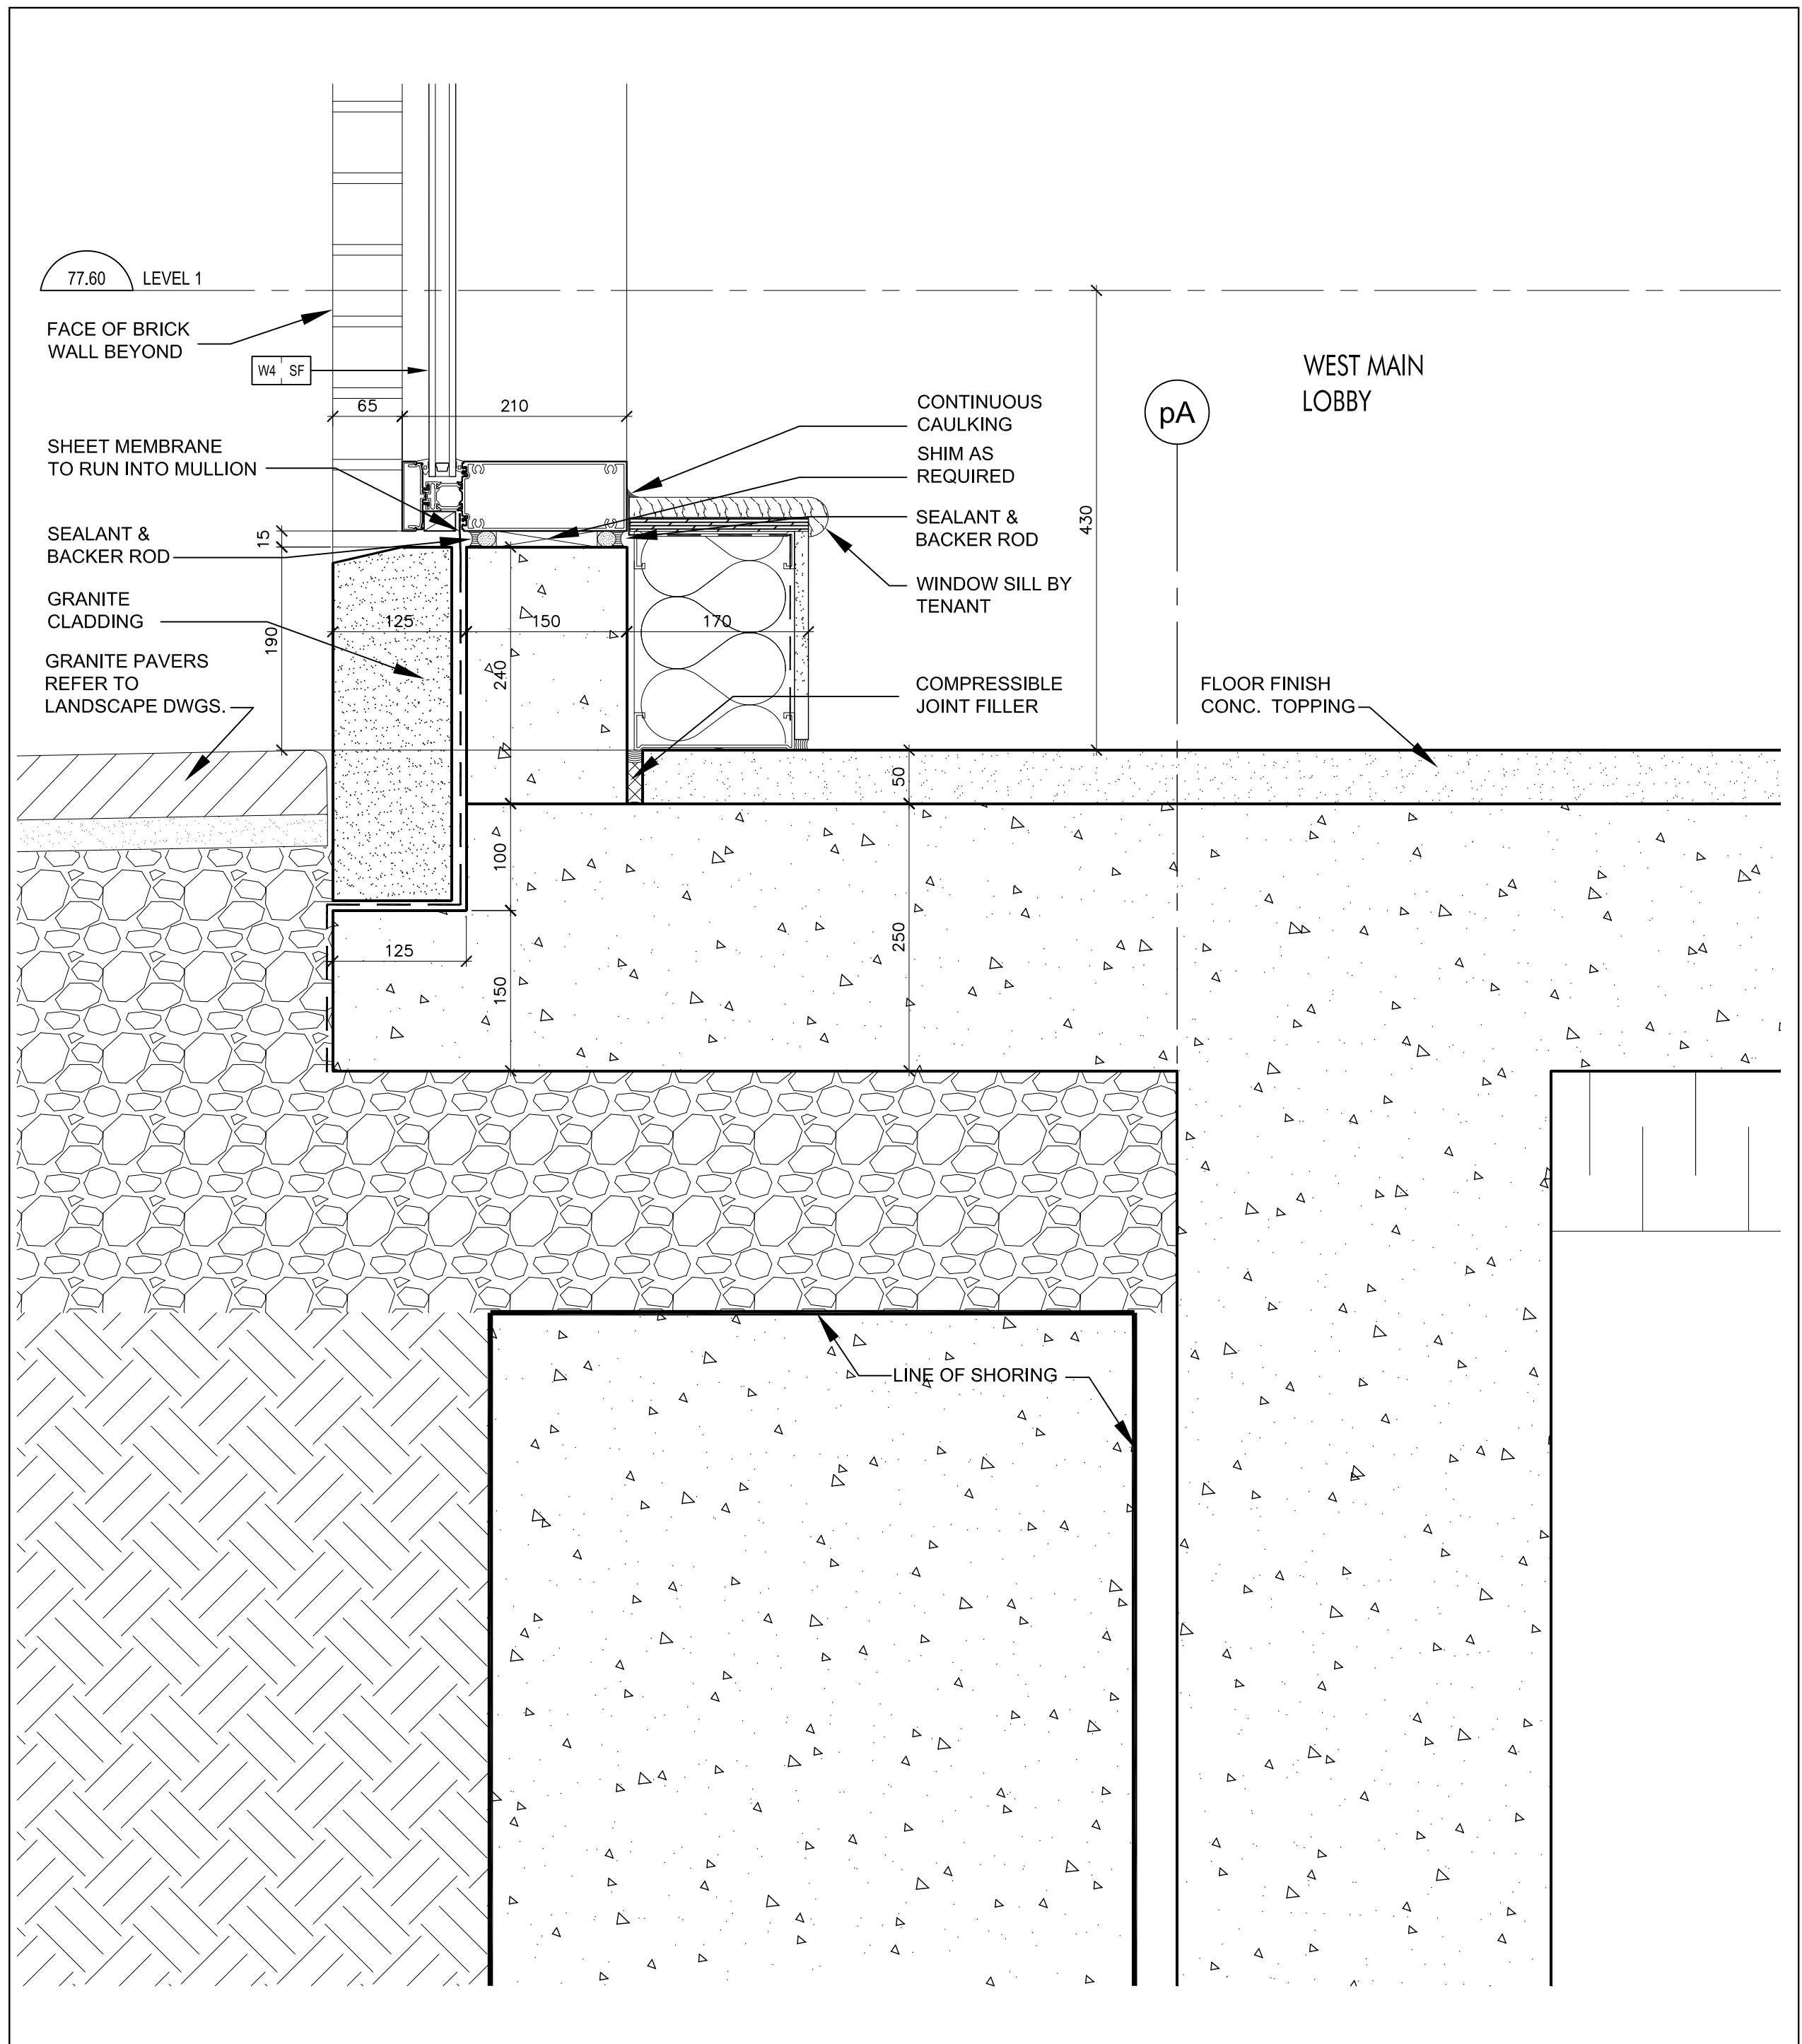


Curtain Wall Sill @ West Main Lobby 11
SCALE 1:5 A7-08

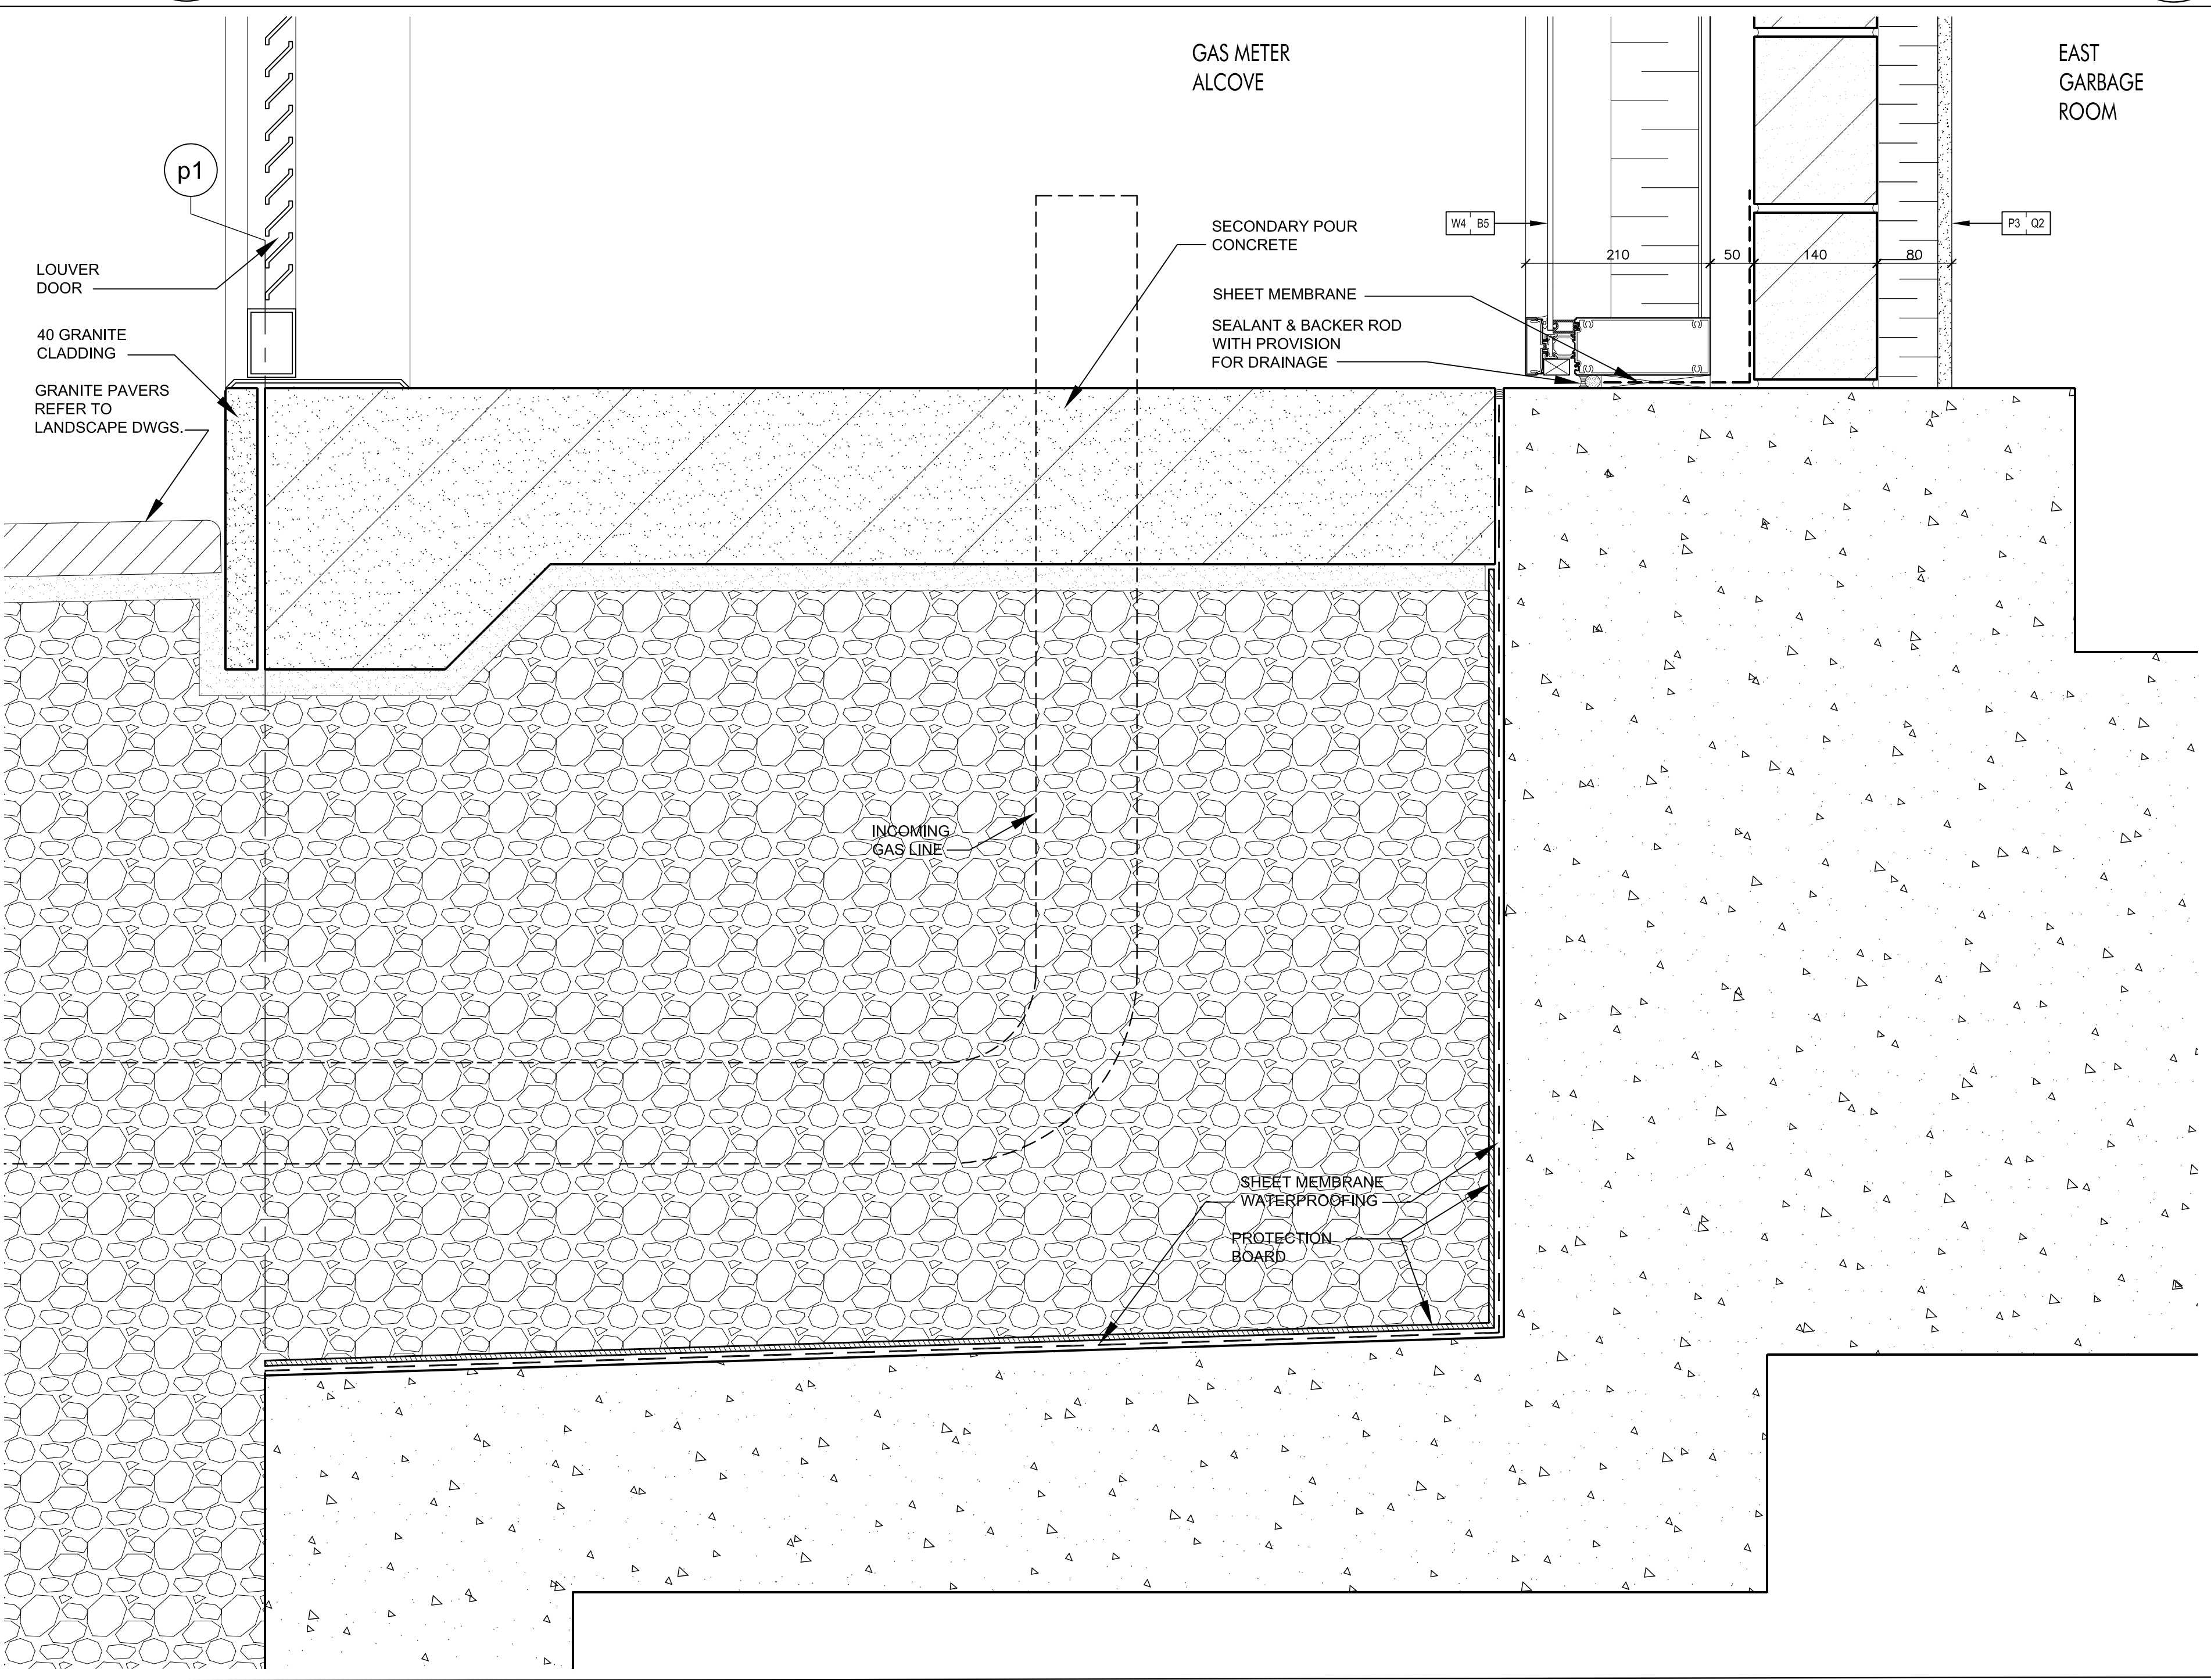


Curtain Wall Sill @ Gas Meter Alcove 9
SCALE 1:5 A7-08

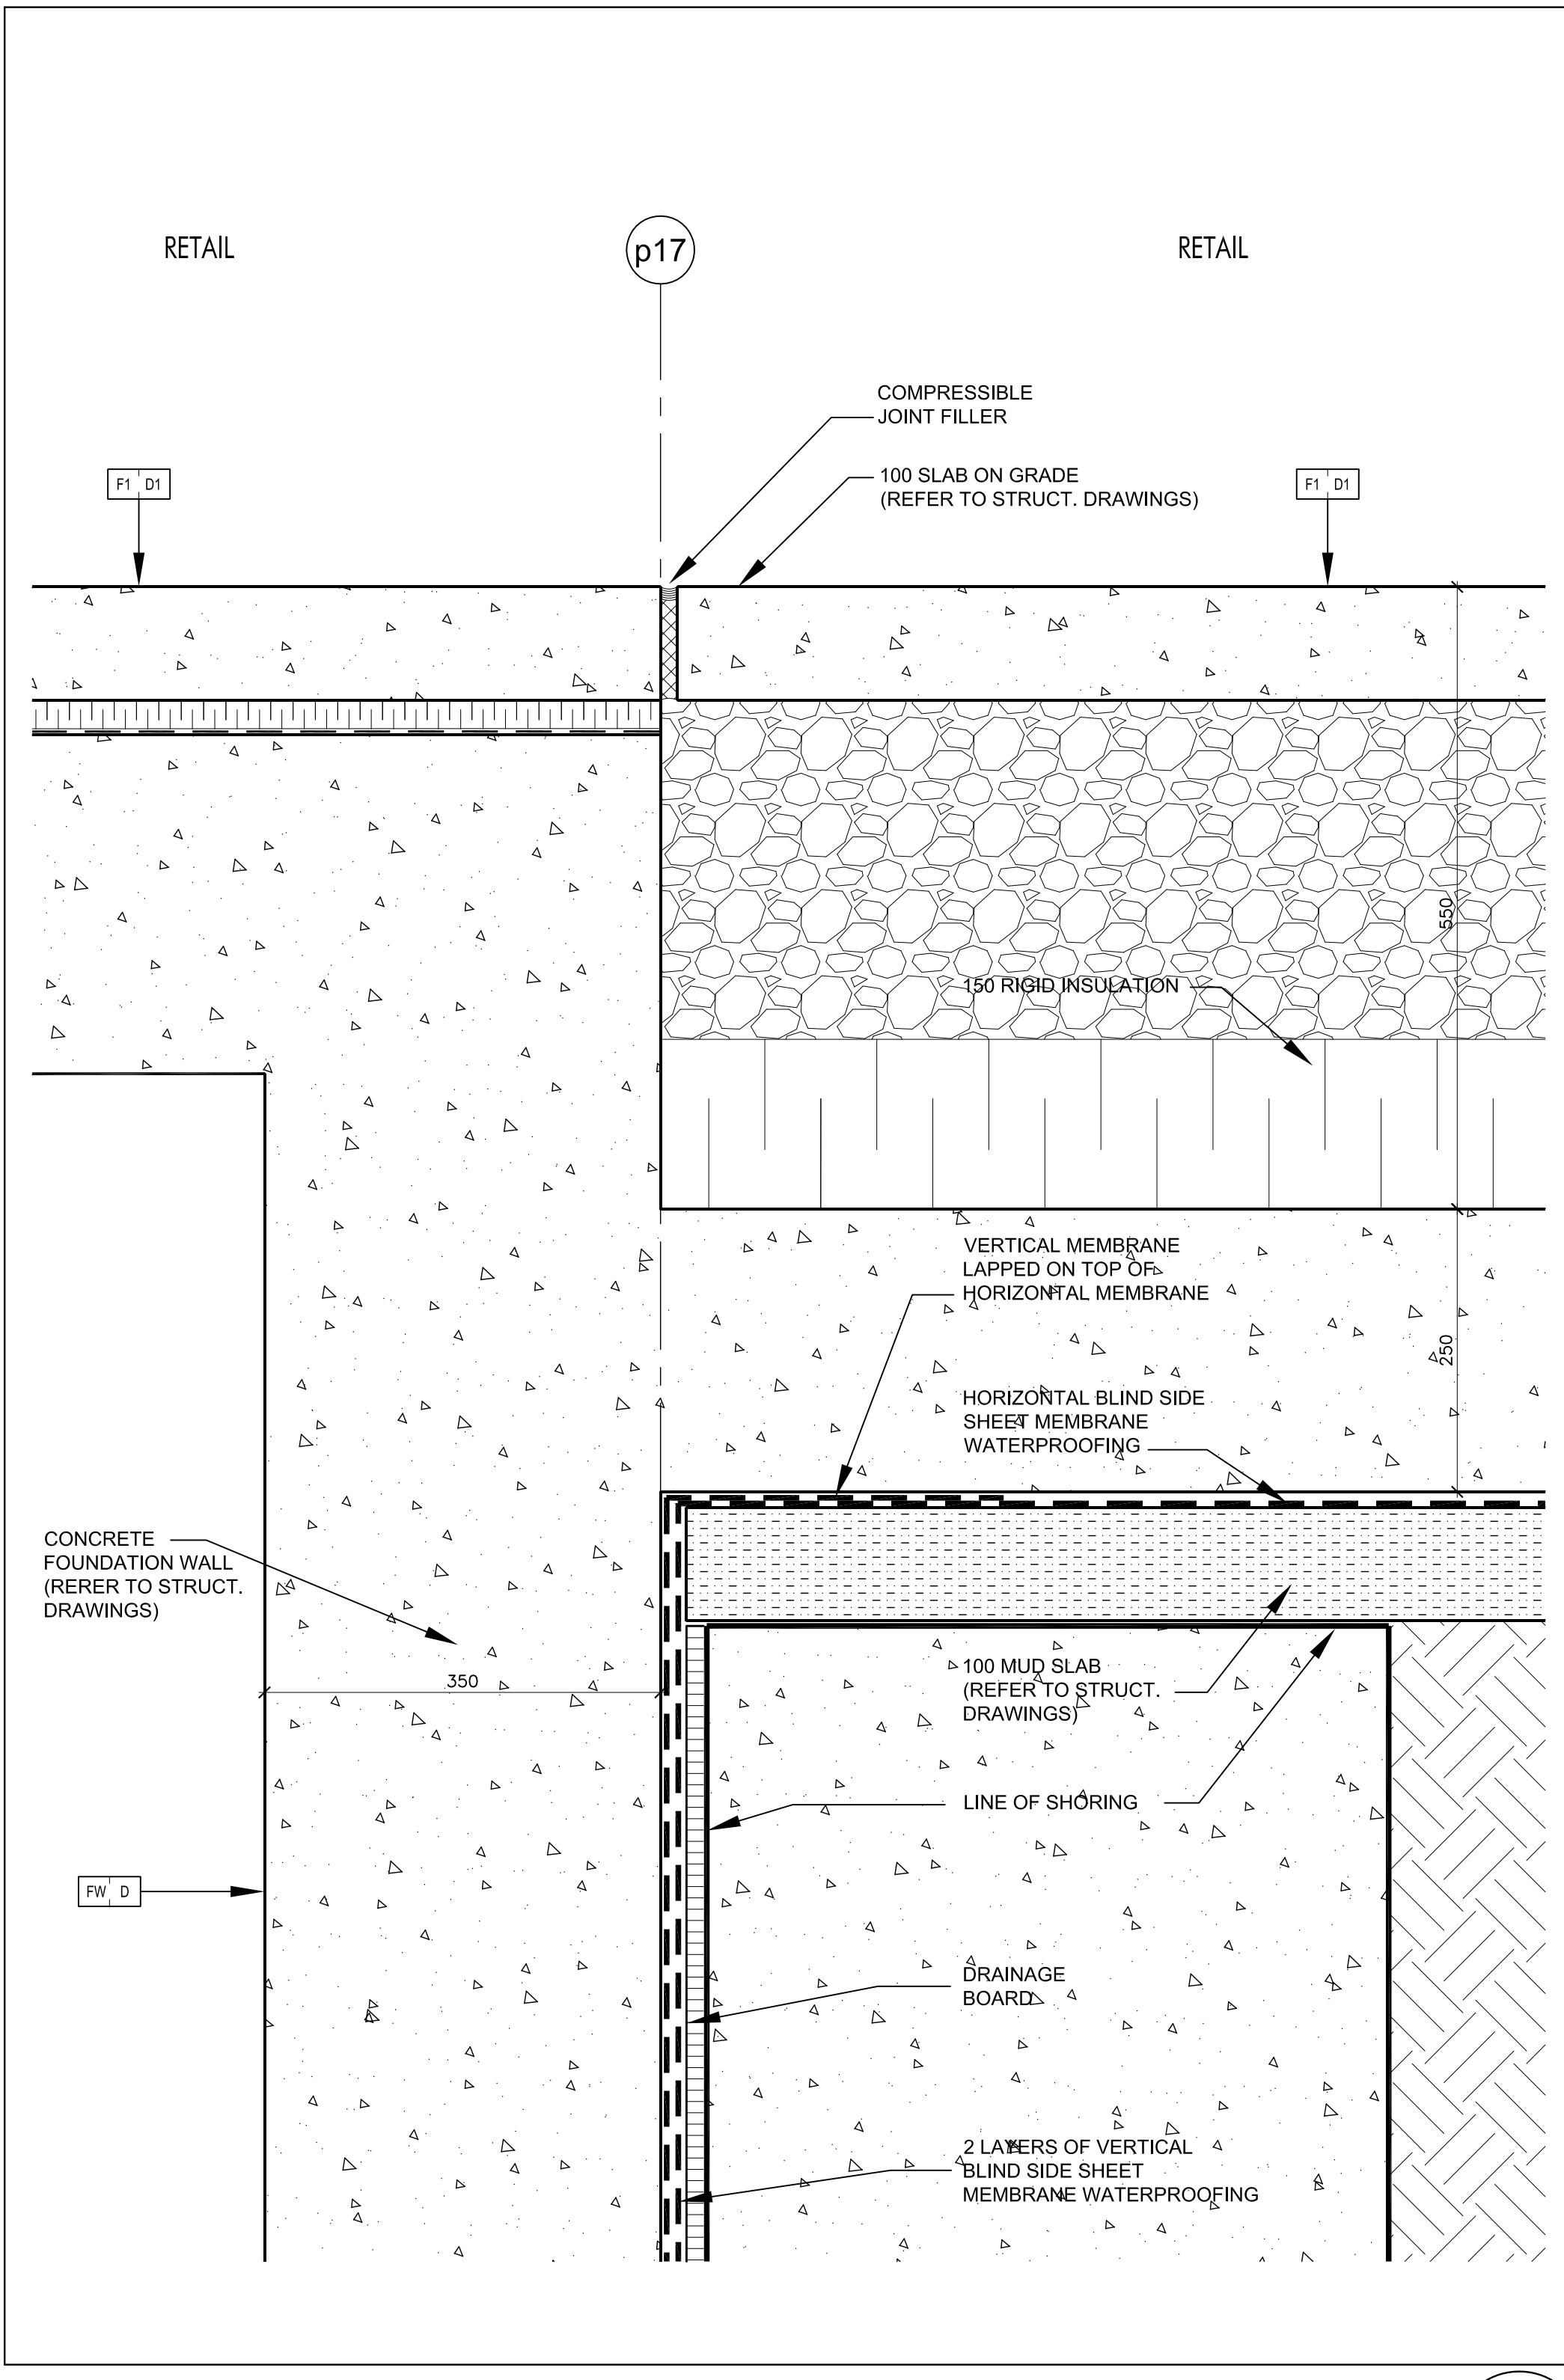


Foundation Wall @ Caisson Wall 8
SCALE 1:5 A7-08

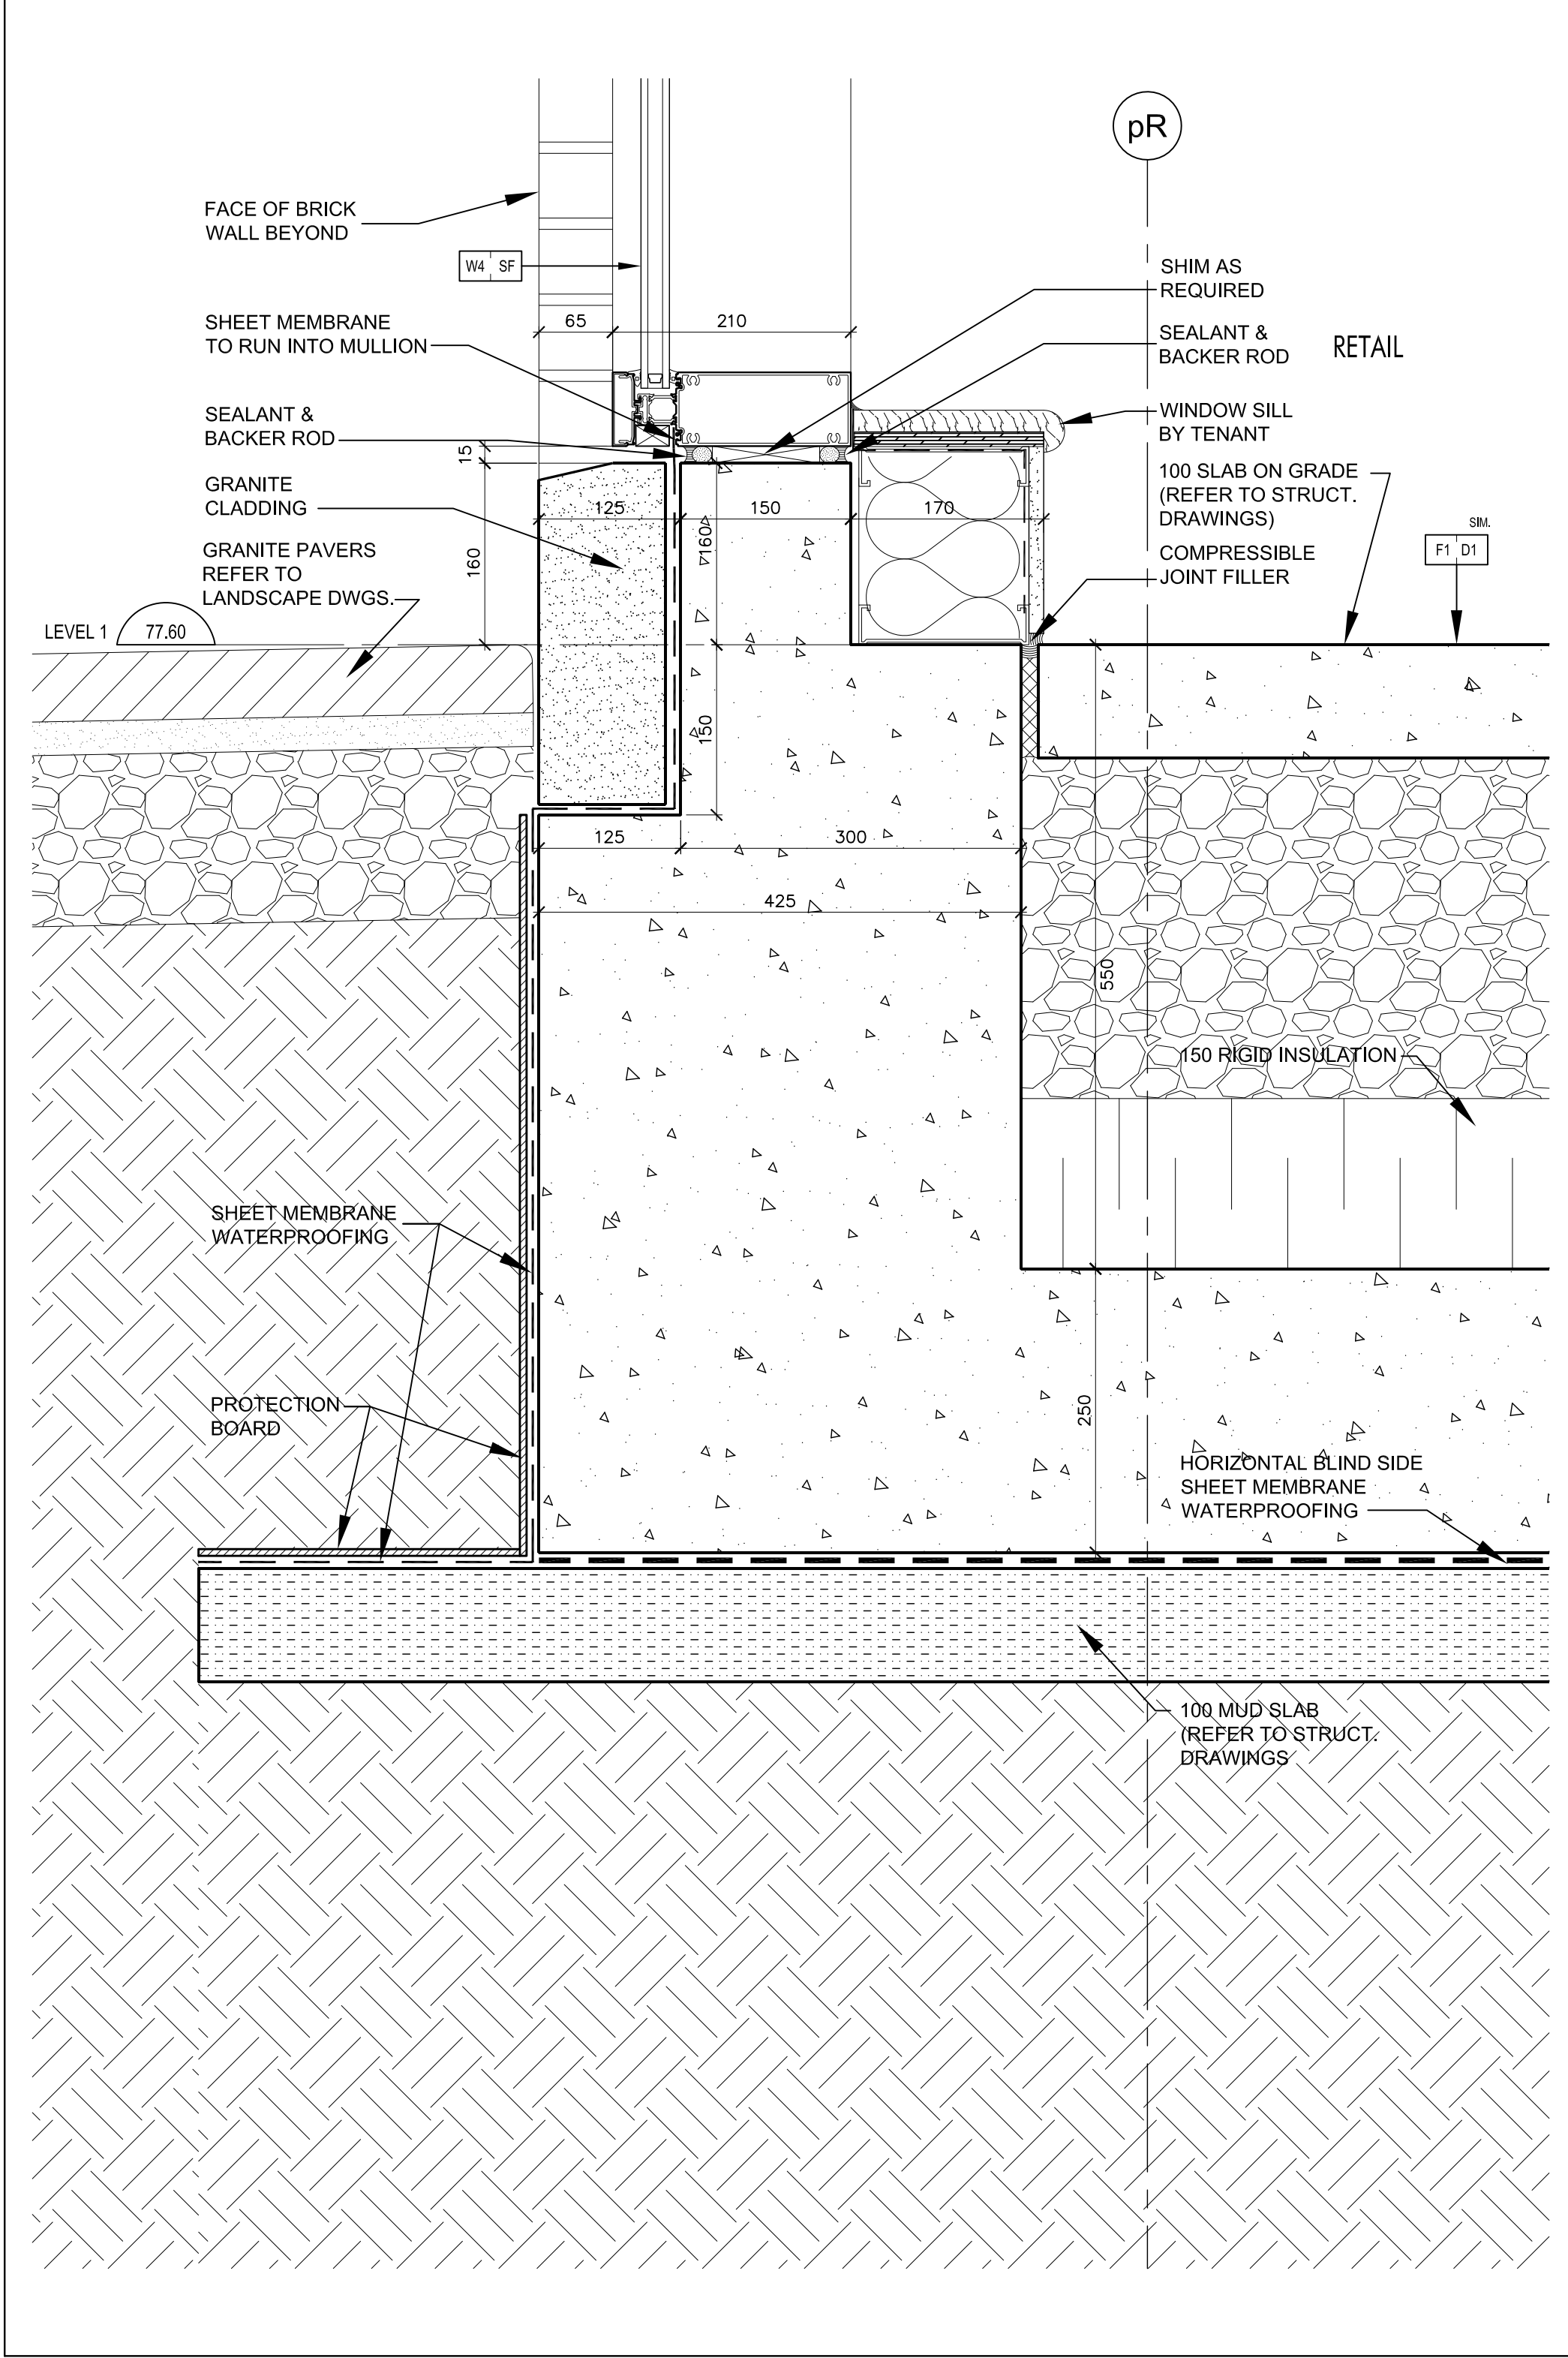


Curtain Wall Sill @ Retail 7
SCALE 1:5 A7-08

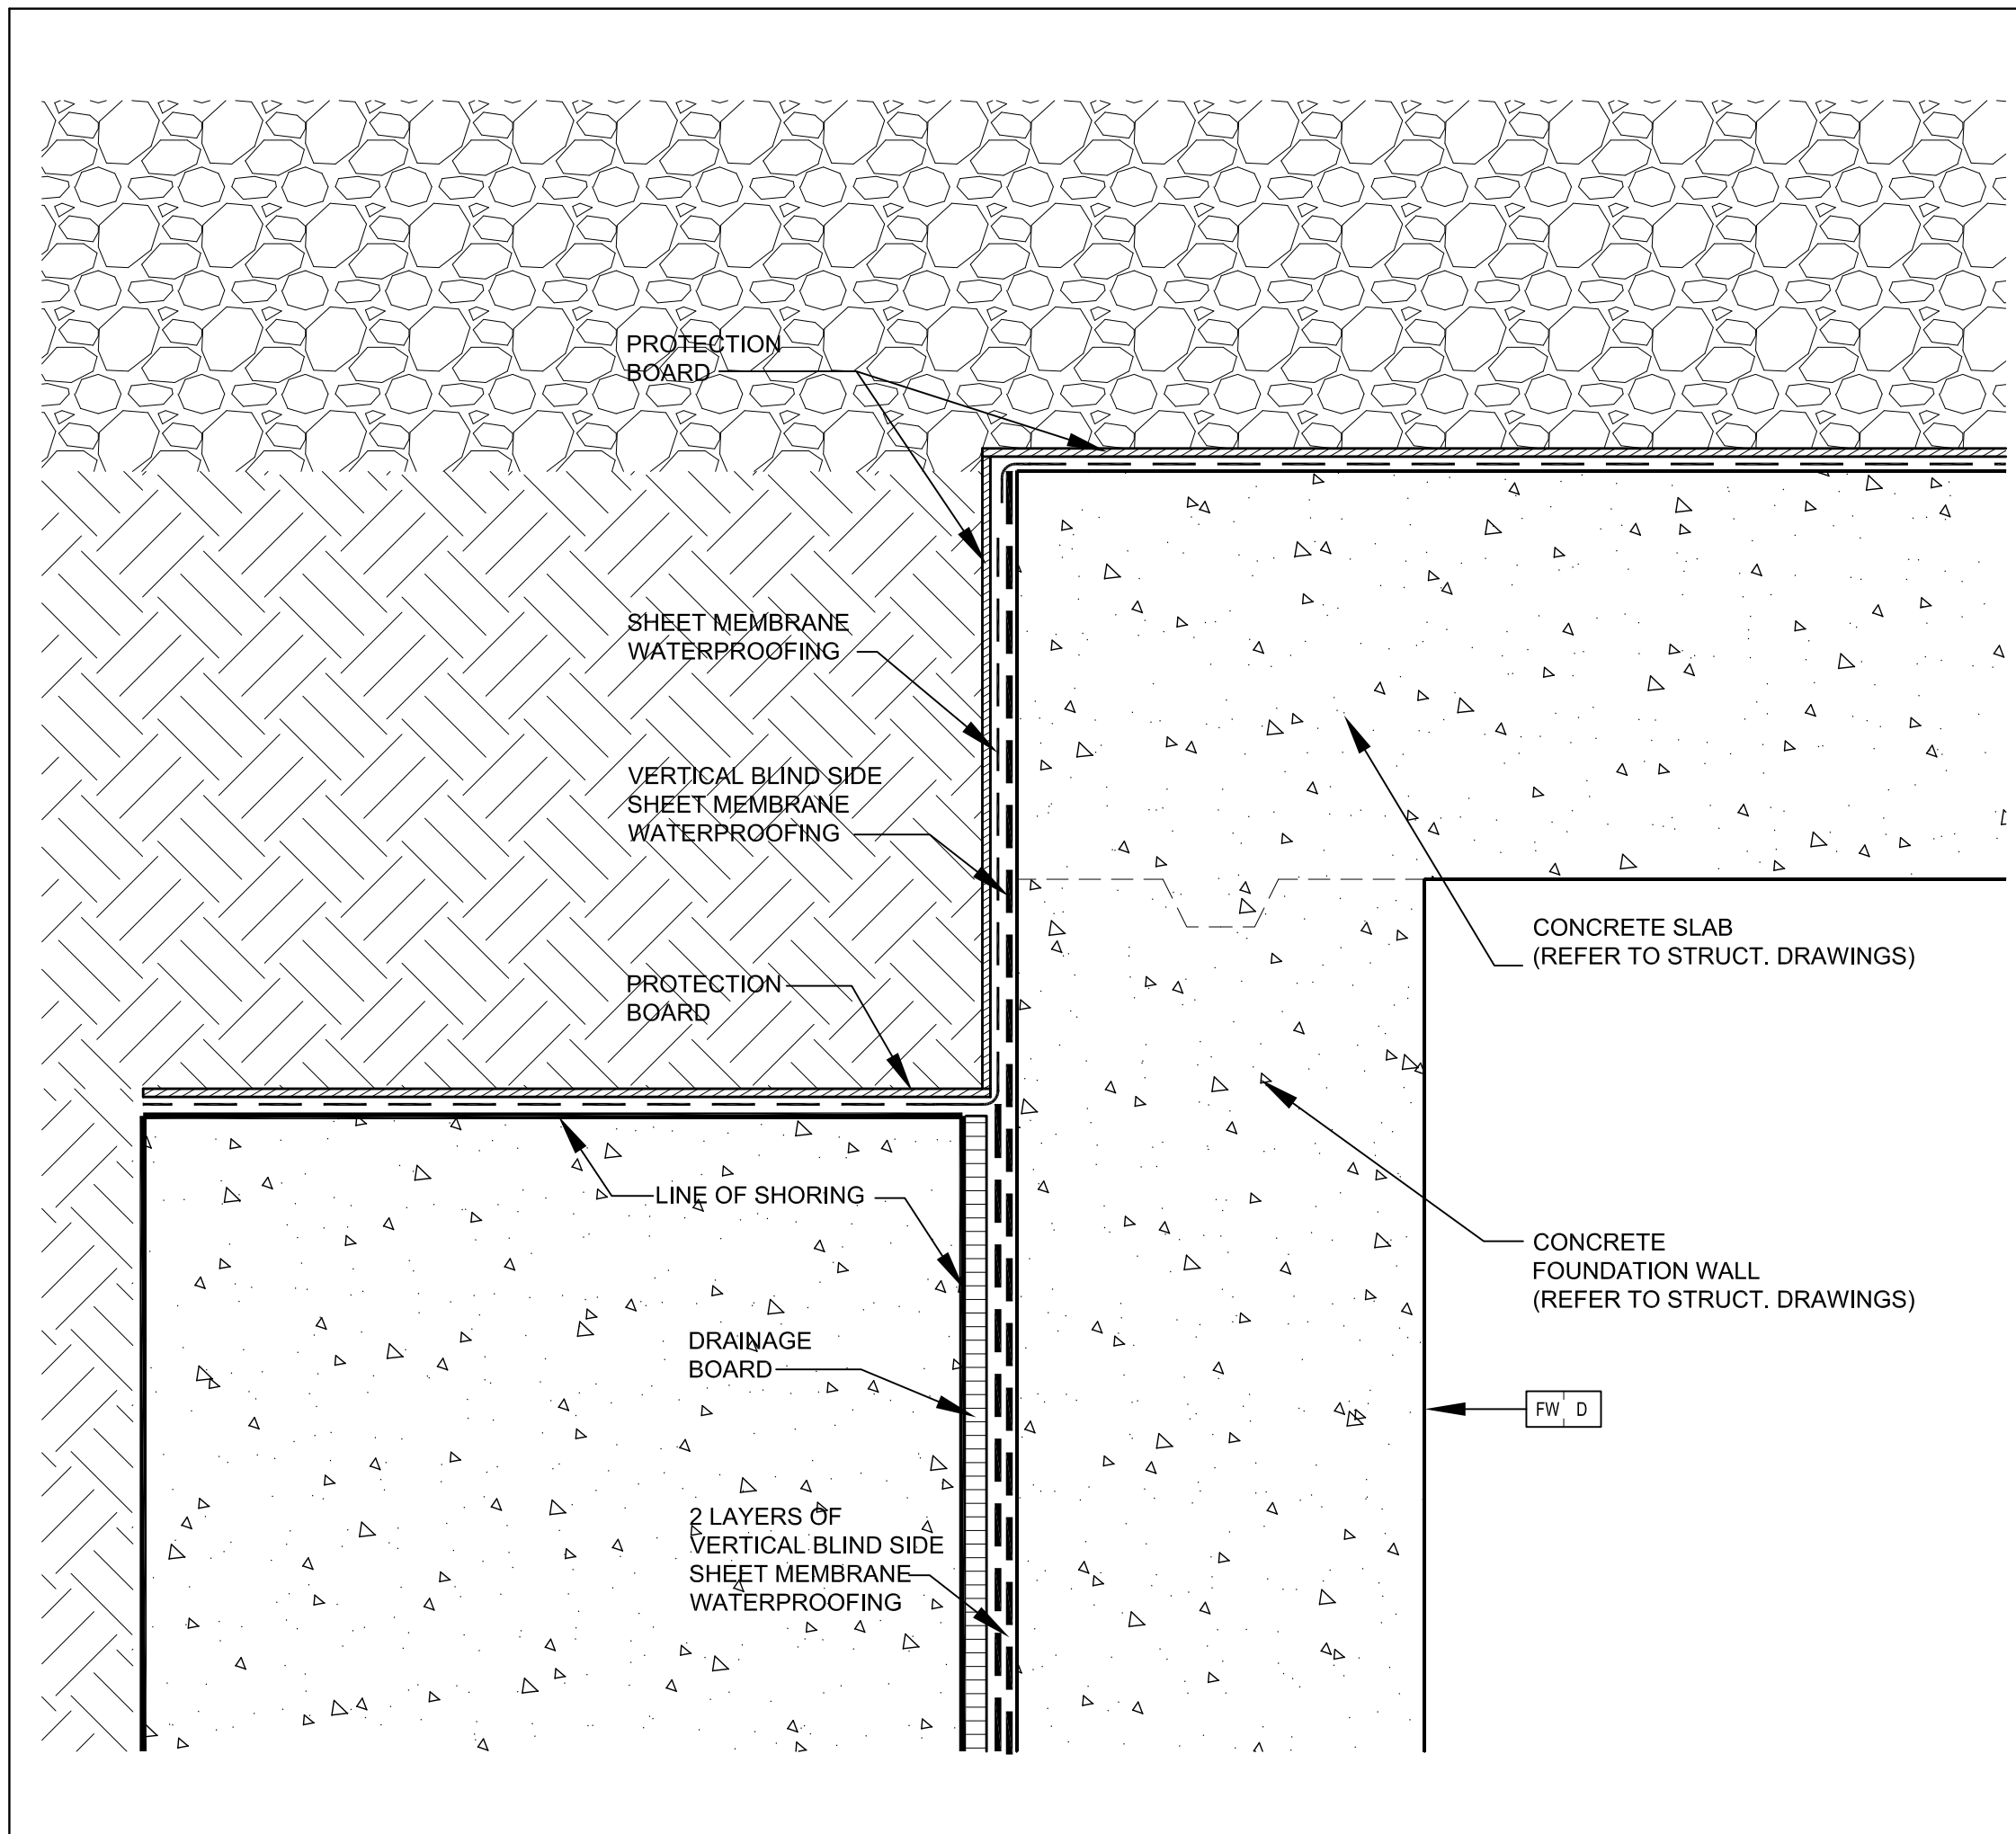


Foundation Wall @ Caisson Wall 6
SCALE 1:5 A7-08

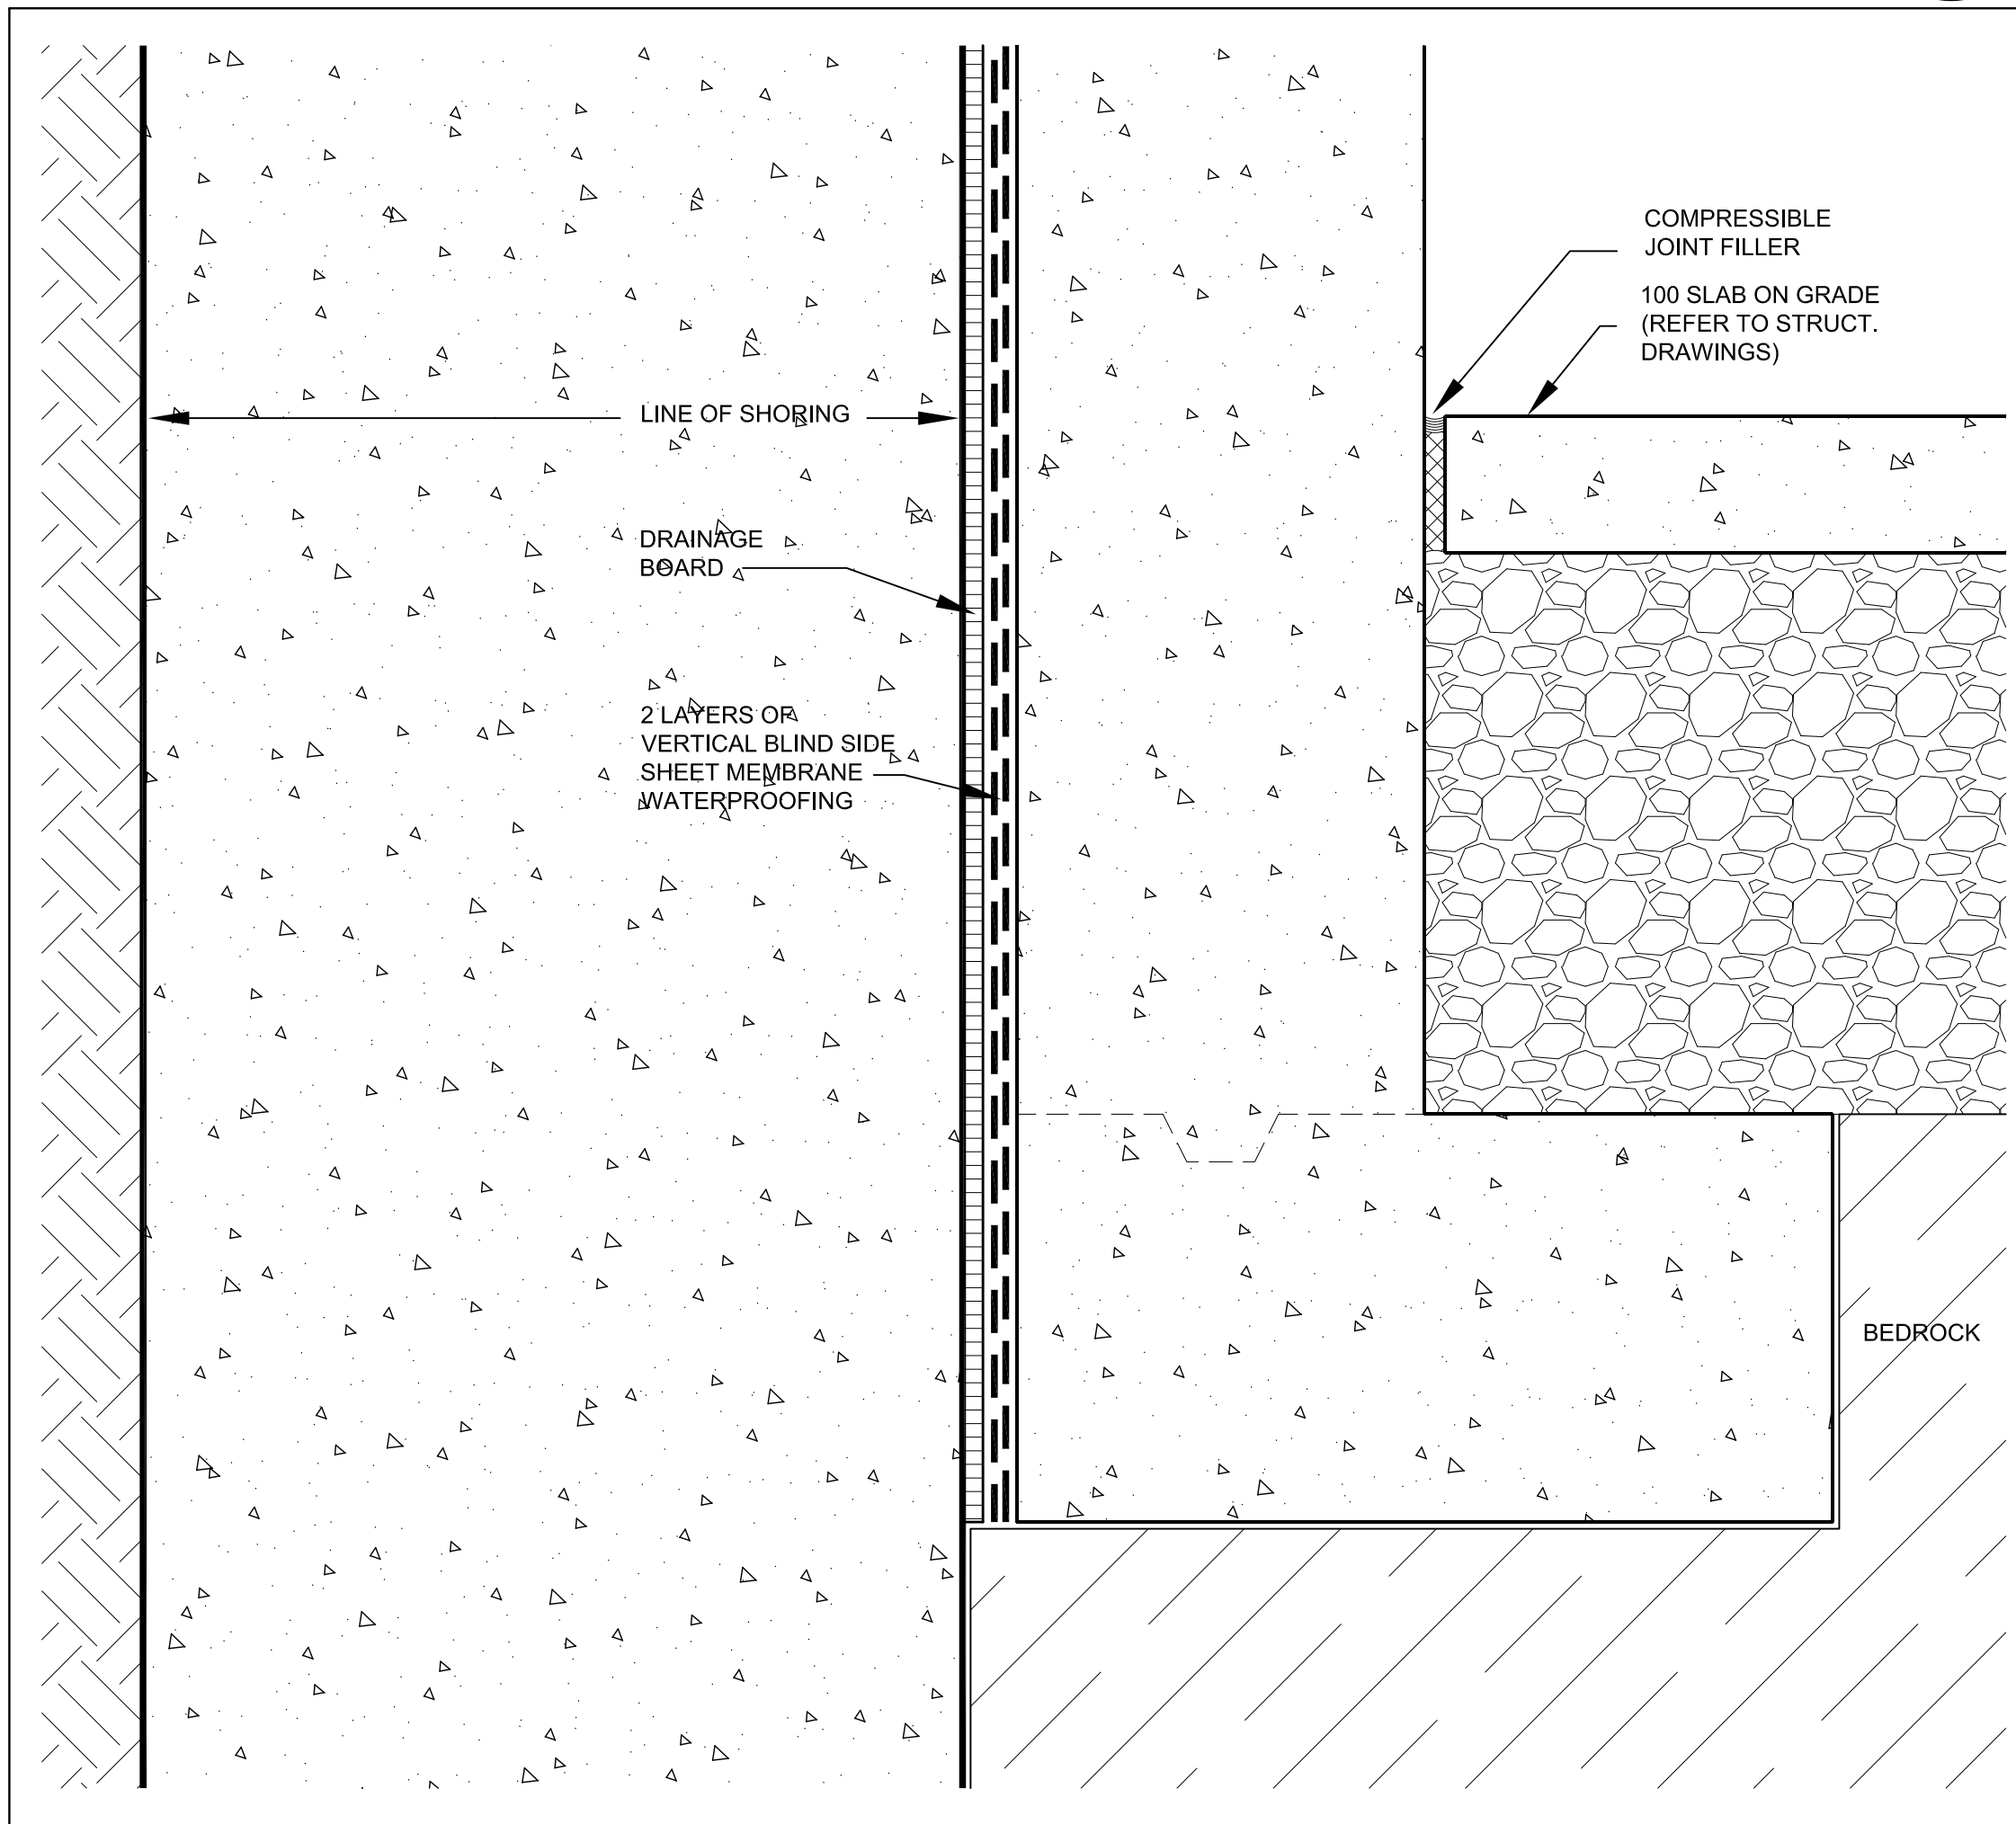


Foundation Wall @ Caisson Wall 5
SCALE 1:5 A7-08

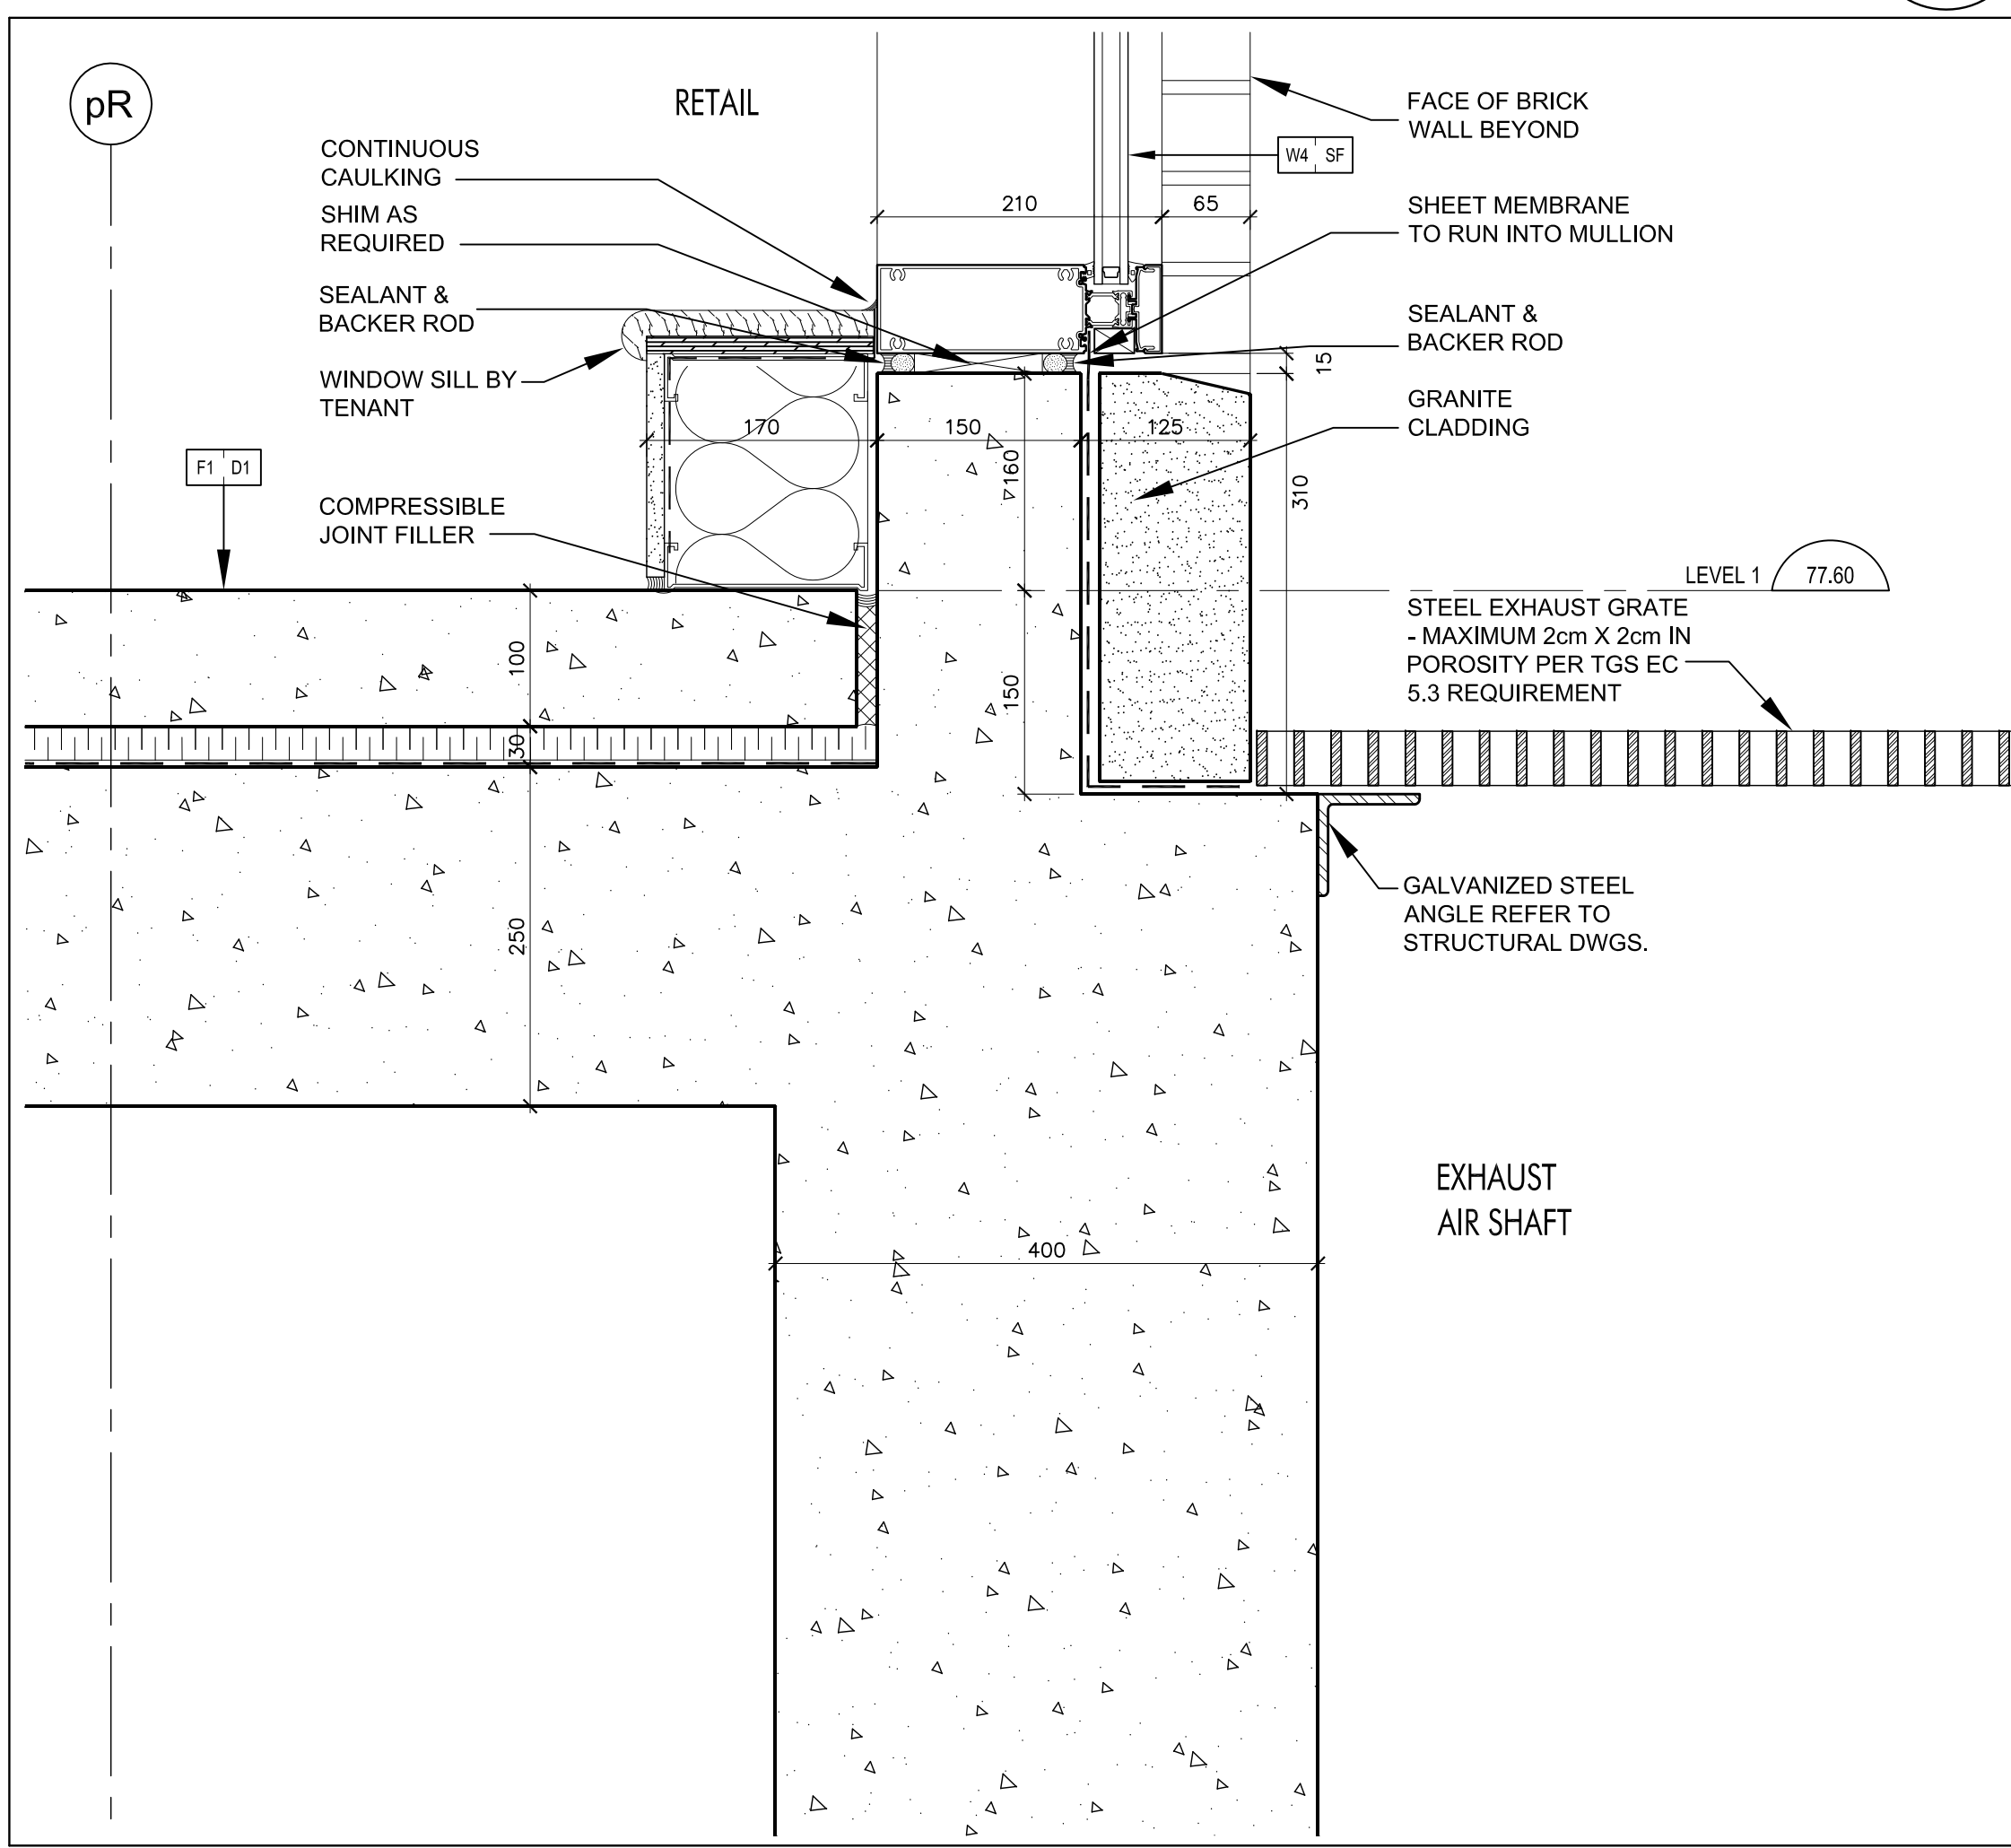


Curtain Wall Sill @ Retail & Steel Grate 4
SCALE 1:5 A7-08

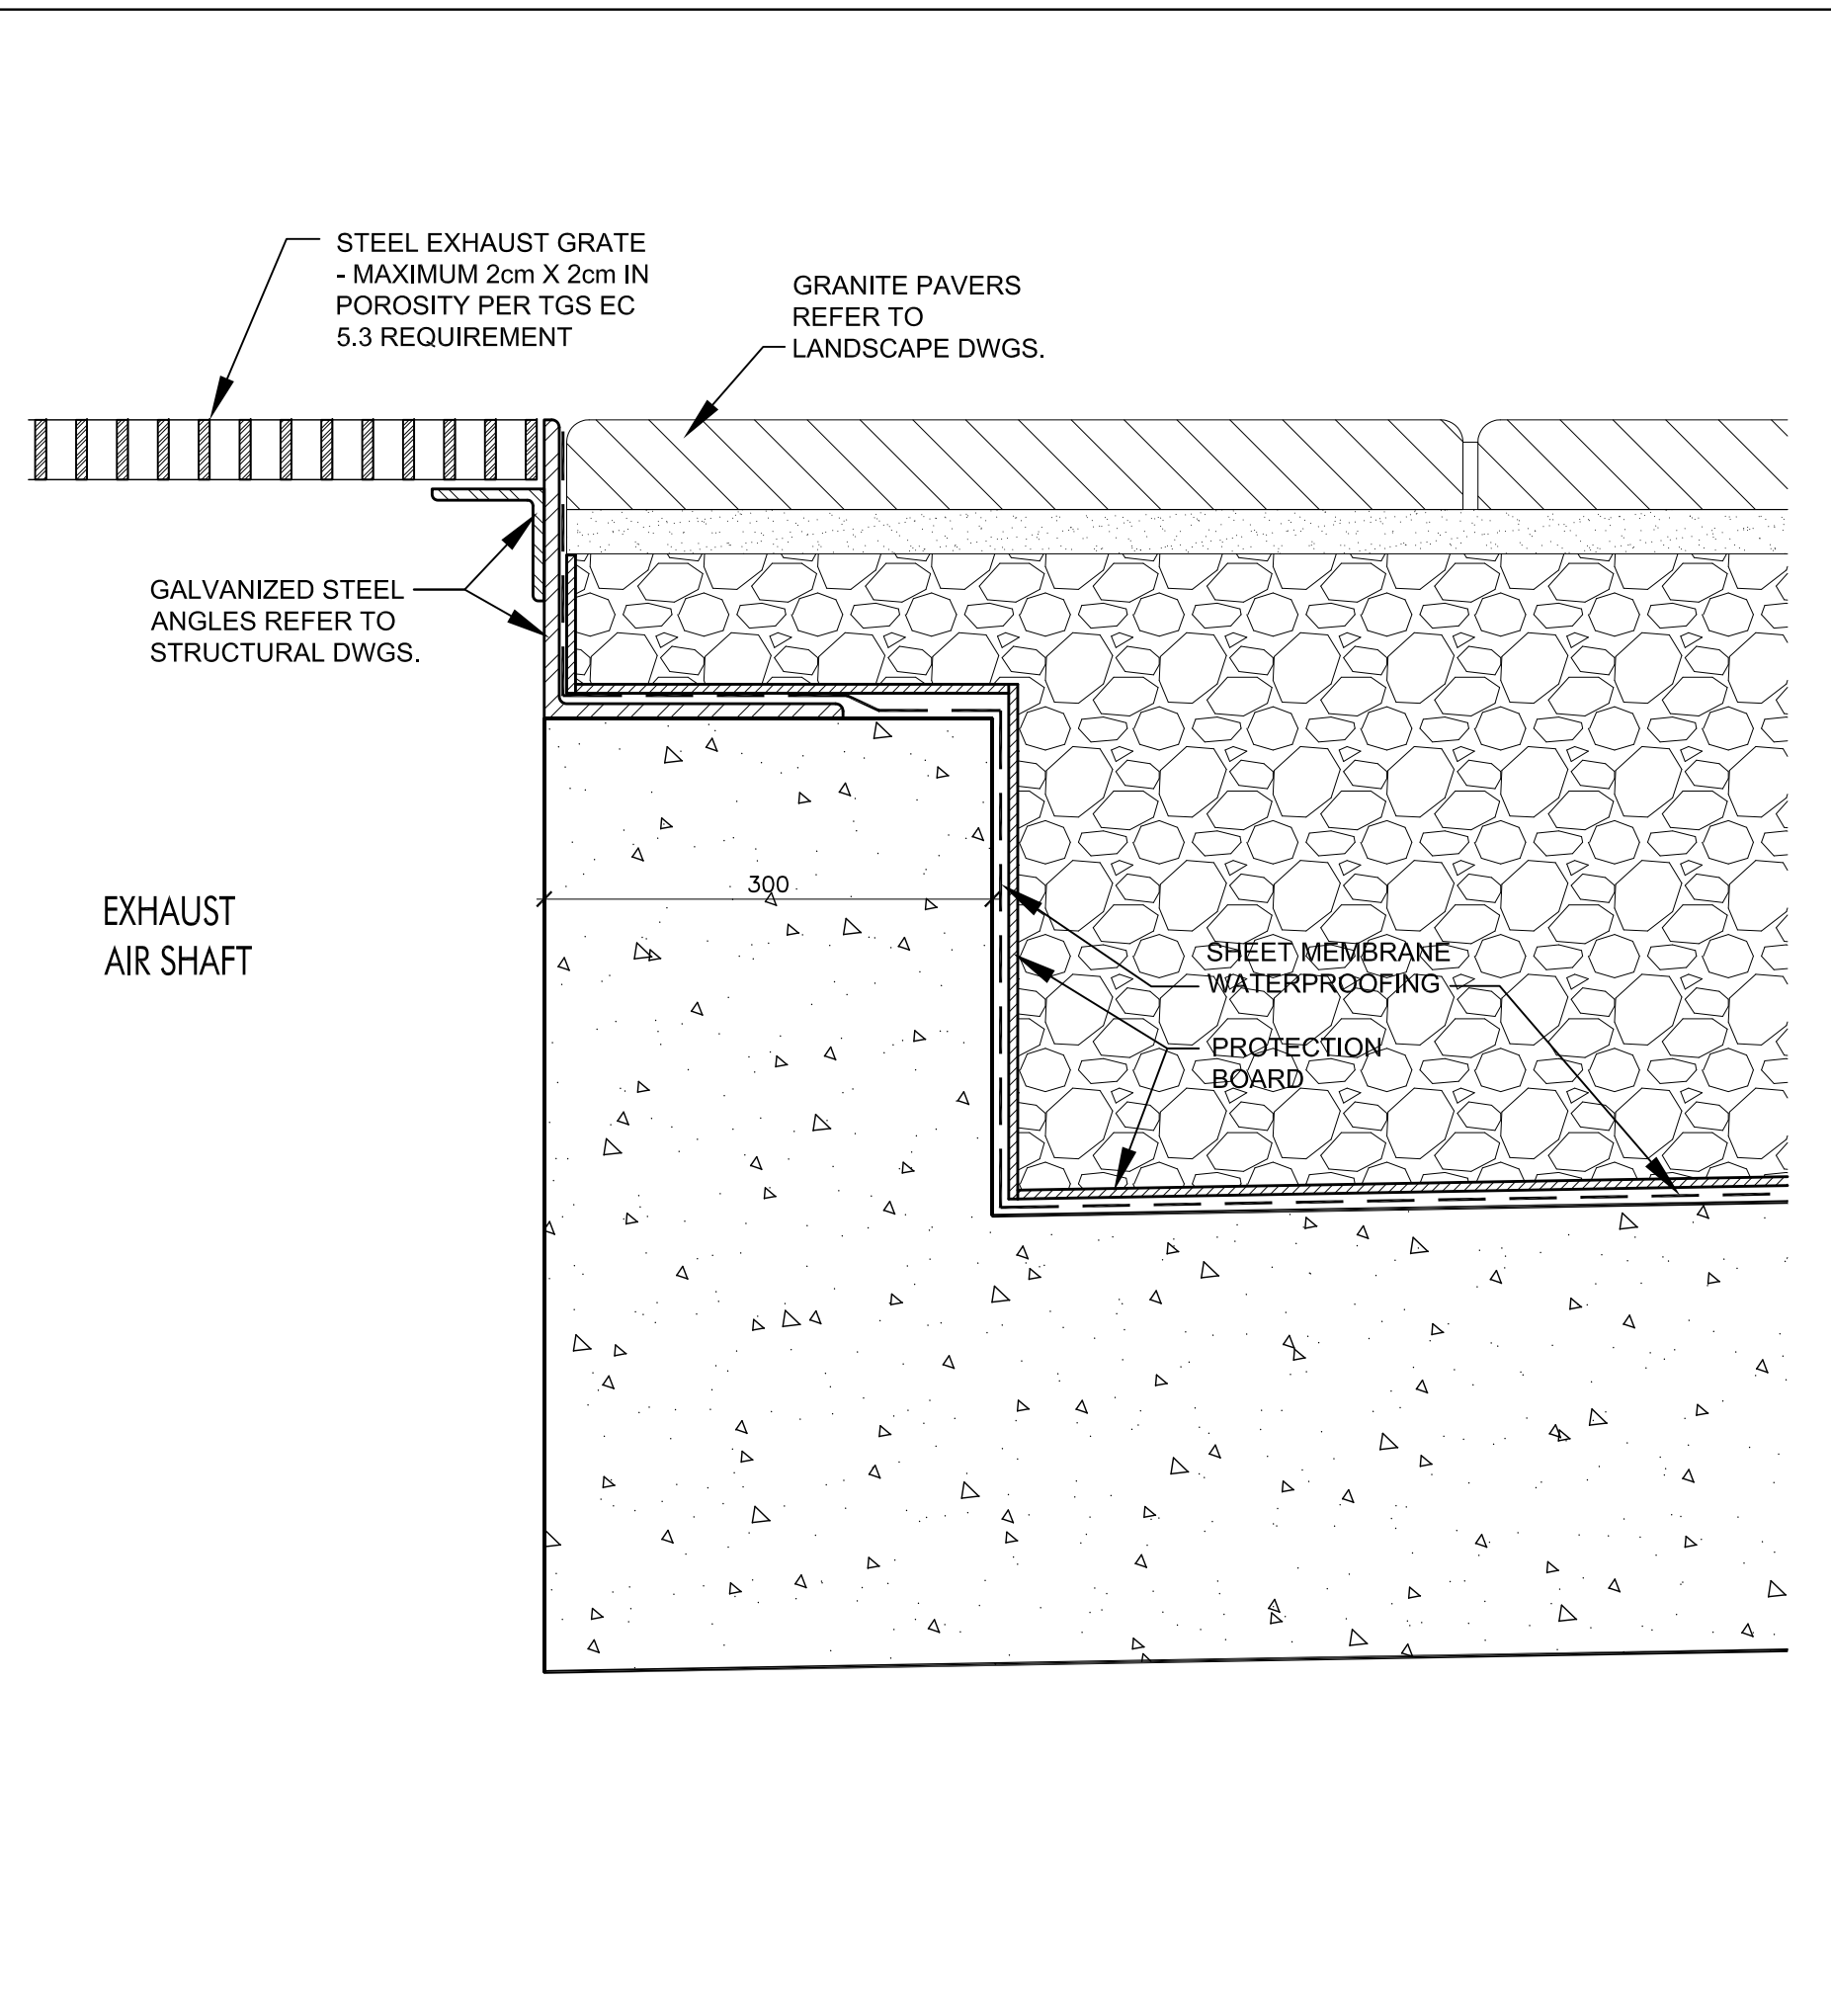

Section thru Exhaust Air Shaft Steel Grate @ Level 1 3
SCALE 1:5 A7-08

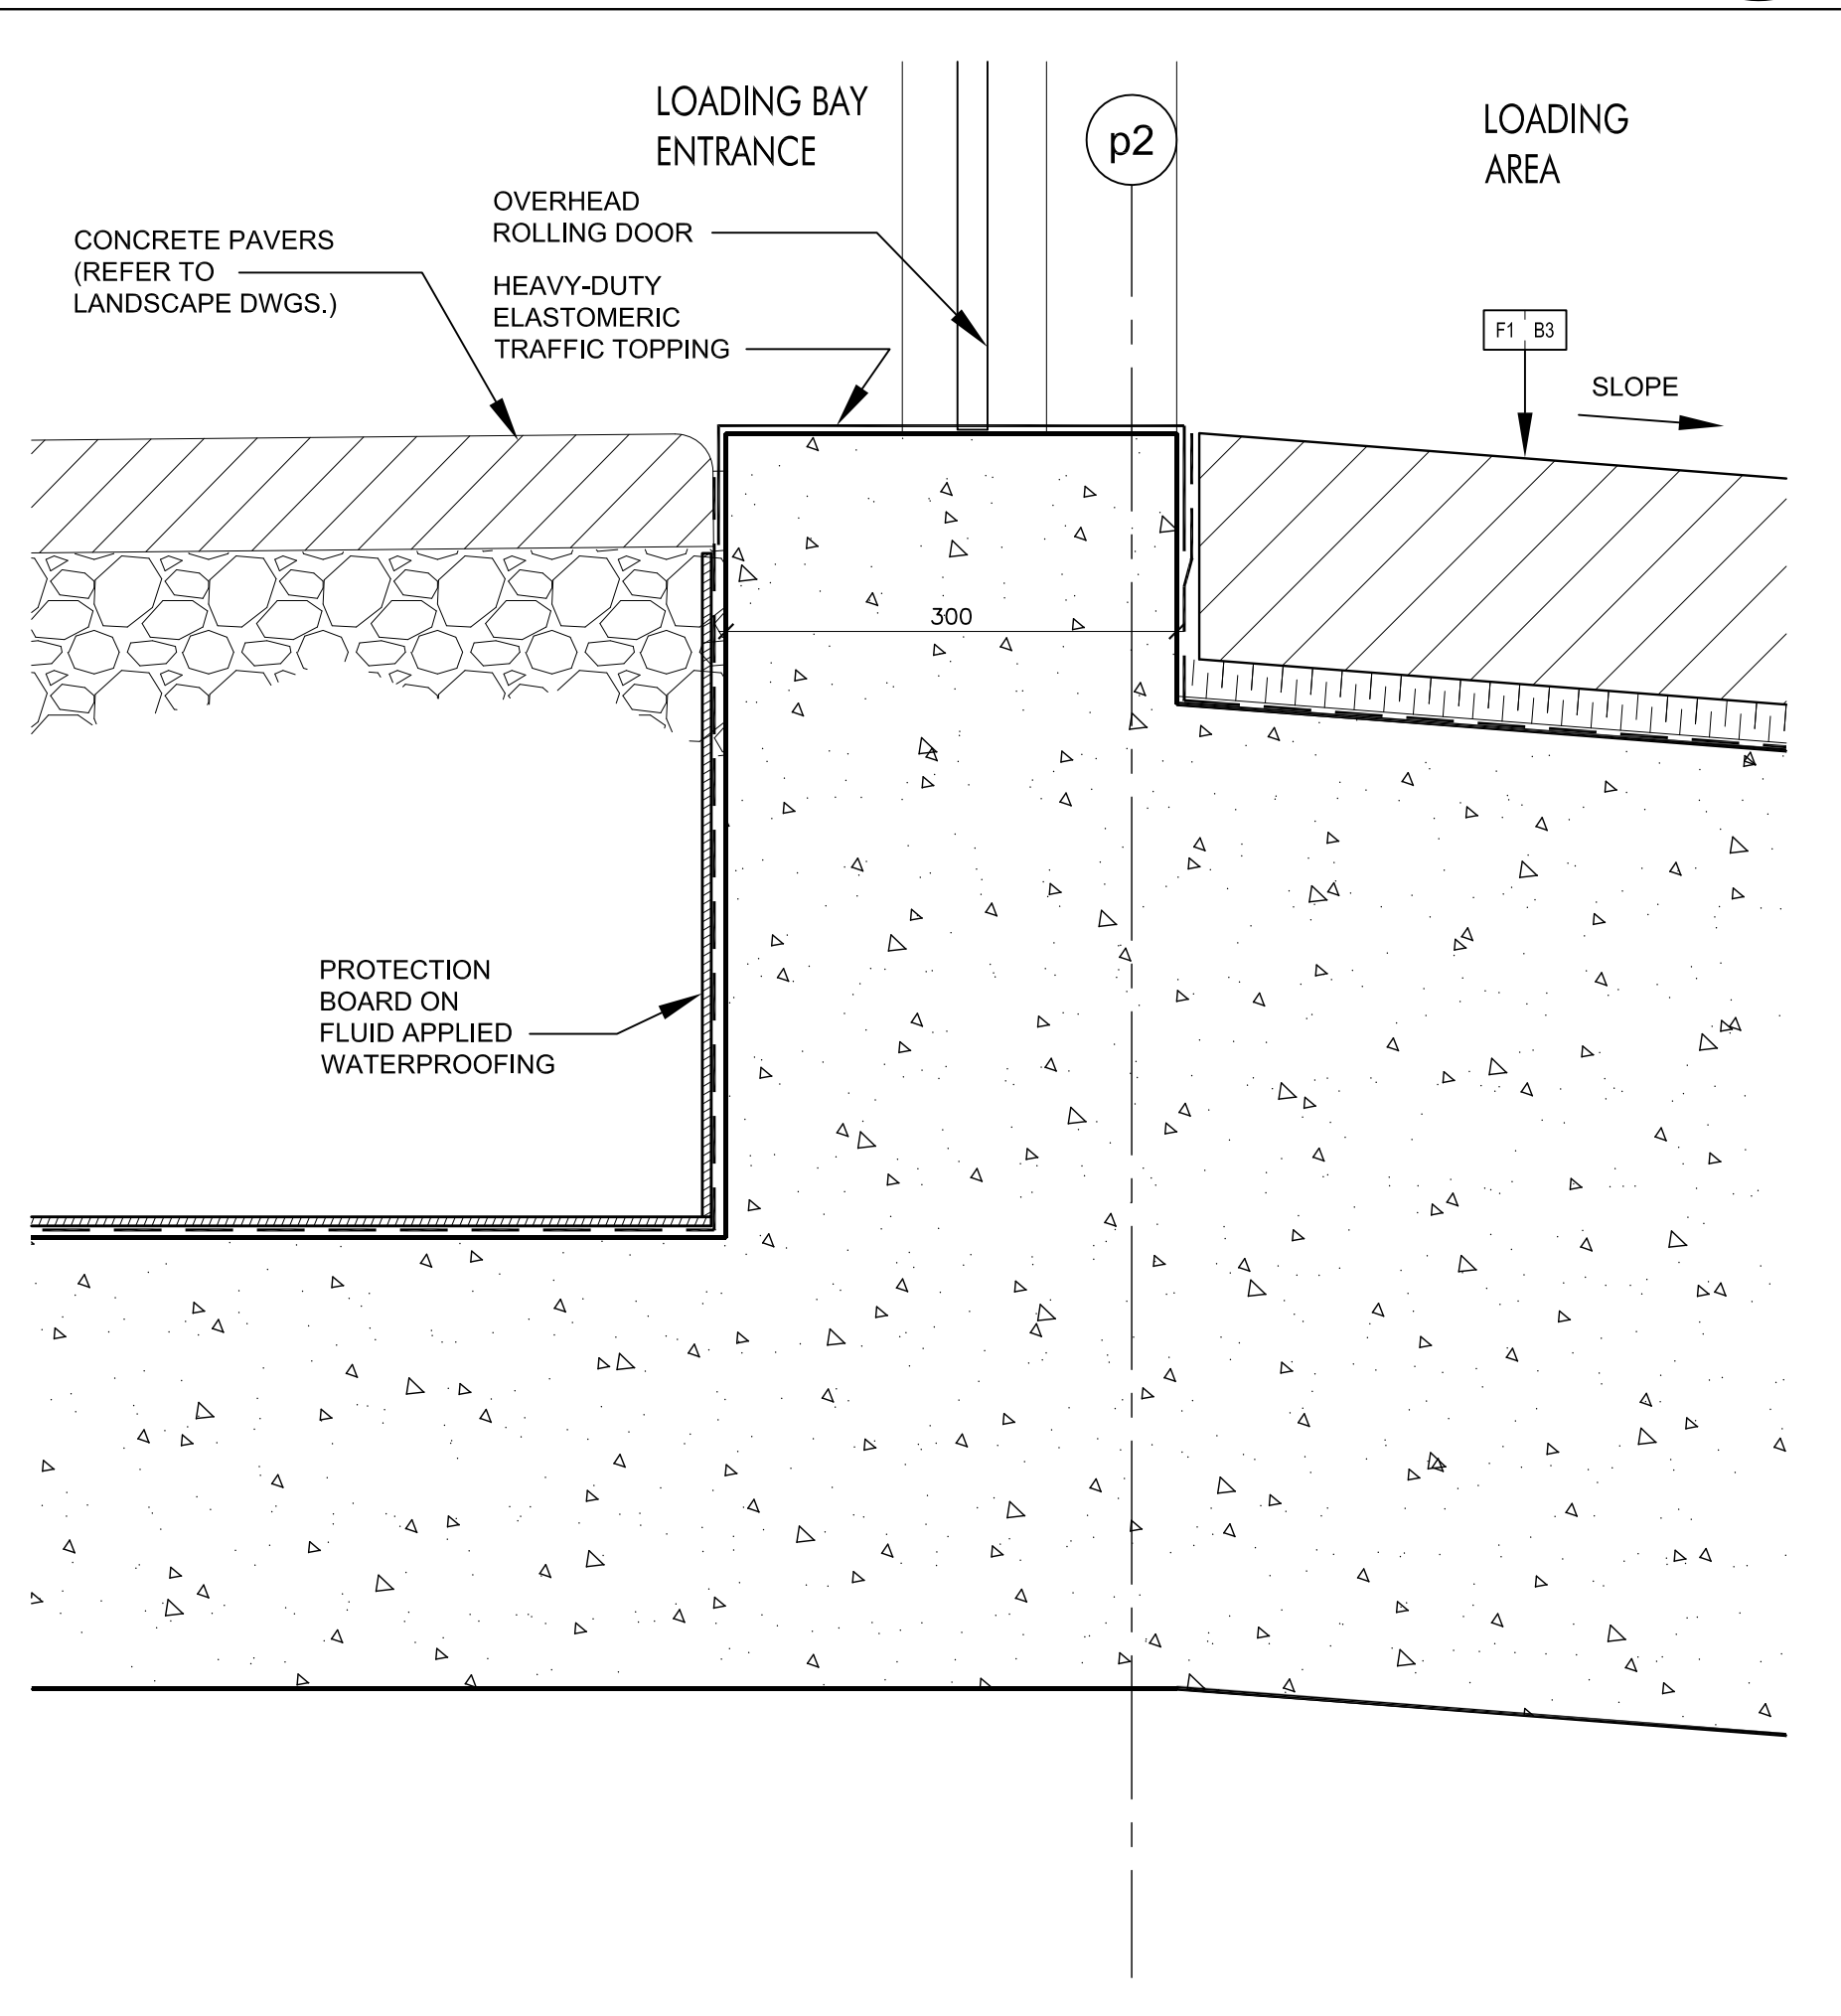

Entrance & O/H Door @ Loading Area 2
SCALE 1:5 A7-08

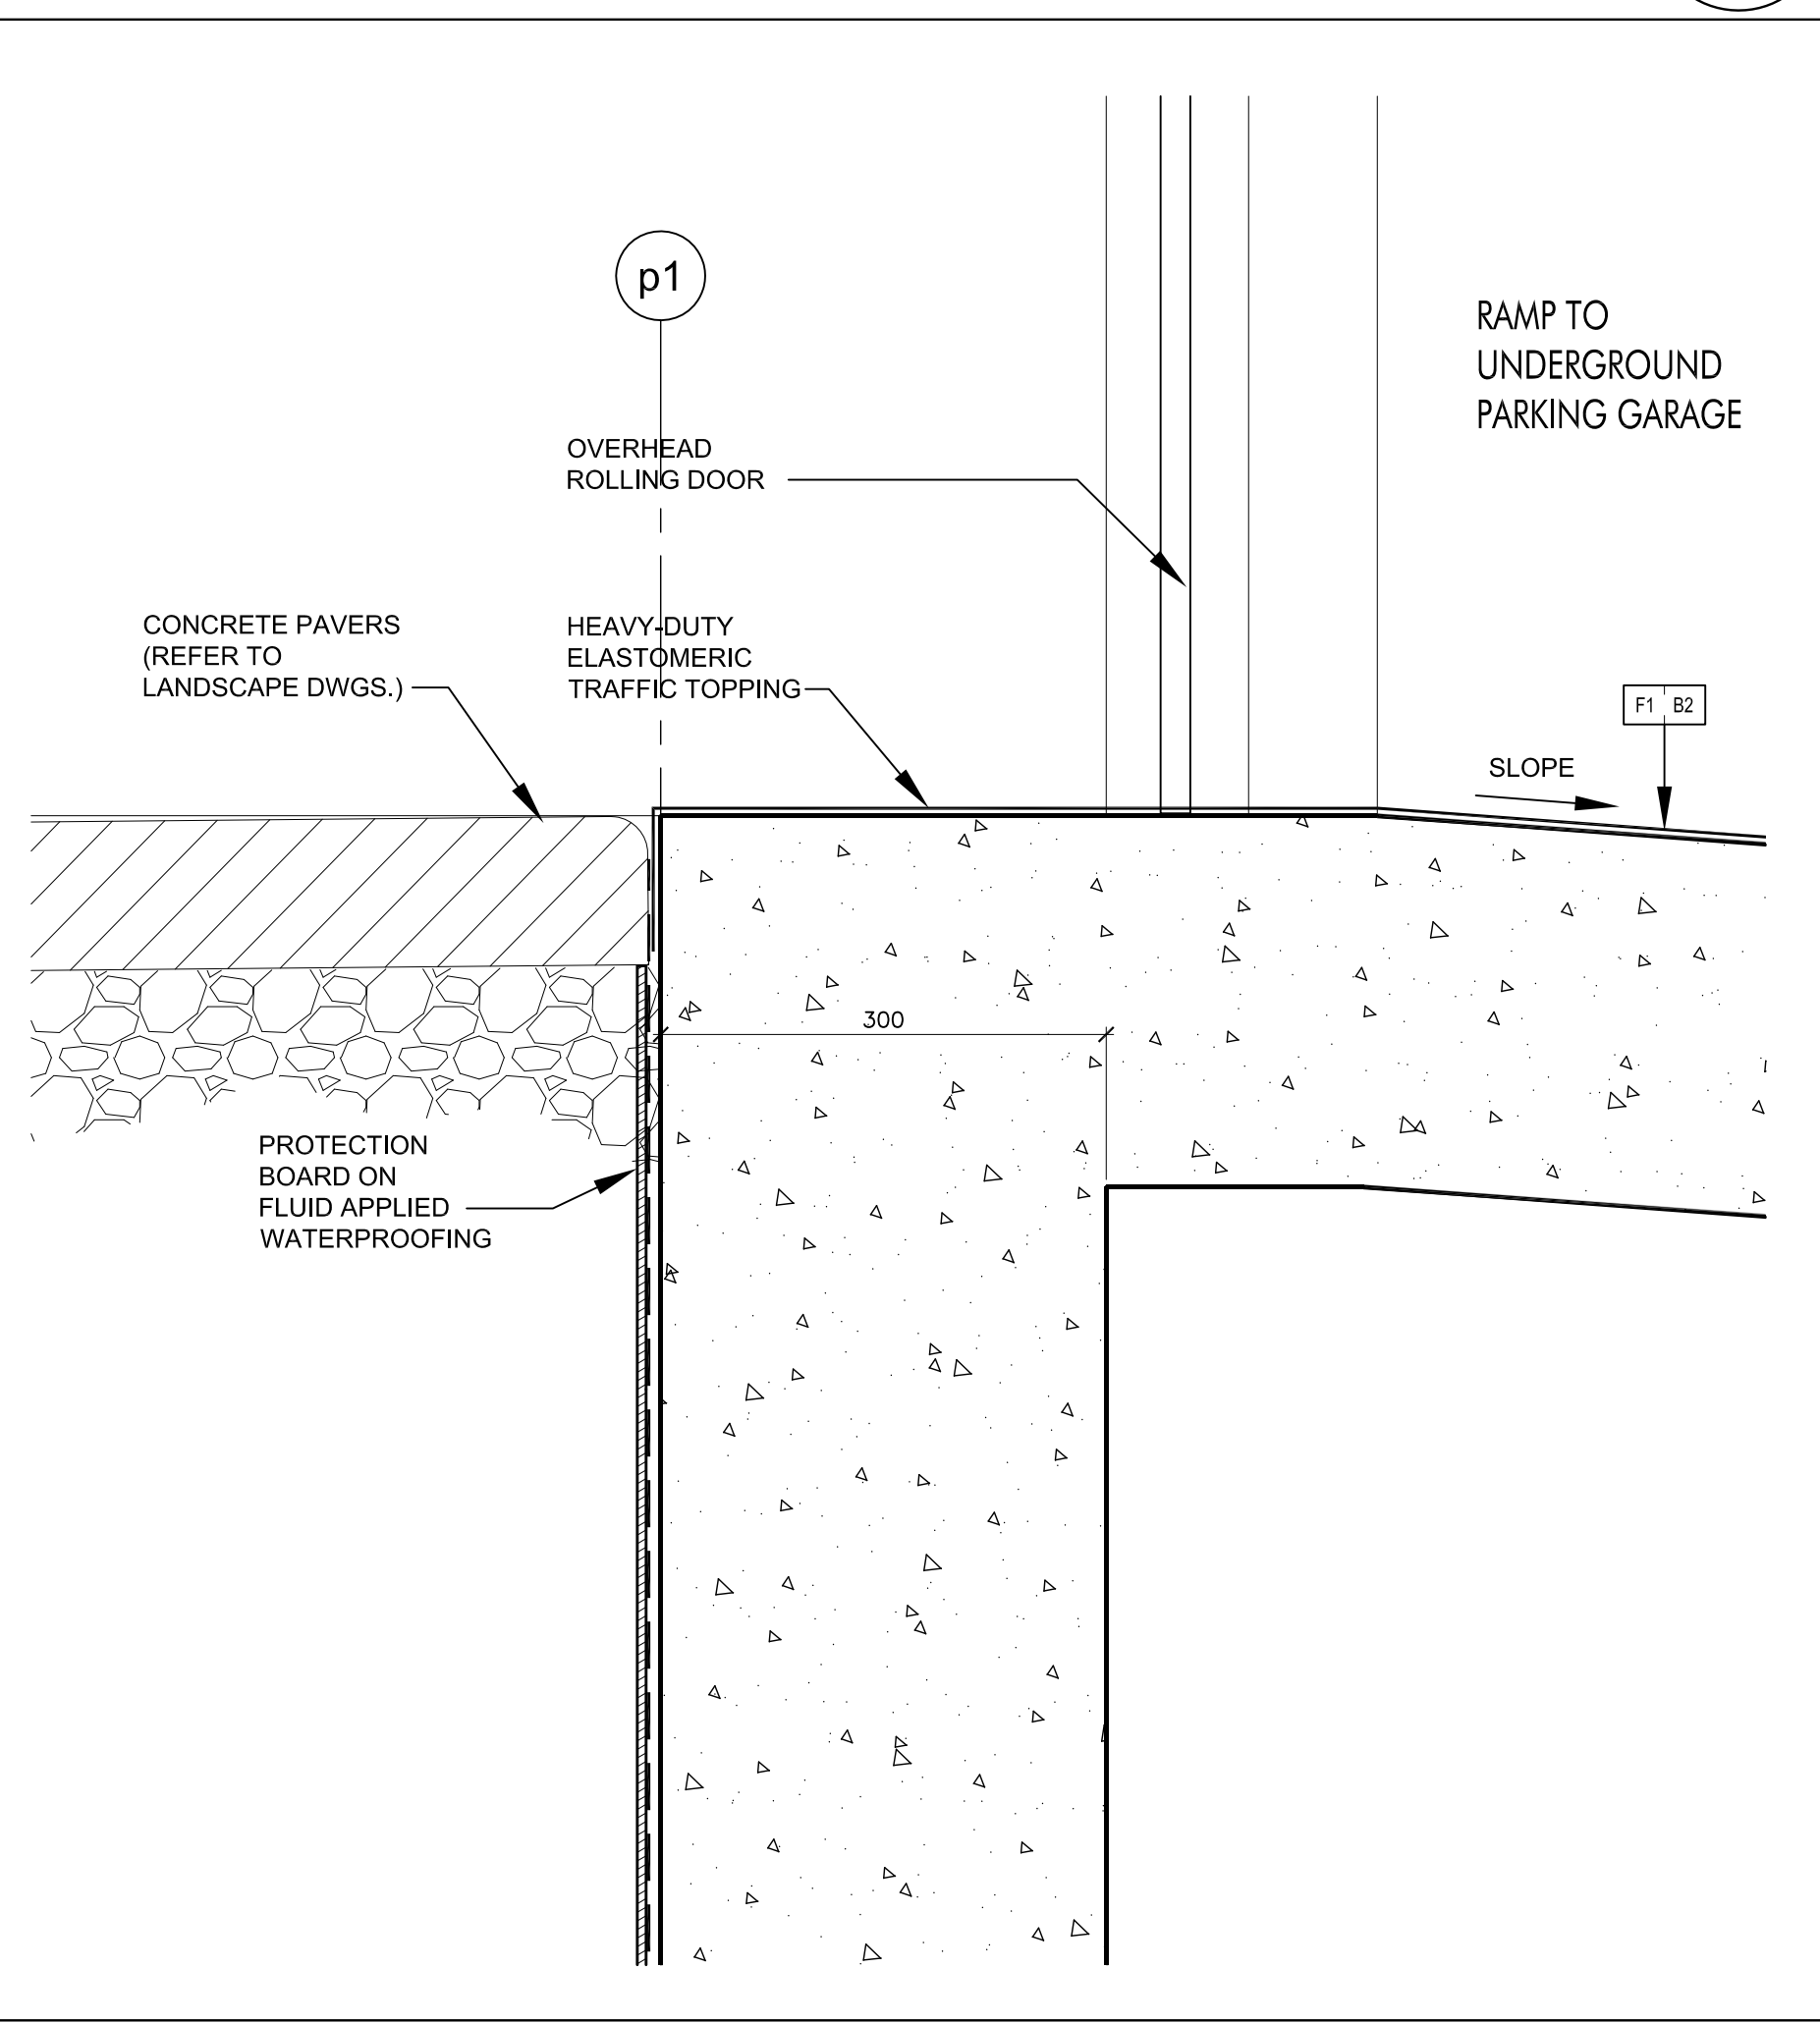

Entrance to Residential Parking 1
SCALE 1:5 A7-08

Contractor Must Check And Verify All Dimensions On The Job.
Do Not Scale The Drawings.
All Drawings, Specifications And Related Documents Are The Copyright Of
The Architect And Shall Be Returned Upon Request.
Regulation Of Drawings, Specifications And Related Documents
Is Part Of Visual & Portable Media & The Architect's Responsibility.
This Drawing Is Not To Be Used For Construction Until Signed By The Architect.
Date:



KIRKOR ARCHITECTS + PLANNERS
20 Martin Road Avenue, Toronto, Ontario, M3J 2K8
Tel: 416-663-6555, Tel: 416-663-1234, www.kirkorarchitects.com

No.: Revision Date:

PROGRESS SET
August 28, 2015

3.	Building Permit Resubmission	July 14, 2015
2.	Building Permit	June 12, 2015
1.	Preparation Toronto Review	May 1, 2015
No.	Issued For	Date

AQUAVISTA
AT BAYSIDE TORONTO

Drawing Title

Section Details

Project
Hines TRIDEL
AQUAVISTA
Block 3 - R3 & R4
263 Queens Quay East
Toronto, ON

Scale

1:5

S.D.

C.A.

13148

August 28, 2015

Date

Drawing No.

A7-08