



KIRKOR ARCHITECTS + PLANNERS
20 Martin Road Avenue, Toronto, Ontario, M3J 2K8
Tel: (416) 663-8550, Fax: (416) 663-1234, www.kirkorarchitects.com

No.:	Revision	Date:
------	----------	-------

PROGRESS SET
August 28, 2015

2	Building Permit	June 12, 2015
1	Waterfront Toronto Review	May 1, 2015
No.	Issued For:	Date

AQUAVISTA
AT BAYSIDE TORONTO


Drawing Title

Section Details


Project
Hines TRIDEL
AQUAVISTA
Block 3 - R3 & R4
263 Queens Quay East
Toronto, ON

1:10	Drawn by
S.D.	Checked by
C.A.	Project No.
13148	Date
August 28, 2015	Drawing No.


A7-10

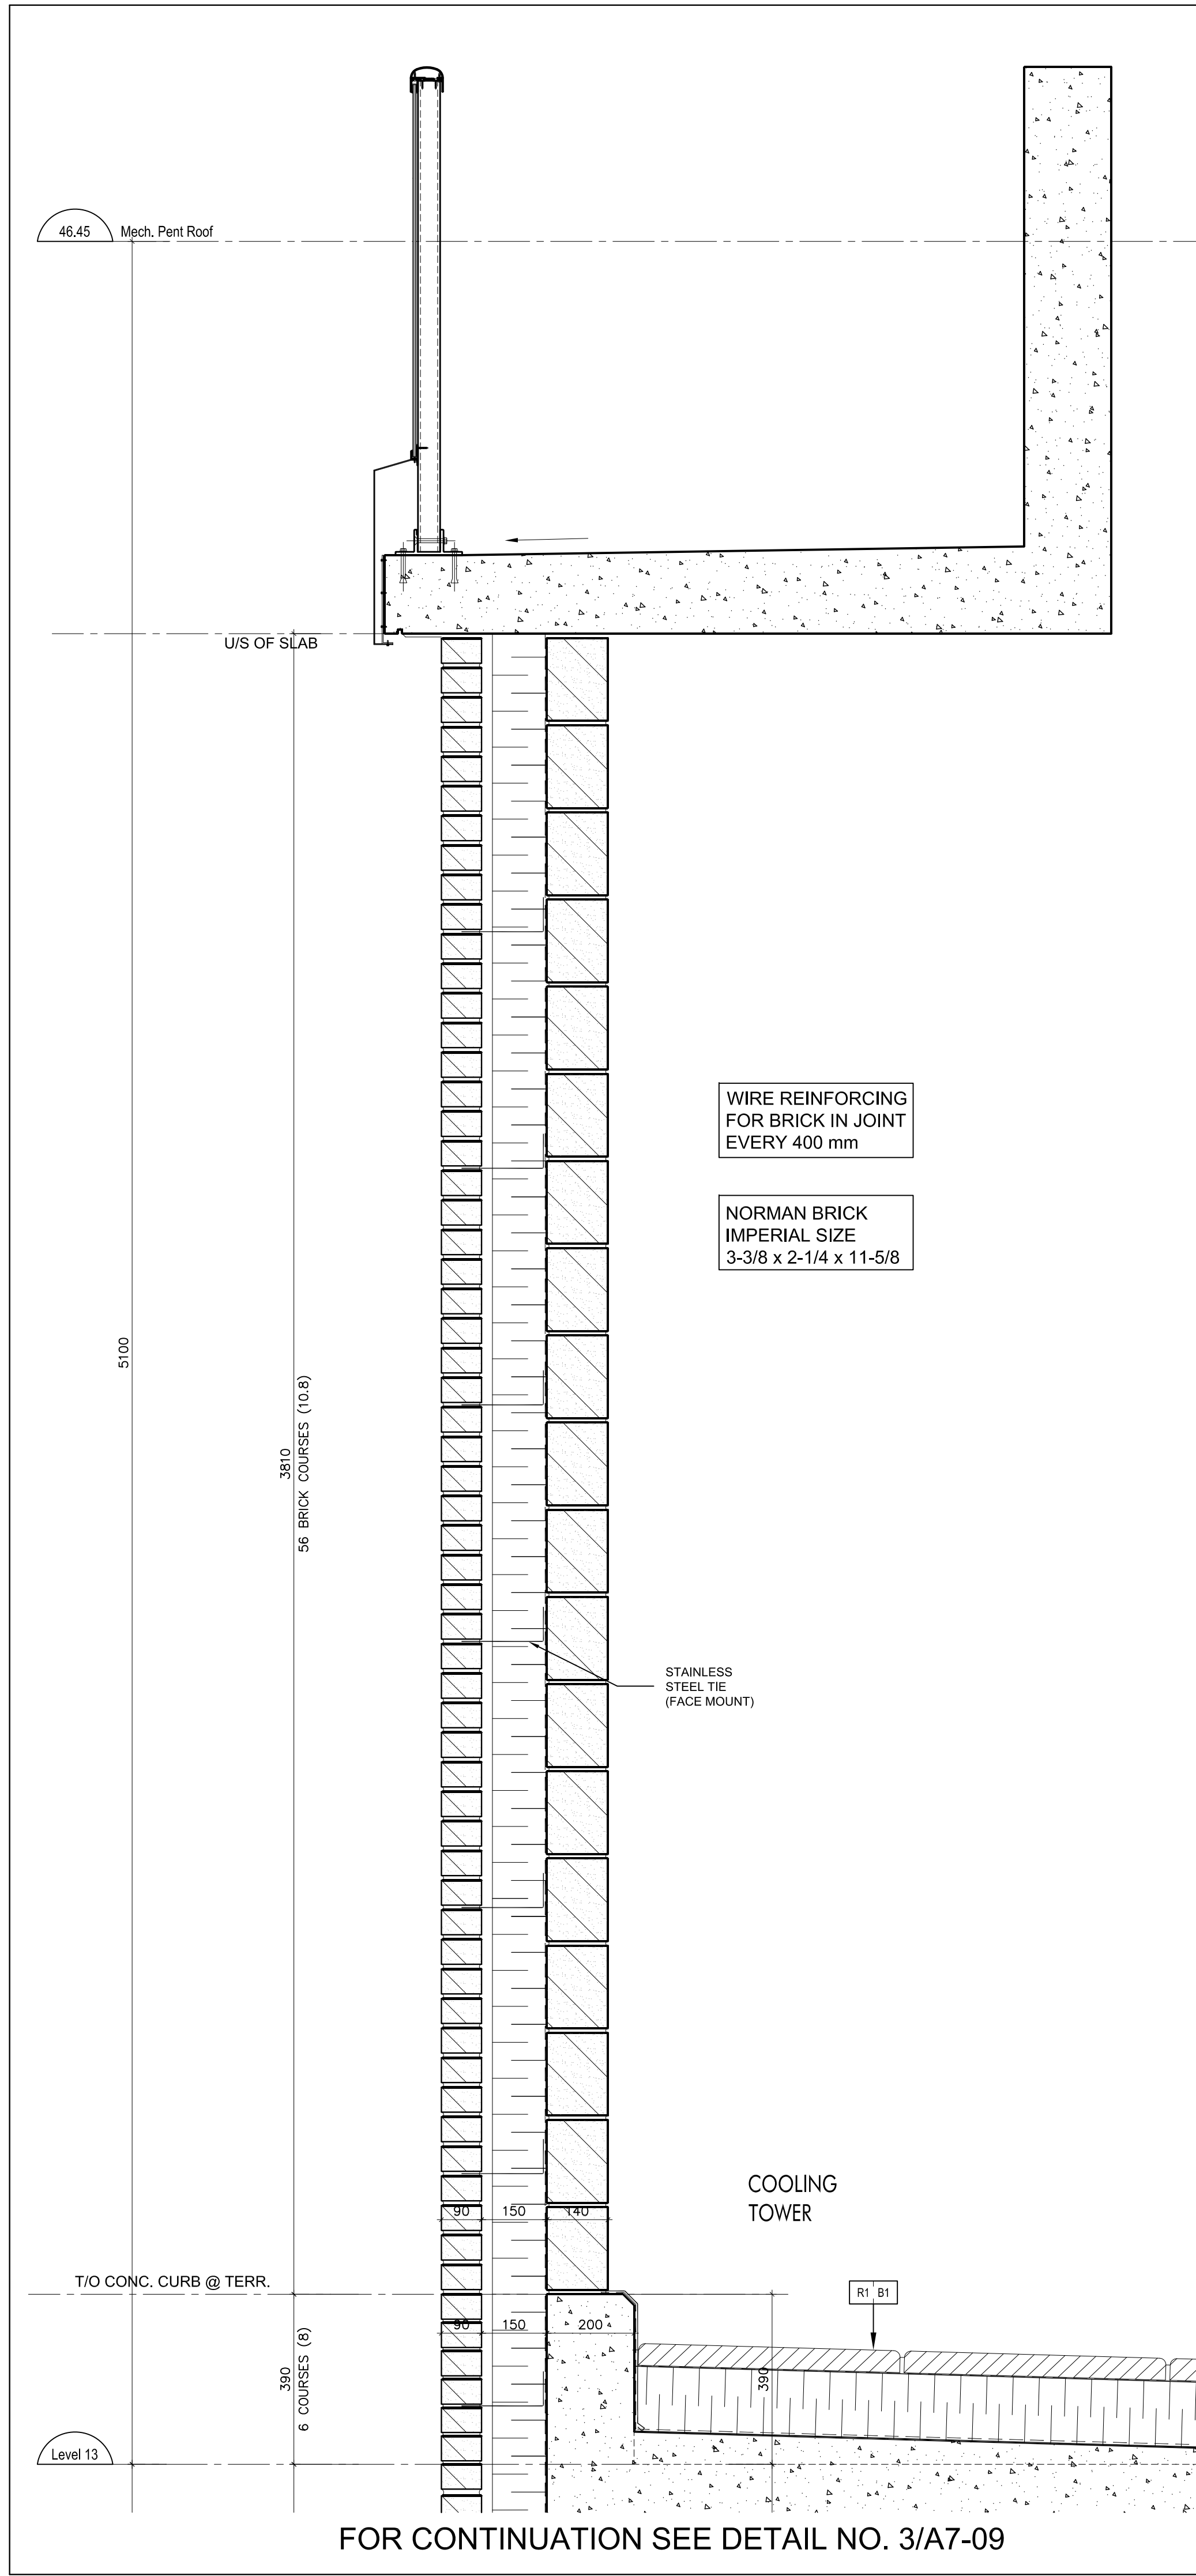


Brick Coursing @ Masonry Wall - Floor Height 5100
SCALE 1:10
4
A7-10

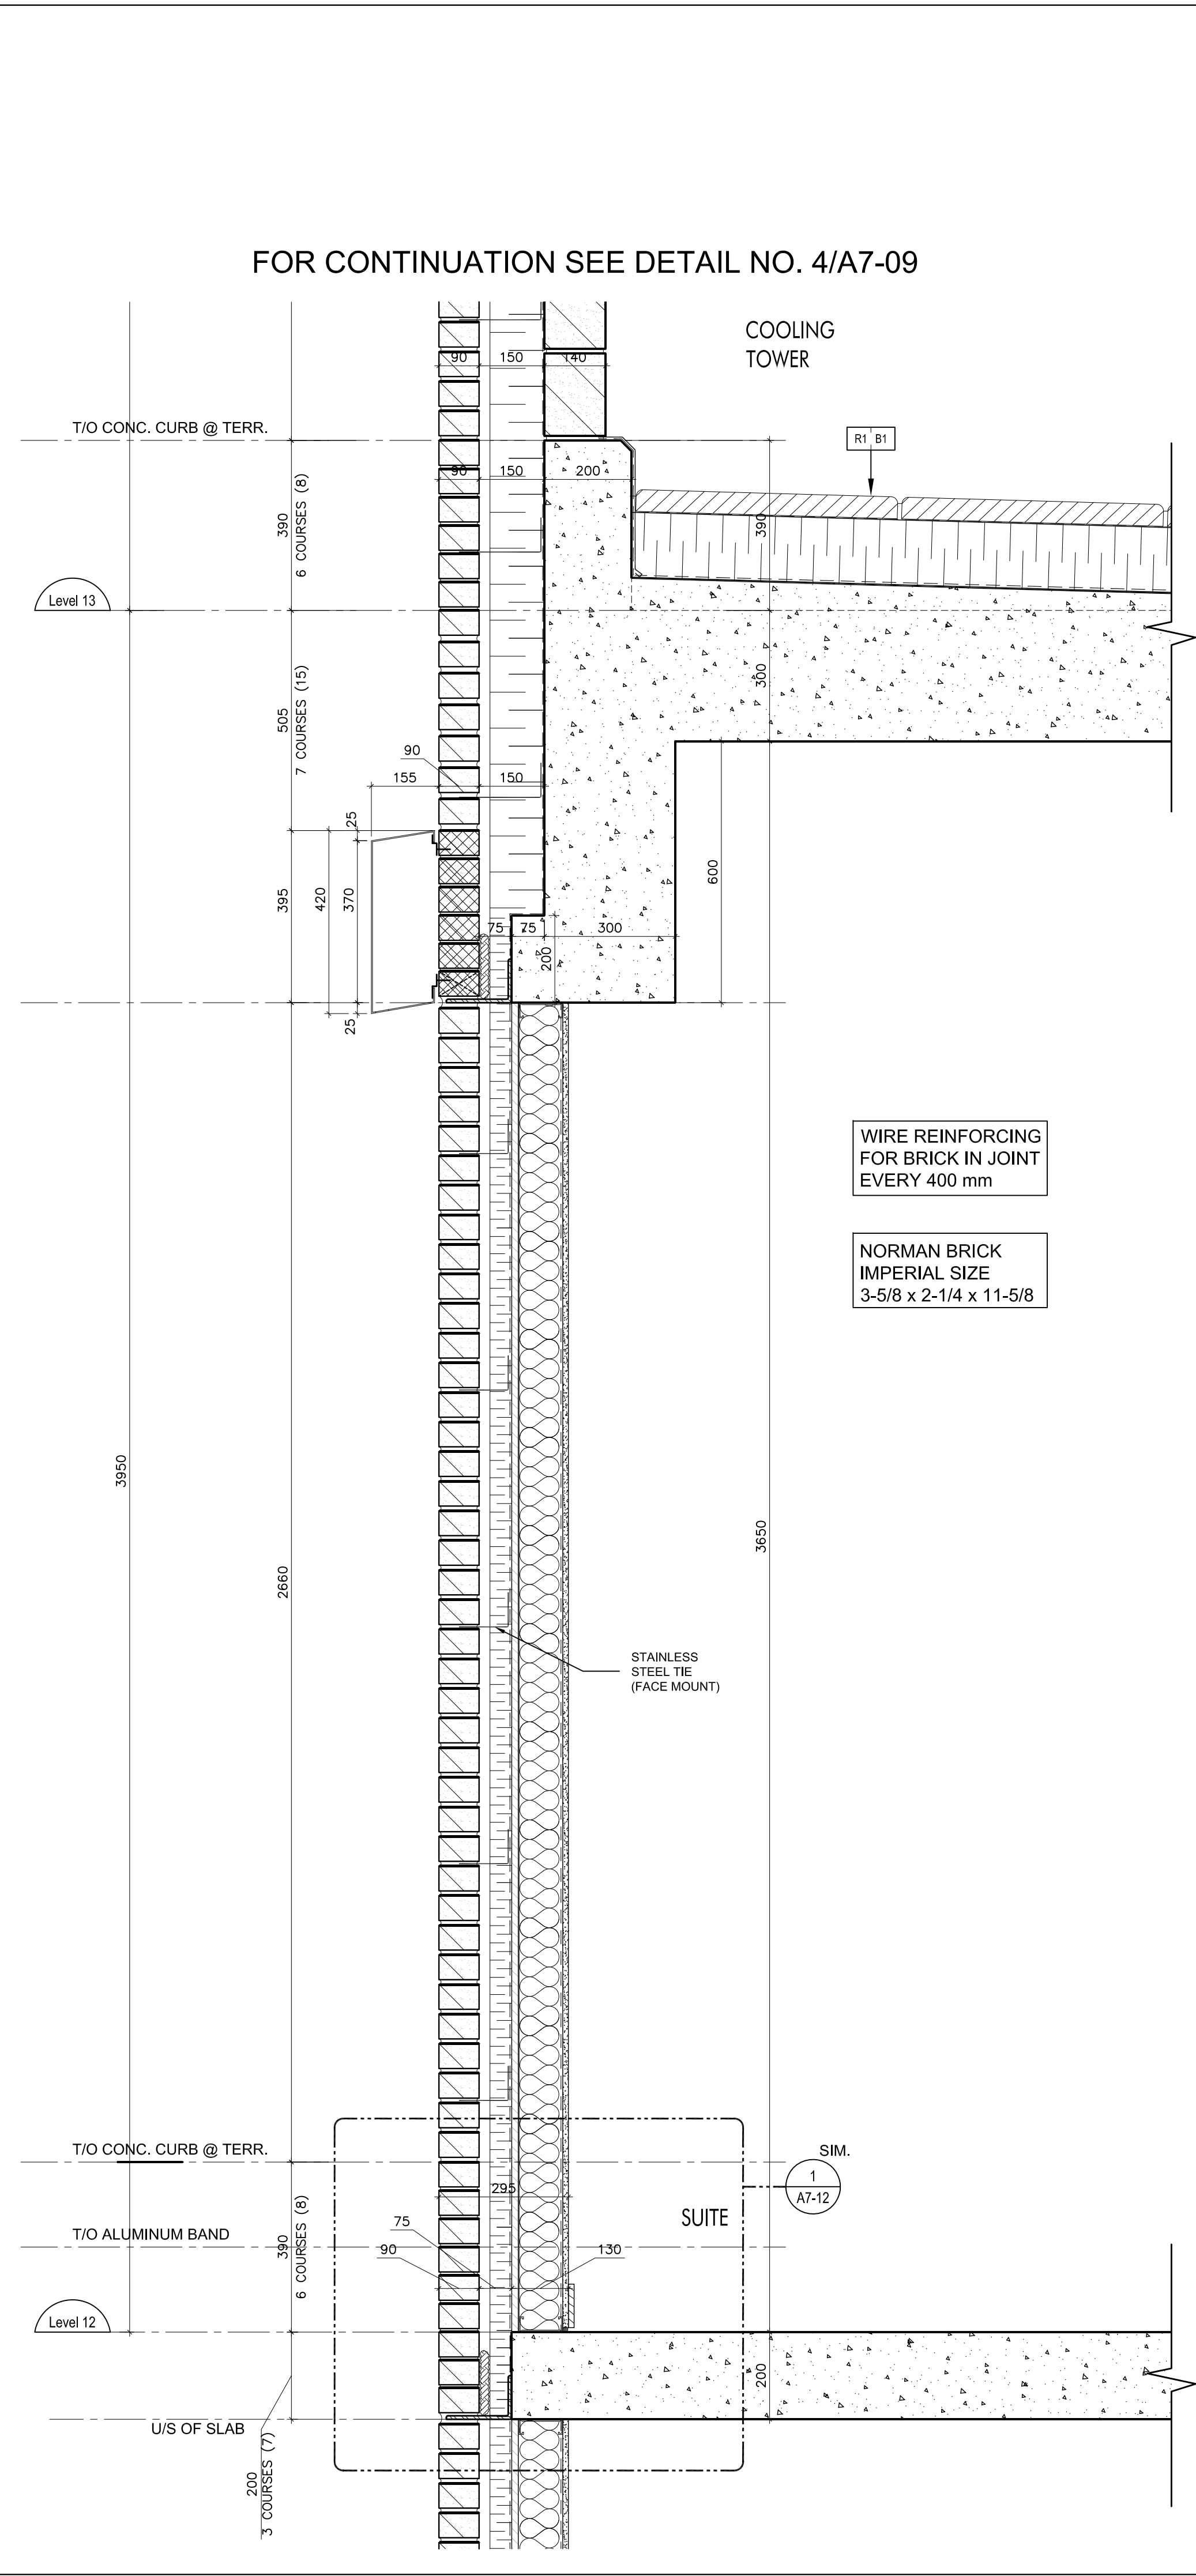

Brick Coursing @ Masonry Wall - Floor Height 3950
SCALE 1:10
3
A7-10

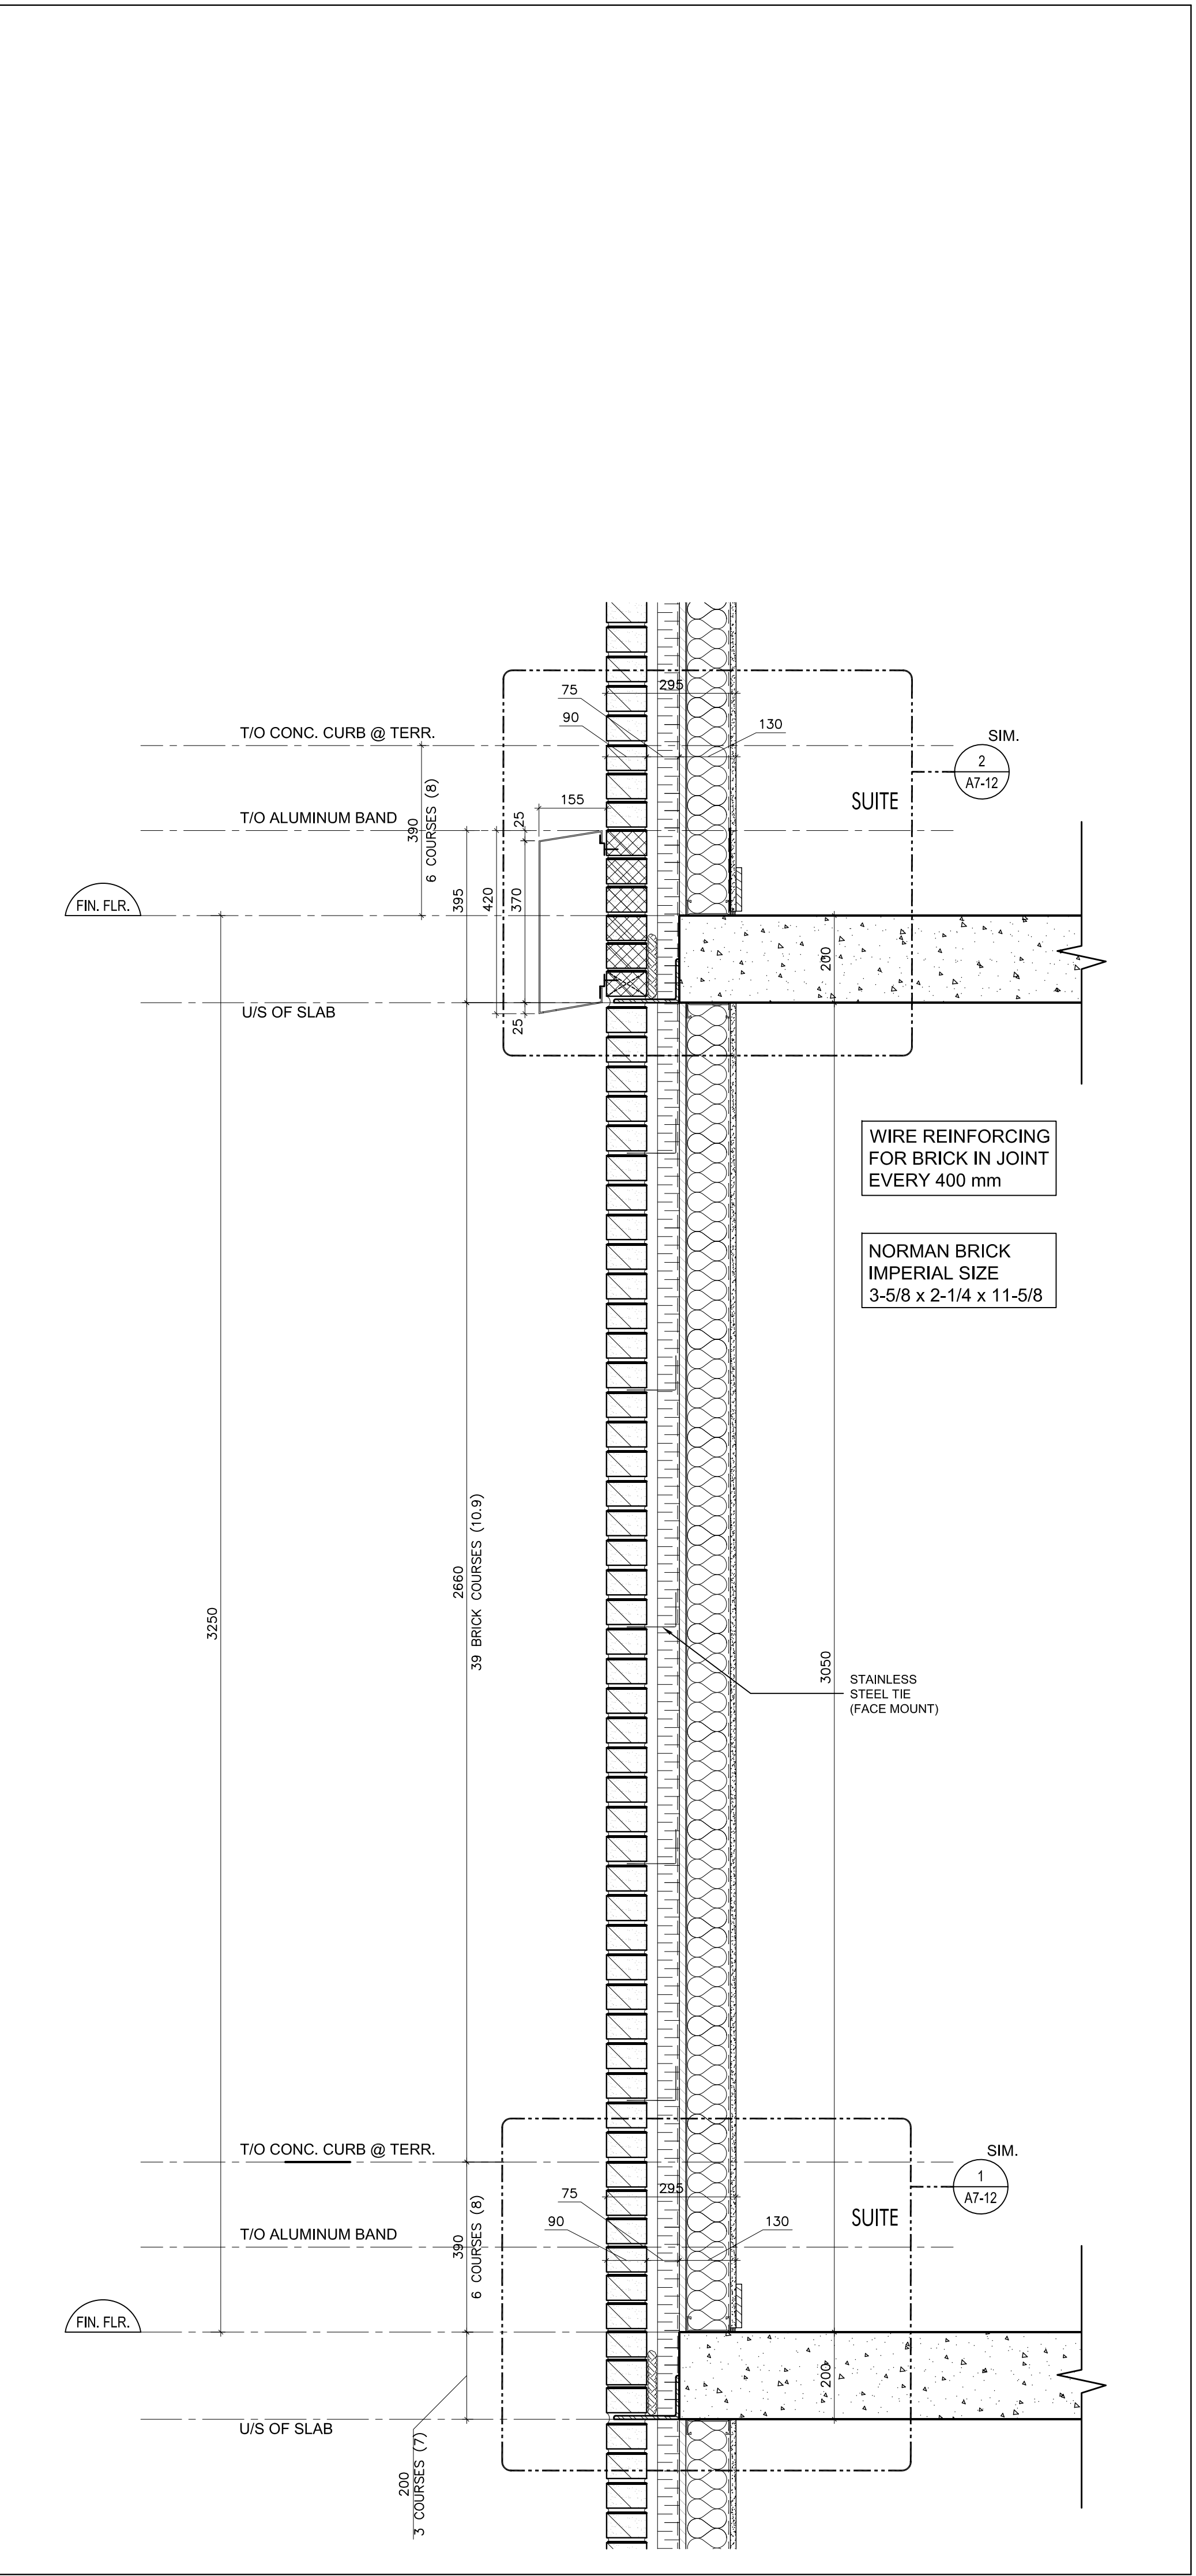

Brick Coursing @ Masonry Wall - Floor Height 3250
SCALE 1:10
2
A7-10

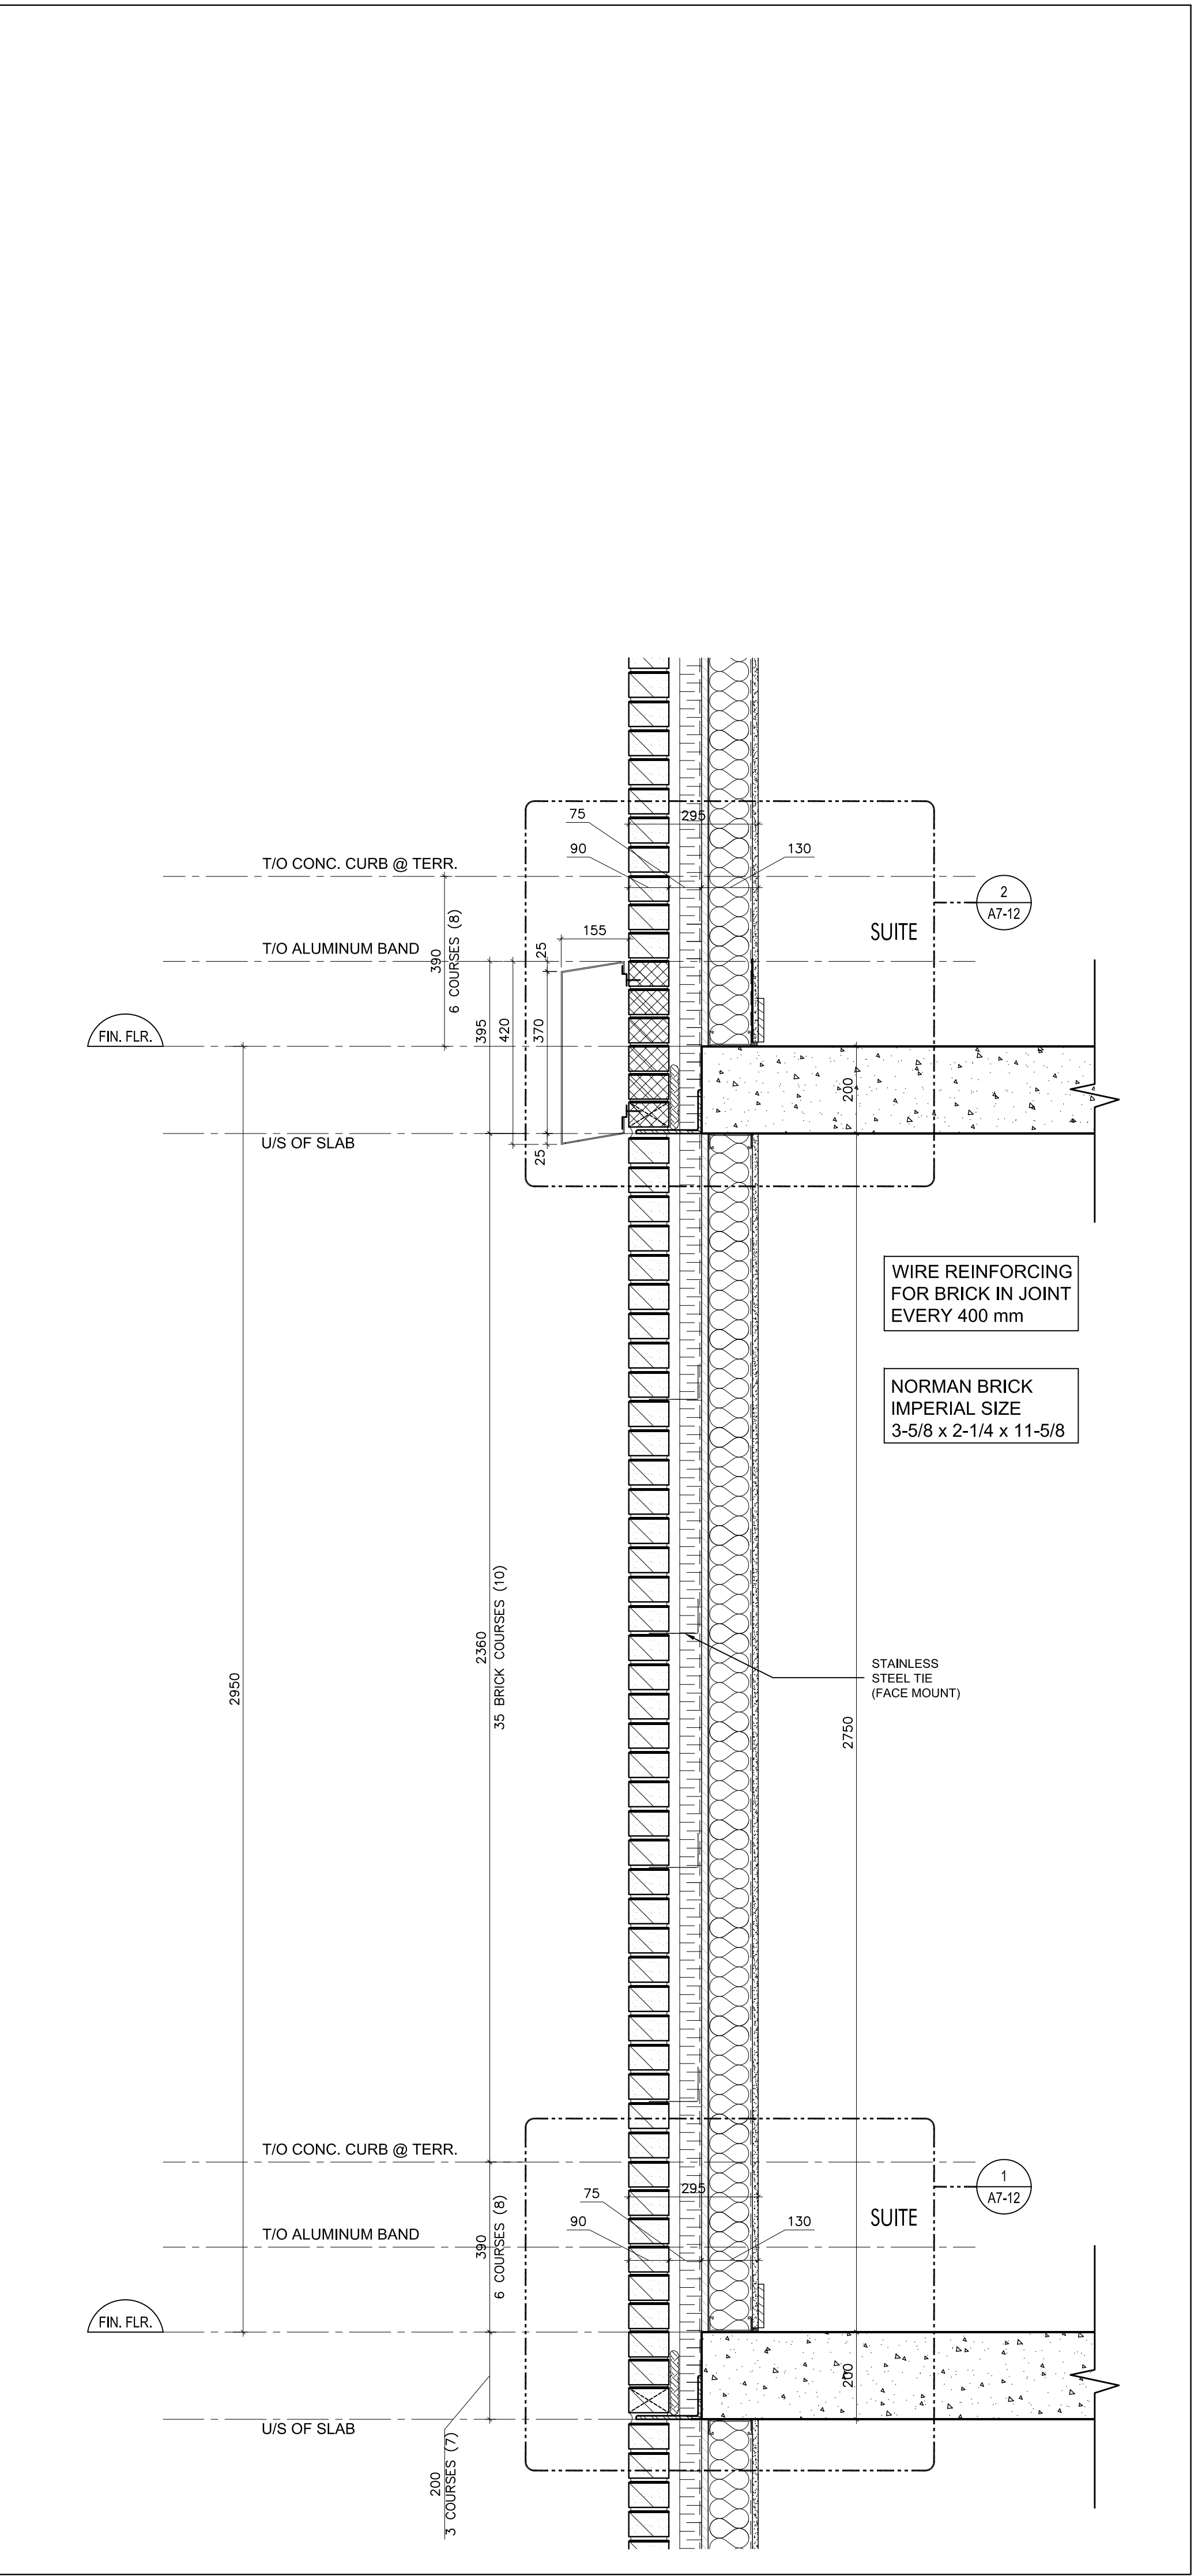

Brick Coursing @ Masonry Wall - Floor Height 2950
SCALE 1:10
1
A7-10