




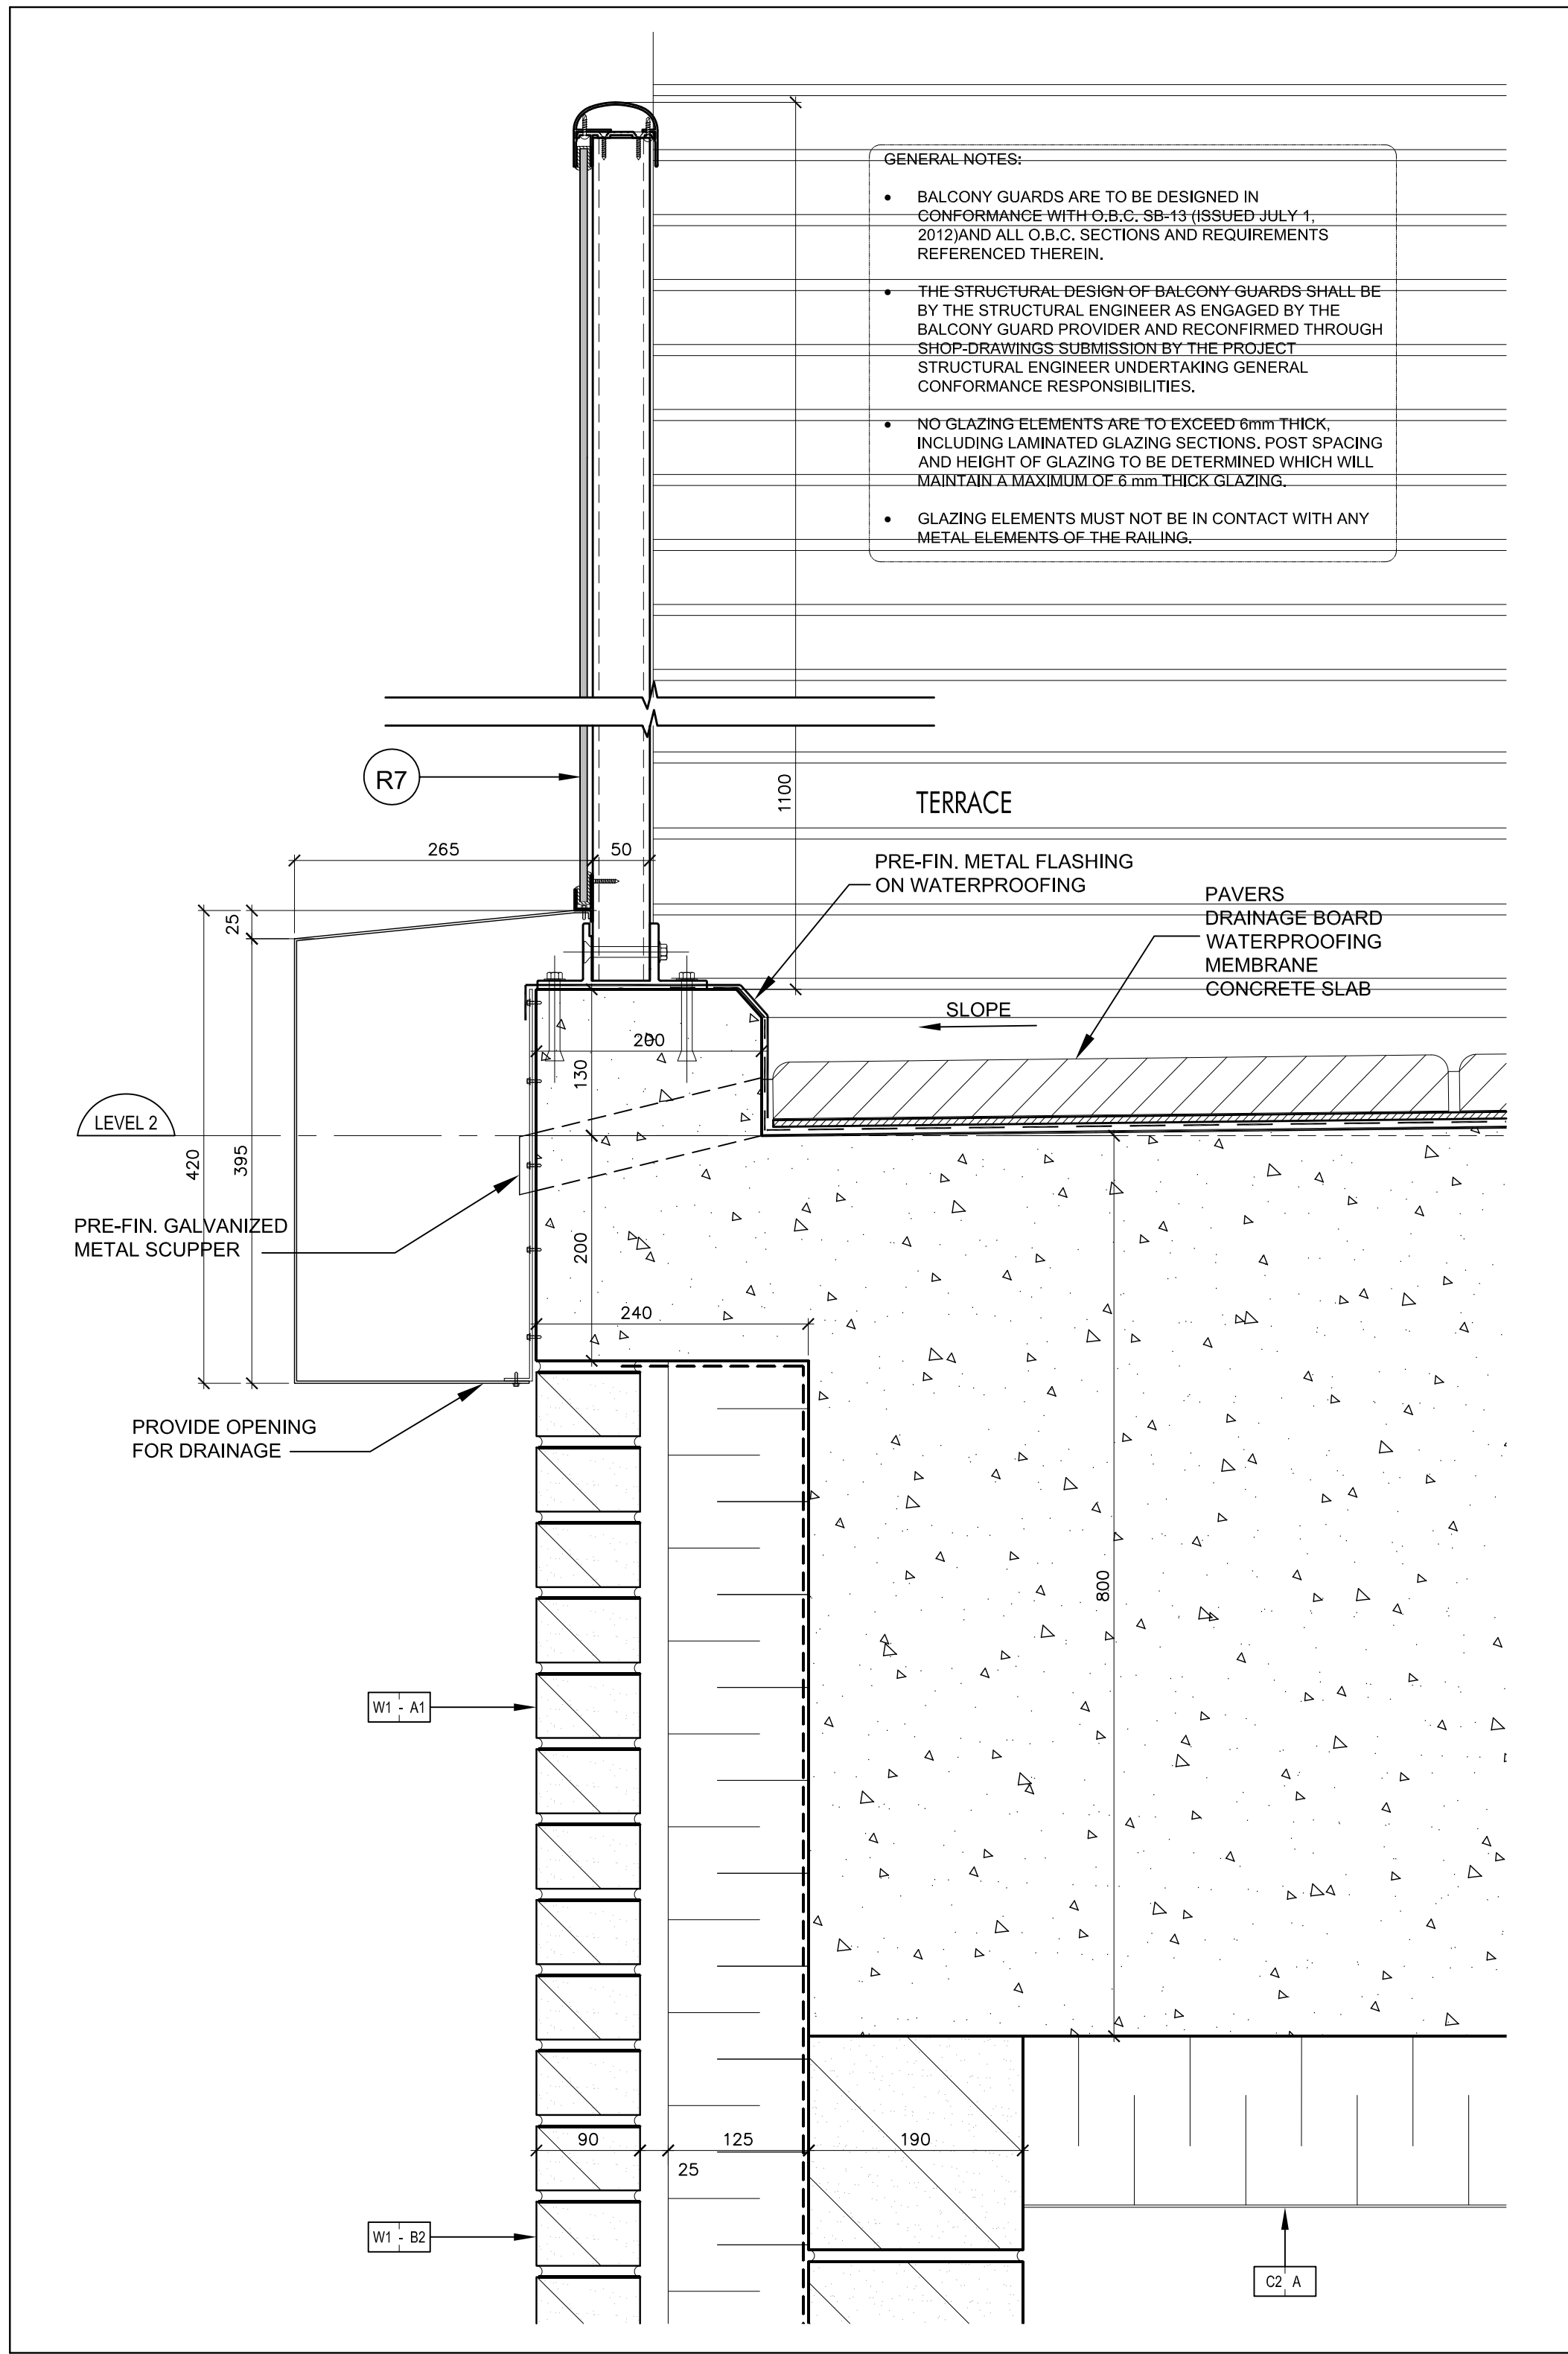


Railing & Pre-Fin. Aluminum Band @ Level 2 Terrace 12
SCALE 1:5 A7-12

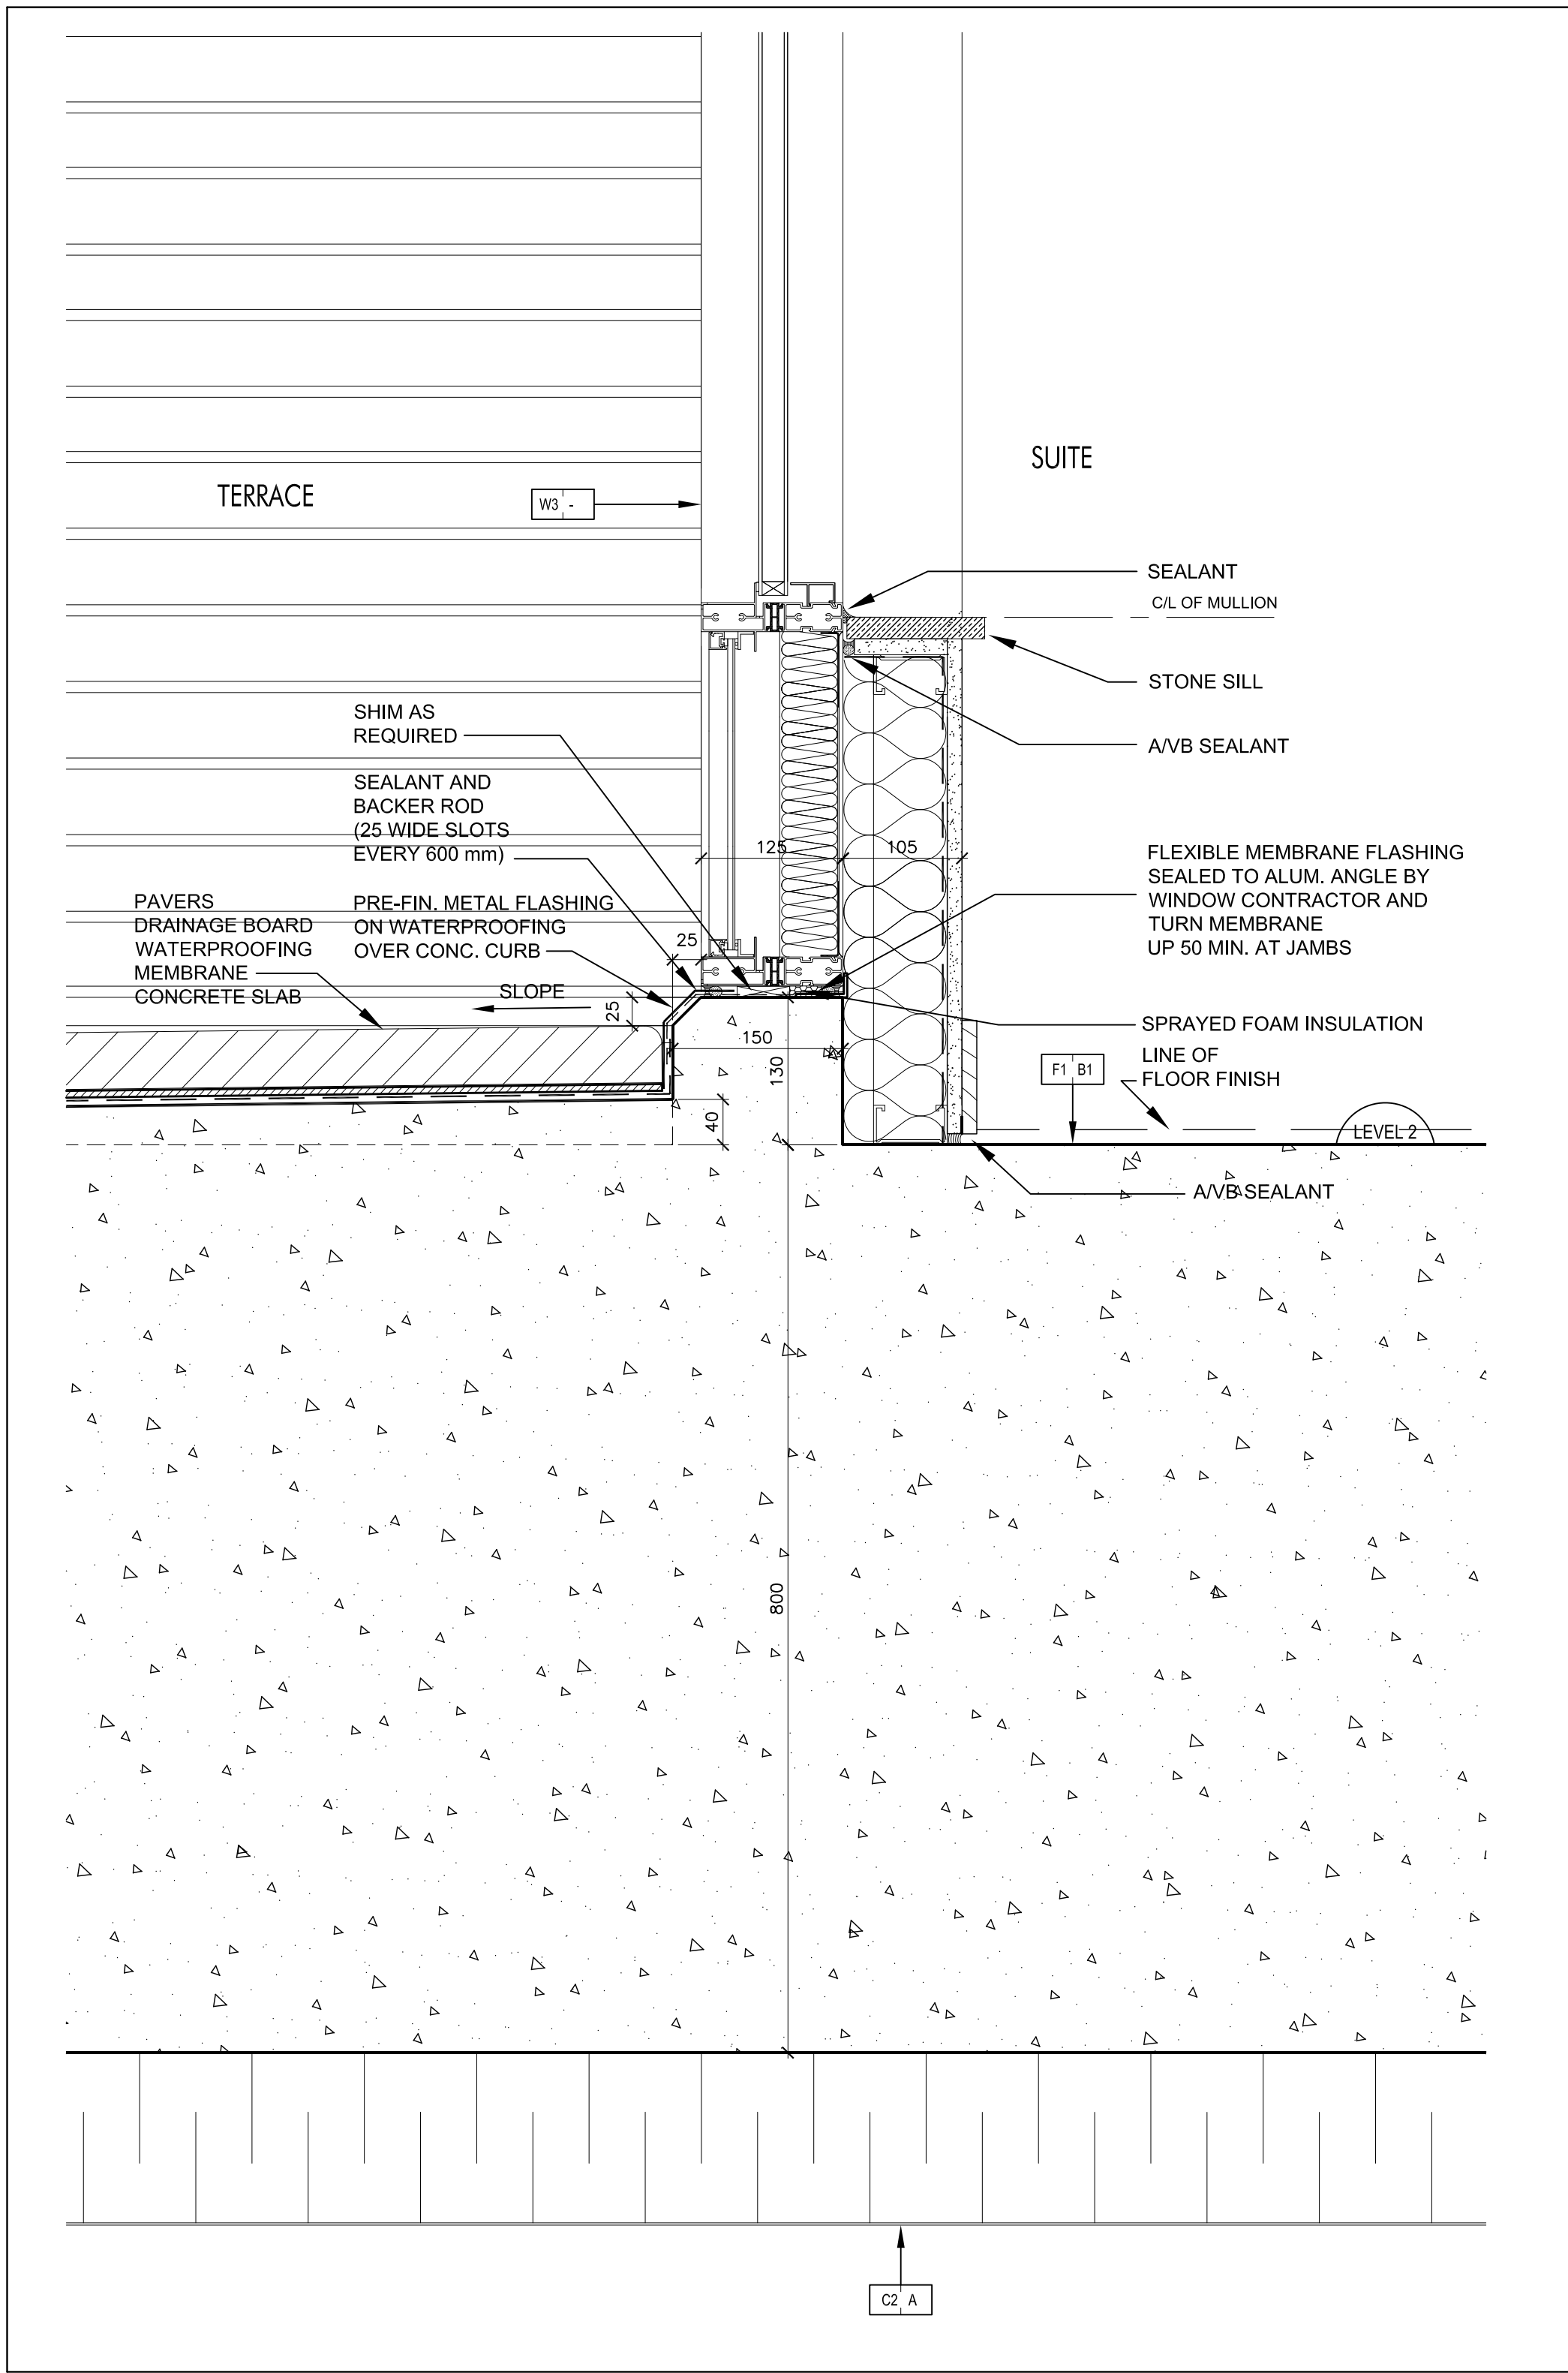


Concrete Curb @ Level 2 Terrace @ Window Wall 11
SCALE 1:5 A7-12

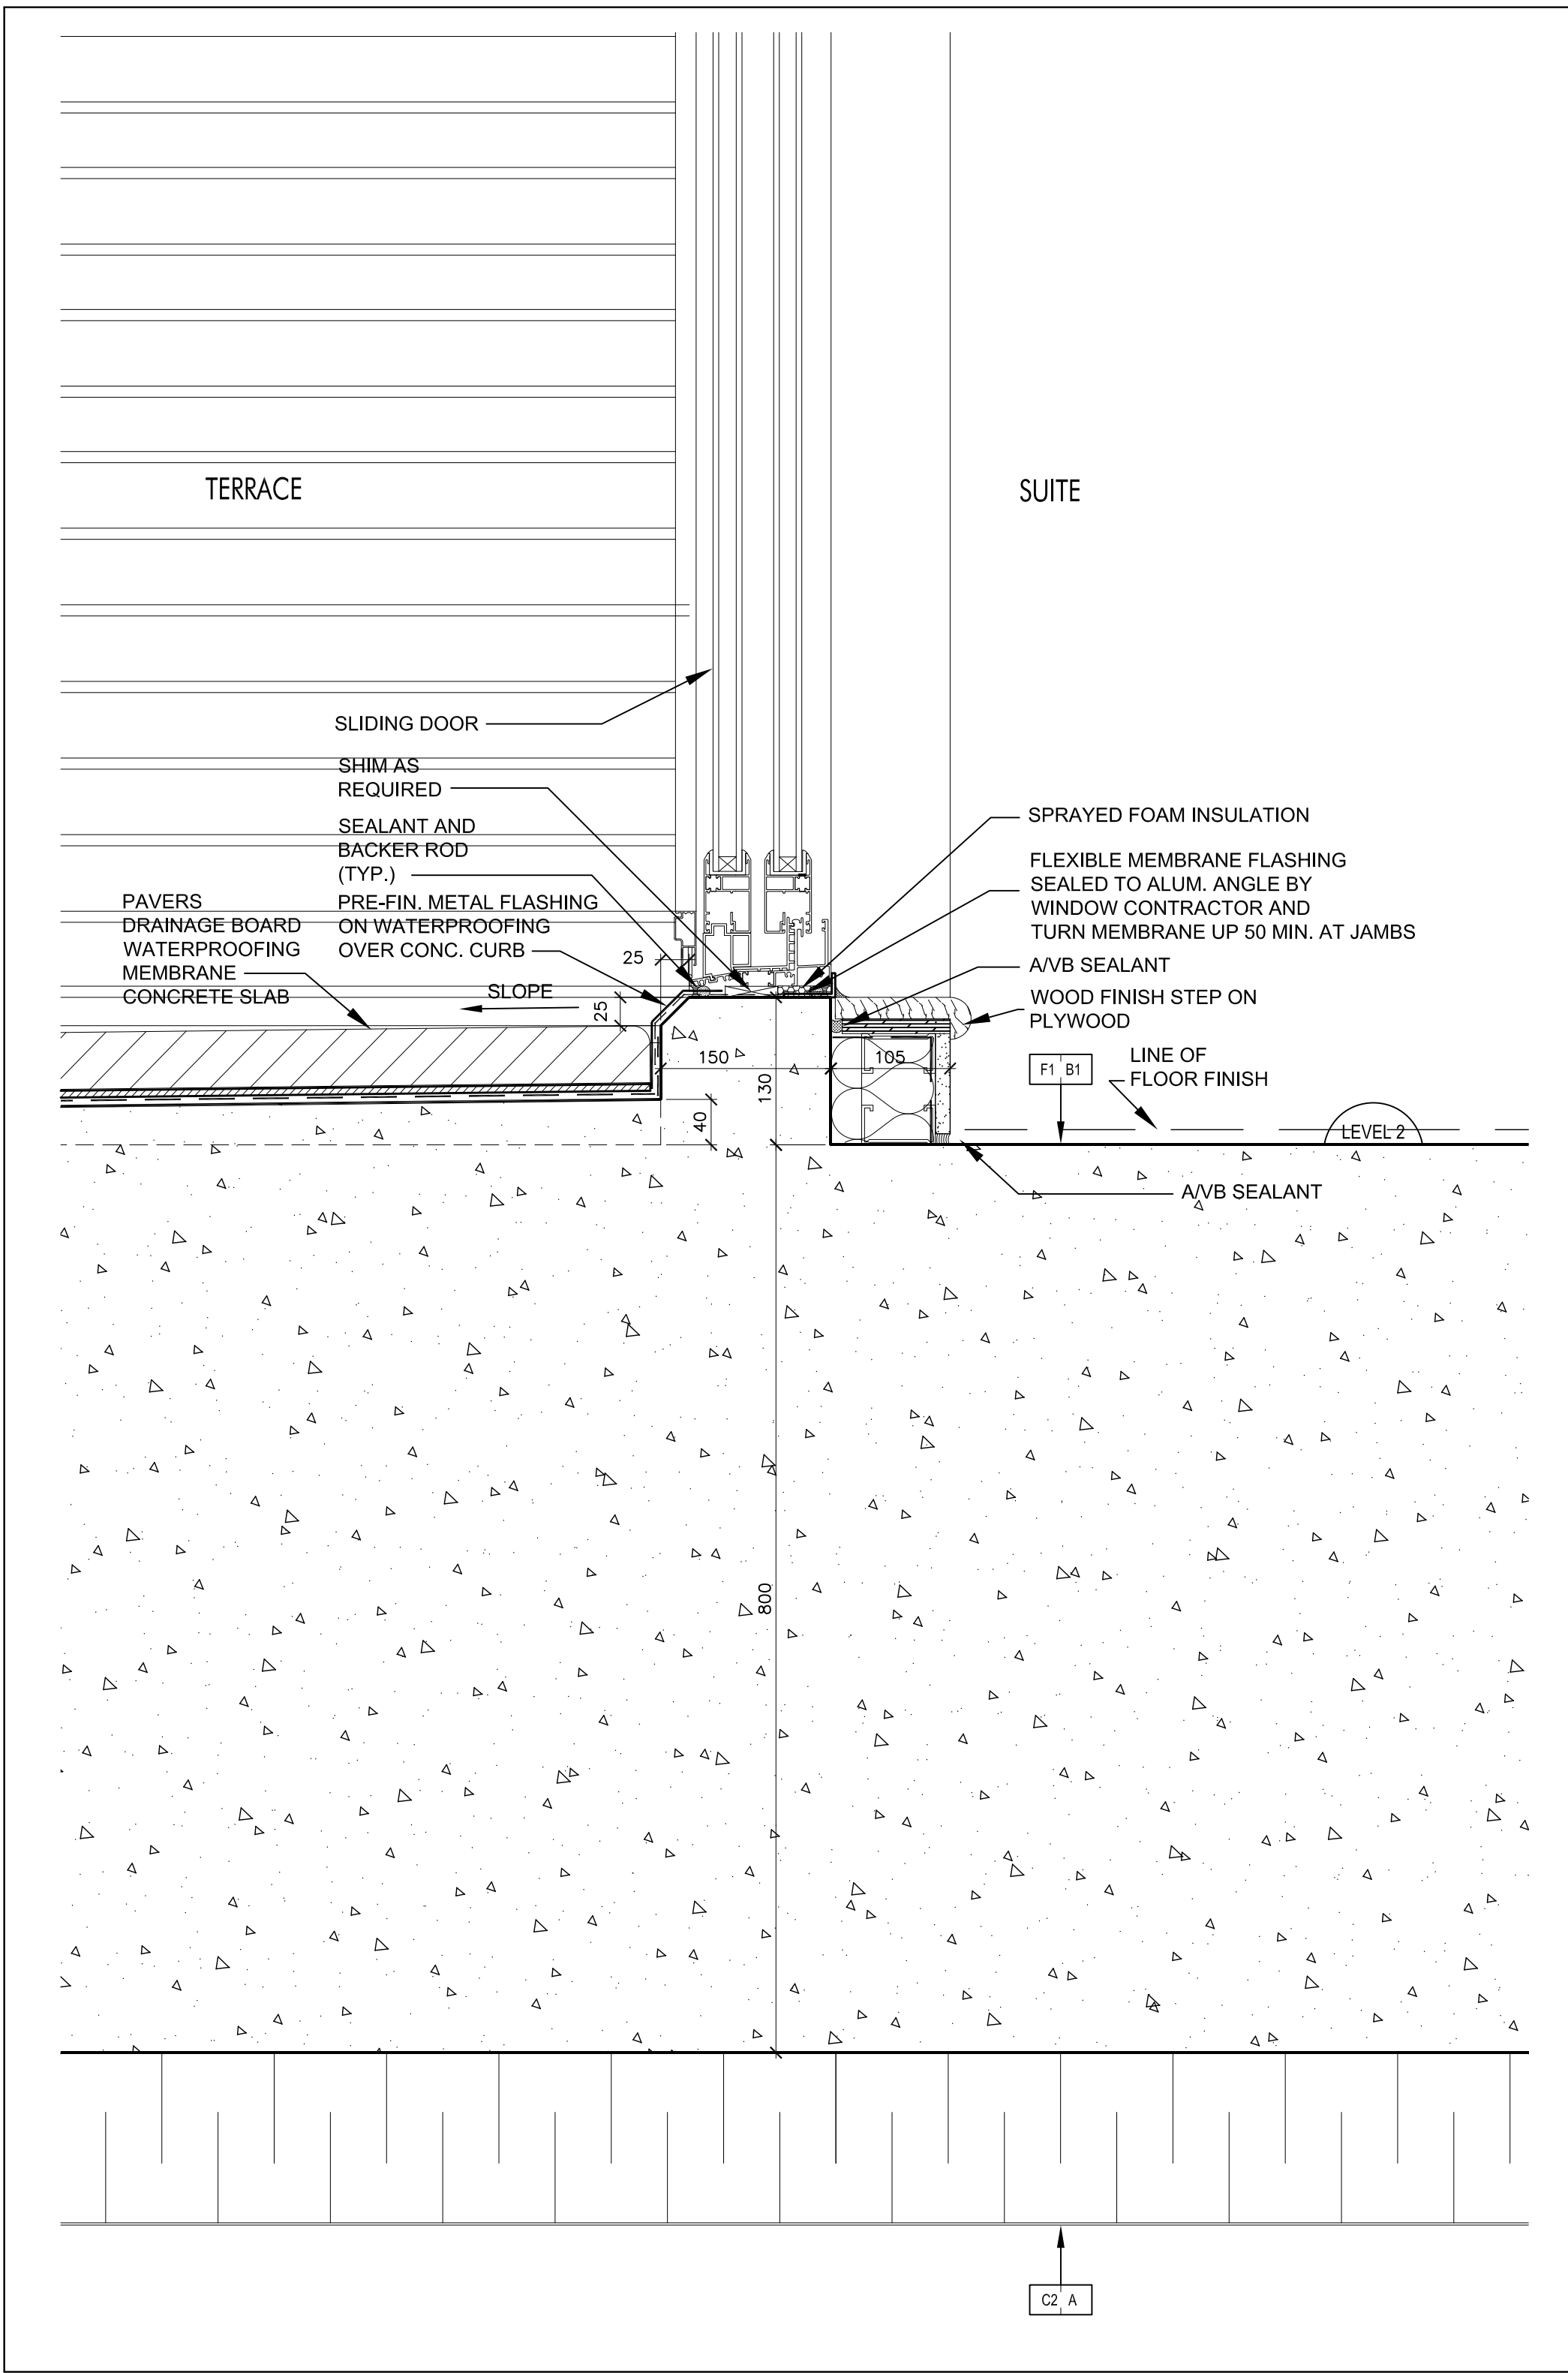


Concrete Curb @ Level 2 Terrace @ Sliding Door 10
SCALE 1:5 A7-12

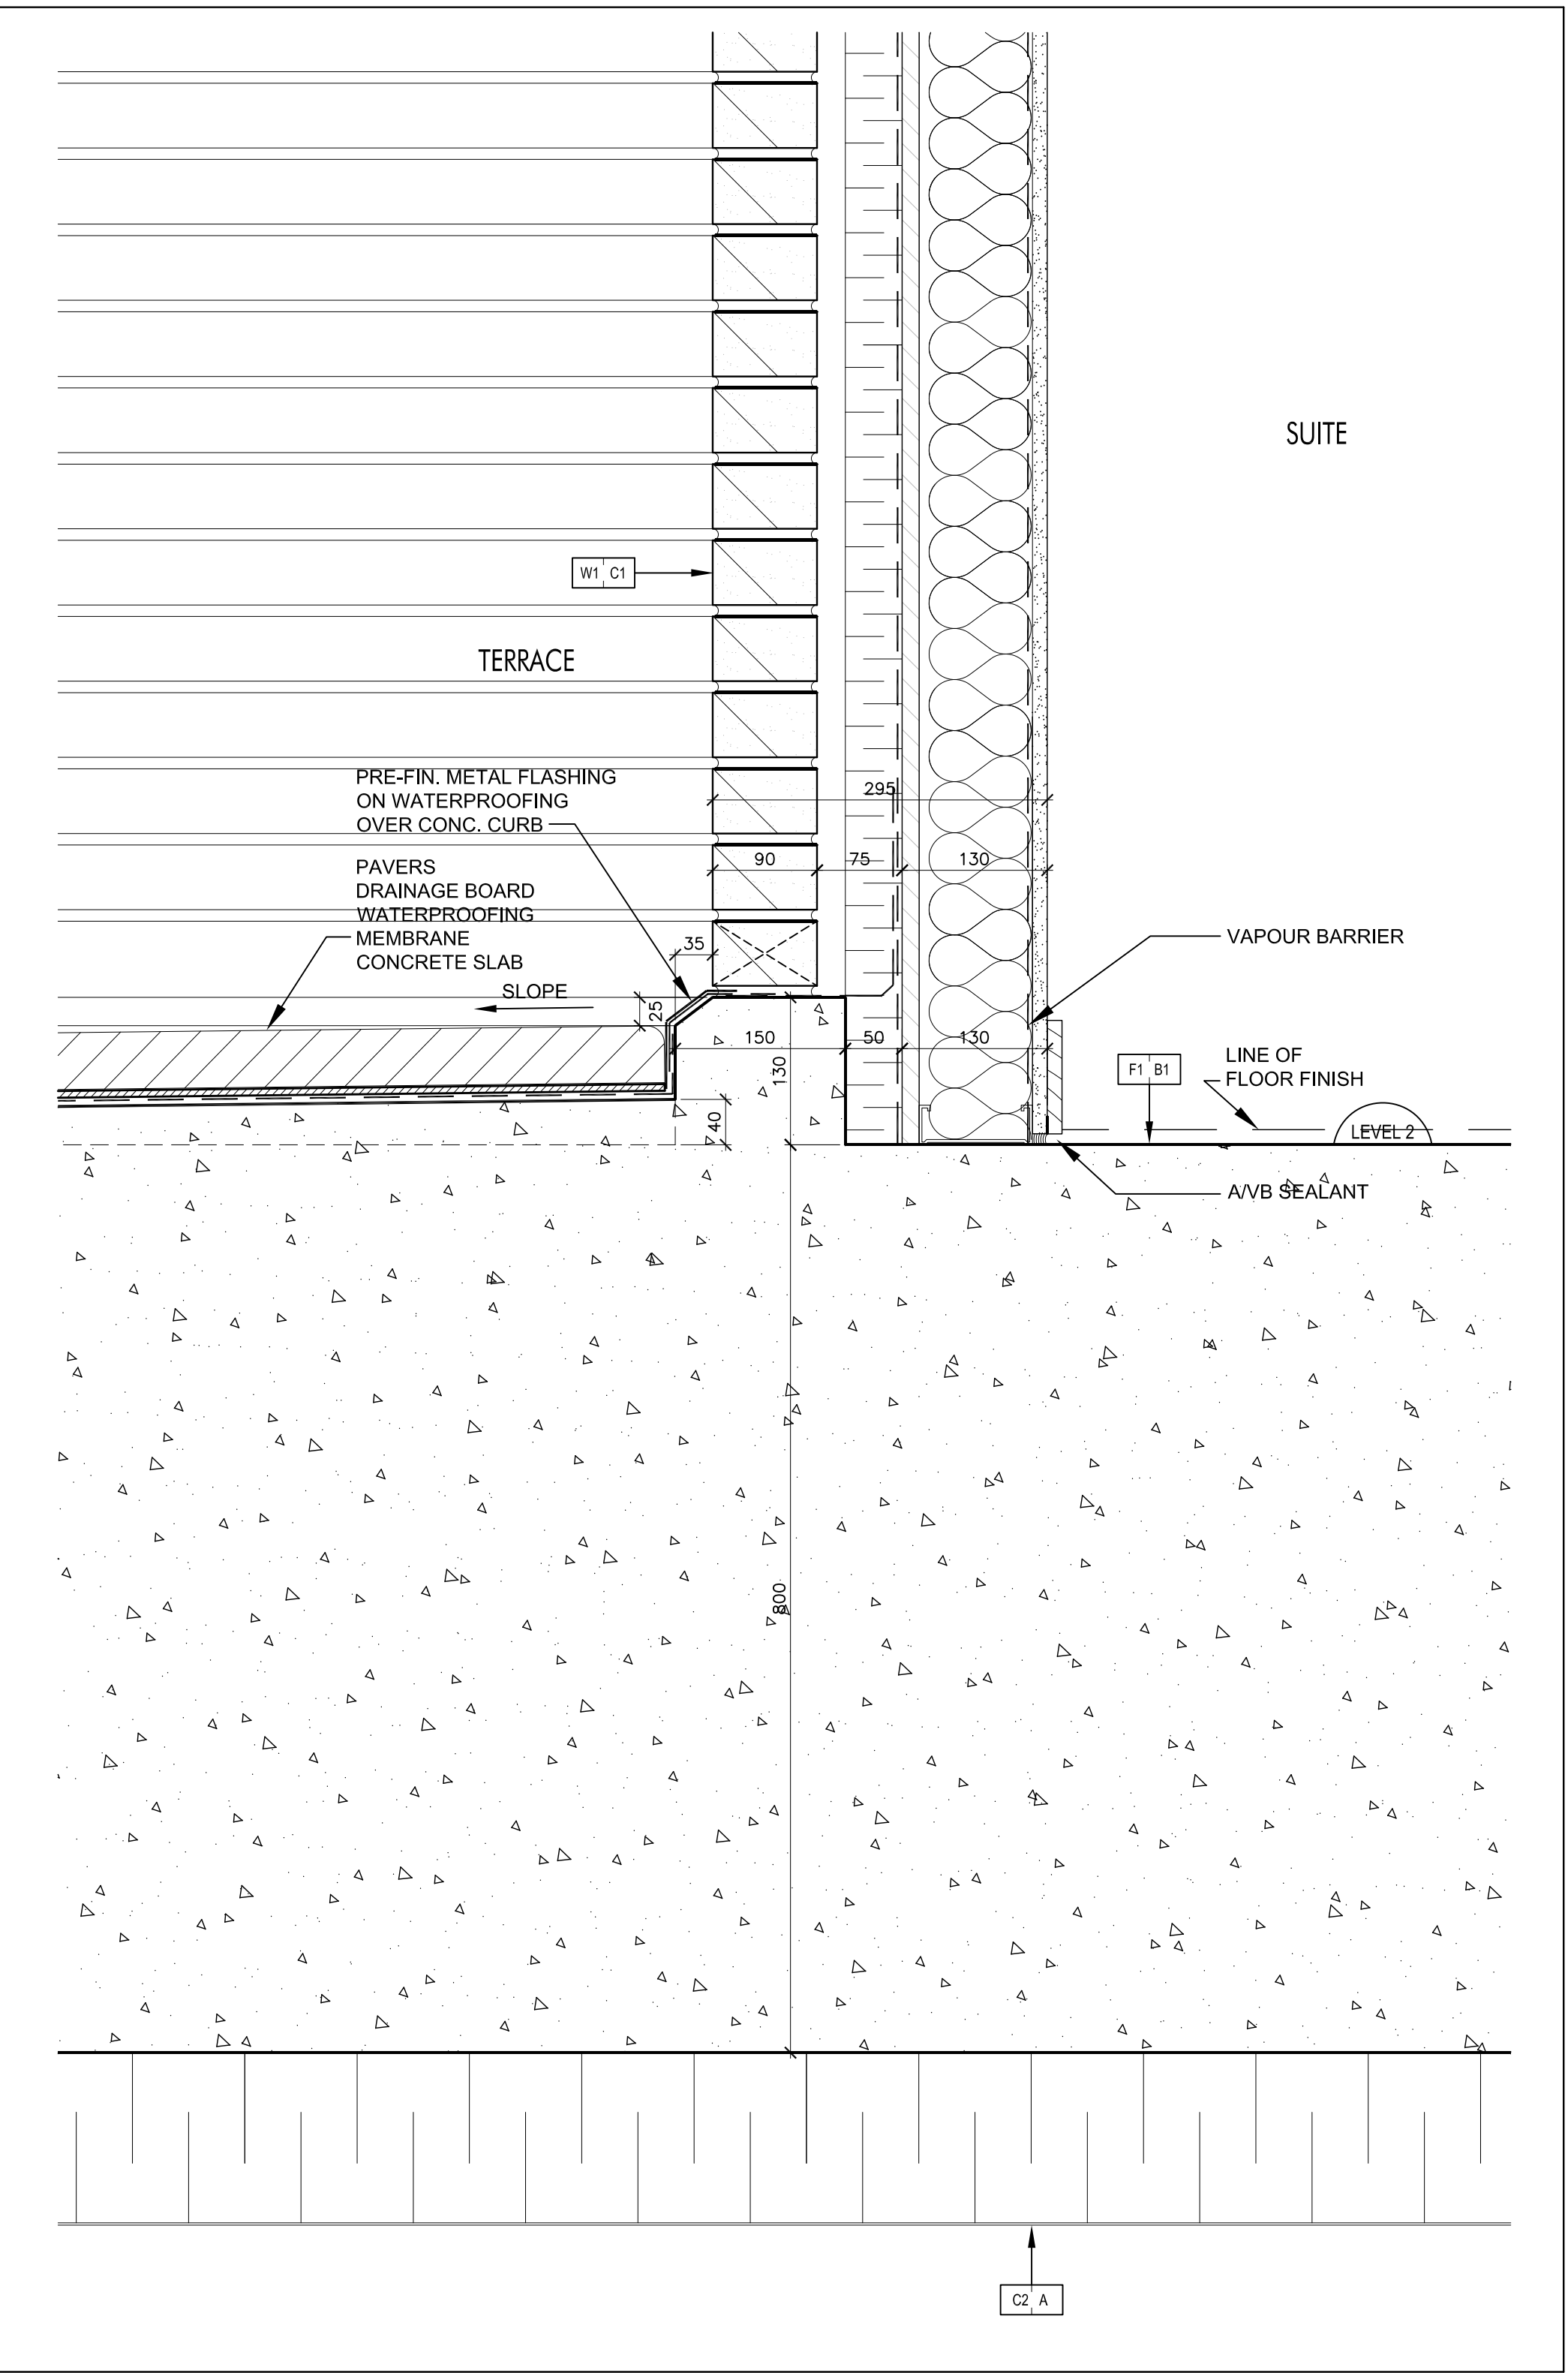


Concrete Curb @ Level 2 Terrace @ Brick Veneer Wall 9
SCALE 1:5 A7-12

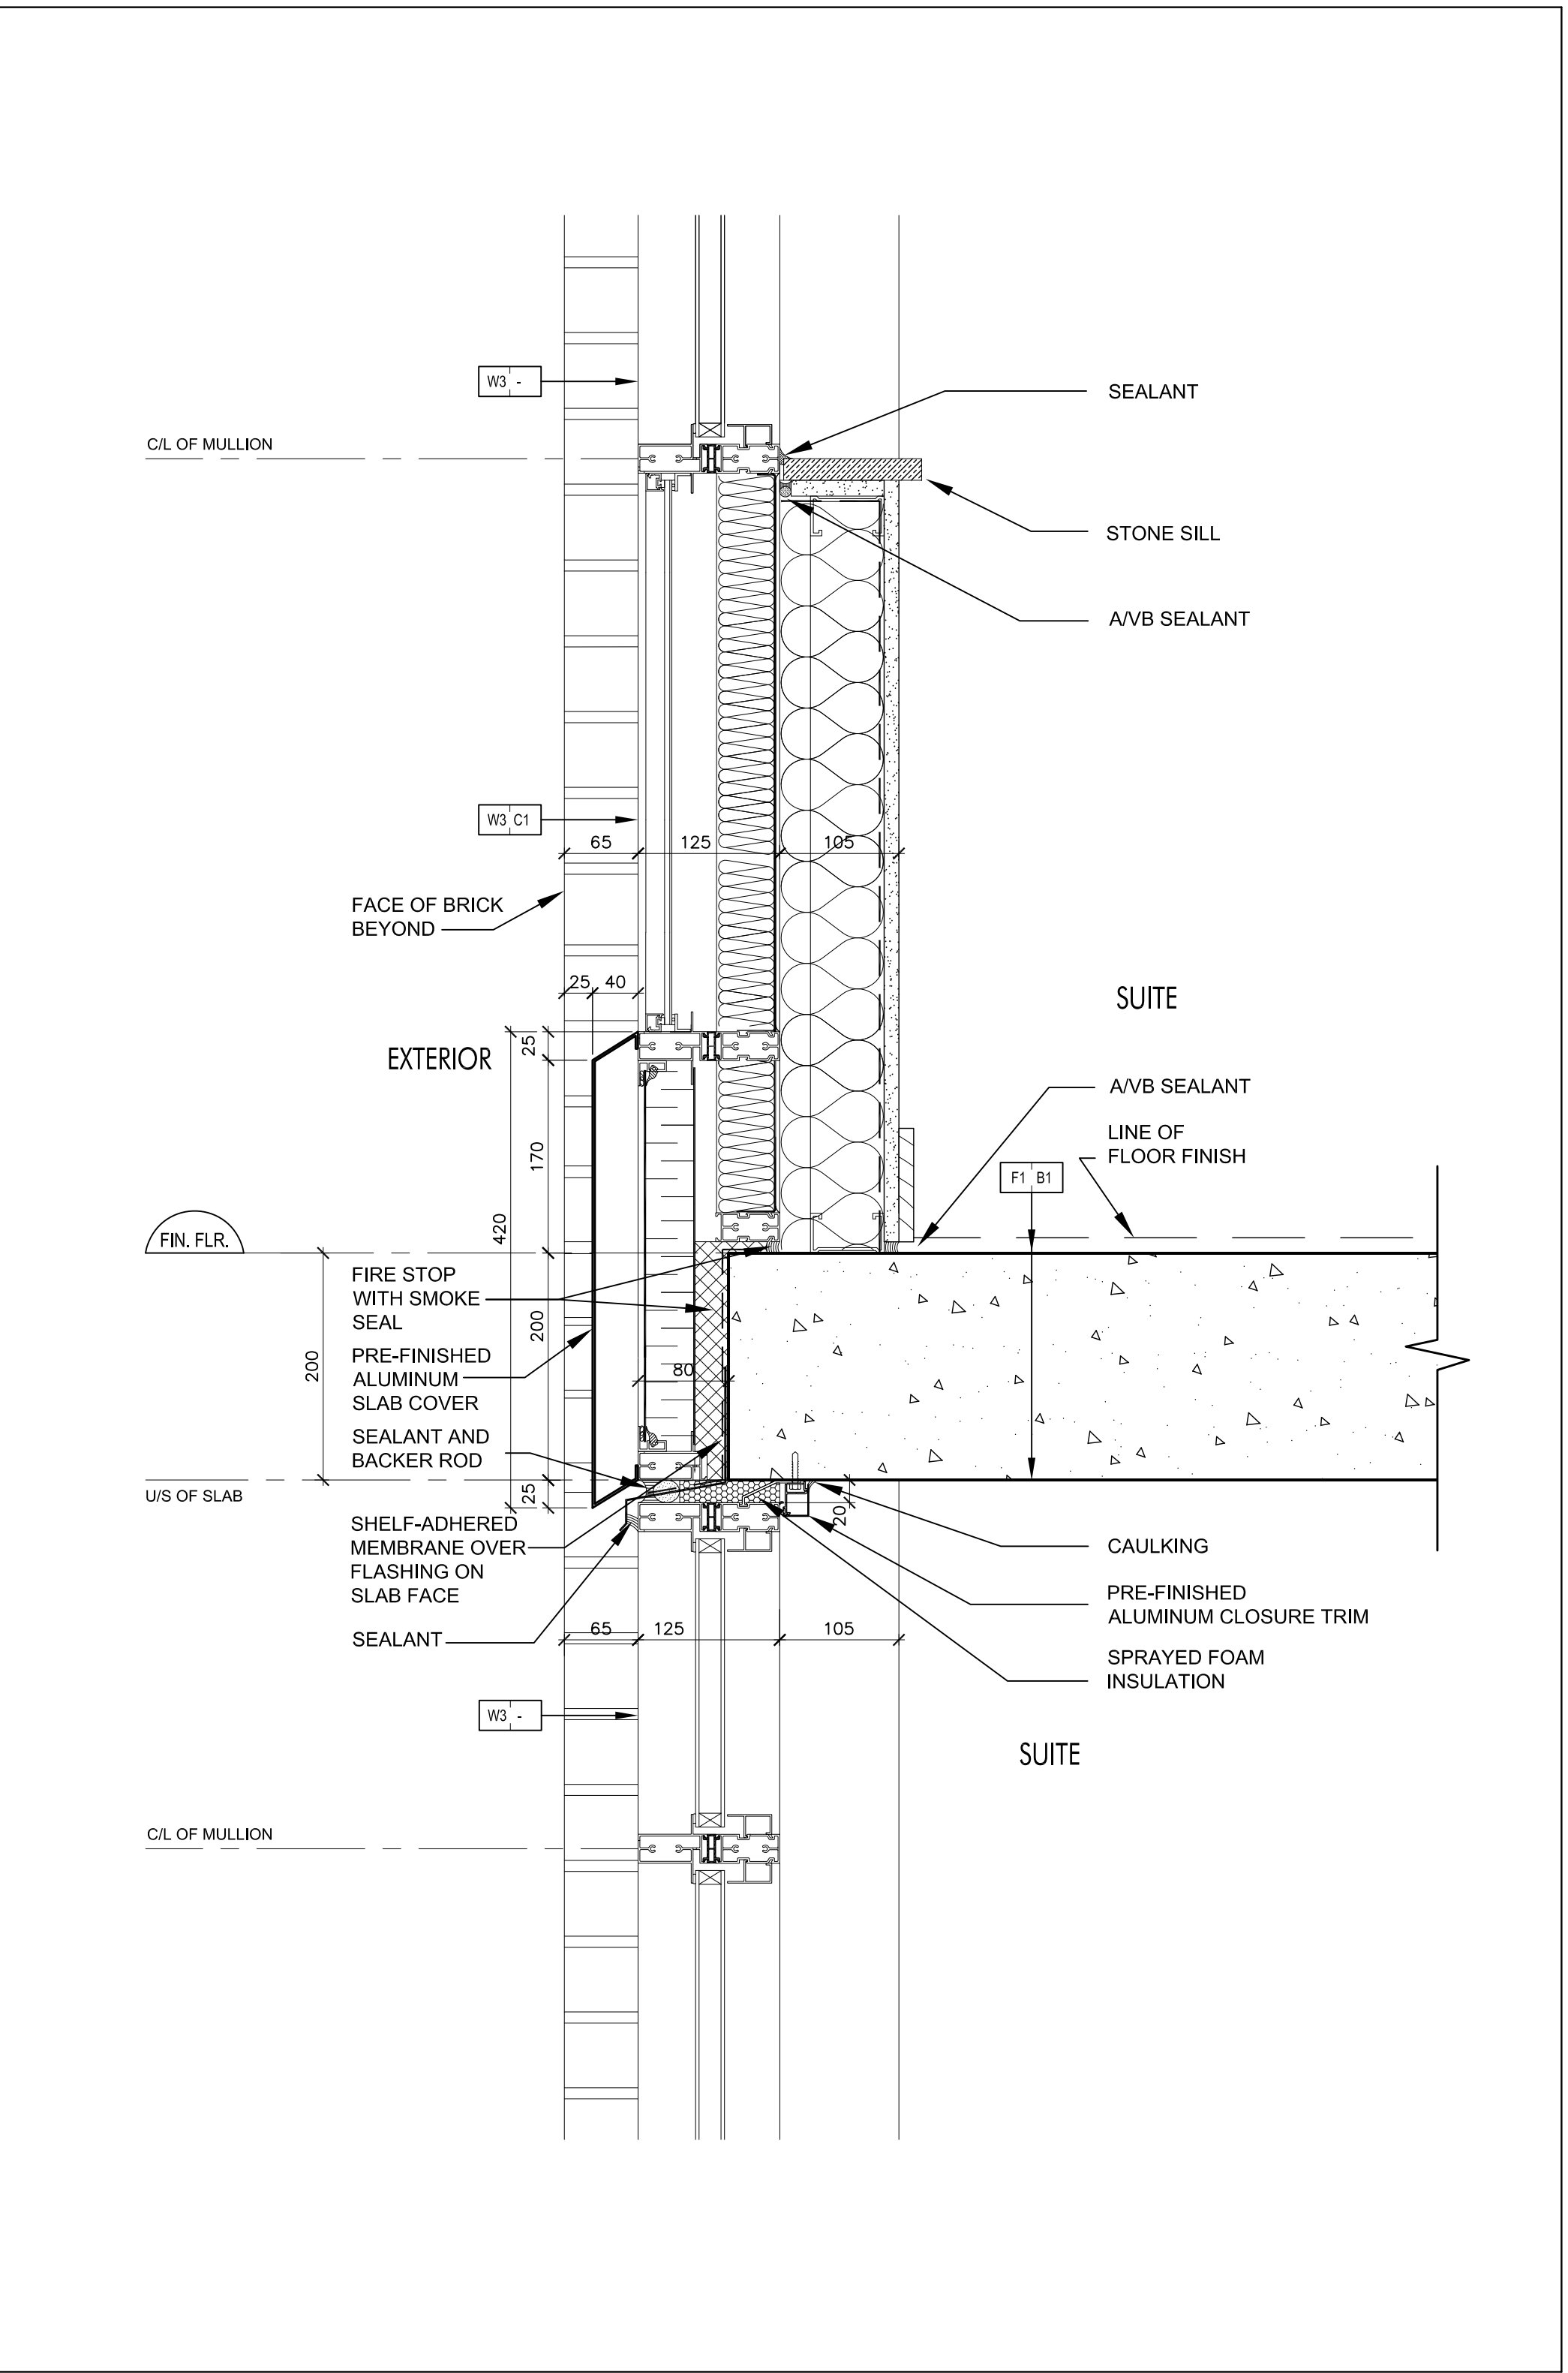


Pre-Finished Aluminum Slab Cover @ Window Wall 8
SCALE 1:5 A7-12

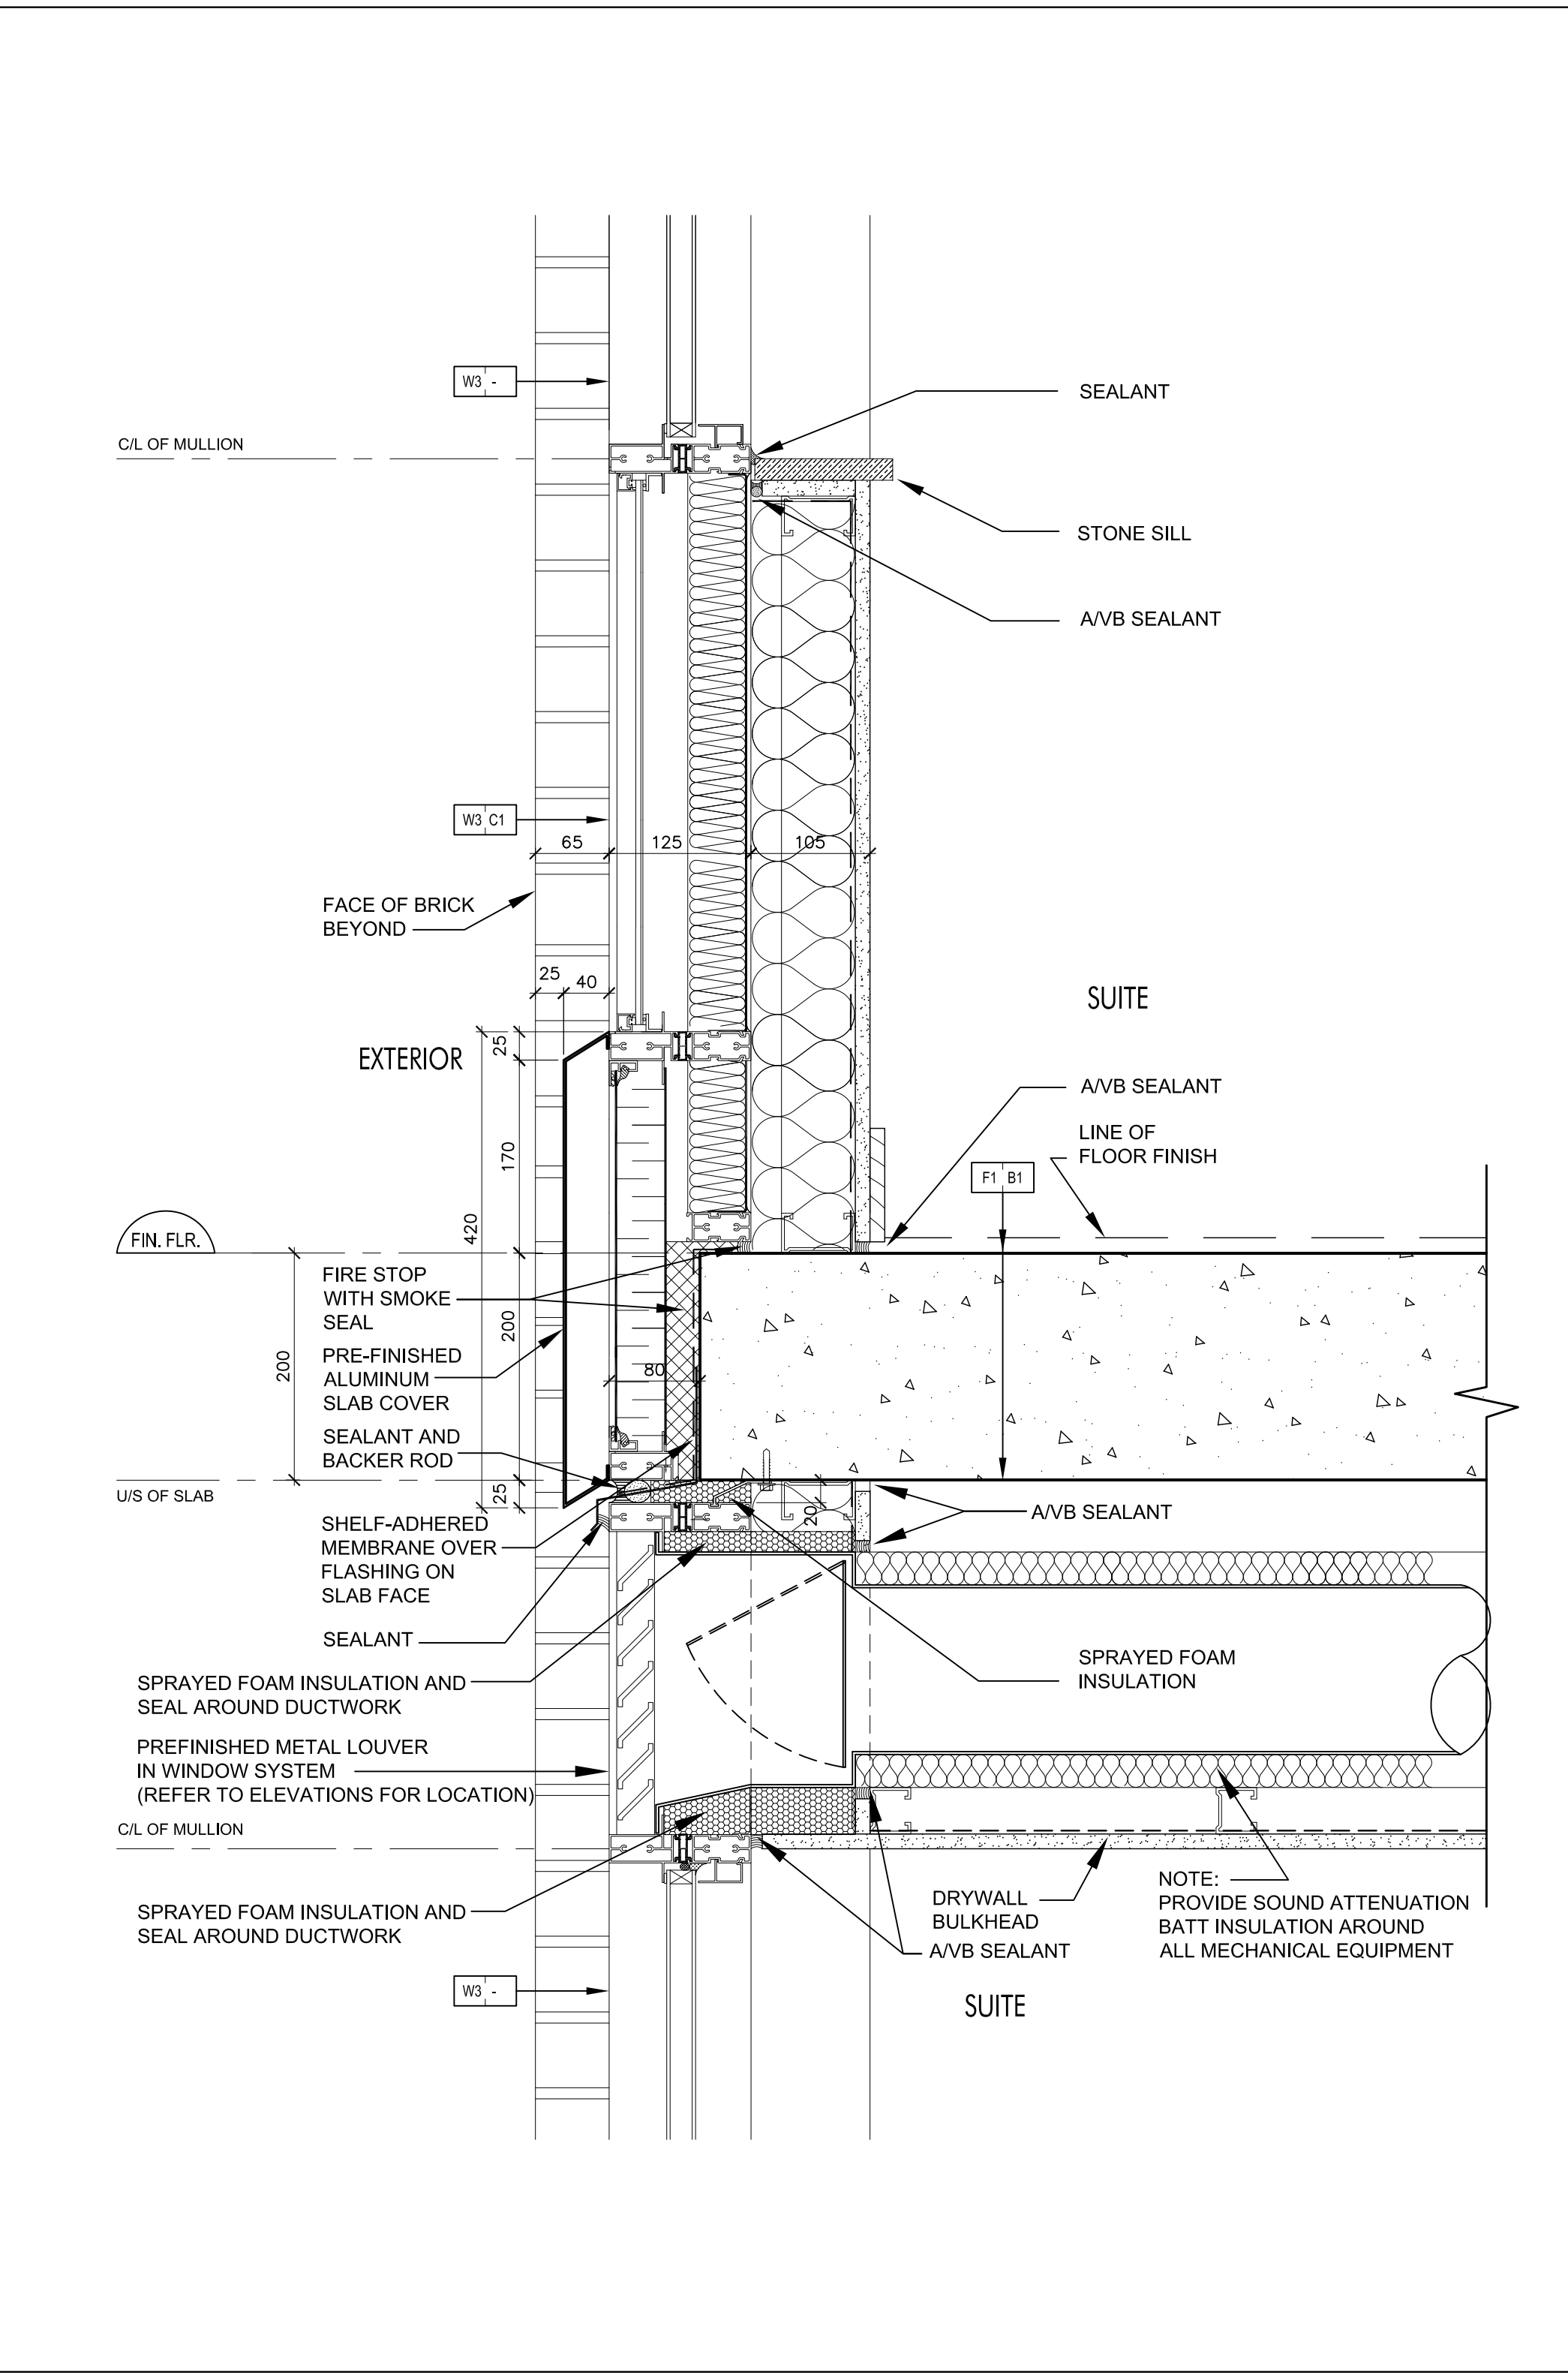


Pre-Finished Aluminum Slab Cover @ Window Wall 7
SCALE 1:5 A7-12

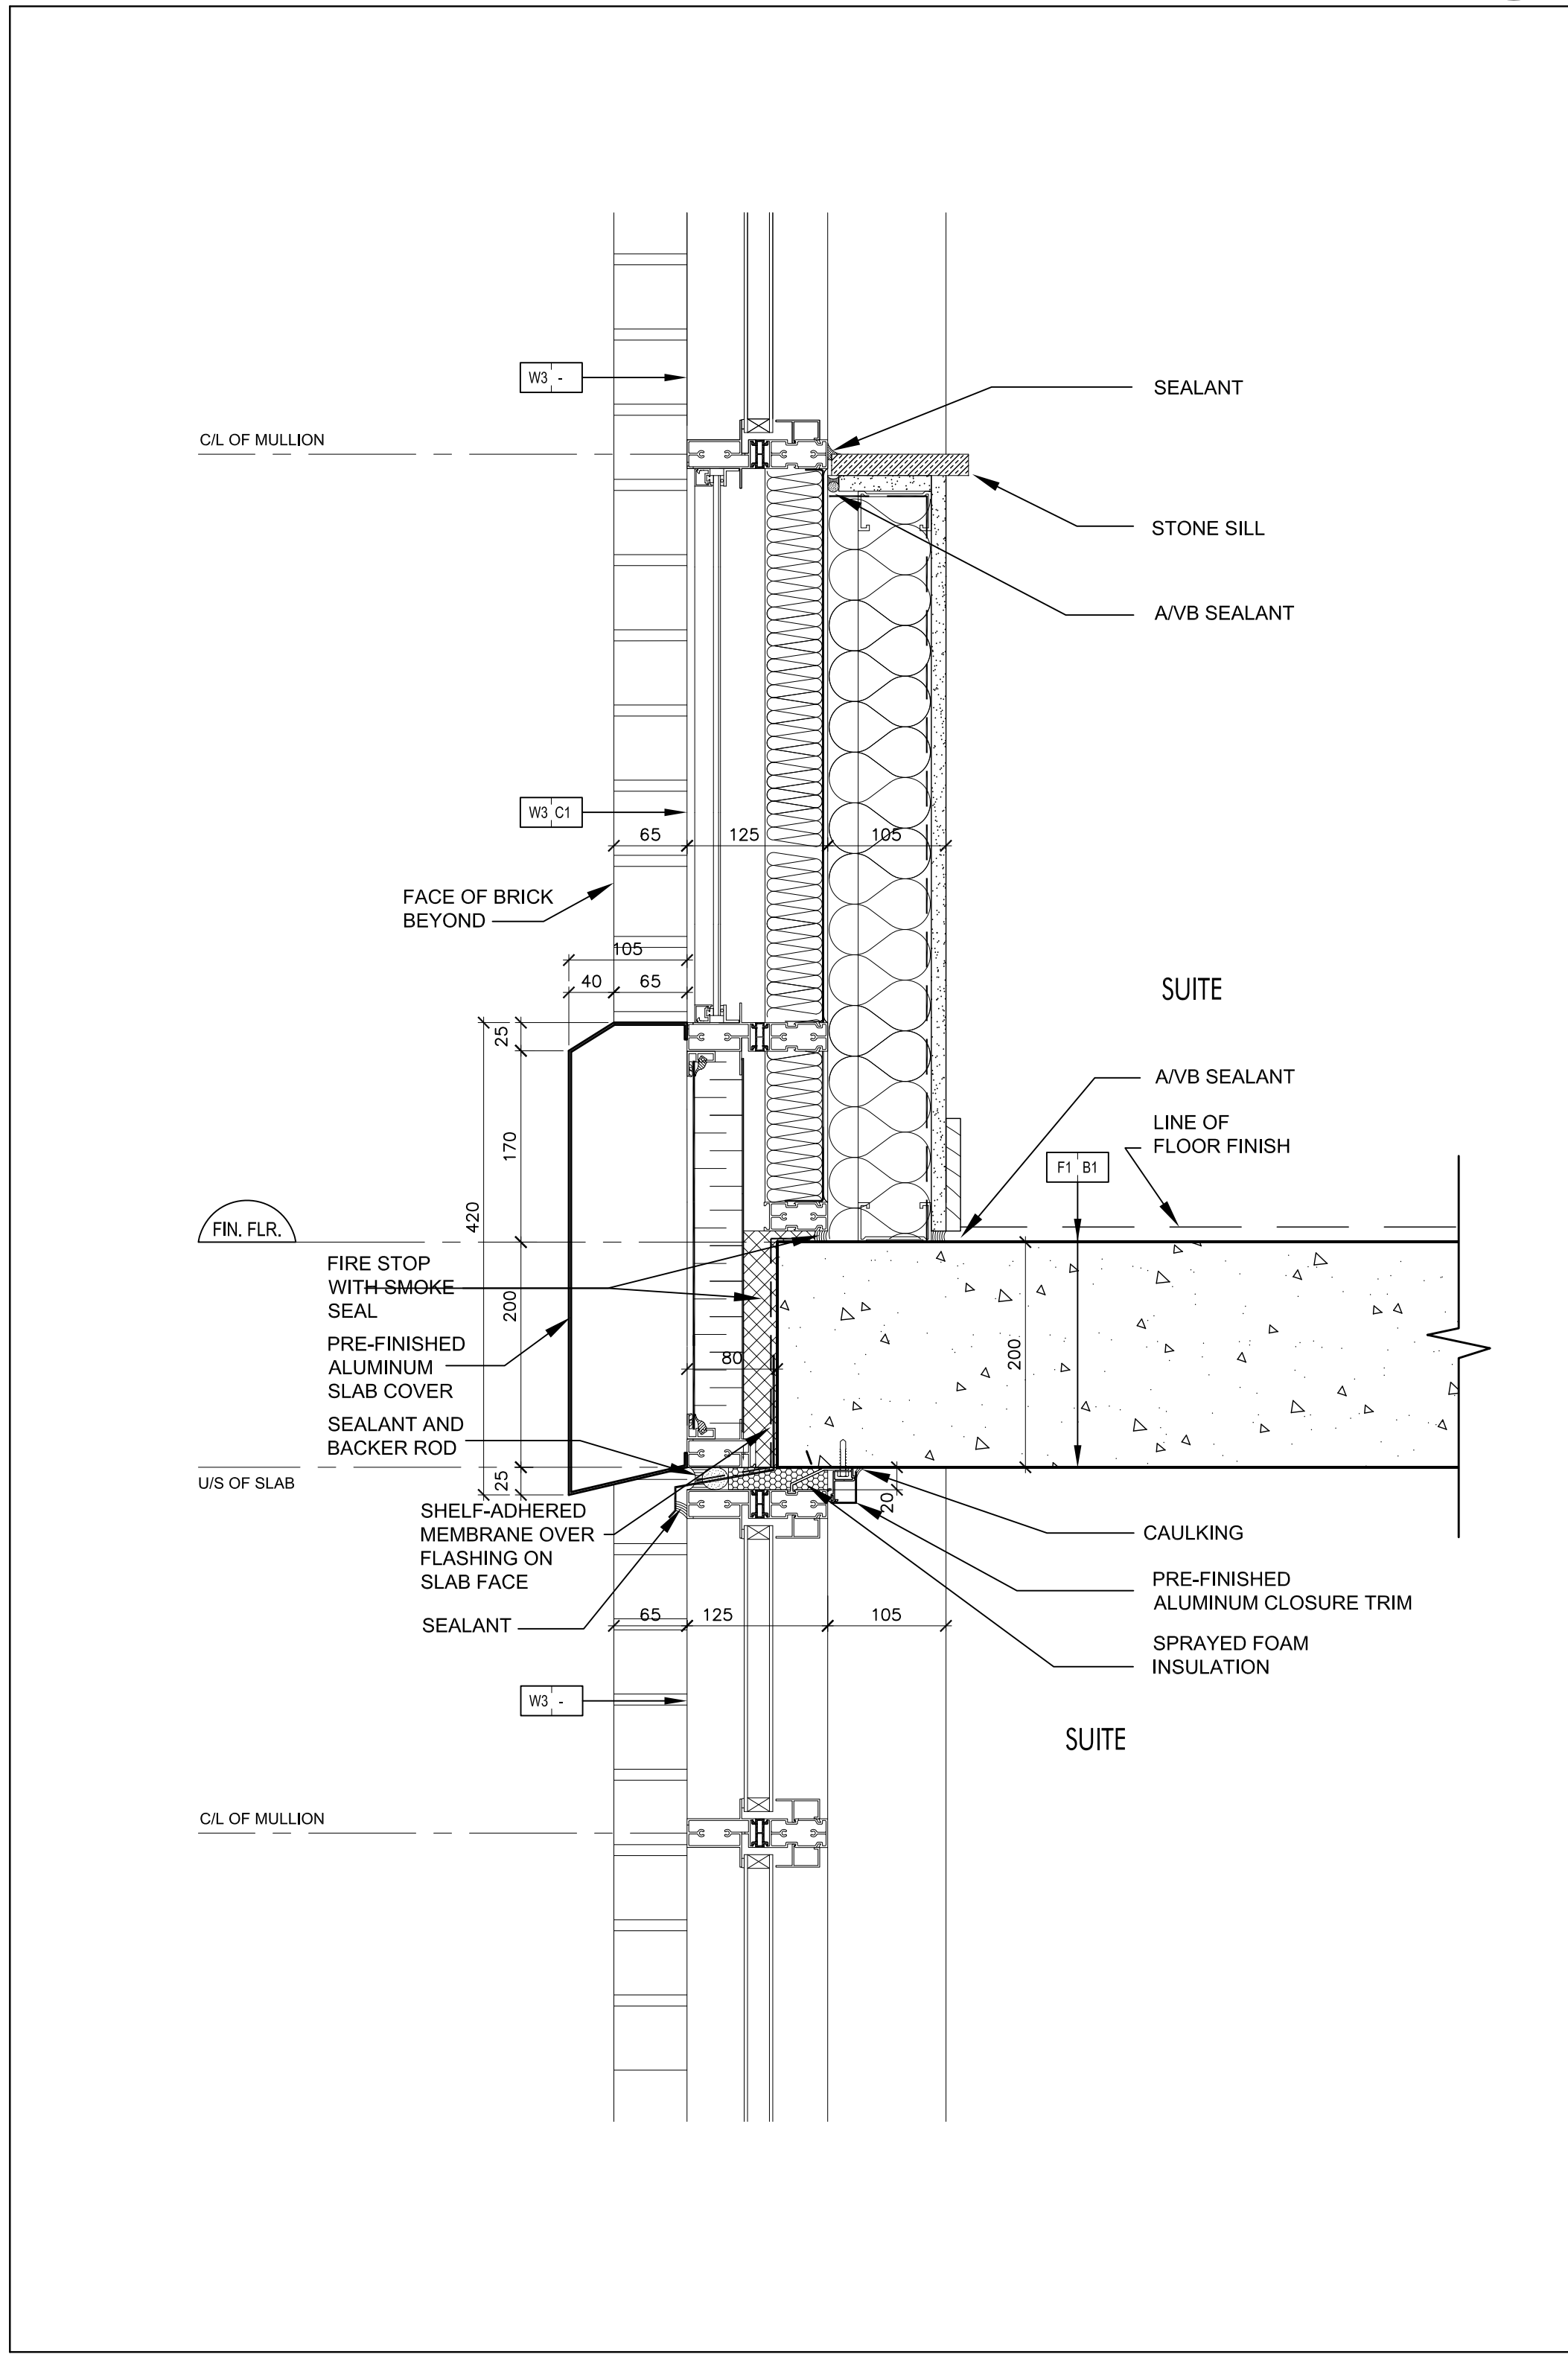


Pre-Finished Aluminum Slab Cover @ Window Wall 6
SCALE 1:5 A7-12

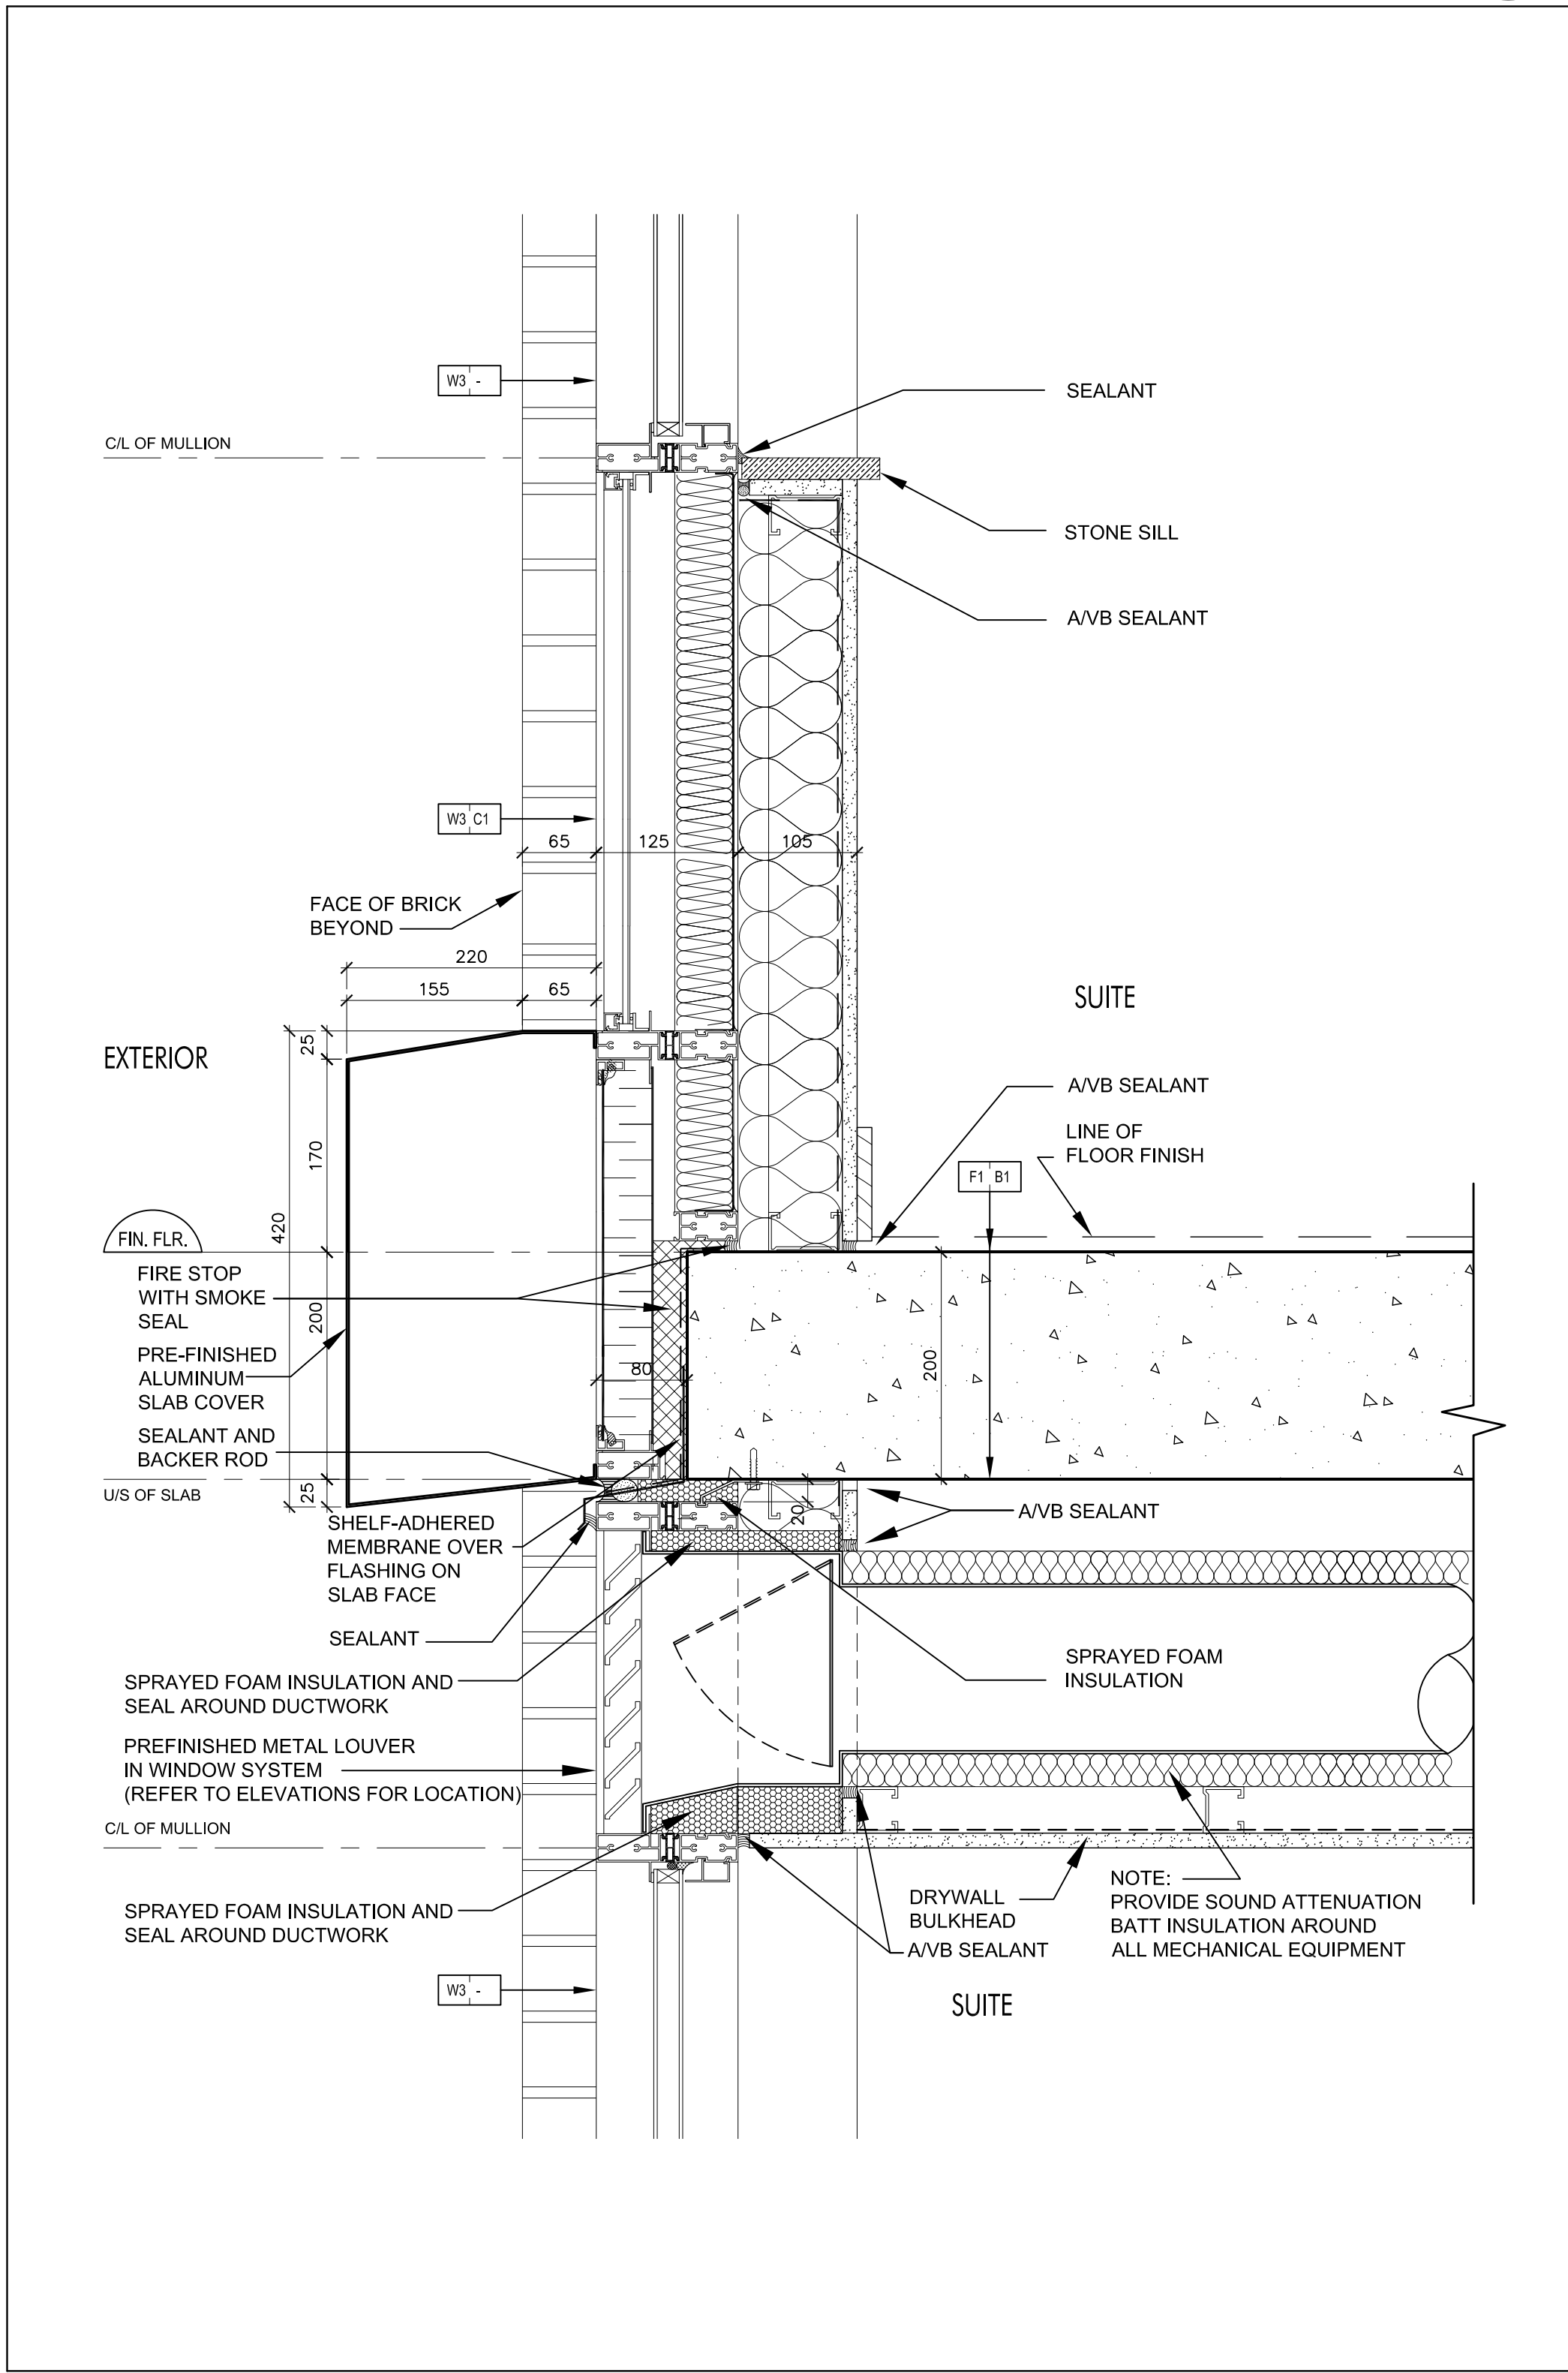


Pre-Finished Aluminum Slab Cover @ Window Wall 5
SCALE 1:5 A7-12

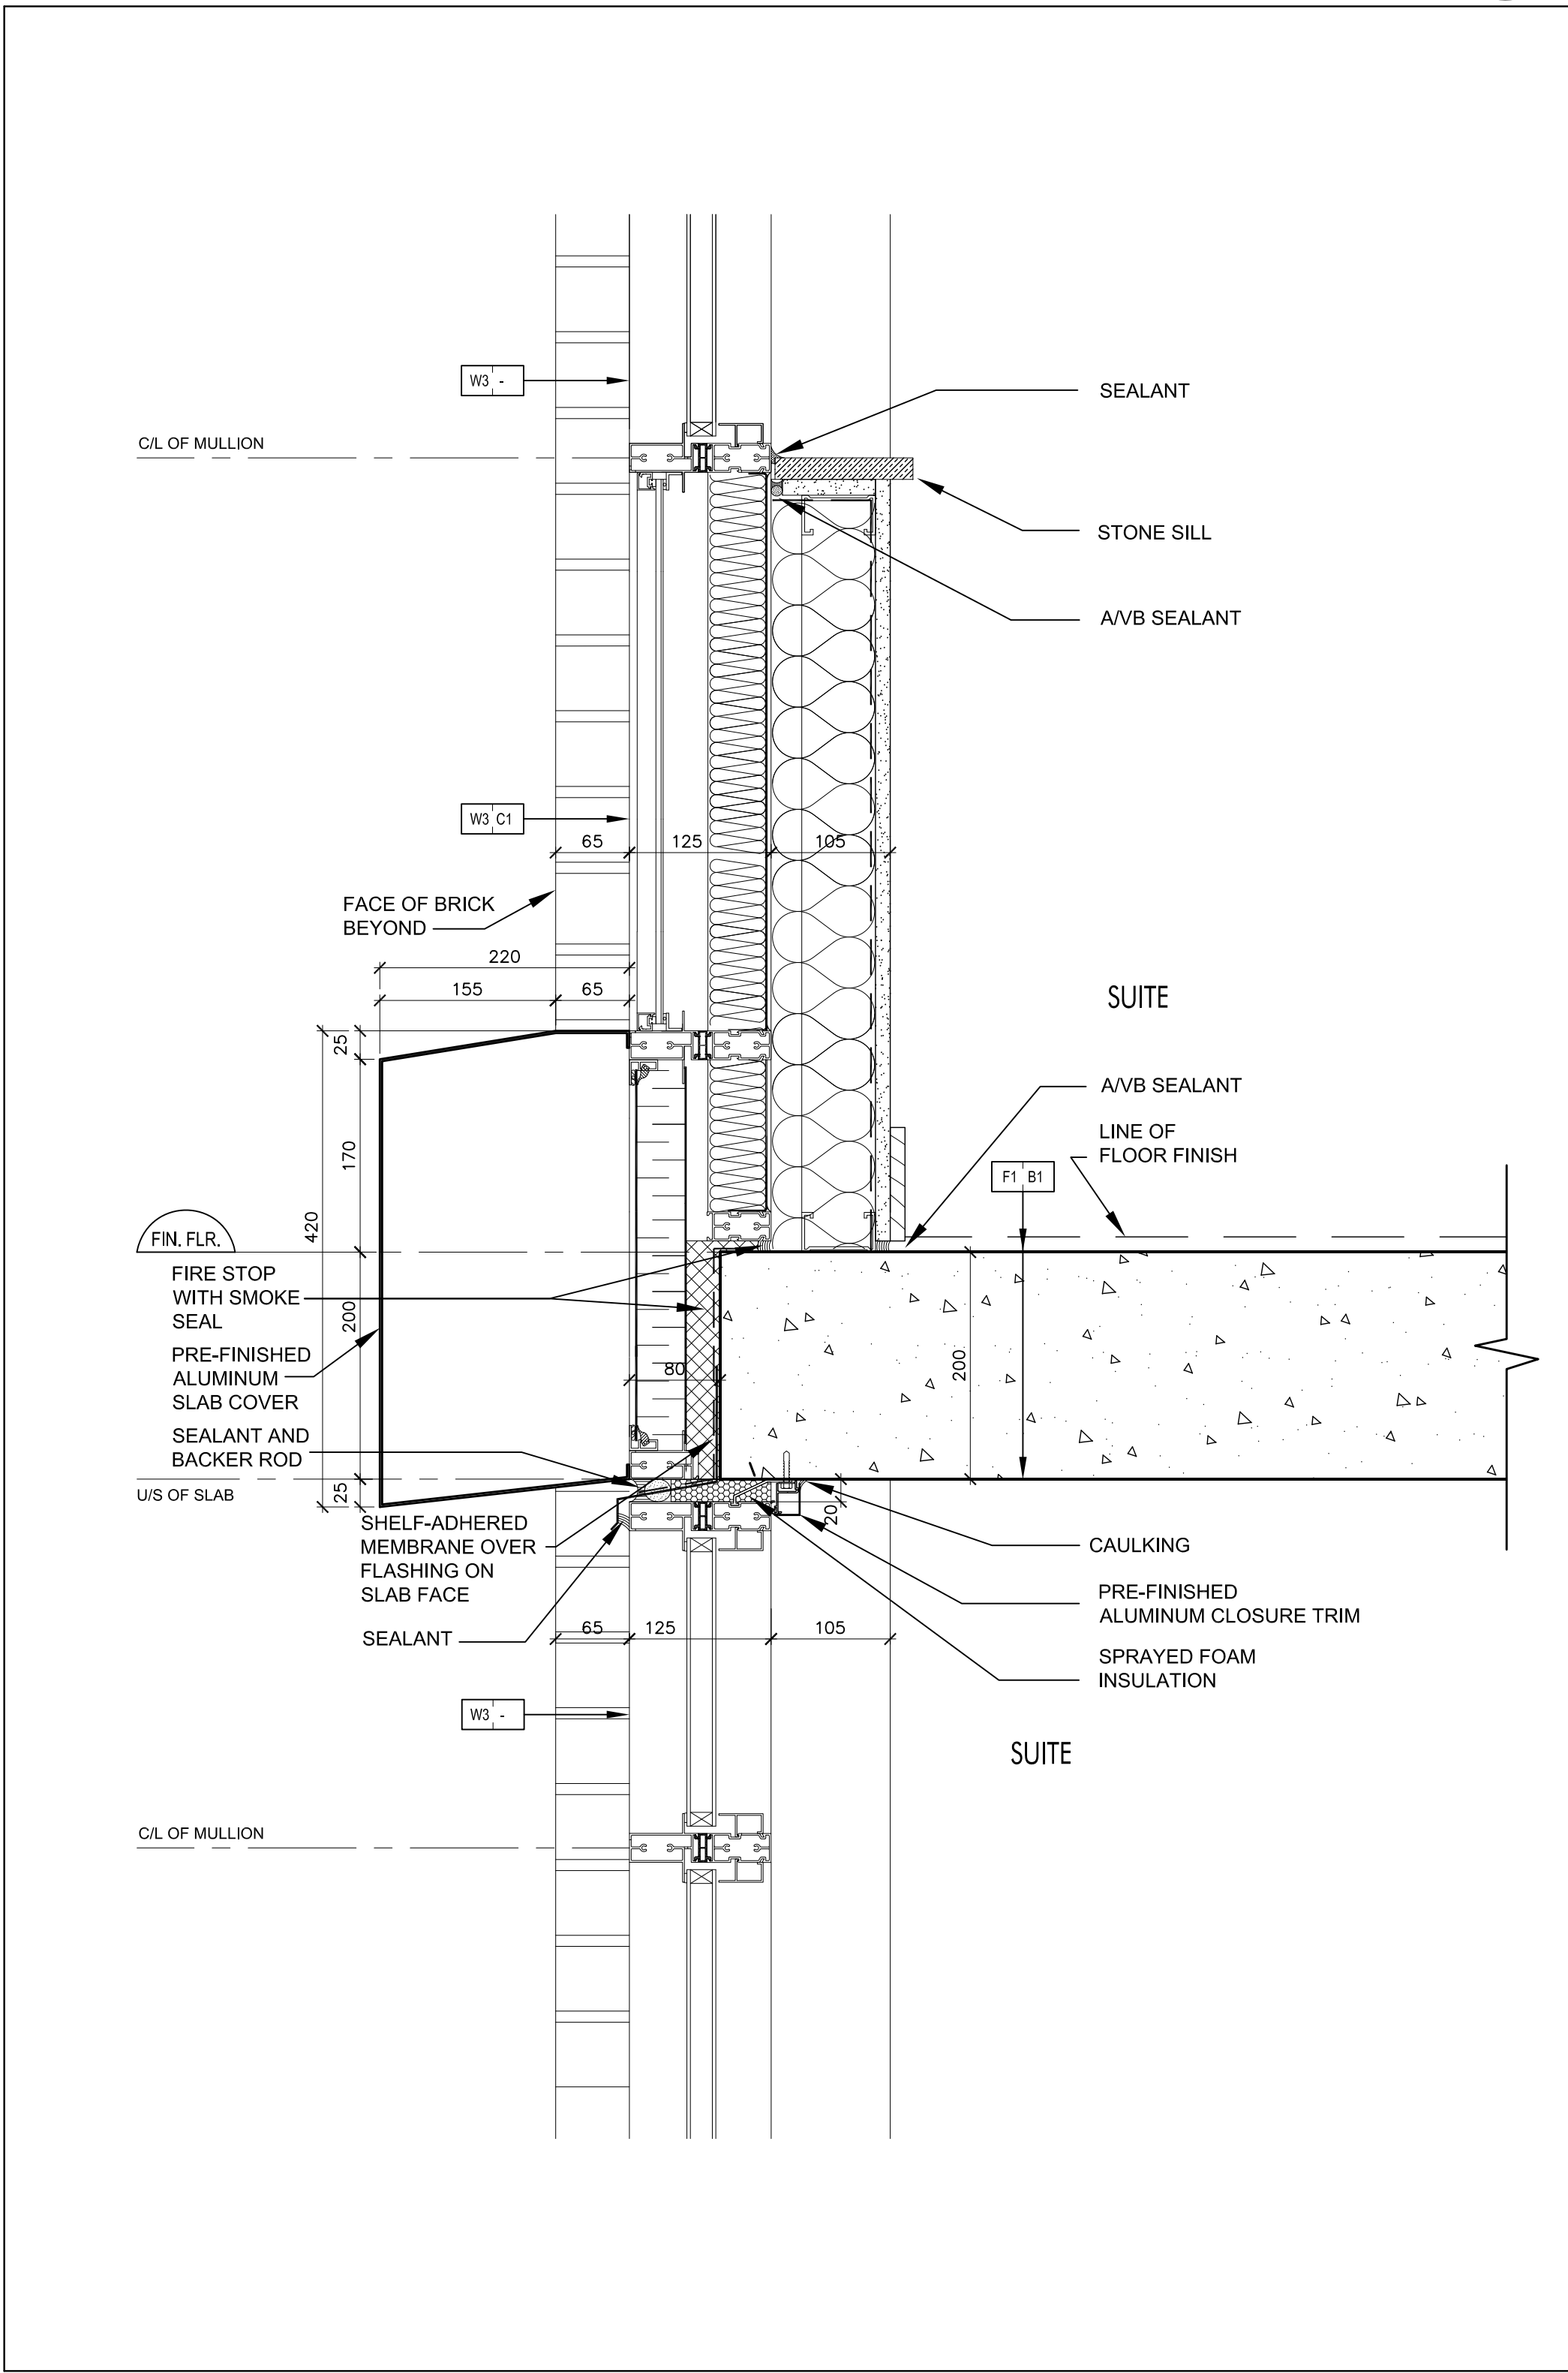


Pre-Finished Aluminum Slab Cover @ Window Wall 4
SCALE 1:5 A7-12

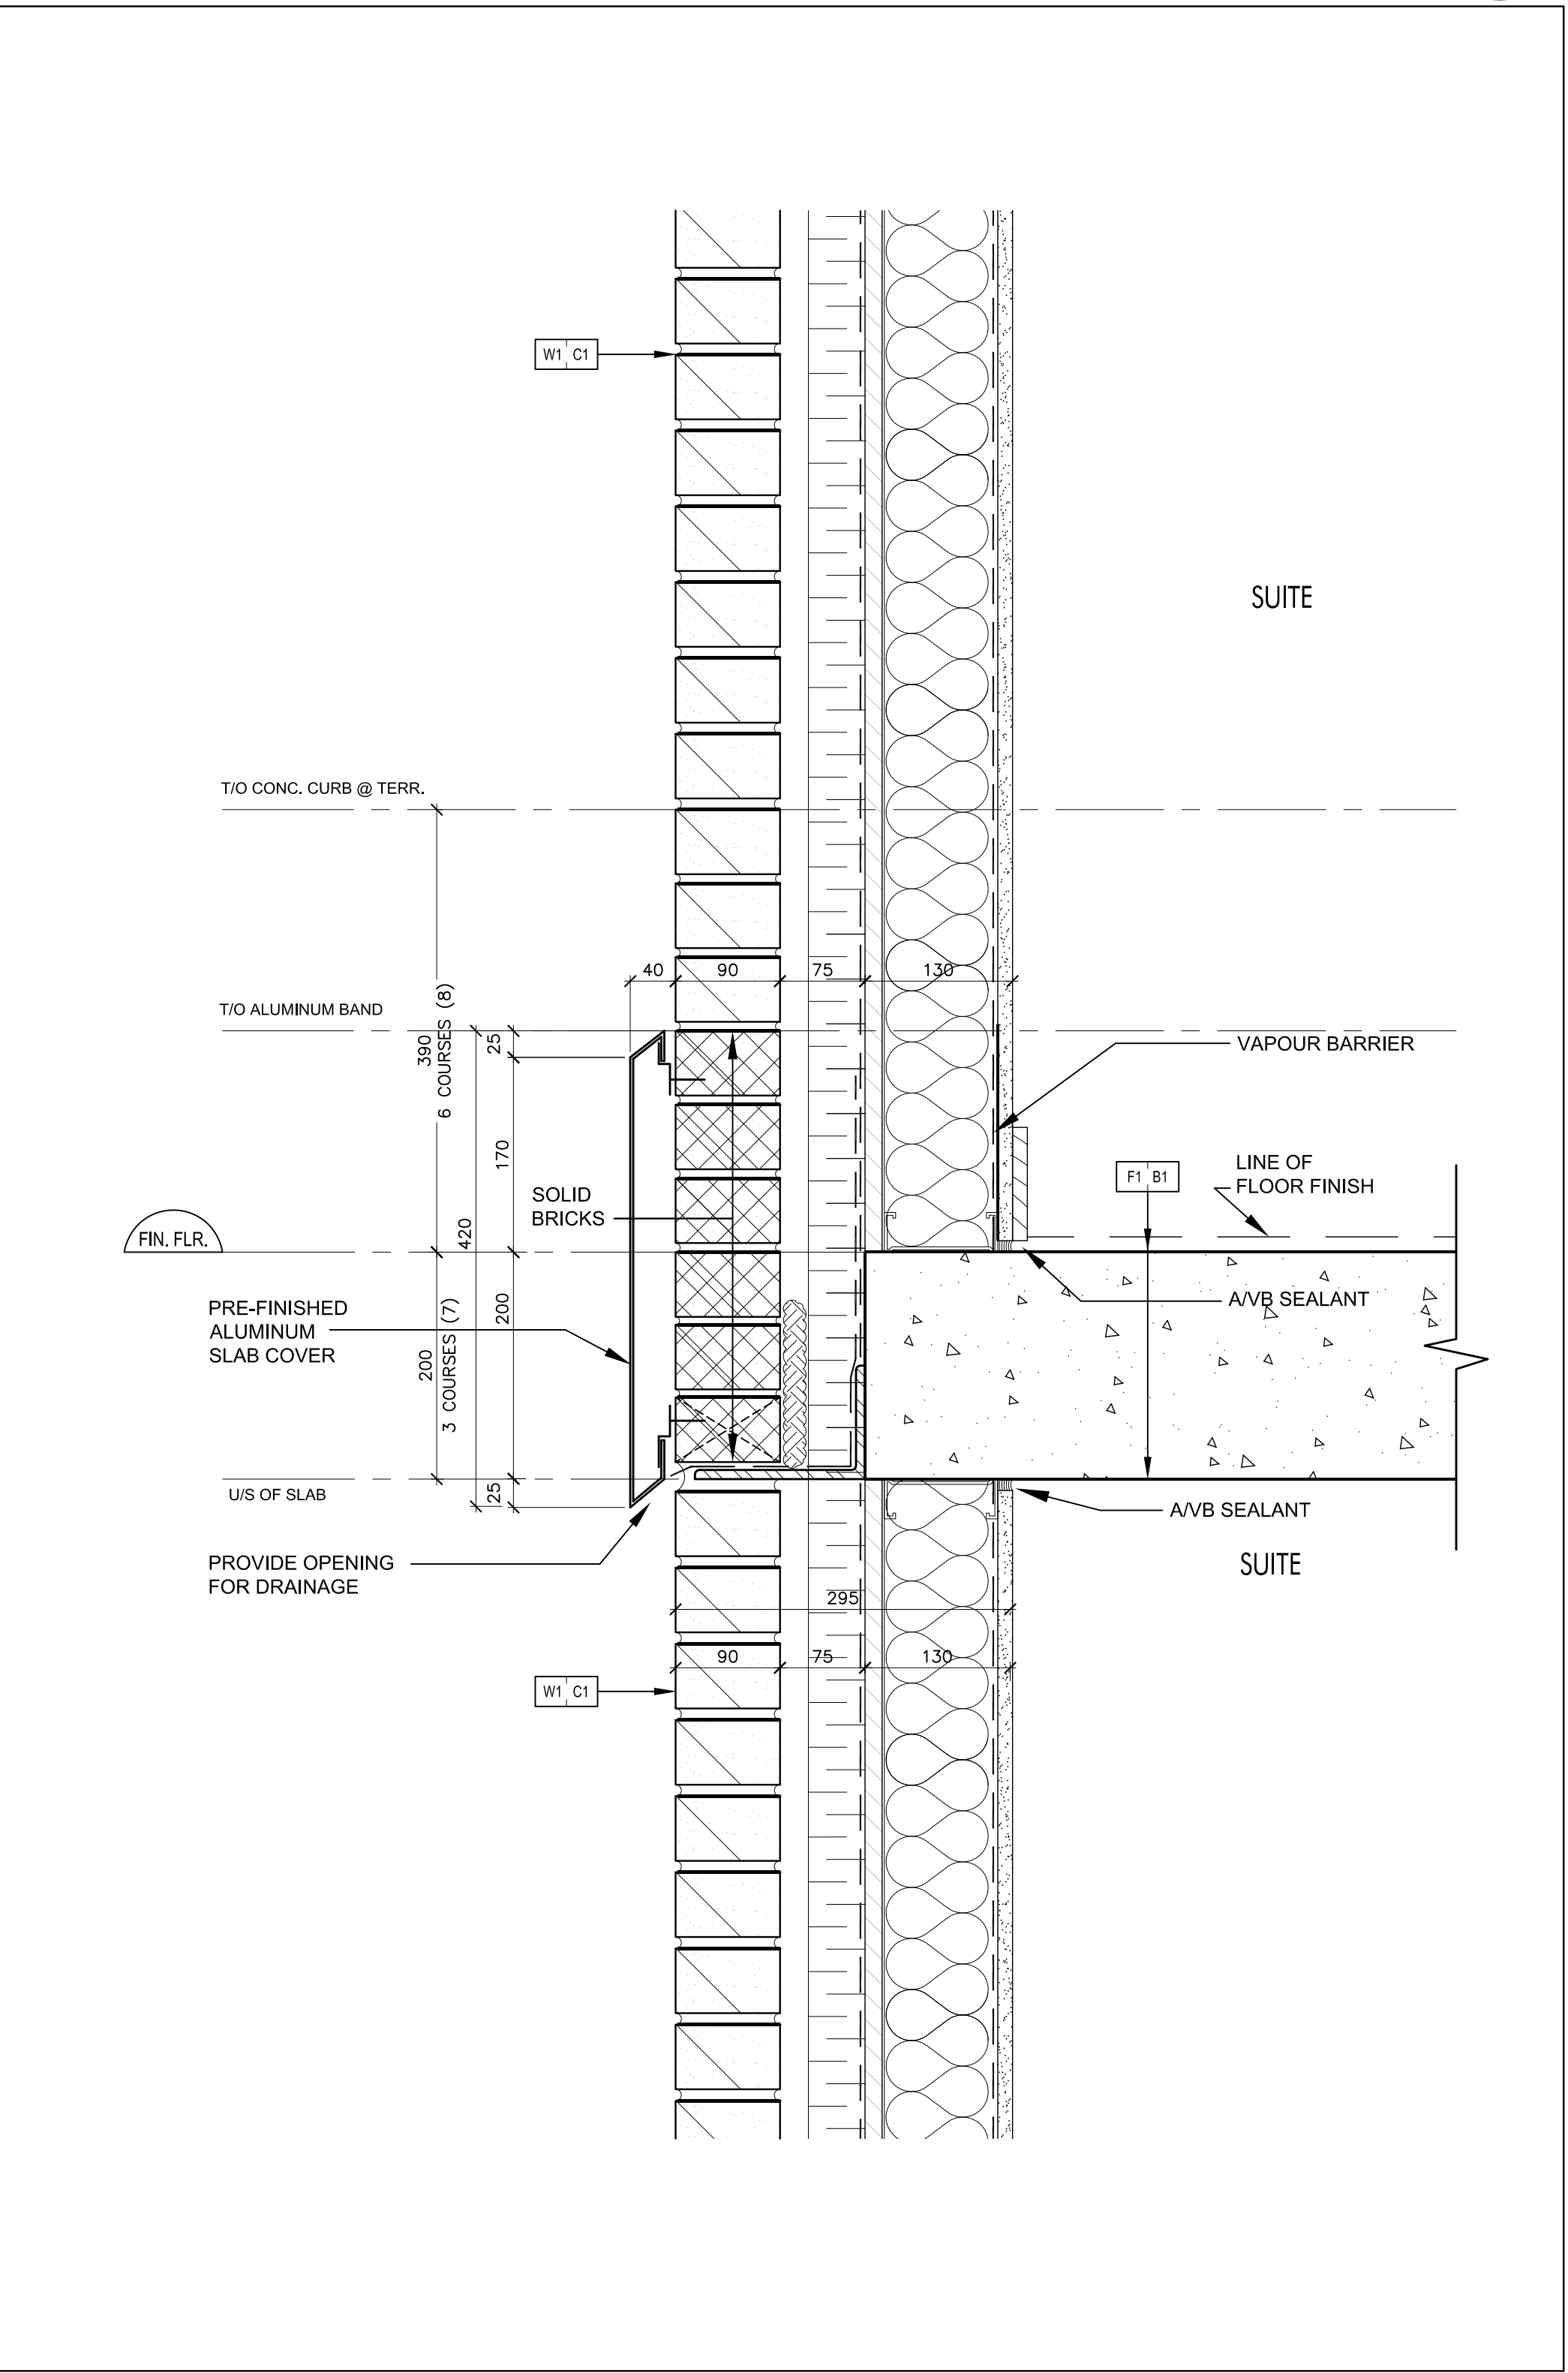

Pre-Finished Aluminum Slab Cover @ Brick Wall 3
SCALE 1:5 A7-12

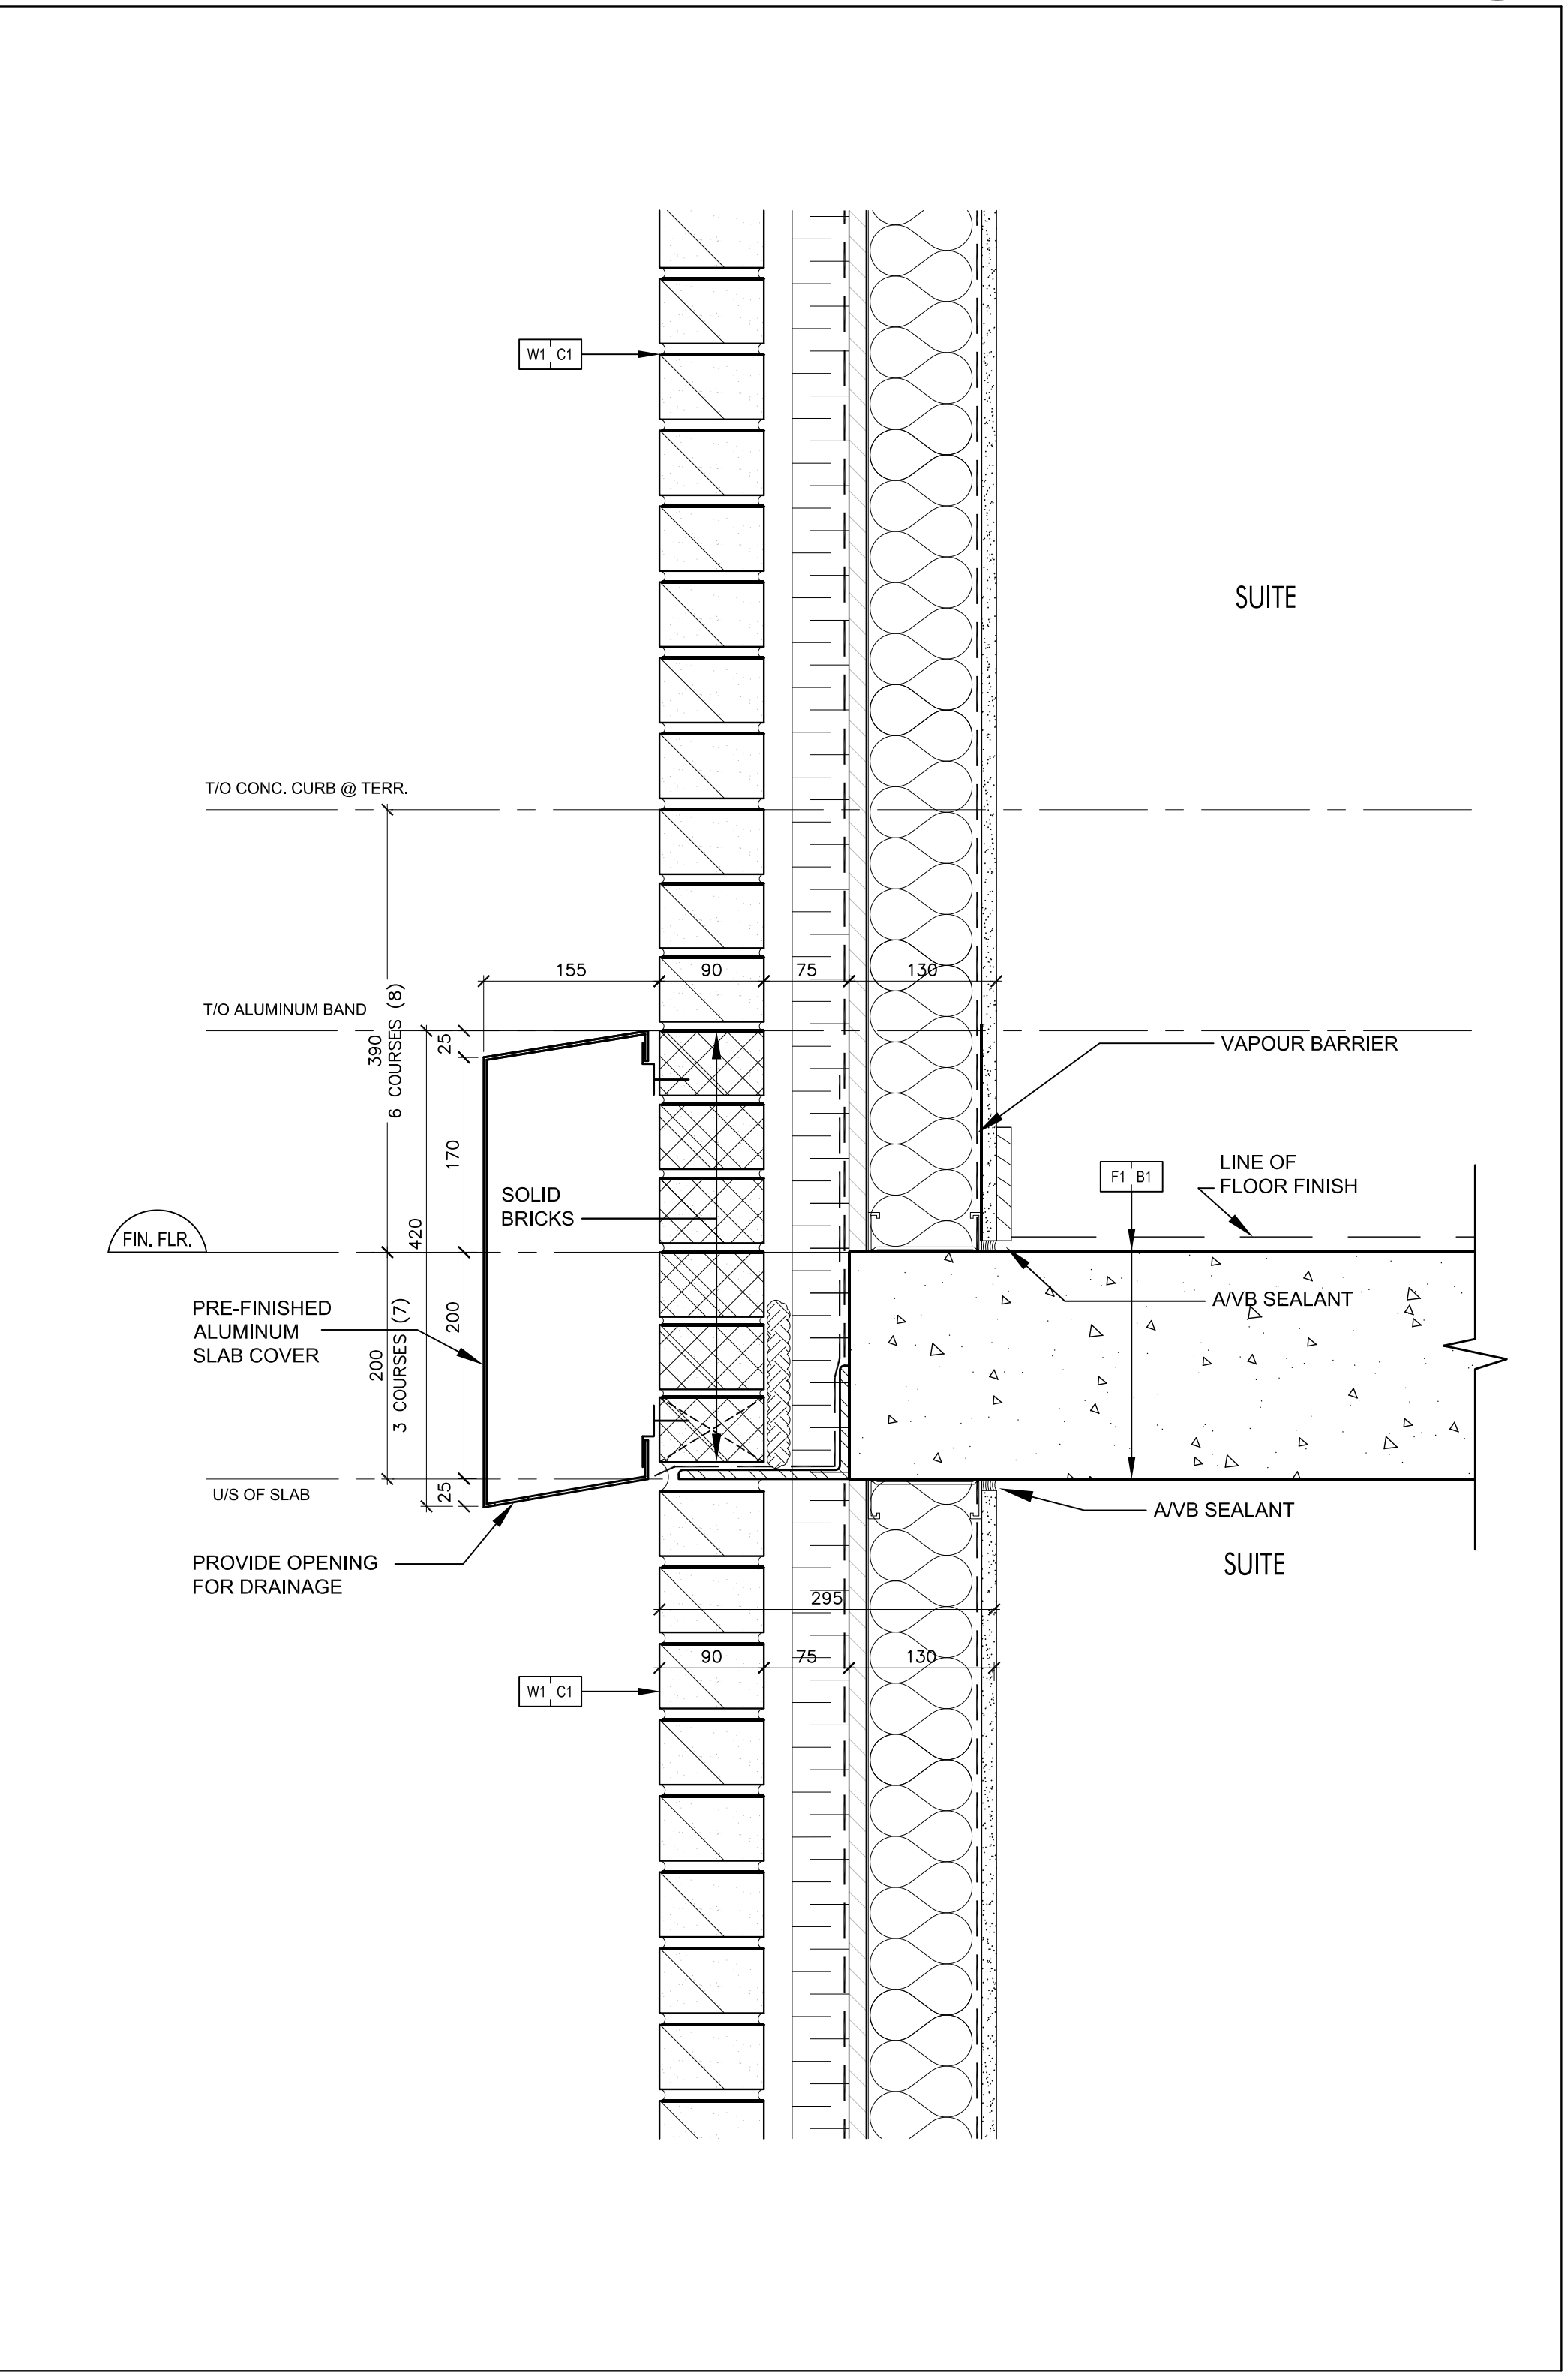

Pre-Finished Aluminum Slab Cover @ Brick Wall 2
SCALE 1:5 A7-12

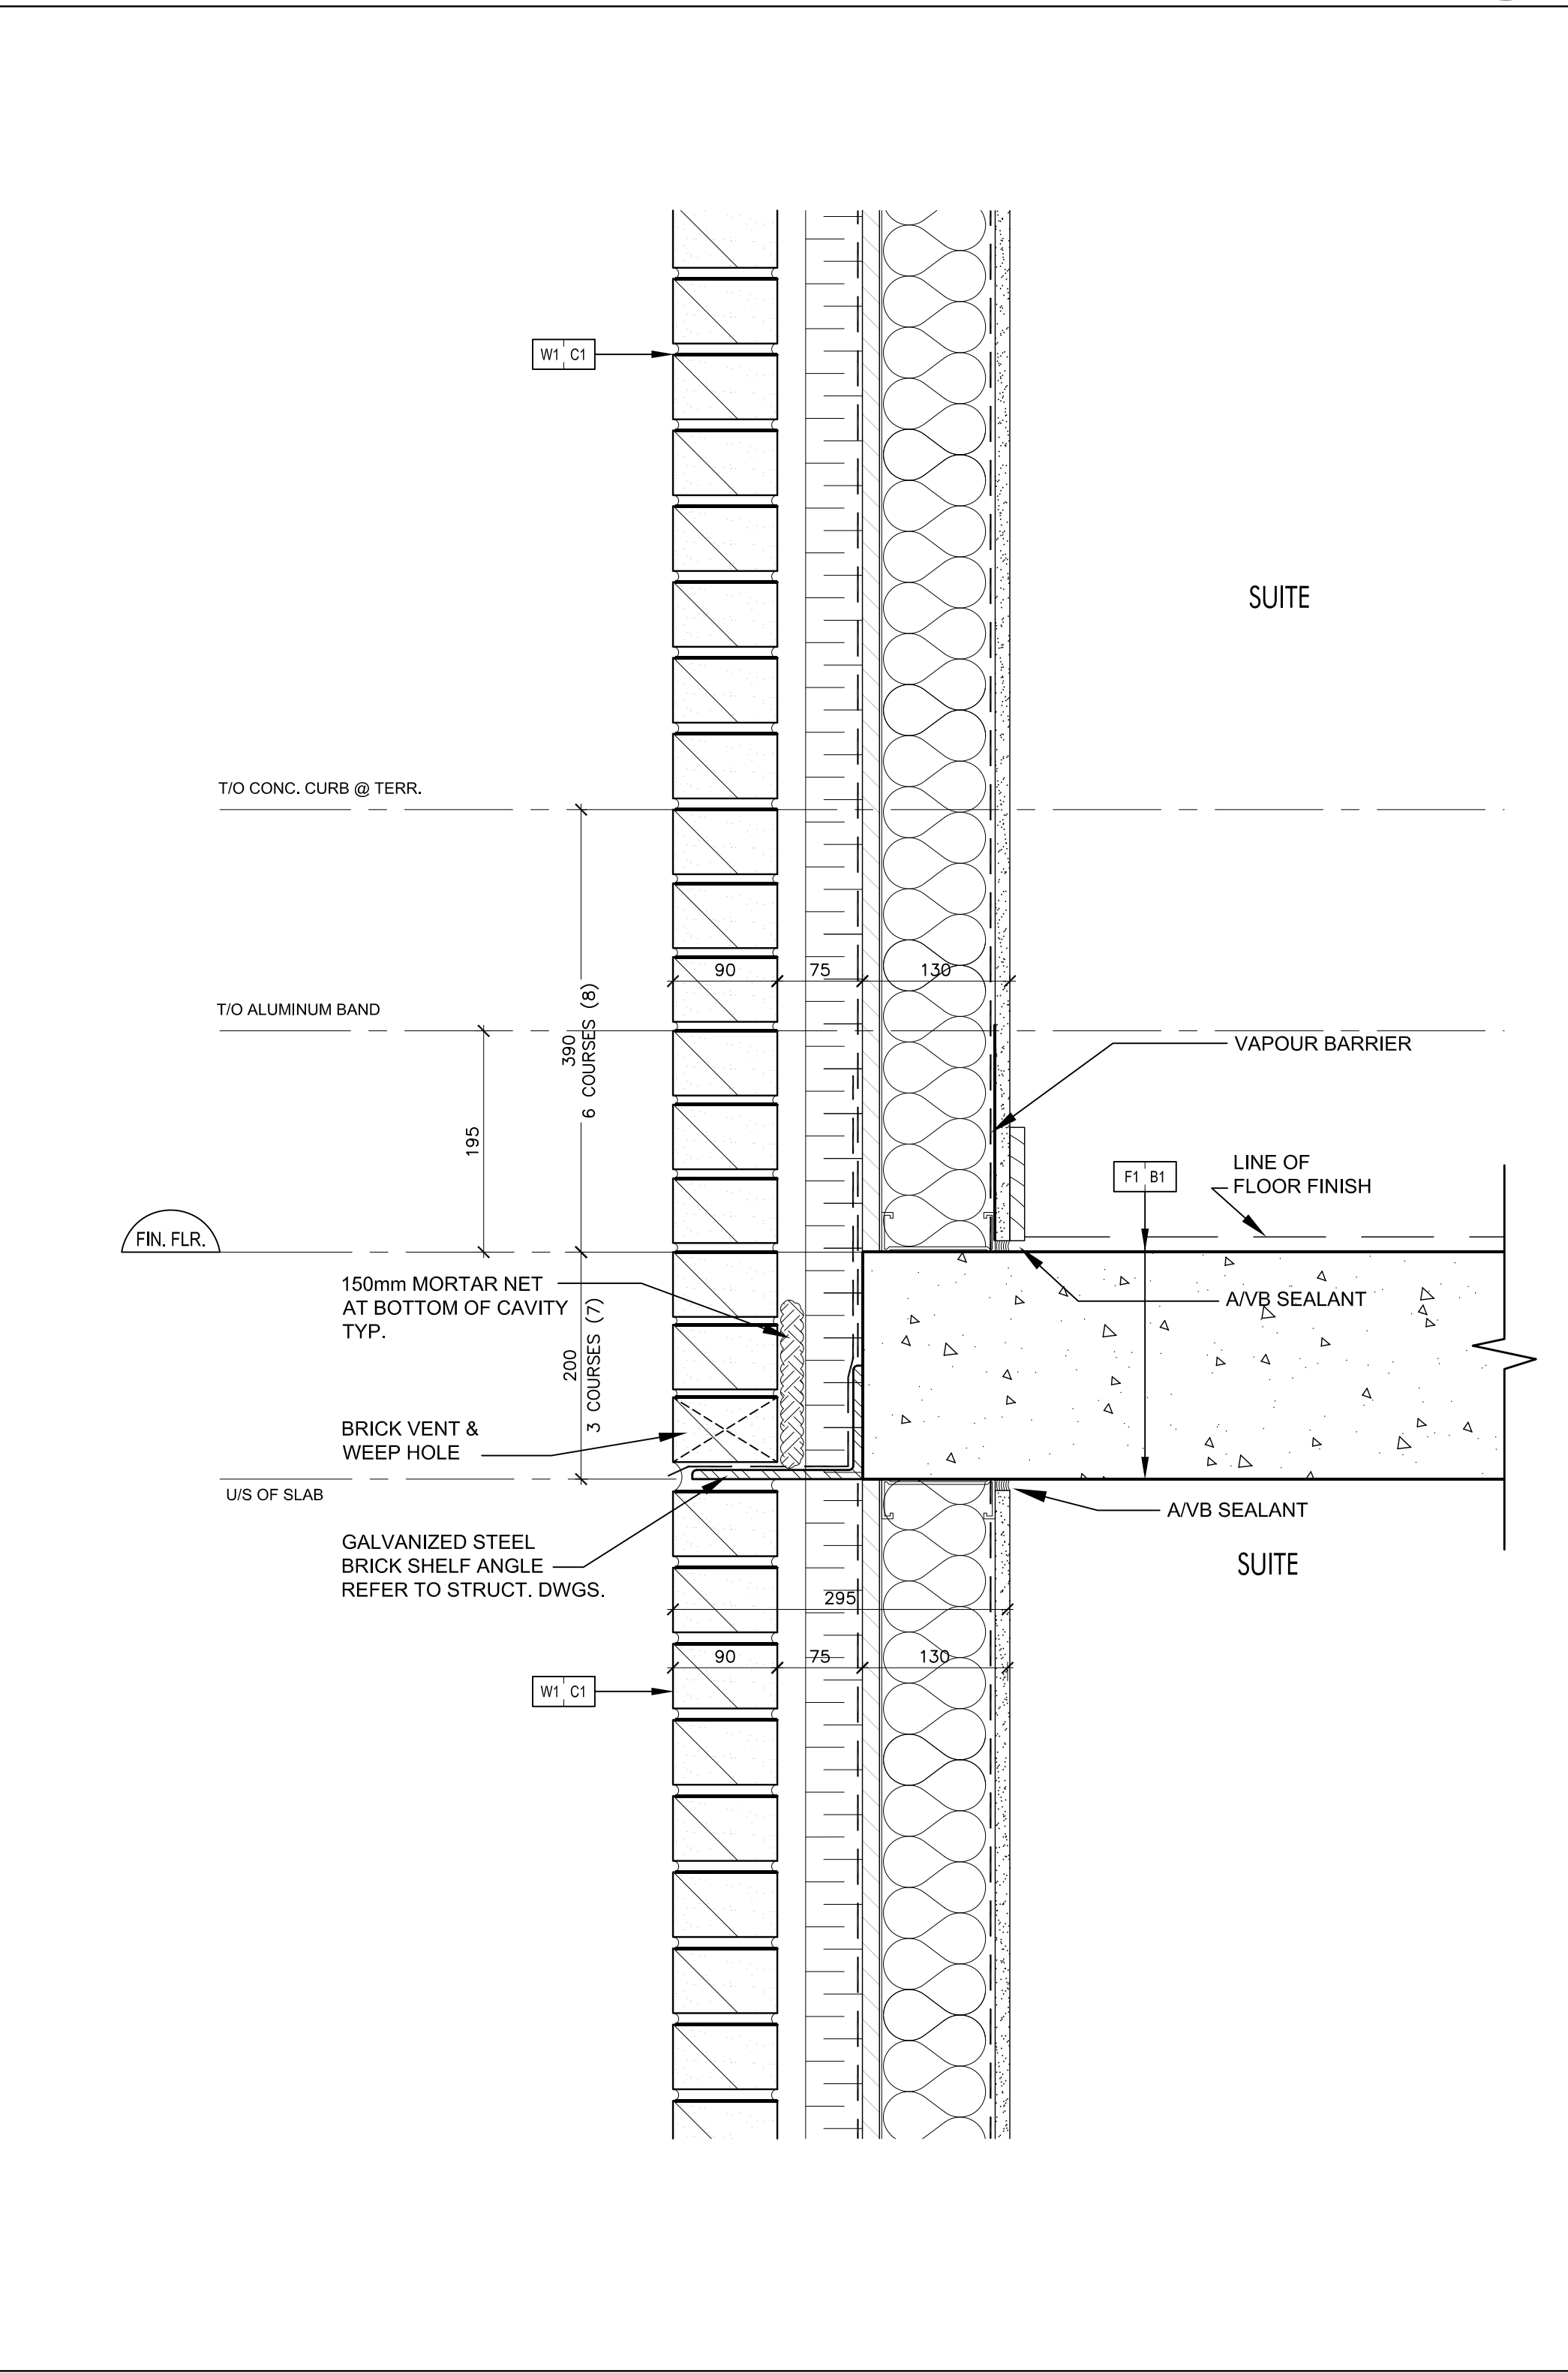

Typical Brick Coursing @ Concrete Slab 1
SCALE 1:5 A7-12