




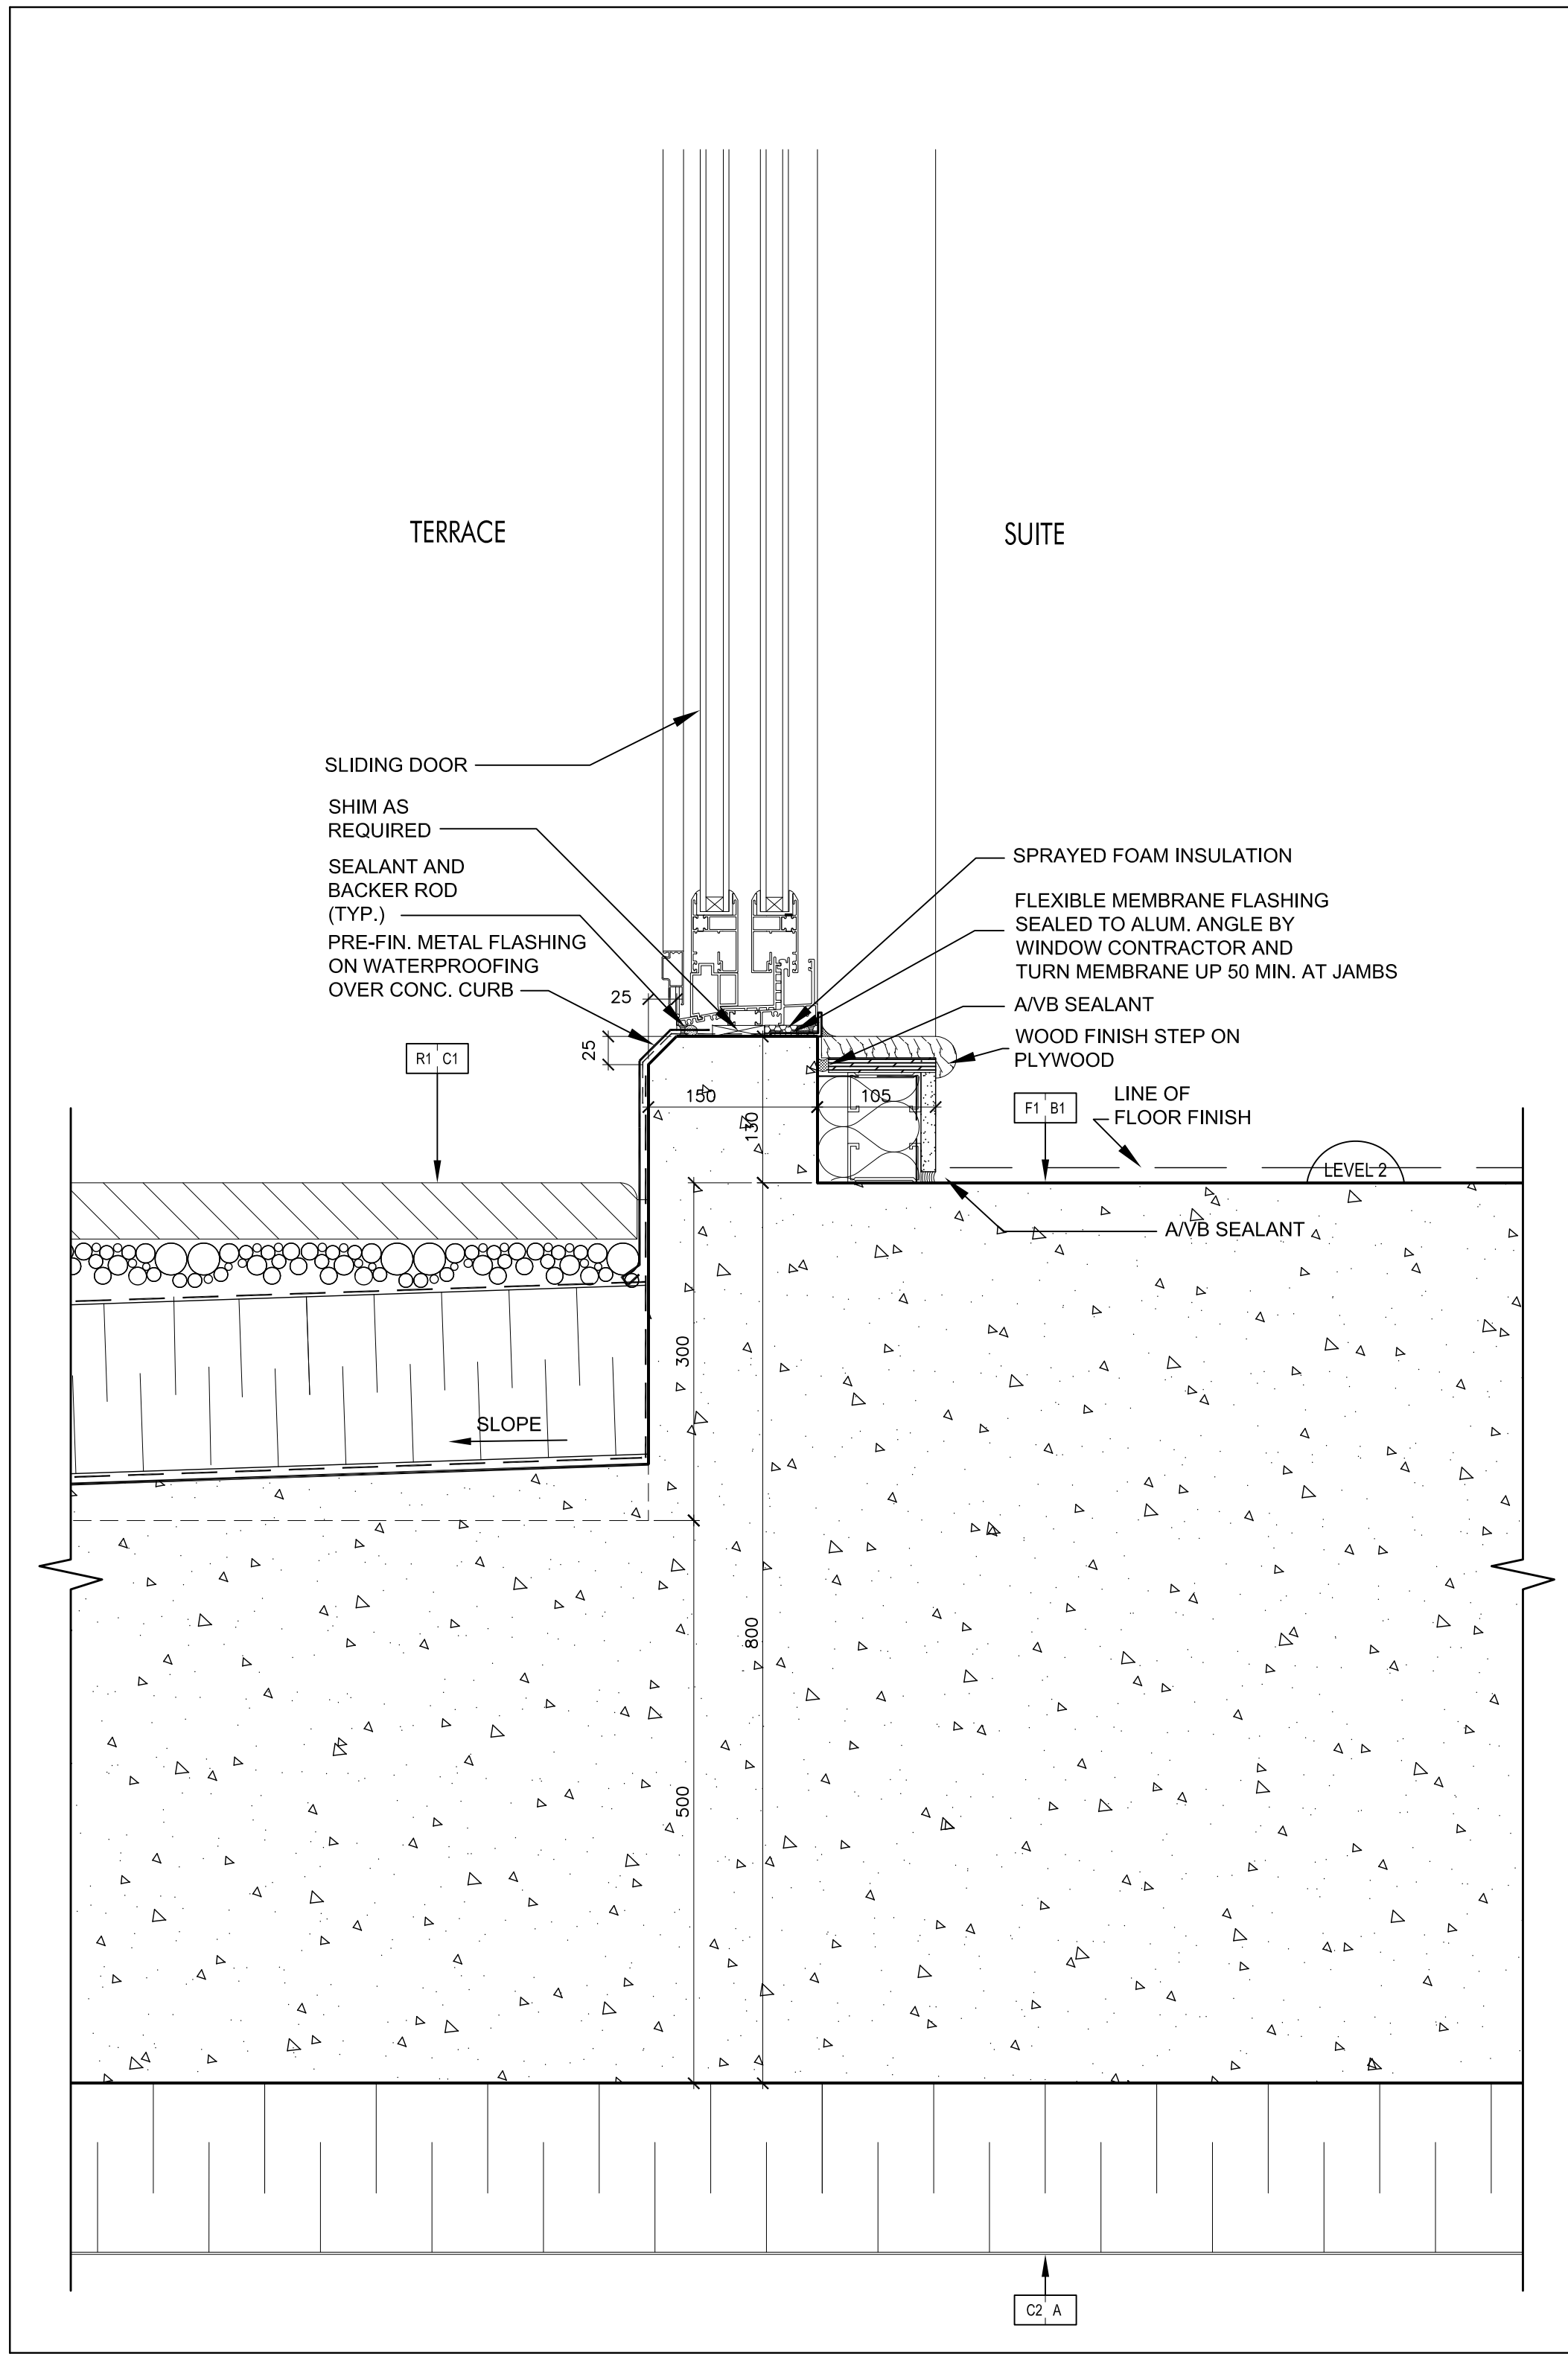


Concrete Curb @ Sliding Door @ Terrace @ Level 2 12
SCALE 1:5 A7-11

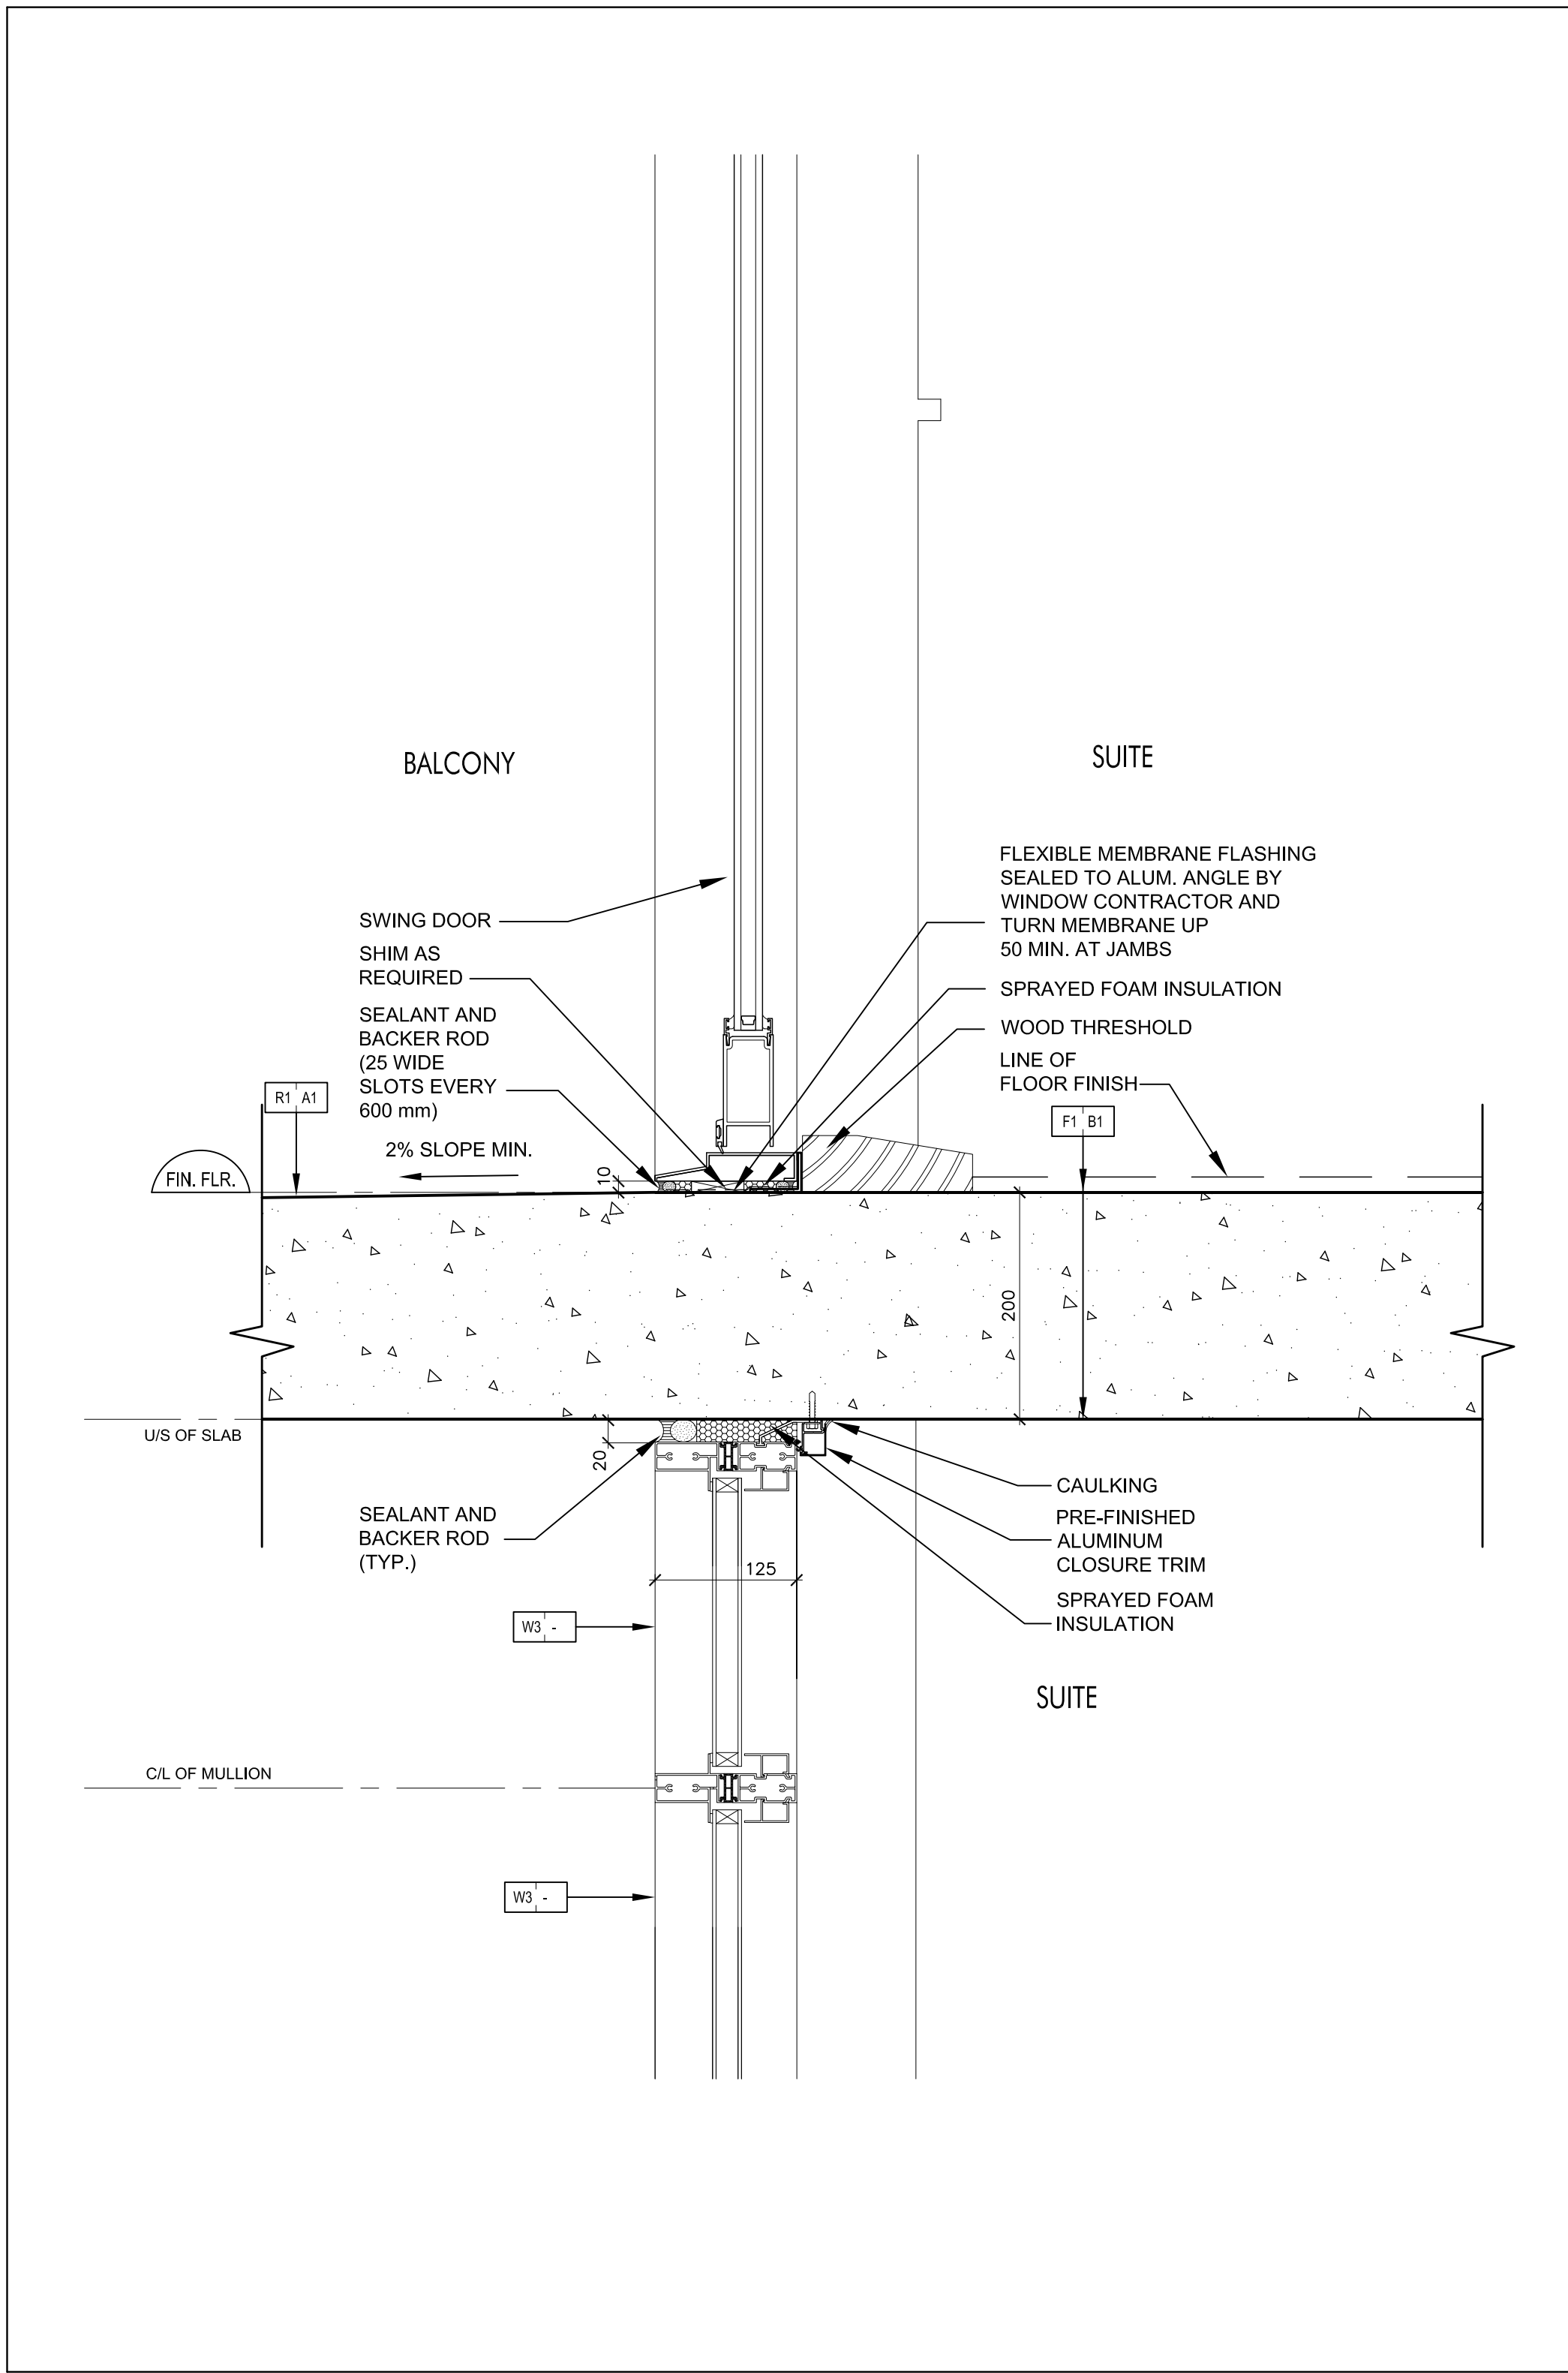


Swing Door @ Balcony 11
SCALE 1:5 A7-11

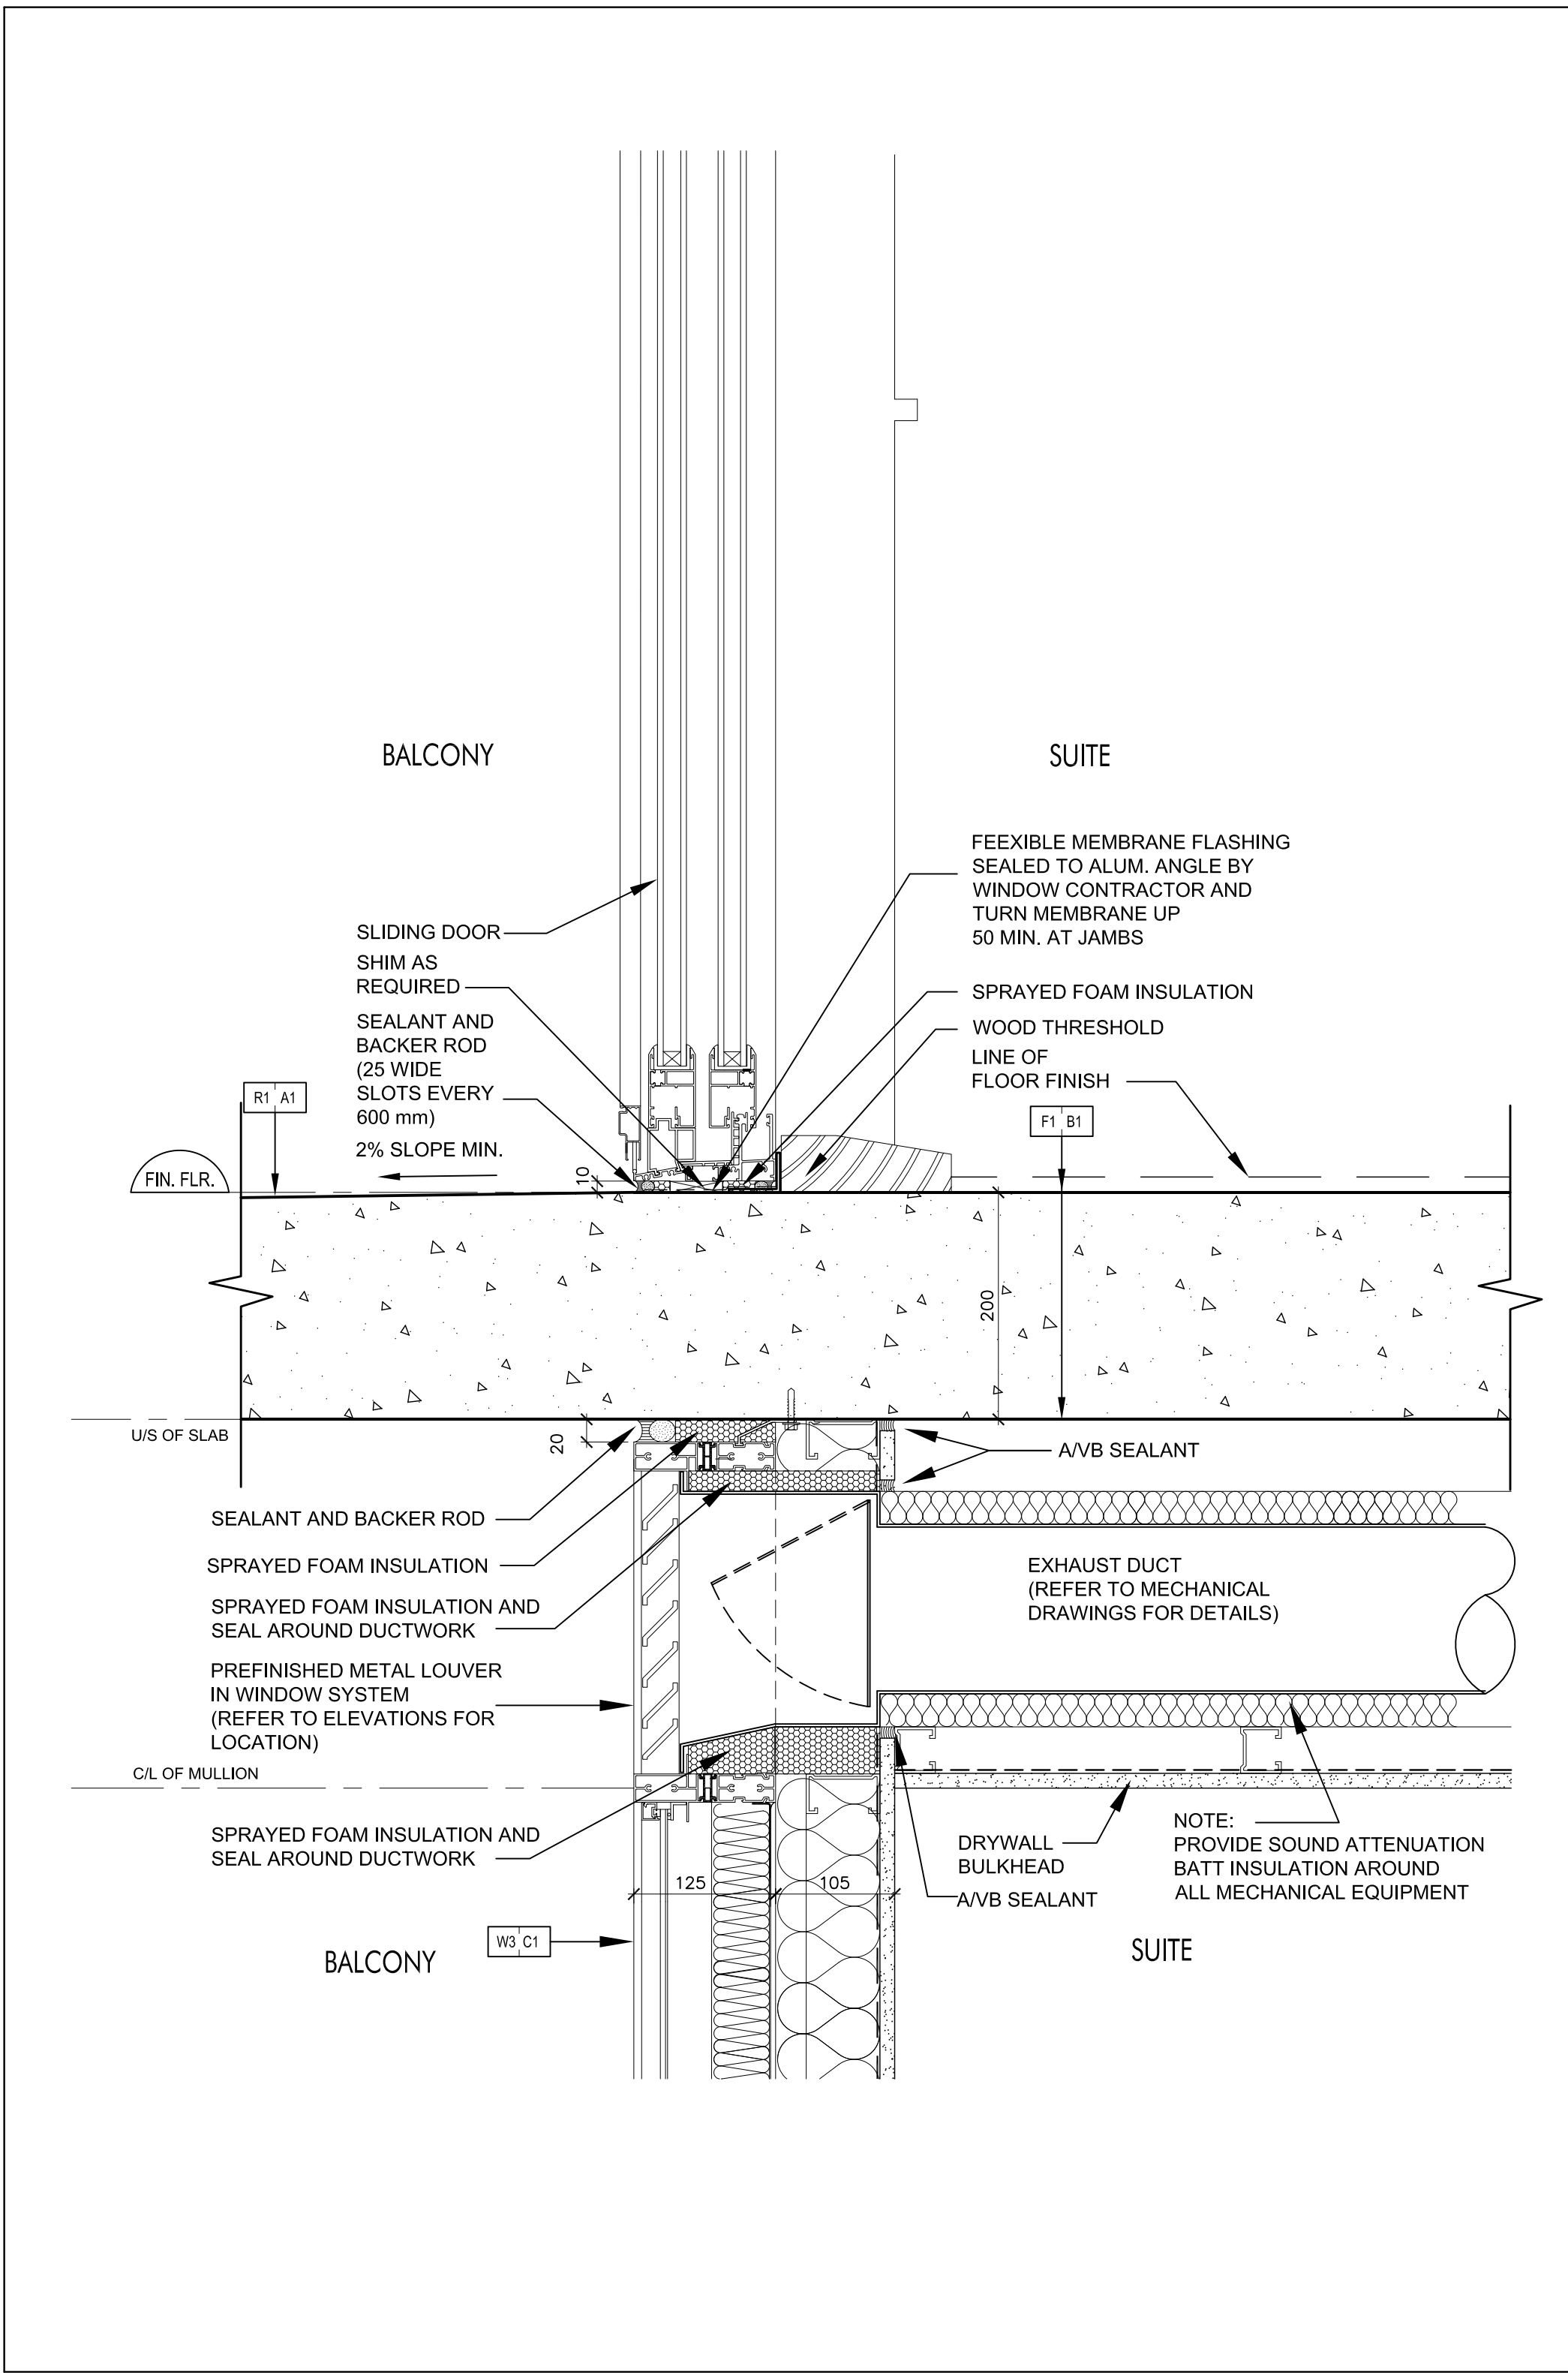


Sliding Door @ Balcony 10
SCALE 1:5 A7-11

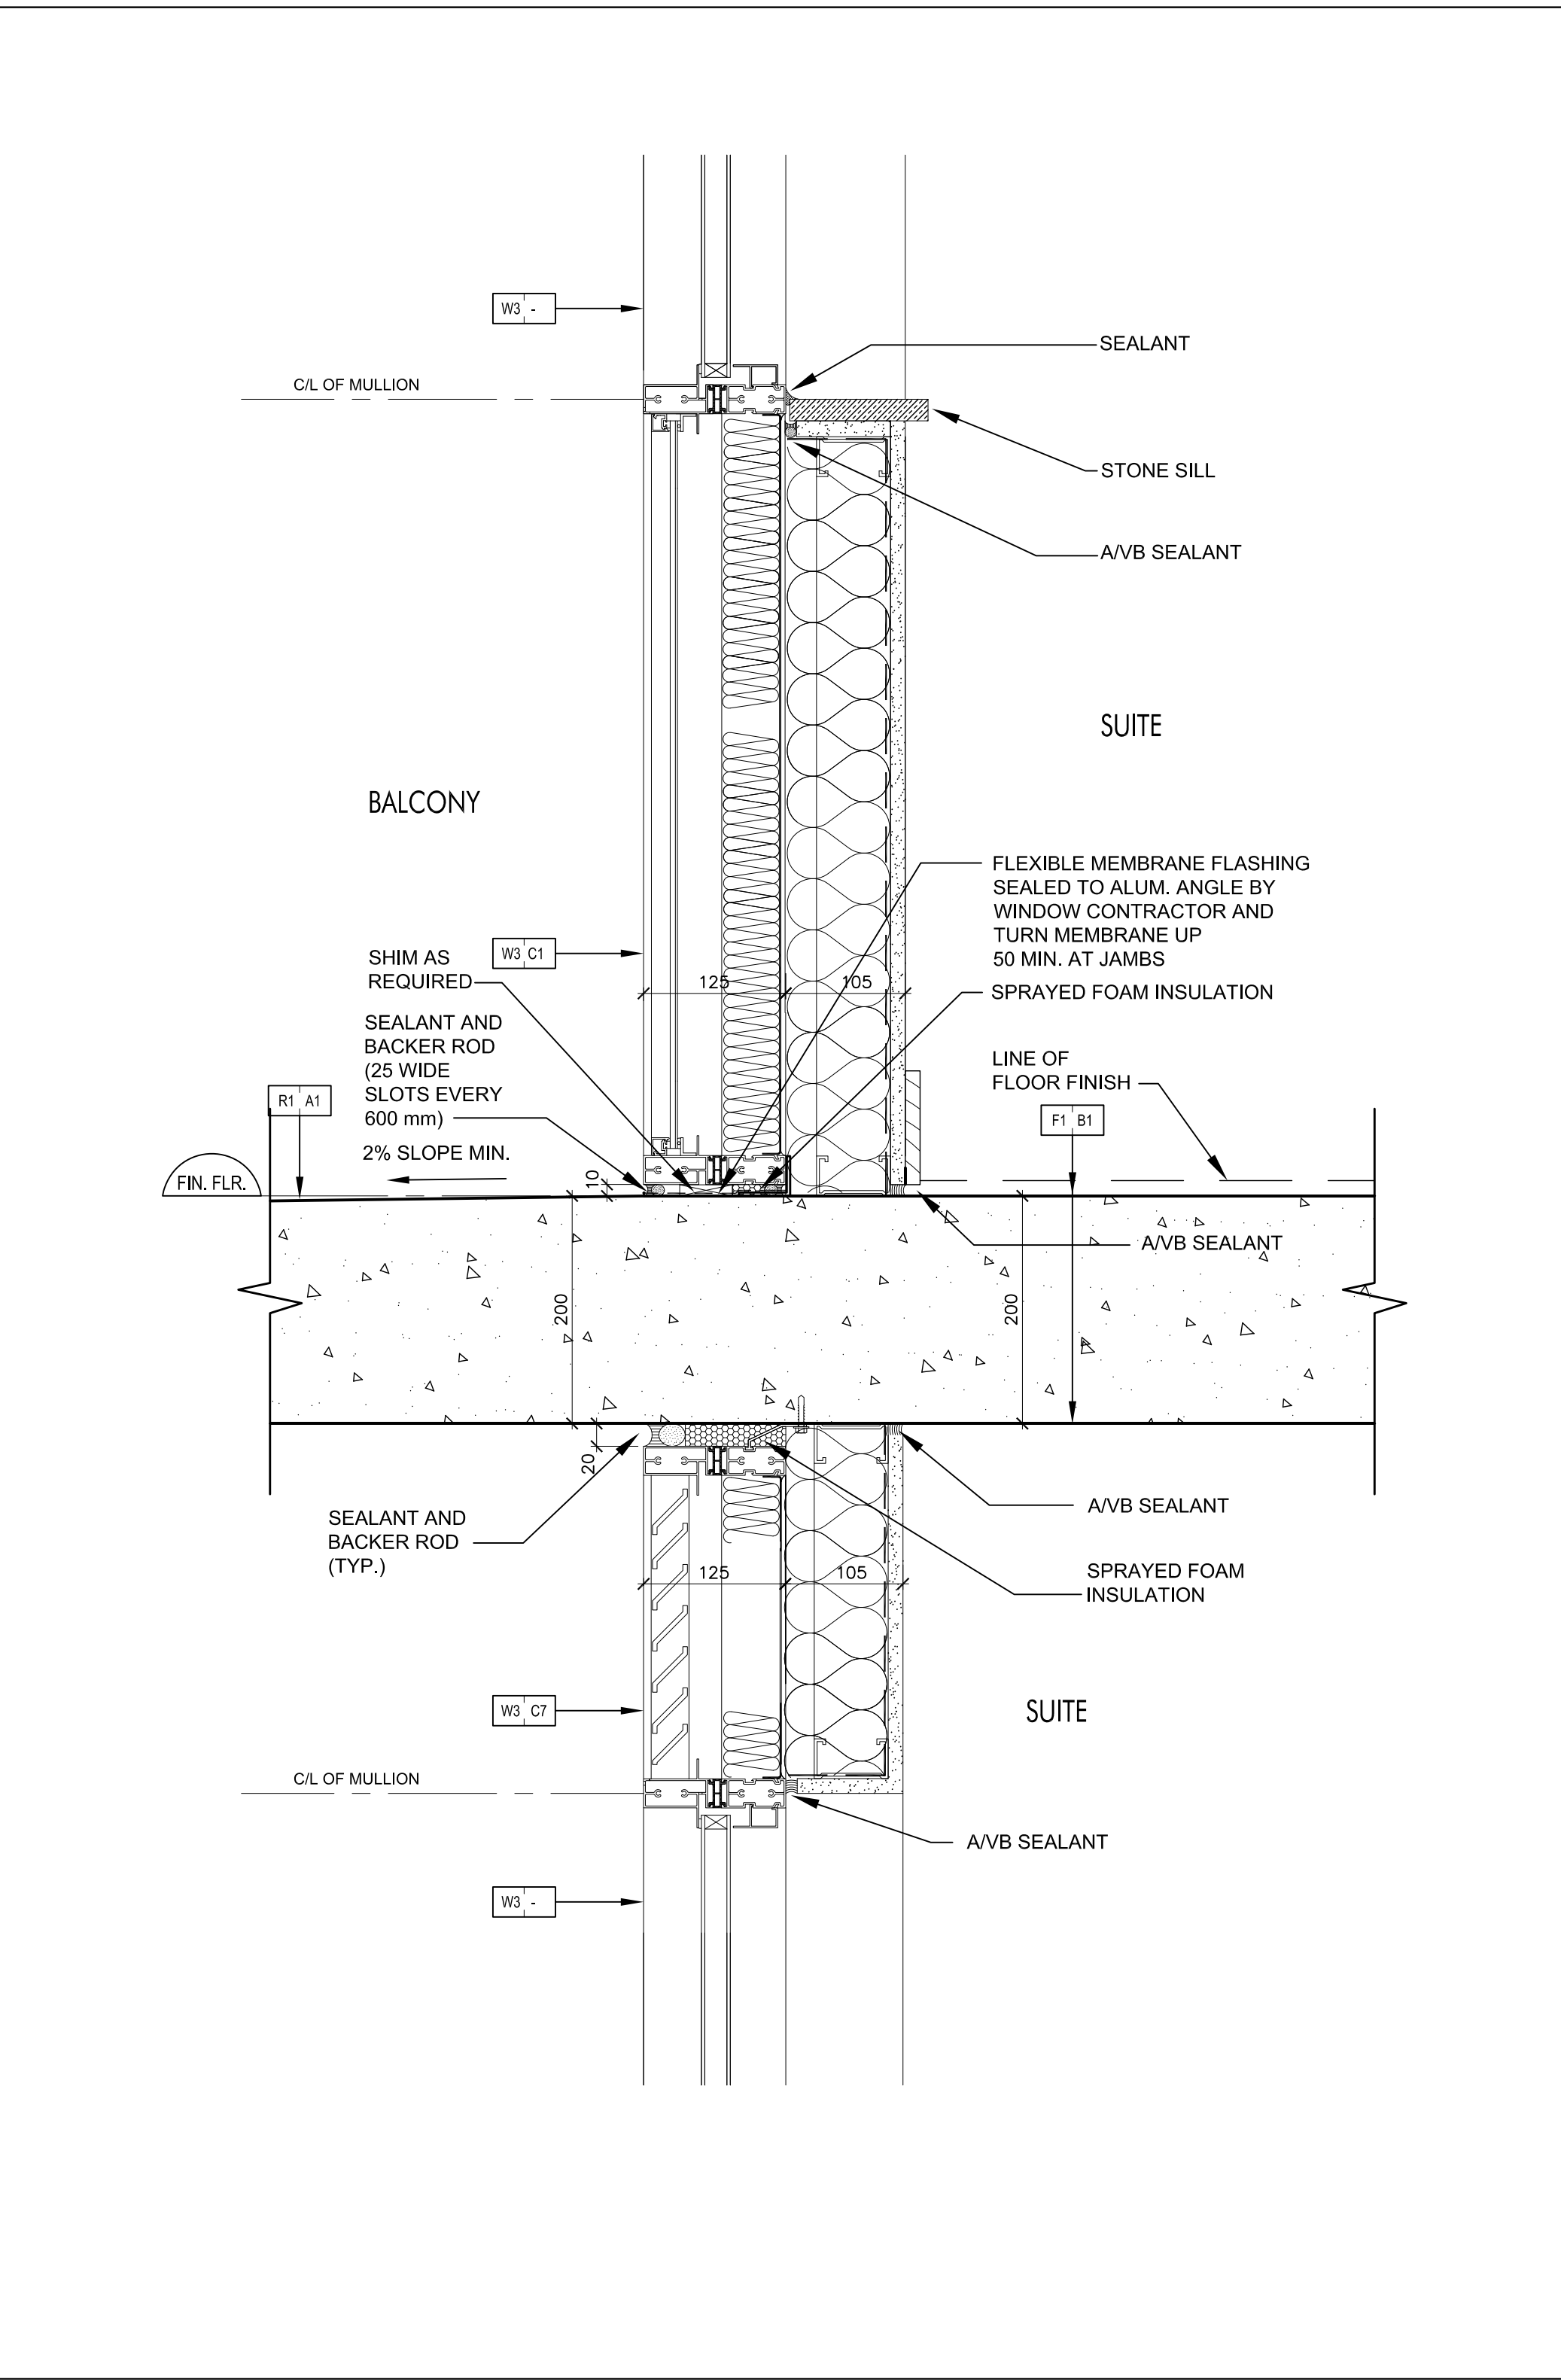


Window Wall @ Balcony 9
SCALE 1:5 A7-11

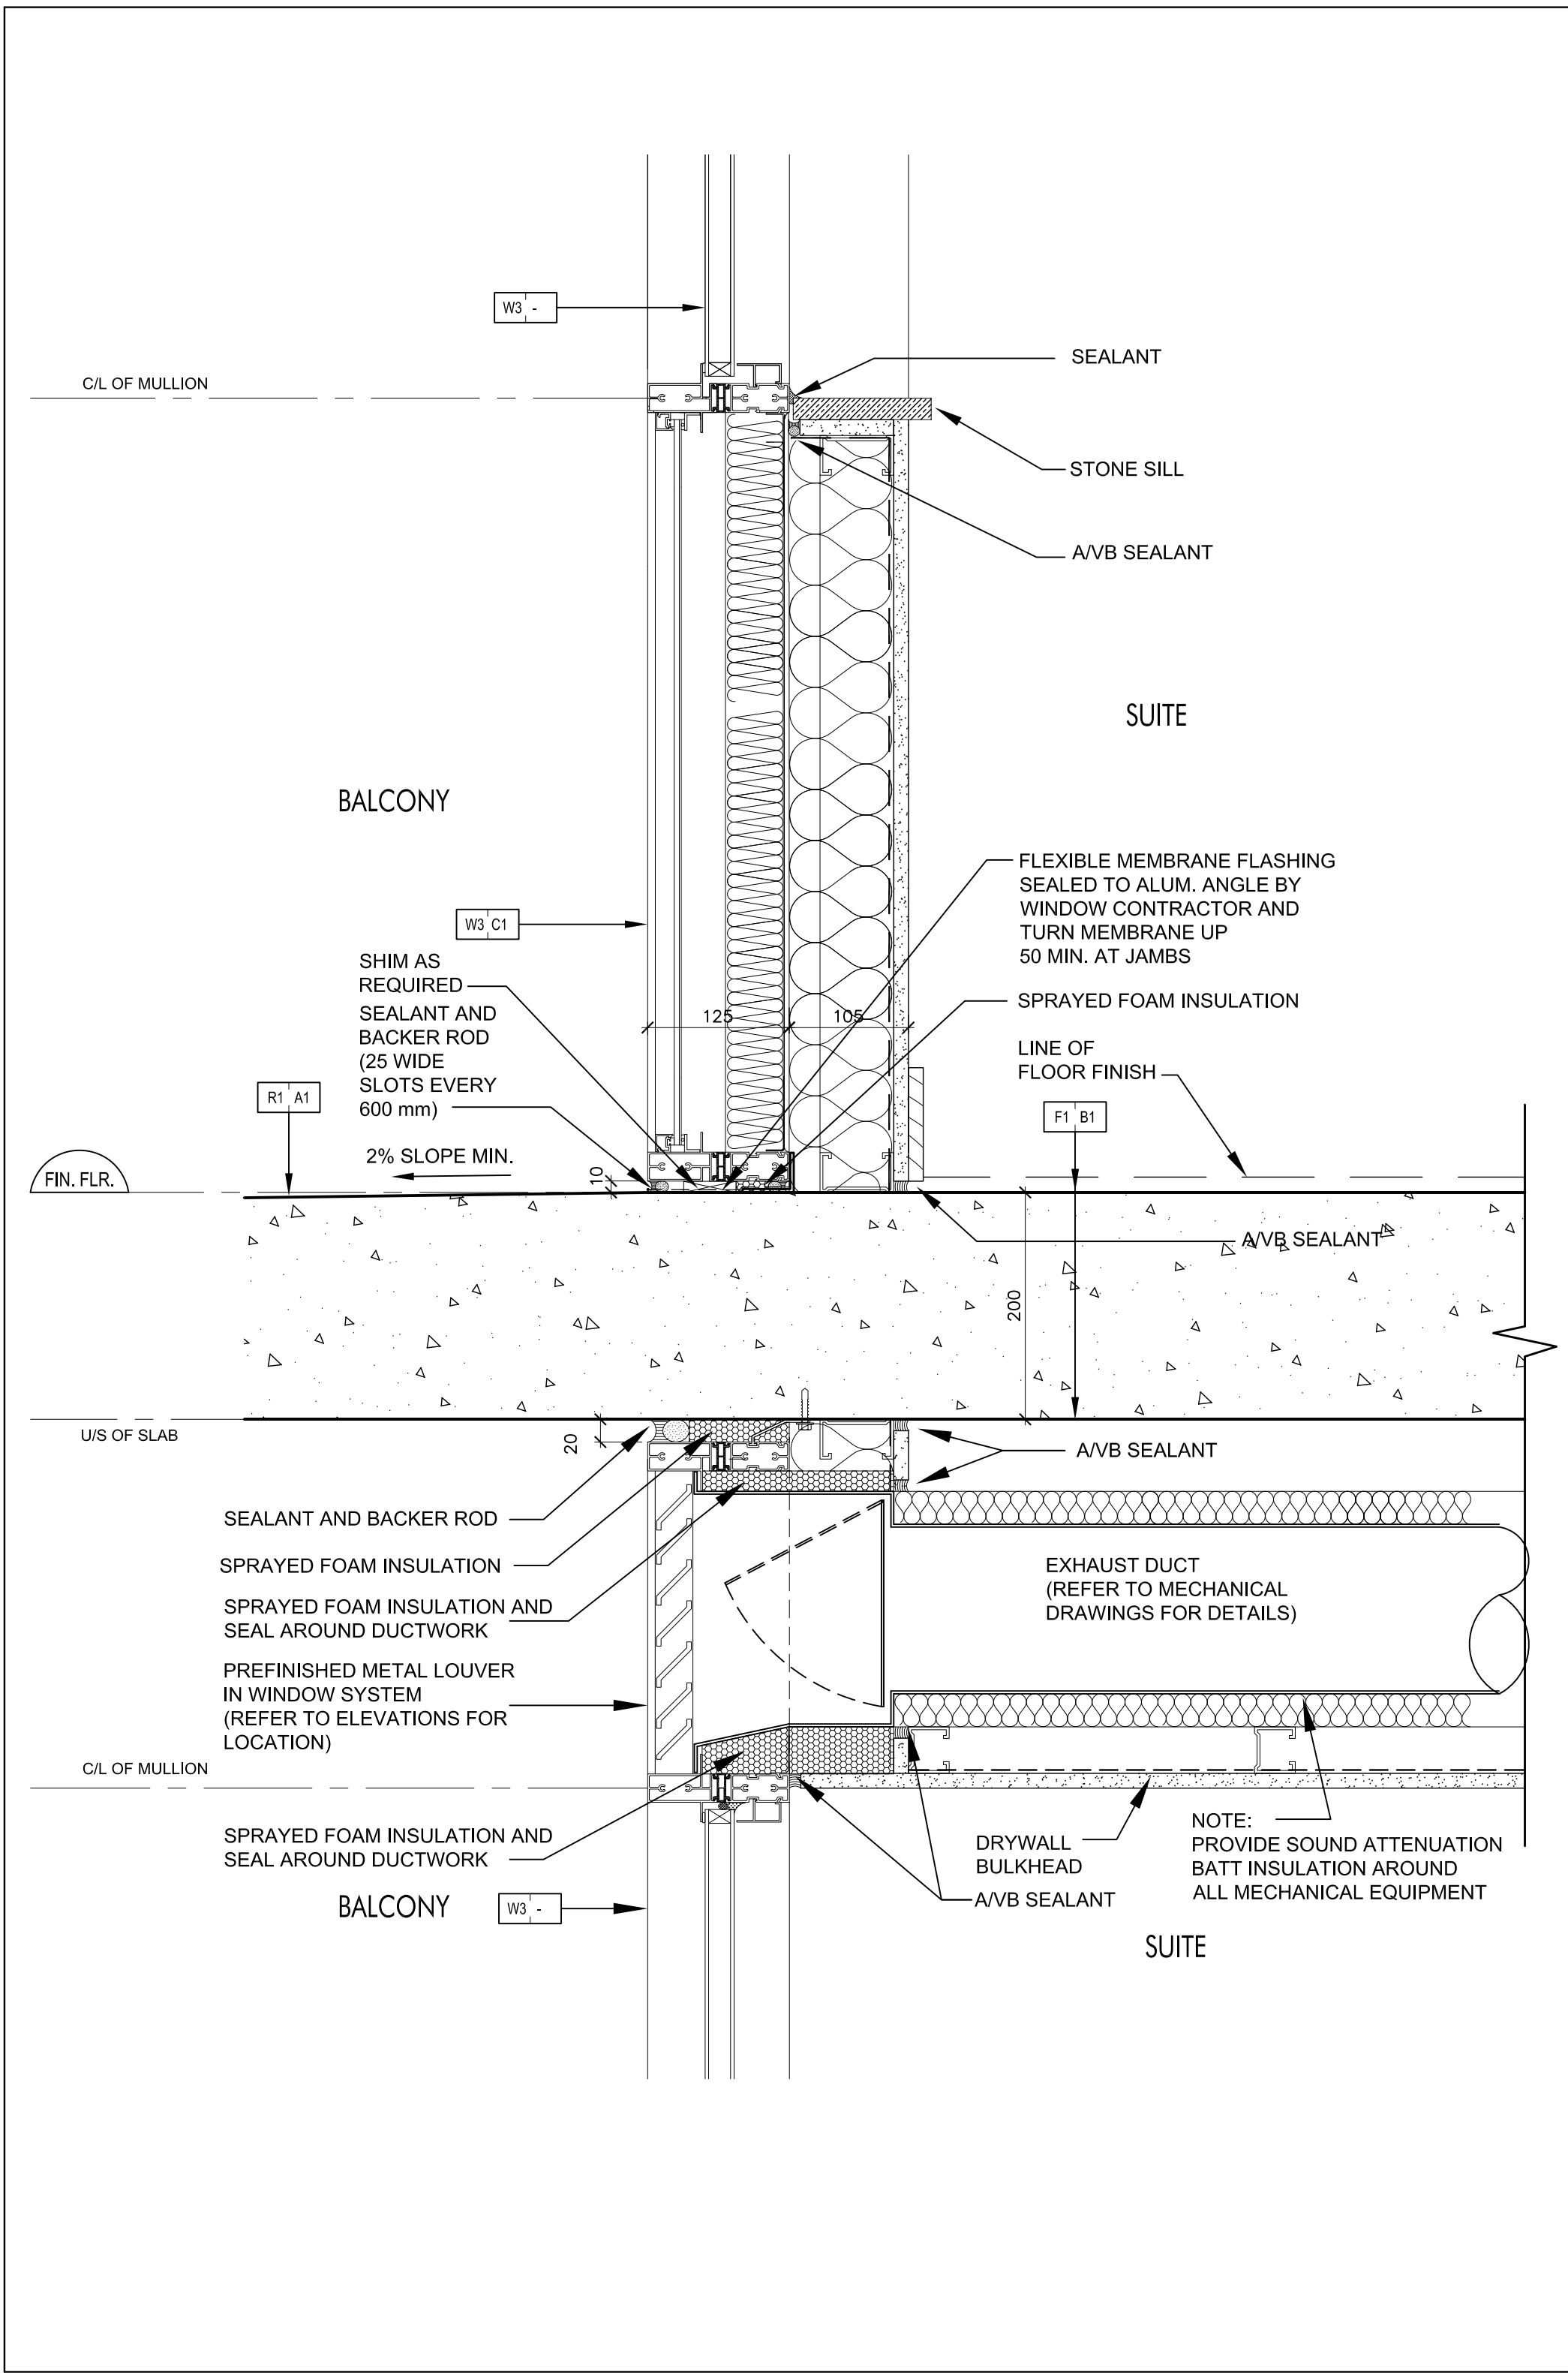


Window Wall @ Balcony 8
SCALE 1:5 A7-11

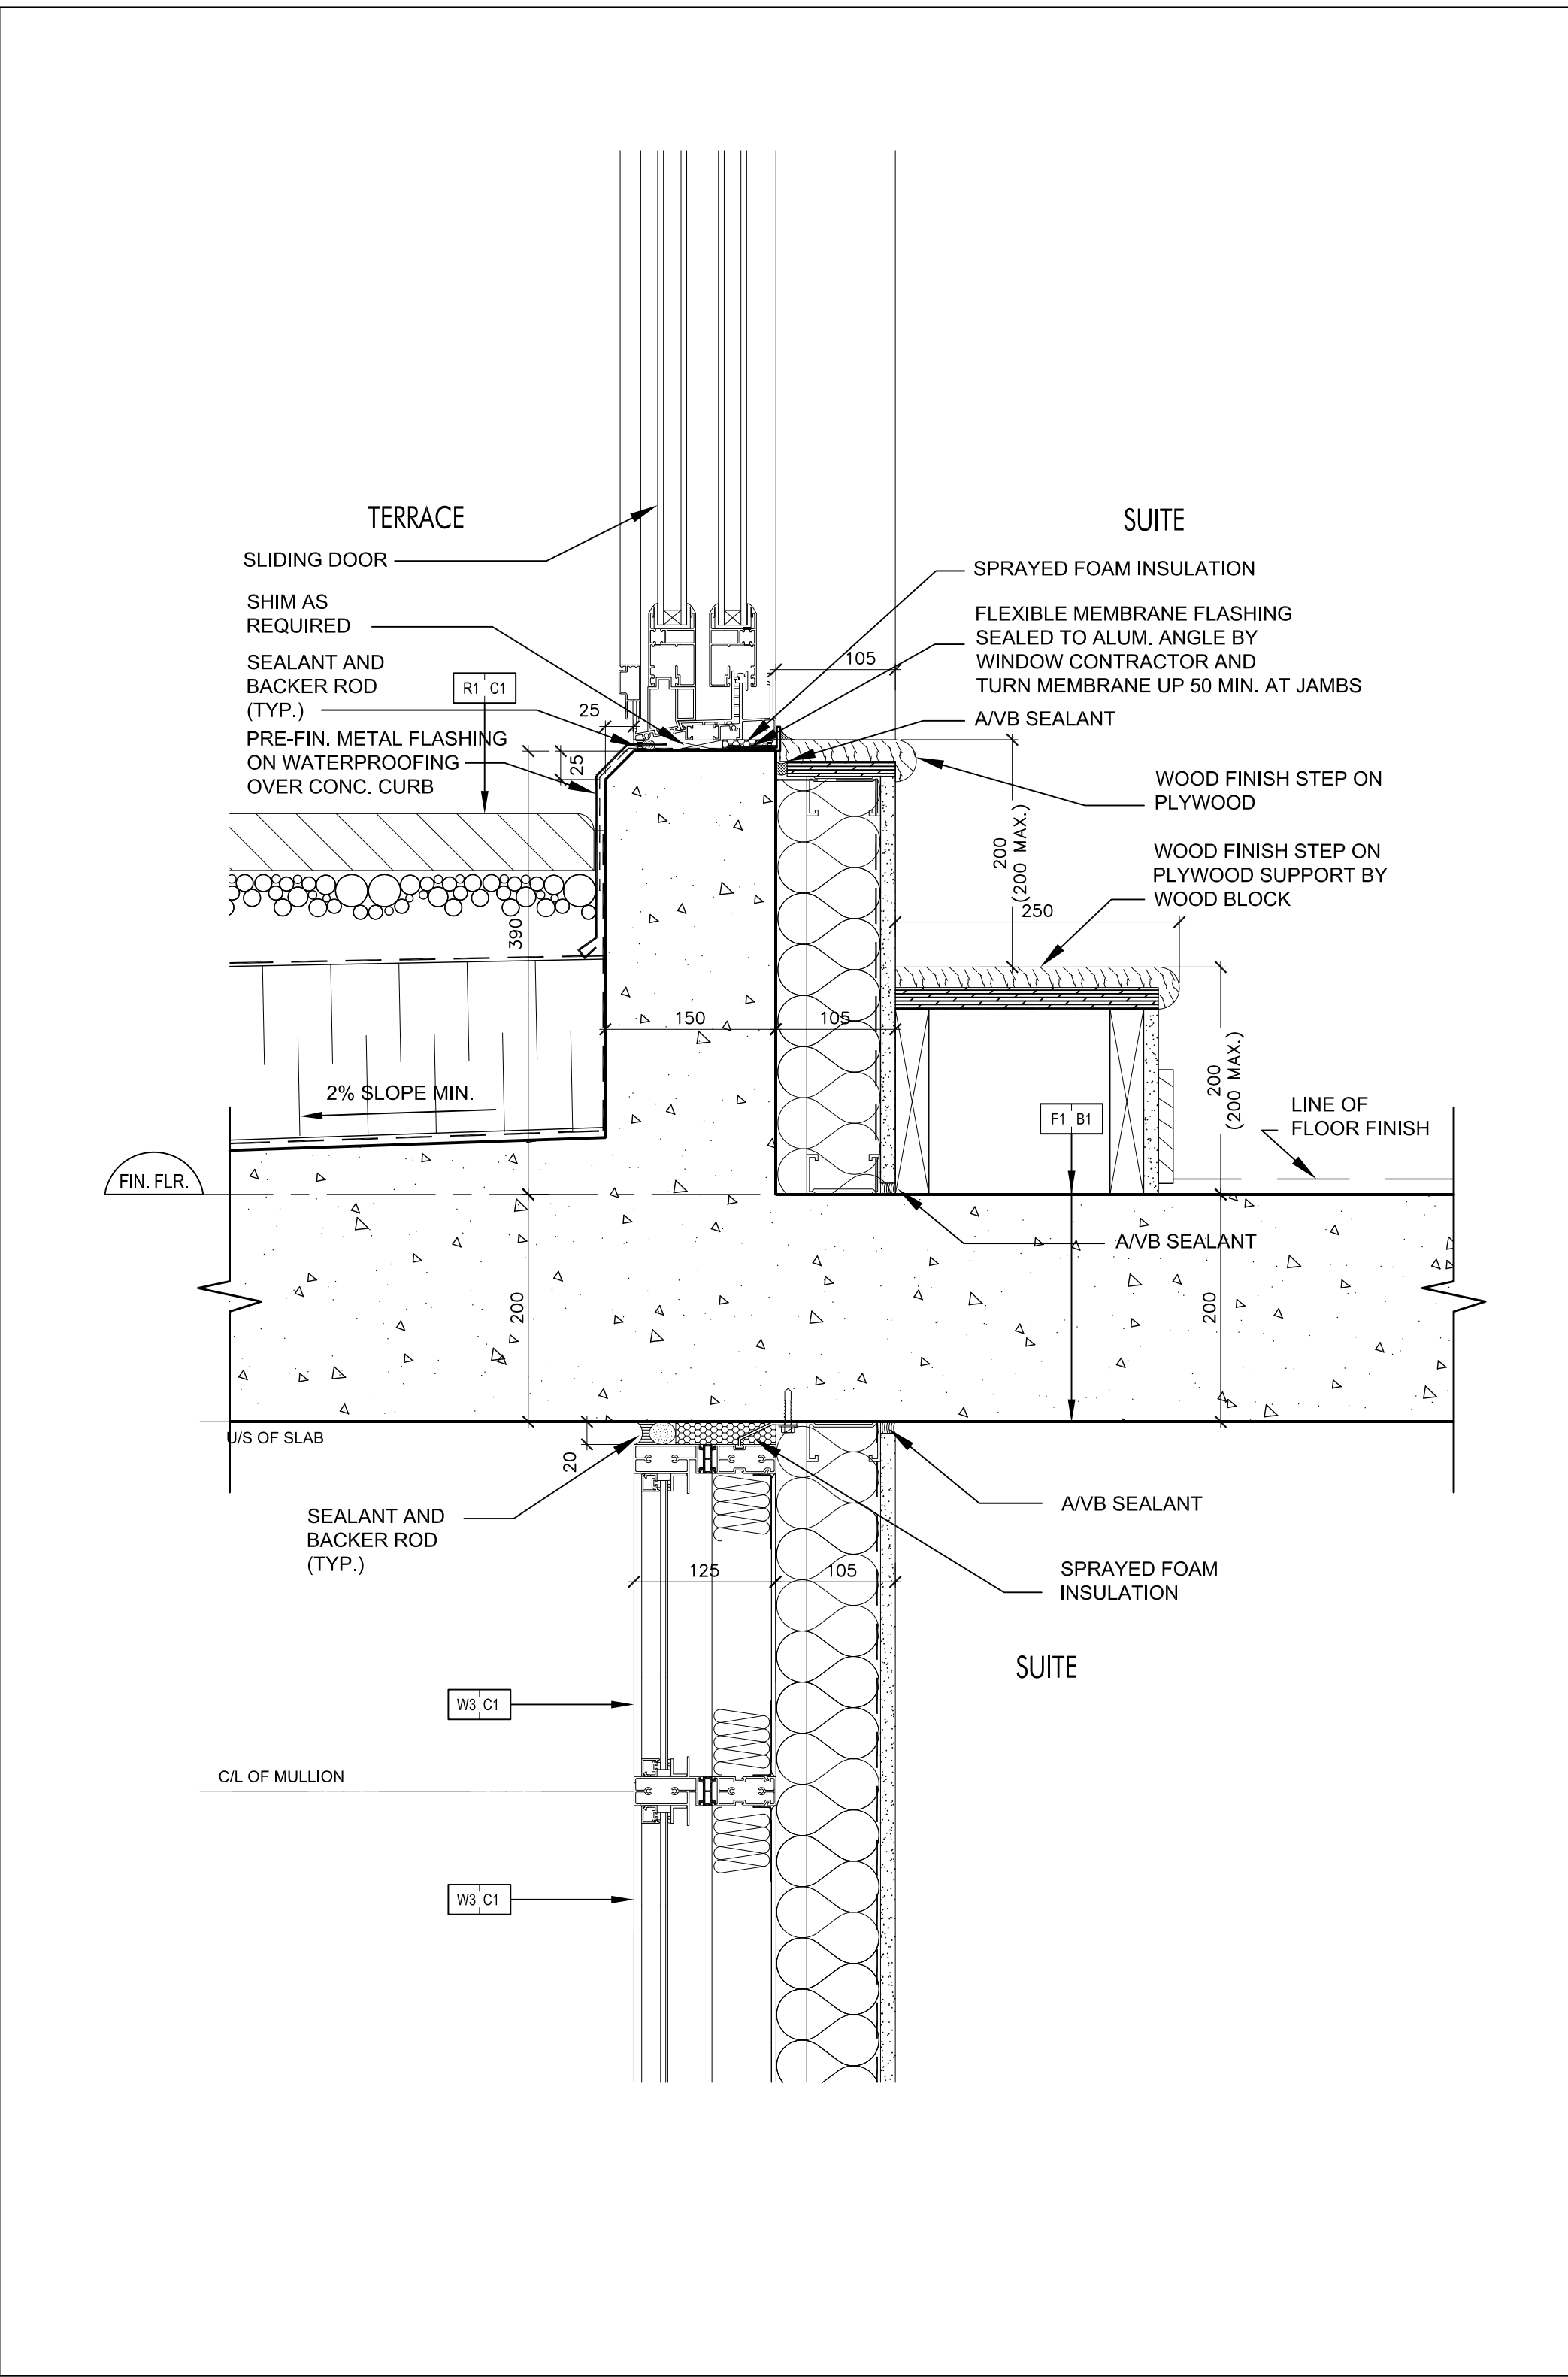


Sliding Door @ Terrace 7
SCALE 1:5 A7-11

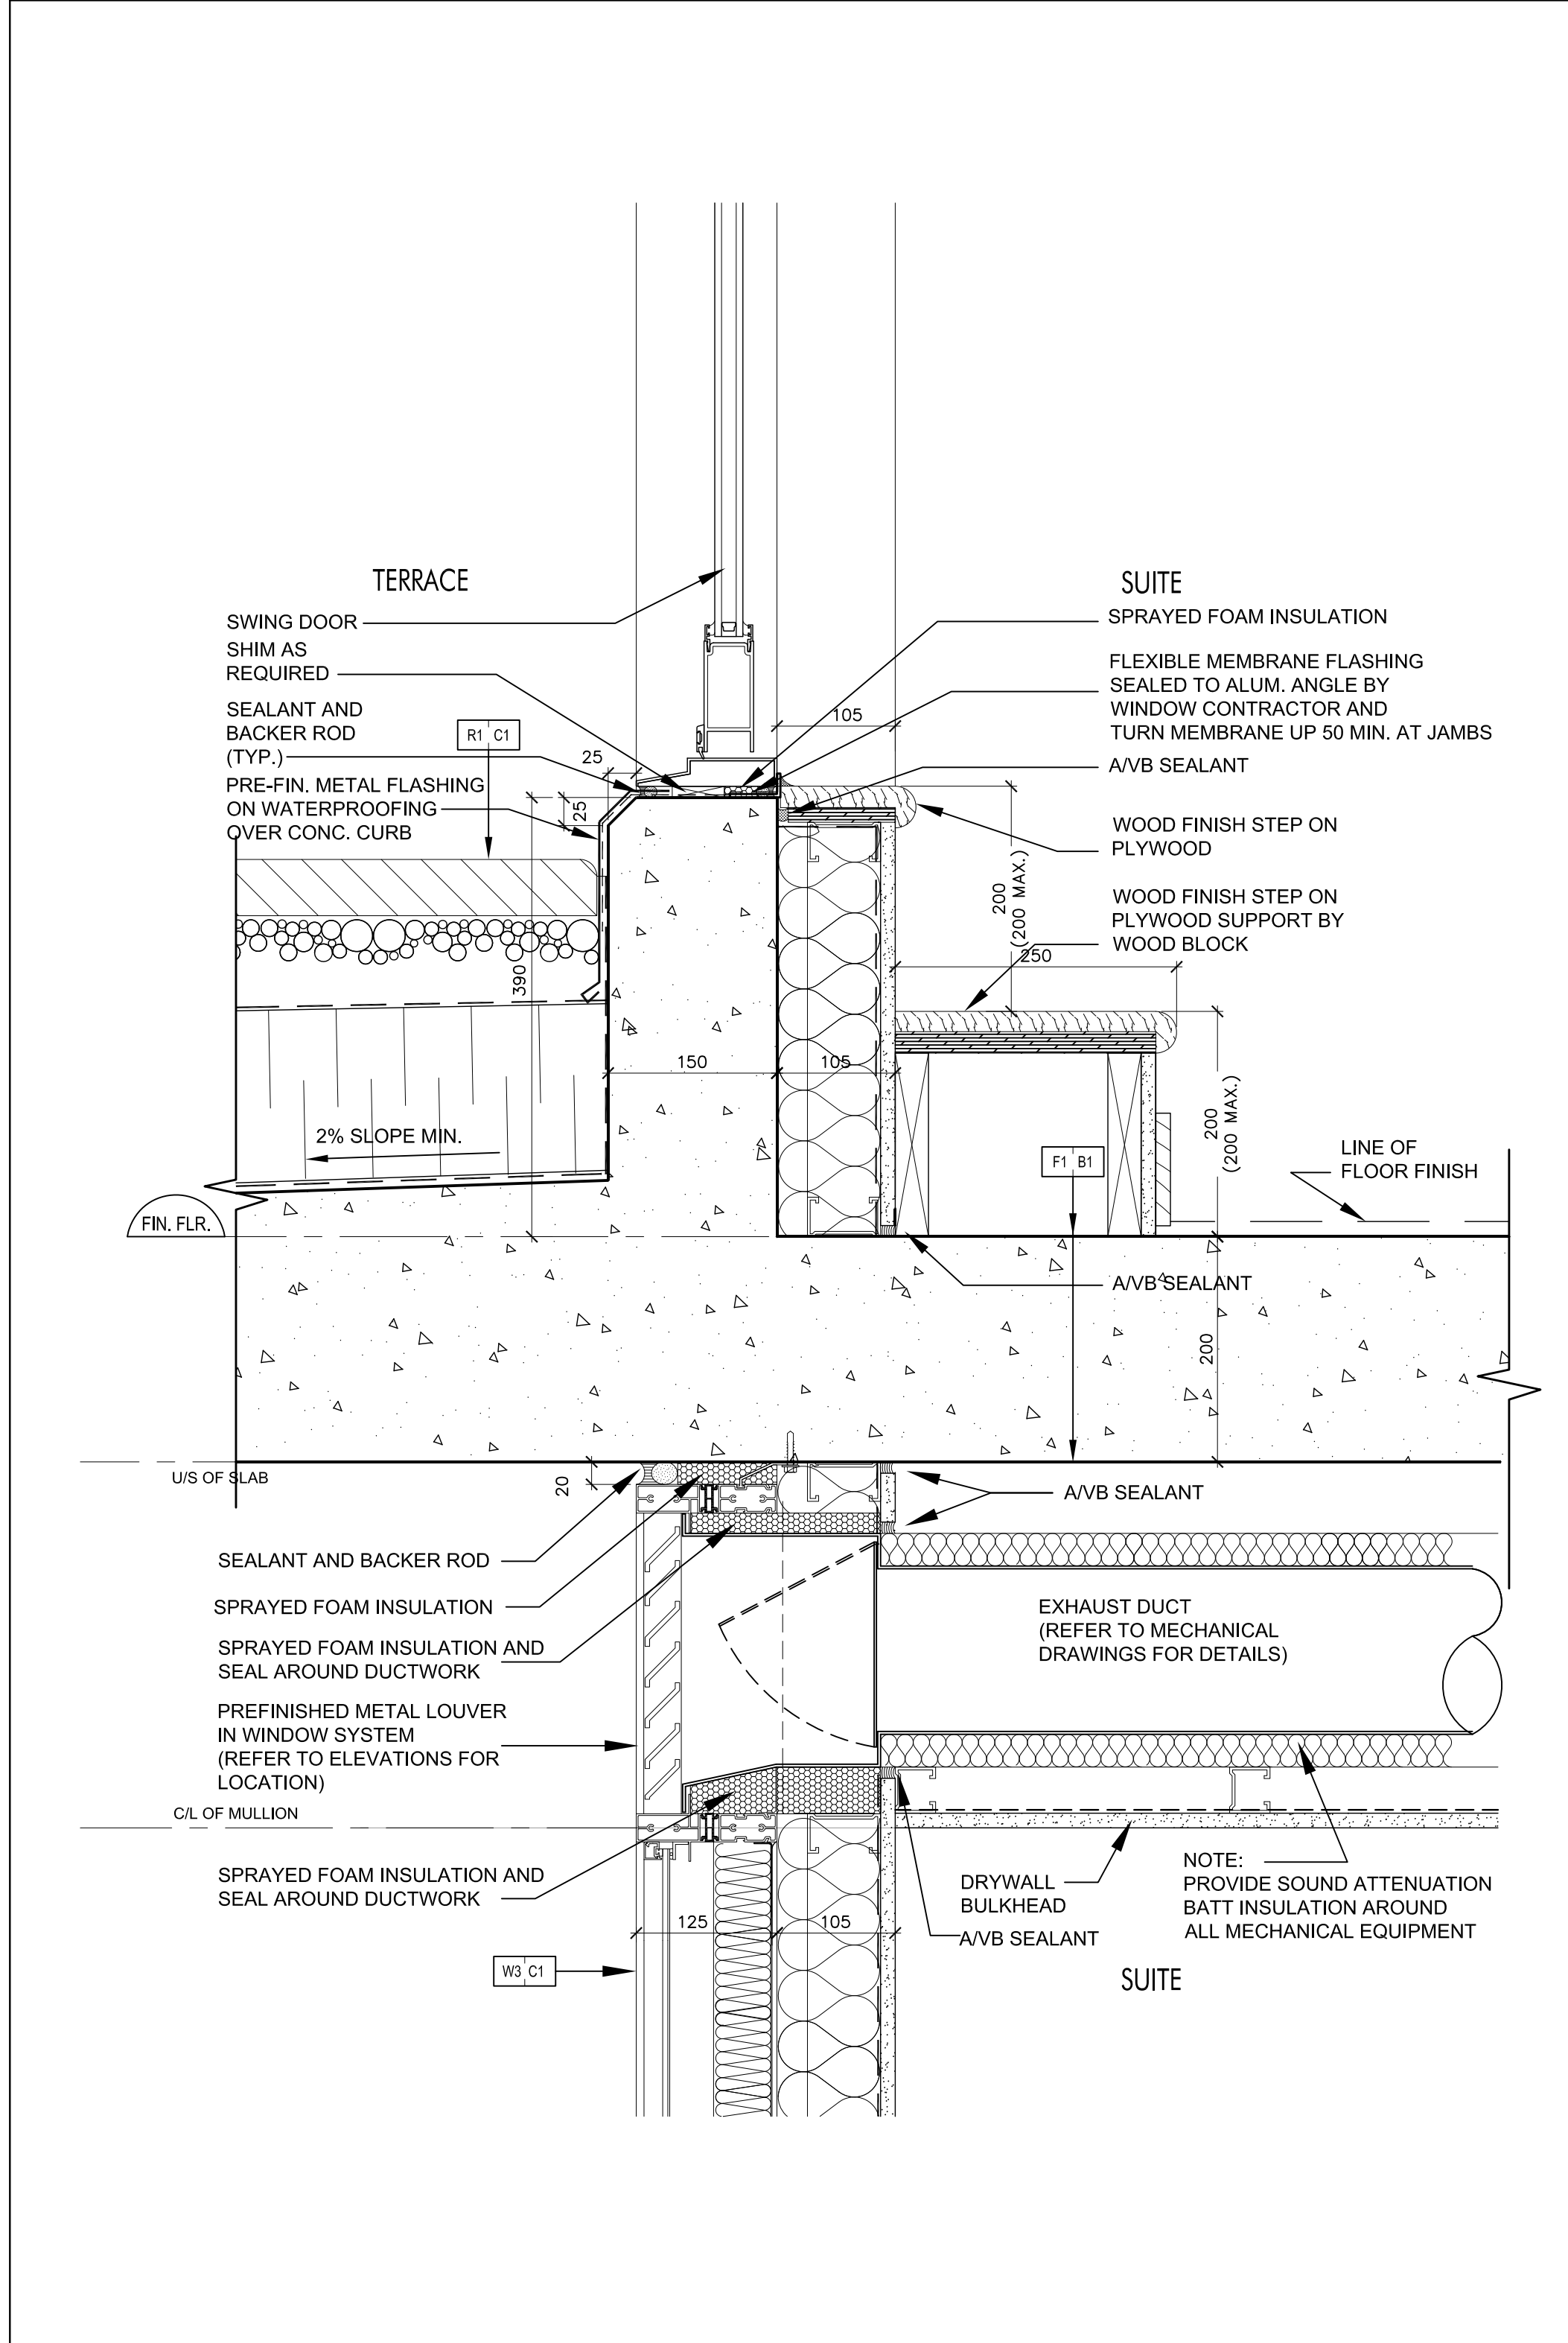


Swing Door @ Terrace 6
SCALE 1:5 A7-11

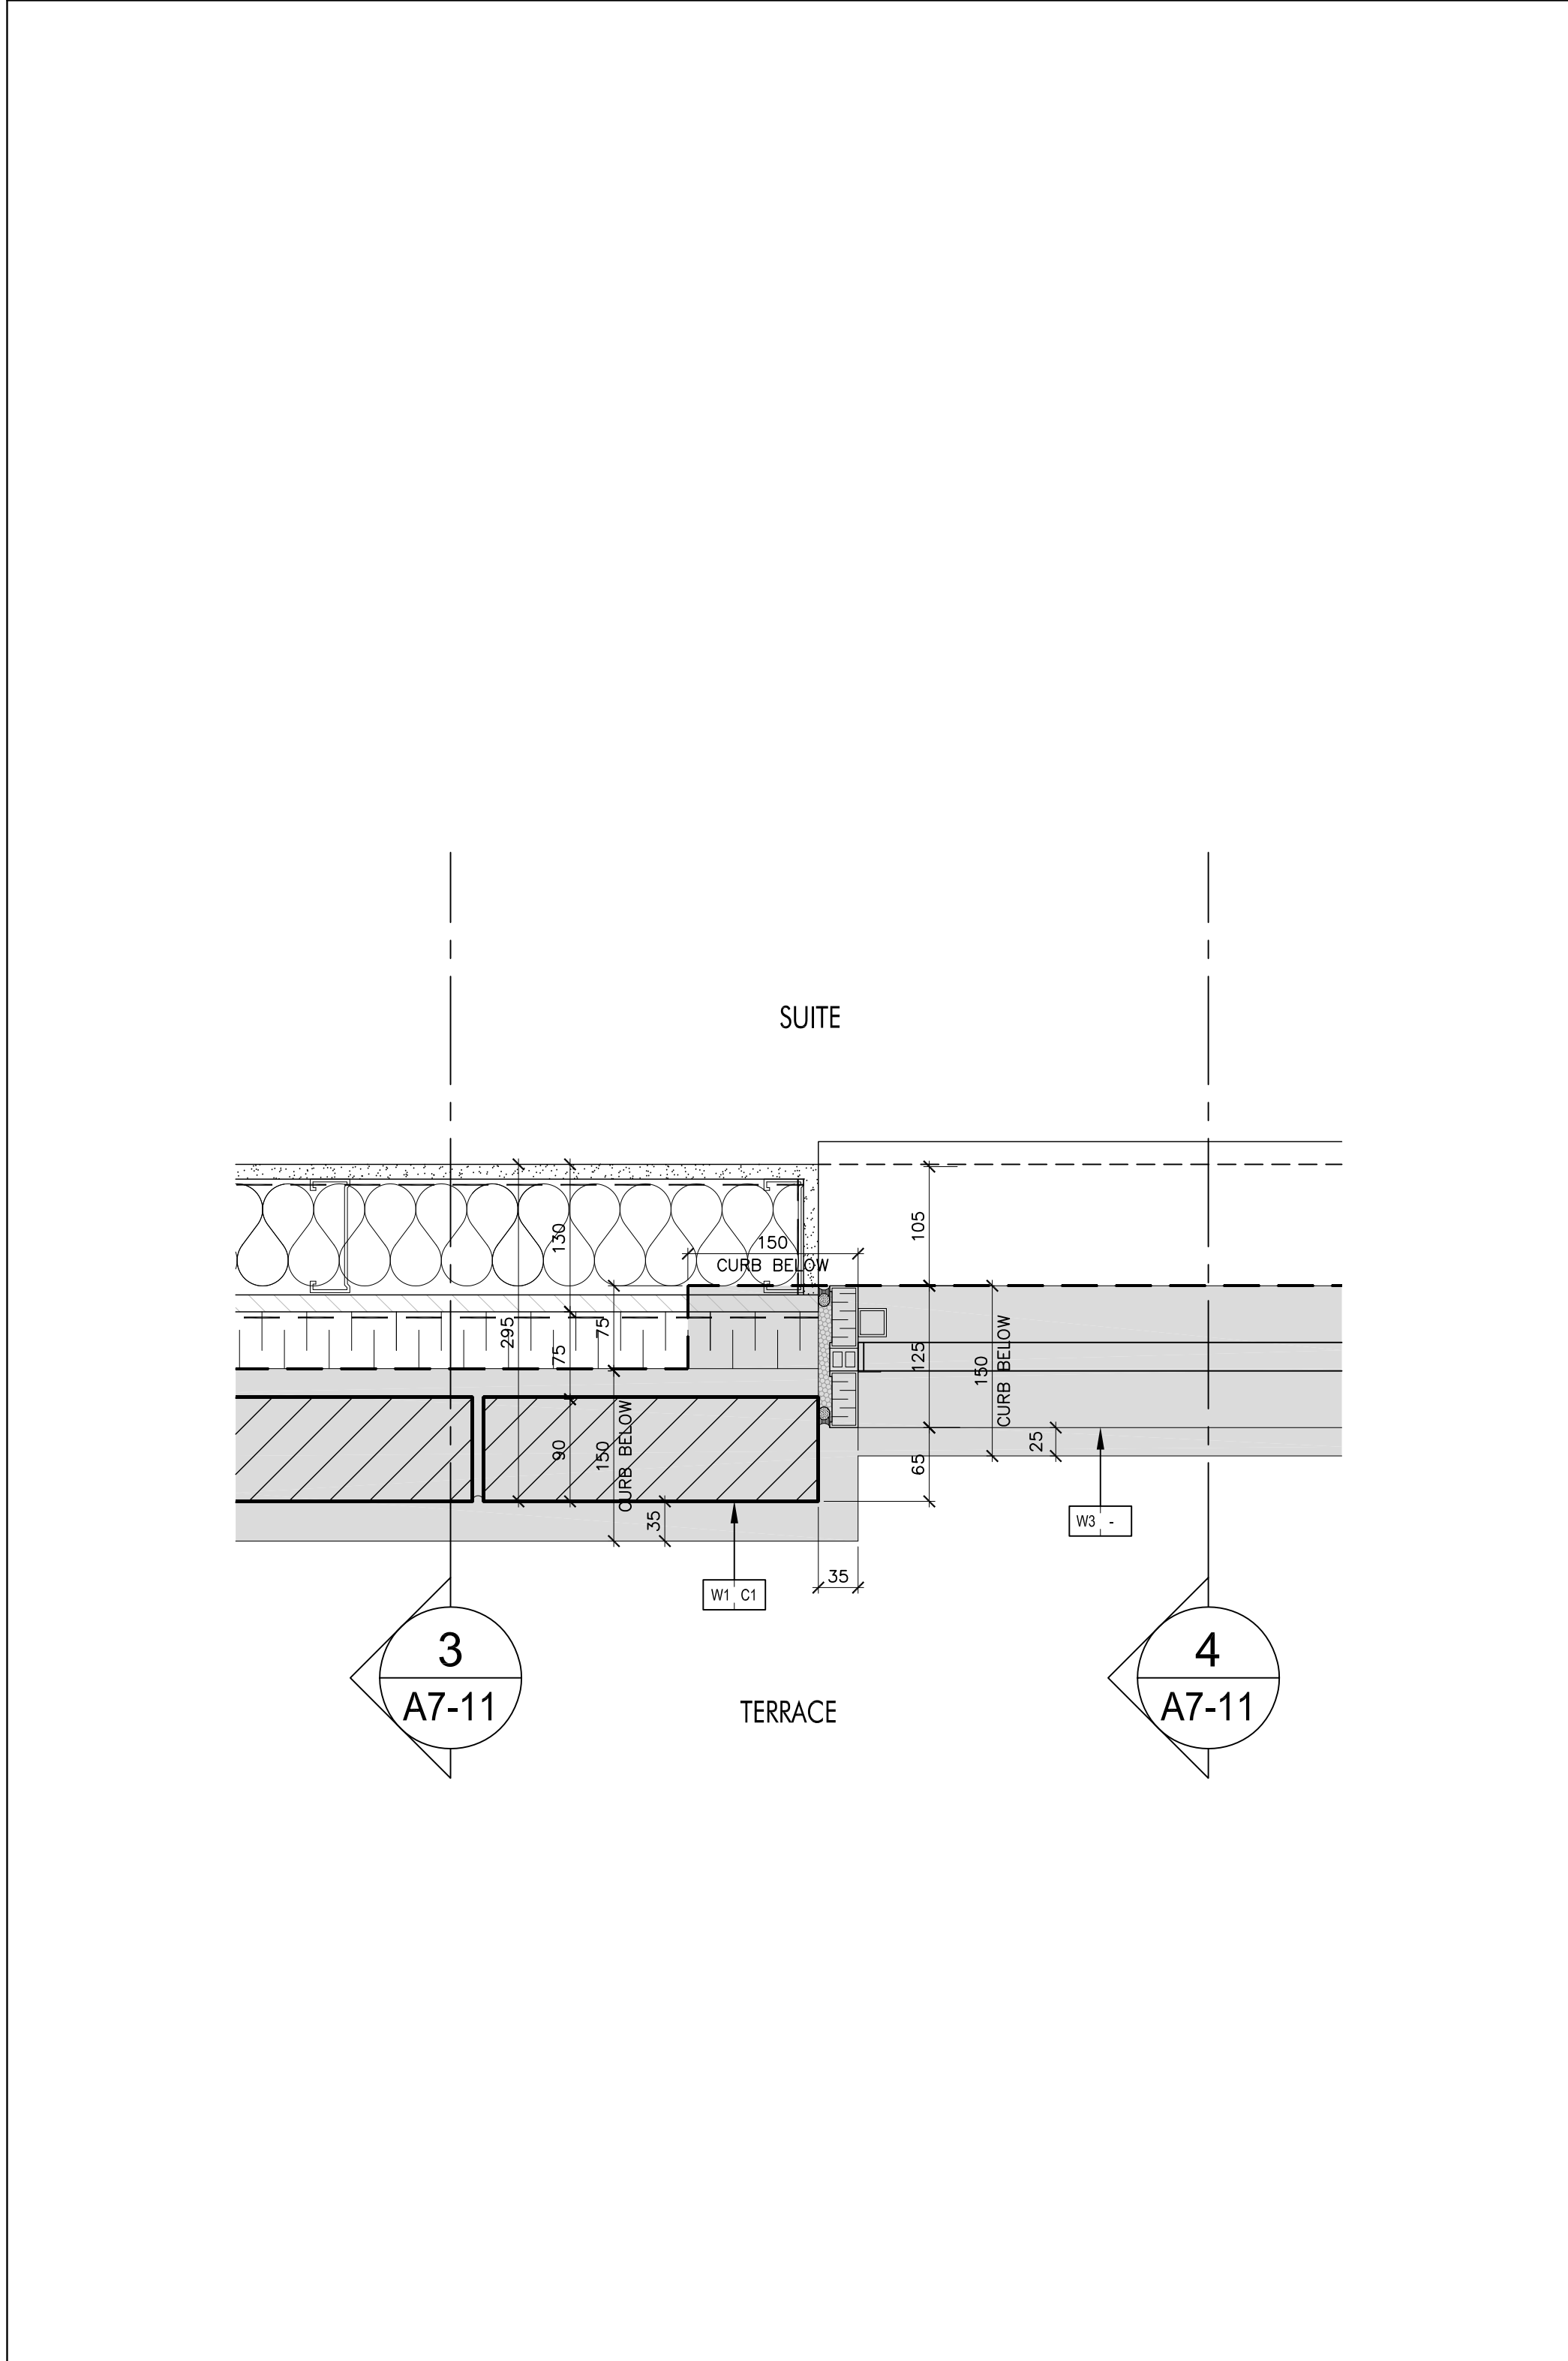


Plan Detail of Window Wall & Brick Wall @ Terrace 5
SCALE 1:5 A7-11

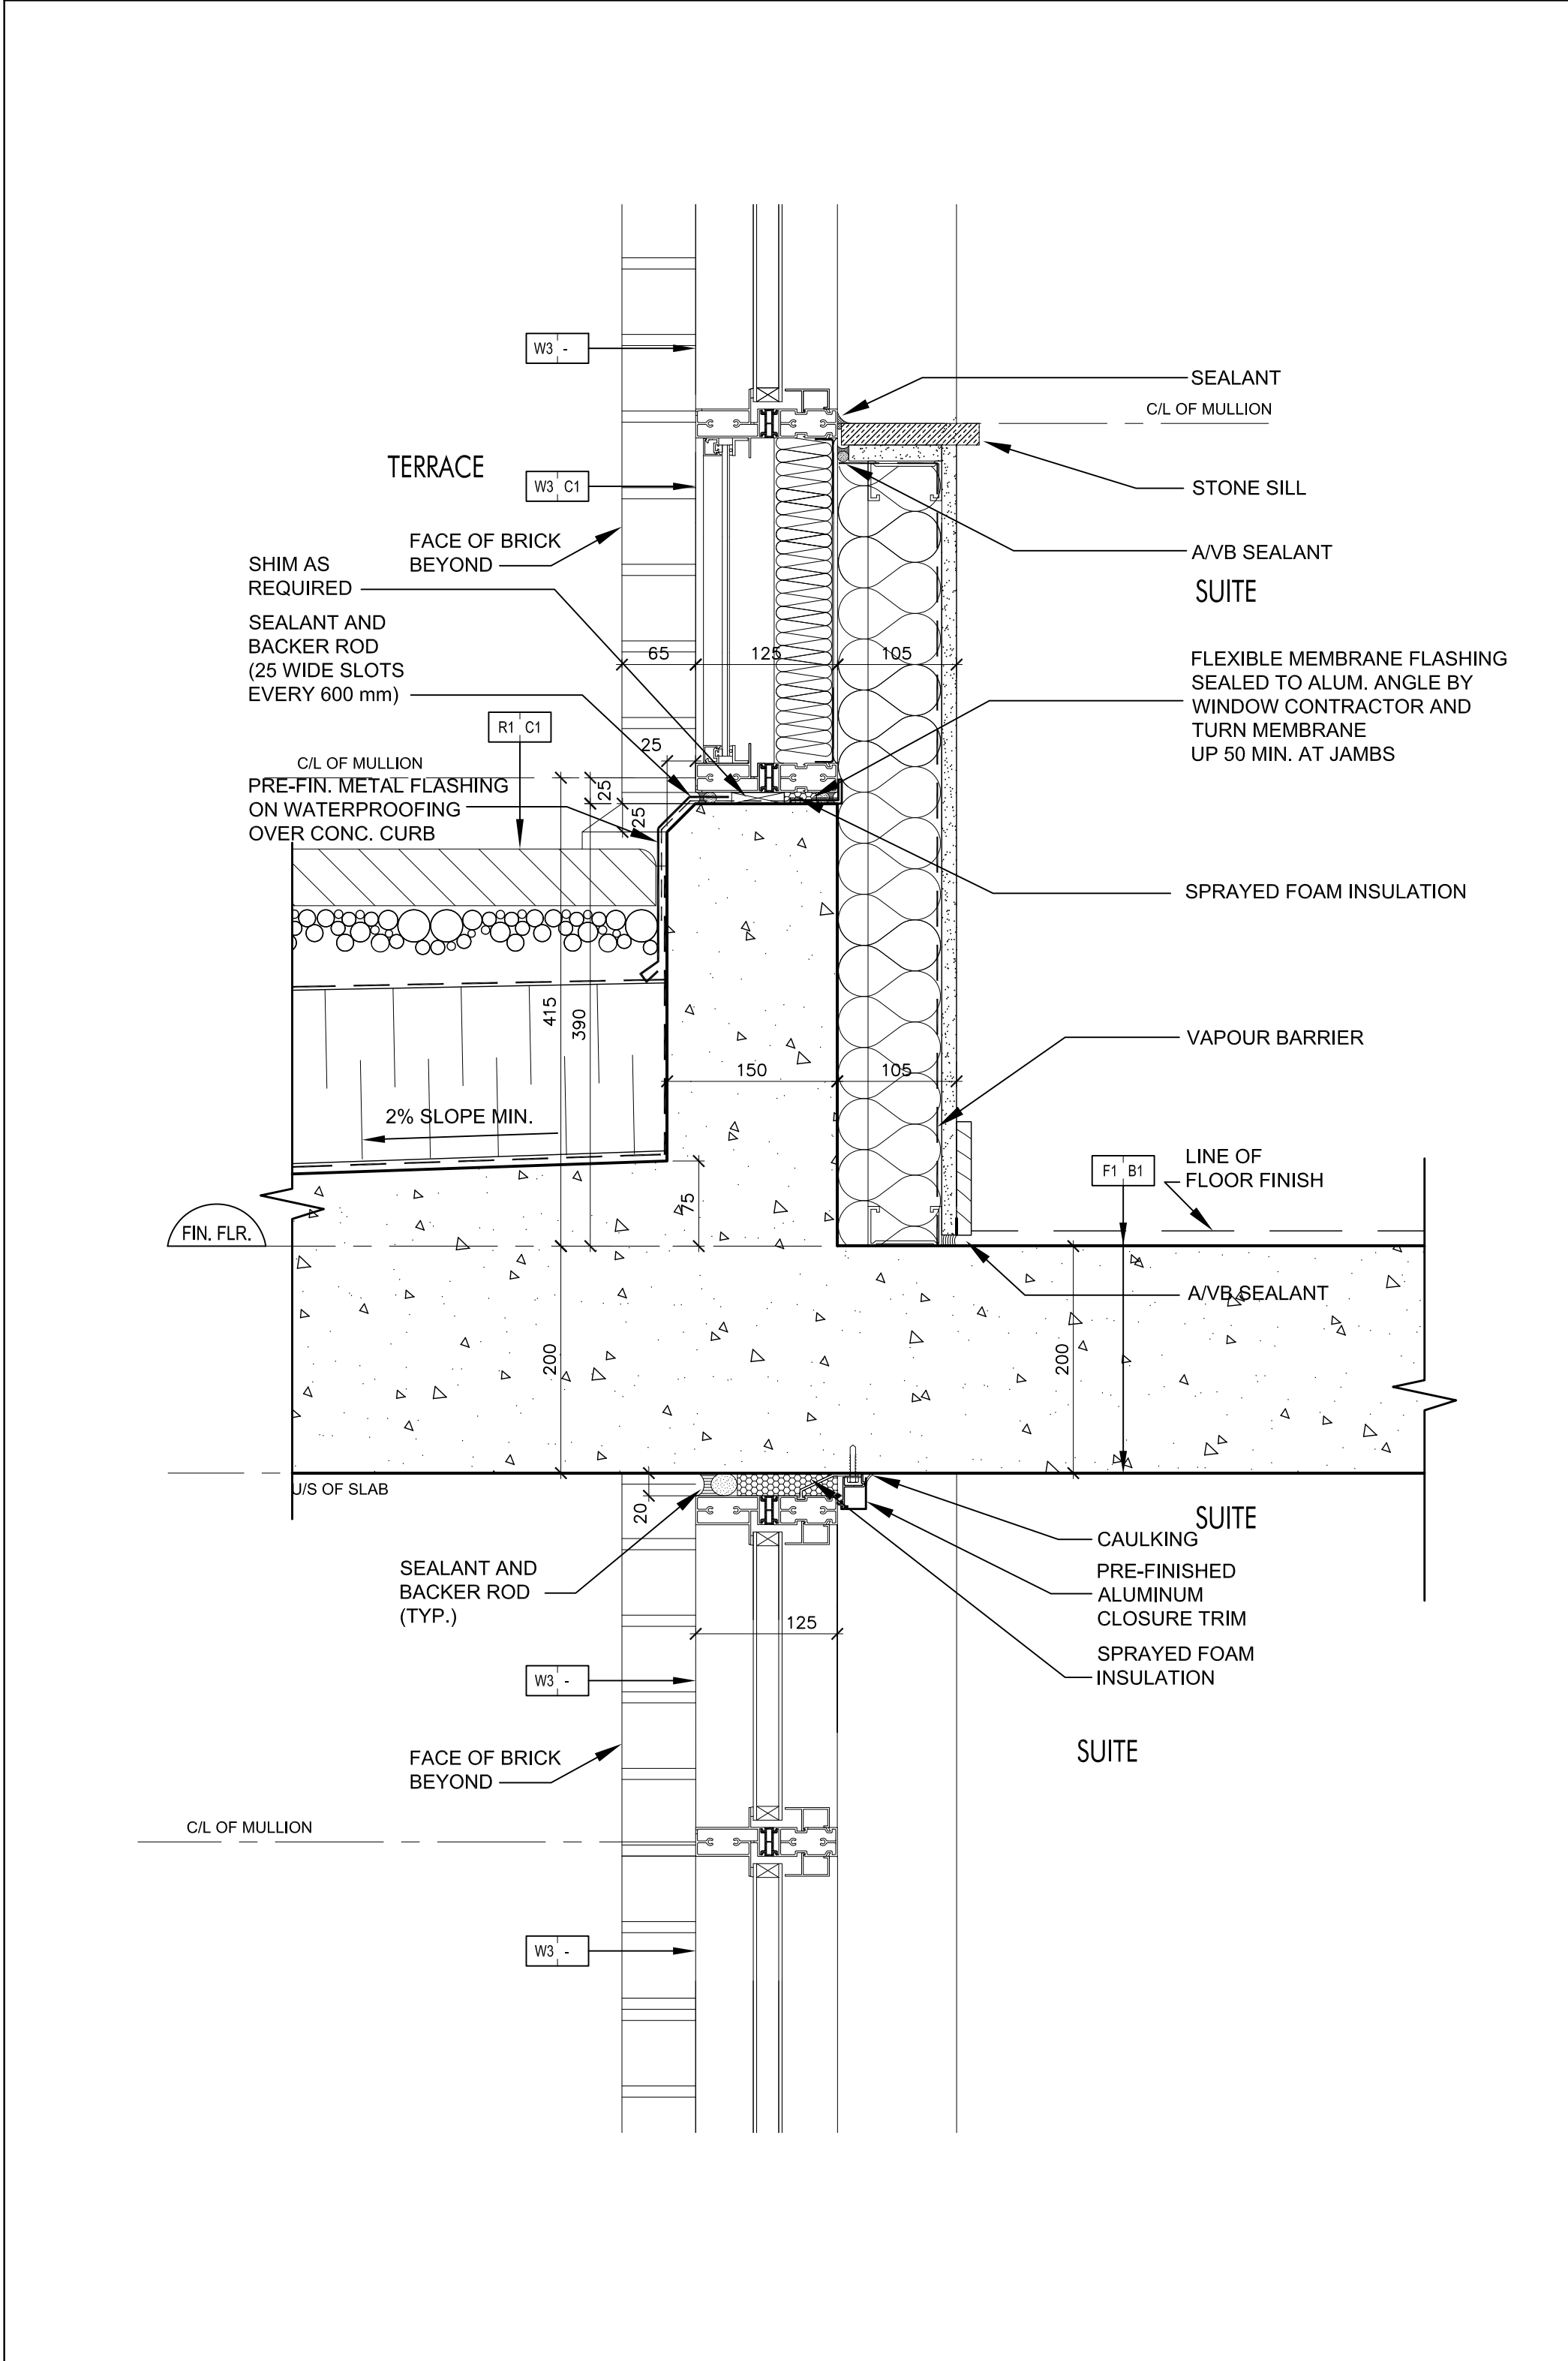


Window Wall @ Terrace 4
SCALE 1:5 A7-11

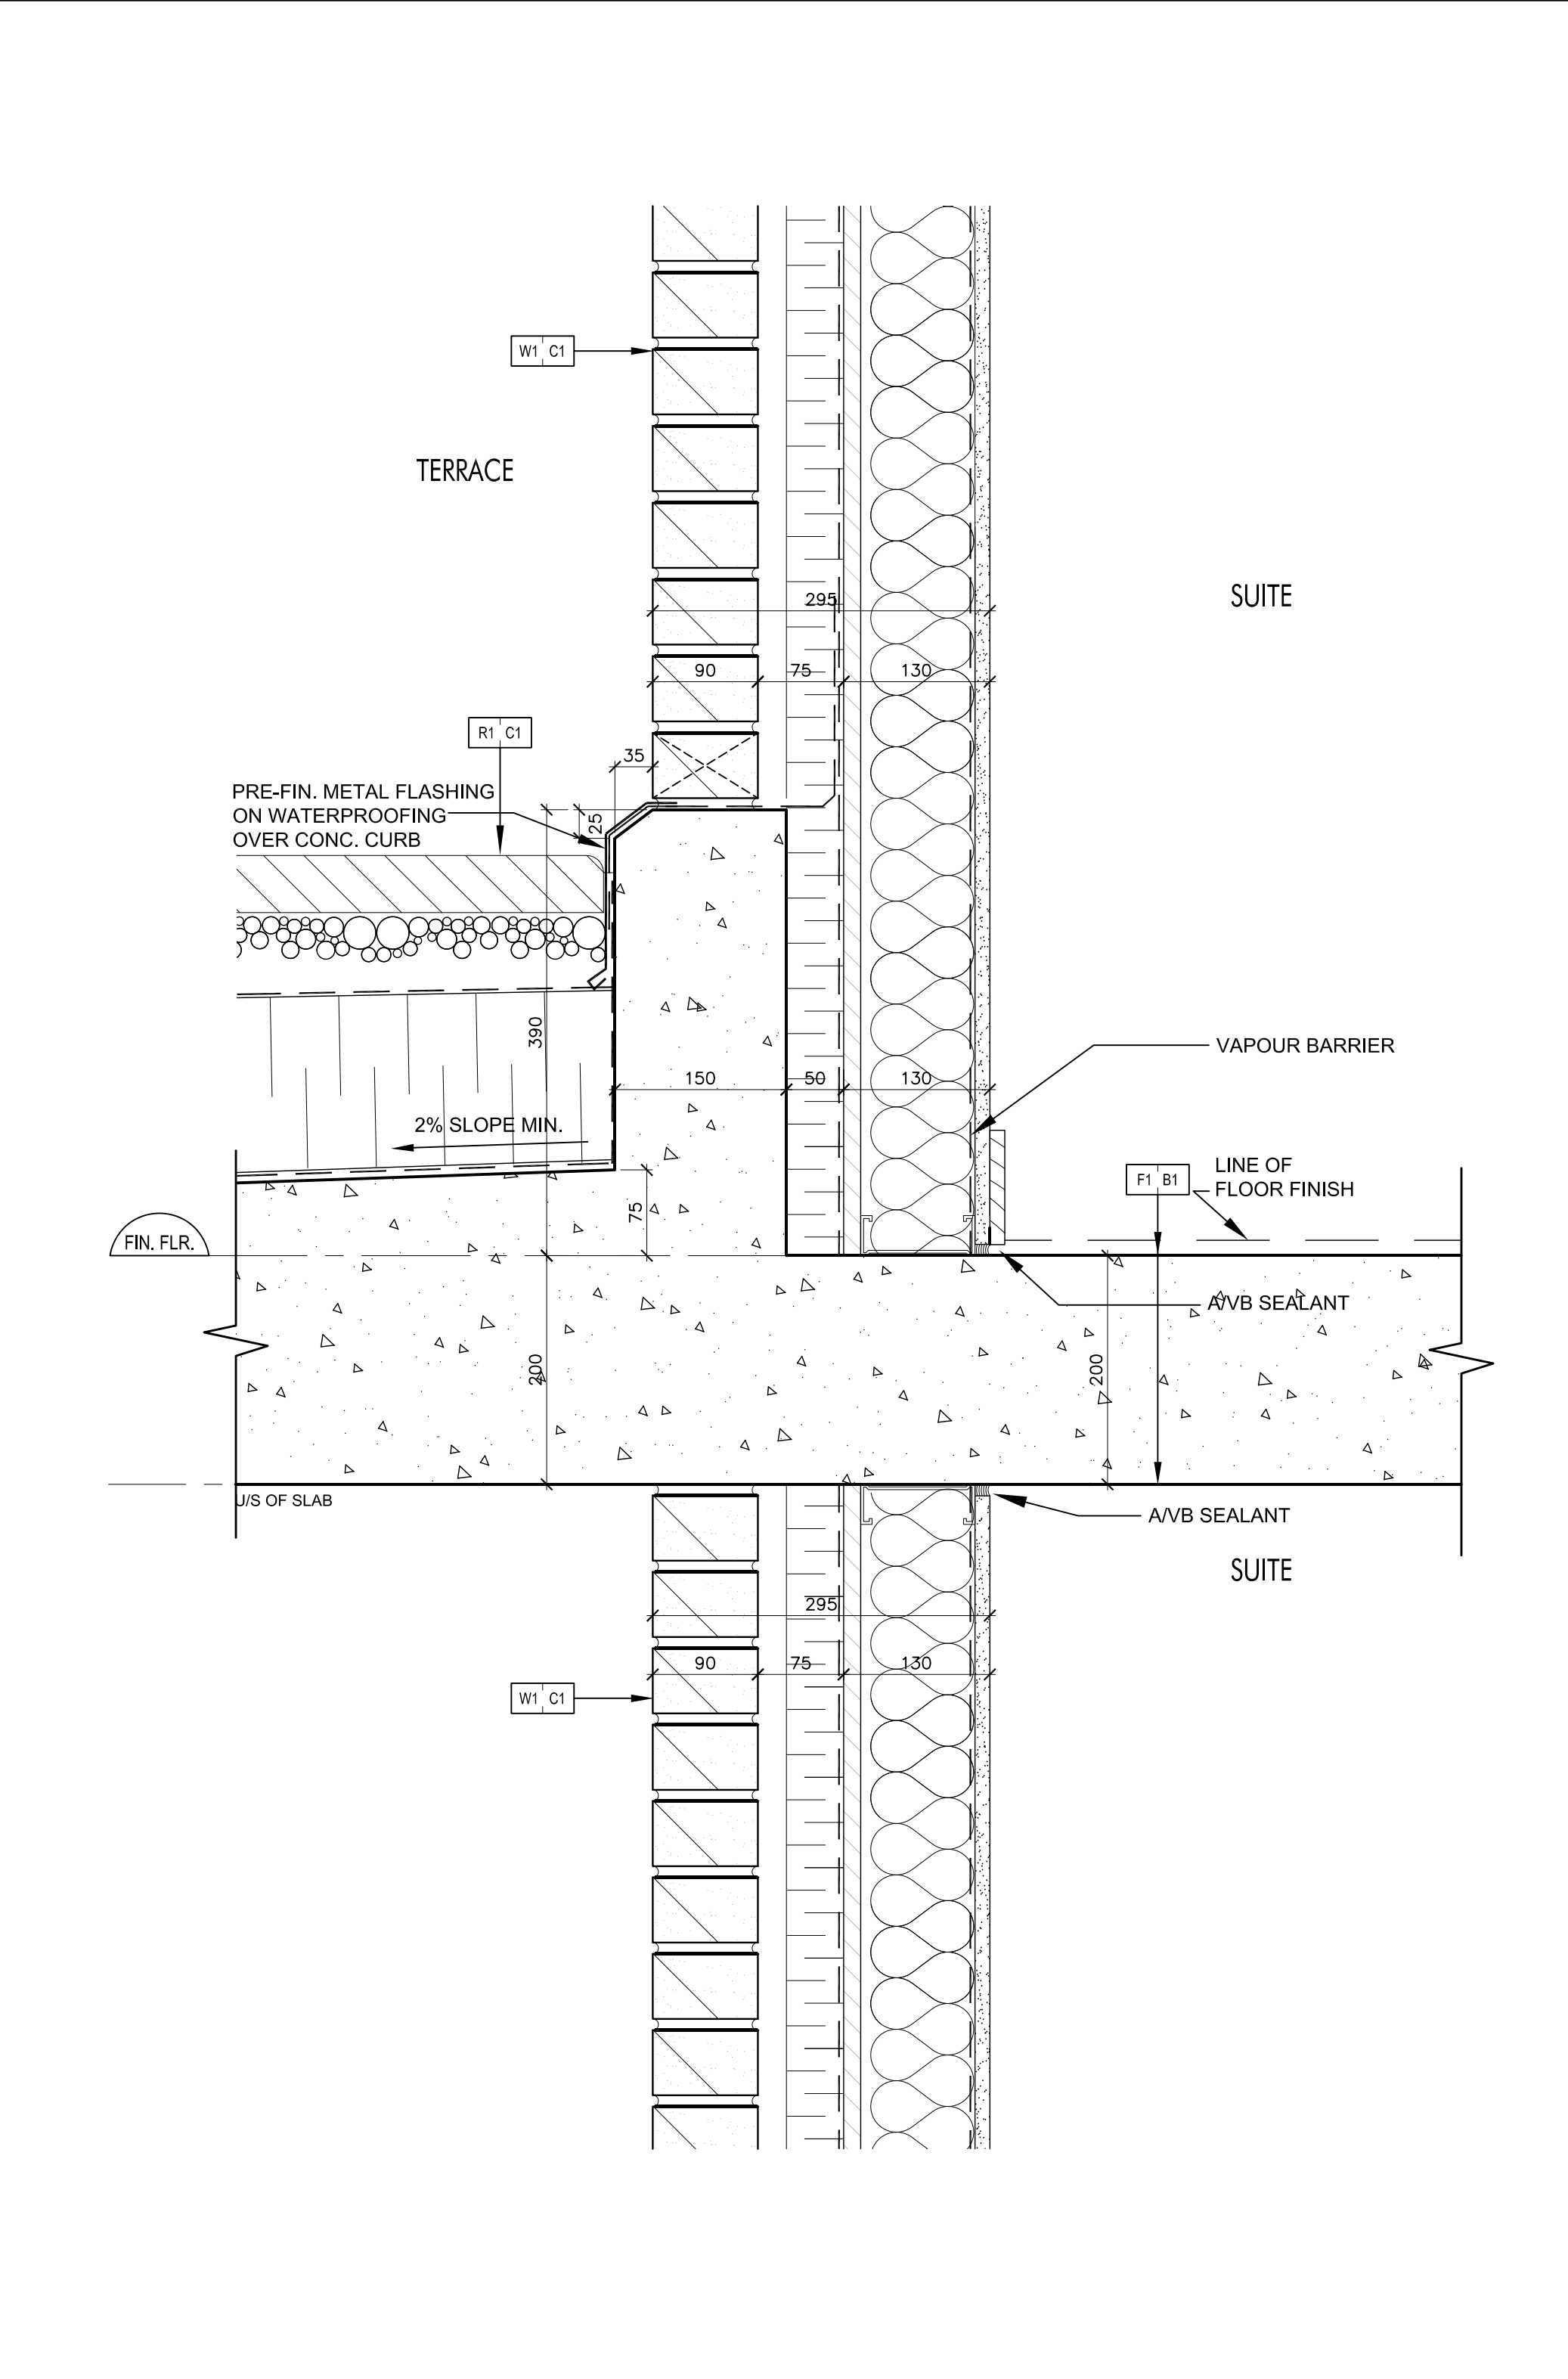

Brick Wall @ Terrace 3
SCALE 1:5 A7-11

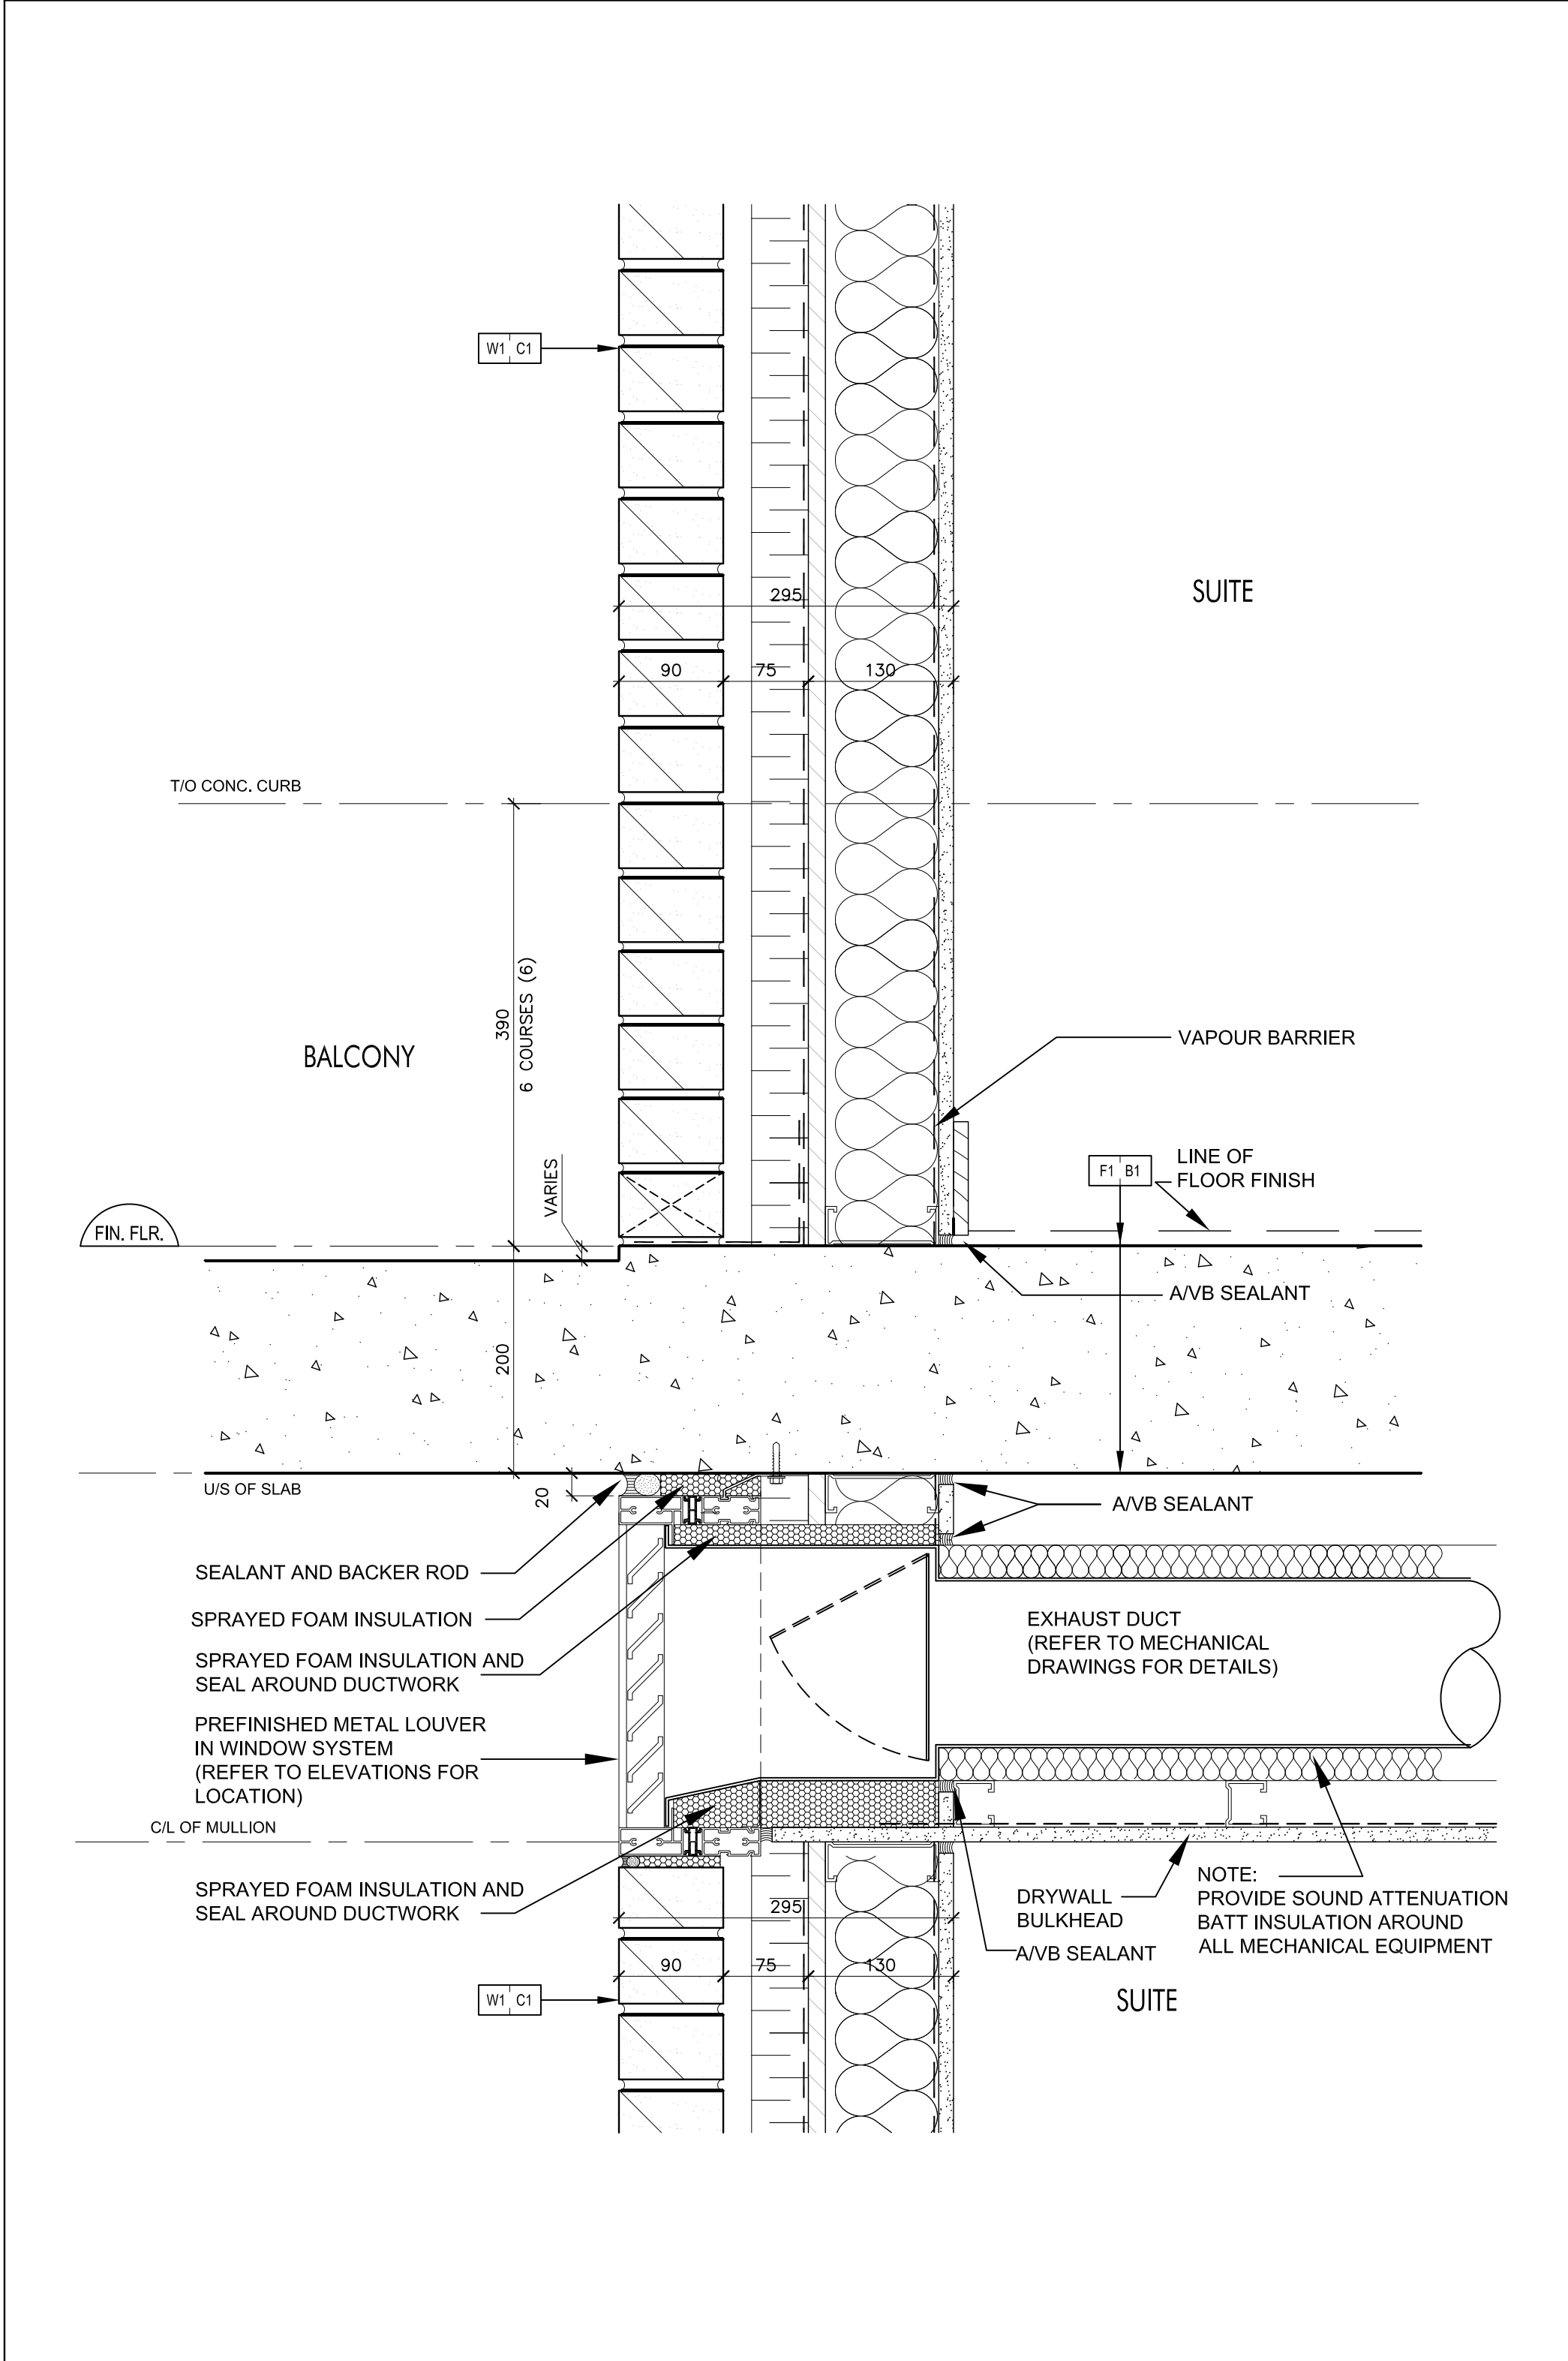

Brick Wall @ Balcony 2
SCALE 1:5 A7-11

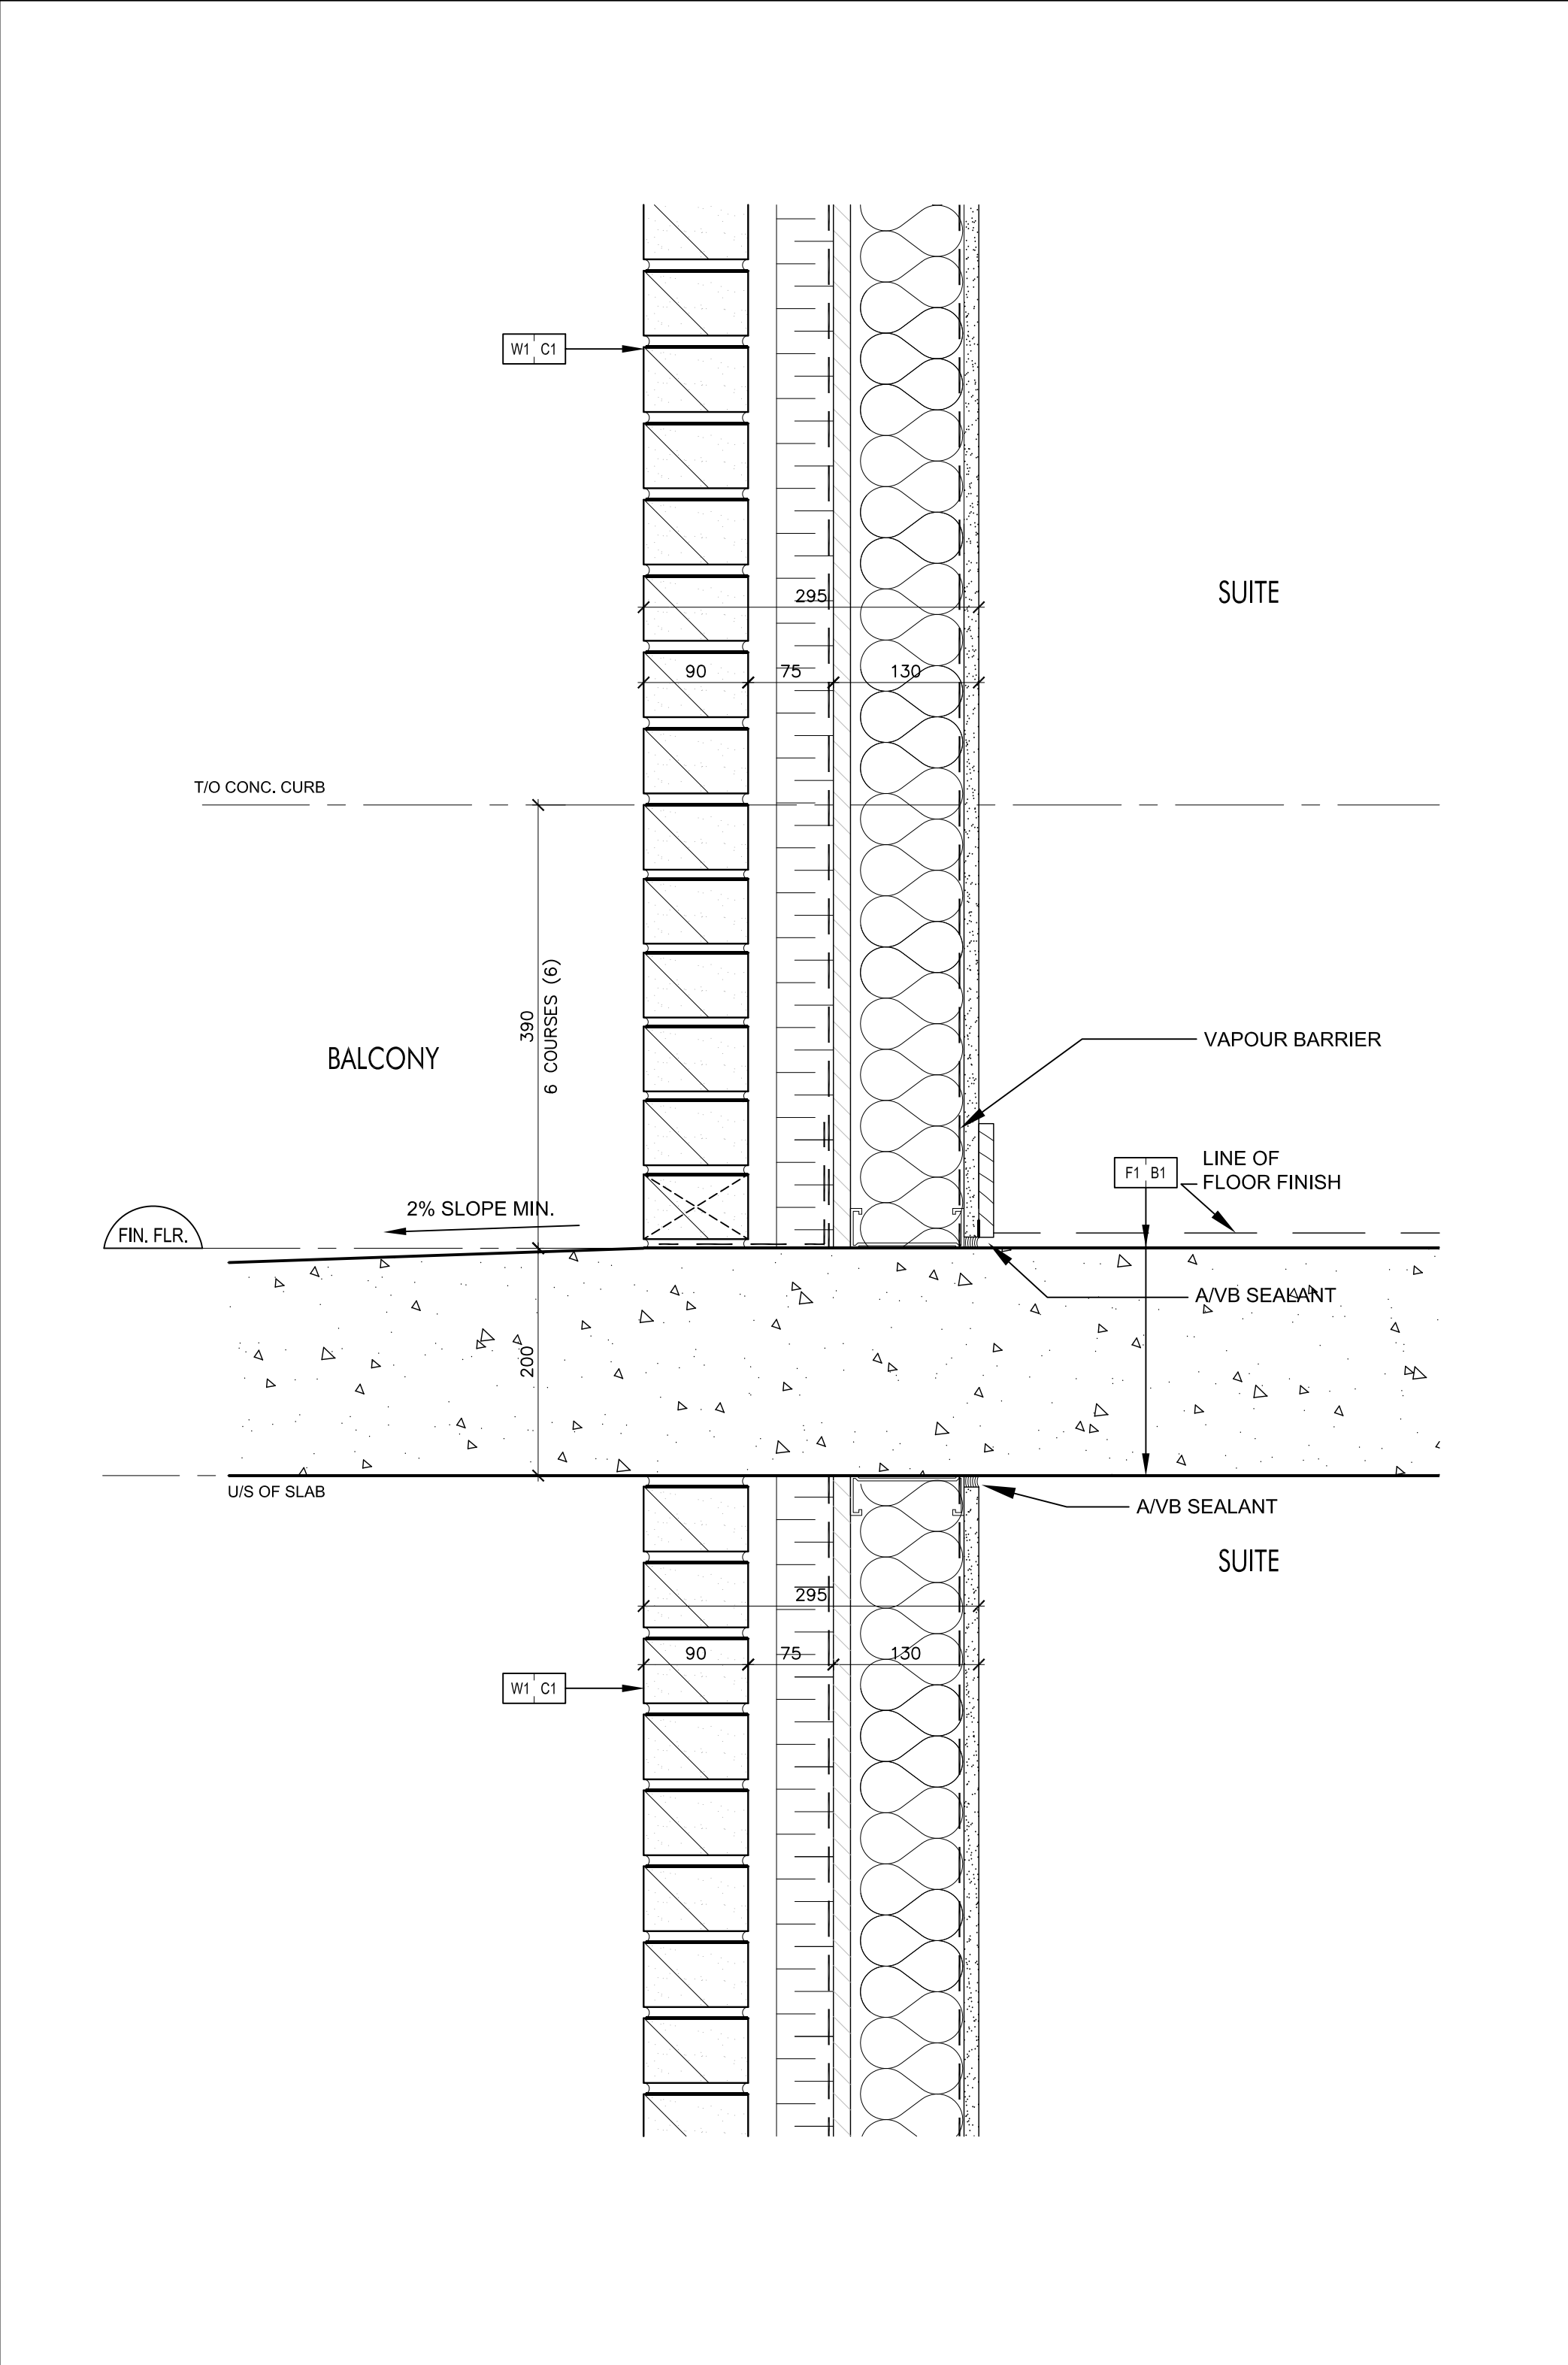

Brick Wall @ Balcony 1
SCALE 1:5 A7-11