




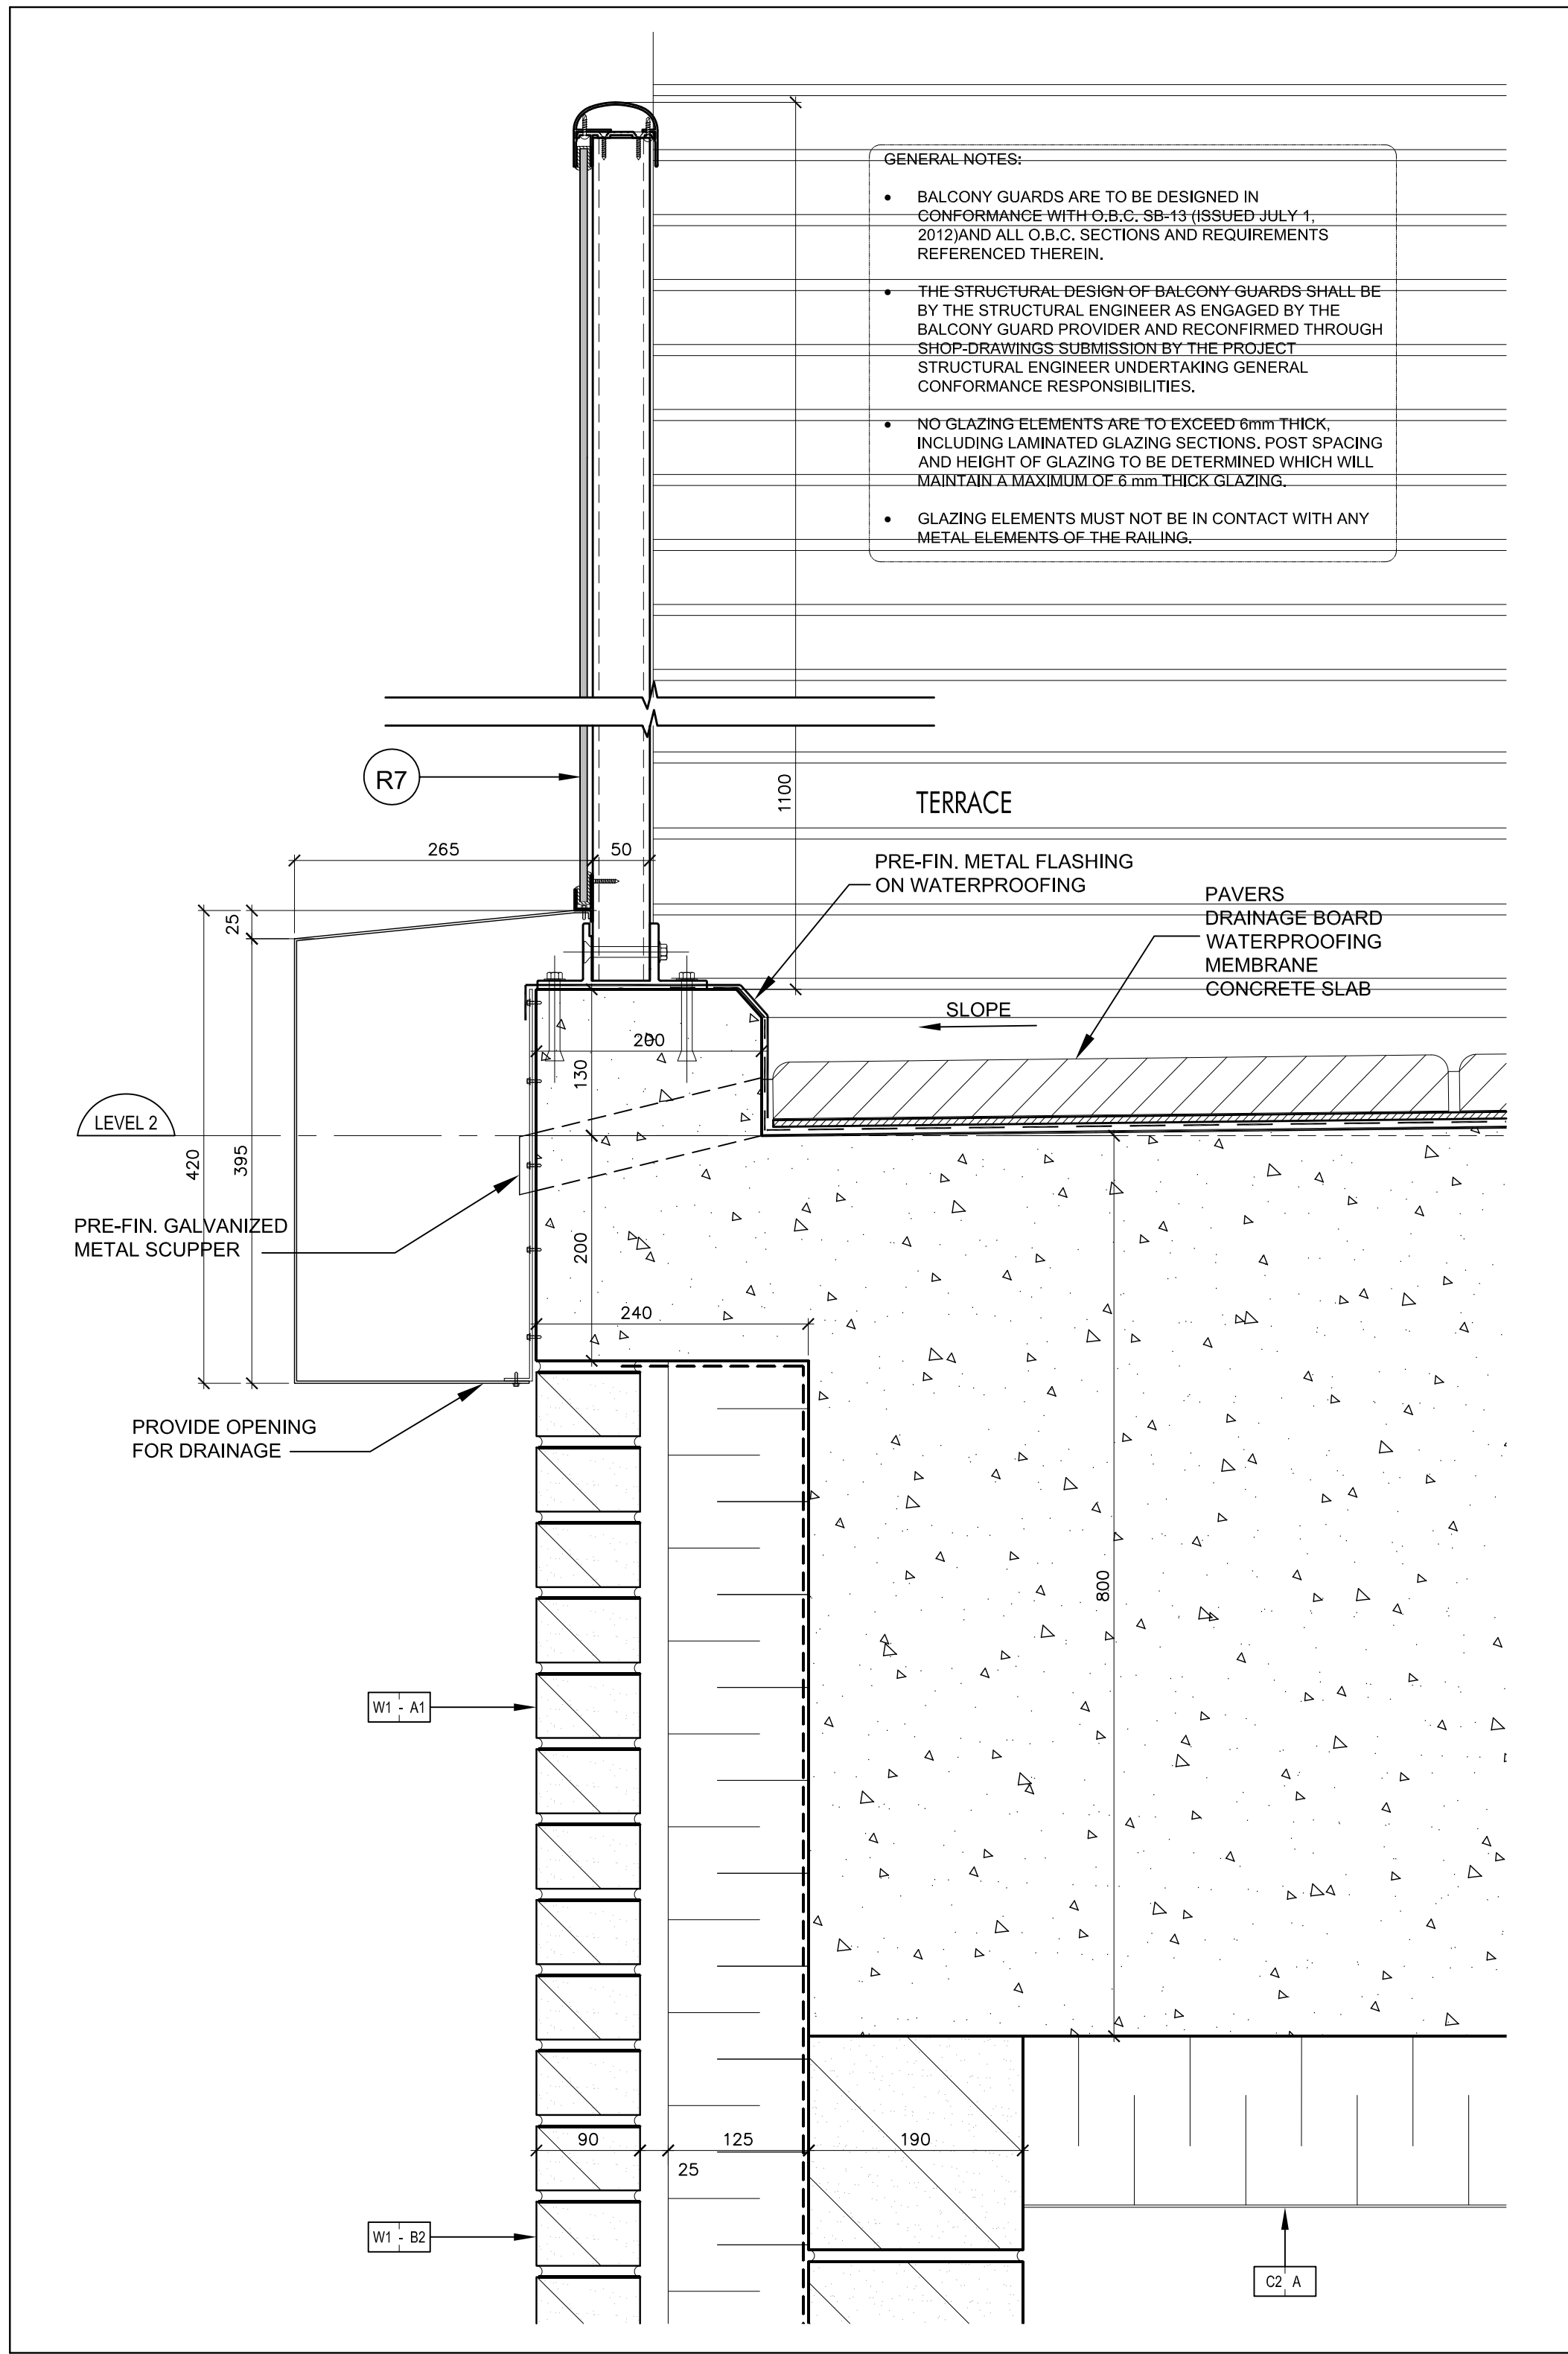


Railing & Pre-Fin. Aluminum Band @ Level 2 Terrace 12
SCALE: 1:5 A7-12

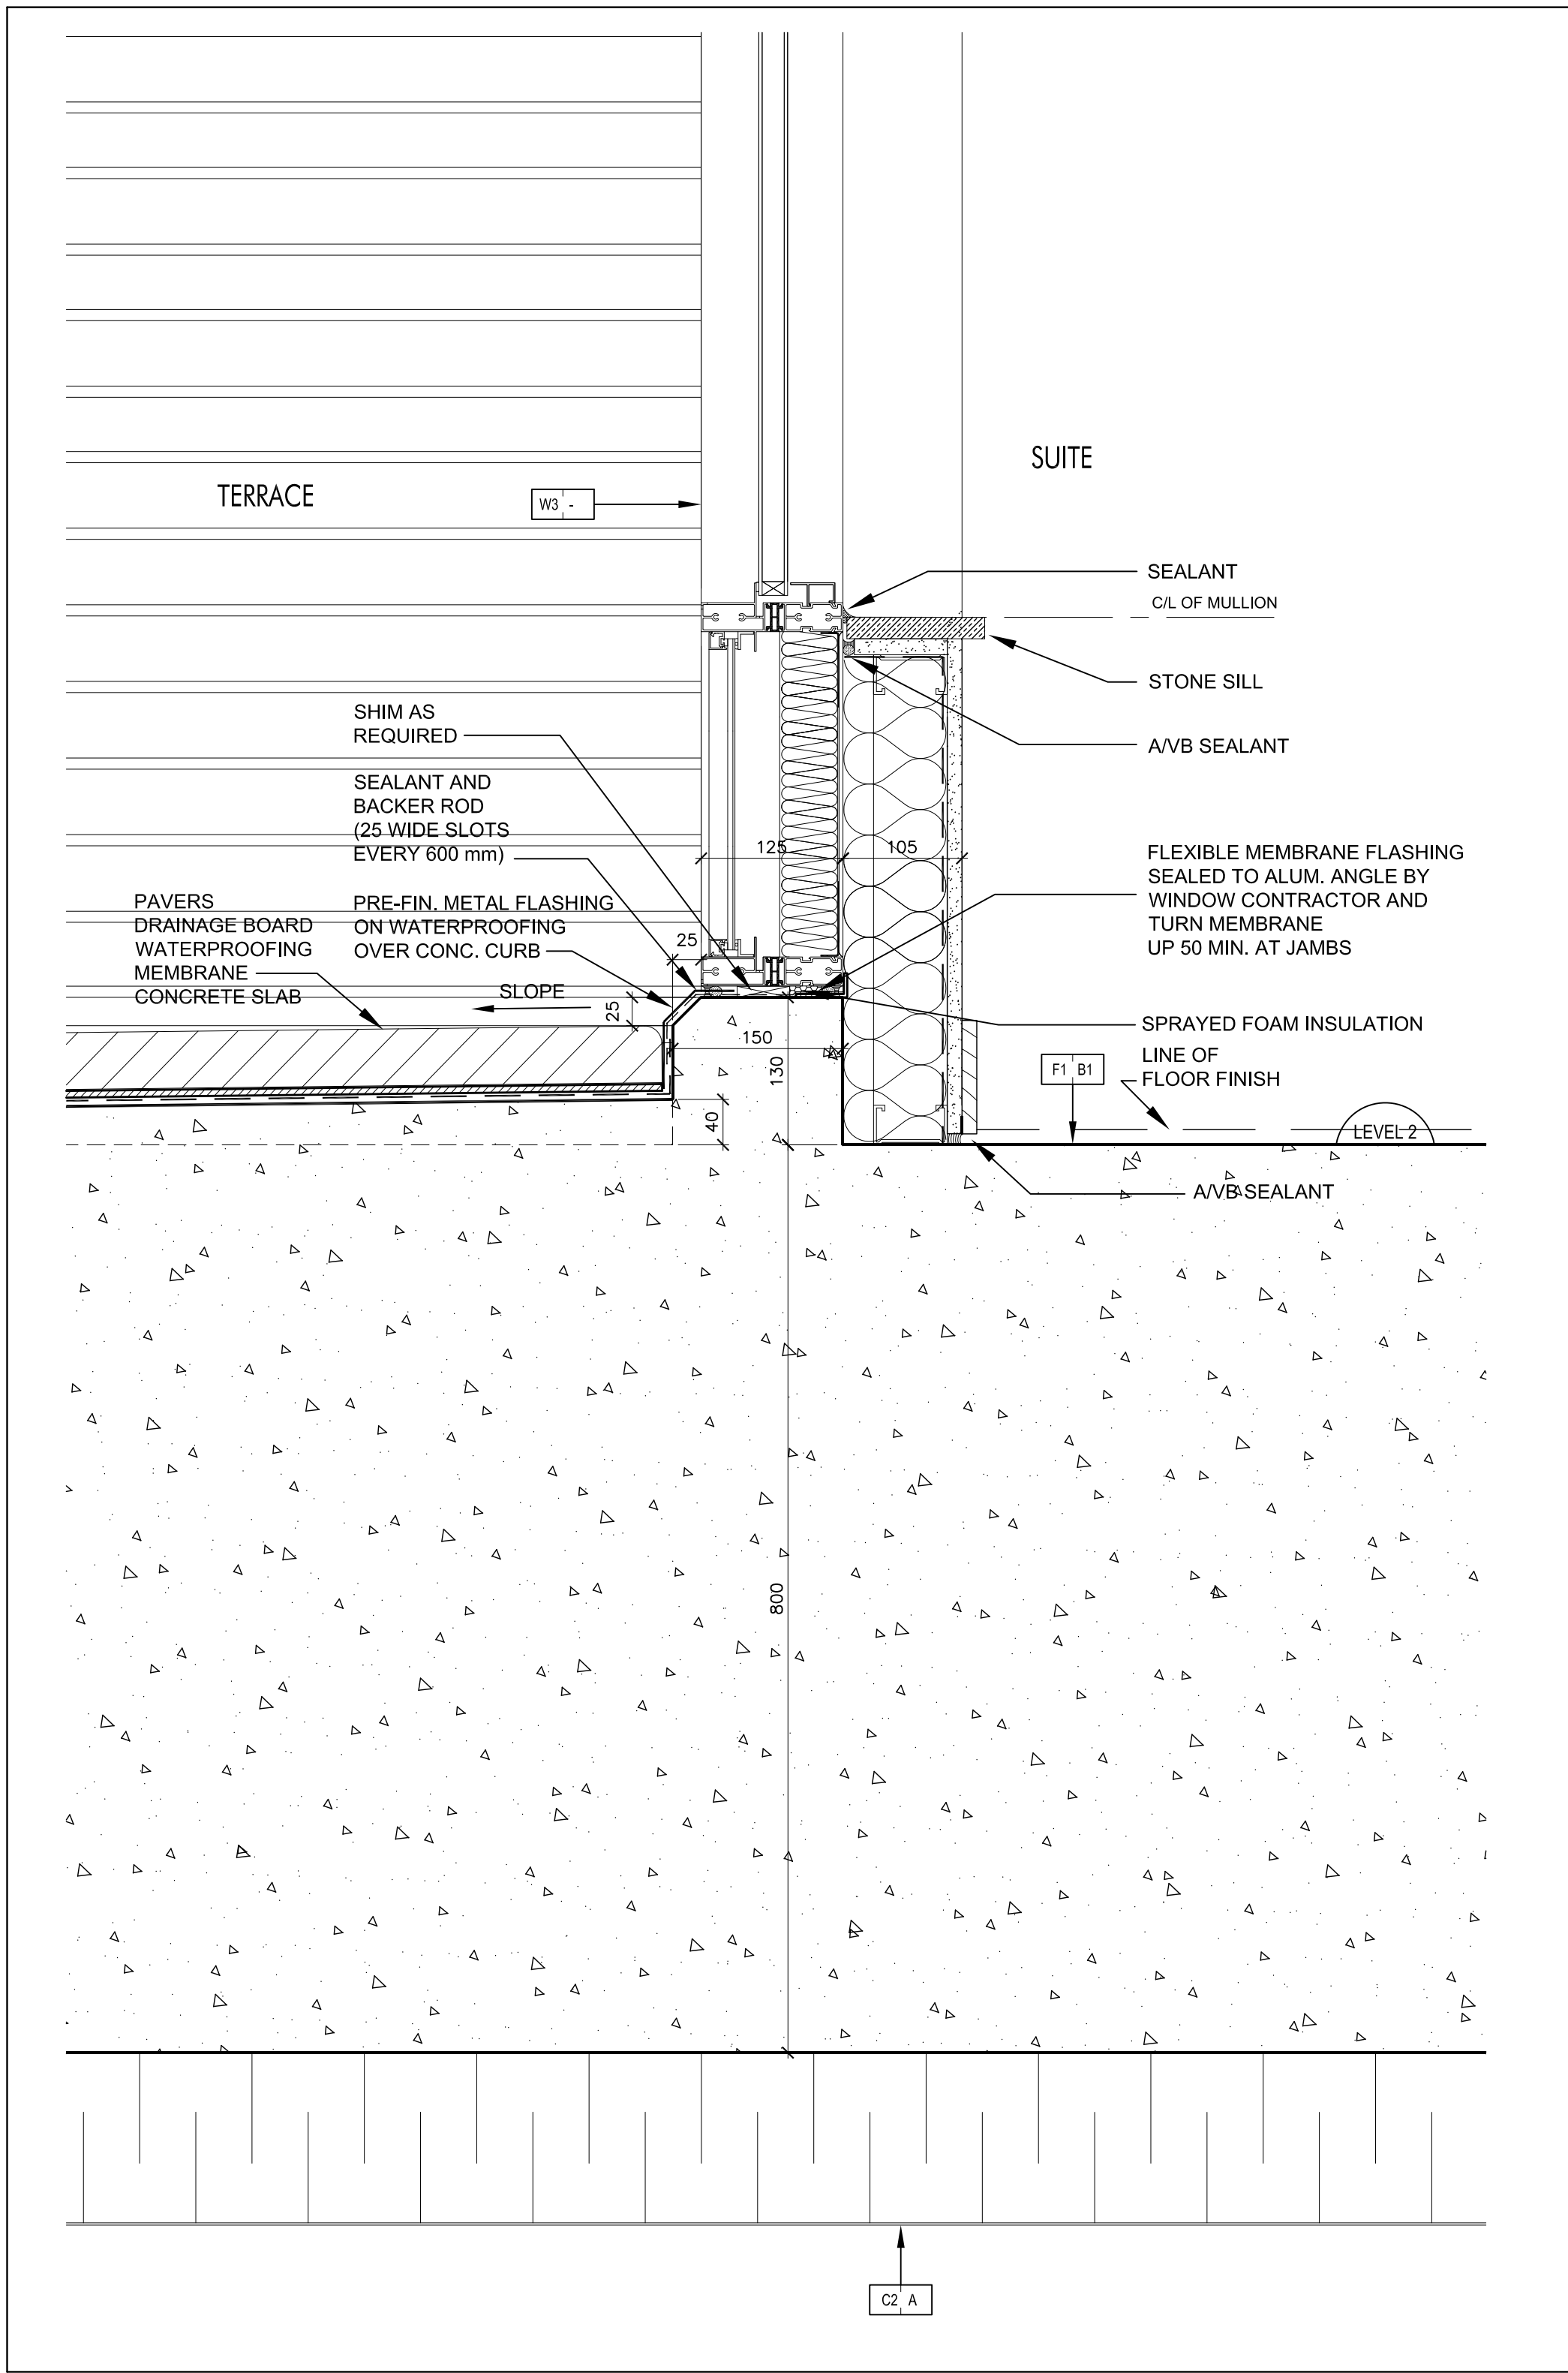


Concrete Curb @ Level 2 Terrace @ Window Wall 11
SCALE: 1:5 A7-12

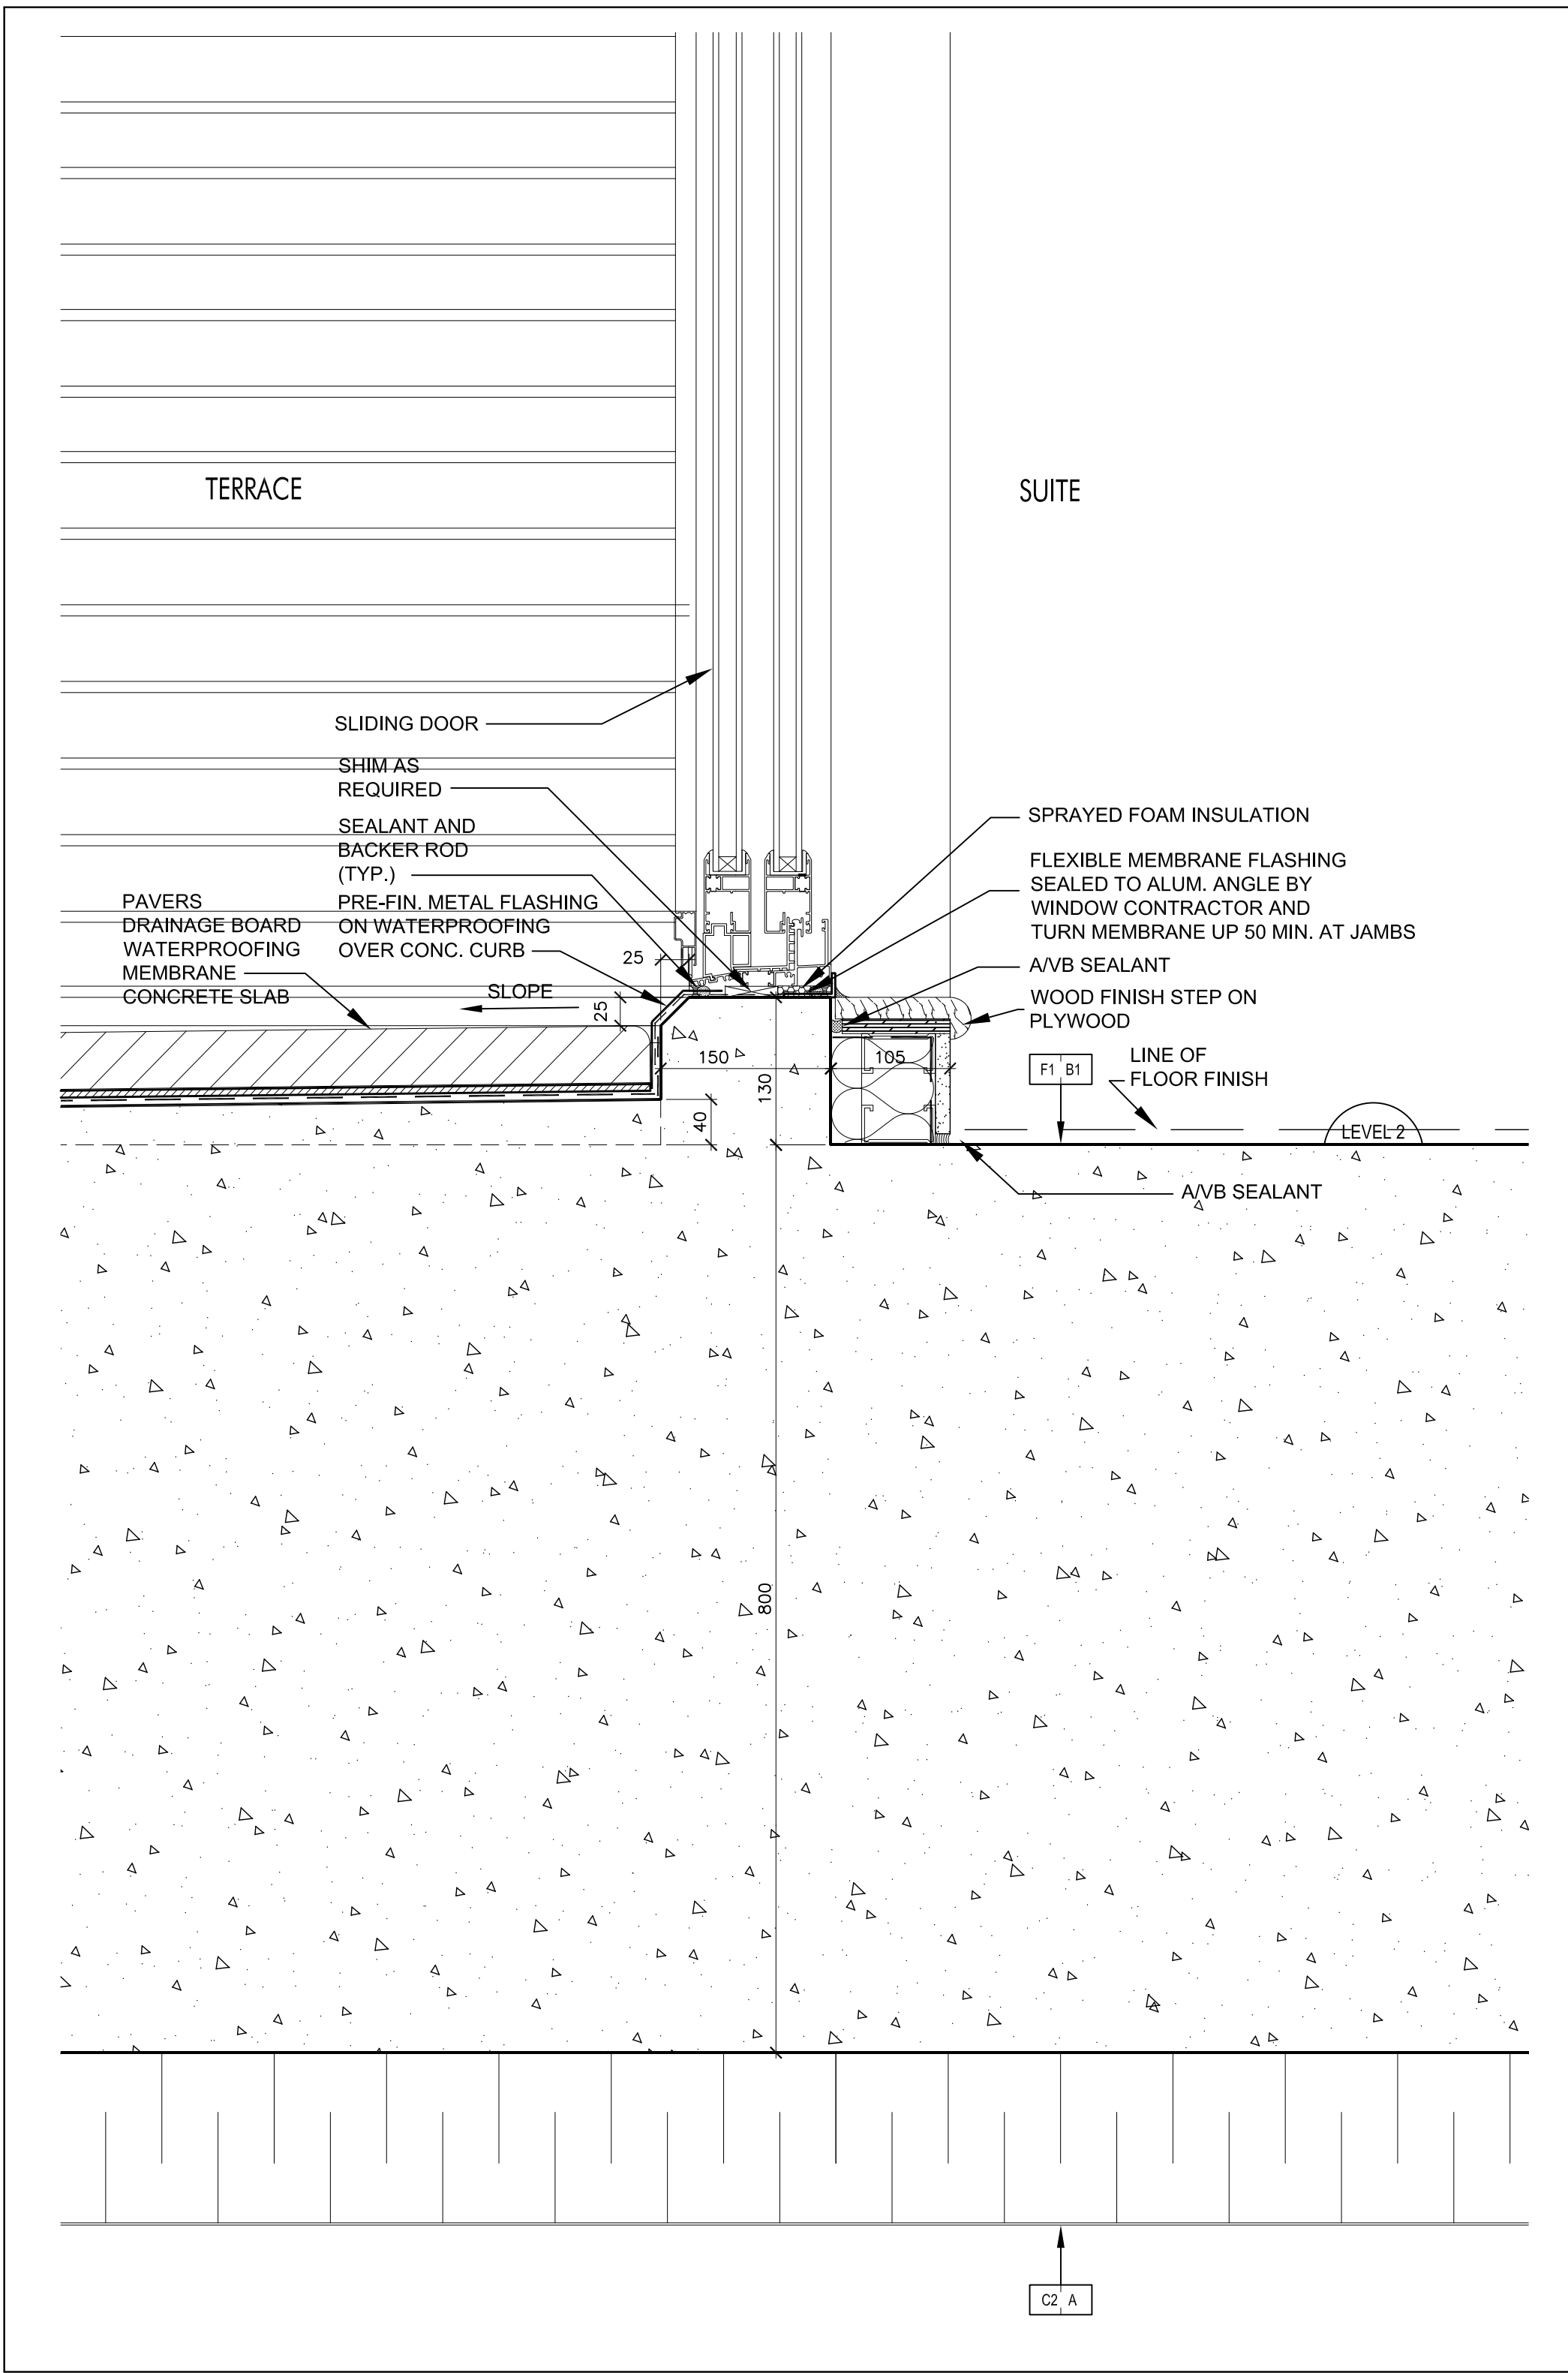


Concrete Curb @ Level 2 Terrace @ Sliding Door 10
SCALE: 1:5 A7-12

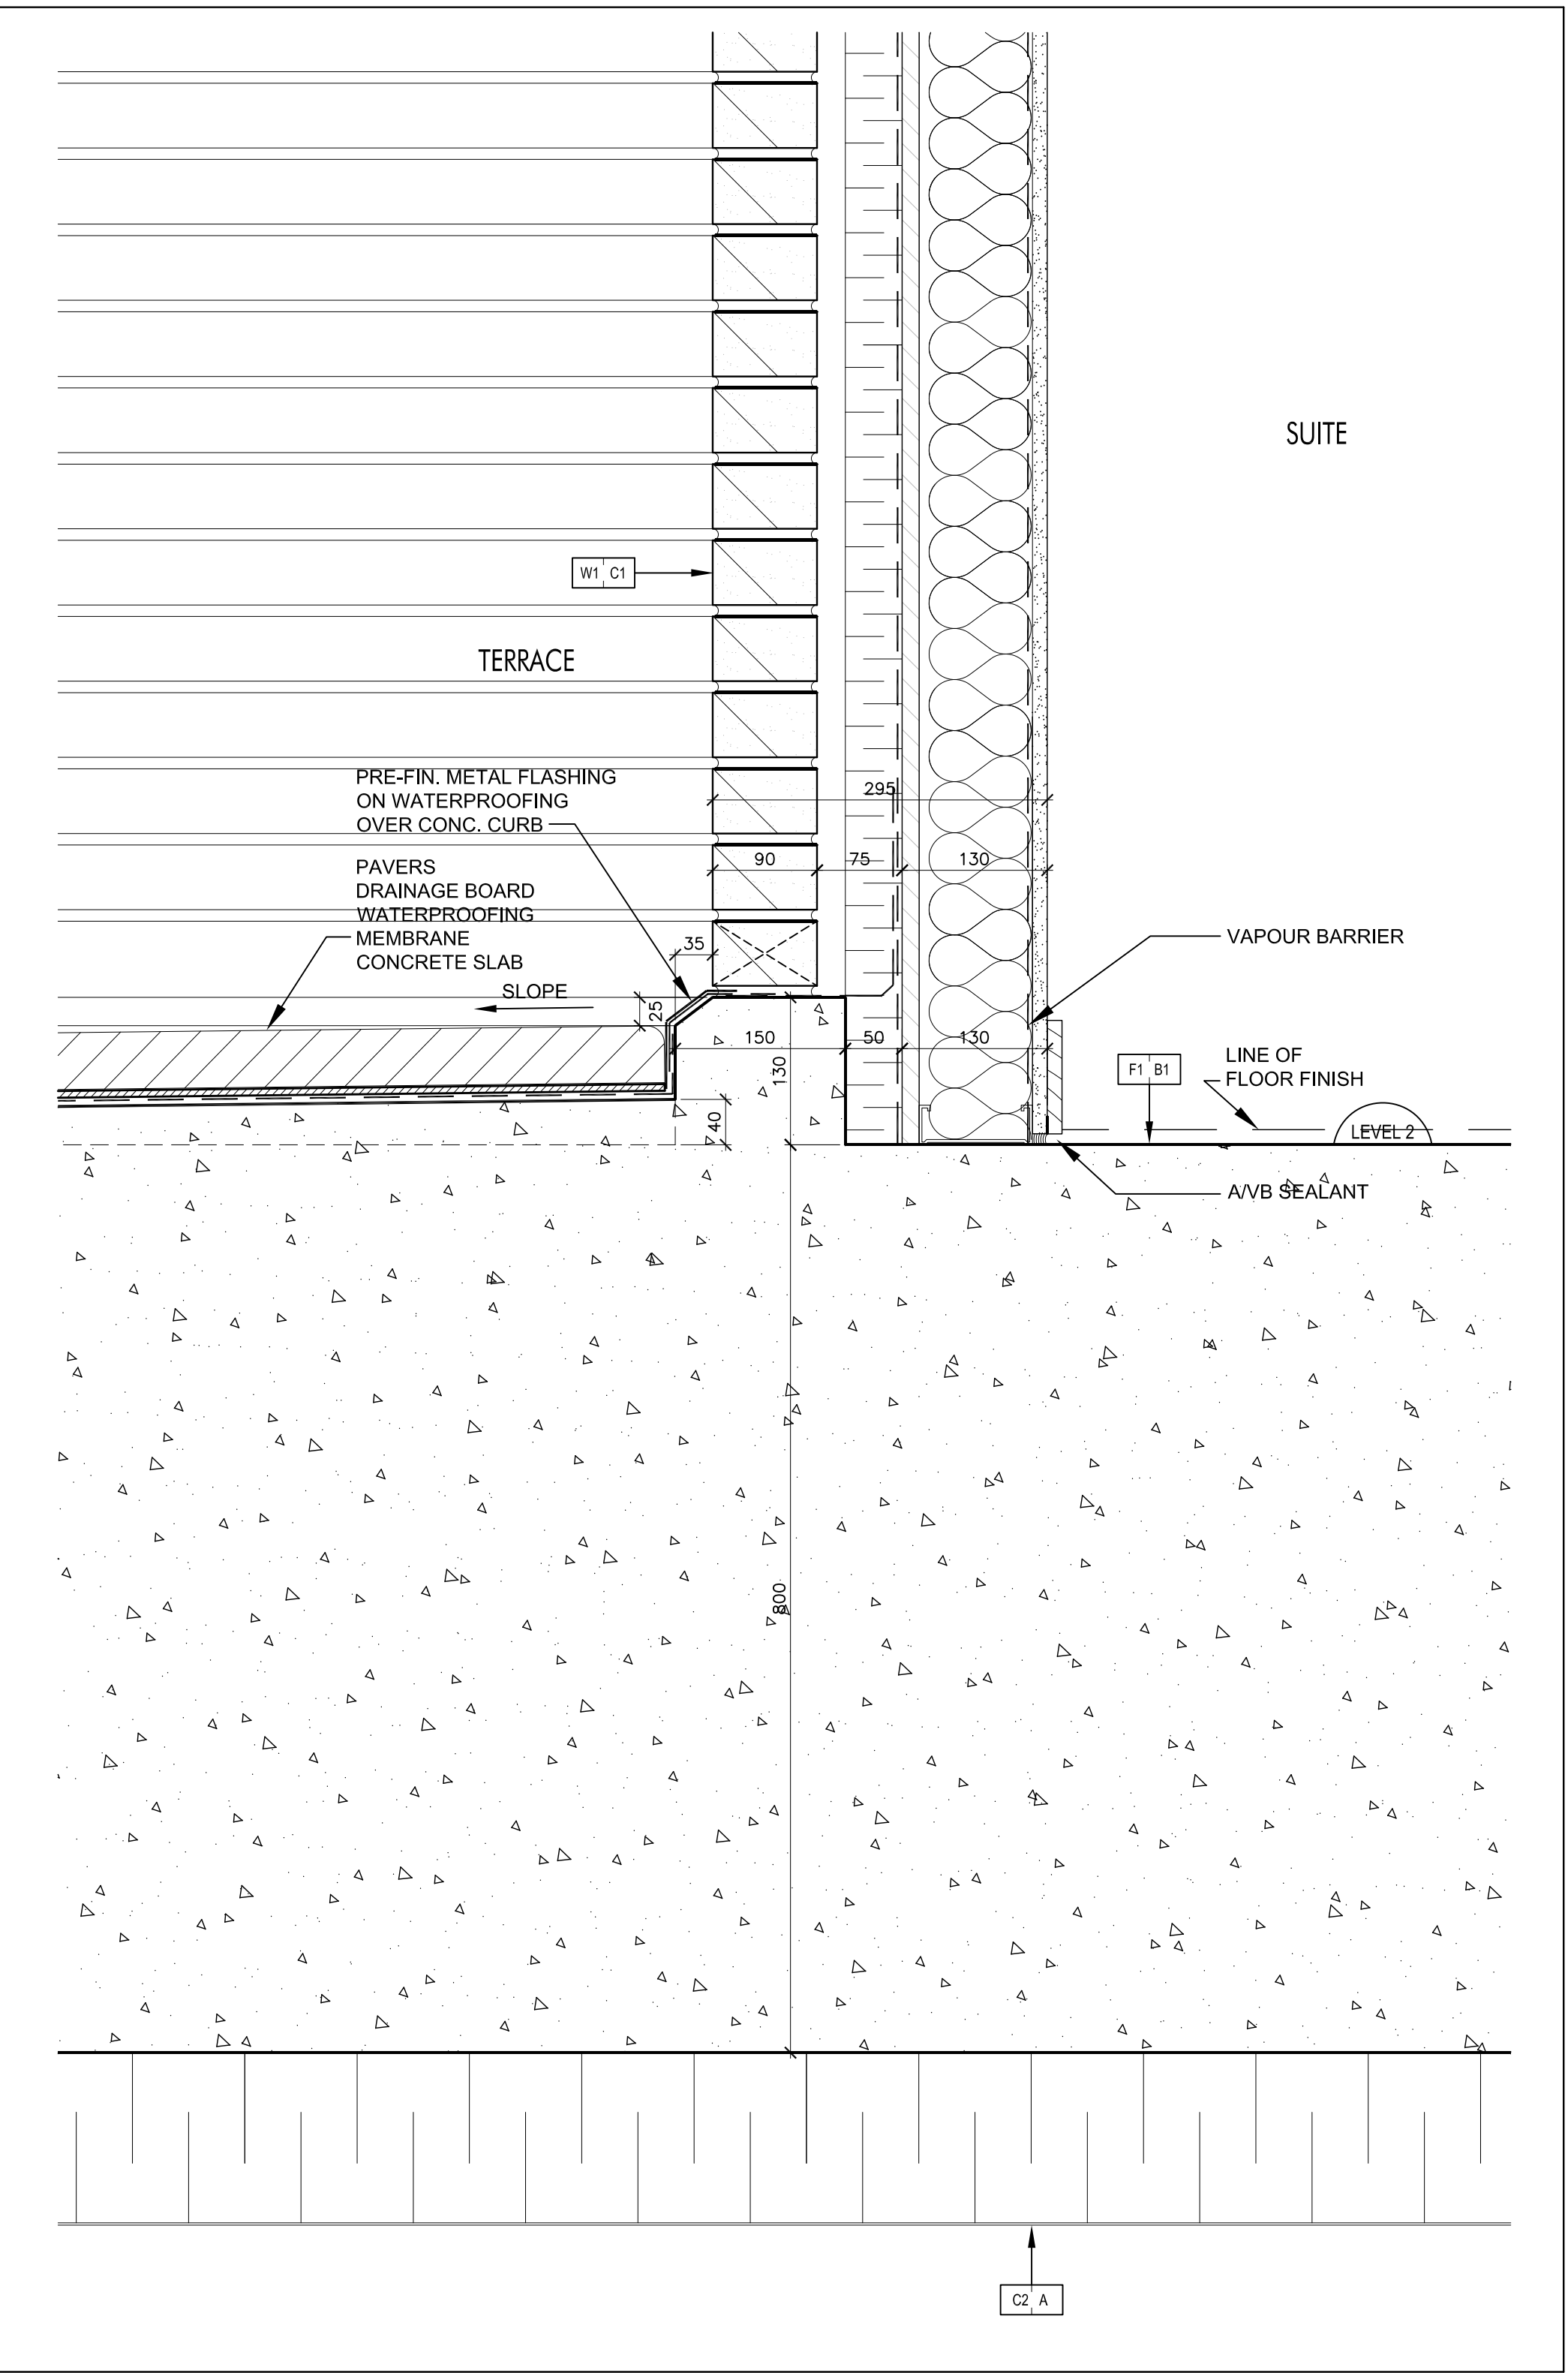


Concrete Curb @ Level 2 Terrace @ Brick Veneer Wall 9
SCALE: 1:5 A7-12

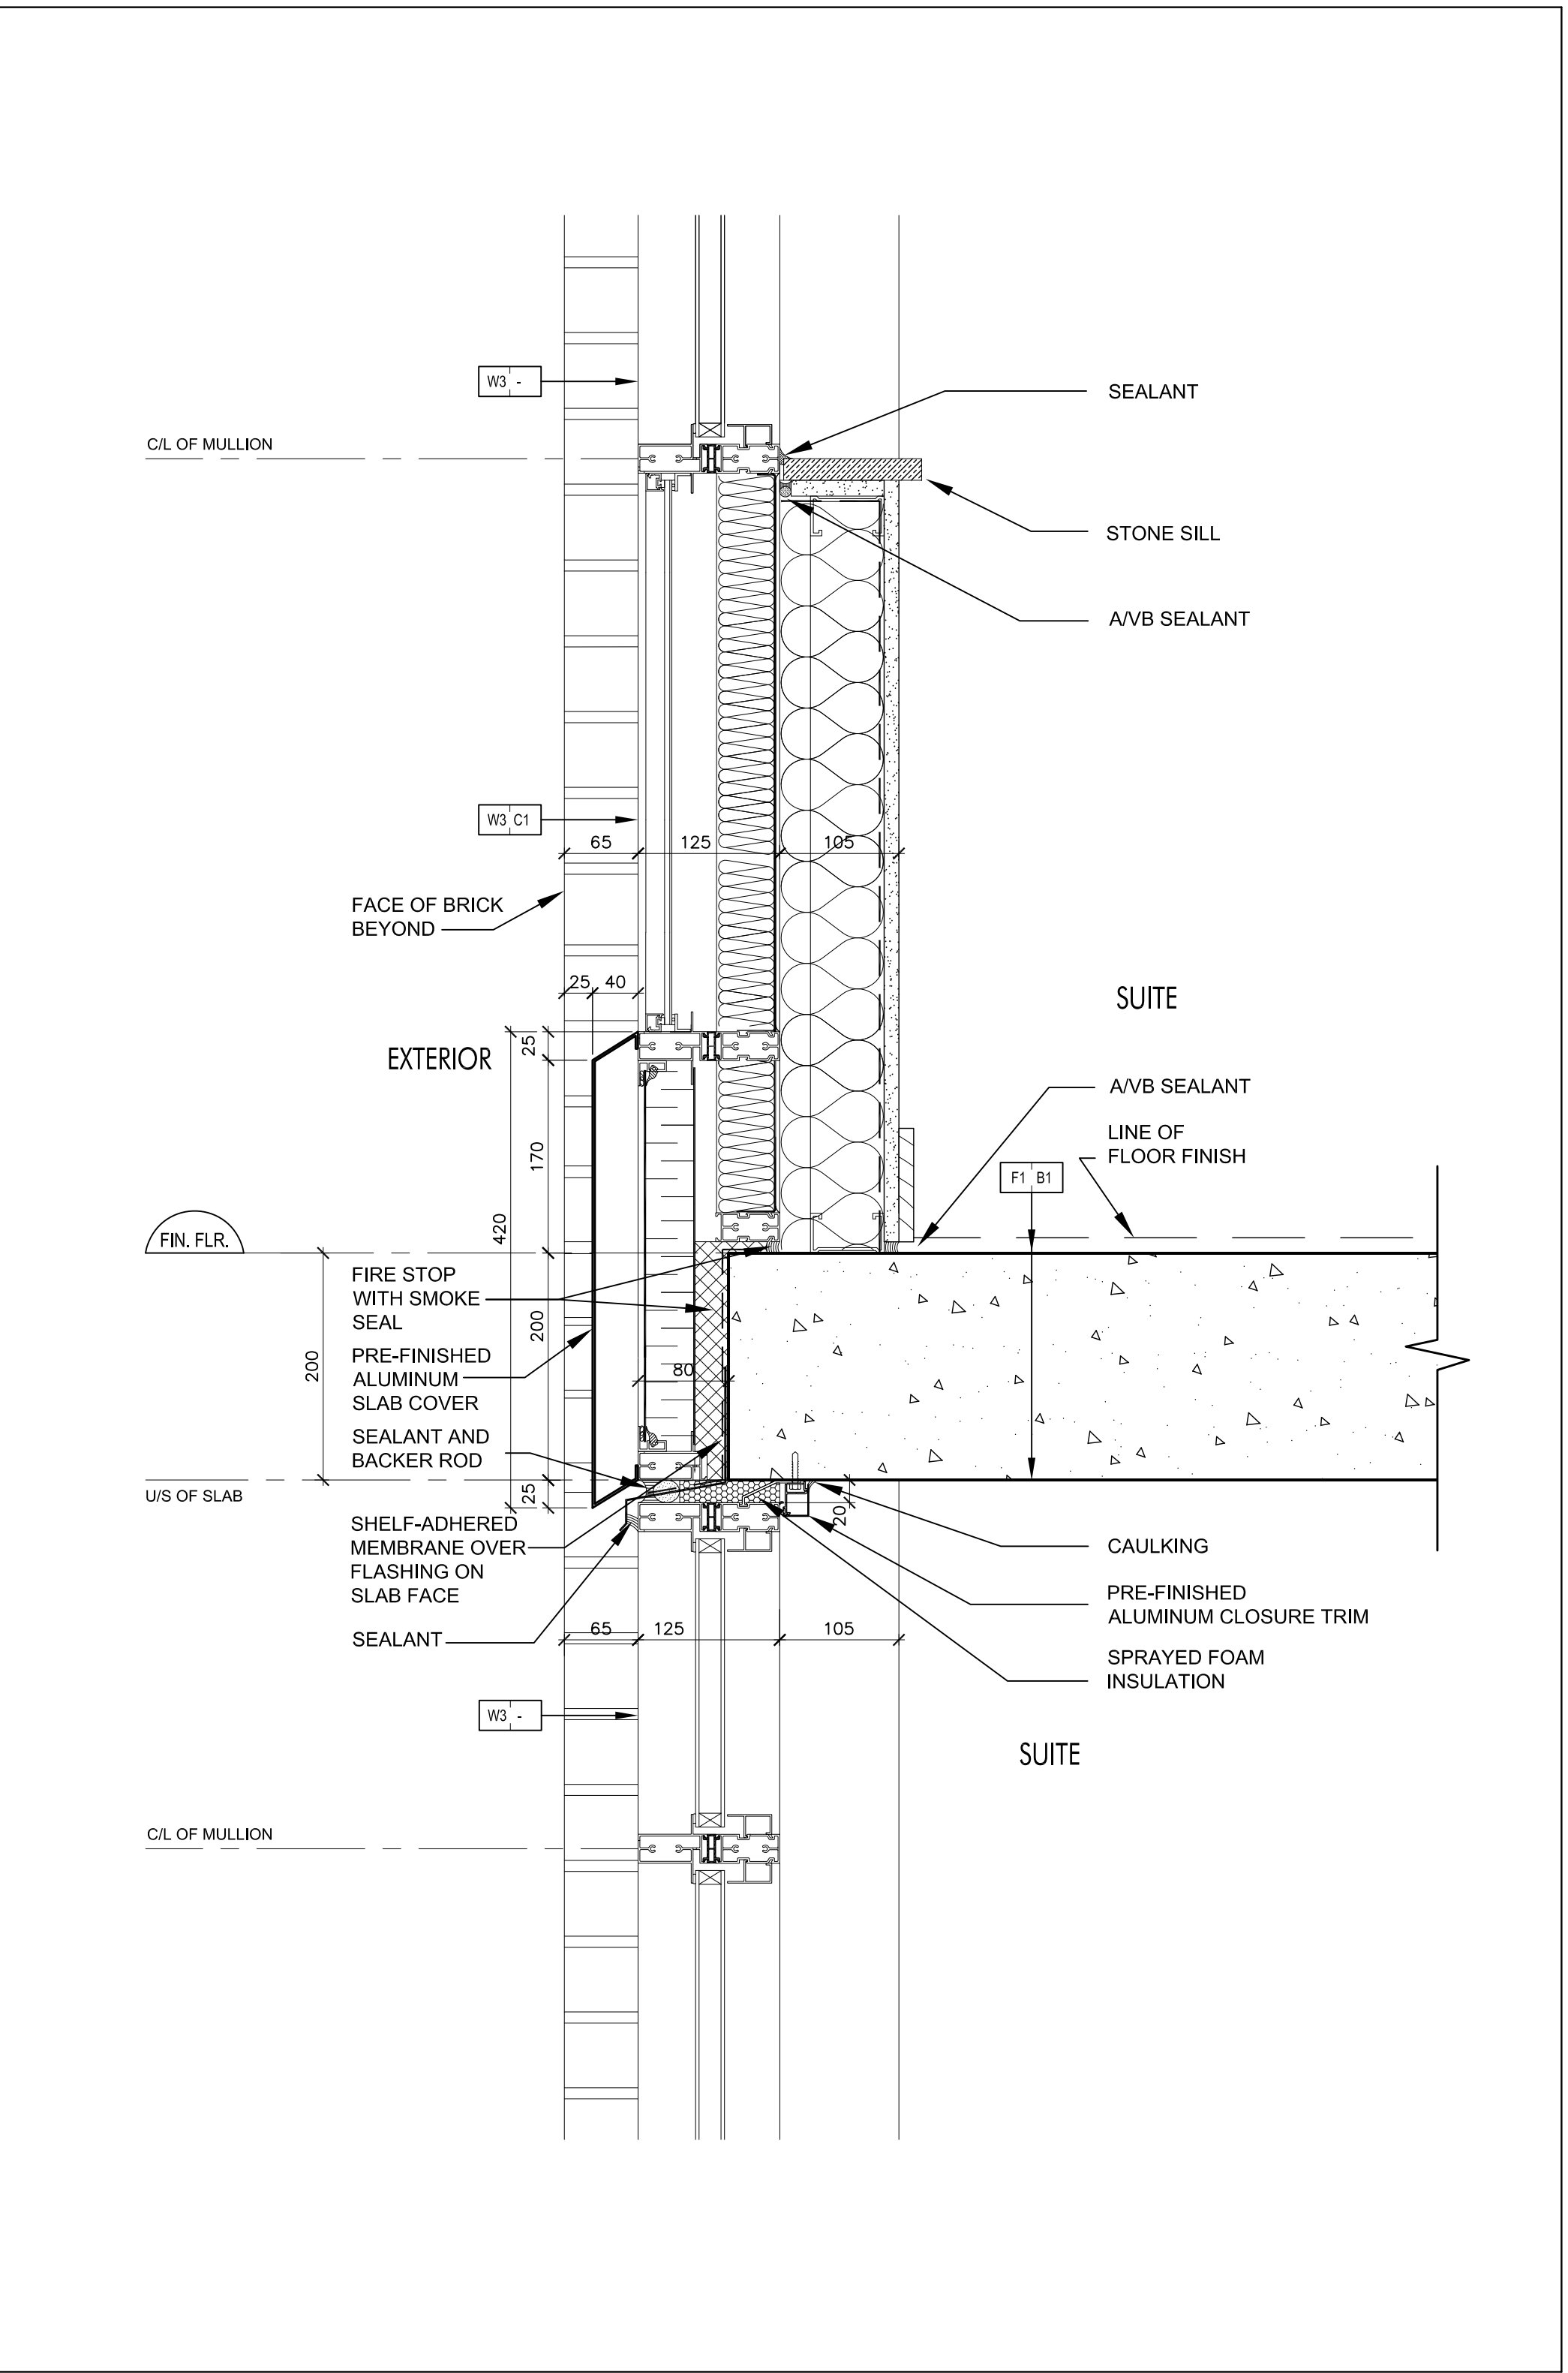


Pre-Finished Aluminum Slab Cover @ Window Wall 8
SCALE: 1:5 A7-12

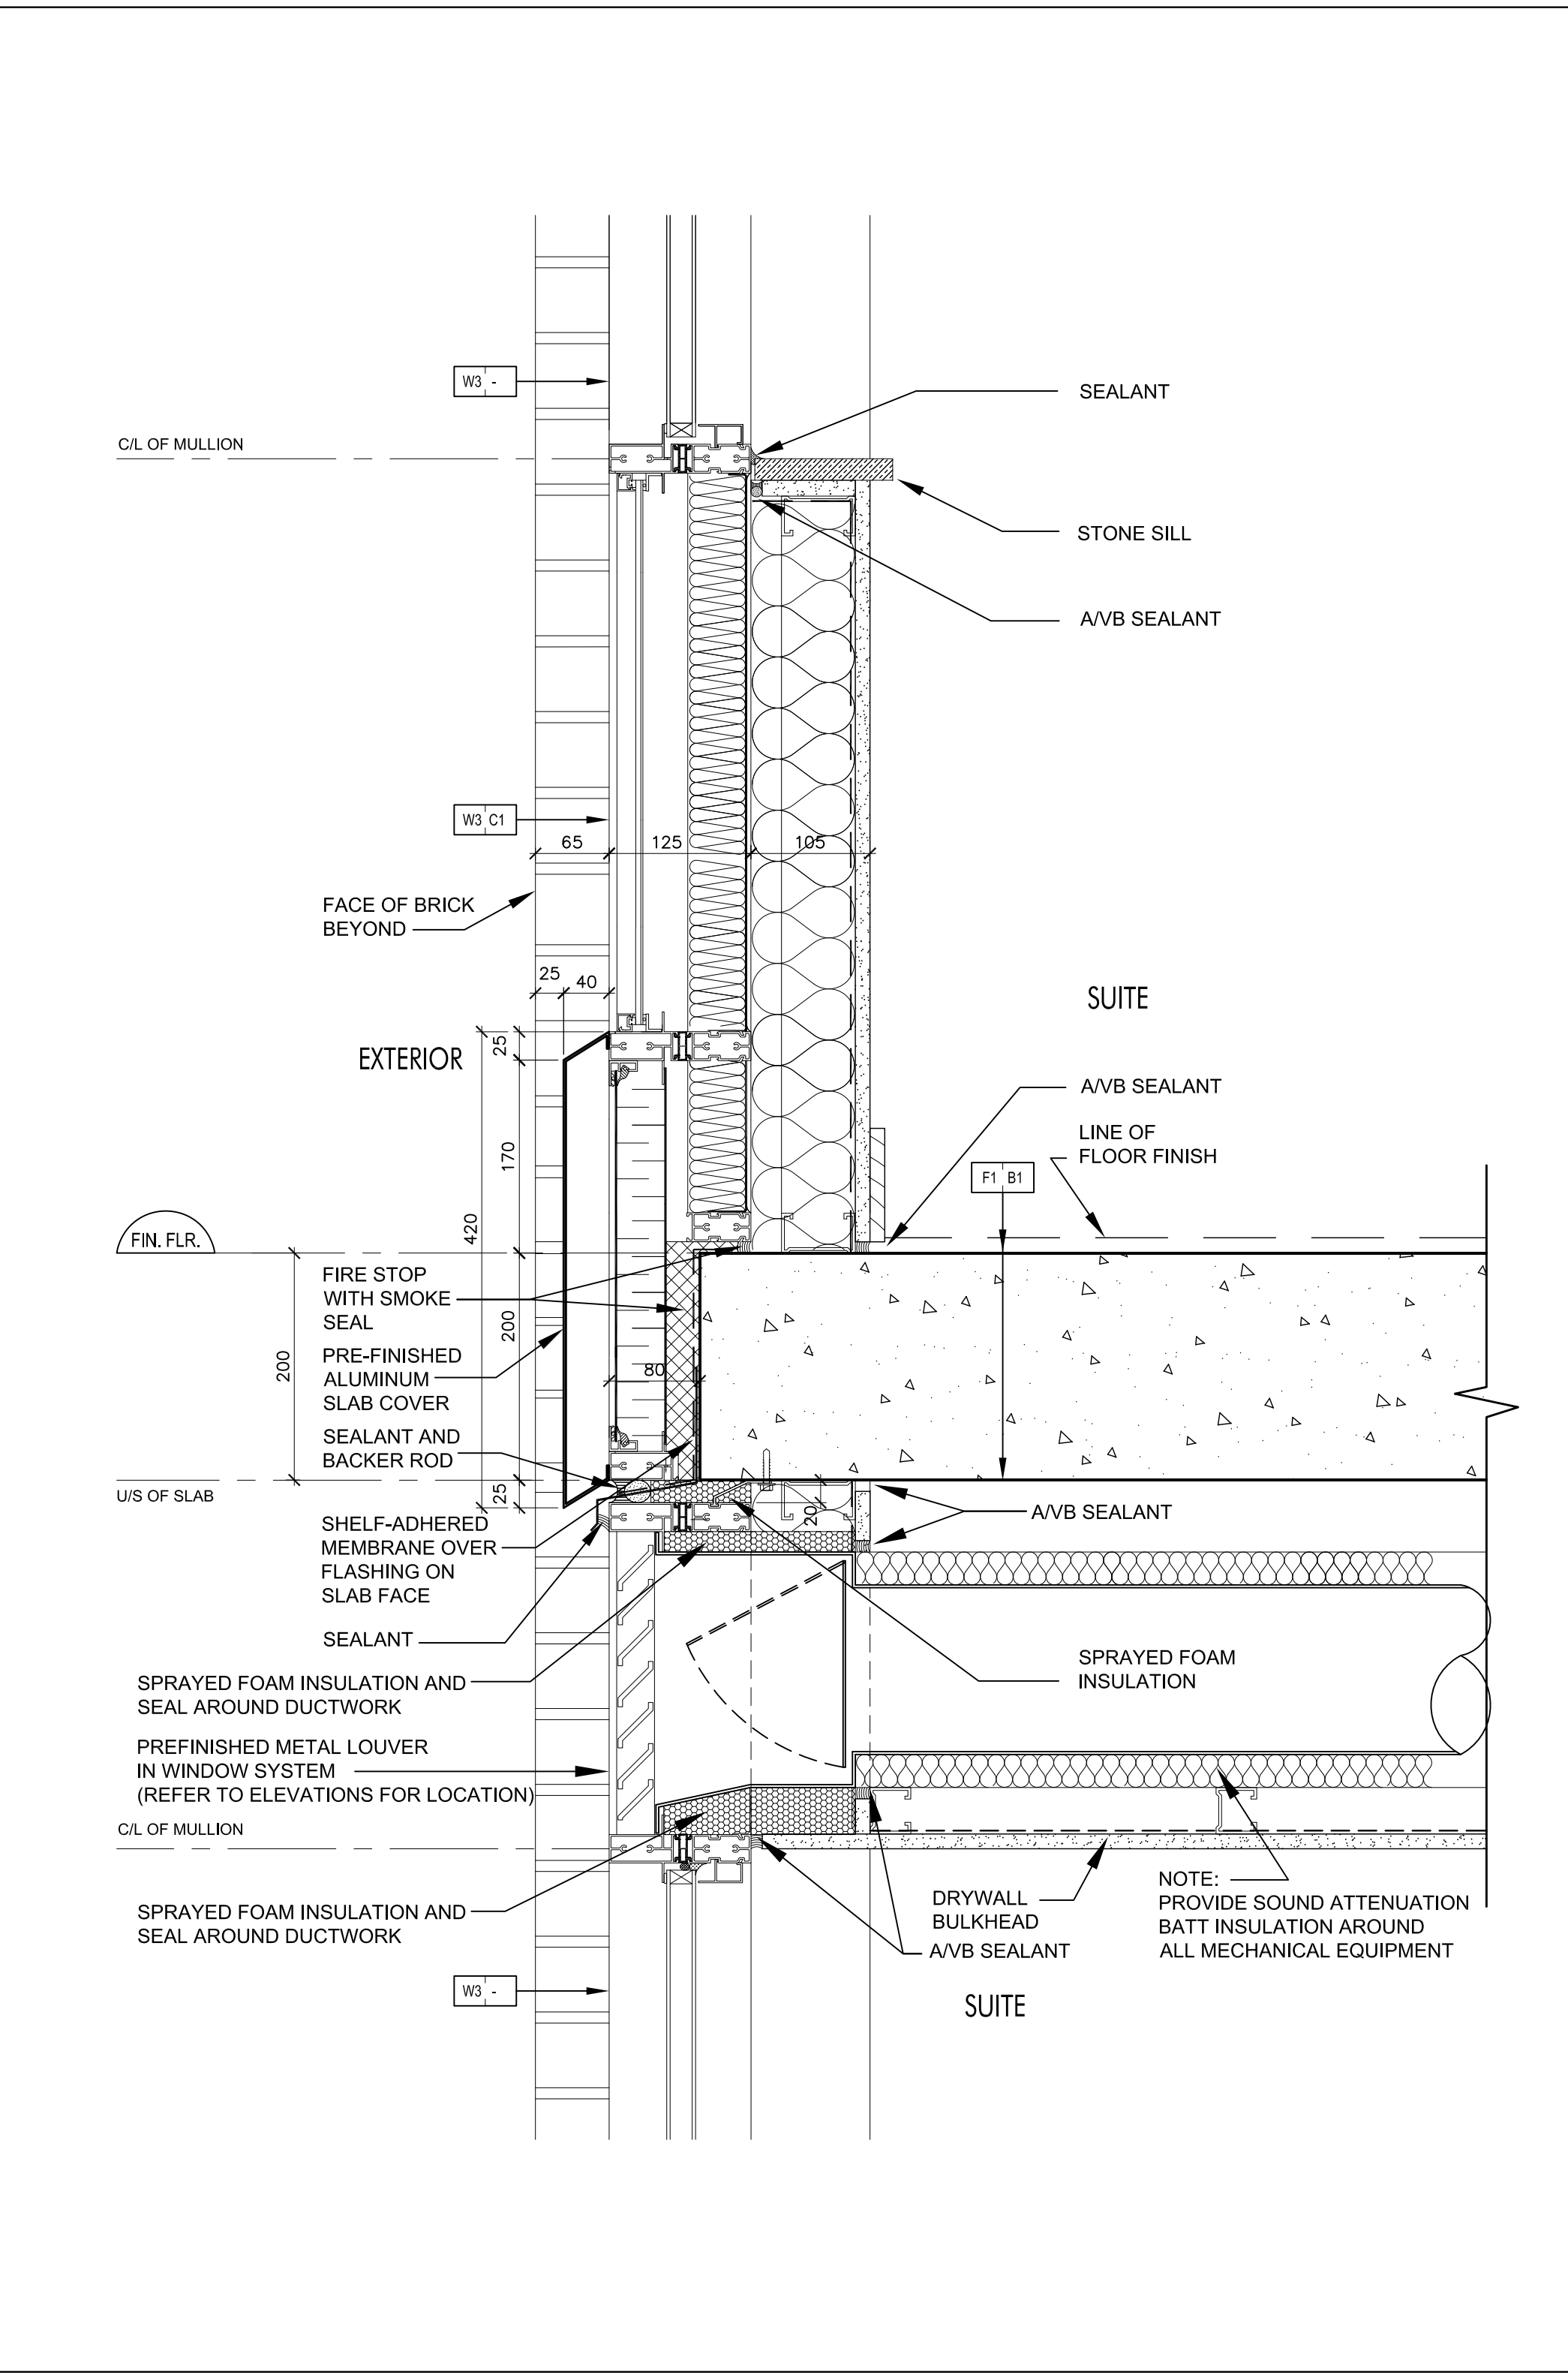


Pre-Finished Aluminum Slab Cover @ Window Wall 7
SCALE: 1:5 A7-12

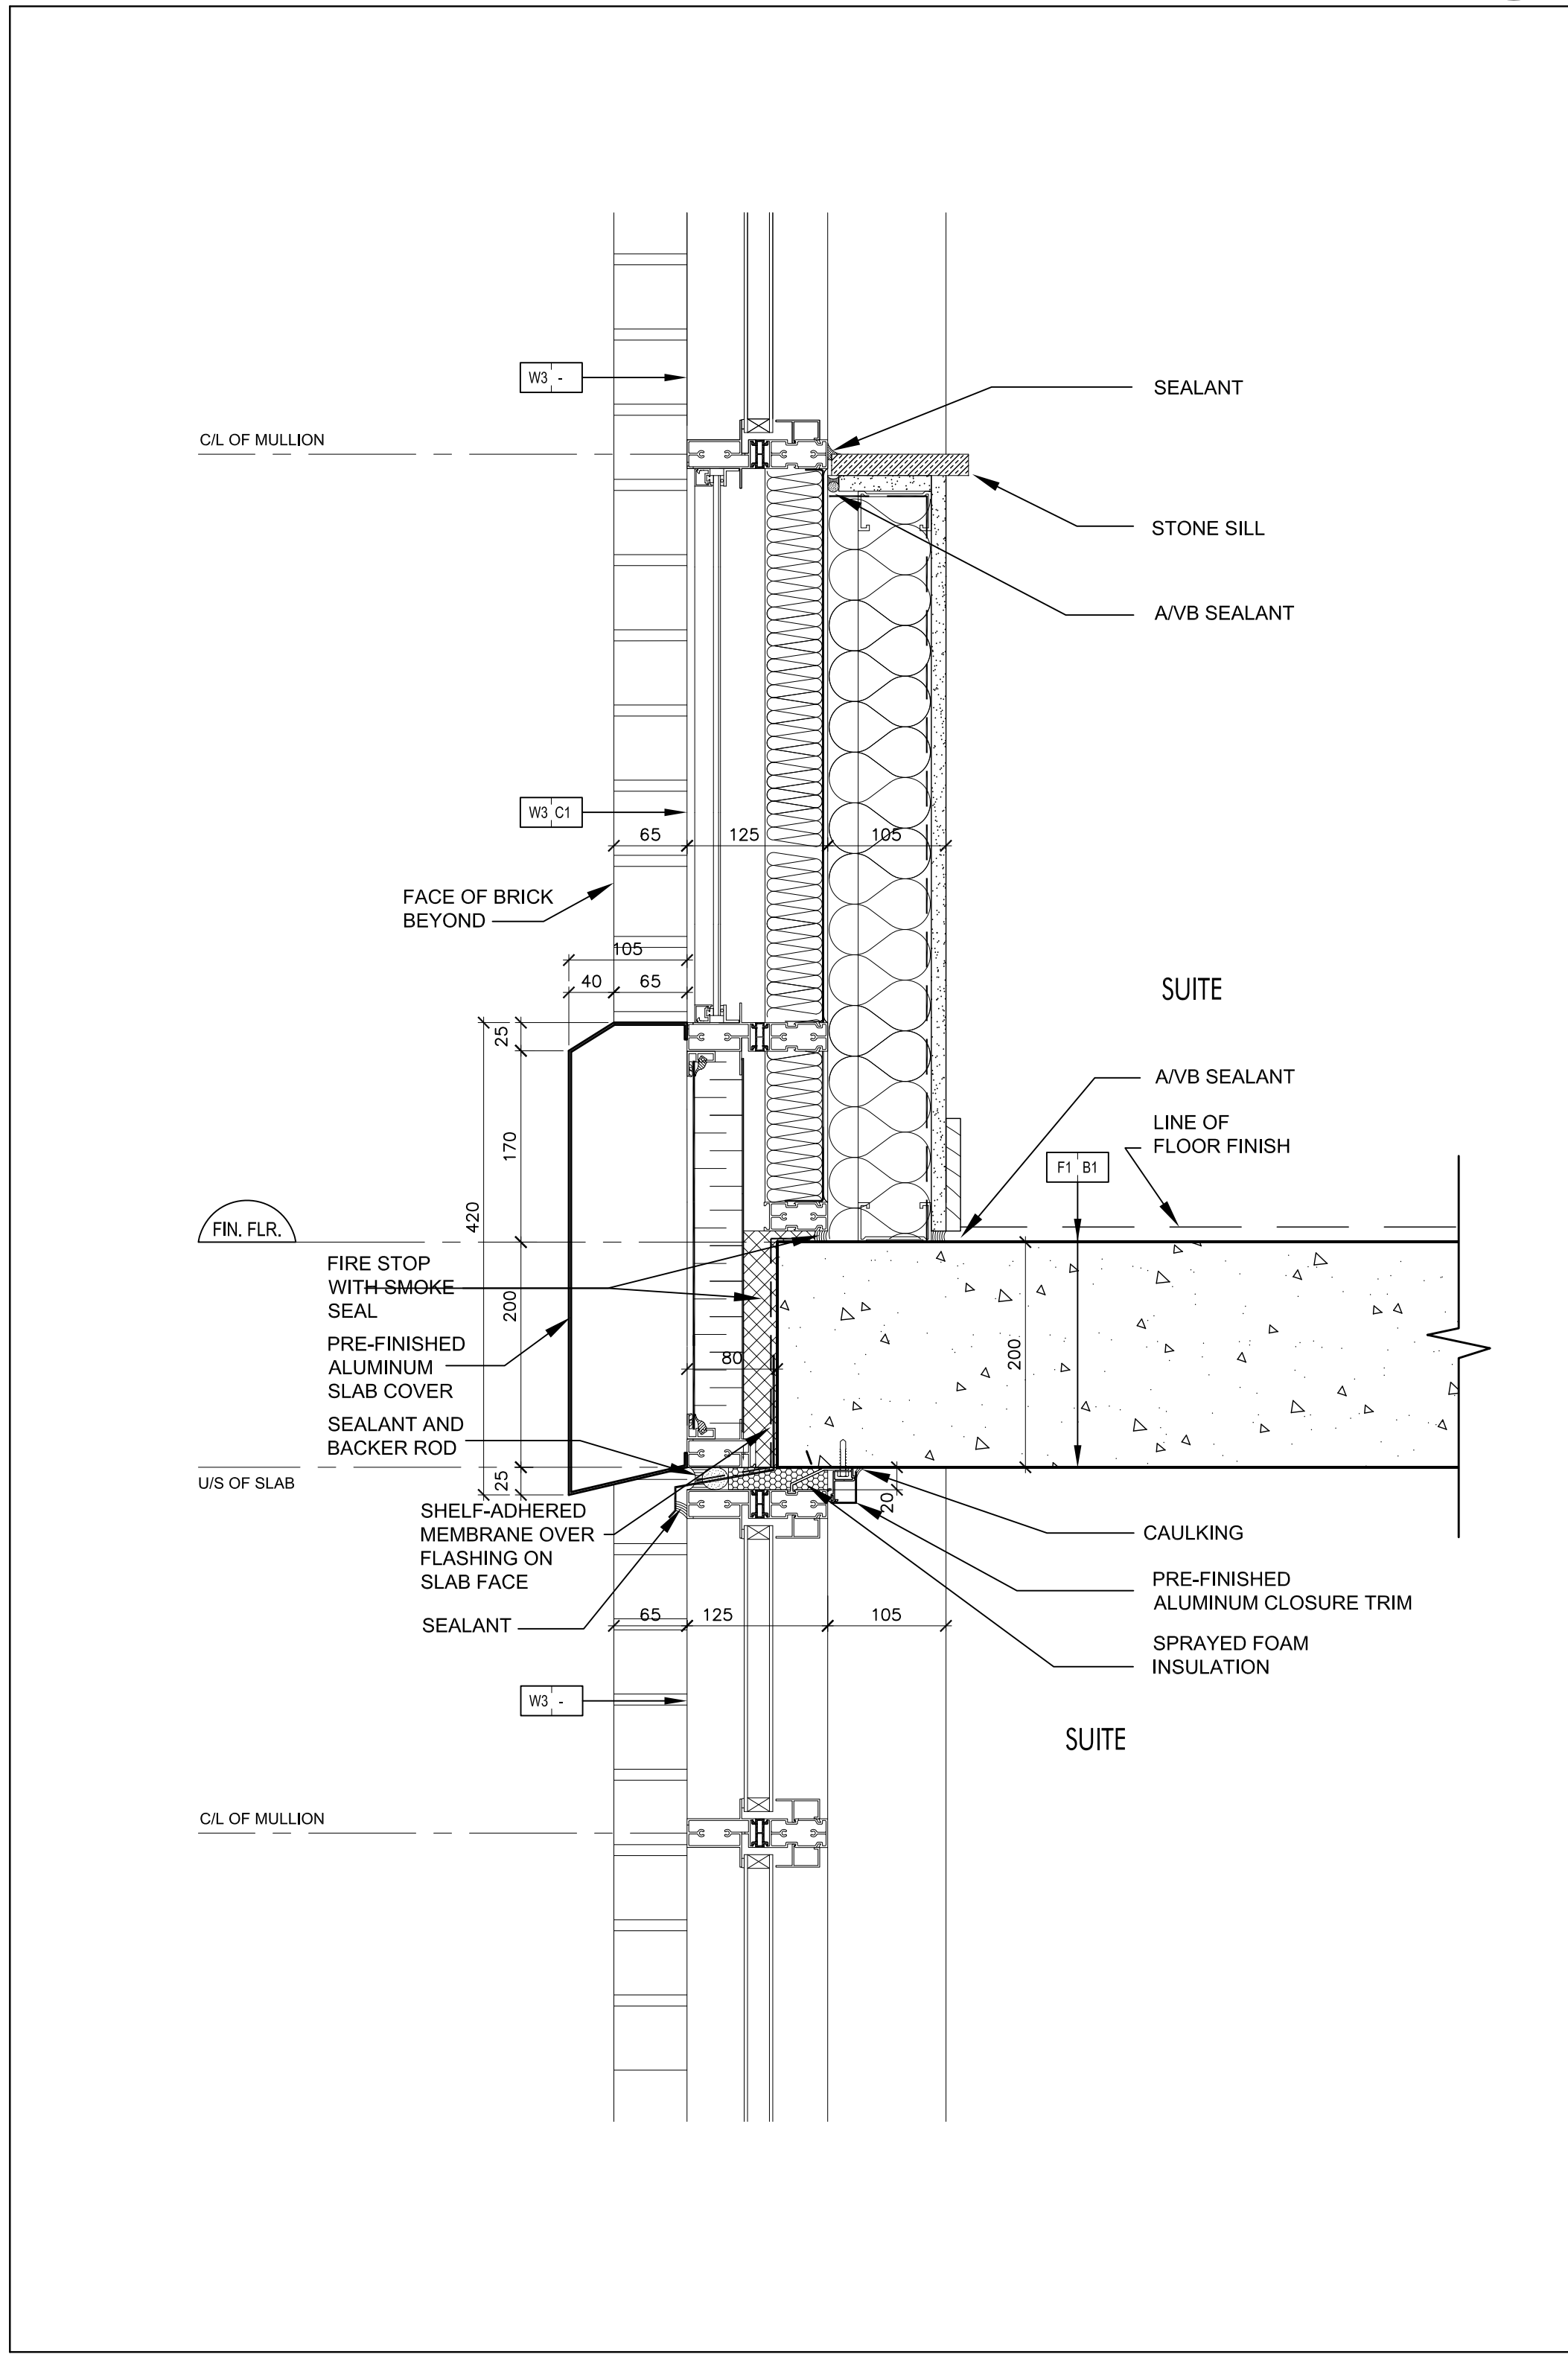


Pre-Finished Aluminum Slab Cover @ Window Wall 6
SCALE: 1:5 A7-12

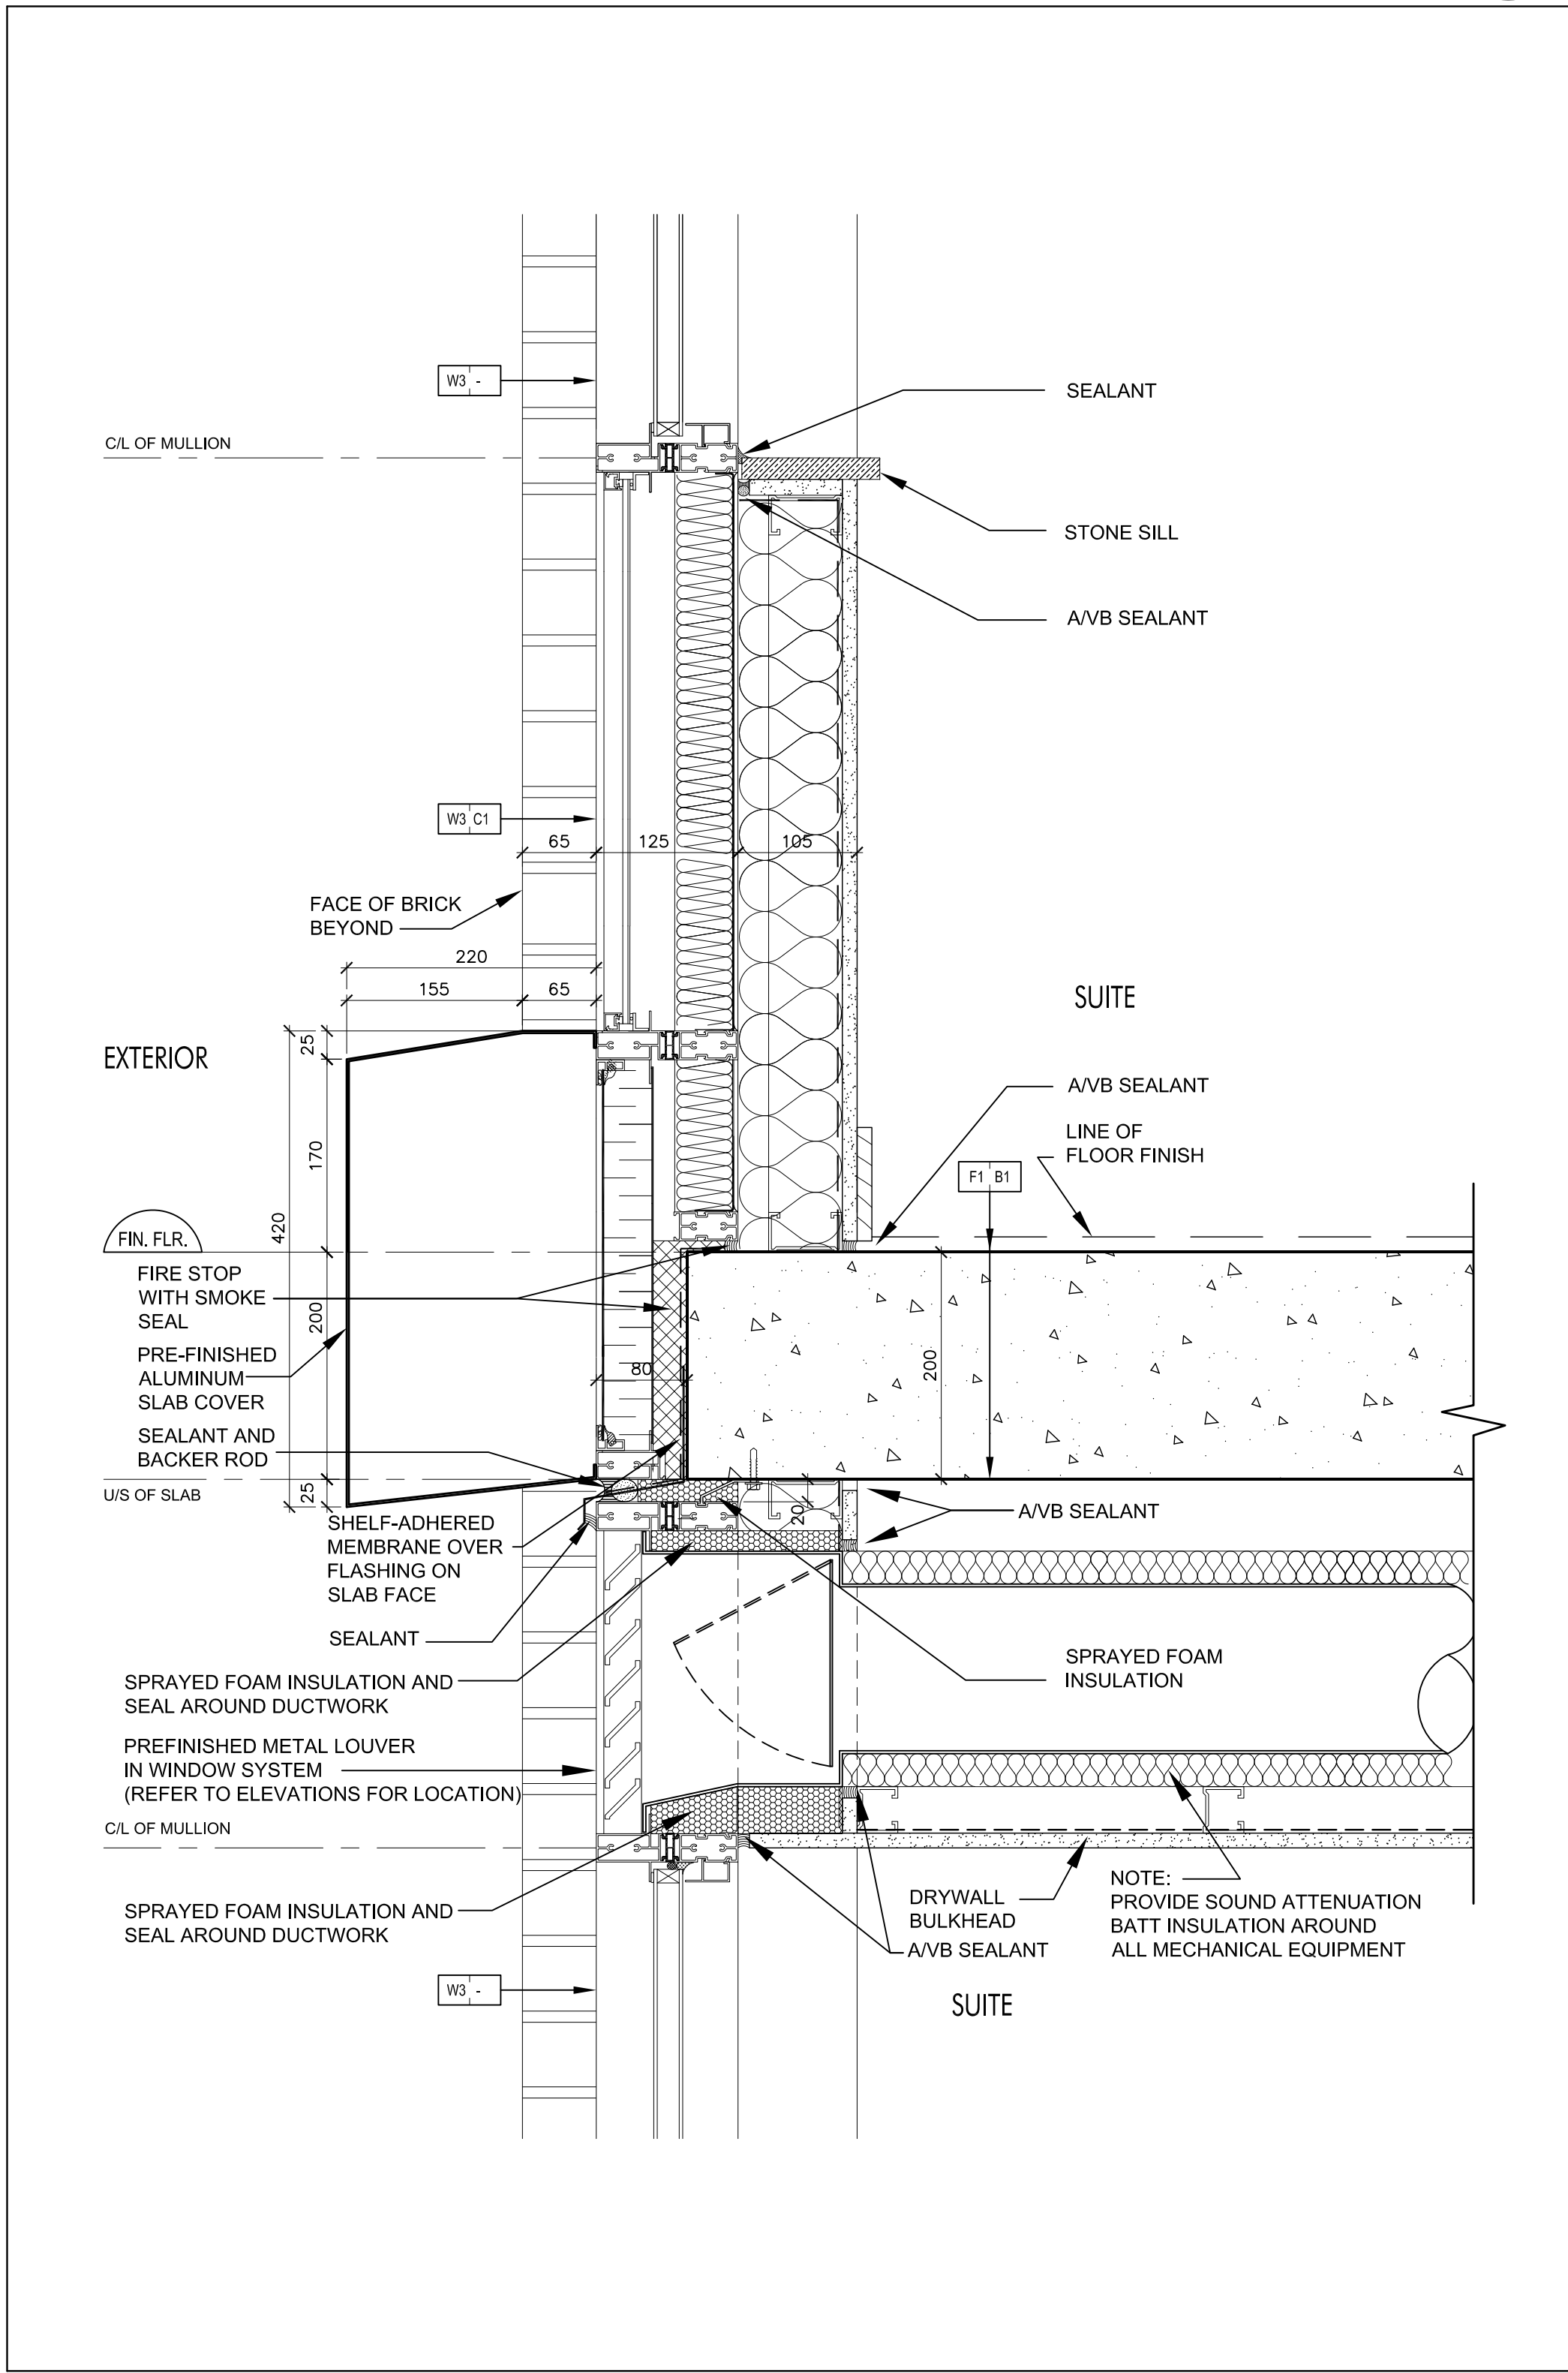


Pre-Finished Aluminum Slab Cover @ Window Wall 5
SCALE: 1:5 A7-12

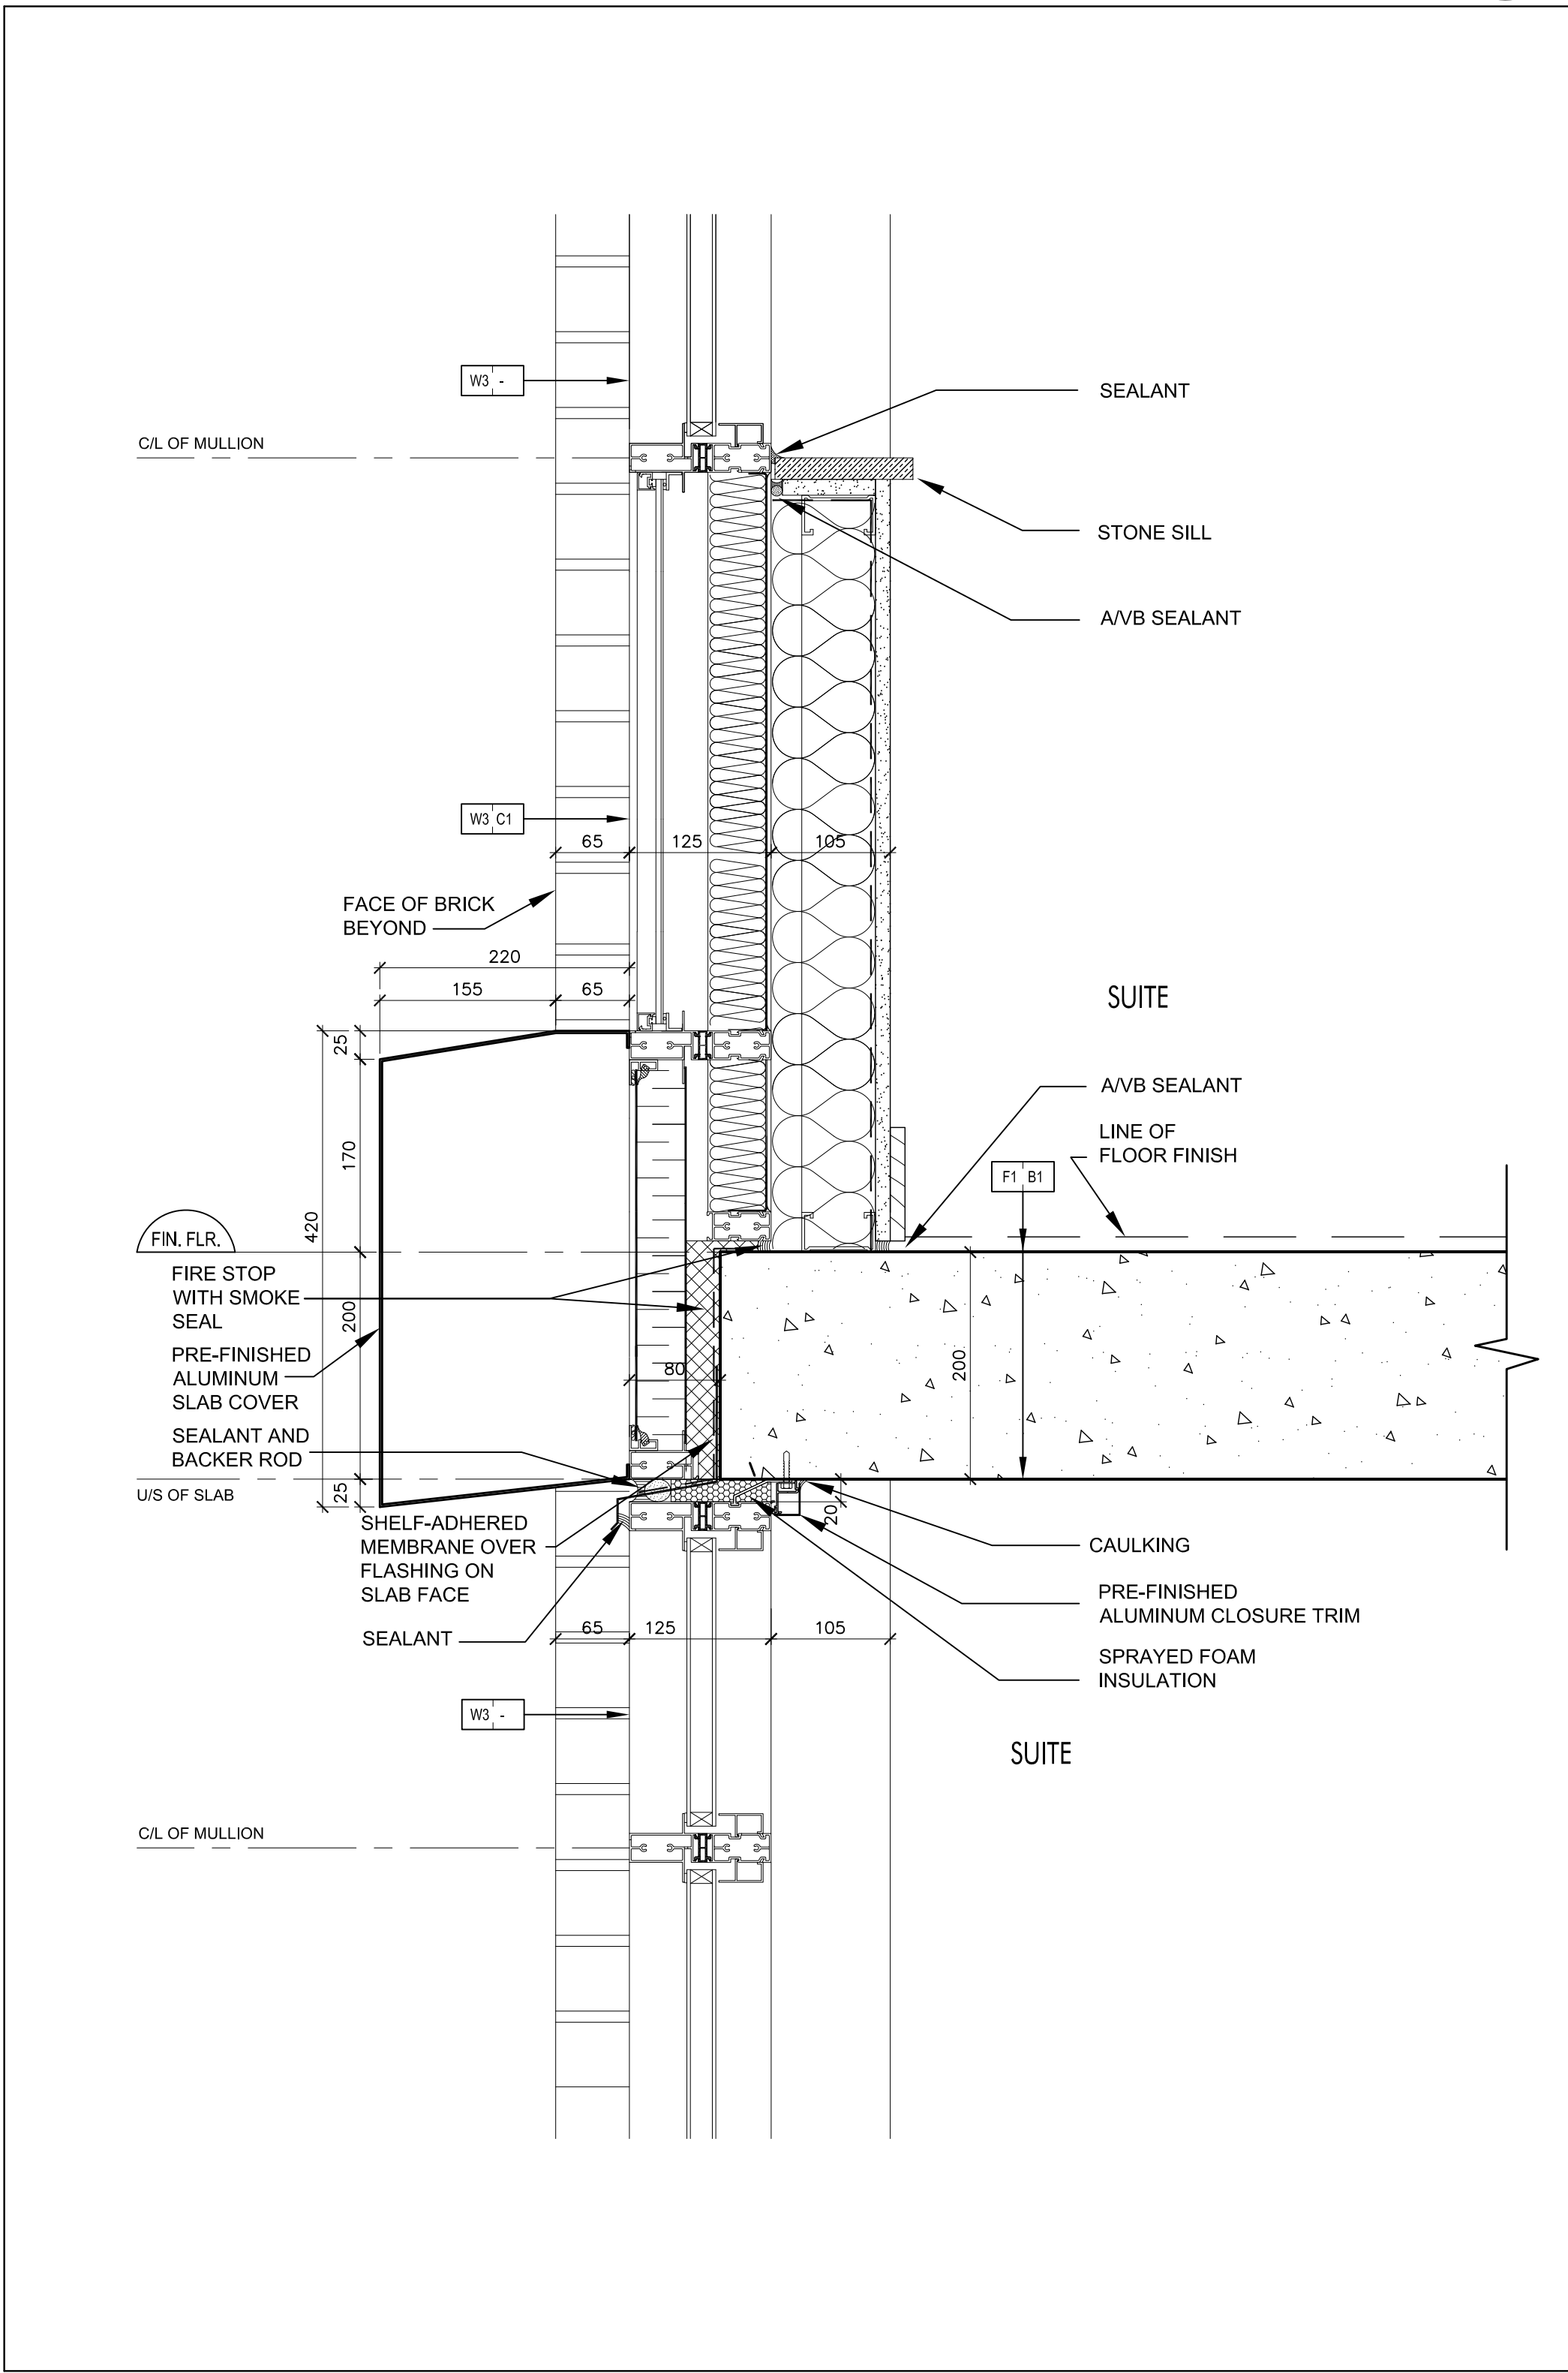


Pre-Finished Aluminum Slab Cover @ Window Wall 4
SCALE: 1:5 A7-12

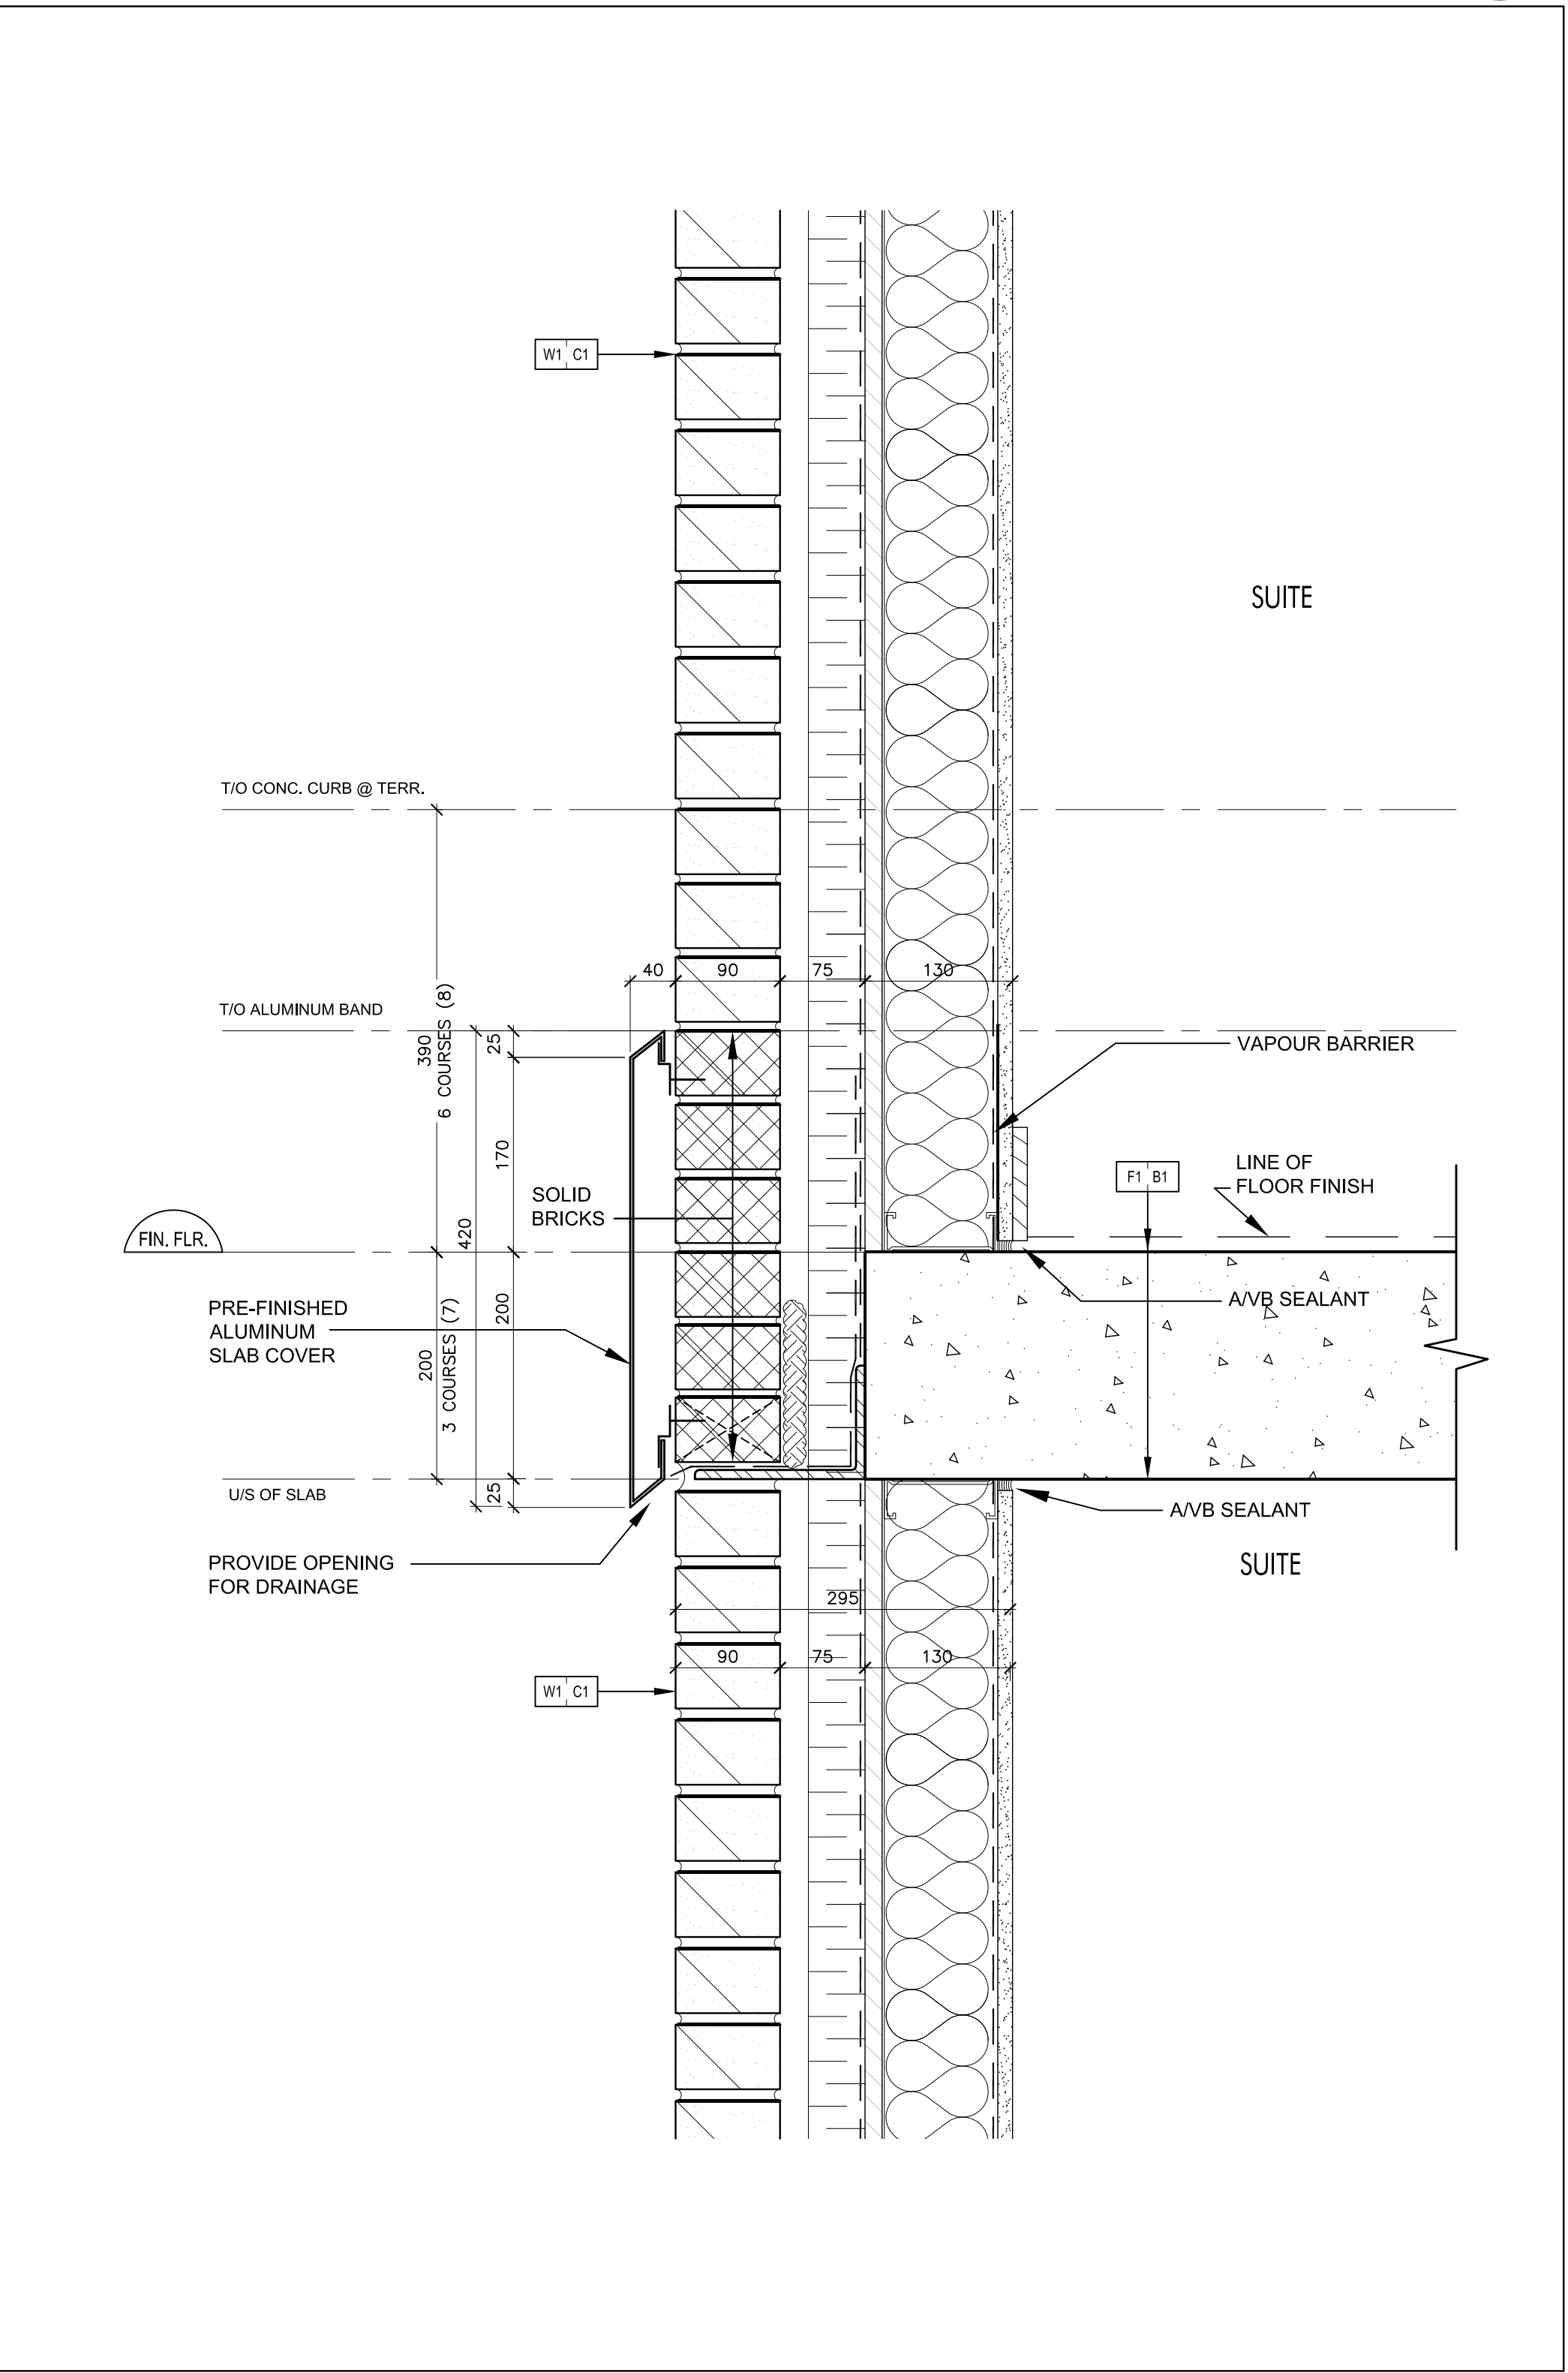

Pre-Finished Aluminum Slab Cover @ Brick Wall 3
SCALE: 1:5 A7-12

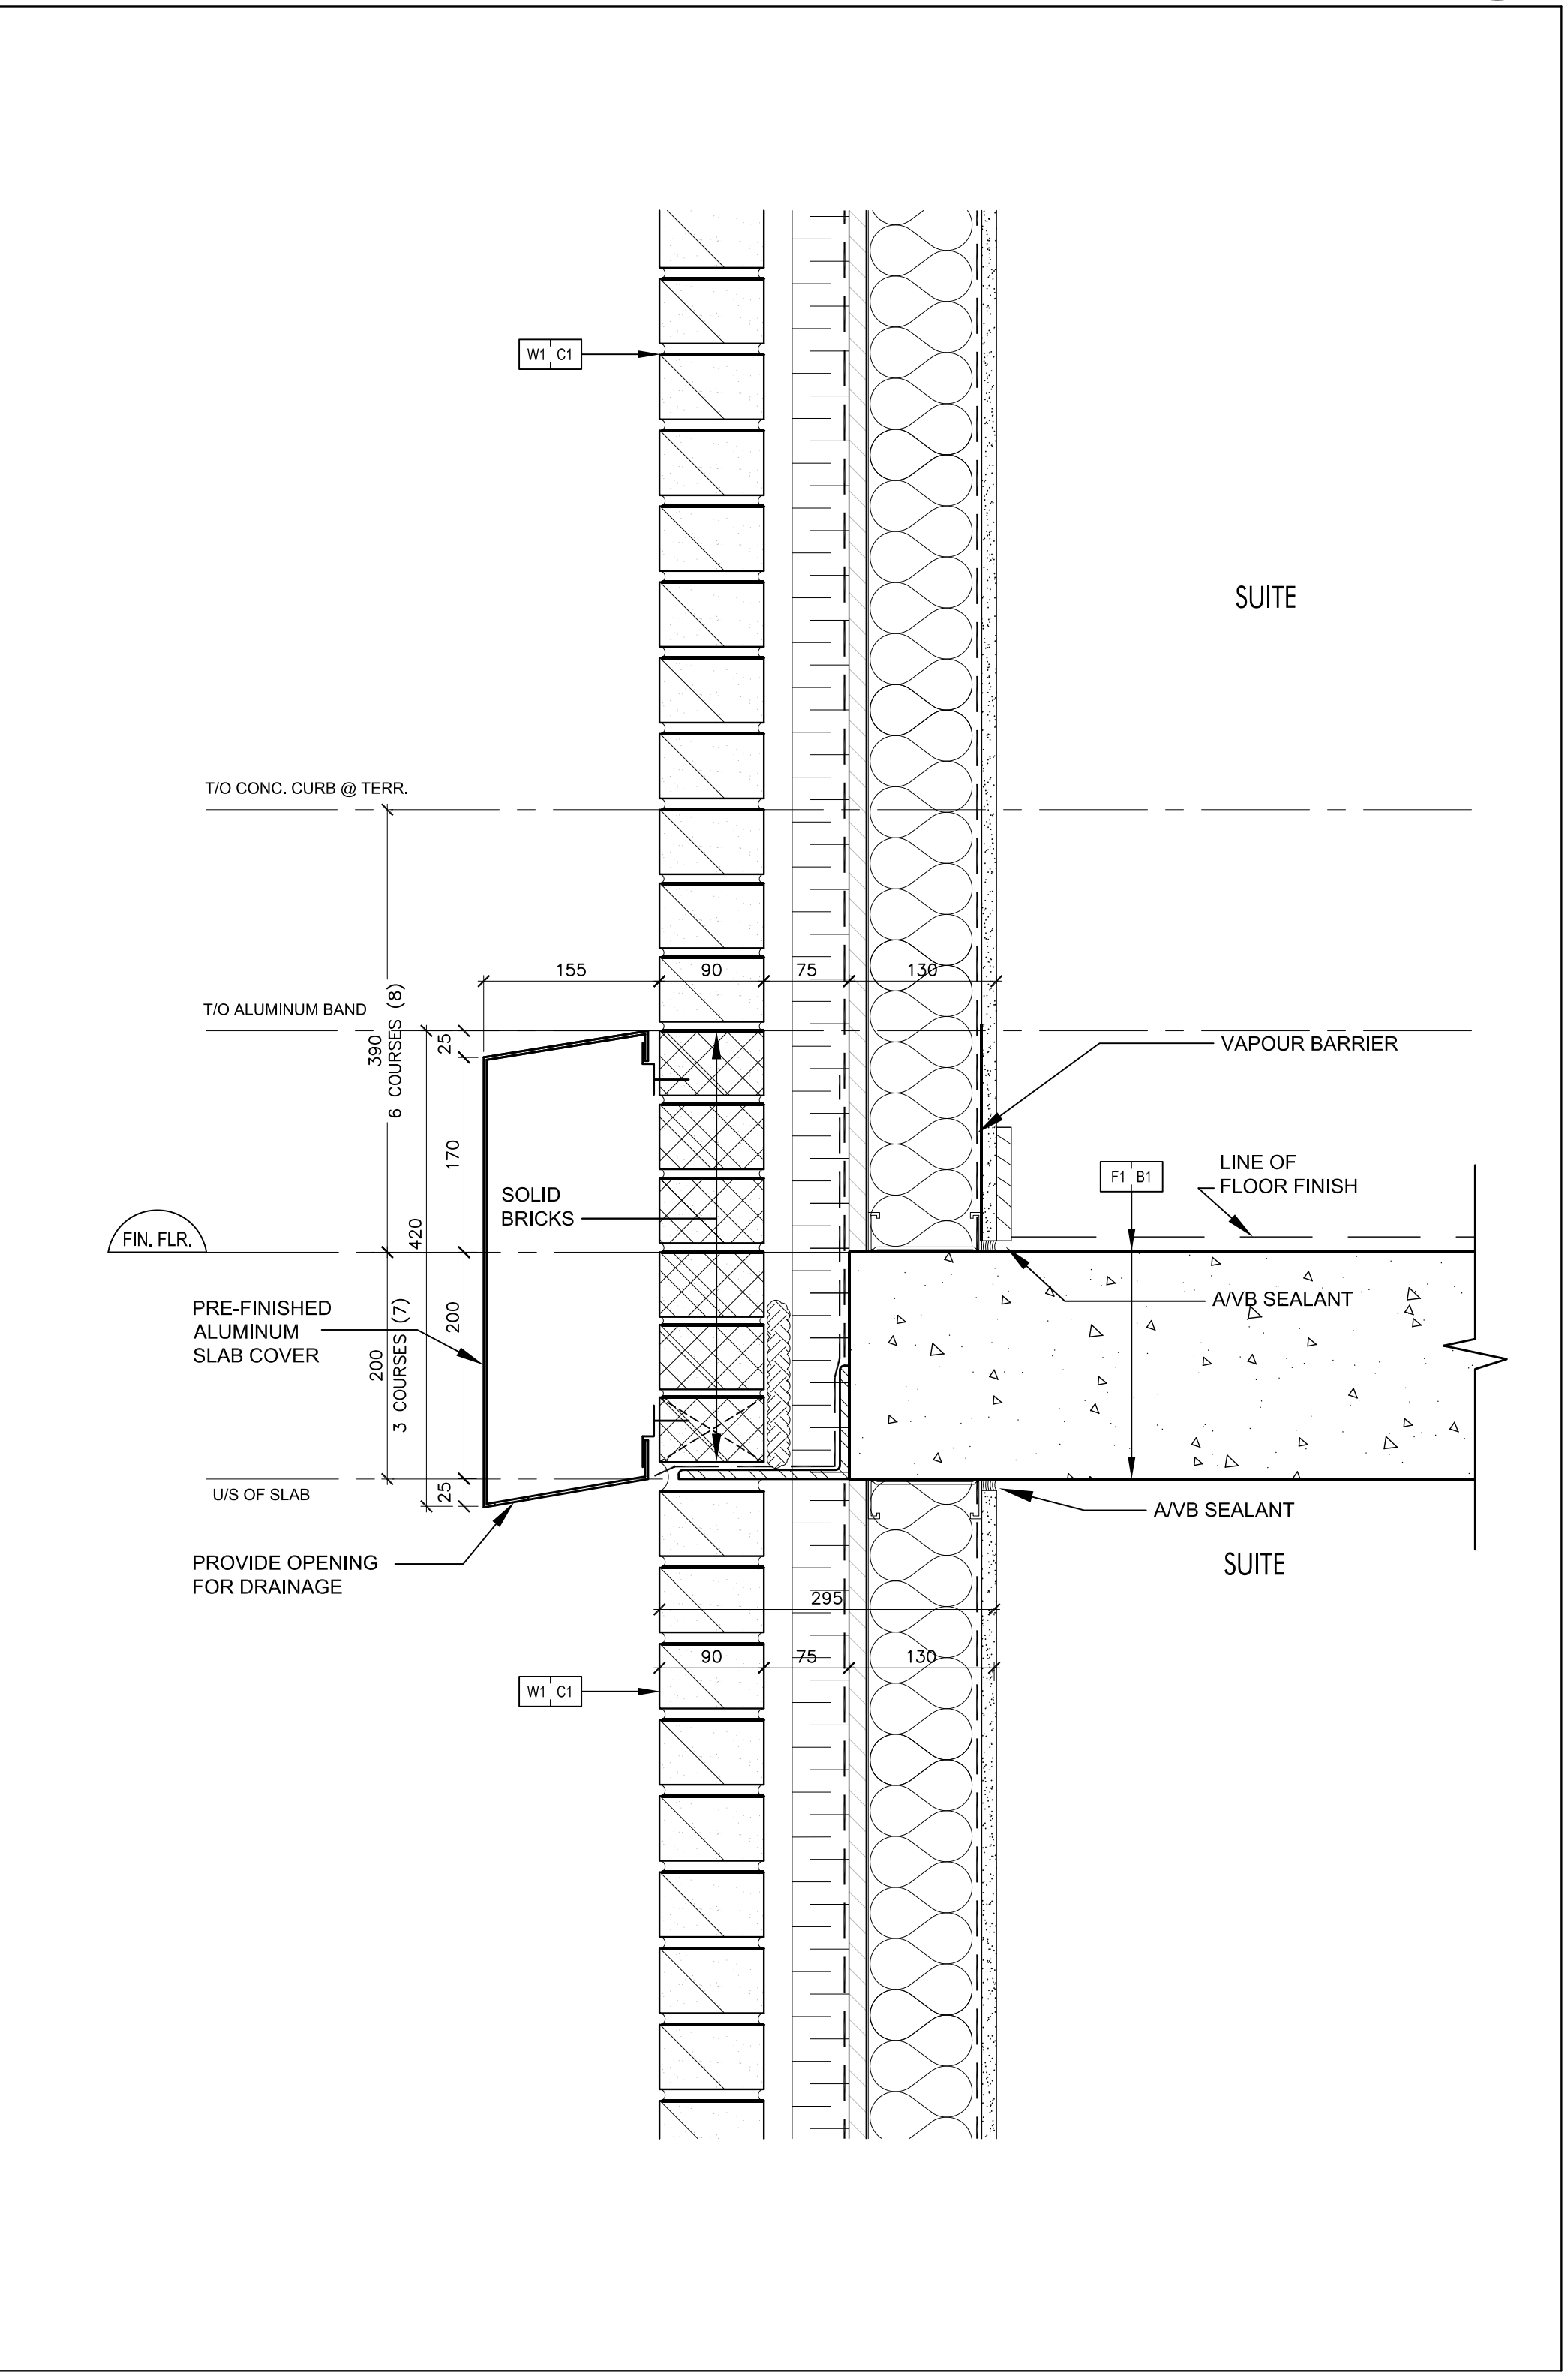

Pre-Finished Aluminum Slab Cover @ Brick Wall 2
SCALE: 1:5 A7-12

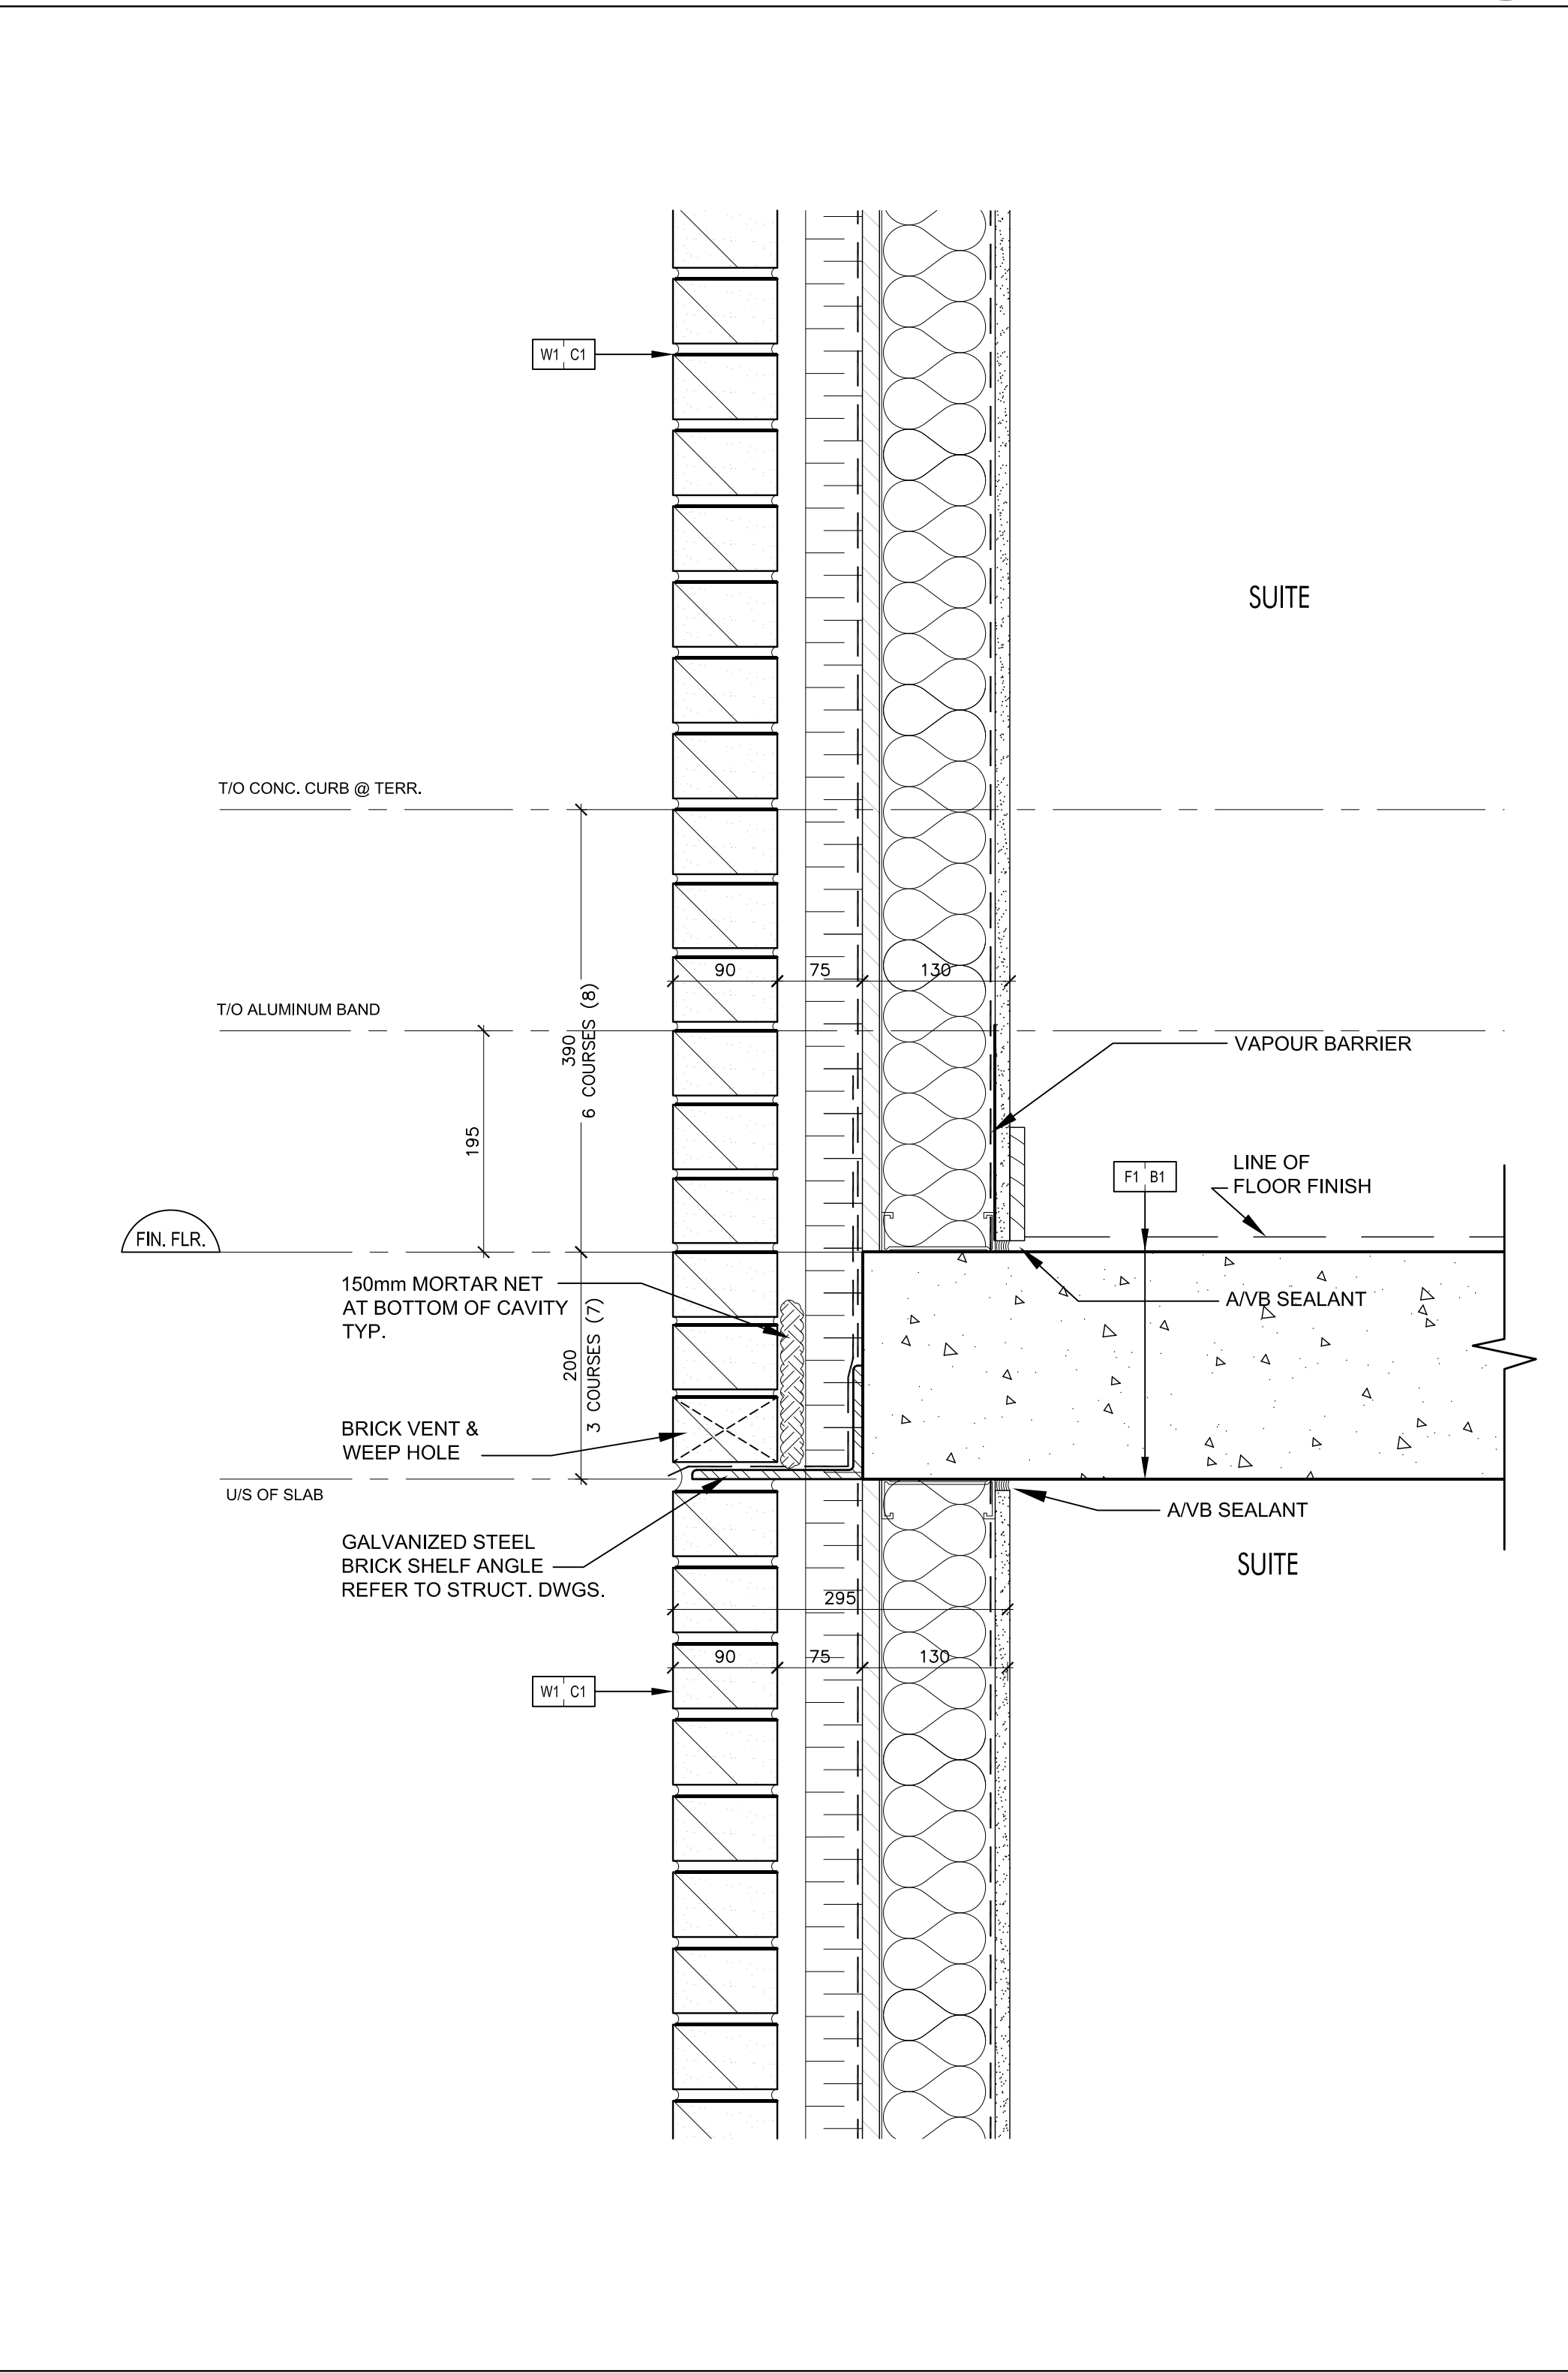

Typical Brick Coursing @ Concrete Slab 1
SCALE: 1:5 A7-12

Contractor Must Check And Verify All Dimensions On The Job.
On-Site Scale The Following:
All Drawings, Specifications And Related Documents Are The Copyright Of
The Architect And Must Be Retained Upon Request.
Reproduction Of Drawings, Specifications And Related Documents
In Part Or Whole Is Prohibited Without The Architect's Written Permission.
The Drawings Are Not To Be Used For Construction Until Signed By The Architect.
Date: October 2, 2015

KIRKOR ASSOCIATES
ARCHITECTS + PLANNERS
20 Martin Road Avenue, Toronto, Ontario, M3J 2K8
Tel: 416-663-8550, Fax: 416-663-1234, www.kirkorarchitects.com

KIRKOR ARCHITECTS + PLANNERS
No.: Revision Date:

PRICING SET
October 2, 2015

2	[Building Permit]	June 12, 2015
1	[Waterfront Toronto Review]	May 1, 2015
No.	Issued For	Date

AQUAVISTA
AT BAYSIDE TORONTO

Drawing Title:
Section Details

Project:
Hines TRIDEL
AQUAVISTA
Block 3 - R3 & R4
263 Queens Quay East
Toronto, ON

1:5
S.D.
C.A.
13148
October 2, 2015
Drawing No.

Drawn by:
Checked by:
Project No.:
Date:
Scale:

A7-12