
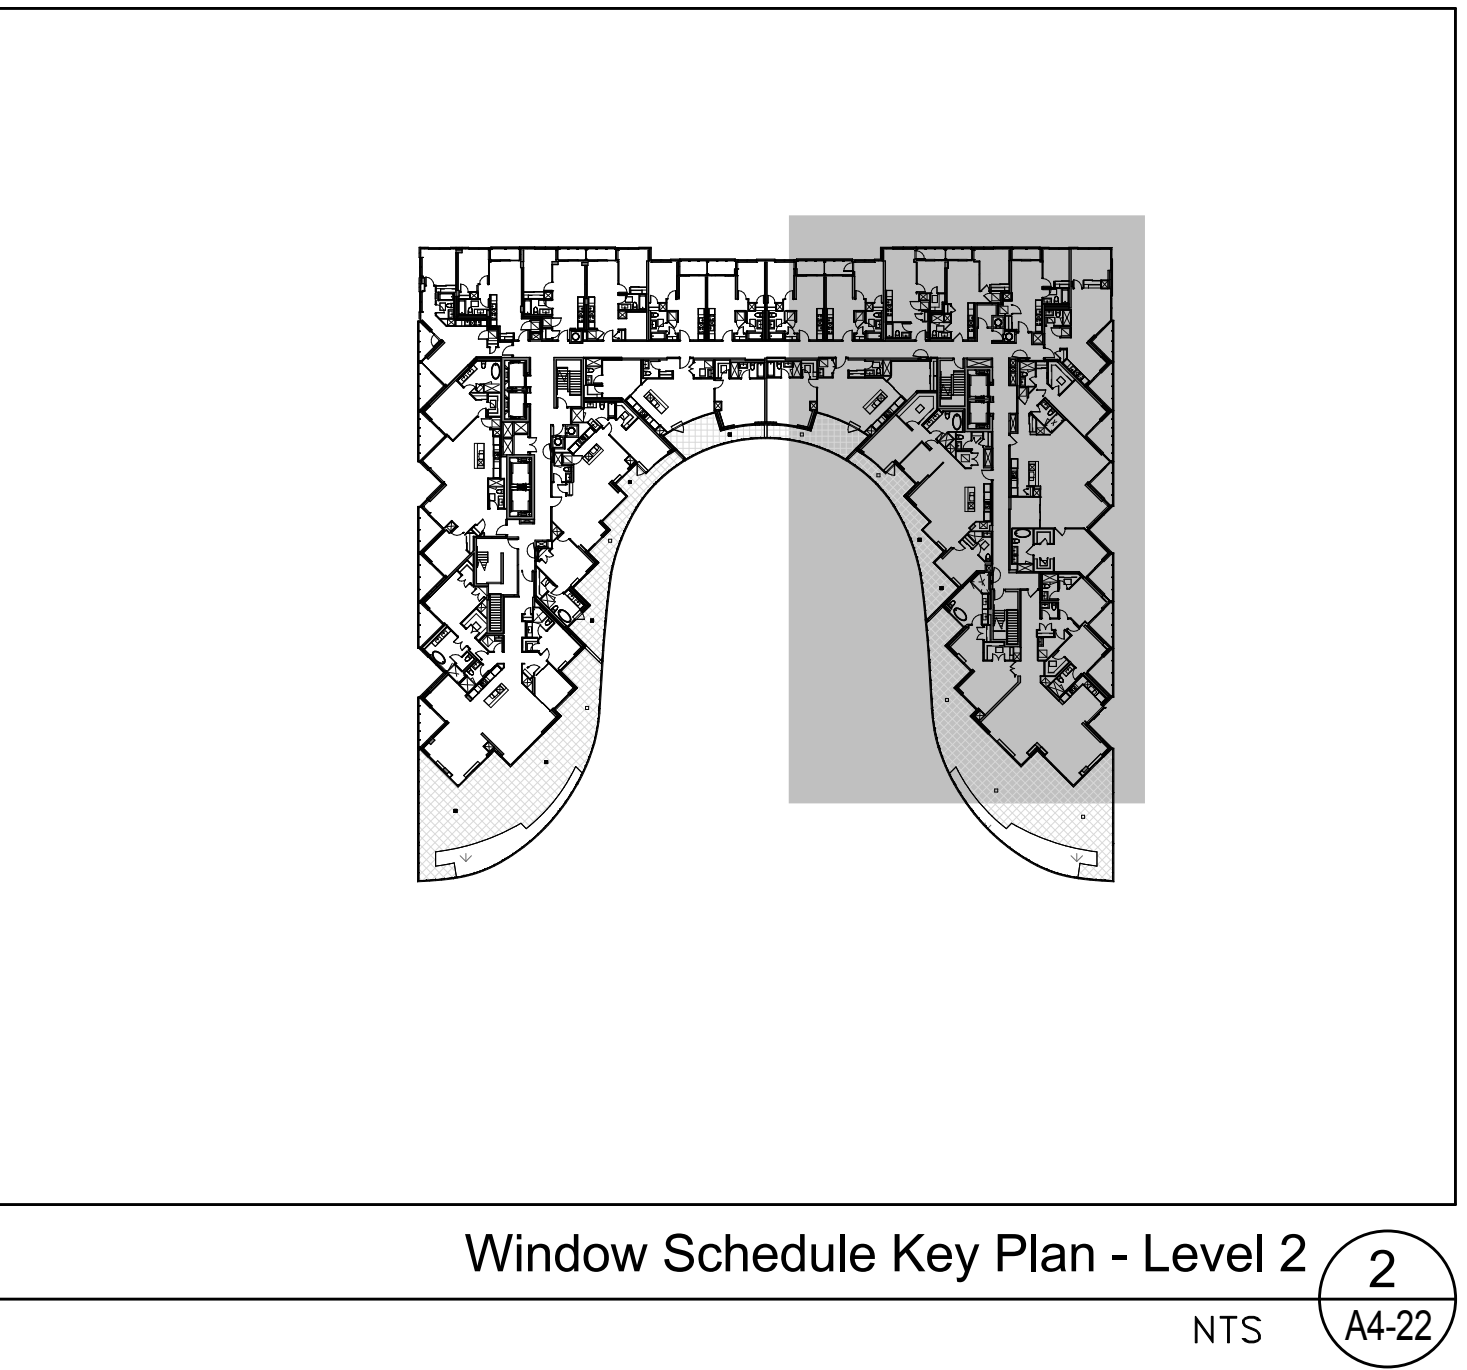
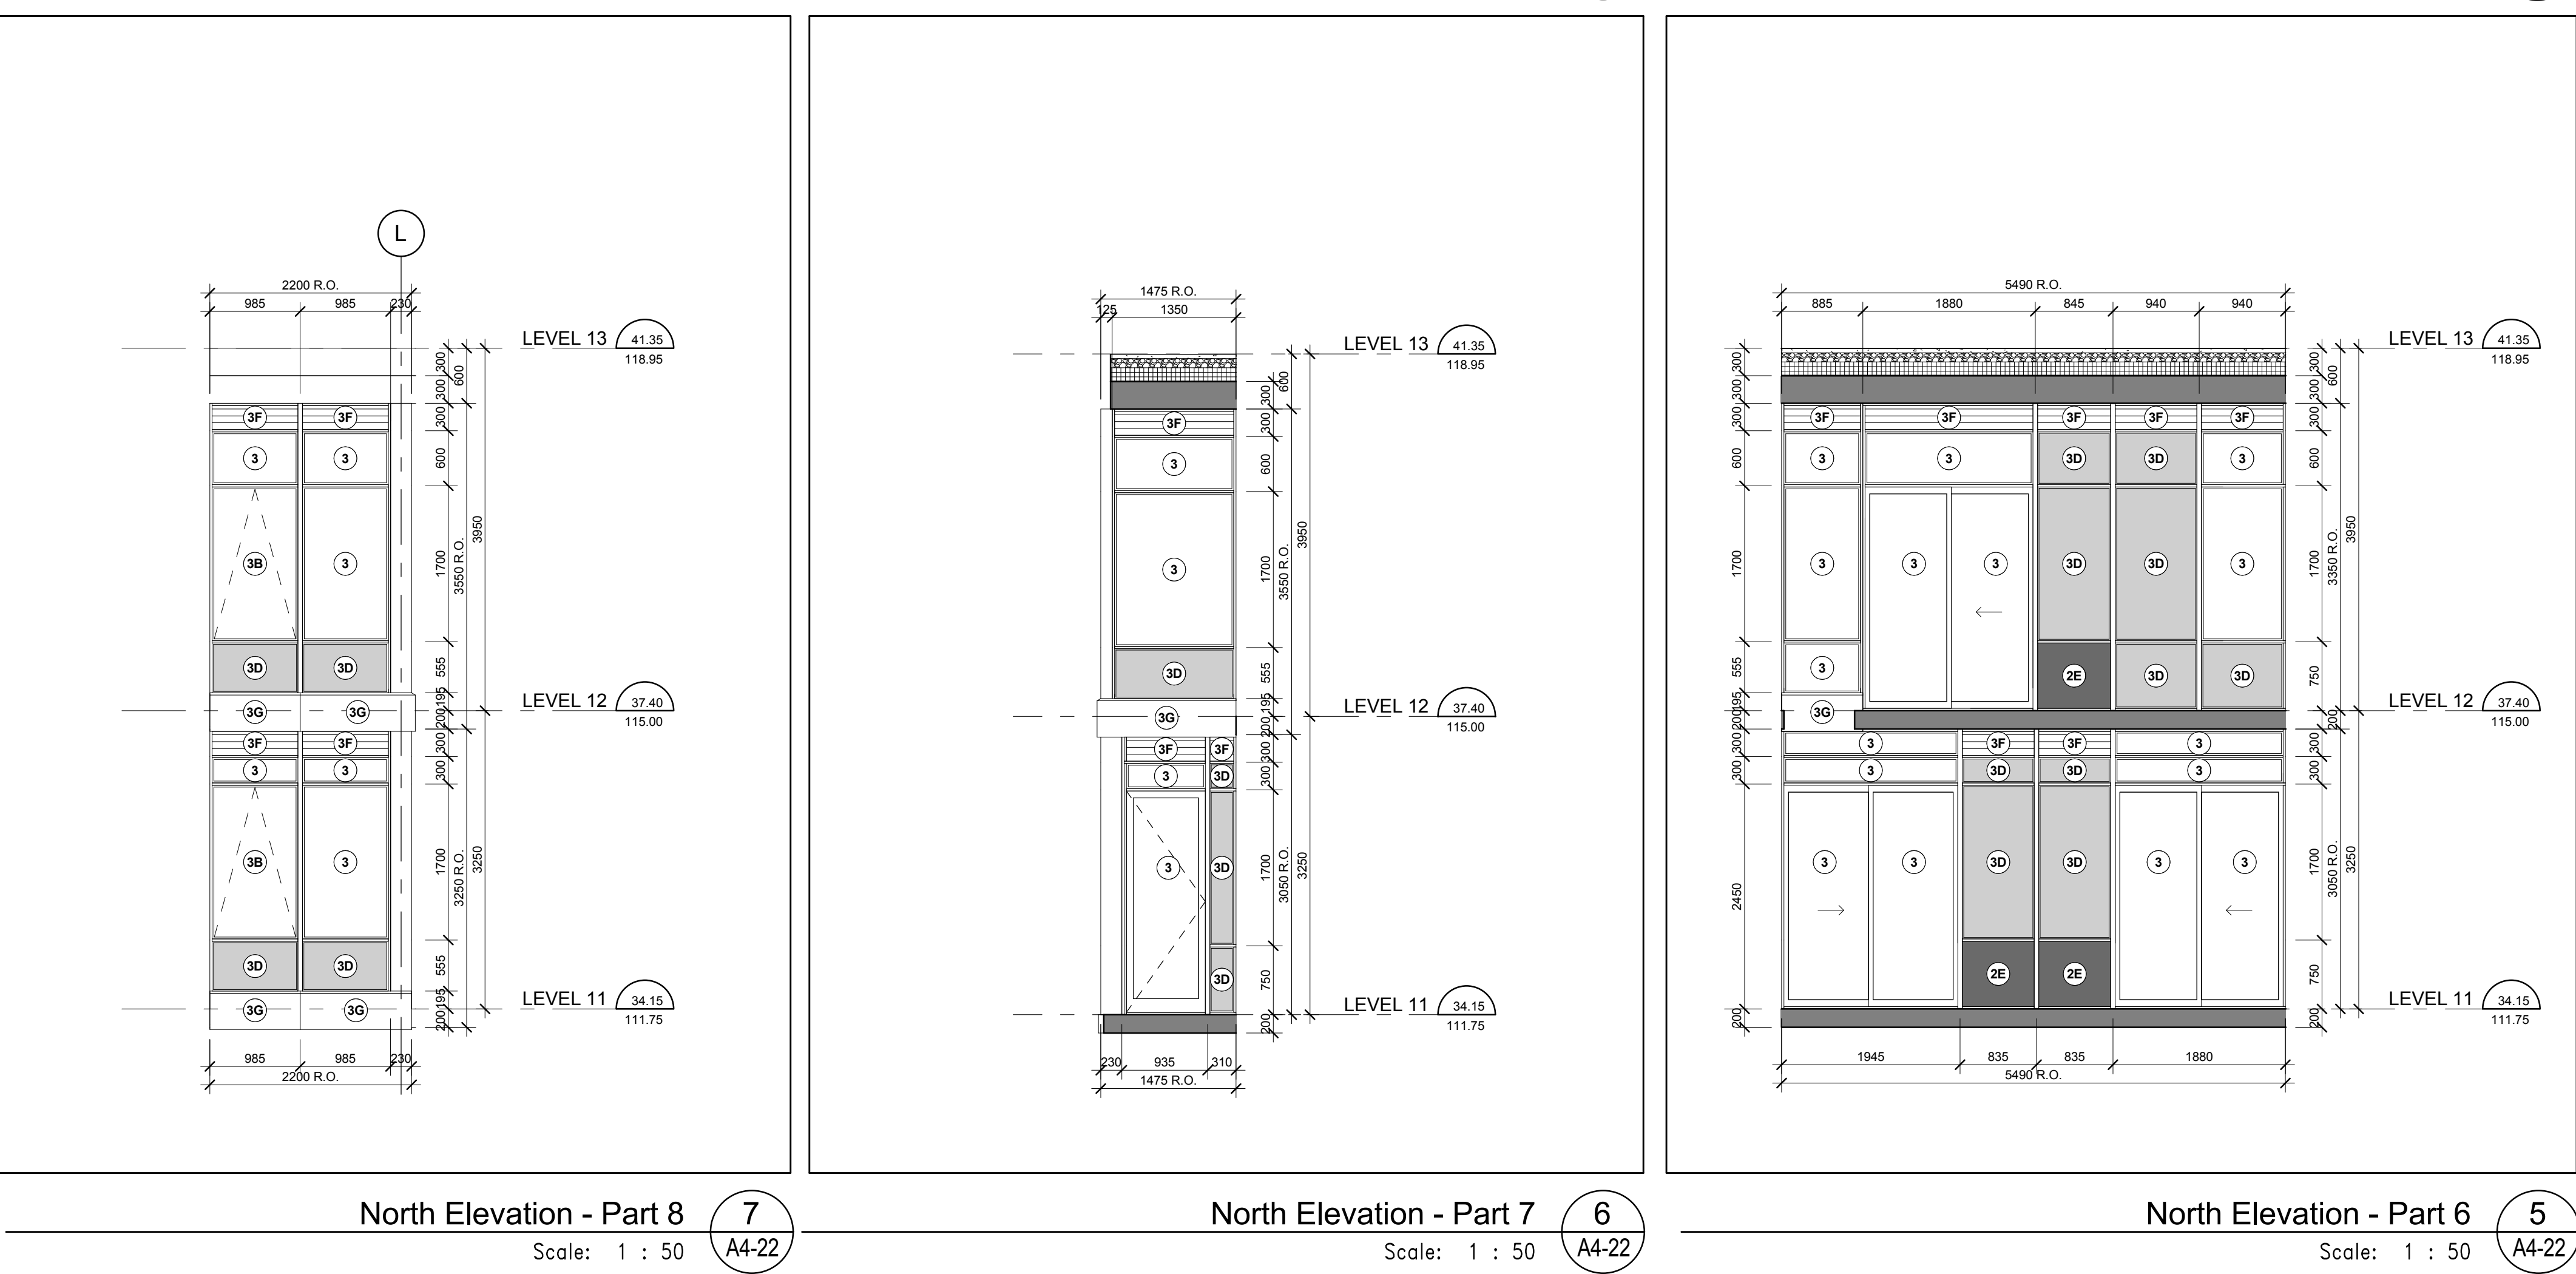
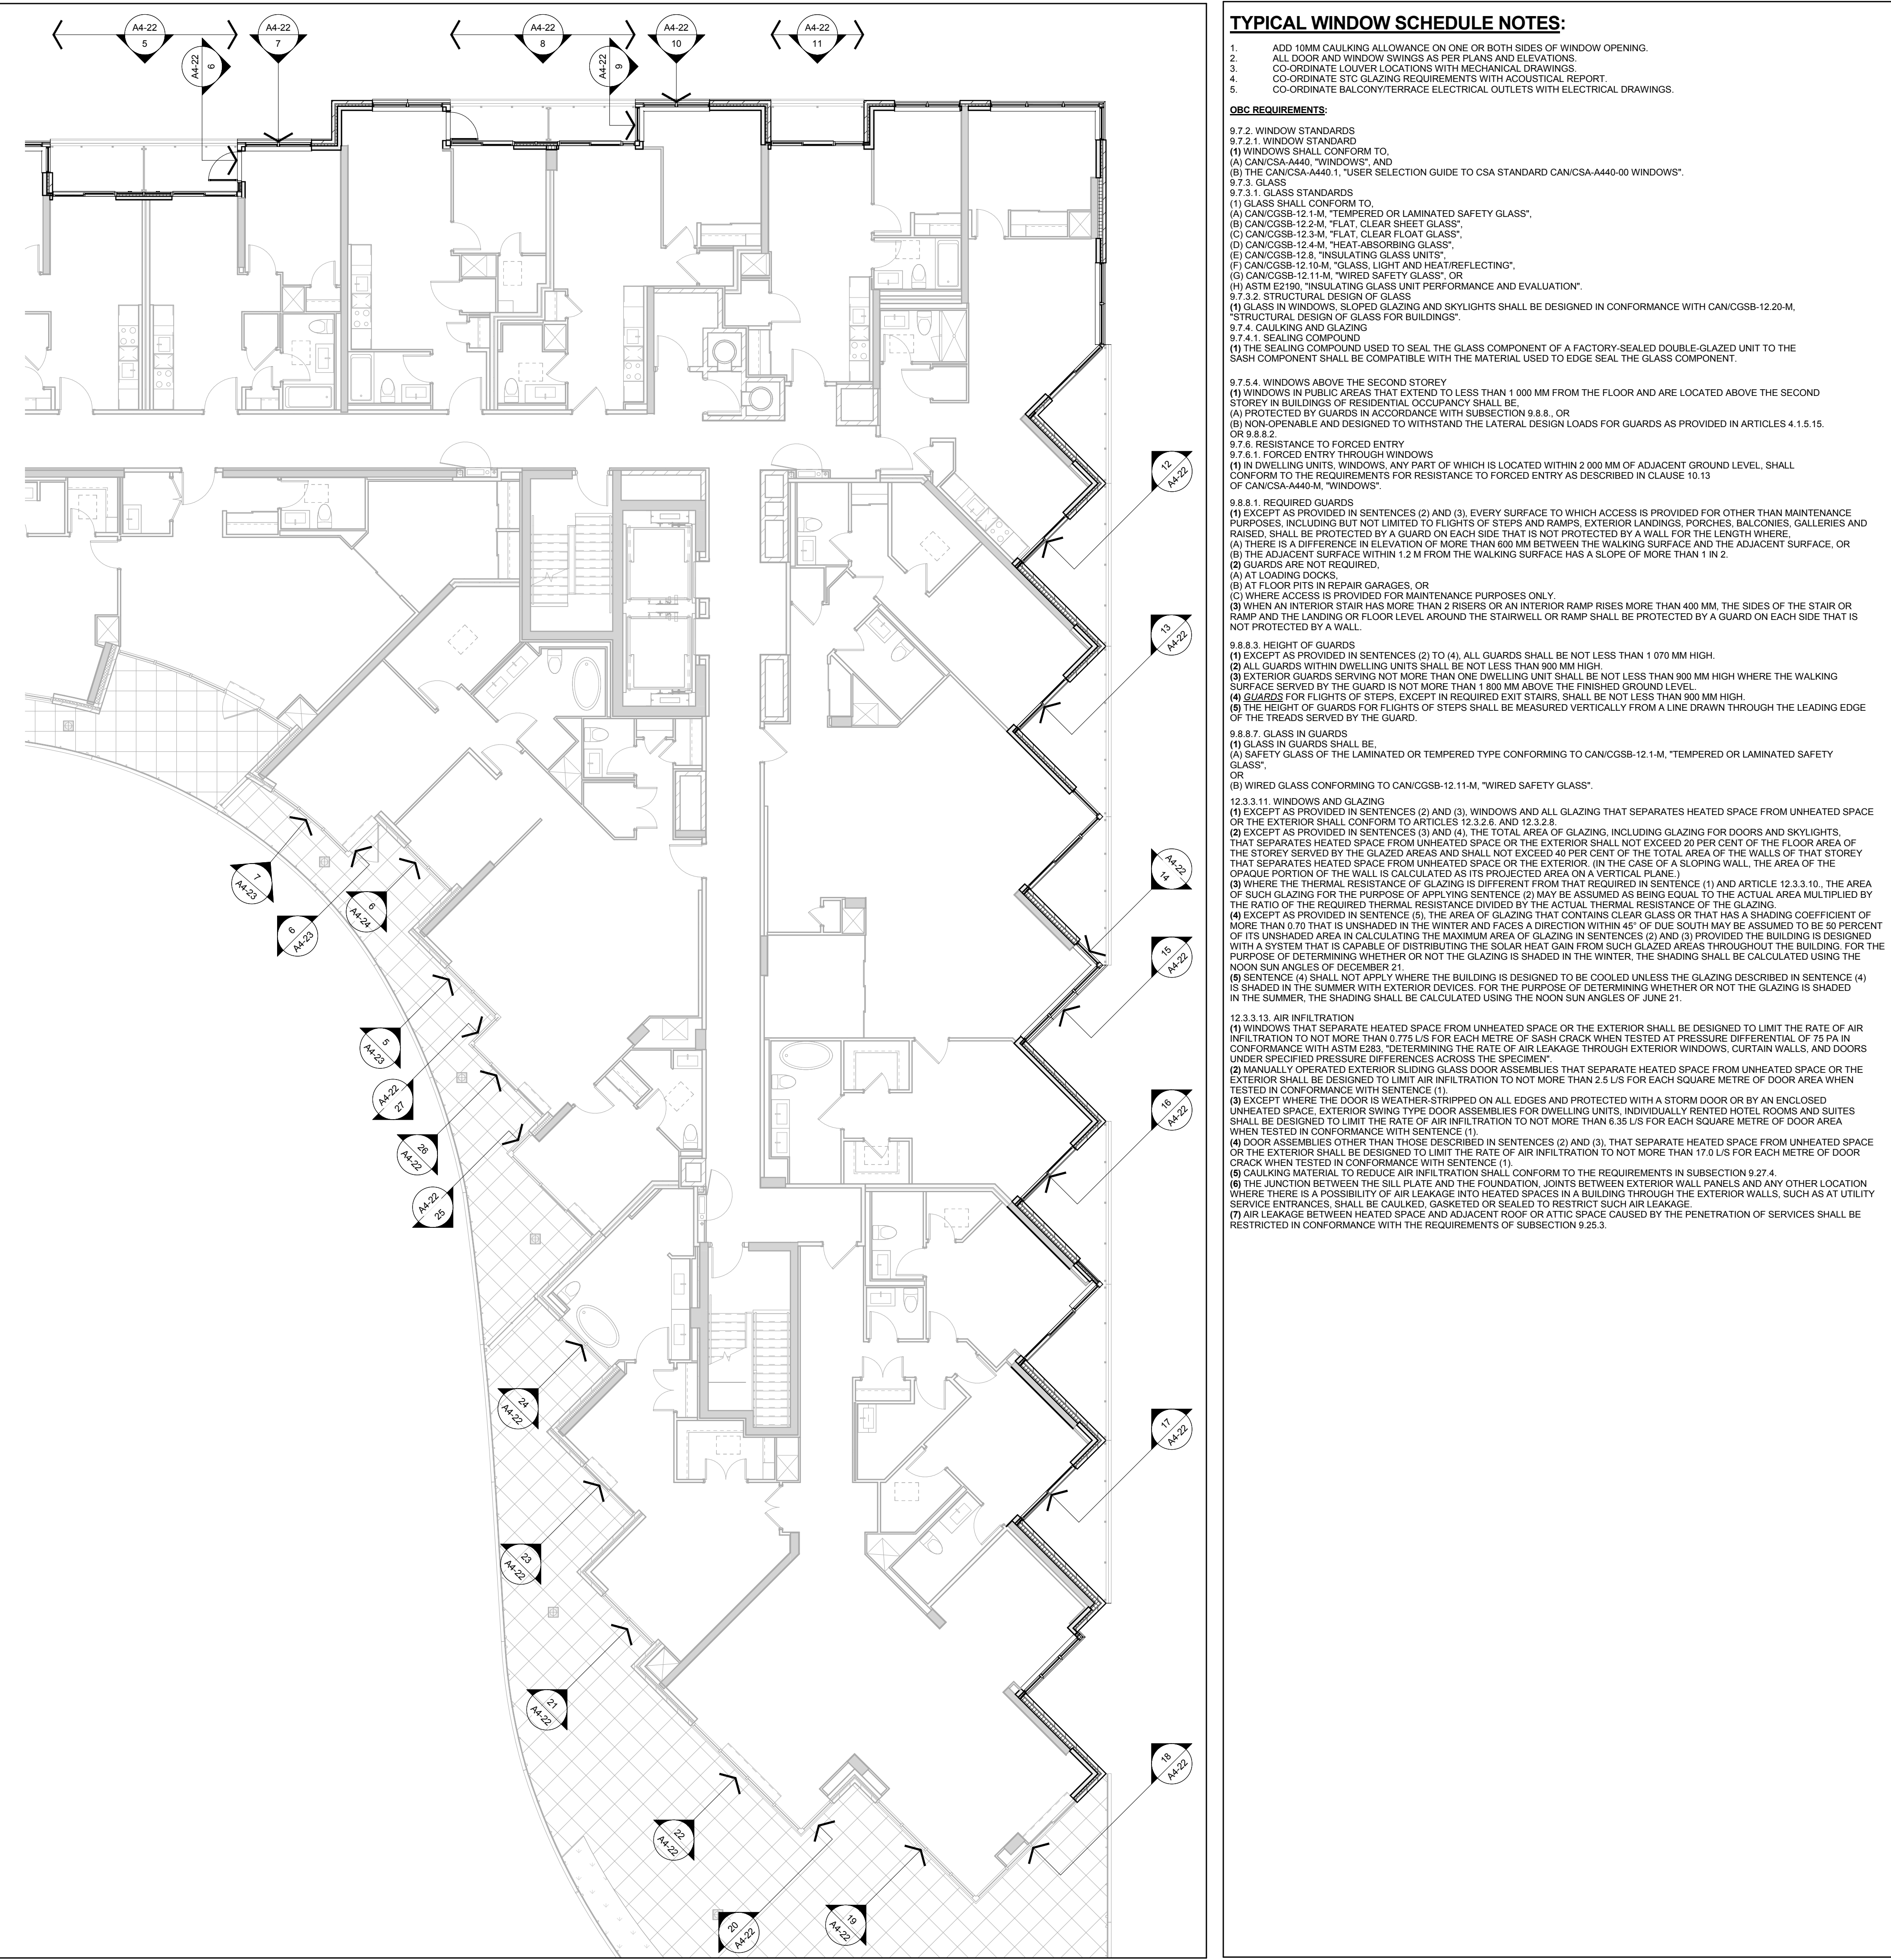
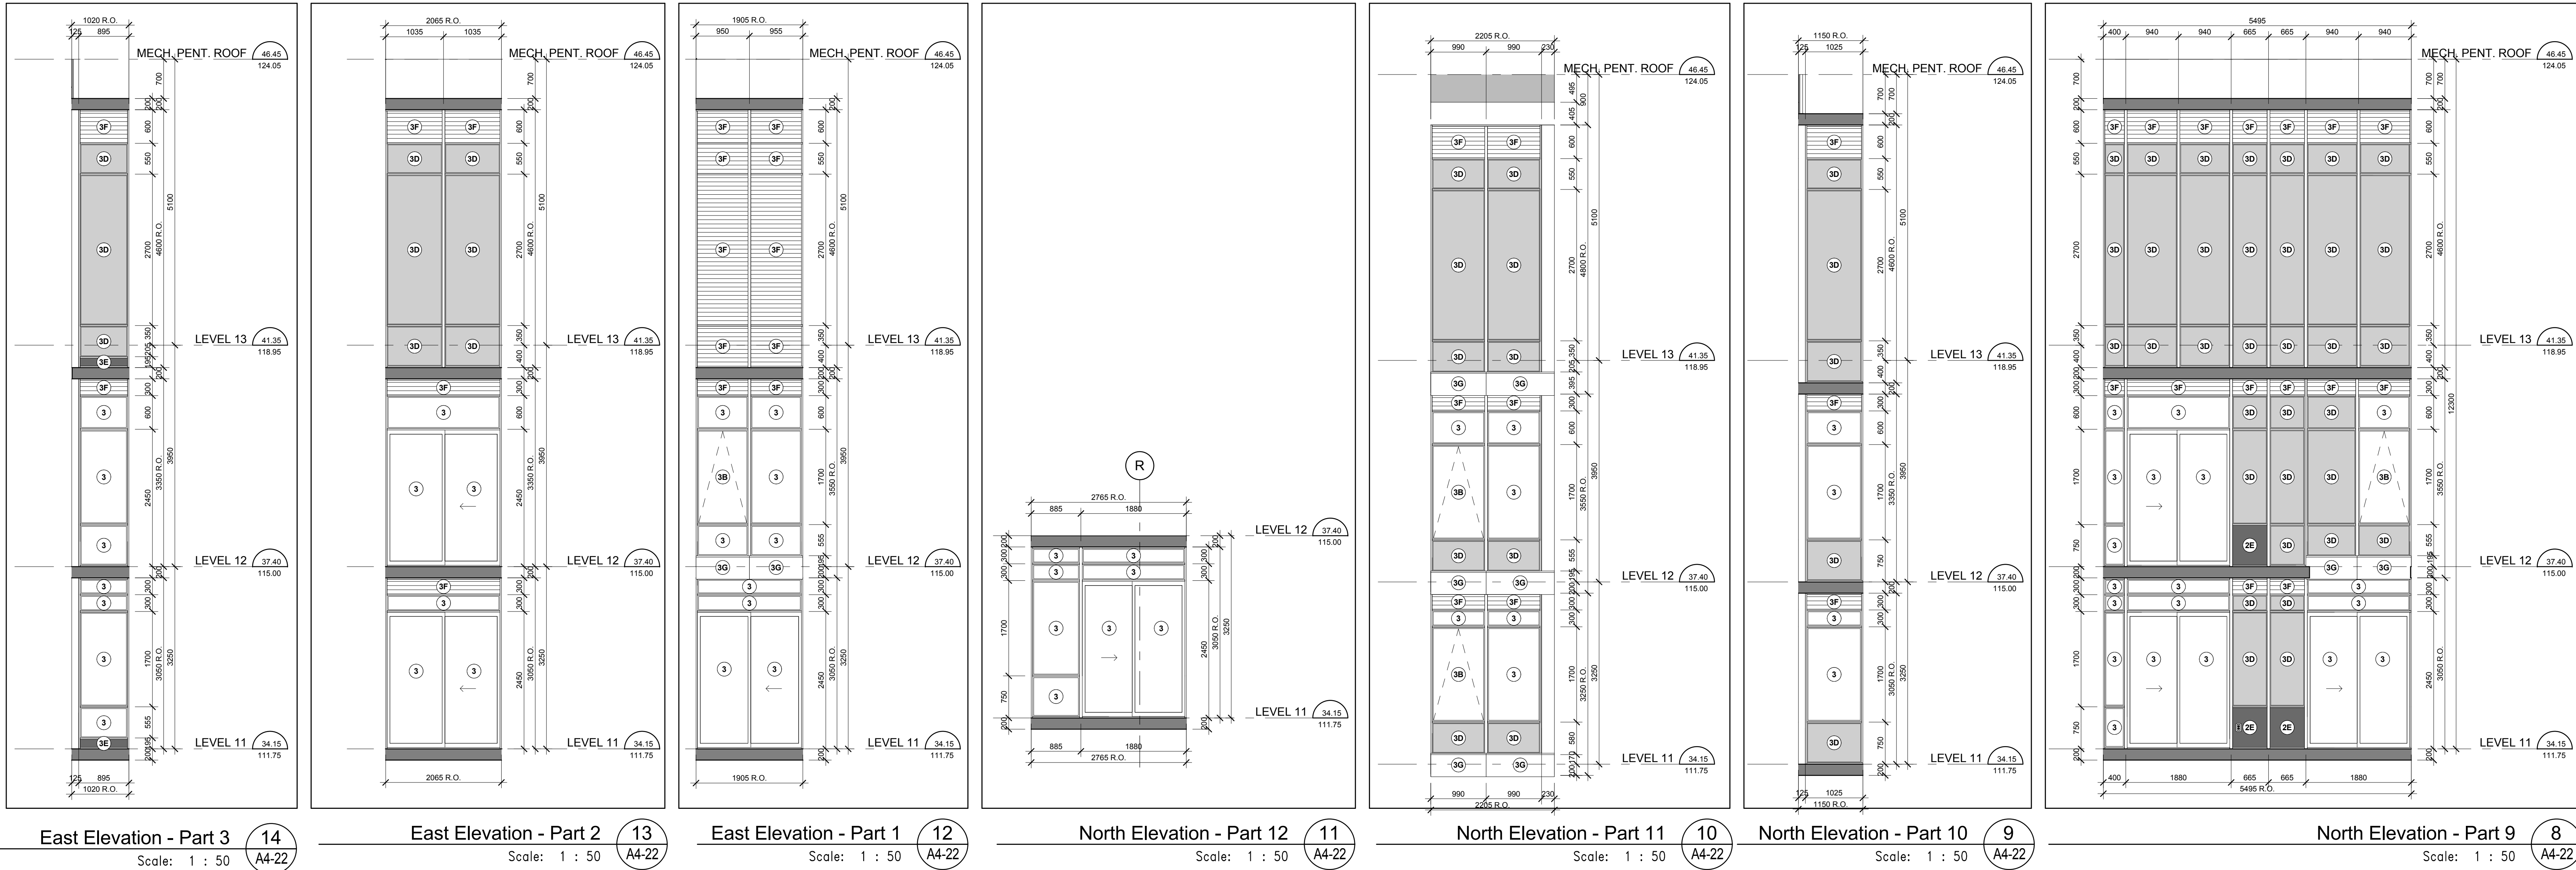
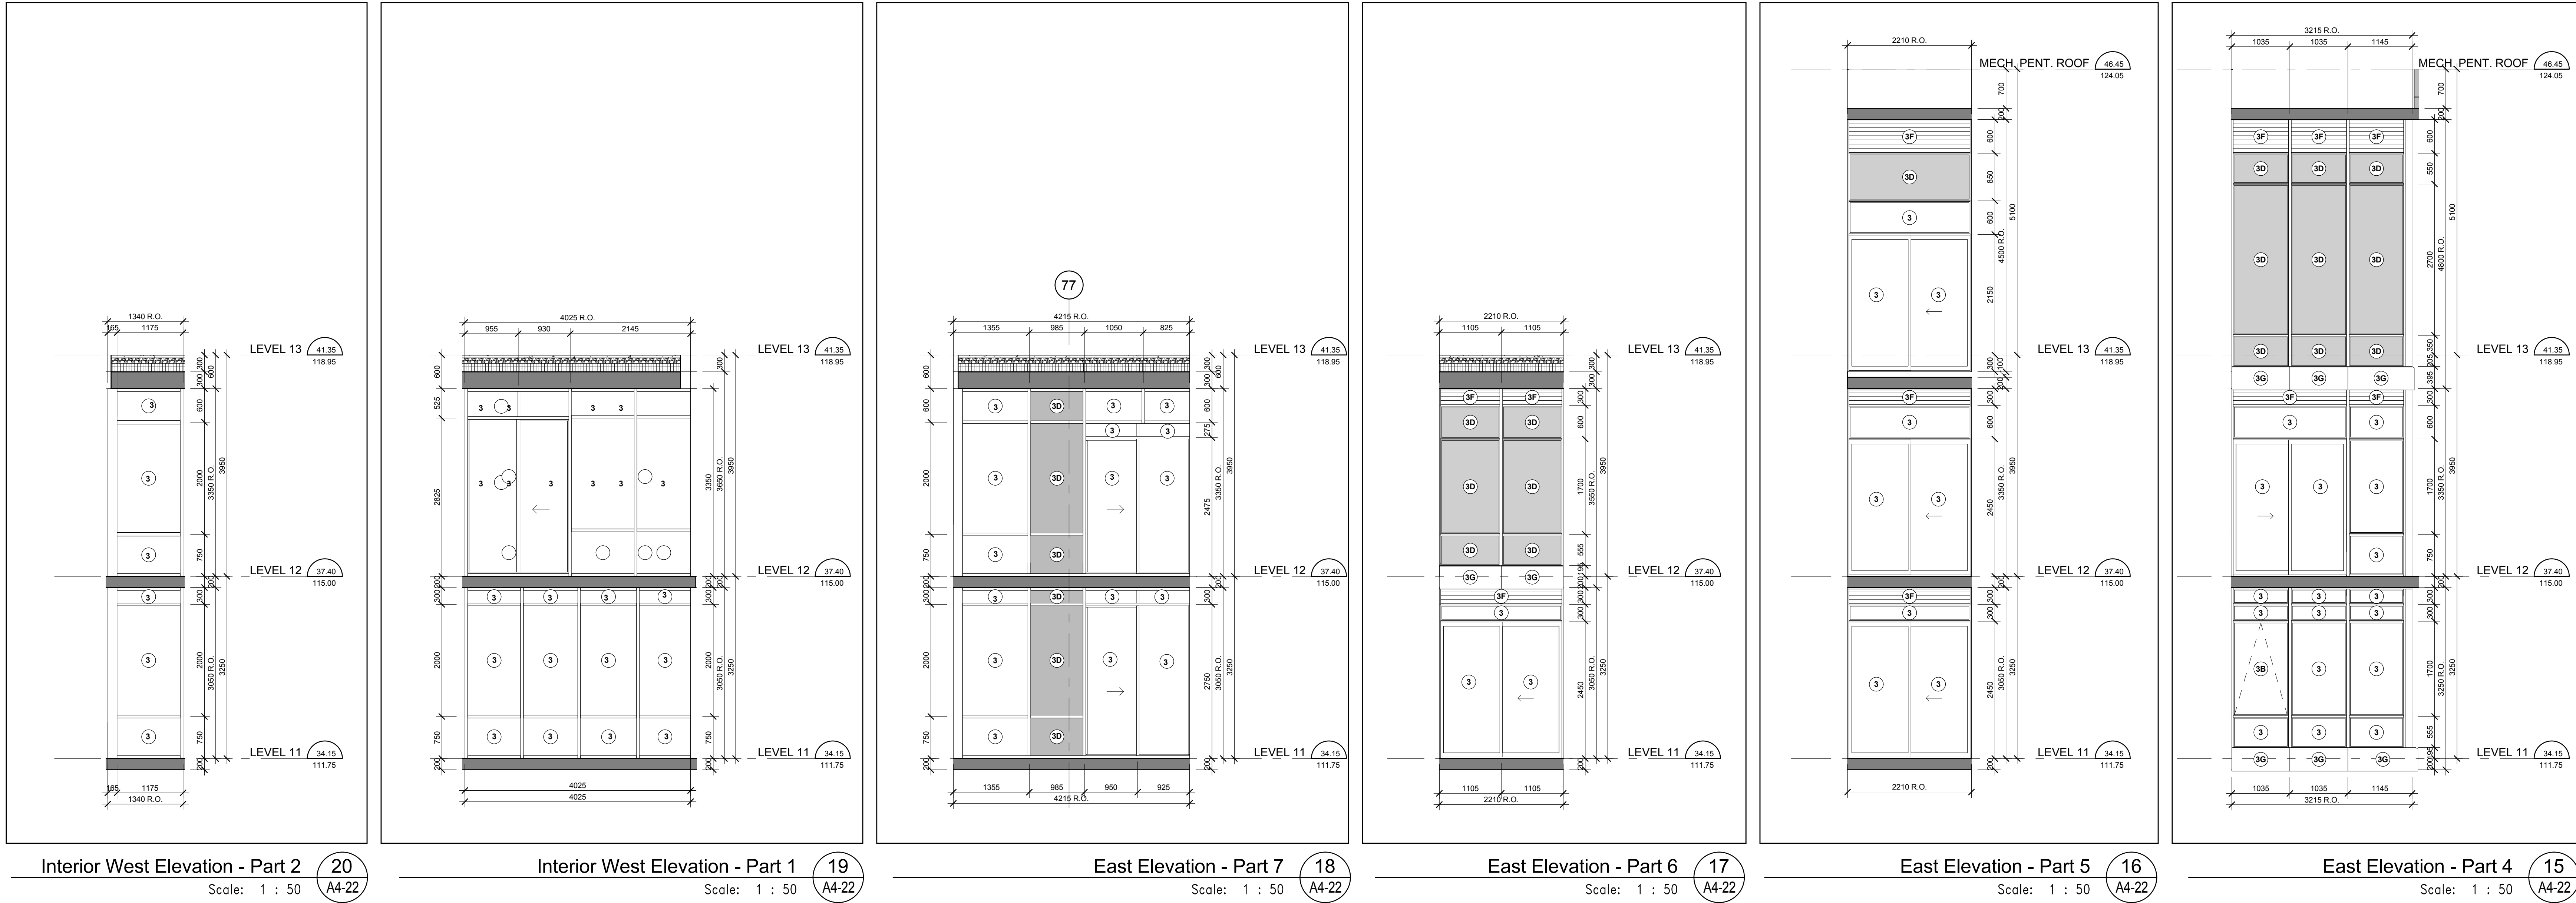


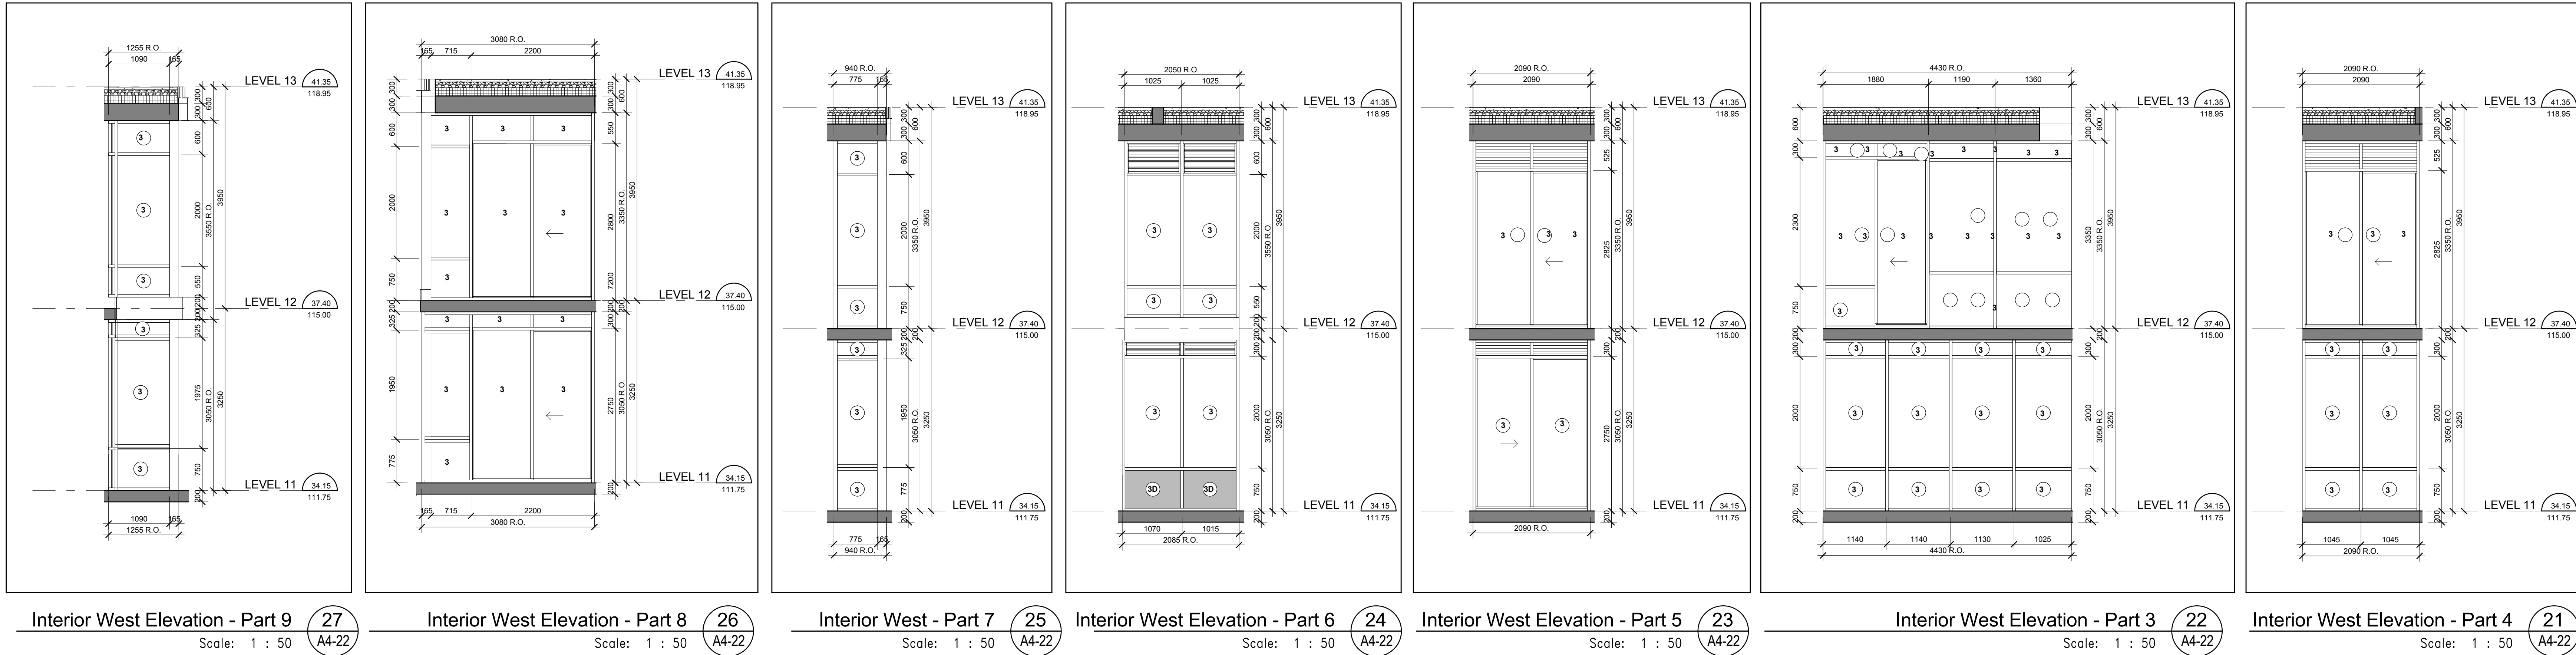

WINDOW SCHEDULE LEGEND		
13148 - AQUAVISTA UPDATED: AUGUST 24, 2015		
3	PREFINISHED ALUMINUM WINDOW WALL - VISION PANEL	ALUM. COLOUR: EXTERIOR - PPGLCTCH4P CURTAINW GREY VELVET GLASS TYPE: CLEAR INNER & OUTER LITE, GUARDIAN SUNGUARD - SUPERNEUTRAL S80A ON SURFACE 2
3A	PREFINISHED ALUMINUM WINDOW WALL - VISION PANEL FRIT PATTERN	ALUM. COLOUR: EXTERIOR - PPGLCTCH4P CURTAINW GREY VELVET GLASS TYPE: CLEAR INNER & OUTER LITE, GUARDIAN SUNGUARD - SUPERNEUTRAL S80A ON SURFACE 2
3B	PREFINISHED ALUMINUM WINDOW WALL - OPERABLE AWNING	ALUM. COLOUR: EXTERIOR - PPGLCTCH4P CURTAINW GREY VELVET GLASS TYPE: CLEAR INNER & OUTER LITE, GUARDIAN SUNGUARD - SUPERNEUTRAL S80A ON SURFACE 2
3C	PREFINISHED ALUMINUM WINDOW WALL - OPERABLE AWNING FRIT PATTERN	ALUM. COLOUR: EXTERIOR - PPGLCTCH4P CURTAINW GREY VELVET GLASS TYPE: CLEAR INNER & OUTER LITE, GUARDIAN SUNGUARD - SUPERNEUTRAL S80A ON SURFACE 2
3D	PREFINISHED ALUMINUM WINDOW WALL - GLASS SPANDREL PANEL	ALUM. COLOUR: EXTERIOR - PPGLCTCH4P CURTAINW GREY VELVET GLASS TYPE: CLEAR INNER & OUTER LITE, GUARDIAN SUNGUARD - SUPERNEUTRAL S80A ON SURFACE 2
3E	PREFINISHED ALUMINUM WINDOW WALL - METAL SPANDREL PANEL	ALUM. COLOUR: EXTERIOR - PPGLCTCH4P CURTAINW GREY VELVET GLASS TYPE: CLEAR INNER & OUTER LITE, GUARDIAN SUNGUARD - SUPERNEUTRAL S80A ON SURFACE 2
3F	PREFINISHED ALUMINUM WINDOW WALL - METAL LOUVER	ALUM. COLOUR: EXTERIOR - PPGLCTCH4P CURTAINW GREY VELVET GLASS TYPE: CLEAR INNER & OUTER LITE, GUARDIAN SUNGUARD - SUPERNEUTRAL S80A ON SURFACE 2
3G	PREFINISHED ALUMINUM WINDOW WALL - METAL SLAB COVER	ALUM. COLOUR: EXTERIOR - PPGLCTCH4P CURTAINW GREY VELVET GLASS TYPE: CLEAR INNER & OUTER LITE, GUARDIAN SUNGUARD - SUPERNEUTRAL S80A ON SURFACE 2
4	PREFINISHED STOREFRONT CURTAINWALL - VISION PANEL (GROUND FLOOR)	ALUM. COLOUR: EXTERIOR - PPGLCTCH4P CURTAINW GREY VELVET GLASS TYPE: CLEAR INNER & OUTER LITE
4A	PREFINISHED STOREFRONT CURTAINWALL - VISION PANEL FRIT PATTERN (GROUND FLOOR)	ALUM. COLOUR: EXTERIOR - PPGLCTCH4P CURTAINW GREY VELVET GLASS TYPE: CLEAR INNER & OUTER LITE, GUARDIAN SUNGUARD - SUPERNEUTRAL S80A ON SURFACE 2
4B	PREFINISHED STOREFRONT CURTAINWALL - SHADOW BOX (GROUND FLOOR)	ALUM. COLOUR: EXTERIOR - PPGLCTCH4P CURTAINW GREY VELVET GLASS TYPE: CLEAR INNER & OUTER LITE, GUARDIAN SUNGUARD - SUPERNEUTRAL S80A ON SURFACE 2
4C	PREFINISHED STOREFRONT CURTAINWALL - GLASS SPANDREL PANEL (GROUND FLOOR)	ALUM. COLOUR: EXTERIOR - PPGLCTCH4P CURTAINW GREY VELVET GLASS TYPE: CLEAR INNER & OUTER LITE, GUARDIAN SUNGUARD - SUPERNEUTRAL S80A ON SURFACE 2
4D	PREFINISHED STOREFRONT CURTAINWALL - METAL LOUVER (GROUND FLOOR)	ALUM. COLOUR: EXTERIOR - PPGLCTCH4P CURTAINW GREY VELVET GLASS TYPE: CLEAR INNER & OUTER LITE, GUARDIAN SUNGUARD - SUPERNEUTRAL S80A ON SURFACE 2
4E	PREFINISHED STOREFRONT CURTAINWALL - METAL SPANDREL PANEL (GROUND FLOOR)	ALUM. COLOUR: EXTERIOR - PPGLCTCH4P CURTAINW GREY VELVET GLASS TYPE: CLEAR INNER & OUTER LITE, GUARDIAN SUNGUARD - SUPERNEUTRAL S80A ON SURFACE 2

LEGEND

BBG BRG-GAS CONNECTION, REFER TO MECHANICAL DRAWINGS

NFHP NON-FREEZE HOSE BIBB, REFER TO MECHANICAL DRAWINGS

NORW WEAIRNPROOF CARPUS RECTANGULAR, REFER TO ELECTRICAL DRAWINGS

LF LIGHT FIXTURE, REFER TO ELECTRICAL DRAWINGS

TG TEMPERED GLASS