

EXTERIOR RAILING TYPE LEGEND

13148 - AQUAVISTA
UPDATED: MARCH 23, 2015


- R1 ALUMINUM BALCONY RAILING WITH SLAB COVER**
METAL: ALUMINUM
COLOR: PRO-LAC/INTERIOR, DURANUM XL STEEL CITY SILVER
GLASS: CLEAR HEAT SOAKED TEMPERED GLASS
REFER TO DETAIL: X1-A7-XX
- R1A ALUMINUM BALCONY RAILING WITH SLAB COVER
BIRD FRIENDLY FRST PATTERN**
METAL: ALUMINUM
COLOR: PRO-LAC/INTERIOR, DURANUM XL STEEL CITY SILVER
GLASS: CLEAR HEAT SOAKED TEMPERED GLASS
FRST PATTERN: WHITE FRST PATTERN DIMENSIONED TO 100% SQUARE PATTERN
NOTE: REFER TO ELEVATIONS FOR LOCATION OF FRST PATTERN
- R2 ALUMINUM TERRACE RAILING WITH SLAB COVER - ON CONCRETE**
METAL: ALUMINUM
COLOR: PRO-LAC/INTERIOR, DURANUM XL STEEL CITY SILVER
GLASS: CLEAR HEAT SOAKED TEMPERED GLASS
REFER TO DETAIL: X1-A7-XX
- R2A ALUMINUM TERRACE RAILING WITH SLAB COVER - ON CONCRETE
BIRD FRIENDLY FRST PATTERN**
METAL: ALUMINUM
COLOR: PRO-LAC/INTERIOR, DURANUM XL STEEL CITY SILVER
GLASS: CLEAR HEAT SOAKED TEMPERED GLASS
FRST PATTERN: WHITE FRST PATTERN DIMENSIONED TO 100% SQUARE PATTERN
NOTE: REFER TO ELEVATIONS FOR LOCATION OF FRST PATTERN

- R3 ALUMINUM BALCONY DIVIDER**
METAL: ALUMINUM
COLOR: PRO-LAC/INTERIOR, DURANUM XL STEEL CITY SILVER
GLASS: CLEAR HEAT SOAKED TEMPERED GLASS
REFER TO DETAIL: X1-A7-XX
- R4 ALUMINUM TERRACE DIVIDER - ON CONCRETE**
METAL: ALUMINUM
COLOR: PRO-LAC/INTERIOR, DURANUM XL STEEL CITY SILVER
GLASS: CLEAR HEAT SOAKED TEMPERED GLASS
REFER TO DETAIL: X1-A7-XX
- R5 ALUMINUM AMENITY TERRACE RAILING**
METAL: ALUMINUM
COLOR: PRO-LAC/INTERIOR, DURANUM XL STEEL CITY SILVER
GLASS: CLEAR HEAT SOAKED TEMPERED GLASS
NOTE: REFER TO LANDSCAPE DRAWINGS FOR DETAILS
- R5A ALUMINUM AMENITY TERRACE RAILING
BIRD FRIENDLY FRST PATTERN**
METAL: ALUMINUM
COLOR: PRO-LAC/INTERIOR, DURANUM XL STEEL CITY SILVER
GLASS: CLEAR HEAT SOAKED TEMPERED GLASS
FRST PATTERN: WHITE FRST PATTERN DIMENSIONED TO 100% SQUARE PATTERN
NOTE: REFER TO LANDSCAPE DRAWINGS FOR DETAILS

- R6 ALUMINUM BALCONY RAILING WITH SLAB COVER - GLASS SPANDREL PANEL**
METAL: ALUMINUM
COLOR: PRO-LAC/INTERIOR, DURANUM XL STEEL CITY SILVER
GLASS: CLEAR HEAT SOAKED TEMPERED GLASS
LOCATION: REFER TO DETAIL: X1-A7-XX

BUILDING SECTION KEY NOTES


- 1 CONCRETE SLAB (REFER TO STRUCTURAL DRAWING)
2 CONCRETE COLUMN (REFER TO STRUCTURAL DRAWING)
3 CONCRETE COLUMN BEYOND (REFER TO STRUCTURAL DRAWING)
4 STRUCTURAL BEAM (REFER TO STRUCTURAL DRAWING)
5 STRUCTURAL BEAM BEYOND (REFER TO STRUCTURAL DRAWING)
6 CONCRETE FOOTING (REFER TO STRUCTURAL DRAWING)
7 CONCRETE BLOCK WALL (REFER TO PLANS)
8 ALUMINUM WINDOW WALL SYSTEM (REFER TO WINDOW SCHEDULE)
9 CURTAIN WALL WINDOW SYSTEM (REFER TO WINDOW SCHEDULE)
10 PRE-FINISHED METAL LOUVER
- 11 ARCHITECTURAL METAL LOUVER
12 OVERHEAD GARAGE DOOR
13 RAILING SYSTEM
14 METAL SOFFIT CANOPY

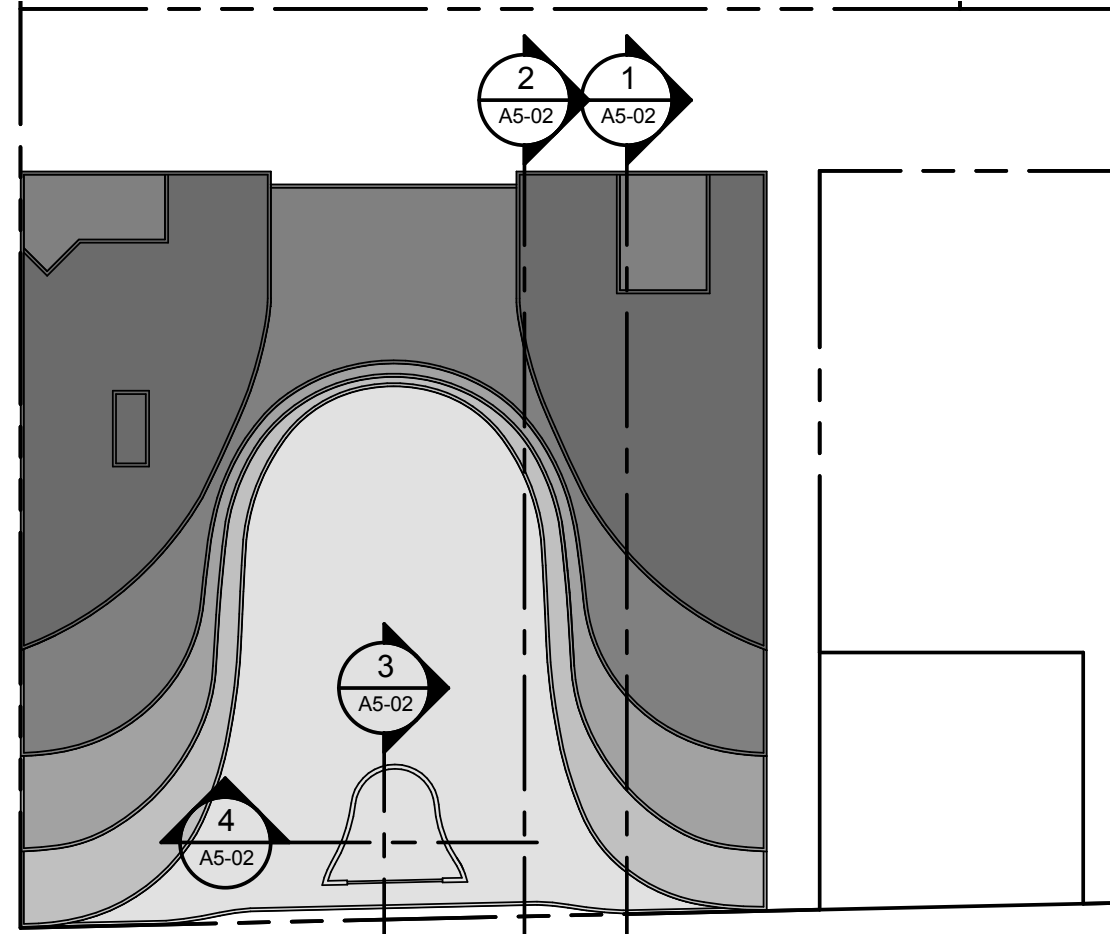


Exterior Railing Type Legend 7
A5-02

Building Section Key Notes 6
A5-02


Building Section Key Plan 5
A5-02

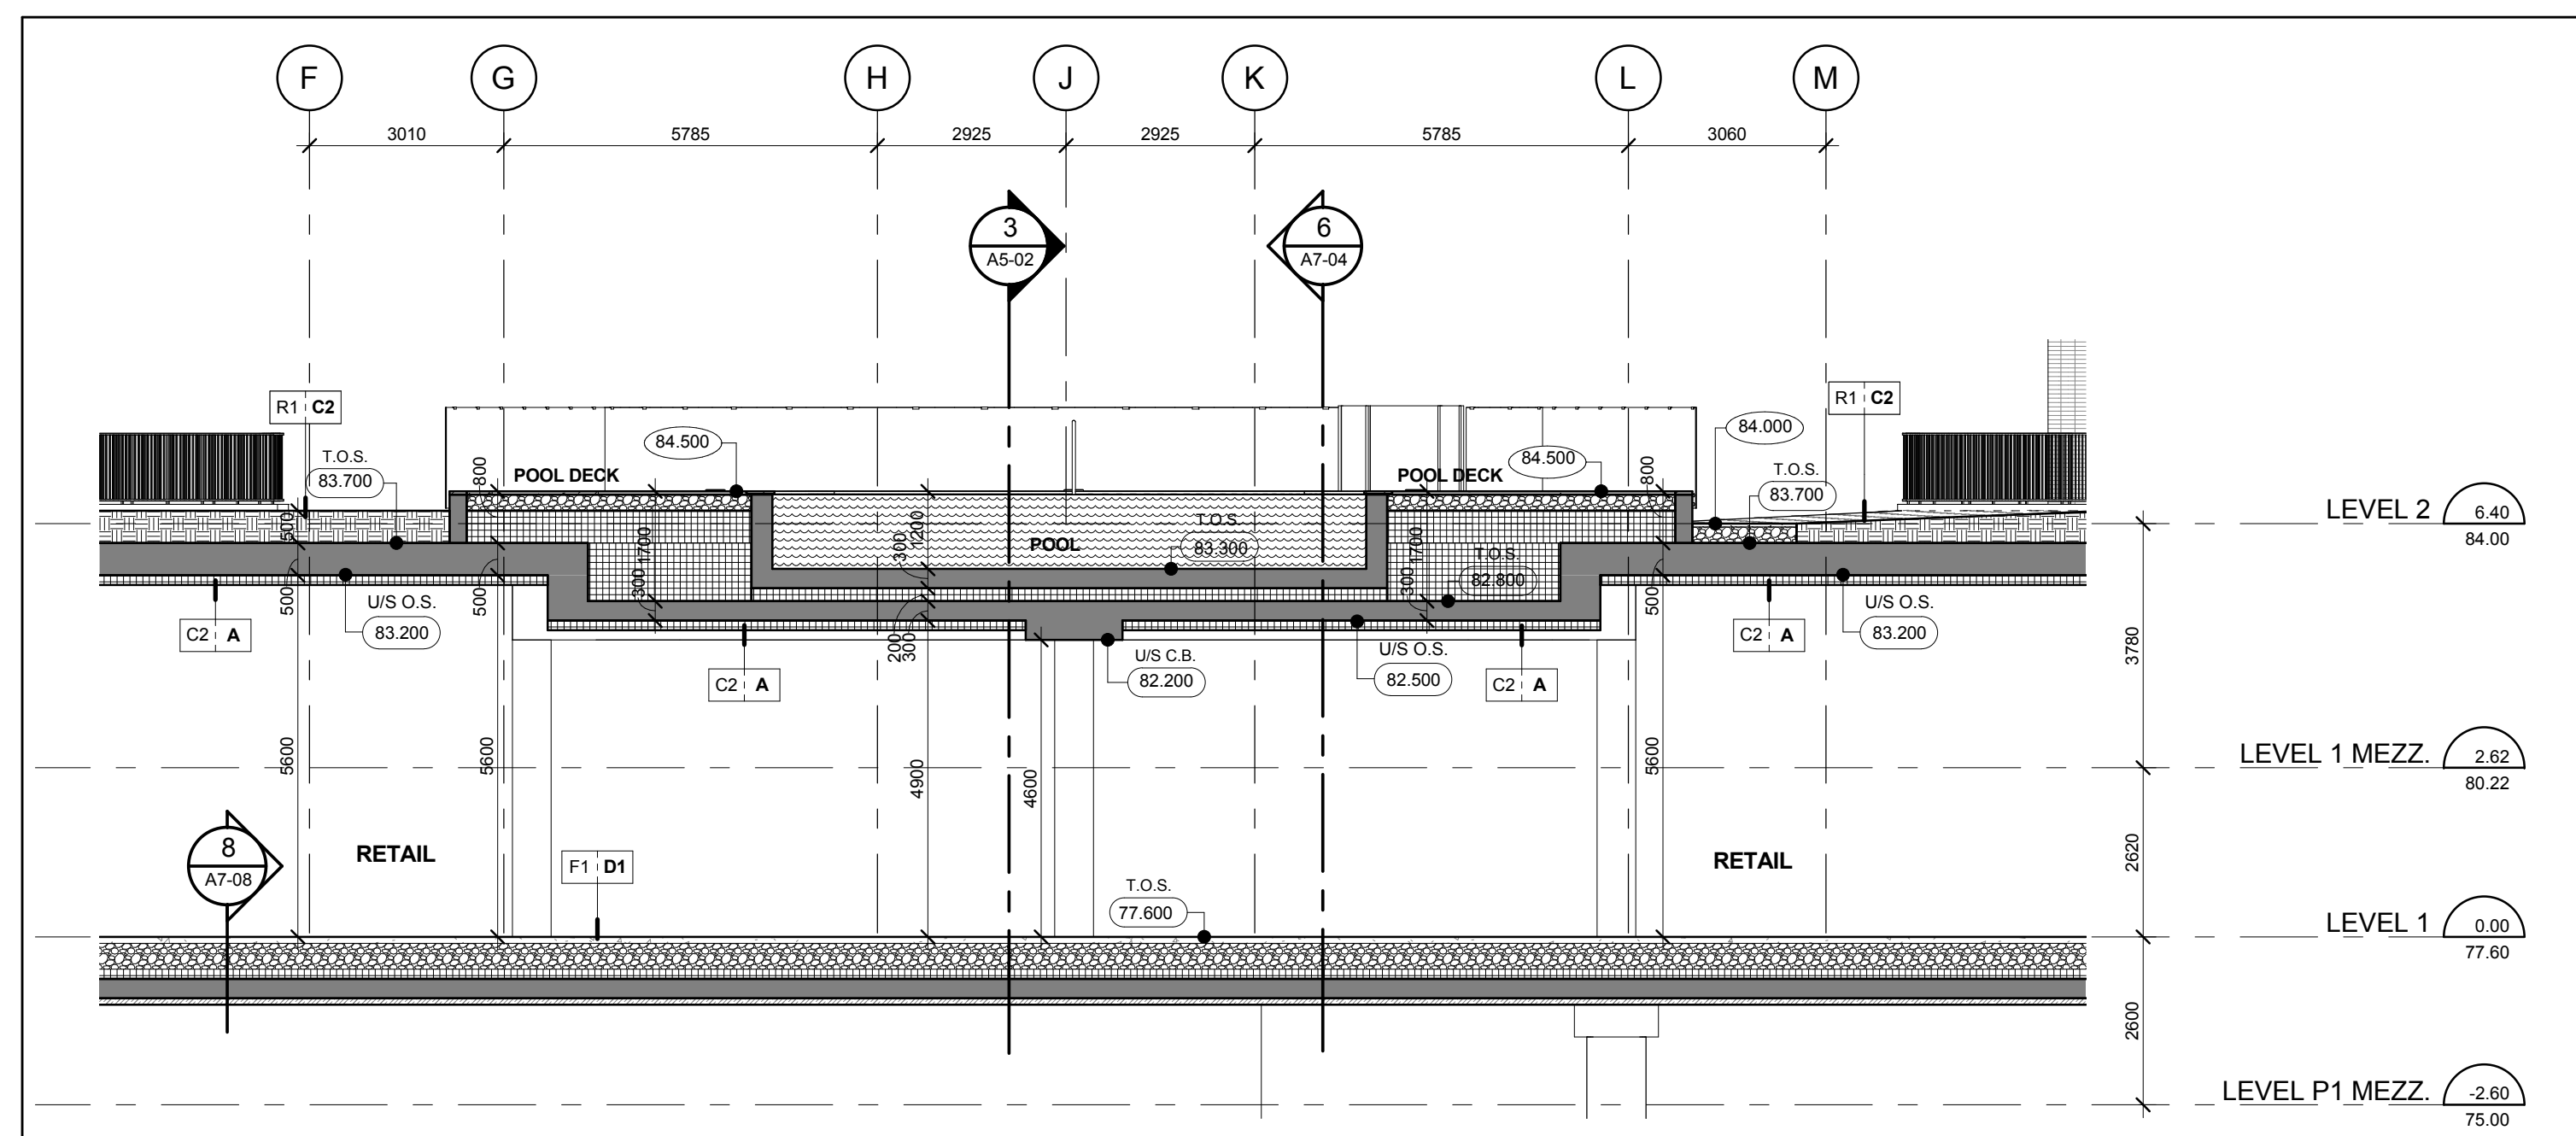


East - West Pool Section Along Gridline p17 4
A5-02
Scale: 1 : 100

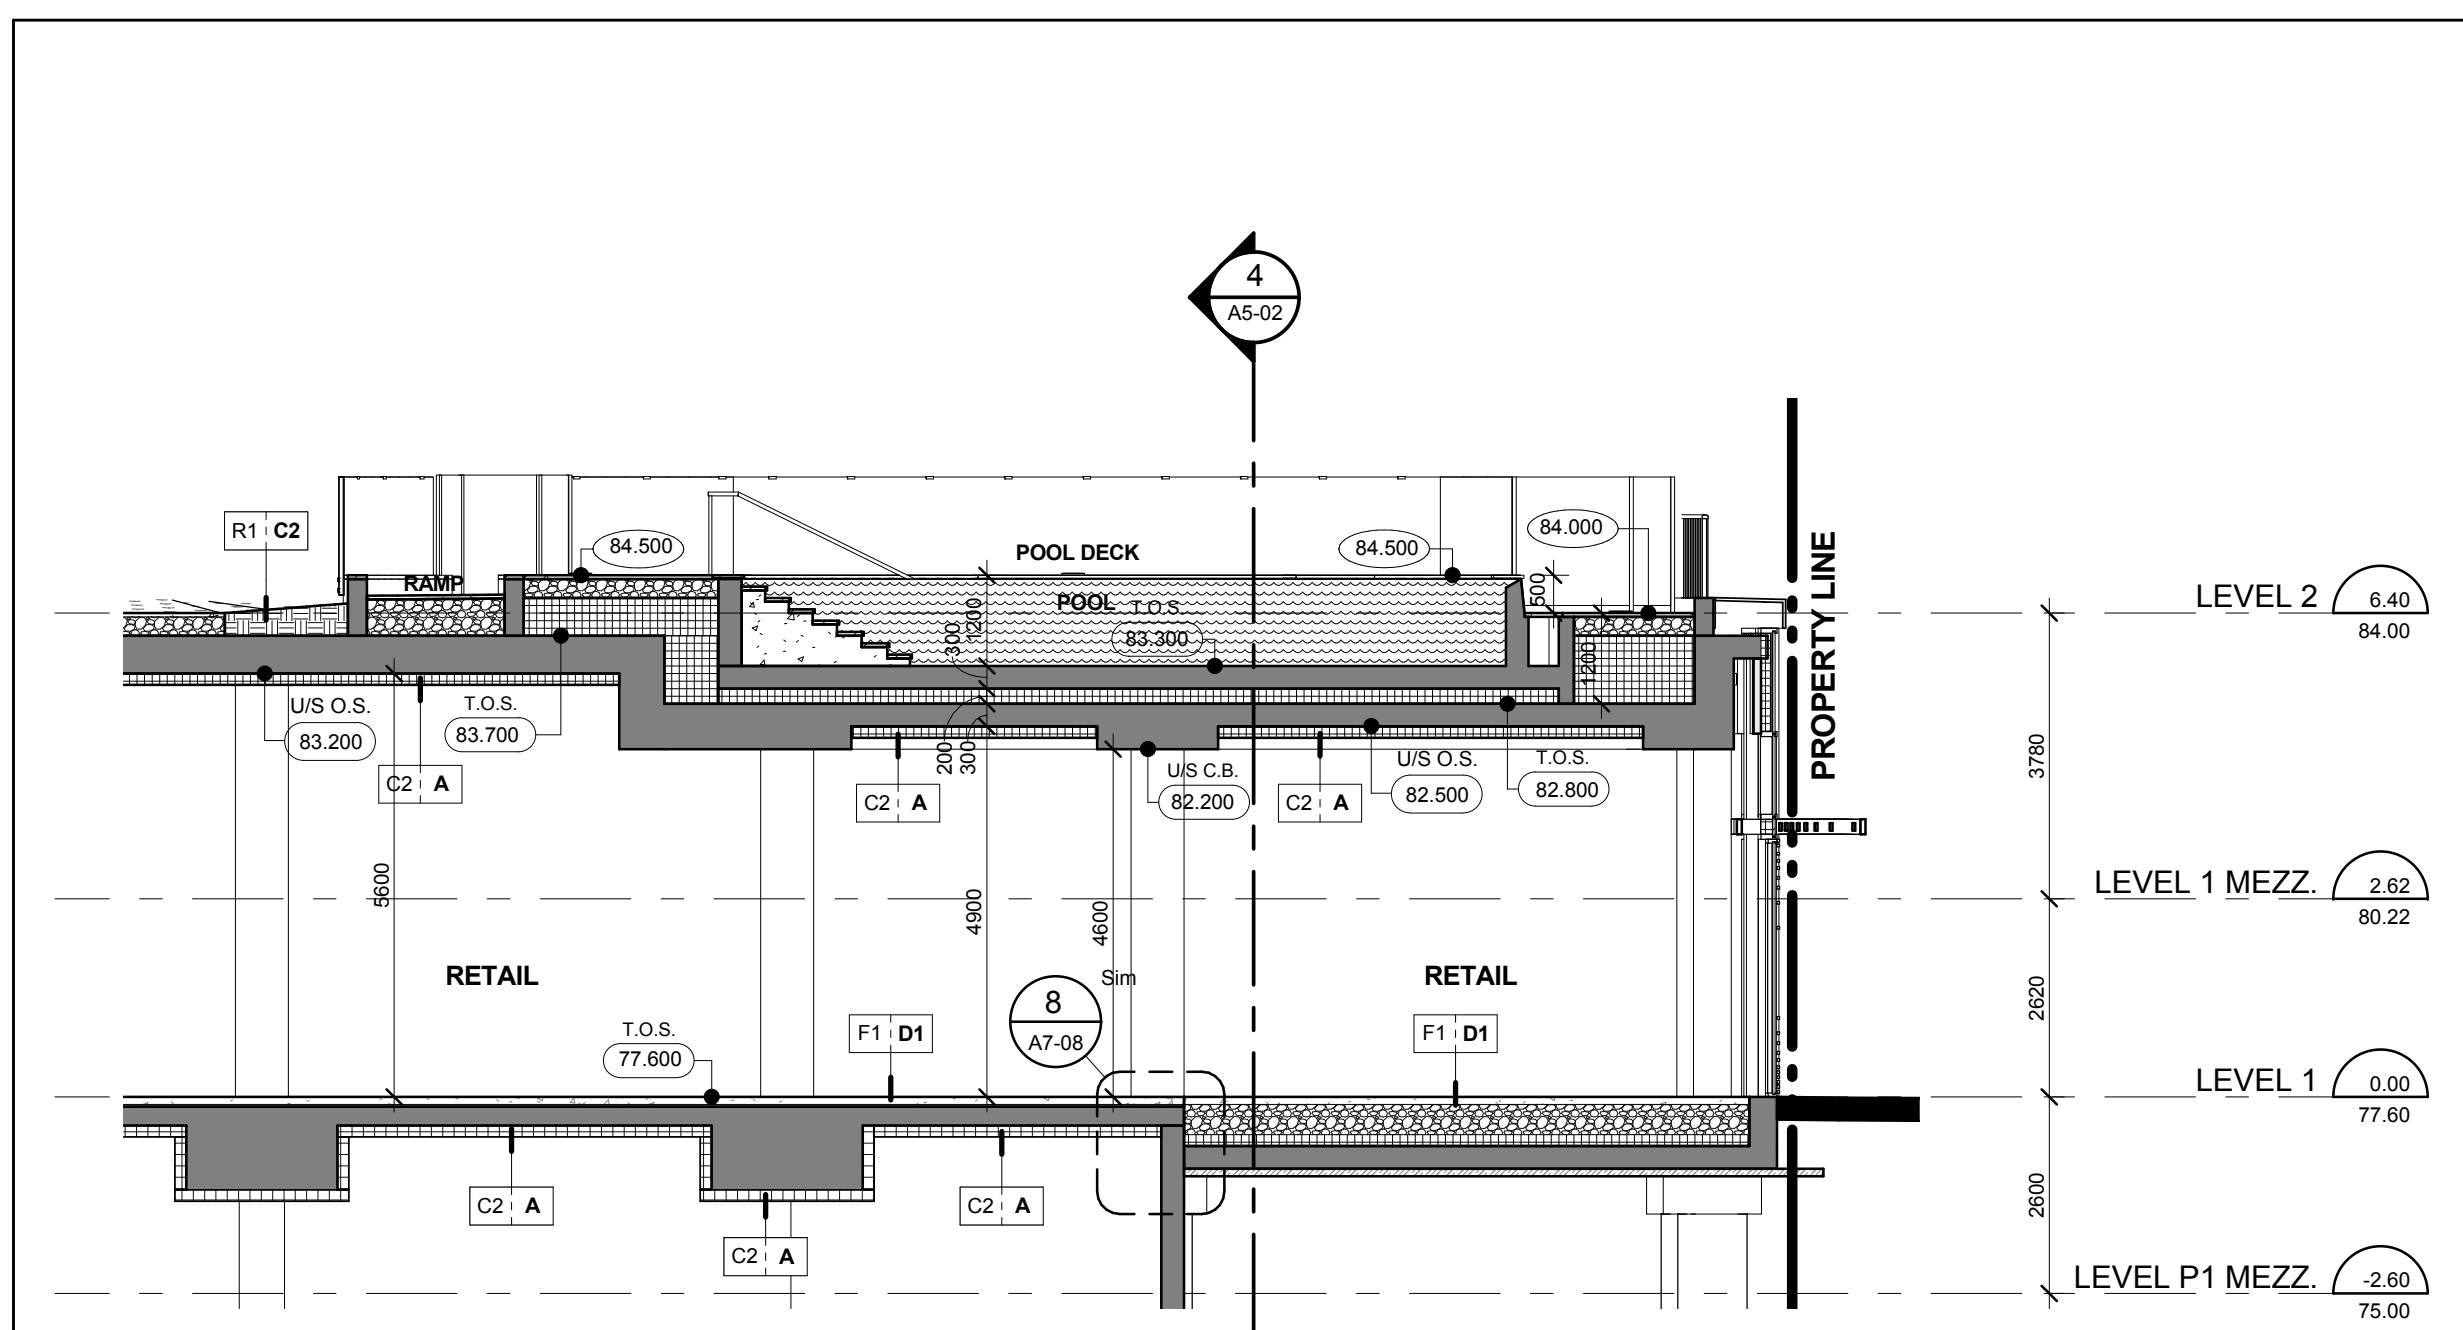

North - South Pool Section Along Gridline J 3
A5-02
Scale: 1 : 100

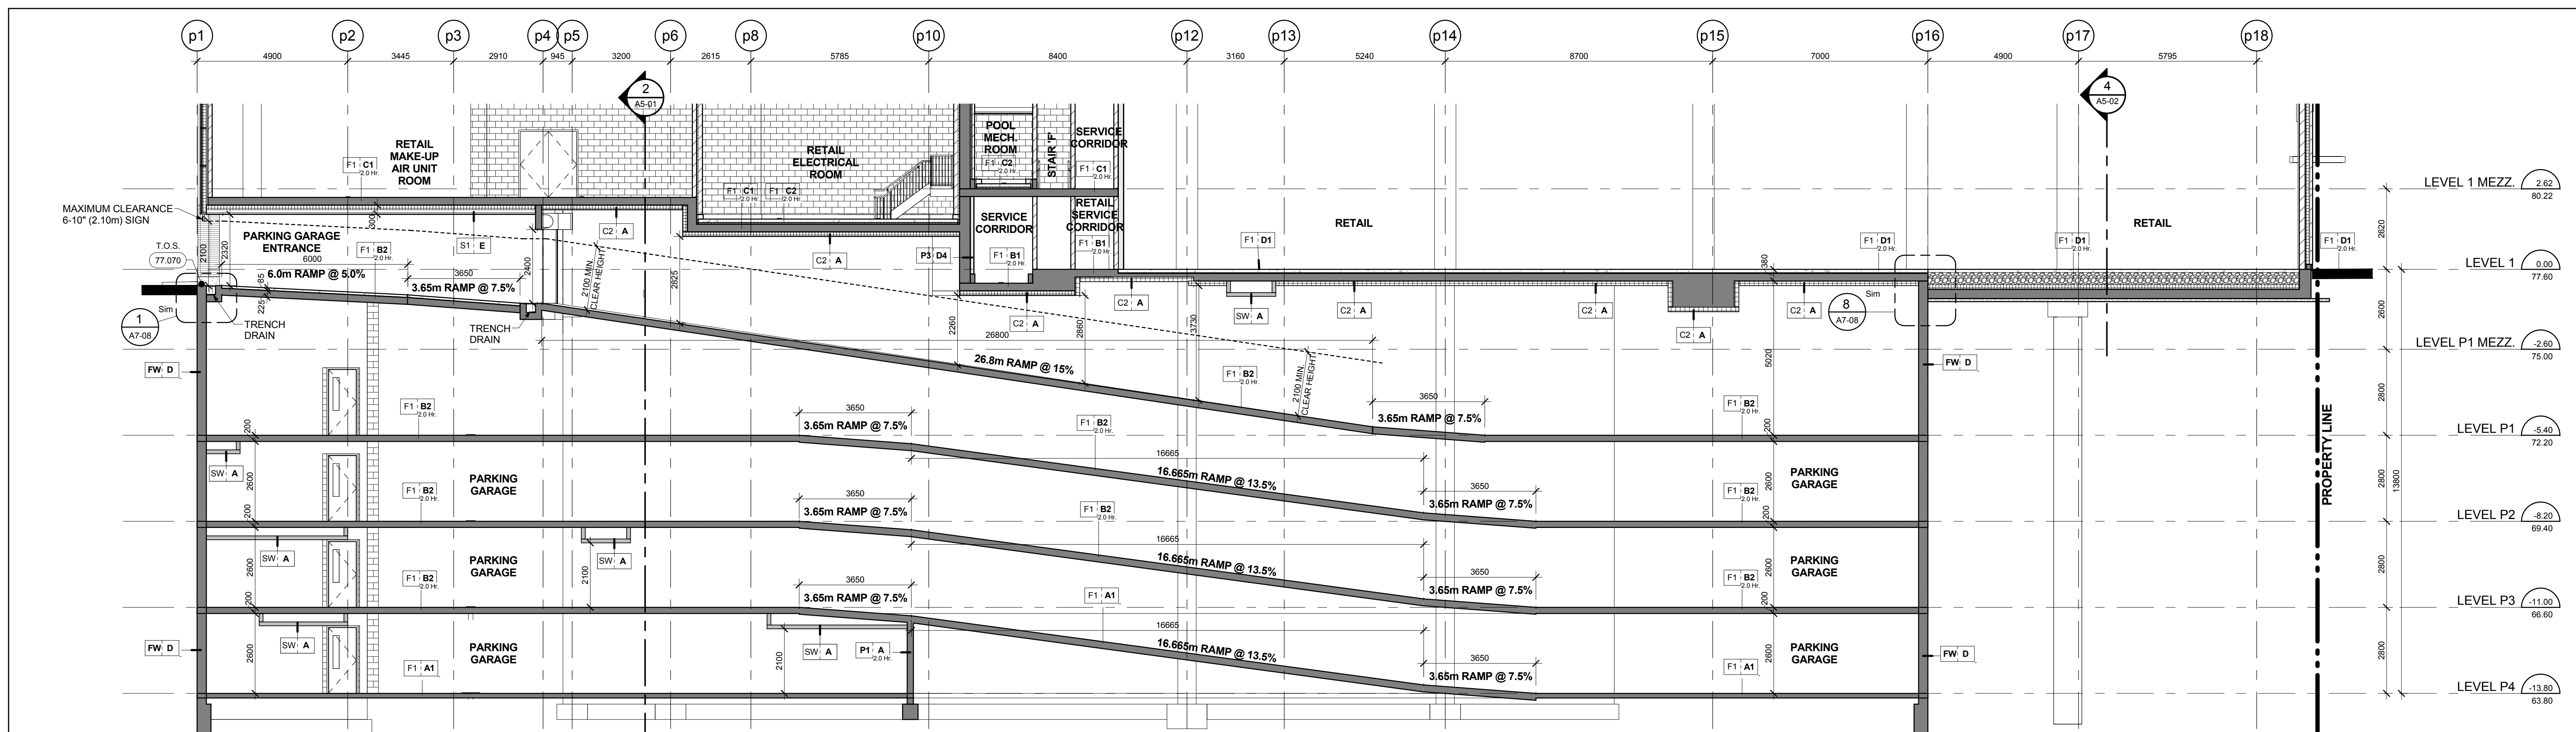

North - South Ramp Section Along Gridline pL 2
A5-02
Scale: 1 : 100

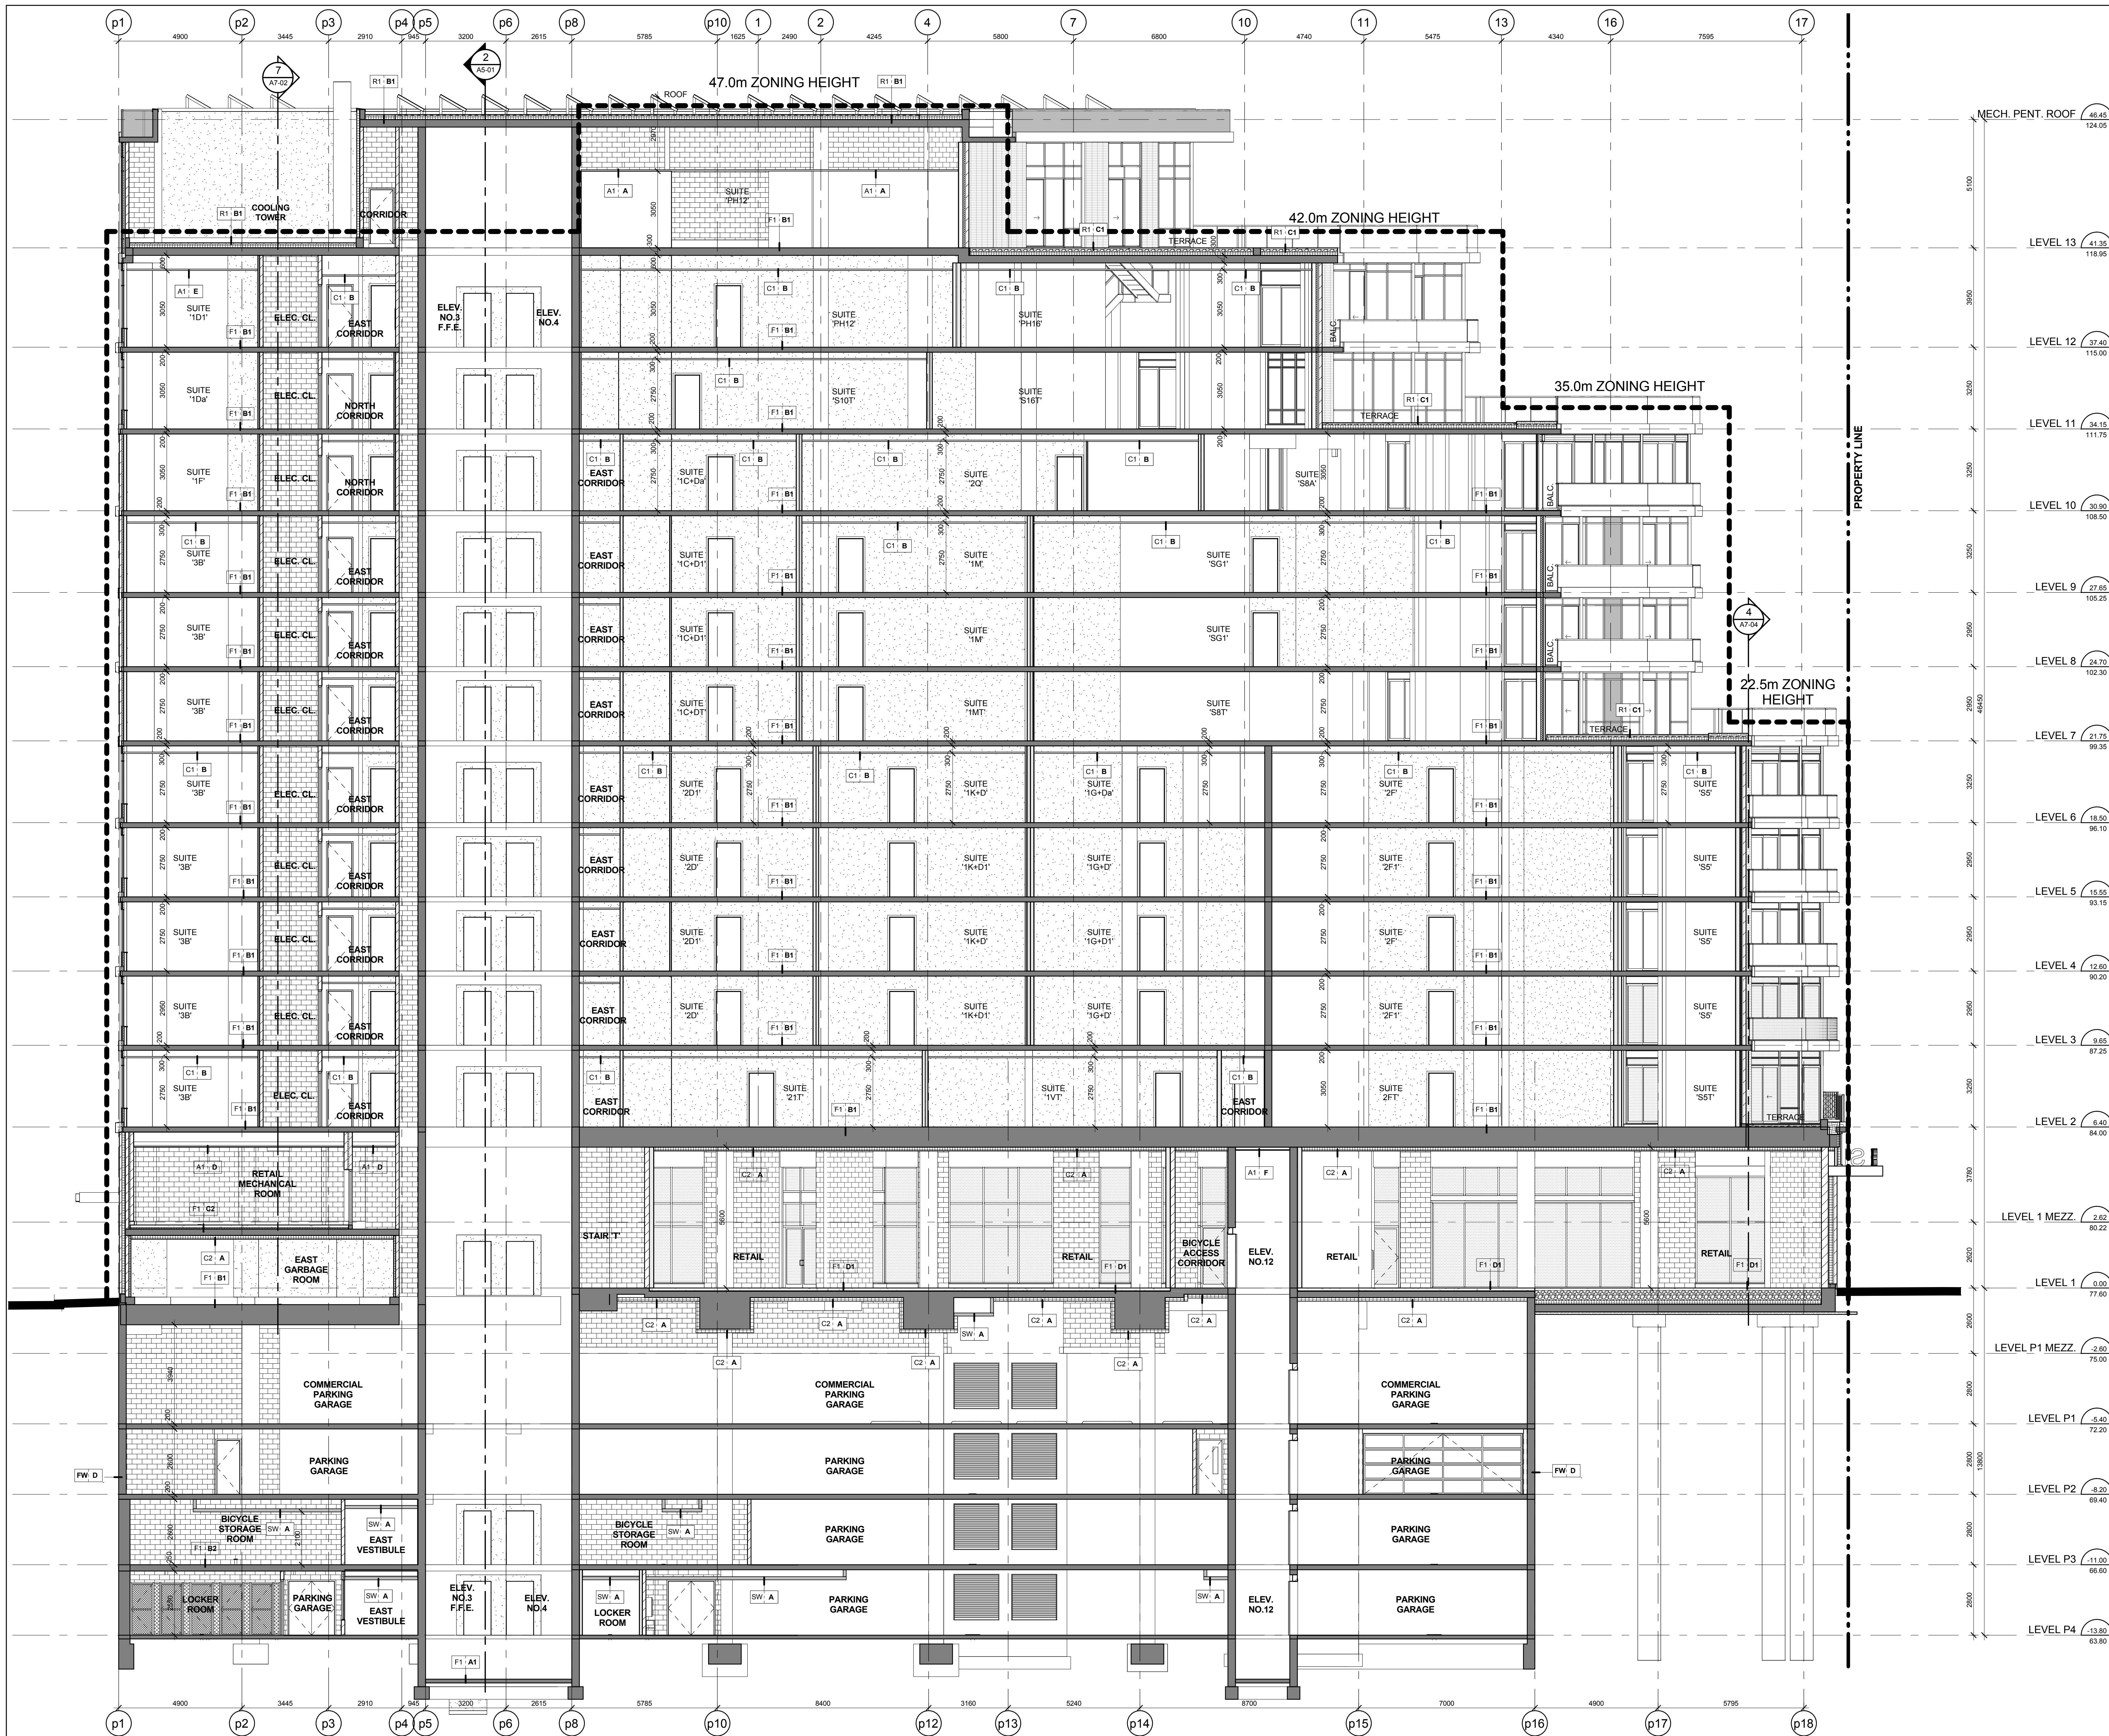

North - South Building Section Along Gridline pP 1
A5-02
Scale: 1 : 100