




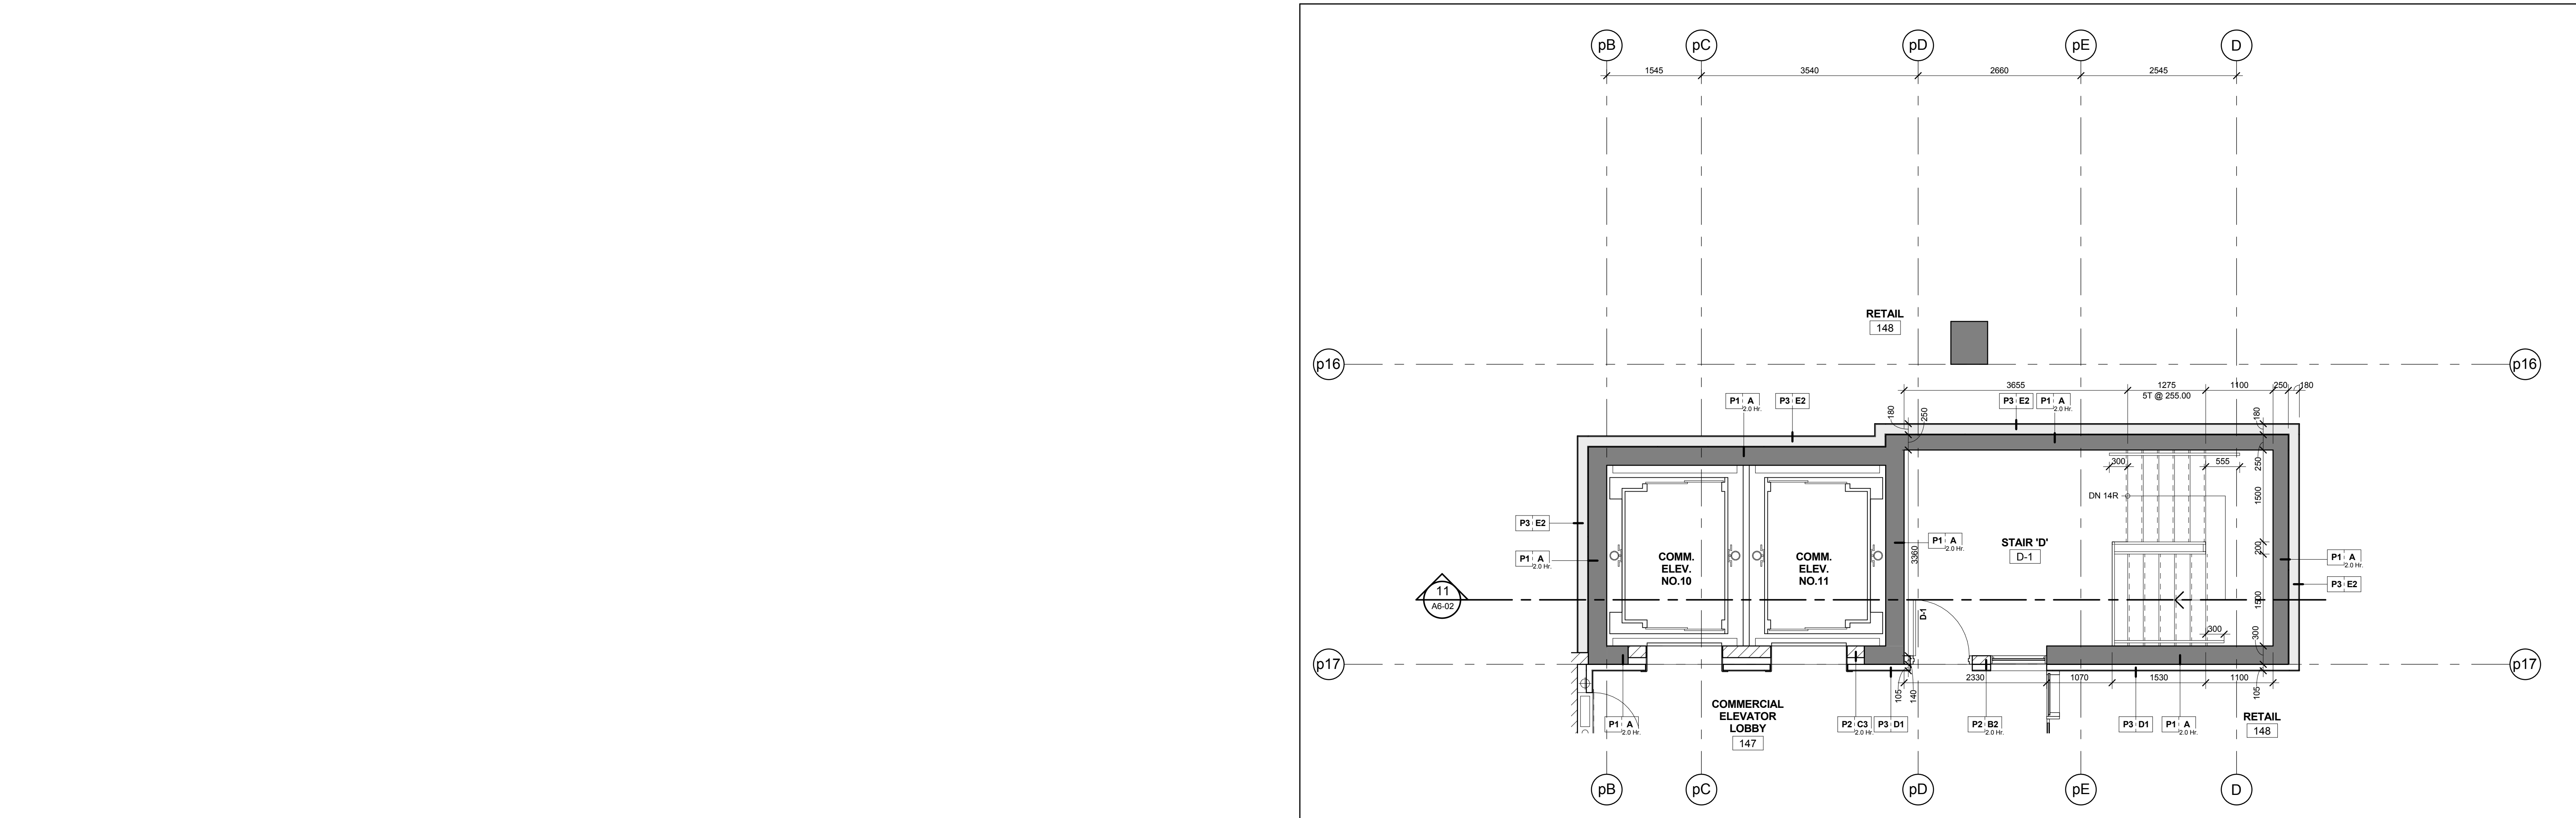


Stair 'D' - Stair Plan - Level 1  
Scale: 1 : 50  
A6-02

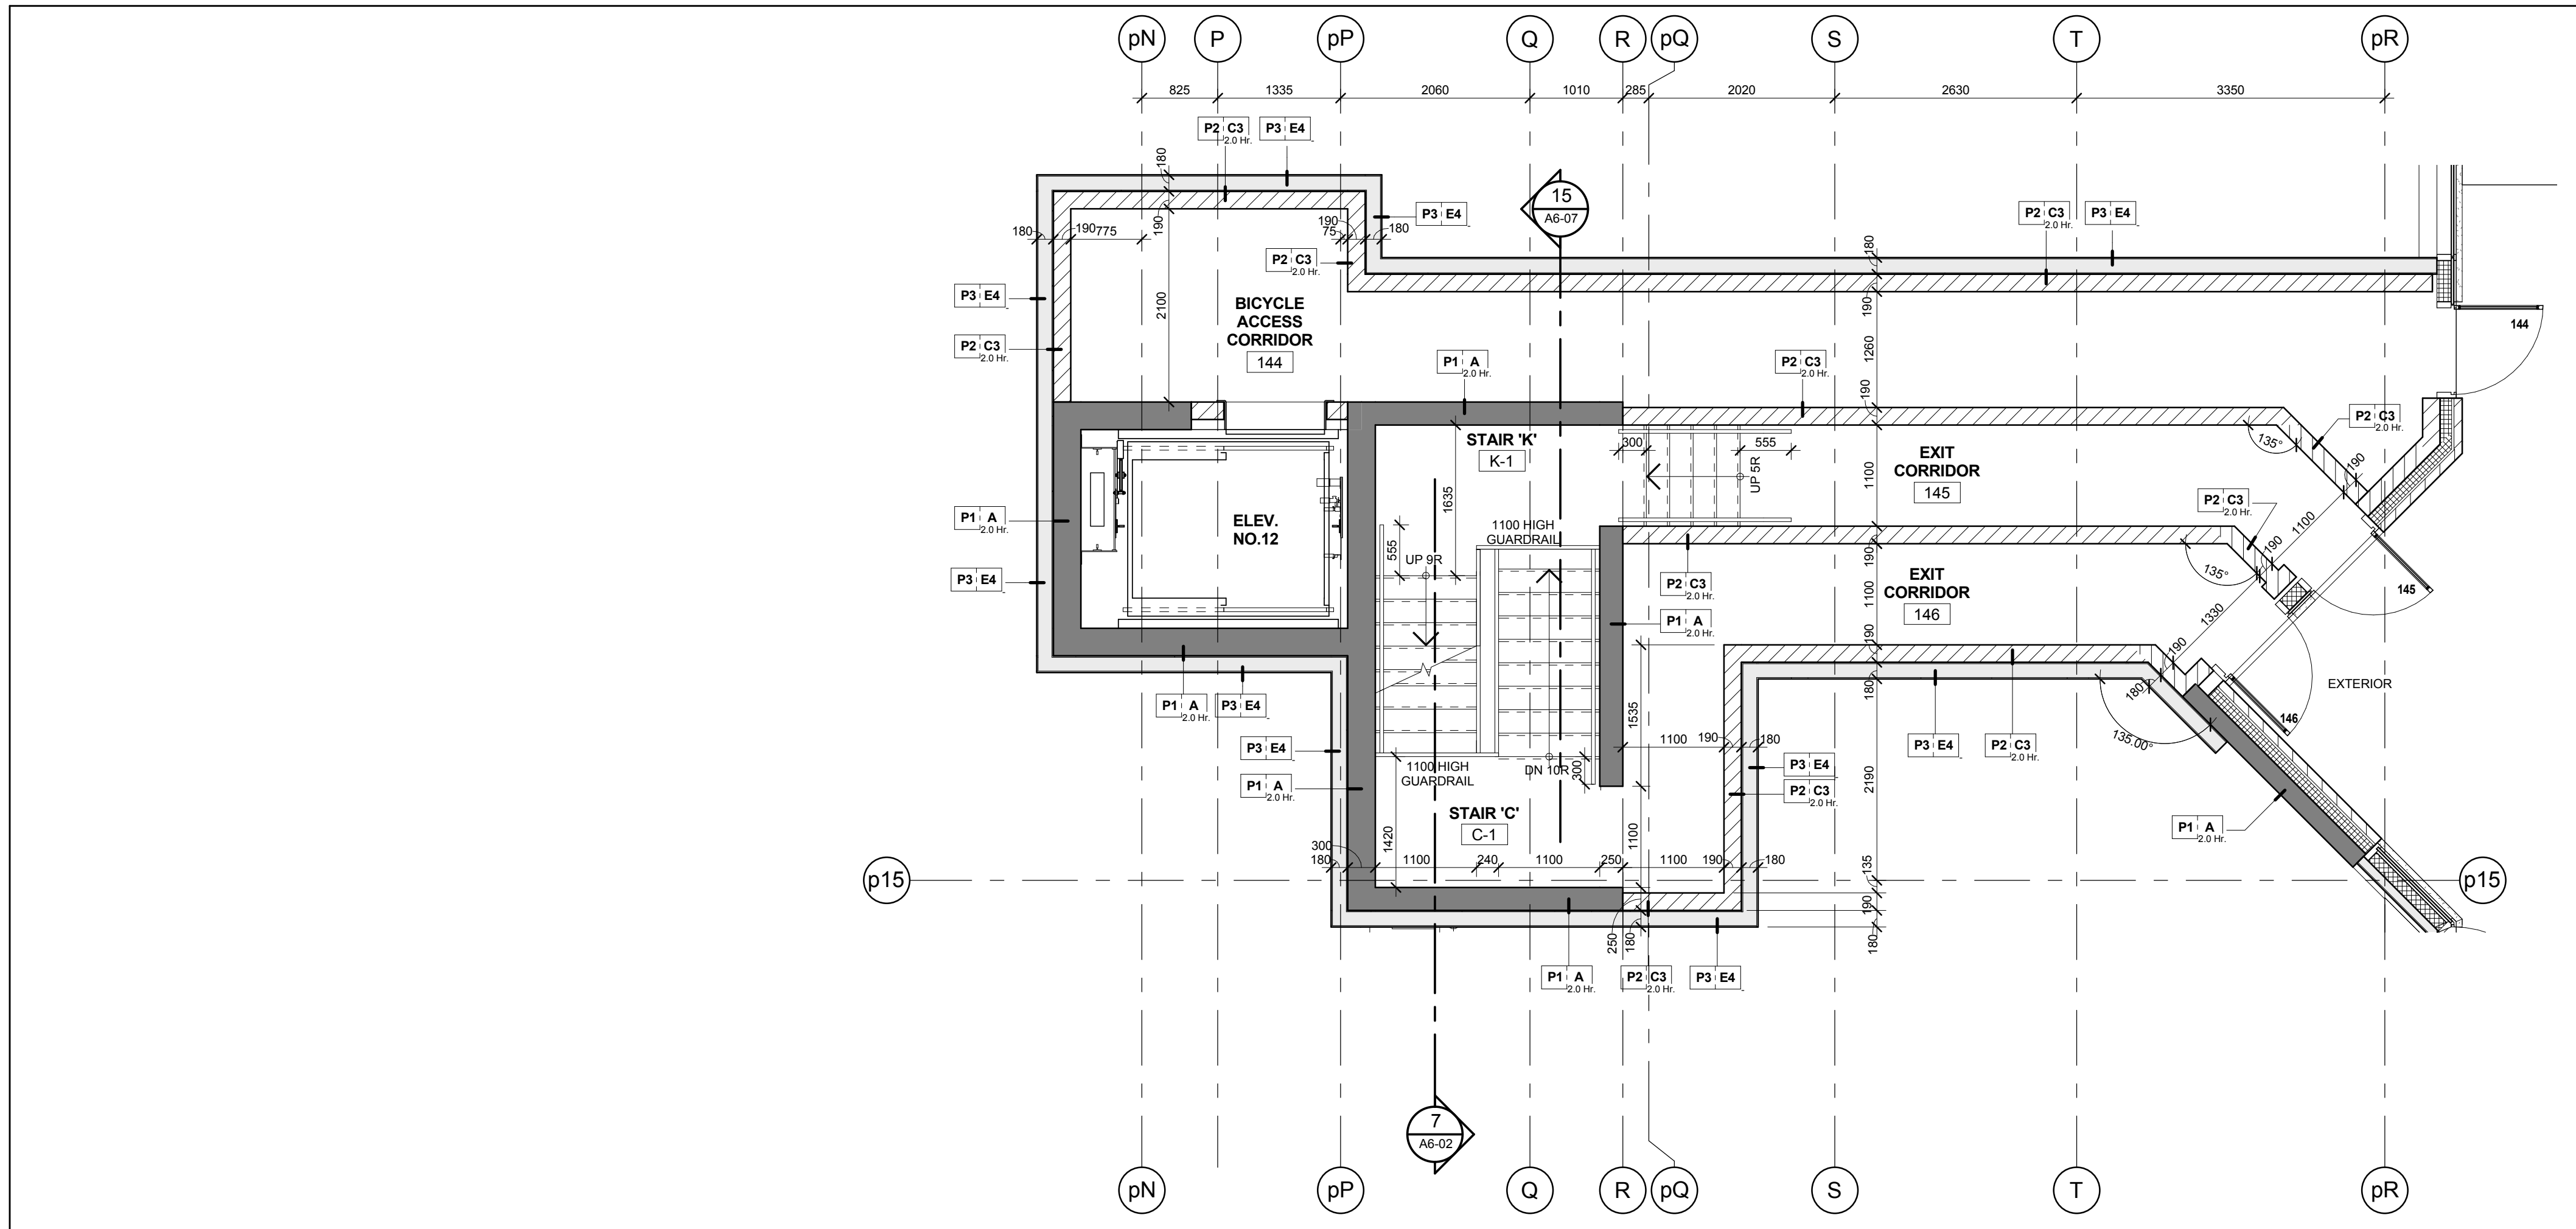


Stair 'C' - Stair Plan - Level 1  
Scale: 1 : 50  
A6-02

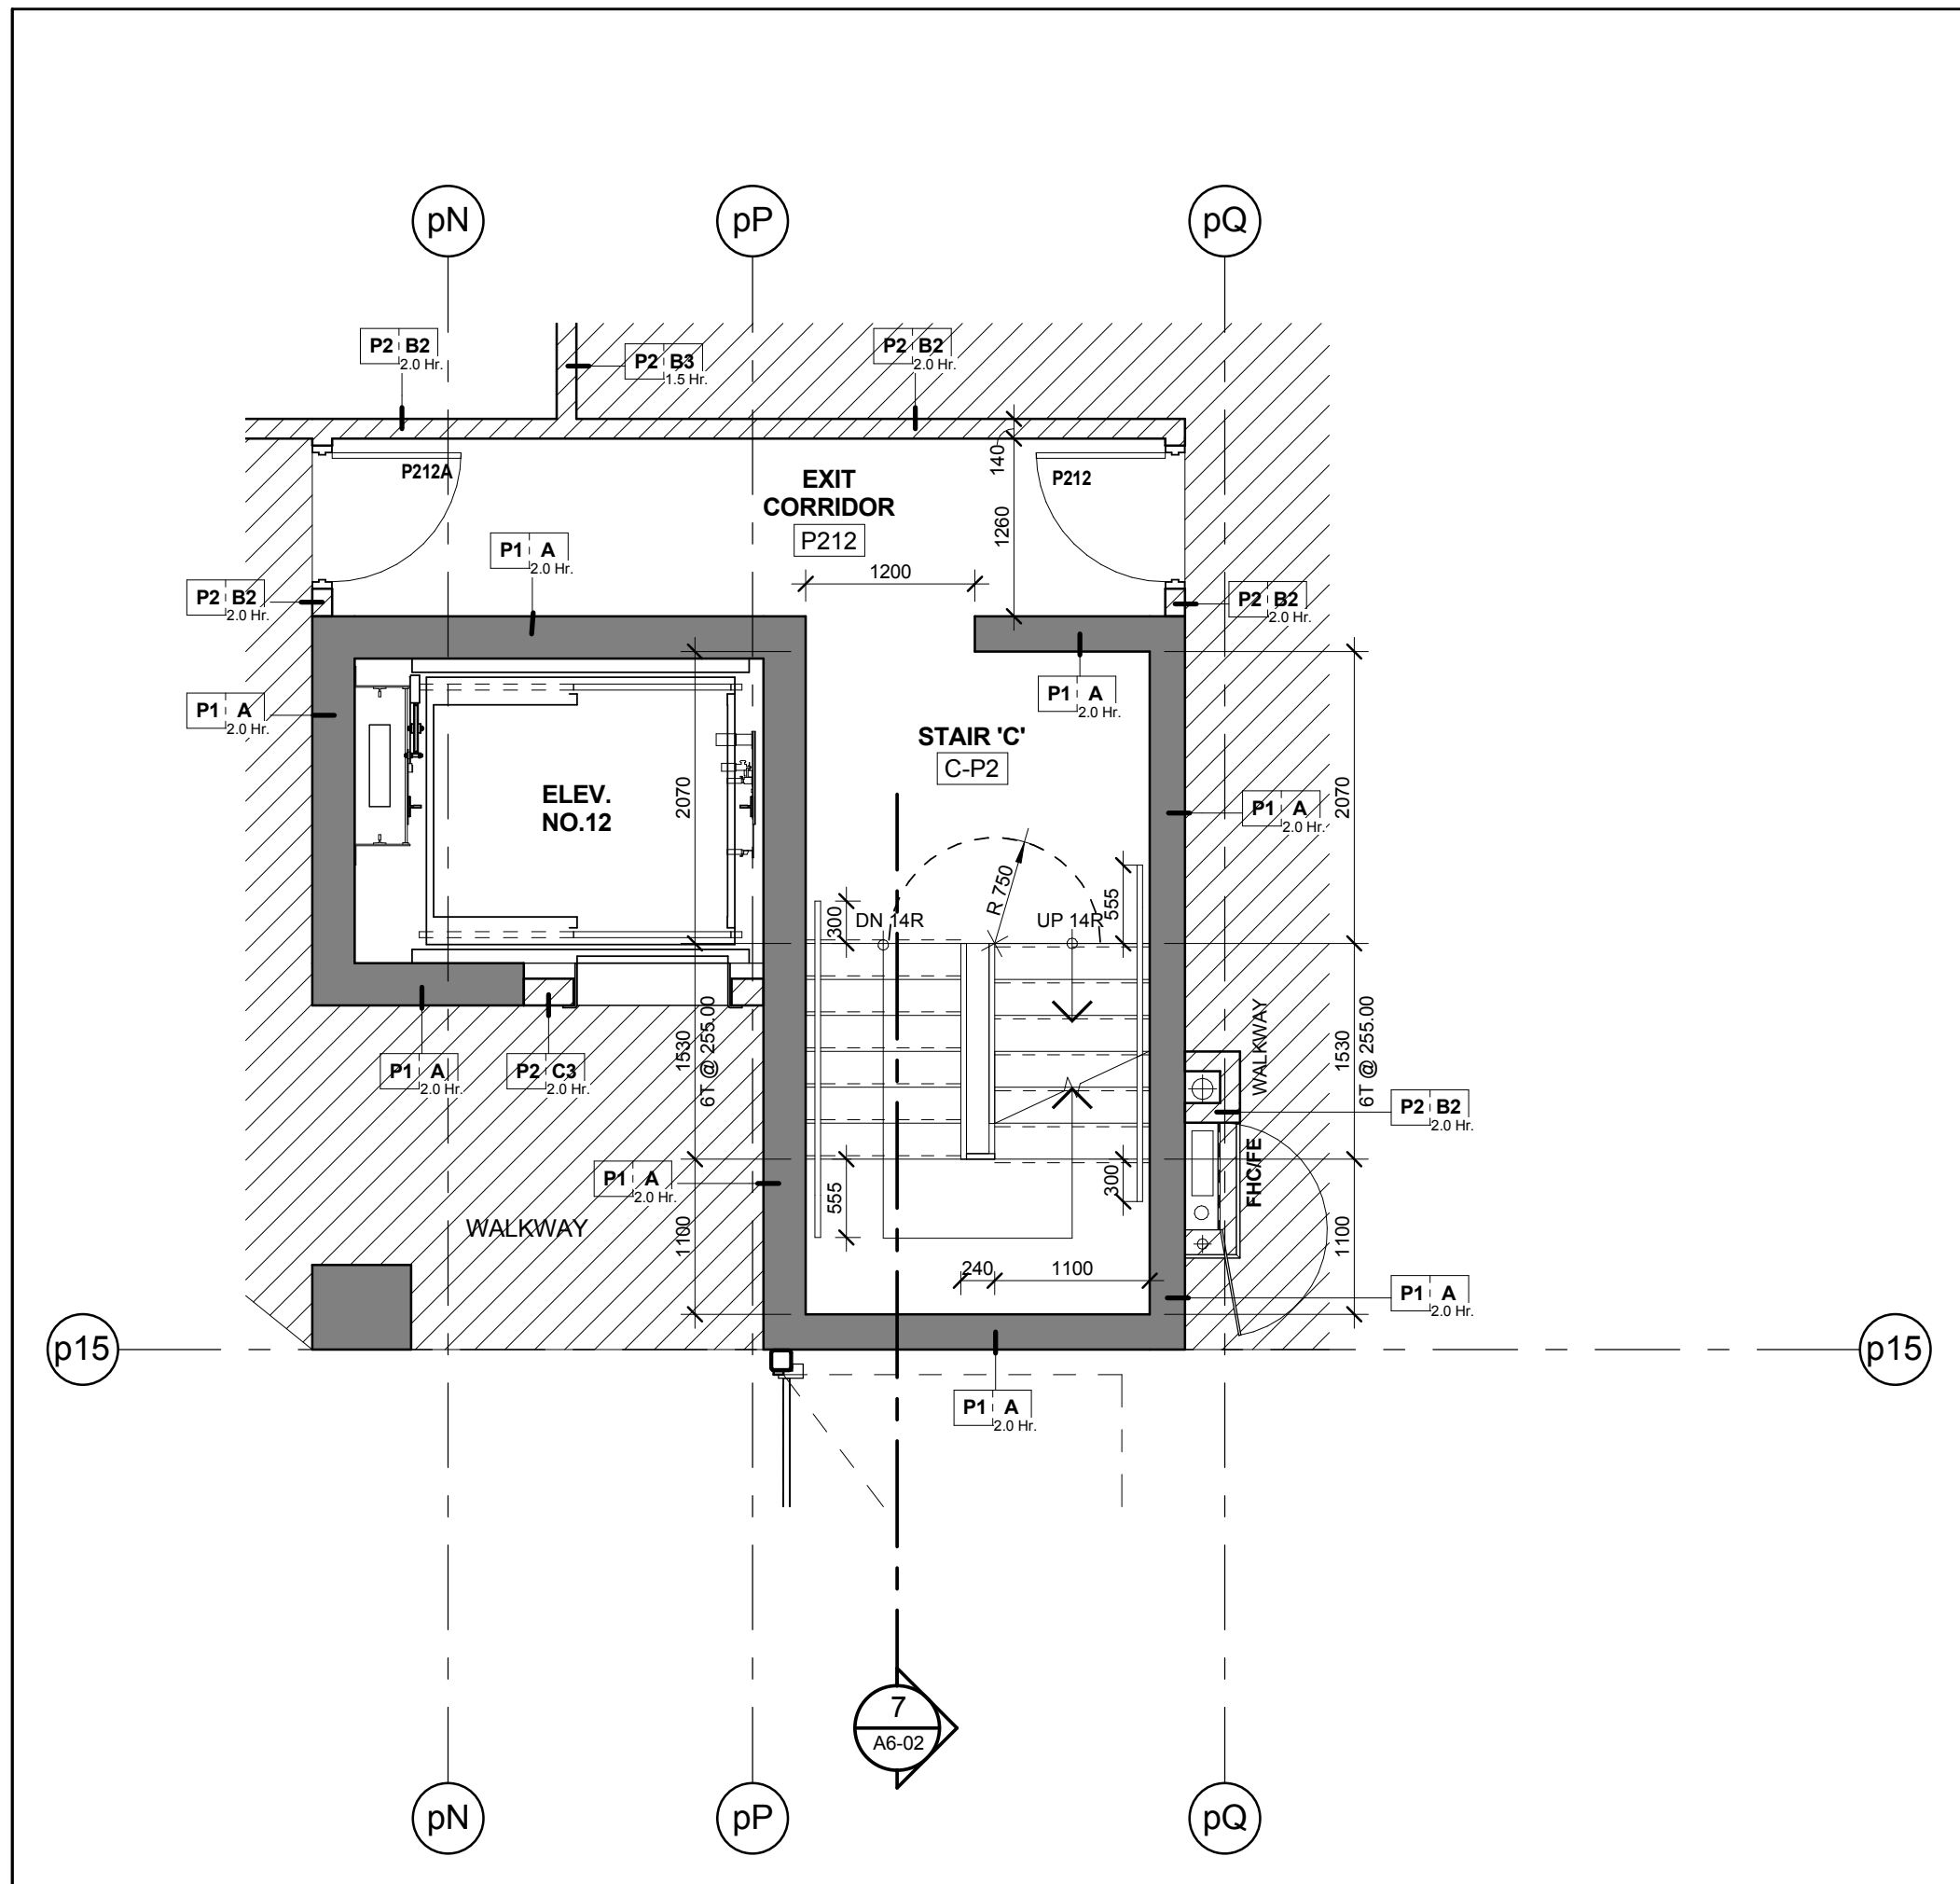


Stair 'C' - Stair Plan - Level P2  
Scale: 1 : 50  
A6-02

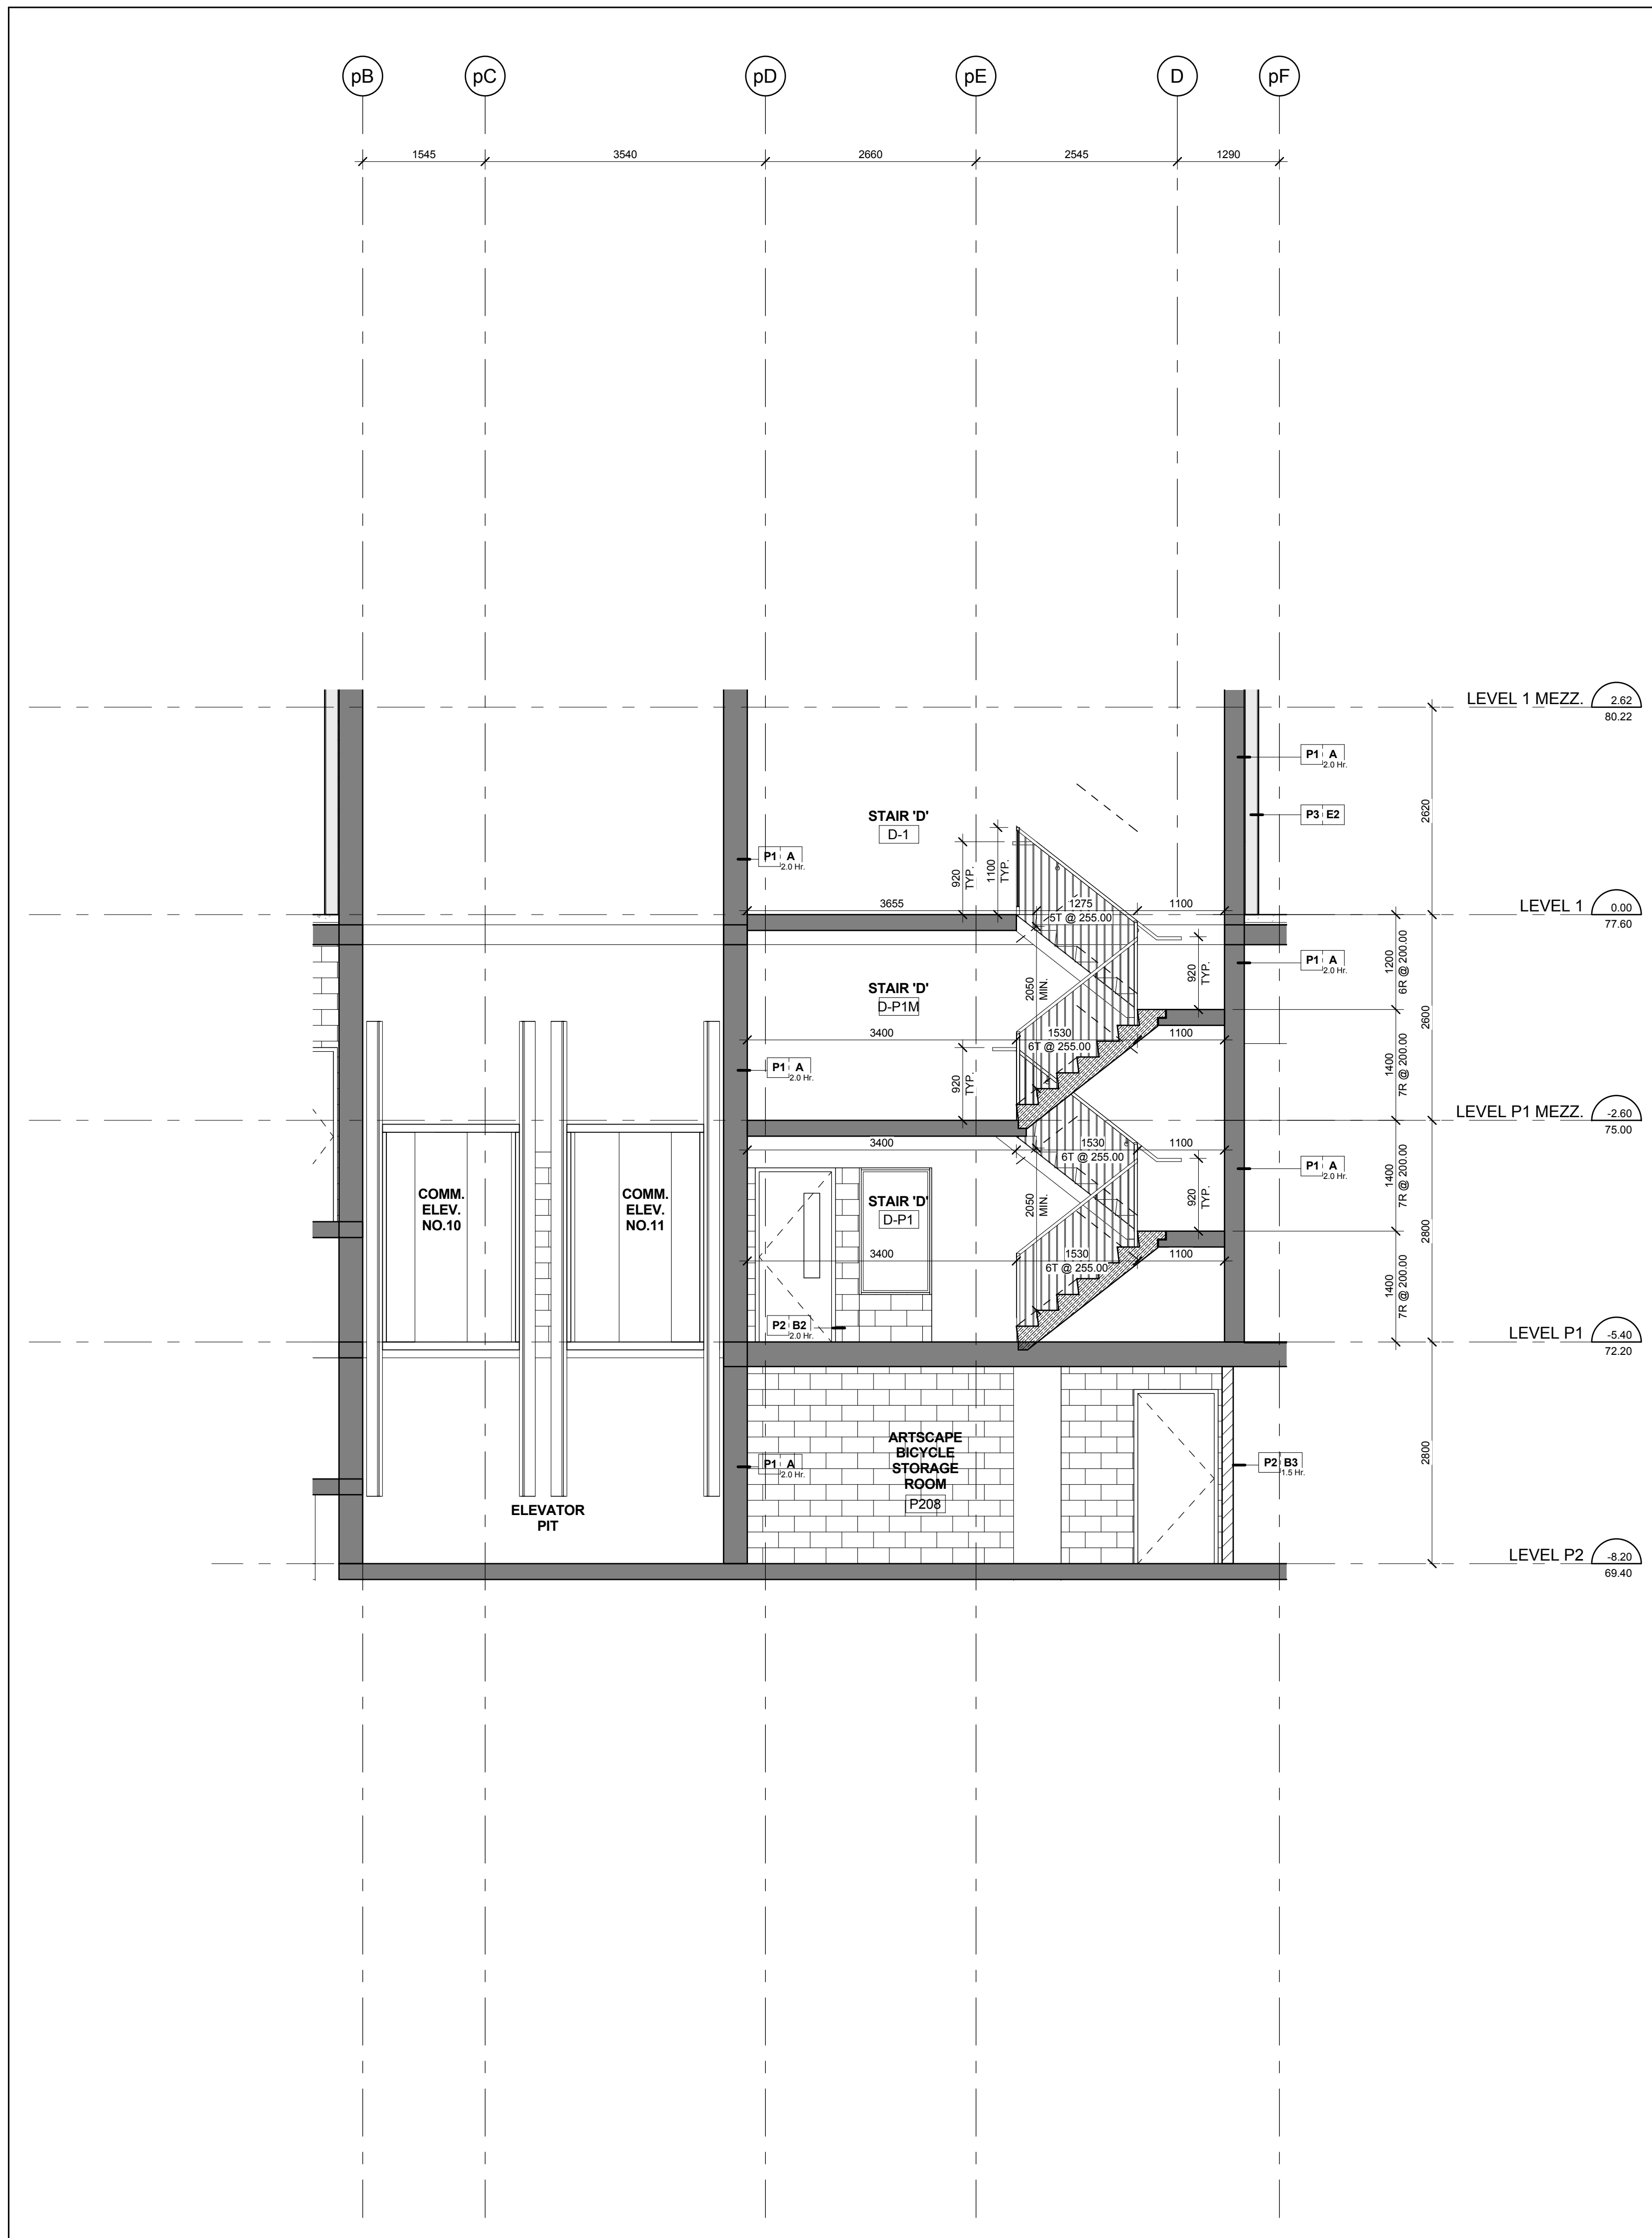


Stair 'D' - Stair Section - Levels P2 - 1 Mezzanine  
Scale: 1 : 50  
A6-02

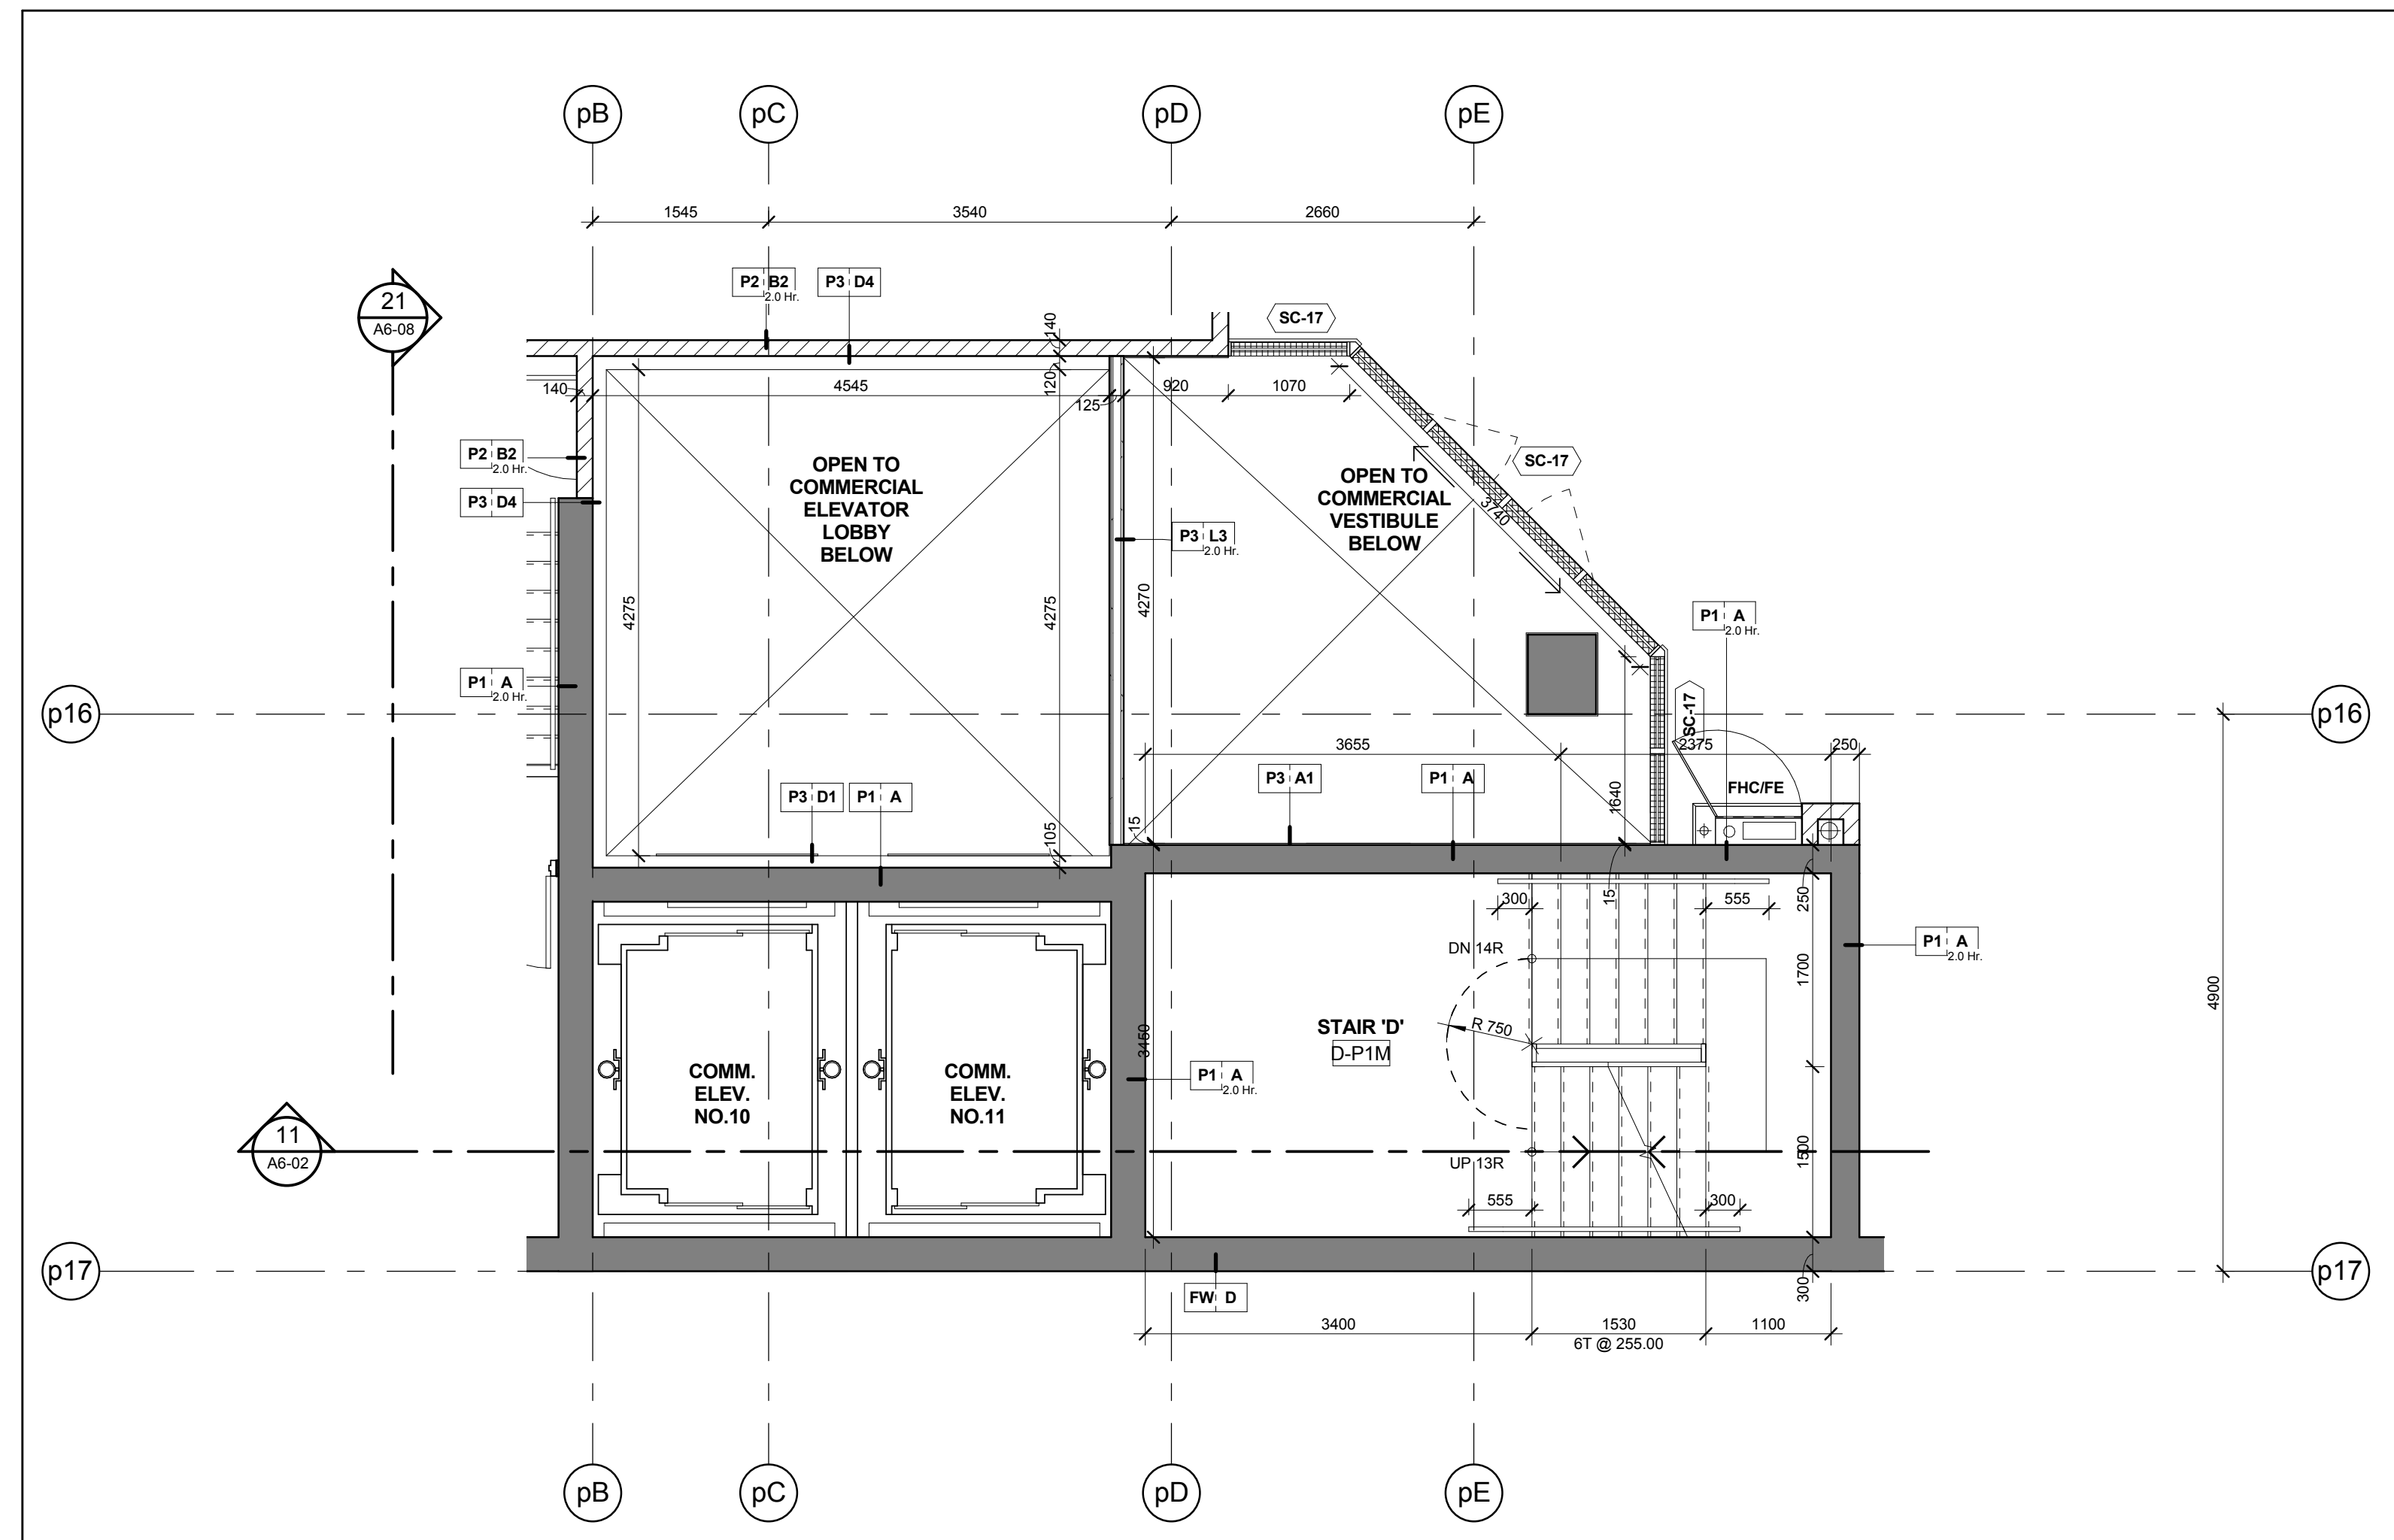


Stair 'D' - Stair Plan - Level P1 Mezzanine  
Scale: 1 : 50  
A6-02

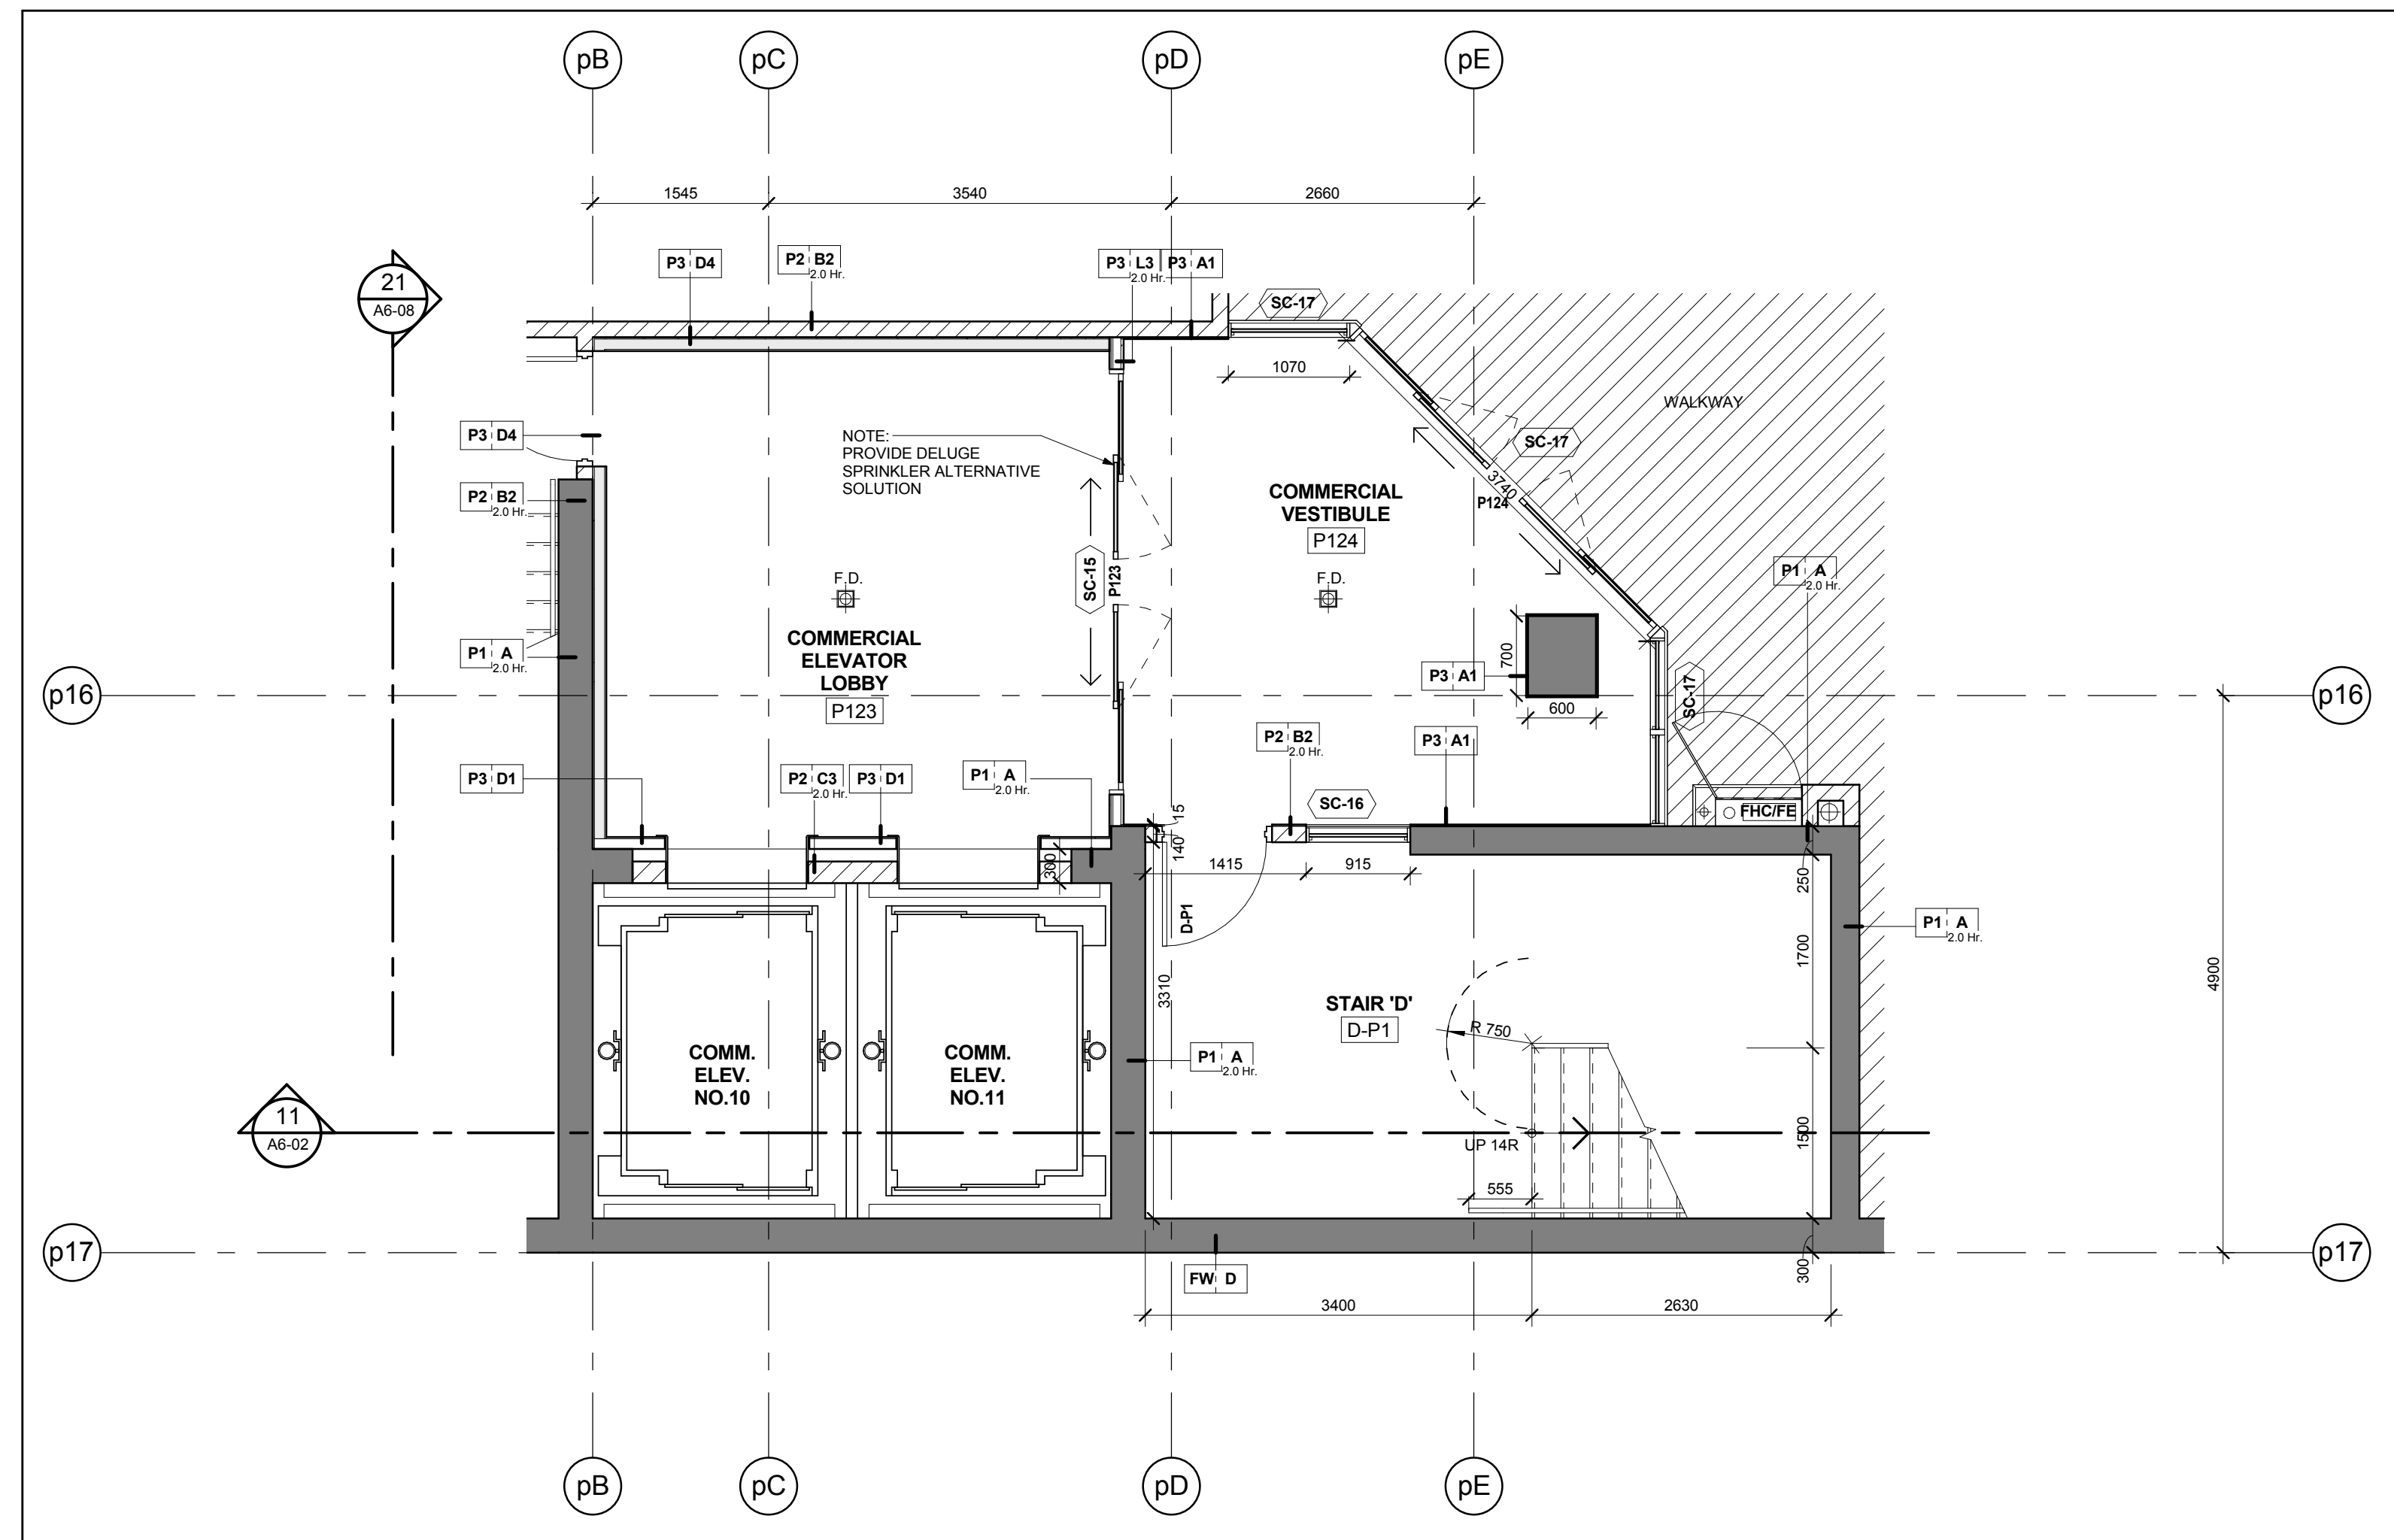


Stair 'D' - Stair Plan - Level P1  
Scale: 1 : 50  
A6-02

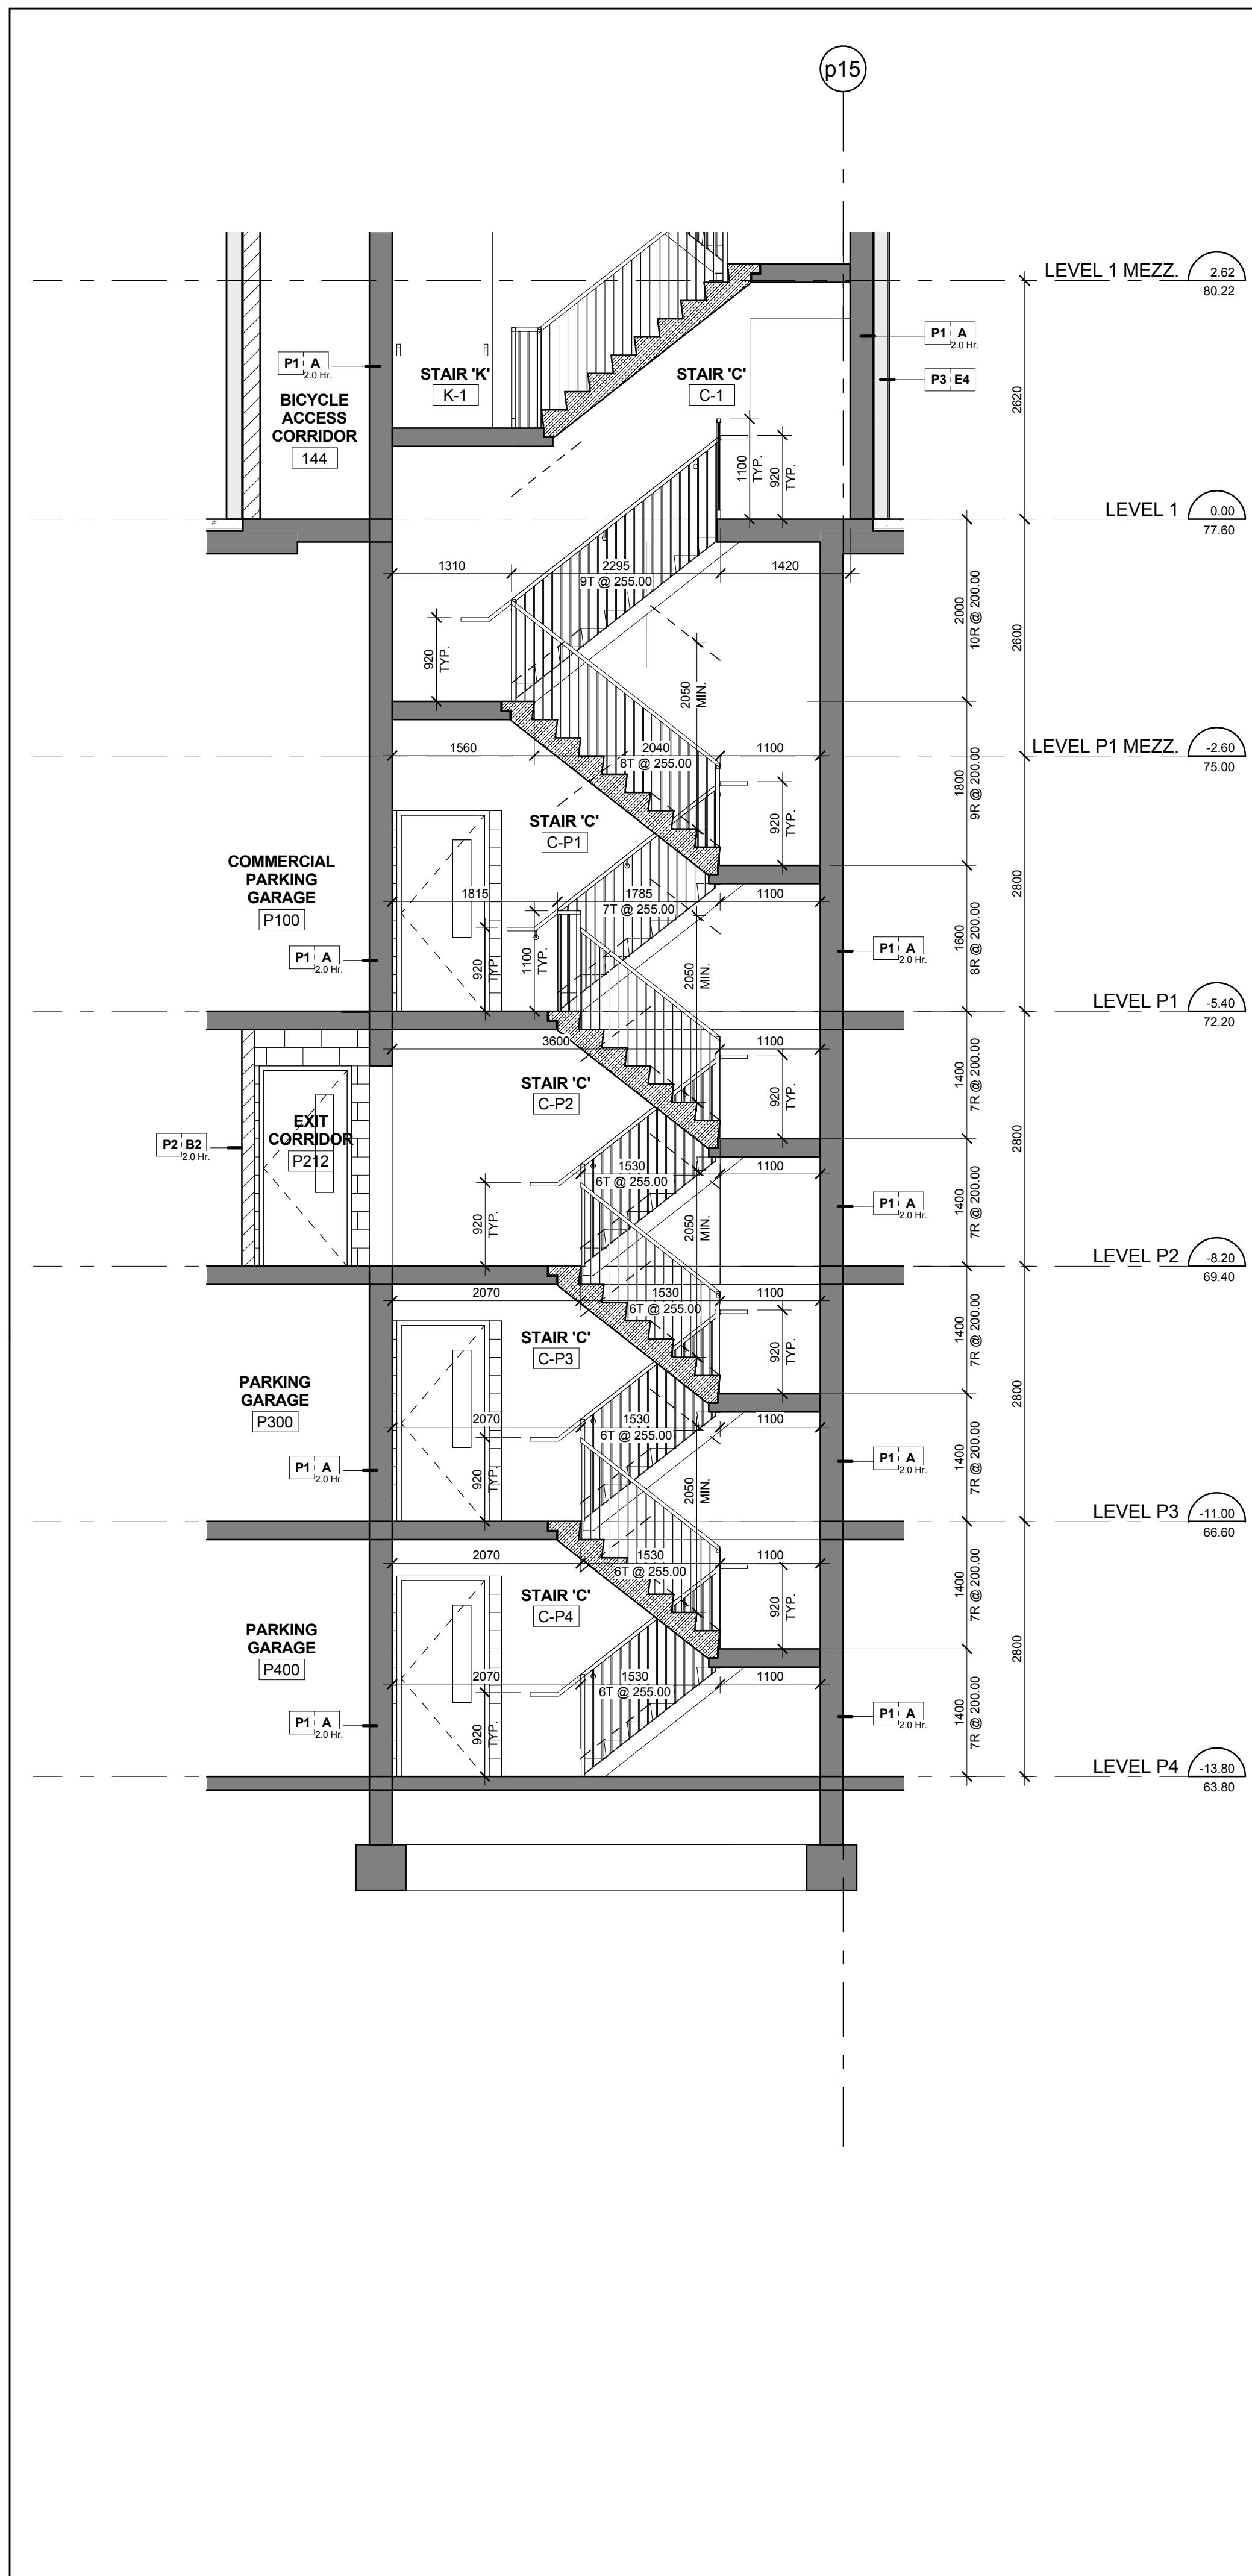


Stair 'C' - Stair Section Levels P4 - 1 Mezzanine  
Scale: 1 : 50  
A6-02

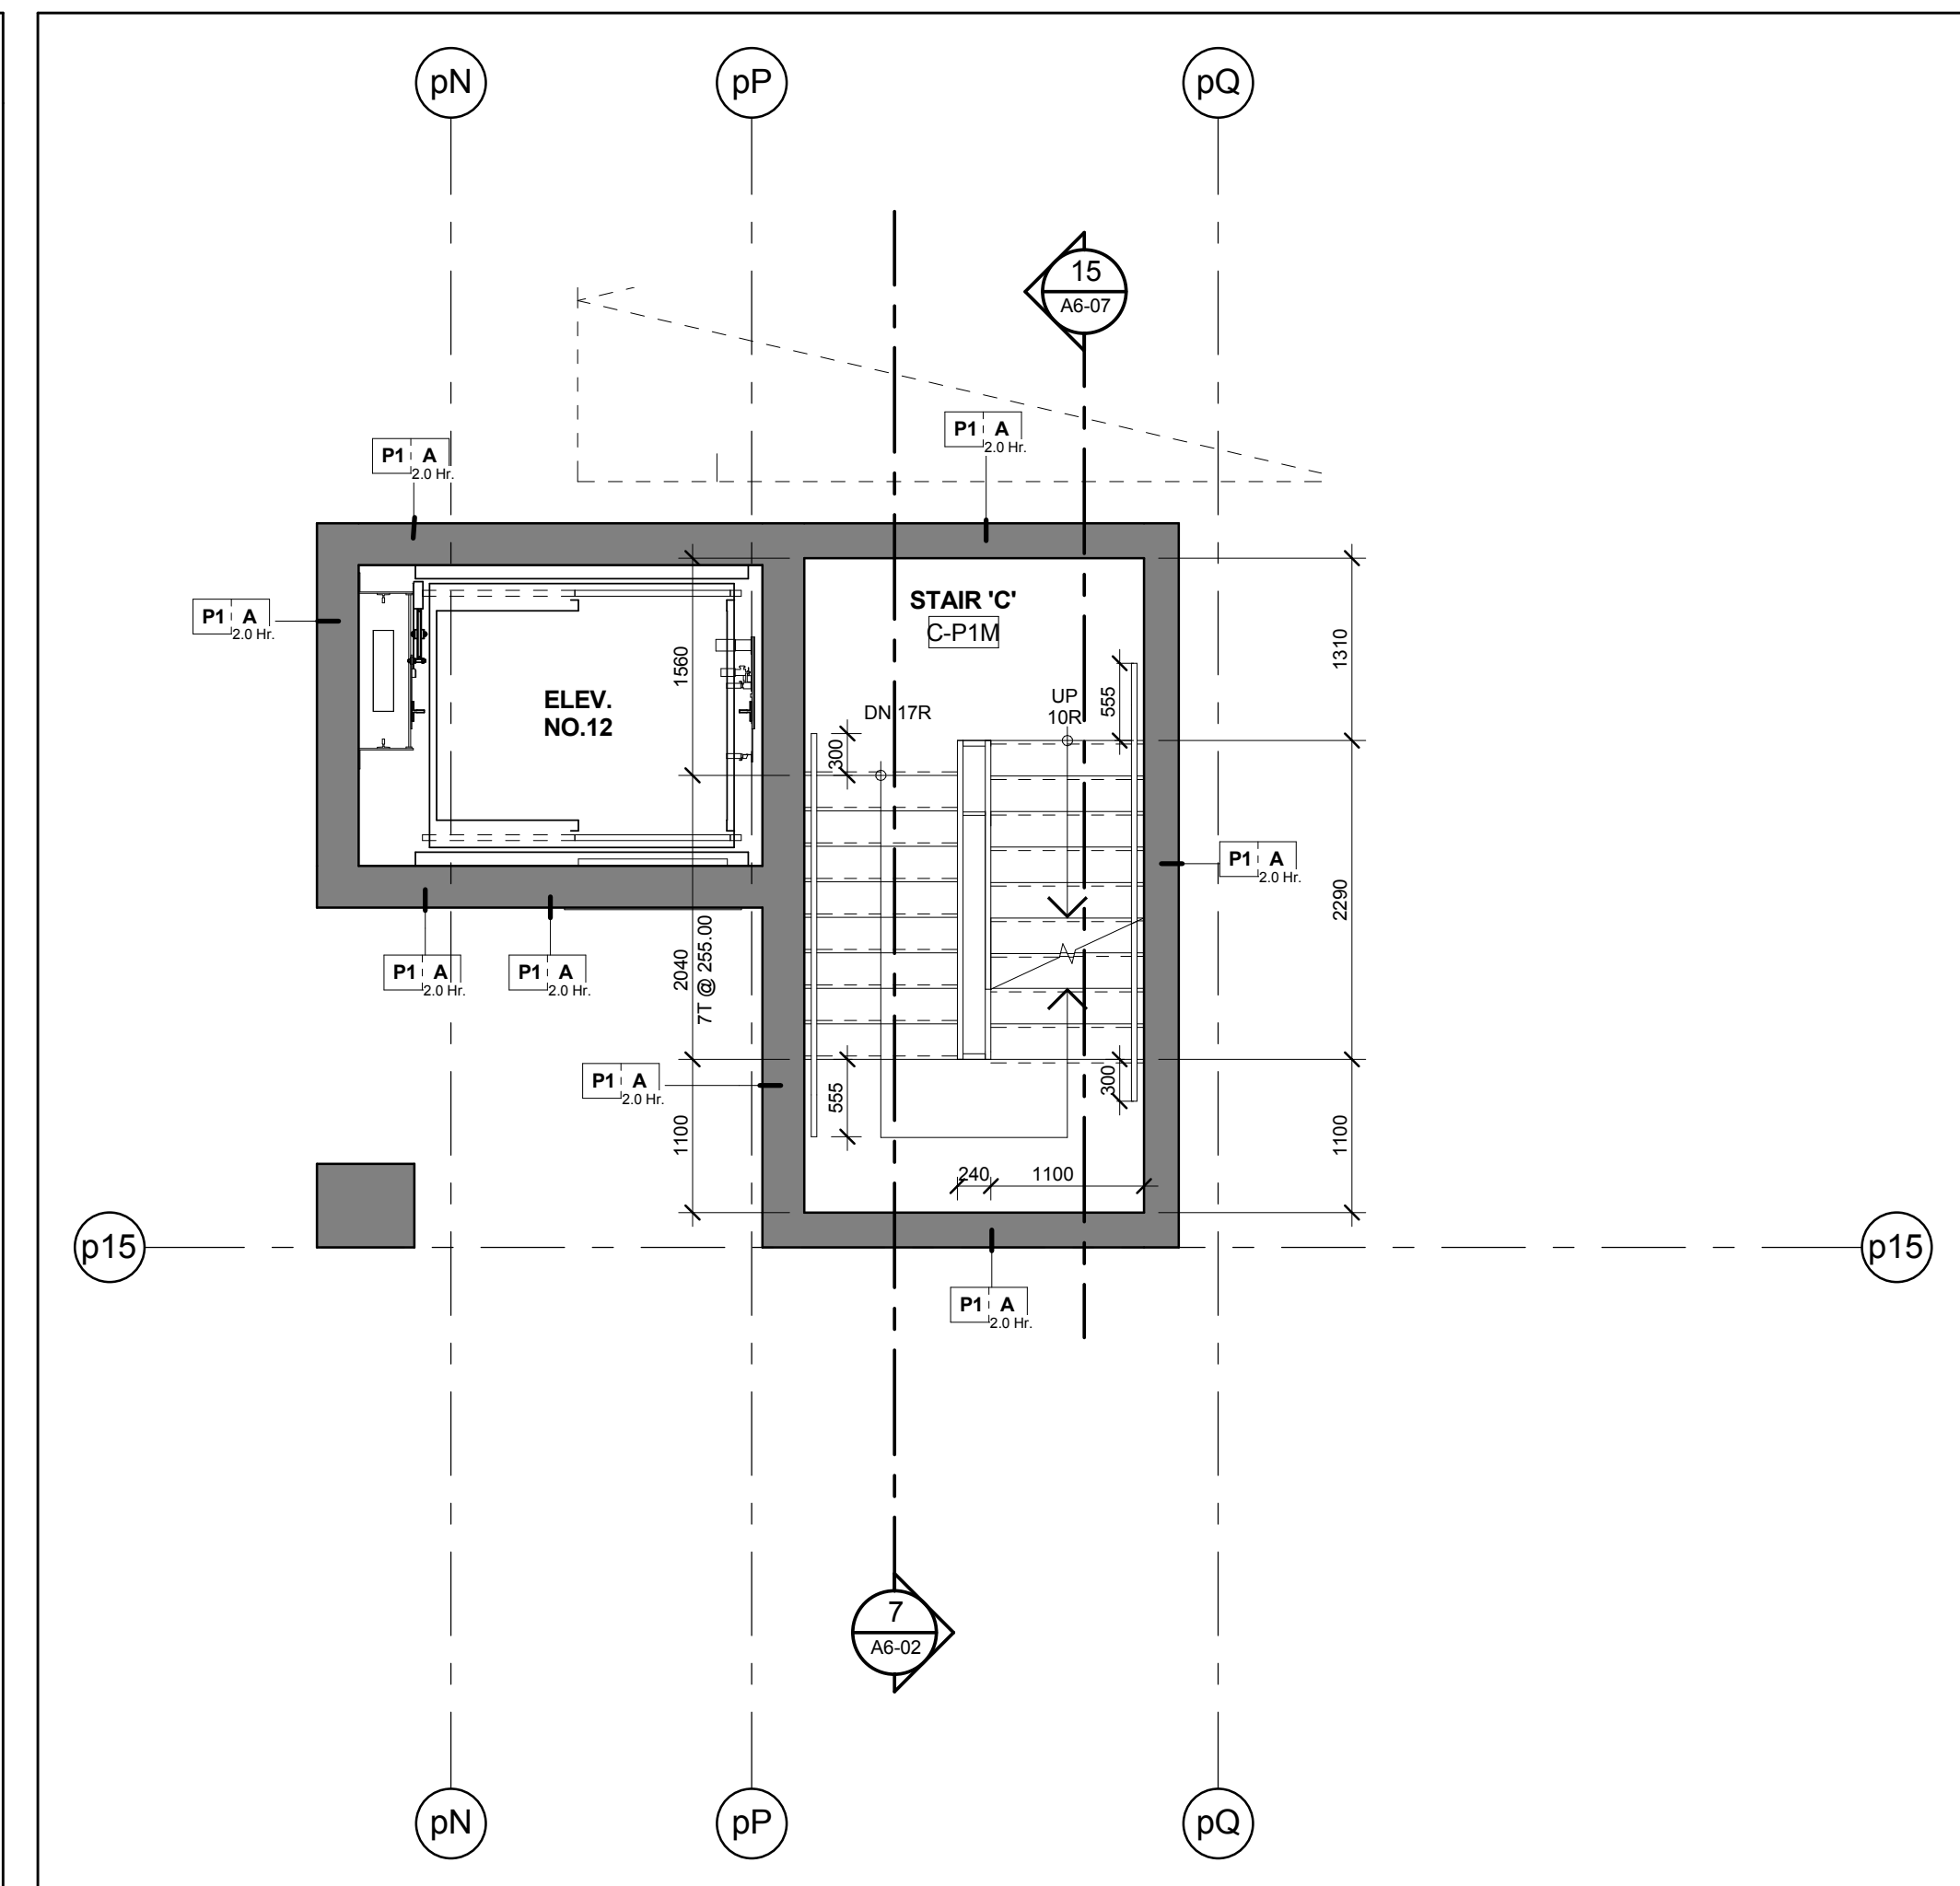


Stair 'C' - Stair Plan - Level P1 Mezzanine  
Scale: 1 : 50  
A6-02

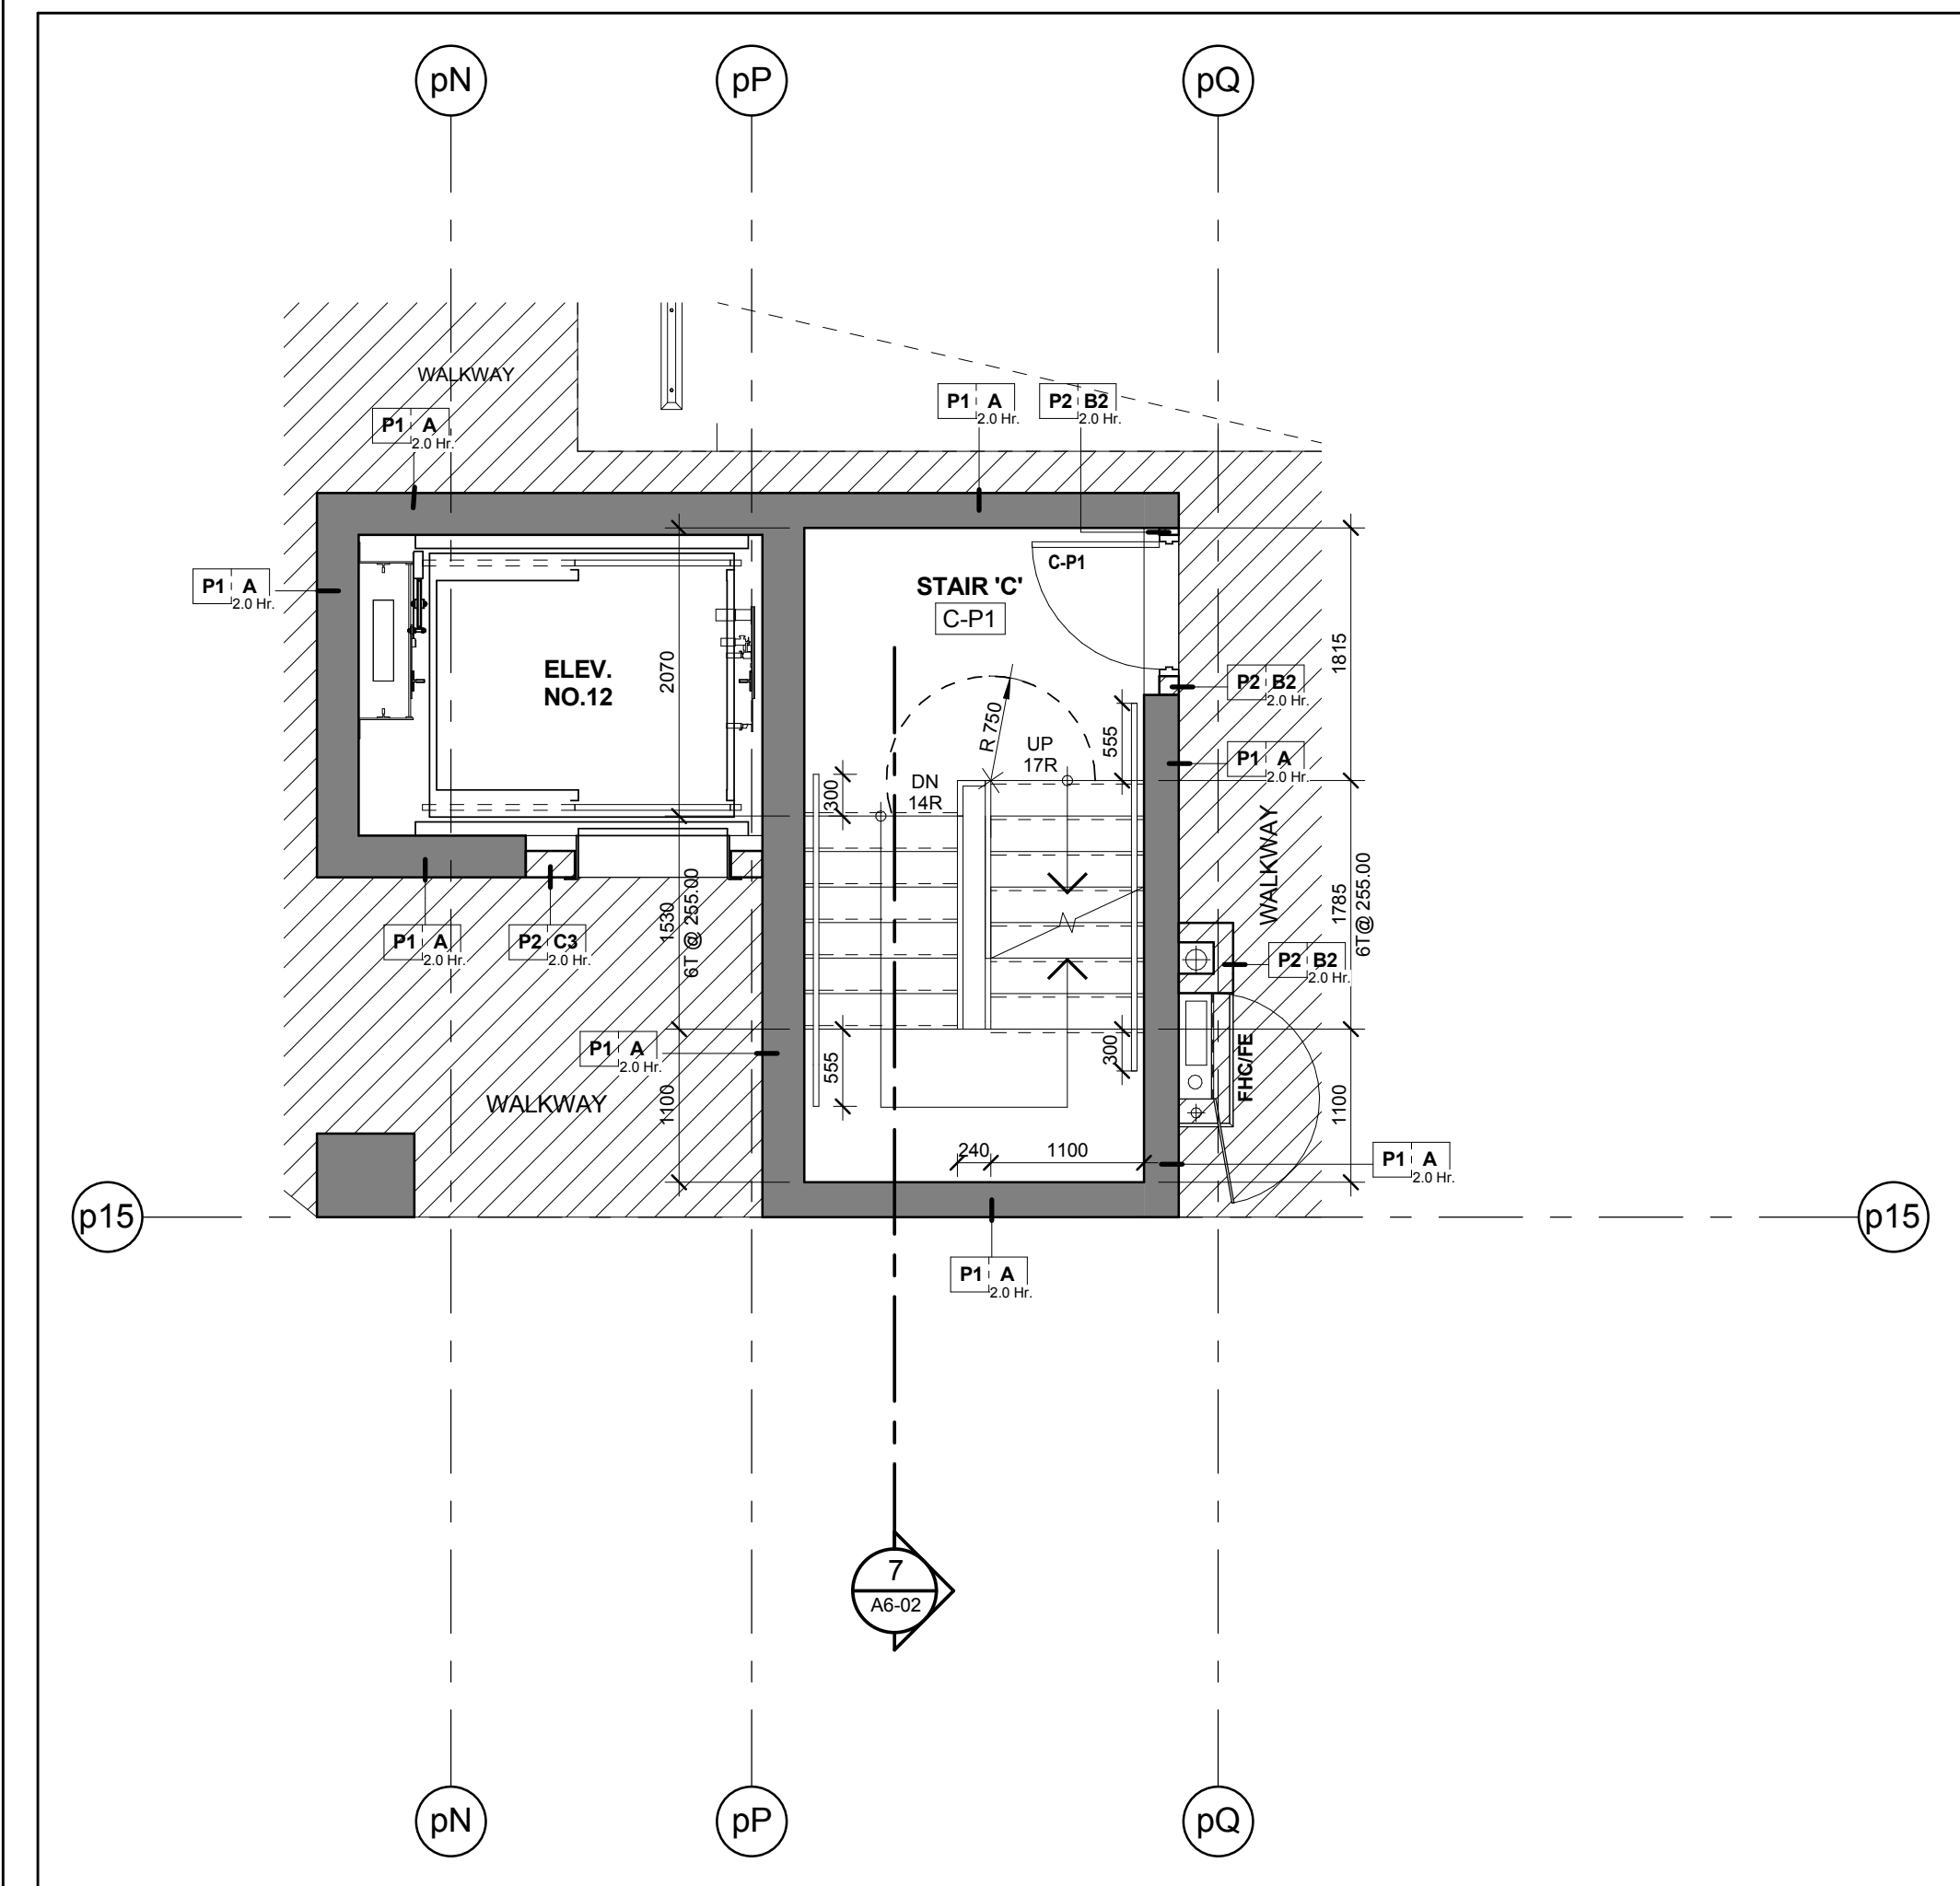

Stair 'C' - Stair Plan - Level P1  
Scale: 1 : 50  
A6-02

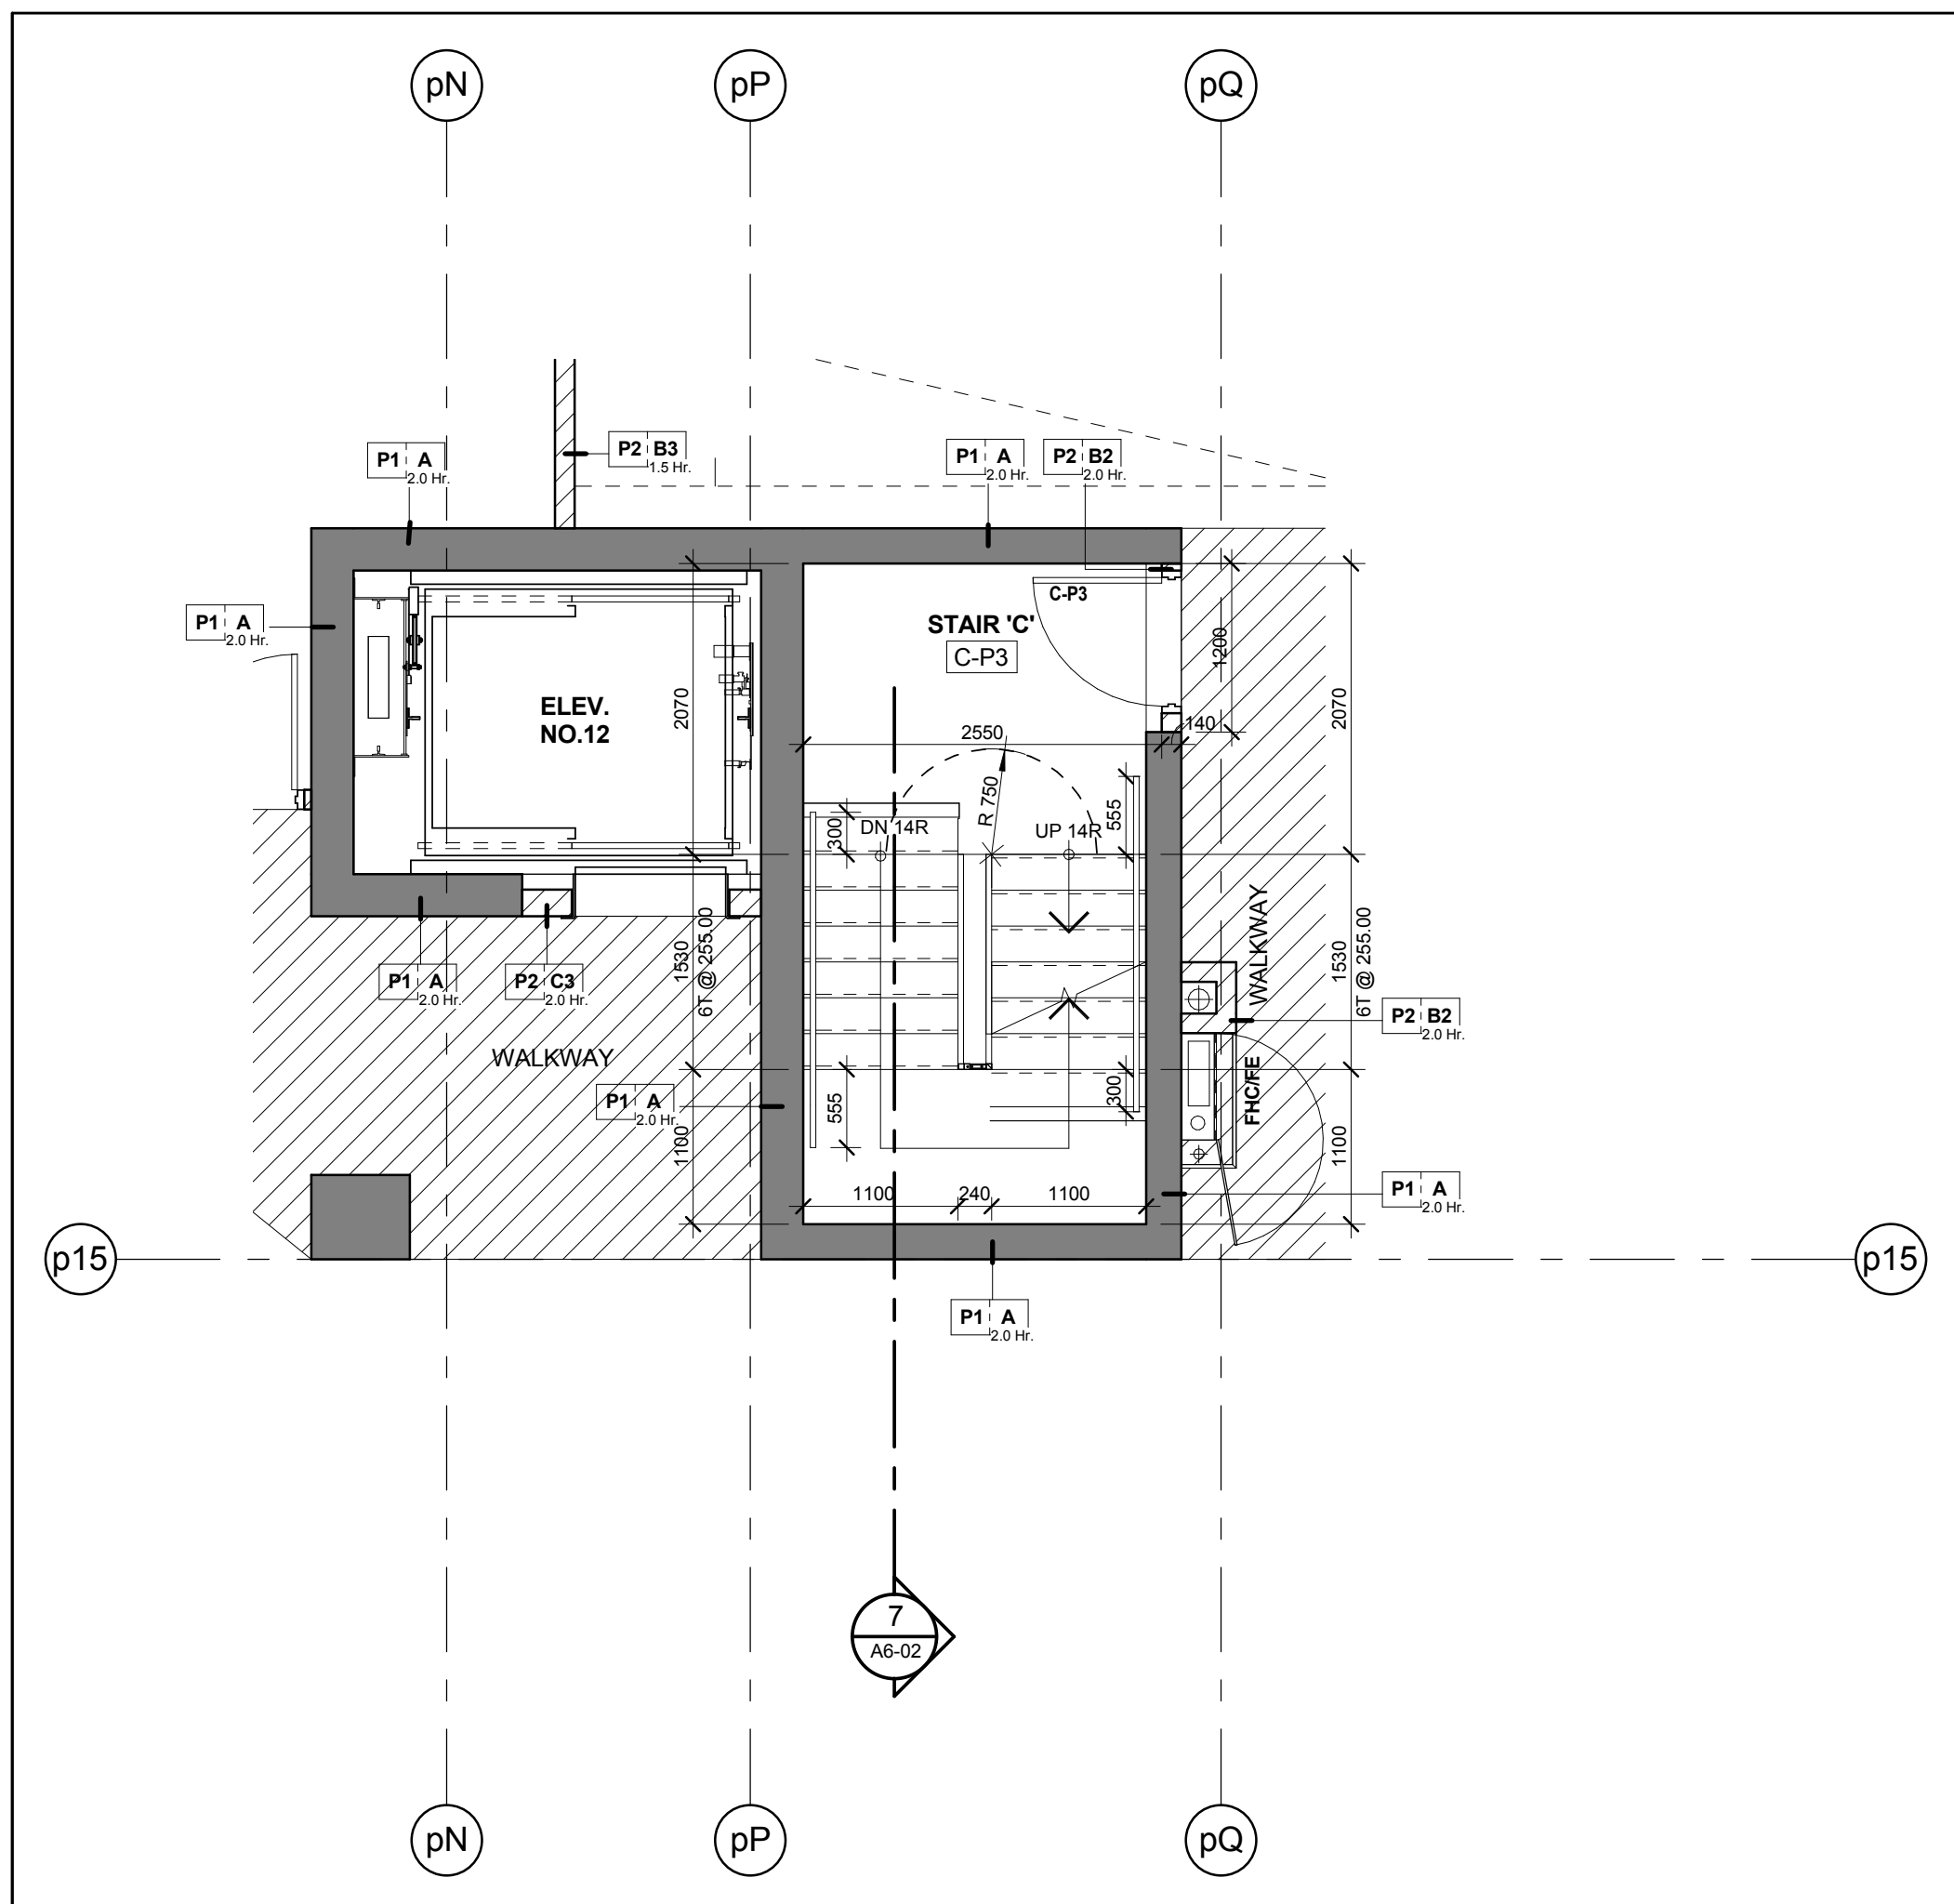

Stair 'C' - Stair Plan - Level P3  
Scale: 1 : 50  
A6-02

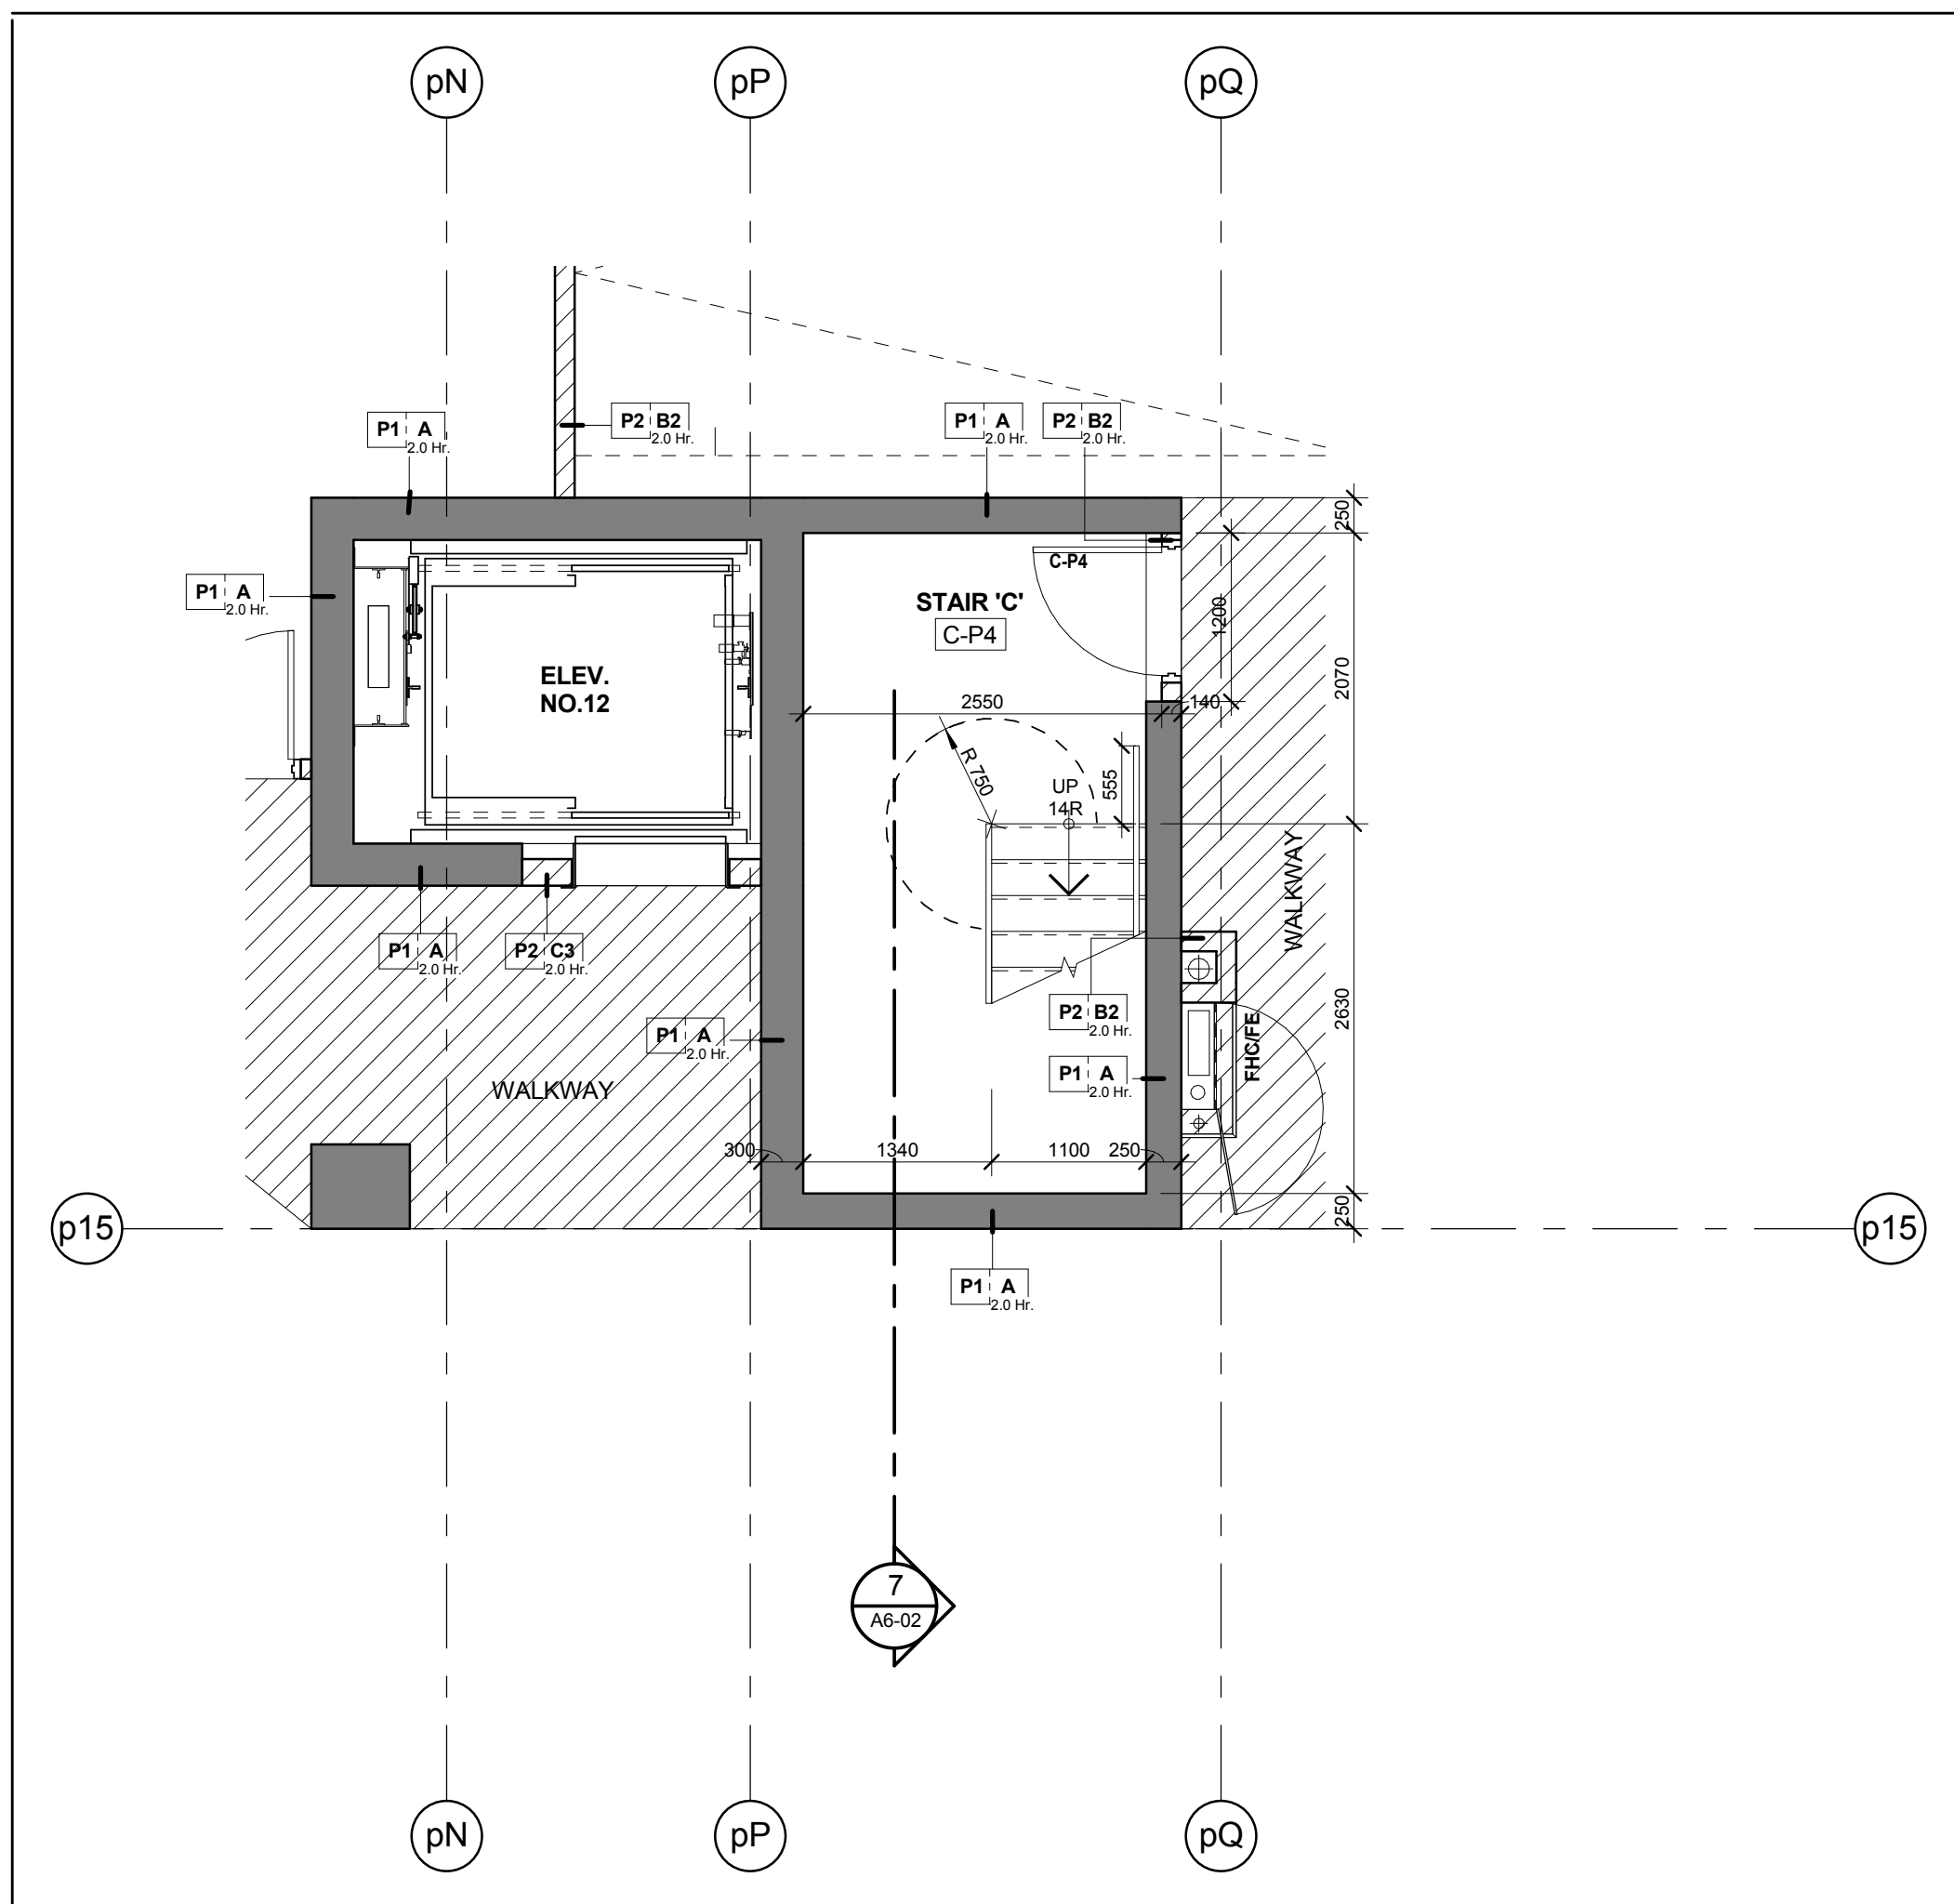

Stair 'C' - Stair Plan - Level P4  
Scale: 1 : 50  
A6-02