




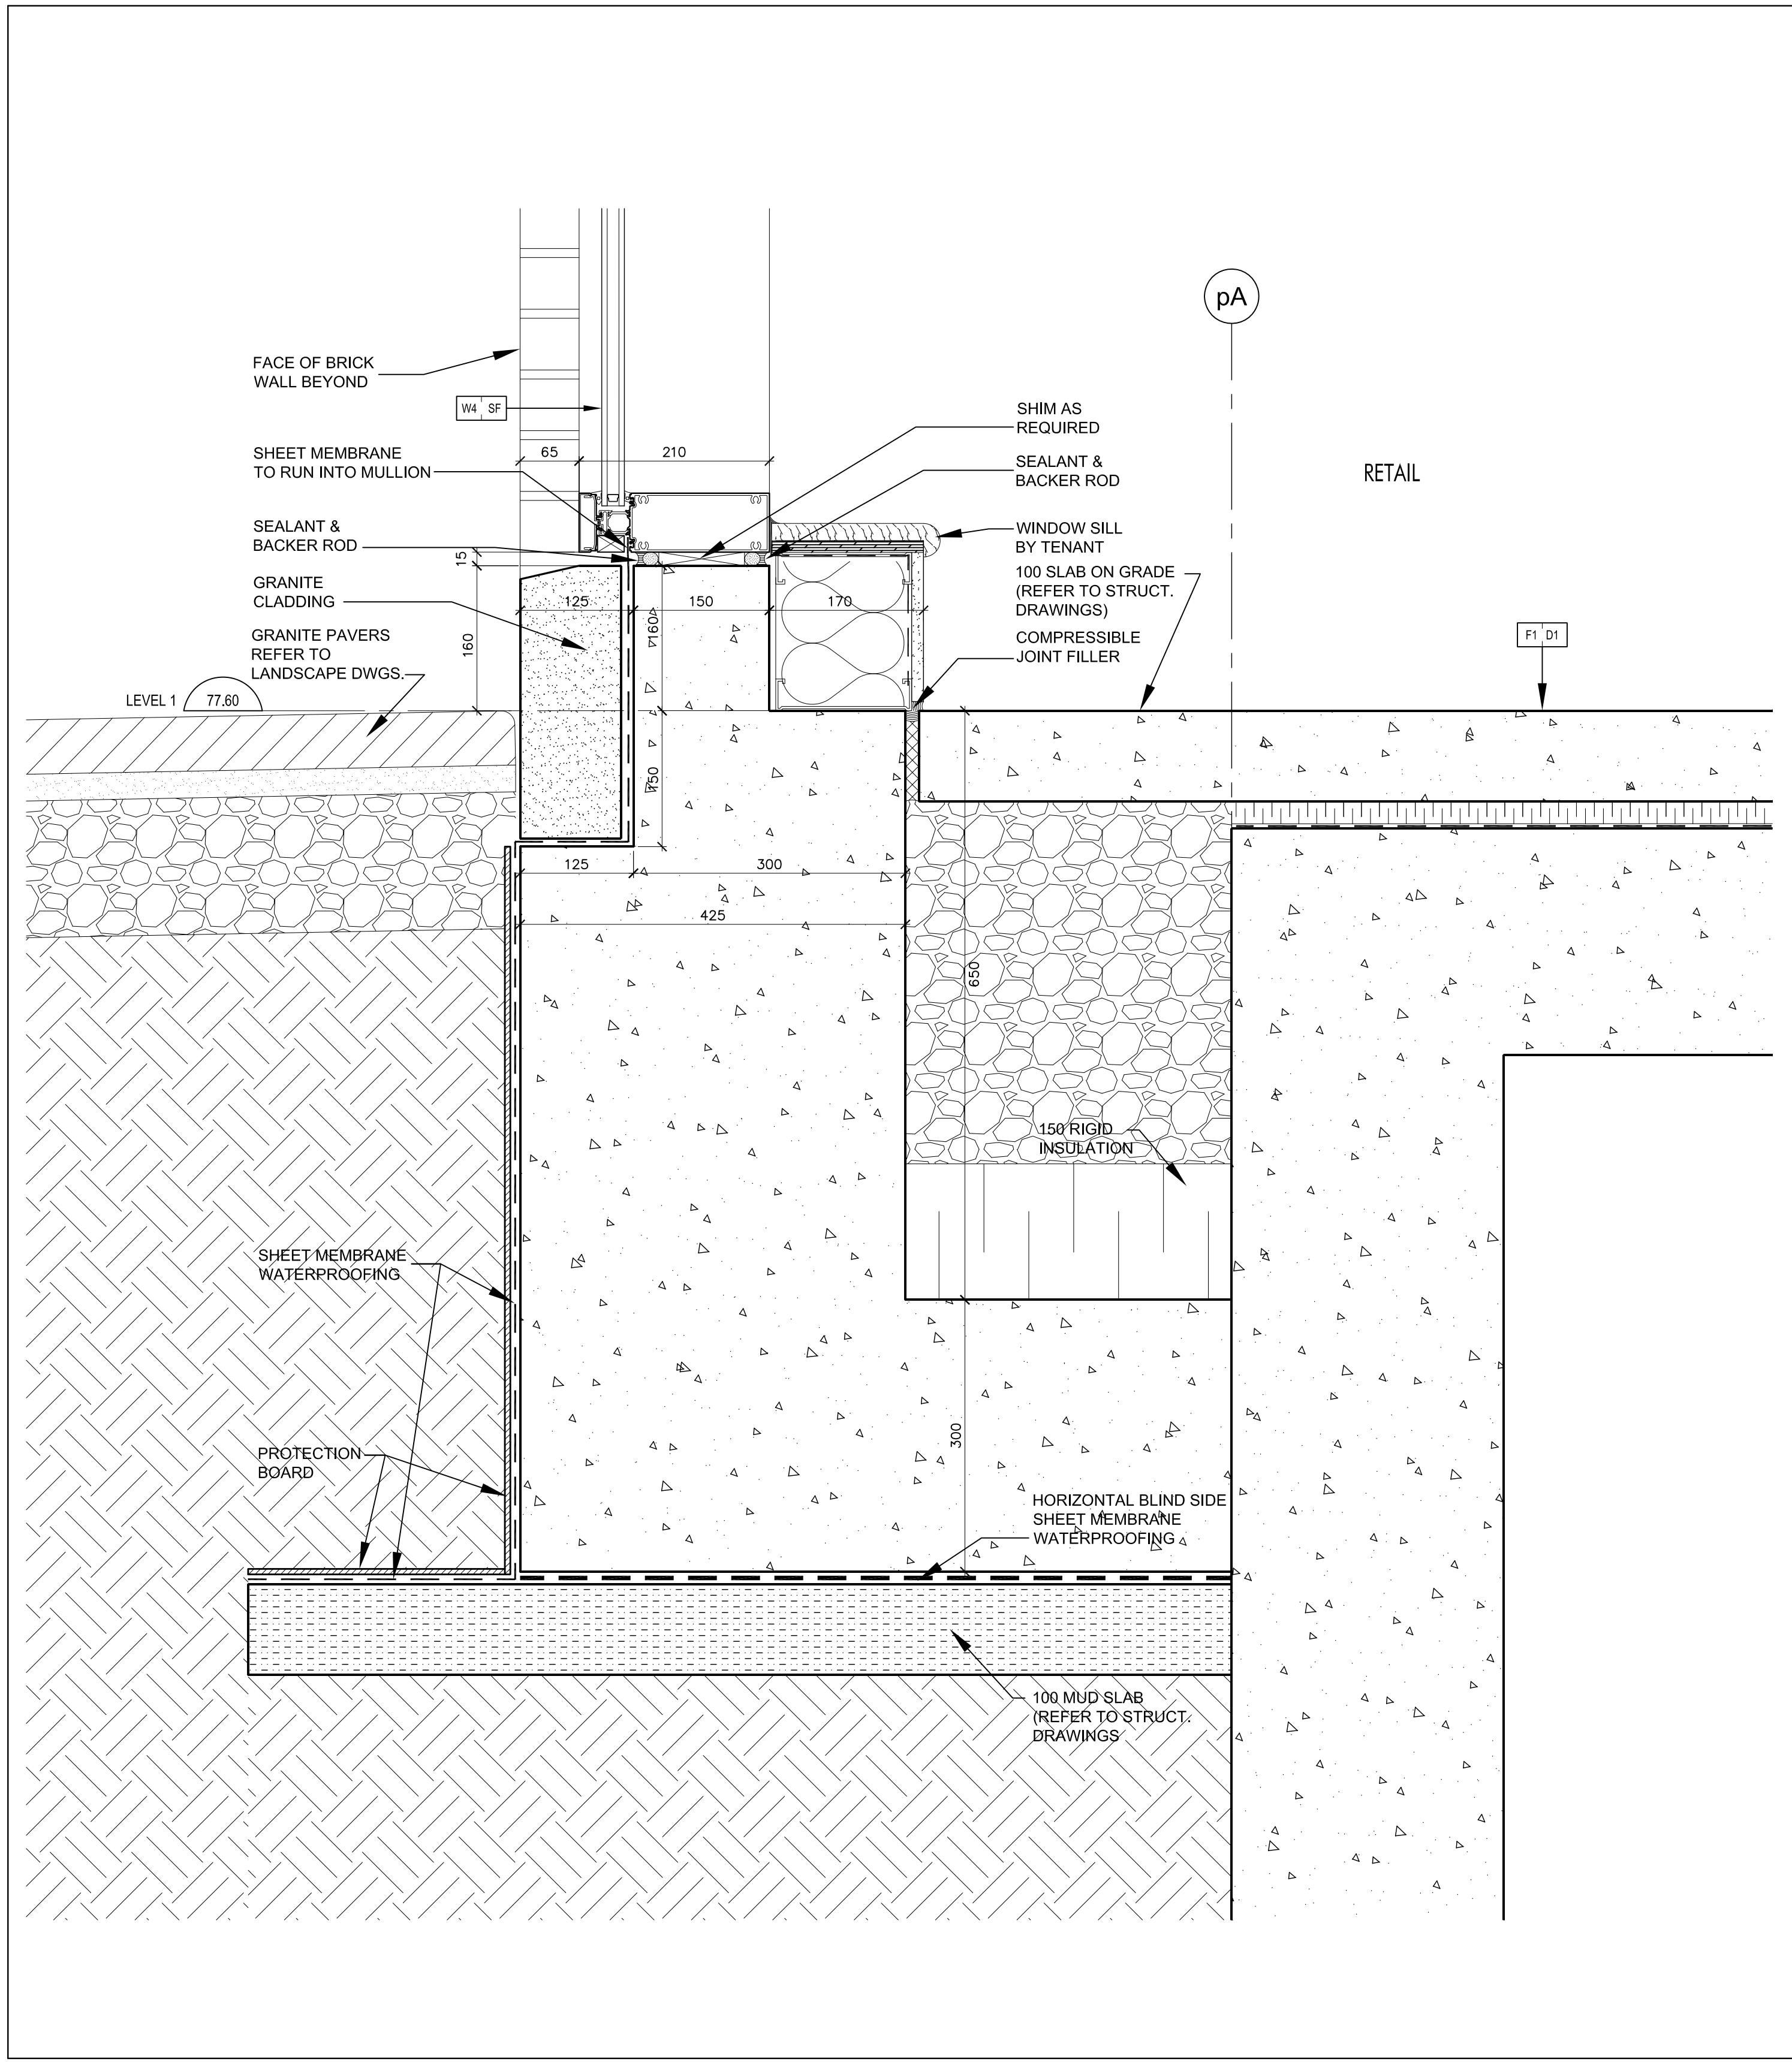


Curtain Wall Sill @ Retail 12  
SCALE 1:5 A7-08

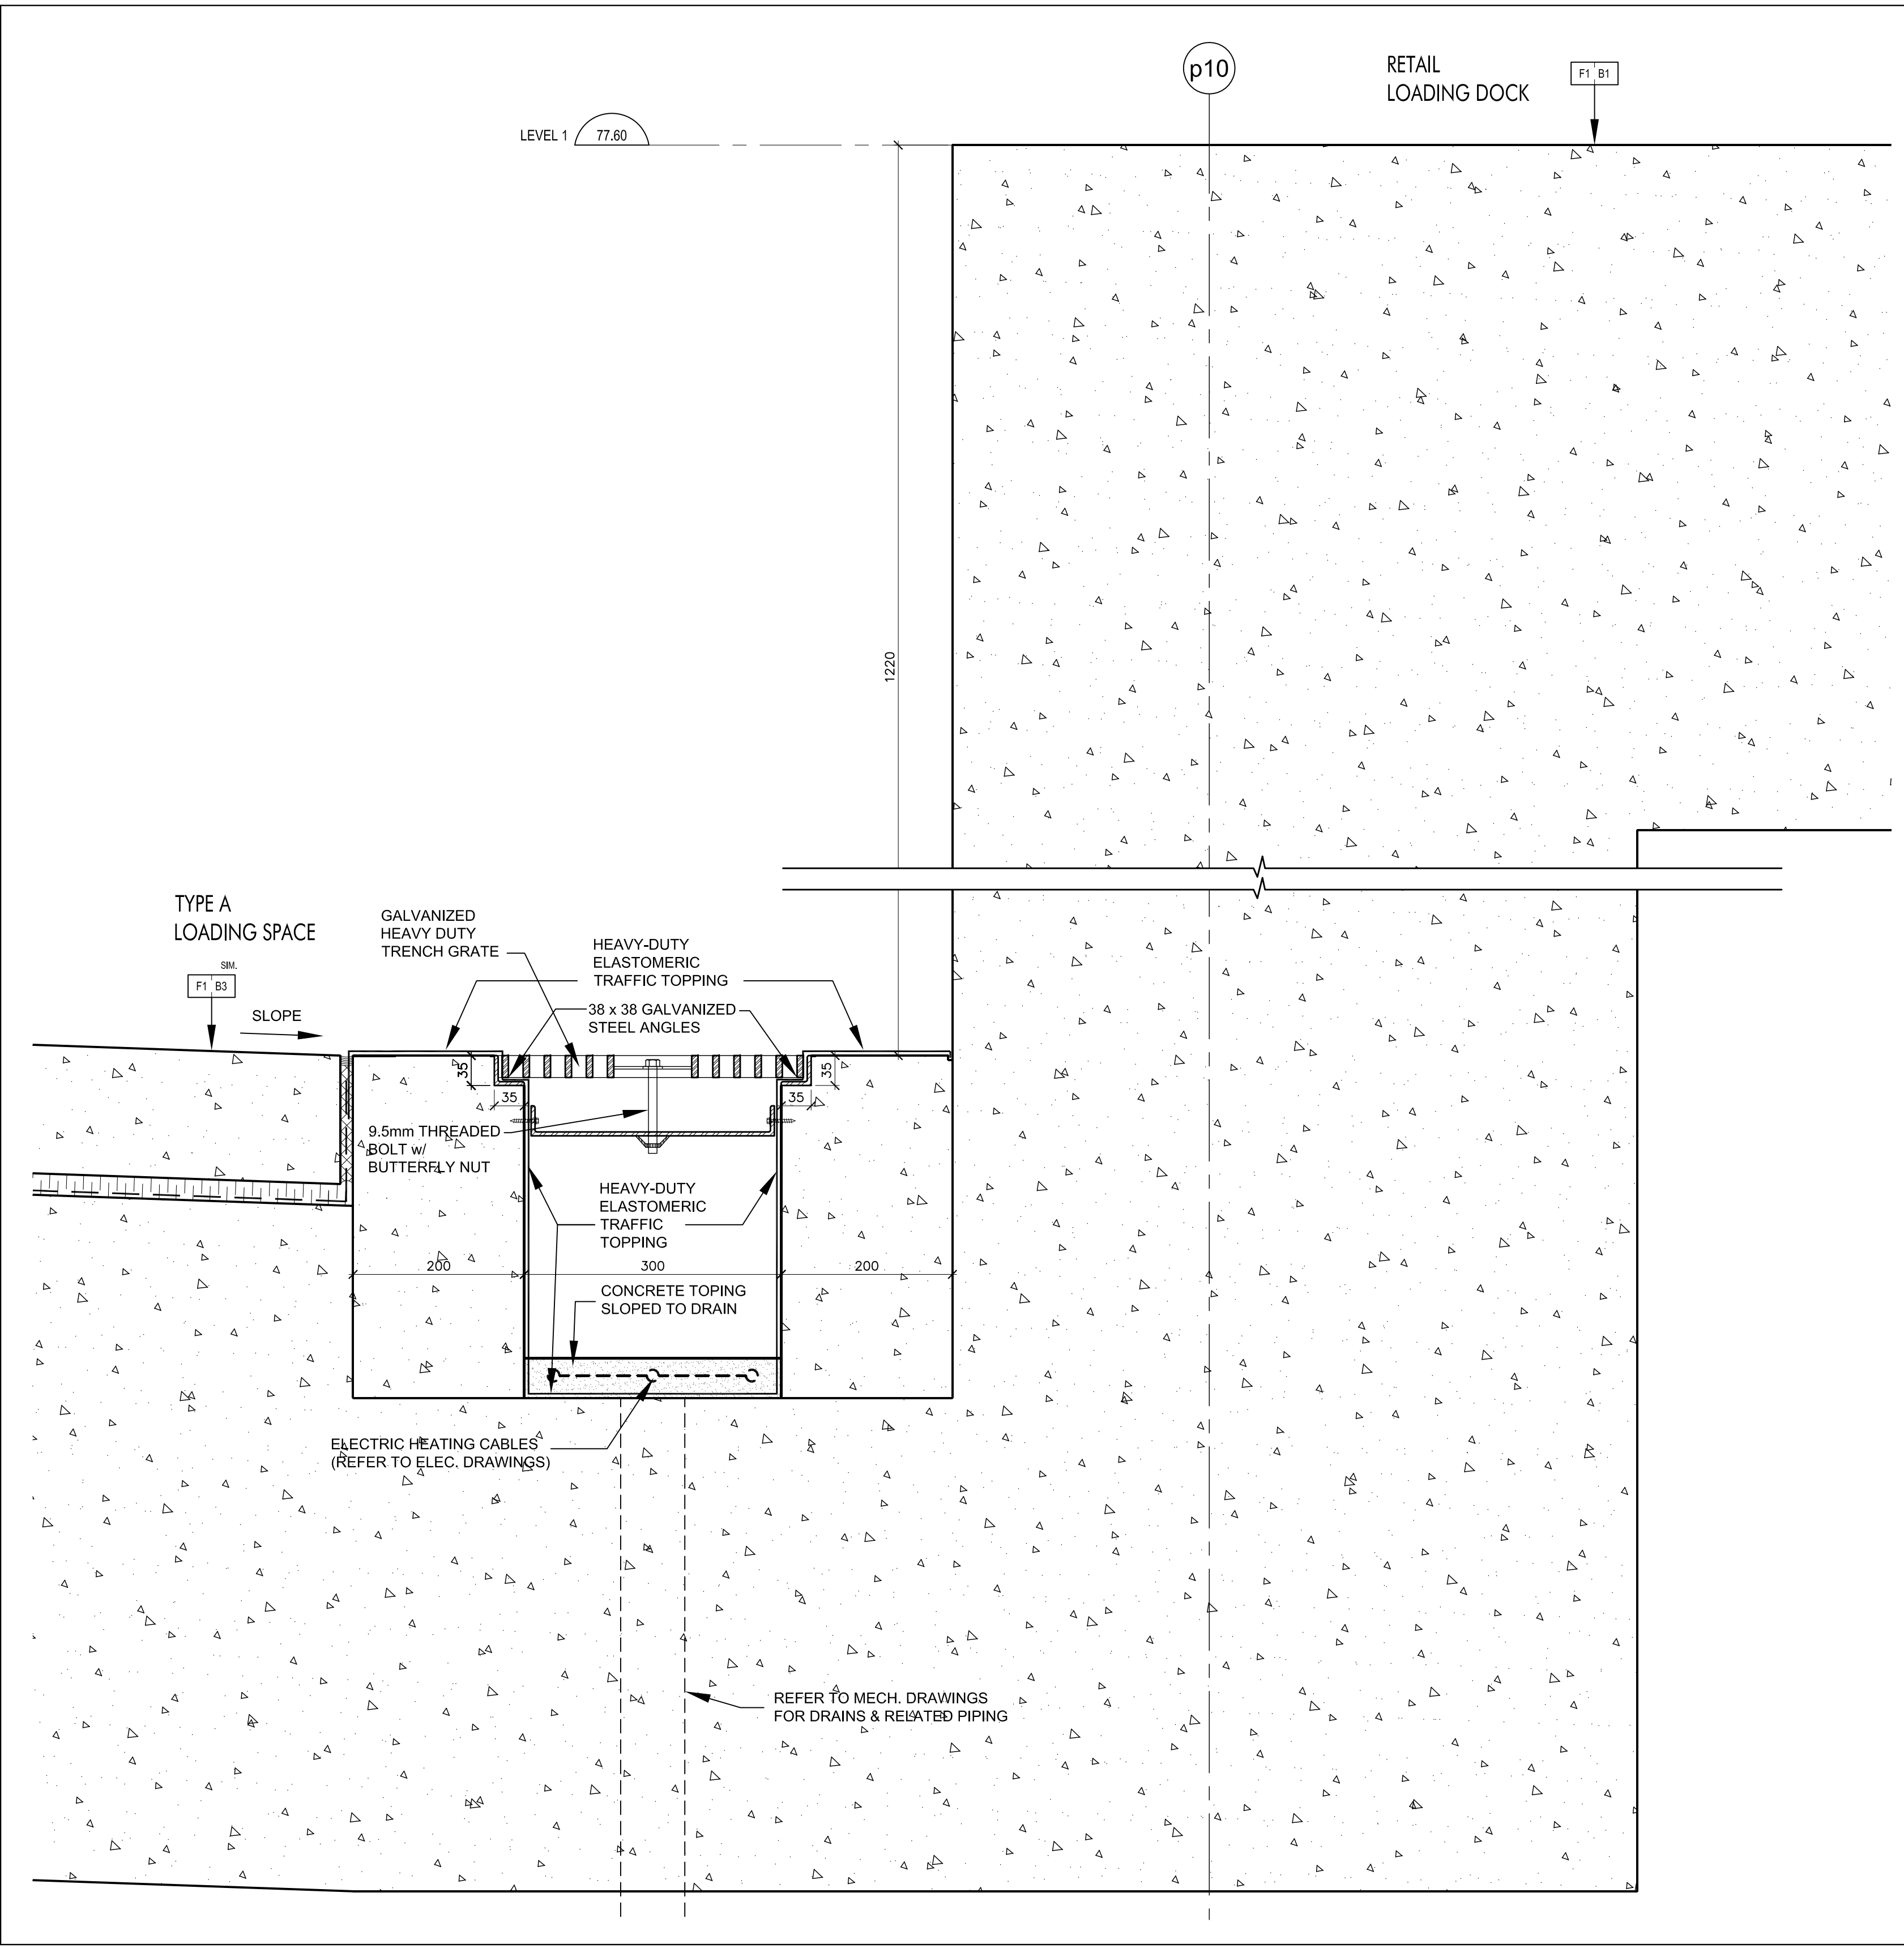


Trench Detail @ Loading Space 10  
SCALE 1:5 A7-08

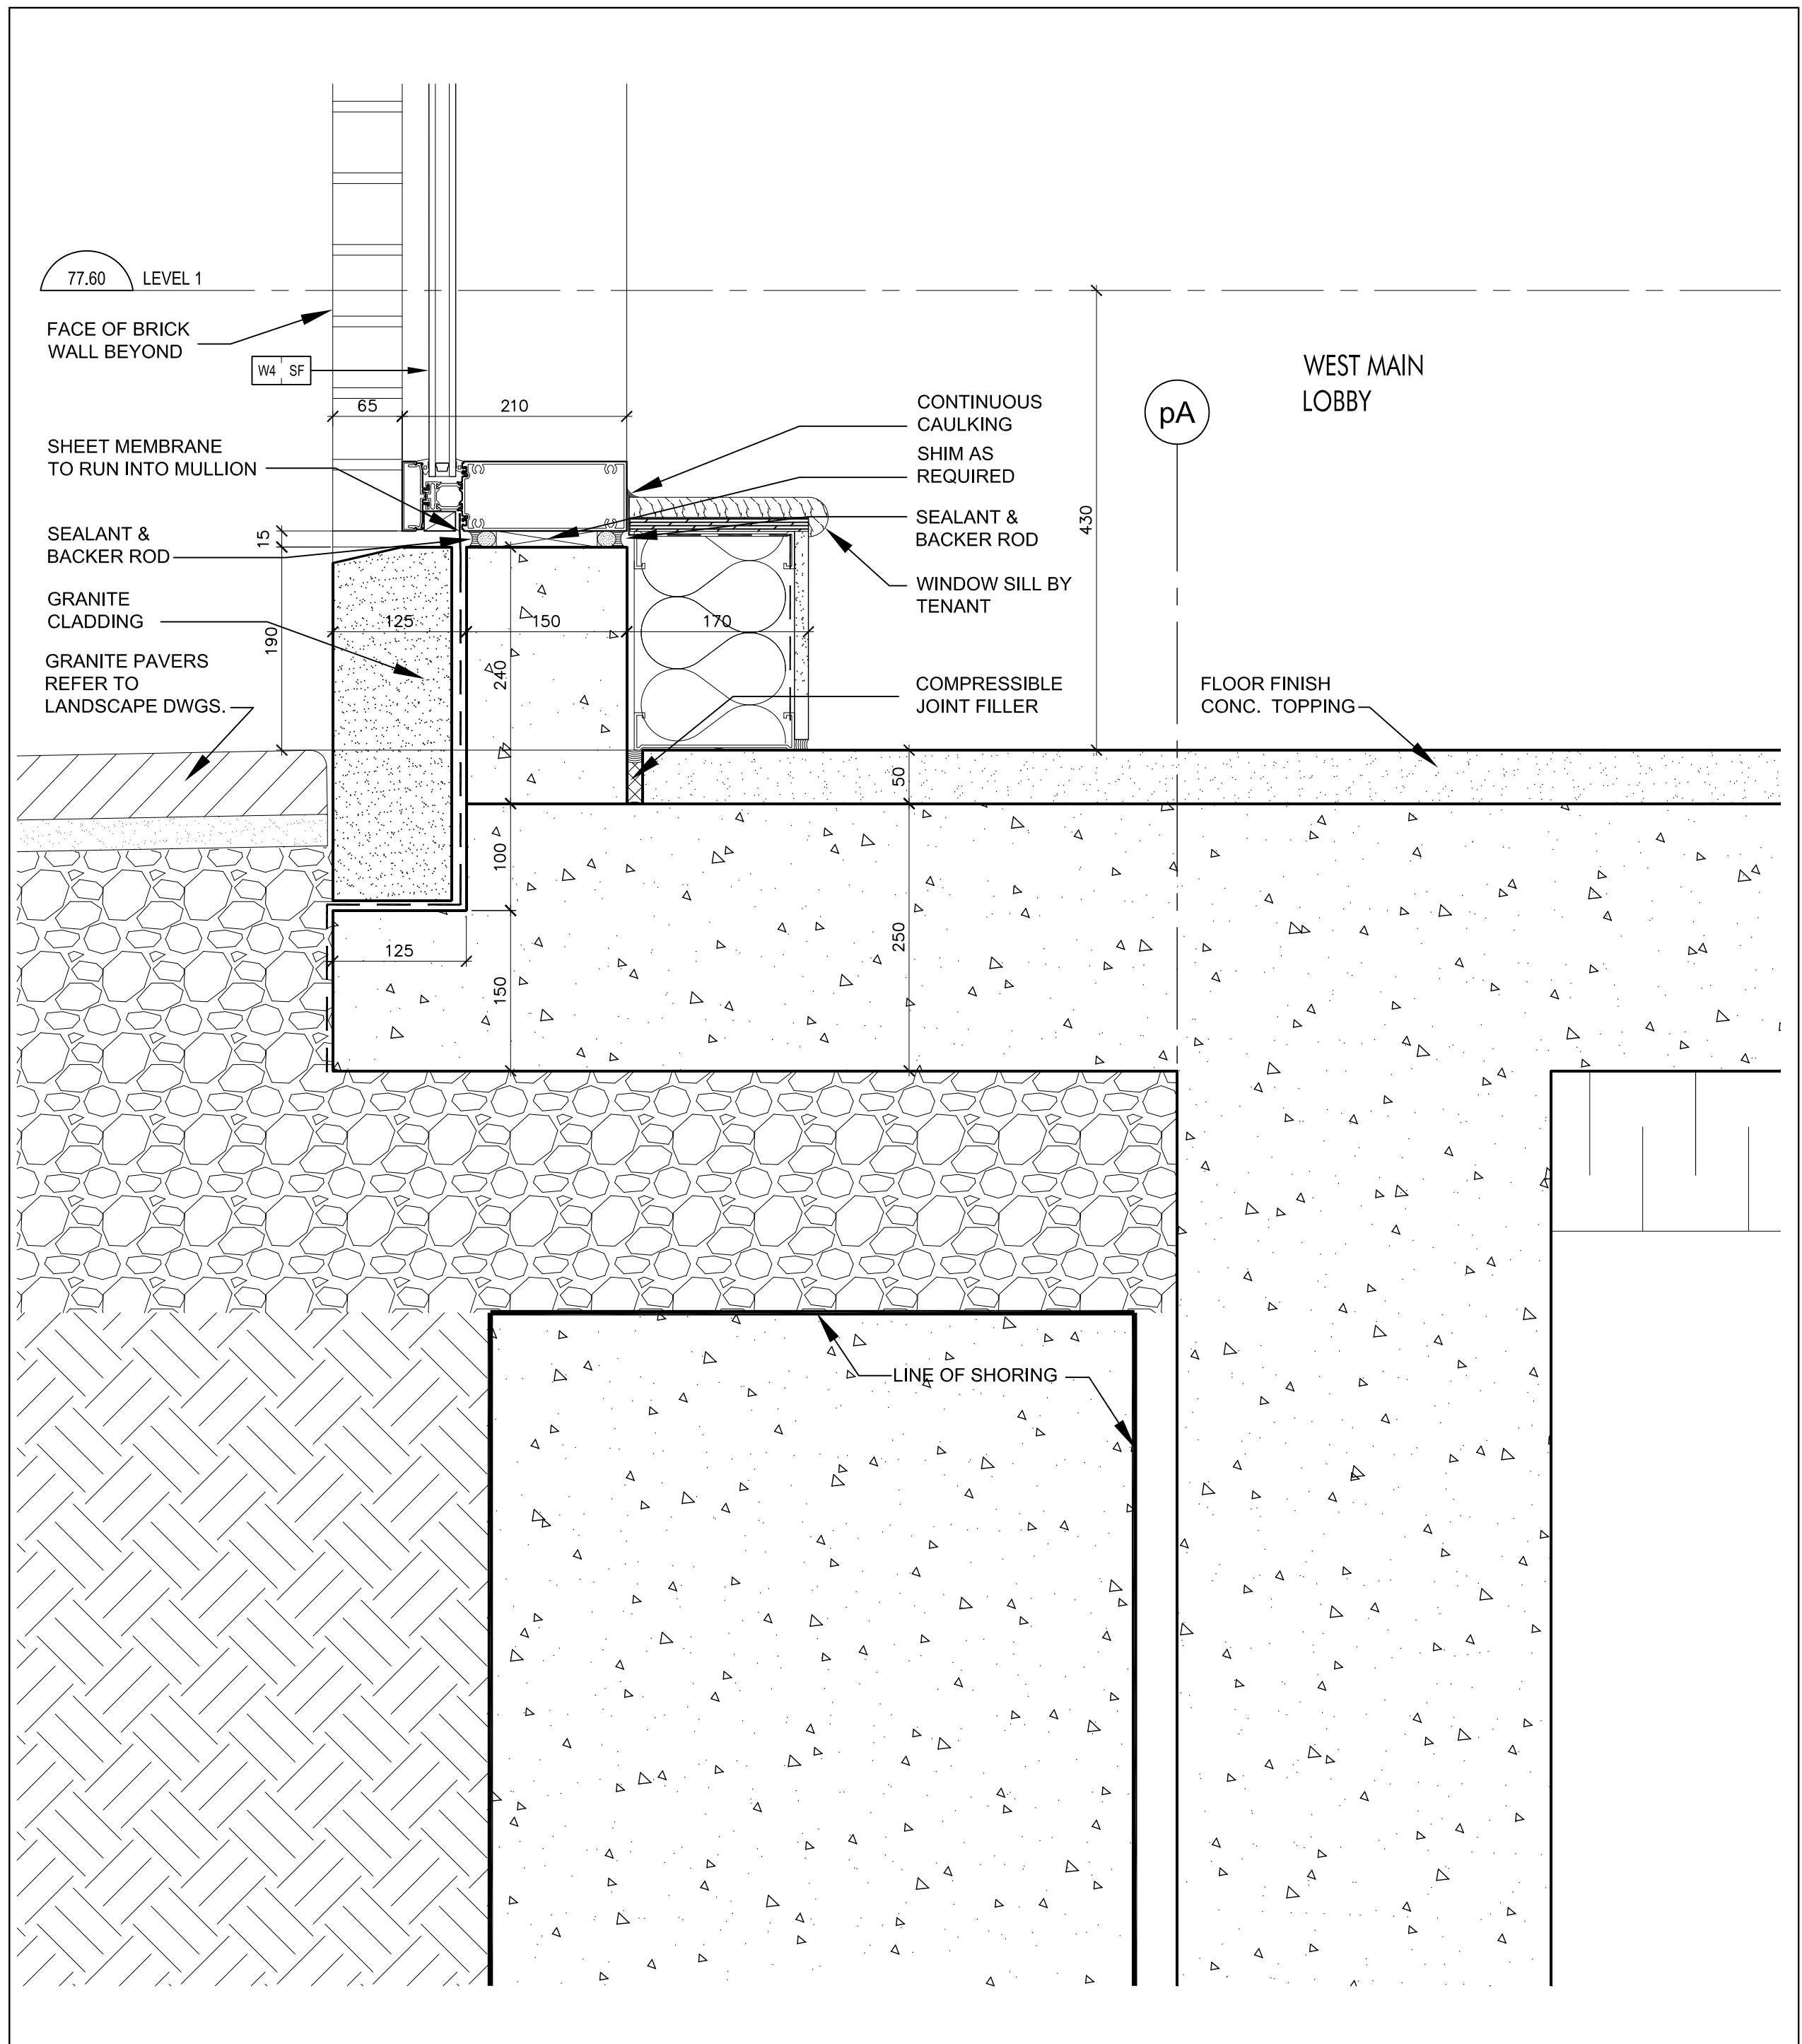


Curtain Wall Sill @ West Main Lobby 11  
SCALE 1:5 A7-08

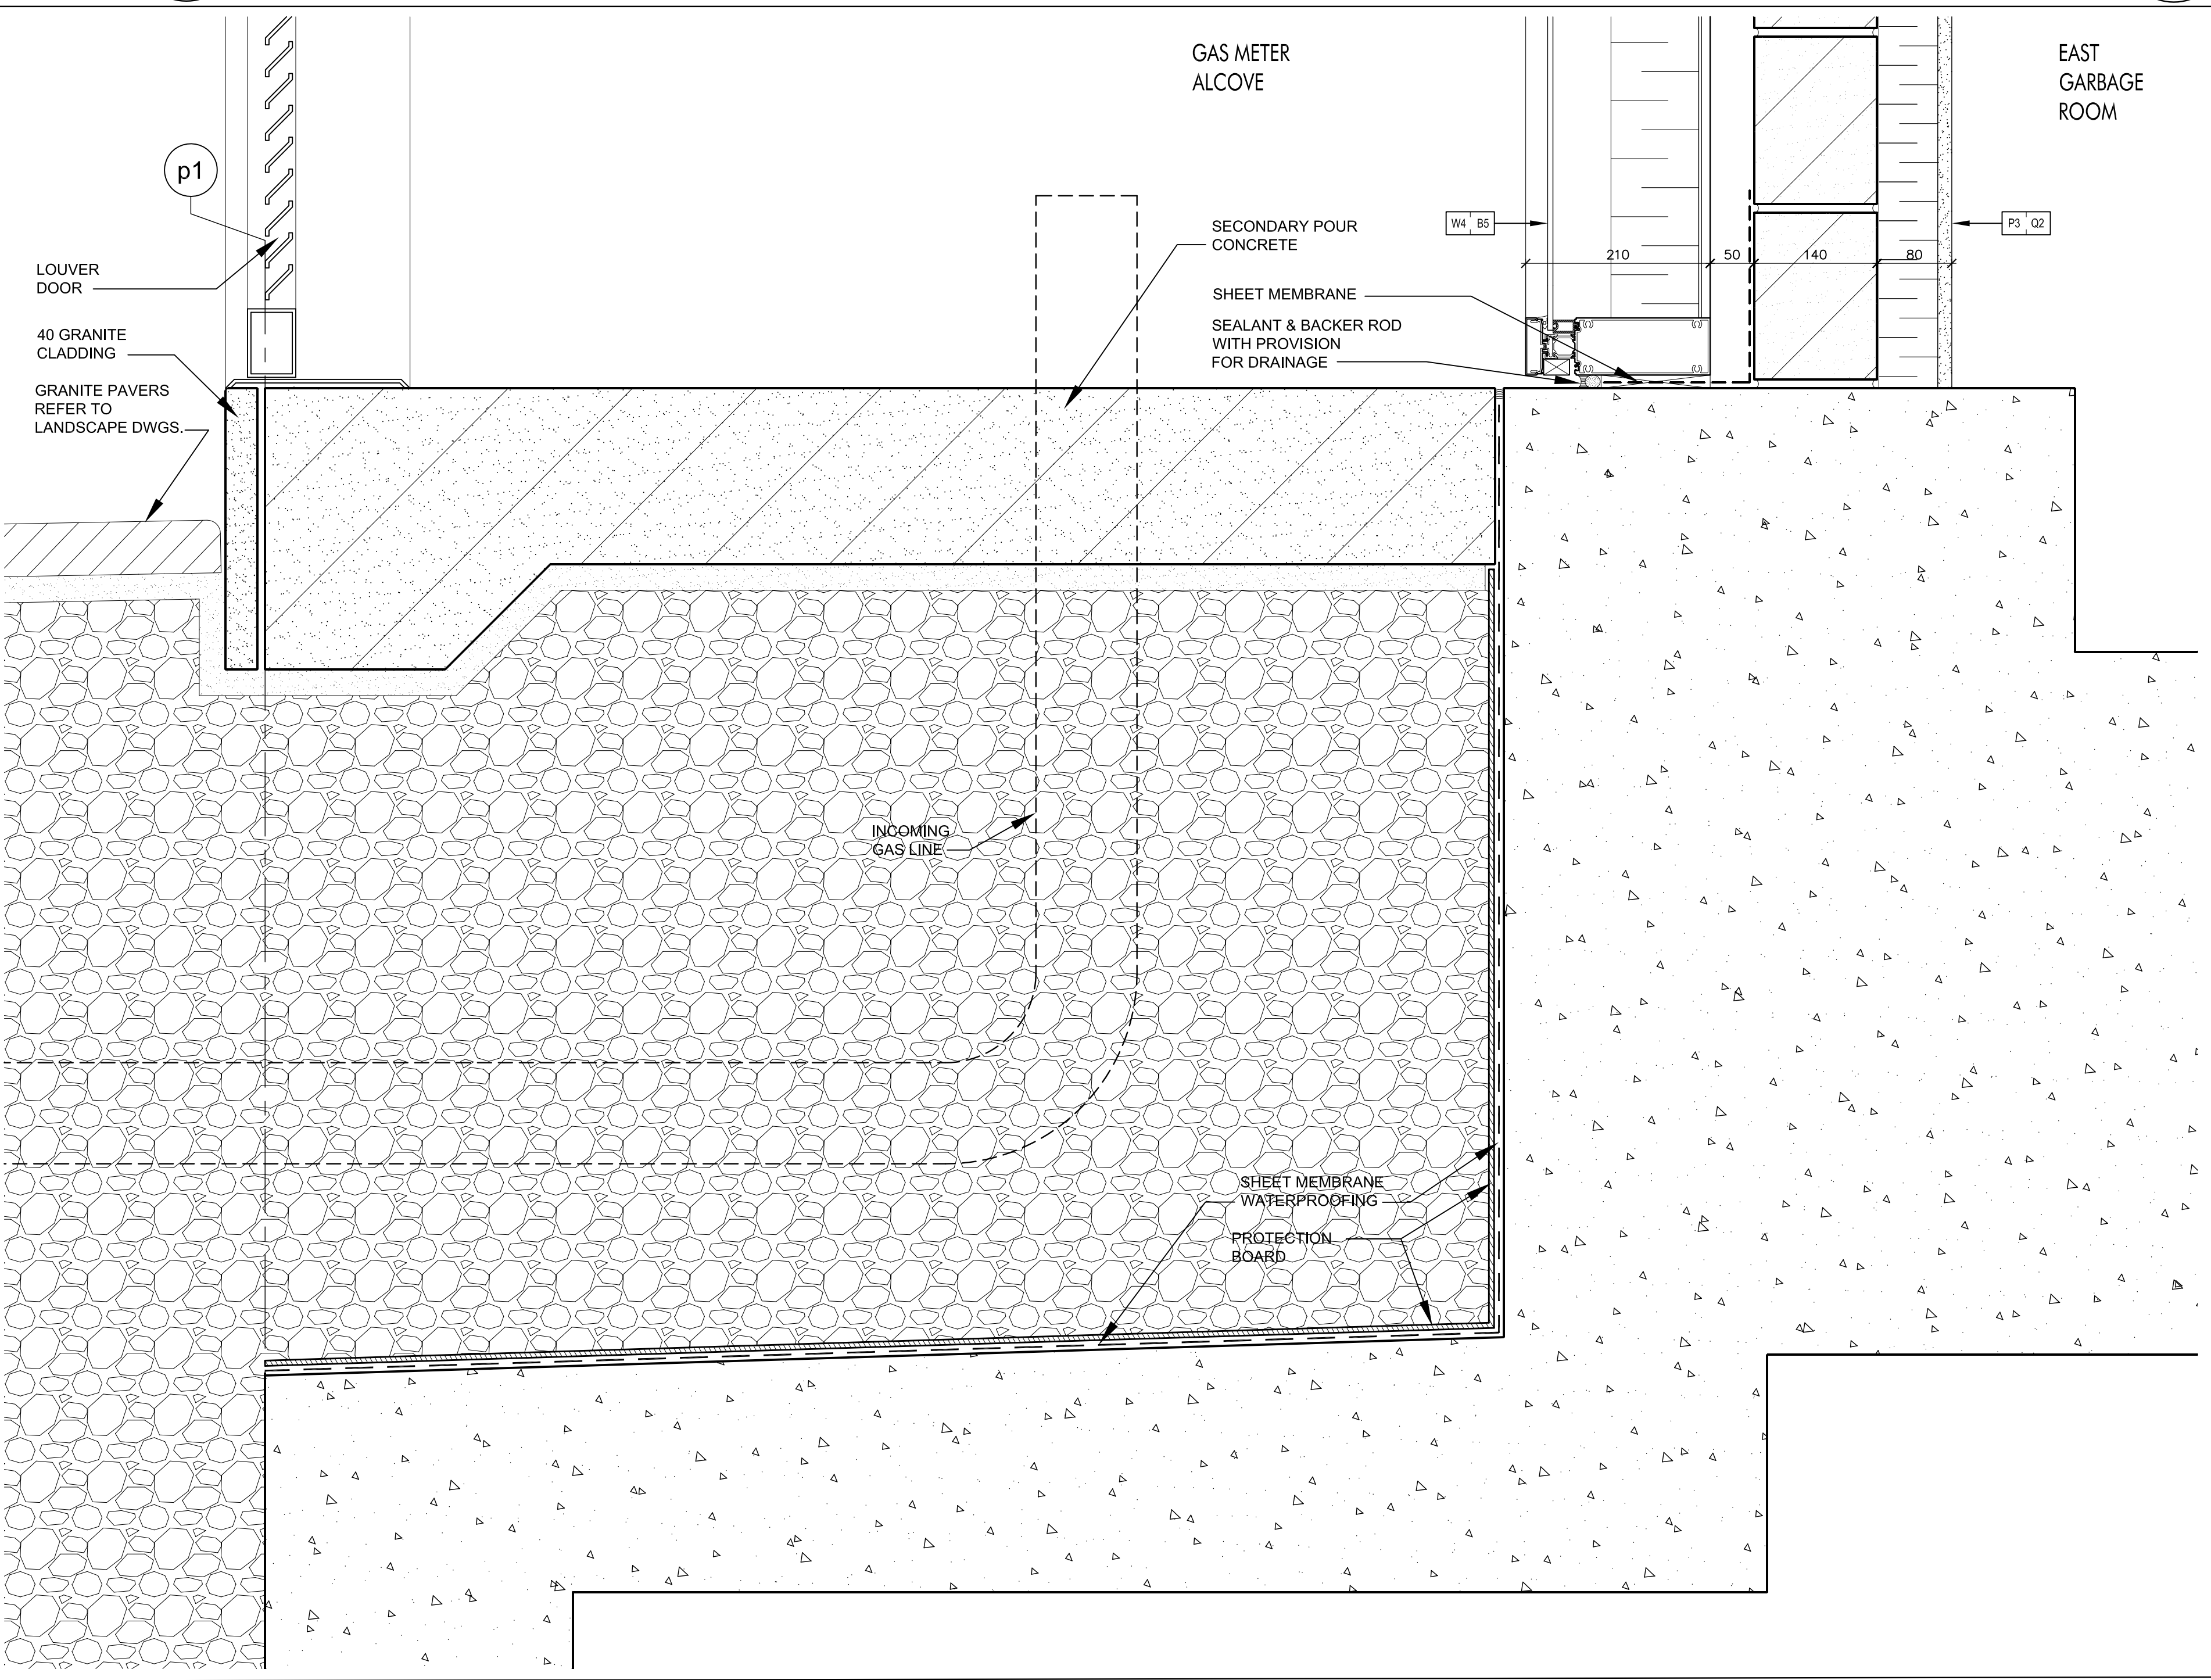


Curtain Wall Sill @ Gas Meter Alcove 9  
SCALE 1:5 A7-08

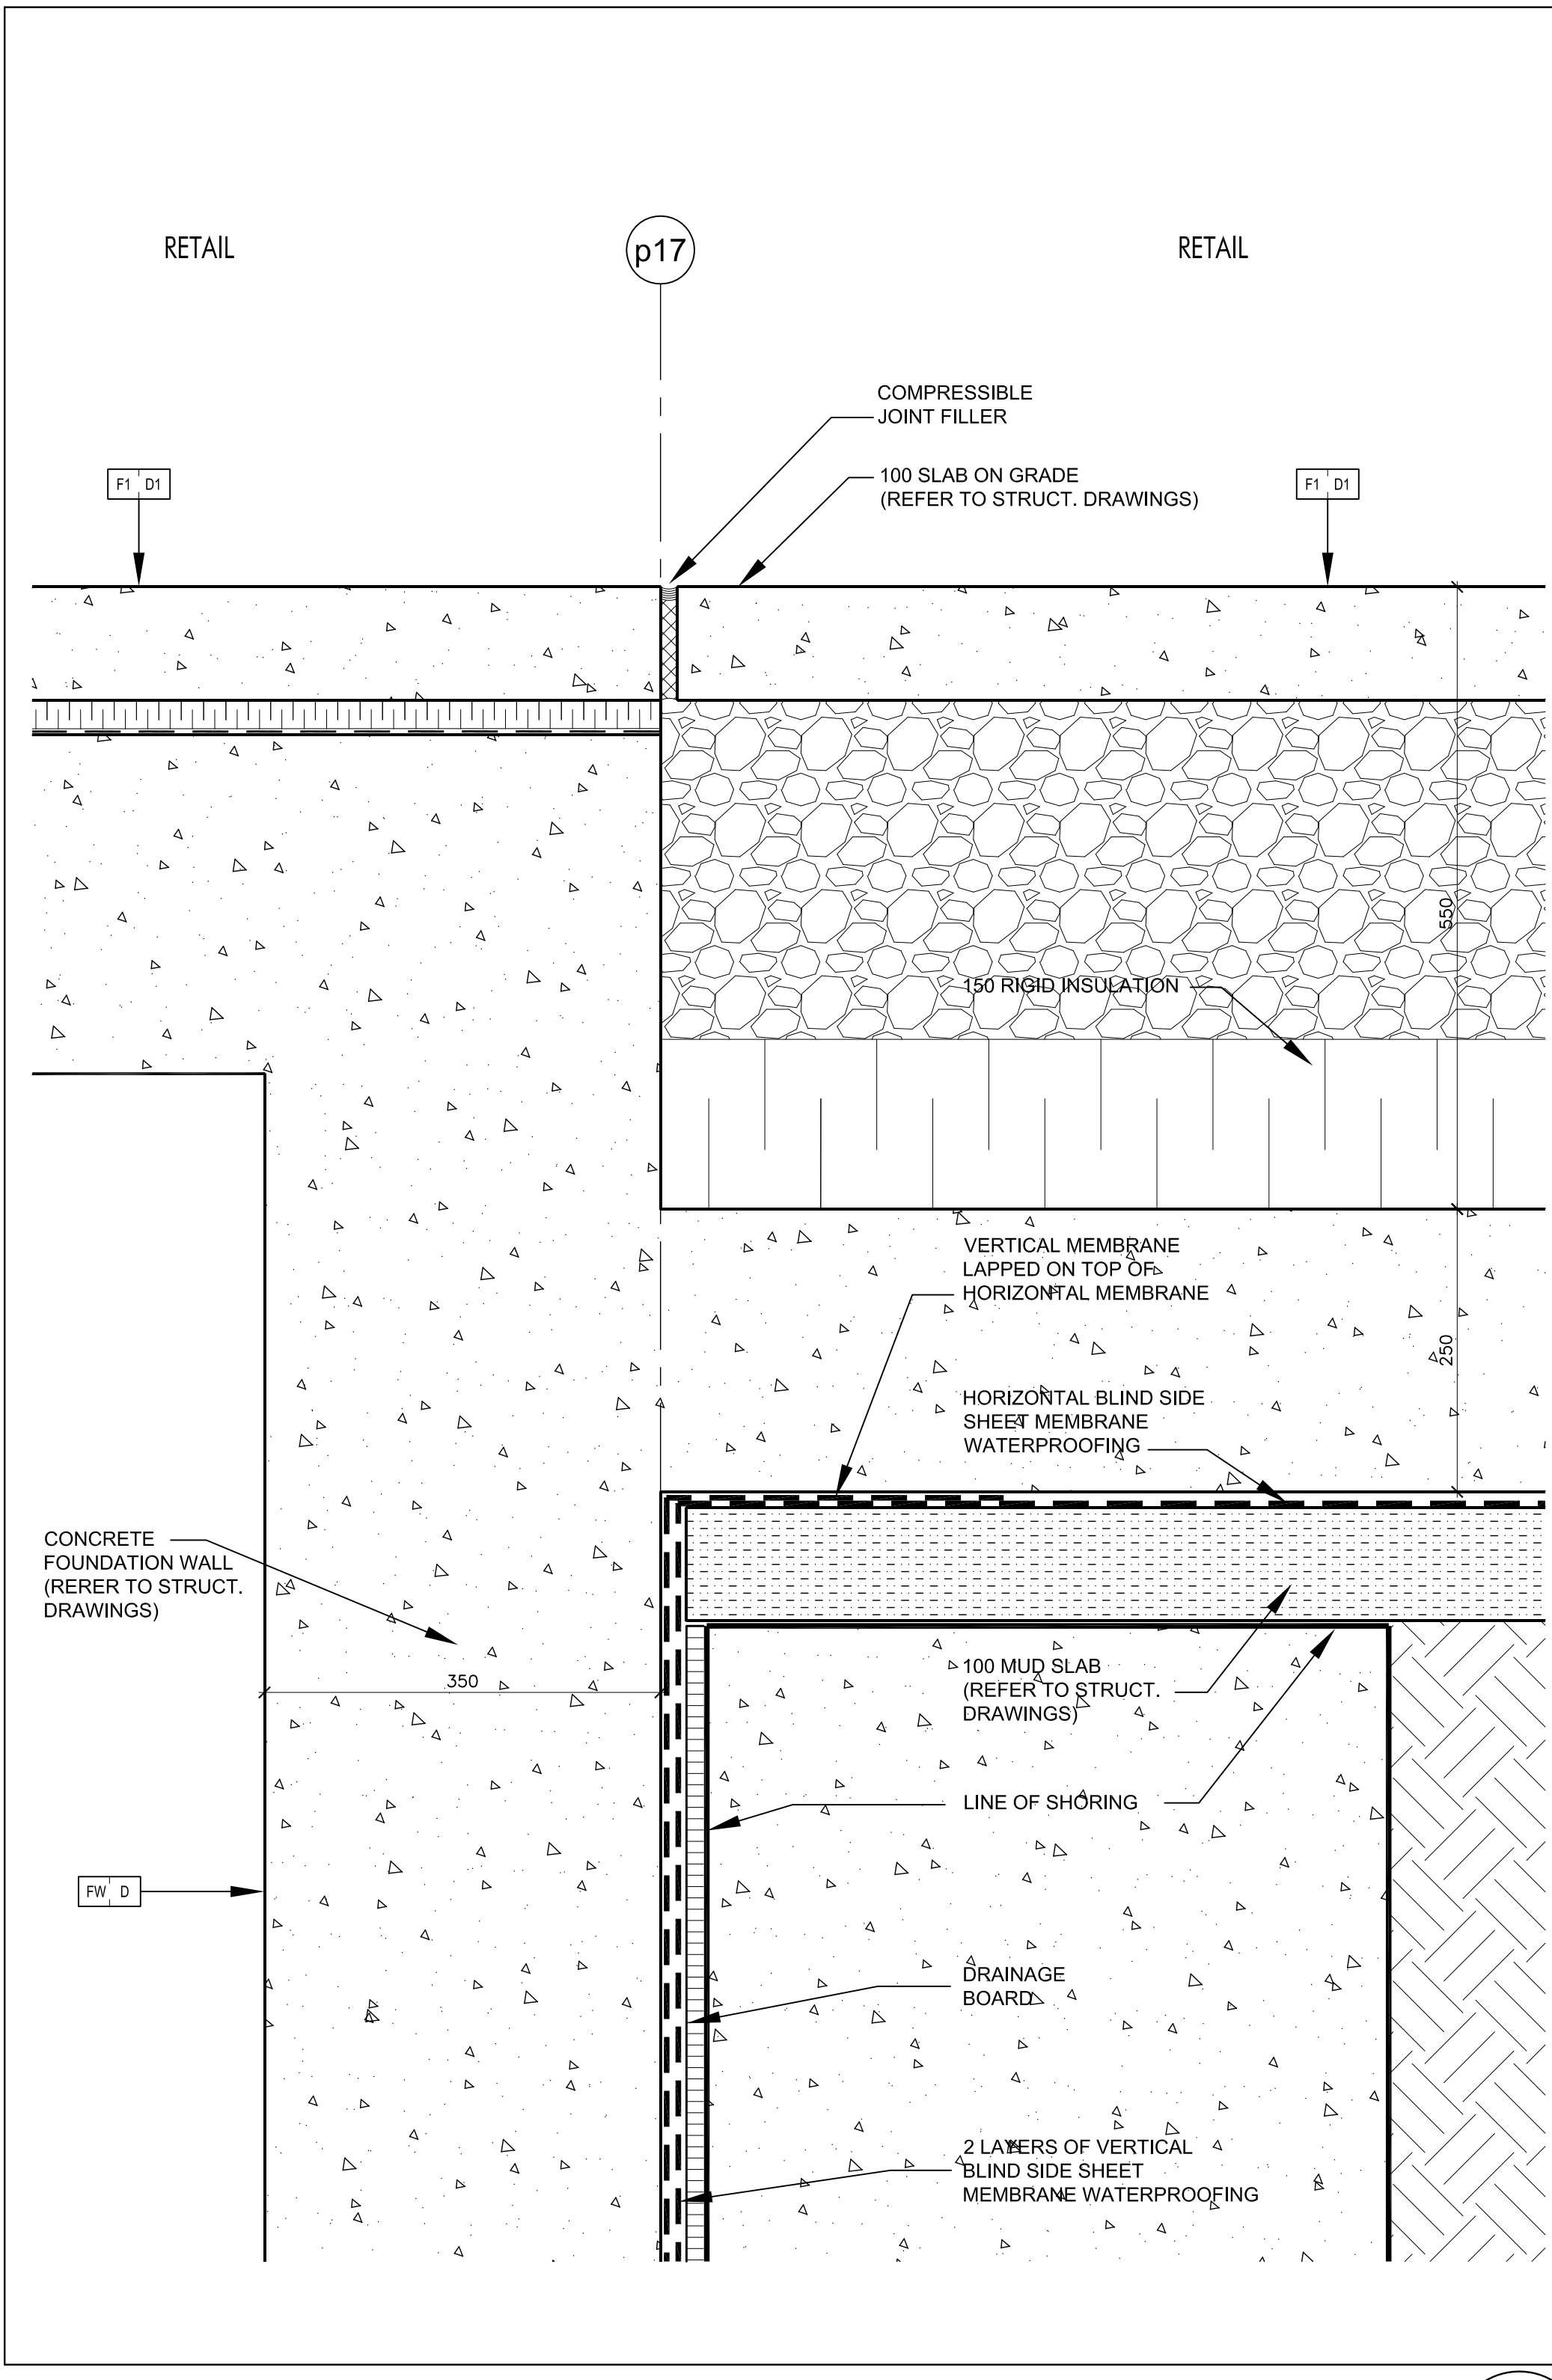


Foundation Wall @ Caisson Wall 8  
SCALE 1:5 A7-08

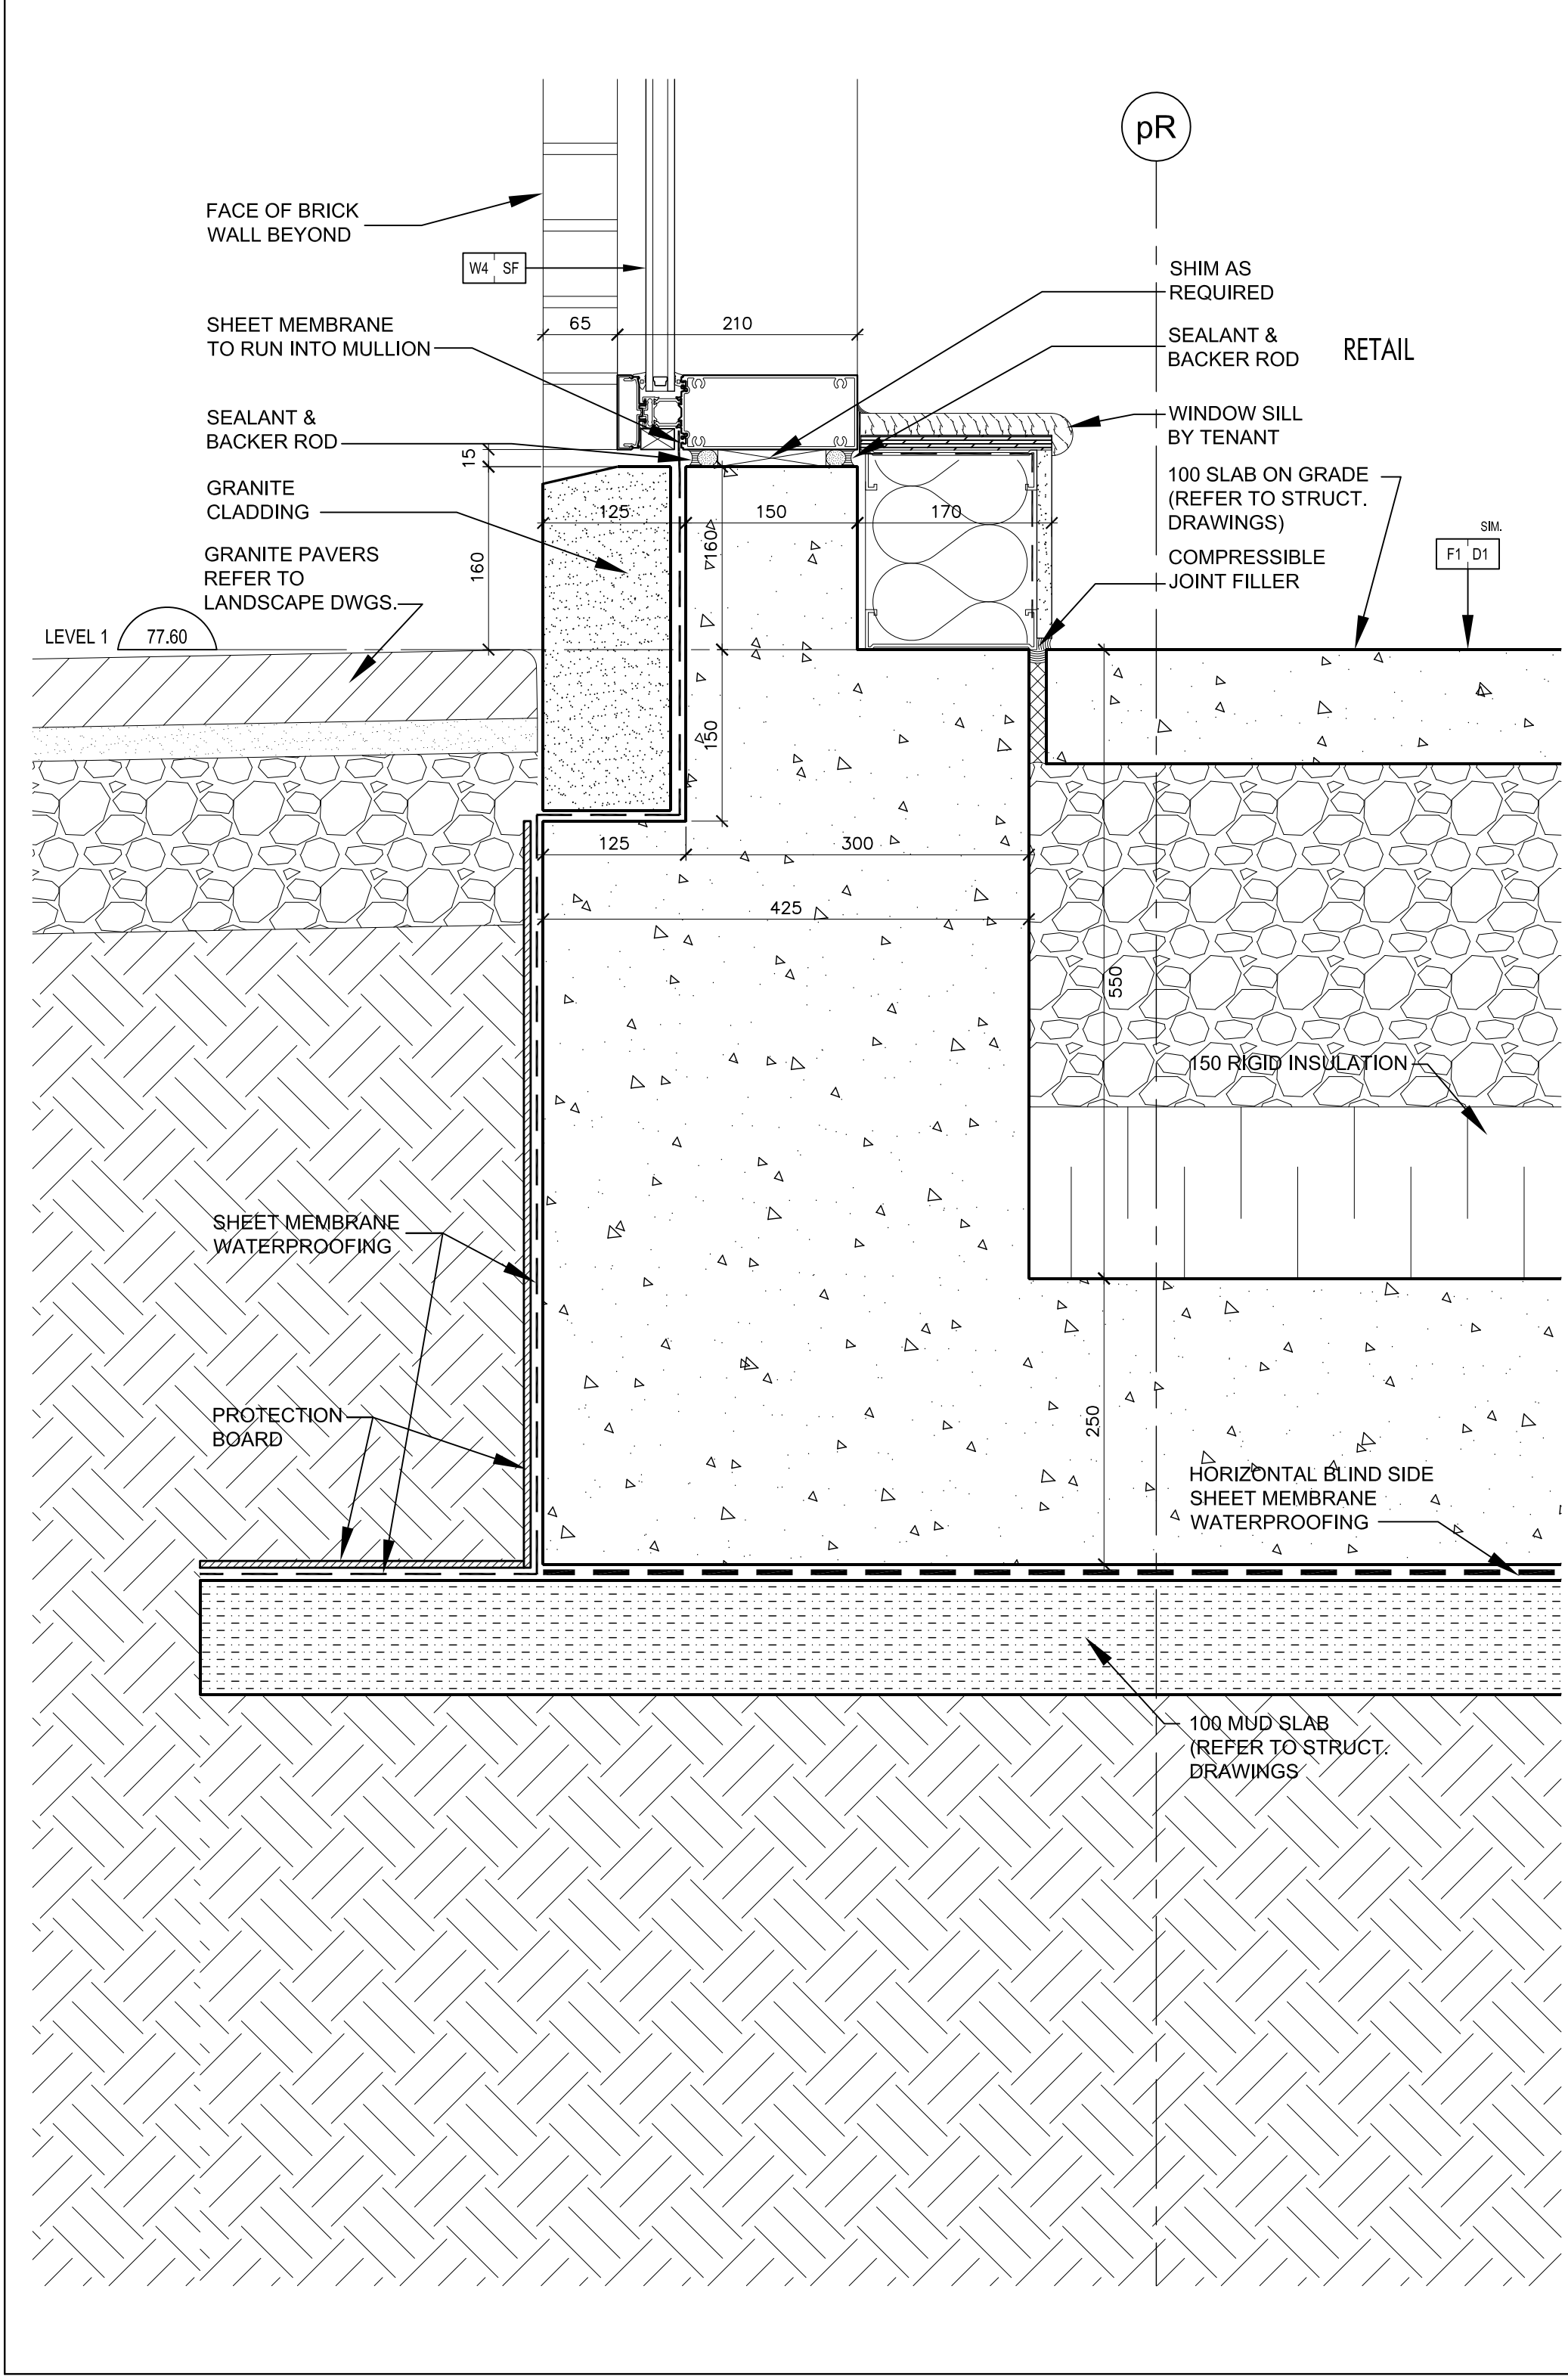


Curtain Wall Sill @ Retail 7  
SCALE 1:5 A7-08

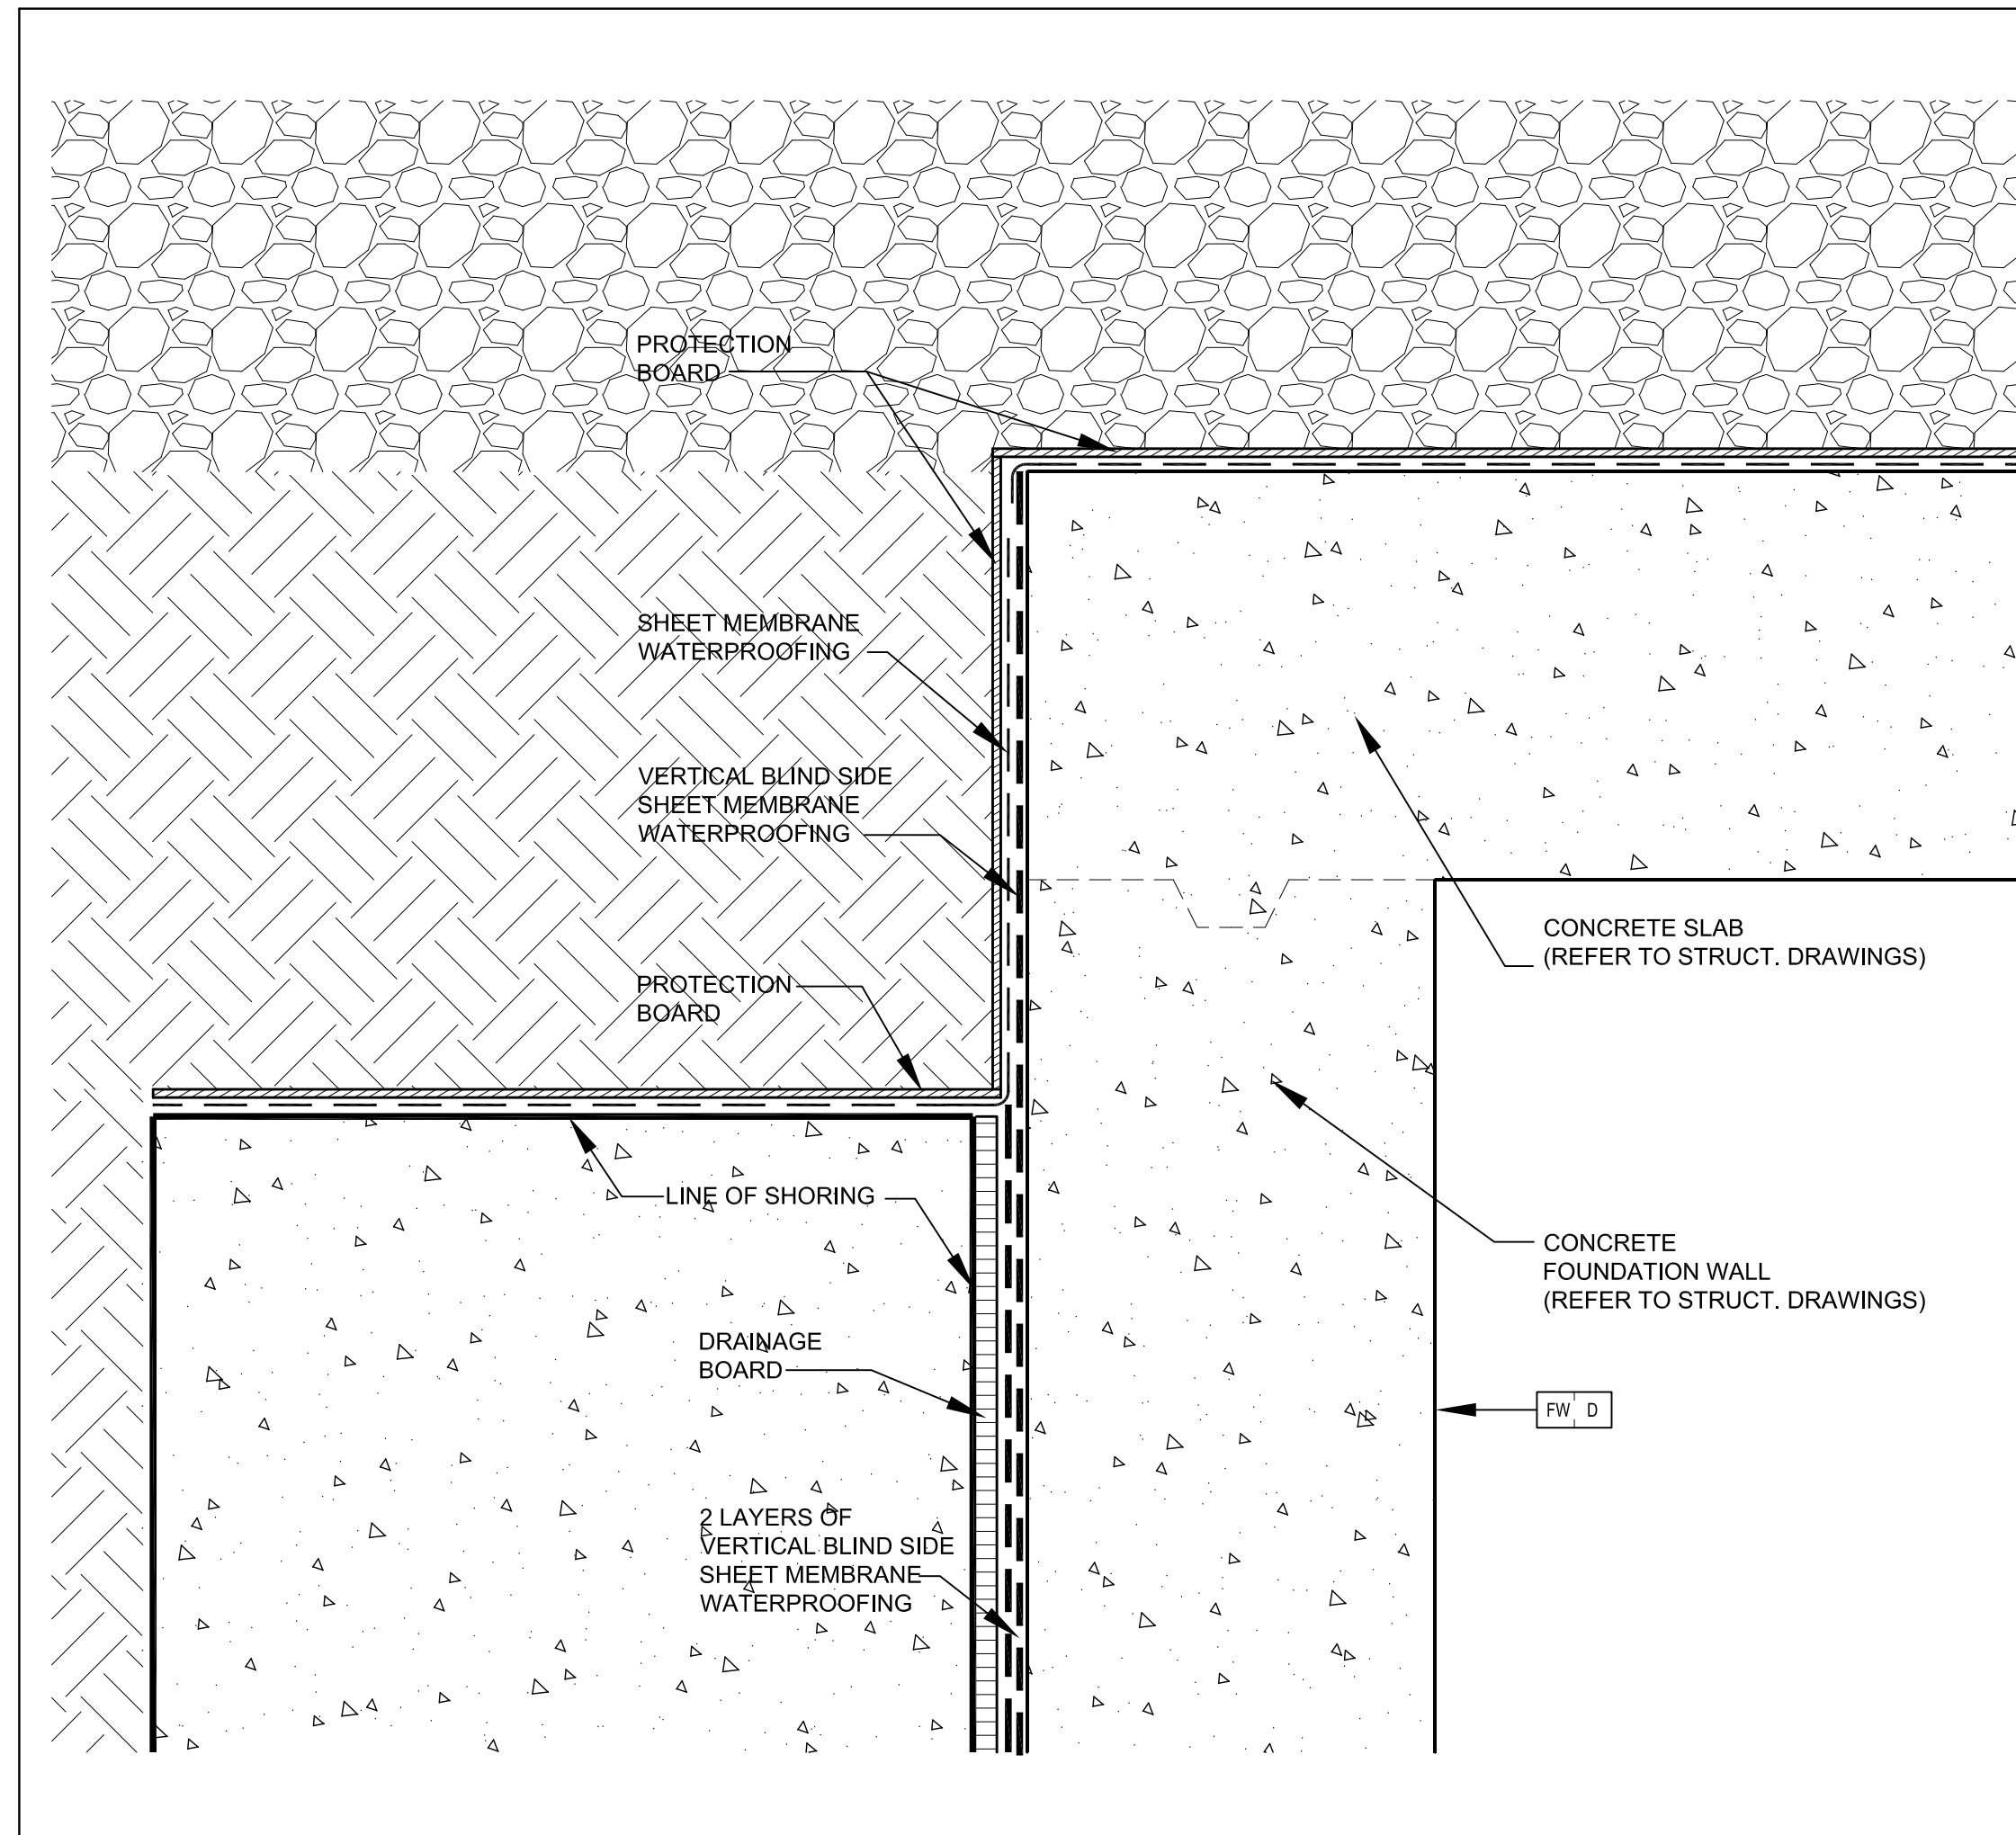


Foundation Wall @ Caisson Wall 6  
SCALE 1:5 A7-08

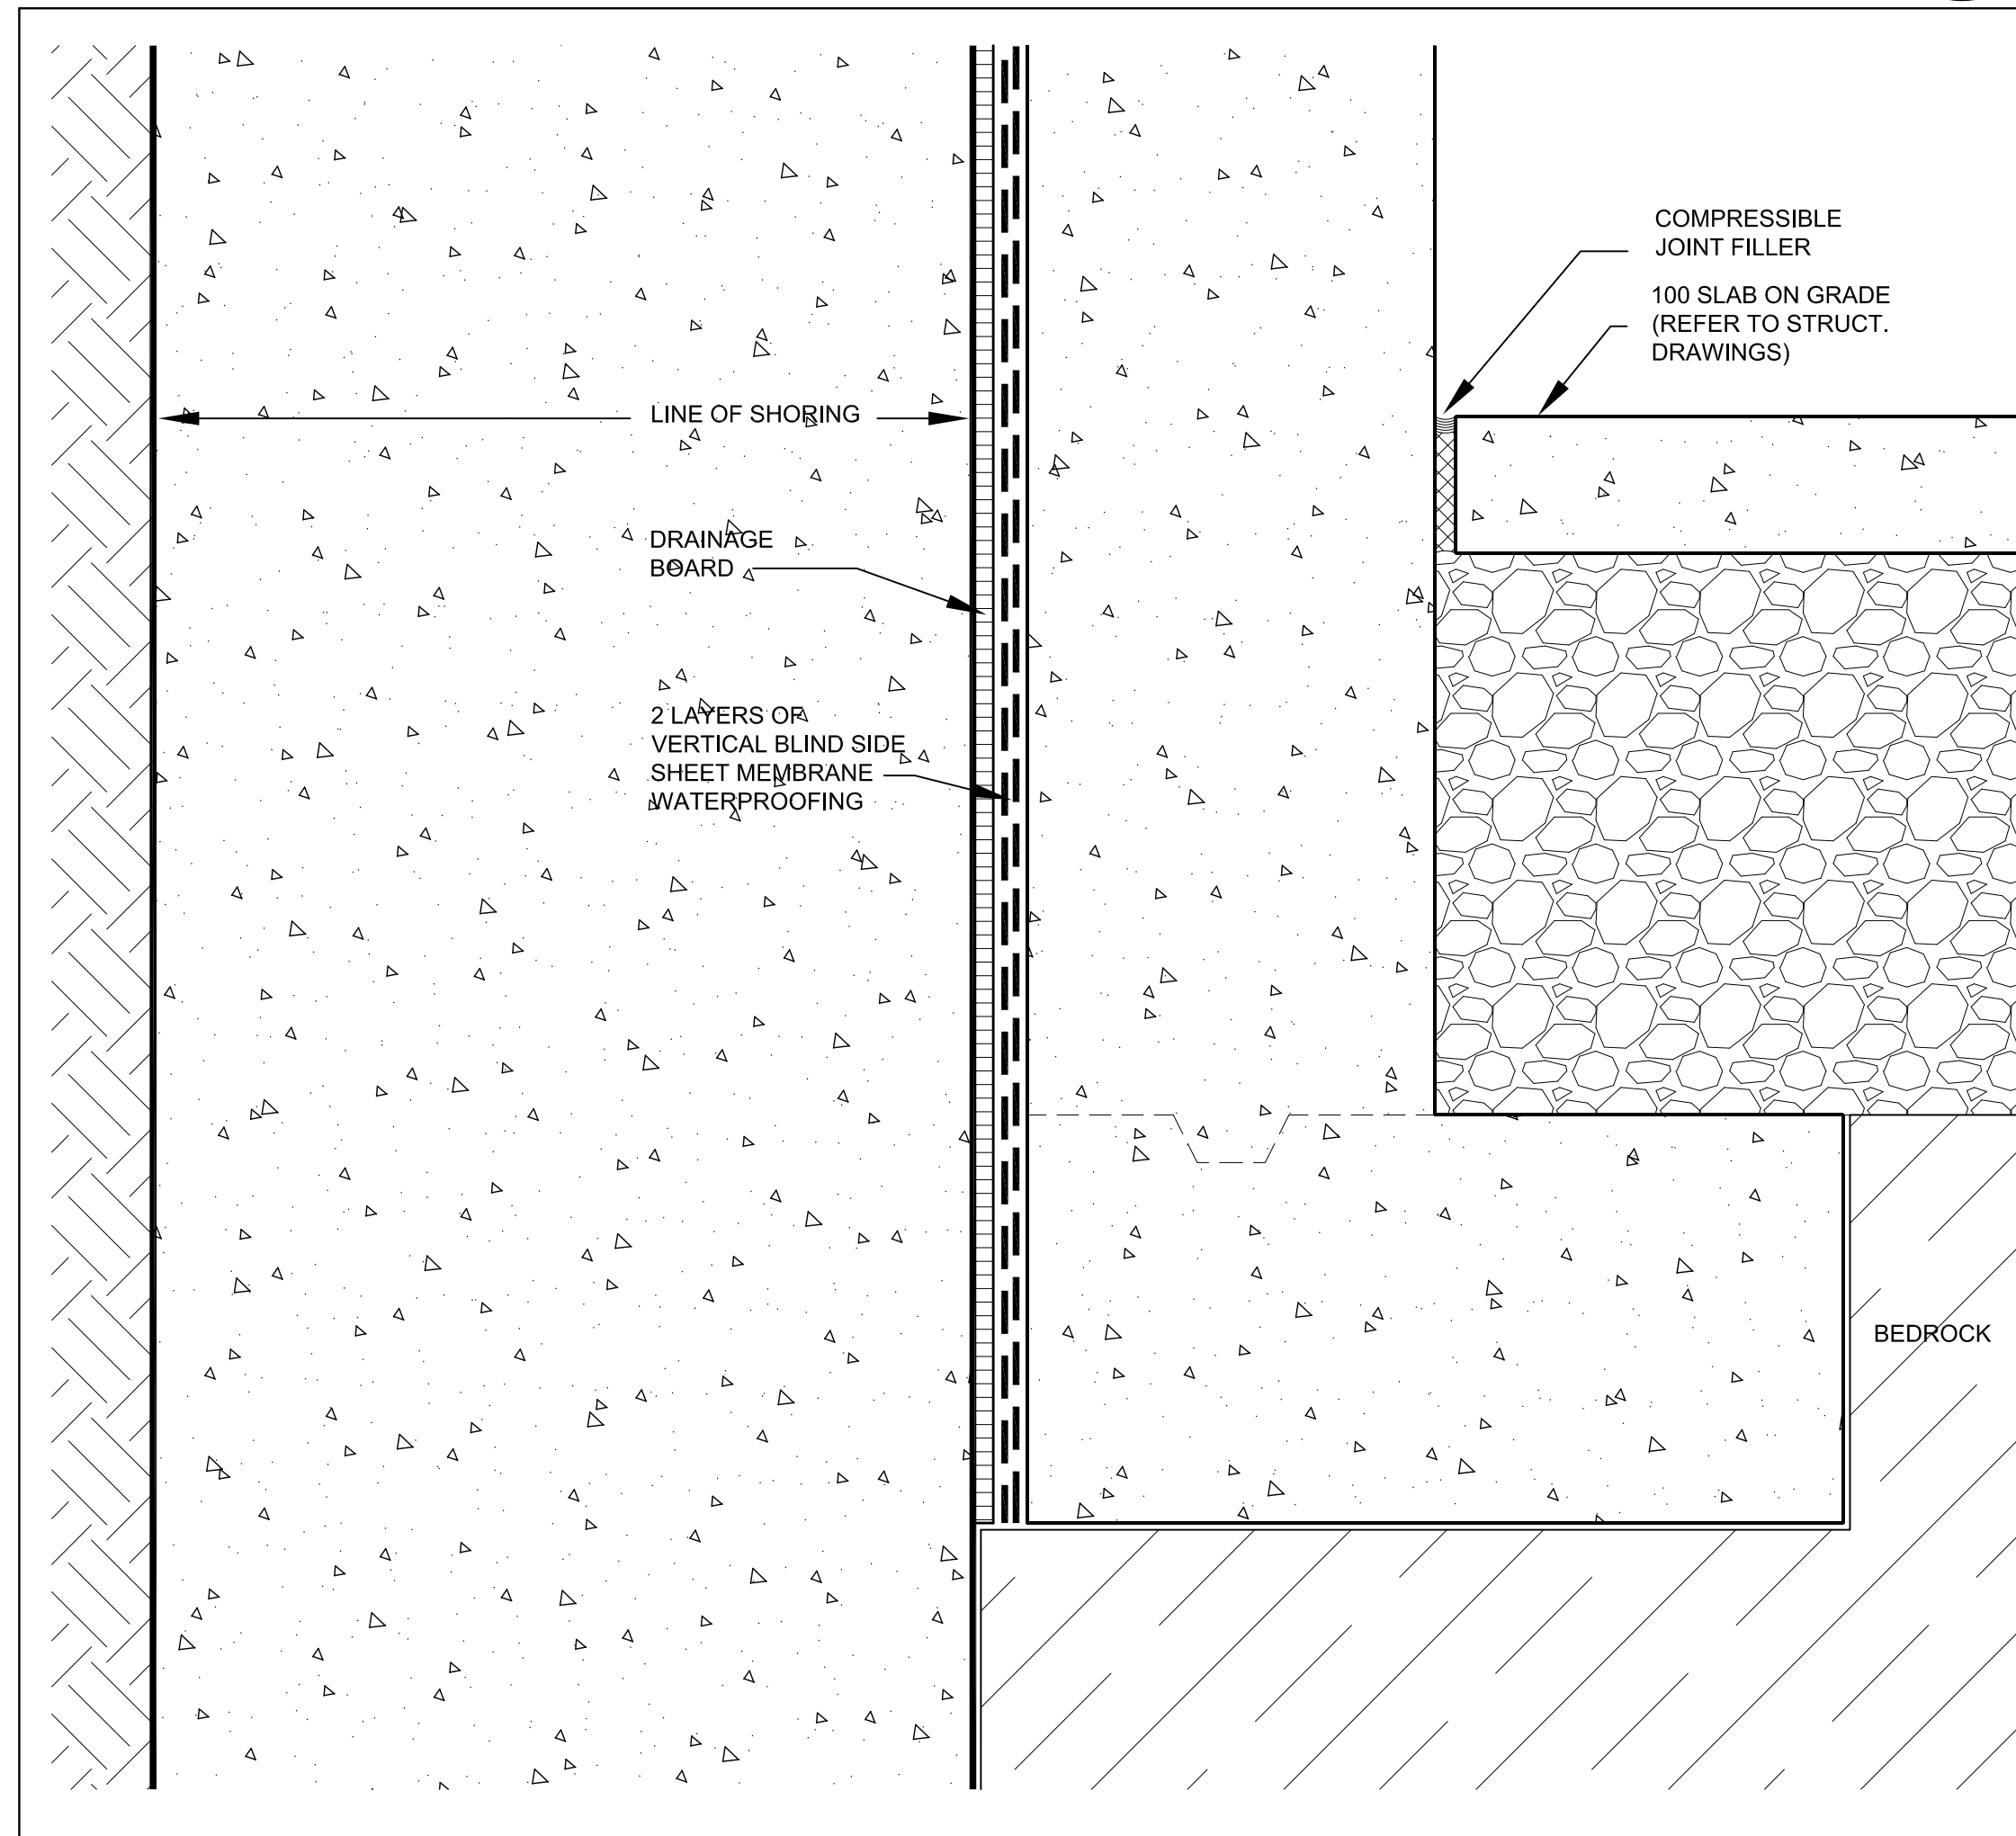


Foundation Wall @ Caisson Wall 5  
SCALE 1:5 A7-08

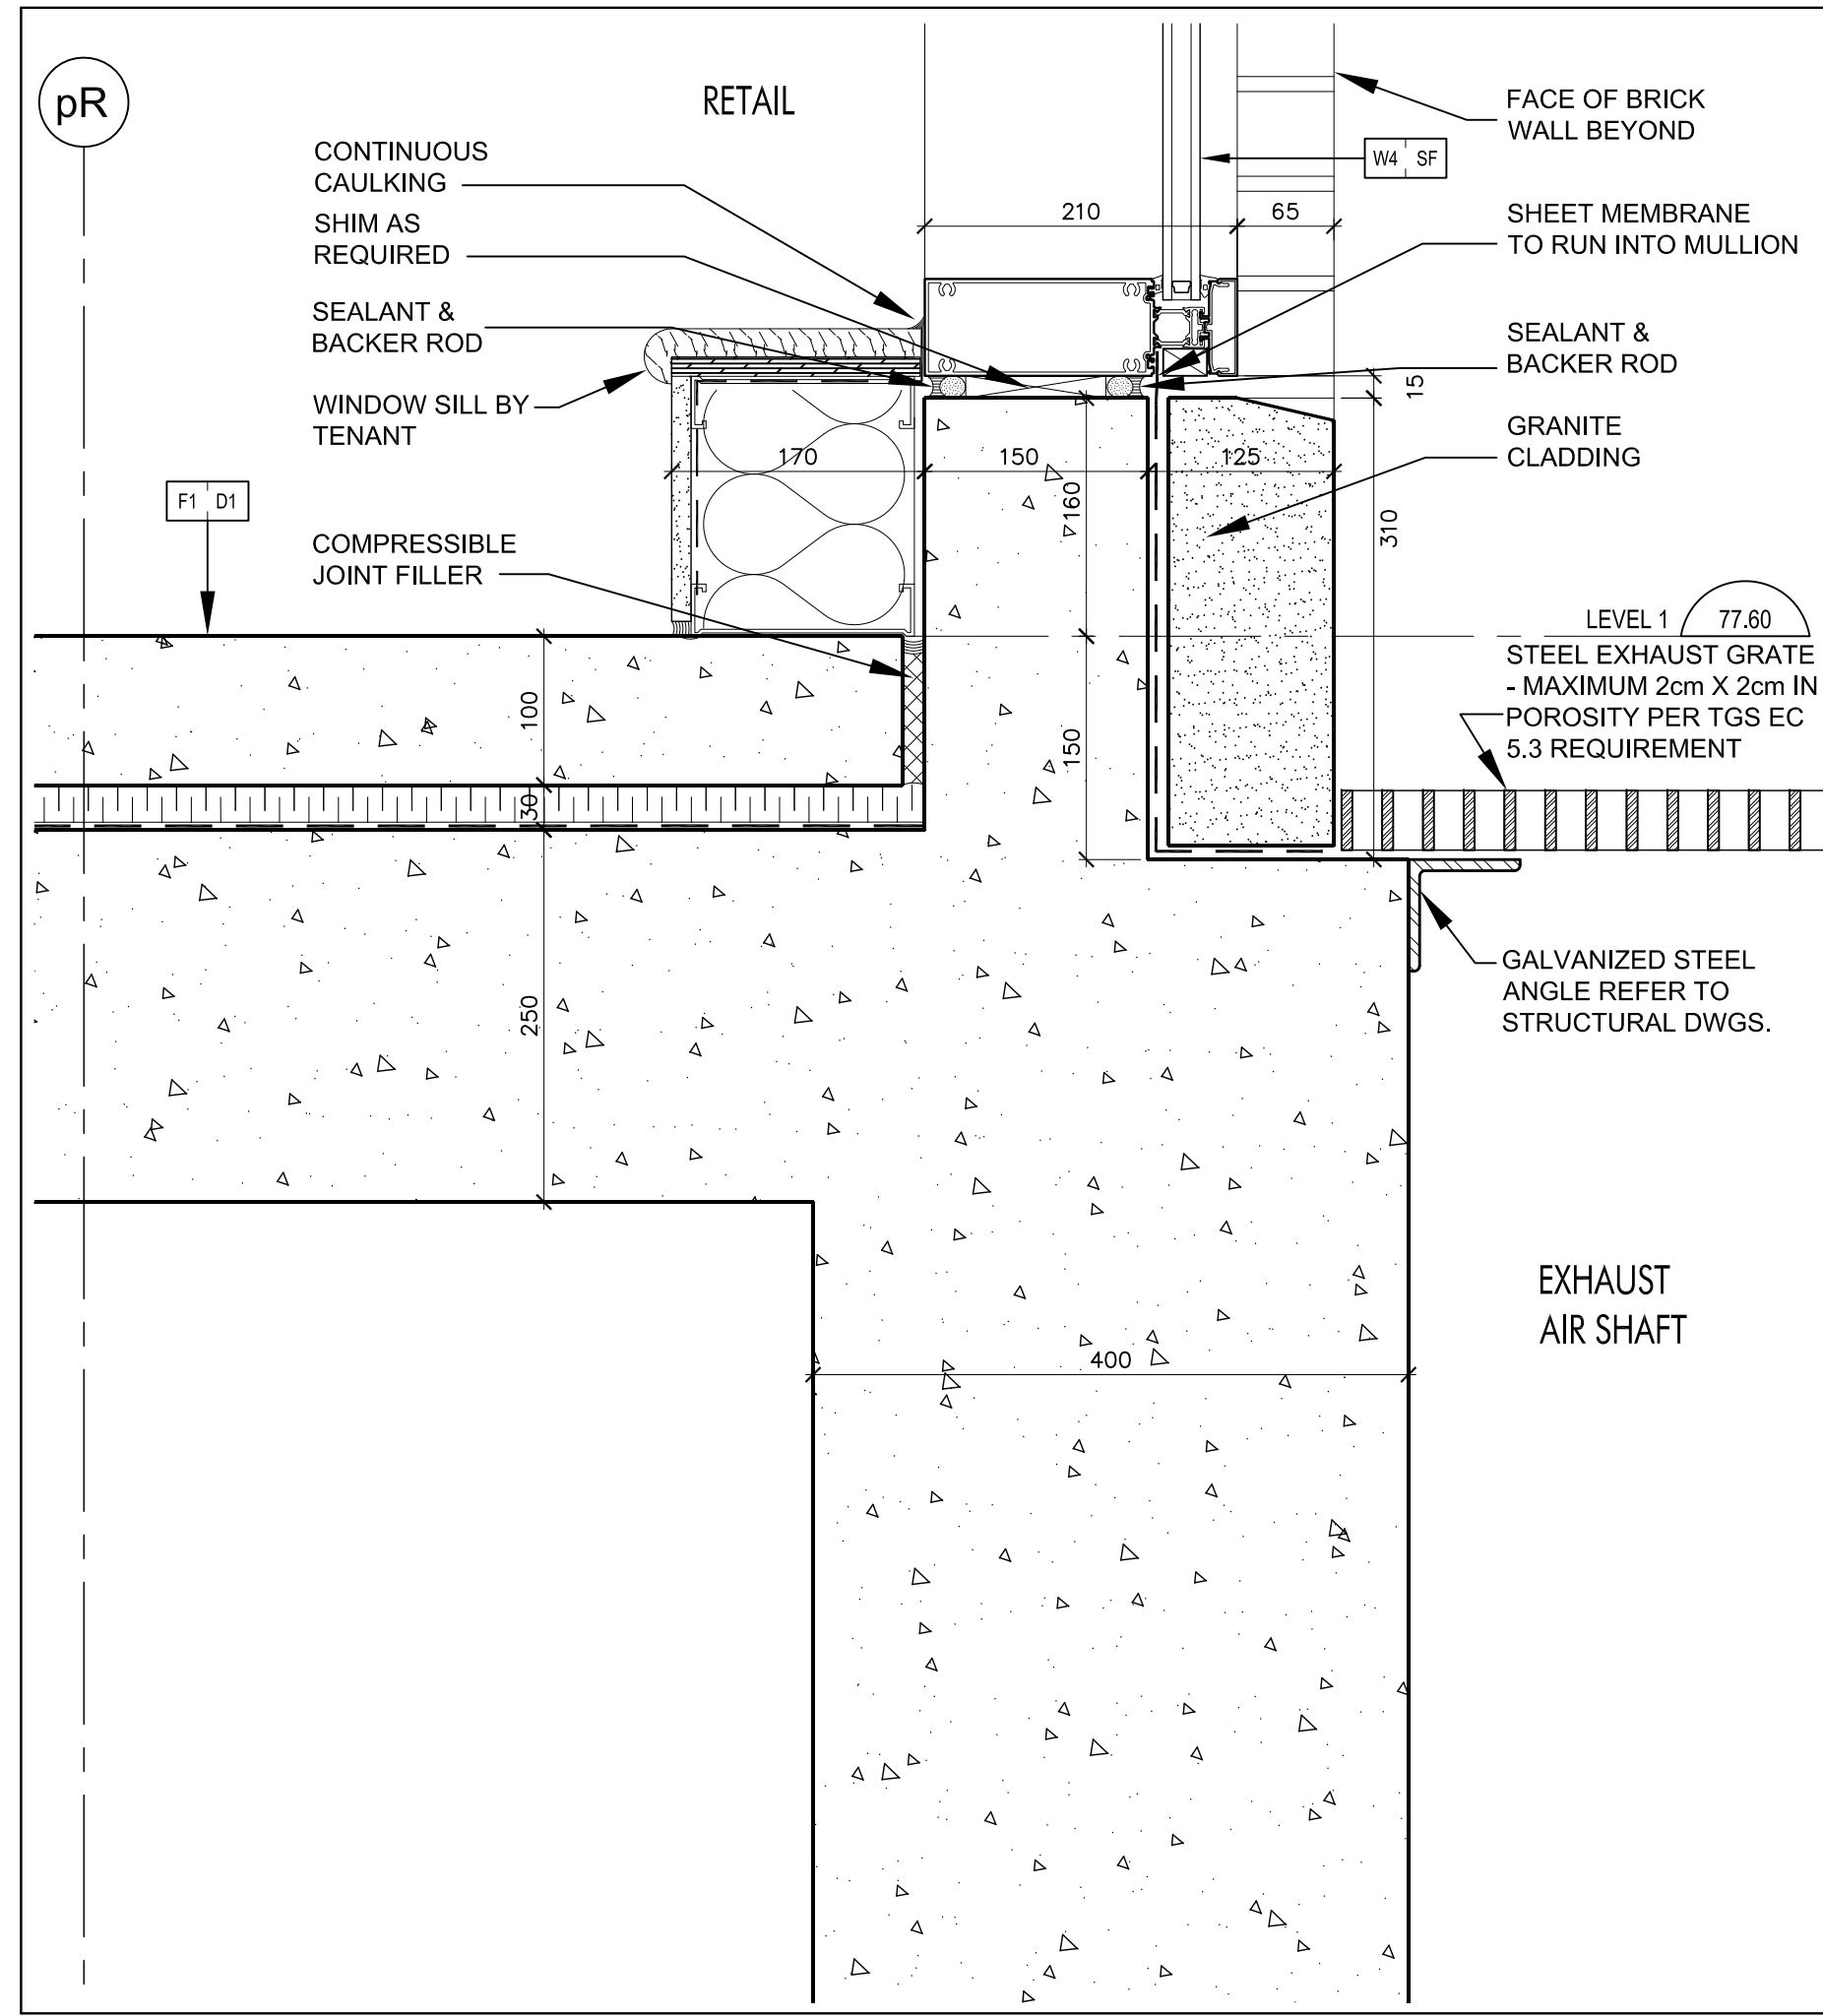


Curtain Wall Sill @ Retail & Steel Grate 4  
SCALE 1:5 A7-08

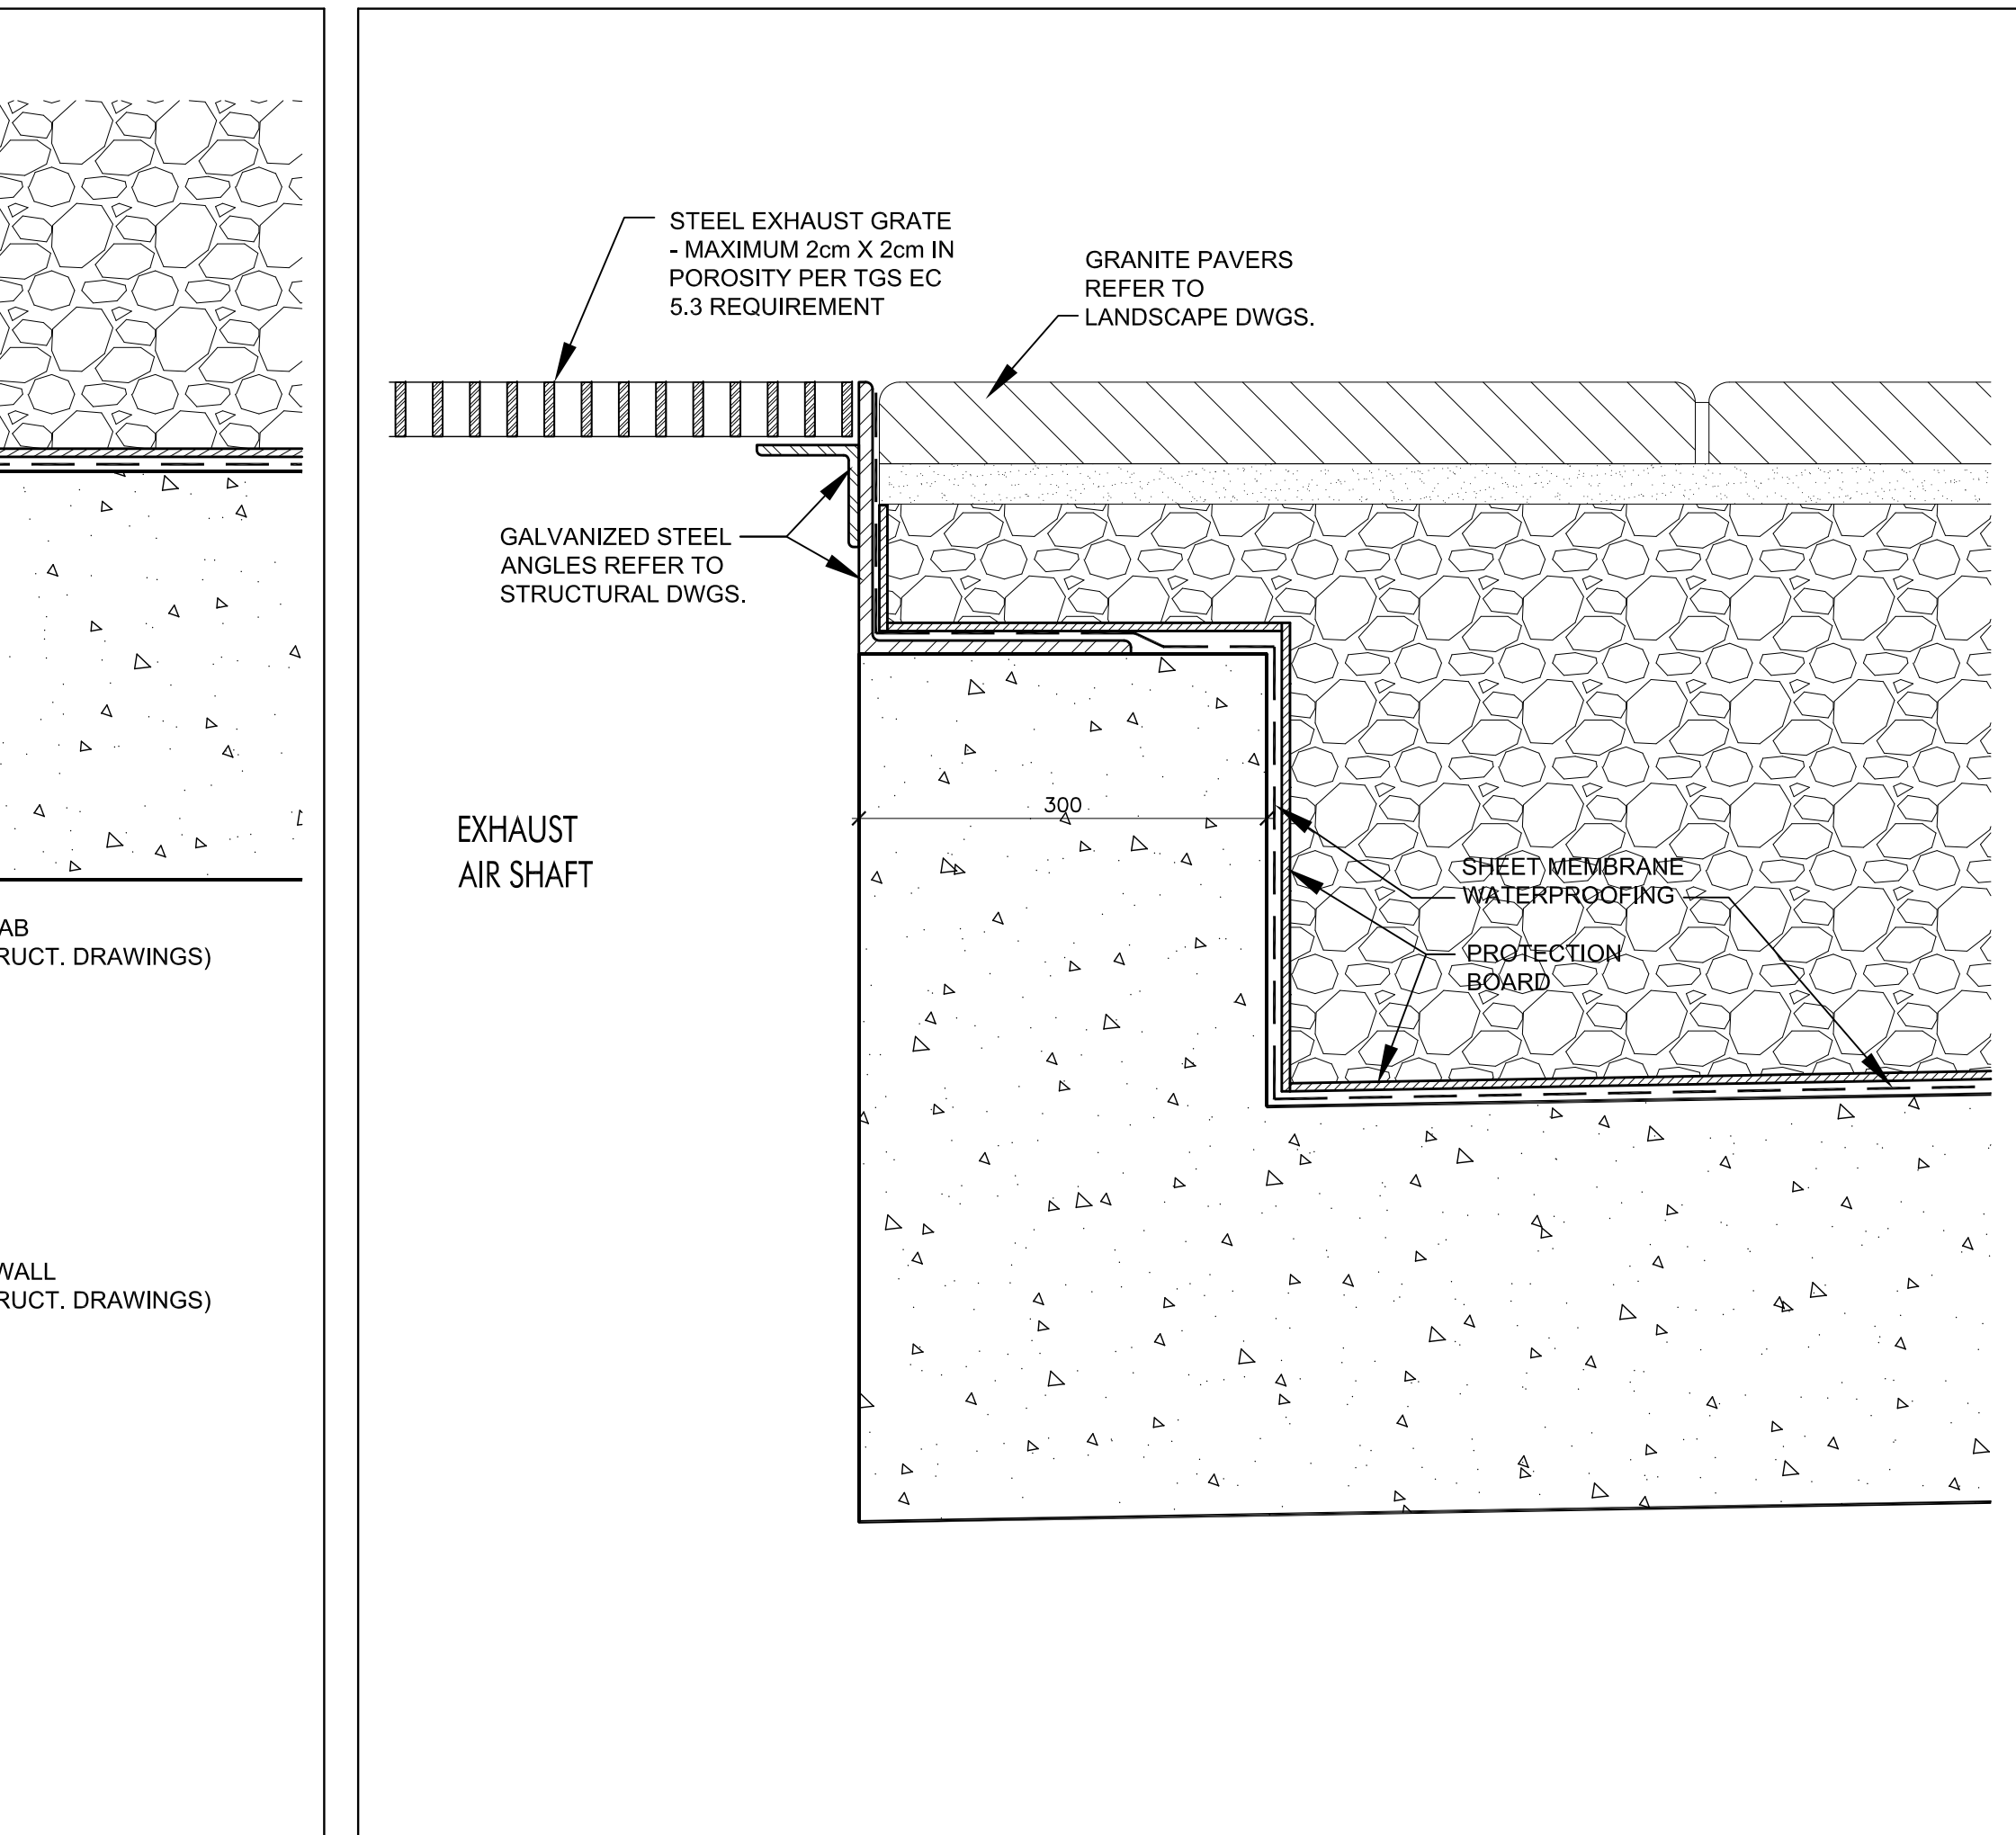

Section thru Exhaust Air Shaft Steel Grate @ Level 1 3  
SCALE 1:5 A7-08

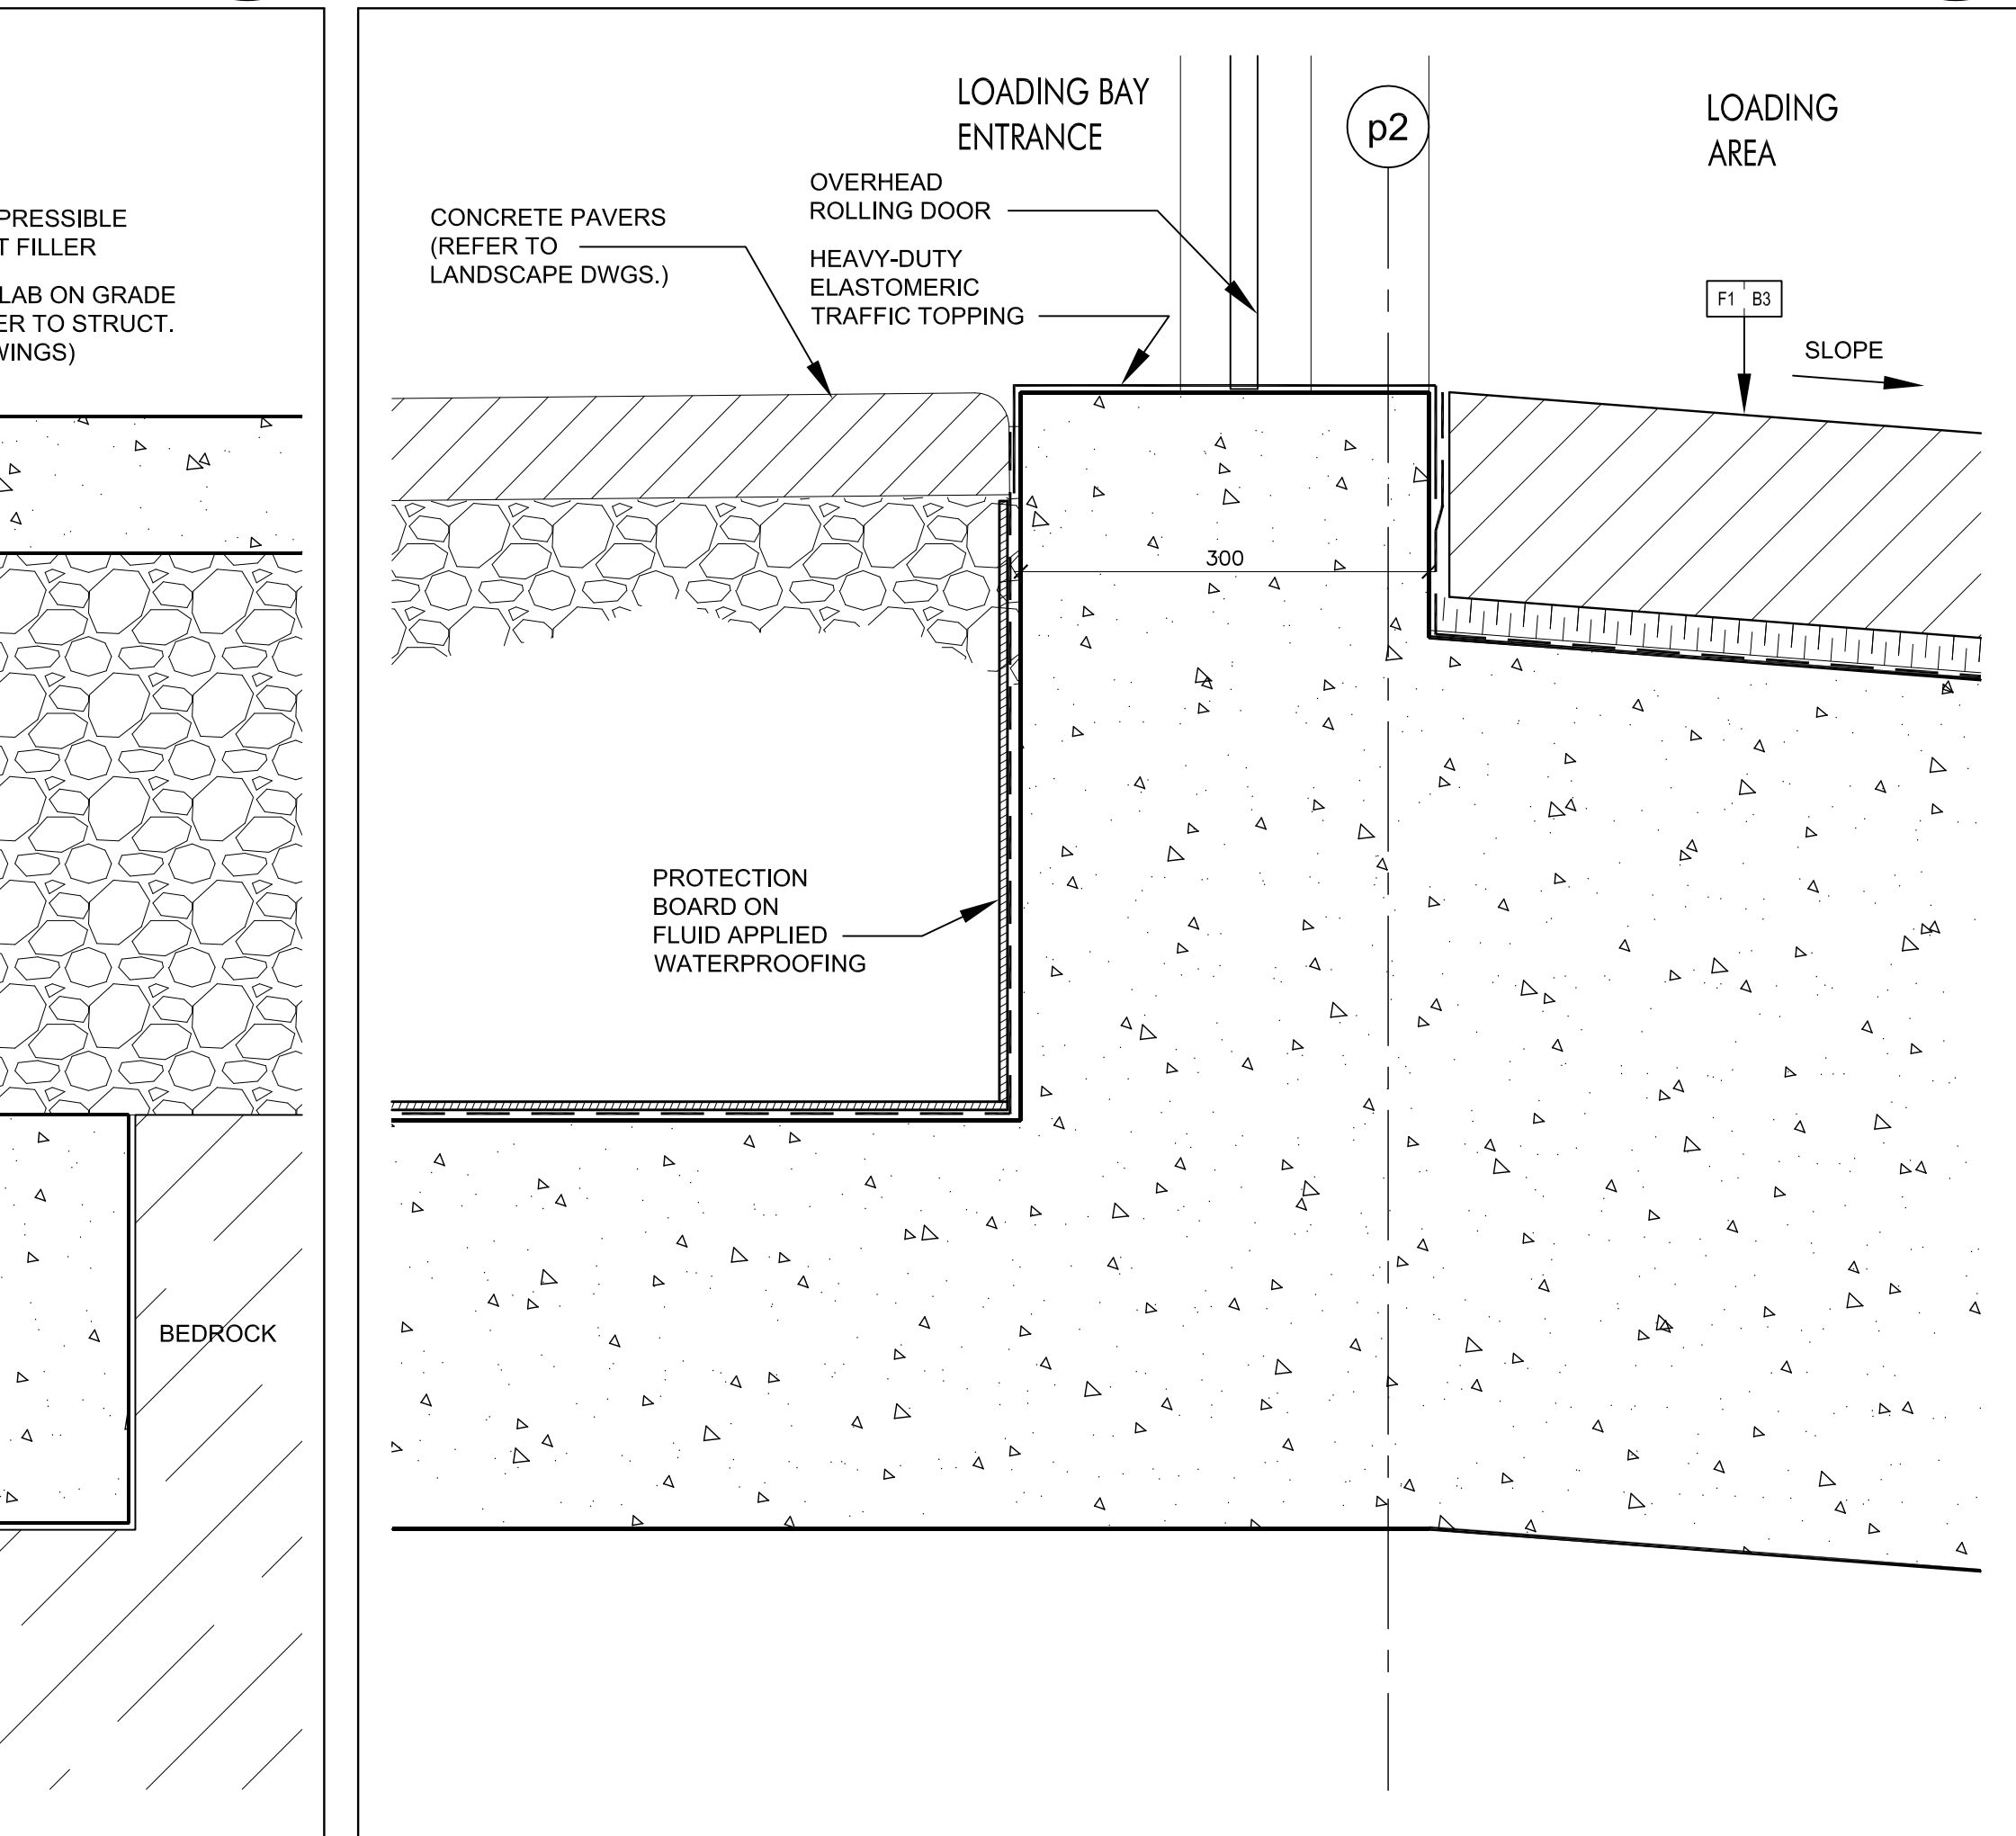


Entrance & O/H Door @ Loading Area 2  
SCALE 1:5 A7-08

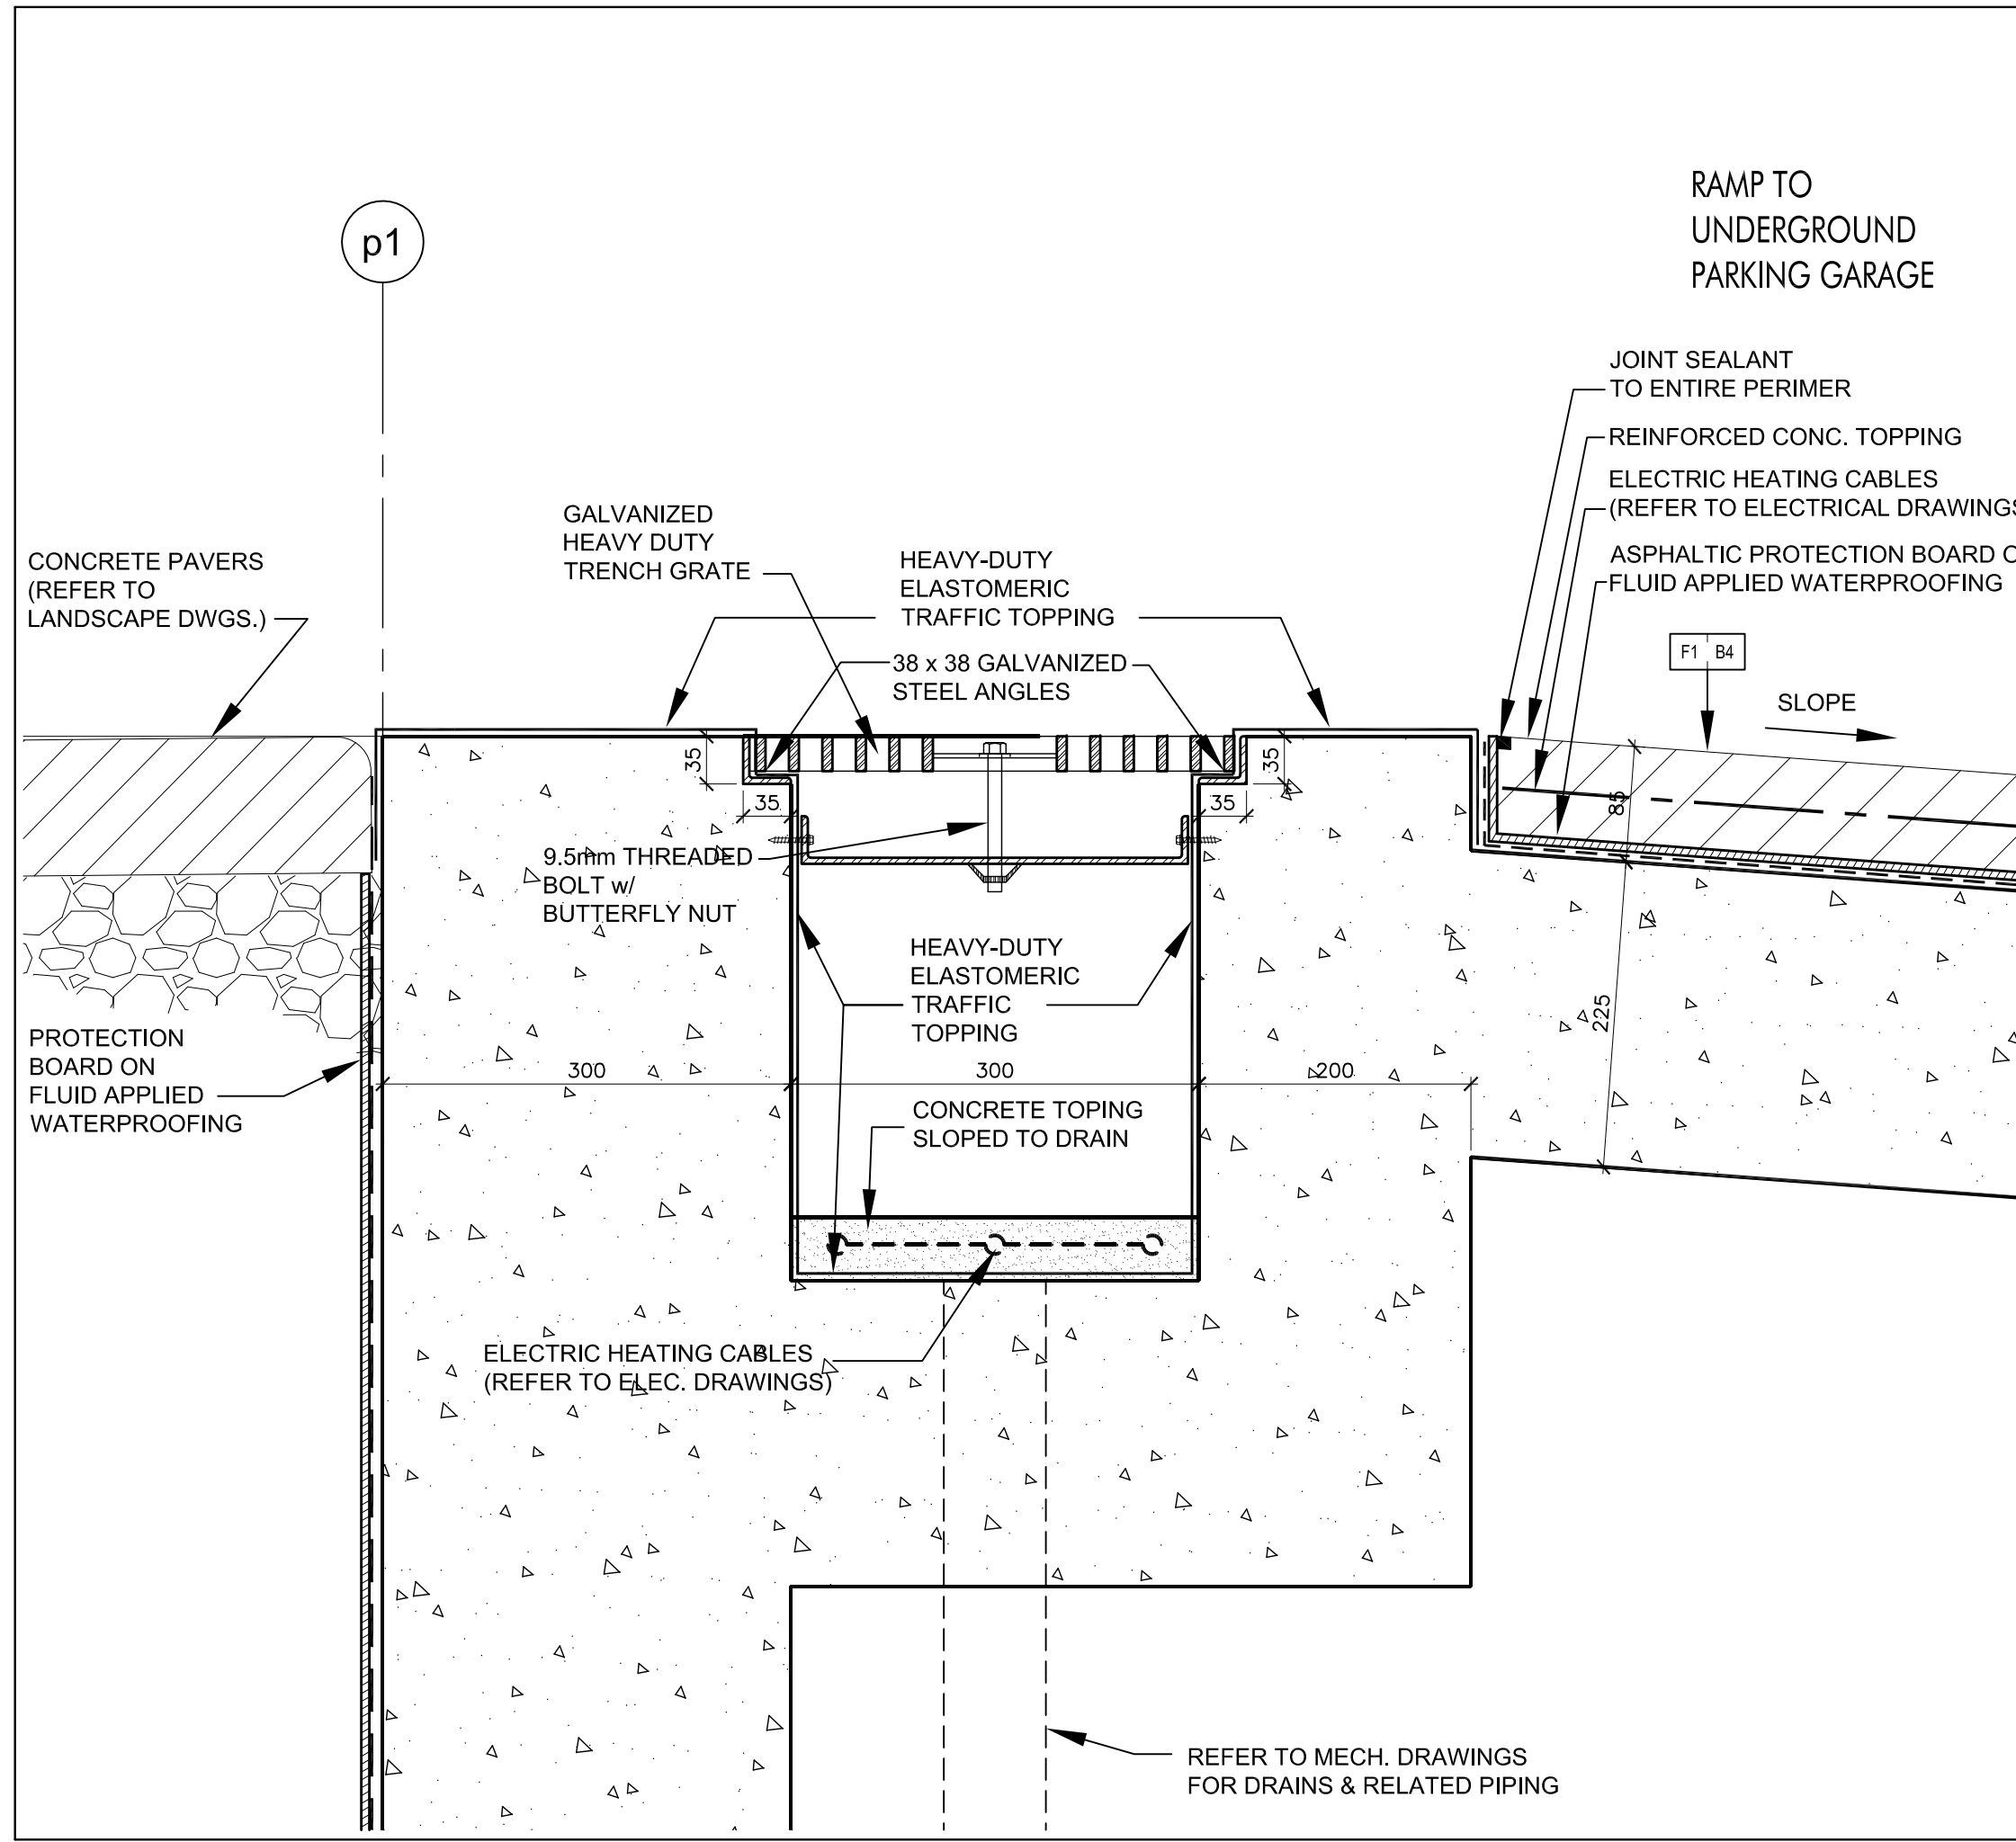

Entrance to Residential Parking 1  
SCALE 1:5 A7-08

Contractor Must Check And Verify All Dimensions On The Job.  
Do Not Scale The Drawings.  
All Drawings, Specifications And Related Documents Are The Copyright Of  
The Architect And Must Be Returned Upon Request.  
Registration Of Drawings, Specifications And Related Documents  
Is Part Of This Work And Is Not To Be Reproduced Without The Architect's Written Permission.  
The Drawings Are Not To Be Used For Construction Until Signed By The Architect.  
Date: October 15, 2015

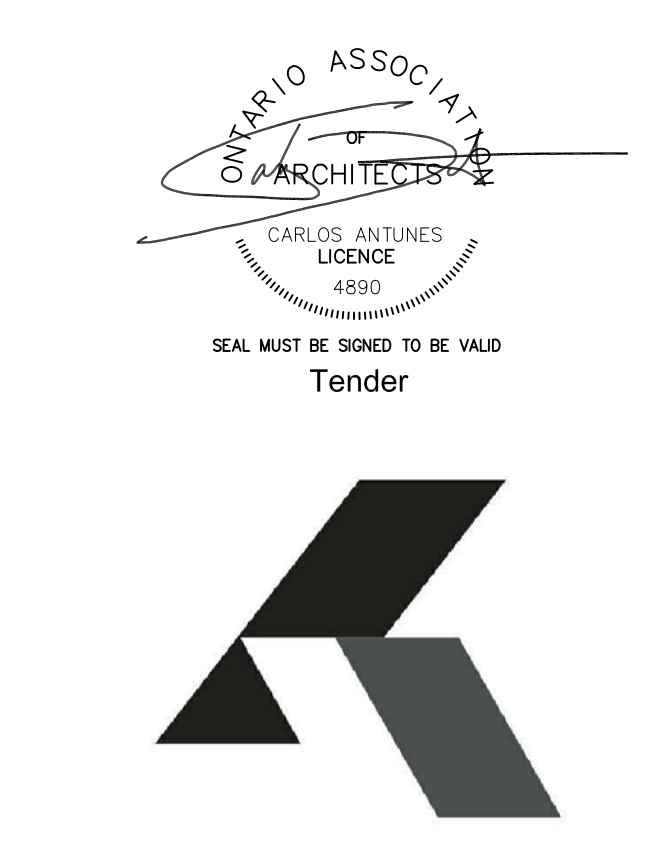

KIRKOR ASSOCIATES ARCHITECTS + PLANNERS  
20 Martin Road Avenue, Toronto, Ontario, M3J 2K8  
Tel: 416-663-8550, Fax: 416-663-1234, www.kirkorarchitects.com

No.: Revision Date:

|     |                              |   |               |
|-----|------------------------------|---|---------------|
| 4.  | Tender                       | 1 | Oct 15, 2015  |
| 3.  | Building Permit Resubmission | 1 | Aug 14, 2015  |
| 2.  | Building Permit              | 1 | June 12, 2015 |
| 1.  | Preparation Toronto Review   | 1 | May 1, 2015   |
| No. | Issued For                   |   | Date          |

AQUAVISTA  
AT BAYSIDE TORONTO

Section Details

Hines TRIDEL  
AQUAVISTA  
Block 3 - R3 & R4  
263 Queens Quay East  
Toronto, ON

1:5  
S.D.  
C.A.  
13148  
October 15, 2015  
Drawing No.

A7-08