


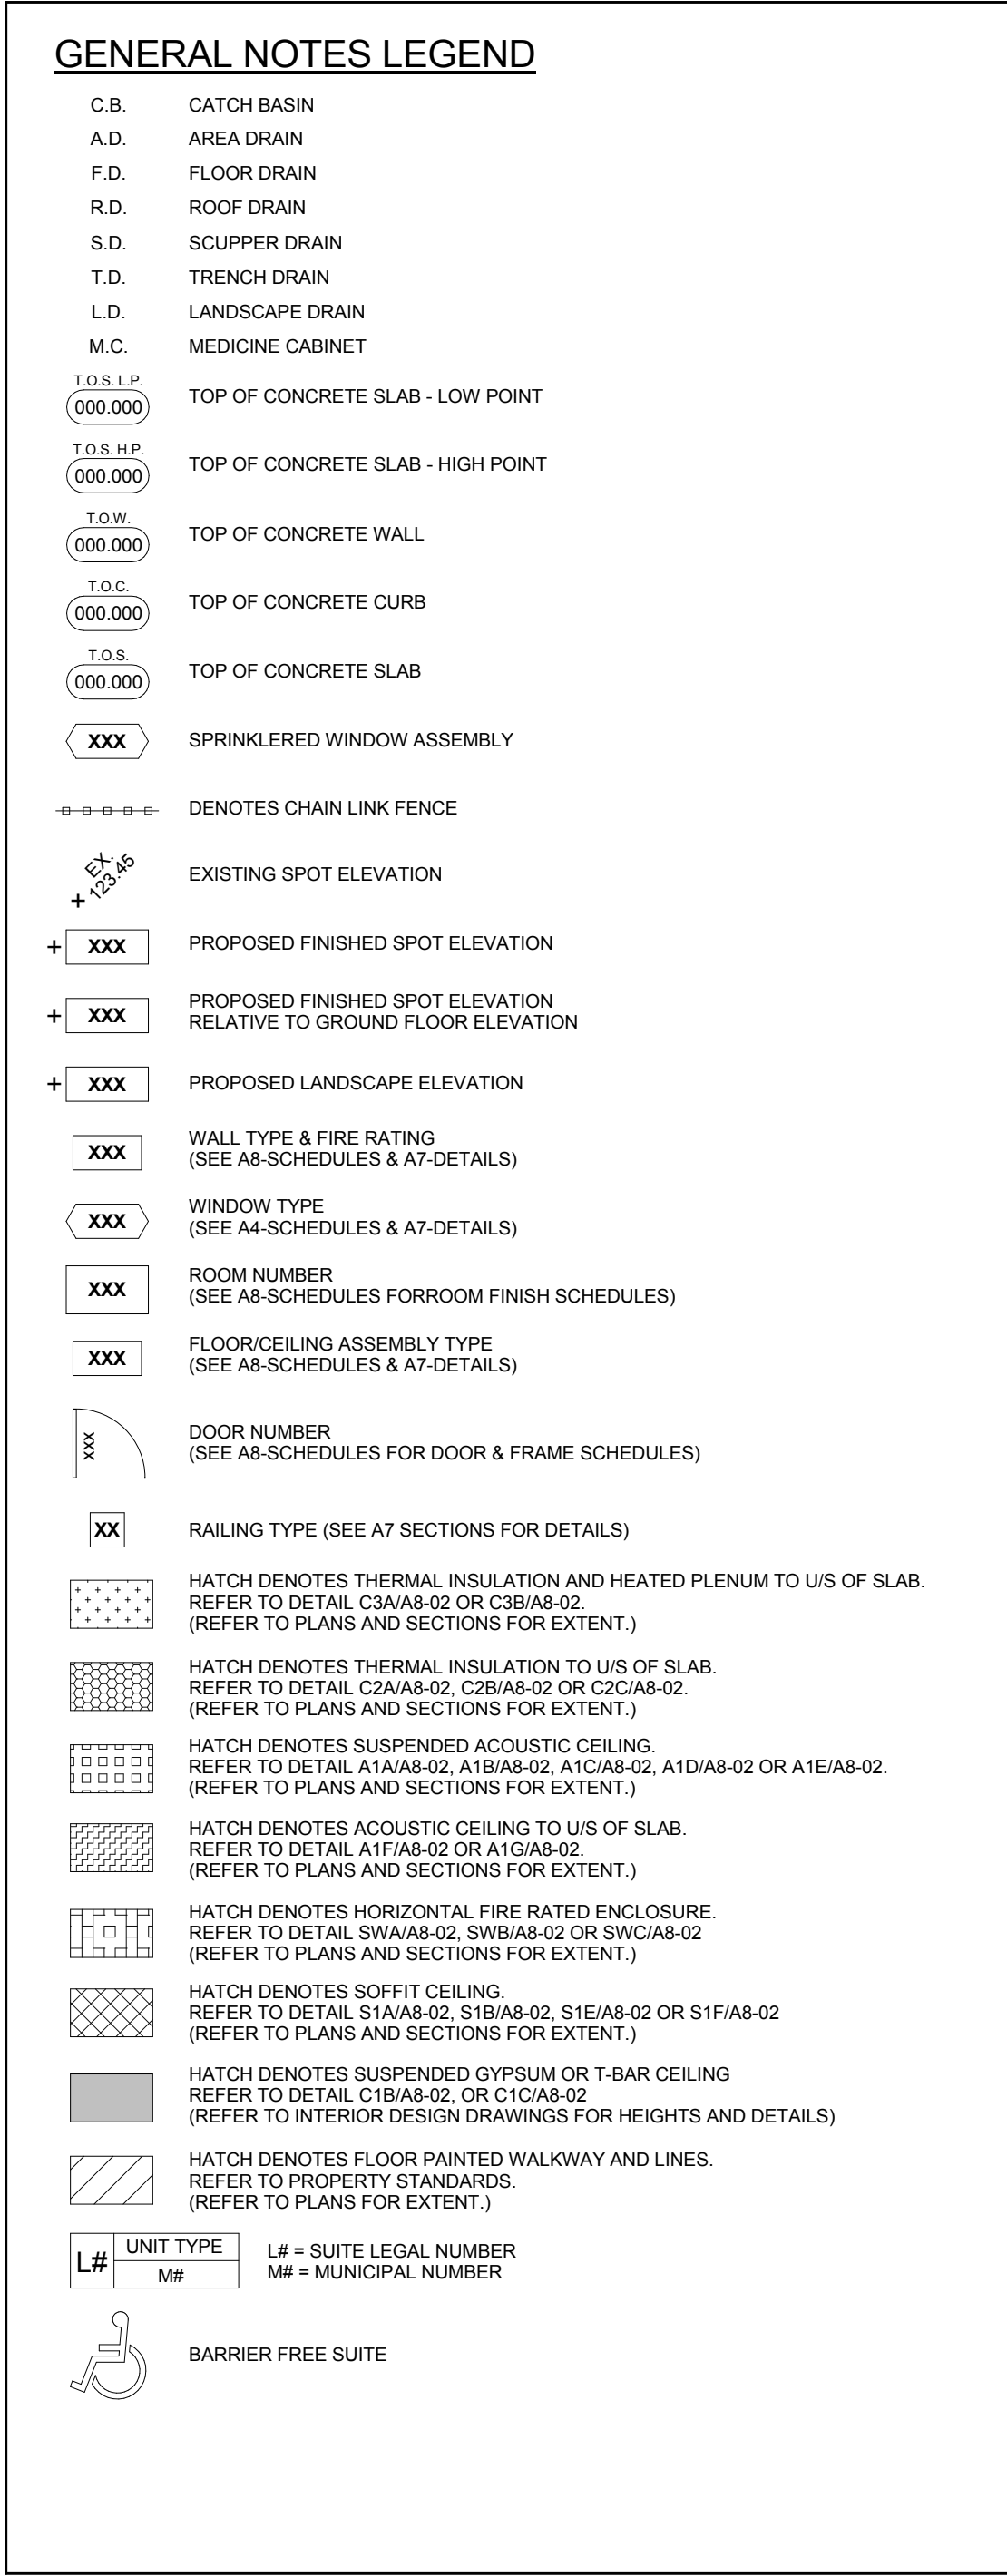

General Notes Legend 2
A2-06

GENERAL TYPICAL FLOOR NOTES

[illegible]

General Typical Floor Notes

1
A2-06

General Typical Floor Notes