

EXTERIOR RAILING TYPE LEGEND

13148 - AQUAVISTA
UPDATED: MARCH 23, 2015

R1 ALUMINUM BALCONY RAILING WITH SLAB COVER

METAL: ALUMINUM
COLOR: PRO-LAC/VERTICAL DUNHAM XL STEEL CITY SILVER
GLASS: CLEAR HEAT SOAKED TEMPERED GLASS
REFER TO DETAIL: X1-A7-XX

R1A ALUMINUM BALCONY RAILING WITH SLAB COVER

METAL: ALUMINUM
COLOR: PRO-LAC/VERTICAL DUNHAM XL STEEL CITY SILVER
GLASS: CLEAR HEAT SOAKED TEMPERED GLASS
REFER TO DETAIL: X1-A7-XX

R2 ALUMINUM TERRACE RAILING WITH SLAB COVER - ON CONCRETE

METAL: ALUMINUM
COLOR: PRO-LAC/VERTICAL DUNHAM XL STEEL CITY SILVER
GLASS: CLEAR HEAT SOAKED TEMPERED GLASS
REFER TO DETAIL: X1-A7-XX

R2A ALUMINUM TERRACE RAILING WITH SLAB COVER - ON CONCRETE

METAL: ALUMINUM
COLOR: PRO-LAC/VERTICAL DUNHAM XL STEEL CITY SILVER
GLASS: CLEAR HEAT SOAKED TEMPERED GLASS
REFER TO DETAIL: X1-A7-XX

R3 ALUMINUM BALCONY DIVIDER

METAL: ALUMINUM
COLOR: PRO-LAC/VERTICAL DUNHAM XL STEEL CITY SILVER
GLASS: CLEAR HEAT SOAKED TEMPERED GLASS
REFER TO DETAIL: X1-A7-XX

R4 ALUMINUM TERRACE DIVIDER - ON CONCRETE

METAL: ALUMINUM
COLOR: PRO-LAC/VERTICAL DUNHAM XL STEEL CITY SILVER
GLASS: CLEAR HEAT SOAKED TEMPERED GLASS
REFER TO DETAIL: X1-A7-XX

R5 ALUMINUM AMENITY TERRACE RAILING

METAL: ALUMINUM
COLOR: PRO-LAC/VERTICAL DUNHAM XL STEEL CITY SILVER
GLASS: CLEAR HEAT SOAKED TEMPERED GLASS
REFER TO DETAIL: X1-A7-XX

R5A ALUMINUM AMENITY TERRACE RAILING

METAL: ALUMINUM
COLOR: PRO-LAC/VERTICAL DUNHAM XL STEEL CITY SILVER
GLASS: CLEAR HEAT SOAKED TEMPERED GLASS
REFER TO DETAIL: X1-A7-XX

R6 ALUMINUM BALCONY RAILING WITH SLAB COVER - GLASS SPANDREL PANEL

METAL: ALUMINUM
COLOR: PRO-LAC/VERTICAL DUNHAM XL STEEL CITY SILVER
GLASS: CLEAR HEAT SOAKED TEMPERED GLASS
REFER TO DETAIL: X1-A7-XX

BUILDING SECTION KEY NOTES

1 CONCRETE SLAB (REFER TO STRUCTURAL DRAWING)

2 CONCRETE COLUMN BEYOND (REFER TO STRUCTURAL DRAWING)

3 STRUCTURAL BEAM BEYOND (REFER TO STRUCTURAL DRAWING)

4 STRUCTURAL BEAM BEYOND (REFER TO STRUCTURAL DRAWING)

5 CONCRETE BLOCK WALL (REFER TO PLANS)

6 ALUMINUM WINDOW WALL SYSTEM (REFER TO WINDOW SCHEDULE)

7 CURTAIN WALL WINDOW SYSTEM (REFER TO WINDOW SCHEDULE)


8 PRE-FINISHED METAL LOUVER

11 ARCHITECTURAL METAL LOUVER

12 OVERHEAD GARAGE DOOR

13 RAILING SYSTEM


14 METAL SOFFIT CANOPY

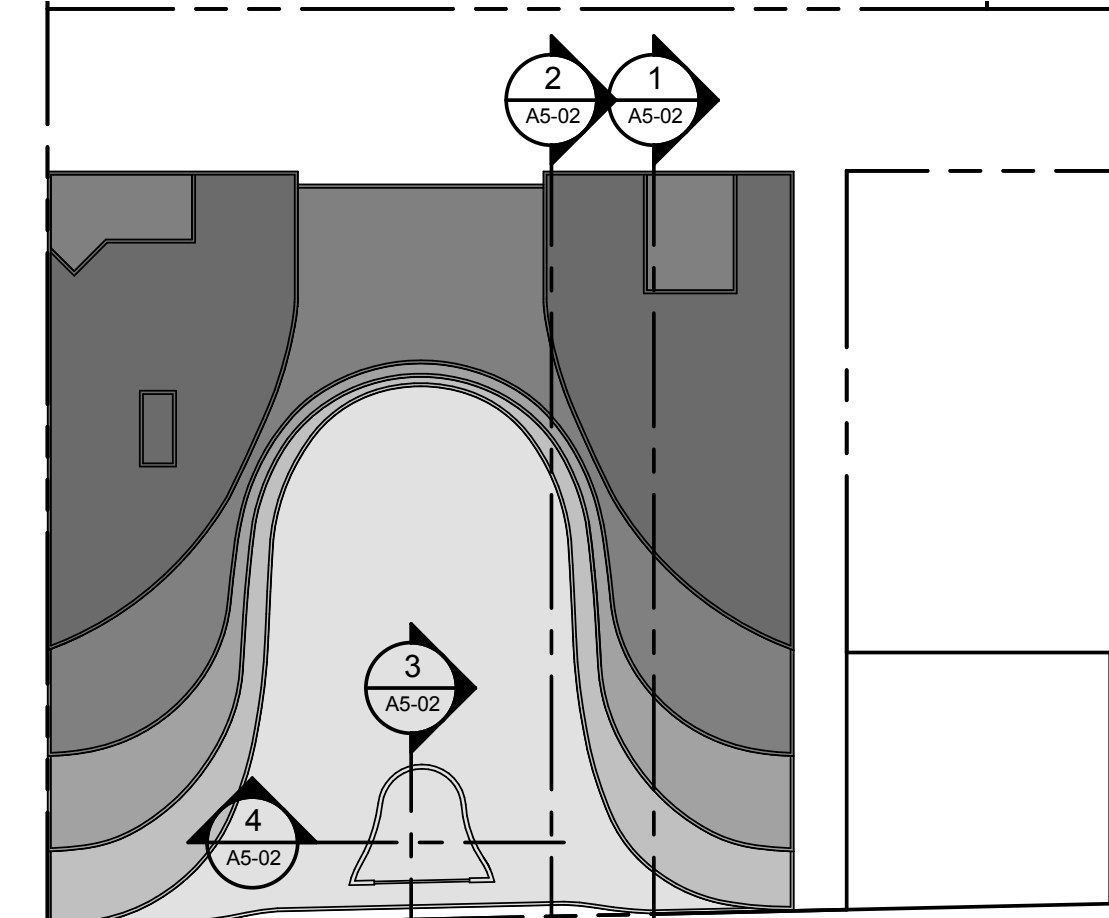


Exterior Railing Type Legend 7
A5-02

Building Section Key Notes 6
A5-02


Building Section Key Plan 5
A5-02

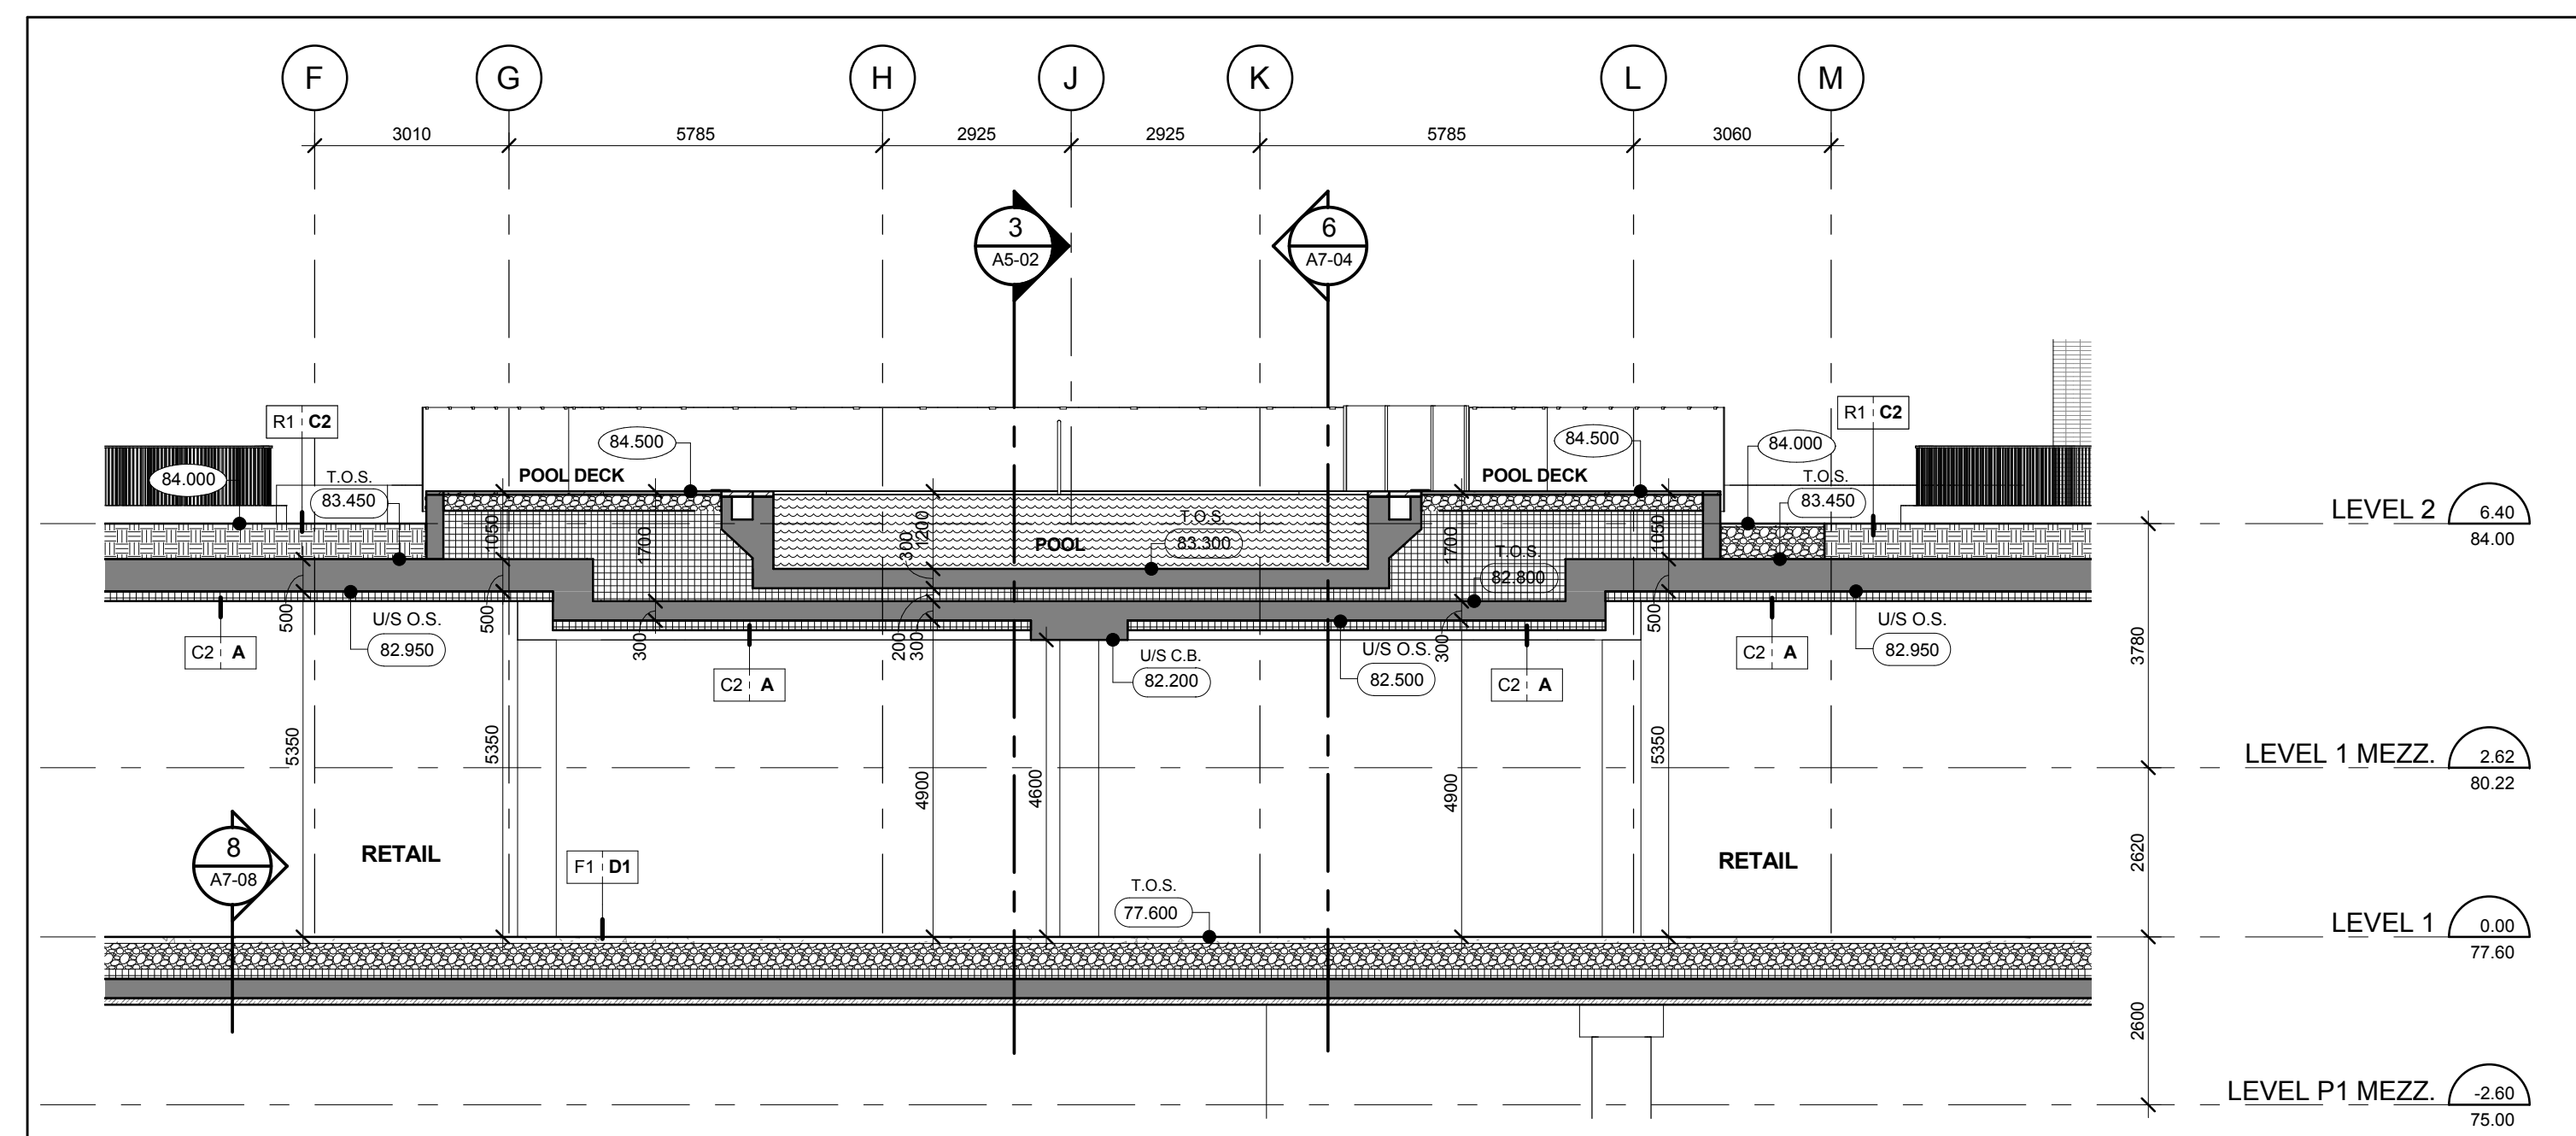


East - West Pool Section Along Gridline p17 4
A5-02

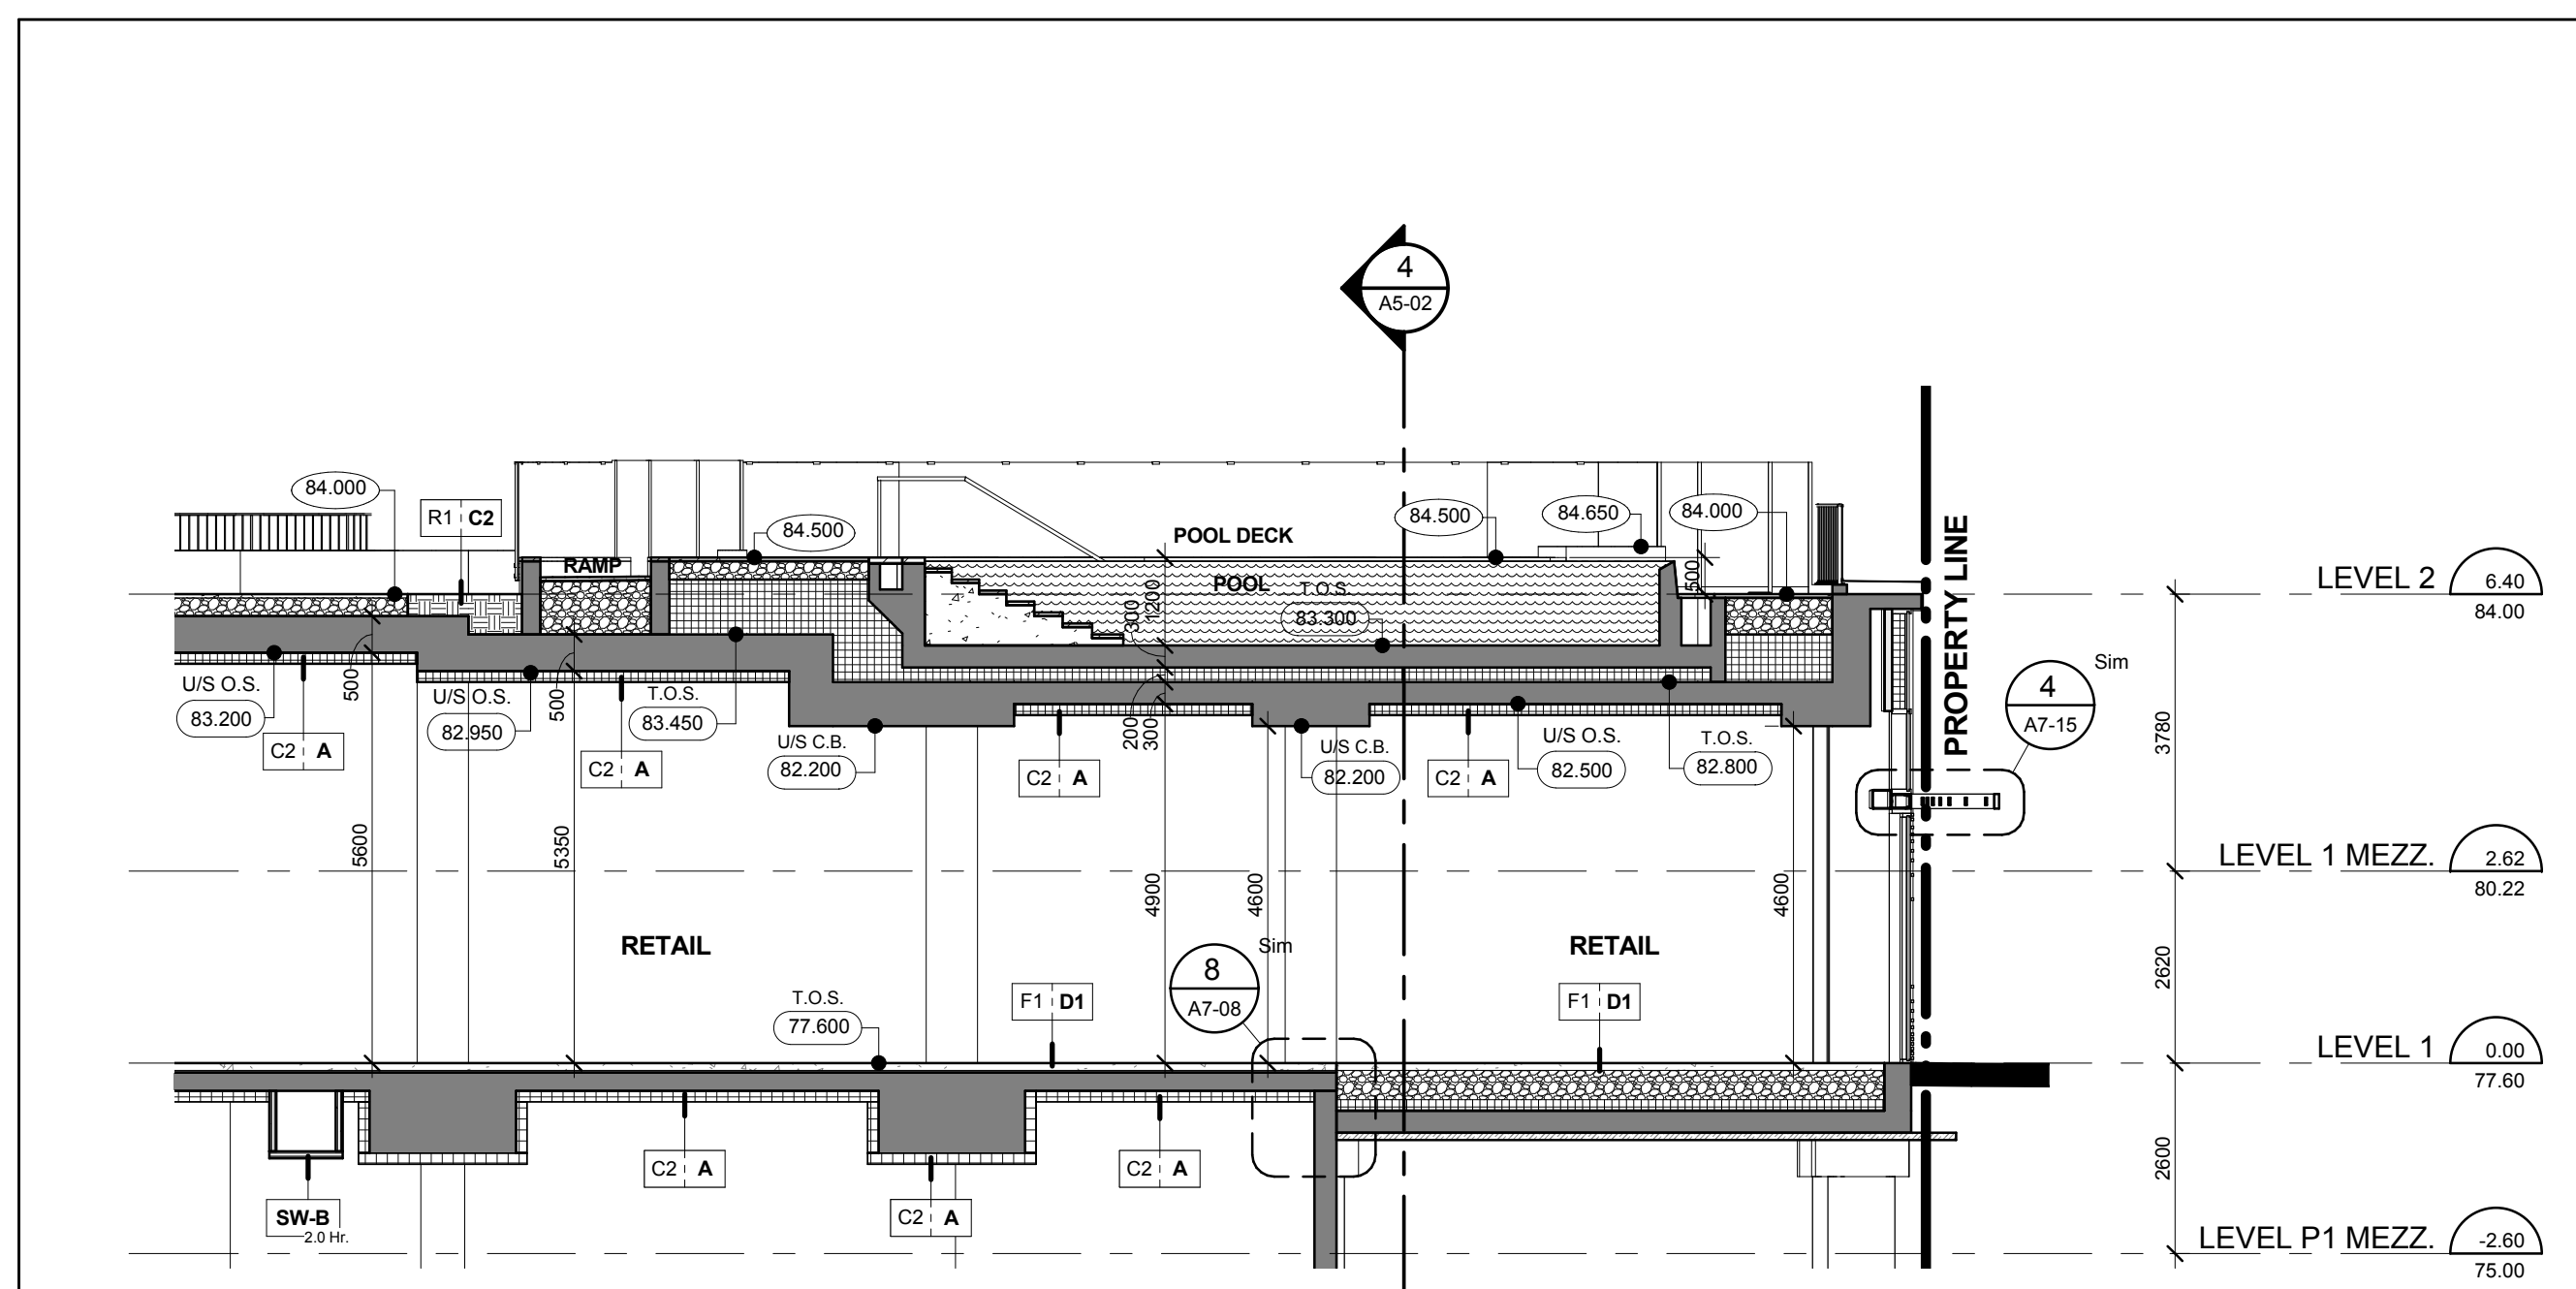

North - South Pool Section Along Gridline J 3
A5-02

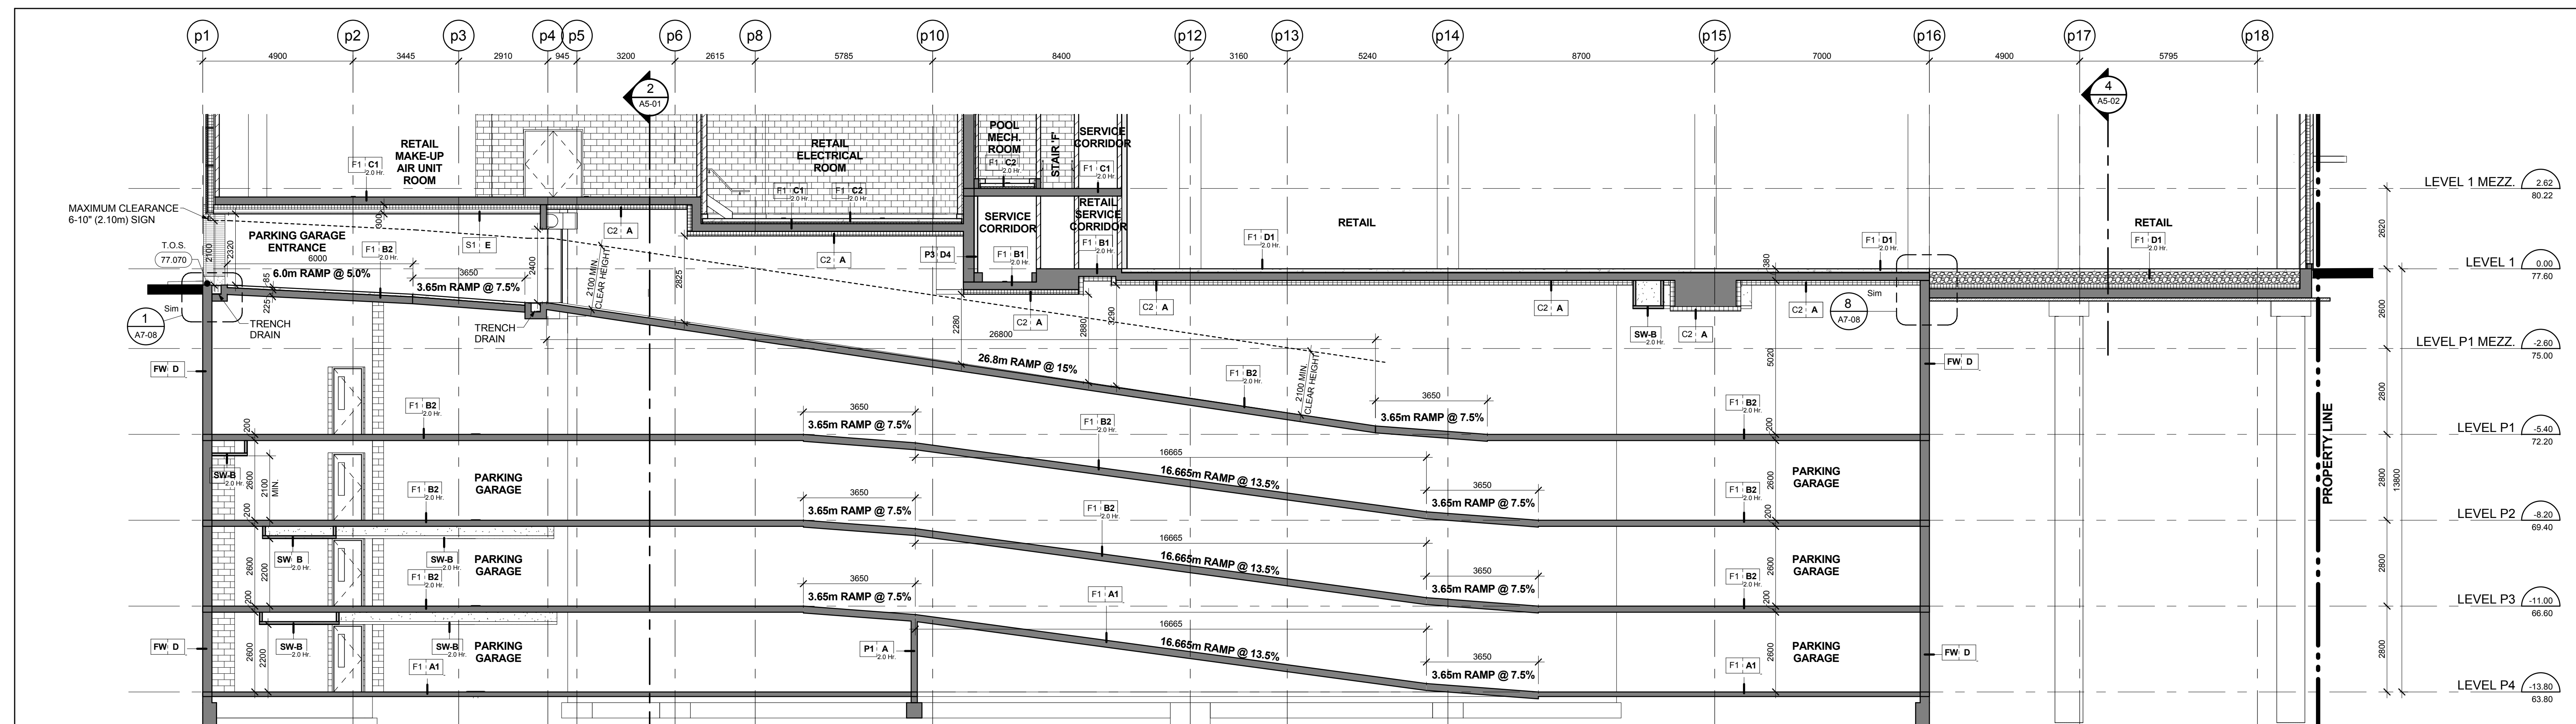

North - South Ramp Section Along Gridline pL 2
A5-02

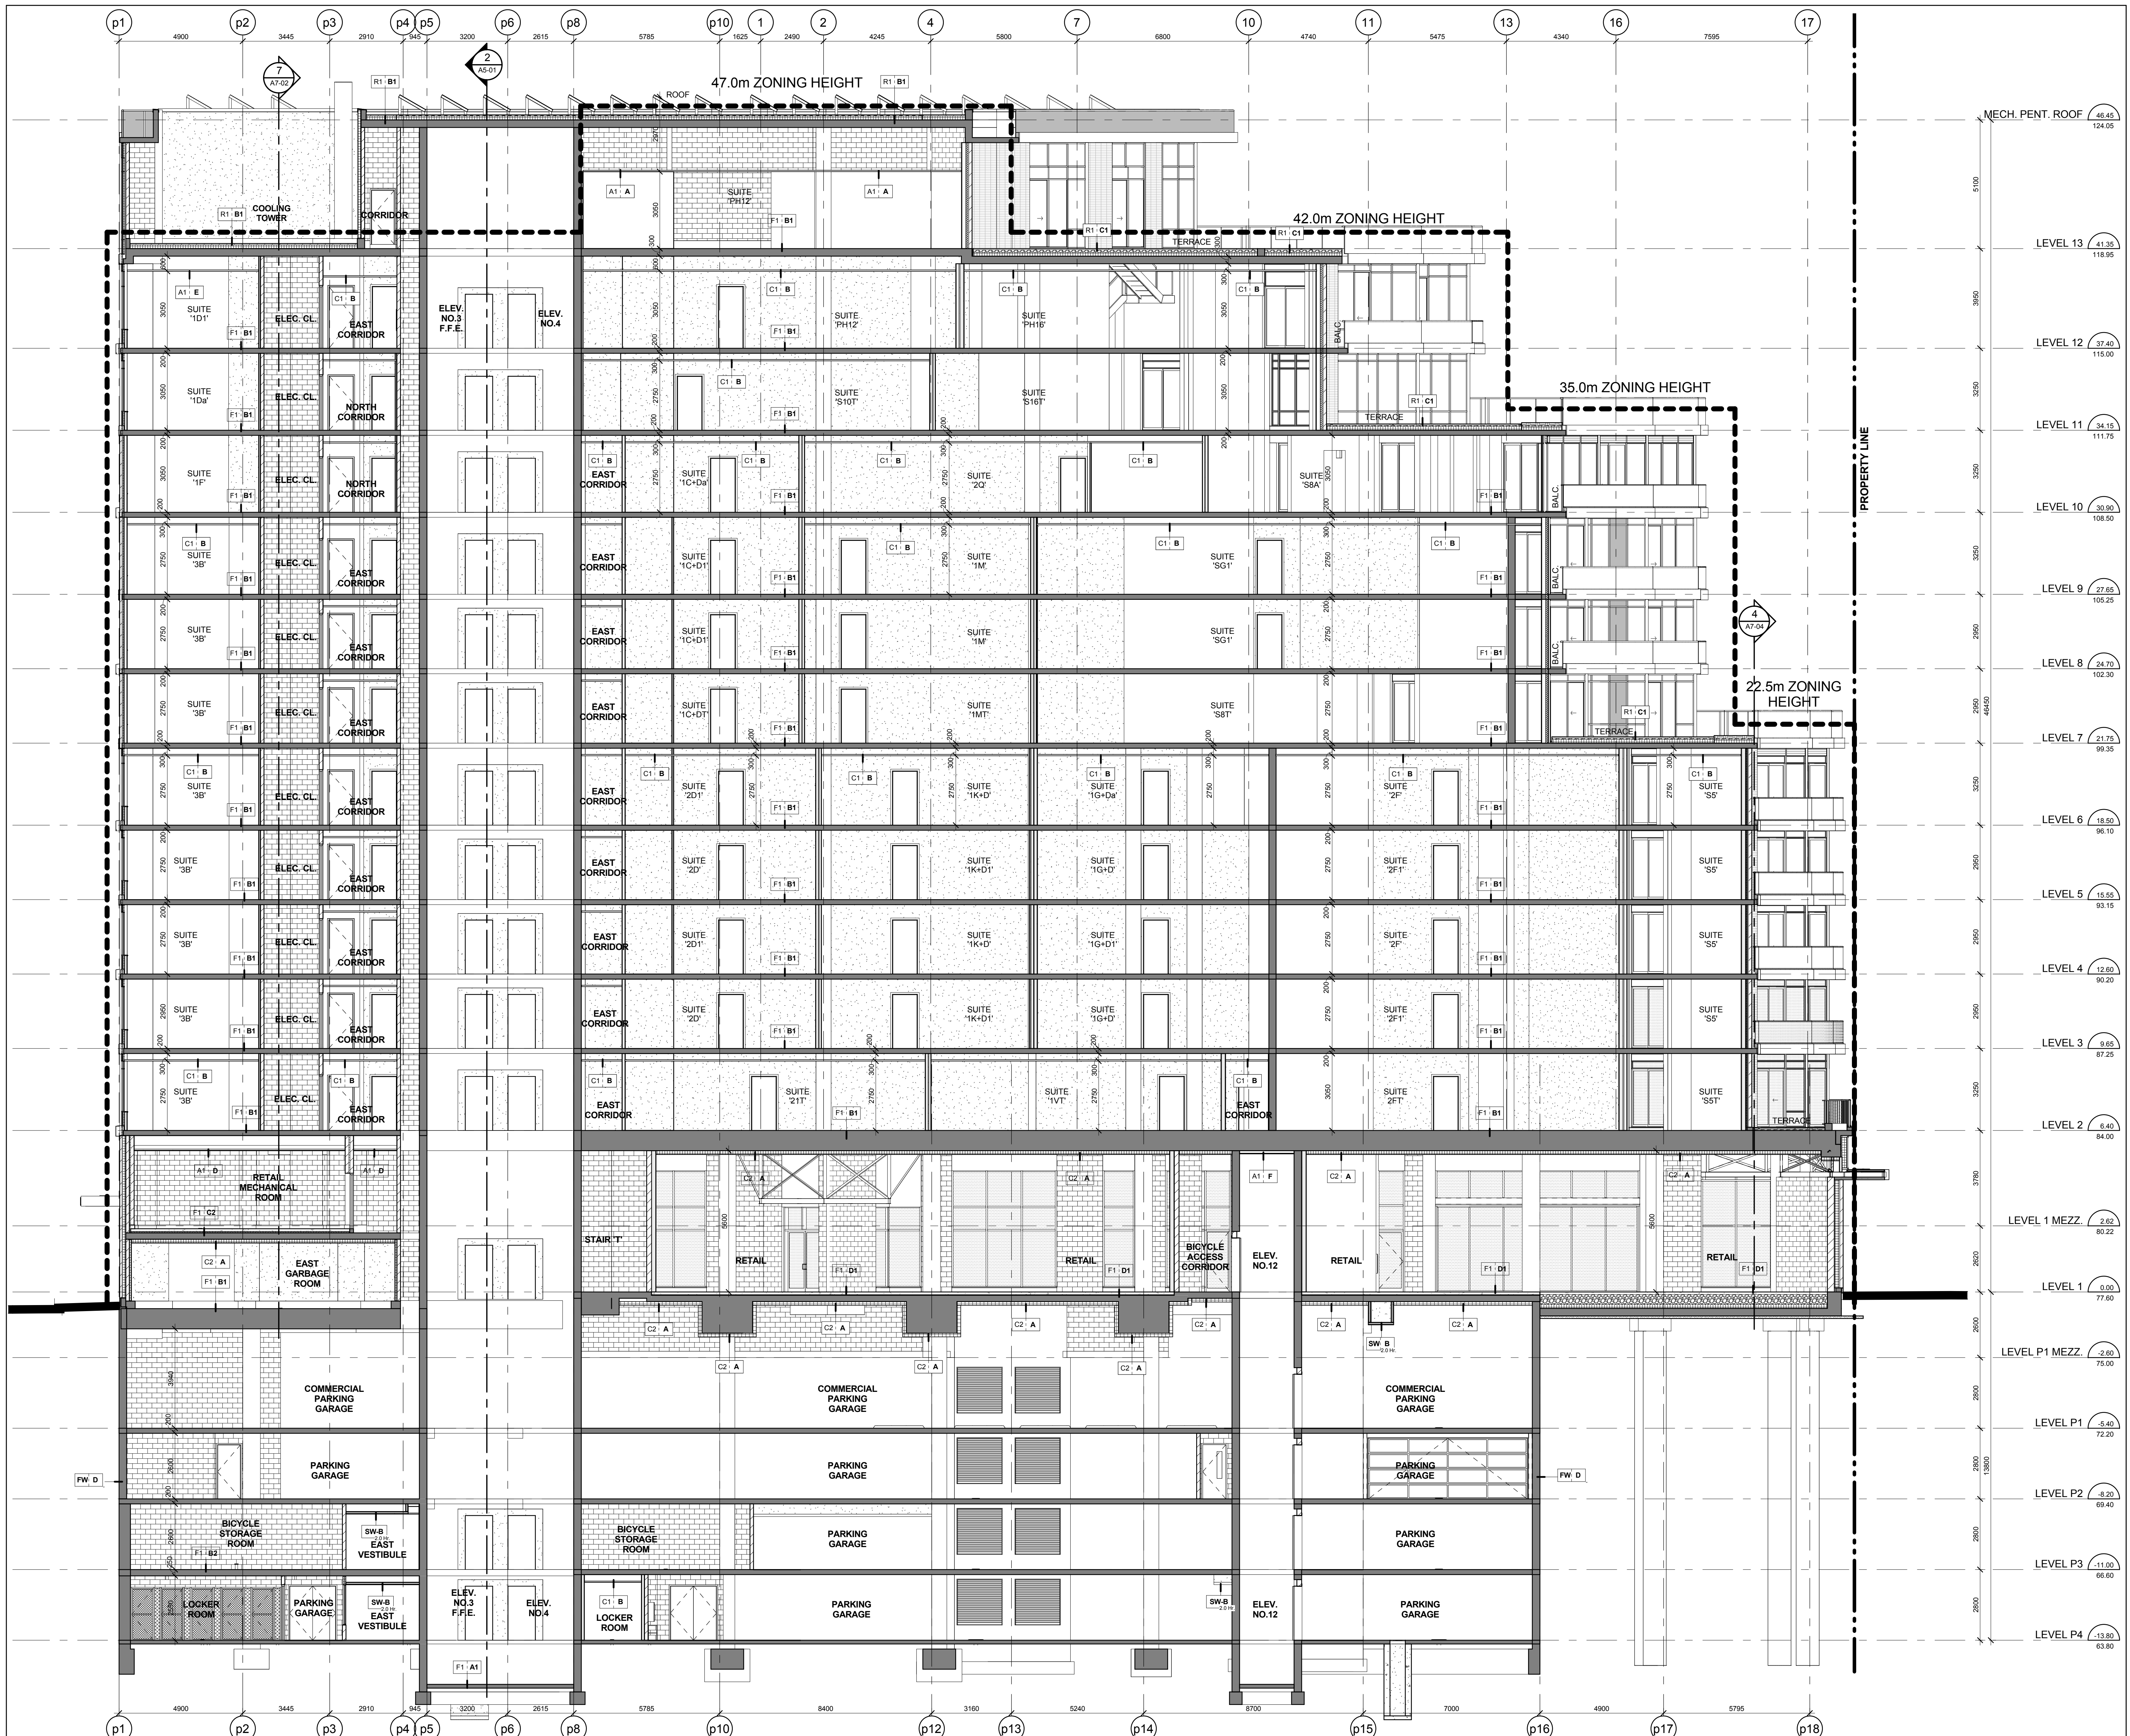

North - South Building Section Along Gridline pP 1
A5-02