




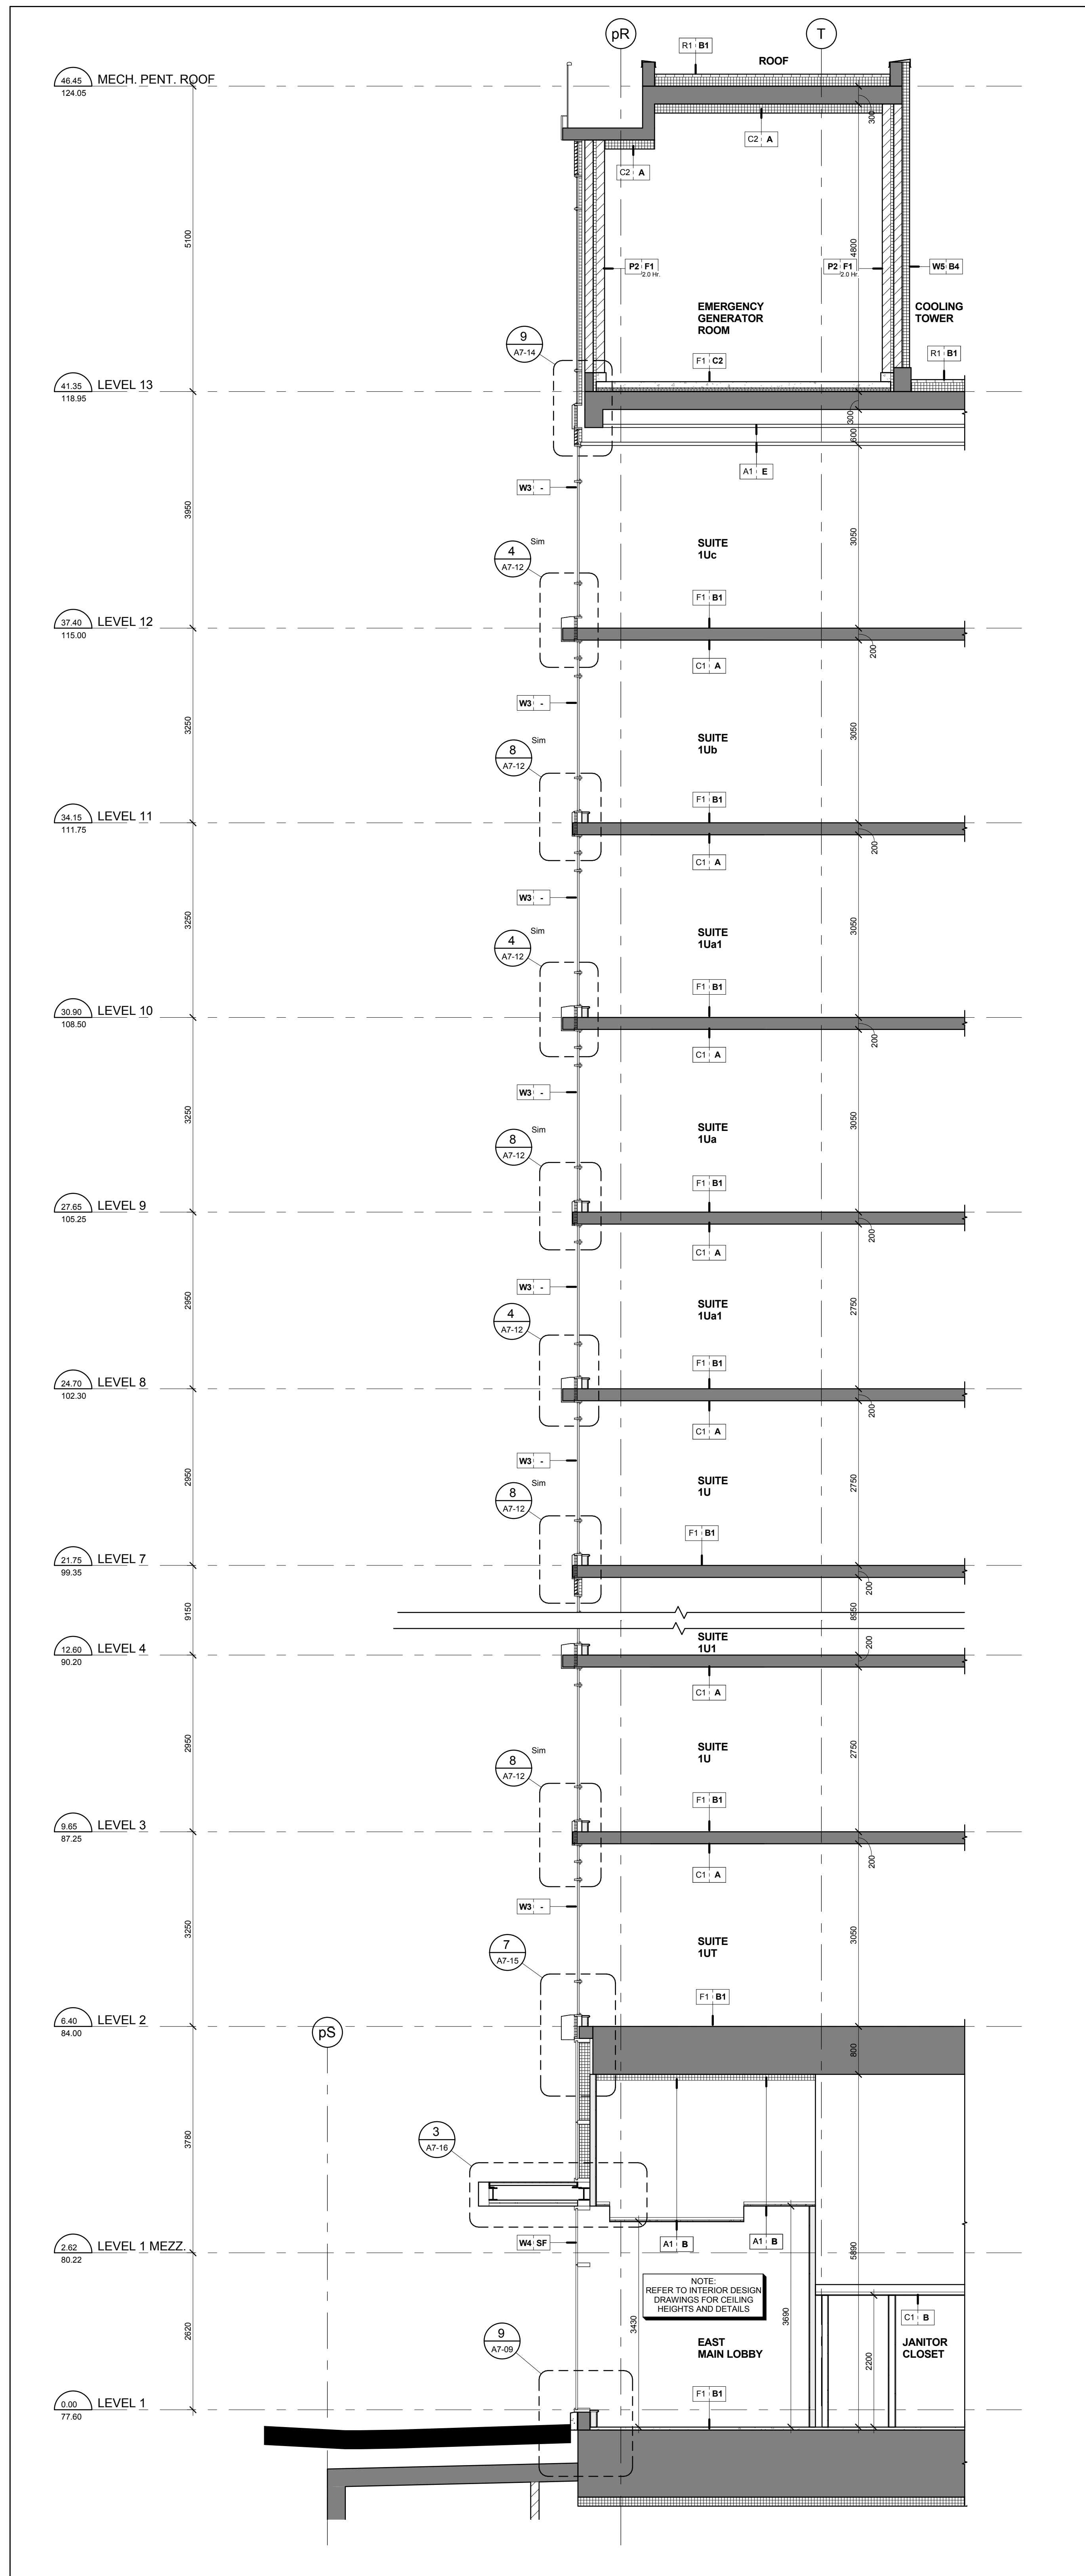

Section between Grids p2 & p3 East Side
Scale: 1 : 50
A7-02

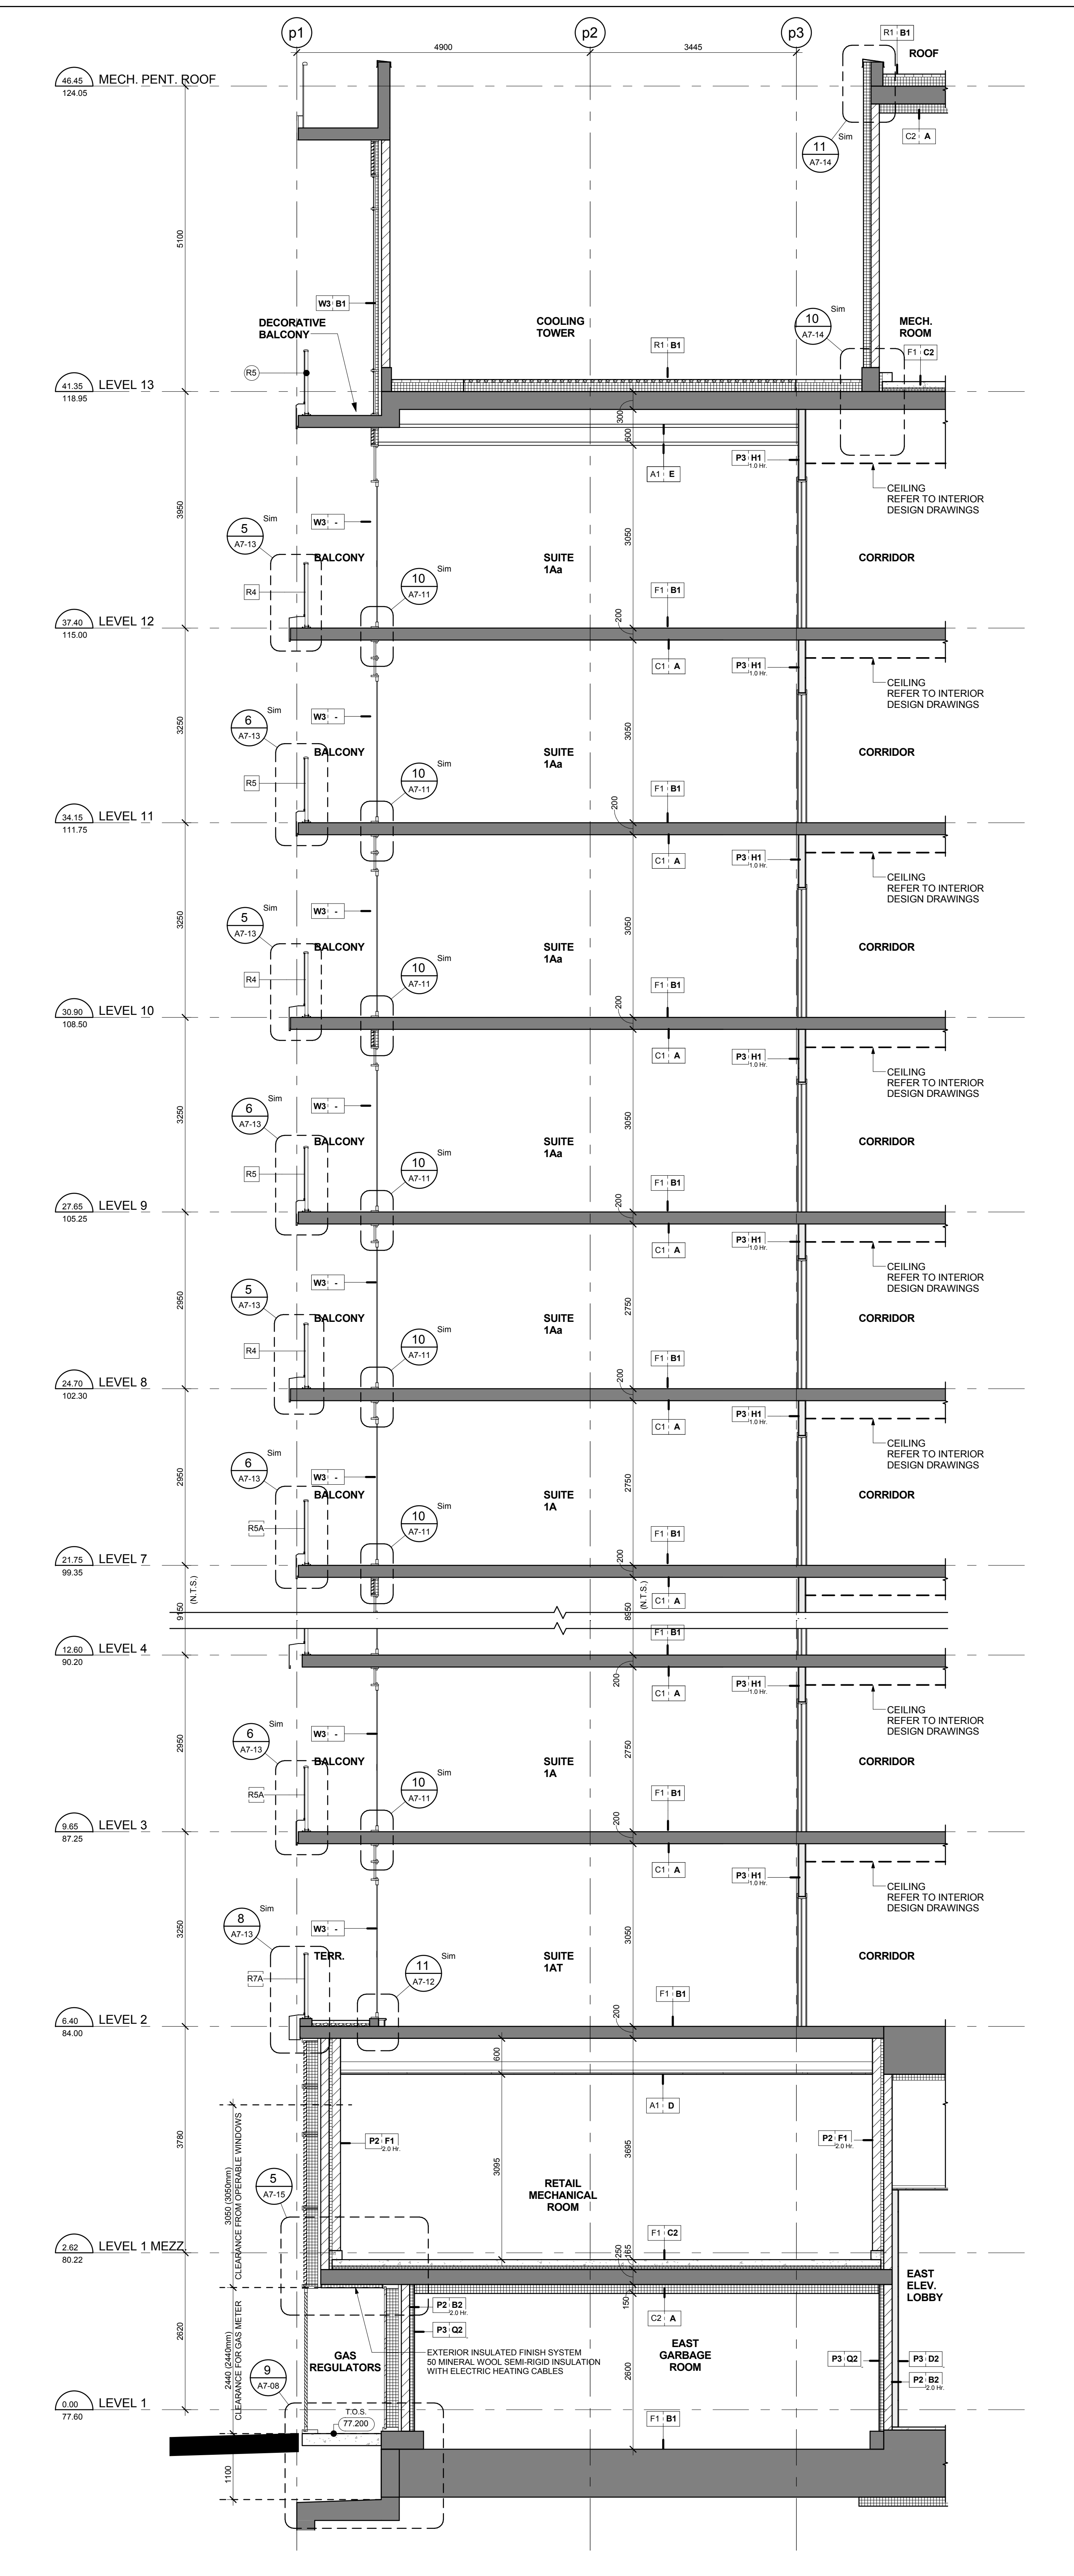

Section between Grids R & S North Side
Scale: 1 : 50
A7-02

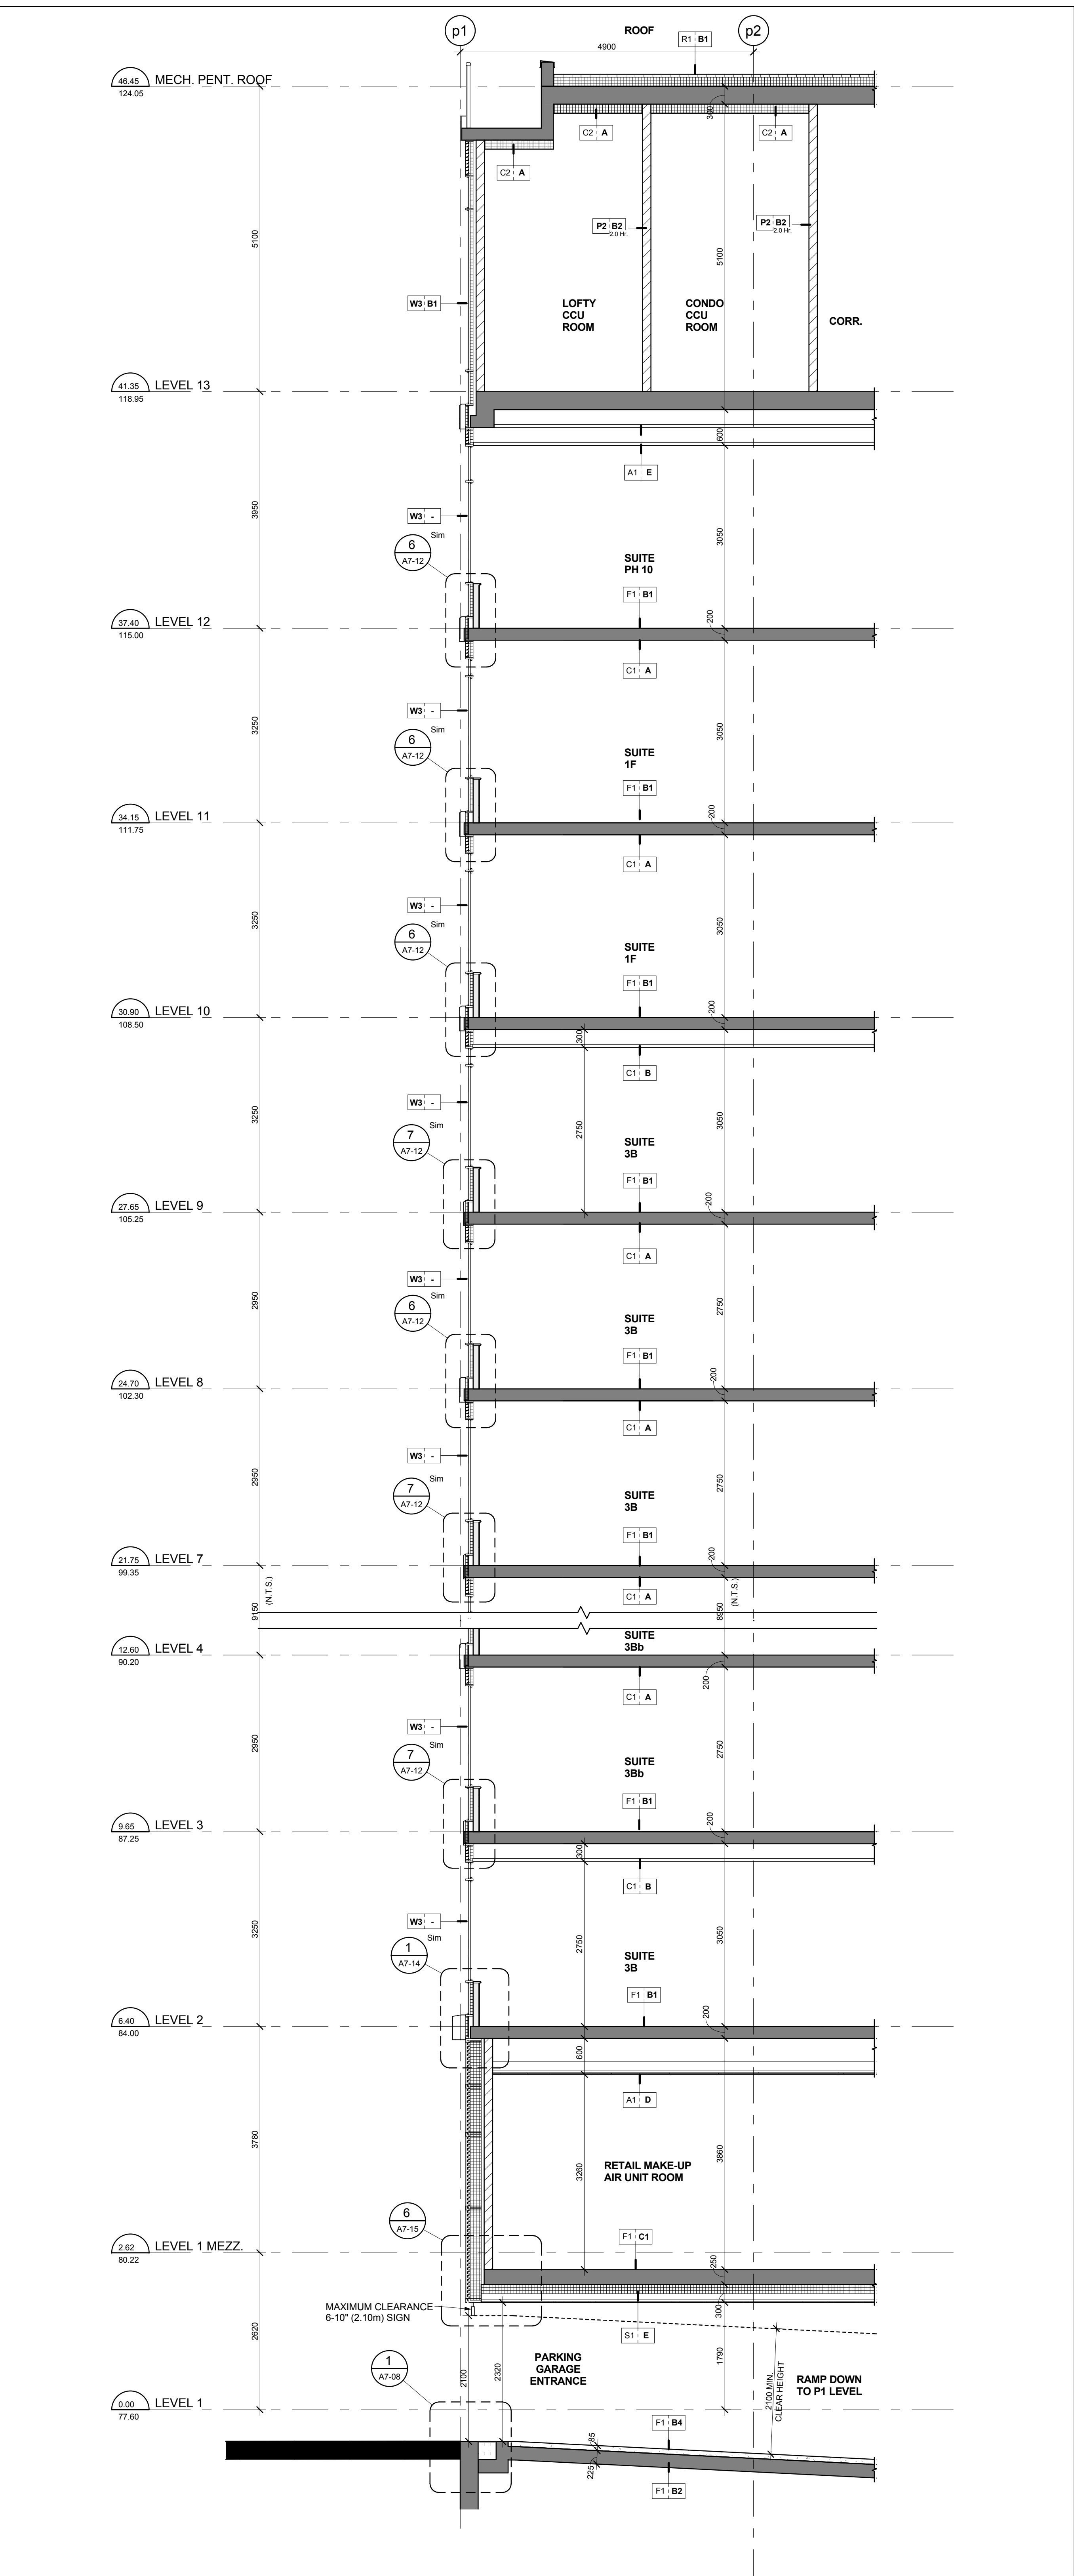

Section between Grids M & N North Side
Scale: 1 : 50
A7-02

