




November 20, 2013

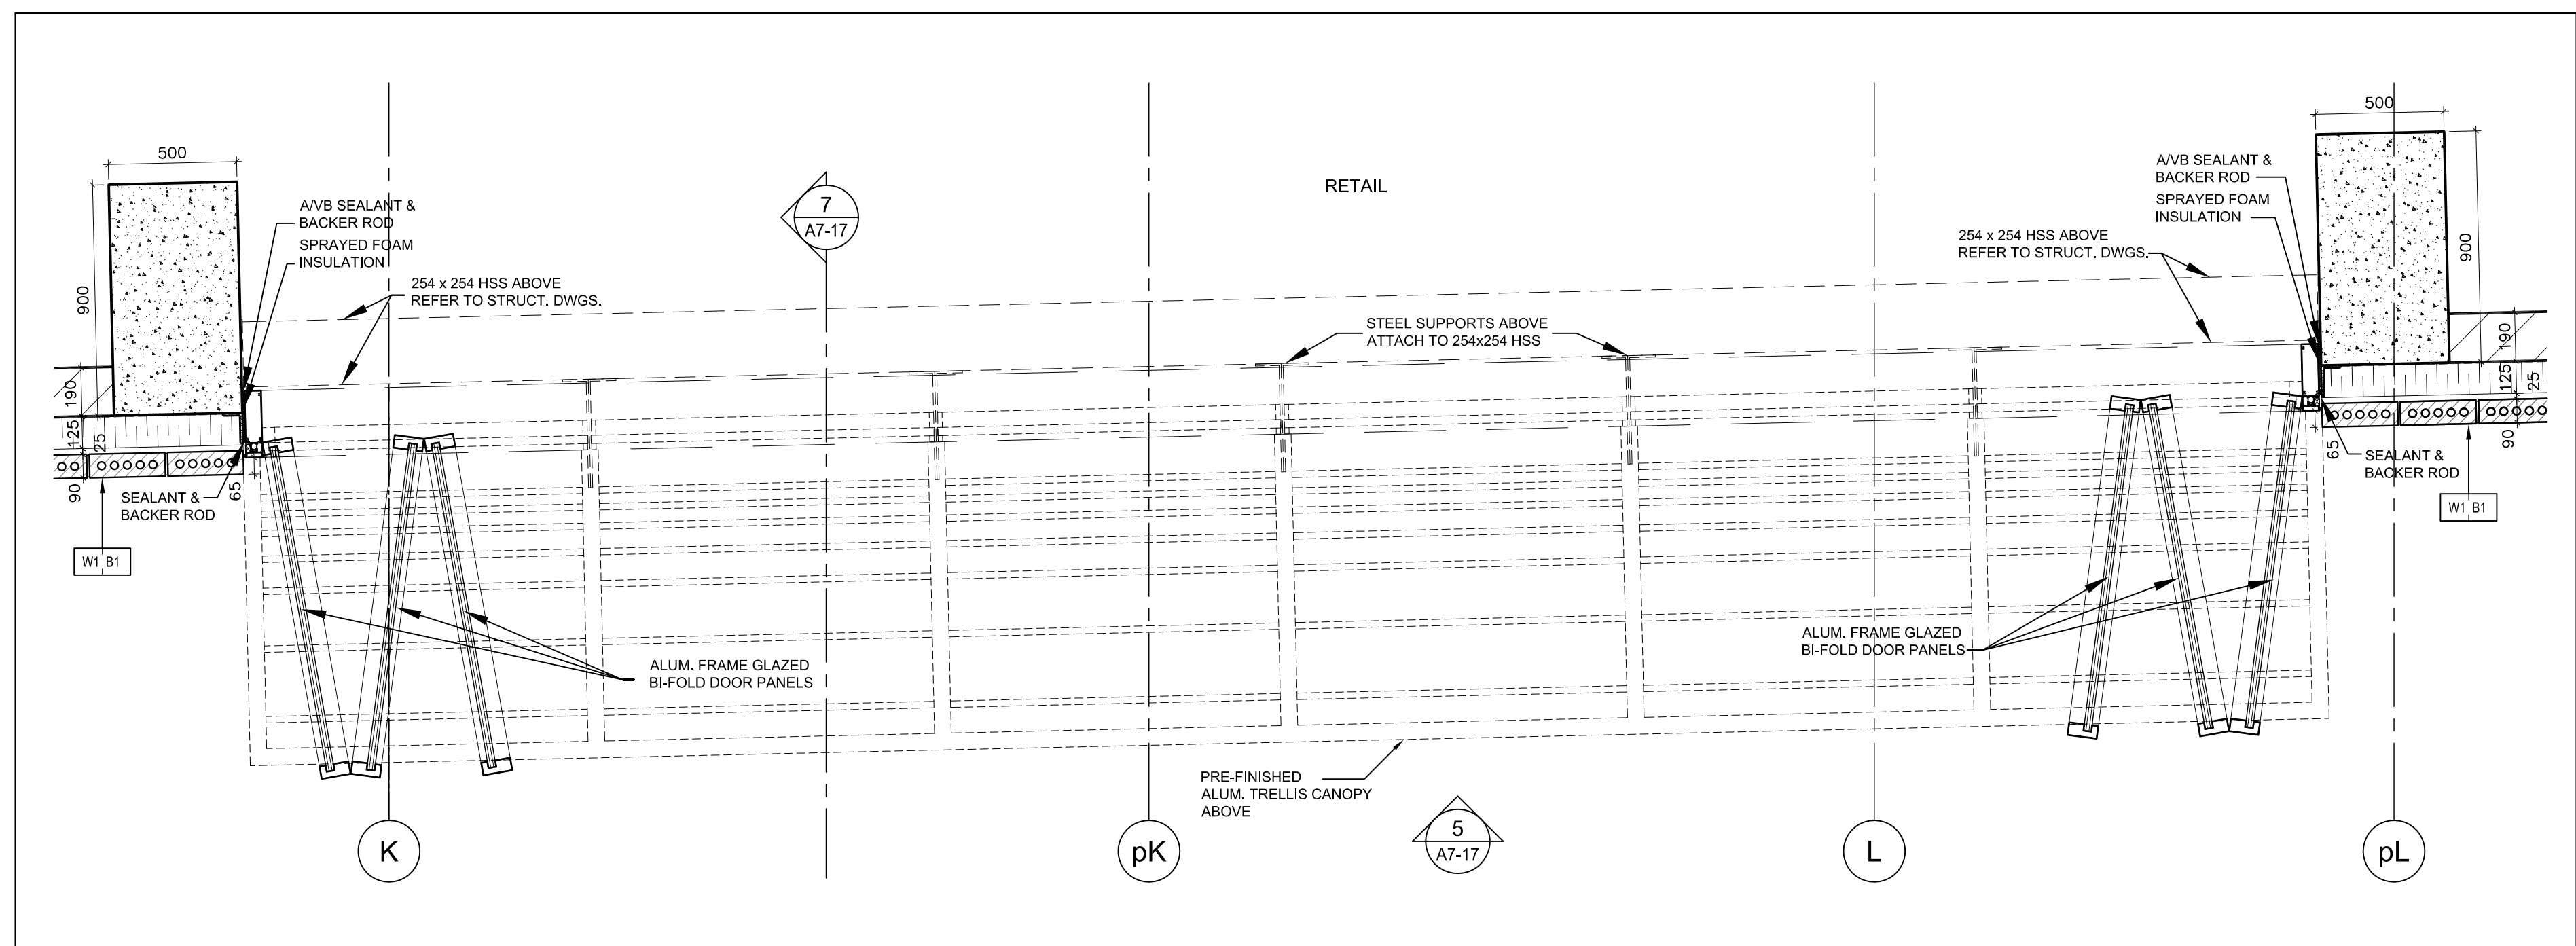


Plan - Bi-Fold Door 3 @ Retail @ Level 1

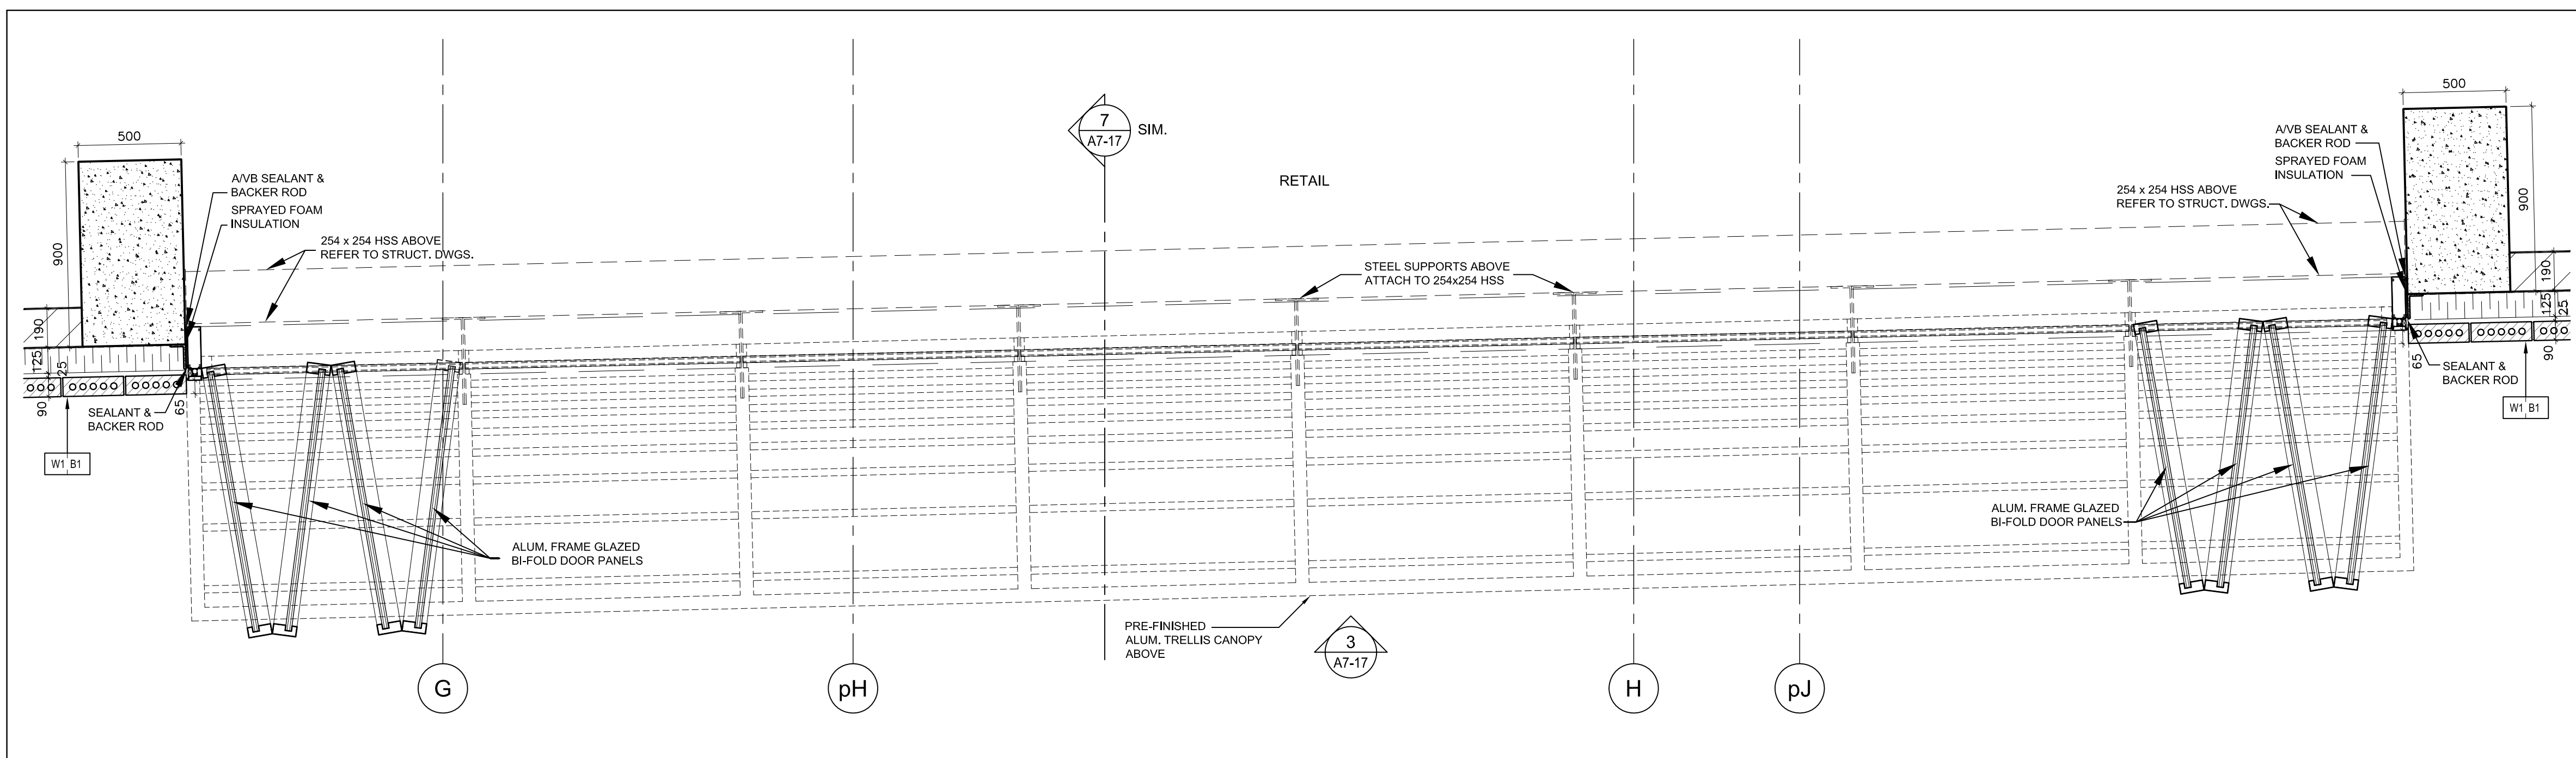


Plan - Bi-Fold Door 2 @ Retail @ Level 1

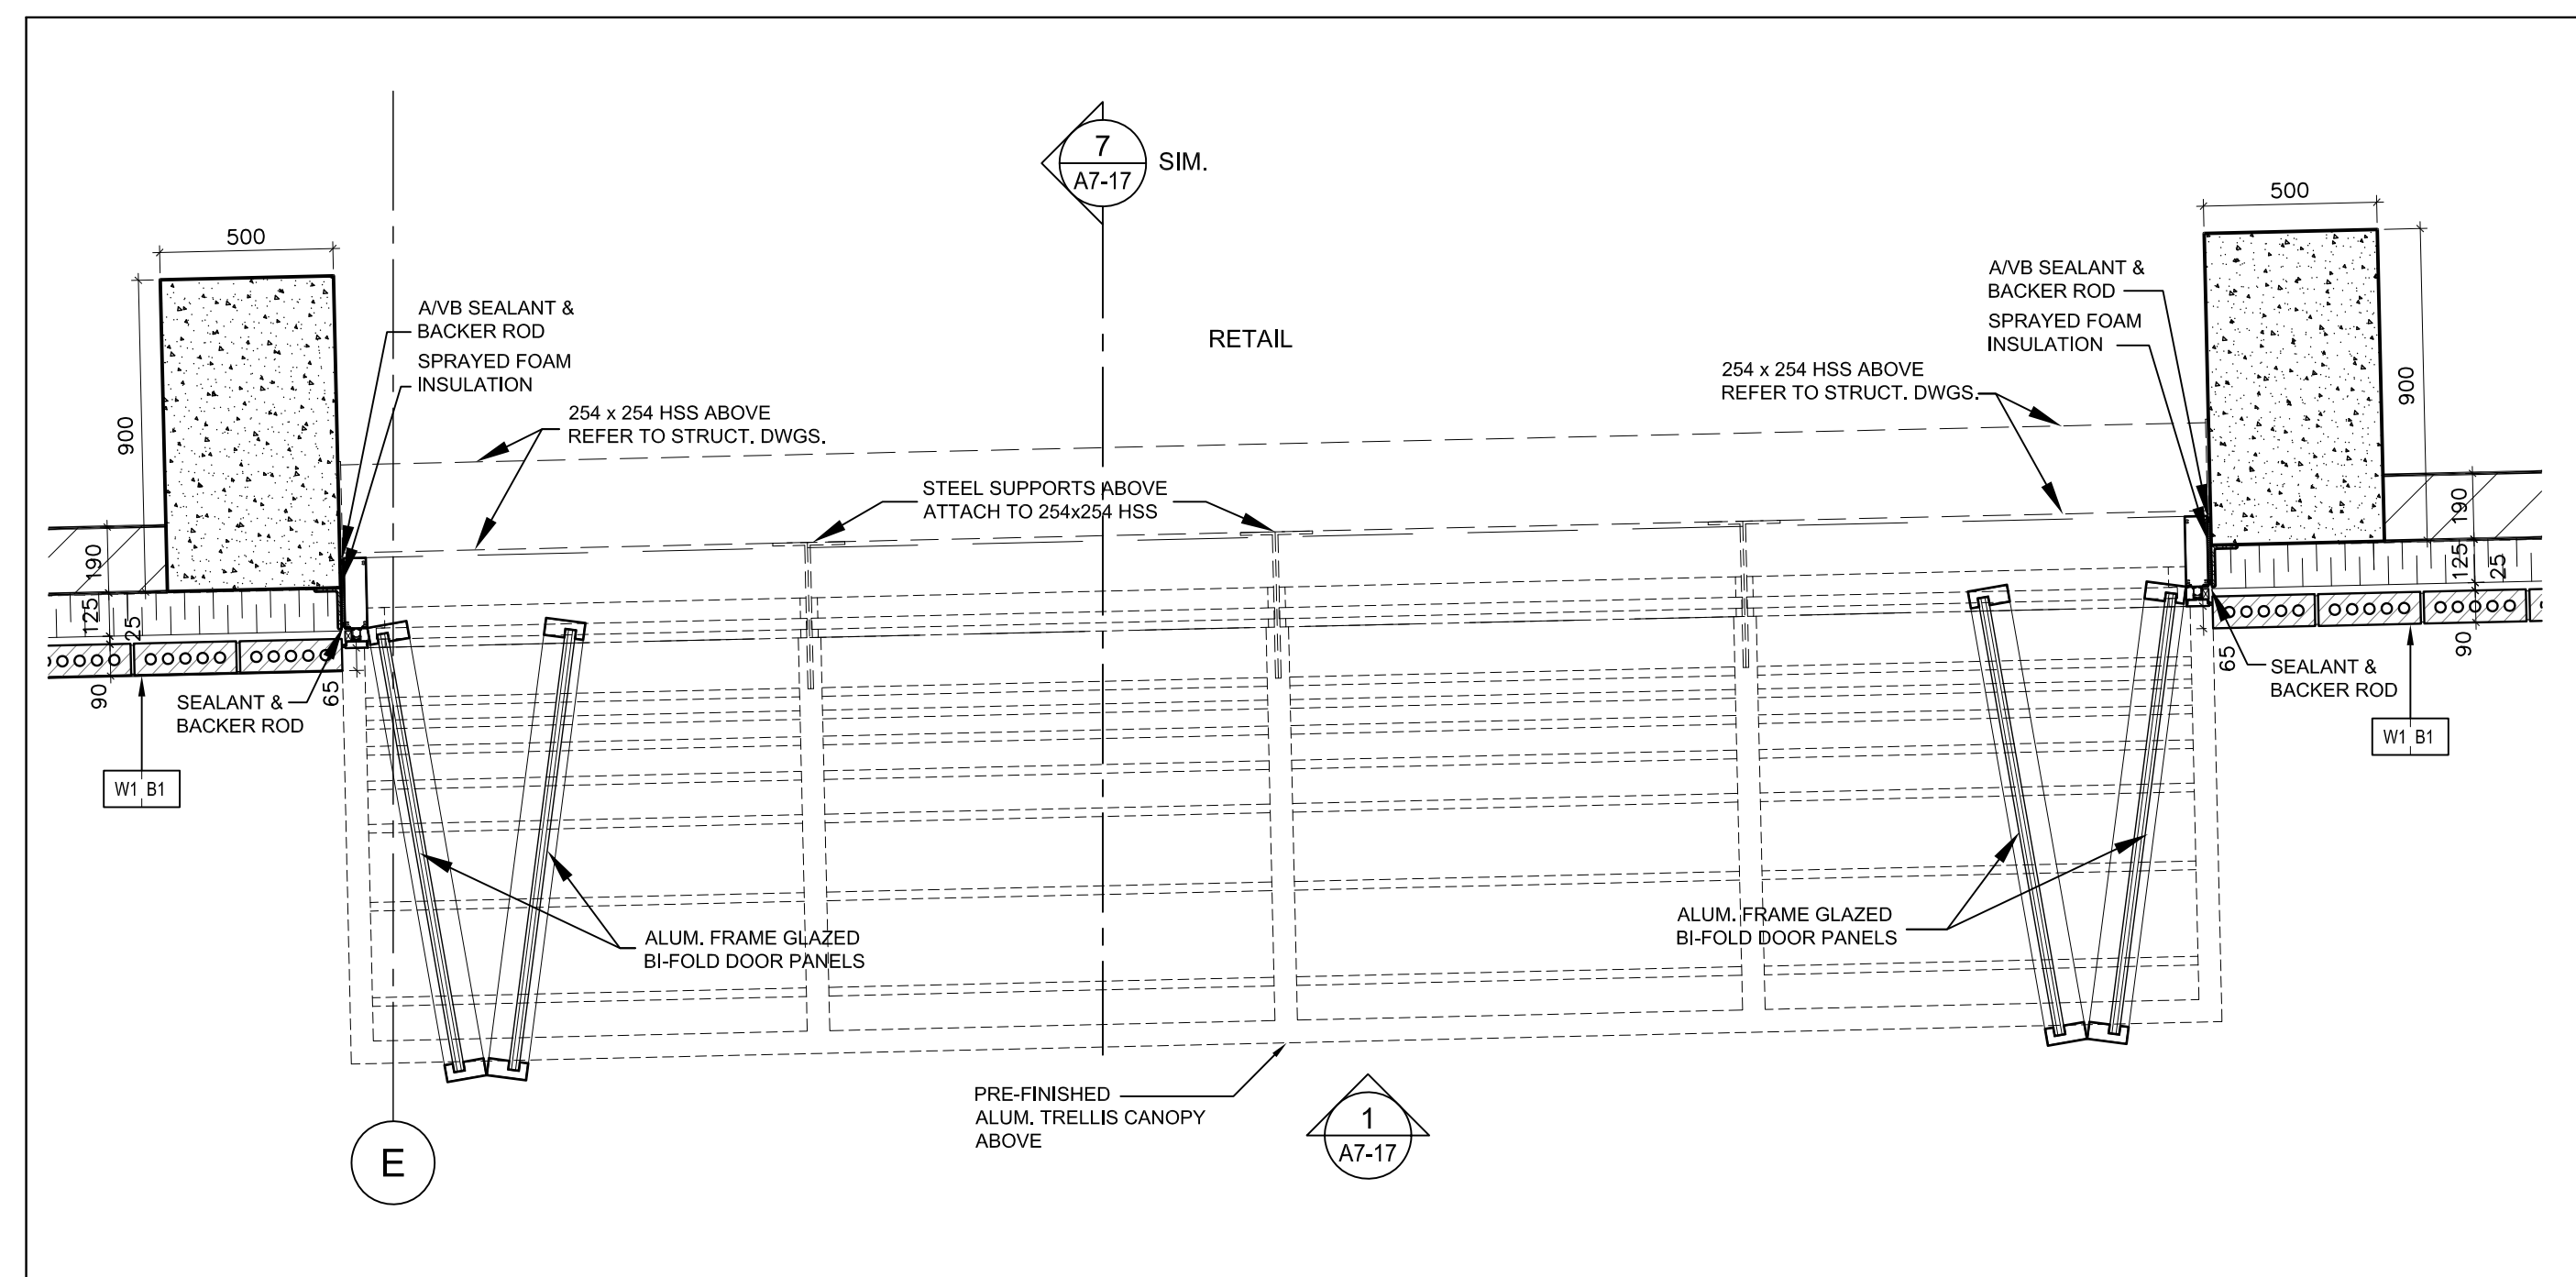


Plan - Bi-Fold Door 1 @ Retail @ Level 1

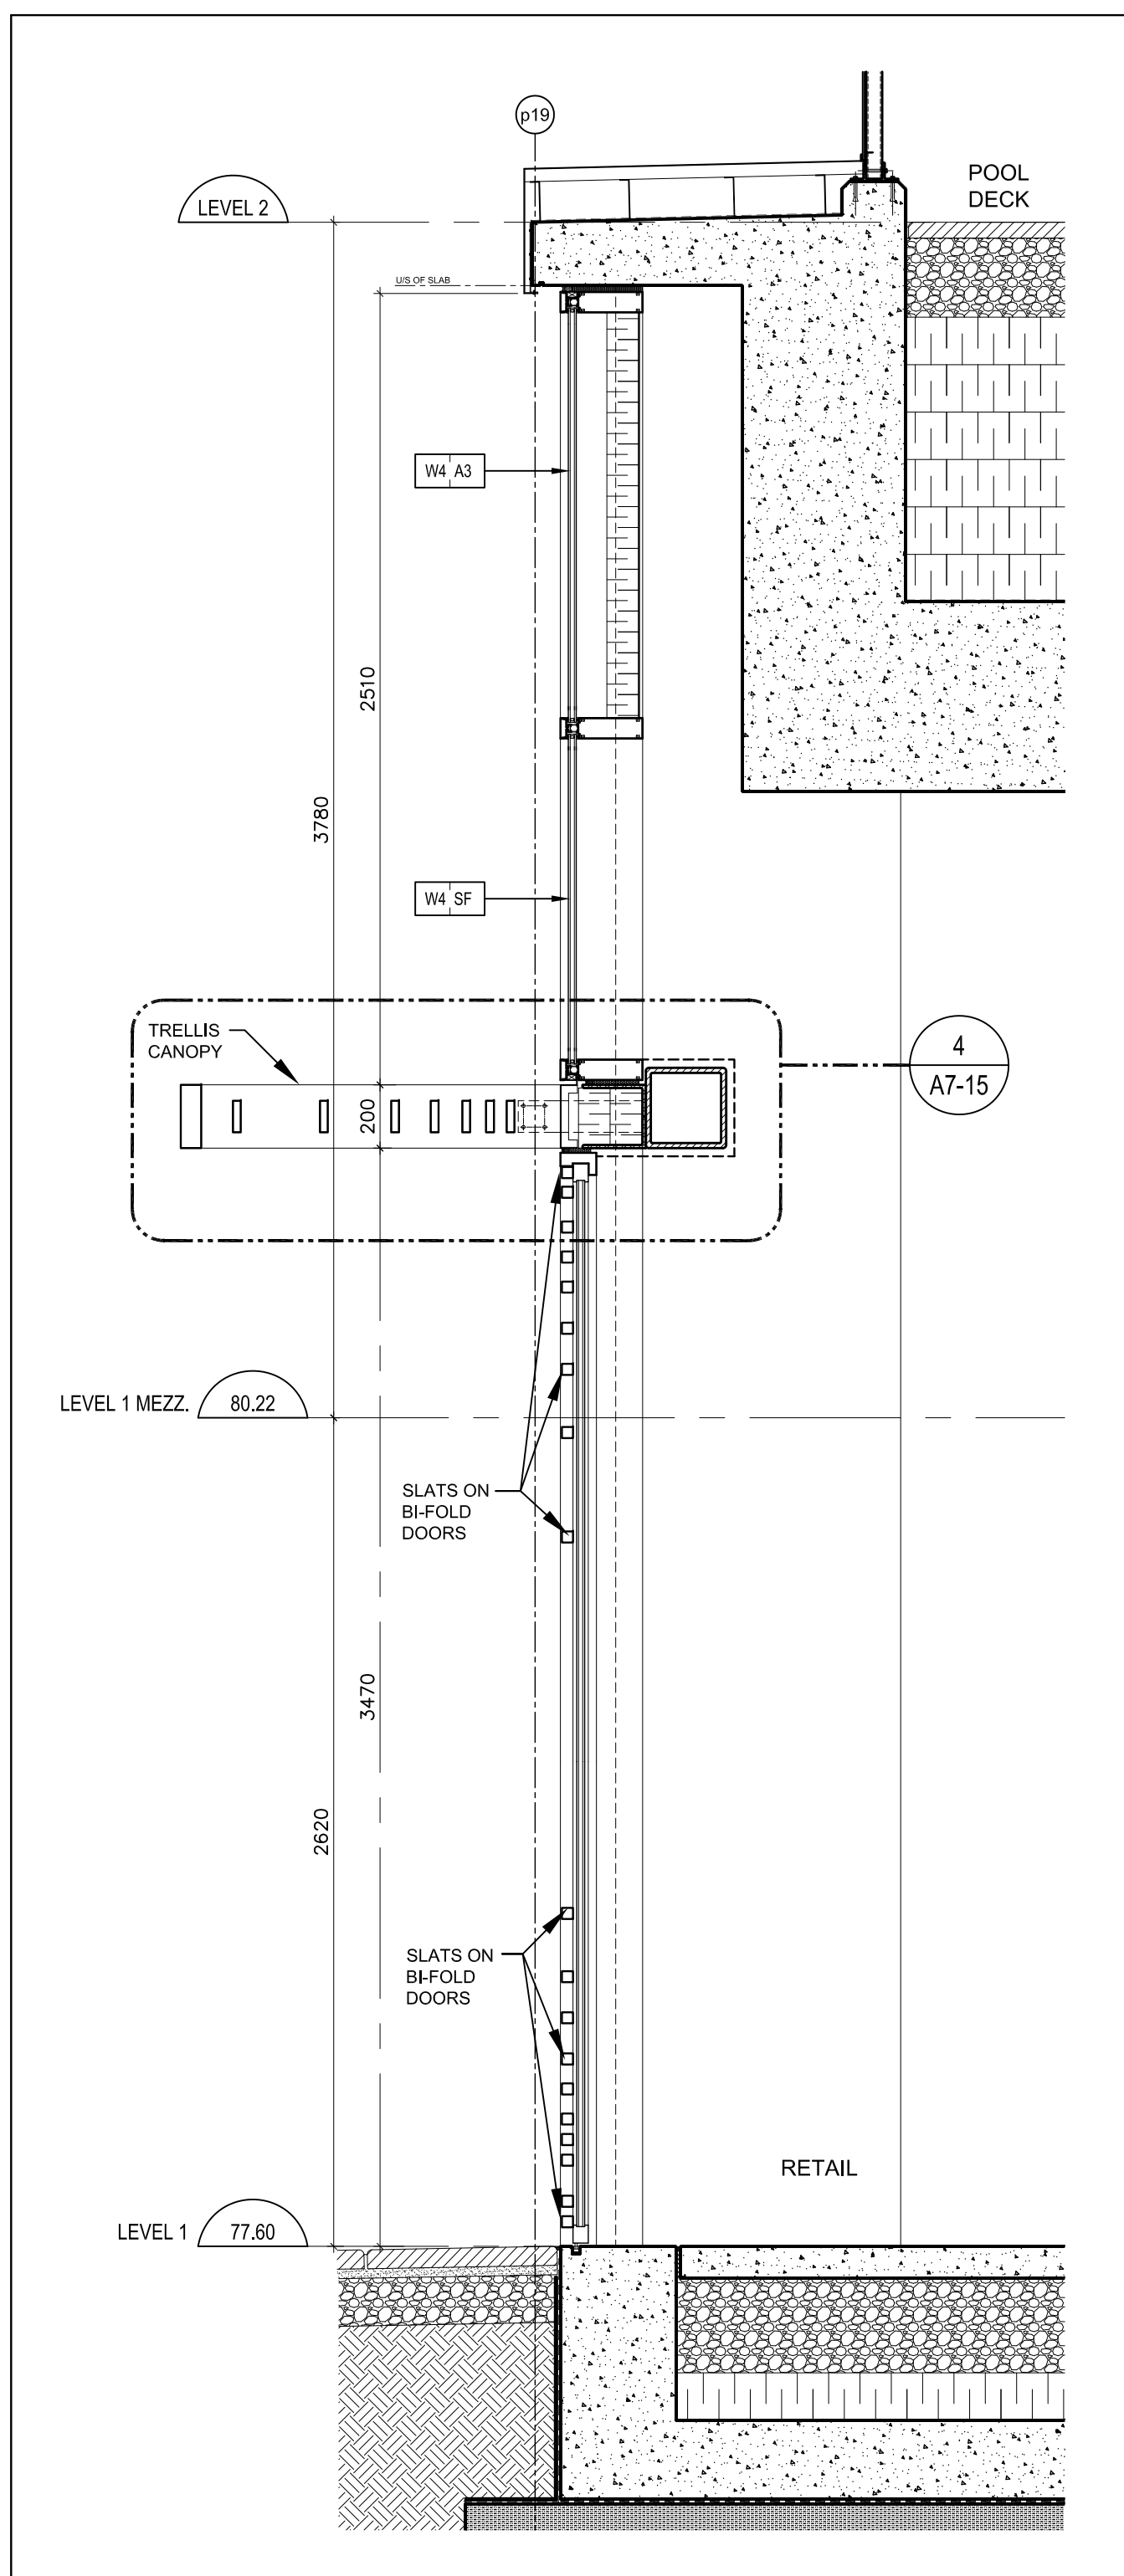


Section thru Bi-Fold Door @ Retail
@ Level 1

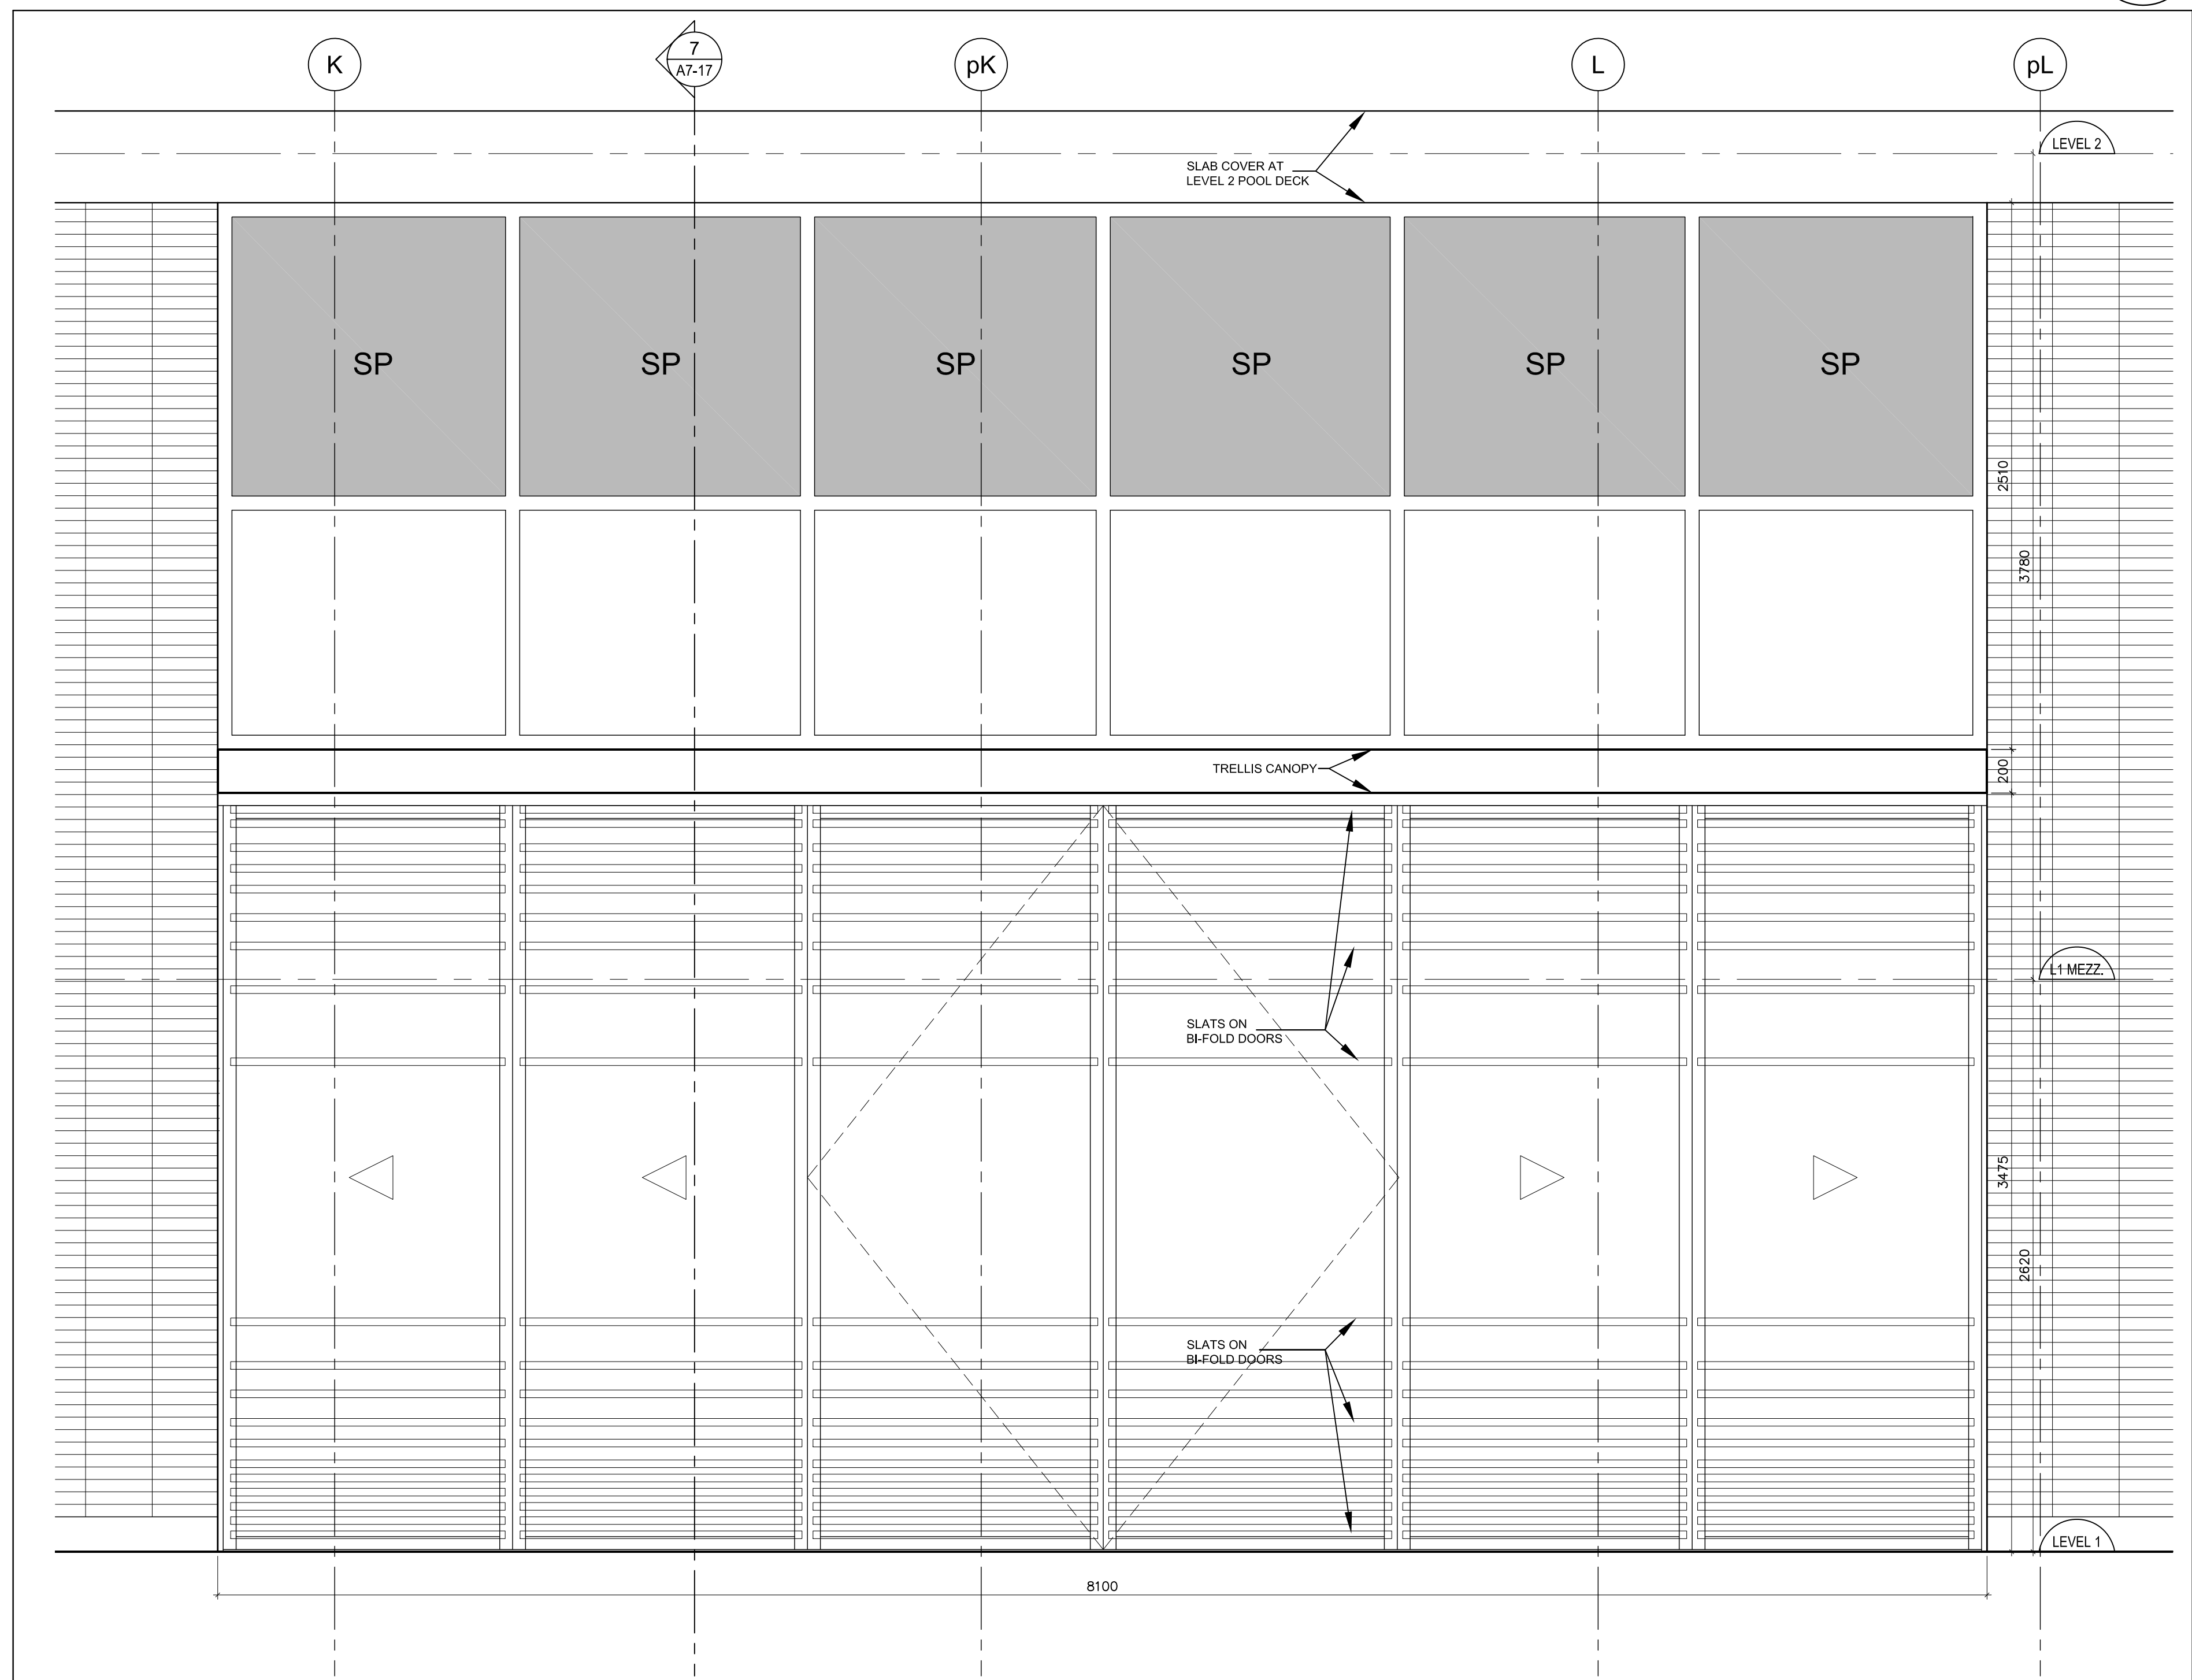

Elevation - Bi-Fold Door 3 @ Retail @ Level 1

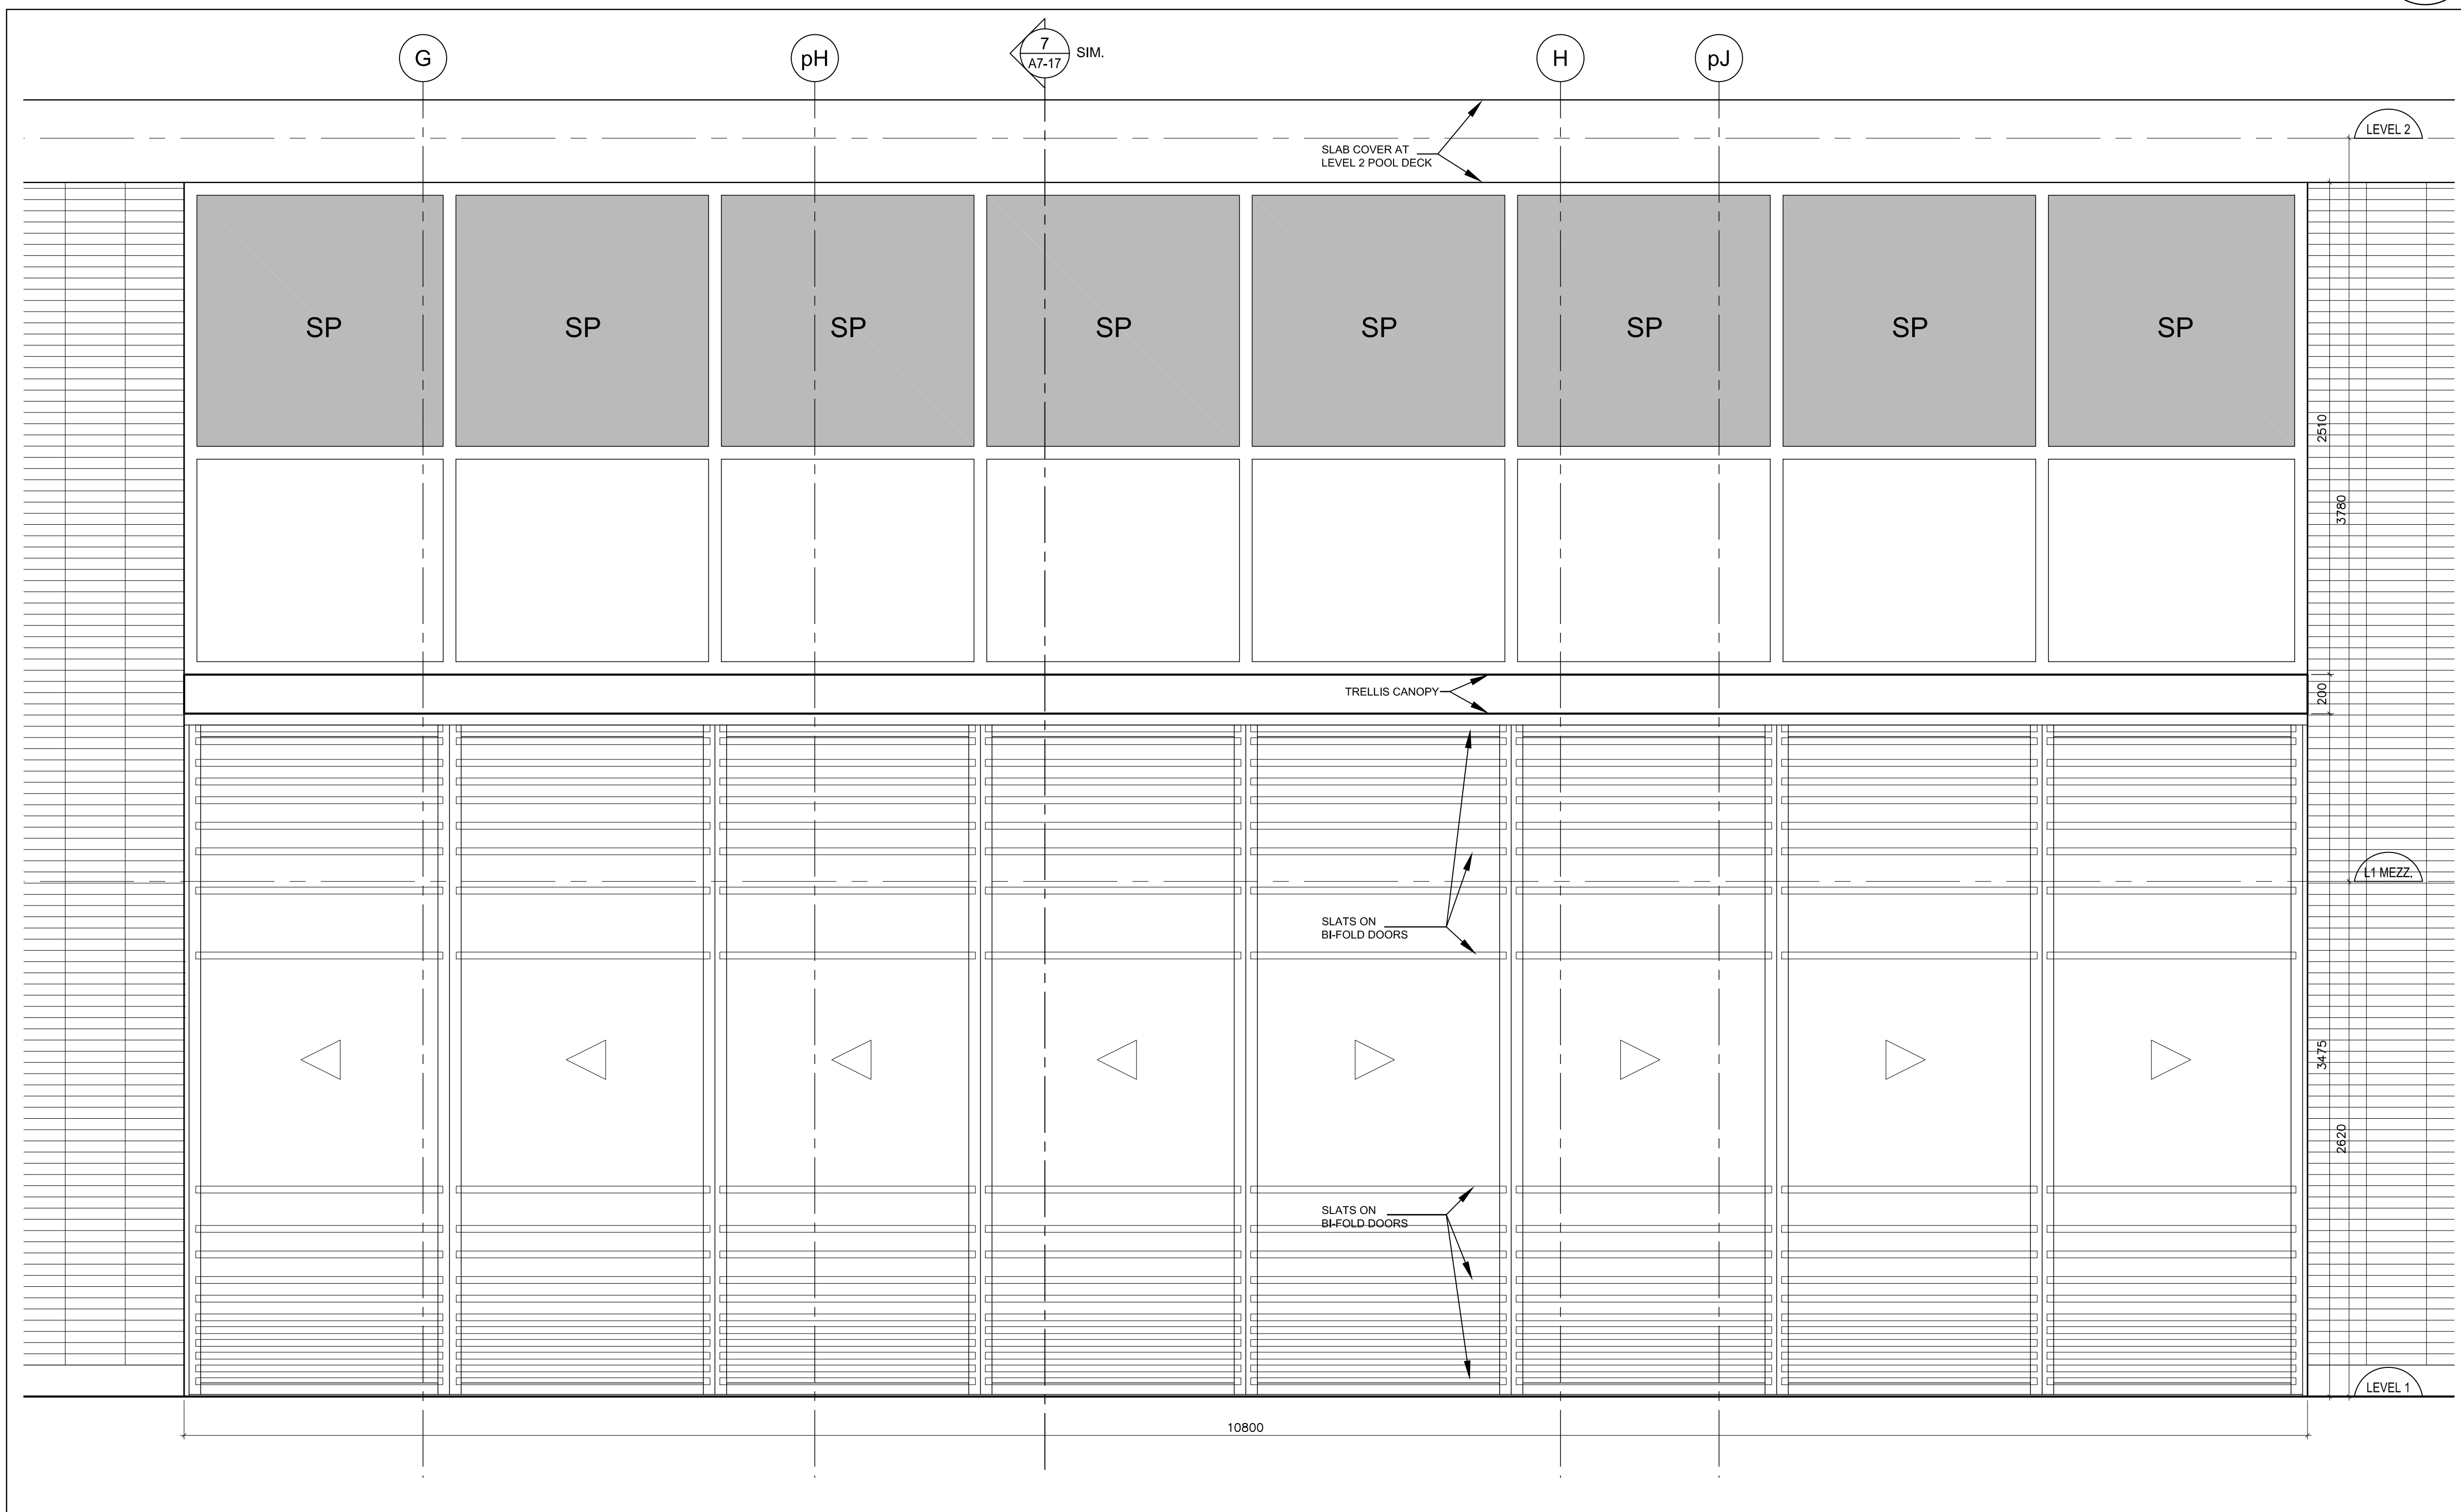

Elevation - Bi-Fold Door 2 @ Retail @ Level 1

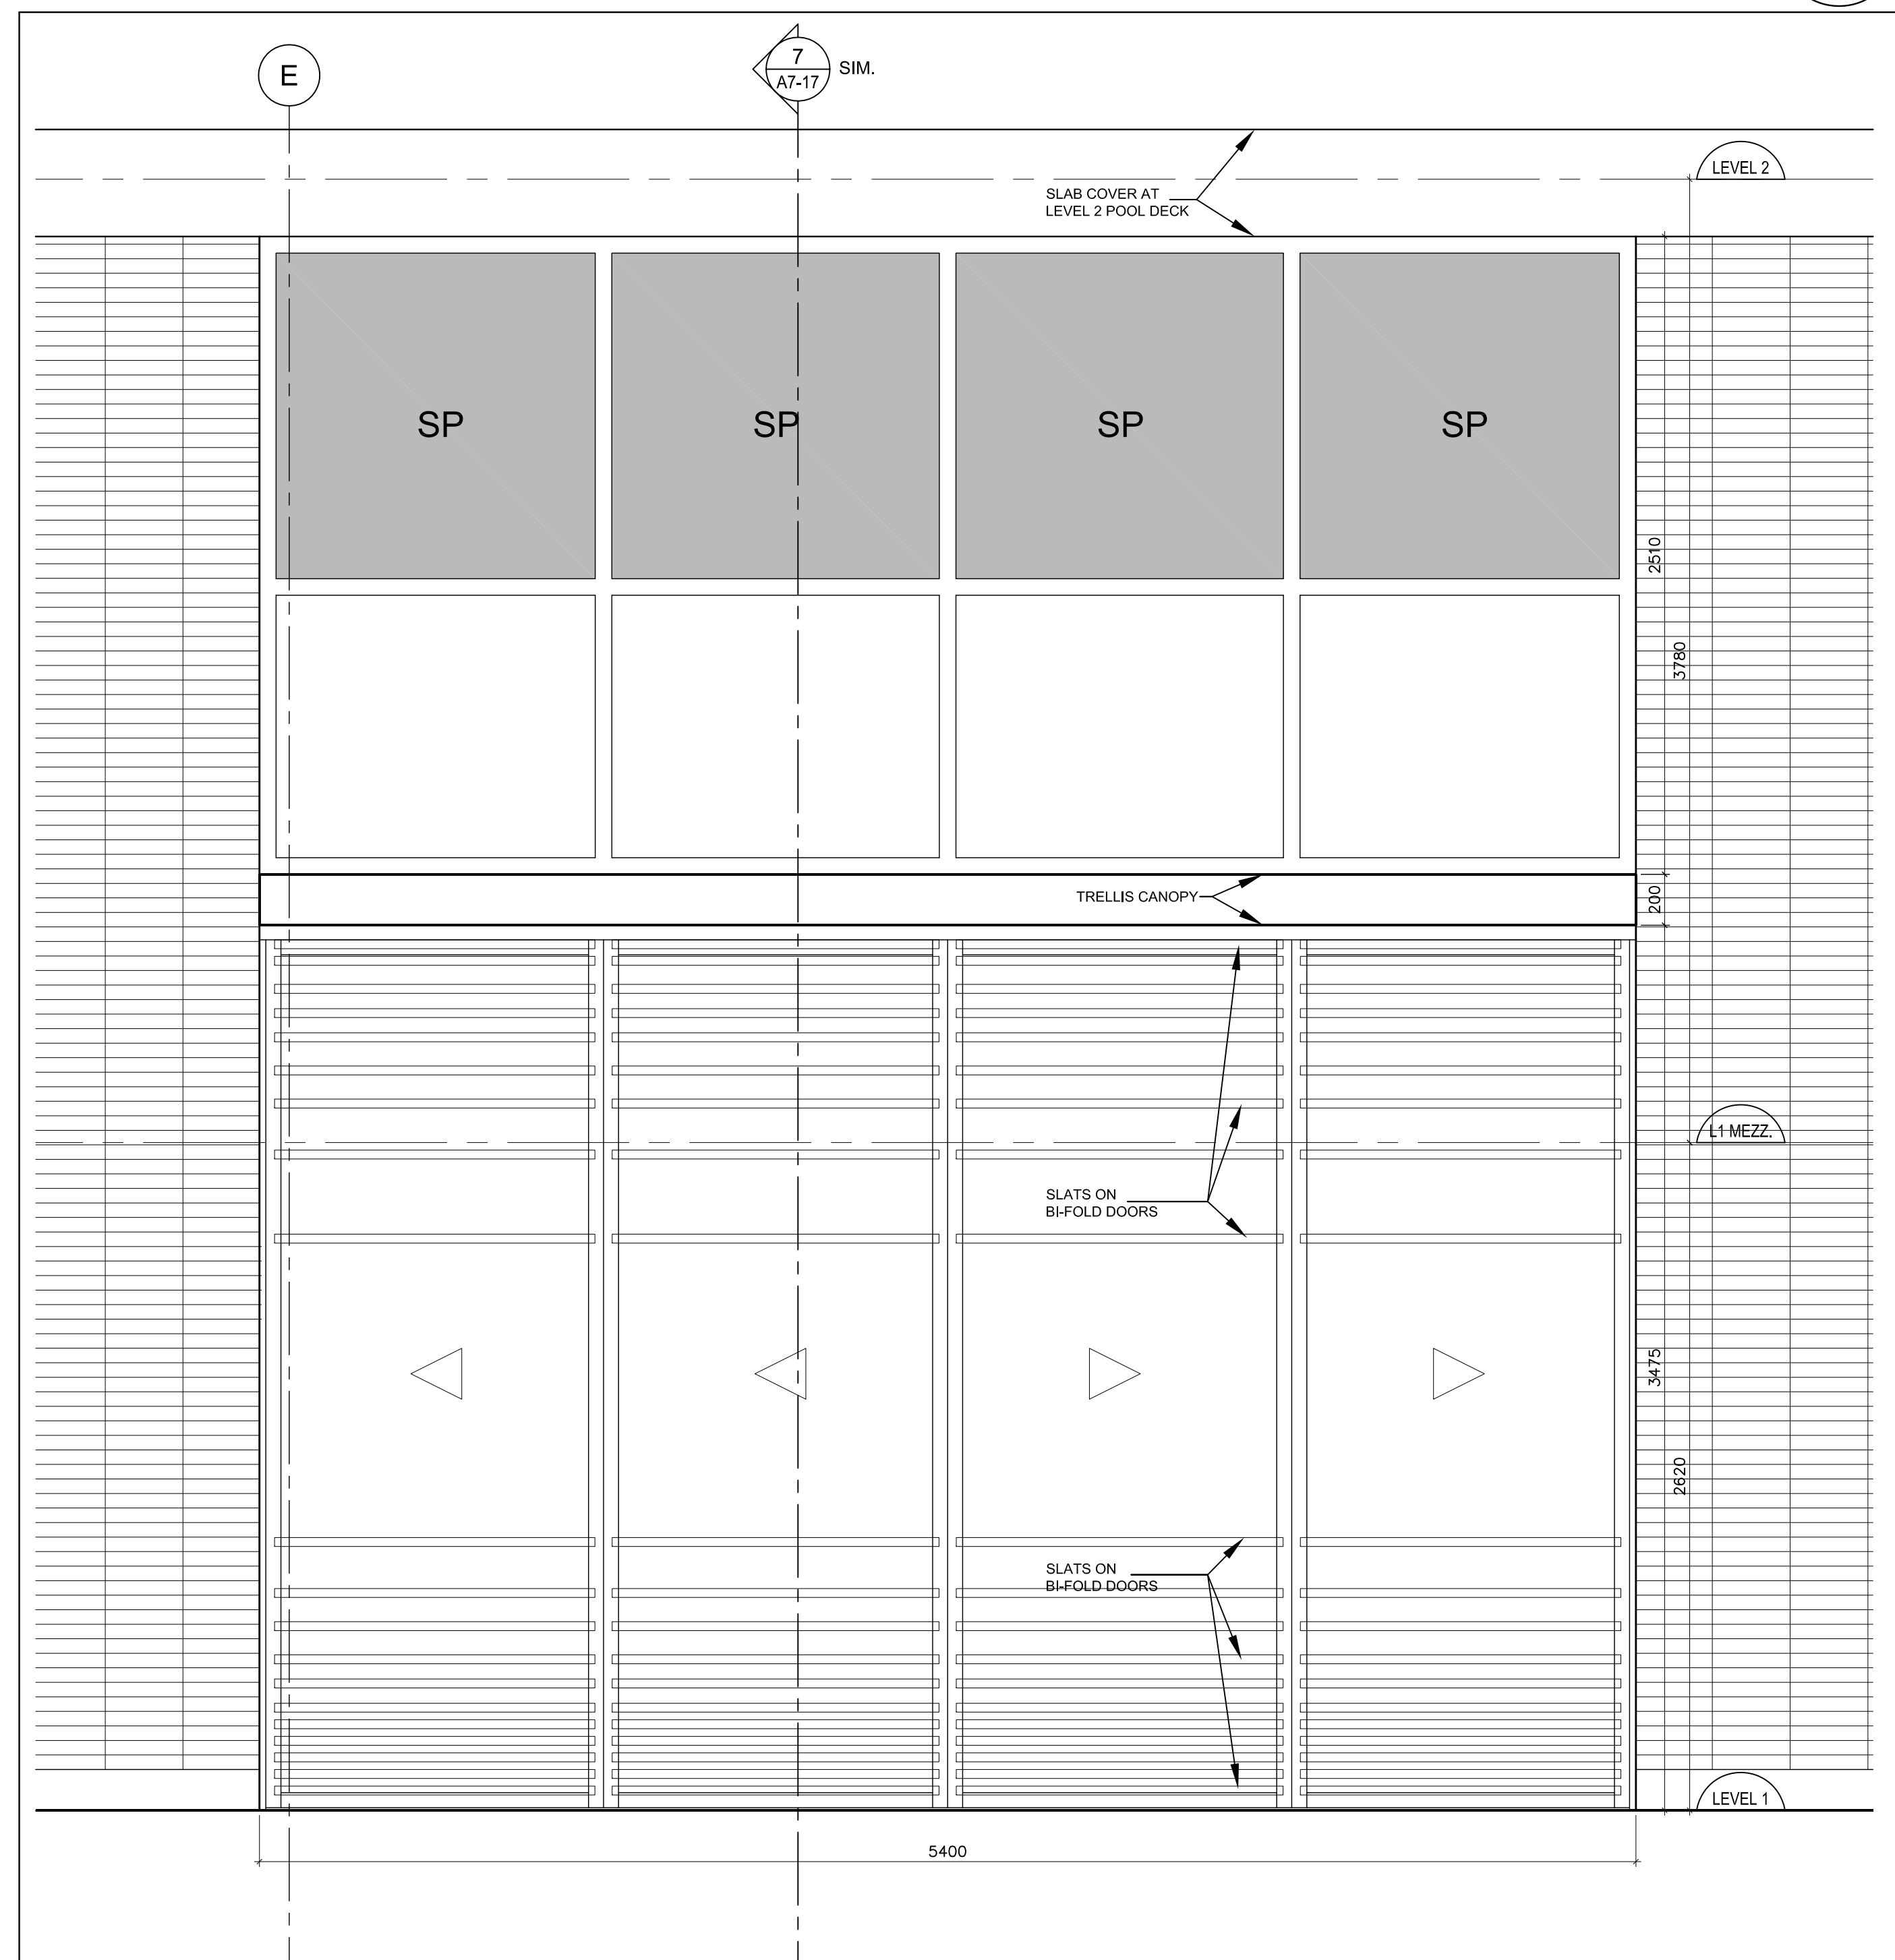

Elevation - Bi-Fold Door 1 @ Retail @ Level 1