


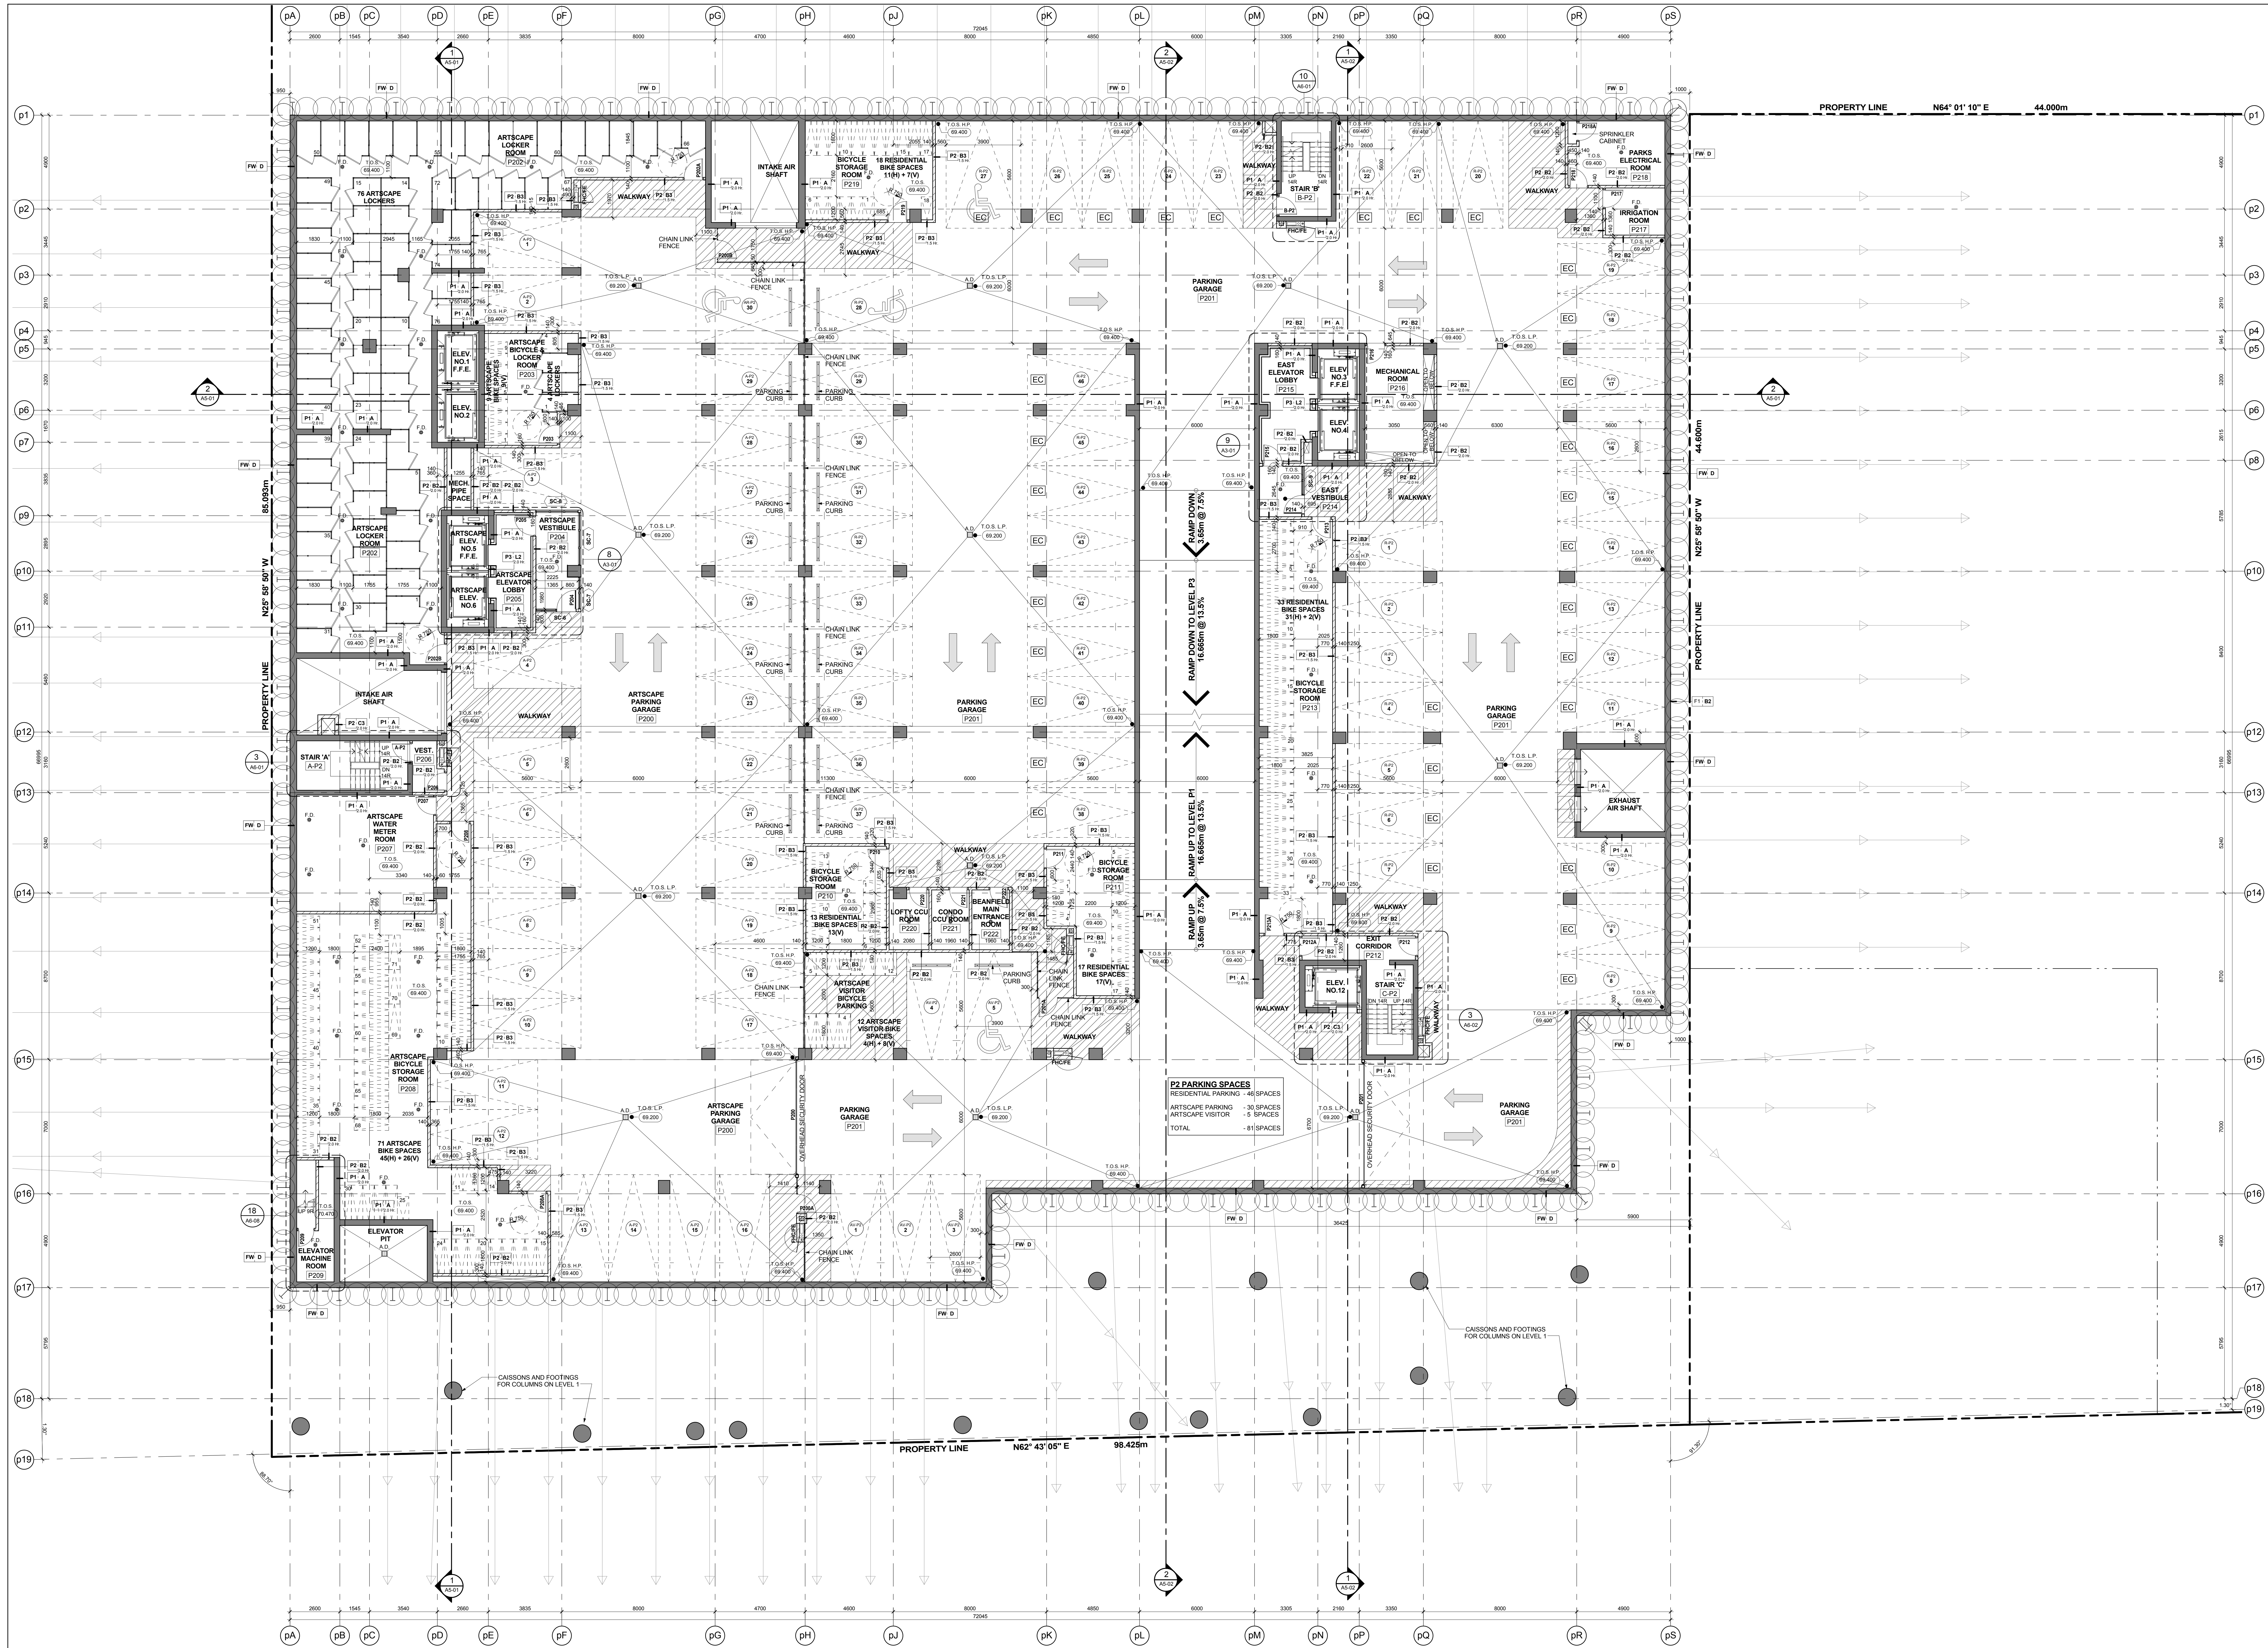

Level P2 - Underground Parking Garage (Level B)

Scale: 1 : 100

Typical Parking Space Legend

4 A2-03

General Parking Level Notes

1 A2-03

Elevator Pit - Commercial Elevators 10 & 11

Scale: 1 : 100

6 A2-03

PARKING SIGNAGE LEGEND

CONVEX MIRROR LEGEND

CONVEX MIRROR LEGEND

TYPICAL BICYCLE PARKING SPACE

WALKWAY MINIMUM 1800mm

VERTICAL PARKING SPACE

HORIZONTAL PARKING SPACE

1200mm (L) x 600mm (W)

1800mm (L) x 600mm (W)










































































































KIRKOR ARCHITECTS + PLANNERS

20 Martin Road Avenue, Toronto, Ontario, M3J 2K6

Tel: (416) 593-5500, Fax: (416) 593-5505, www.kirkorarchitects.com

No.: Revision Date

1 Artscapes Change Notice Aug. 25, 2015

PROGRESS SET
January 11, 2016

5. Tender Oct. 15, 2015

4. Artscapes Change Notice Aug. 25, 2015

3. Building Permit Renewal July 14, 2015

2. Building Permit June 12, 2015

1. Waterfront Toronto Review May 1, 2015

No. Issued For Date

No. Issued For Date

