




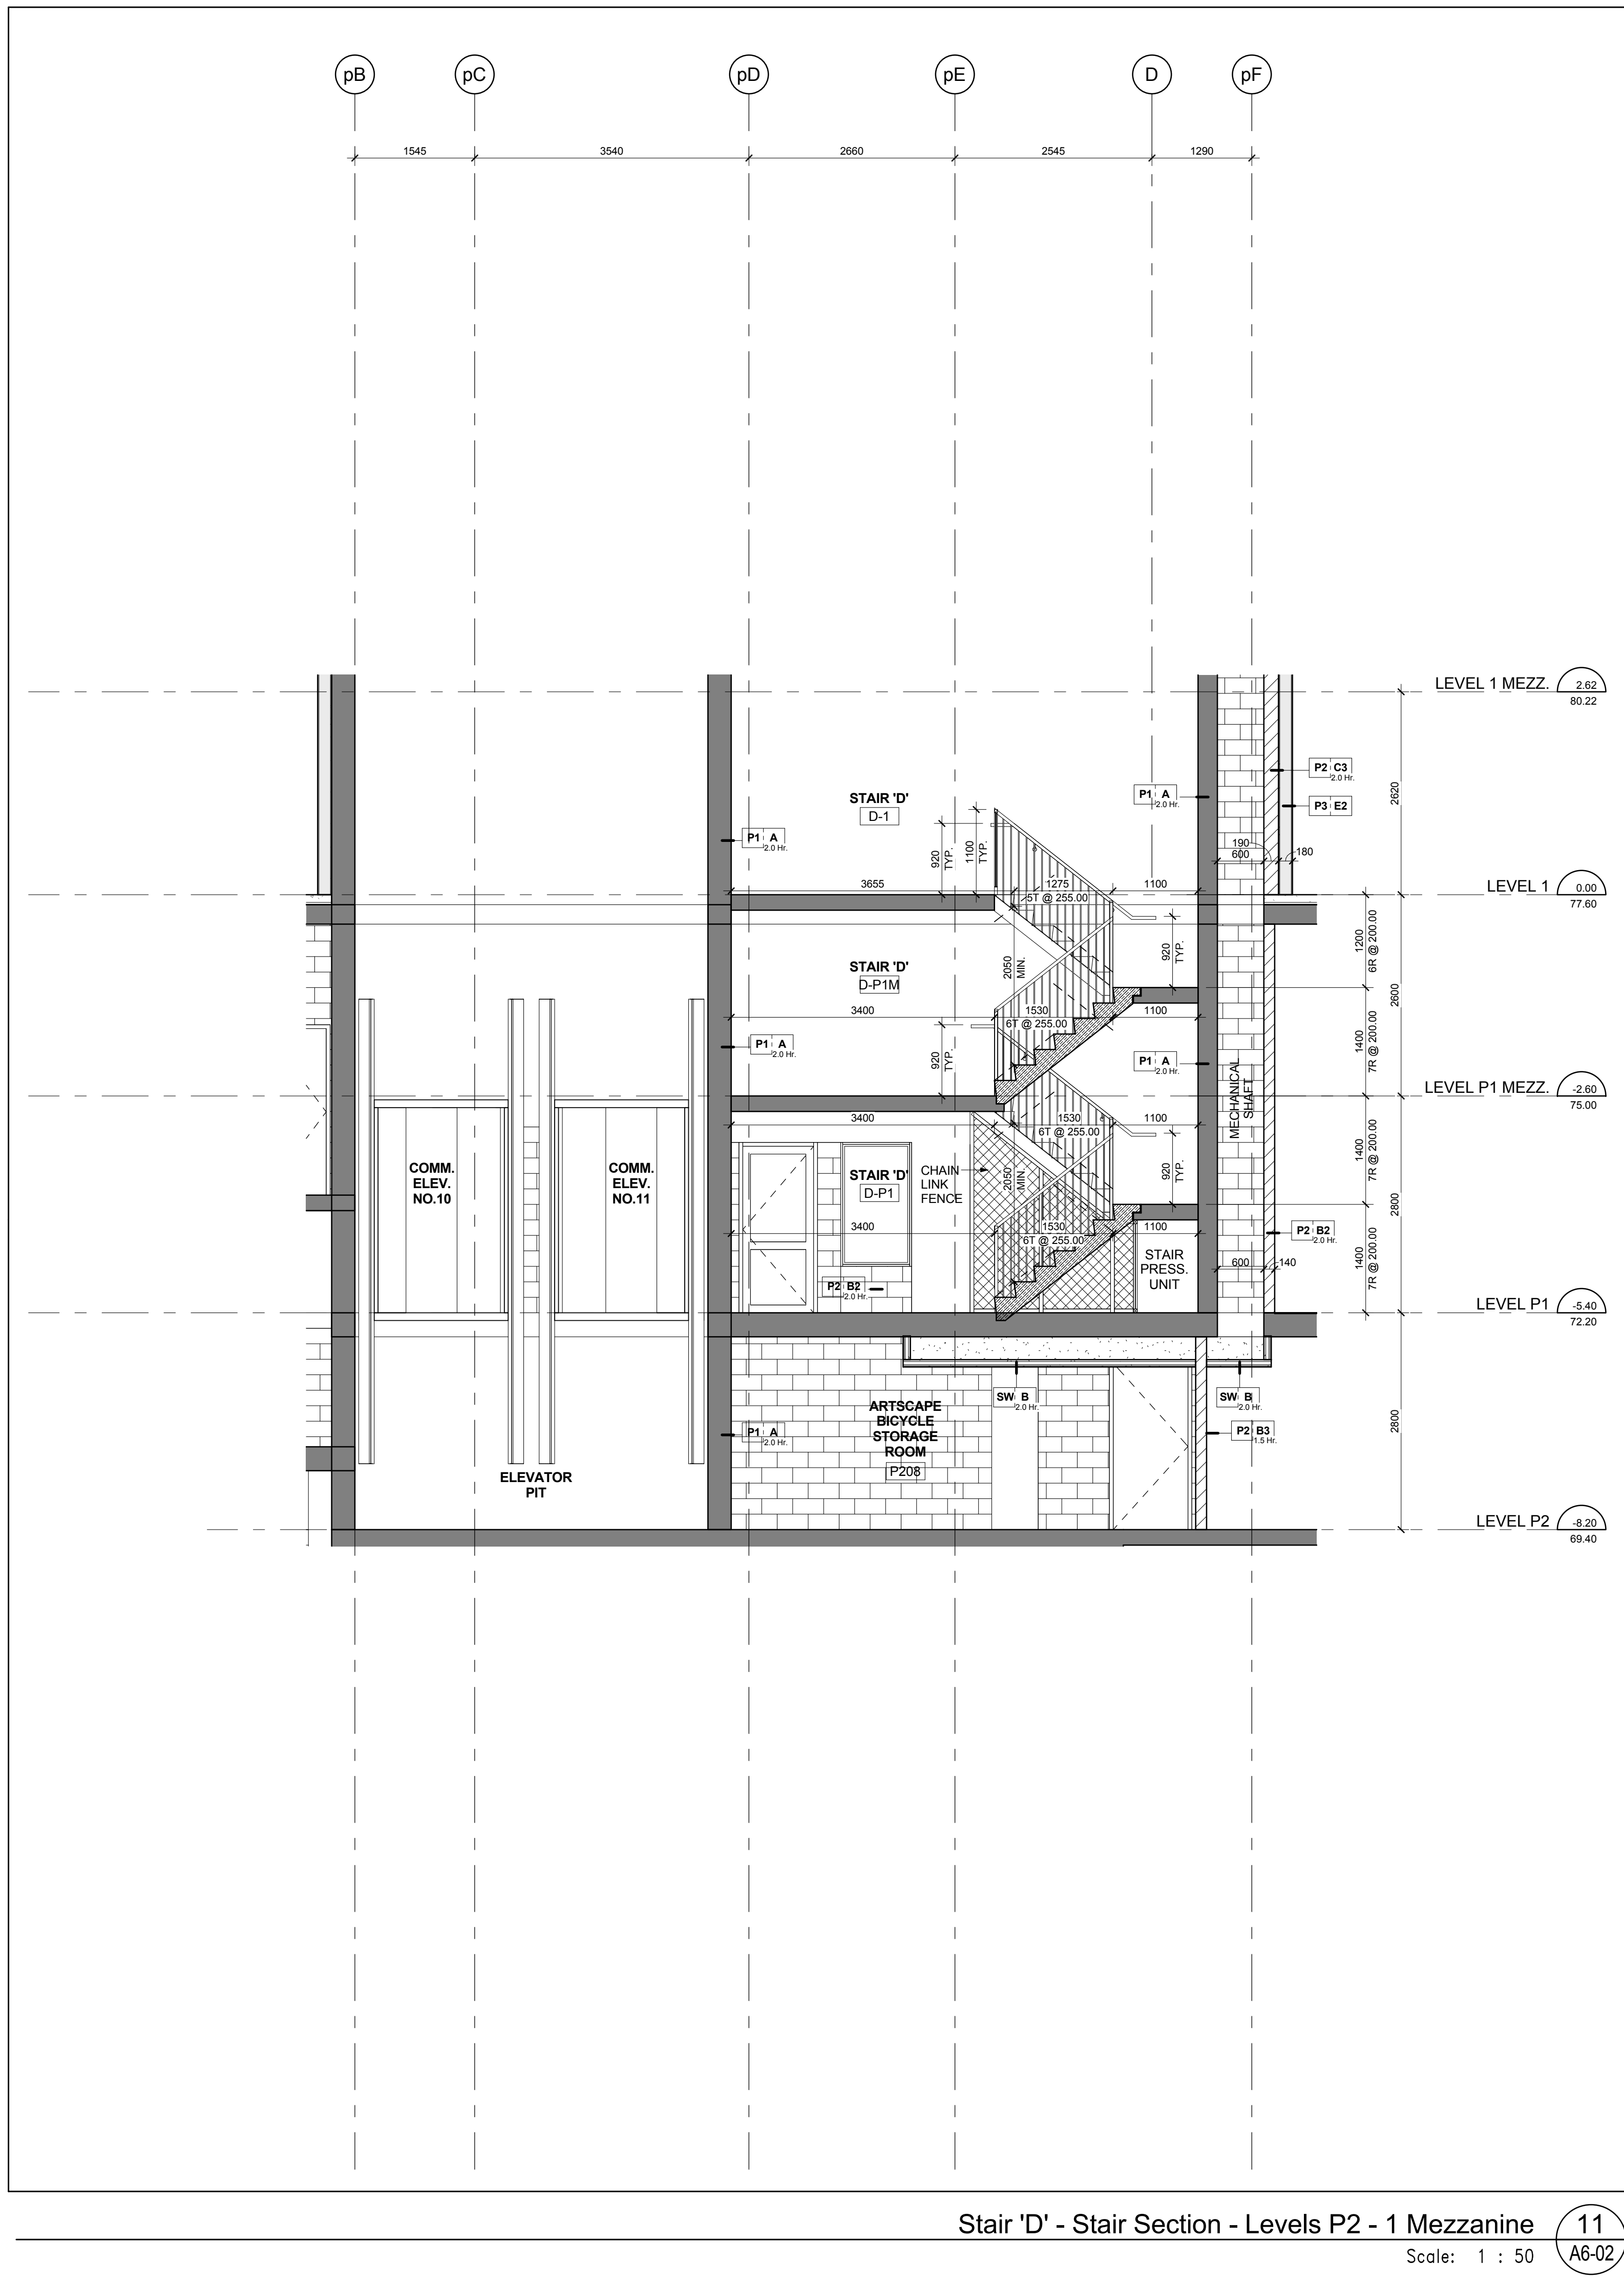


Stair 'D' - Stair Section - Levels P2 - 1 Mezzanine
Scale: 1 : 50

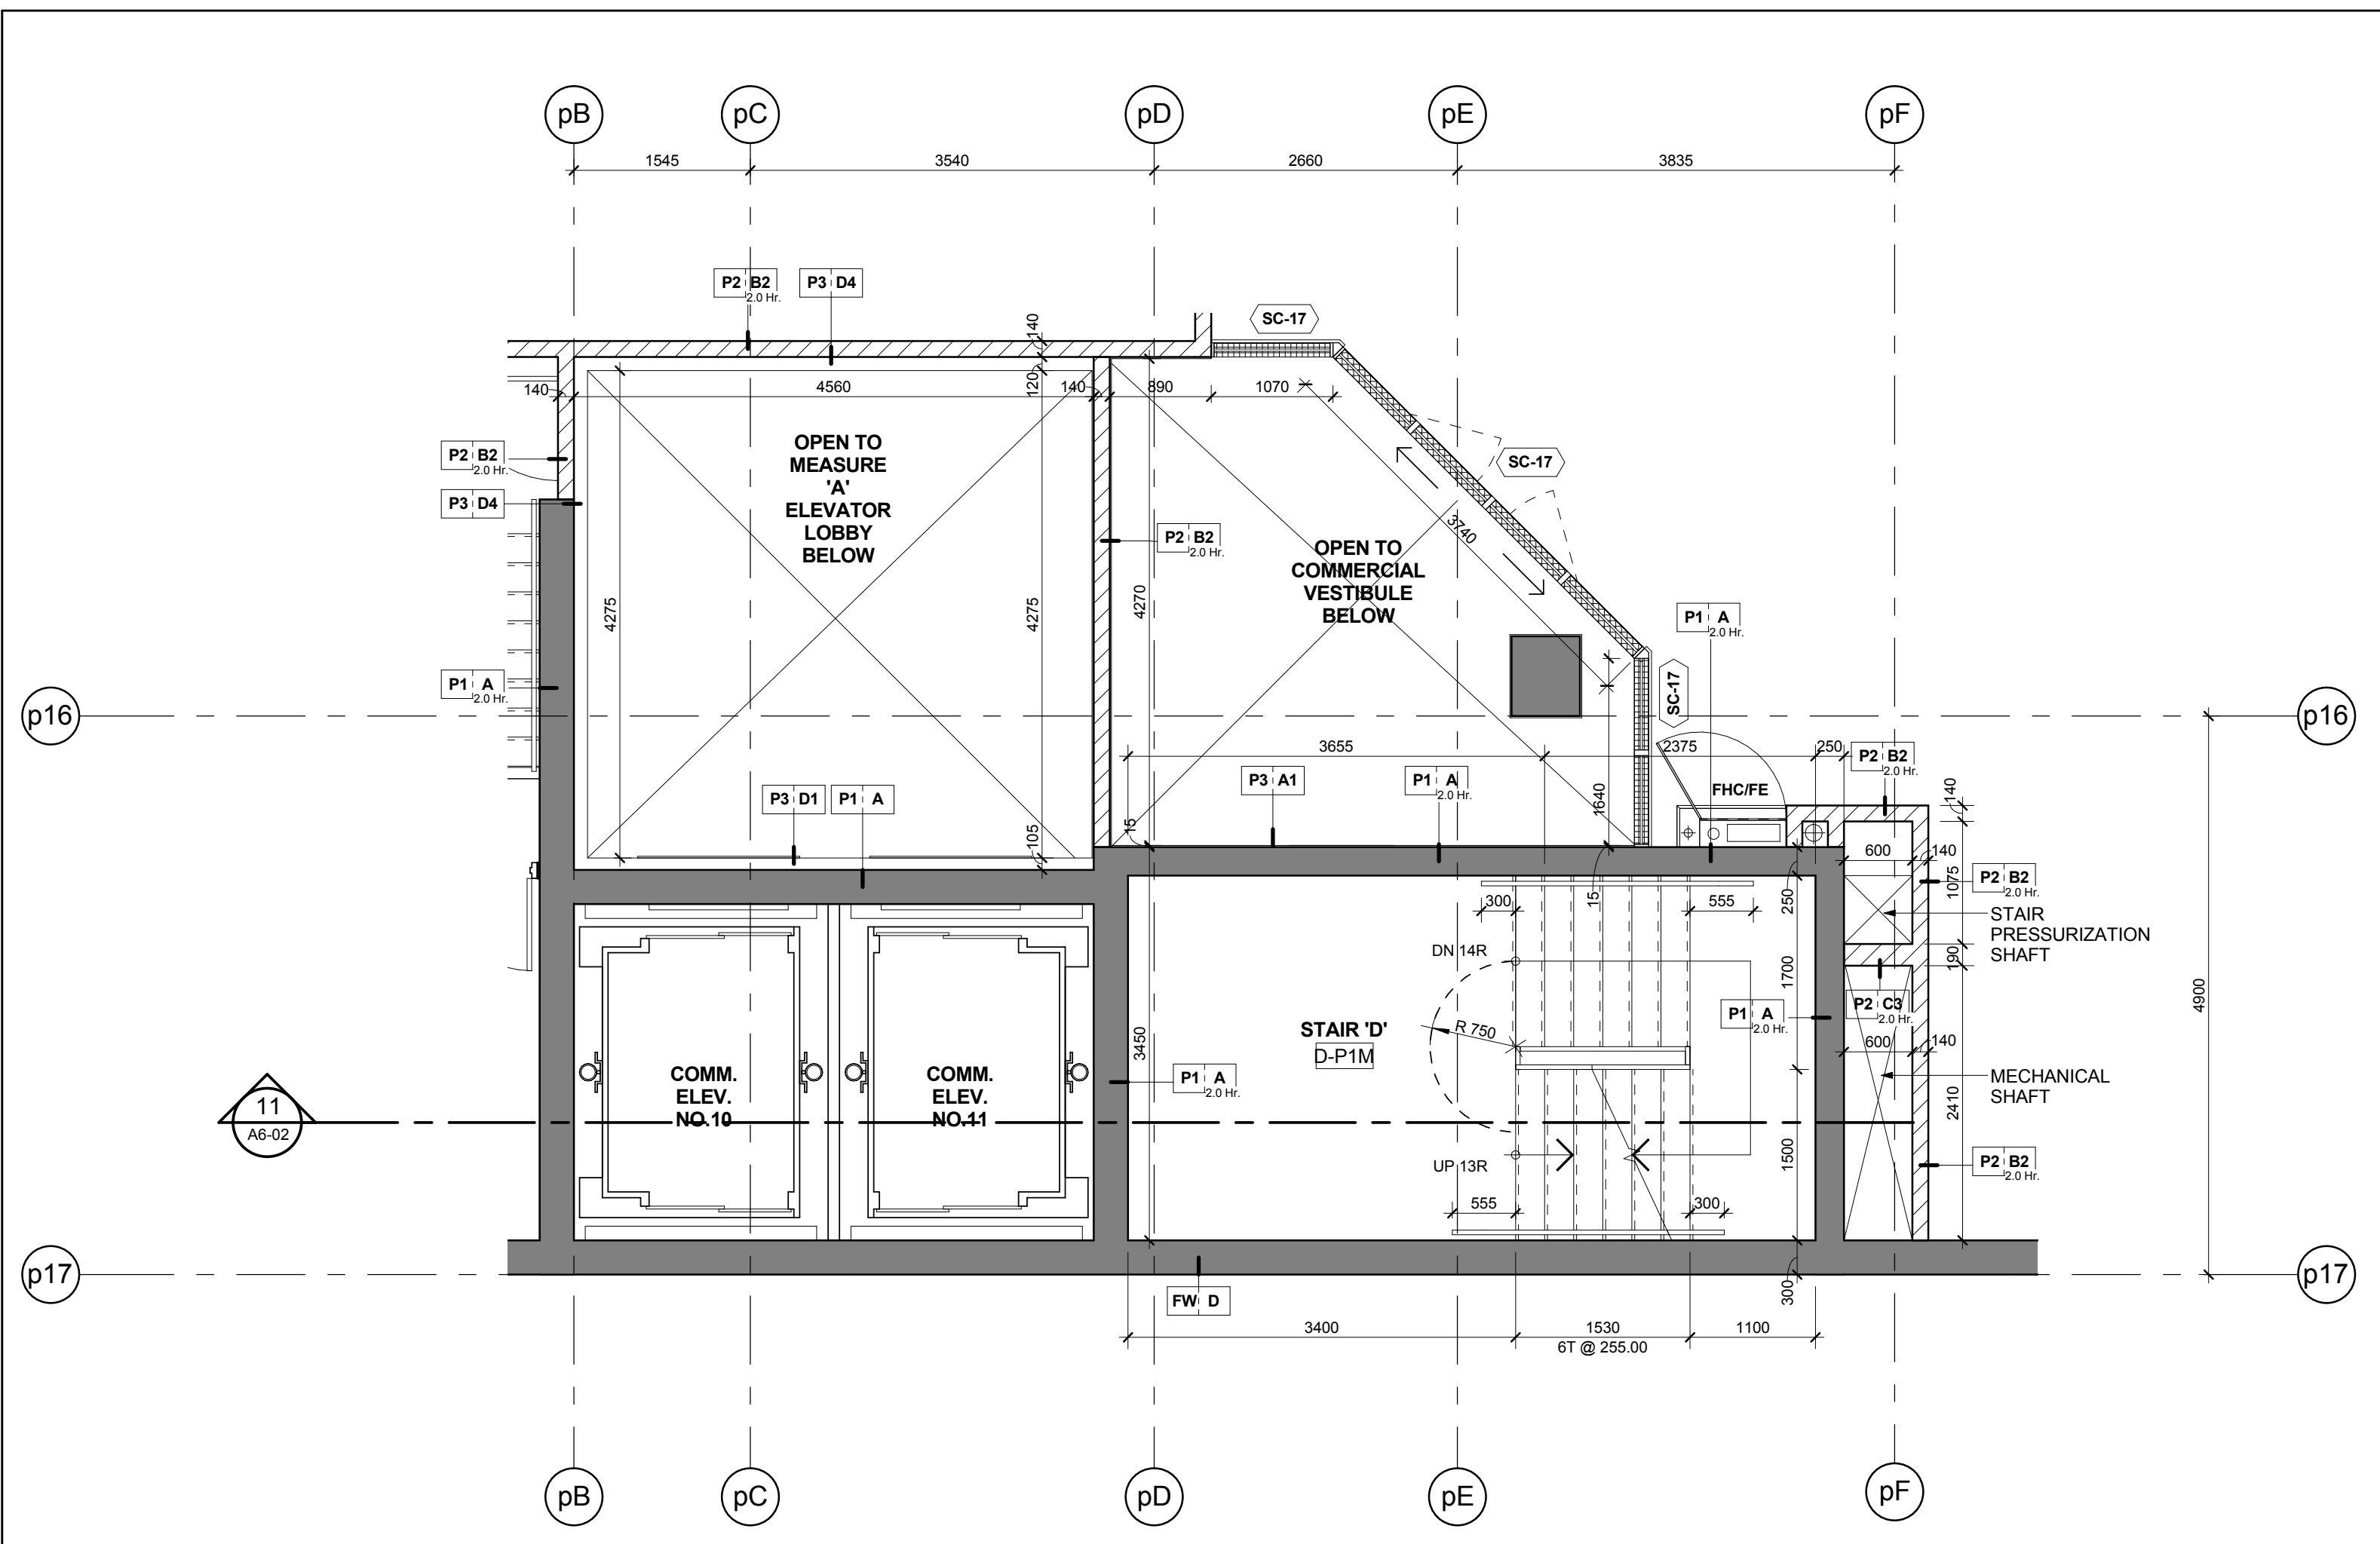


Stair 'D' - Stair Plan - Level P1 Mezzanine
Scale: 1 : 50

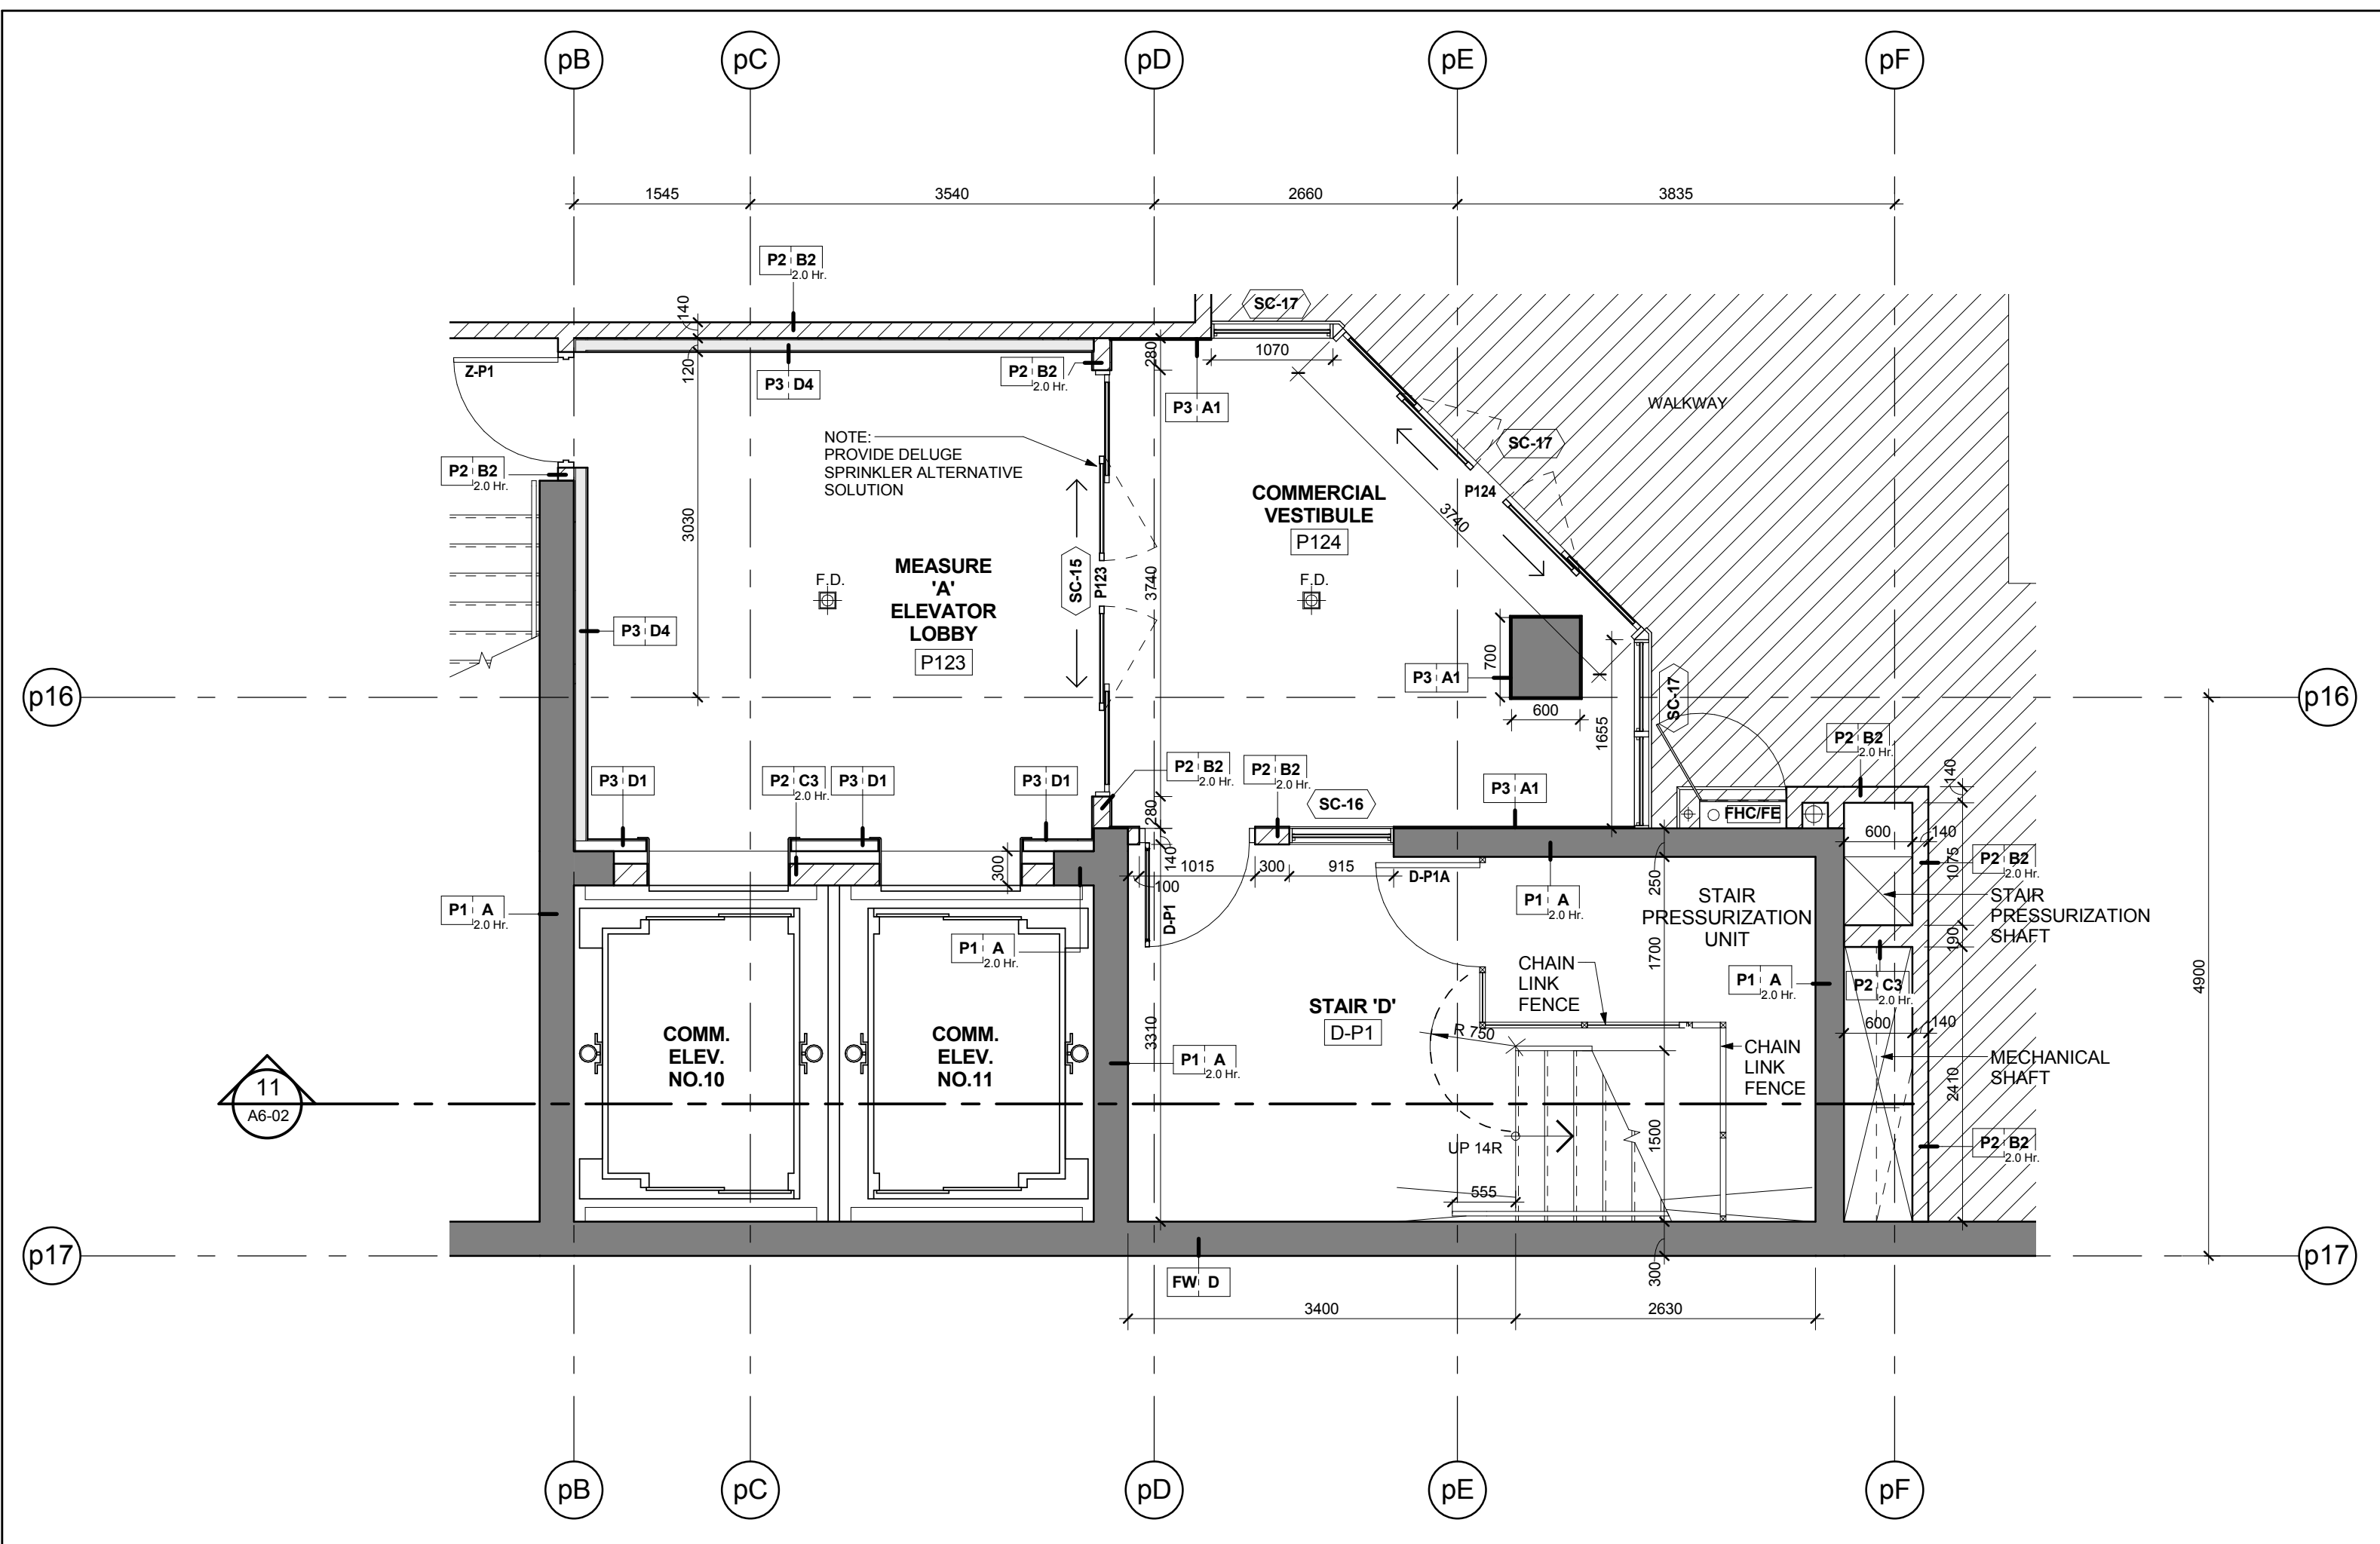


Stair 'D' - Stair Plan - Level P1
Scale: 1 : 50

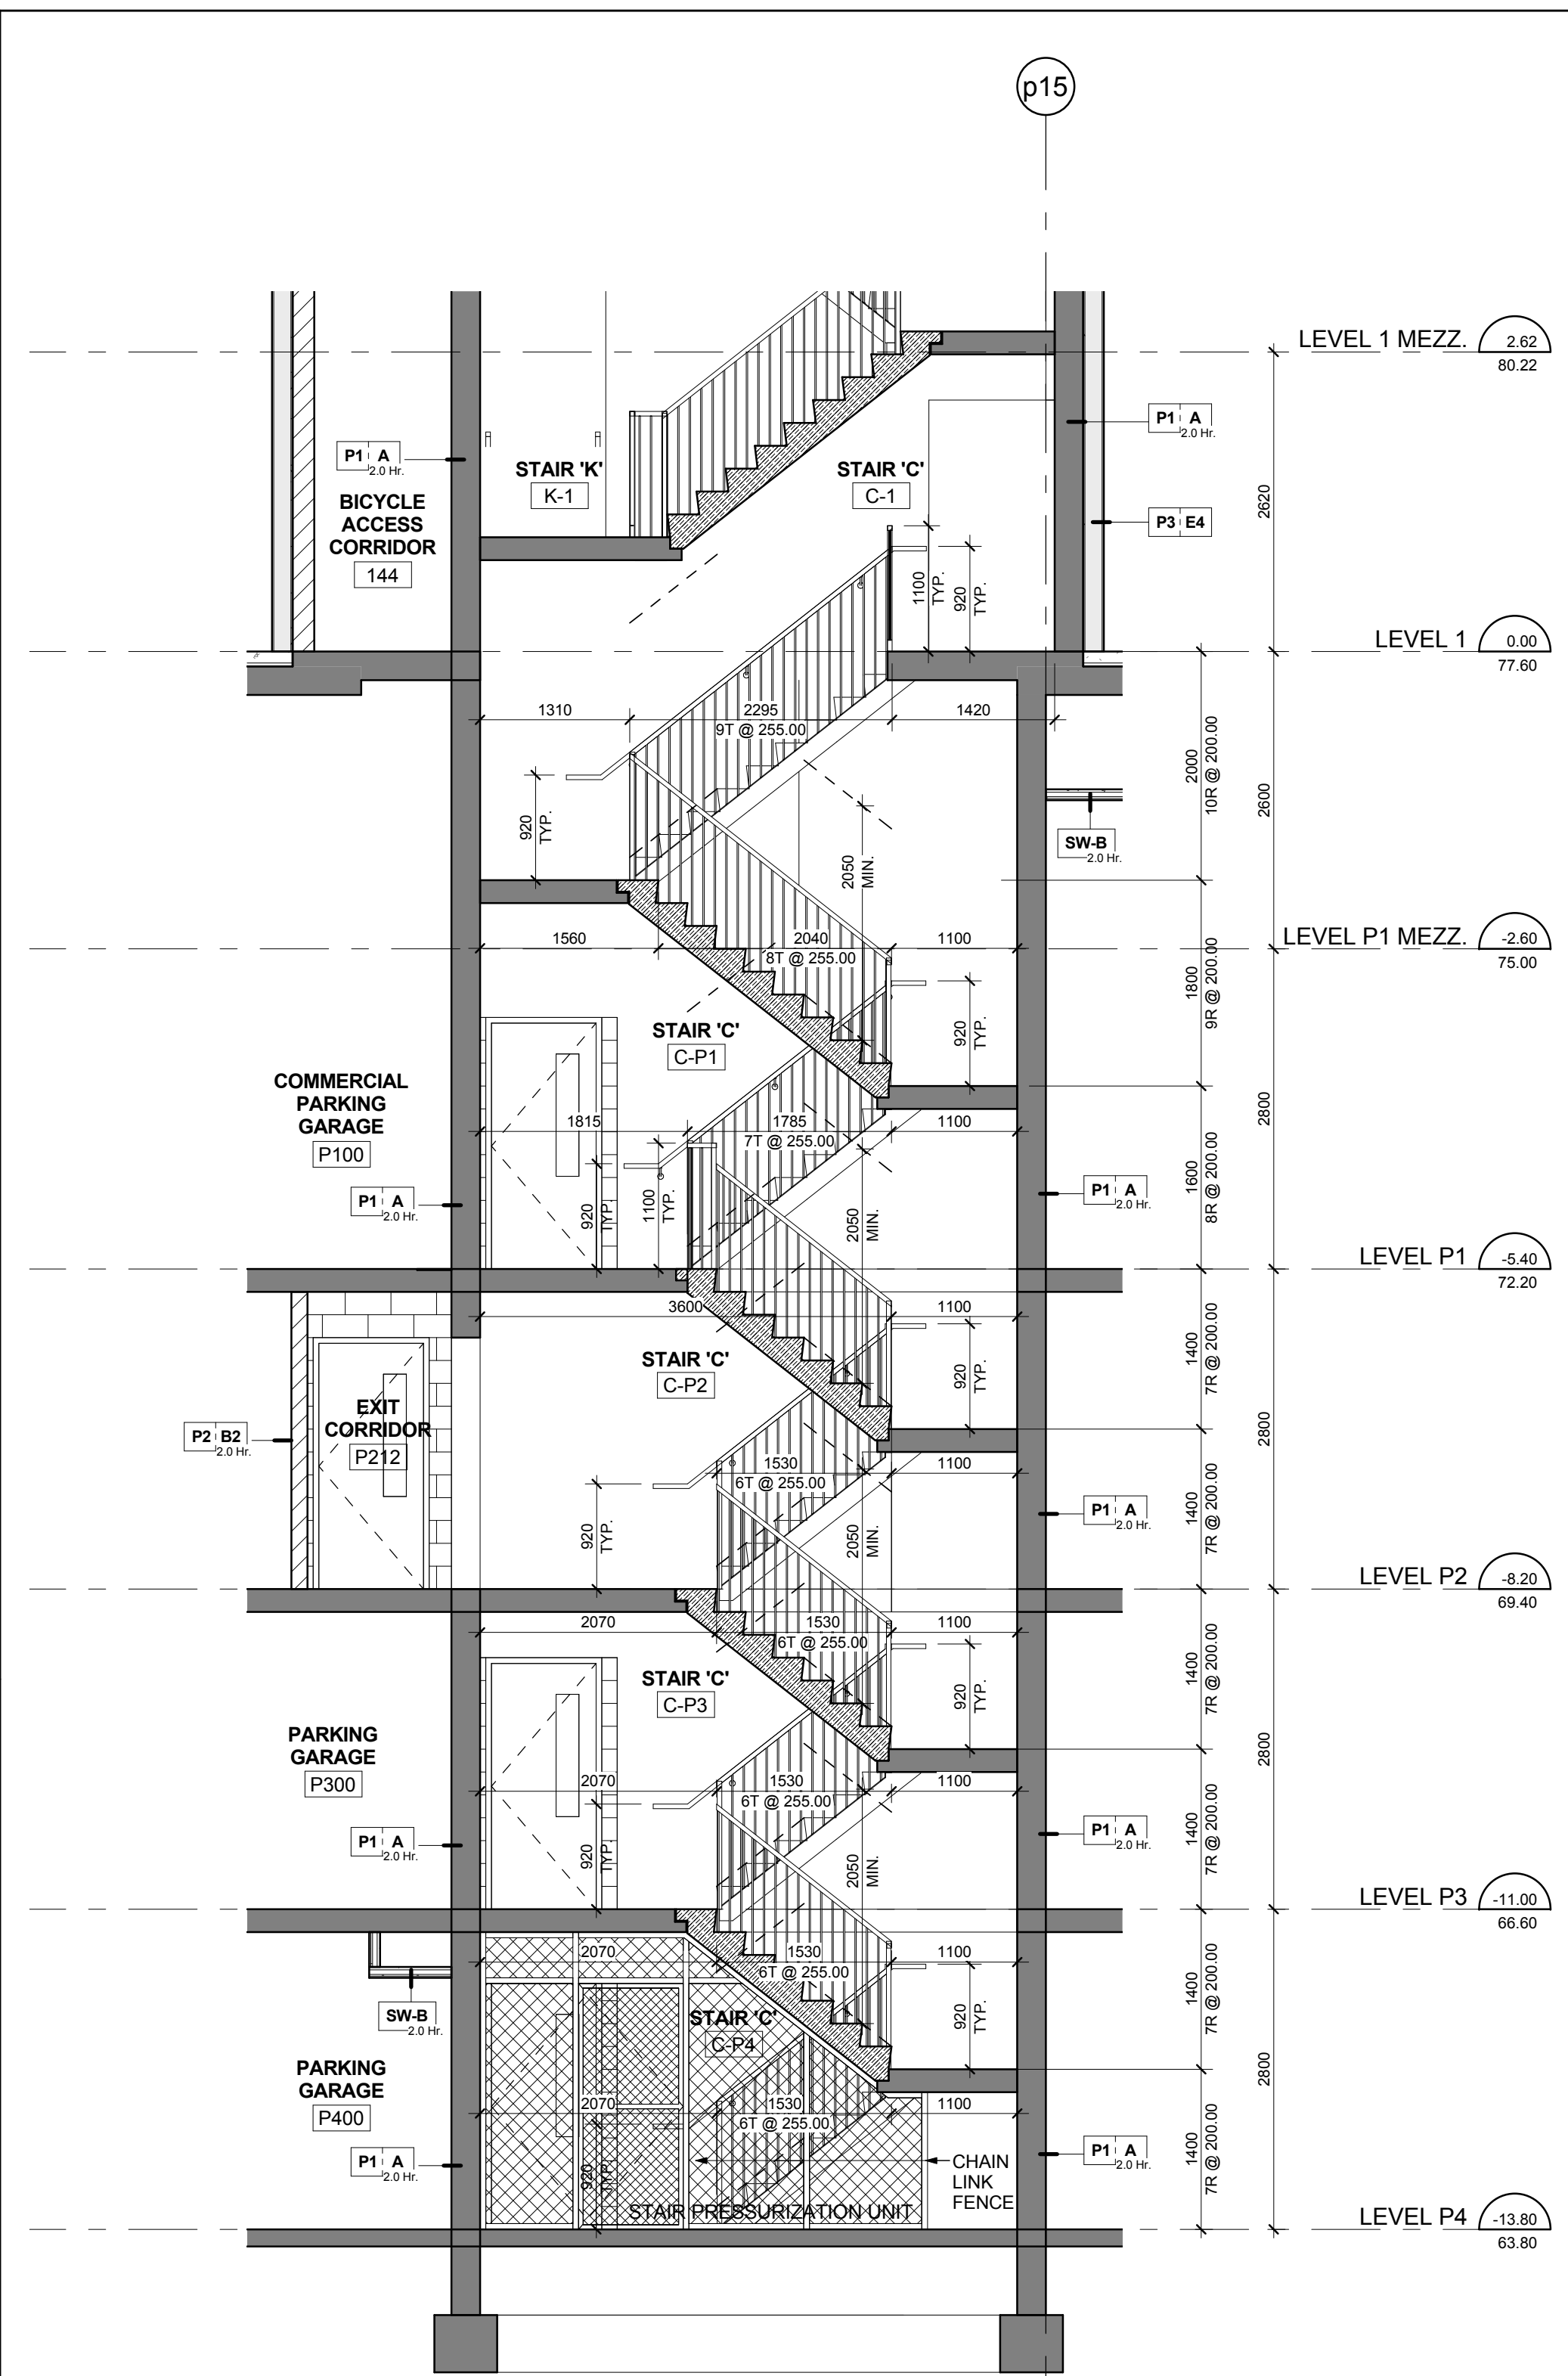


Stair 'C' - Stair Section Levels P4 - 1 Mezzanine
Scale: 1 : 50

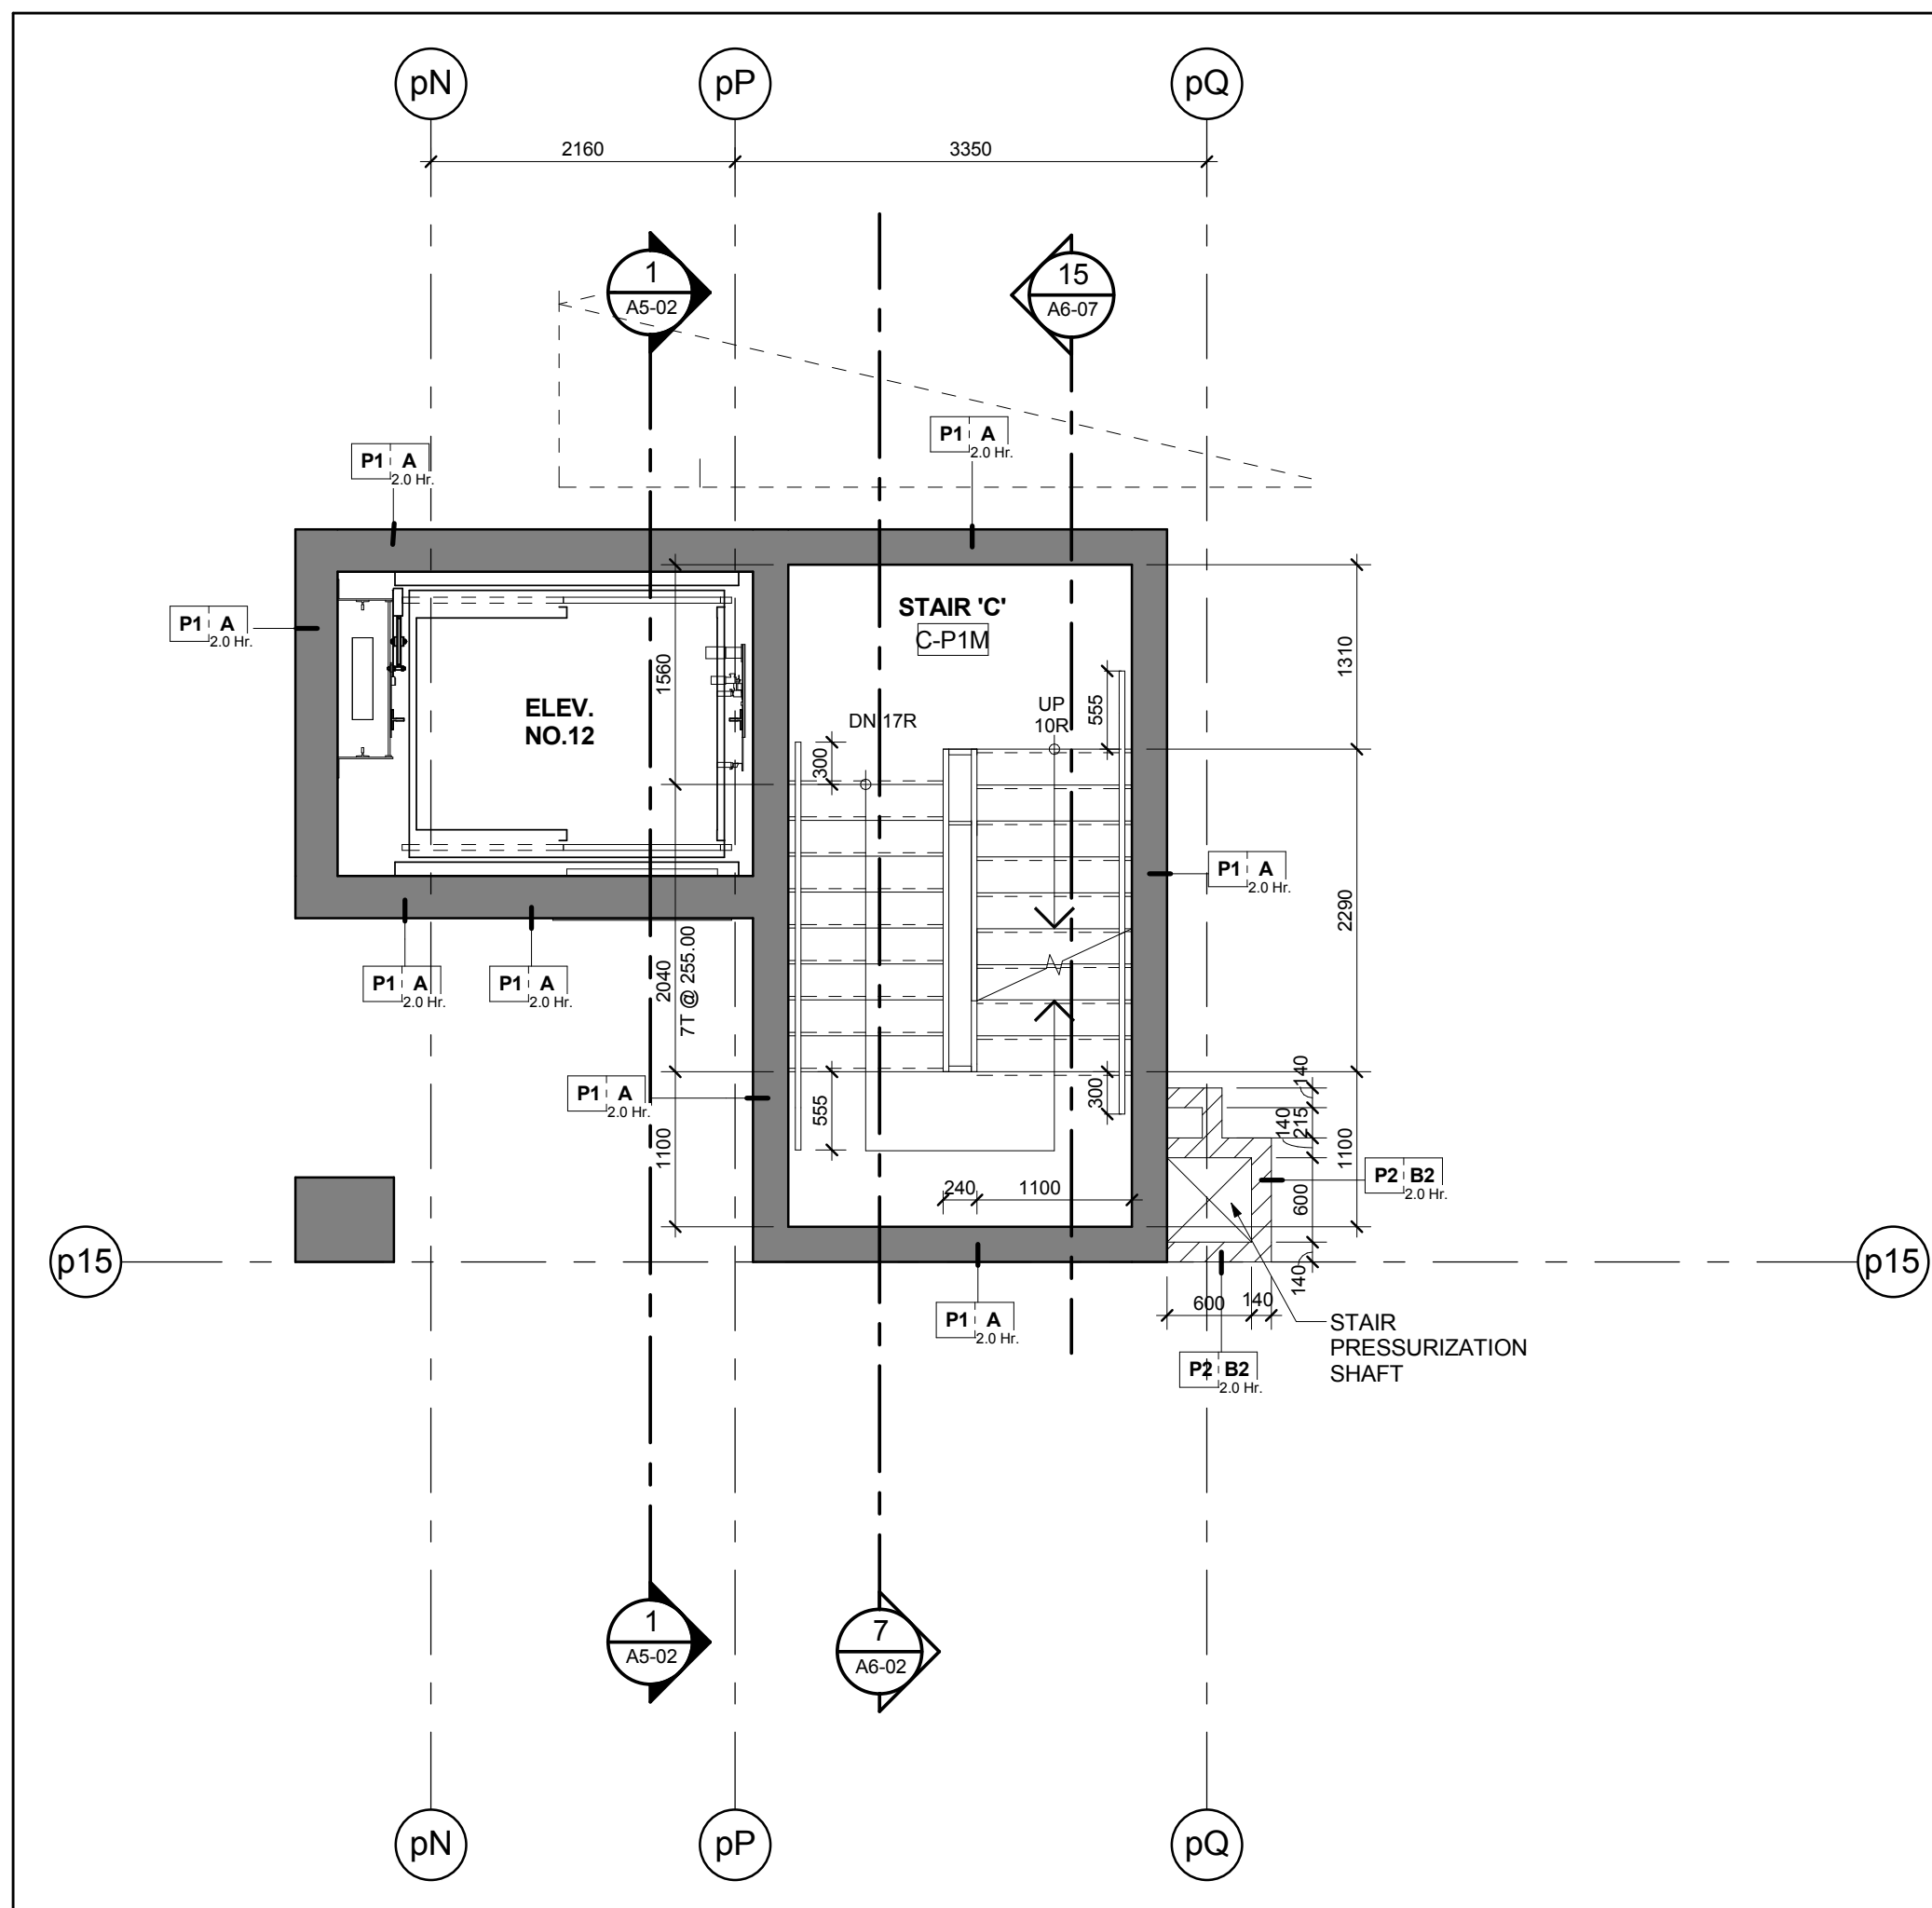


Stair 'C' - Stair Plan - Level P1 Mezzanine
Scale: 1 : 50

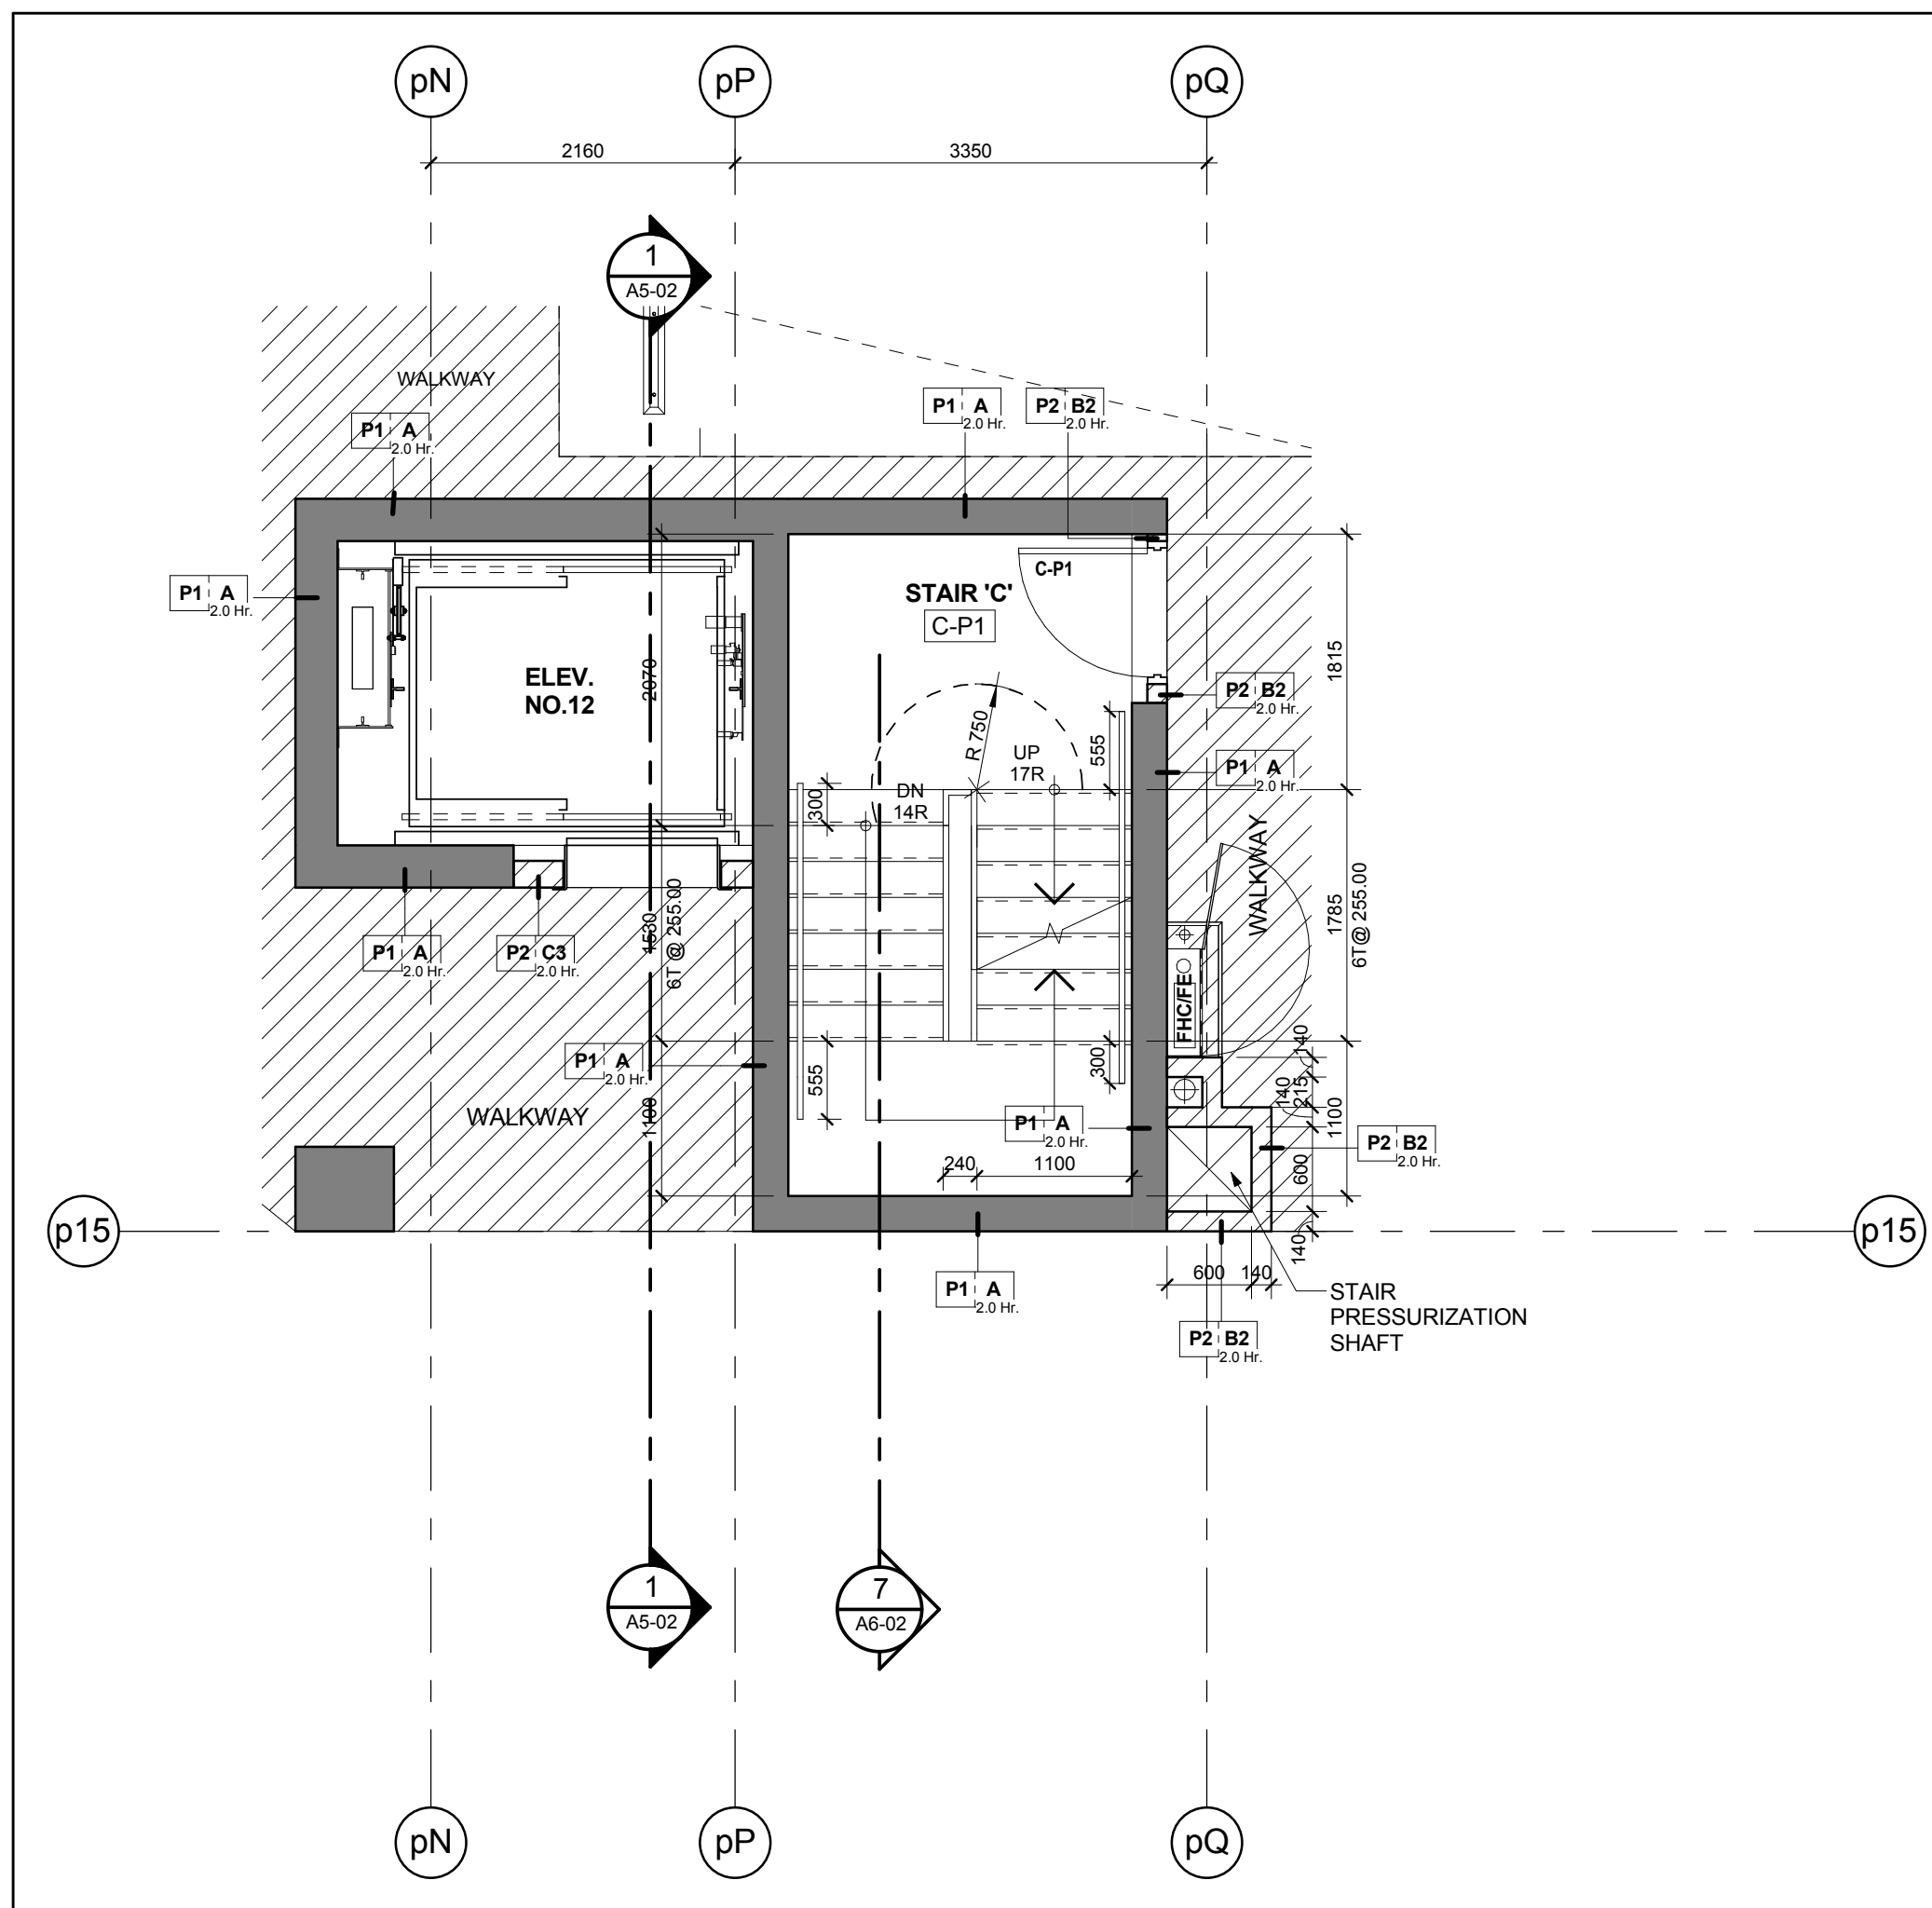


Stair 'C' - Stair Plan - Level P1
Scale: 1 : 50

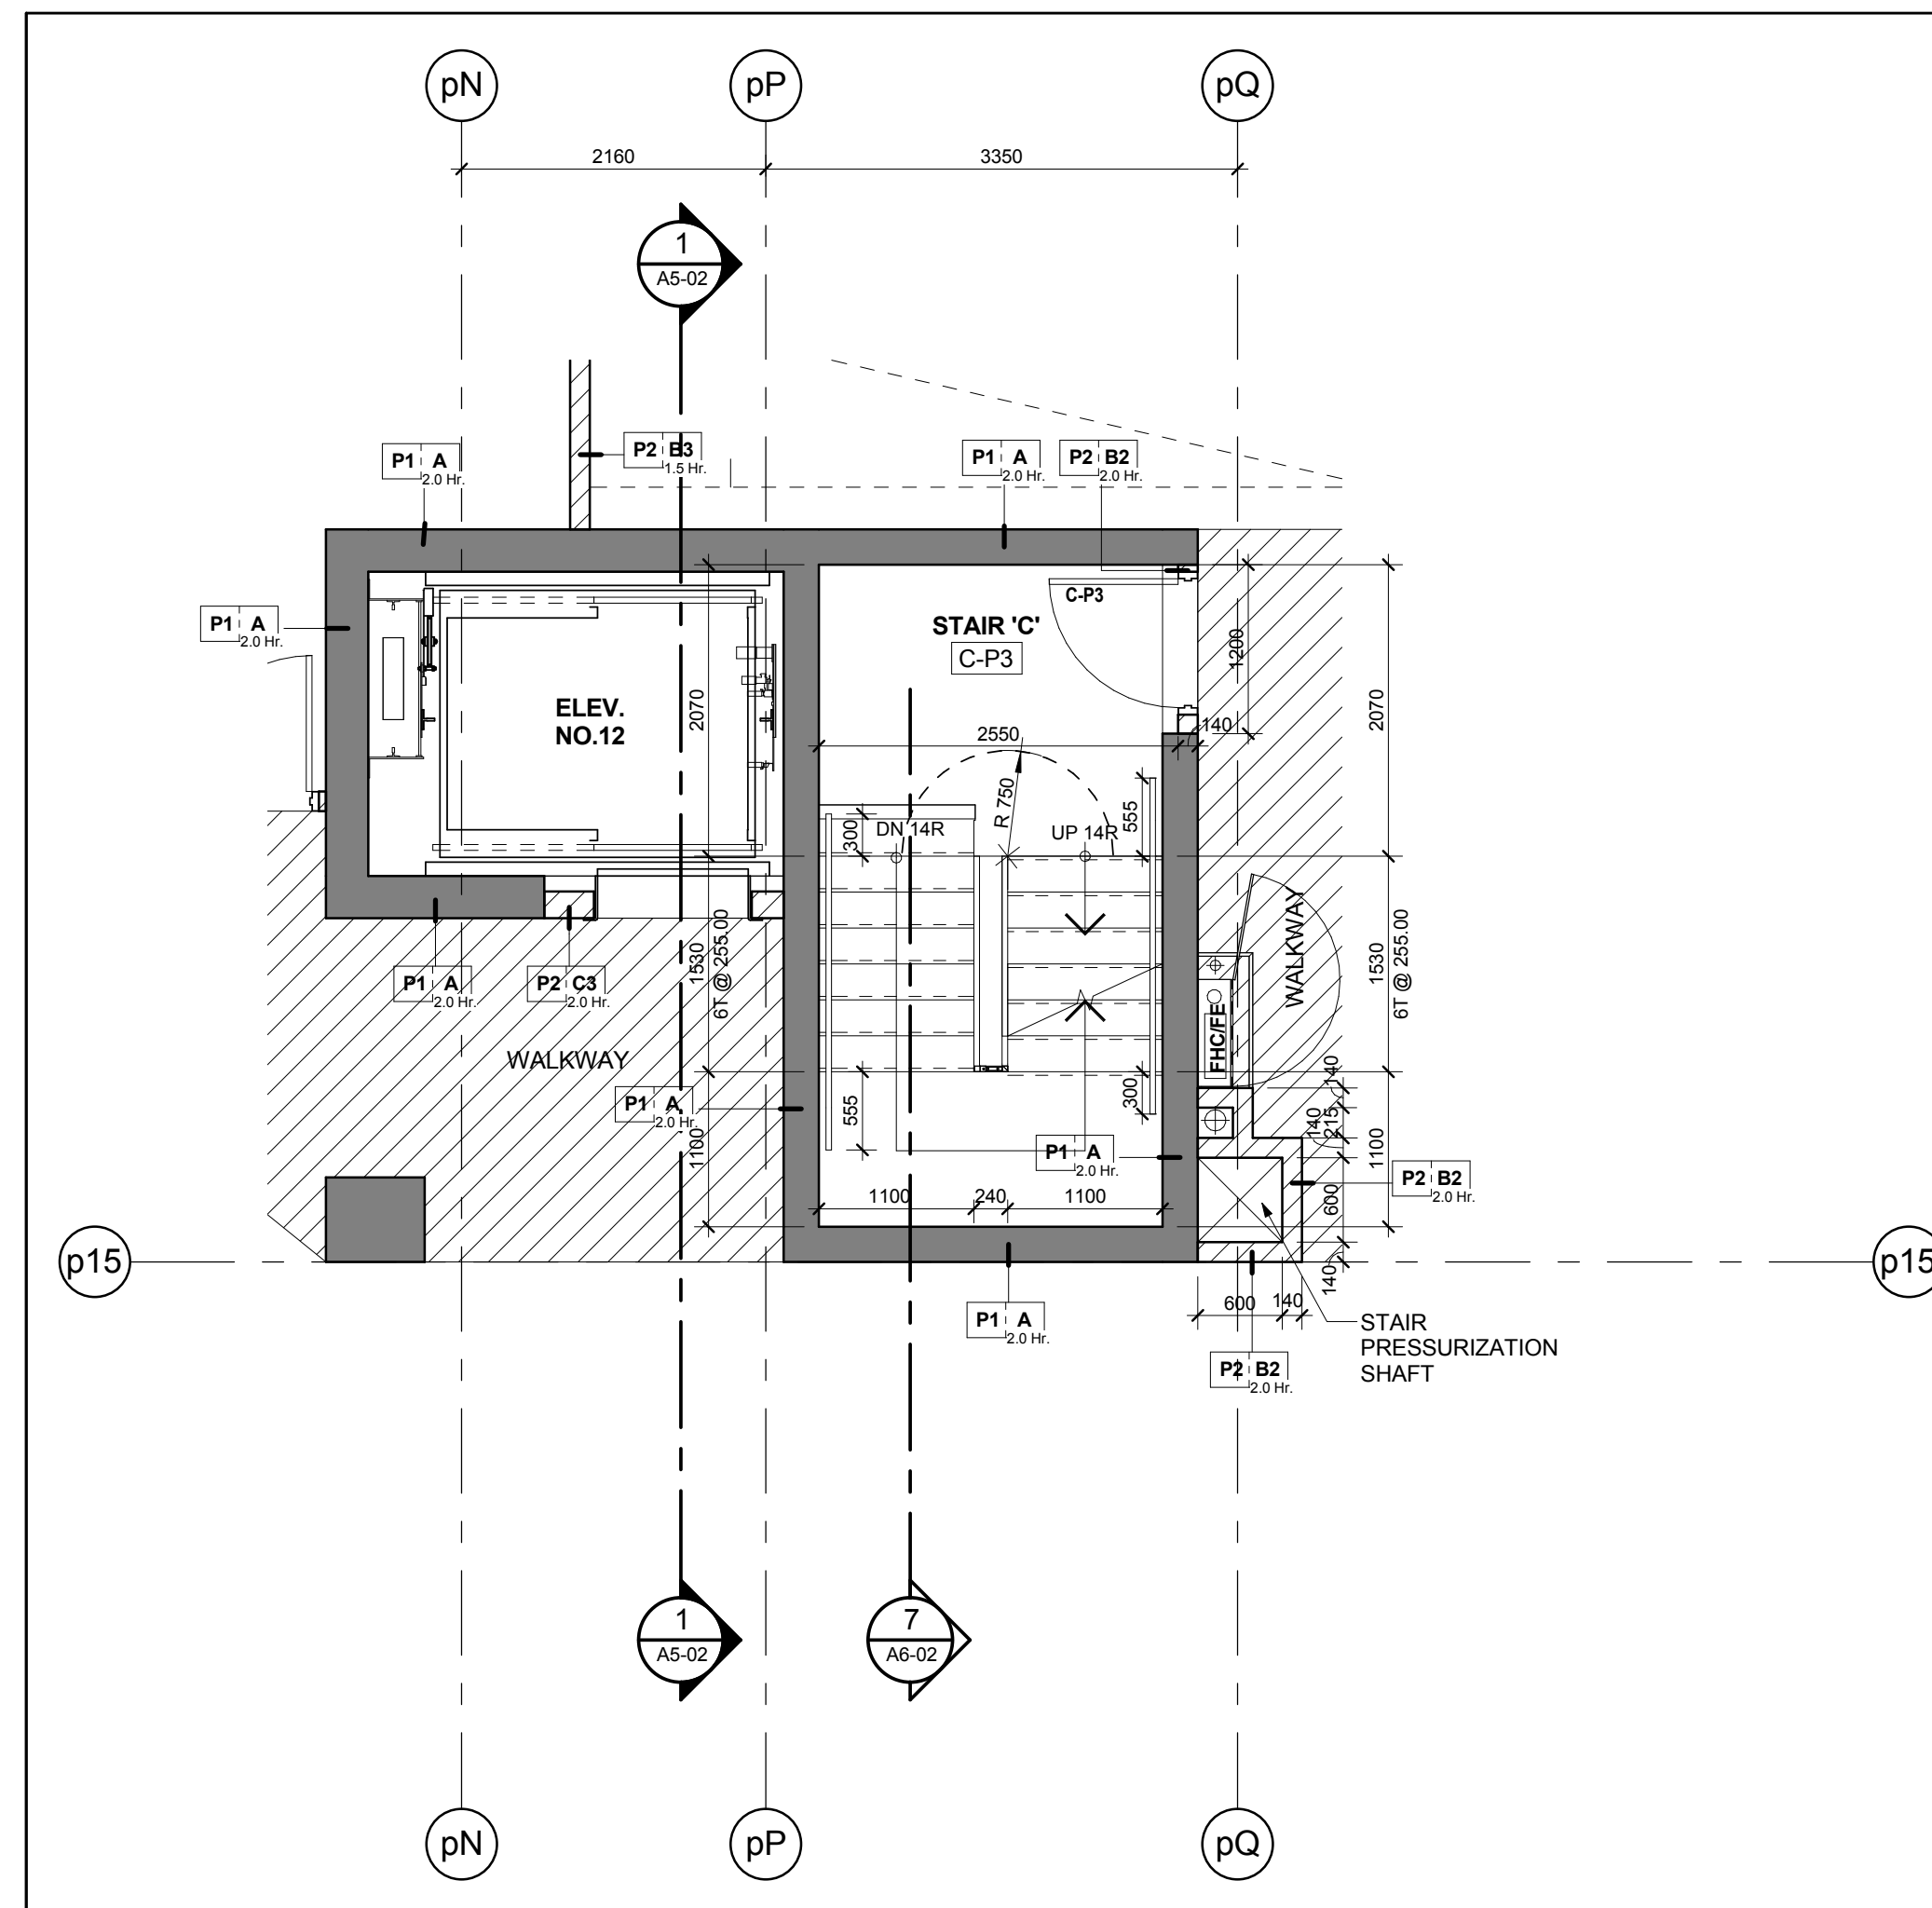


Stair 'C' - Stair Plan - Level P3
Scale: 1 : 50

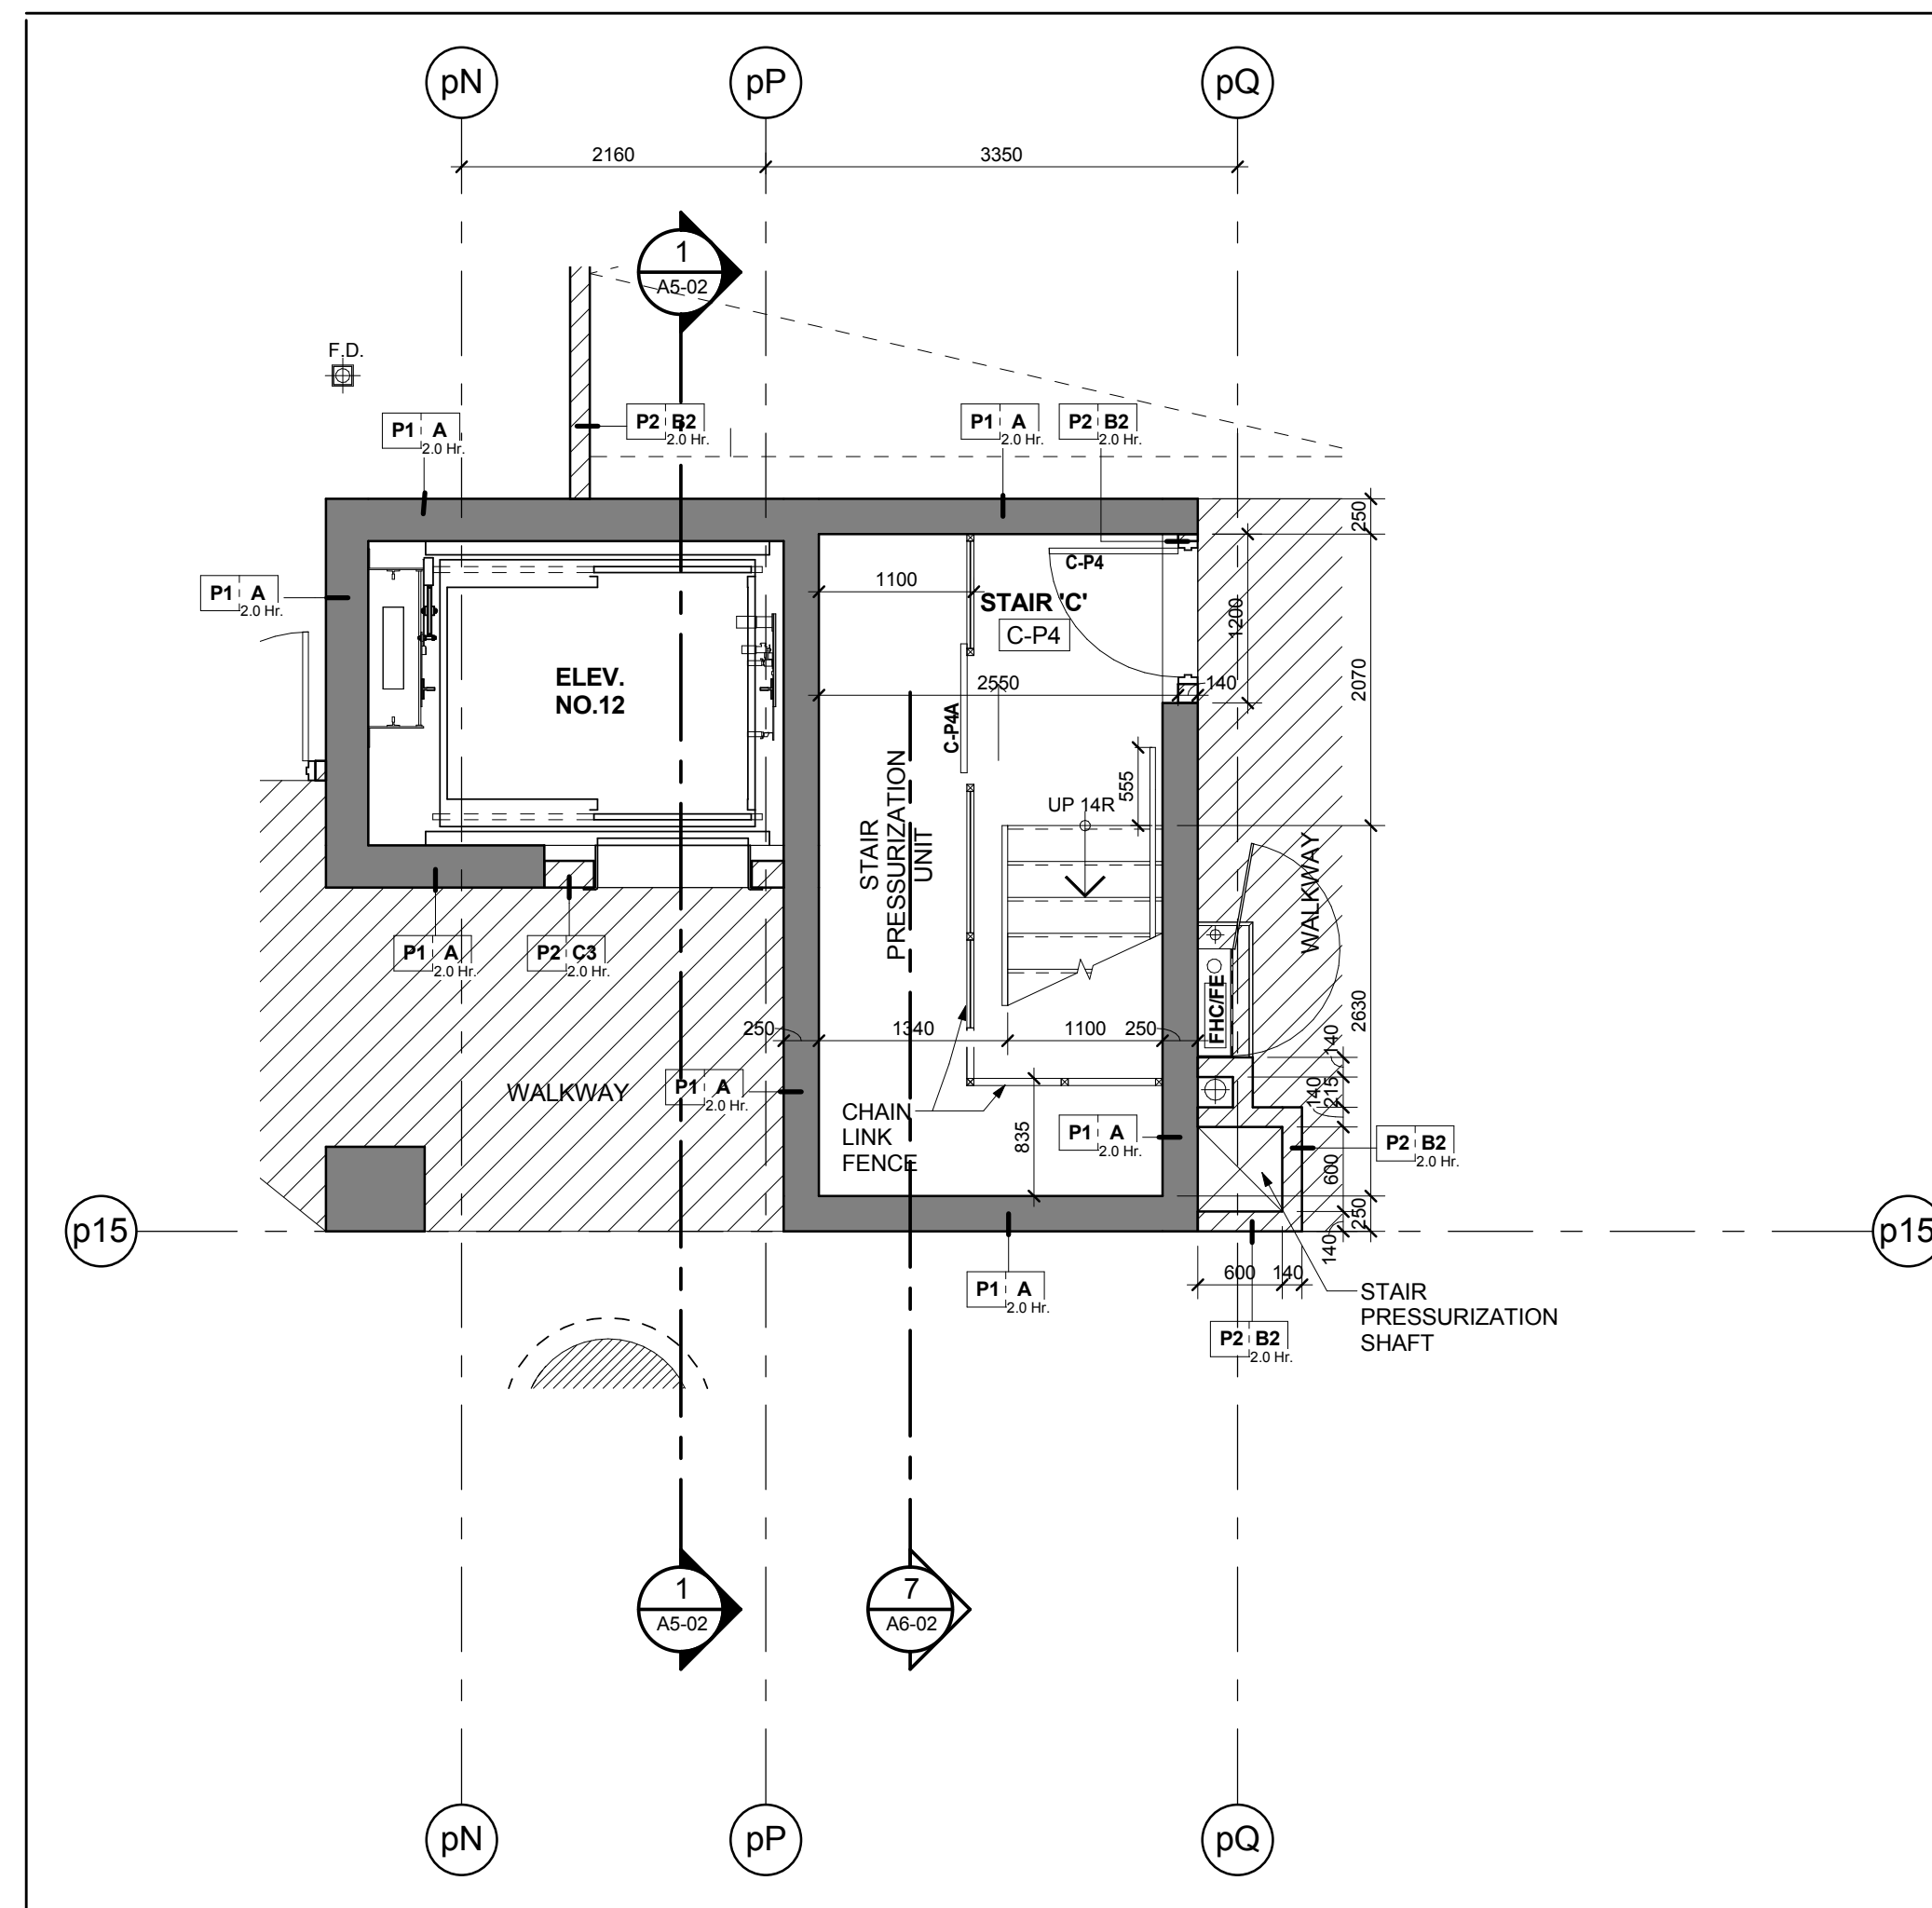


Stair 'C' - Stair Plan - Level P4
Scale: 1 : 50

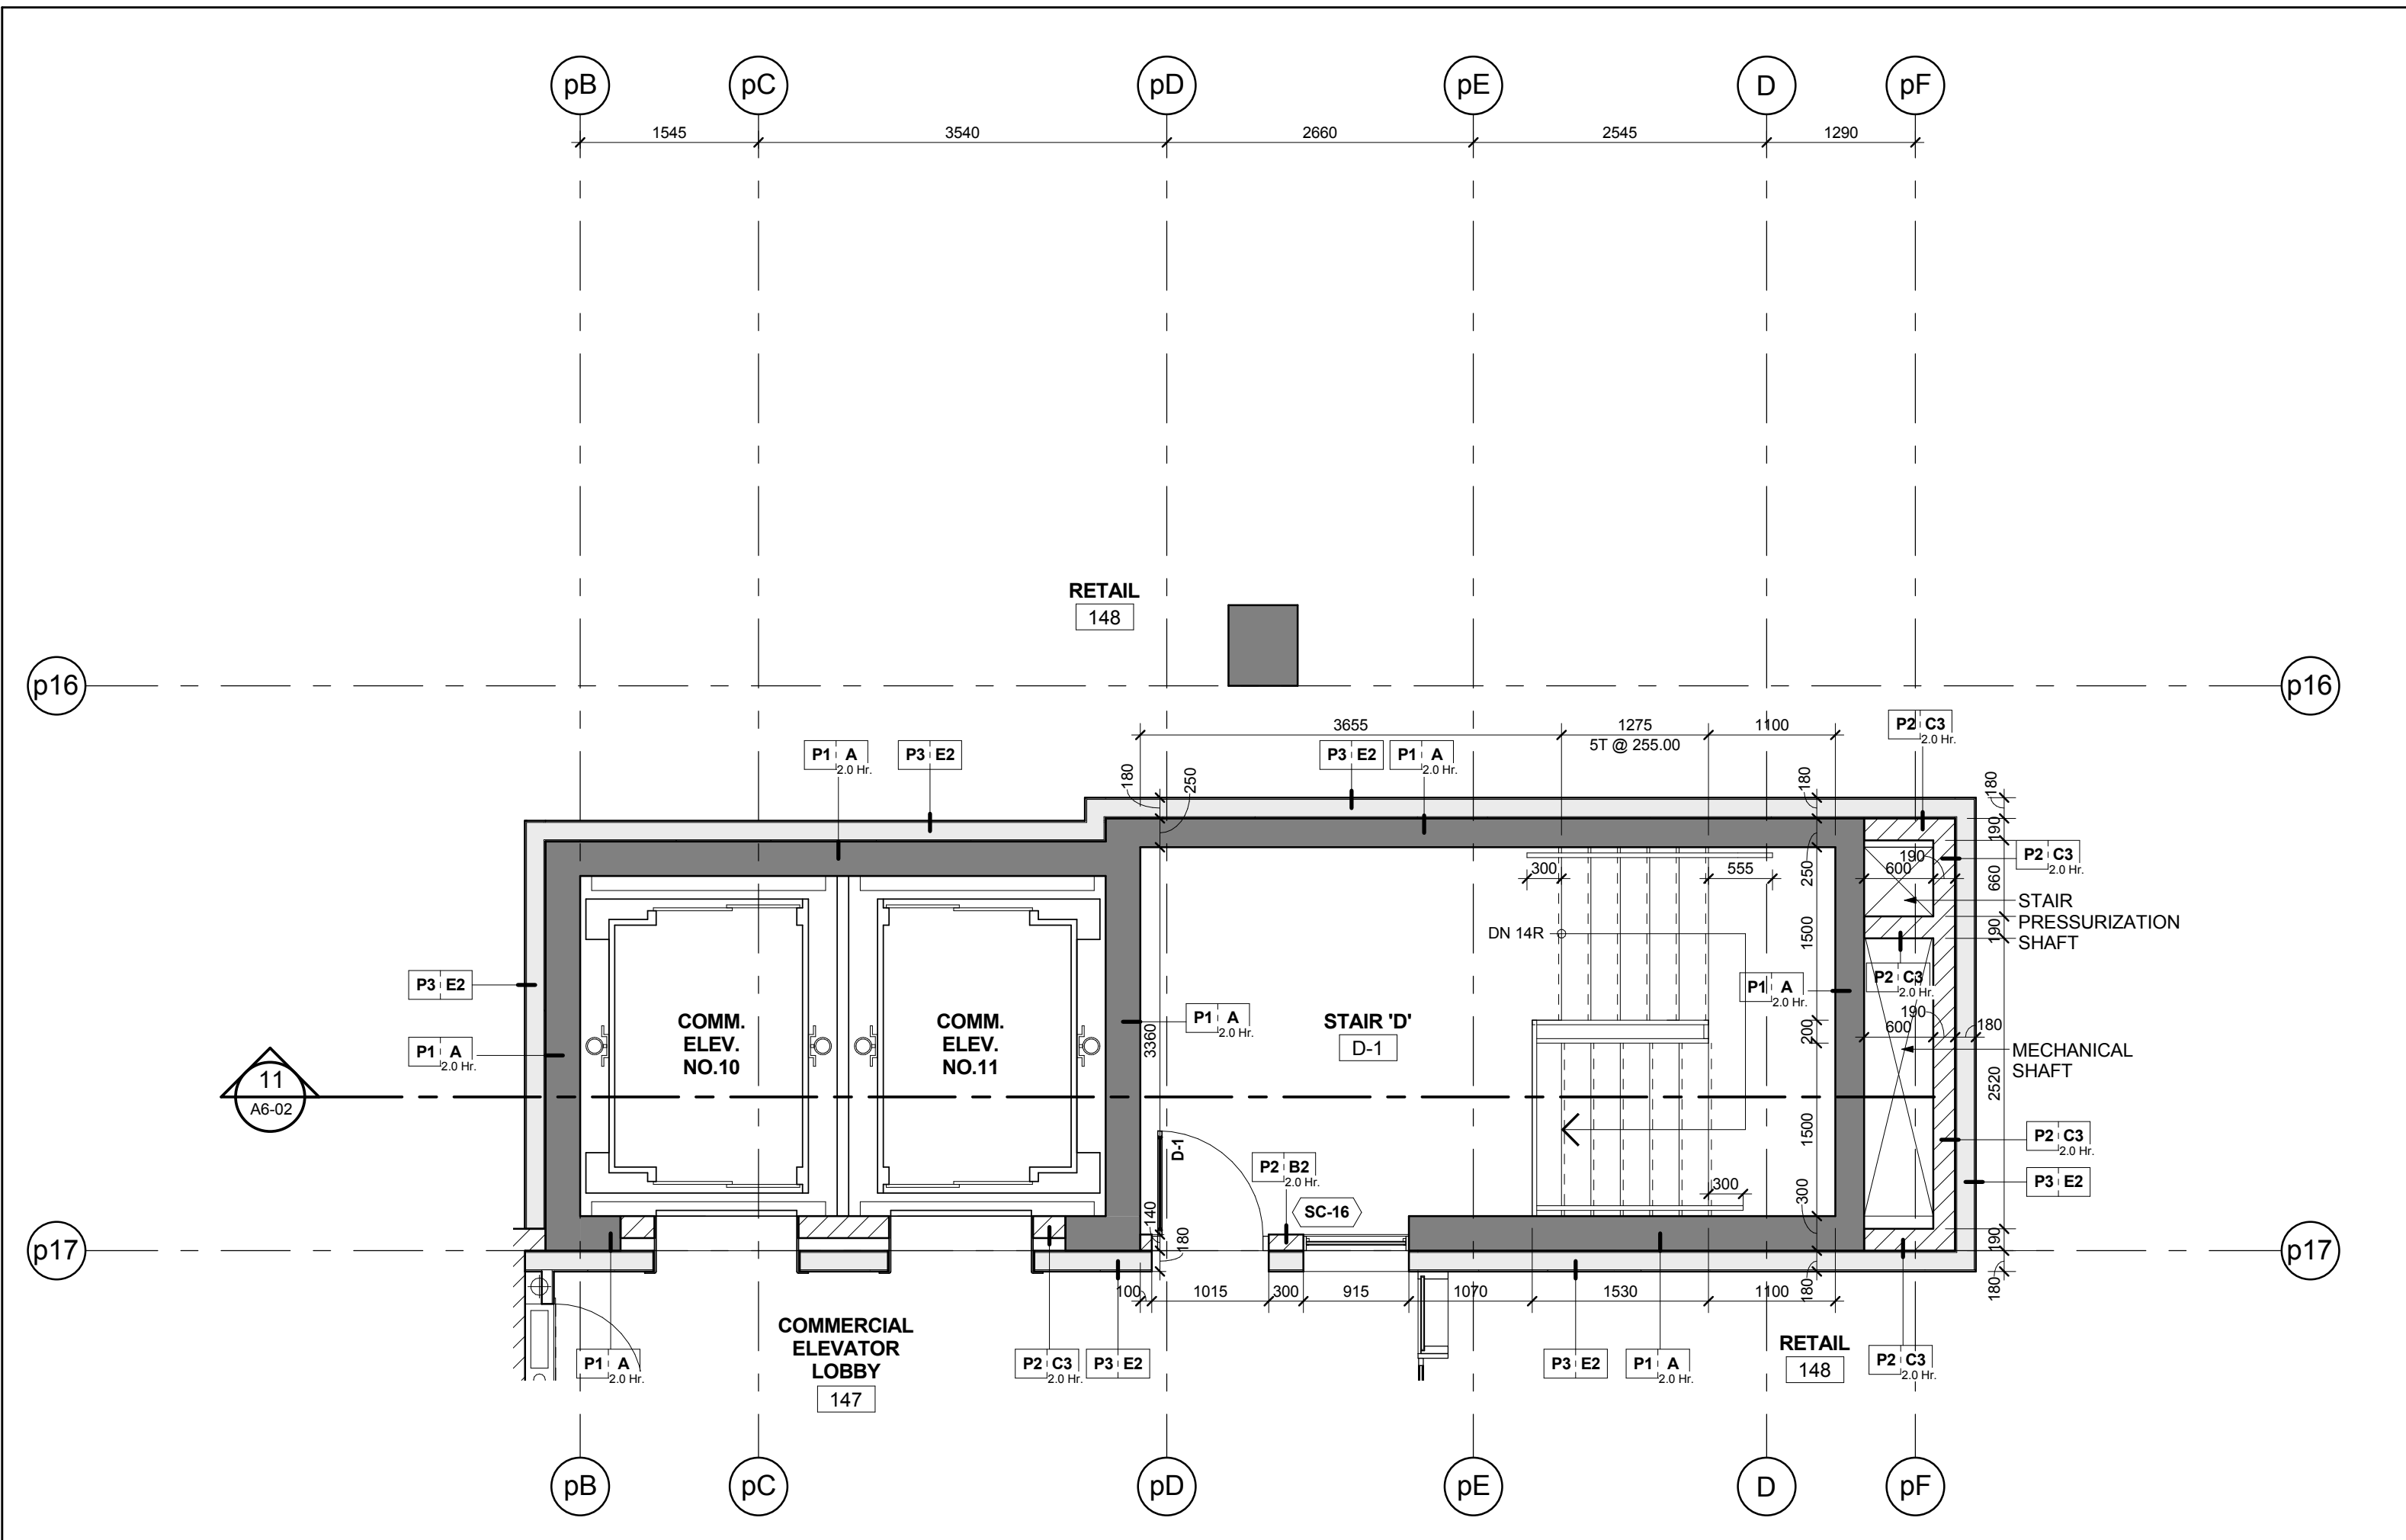

Stair 'D' - Stair Plan - Level 1
Scale: 1 : 50

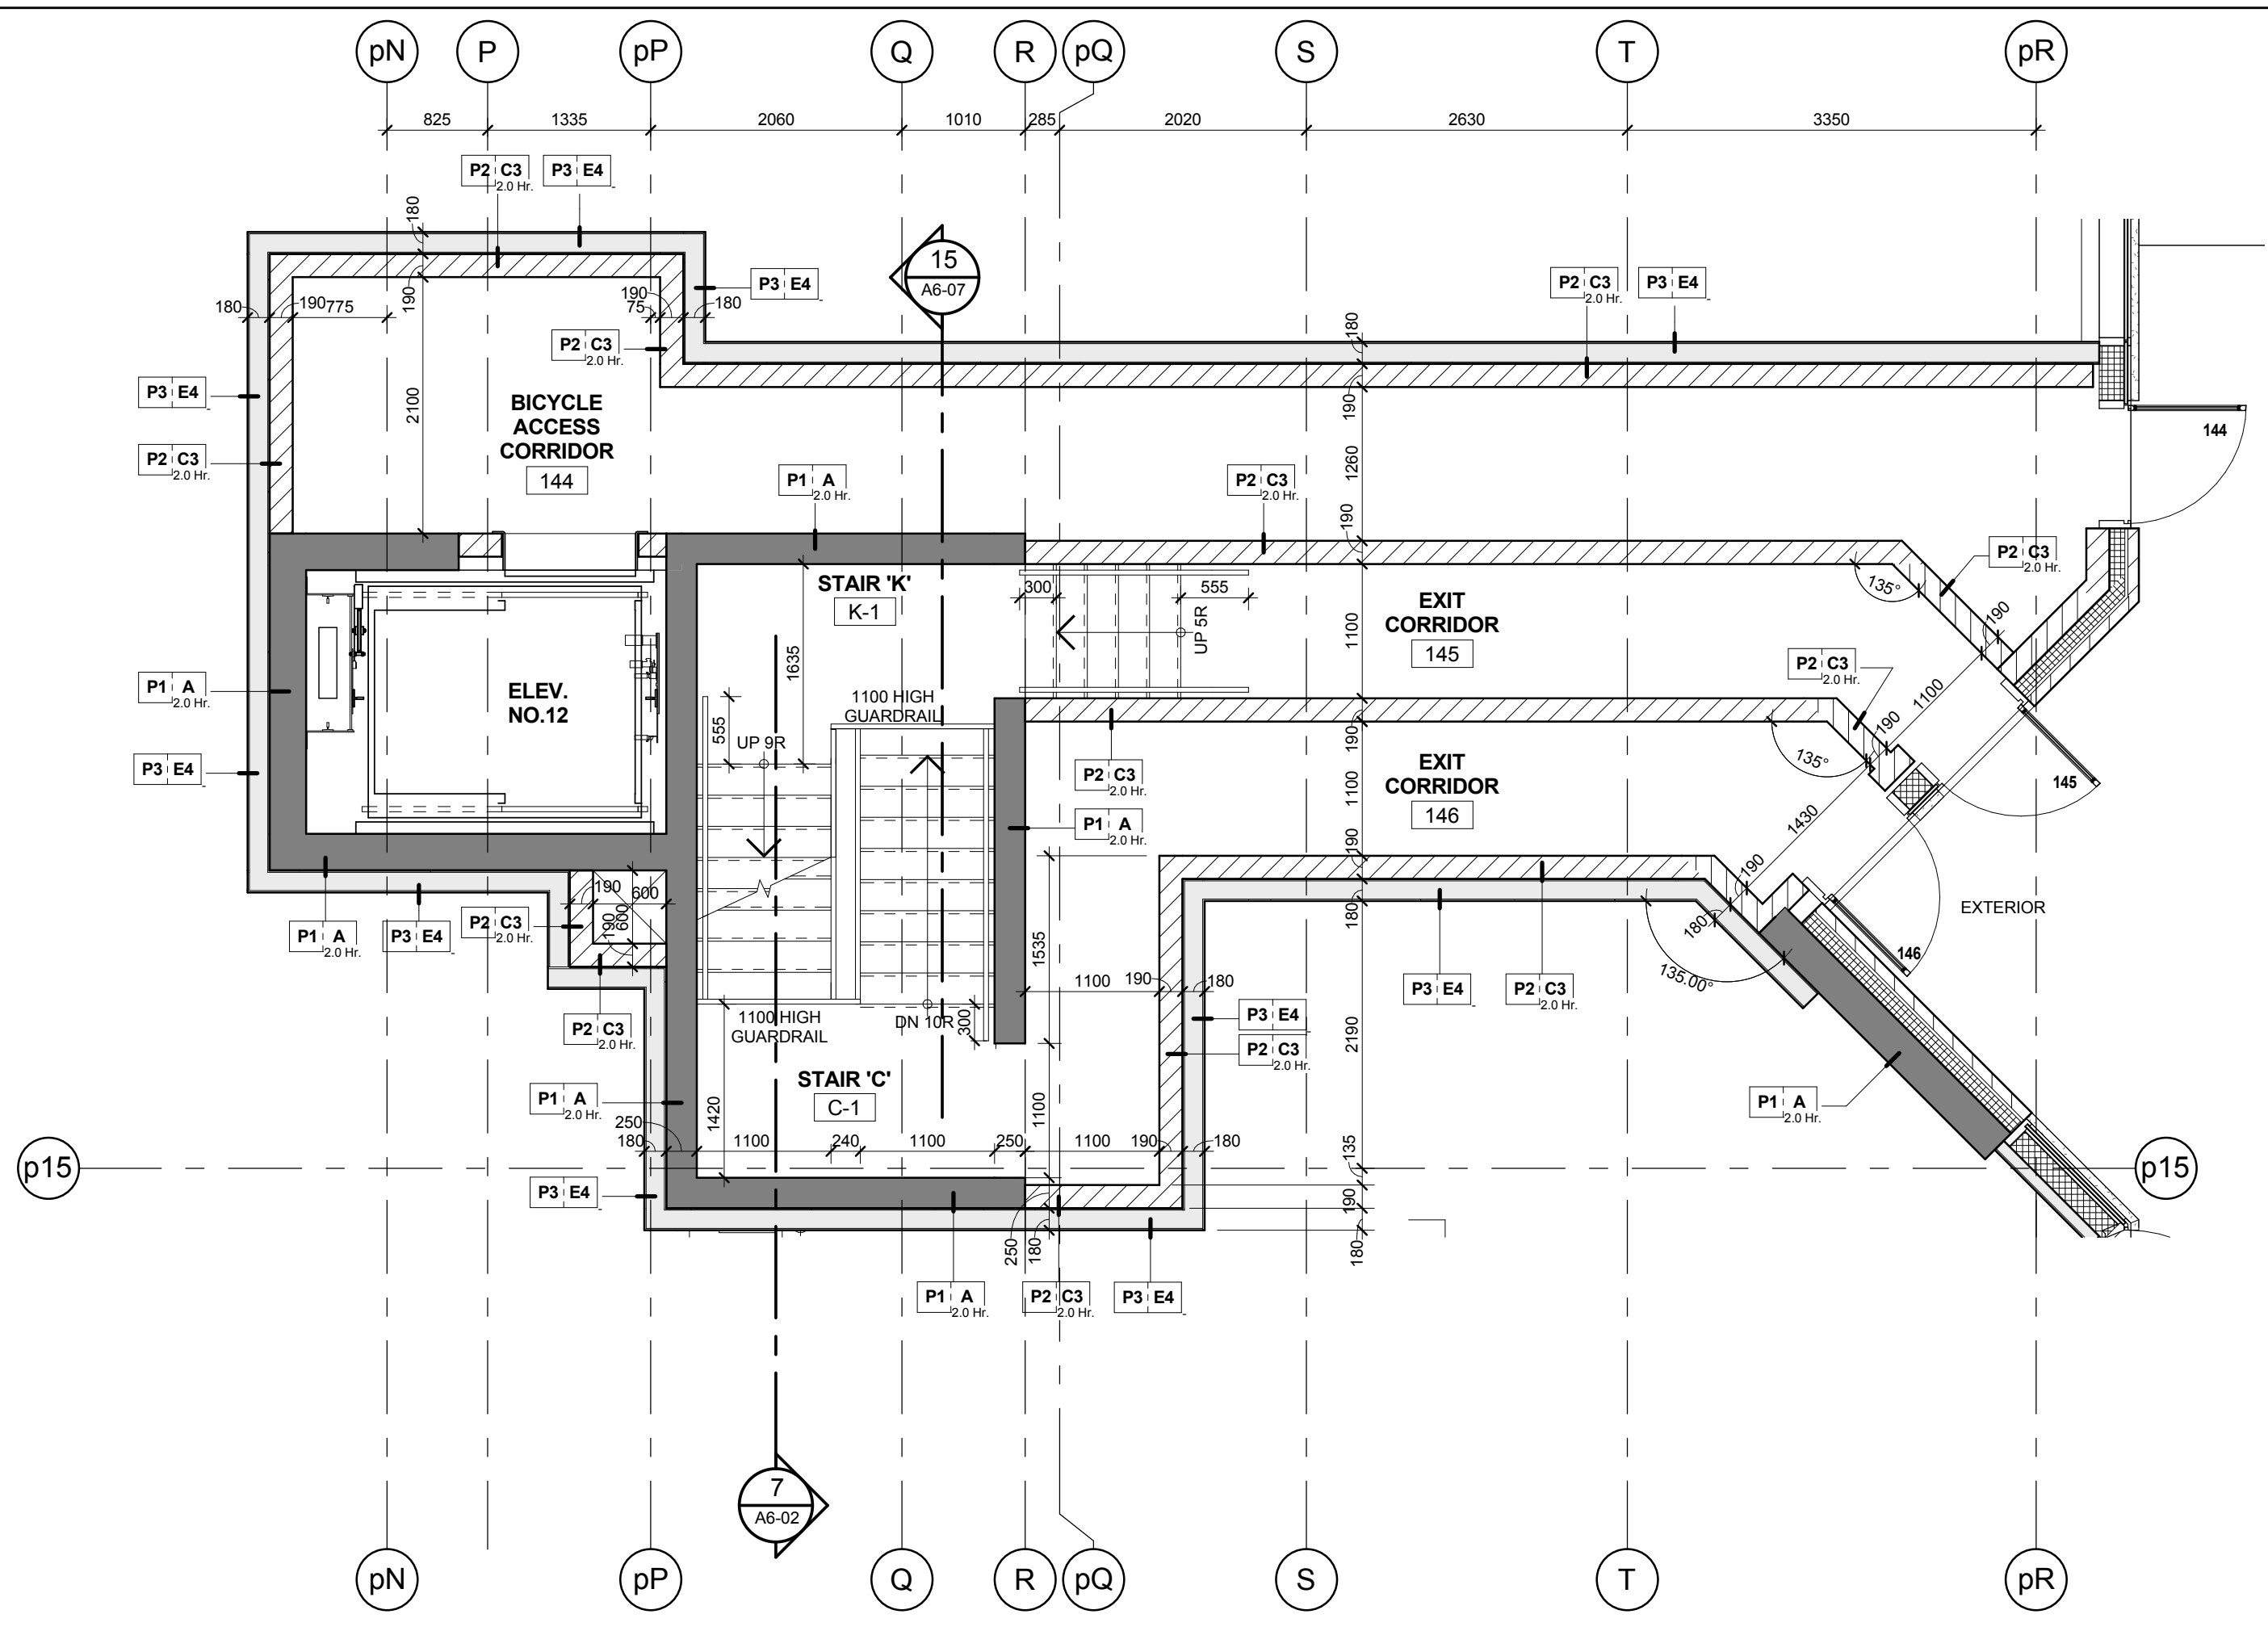

Stair 'C' - Stair Plan - Level 1
Scale: 1 : 50

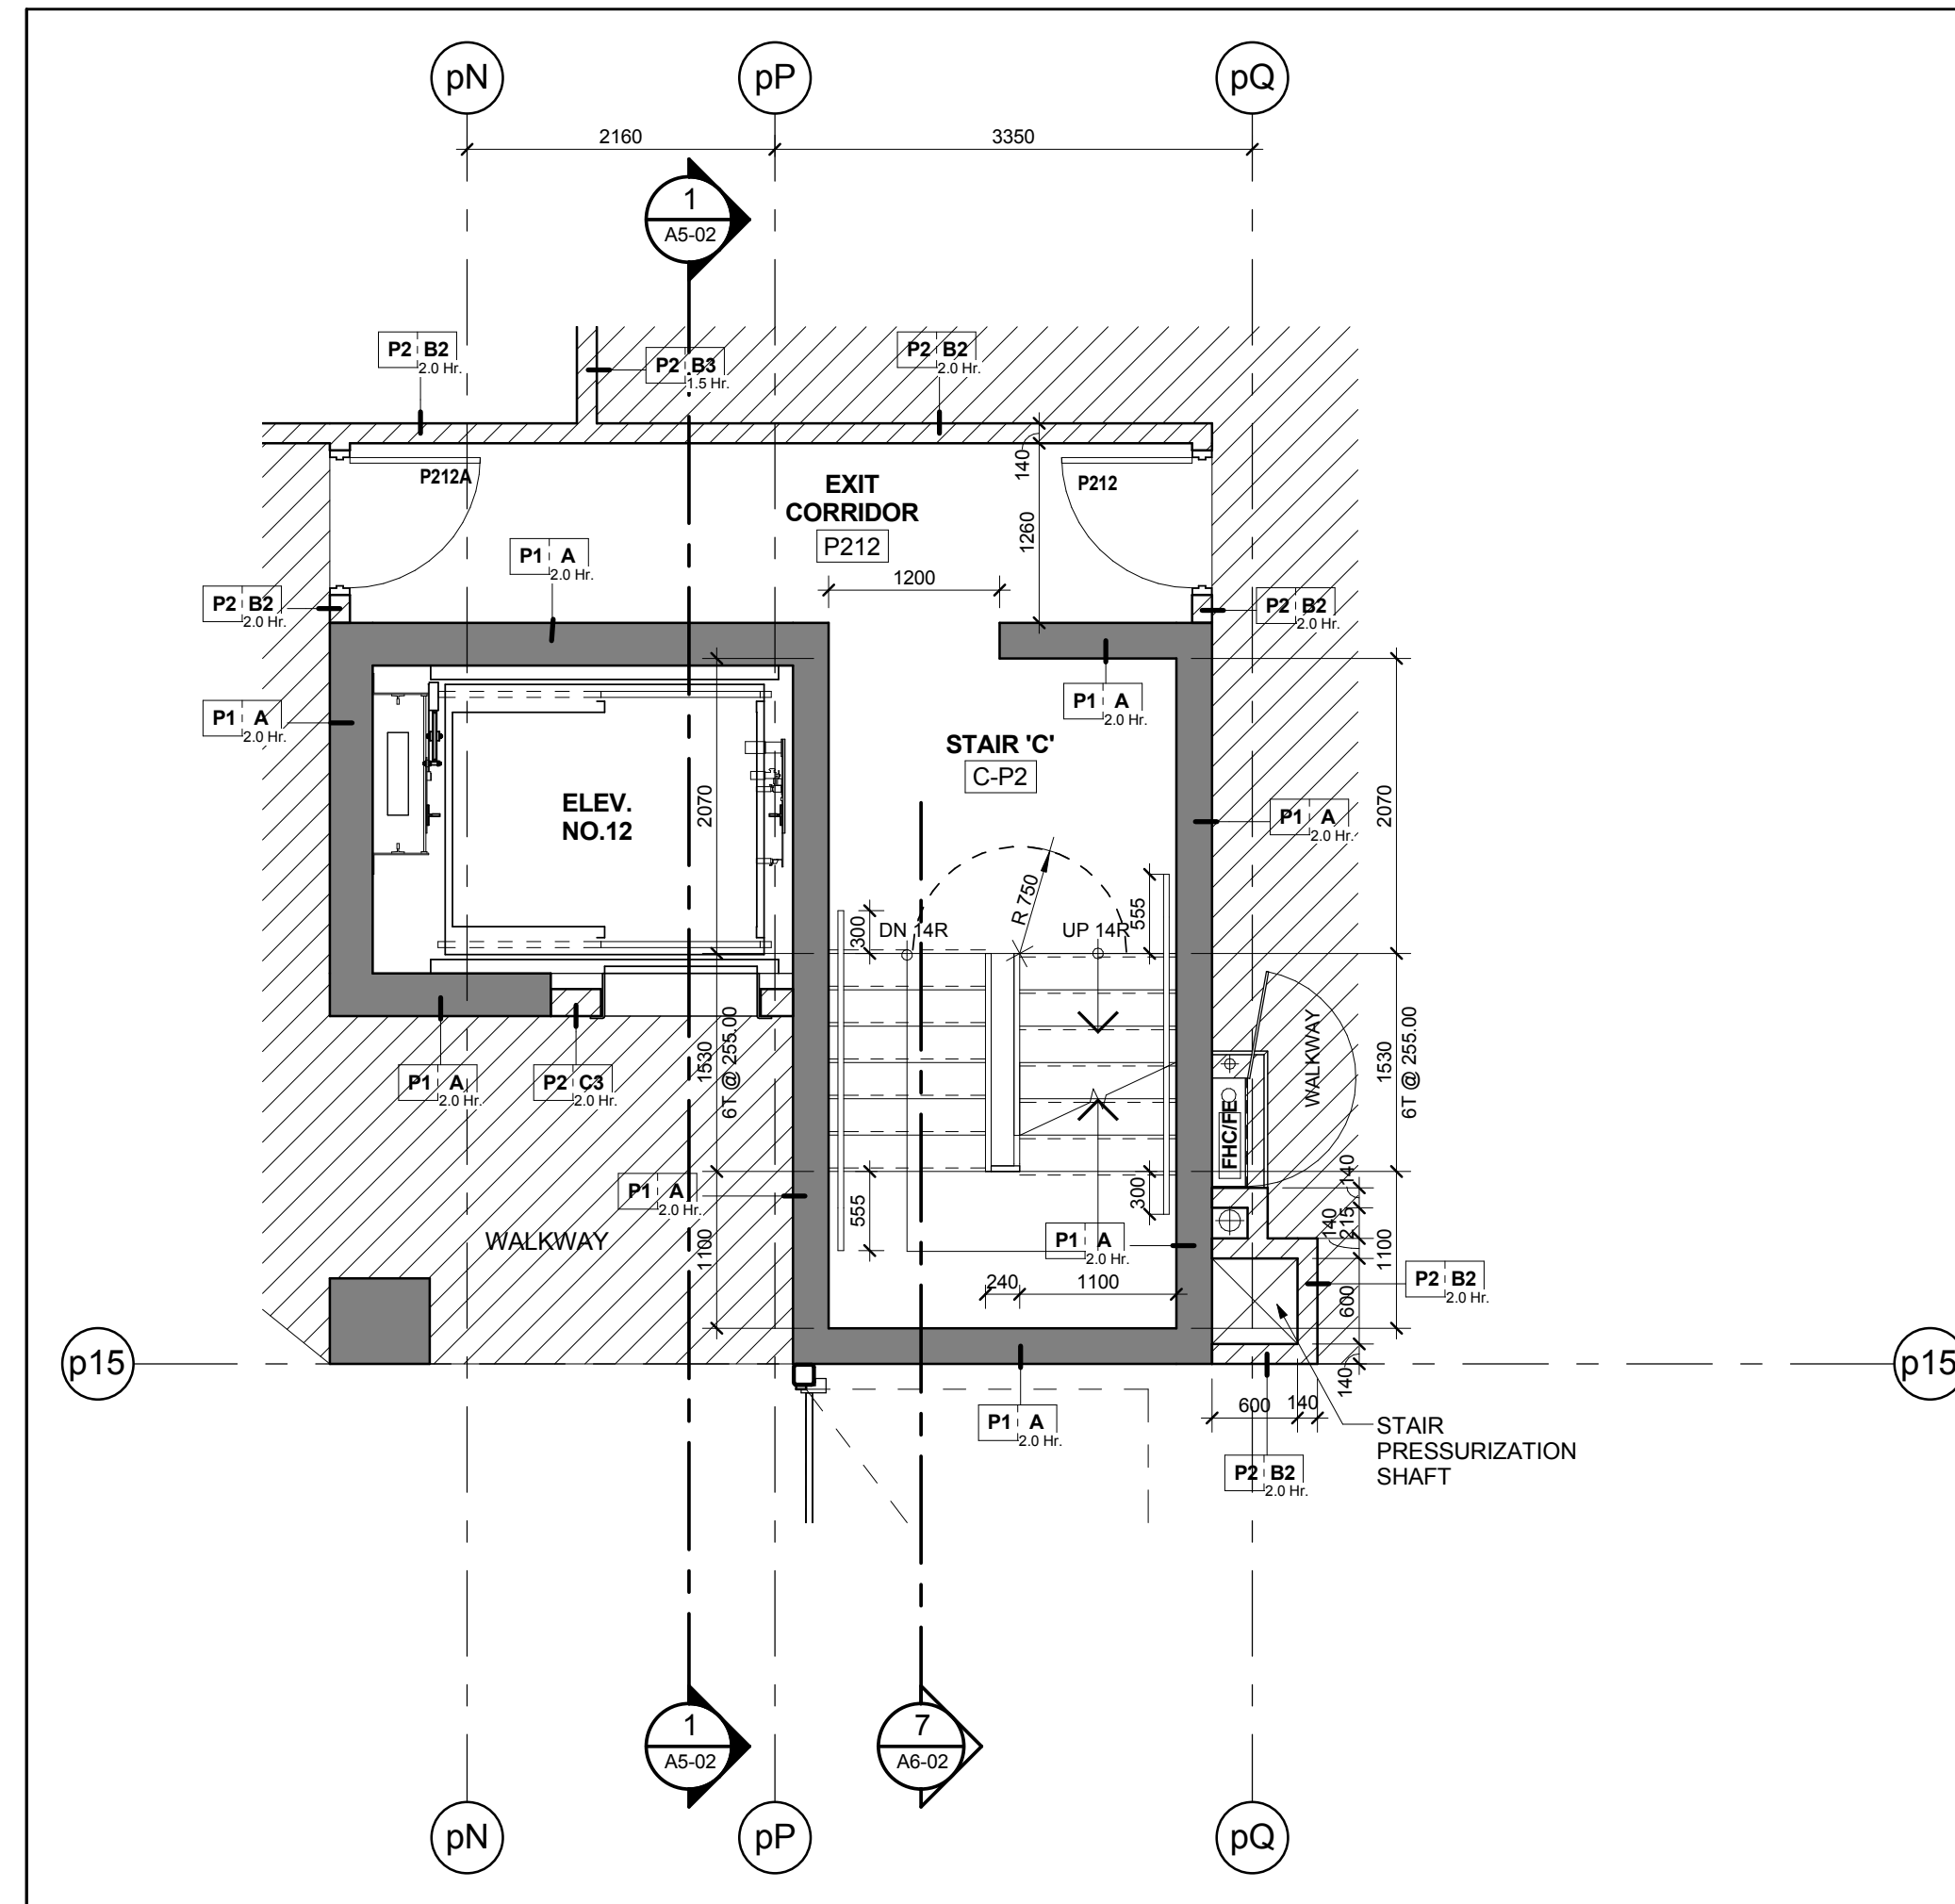

Stair 'C' - Stair Plan - Level P2
Scale: 1 : 50

Contractor Must Check And Verify All Dimensions On The Job.
Do Not Scale The Drawings.
All Drawings, Specifications And Related Documents Are The Copyright Of
The Architect And Shall Be Returned Upon Request.
Reproduction Of Drawings, Specifications And Related Documents
In Part Or Whole Is Forbidden Without The Architect's Written Permission.
This Drawing Is Not To Be Used For Construction Until Signed By The Architect.
Date:

KIRKOR ARCHITECTS + PLANNERS
20 Martin Road Avenue, Toronto, Ontario, M3J 2K6
Tel: 416-593-8500, Tel: 416-593-1234, www.kirkorarchitects.com

No.	Revision	Date

PROGRESS SET
January 11, 2016

No.	Issued For	Date
4.	Tender	Oct. 16, 2015
3.	Building Permit Resubmission	July 14, 2015
2.	Building Permit	June 12, 2015
1.	Waterfront Toronto Review	May 1, 2015

AQUAVISTA
AT BAYSIDE TORONTO

Drawing Title
Stair Plans & Sections
Stair 'C' & 'D' Plans and Sections

Project
Hines TRIDEL
AQUAVISTA
Block 3 - R3 & R4
263 Queens Quay East
Toronto, ON

Scale
1 : 50

Drawn by
M.R.

Checked by
C.A.

Prepared No.
13148

Date
January 11, 2016

Drawing No.
A6-02