




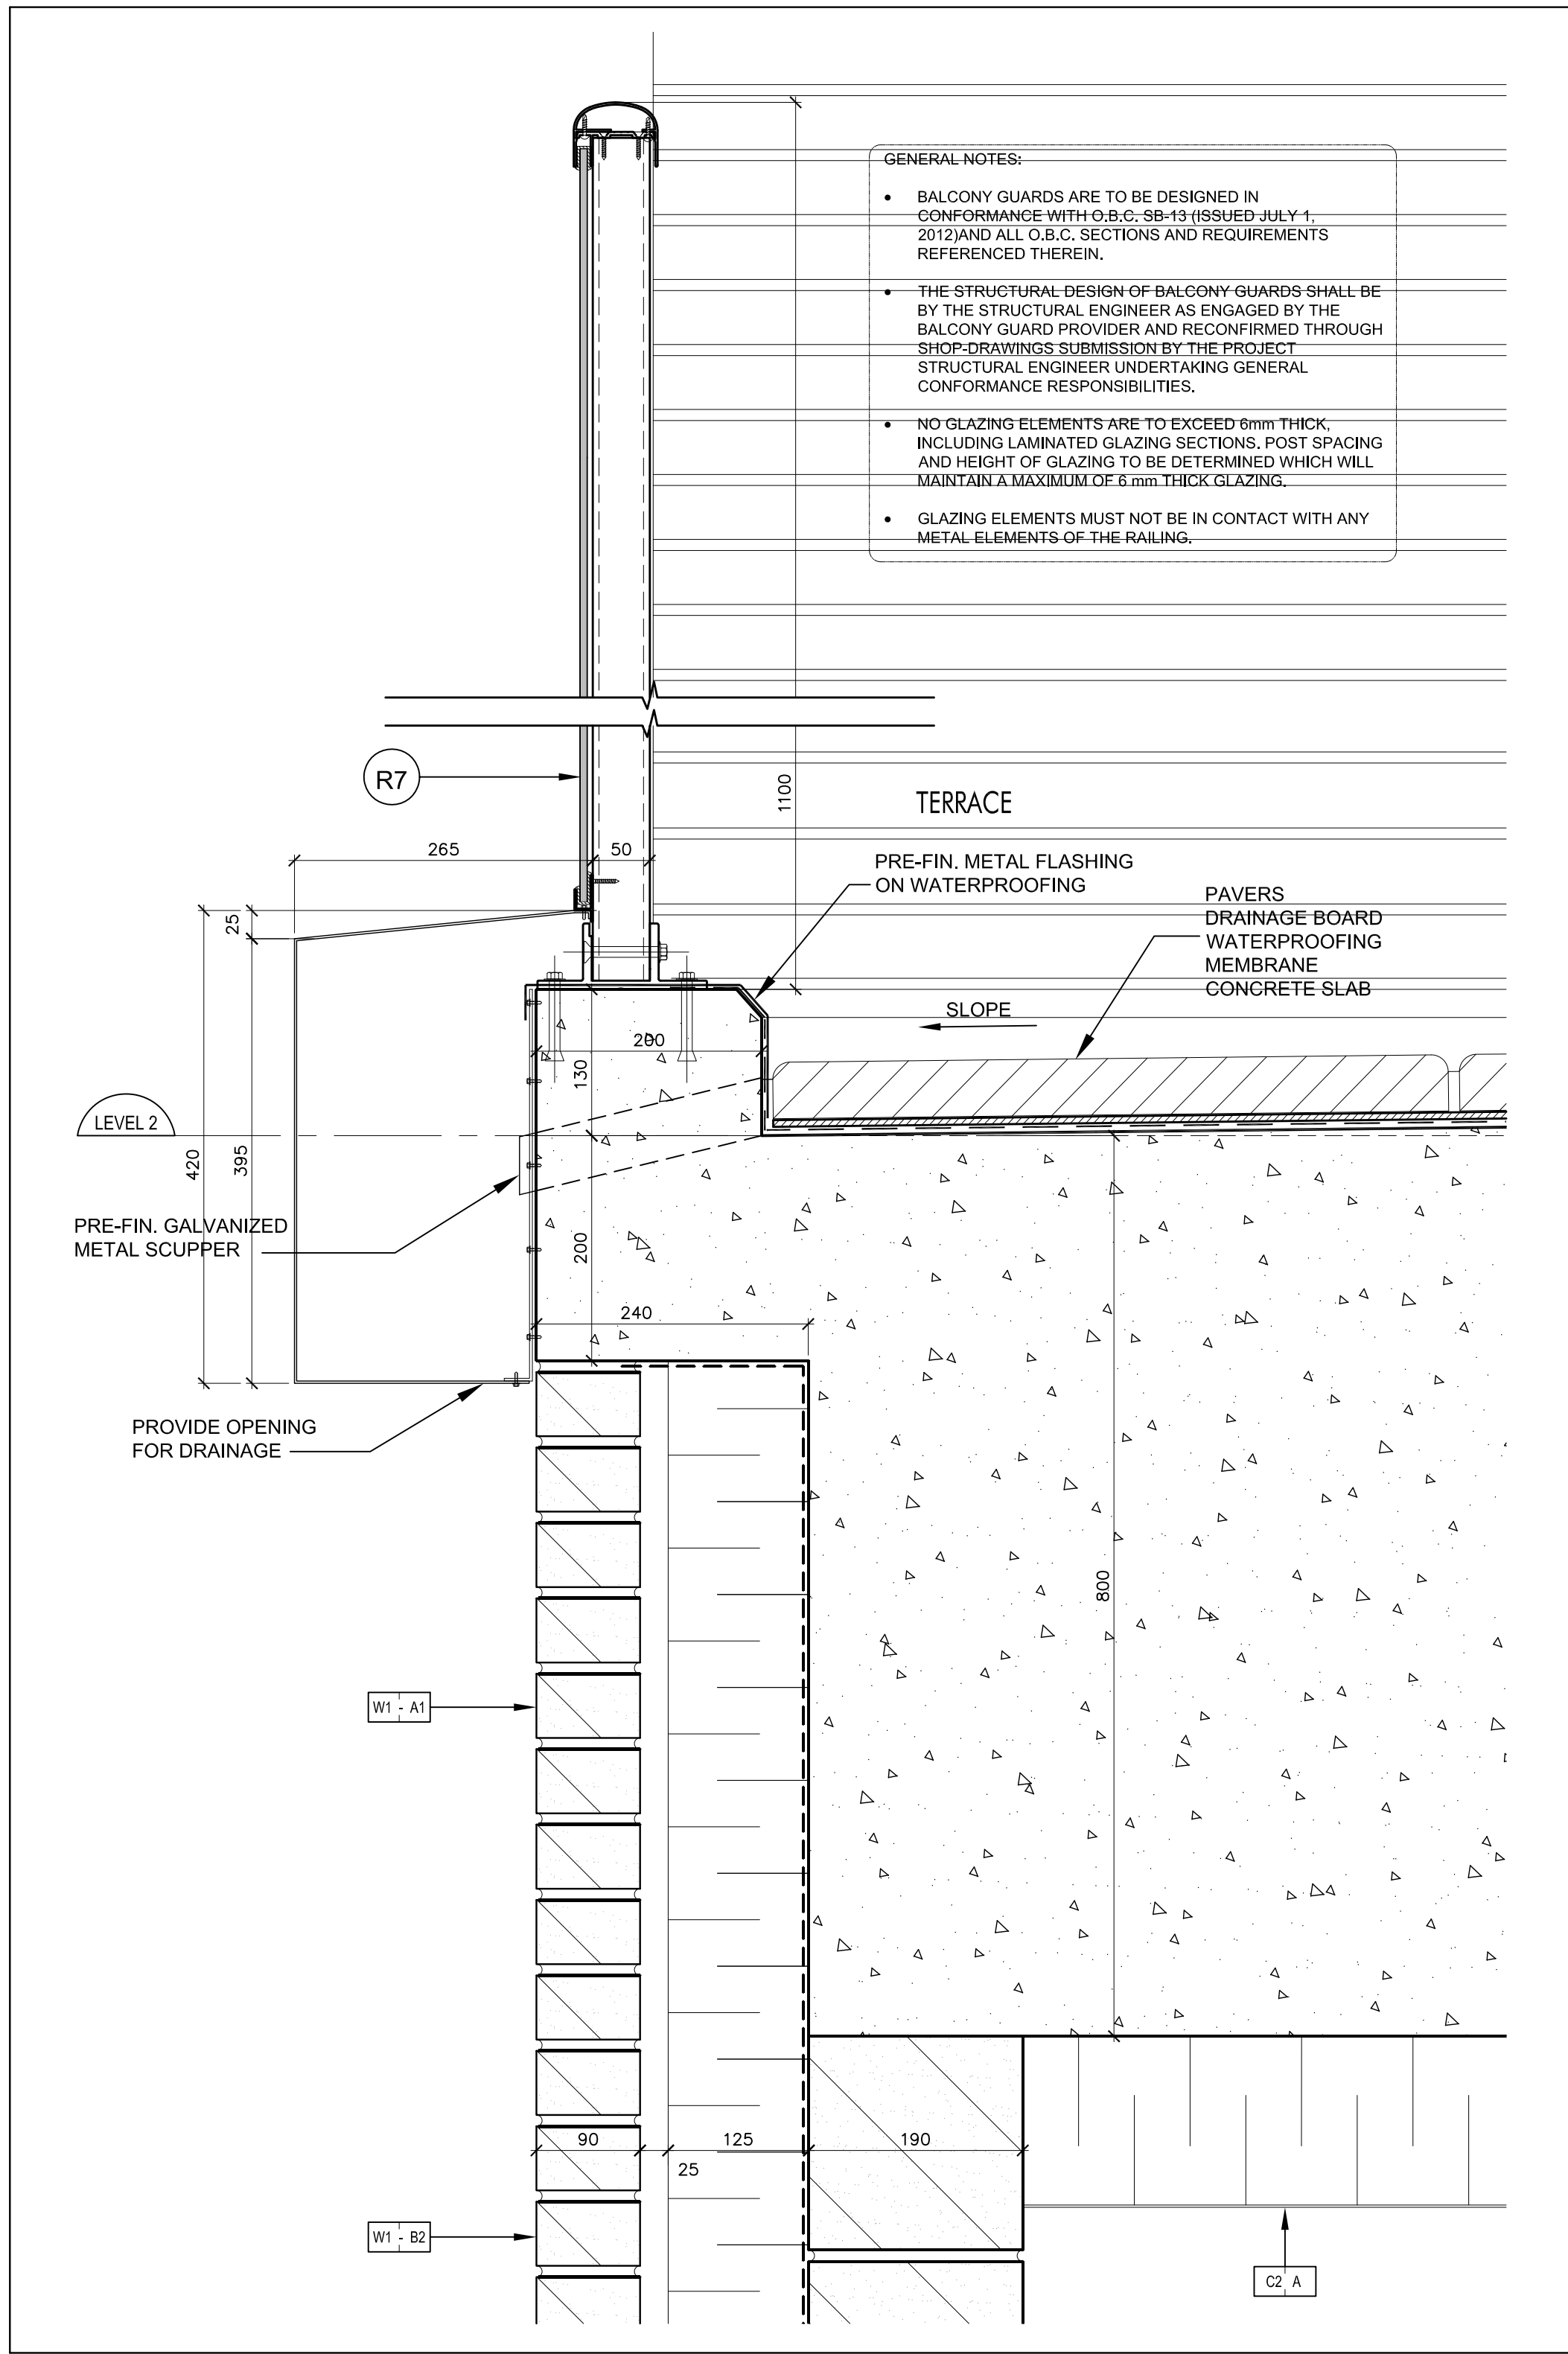


Railing & Pre-Fin. Aluminum Band @ Level 2 Terrace (Ref. Wall Section 5/A7-03) SCALE 1:5 A7-12

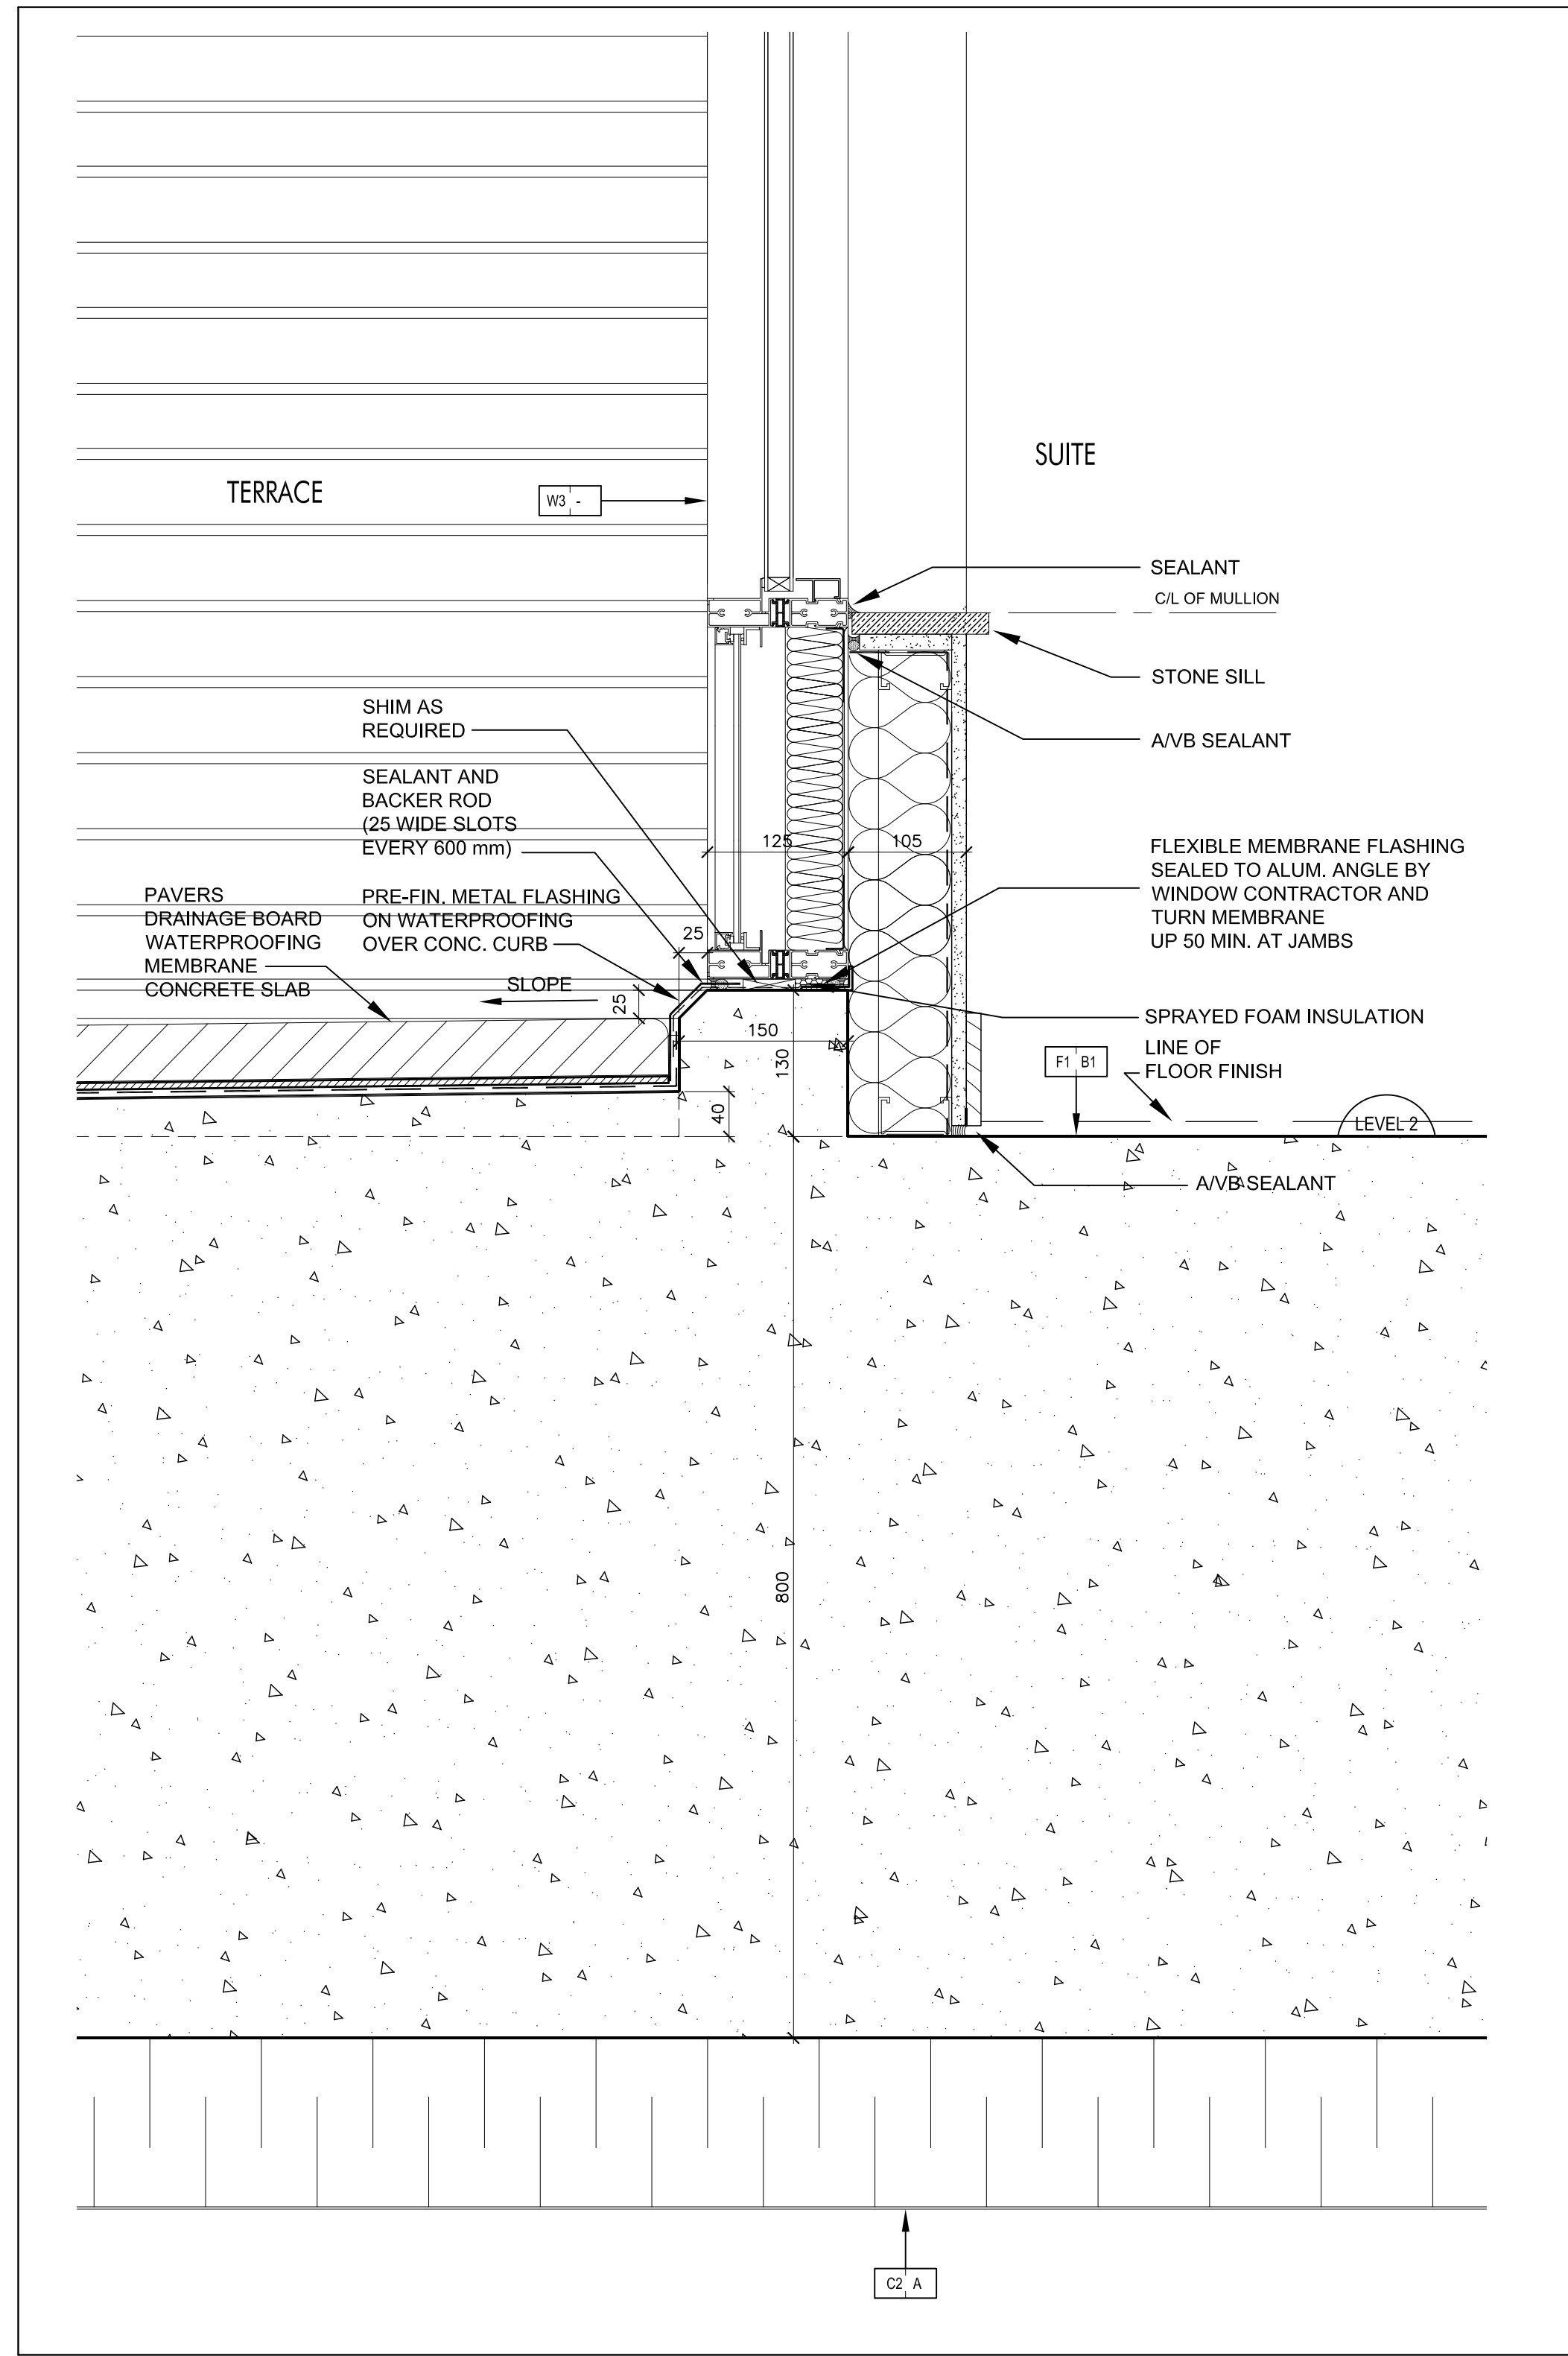


Concrete Curb @ Level 2 Terrace @ Window Wall SCALE 1:5 A7-12

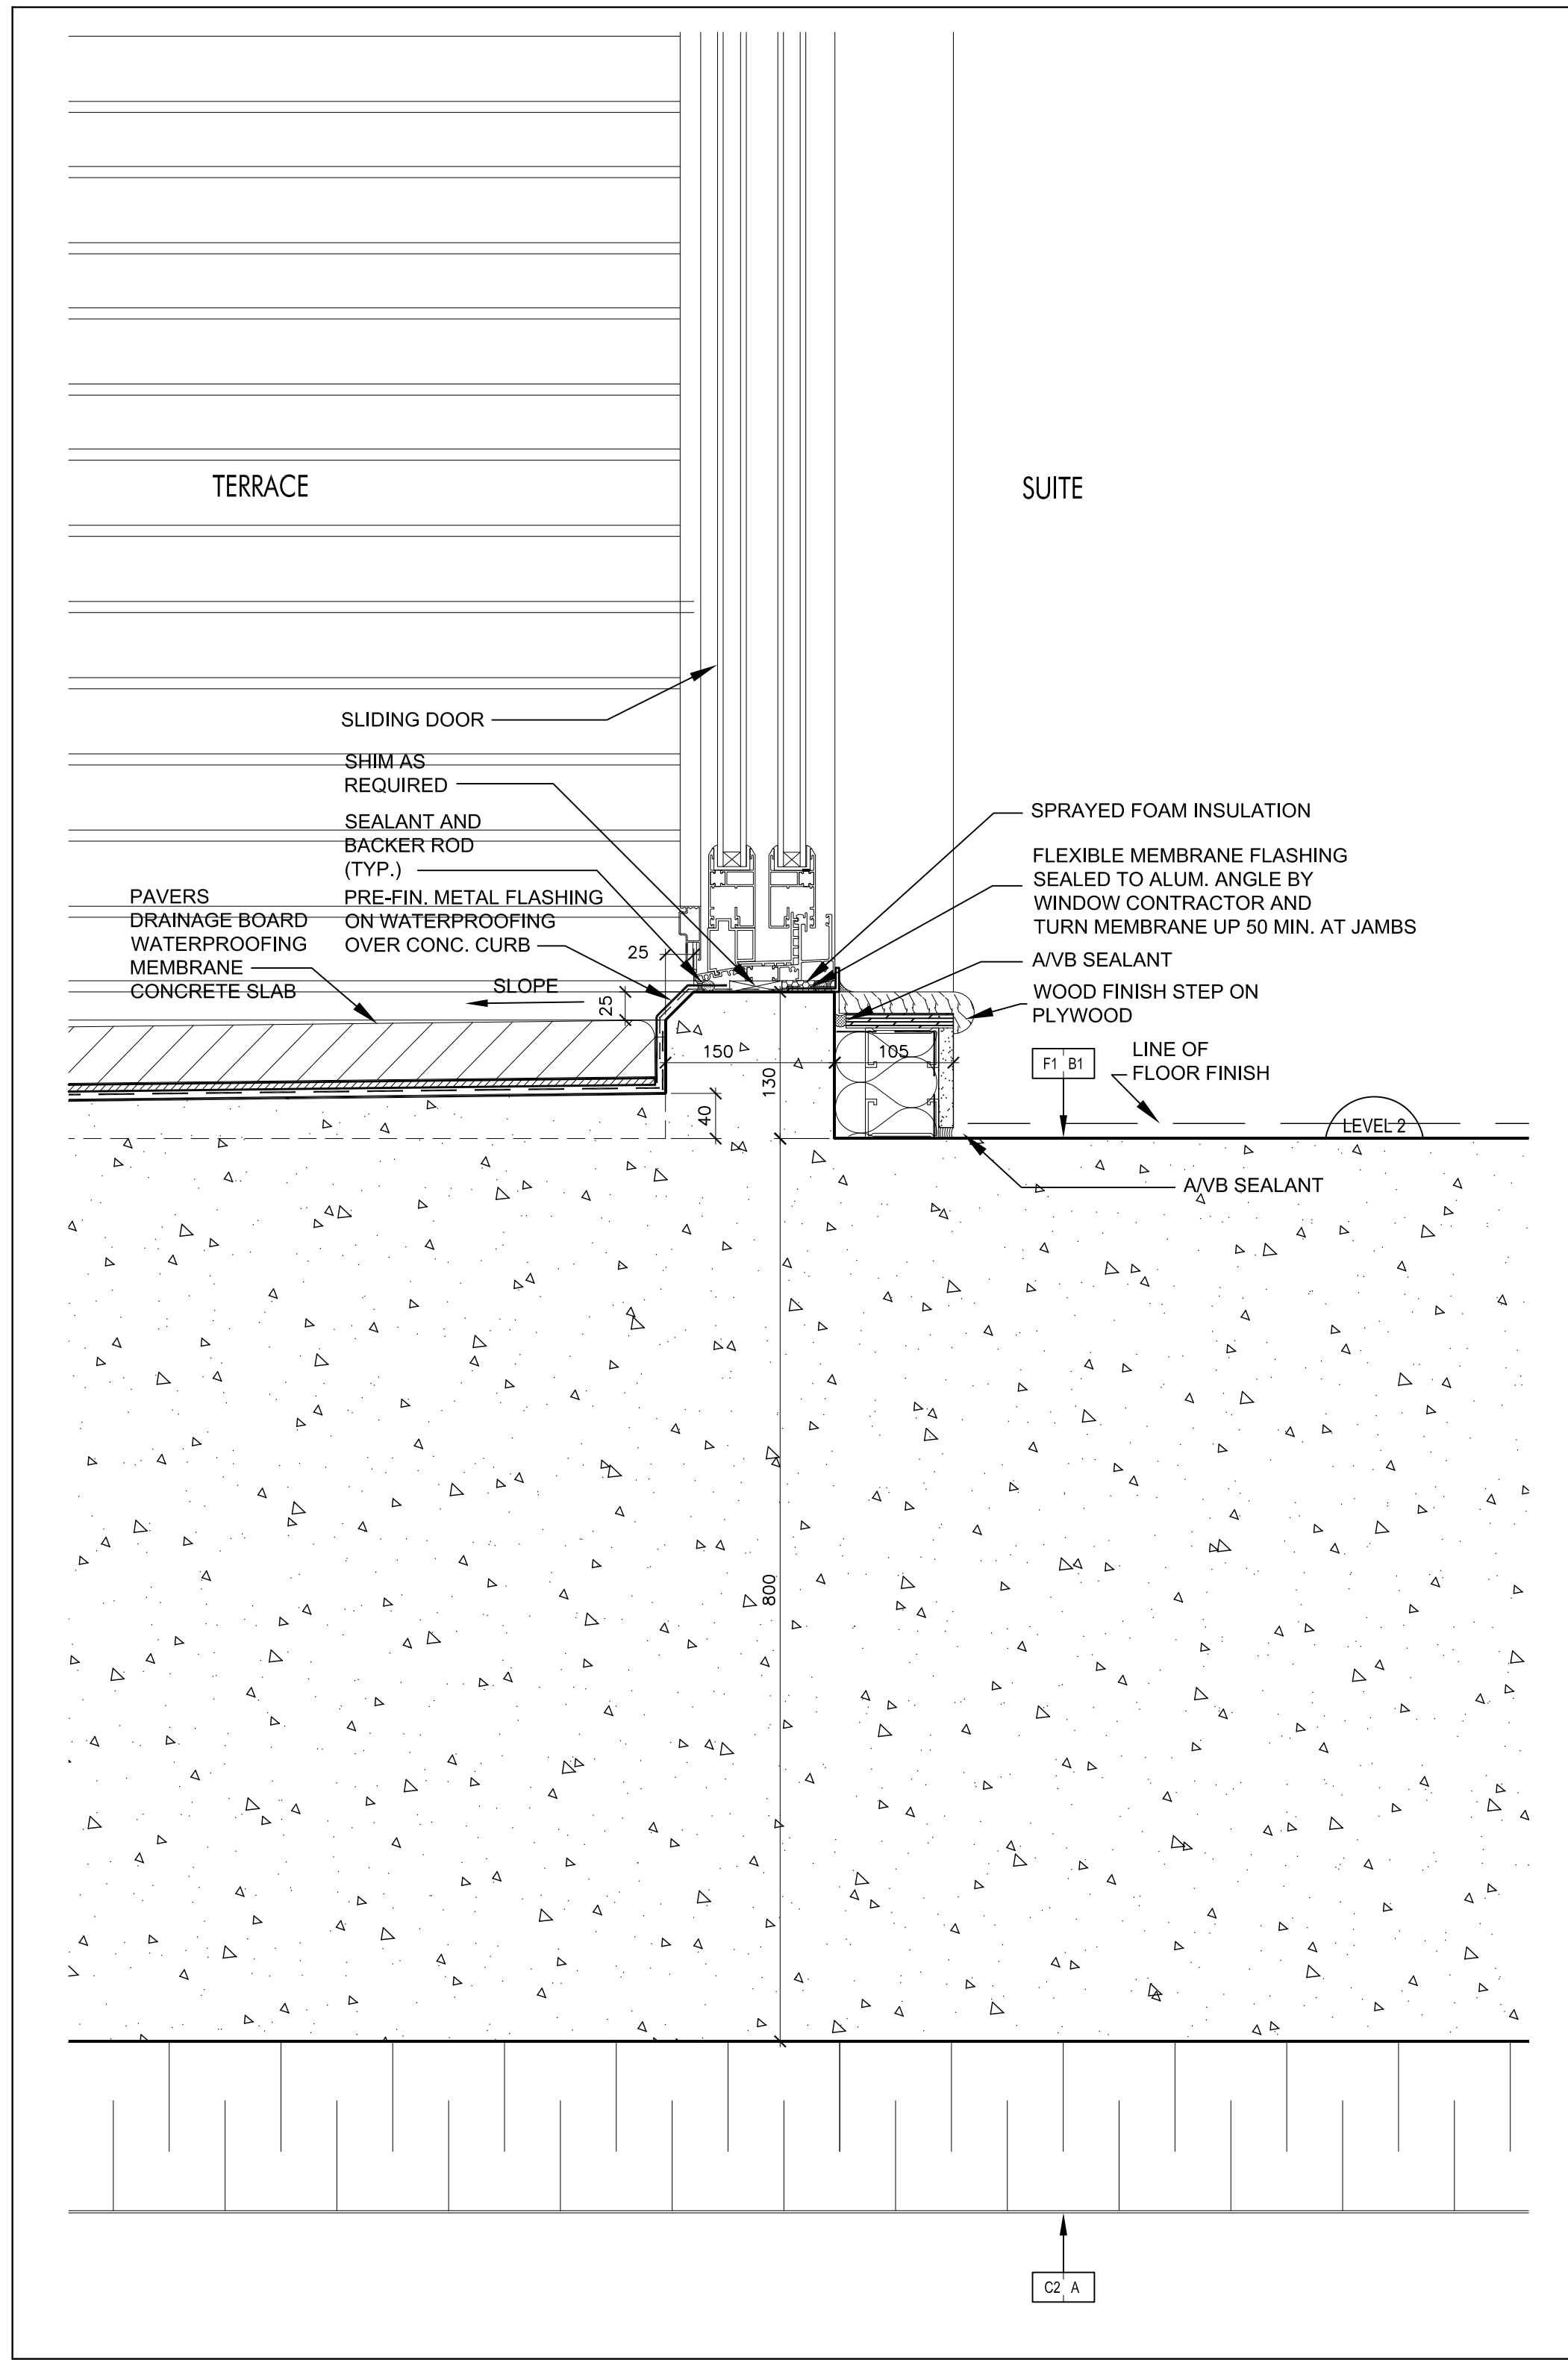


Concrete Curb @ Level 2 Terrace @ Sliding Door (Ref. Wall Section 5/A7-03) SCALE 1:5 A7-12

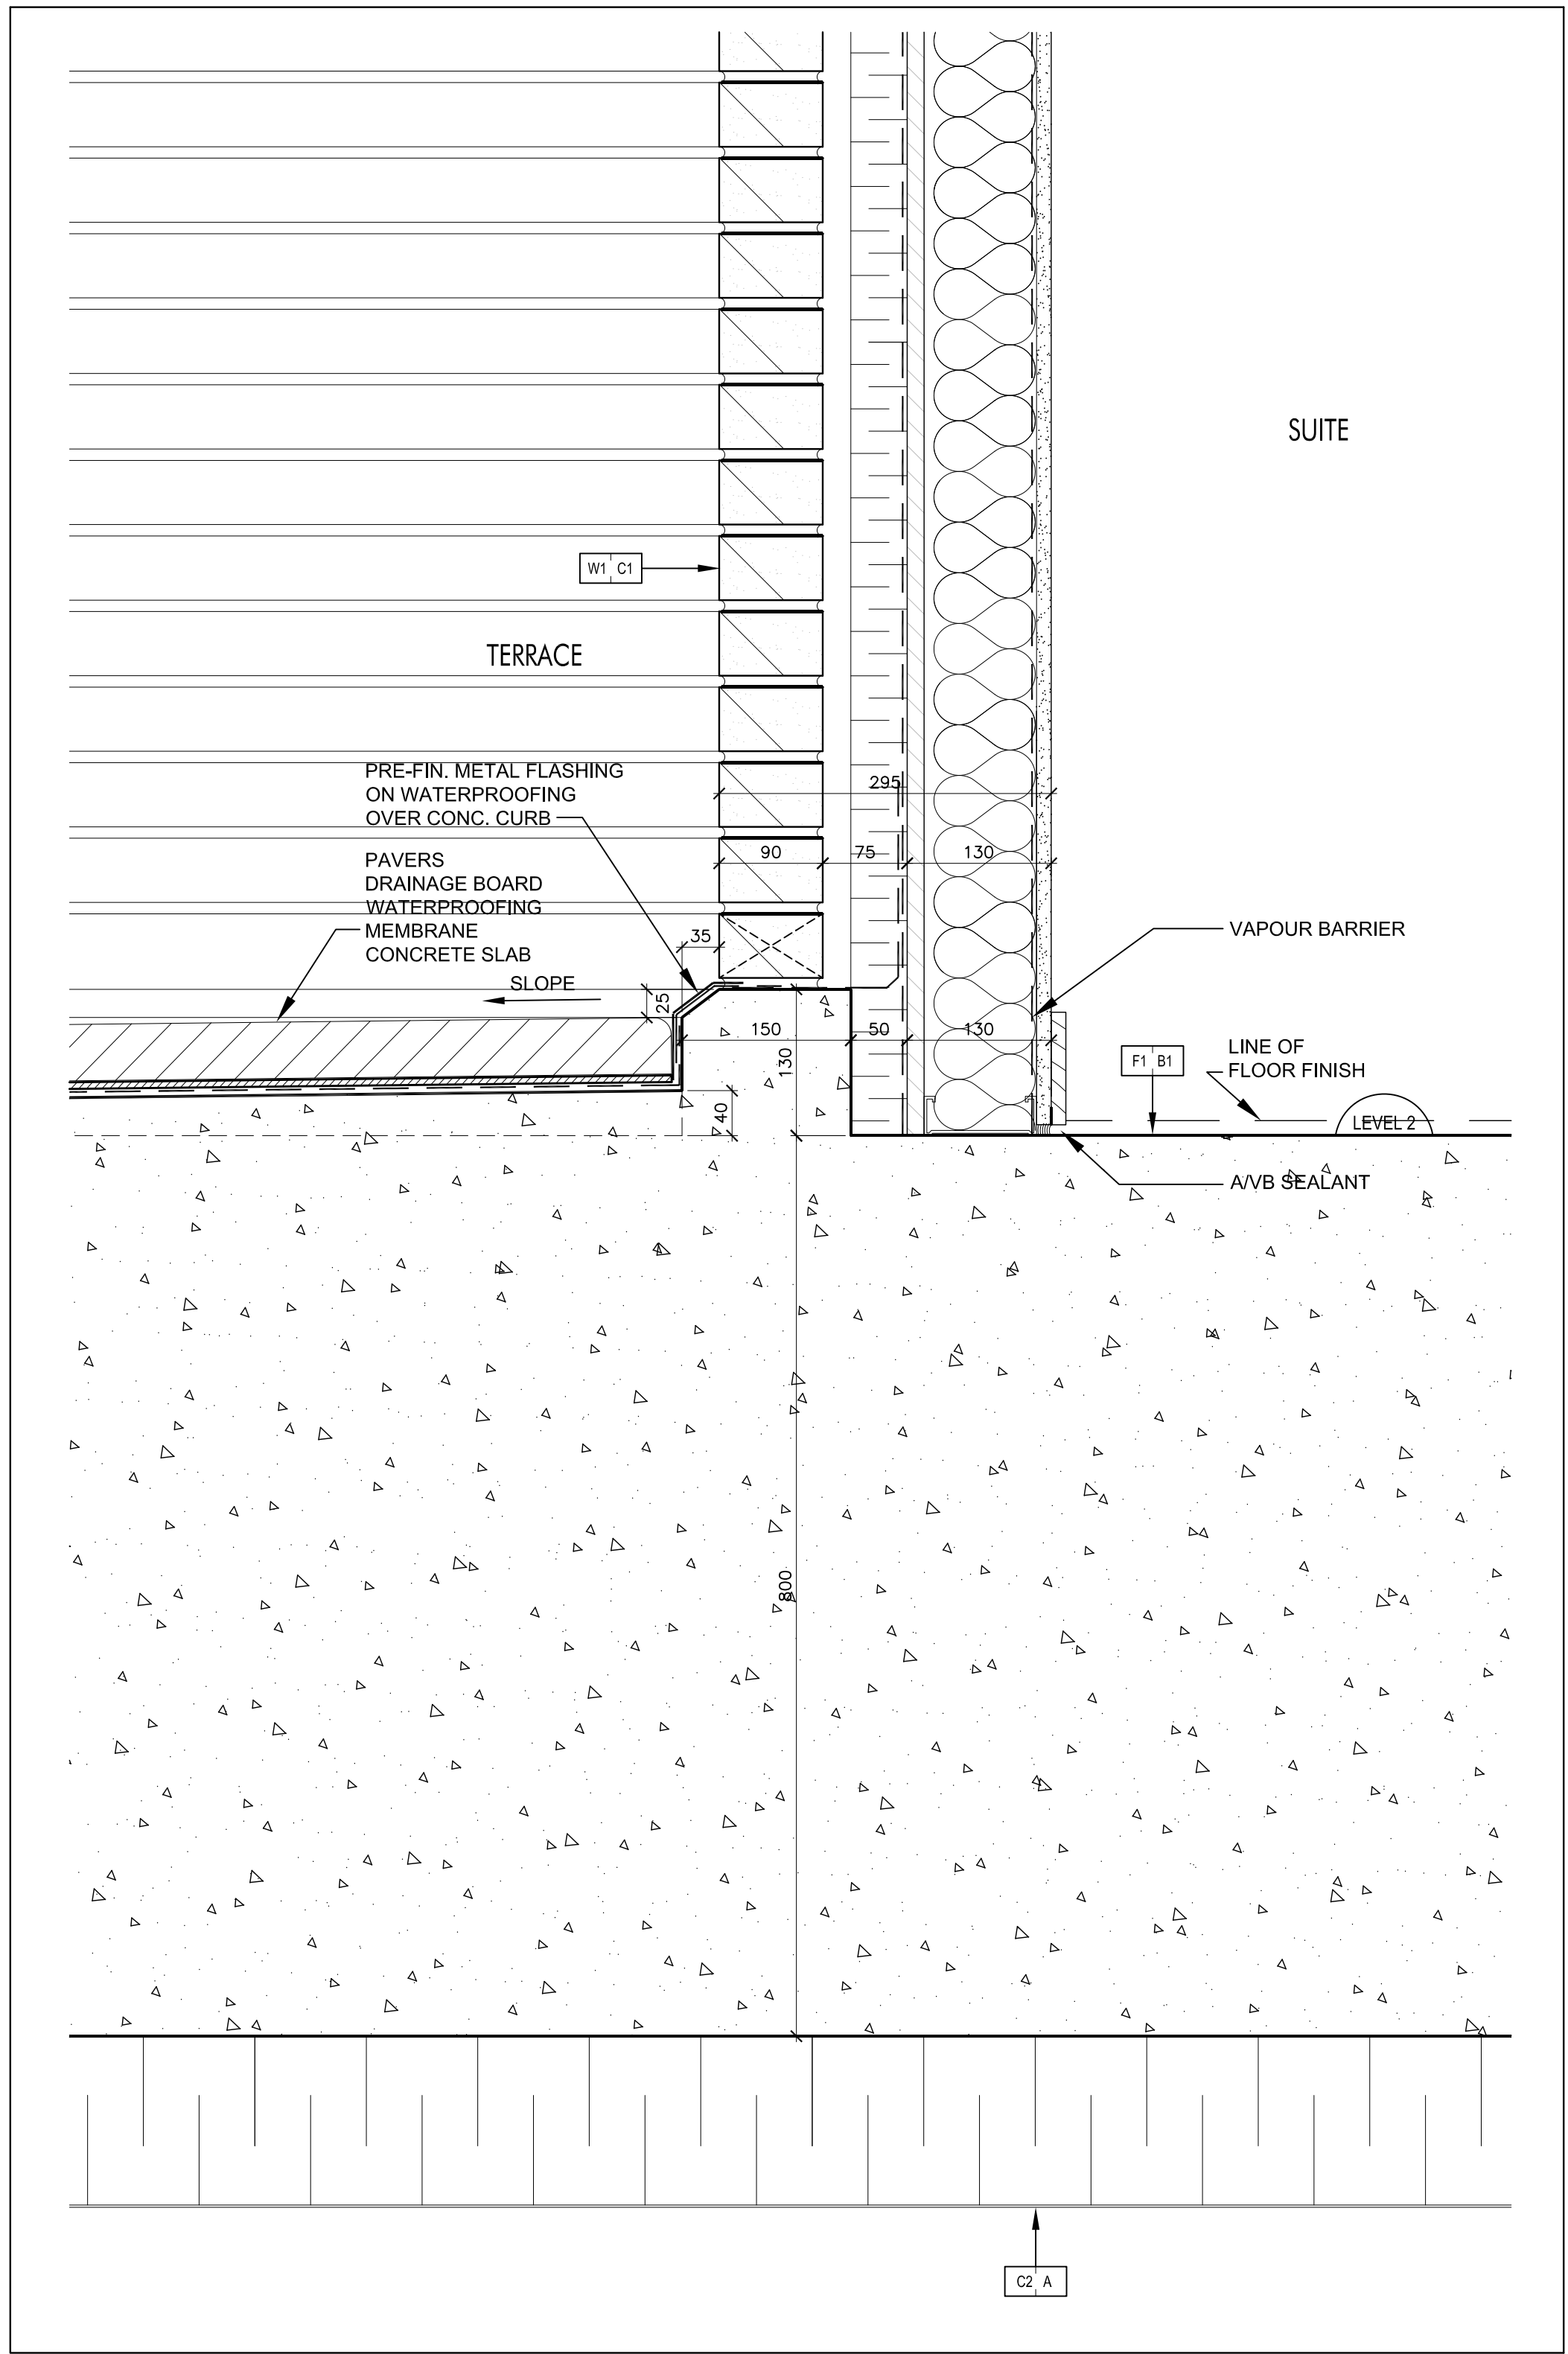


Concrete Curb @ Level 2 Terrace @ Brick Veneer Wall SCALE 1:5 A7-12

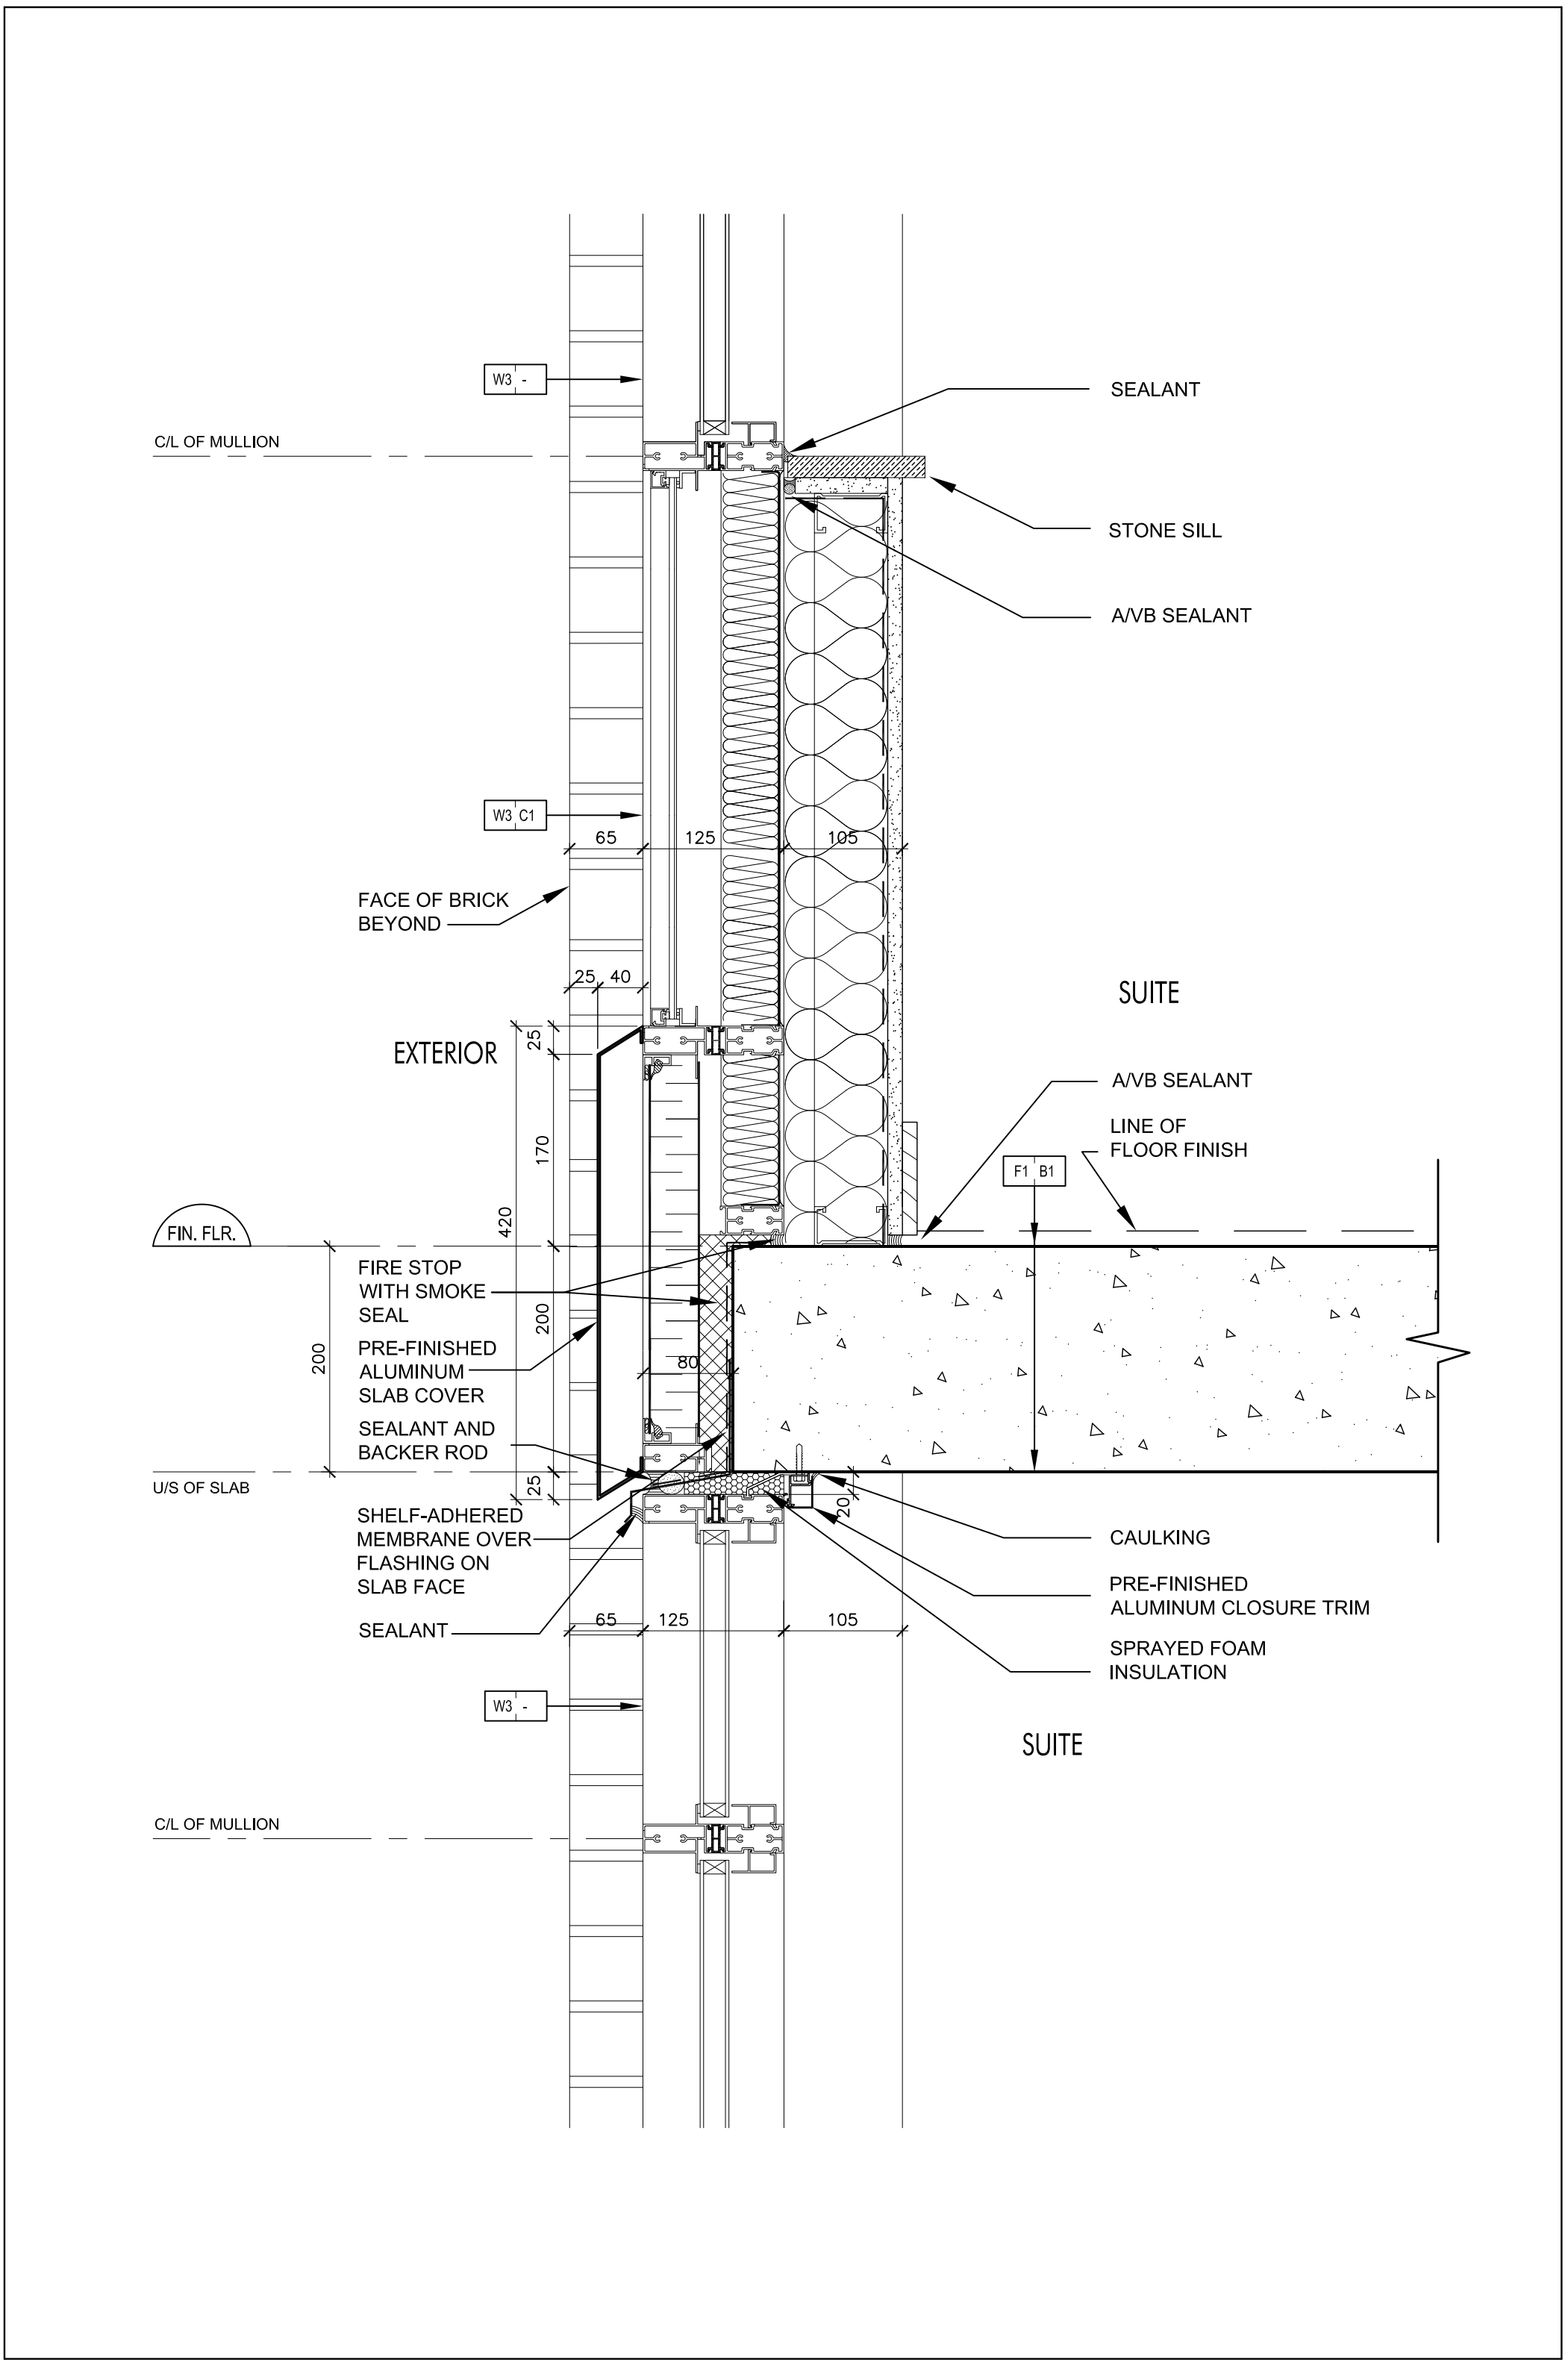


Pre-Finished Aluminum Slab Cover @ Window Wall SCALE 1:5 A7-12

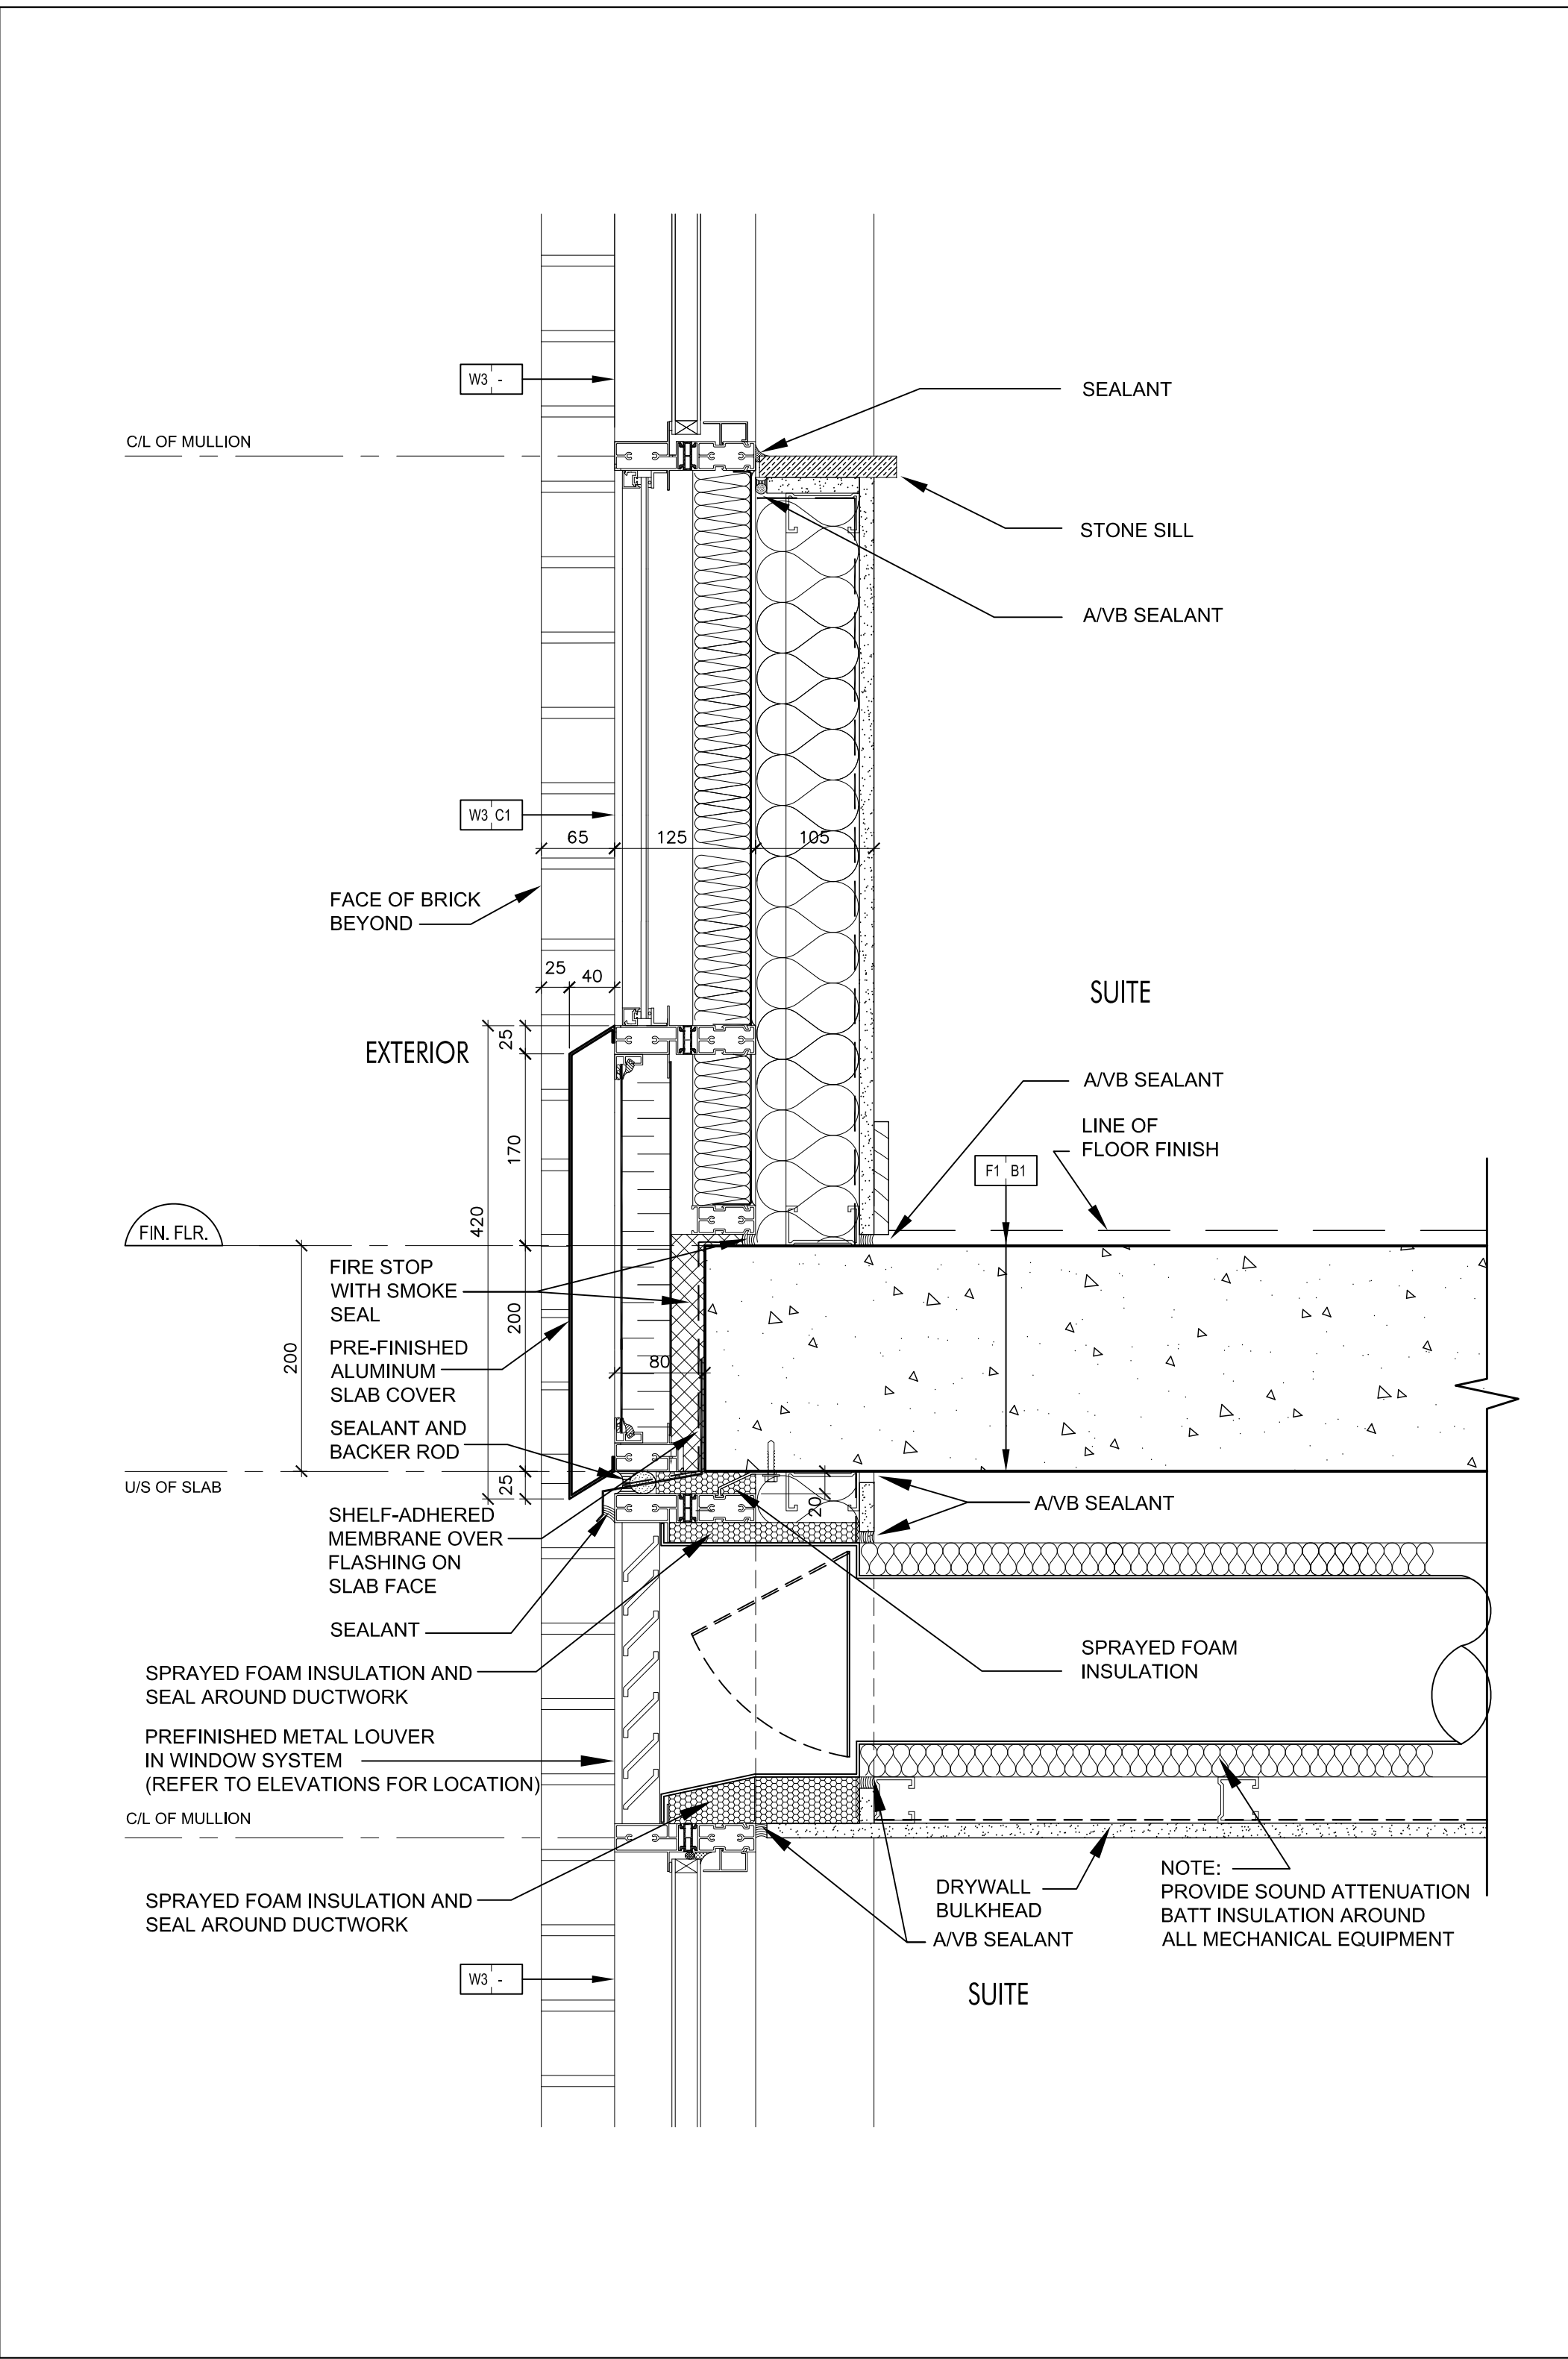


Pre-Finished Aluminum Slab Cover @ Window Wall SCALE 1:5 A7-12

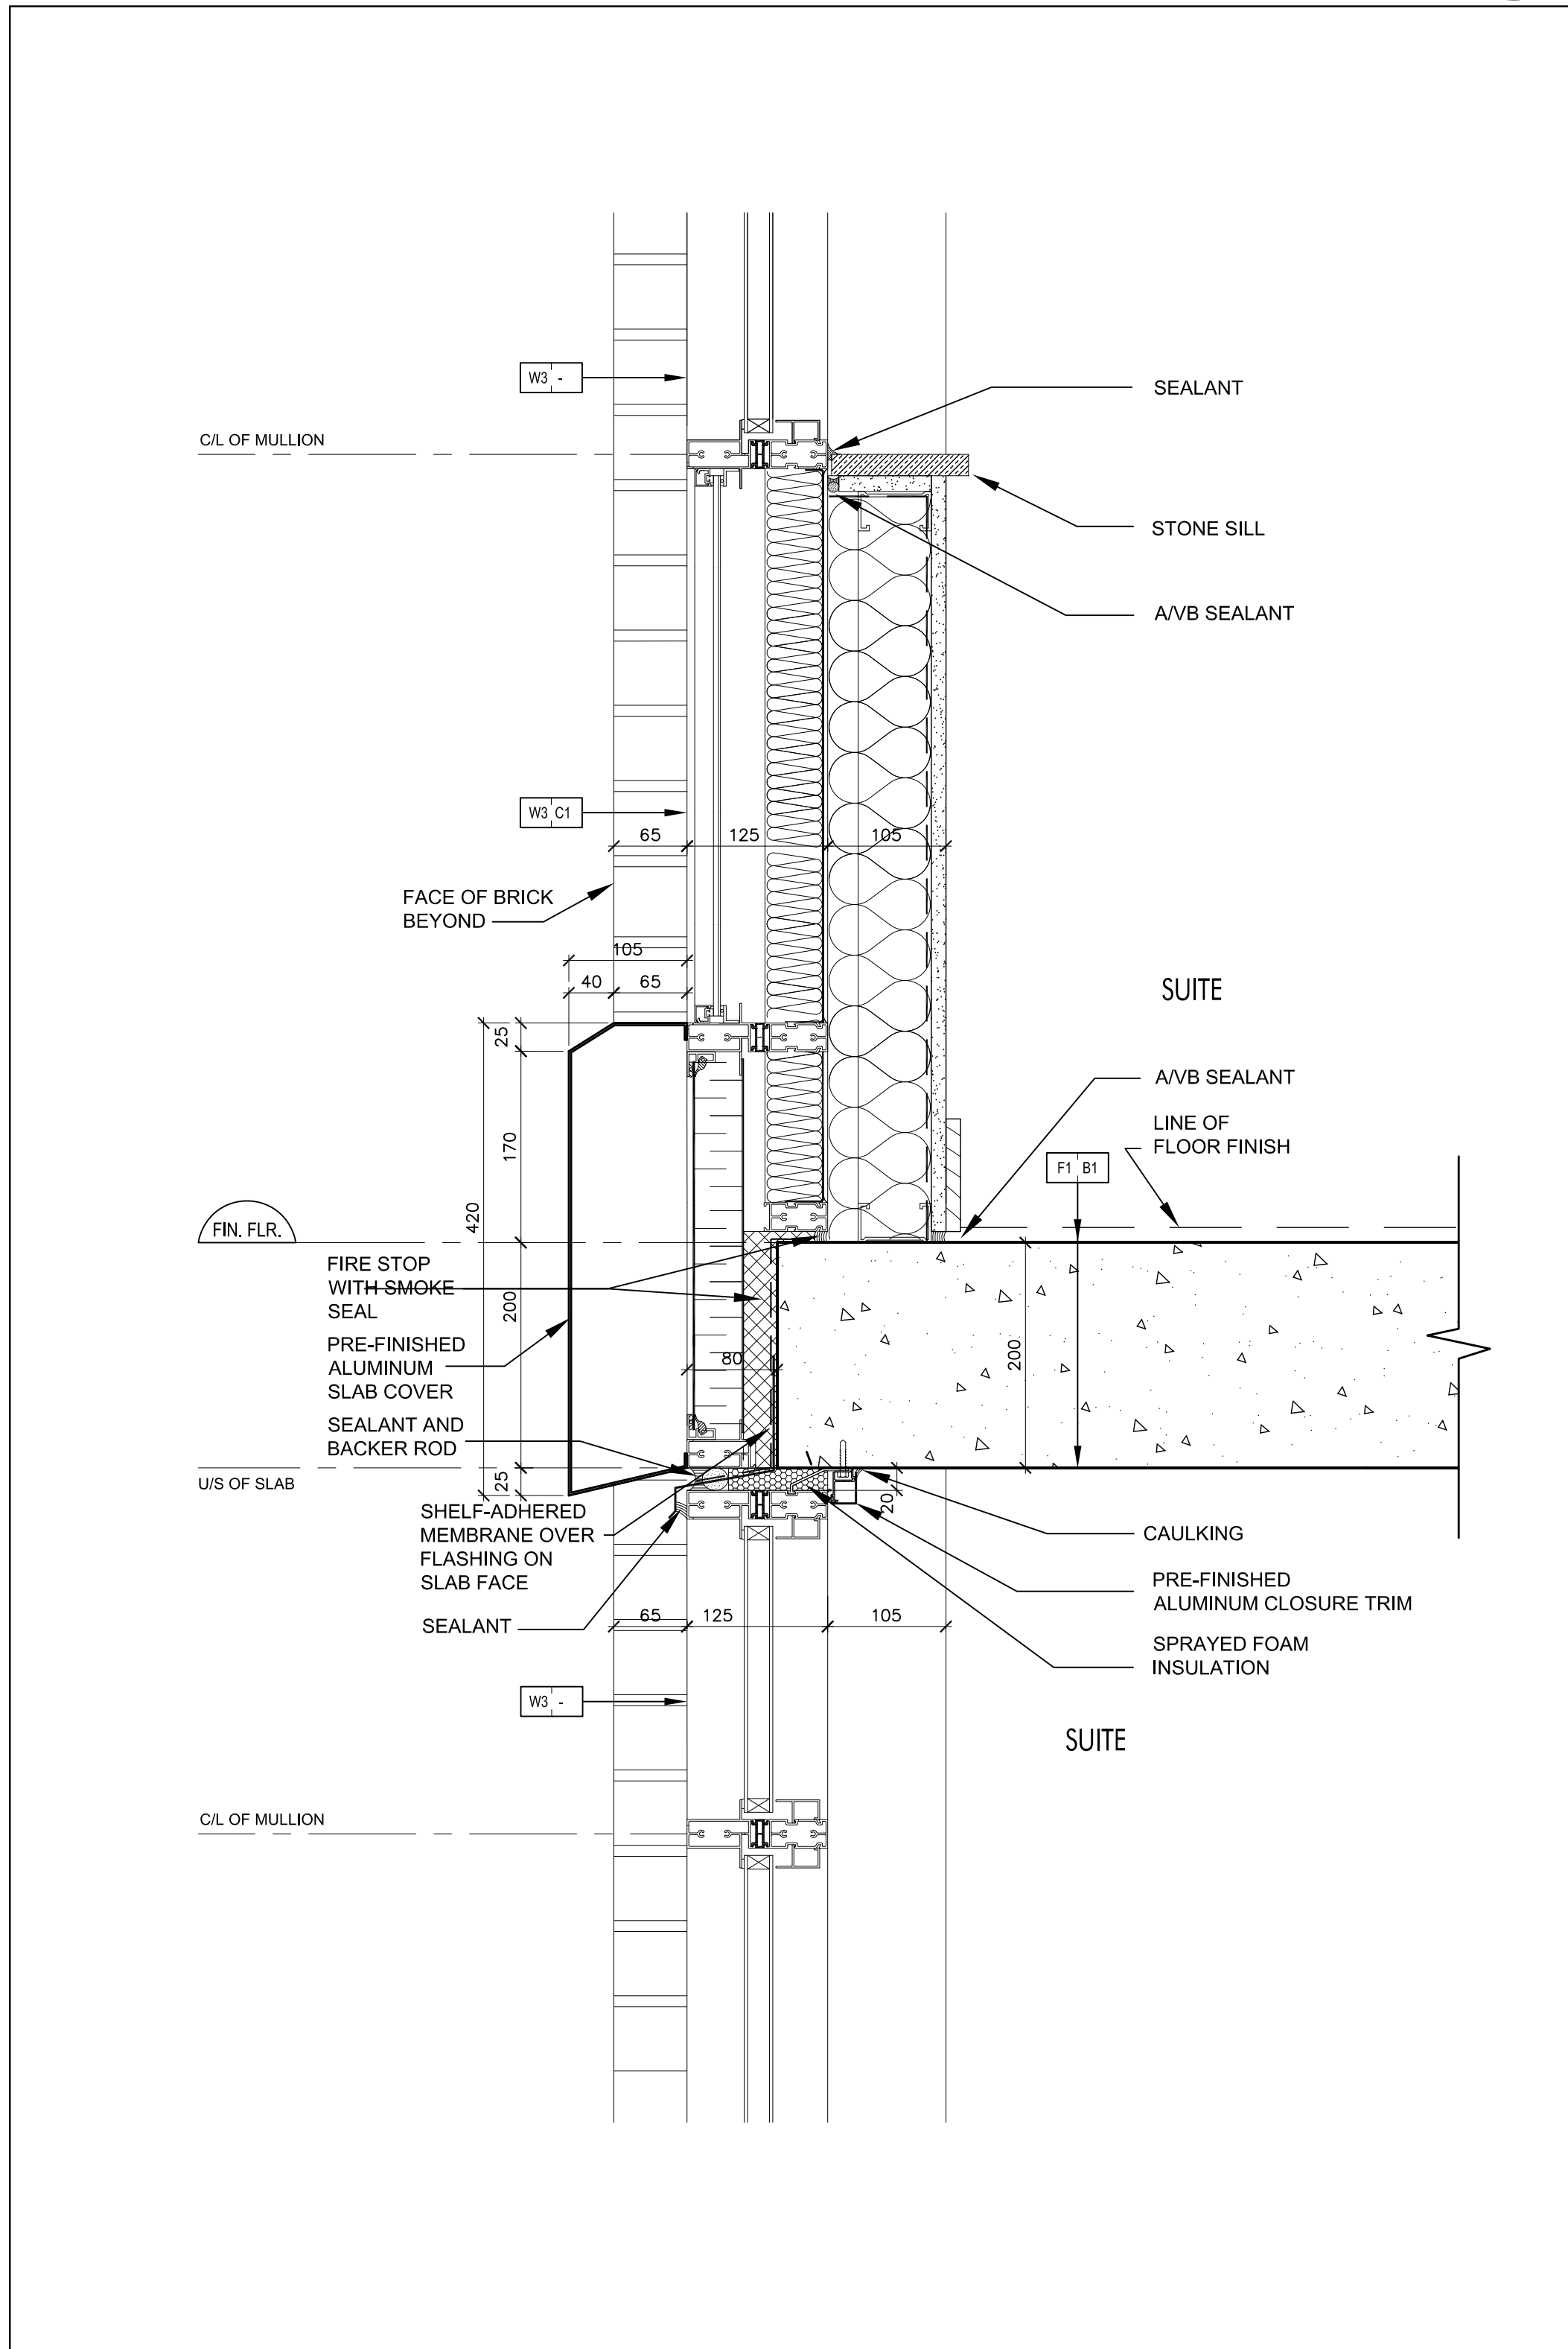


Pre-Finished Aluminum Slab Cover @ Window Wall SCALE 1:5 A7-12

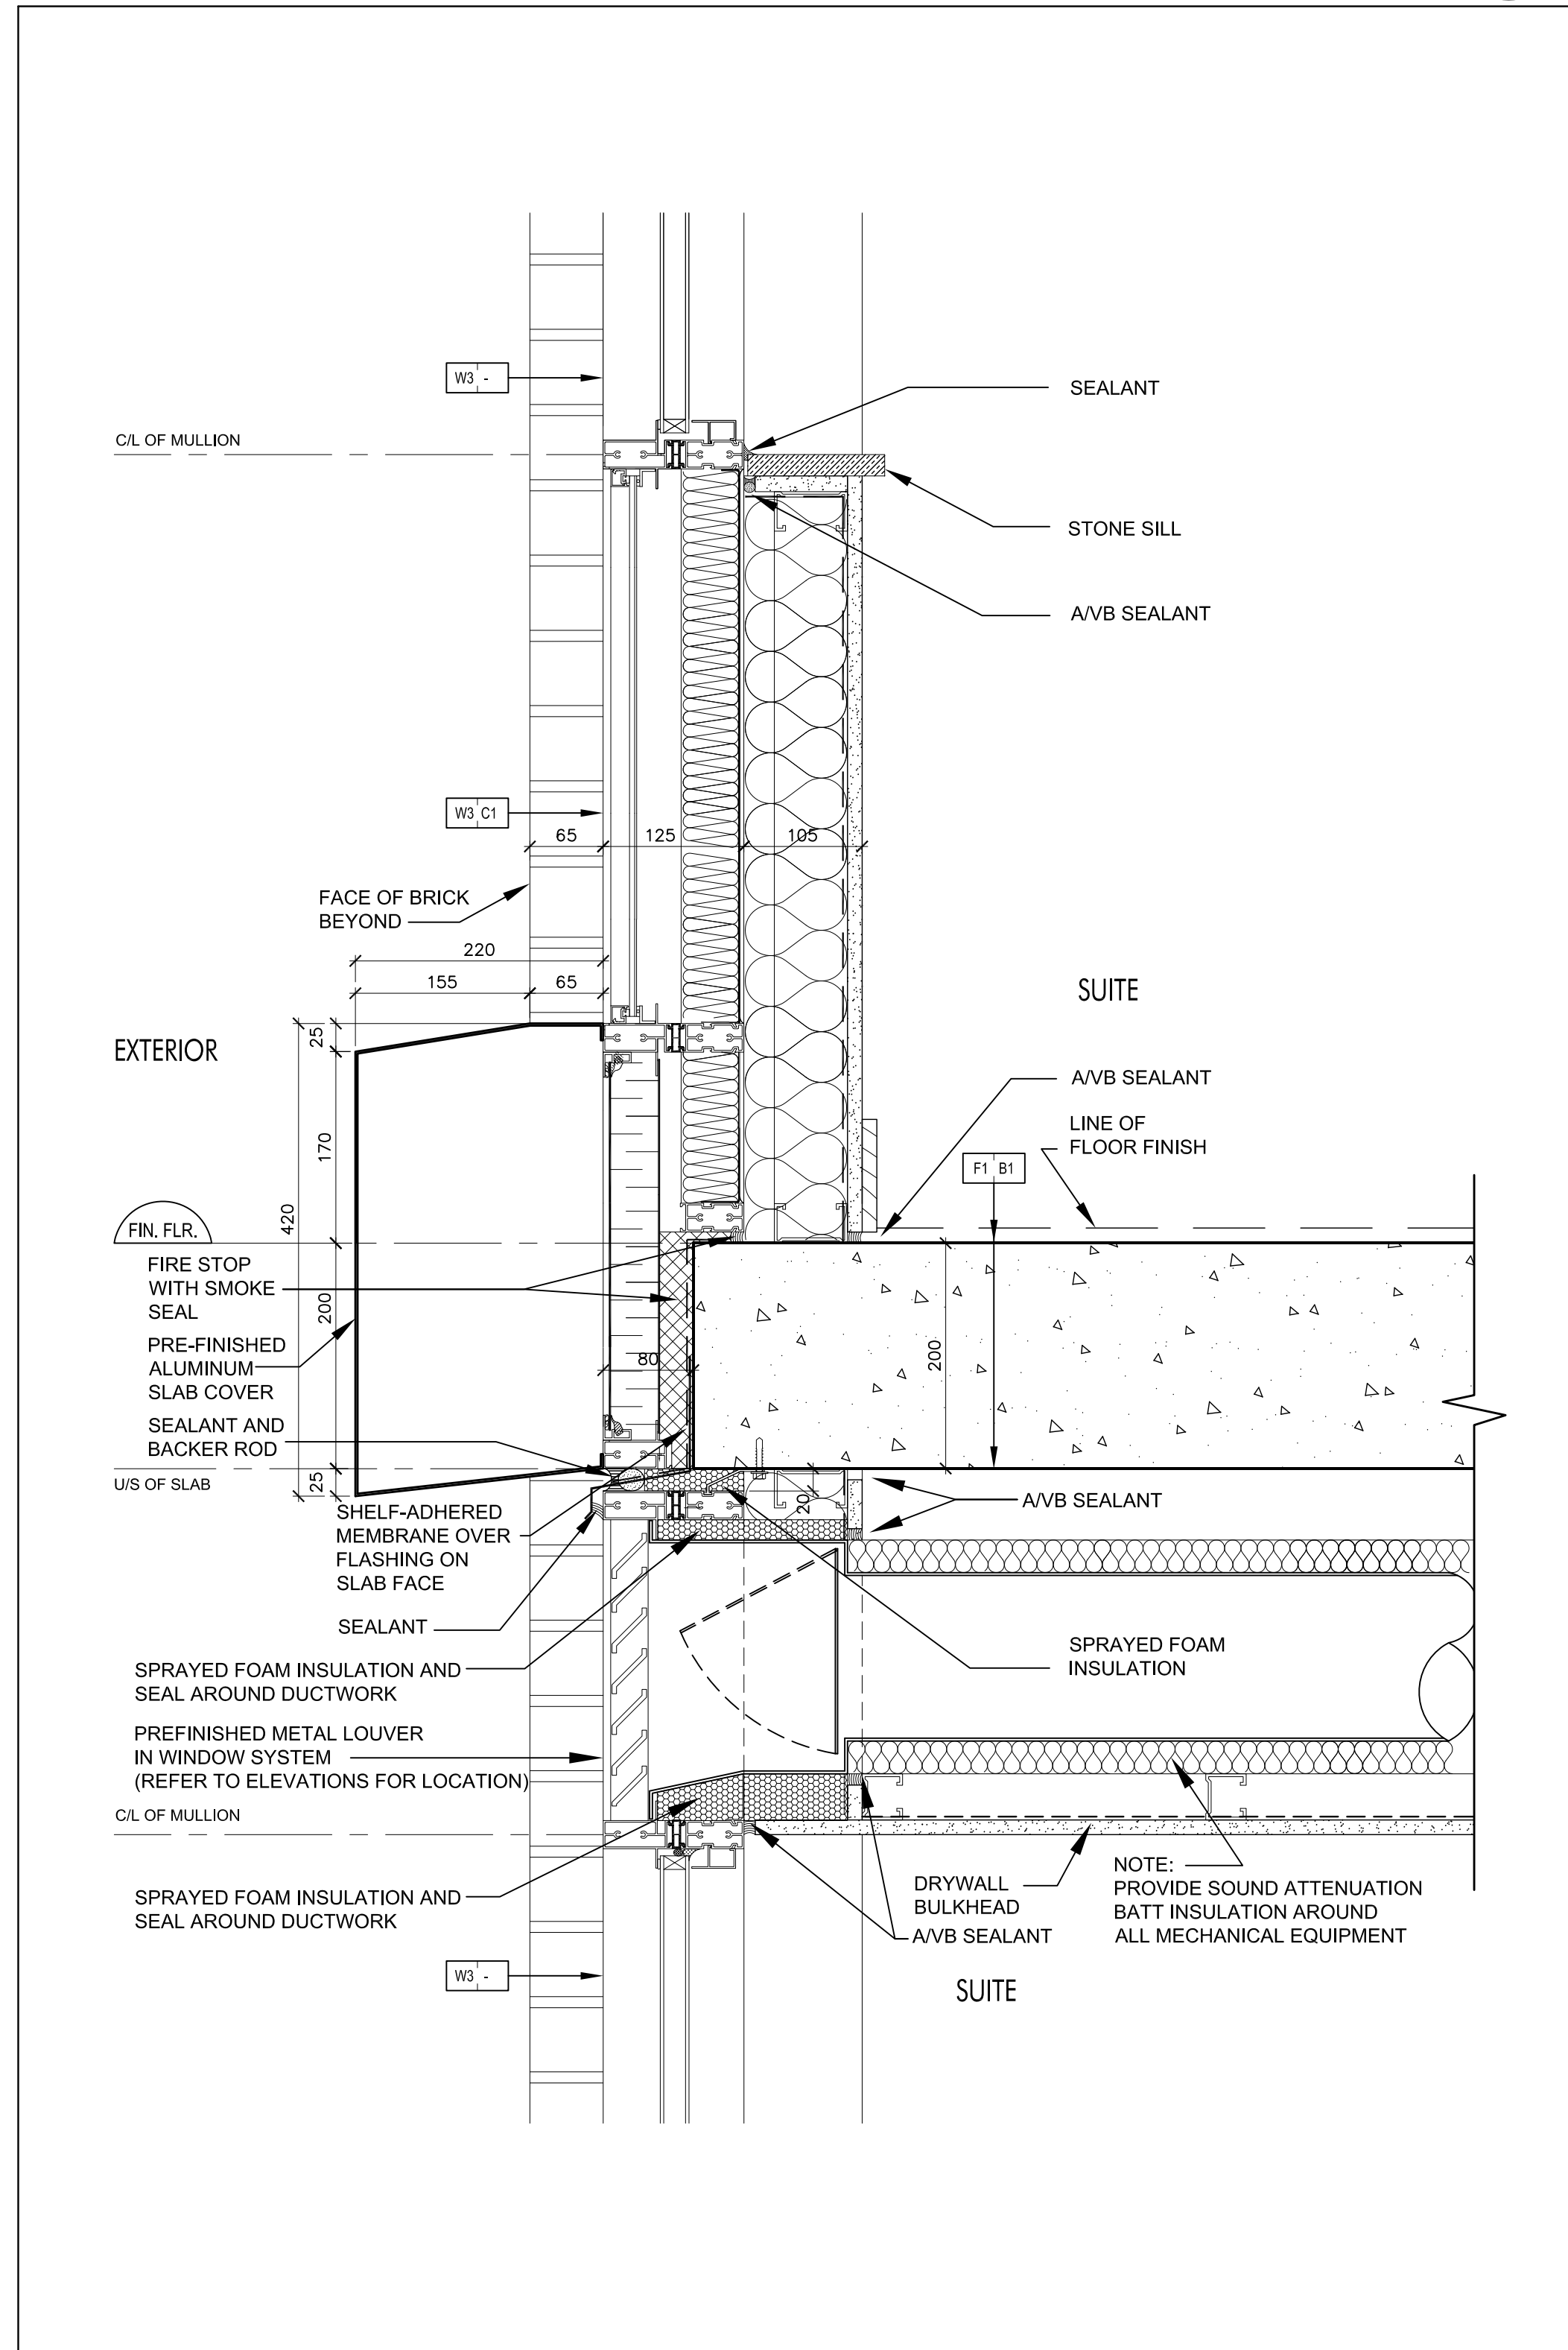


Pre-Finished Aluminum Slab Cover @ Window Wall SCALE 1:5 A7-12

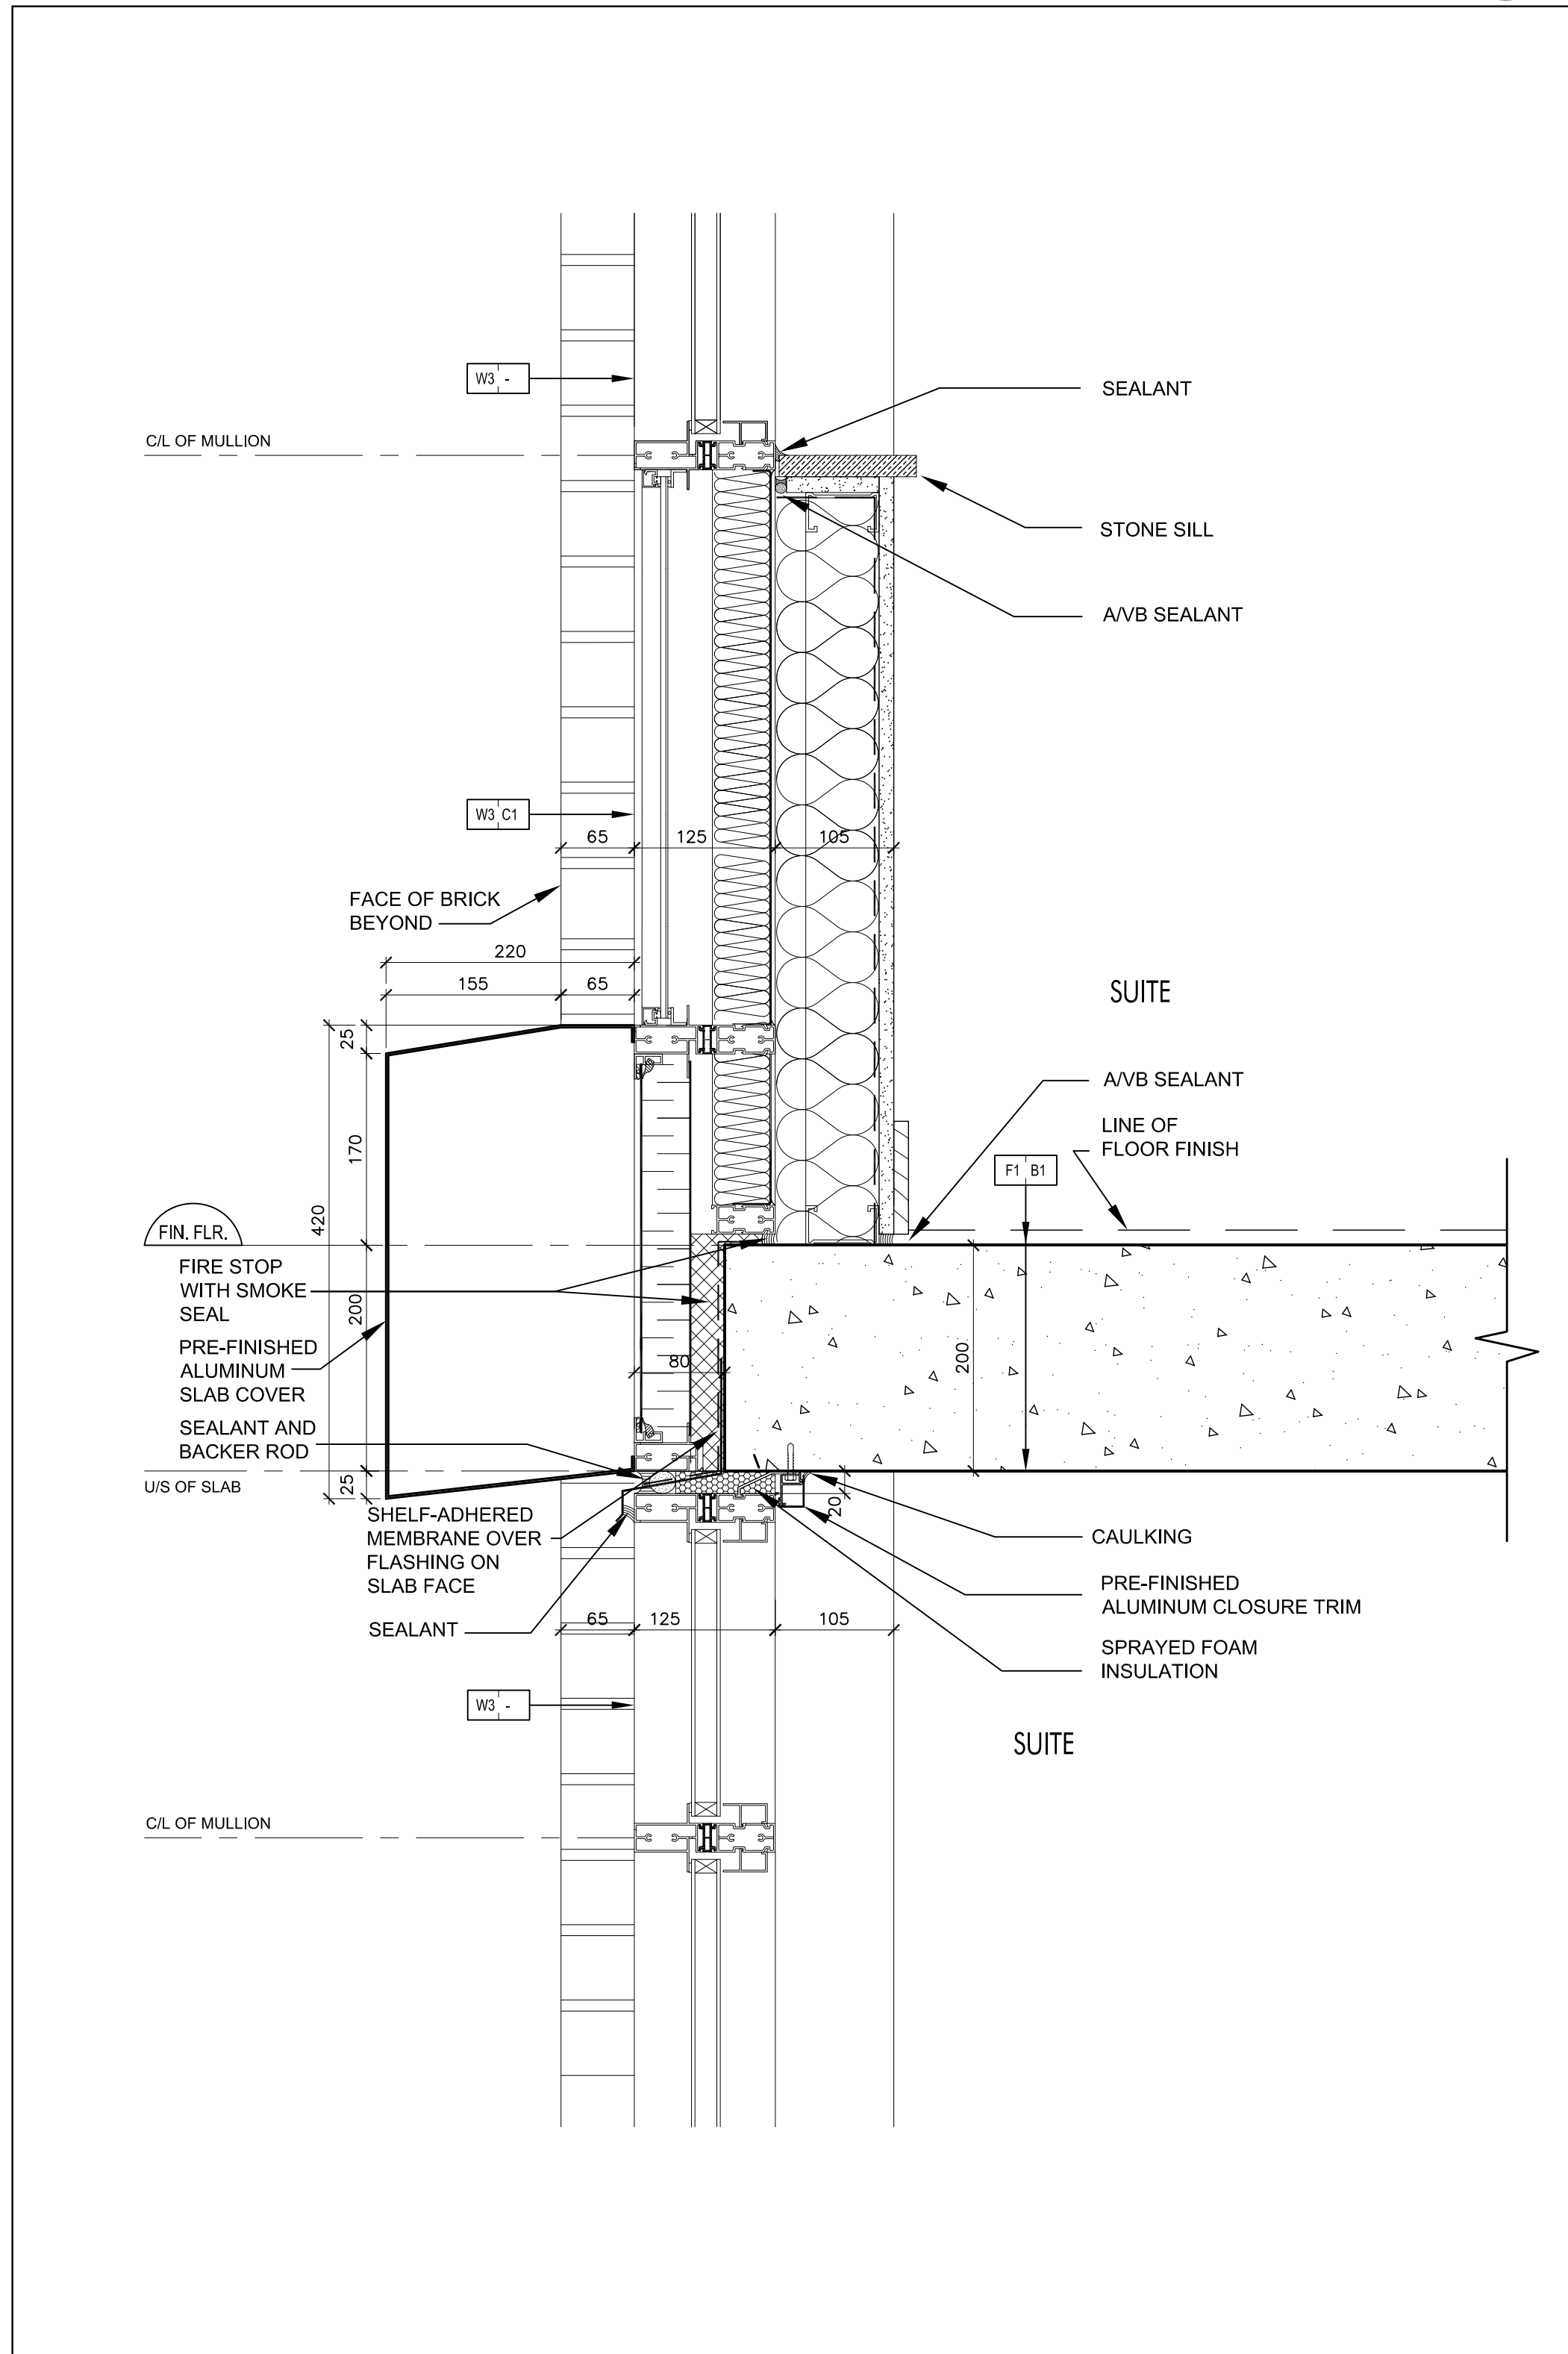


Pre-Finished Aluminum Slab Cover @ Window Wall SCALE 1:5 A7-12

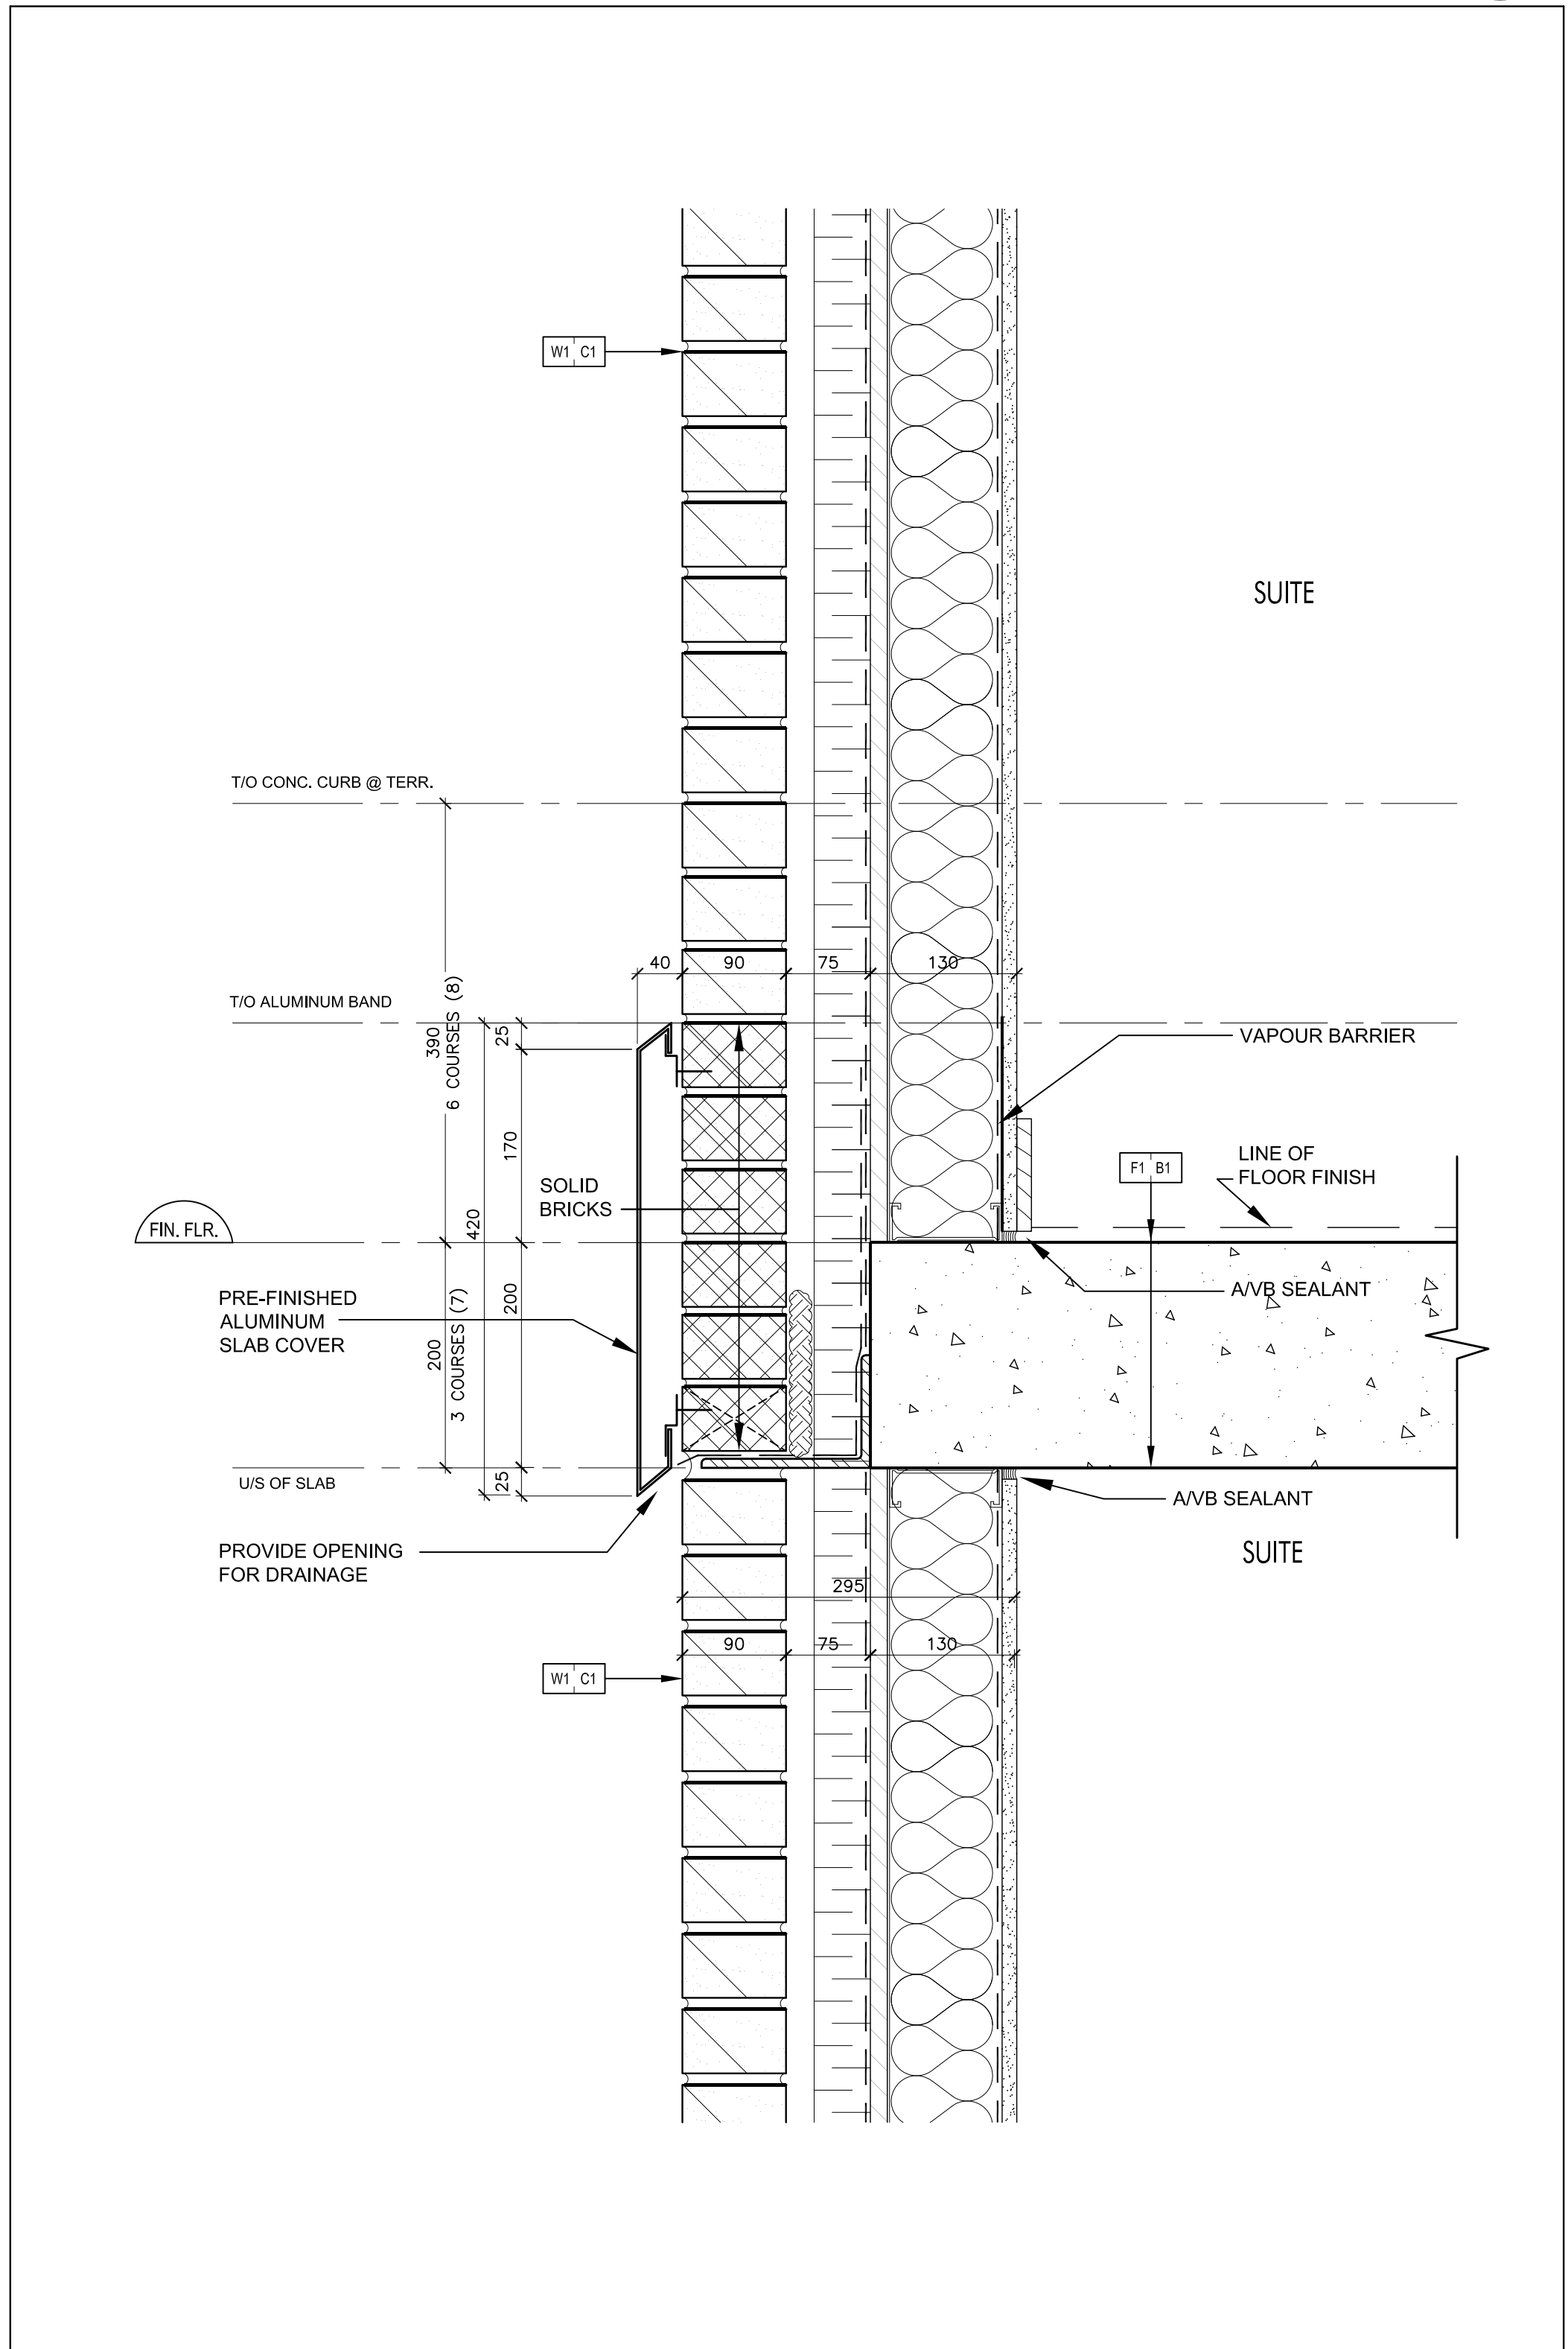

Pre-Finished Aluminum Slab Cover @ Brick Wall SCALE 1:5 A7-12

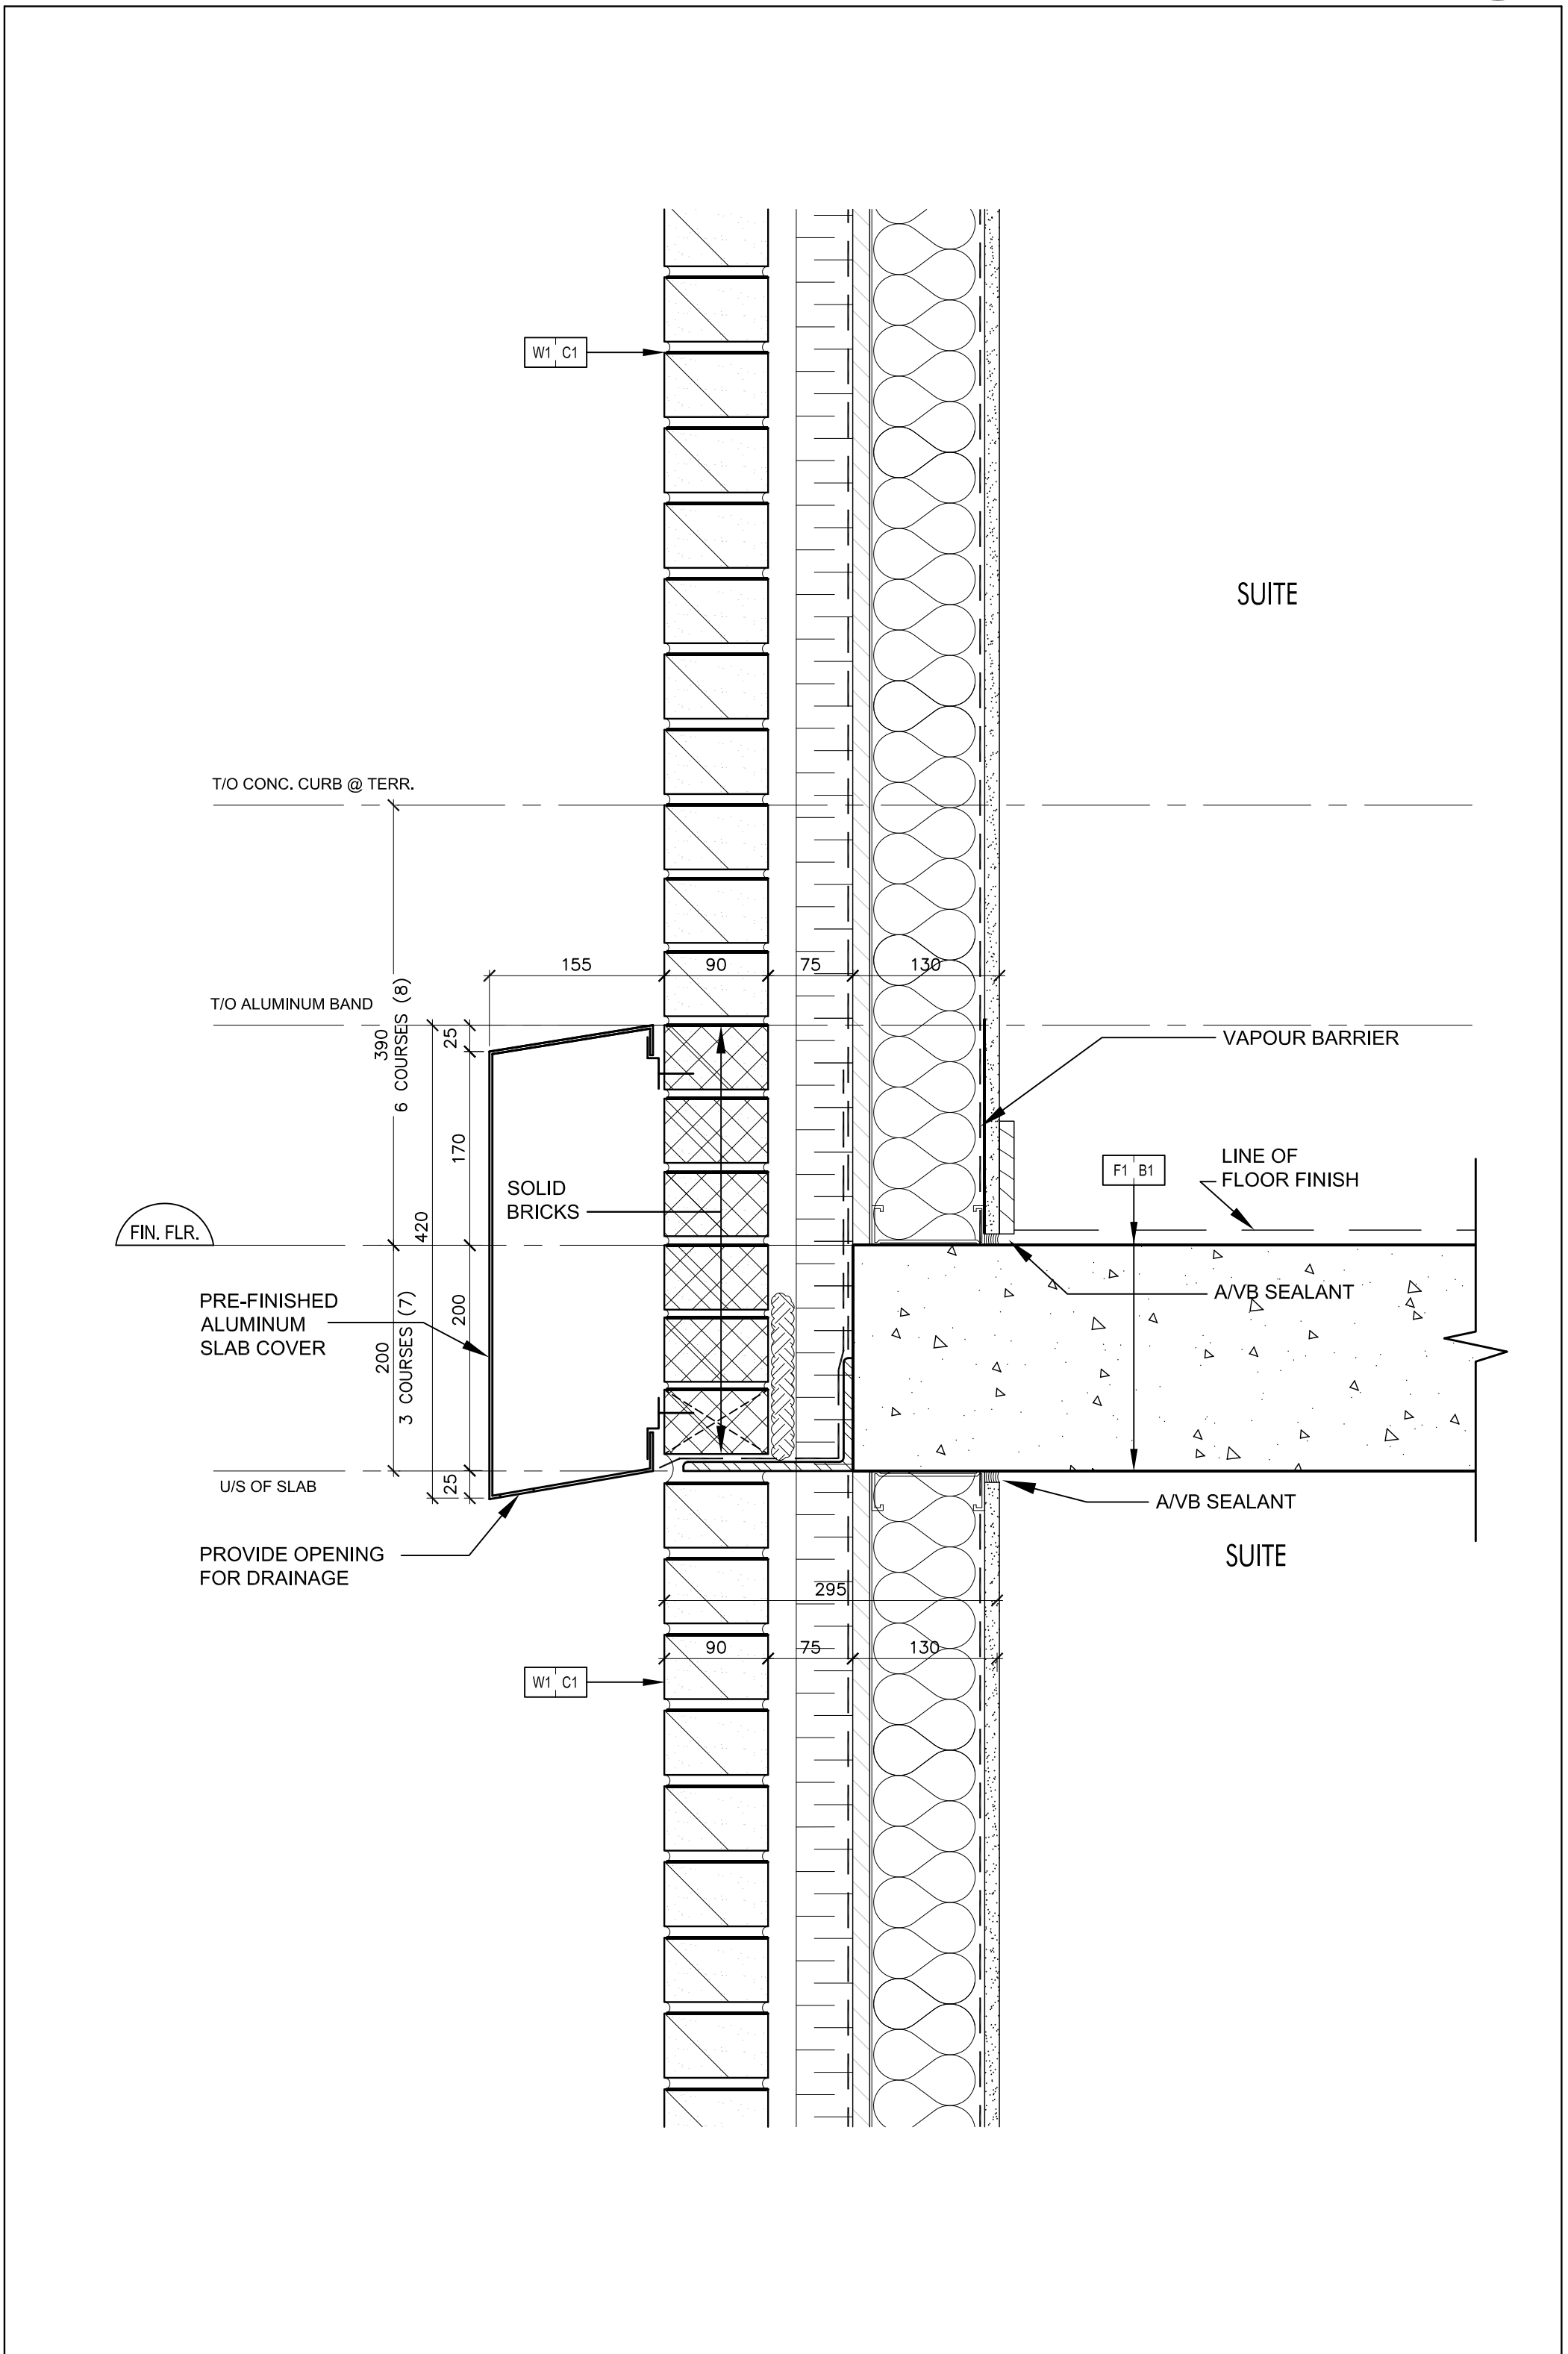

Pre-Finished Aluminum Slab Cover @ Brick Wall SCALE 1:5 A7-12

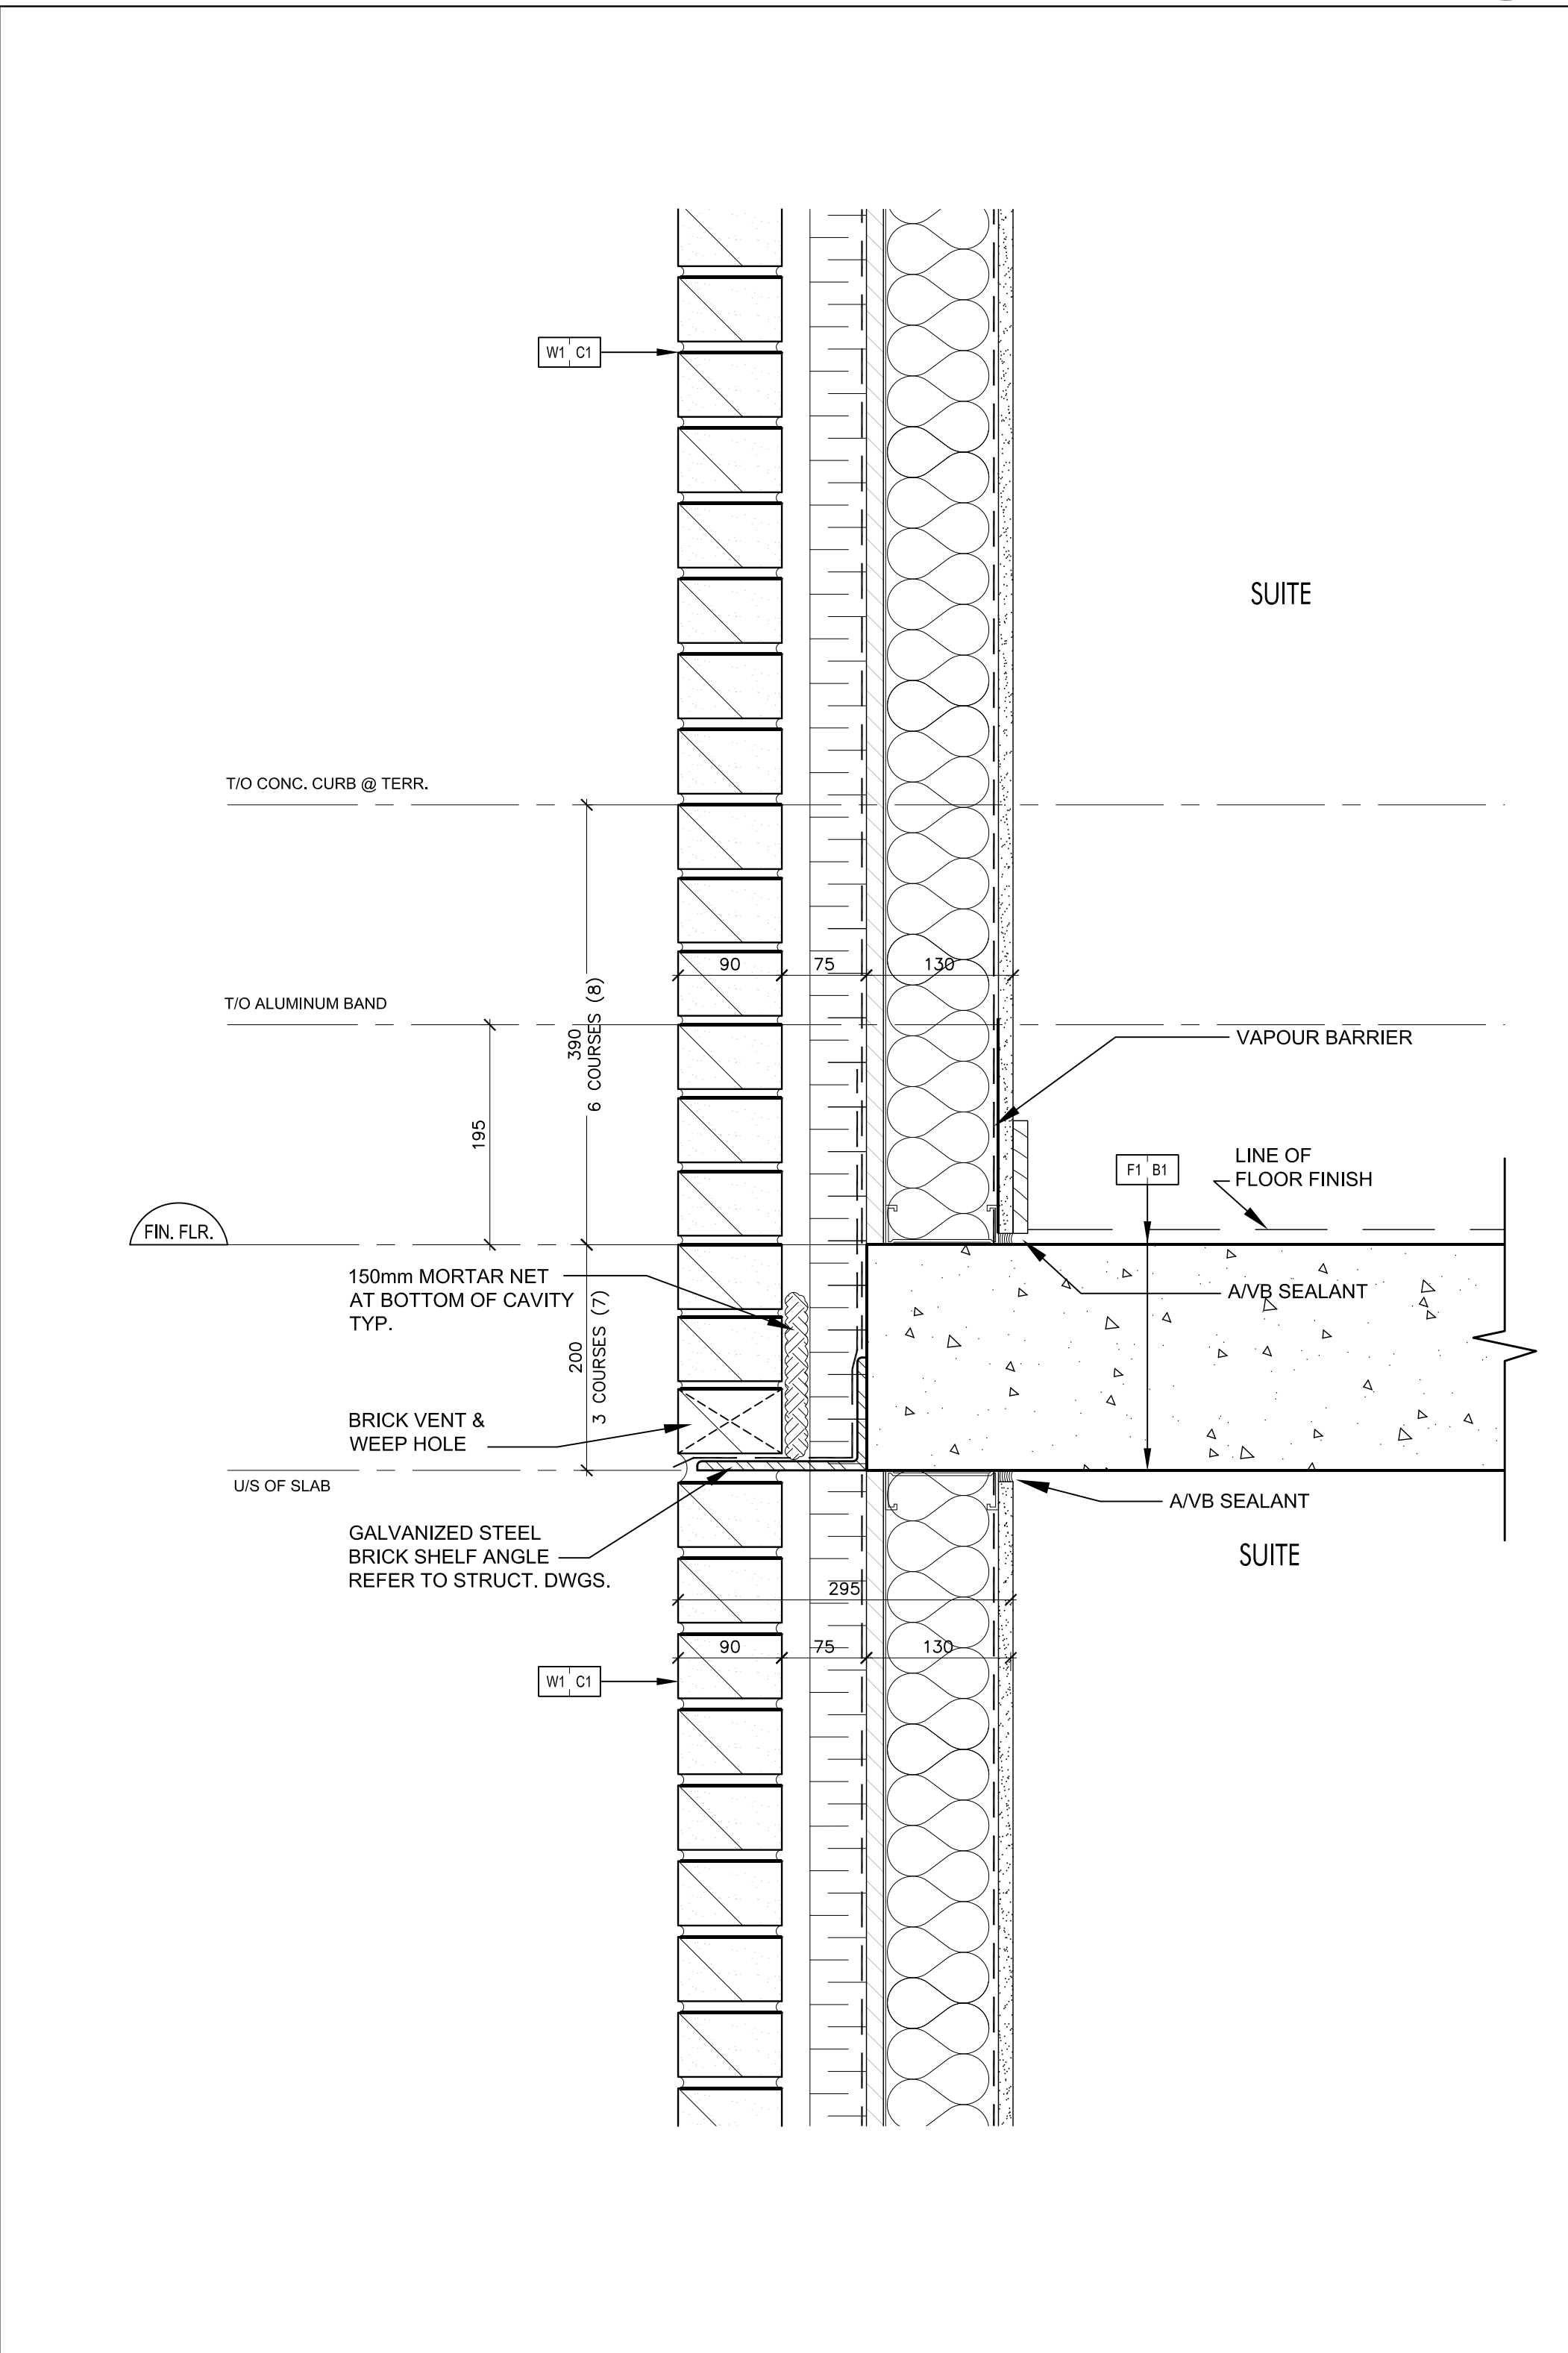

Typical Brick Coursing @ Concrete Slab SCALE 1:5 A7-12