




 


Parapet @ Mechanical Penthouse Roof (Ref. Wall Section 4/A7-01) SCALE 1:5 A7-14

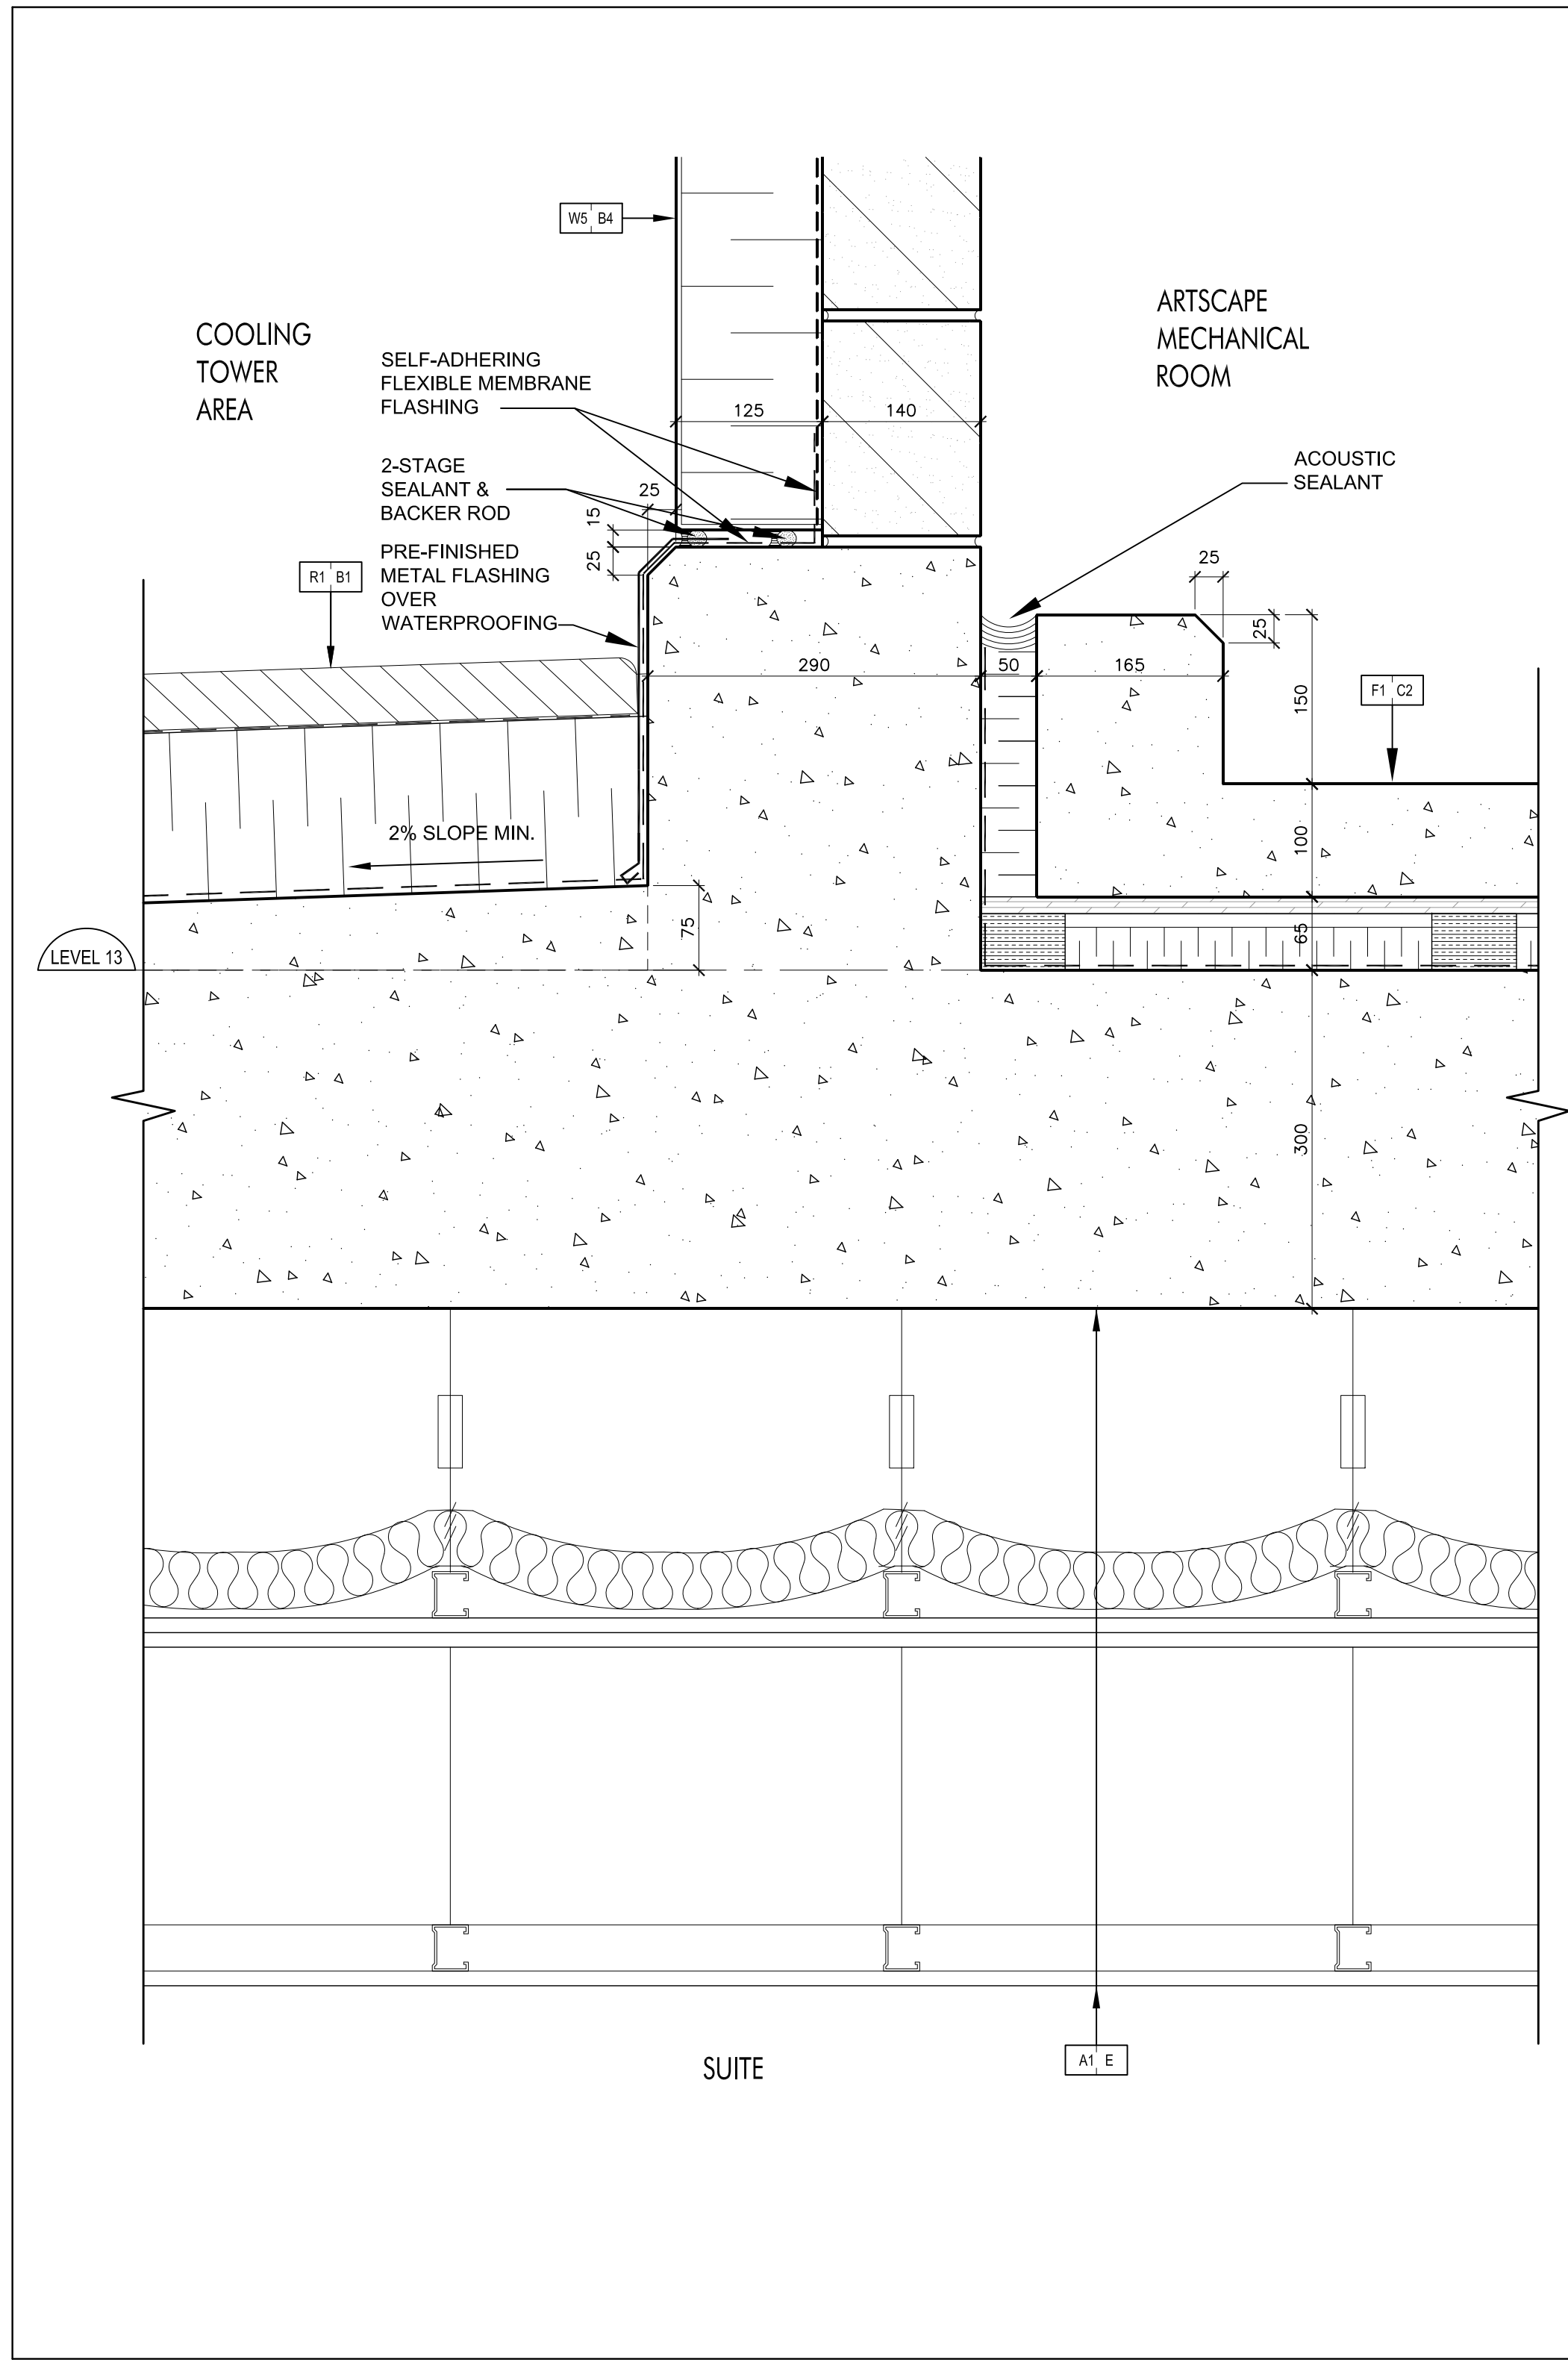


Conc. Curb @ Mechanical Room Floating Slab @ Level 13 (Ref. Wall Section 4/A7-01) SCALE 1:5 A7-14

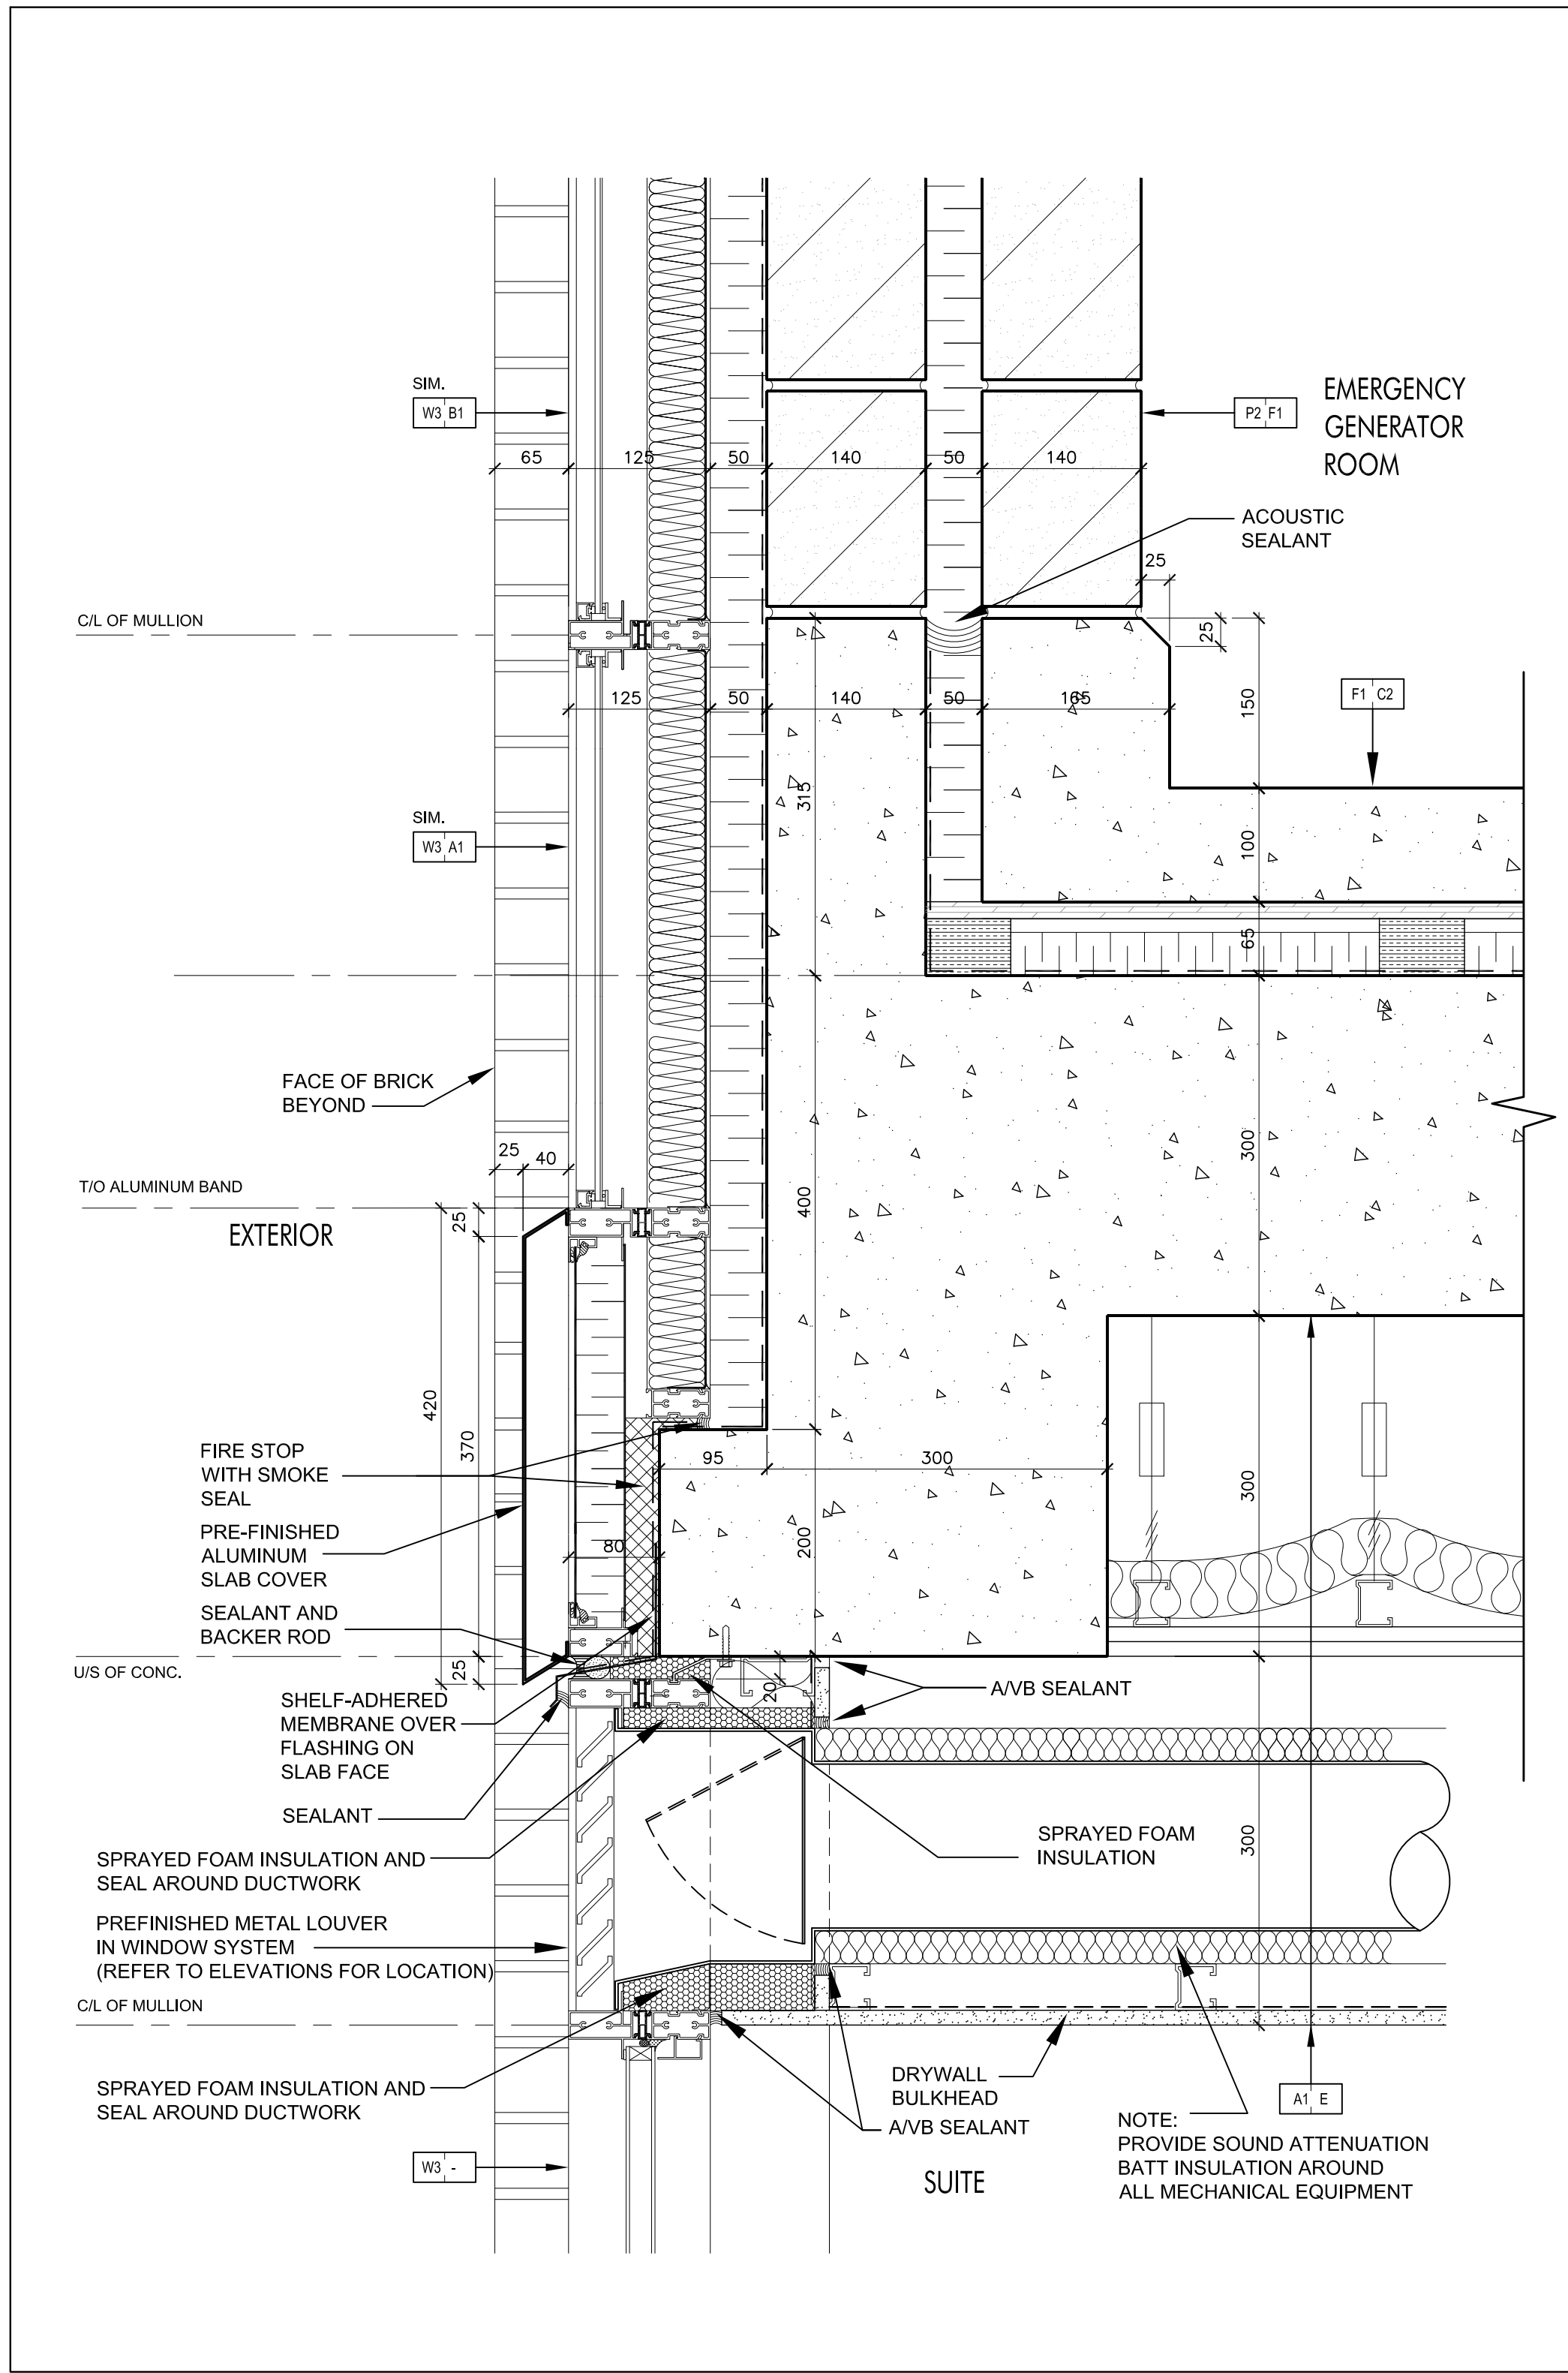


Floating Floor @ Emergency Generator Room @ Level 13 (Ref. Wall Section 7/A7-02) SCALE 1:5 A7-14

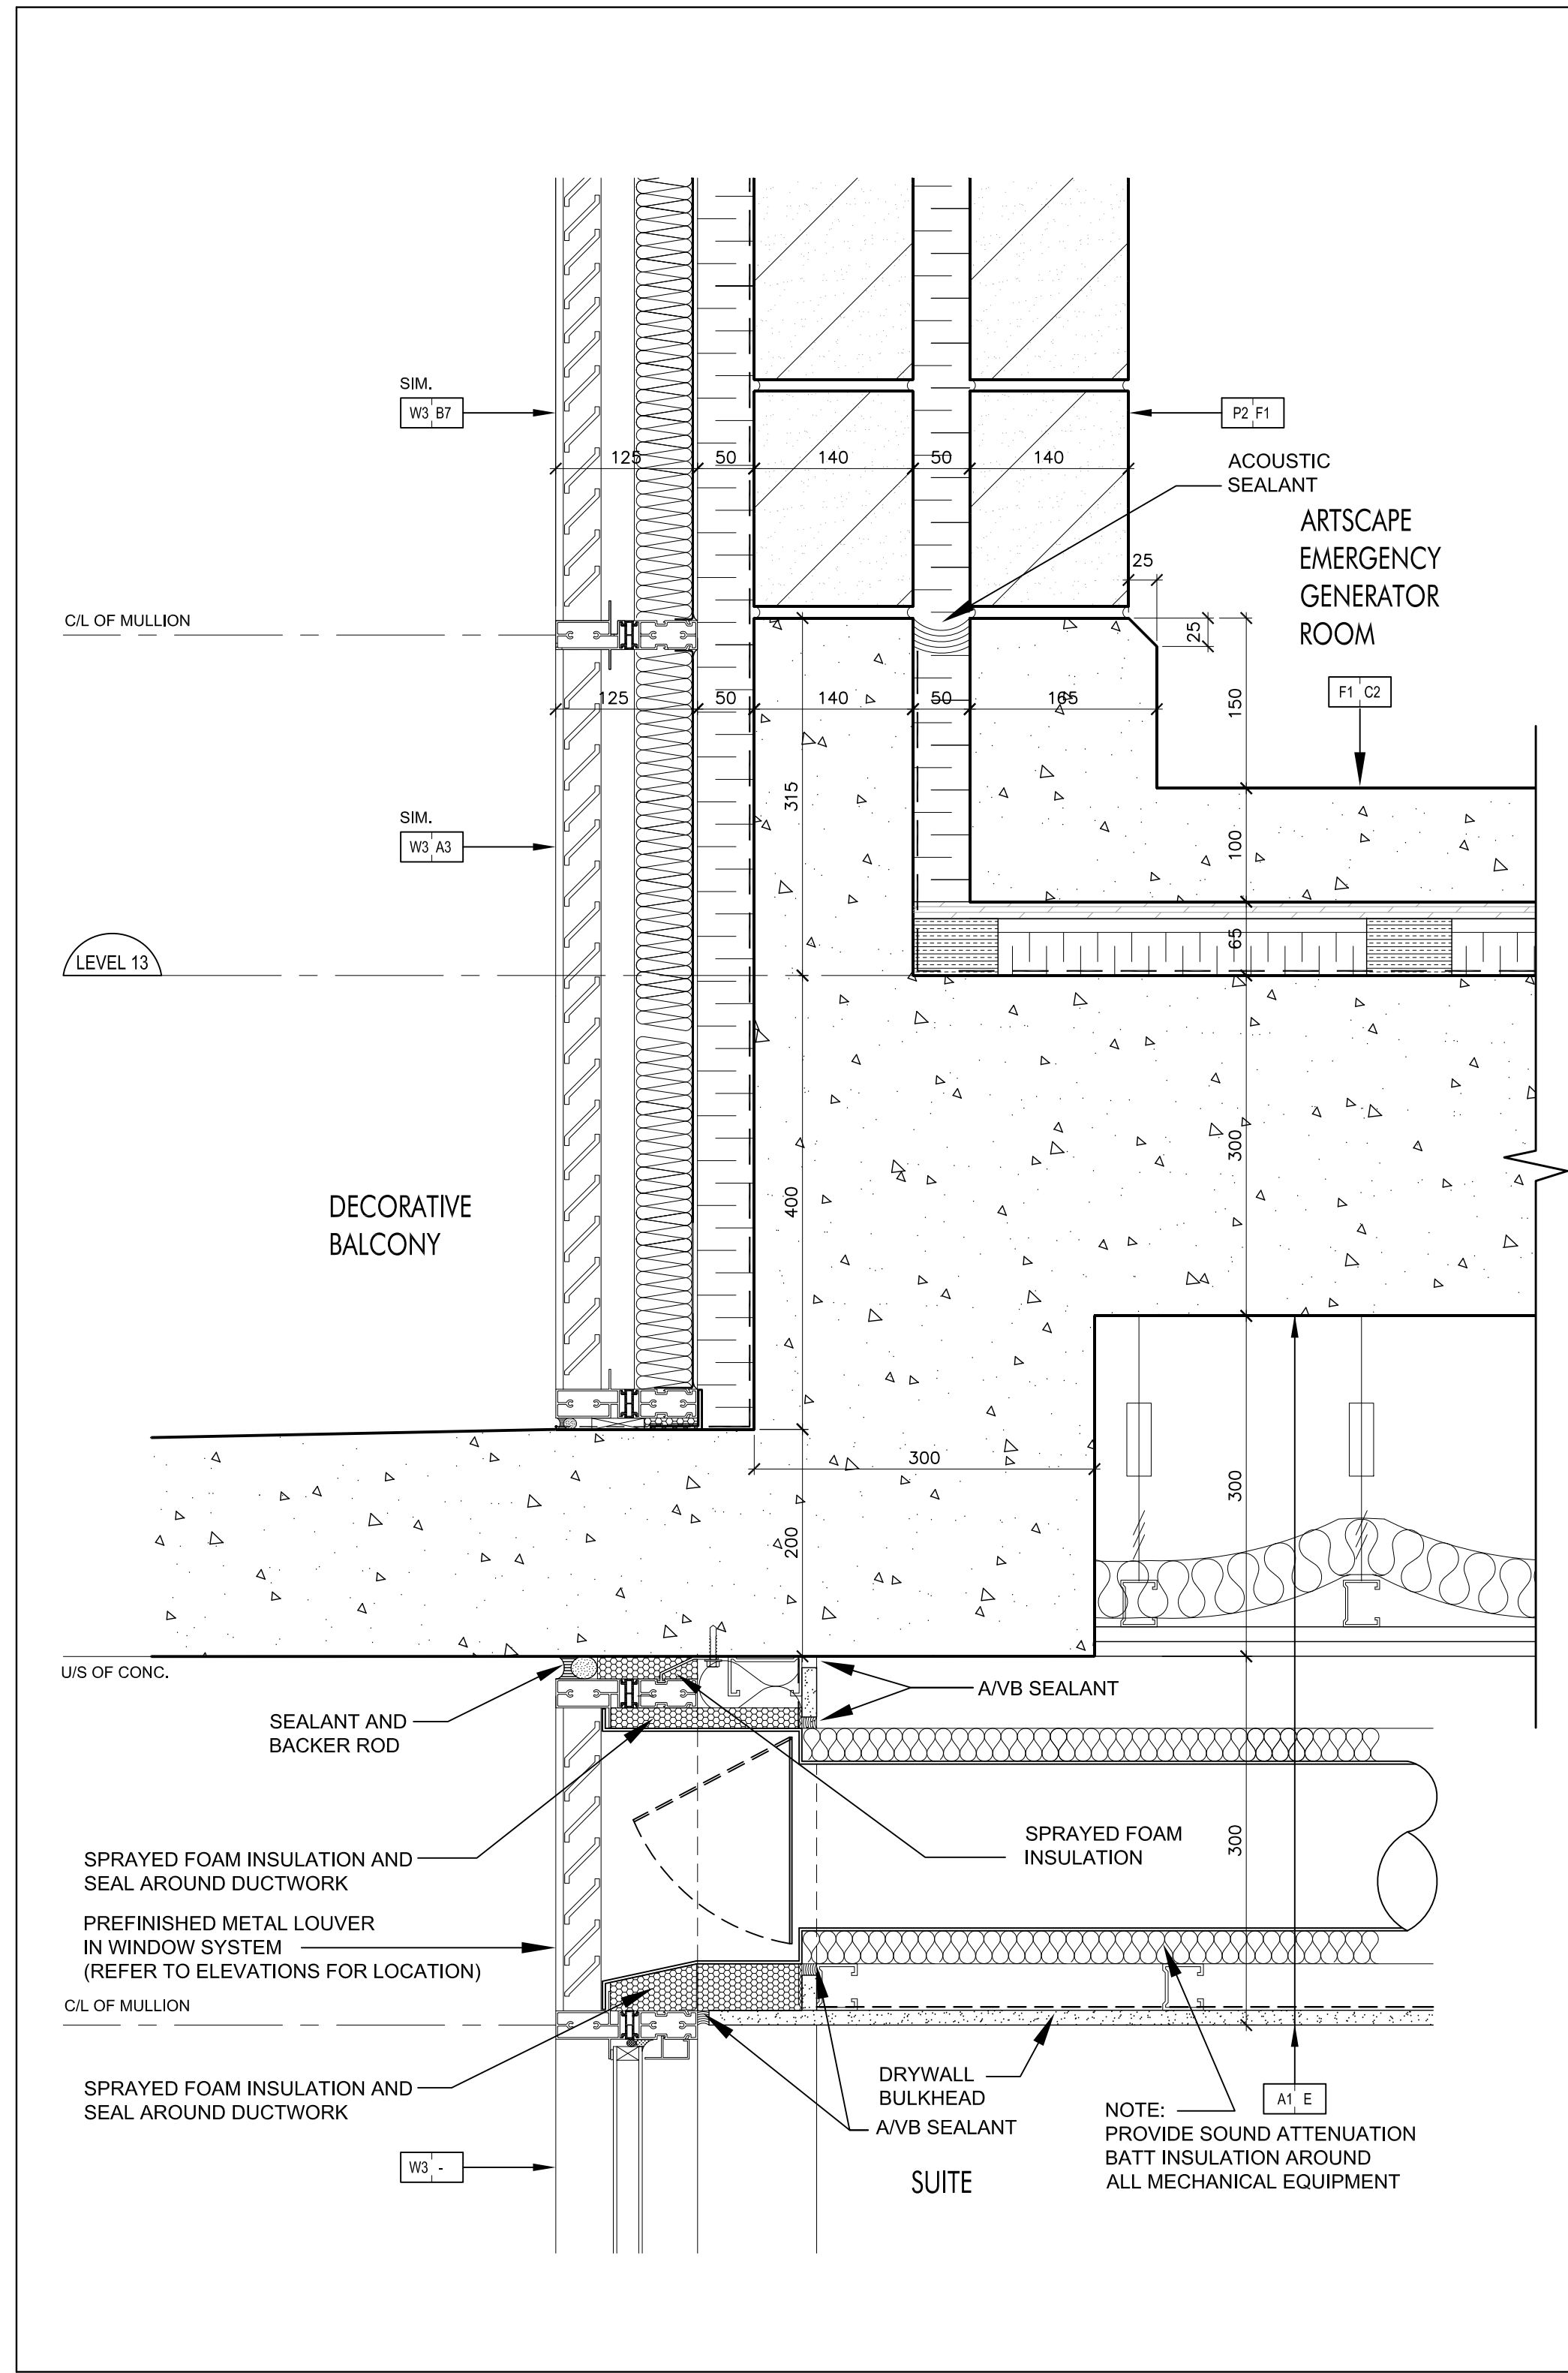


Floating Floor @ Emergency Generator Room @ Level 13 (Ref. Wall Section 6/A7-01) SCALE 1:5 A7-14

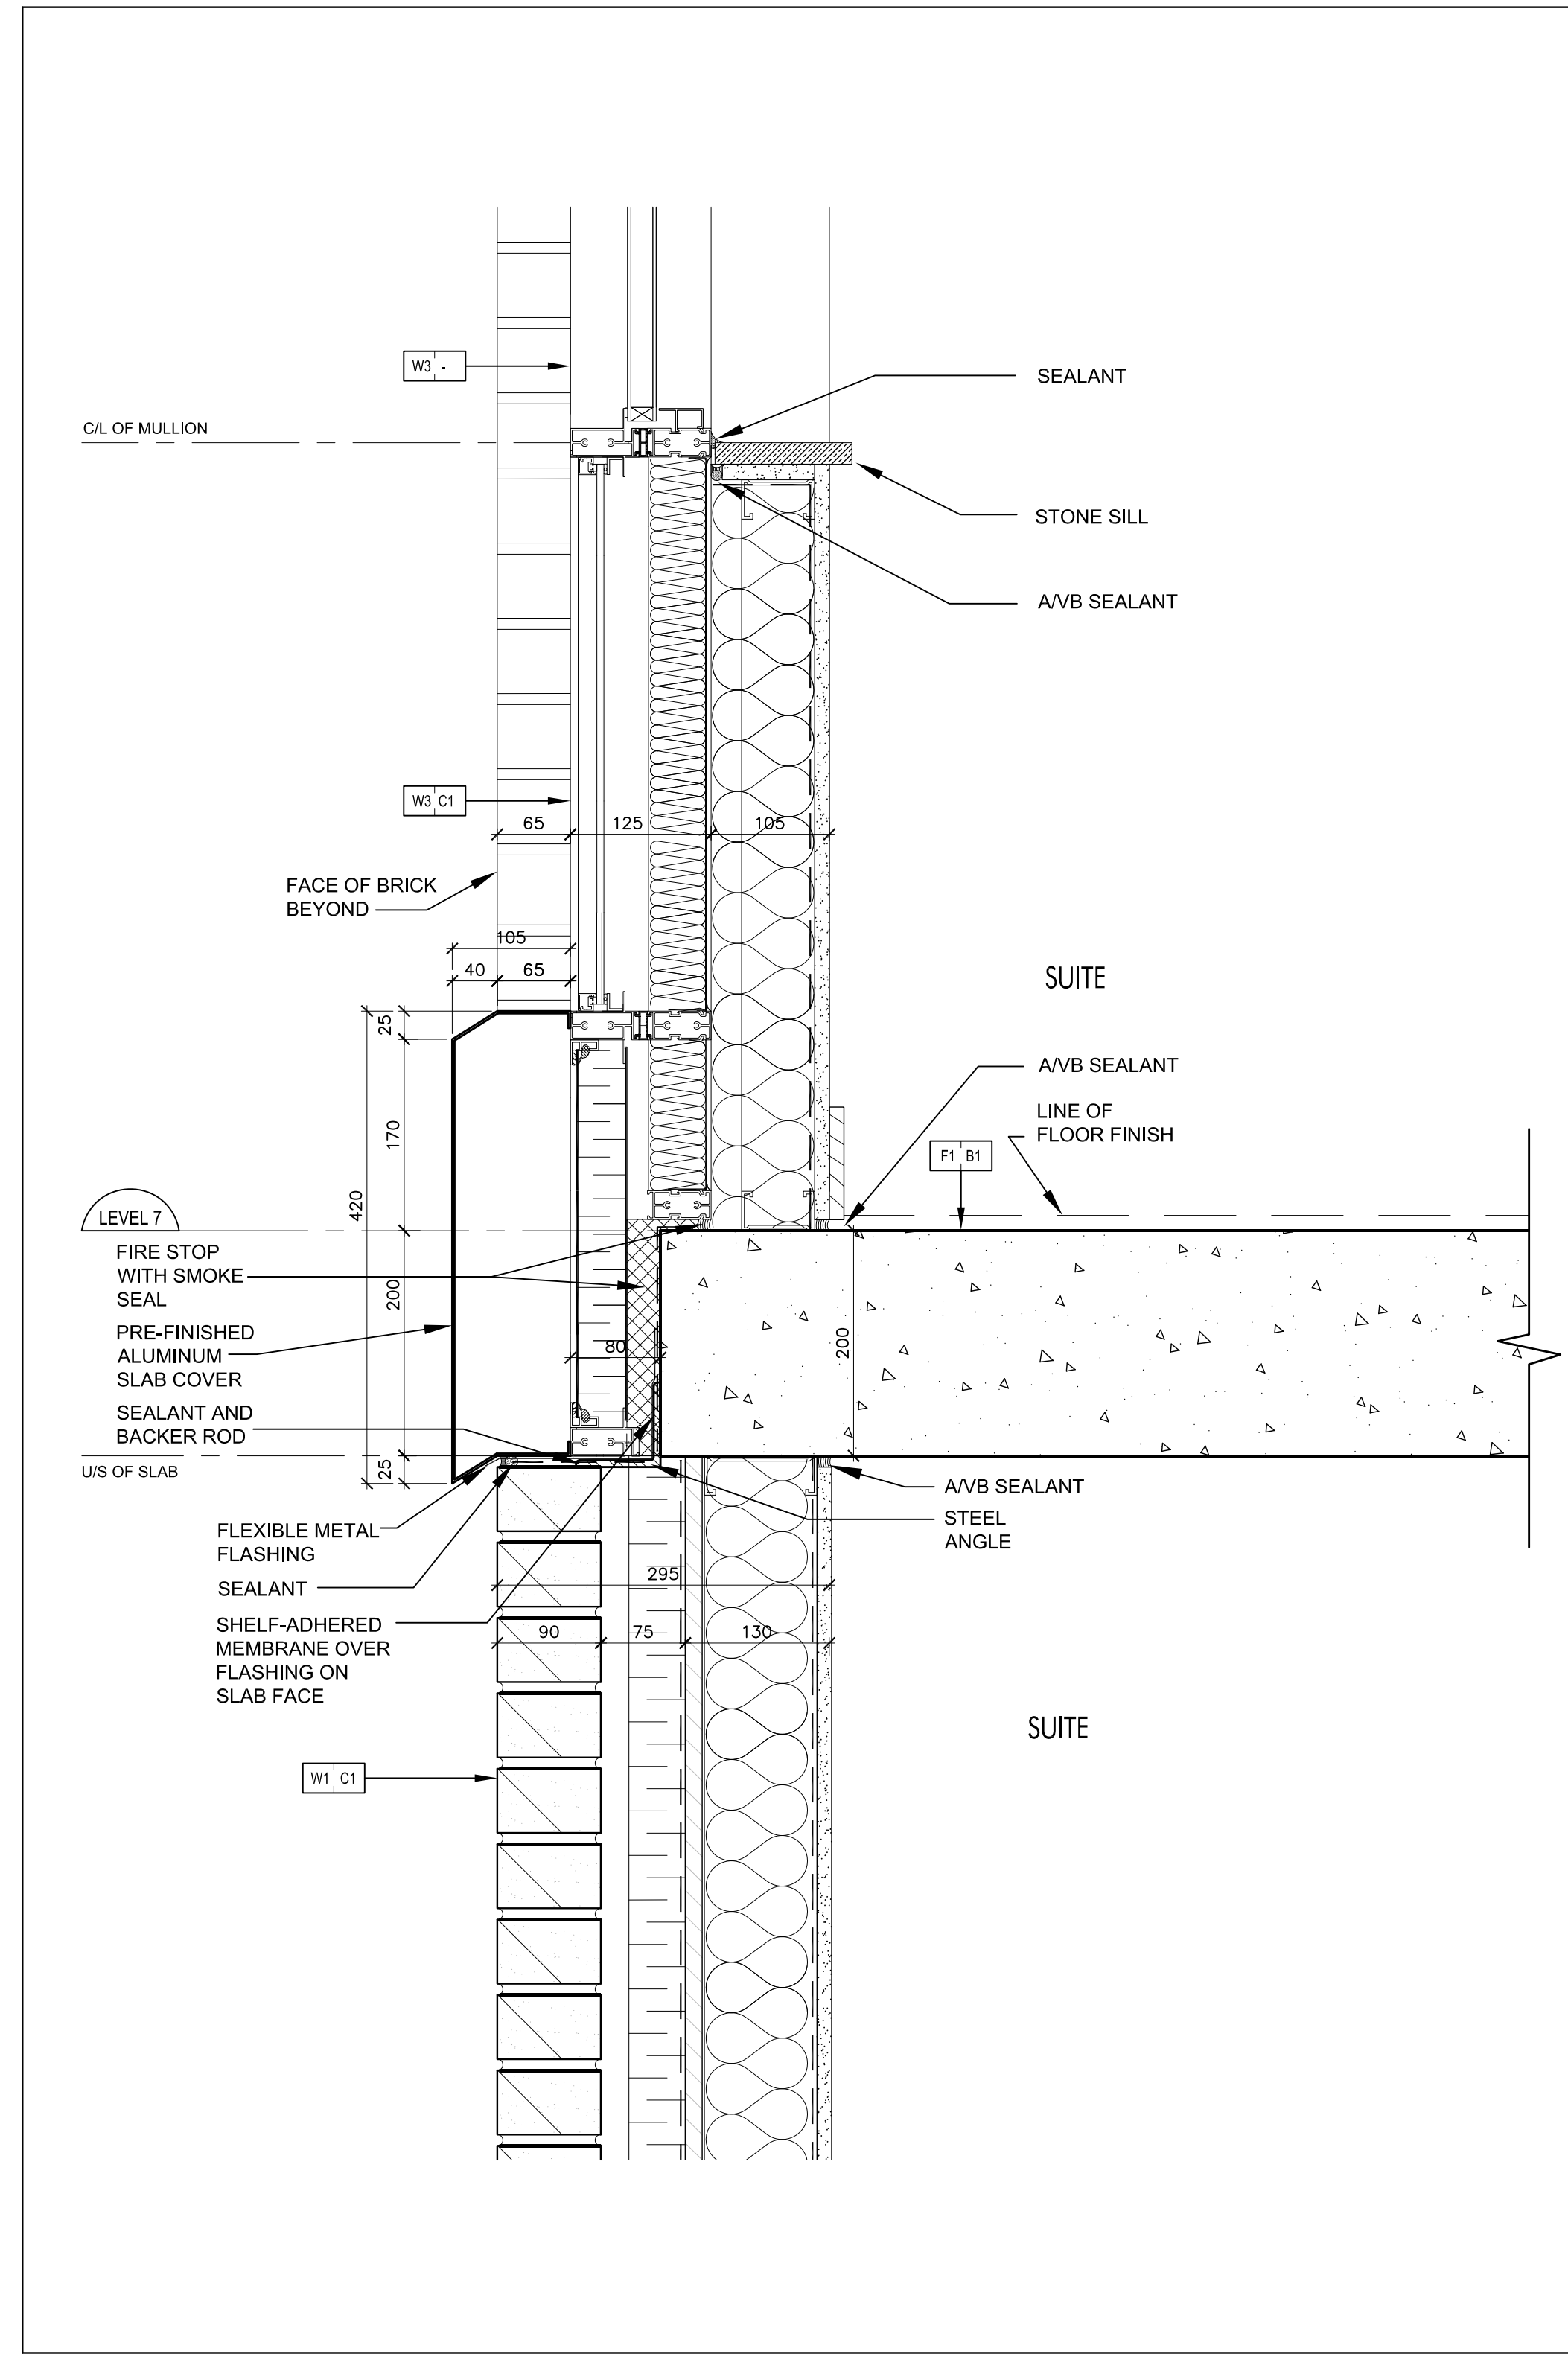


Pre-Finished Aluminum Slab Cover @ Level 7 (Ref. Wall Section 5/A7-01) SCALE 1:5 A7-14

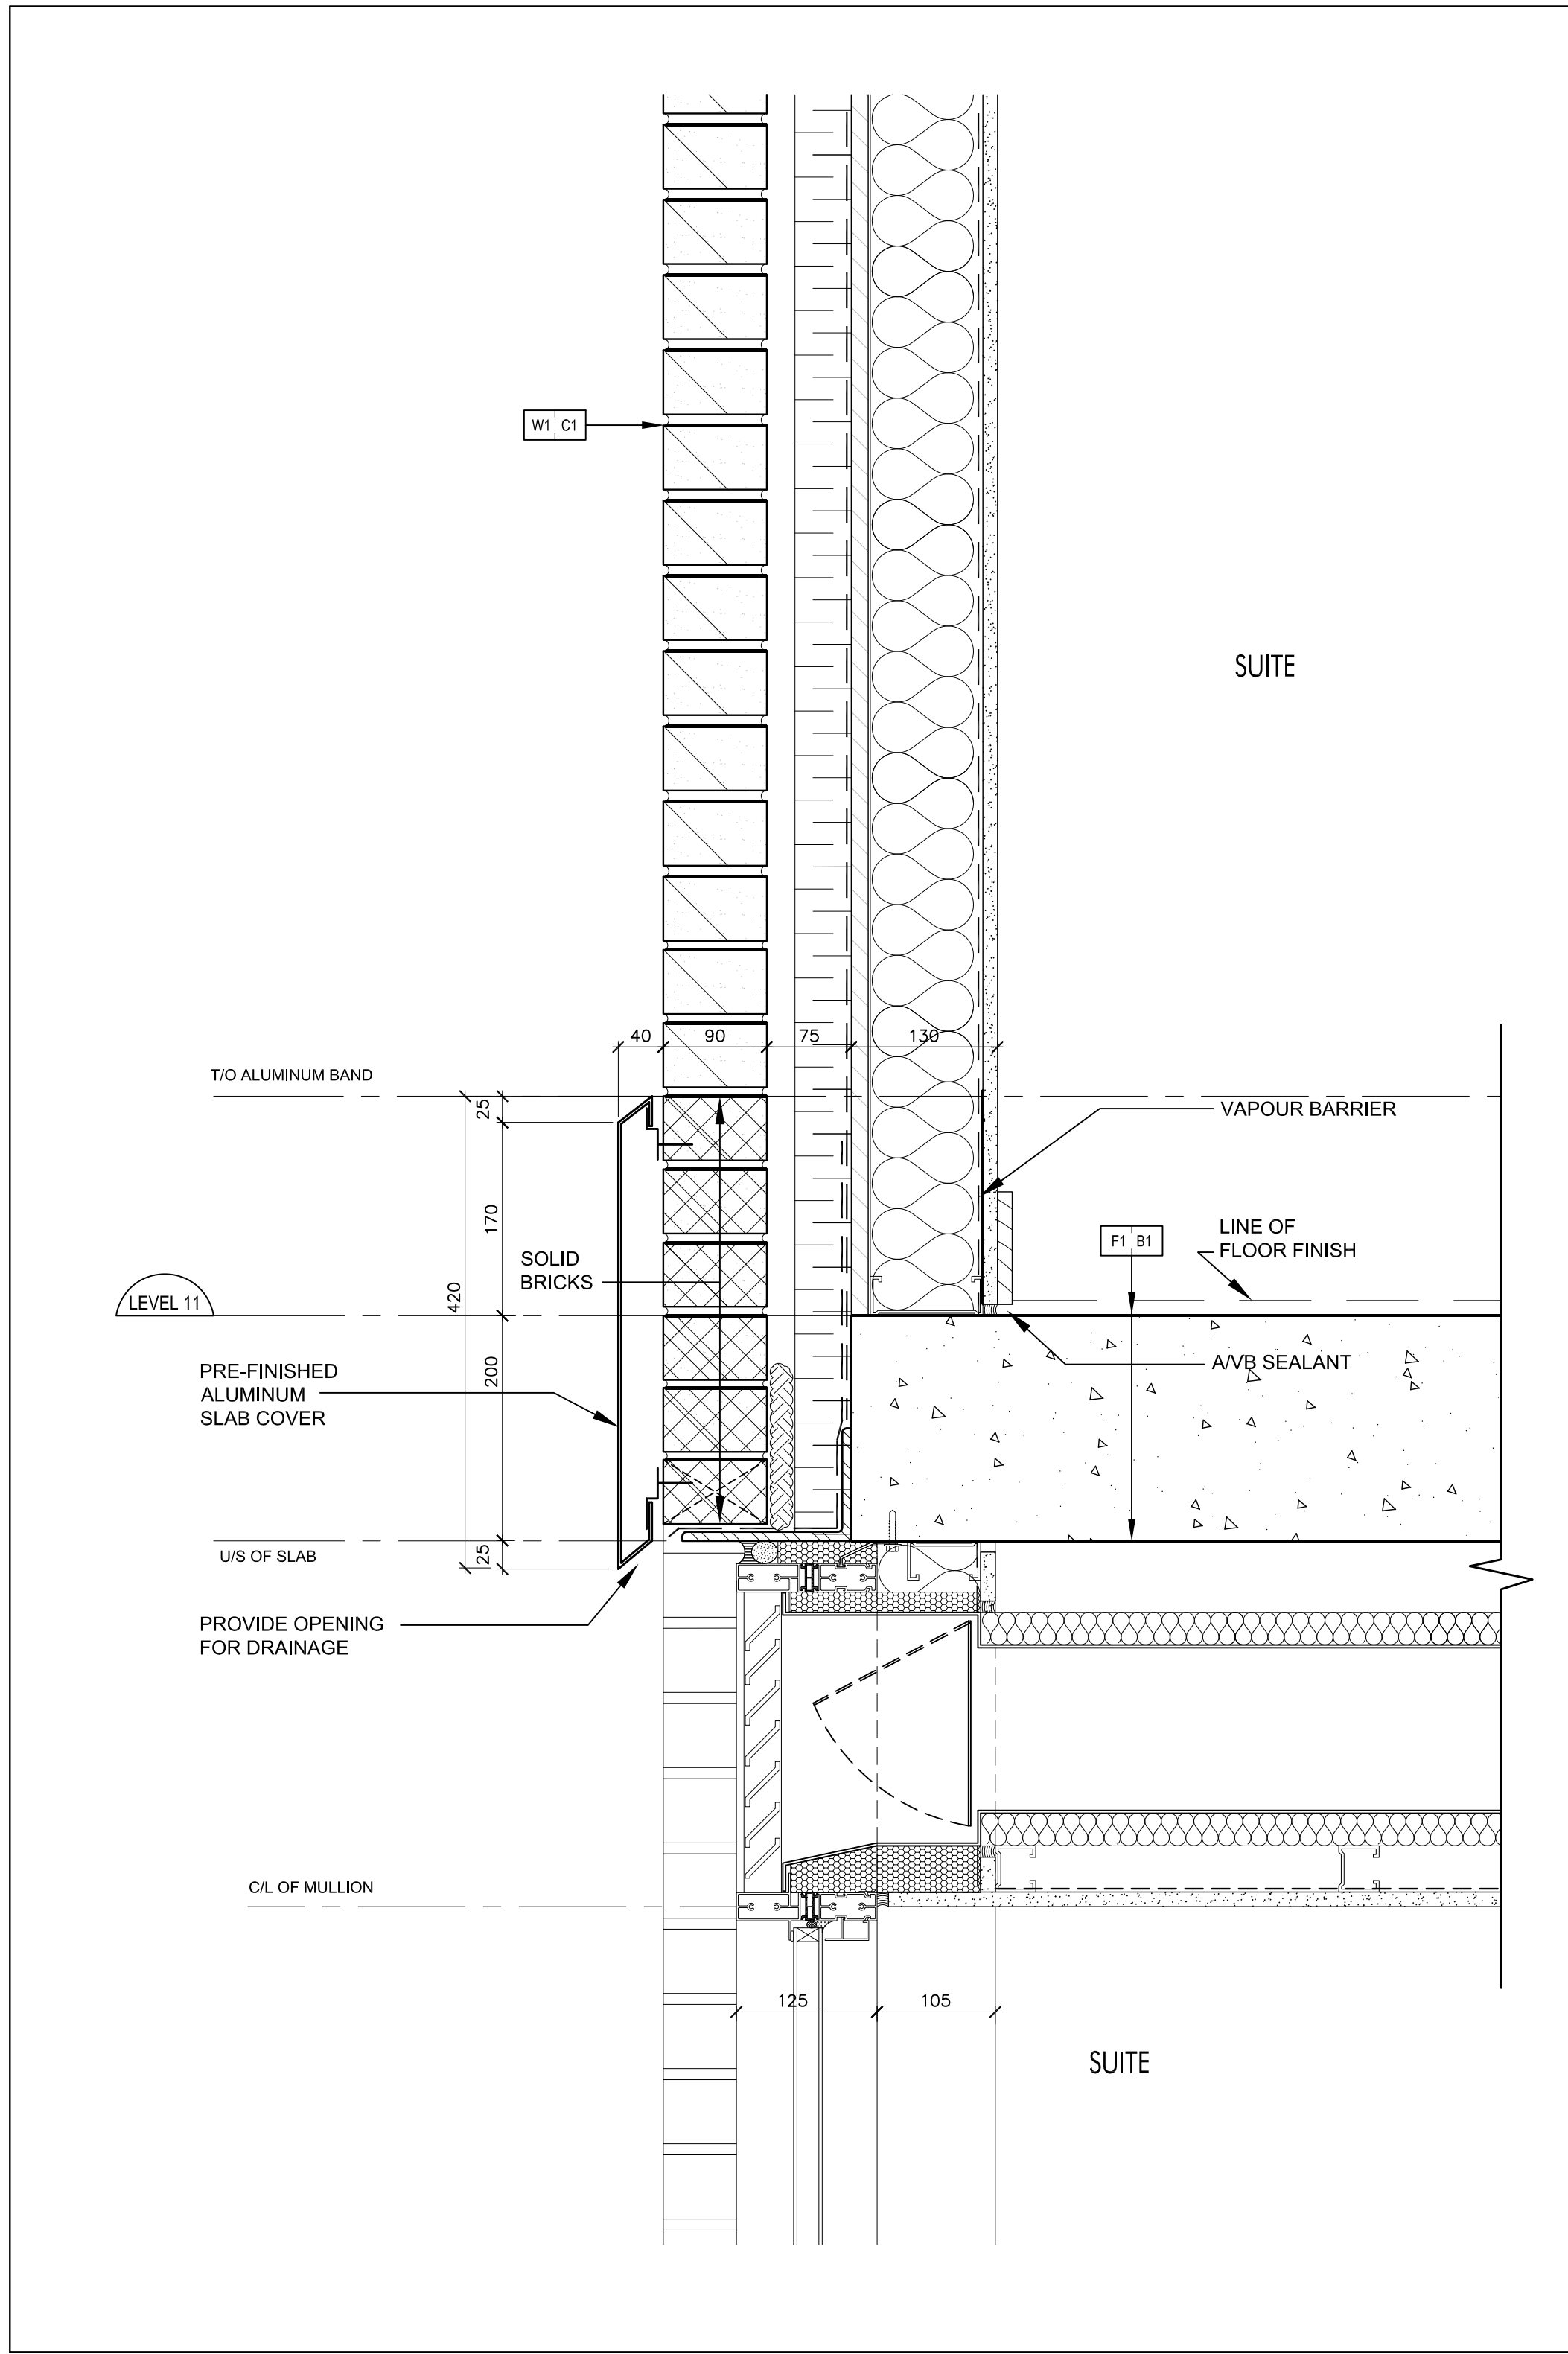


Pre-Finished Aluminum Slab Cover @ Level 11 (Ref. Wall Section 5/A7-01) SCALE 1:5 A7-14

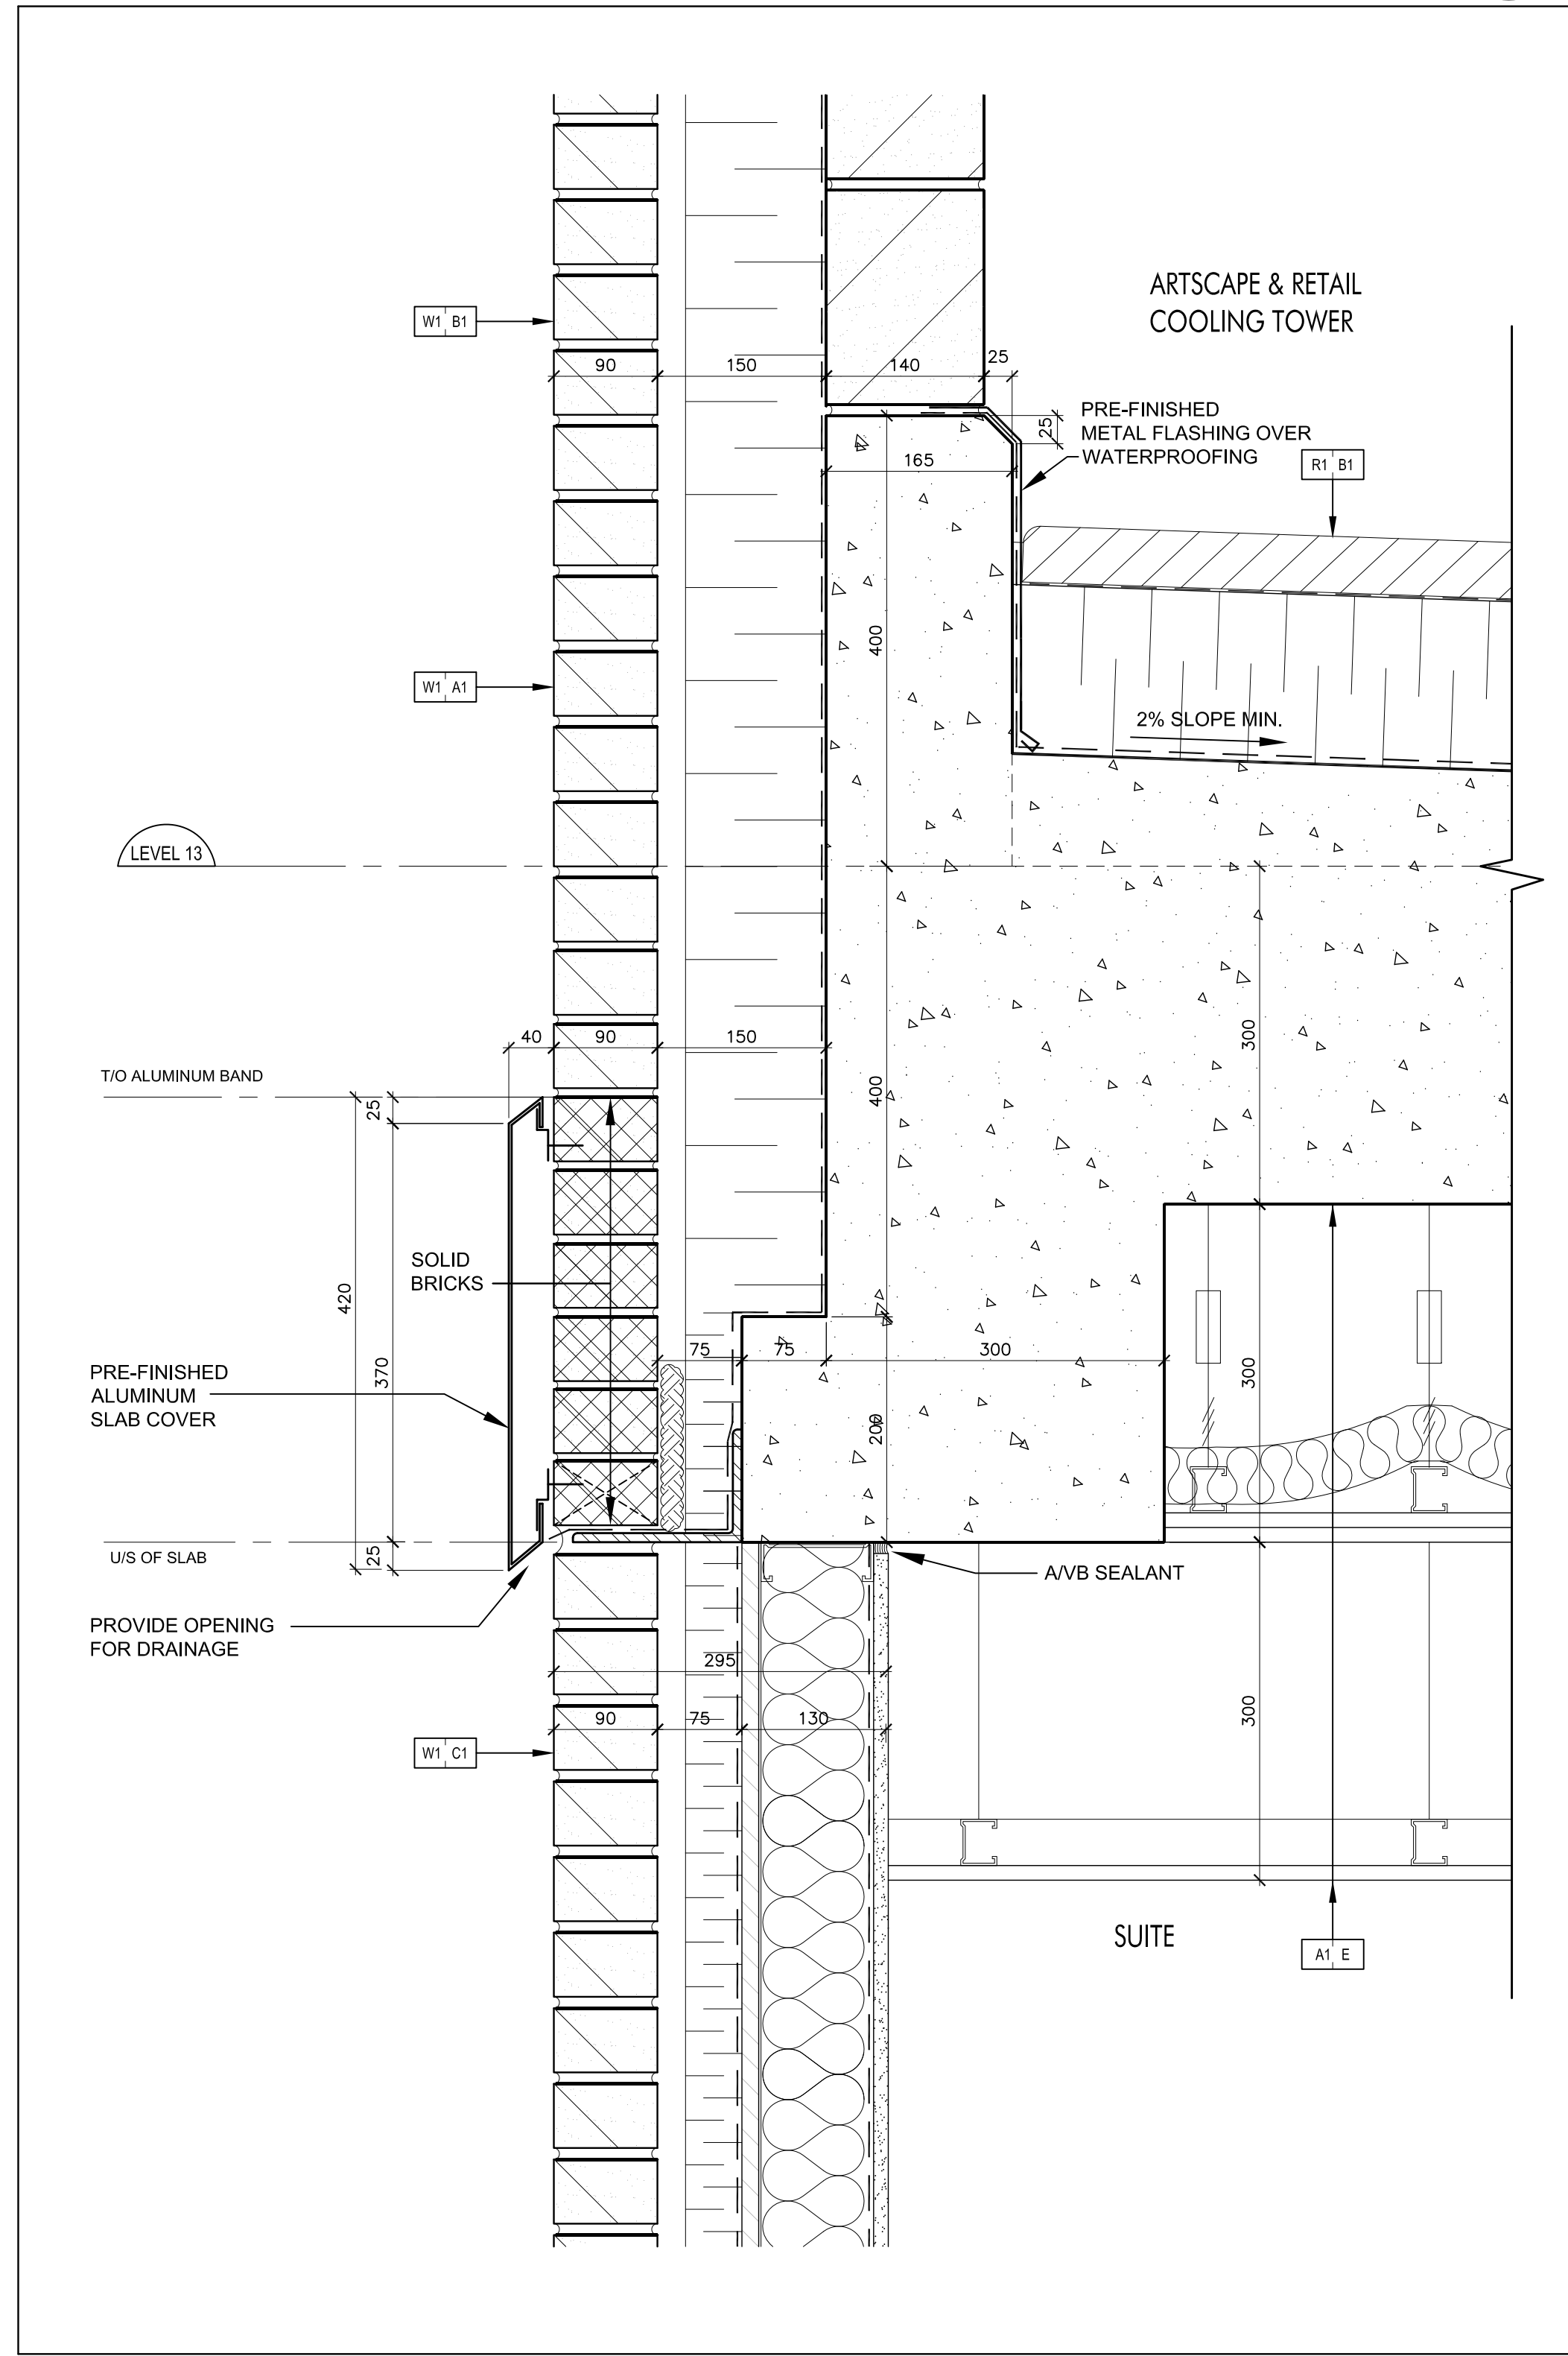


Pre-Finished Aluminum Slab Cover @ Level 13 (Ref. Wall Section 5/A7-01) SCALE 1:5 A7-14

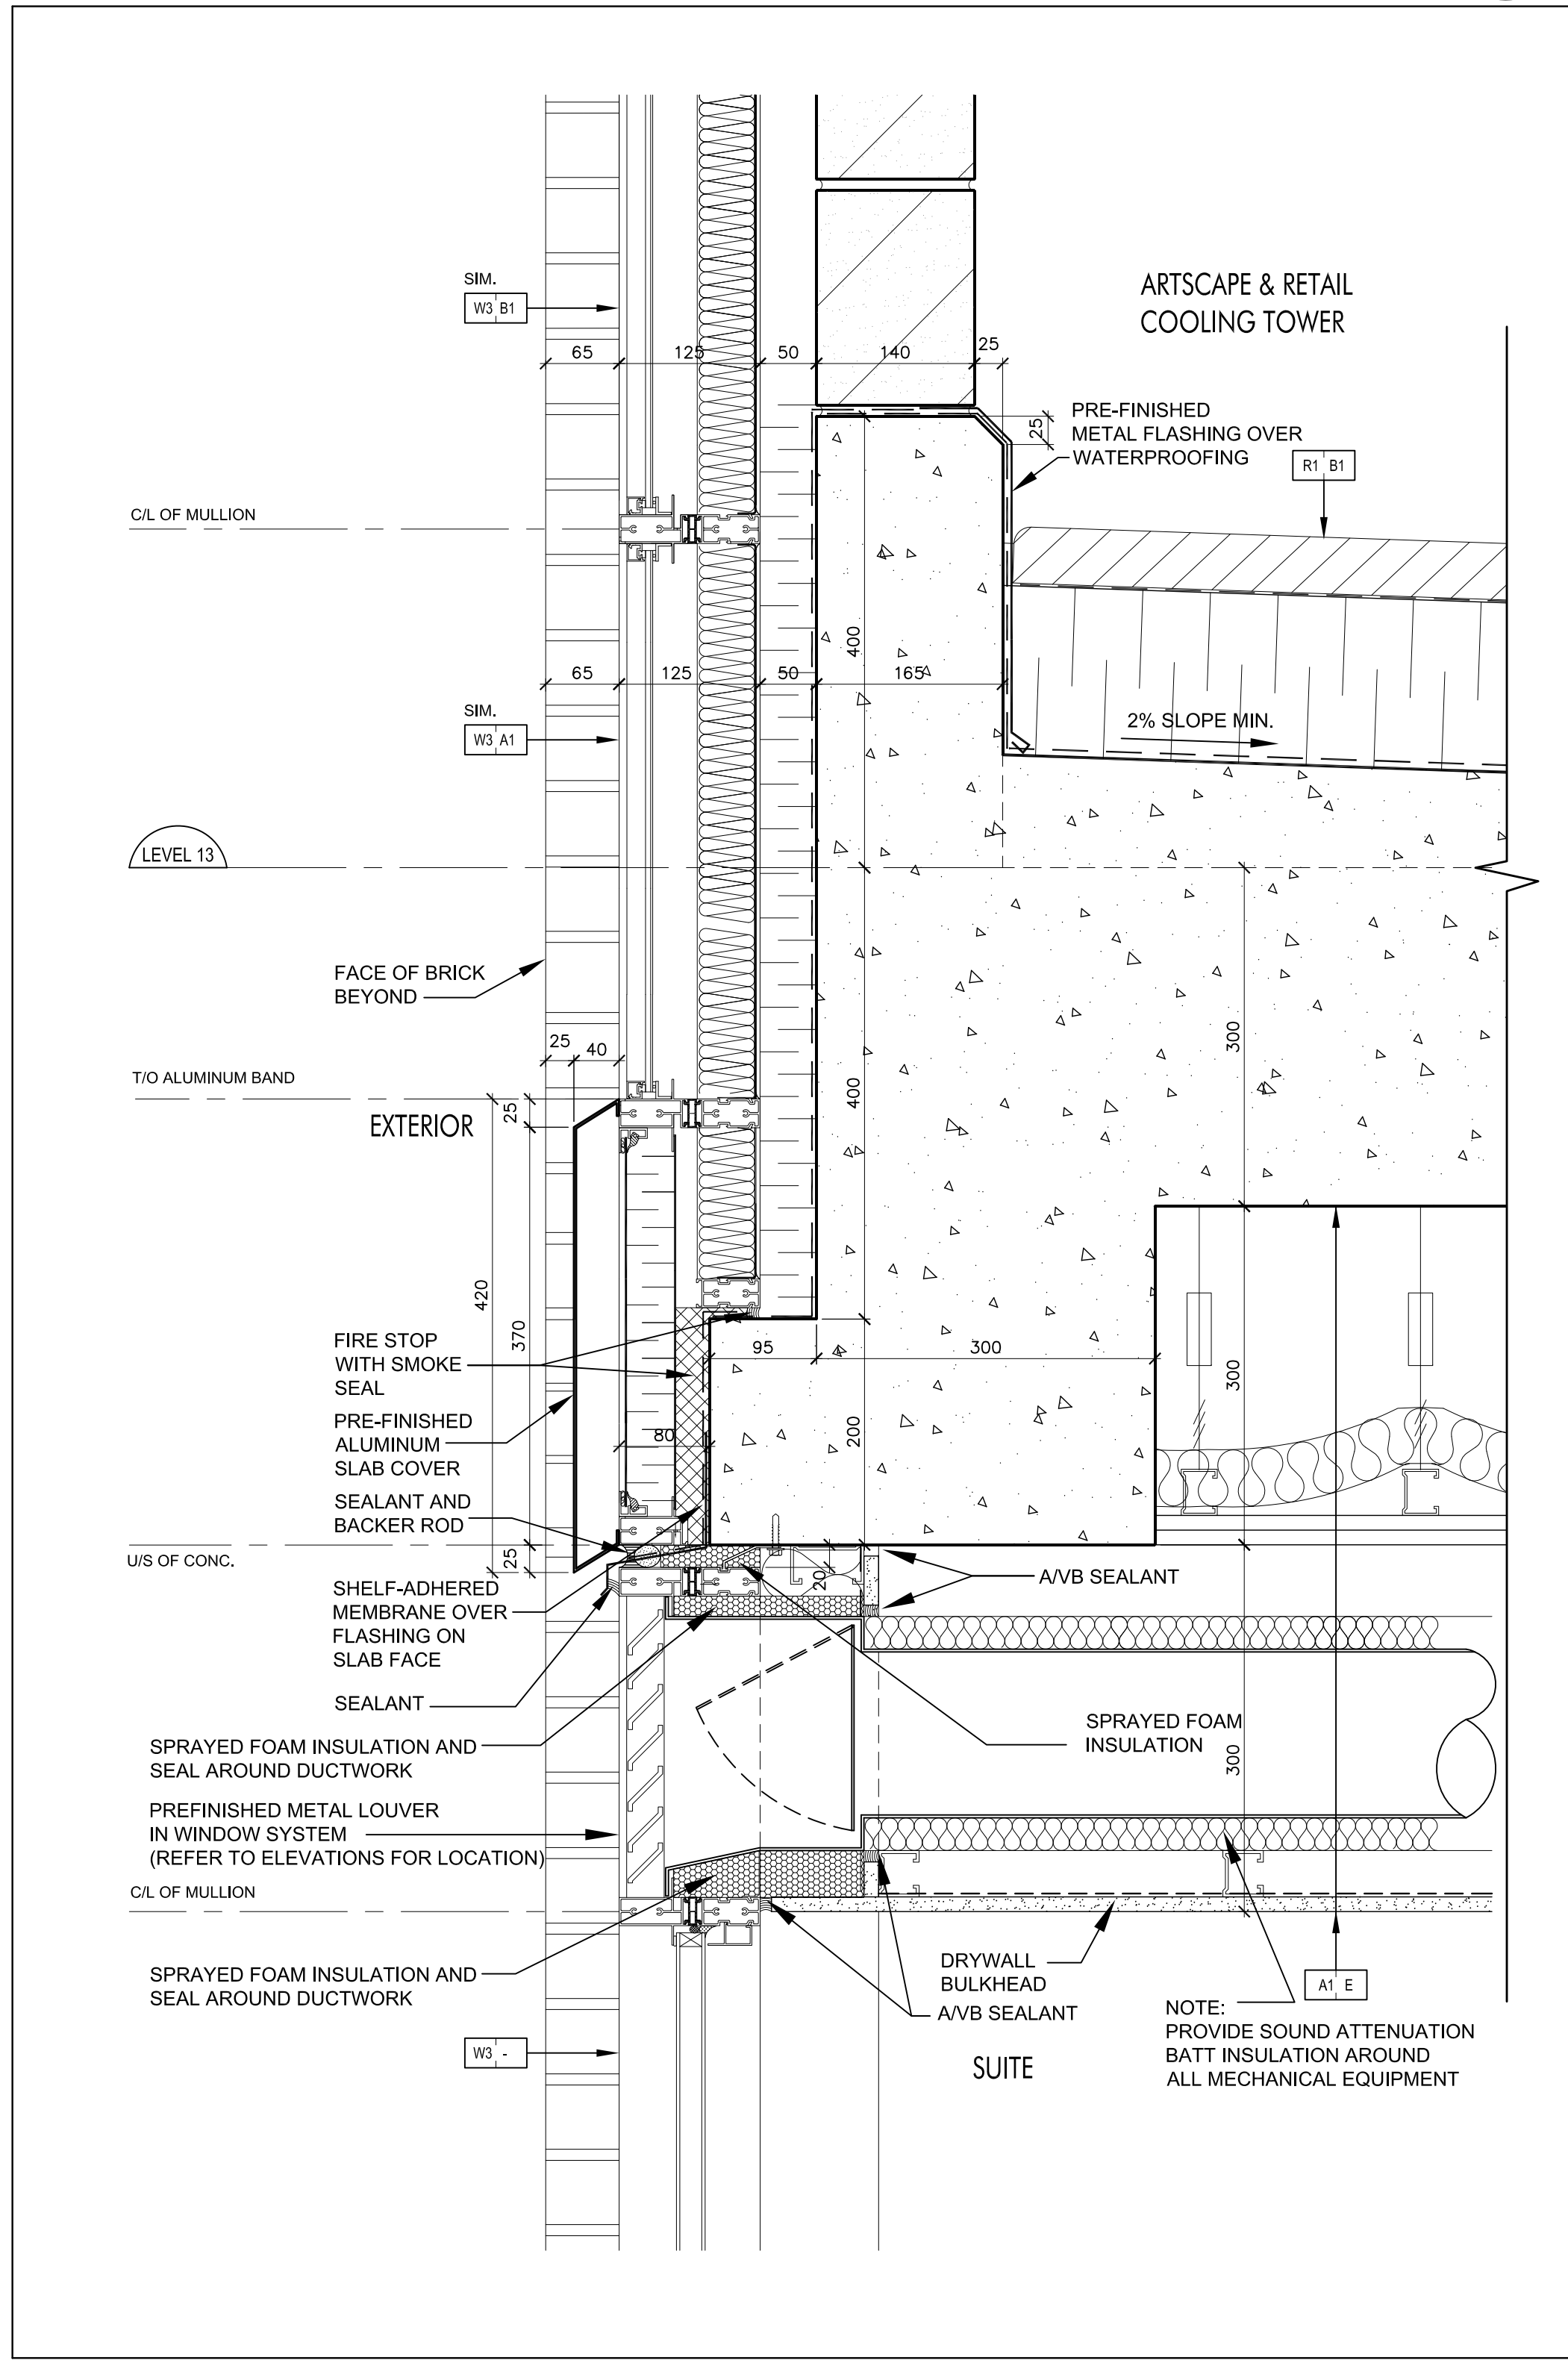


Window Wall Bypass & Pre-Fin. Alum. Slab Cover @ Level 13 (Ref. Wall Section 4/A7-01) SCALE 1:5 A7-14

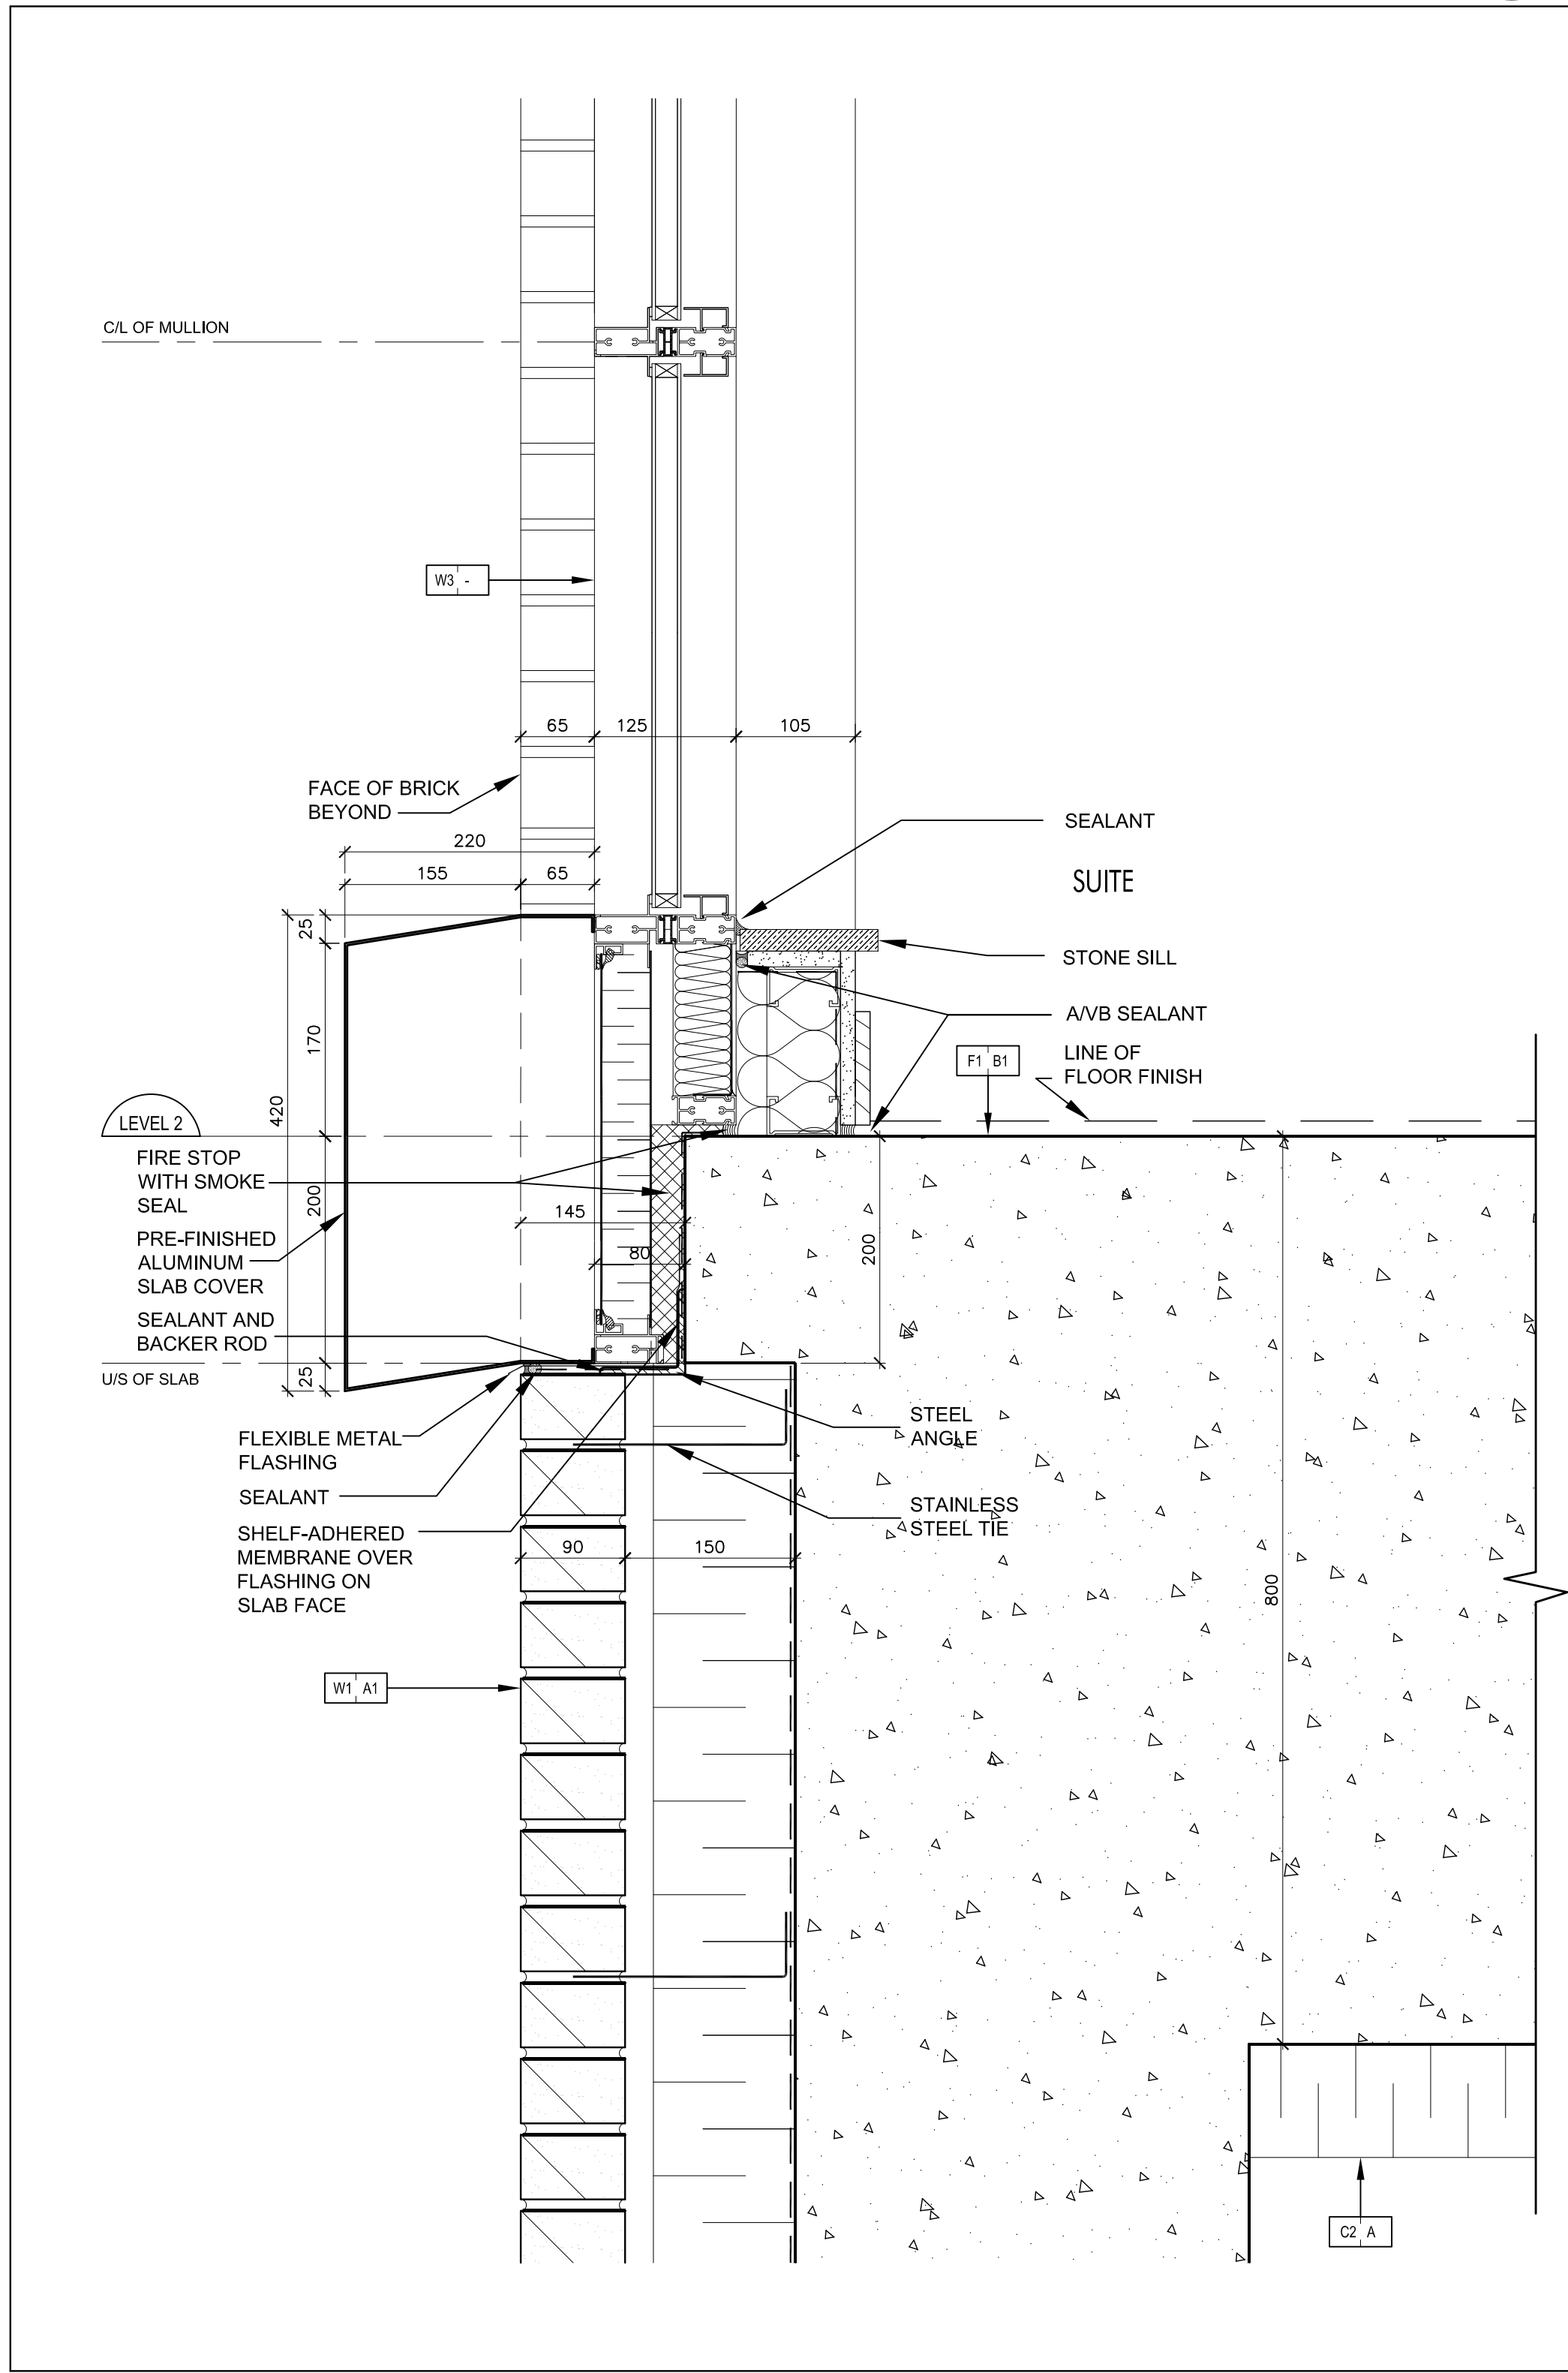

Pre-Fin. Alum. Slab Cover @ Window Wall & Brick Wall-Level 2 (Ref. Wall Section 4/A7-09) SCALE 1:5 A7-14

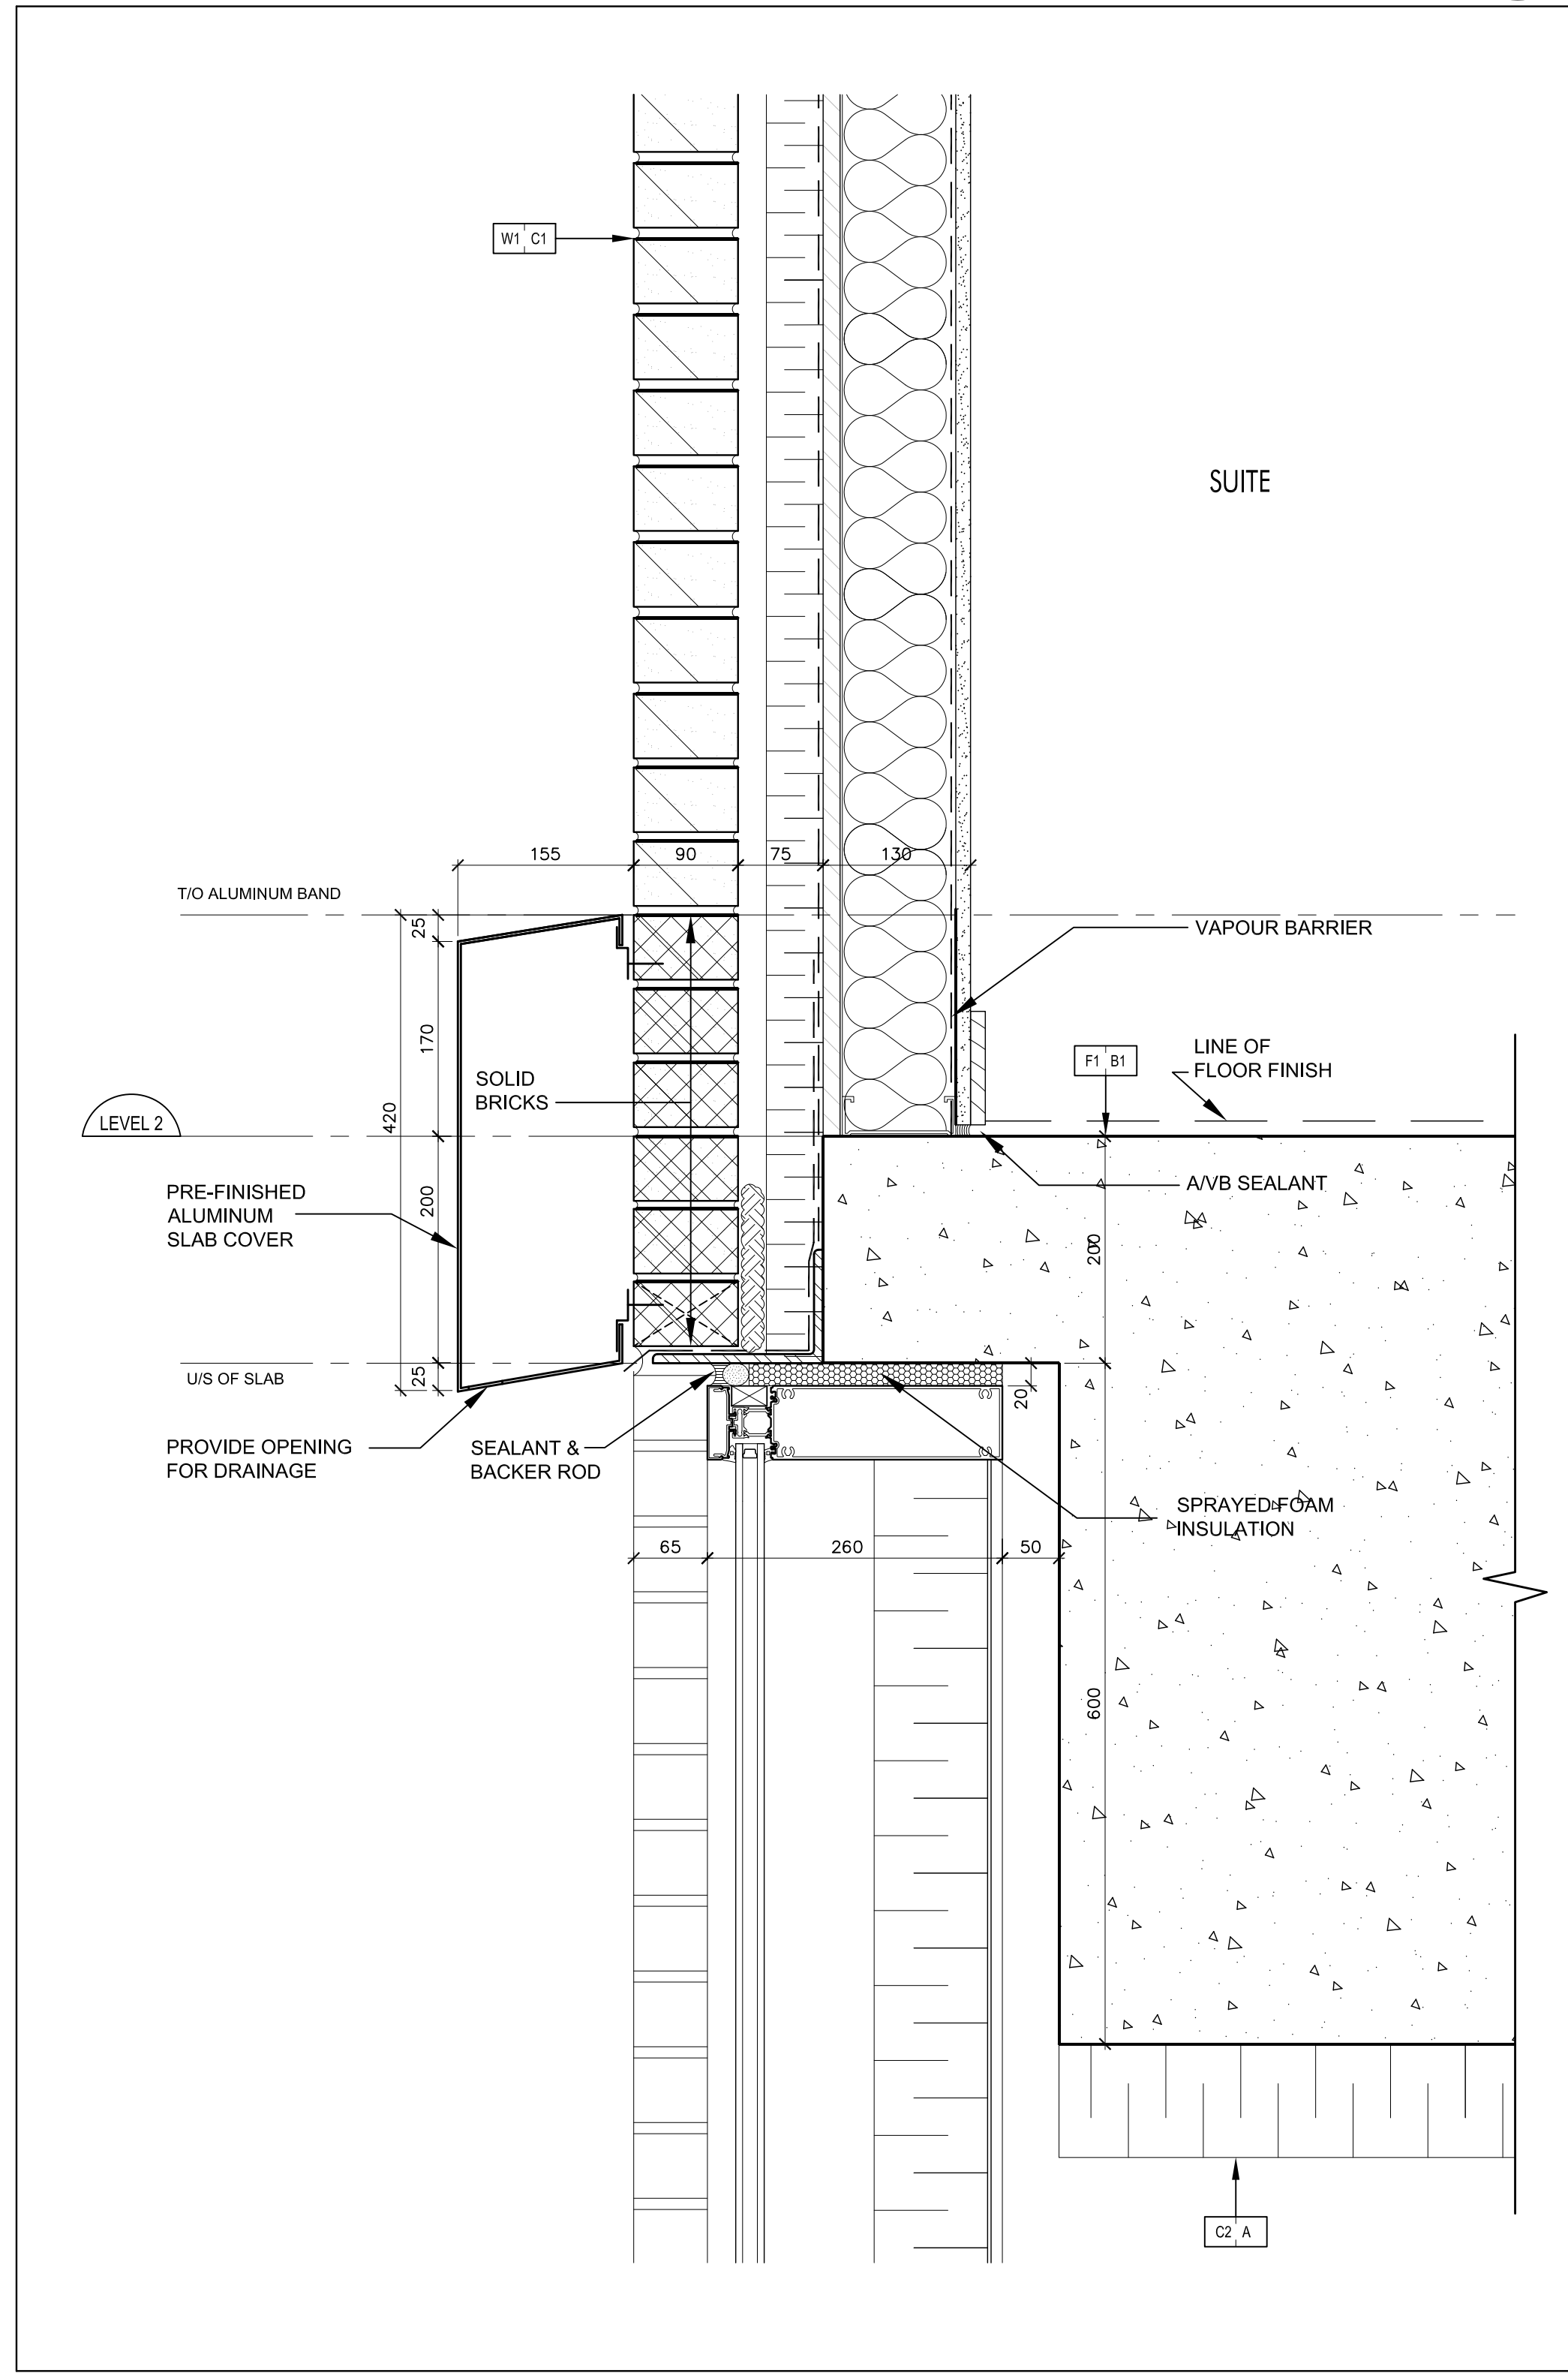

Pre-Fin. Alum. Slab Cover @ Brick Wall & Curtain Wall-Level 2 (Ref. Wall Section 5/A7-01) SCALE 1:5 A7-14

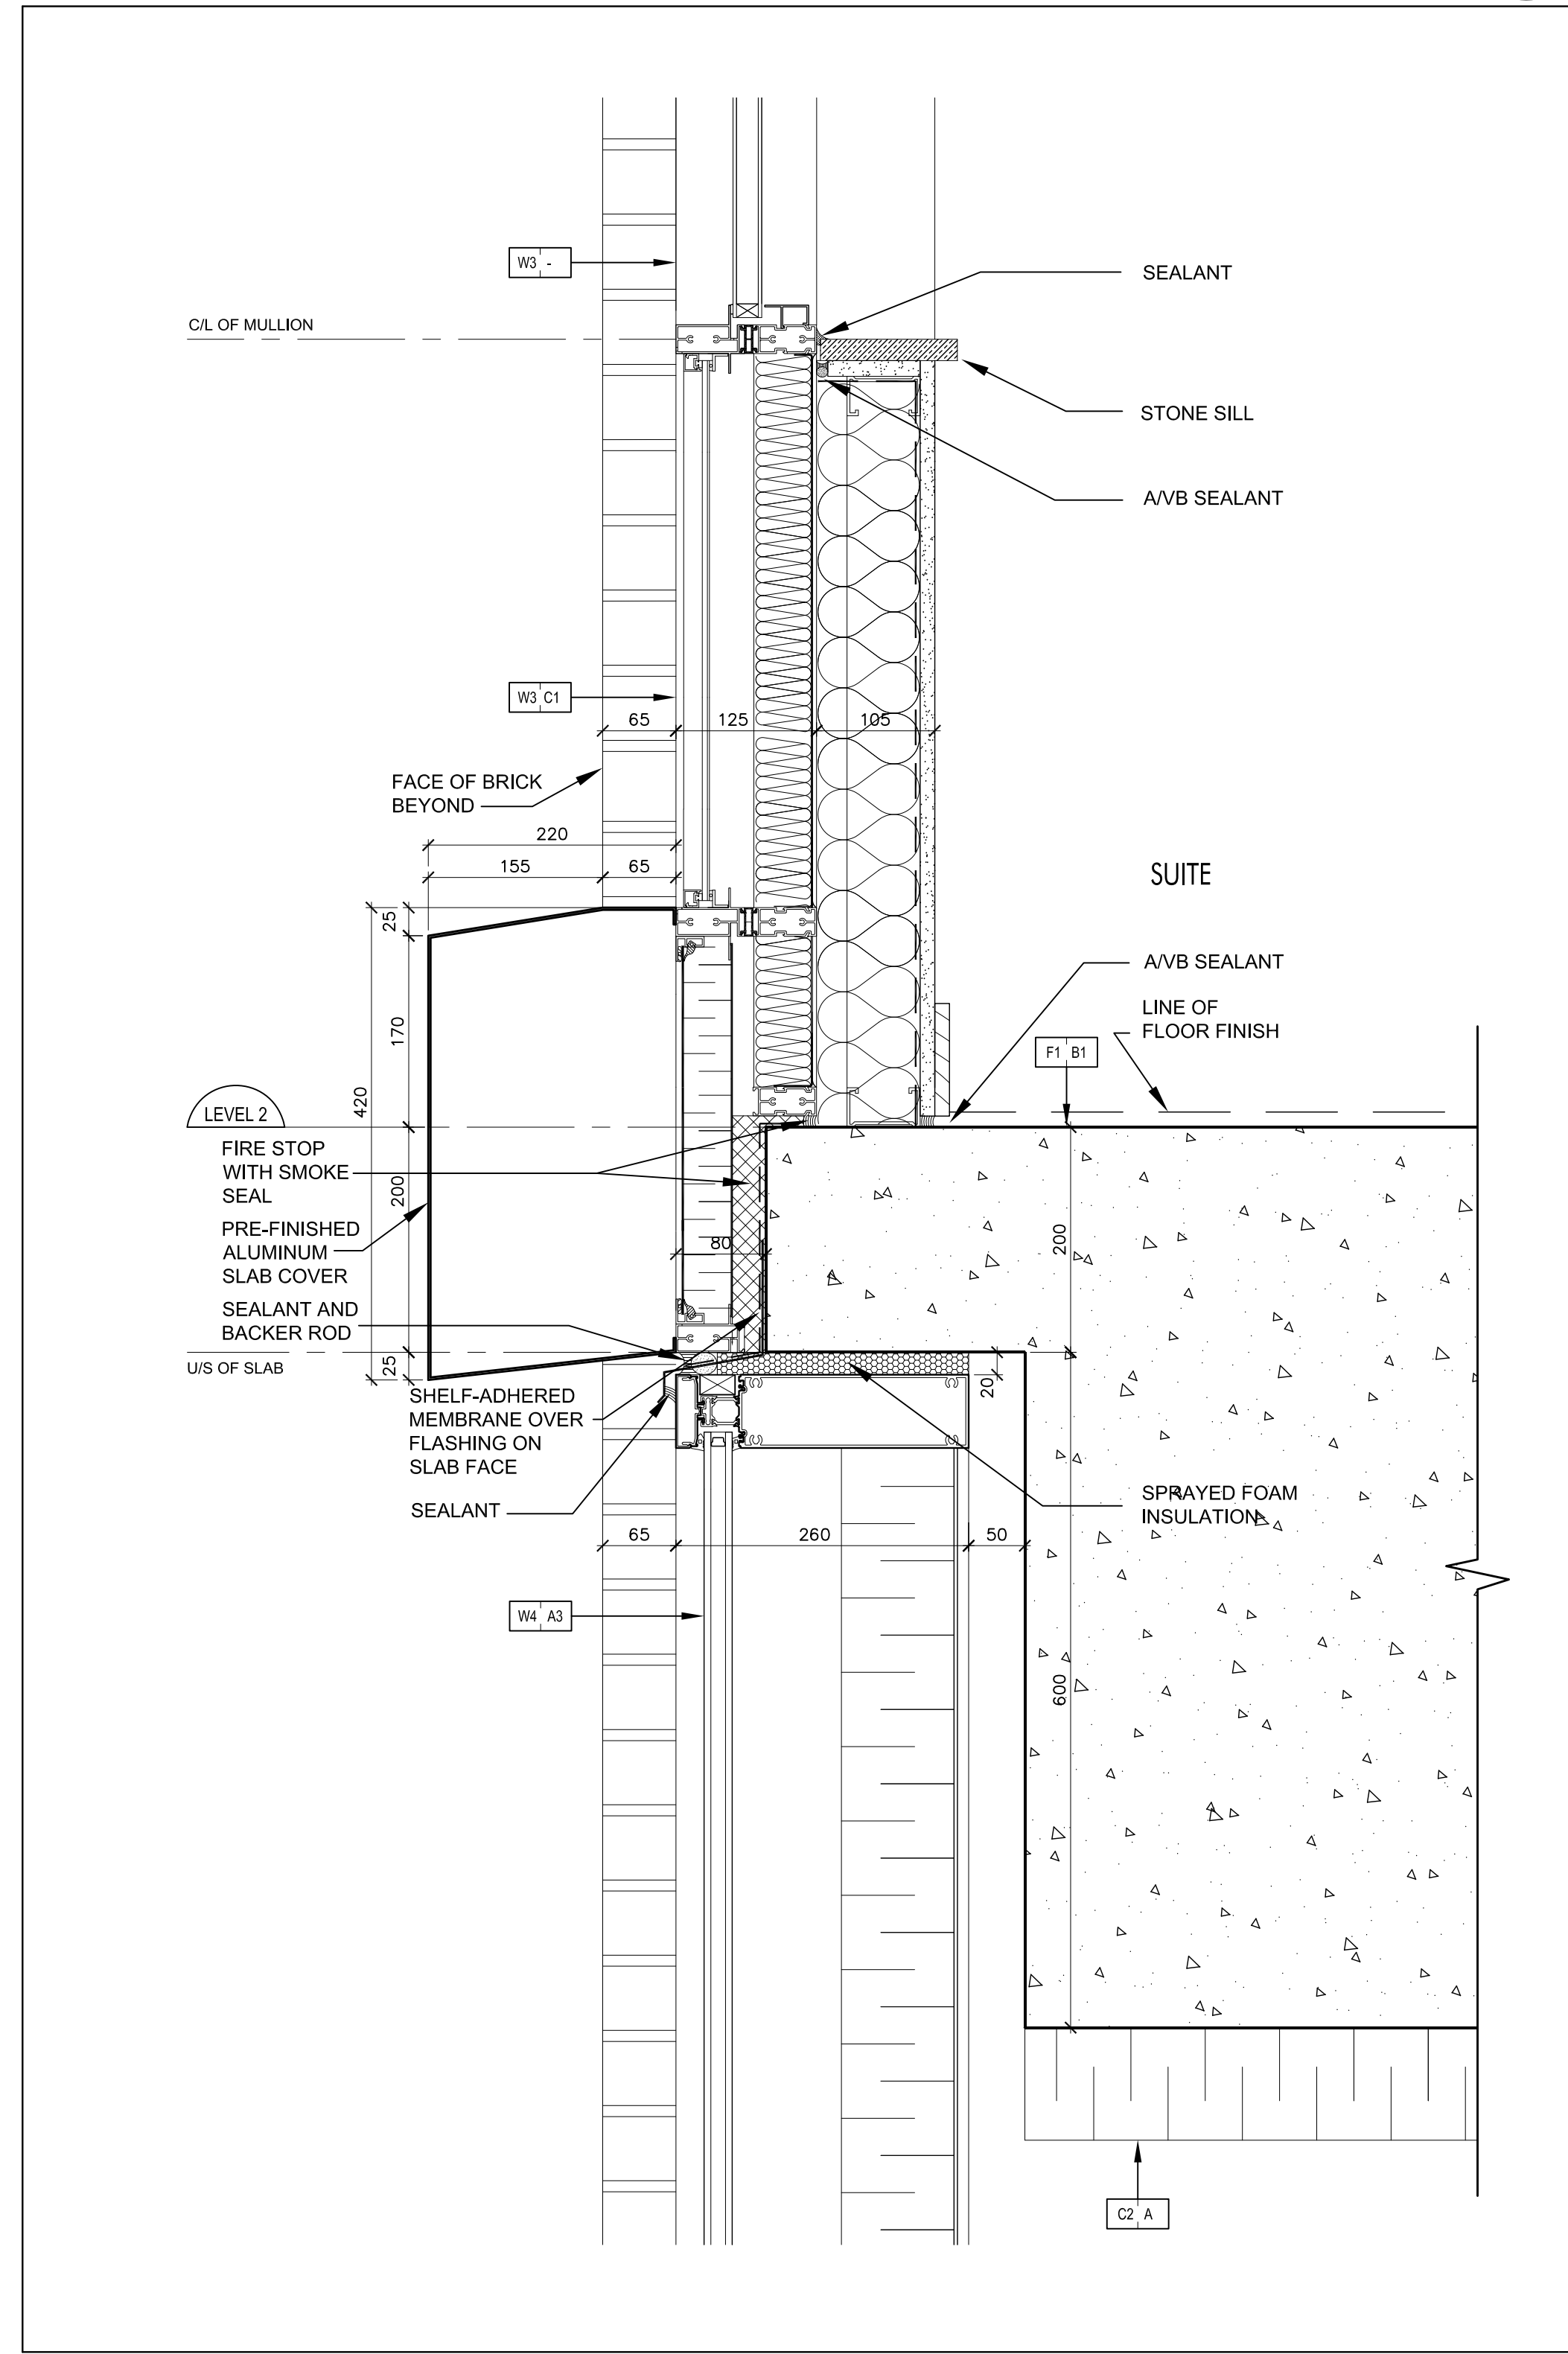

Pre-Fin. Alum. Slab Cover @ Window Wall & Curtain Wall-Level 2 (Ref. Wall Section 4/A7-01) SCALE 1:5 A7-14

