


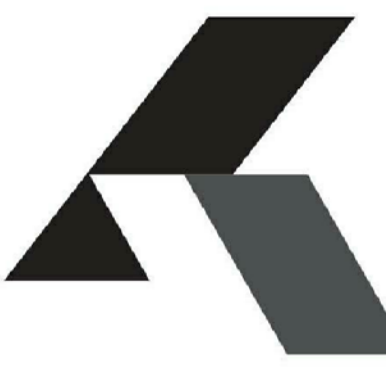

KIRKOR ARCHITECTS + PLANNERS
20 Martin Road Avenue, Toronto, Ontario, M3J 2K8
Tel: (416) 663-8500, Fax: (416) 663-1234, www.kirkorarchitects.com

No.: Revision Date:

PROGRESS SET
January 11, 2016

No. Issued For Date:

AQUAVISTA
AT BAYSIDE TORONTO


Drawing Title:

Bi-Fold Door Details


Project:
Hines TRIDEL
AQUAVISTA
Block 3 - R3 & R4
263 Queens Quay East
Toronto, ON
Scale

1:20 Drawn by:
S.D. Checked by:
C.A. Project No.:
13148 Date:
January 11, 2016 Drawing No.:


A7-17

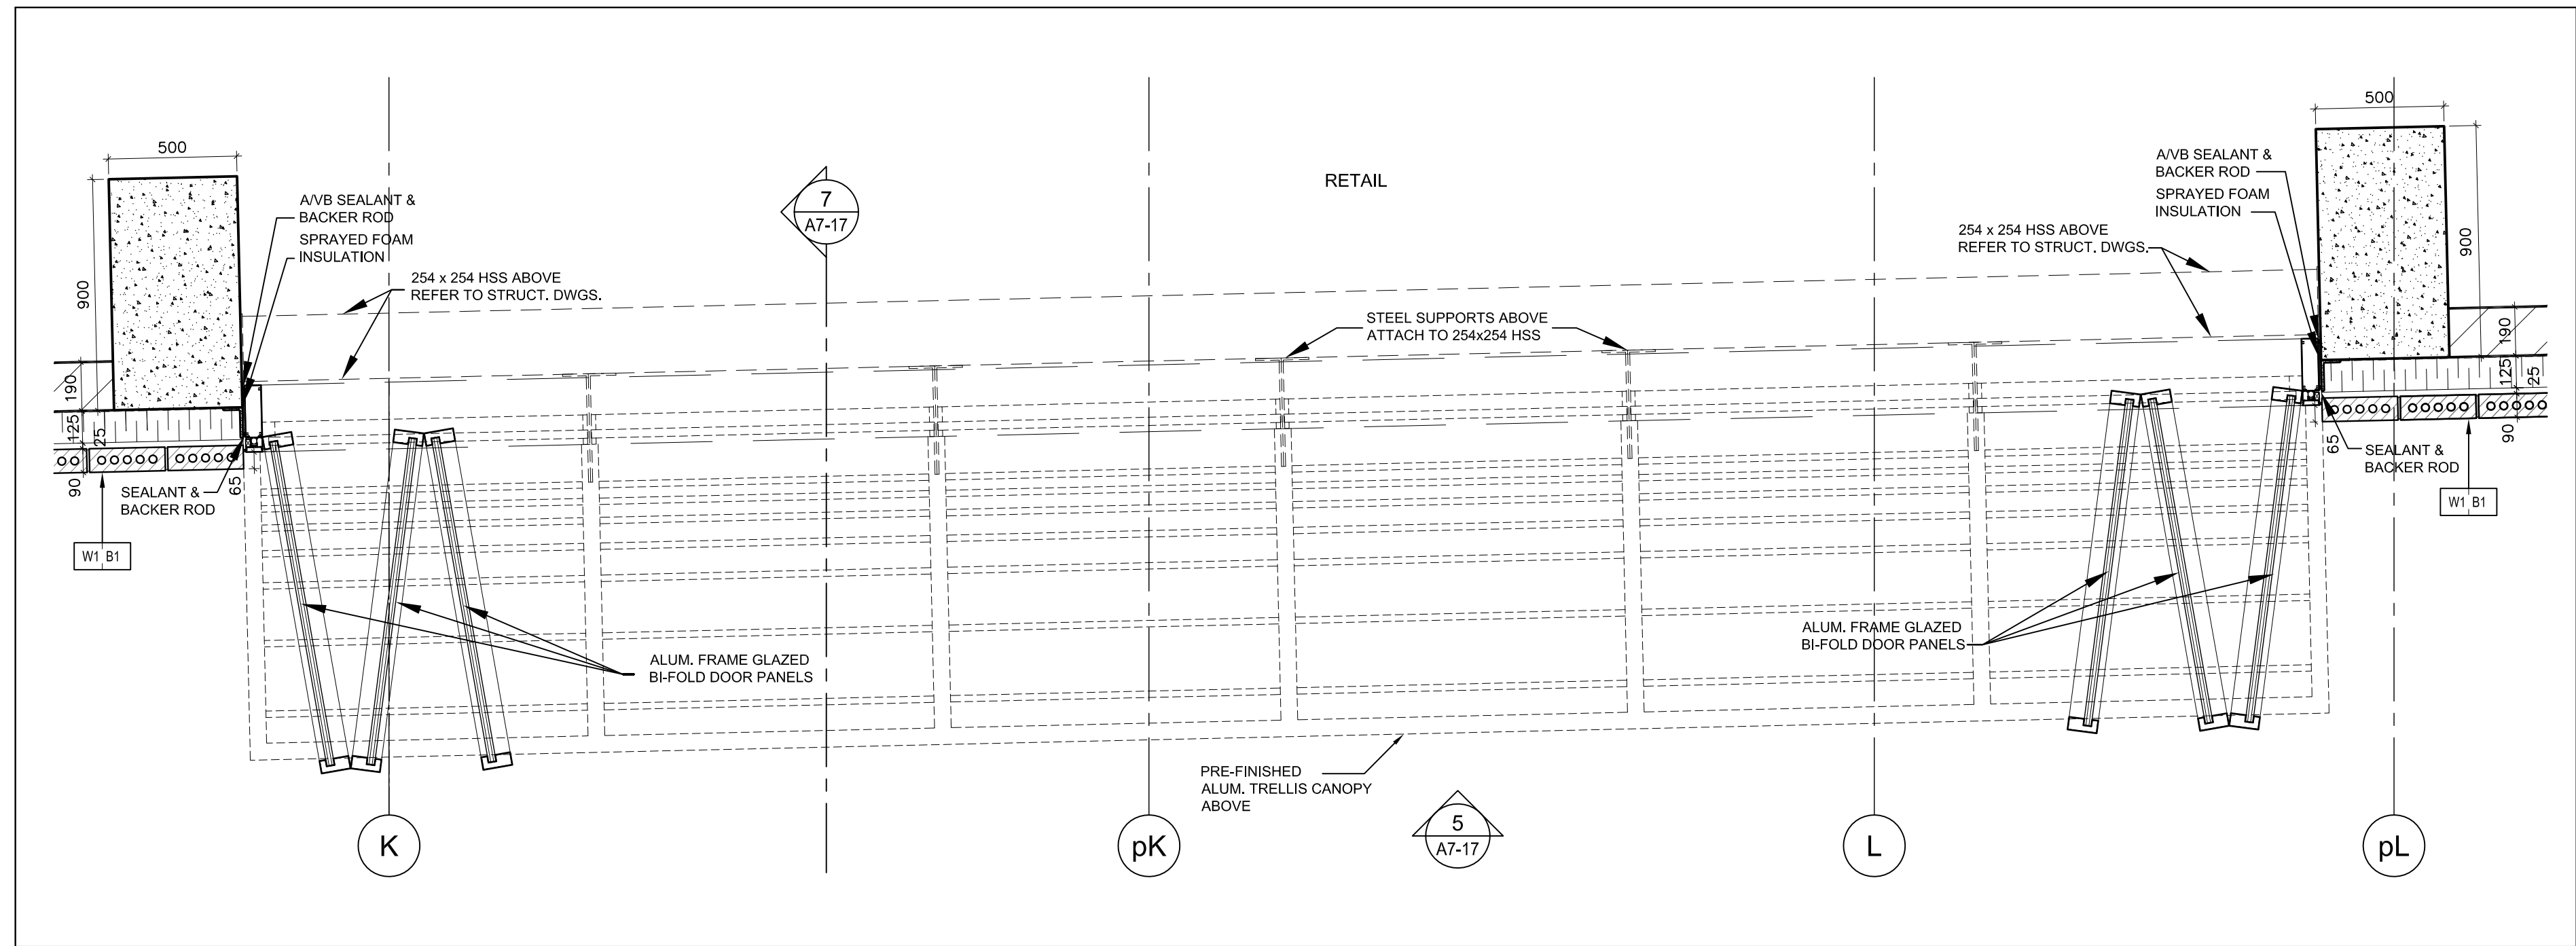


Plan - Bi-Fold Door 3 @ Retail @ Level 1 6
A7-17 SCALE 1:20

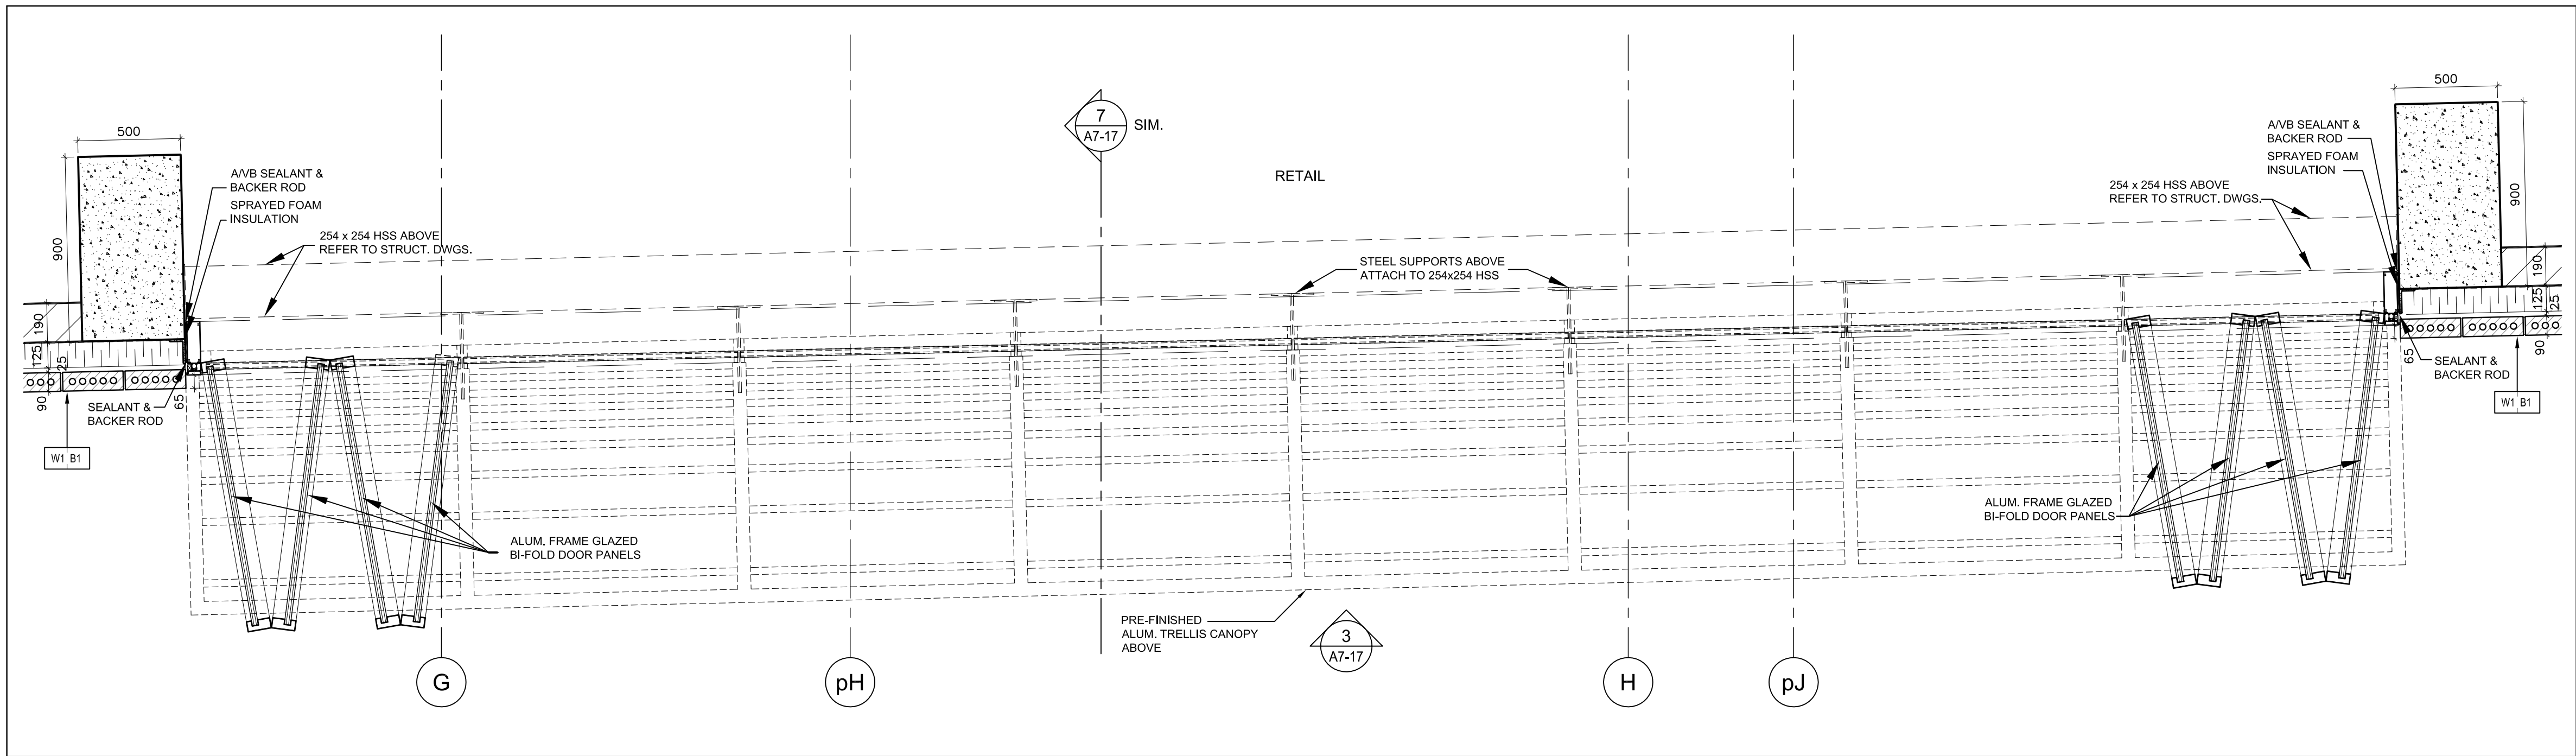


Plan - Bi-Fold Door 2 @ Retail @ Level 1 4
A7-17 SCALE 1:20

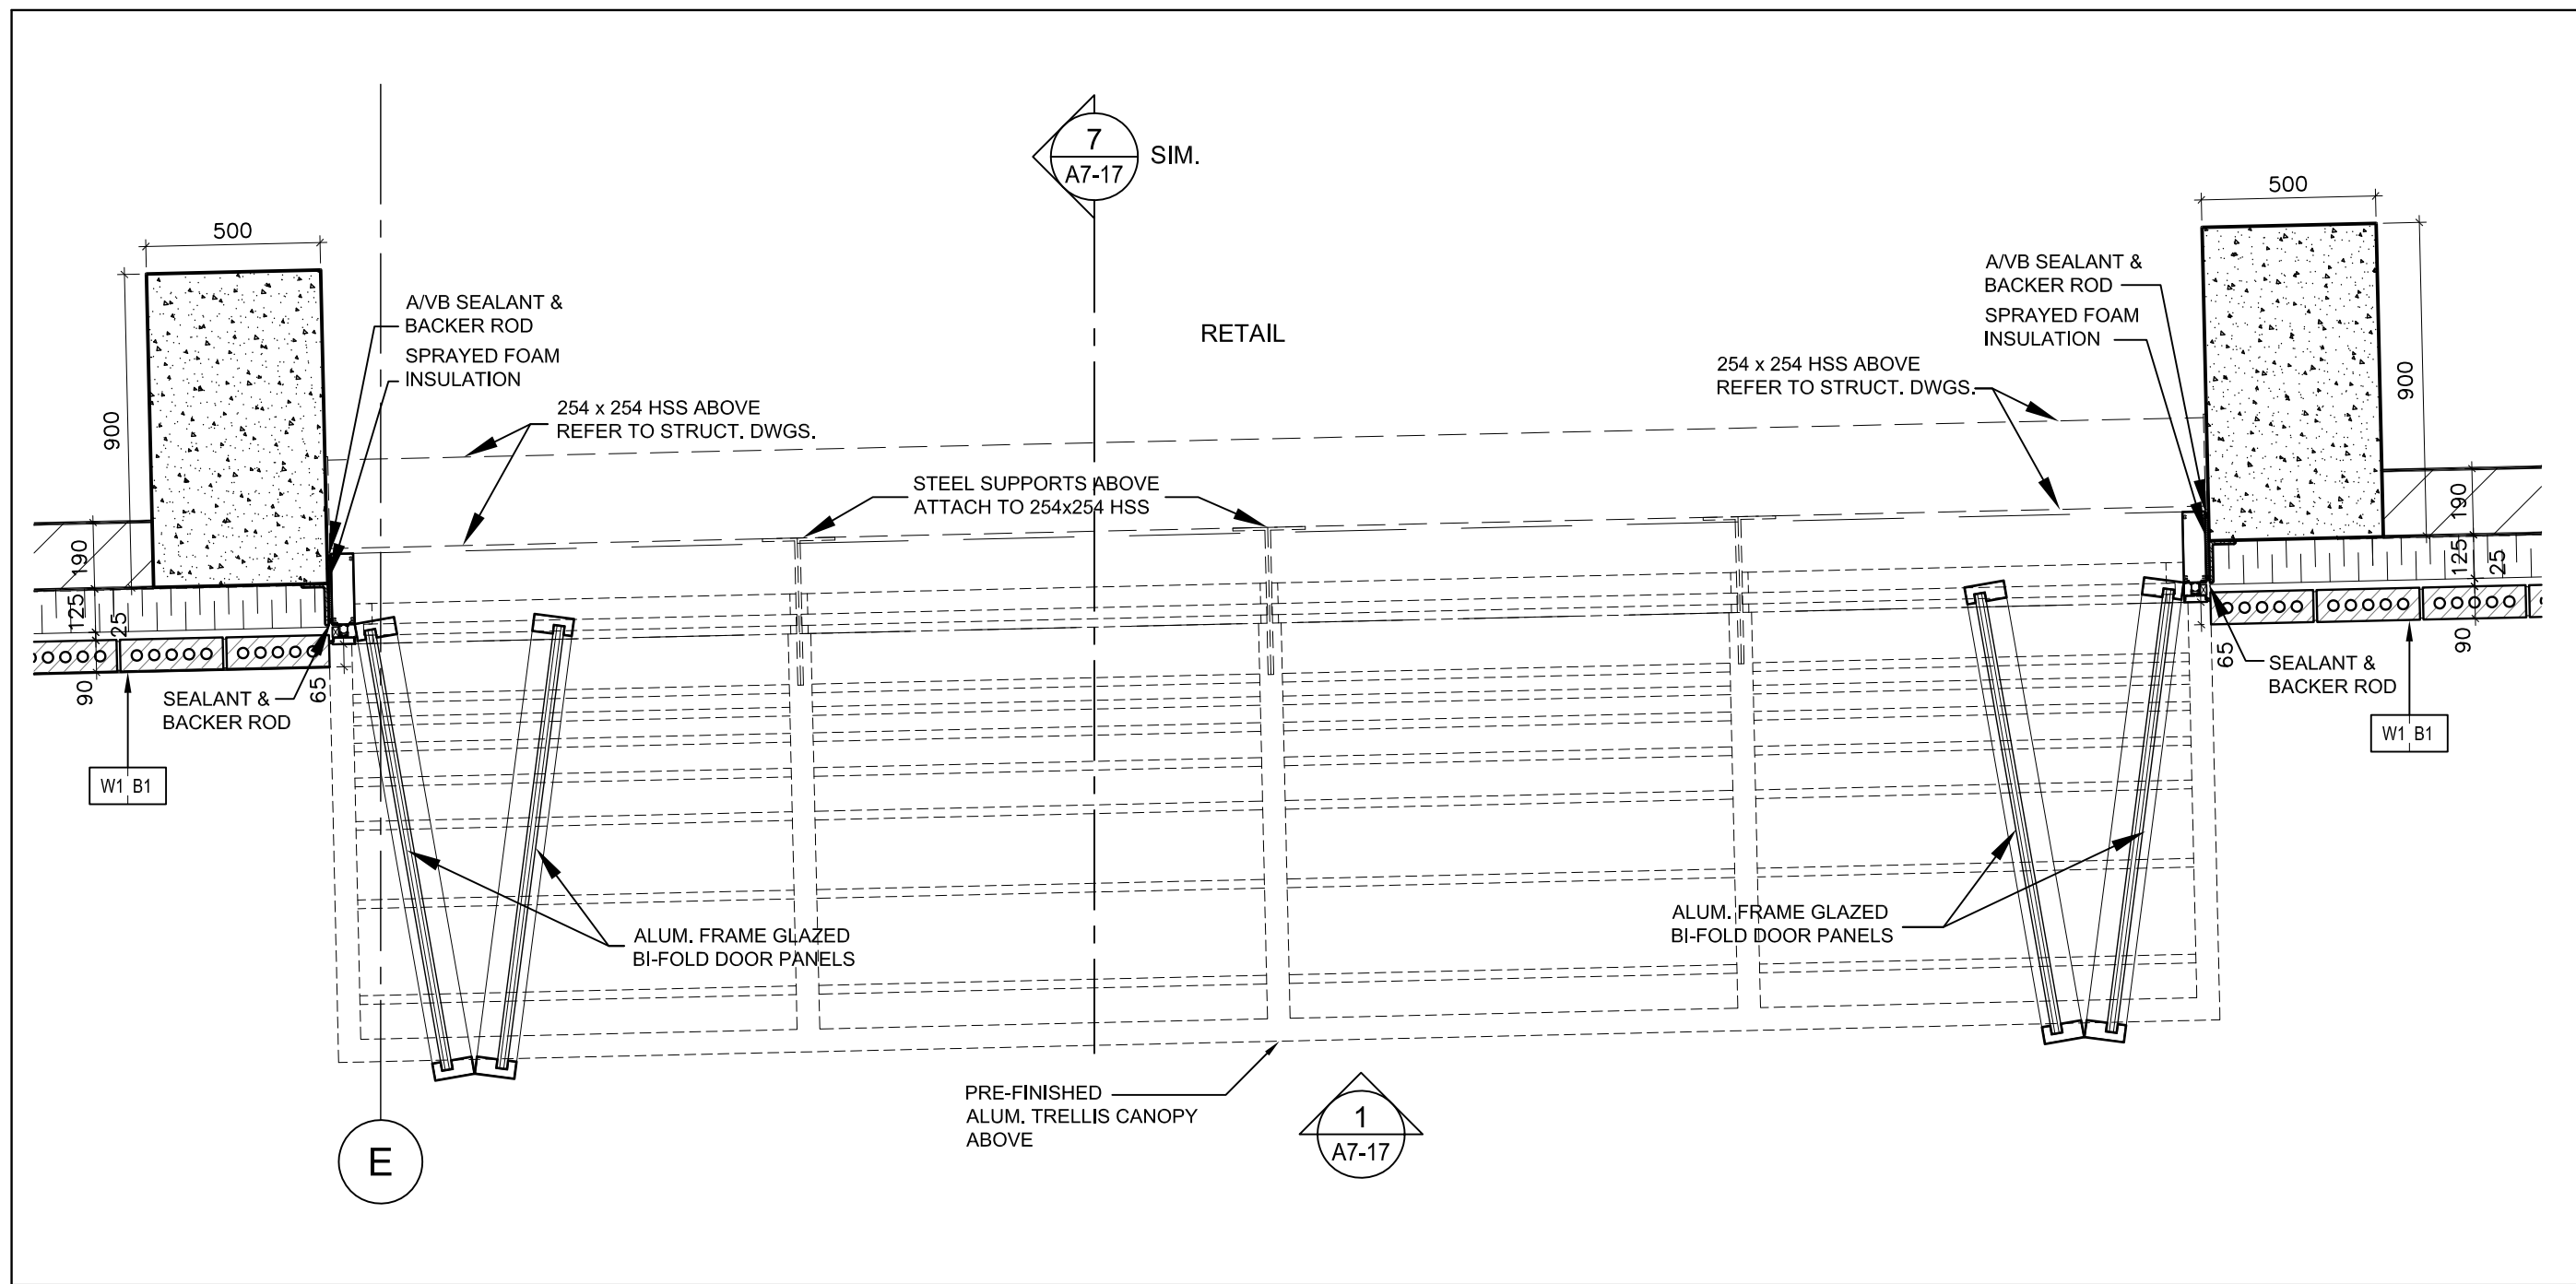


Plan - Bi-Fold Door 1 @ Retail @ Level 1 2
A7-17 SCALE 1:20

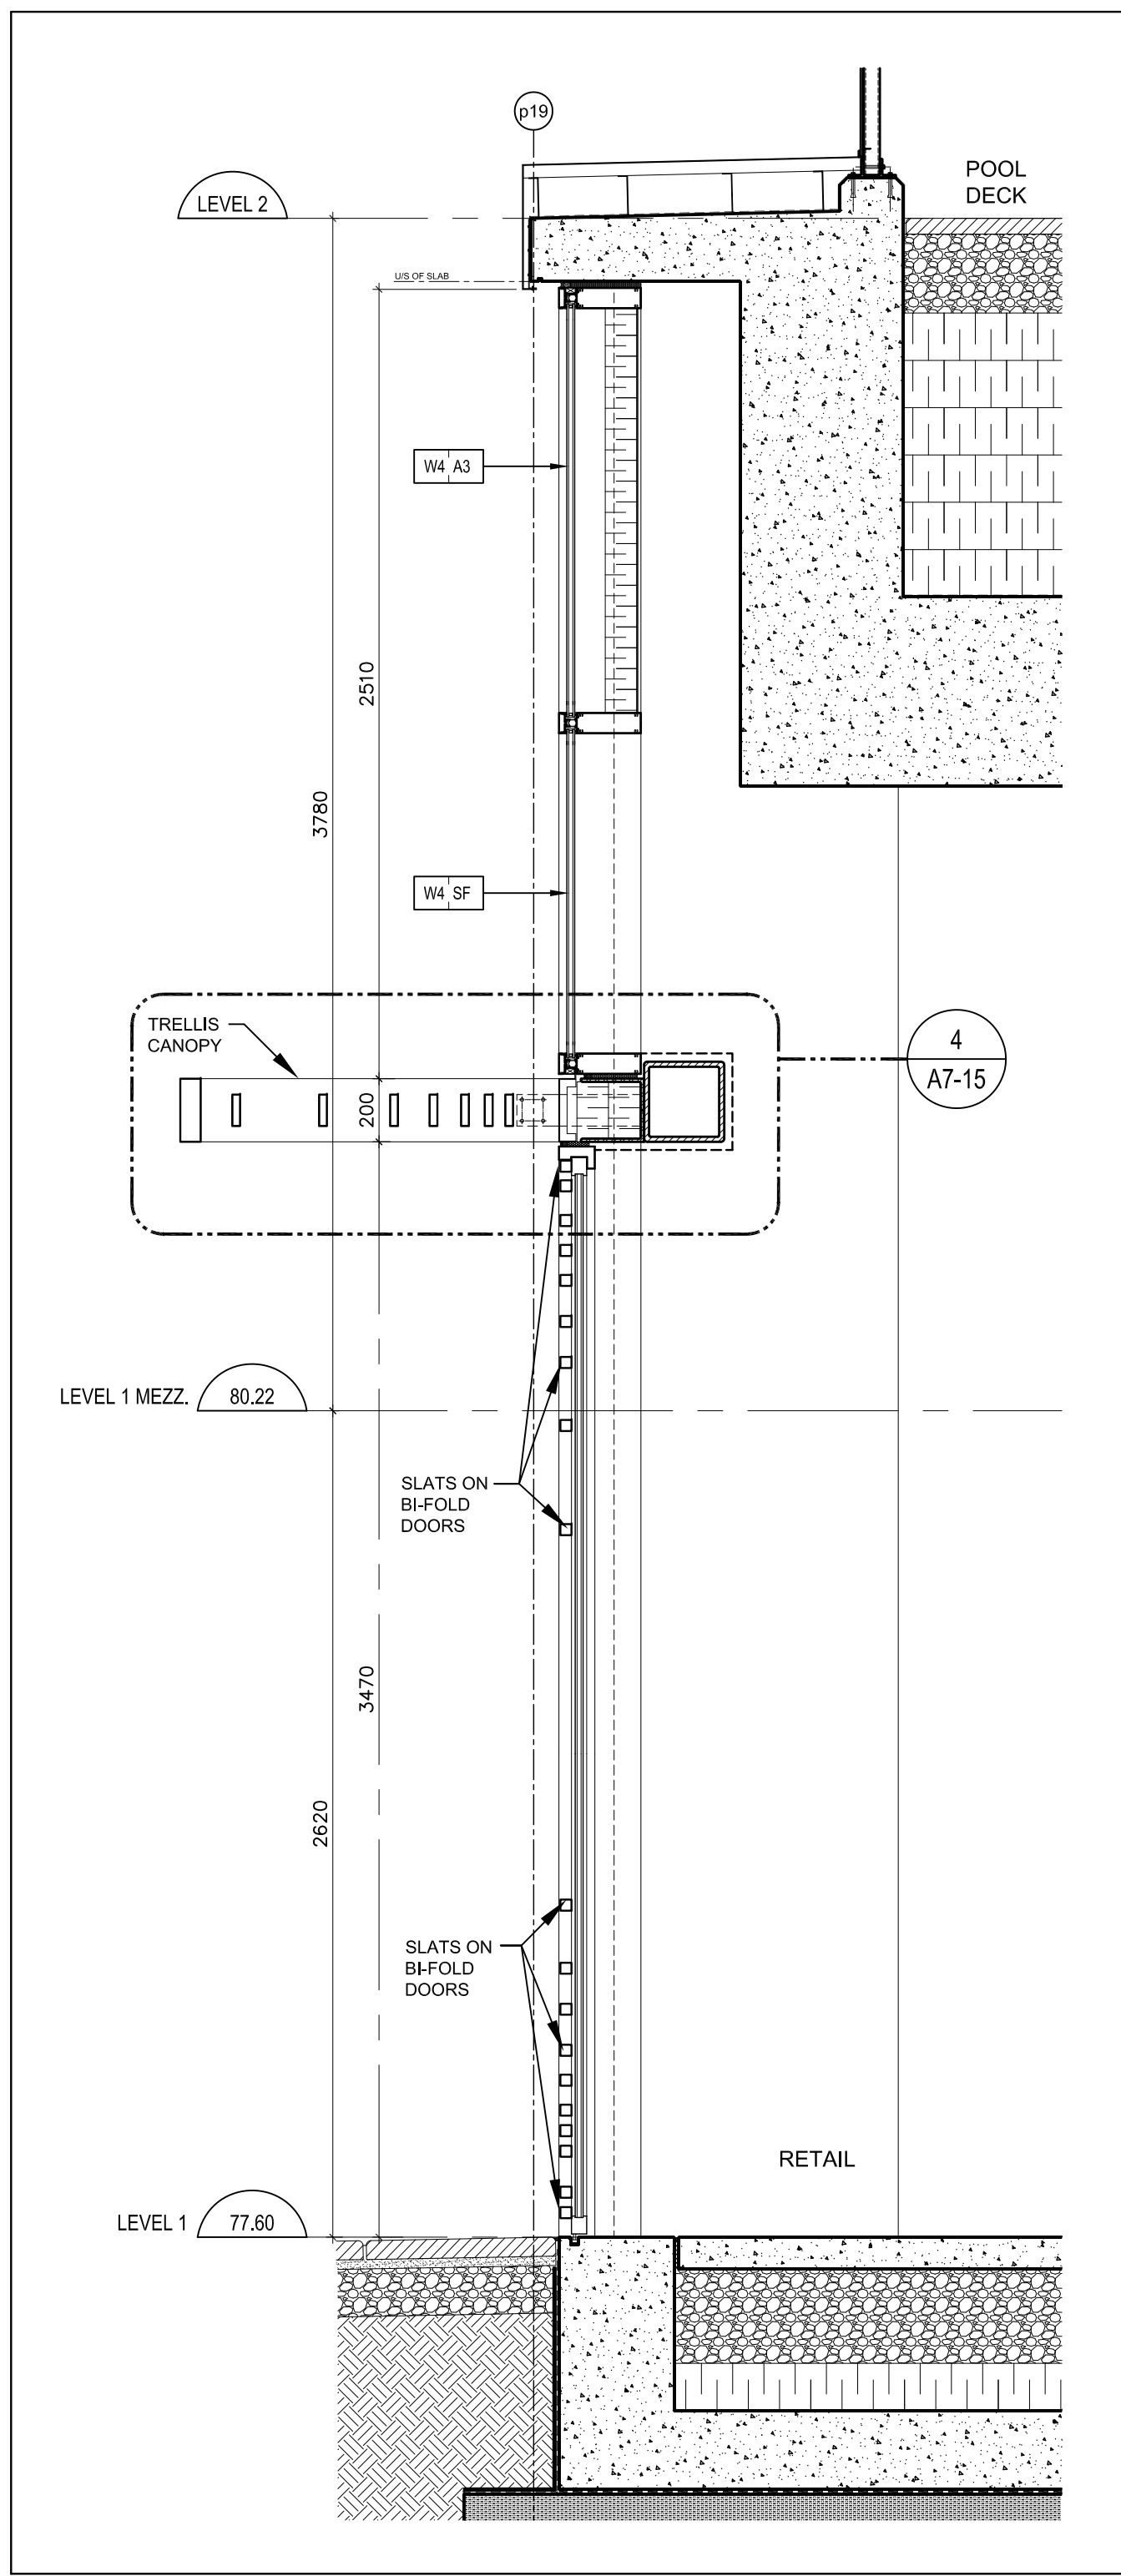


Section thru Bi-Fold Door @ Retail @ Level 1 7
A7-17 SCALE 1:20

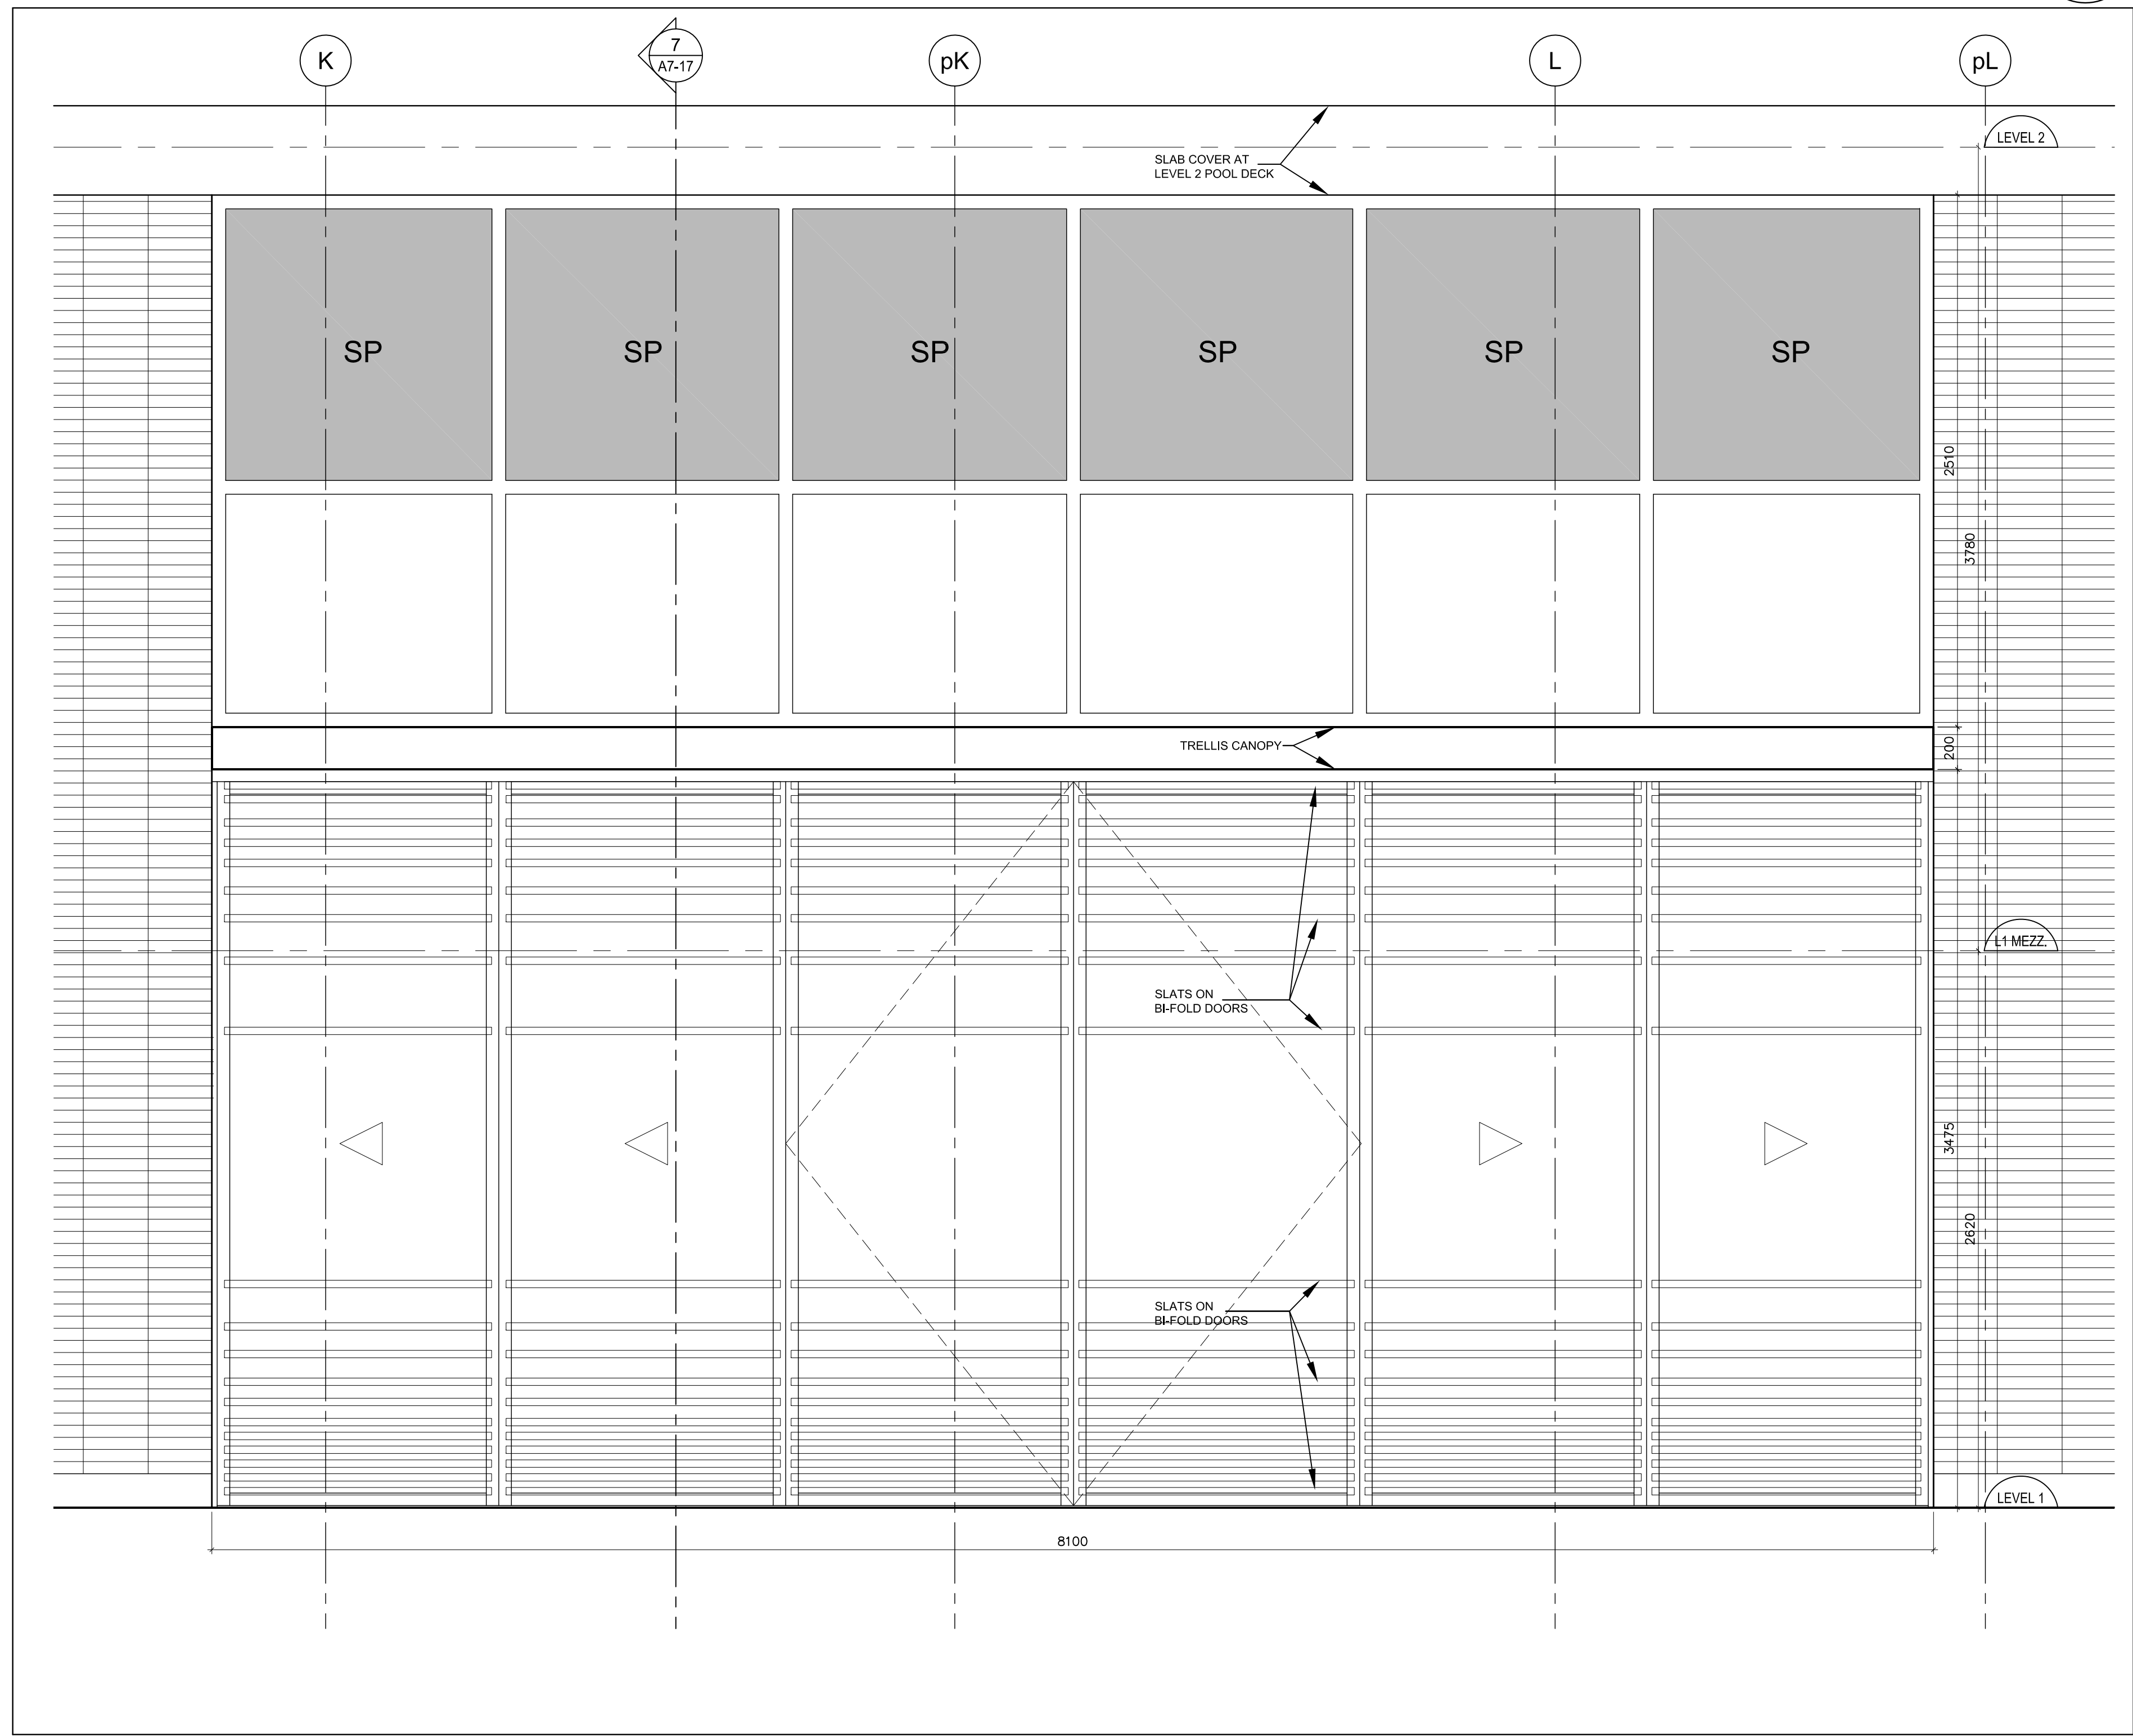

Elevation - Bi-Fold Door 3 @ Retail @ Level 1 5
A7-17 SCALE 1:20

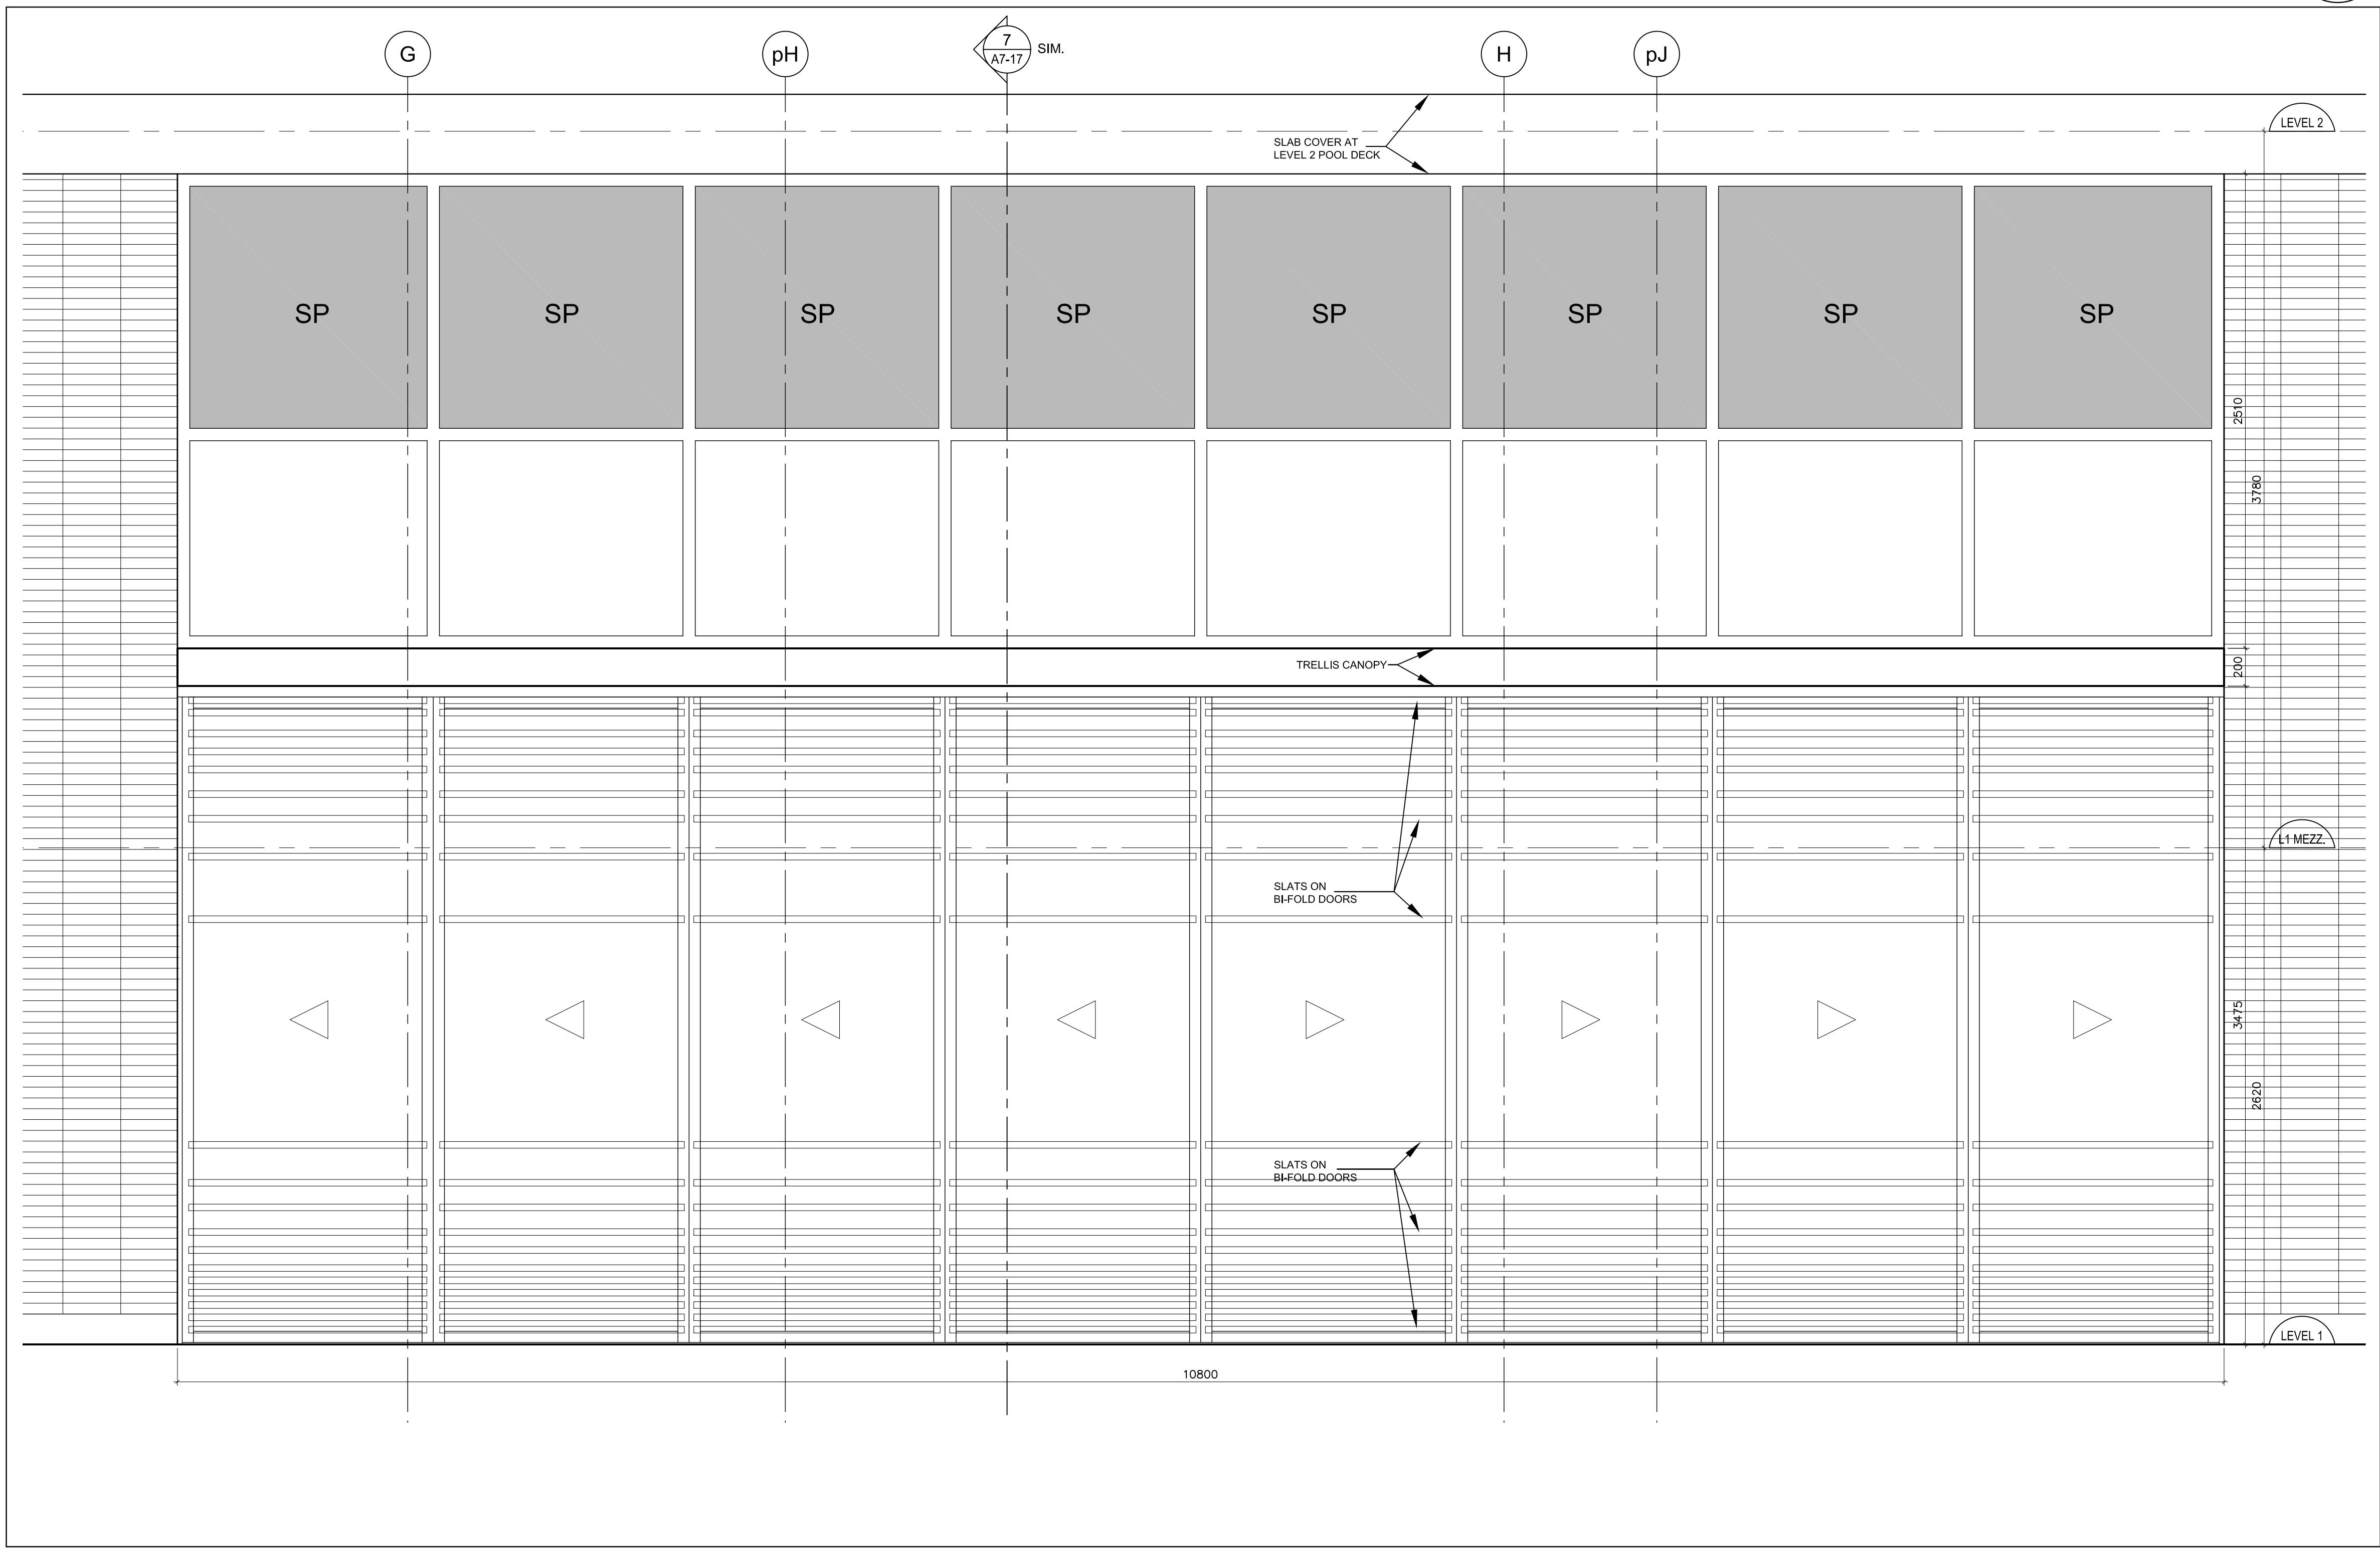

Elevation - Bi-Fold Door 2 @ Retail @ Level 1 3
A7-17 SCALE 1:20

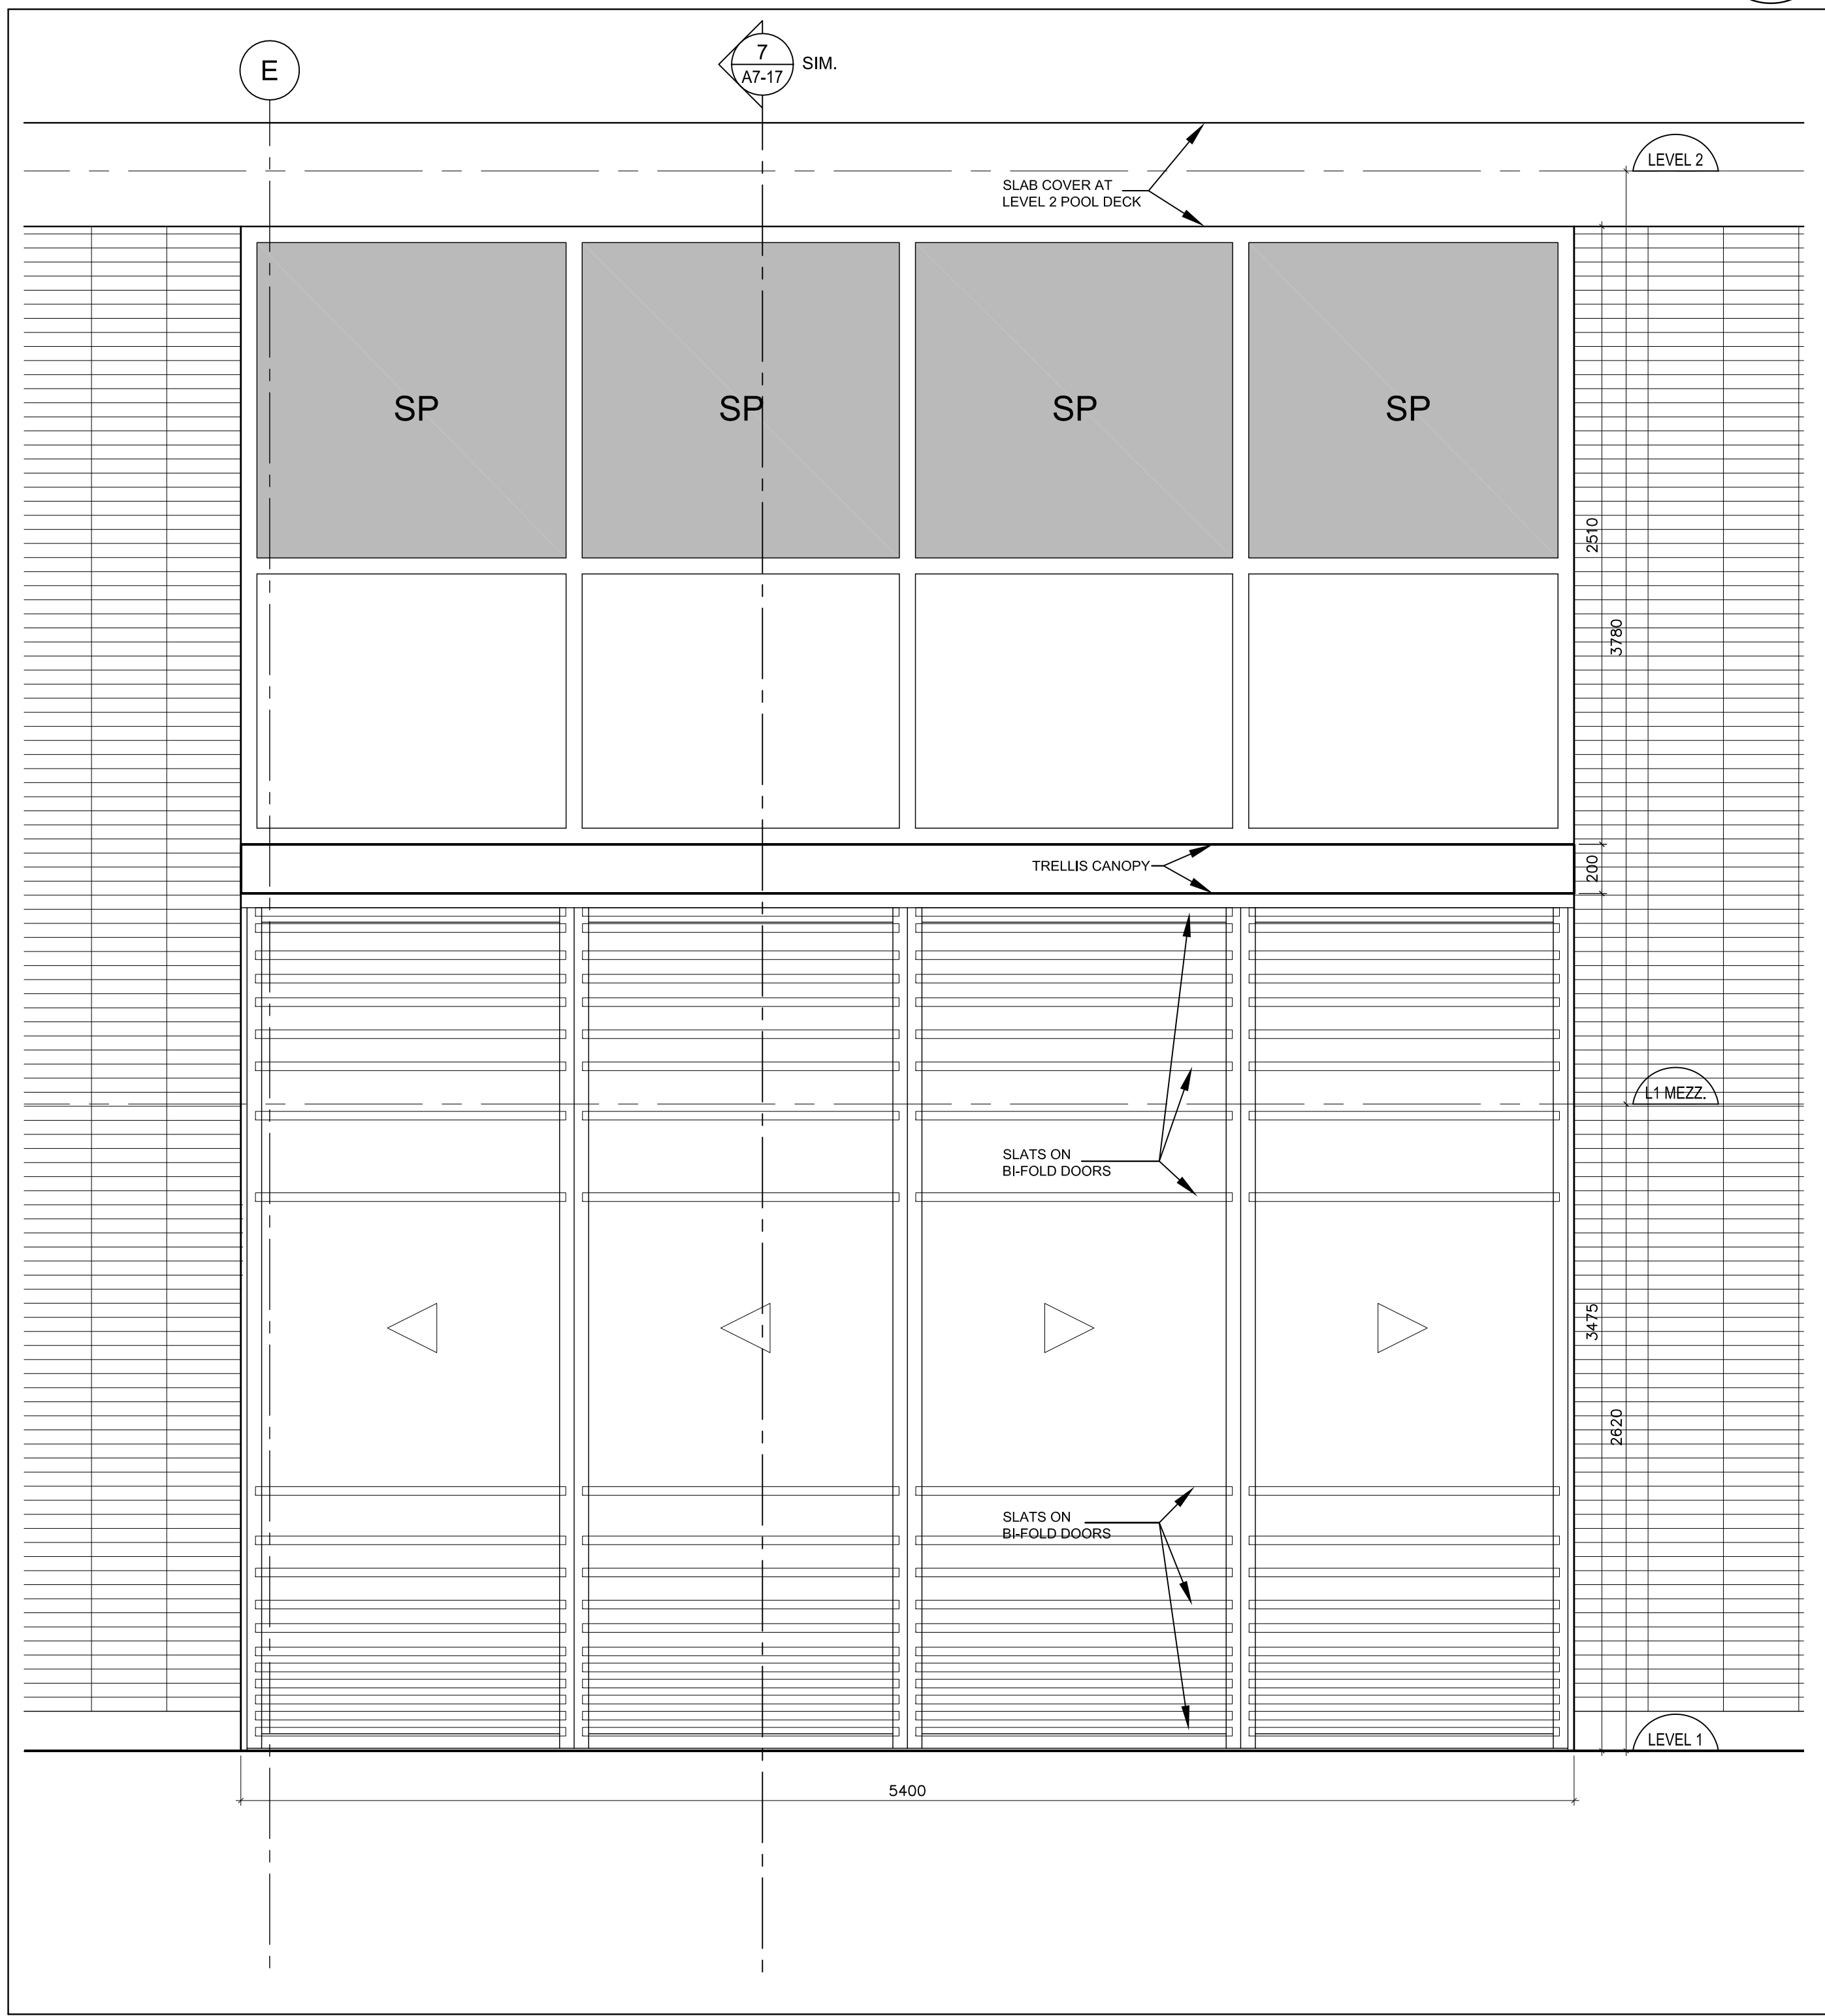

Elevation - Bi-Fold Door 1 @ Retail @ Level 1 1
A7-17 SCALE 1:20