





PROGRESS SET
January 11, 2016

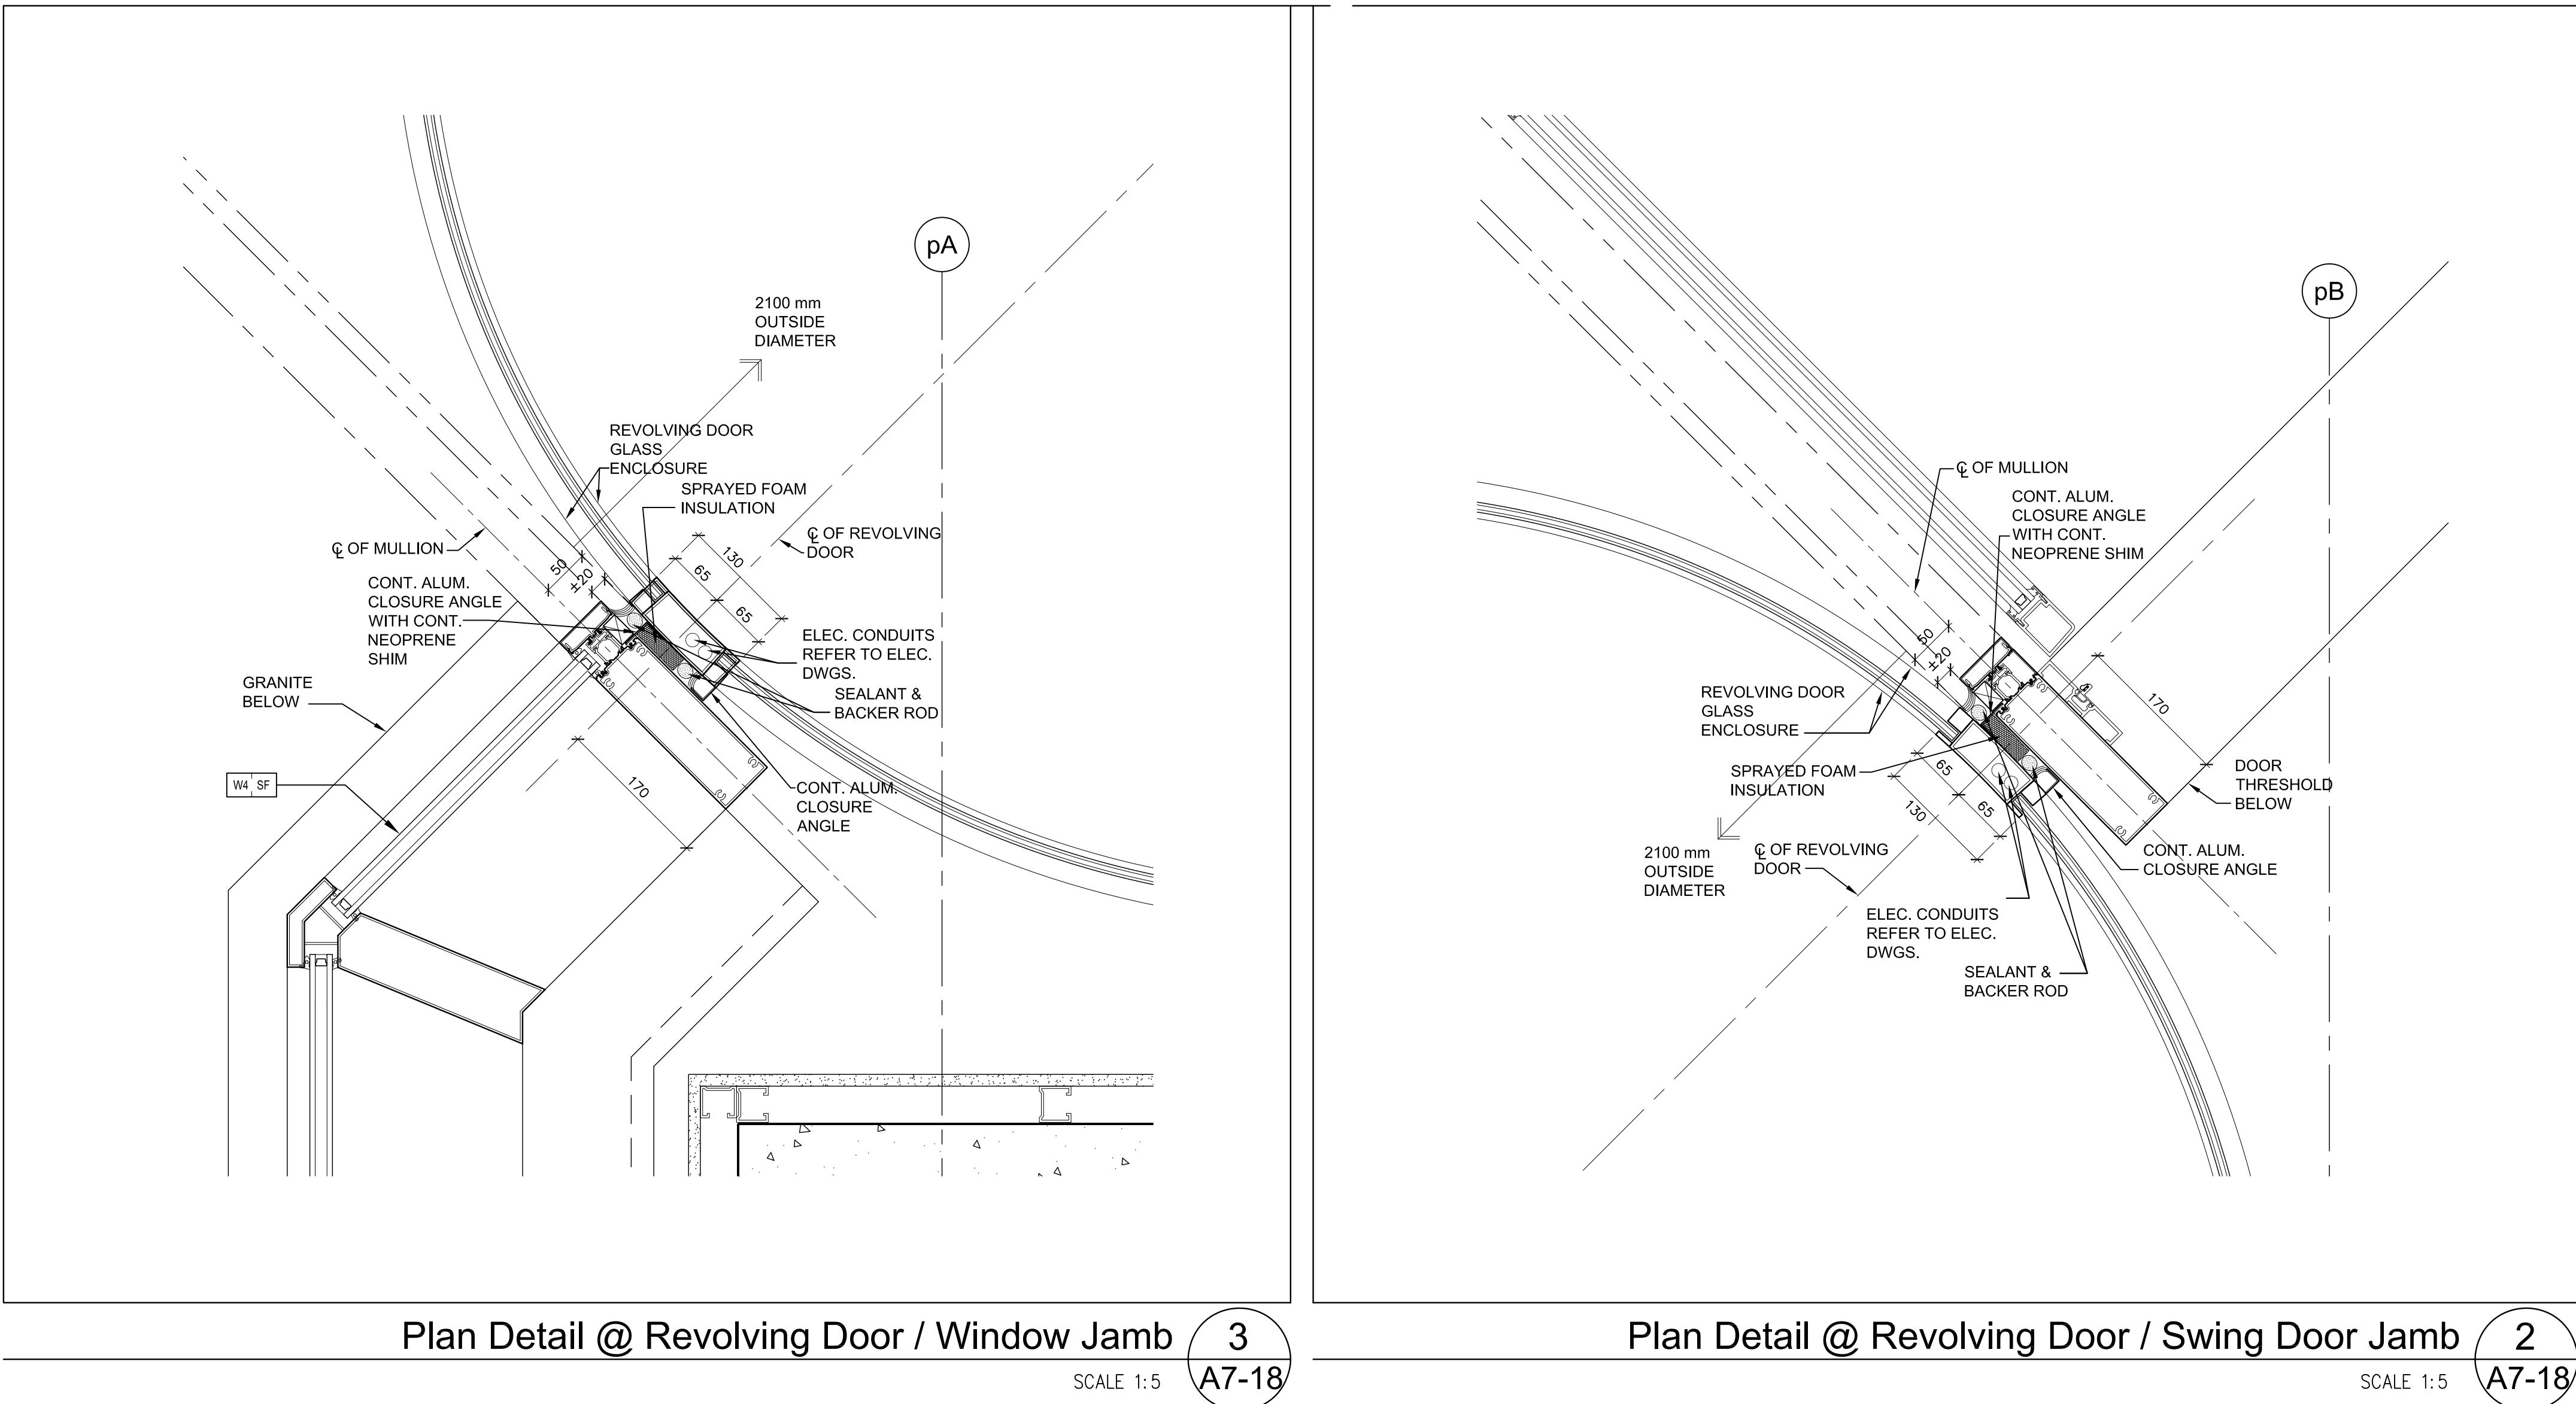


Plan Detail @ Revolving Door / Window Jamb 3
SCALE 1:5
A7-18


Plan Detail @ Revolving Door / Swing Door Jamb 2
SCALE 1:5
A7-18

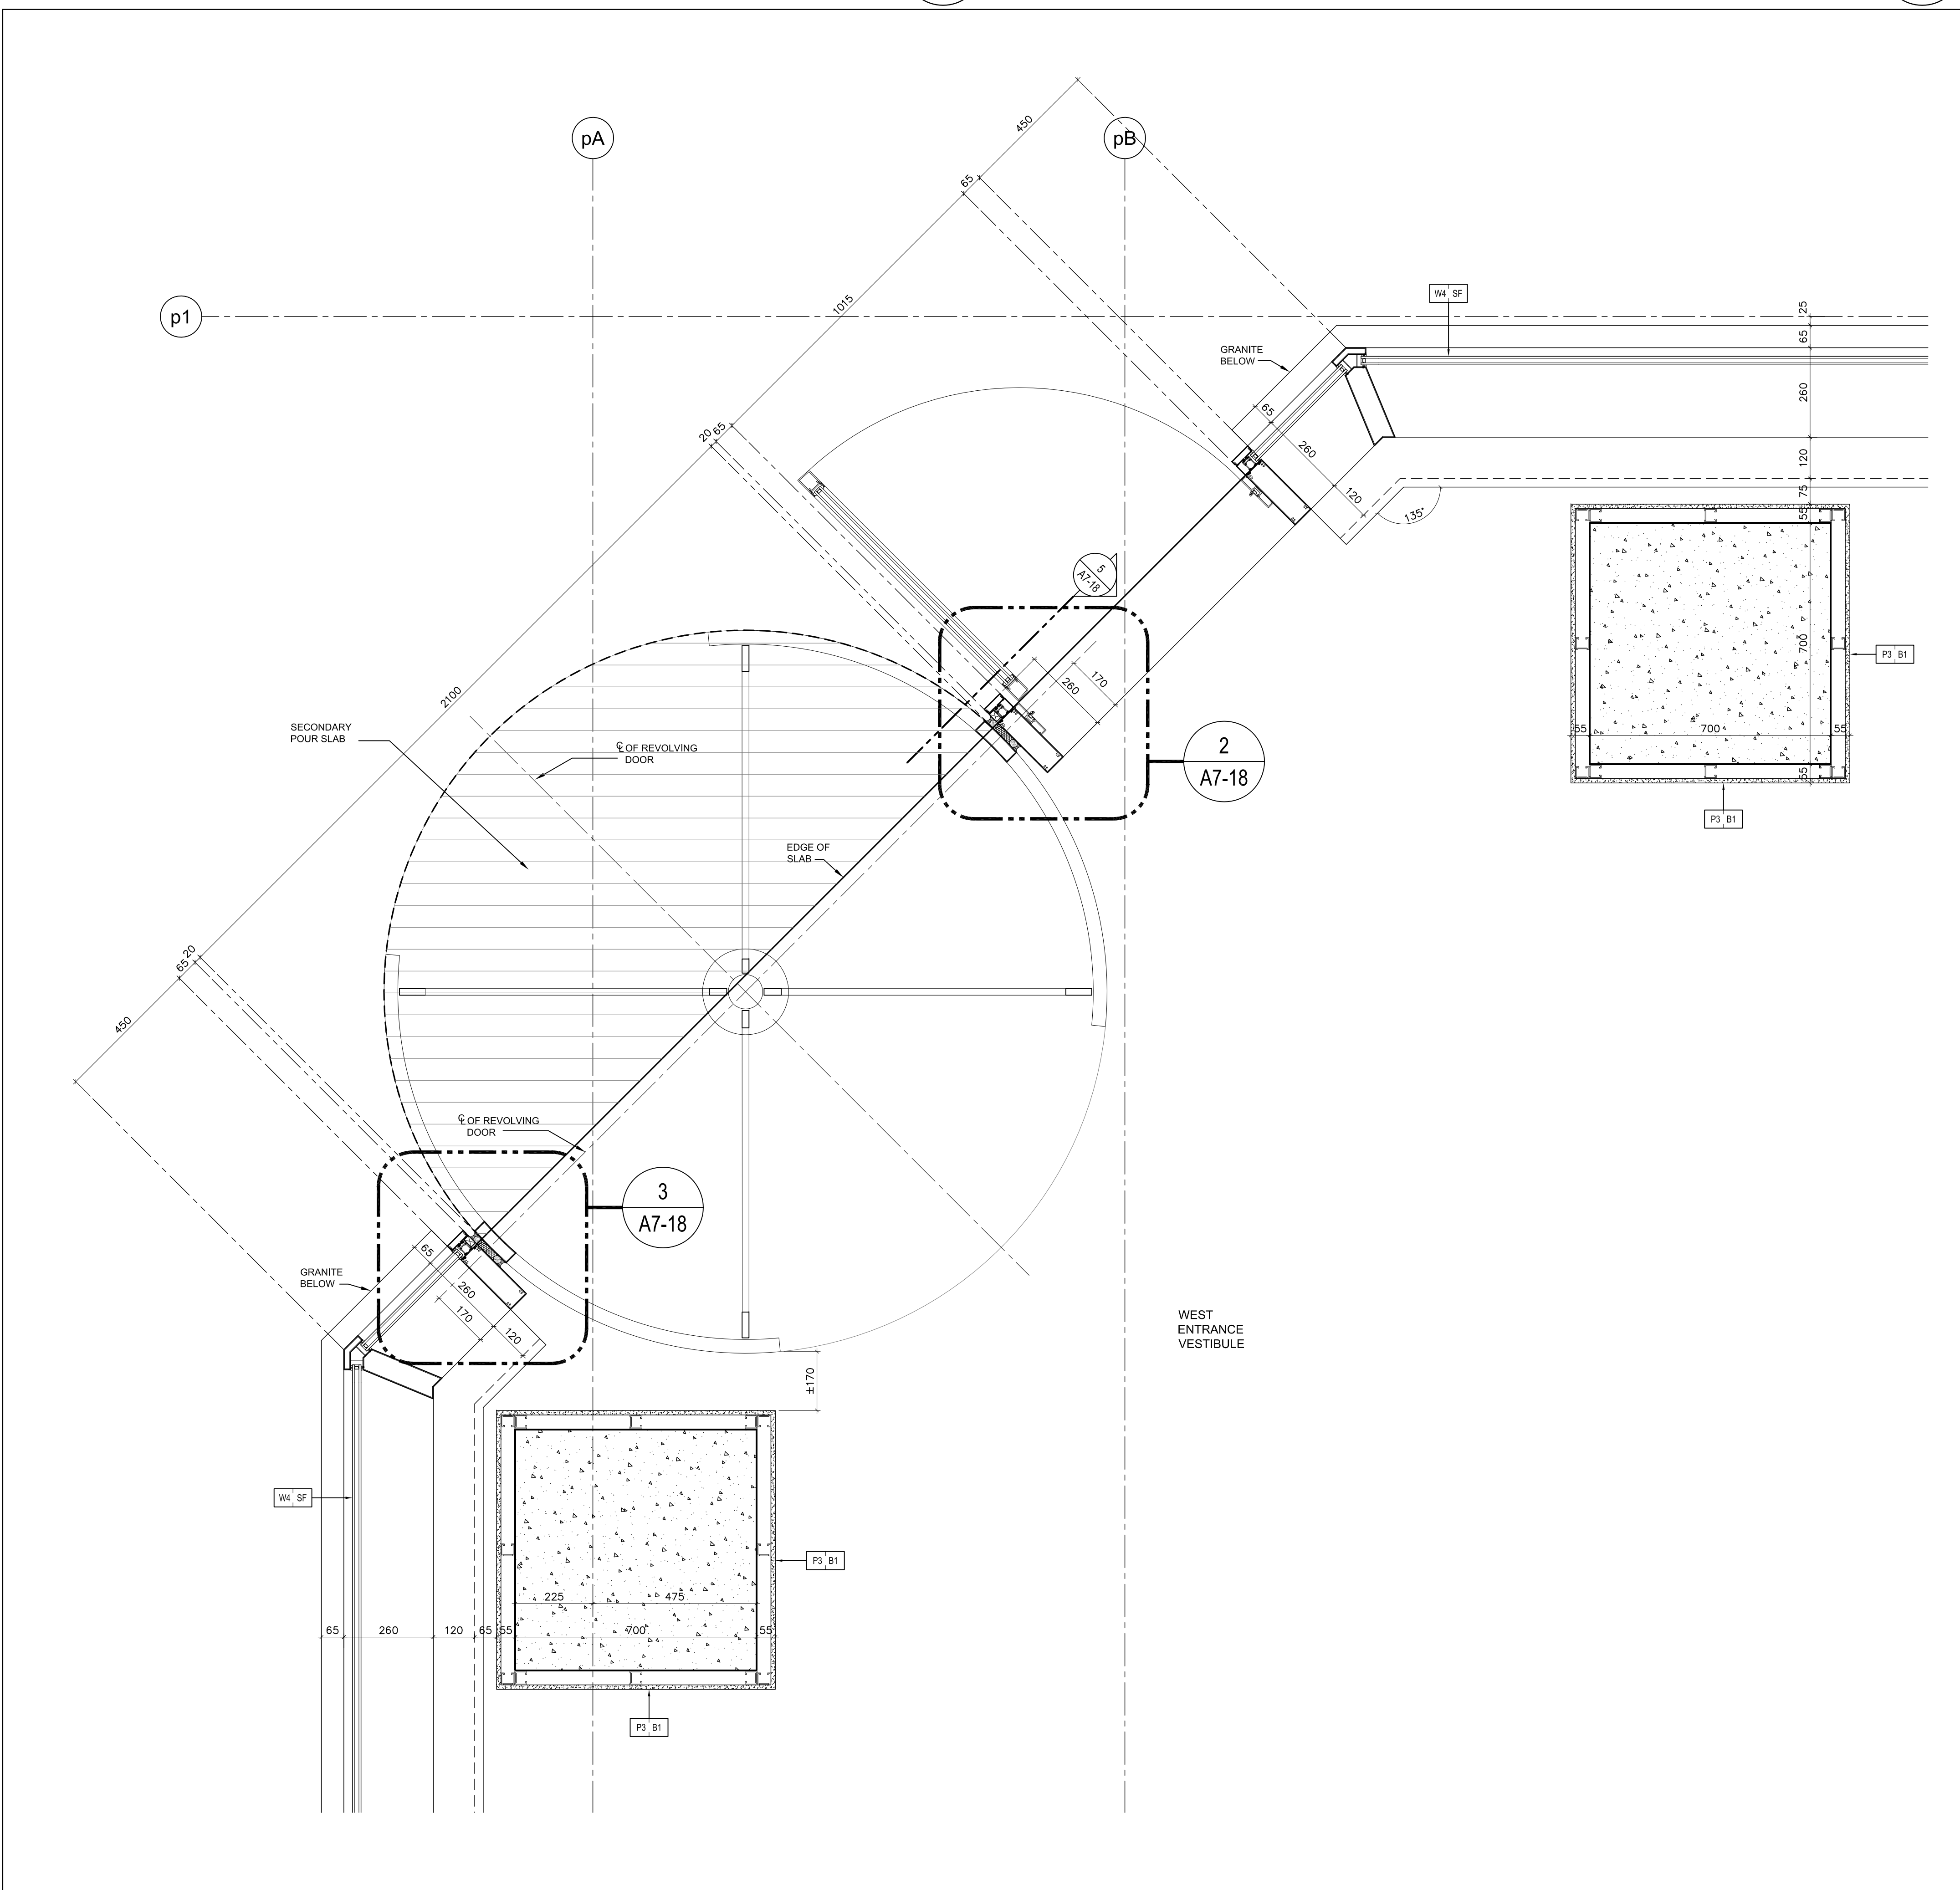

Plan Detail @ Revolving Door @ West Entrance Vestibule @ Level 1
SCALE 1:10
A7-18

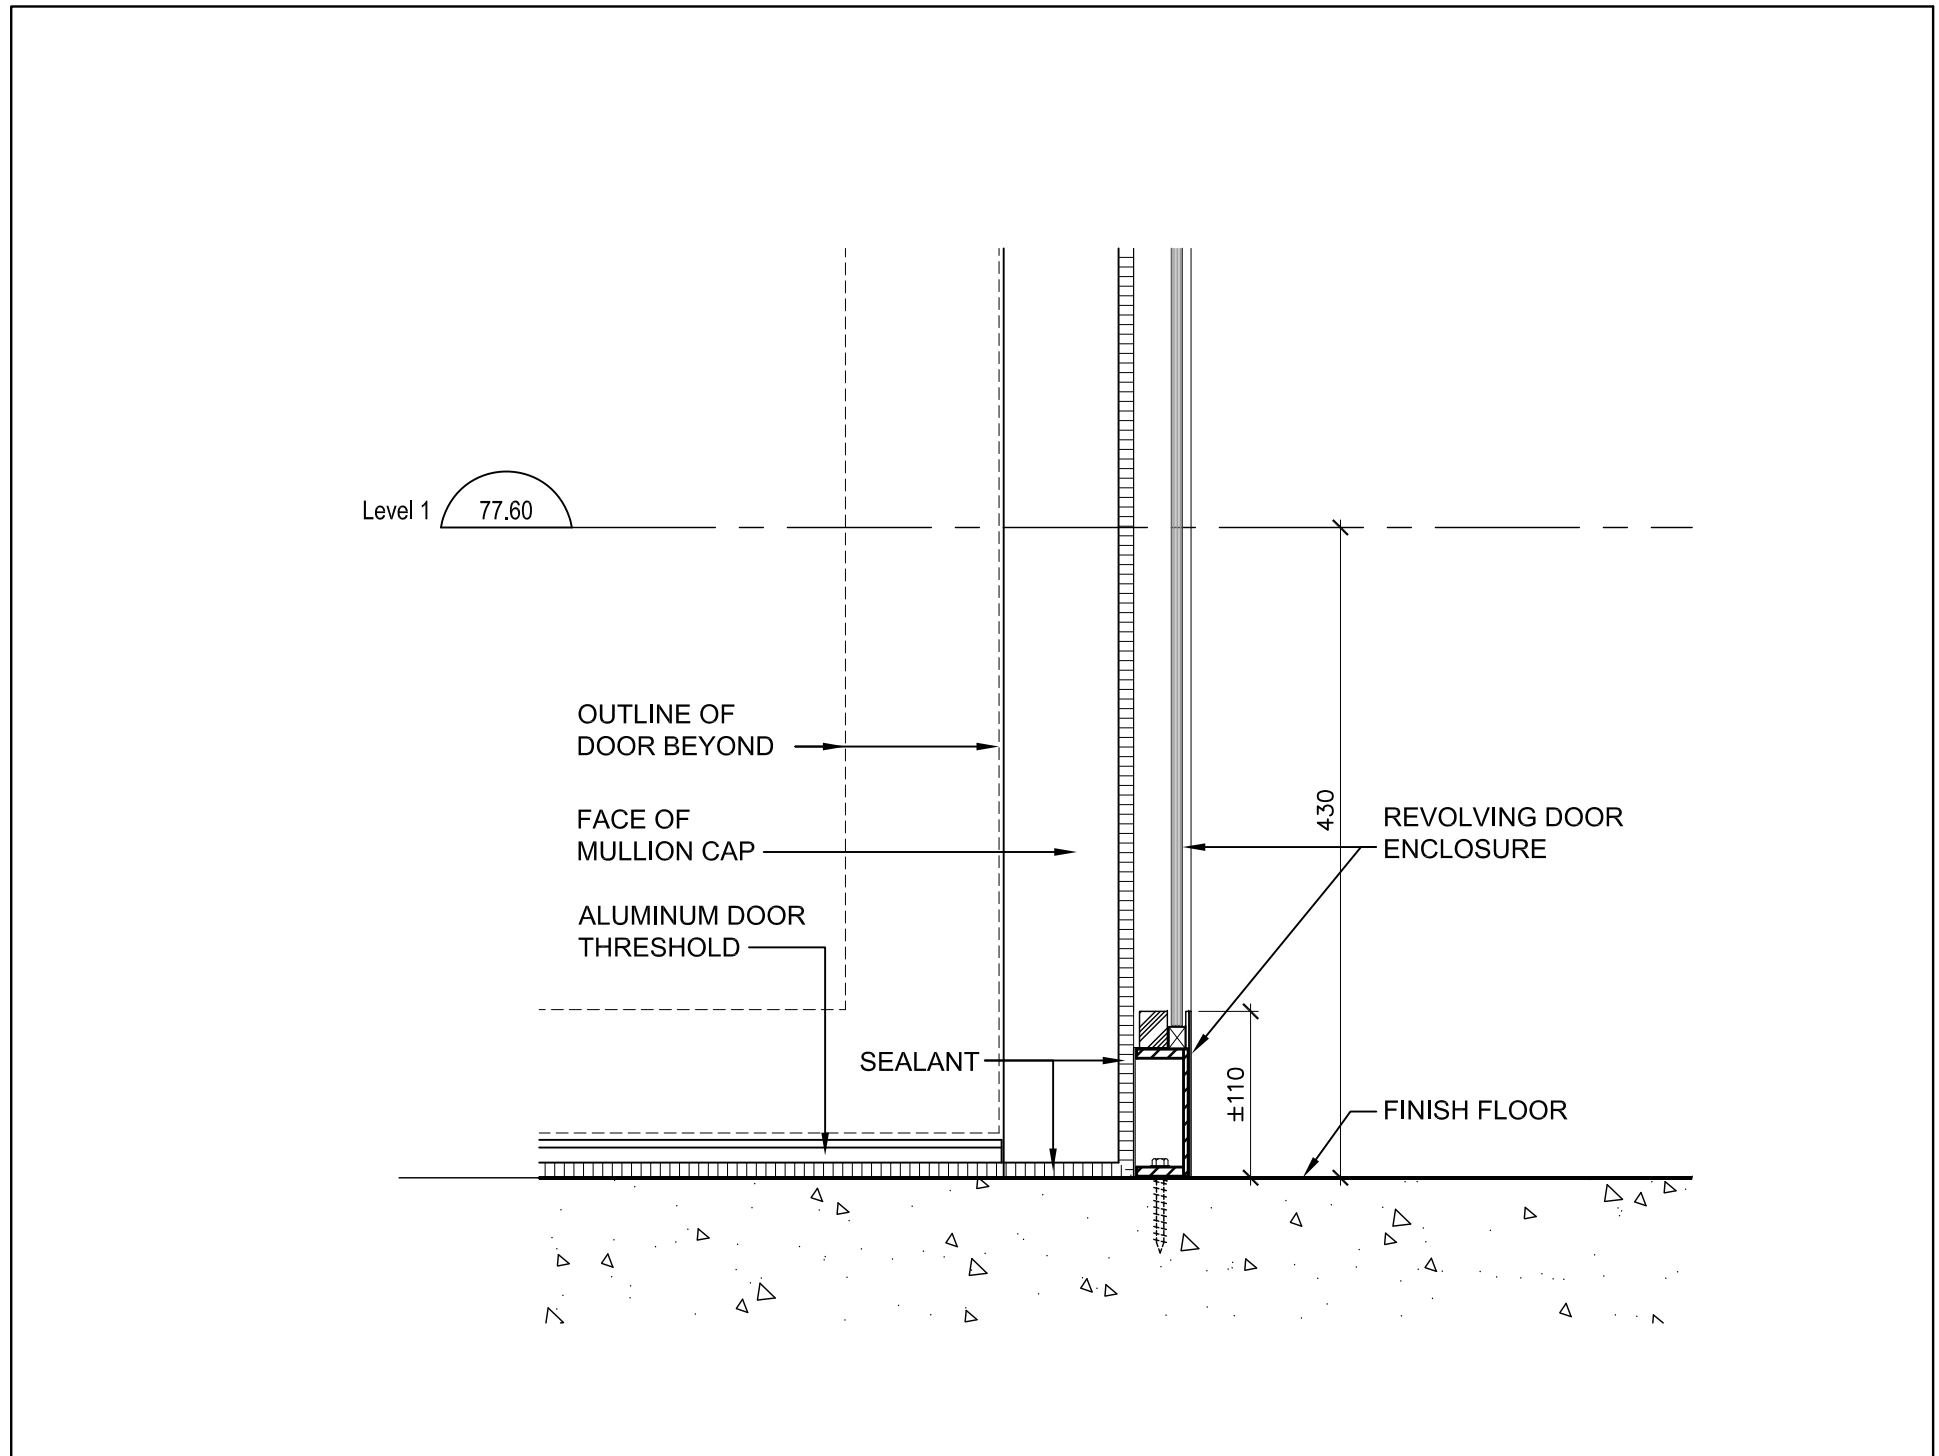

Section Detail @ Revolving Door Enclosure 5
SCALE 1:5
A7-18

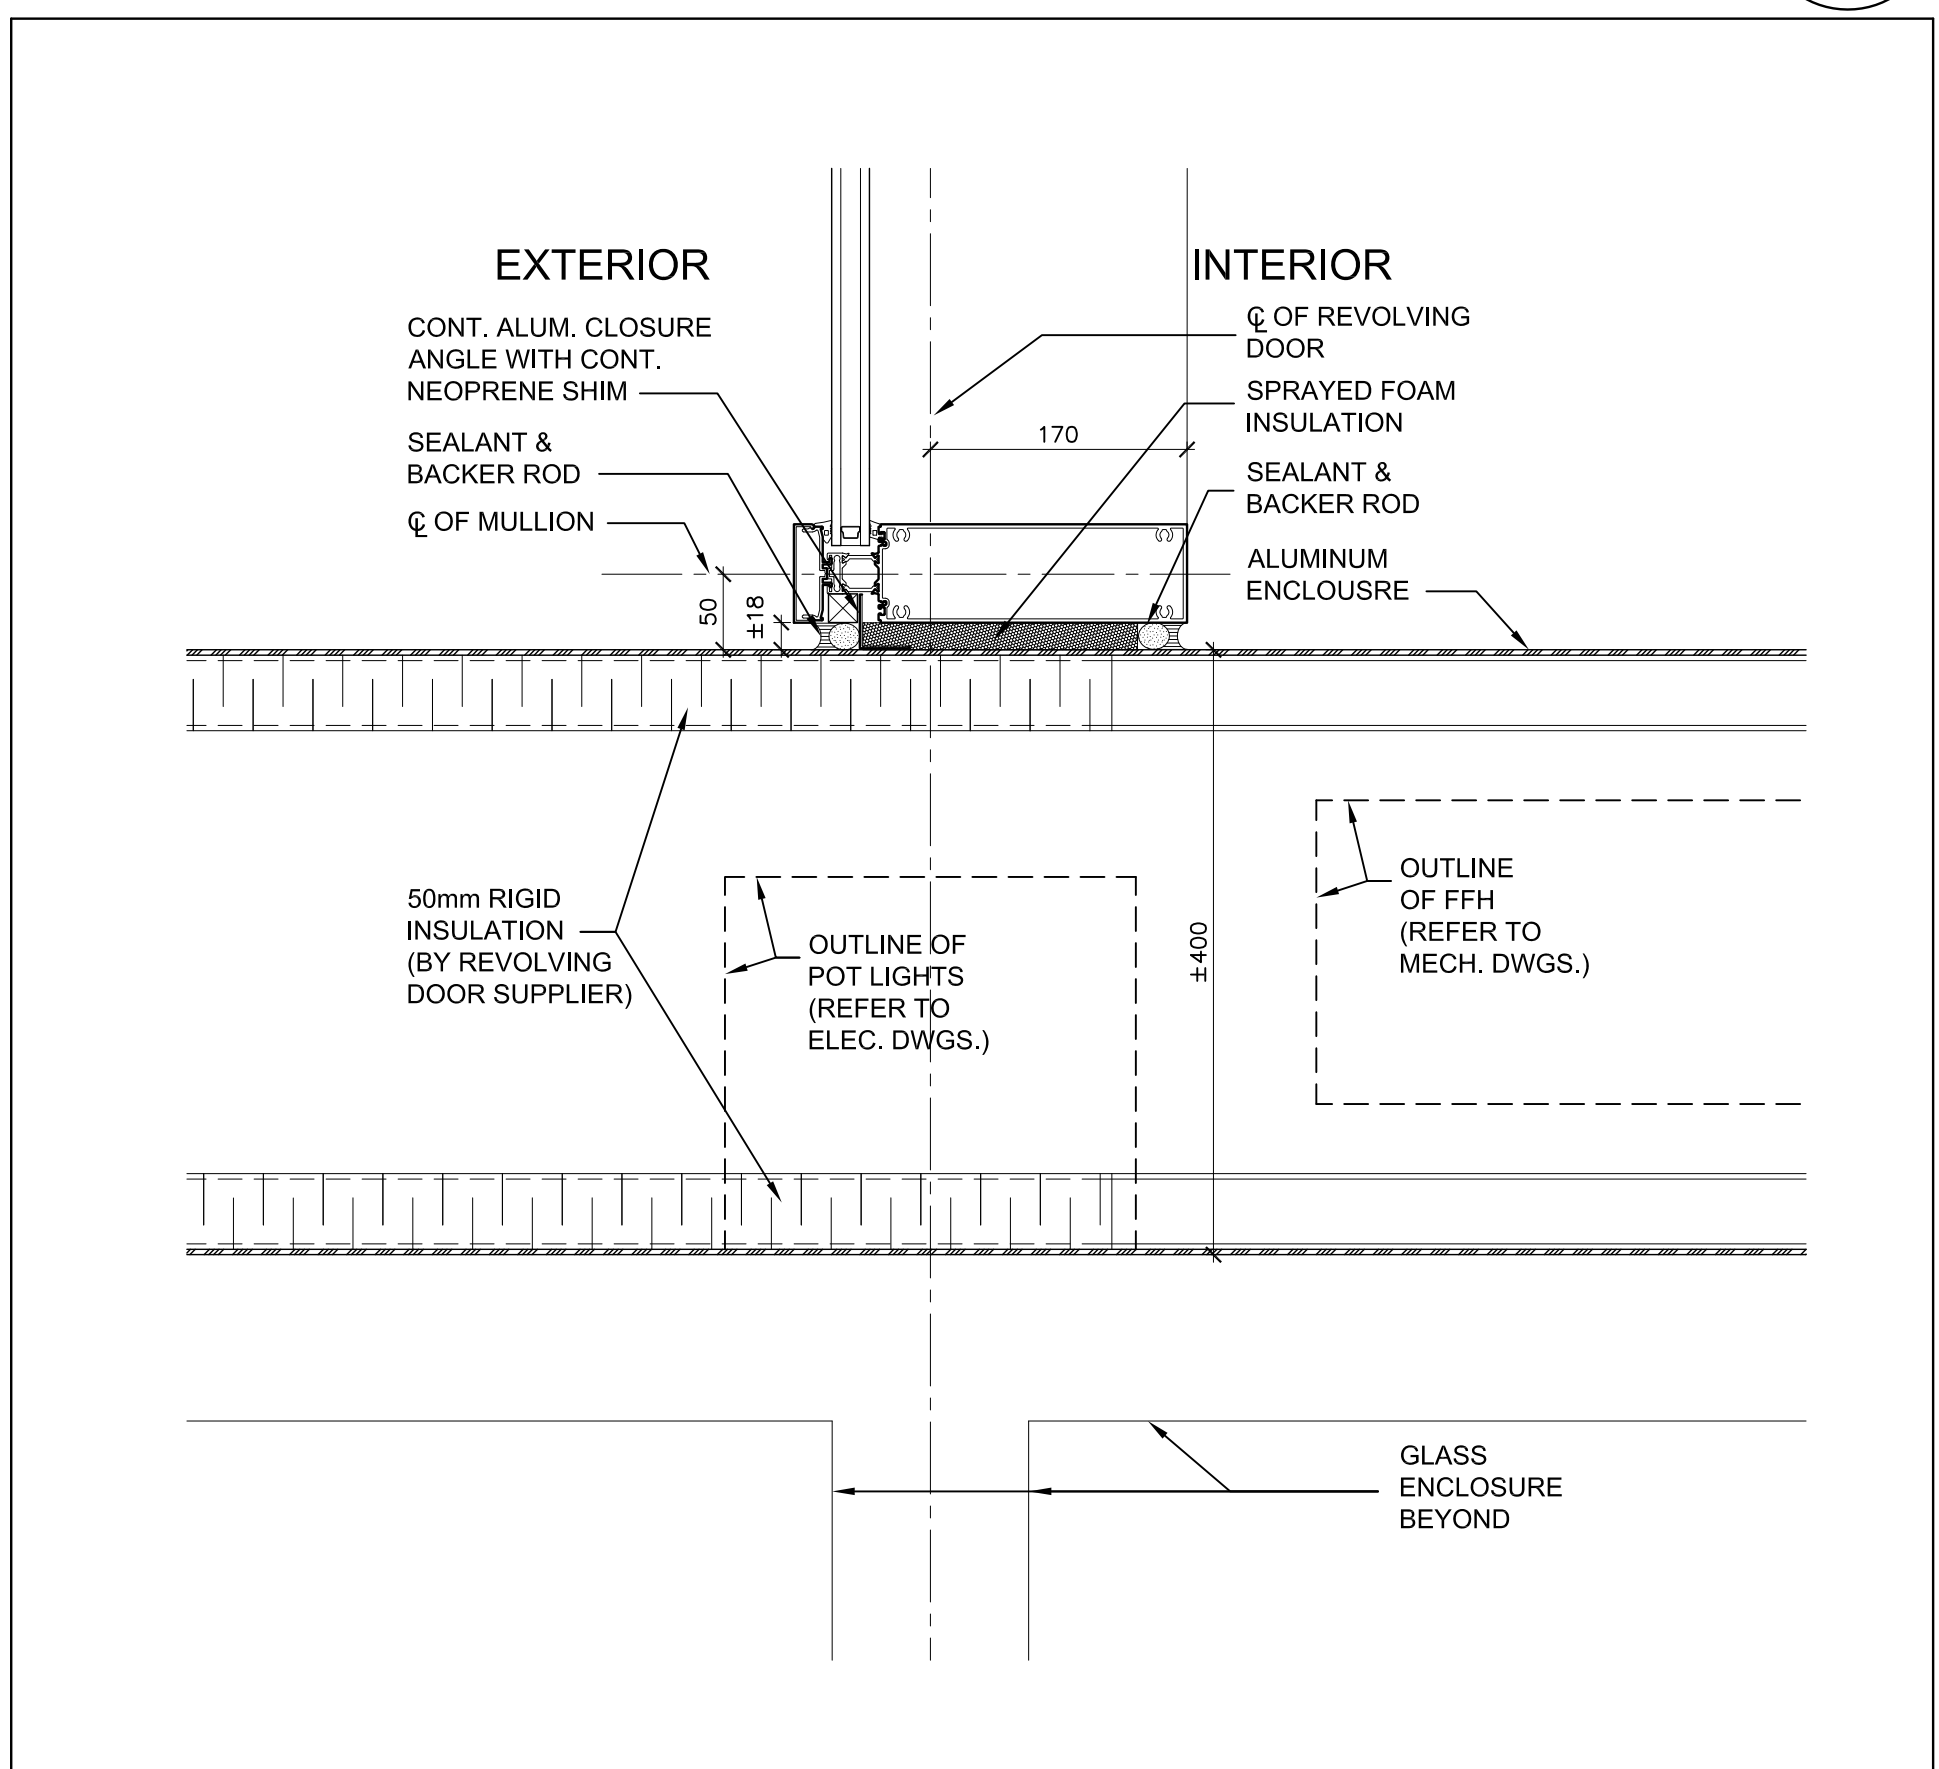

Section Detail @ Revolving Door Roof 4
SCALE 1:5
A7-18