


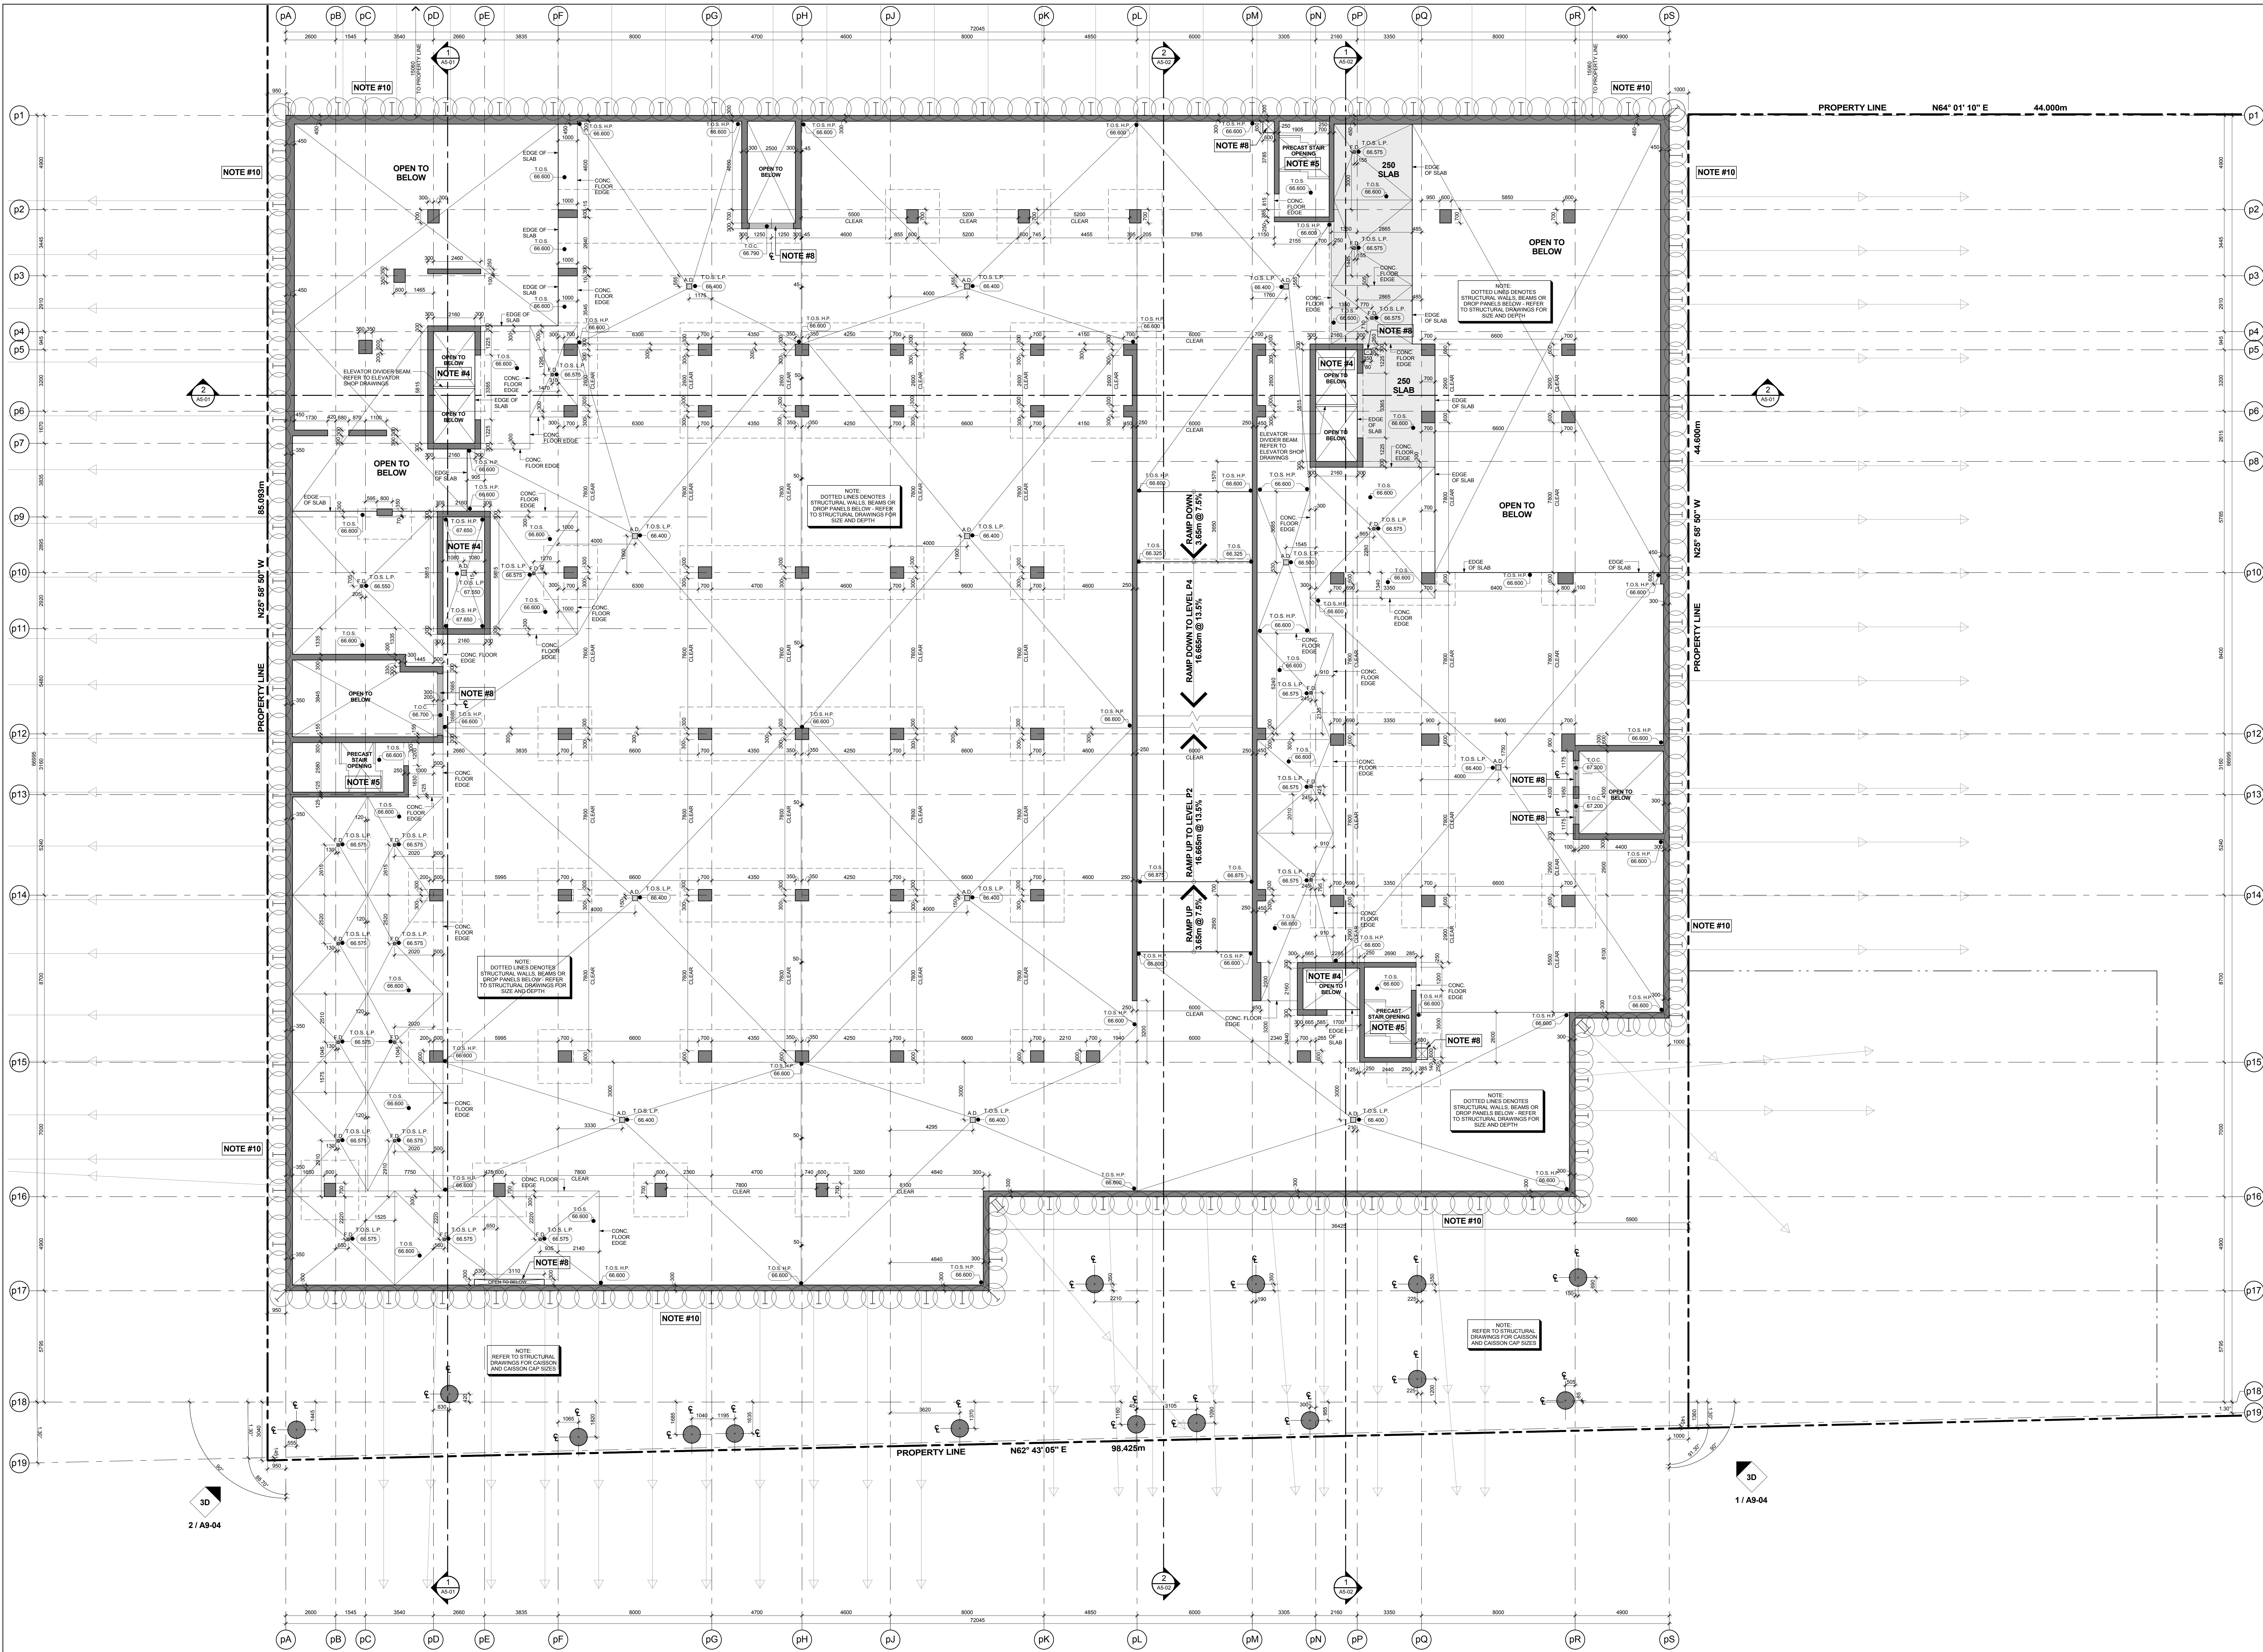

- GENERAL SLAB-EDGE NOTES**
1. ASSUME TOP OF FLOOR SLAB ELEVATION AS 40.000.
FOR FLOOR SLAB ELEVATION SEE BUILDING SECTION DRAWINGS.
 2. ALL STRUCTURE COLUMNS AND BEAM WALLS ARE LOCATED BY WITH GRID LINES, UNLESS NOTED OTHERWISE.
 3. REFER TO STRUCTURAL DRAWINGS FOR FURTHER COLUMNS, WALL, AND BEAM DETAILS AND DIMENSIONS.
 4. FOR ELEVATOR SHAFT SIZE AND OPENINGS REFER TO SHOP DRAWINGS FOR DETAILS.
 5. CONTRACTORS TO CONFIRM STAIR LOCATION WITH PRECAST STAIR MANUFACTURER. FOR STAIR MEZzanINE LANDING REFER TO STAIR SECTION ON A1 - SERIES DRAWINGS.
 6. CONTRACTORS TO CONFIRM STAIR LOCATION WITH STAIRS TO BE MANUFACTURED. FOR STAIR MEZzanINE LANDING REFER TO STAIR SECTION ON A1 - SERIES DRAWINGS.
 7. REFER TO LANDSCAPE DRAWINGS FOR PLANTER WALL DETAILS, CURB HEIGHT DETAILS, SCULPTURE LOCATIONS AND GENERAL DETAILS AND DIMENSIONS.
 8. REFER TO MECHANICAL AND ELECTRICAL DRAWINGS FOR MECHANICAL SHAFT OPENING SIZES IN WALLS. MECHANICAL SHAFT OPENING SIZES IN WALLS LOCATED AND FIRM ROUGH OPENING SIZES IN WALLS, OTHER DETAILS.
 9. REFER TO MECHANICAL DRAWINGS FOR SURVEYED LOCATIONS, COORDINATING AND COORDINATES OF PROPERTY LINE WHICH ARE TO BE CONFIRMED BY THE SURVEYOR ON SITE.
 10. REFER TO UNDERGROUND CONSTRUCTION ENGINEERS DRAWINGS FOR EXCAVATION SHORING AND TEMPORARY SHORING FOR CONSTRUCTION.
 11. DIMENSIONS FOR CRANE TOWER LOCATIONS AND CRANE TOWER SLAB OPENING ARE ONLY PROPOSED AND ARE TO BE COORDINATED WITH CRANE PAD CRANE TOWER SHOP DRAWINGS AND STRUCTURAL CONSULTANT.

- GENERAL SLAB-EDGE LEGEND:**
- DARK HATCH INDICATES CONCRETE WALL OF COLUMN
 - LIGHT HATCH INDICATES STRUCTURAL CURBS LOW WALLS OR HANDRAILS
 - HATCHED AREA INDICATES CONCRETE TOPPING
 - HATCHED AREA INDICATES SECONDARY CONCRETE POUR
 - HATCHED AREA INDICATES FLOORING SLAB
 - EXISTING FINISHED LANDSCAPE GRAVING, REFER TO LANDSCAPE DRAWING
 - TOP OF CONCRETE SLAB
 - TOP OF CONCRETE SLAB - LOW POINT
 - TOP OF CONCRETE BEAM
 - TOP OF CONCRETE CURBS
 - TOP OF CONCRETE FOUNDATION WALL
 - TOP OF FOOTING
 - TOP OF CONCRETE WALNUT
 - TOP OF CONCRETE SLAB
 - TOP OF SECONDARY POUR
 - TOP OF CONCRETE LEADGE
 - TOP OF CONCRETE SLAB DEPRESSION
 - TOP OF CONCRETE UPTURN BEAM
 - TOP OF CONCRETE WALL
 - TOP OF CONCRETE FLOATING SLAB
 - TOP OF CONCRETE FLOATING CURB
 - TOP OF CONCRETE PARAPET
 - TOP OF CONCRETE TOPPING
 - TOP OF CONCRETE TOPPING - LOW POINT
 - TOP OF CONCRETE TOPPING - LOW POINT
 - TOP OF CONCRETE LANDSCAPE CURB (ALSO REFER TO LANDSCAPE DRAWINGS)
 - TOP OF CONCRETE LANDSCAPE WALLS (ALSO REFER TO LANDSCAPE DRAWINGS)
 - UNDERSIDE OF CONCRETE BEAM
 - TOP OF STRUCTURAL STEEL
 - TOP OF CONCRETE MISC SLAB

Slab Edge Plan - Level P3 - Underground Parking Garage (Level C) 3

General Slab Edge Legend 1 A9-03

Contractor Must Check And Verify All Dimensions On The Job.
Do Not Scale The Drawing.
All Drawings, Specifications And Related Documents Are The Copyright Of
The Architect And Shall Be Returned Upon Request.
Reproduction Of Drawings, Specifications And Related Documents
In Part Or Whole Is Forbidden Without The Architect's Written Permission.
This Drawing Is Not To Be Used For Construction Until Signed By The Architect.
Date:



KIRKOR ARCHITECTS + PLANNERS
20 Martin Road Avenue, Toronto, Ontario, M3J 2K6
Tel: (416) 593-8500, Fax: (416) 593-1235, www.kirkorarchitects.com

No.:	Revision	Date:
------	----------	-------

PROGRESS SET
January 11, 2016

No.	Issued For	Date
-----	------------	------

AQUAVISTA
AT BAYSIDE TORONTO

Drawing Title
Slab Edge Plan - Level P3 - Underground Parking Garage (Level C)

Project
Hines TRIDEL AQUAVISTA
Block 3 - R3 & R4
263 Queens Quay East
Toronto, ON

Scale
1 : 100

Drawn by
M.N.

Checked by
C.A.

Project No.
13148

January 11, 2016

Date
1/11/2016

Drawing No.
A9-03