


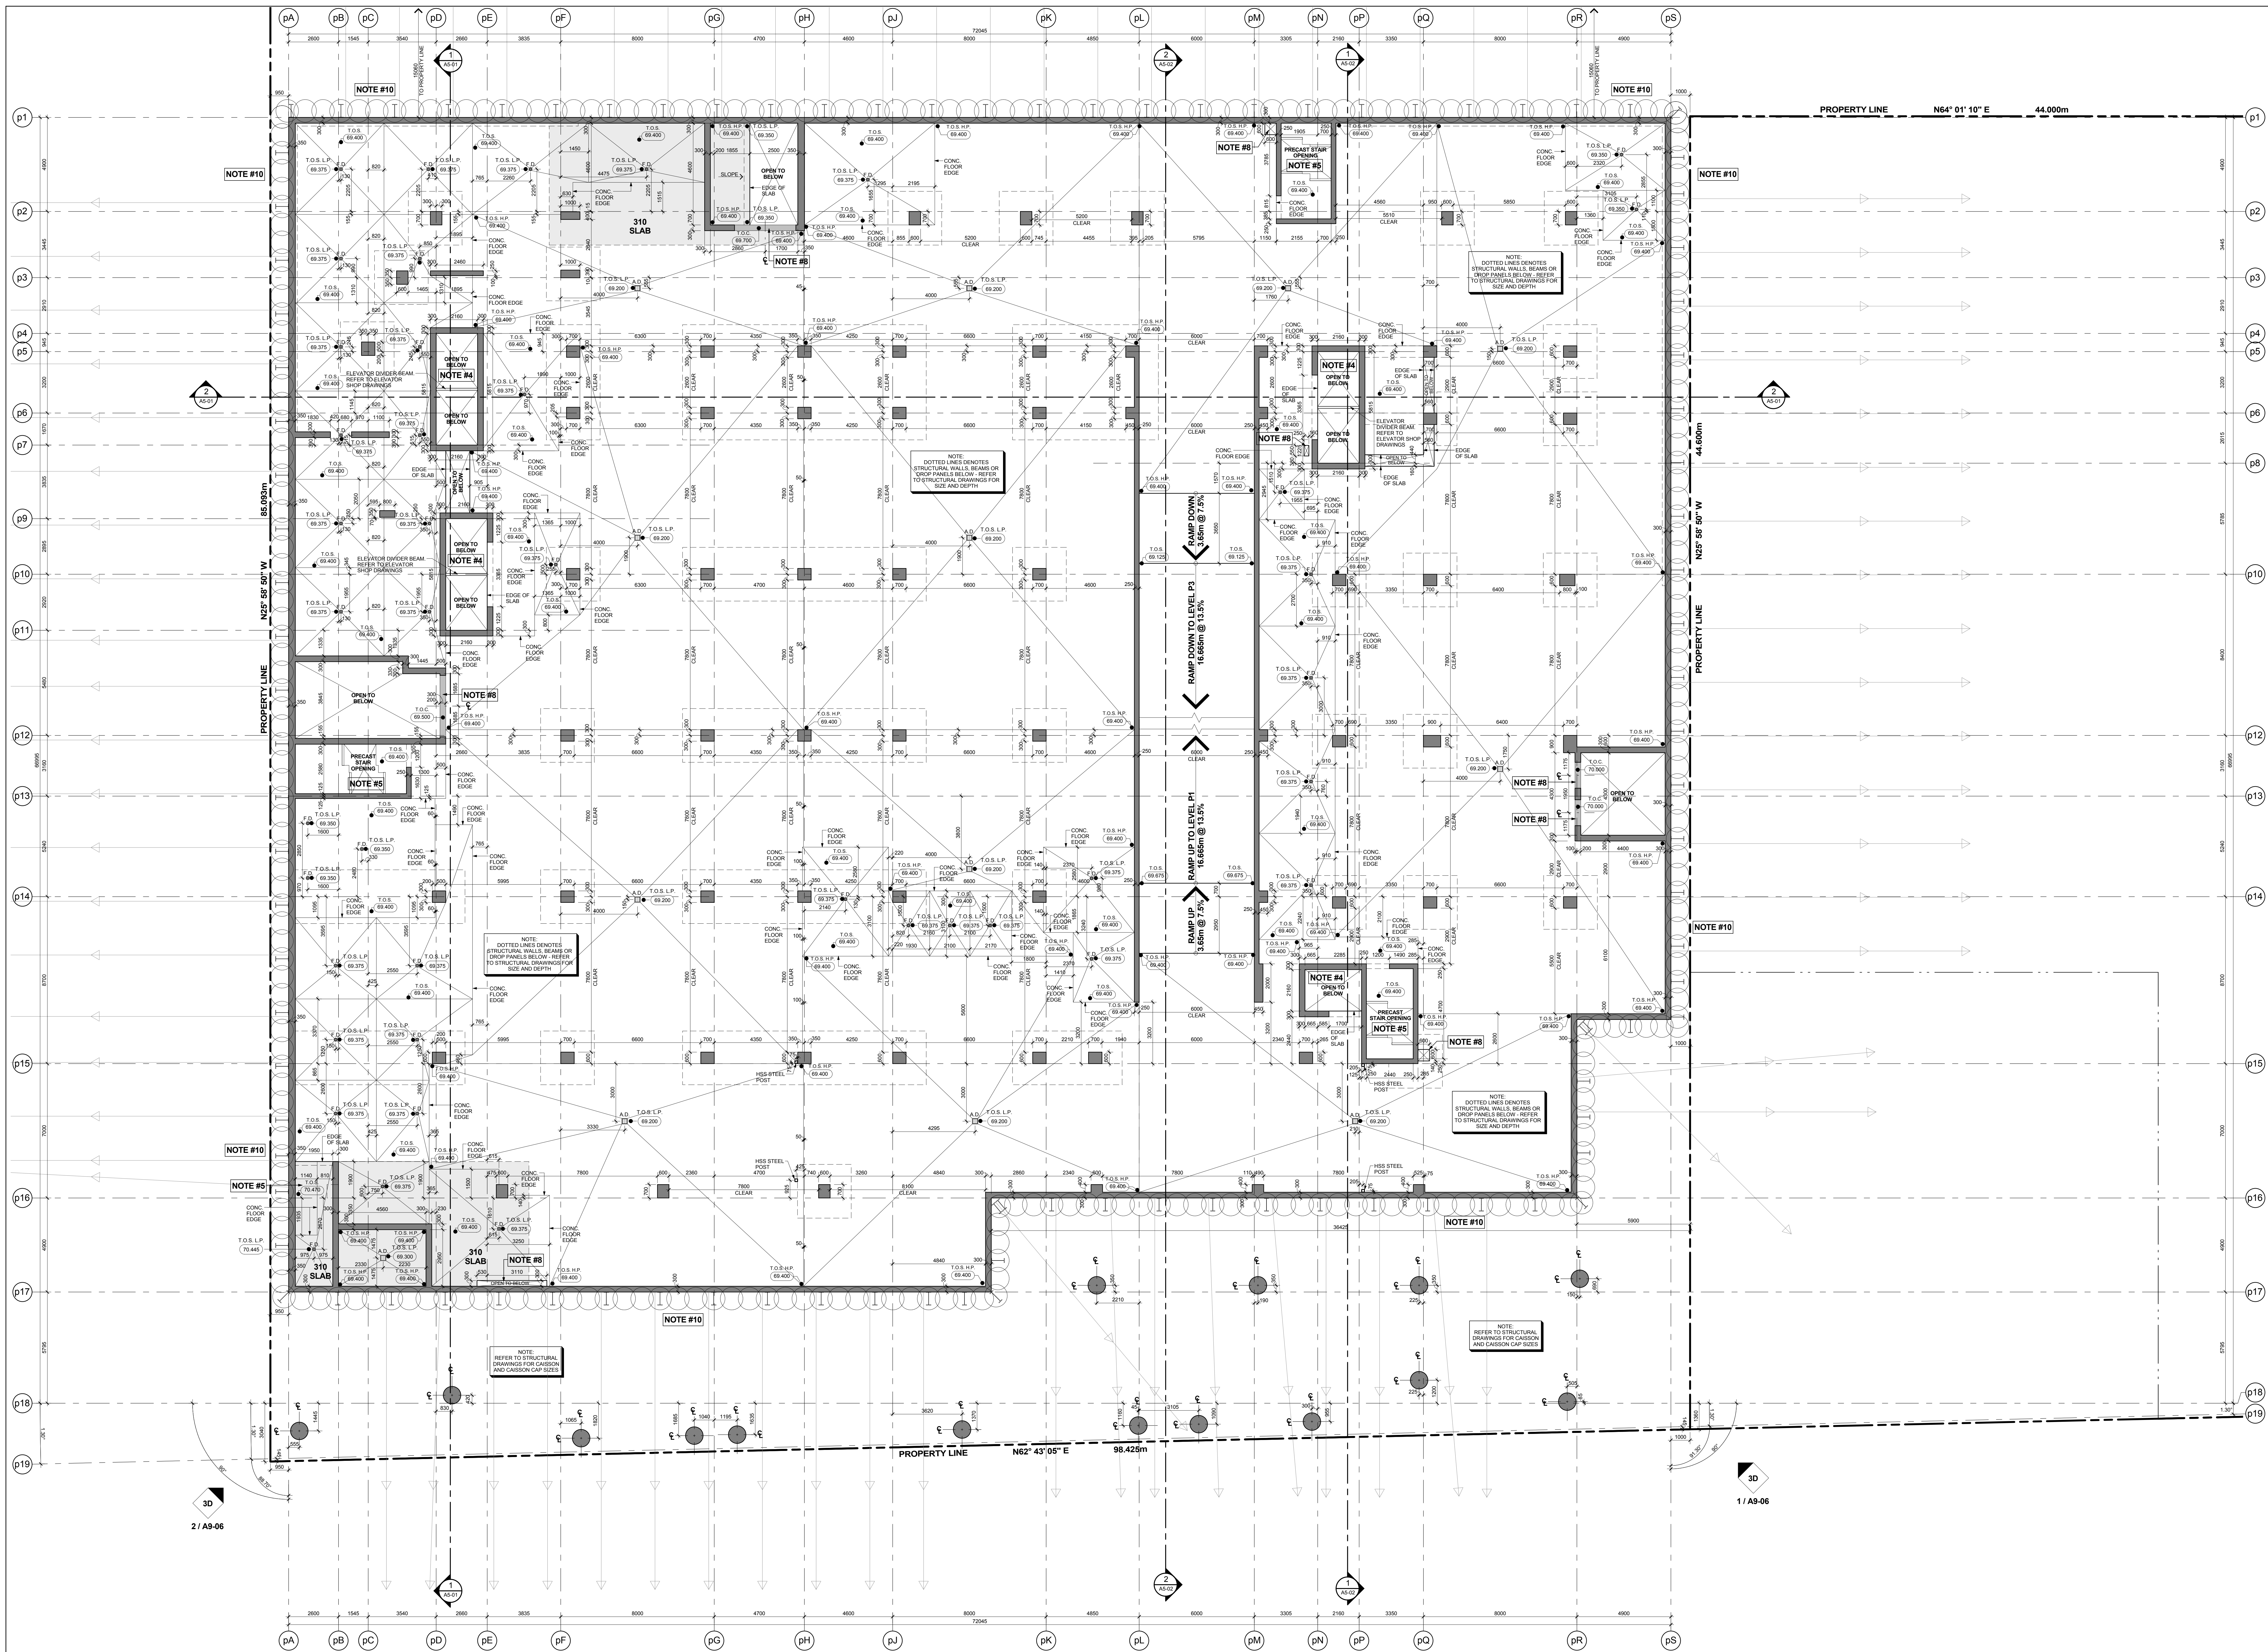

- GENERAL SLAB-EDGE NOTES**
1. ASSUME TOP OF FLOOR SLAB ELEVATION AS 40.000. FOR FLOOR SLAB ELEVATION SEE BUILDING SECTION DRAWINGS.
 2. ALL STRUCTURE COLUMNS AND BEAM WALLS ARE LOCATED BY WITH GRID LINES, UNLESS NOTED OTHERWISE.
 3. REFER TO STRUCTURAL DRAWINGS FOR FURTHER COLUMNS, WALL, AND BEAM DETAILS AND DIMENSIONS.
 4. FOR ELEVATOR SHAFT SIZE AND OPENINGS REFER TO SHOP DRAWINGS FOR DETAILS.
 5. CONTRACTORS TO CONFIRM STAIR LOCATION WITH PRECAST STAIR MANUFACTURER. FOR STAIR MEZ LANDING REFER TO STAIR SECTION ON A-1 SERIES DRAWINGS.
 6. CONTRACTORS TO CONFIRM STAIR LOCATION WITH LATEST STAIR MANUFACTURER. FOR STAIR MEZ LANDING REFER TO STAIR SECTION ON A-1 SERIES DRAWINGS.
 7. REFER TO LANDSCAPE DRAWINGS FOR PLANTER WALL DETAILS, CURB HEIGHT DETAILS, SCULPTURE LOCATIONS AND GENERAL DETAILS AND DIMENSIONS.
 8. REFER TO MECHANICAL AND ELECTRICAL DRAWINGS FOR MECHANICAL SHAFT OPENING SIZES IN WALLS. MECHANICAL SHAFT OPENING SIZES IN WALLS (LOCATE AND FIRM ROUGH OPENING SIZES) ARE FINAL OTHER DETAILS.
 9. REFER TO MECHANICAL DRAWINGS FOR SURVEYED LOCATIONS, ORIENTATIONS AND COORDINATES OF PROPERTY LINES WHICH ARE TO BE CONFIRMED BY THE SURVEYOR ON SITE.
 10. REFER TO GEOTECHNICAL/GEOSTRUCTURAL ENGINEERS DRAWINGS FOR FOUNDATION SHORING AND TEMPORARY SHORING FOR CONSTRUCTION.
 11. DIMENSIONS FOR CRANE TOWER LOCATIONS AND CRANE TOWER SLAB OPENING ARE ONLY PROPOSED AND ARE TO BE COORDINATED WITH CRANE PAD CRANE TOWER SHOP DRAWINGS AND STRUCTURAL CONSULTANT.

General Slab Edge Notes 2
A9-05

GENERAL SLAB-EDGE LEGEND:

[Symbol]	DARK HATCH INDICATES CONCRETE WALL OF COLUMN
[Symbol]	LIGHT HATCH INDICATES STRUCTURAL CURBS LOW WALLS OR HANDICAPS
[Symbol]	HATCHED AREA INDICATES CONCRETE TOPPING
[Symbol]	HATCHED AREA INDICATES SECONDARY CONCRETE POUR
[Symbol]	HATCHED AREA INDICATES FLOORING SLAB
[Symbol]	EXISTING FINISHED LANDSCAPE GRAVELS REFER TO LANDSCAPE DRAWING
[Symbol]	T.O.S.L.P. TOP OF CONCRETE SLAB
[Symbol]	T.O.C. TOP OF CONCRETE
[Symbol]	T.O.F. TOP OF CONCRETE BEAM
[Symbol]	T.O.F. TOP OF CONCRETE CURBS
[Symbol]	T.O.F. TOP OF CONCRETE FOUNDATION WALL
[Symbol]	T.O.F. TOP OF FOOTING
[Symbol]	T.O.F. TOP OF CONCRETE WALNUT
[Symbol]	T.O.F. TOP OF CONCRETE SLAB
[Symbol]	T.O.F. TOP OF SECONDARY POUR
[Symbol]	T.O.F. TOP OF CONCRETE DEPRESSION
[Symbol]	T.O.F. TOP OF CONCRETE SLAB EXPRESSION
[Symbol]	T.O.F. TOP OF CONCRETE OPTIMUM BEAM
[Symbol]	T.O.F. TOP OF CONCRETE WALL
[Symbol]	T.O.F. TOP OF CONCRETE FLOATING SLAB
[Symbol]	T.O.F. TOP OF CONCRETE FLOATING CURB
[Symbol]	T.O.F. TOP OF CONCRETE PARAPET
[Symbol]	T.O.F. TOP OF CONCRETE TOPPING
[Symbol]	T.O.F. TOP OF CONCRETE TOPPING
[Symbol]	T.O.F. TOP OF CONCRETE TOPPING
[Symbol]	T.O.F. TOP OF CONCRETE TOPPING
[Symbol]	T.O.F. TOP OF CONCRETE LANDSCAPE CURB (ALSO REFER TO LANDSCAPE DRAWINGS)
[Symbol]	T.O.F. TOP OF CONCRETE LANDSCAPE WALLS (ALSO REFER TO LANDSCAPE DRAWINGS)
[Symbol]	T.O.F. UNDERSIDE OF CONCRETE BEAM
[Symbol]	T.O.F. TOP OF STRUCTURAL STEEL
[Symbol]	T.O.F. TOP OF CONCRETE MISC SLAB

Slab Edge Plan - Level P2 - Underground Parking Garage (Level B)
Scale: 1 : 100

General Slab Edge Legend 1
A9-05