

EXTERIOR RAILING TYPE LEGEND

13148 - AQUAVISTA
UPDATED: JANUARY 14, 2016

- R1 ALUMINUM BALCONY RAILING WITH SLAB COVER - PROFILE 100x420mm**
METAL: ALUMINUM
GLASS: PPG ILLUMINEX DURANUM XL STEEL CITY SILVER
COLOR: CLEAR HEAT SOAKED TEMPERED GLASS
REFER TO DETAIL: 1 AT-13
- R1A ALUMINUM BALCONY RAILING WITH SLAB COVER - PROFILE 100x420mm**
METAL: ALUMINUM
GLASS: PPG ILLUMINEX DURANUM XL STEEL CITY SILVER
COLOR: CLEAR HEAT SOAKED TEMPERED GLASS
FIRST PATTERN: WHITE FIRST 5MM DIAMETER DOTS IN 100MM SQUARE PATTERN
REFER TO DETAIL: 4 AT-13
NOTE: REFER TO ELEVATIONS FOR LOCATION OF FIRST PATTERN
- R2 ALUMINUM BALCONY RAILING WITH SLAB COVER - PROFILE 200x420mm**
METAL: ALUMINUM
GLASS: PPG ILLUMINEX DURANUM XL STEEL CITY SILVER
COLOR: CLEAR HEAT SOAKED TEMPERED GLASS
REFER TO DETAIL: 3 AT-13
- R3 ALUMINUM BALCONY RAILING WITH SLAB COVER - PROFILE 80x420mm**
METAL: ALUMINUM
GLASS: PPG ILLUMINEX DURANUM XL STEEL CITY SILVER
COLOR: CLEAR HEAT SOAKED TEMPERED GLASS
REFER TO DETAIL: 4 AT-13

- R3A ALUMINUM BALCONY RAILING WITH SLAB COVER - PROFILE 80x420mm**
METAL: ALUMINUM
GLASS: PPG ILLUMINEX DURANUM XL STEEL CITY SILVER
COLOR: CLEAR HEAT SOAKED TEMPERED GLASS
FIRST PATTERN: WHITE FIRST 5MM DIAMETER DOTS IN 100MM SQUARE PATTERN
REFER TO DETAIL: 4 AT-13
NOTE: REFER TO ELEVATIONS FOR LOCATION OF FIRST PATTERN
- R4 ALUMINUM BALCONY RAILING WITH SLAB COVER - PROFILE 265x420mm**
METAL: ALUMINUM
GLASS: PPG ILLUMINEX DURANUM XL STEEL CITY SILVER
COLOR: CLEAR HEAT SOAKED TEMPERED GLASS
REFER TO DETAIL: 2 AT-13
- R5 ALUMINUM BALCONY RAILING WITH SLAB COVER - PROFILE 150x420mm**
METAL: ALUMINUM
GLASS: PPG ILLUMINEX DURANUM XL STEEL CITY SILVER
COLOR: CLEAR HEAT SOAKED TEMPERED GLASS
REFER TO DETAIL: 2 AT-13
- R5A ALUMINUM BALCONY RAILING WITH SLAB COVER - PROFILE 150x420mm**
METAL: ALUMINUM
GLASS: PPG ILLUMINEX DURANUM XL STEEL CITY SILVER
COLOR: CLEAR HEAT SOAKED TEMPERED GLASS
FIRST PATTERN: WHITE FIRST 5MM DIAMETER DOTS IN 100MM SQUARE PATTERN
REFER TO DETAIL: 4 AT-13
NOTE: REFER TO ELEVATIONS FOR LOCATION OF FIRST PATTERN


- R6 ALUMINUM TERRACE RAILING WITH SLAB COVER - PROFILE 200x420mm**
METAL: ALUMINUM
GLASS: PPG ILLUMINEX DURANUM XL STEEL CITY SILVER
COLOR: CLEAR HEAT SOAKED TEMPERED GLASS
FIRST PATTERN: WHITE FIRST 5MM DIAMETER DOTS IN 100MM SQUARE PATTERN
REFER TO DETAIL: 4 AT-13
NOTE: REFER TO ELEVATIONS FOR LOCATION OF FIRST PATTERN
- R7 ALUMINUM TERRACE RAILING WITH SLAB COVER - PROFILE 265x420mm**
METAL: ALUMINUM
GLASS: PPG ILLUMINEX DURANUM XL STEEL CITY SILVER
COLOR: CLEAR HEAT SOAKED TEMPERED GLASS
FIRST PATTERN: WHITE FIRST 5MM DIAMETER DOTS IN 100MM SQUARE PATTERN
REFER TO DETAIL: 4 AT-13
NOTE: REFER TO ELEVATIONS FOR LOCATION OF FIRST PATTERN
- R8 ALUMINUM TERRACE RAILING WITH SLAB COVER - PROFILE 100x420mm**
METAL: ALUMINUM
GLASS: PPG ILLUMINEX DURANUM XL STEEL CITY SILVER
COLOR: CLEAR HEAT SOAKED TEMPERED GLASS
FIRST PATTERN: WHITE FIRST 5MM DIAMETER DOTS IN 100MM SQUARE PATTERN
REFER TO DETAIL: 4 AT-13
NOTE: REFER TO ELEVATIONS FOR LOCATION OF FIRST PATTERN

- R9 ALUMINUM BALCONY RAILING WITH SLAB COVER - PROFILE 100x420mm**
METAL: ALUMINUM
GLASS: PPG ILLUMINEX DURANUM XL STEEL CITY SILVER
COLOR: CLEAR HEAT SOAKED TEMPERED GLASS
REFER TO DETAIL: 10 AT-13
- R10 ALUMINUM BALCONY RAILING WITH SLAB COVER - PROFILE 100x420mm**
METAL: ALUMINUM
GLASS: PPG ILLUMINEX DURANUM XL STEEL CITY SILVER
COLOR: CLEAR HEAT SOAKED TEMPERED GLASS
REFER TO DETAIL: 11 AT-13
- R11 ALUMINUM BALCONY RAILING WITH SLAB COVER - PROFILE 100x420mm**
METAL: ALUMINUM
GLASS: PPG ILLUMINEX DURANUM XL STEEL CITY SILVER
COLOR: CLEAR HEAT SOAKED TEMPERED GLASS
REFER TO DETAIL: 12 AT-13
- R12 ALUMINUM TERRACE RAILING WITH SLAB COVER - PROFILE 100x420mm**
METAL: ALUMINUM
GLASS: PPG ILLUMINEX DURANUM XL STEEL CITY SILVER
COLOR: CLEAR HEAT SOAKED TEMPERED GLASS
REFER TO DETAIL: 1 AT-13

- R12A ALUMINUM TERRACE RAILING WITH SLAB COVER - PROFILE 100x420mm**
METAL: ALUMINUM
GLASS: PPG ILLUMINEX DURANUM XL STEEL CITY SILVER
COLOR: CLEAR HEAT SOAKED TEMPERED GLASS
FIRST PATTERN: WHITE FIRST 5MM DIAMETER DOTS IN 100MM SQUARE PATTERN
REFER TO DETAIL: 11 AT-13
NOTE: REFER TO ELEVATIONS FOR LOCATION OF FIRST PATTERN
- R13 ALUMINUM TERRACE RAILING WITH SLAB COVER - PROFILE 100x420mm**
METAL: ALUMINUM
GLASS: PPG ILLUMINEX DURANUM XL STEEL CITY SILVER
COLOR: CLEAR HEAT SOAKED TEMPERED GLASS
REFER TO DETAIL: 2 AT-13A
- R13A ALUMINUM TERRACE RAILING WITH SLAB COVER - PROFILE 100x420mm**
METAL: ALUMINUM
GLASS: PPG ILLUMINEX DURANUM XL STEEL CITY SILVER
COLOR: CLEAR HEAT SOAKED TEMPERED GLASS
FIRST PATTERN: WHITE FIRST 5MM DIAMETER DOTS IN 100MM SQUARE PATTERN
REFER TO DETAIL: 27 AT-13A
NOTE: REFER TO ELEVATIONS FOR LOCATION OF FIRST PATTERN
- R14 ALUMINUM BALCONY OR TERRACE DIVIDER - ON CONCRETE**
METAL: ALUMINUM
GLASS: PPG ILLUMINEX DURANUM XL STEEL CITY SILVER
COLOR: CLEAR HEAT SOAKED TEMPERED GLASS
REFER TO DETAIL: 2A & 4 AT-13A

BUILDING SECTION KEY NOTES


- 1 CONCRETE SLAB (REFER TO STRUCTURAL DRAWING)
- 2 CONCRETE COLUMN (REFER TO STRUCTURAL DRAWING)
- 3 CONCRETE BEAM (REFER TO STRUCTURAL DRAWING)
- 4 STRUCTURAL BEAM (REFER TO STRUCTURAL DRAWING)
- 5 STRUCTURAL BEAM BEYOND (REFER TO STRUCTURAL DRAWING)
- 6 CONCRETE FOOTING (REFER TO STRUCTURAL DRAWING)
- 7 CONCRETE BLOCK WALL (REFER TO WINDOW SCHEDULE)
- 8 ALUMINUM WINDOW WALL SYSTEM (REFER TO WINDOW SCHEDULE)
- 9 CURTAIN WALL WINDOW SYSTEM (REFER TO WINDOW SCHEDULE)
- 10 PRE-FINISHED METAL LOUVER
- 11 ARCHITECTURAL METAL LOUVER
- 12 OVERHEAD GARAGE DOOR
- 13 RAILING SYSTEM
- 14 METAL STIFFY CANOPY

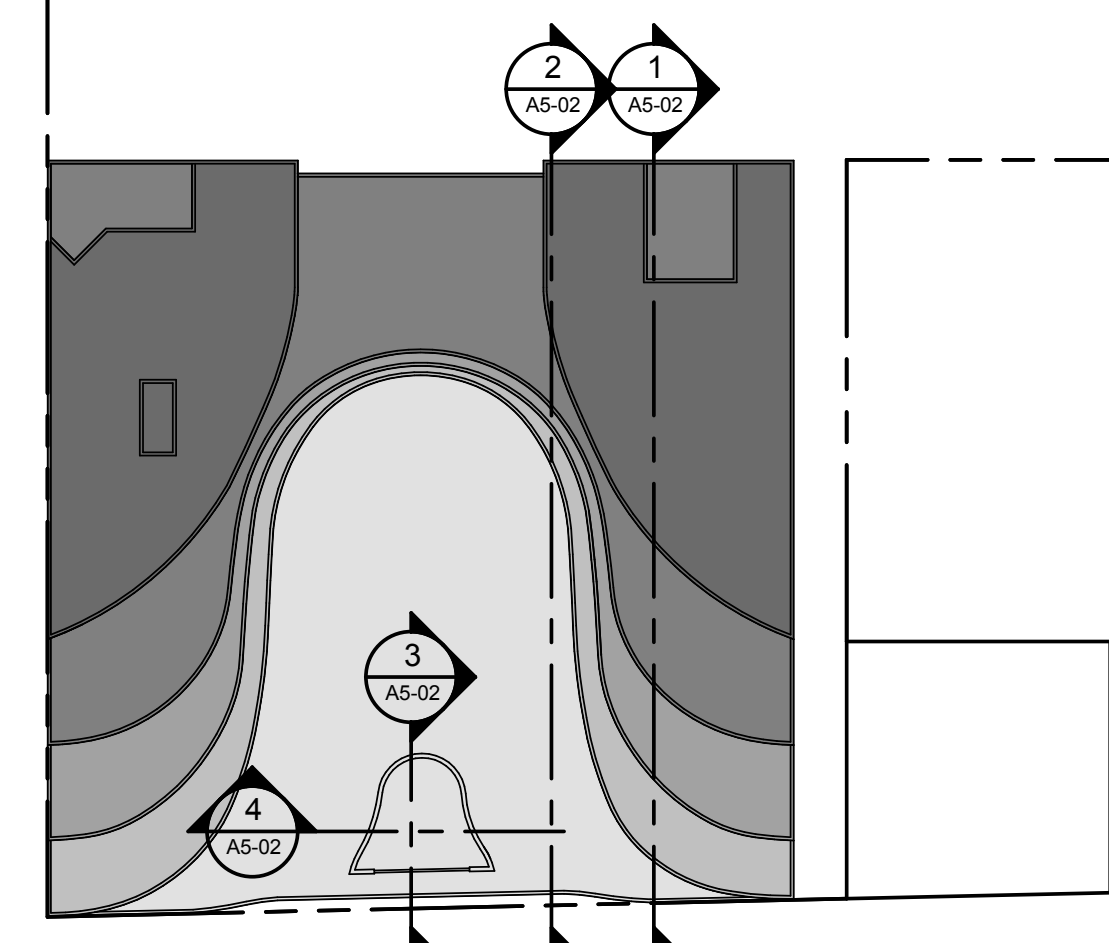


Exterior Railing Type Legend 7
A5-02

Building Section Key Notes 6
A5-02


Building Section Key Plan 5
A5-02

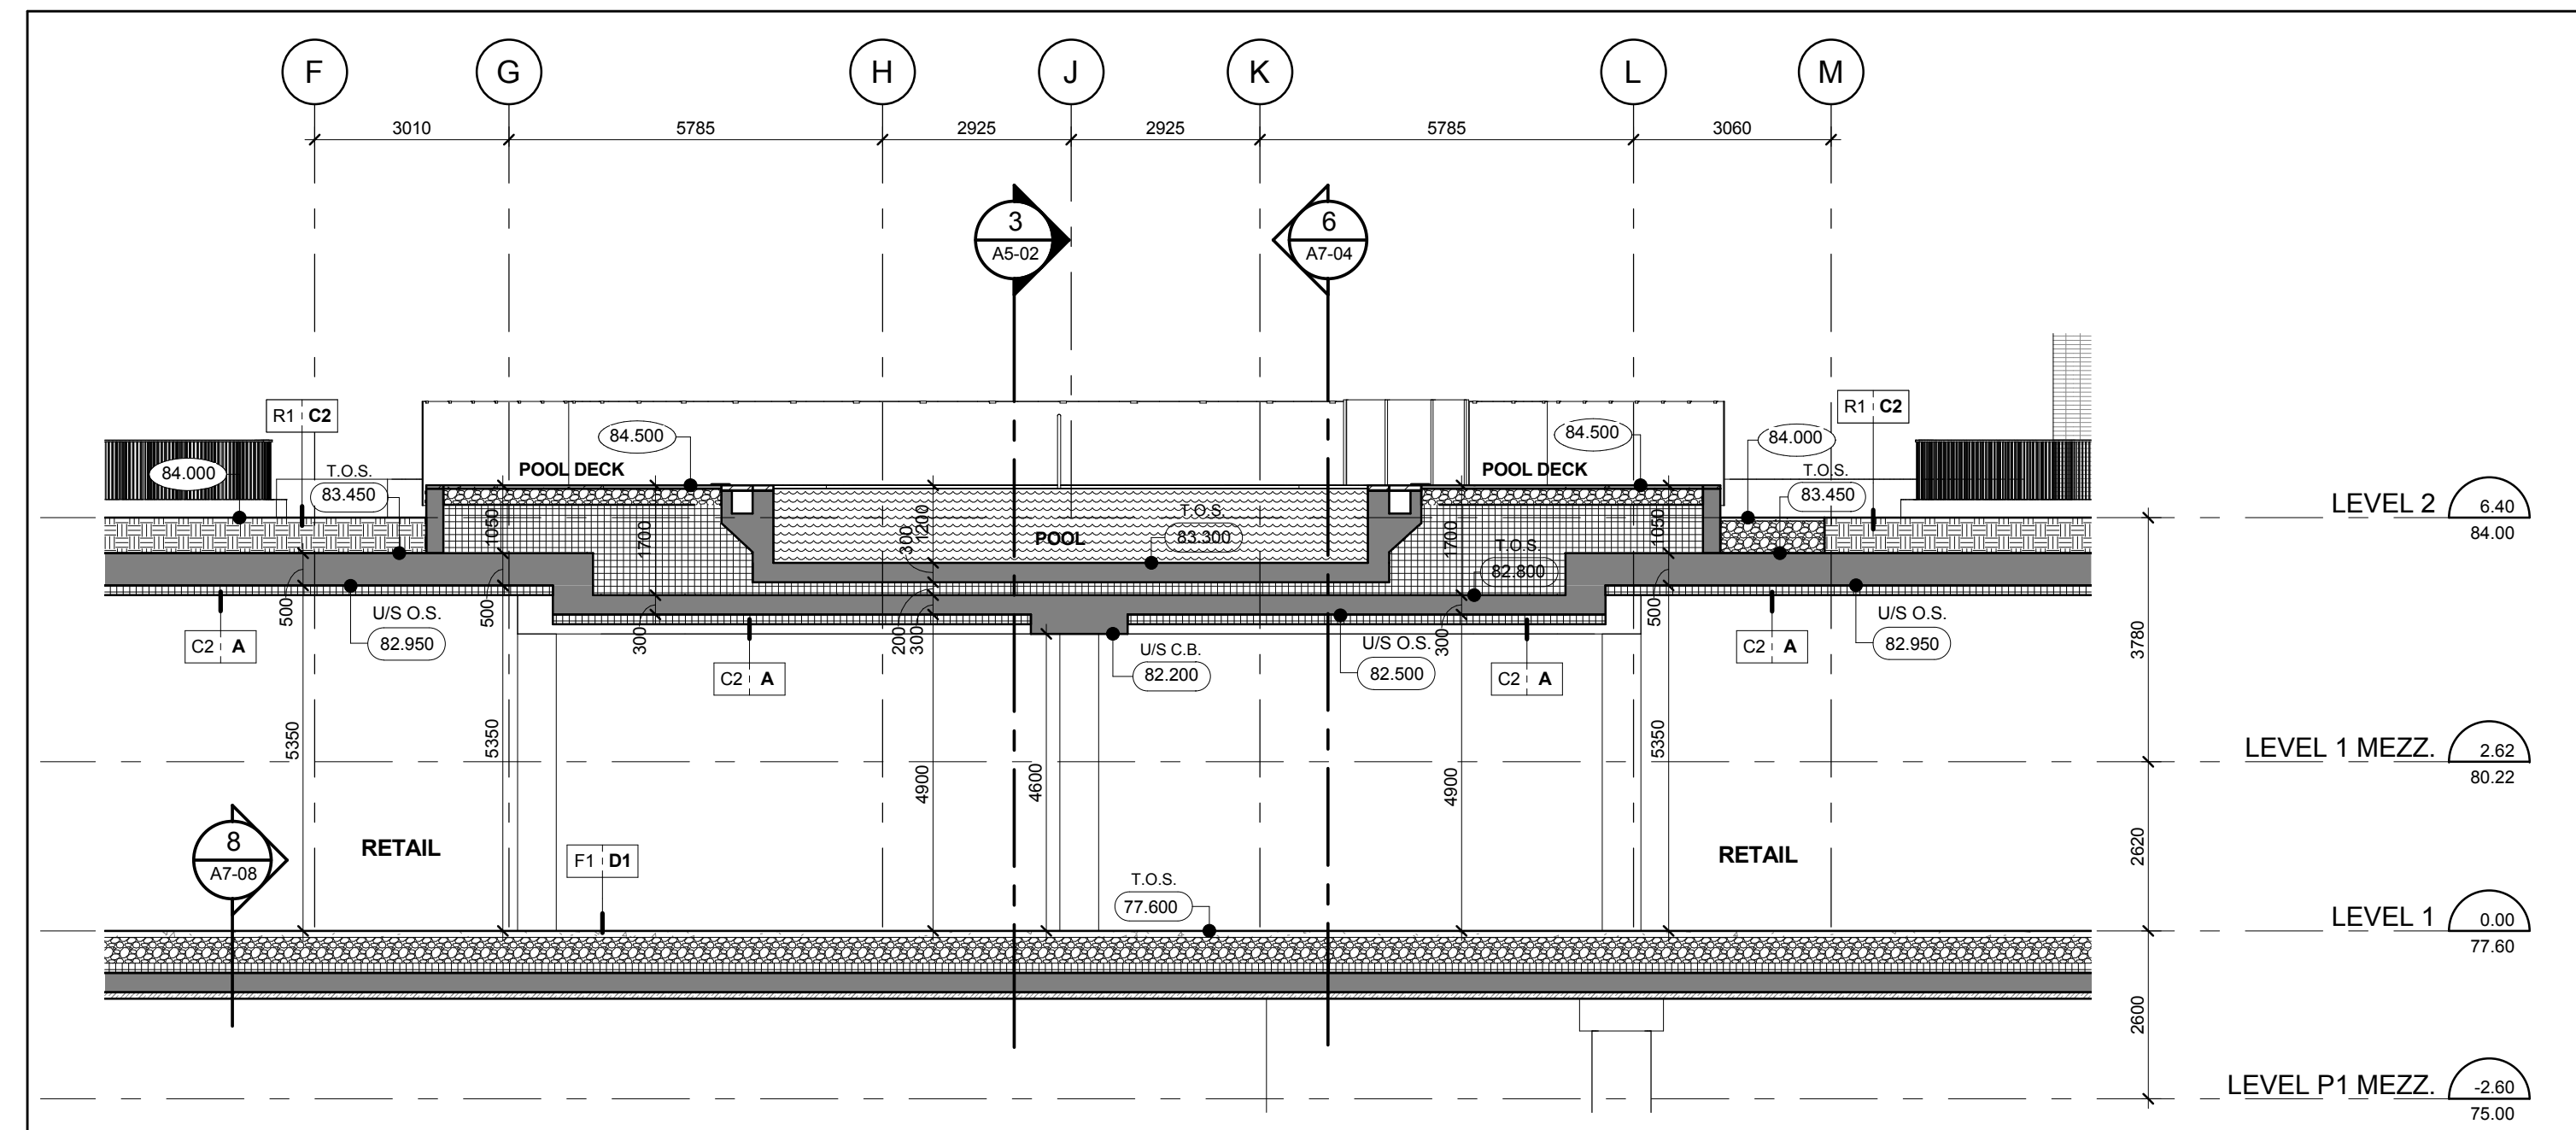


East - West Pool Section Along Gridline p17 4
A5-02
Scale: 1 : 100

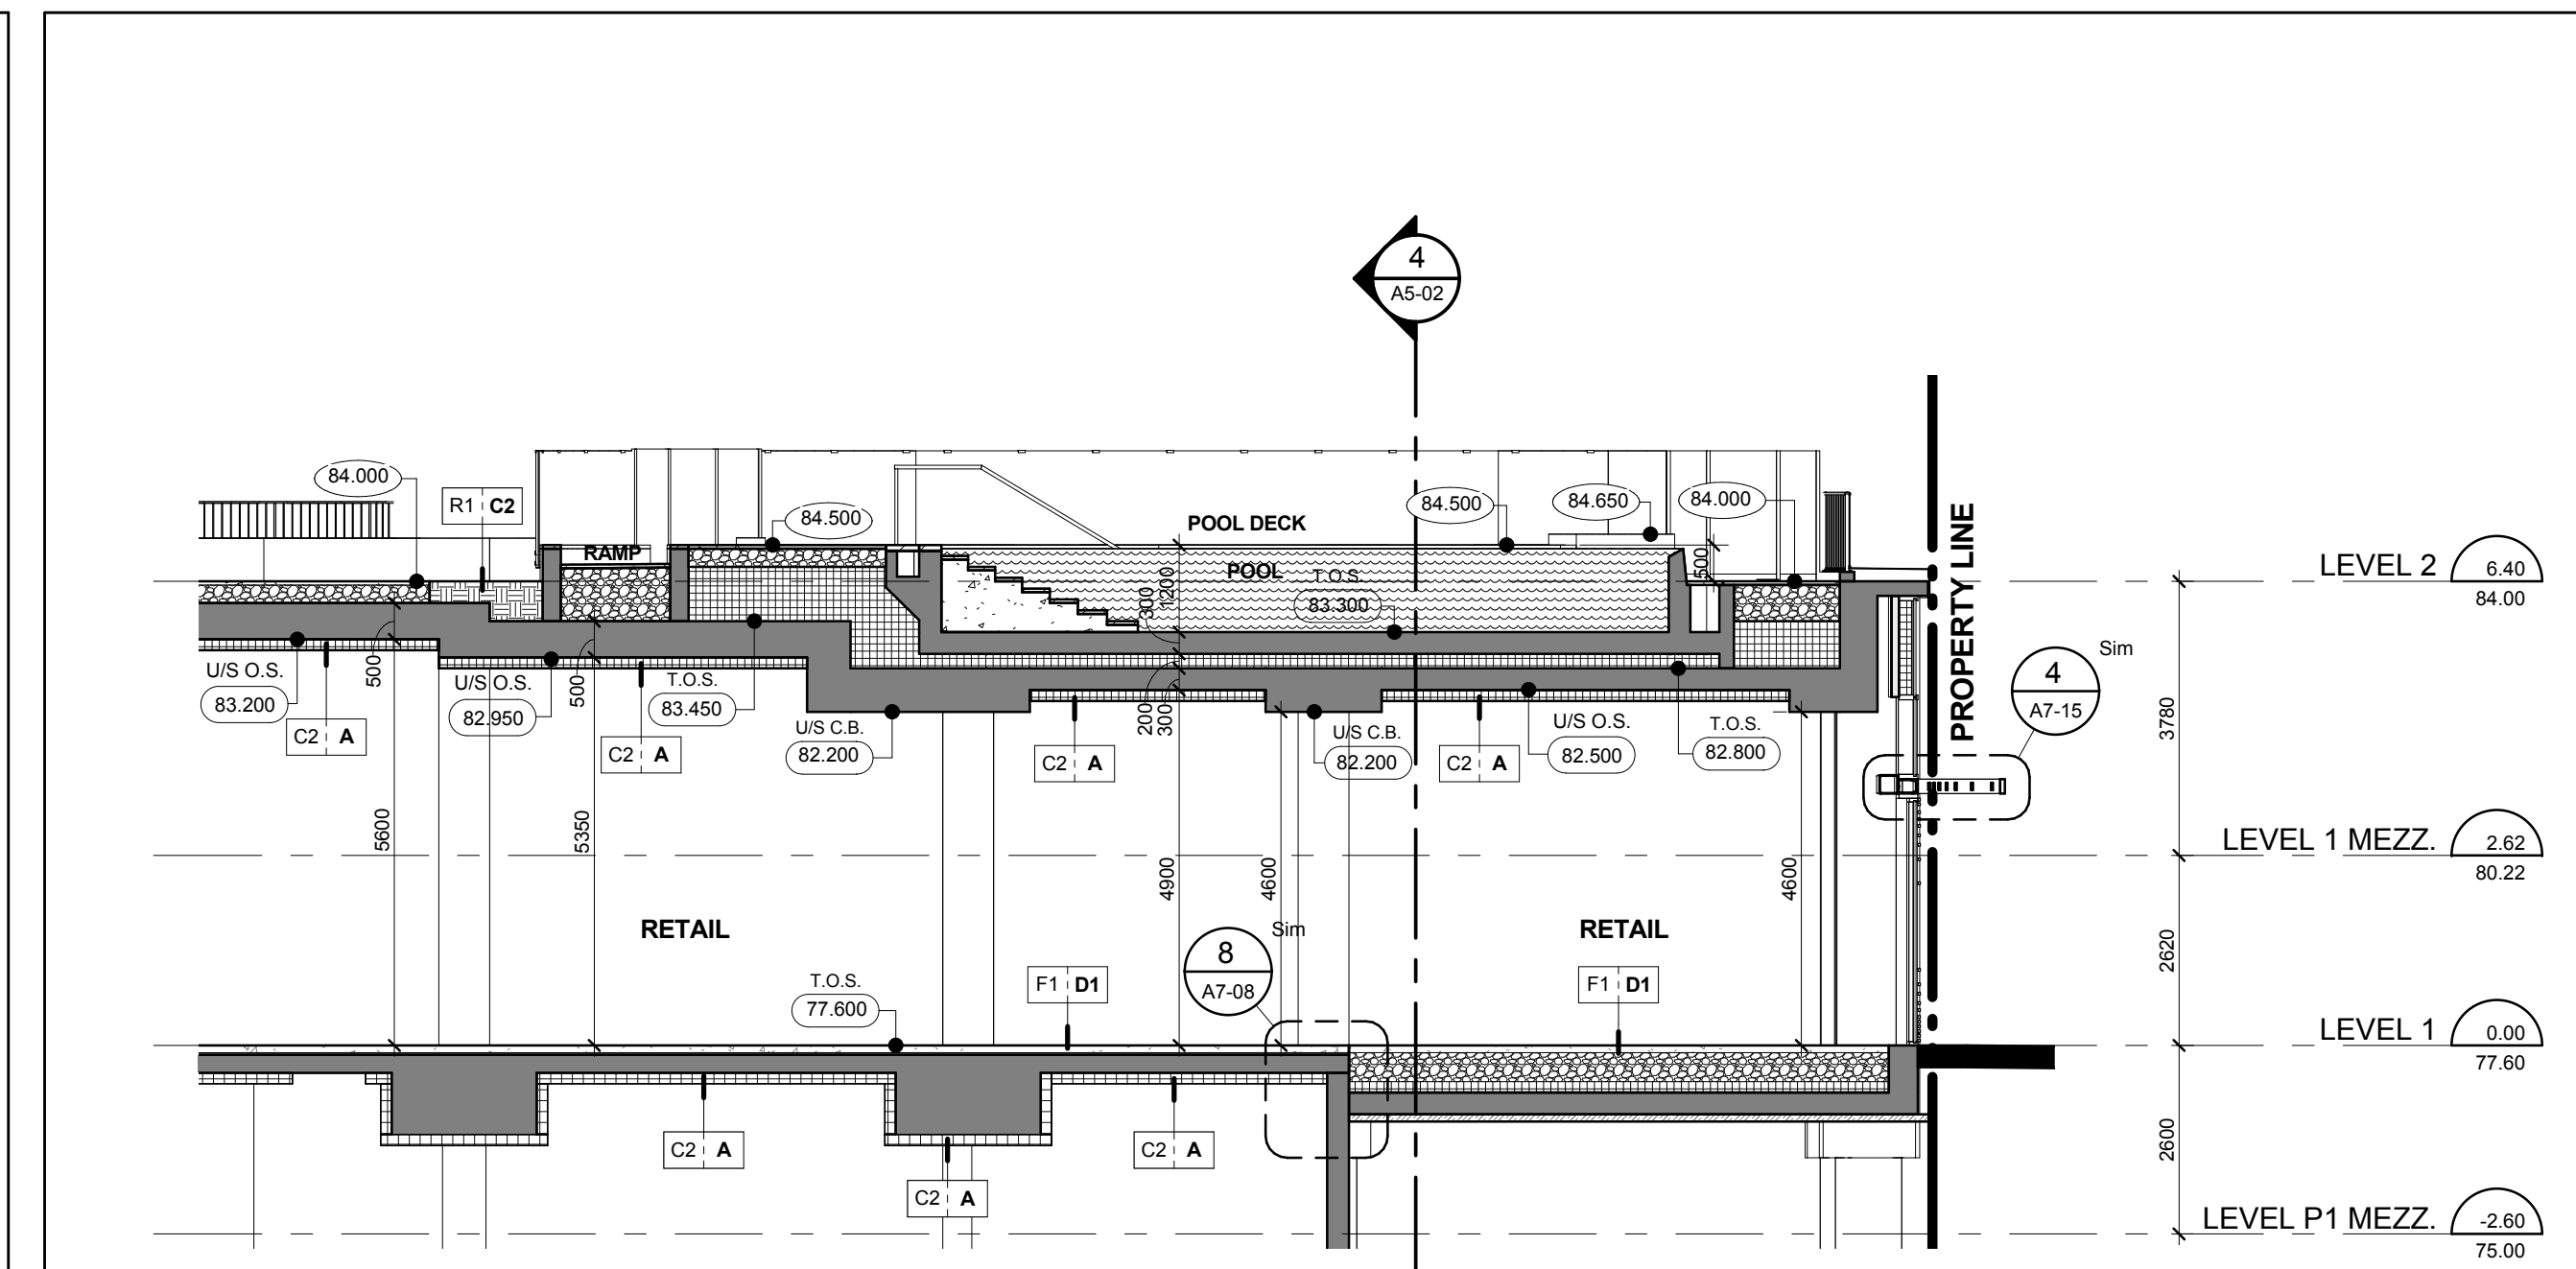

North - South Pool Section Along Gridline J 3
A5-02
Scale: 1 : 100

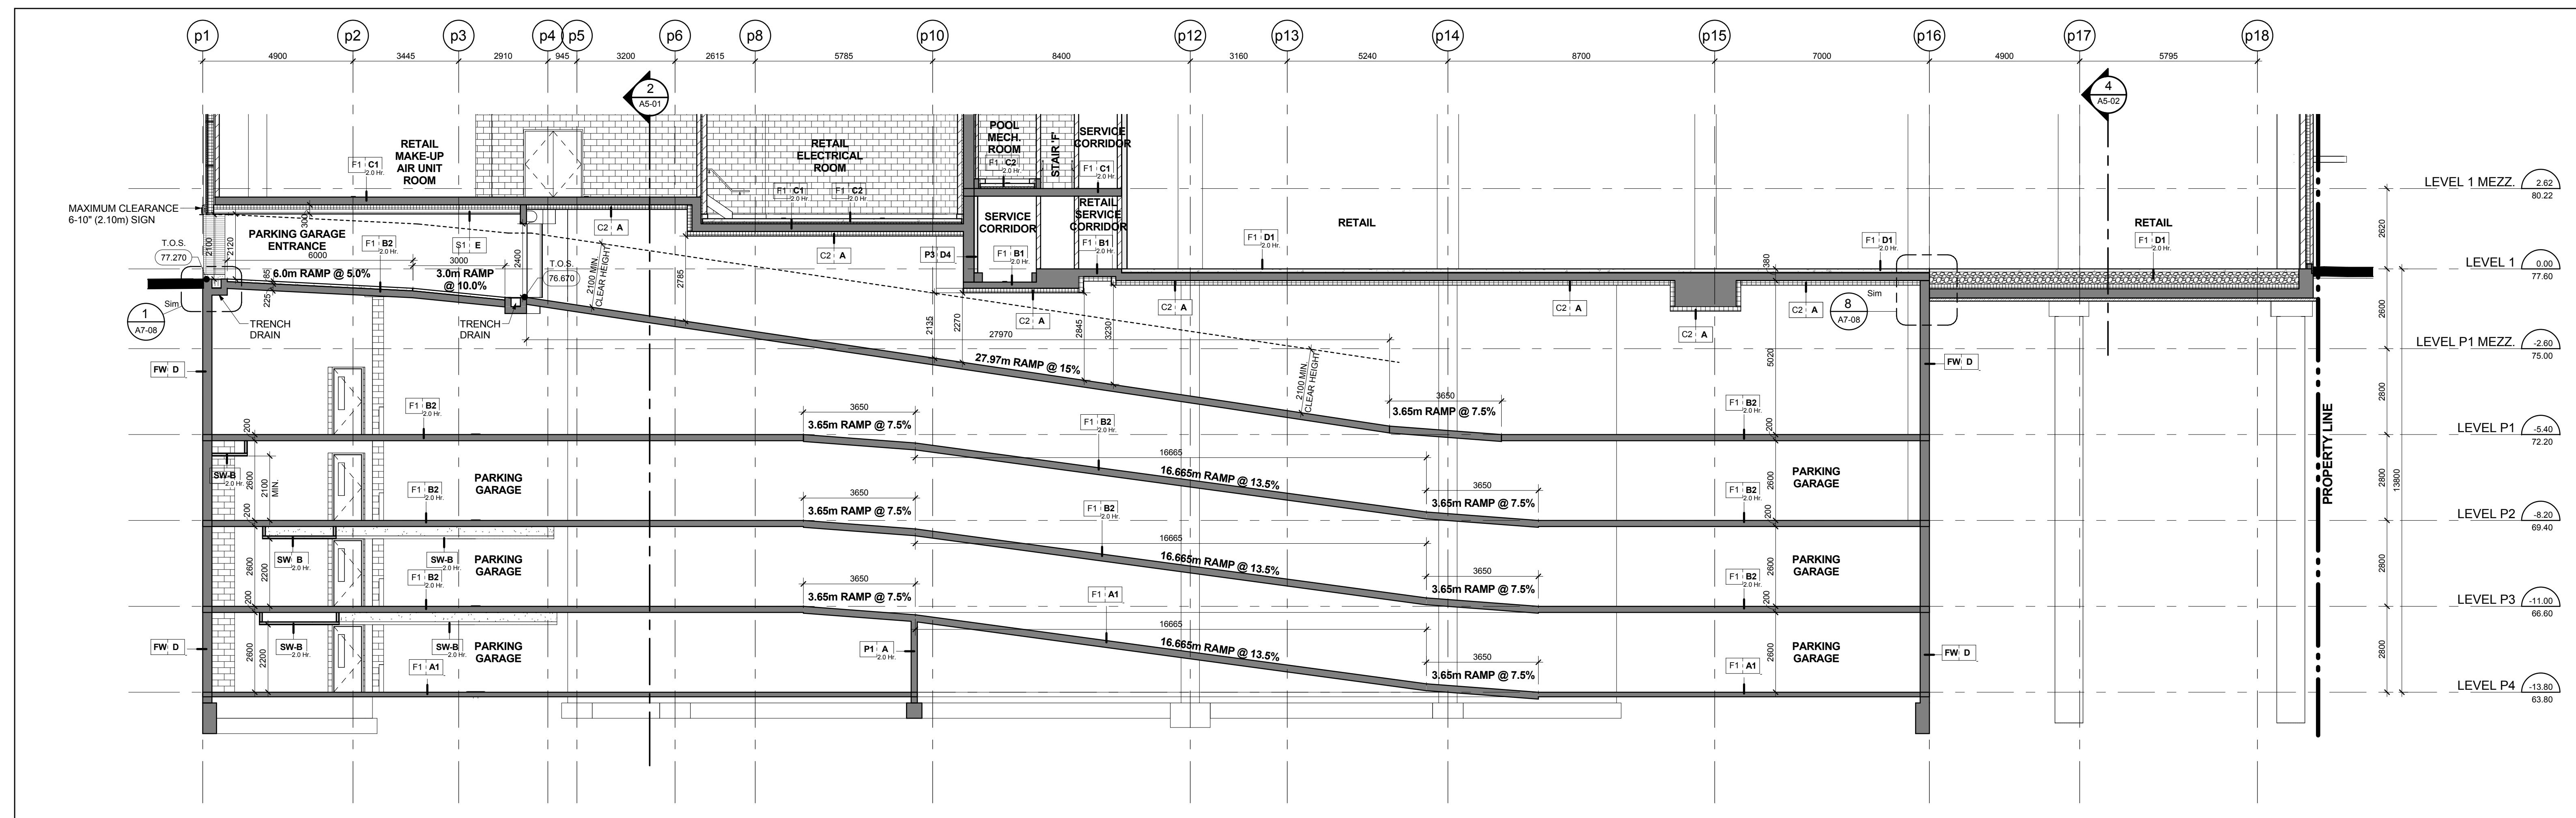

North - South Ramp Section Along Gridline pL 2
A5-02
Scale: 1 : 100

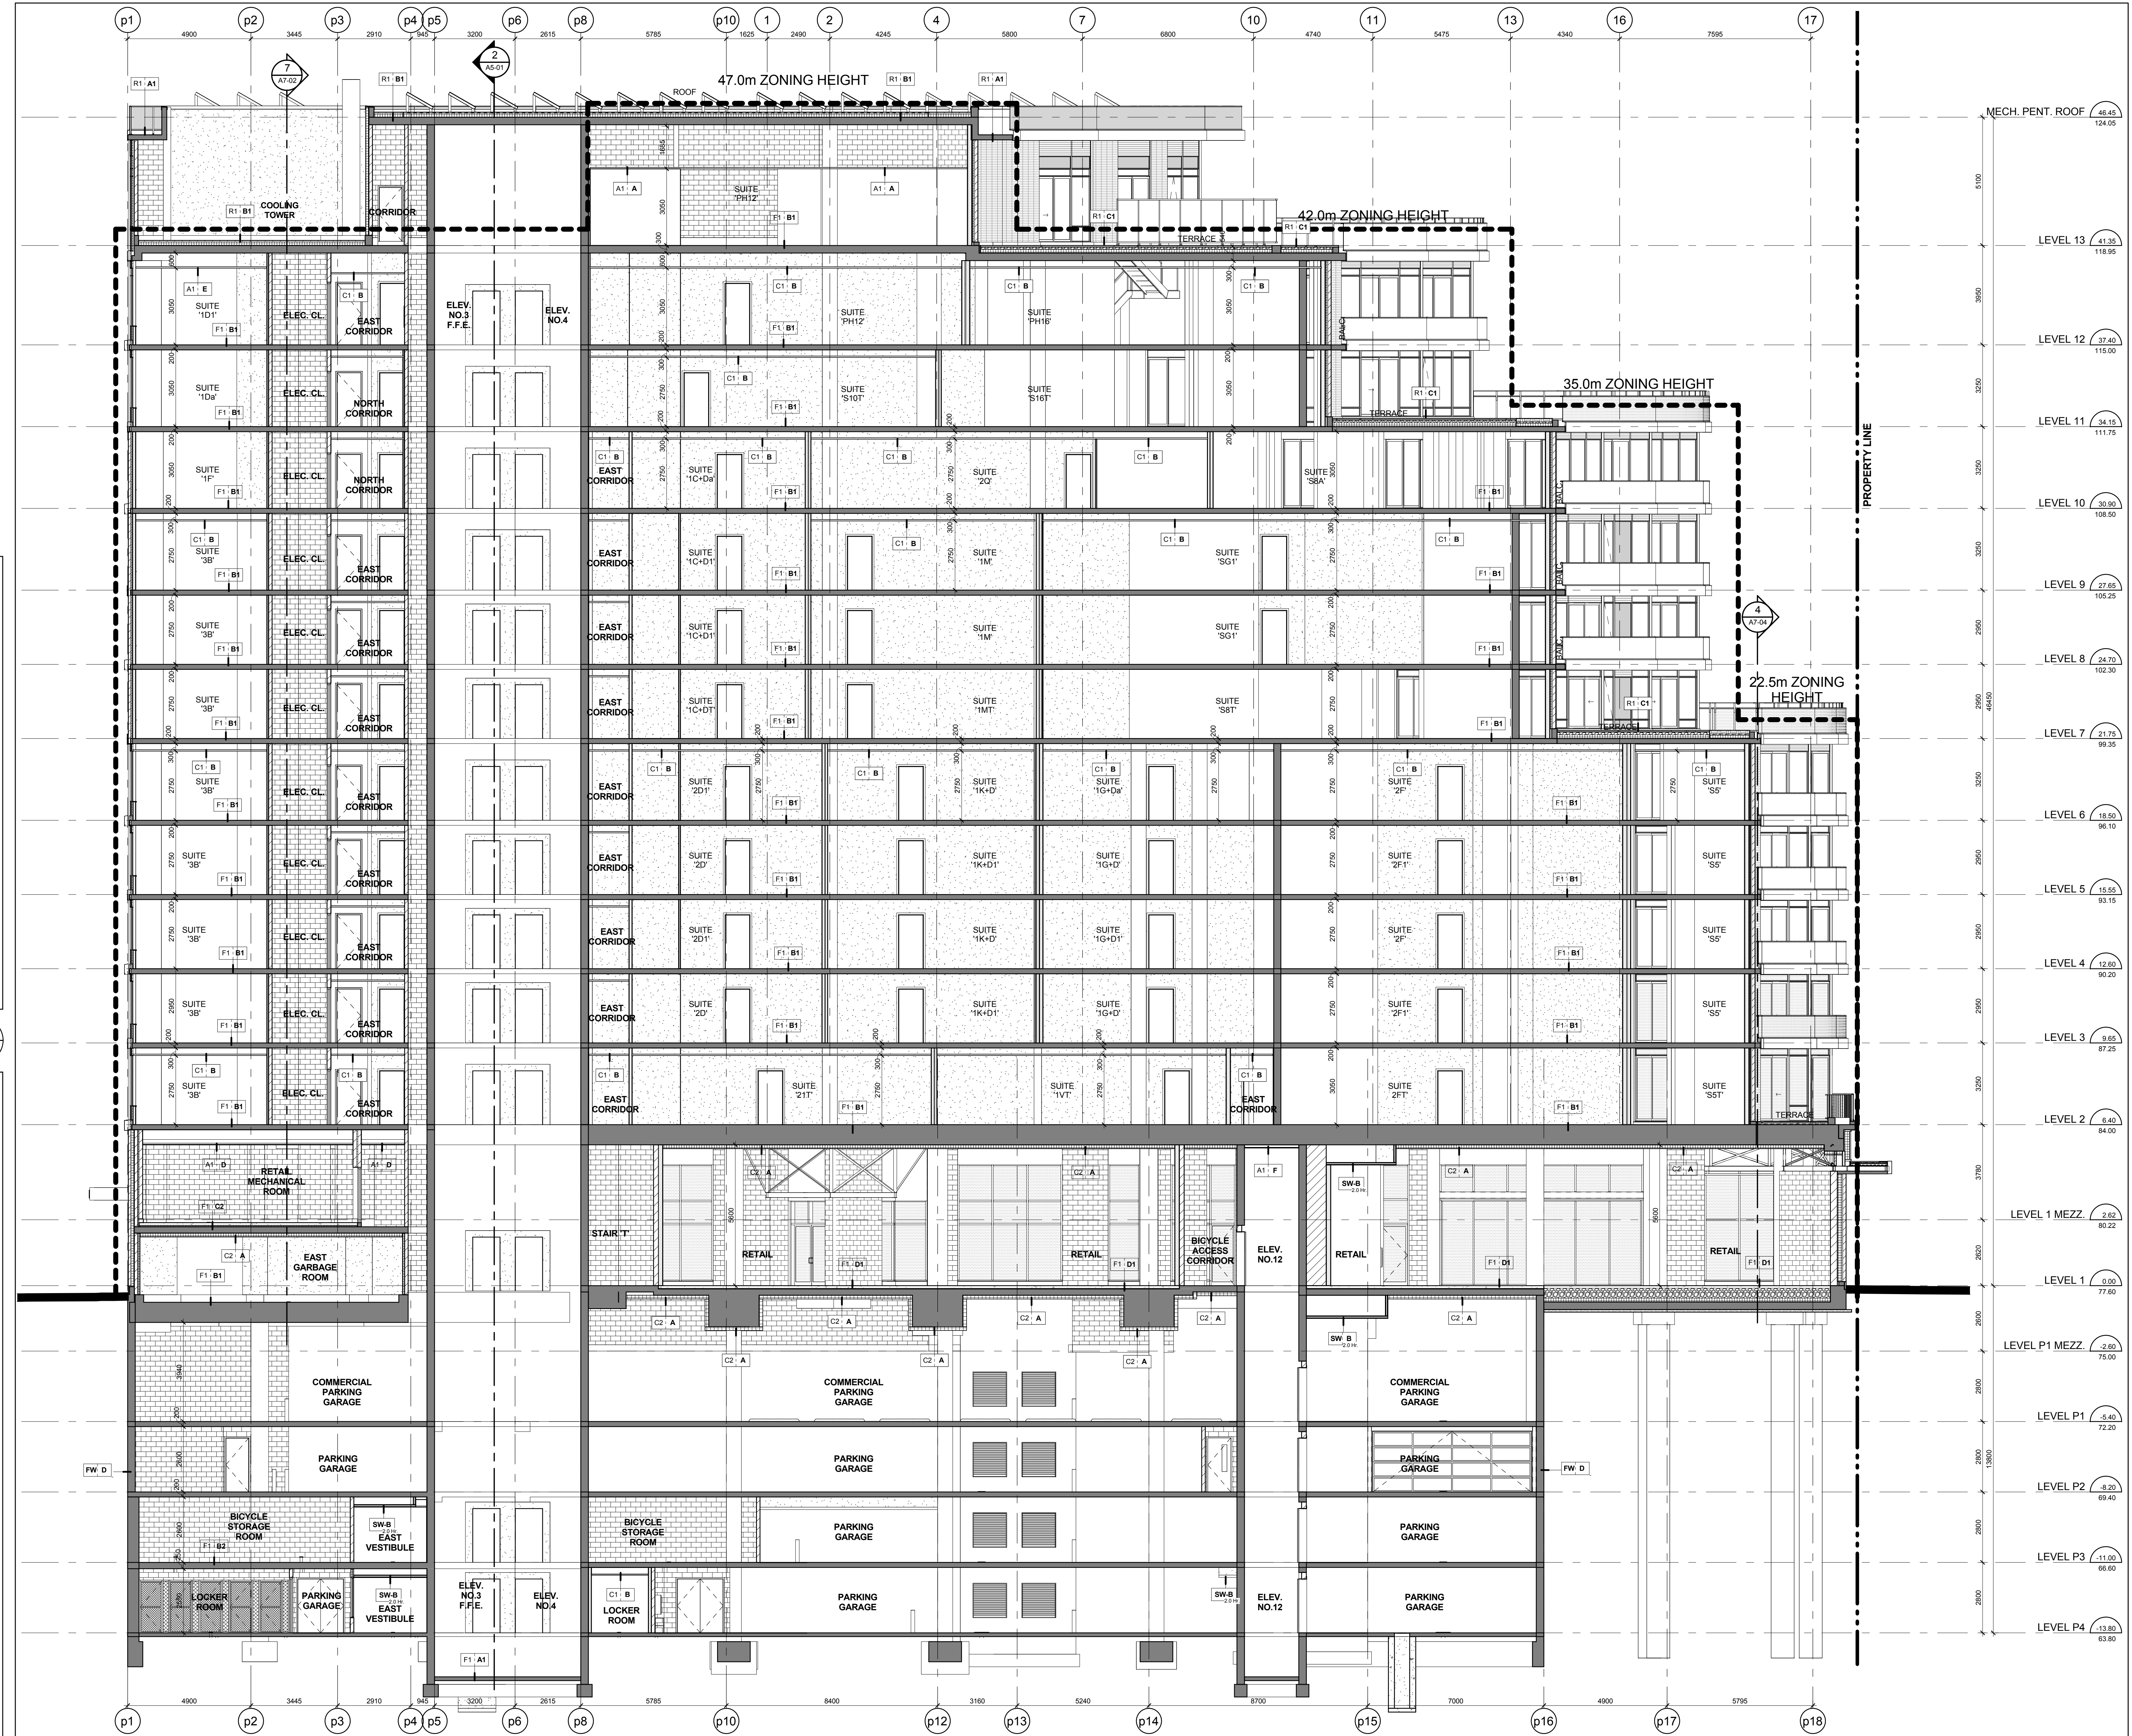

North - South Building Section Along Gridline pP 1
A5-02
Scale: 1 : 100