
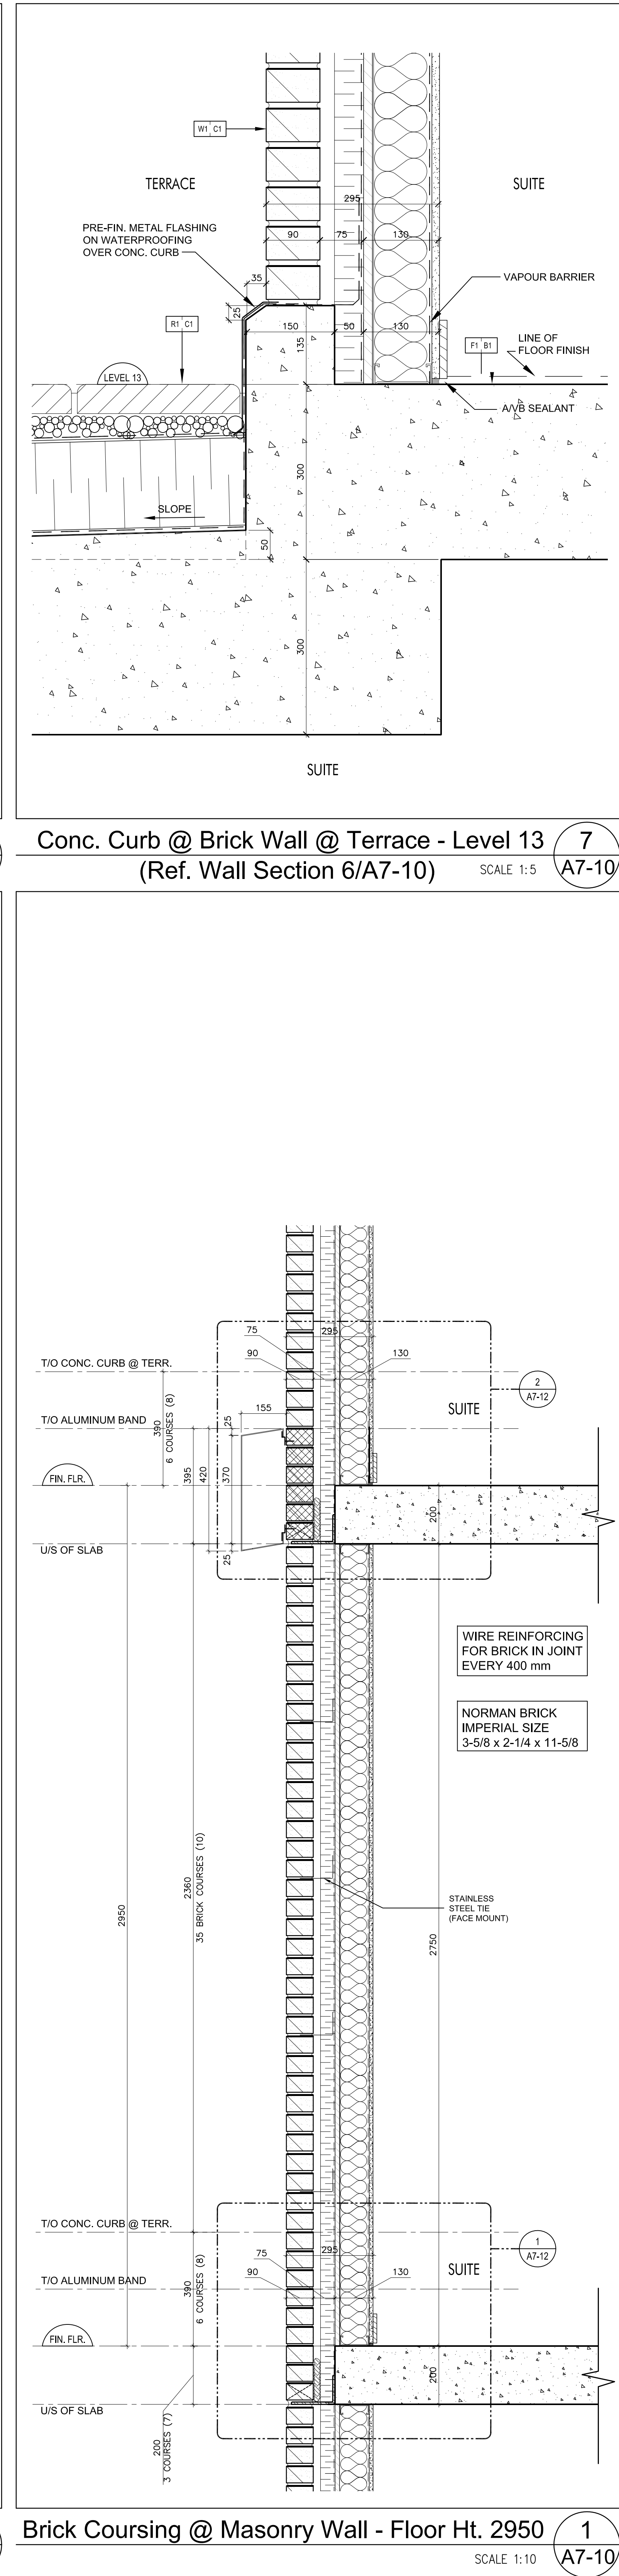
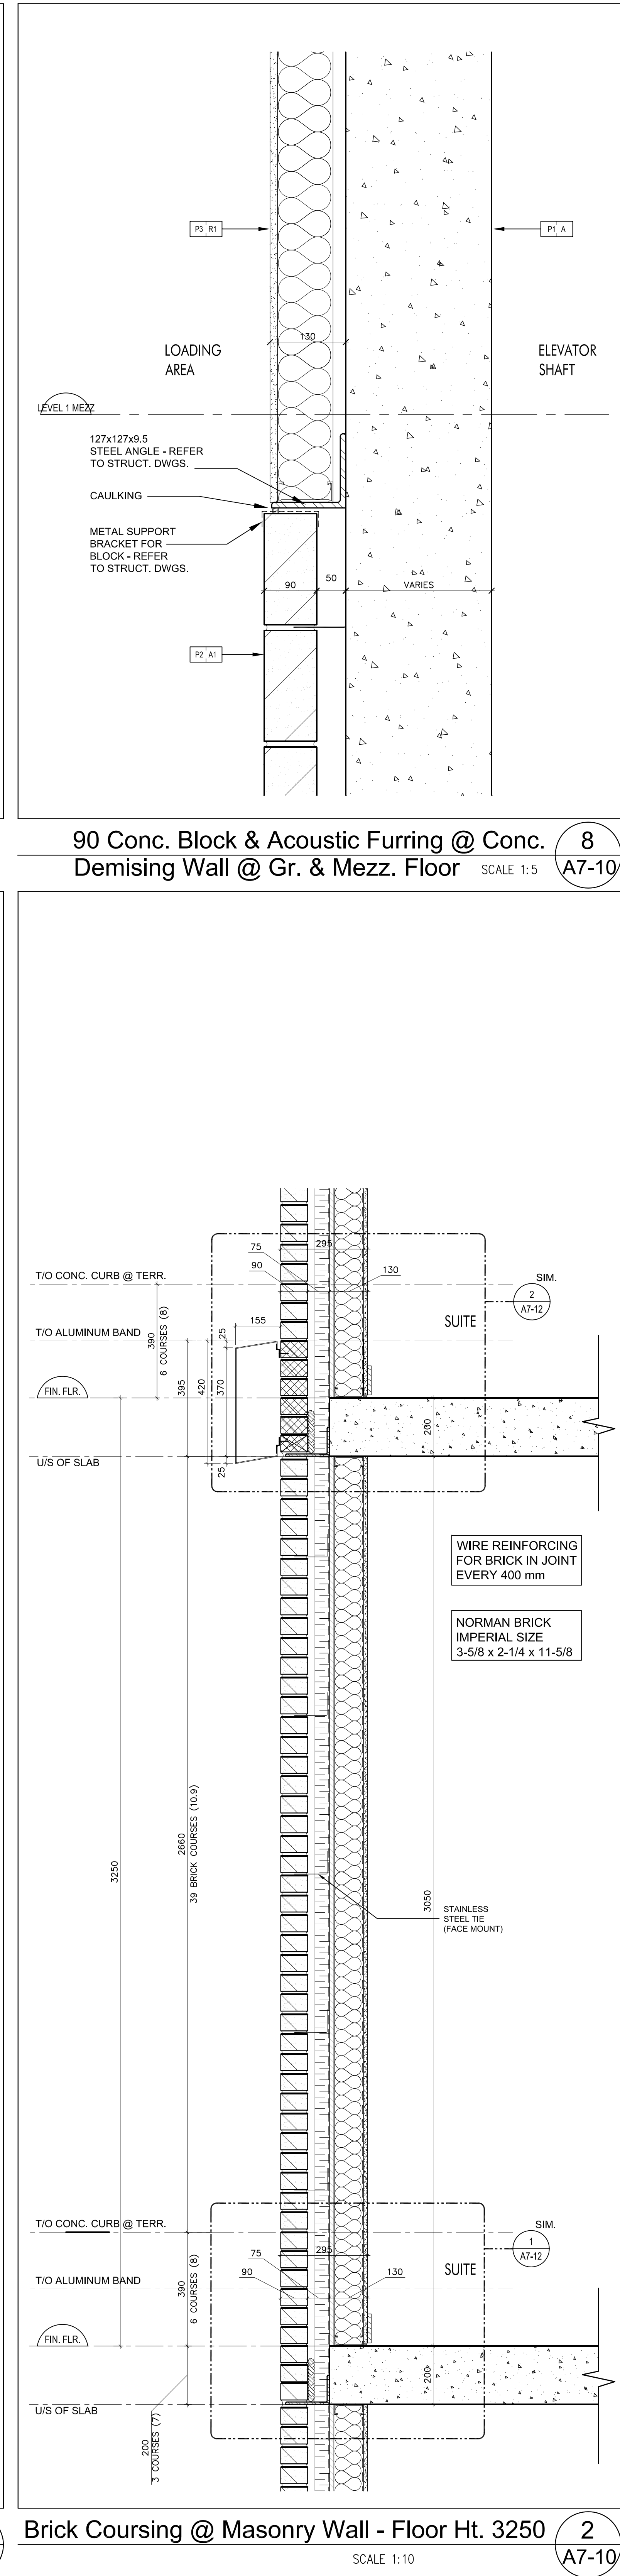
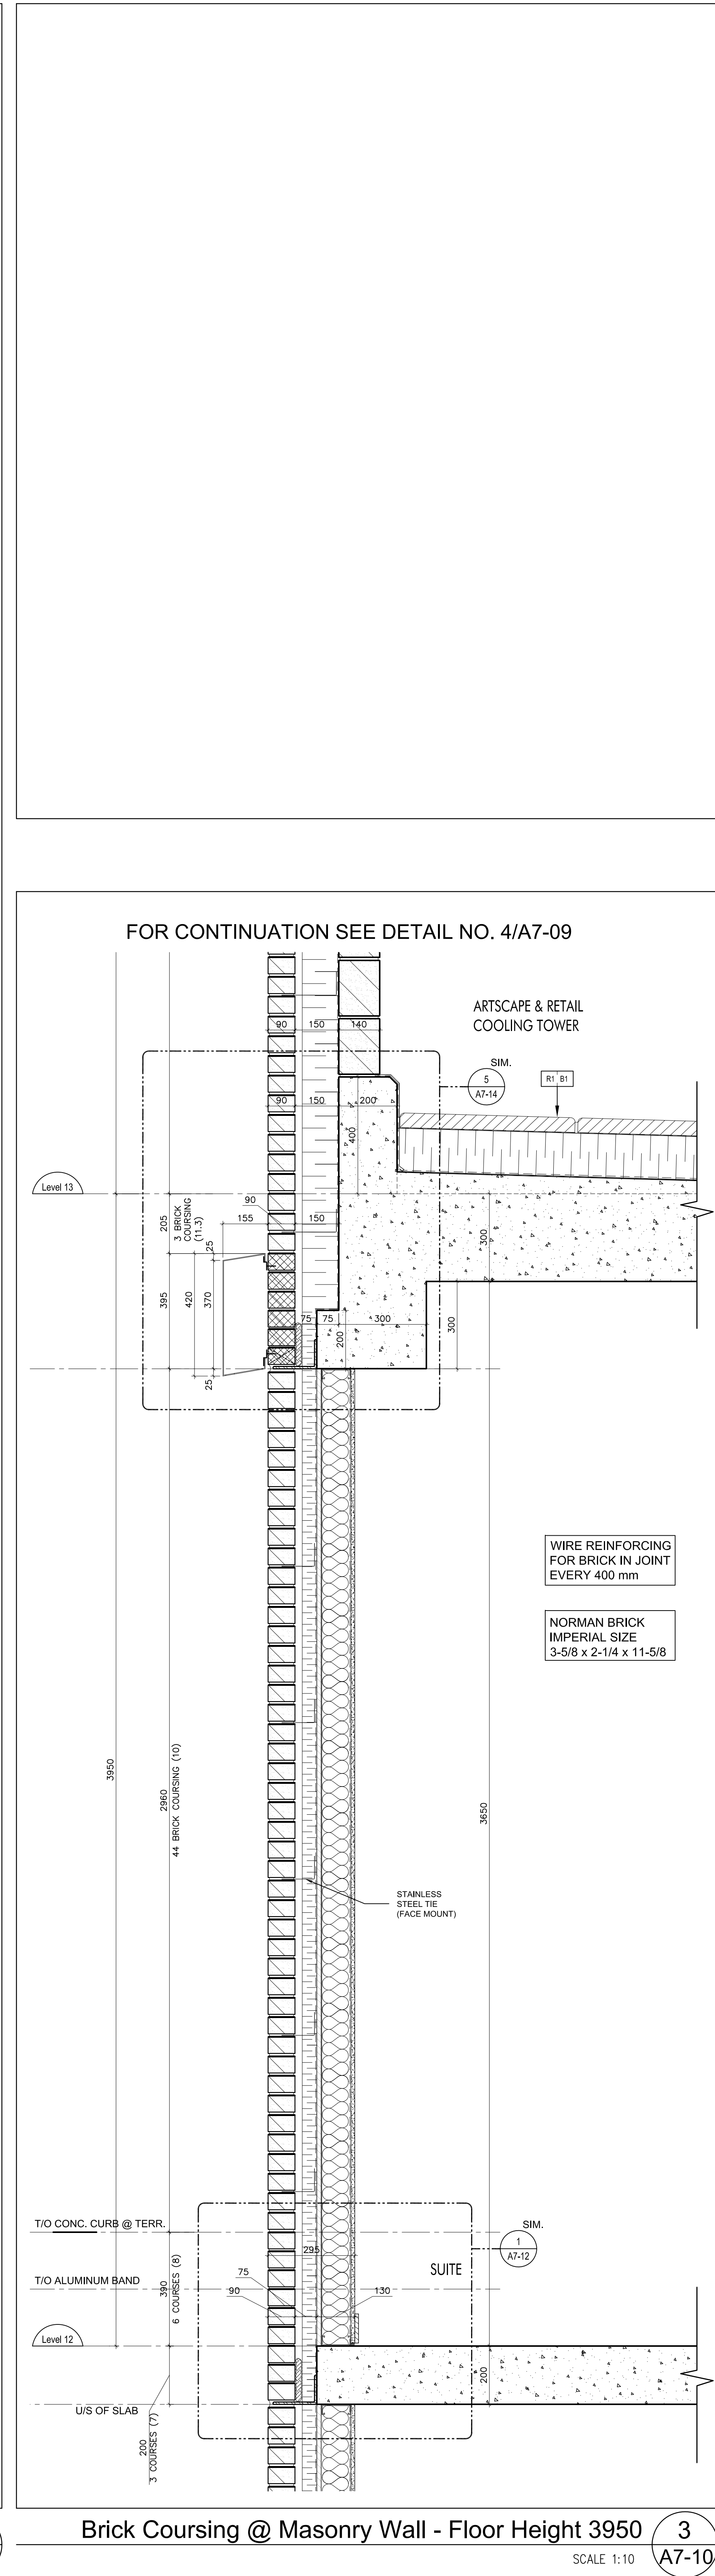
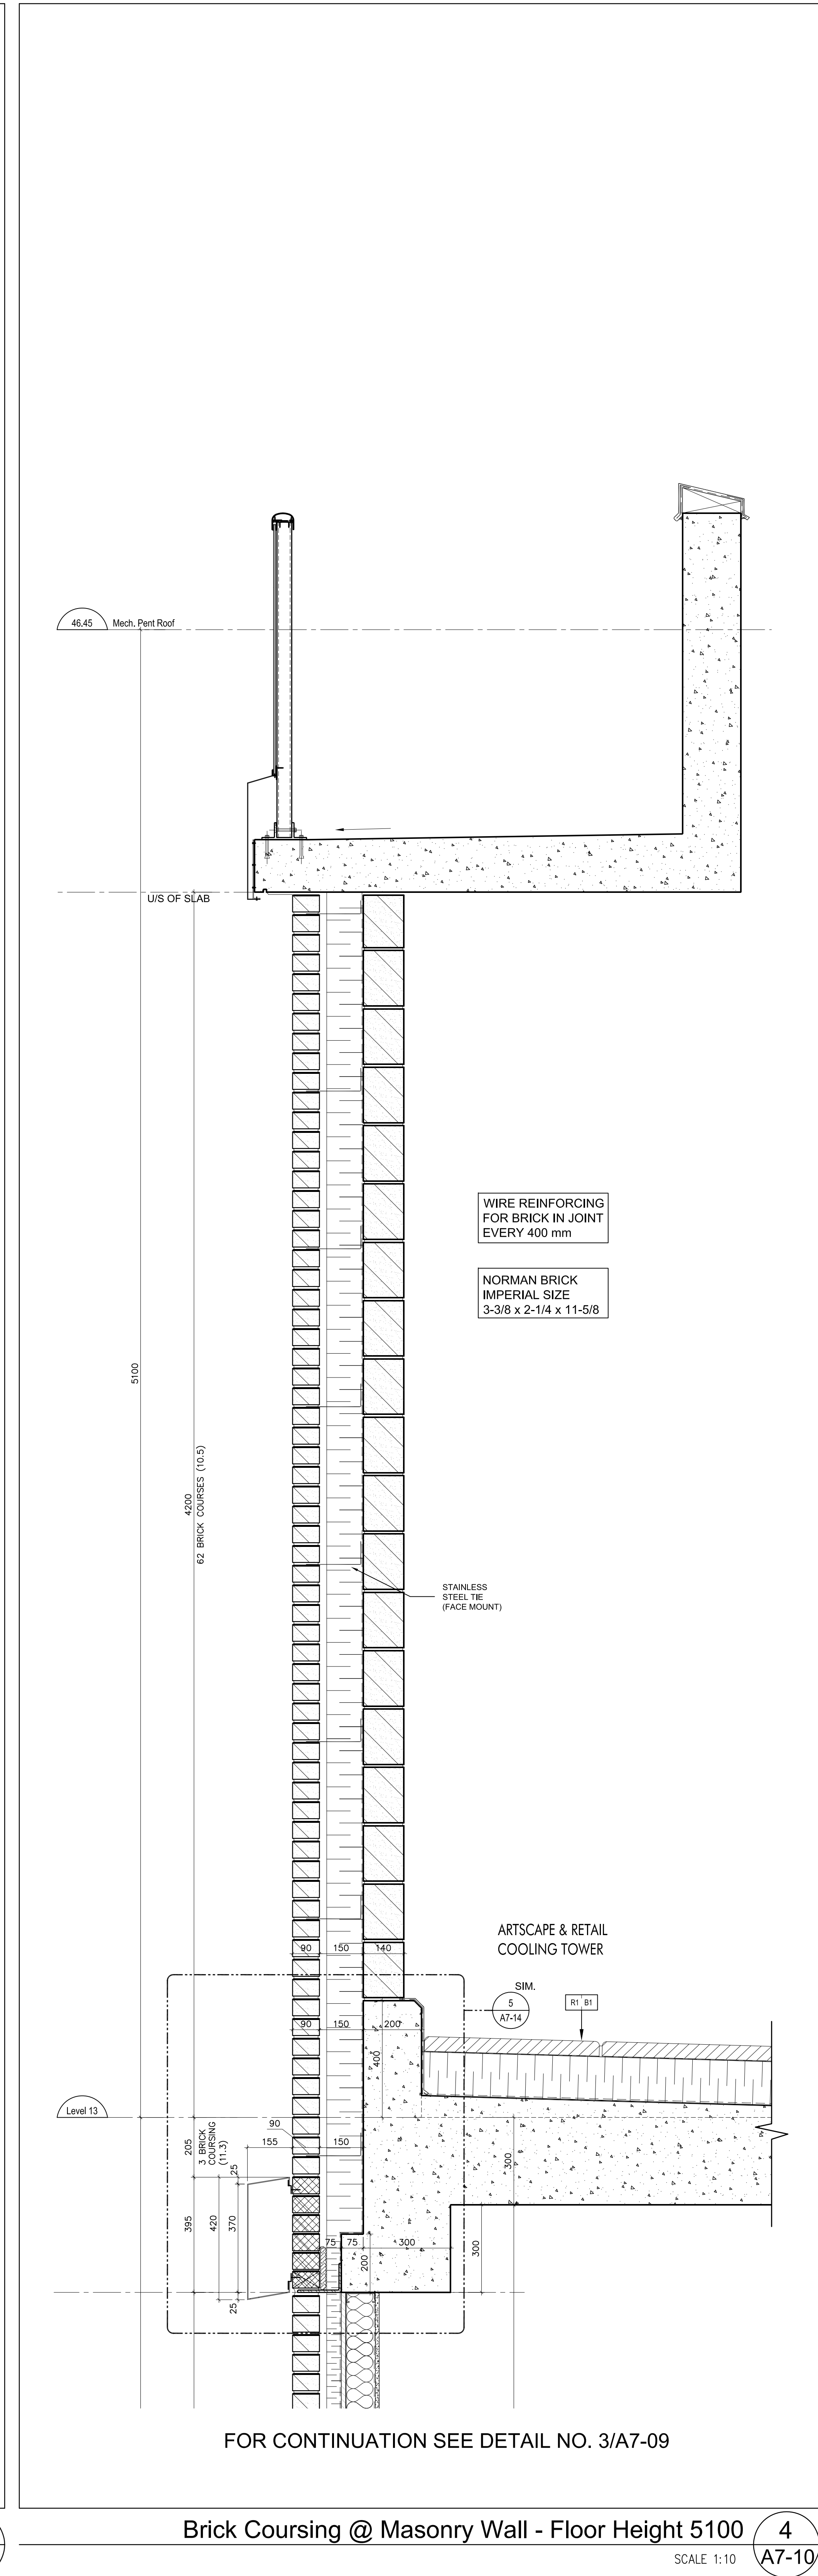
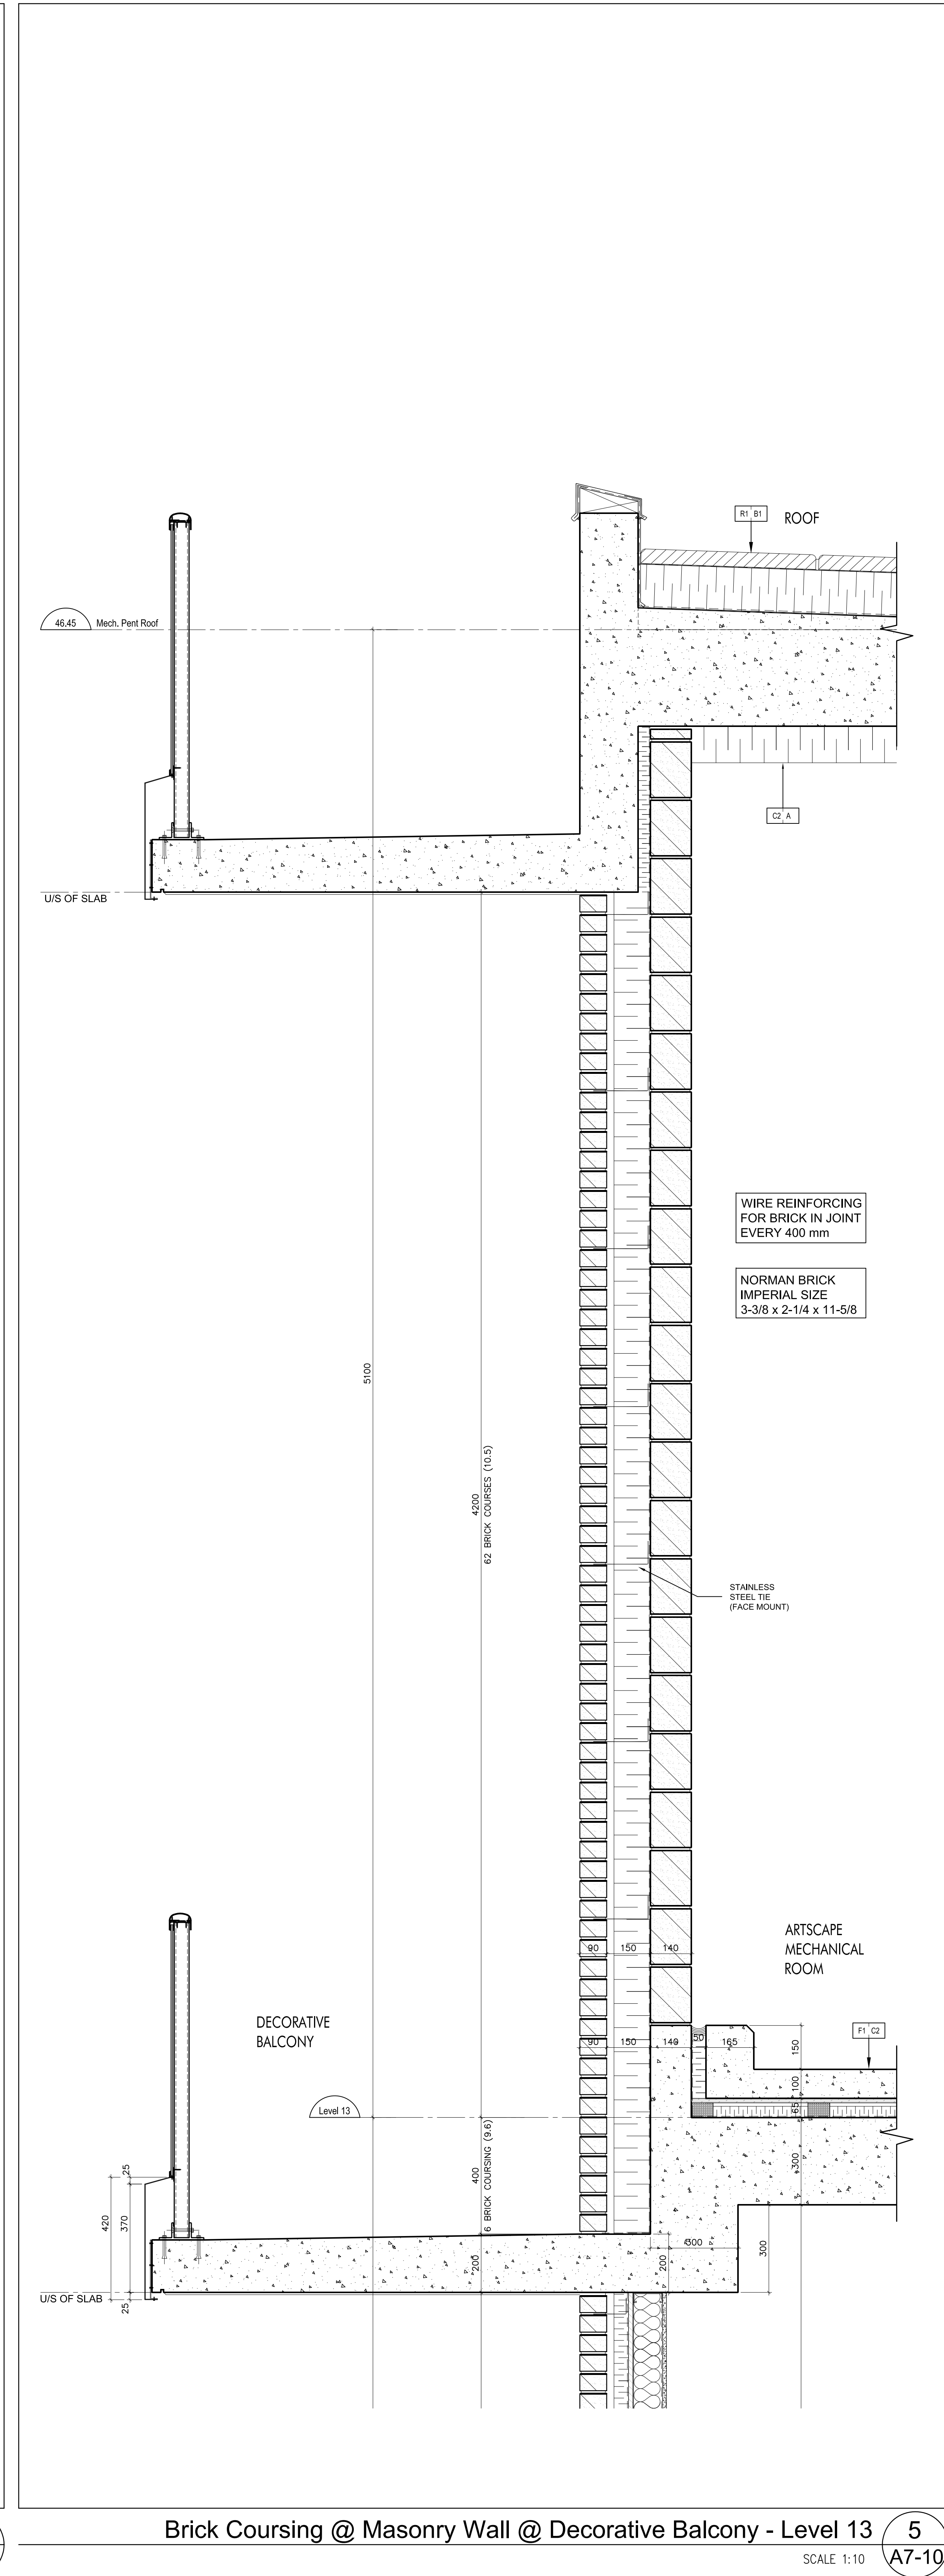


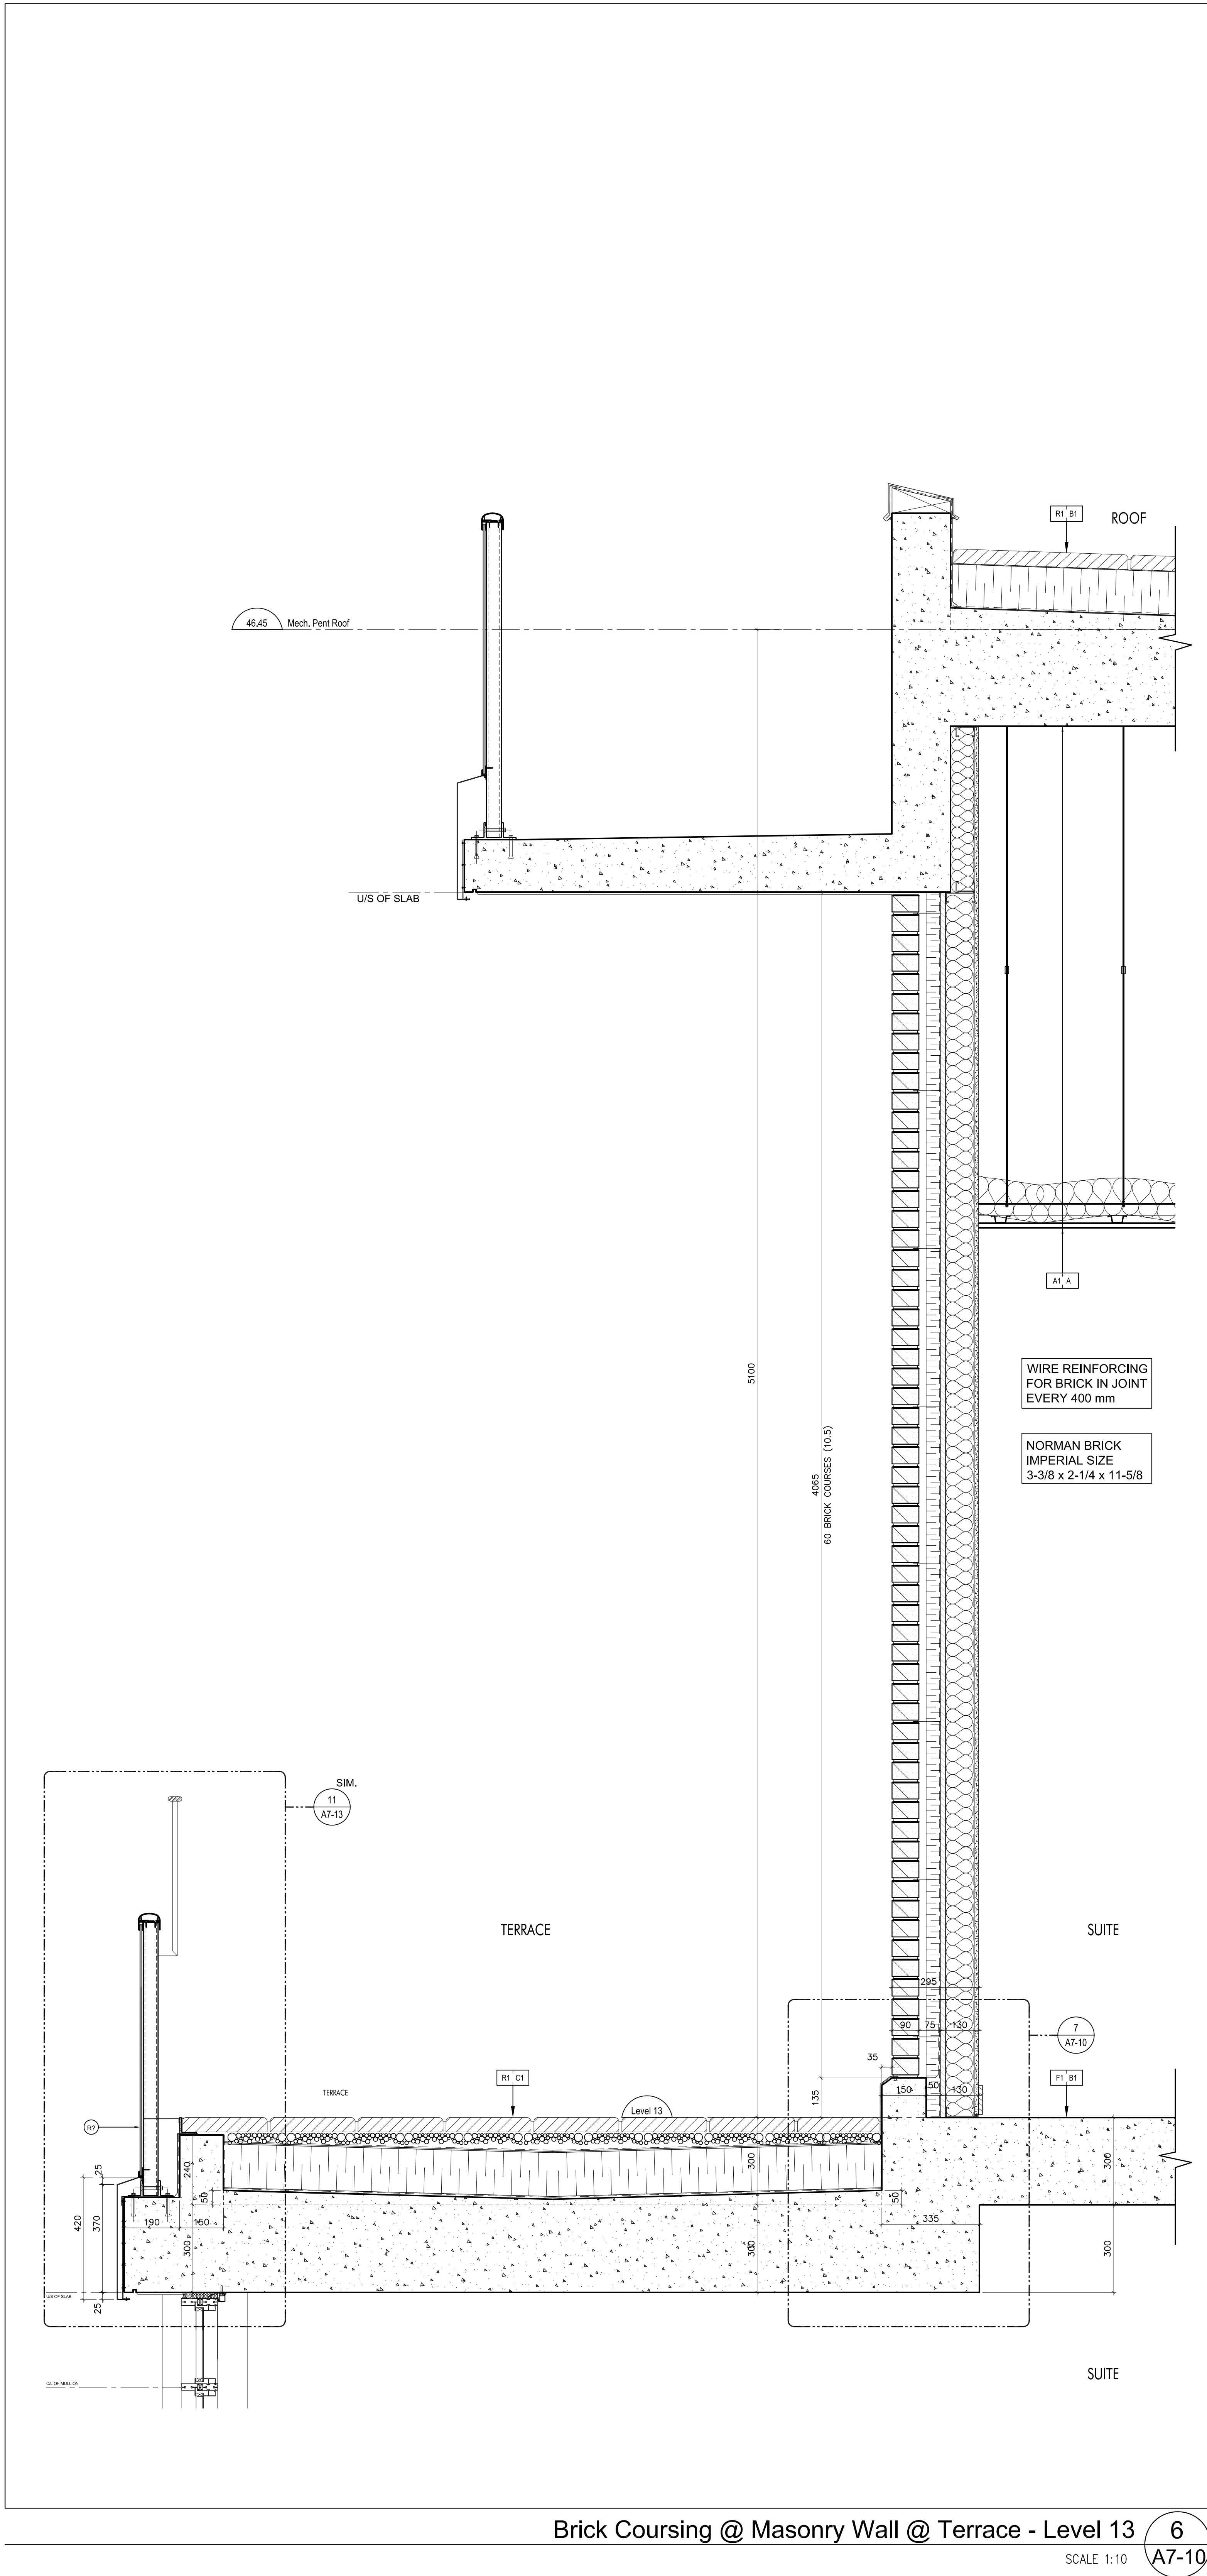

Contractor Must Check And Verify All Dimensions On This Job.
Do Not Scale The Drawing.
All Drawings, Specifications And Related Documents Are The Copyright Of
The Architect And Shall Be Returned Upon Request.
Reproduction Of Drawings, Specifications And Related Documents
In Part Or Whole Is Prohibited Without The Architects Written Permission.
This Drawing Is Not To Be Used For Construction Until Signed By The Architect.
Date: February 8, 2016

KIRKOR ASSOCIATES
ARCHITECTS + PLANNERS
20 Martin Road Avenue, Toronto, Ontario, M3J 2K8
Tel: 416-663-8550, Fax: 416-663-1234, www.kirkorarchitects.com

No.: Revision Date

4.	Plotting Tender	Feb 8, 2016
3.	Tender	Oct 16, 2015
2.	Building Permit	June 12, 2015
1.	Waterfront Toronto Review	May 1, 2015

No. Issued For: Date:

AQUAVISTA
AT BAYSIDE TORONTO

Drawing Title
Section Details

Project
Hines TRIDEL
AQUAVISTA
Block 3 - R3 & R4
263 Queens Quay East
Toronto, ON
M5E 1B3

1:10
S.D.
C.A.
13148
February 8, 2016
Drawing No.

Drawn by
Checked by
Project No.
Date

A7-10