




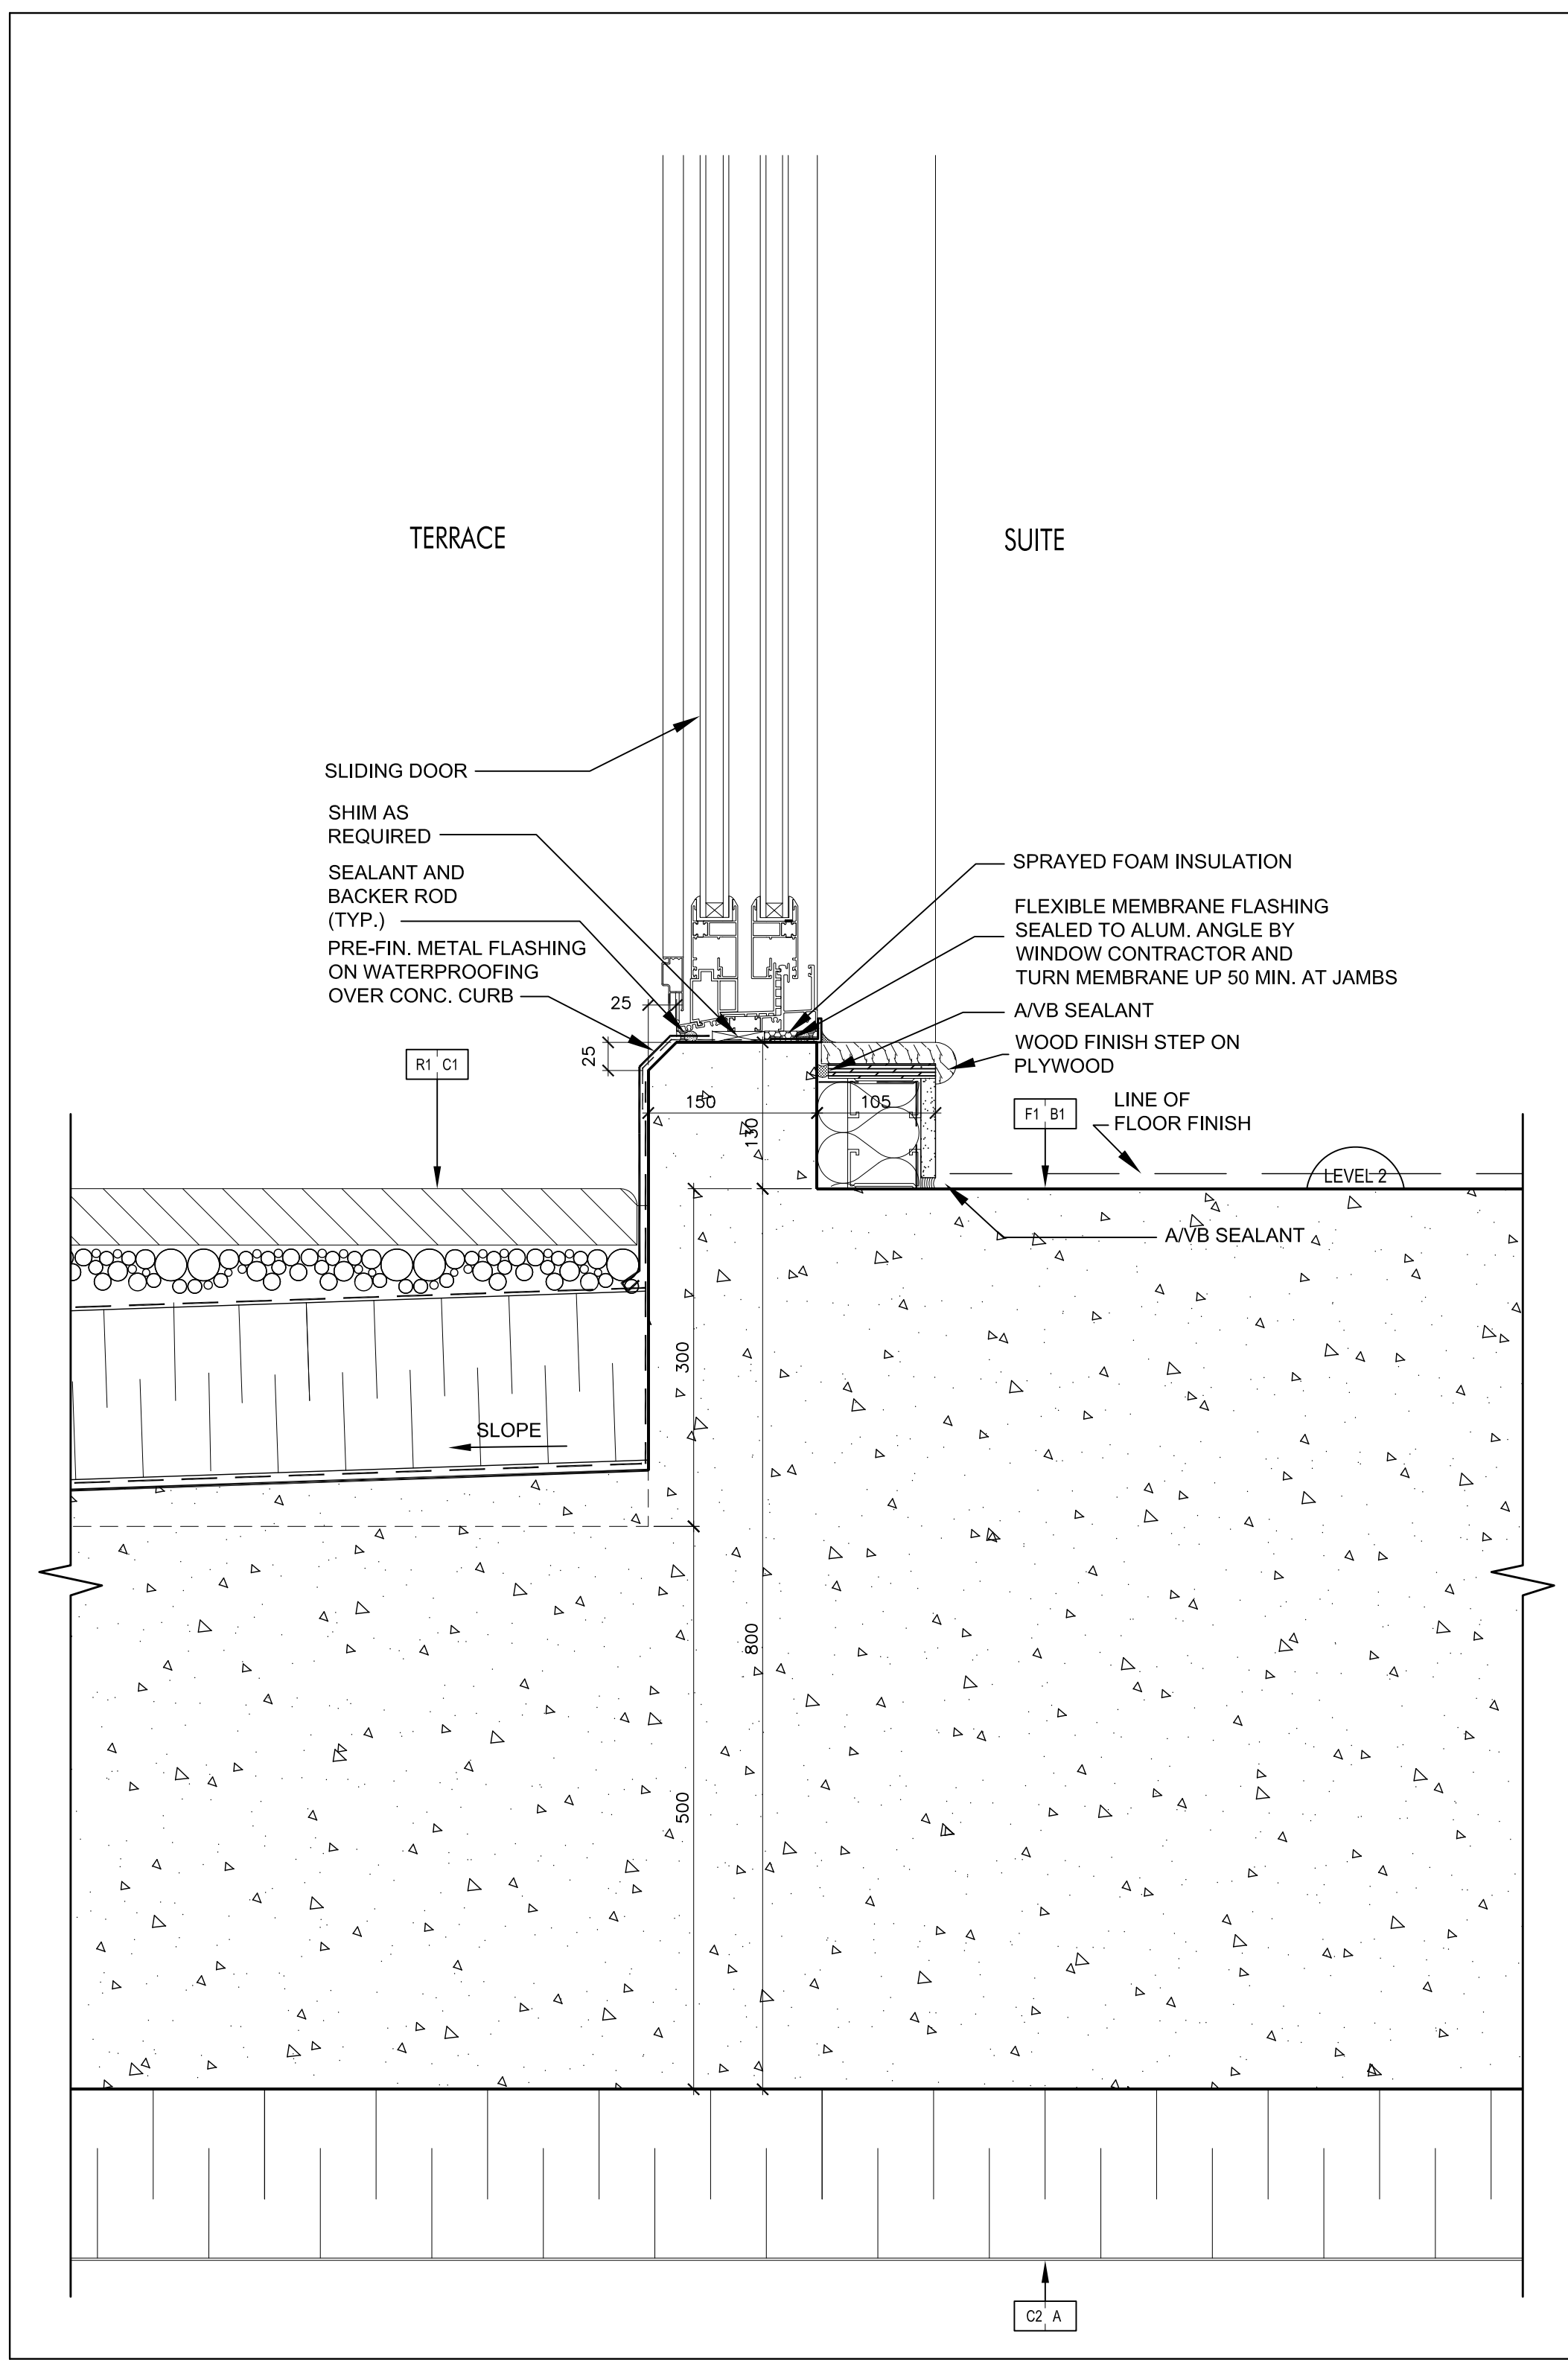


Concrete Curb @ Sliding Door @ Terrace @ Level 2  
SCALE 1:5  
A7-11

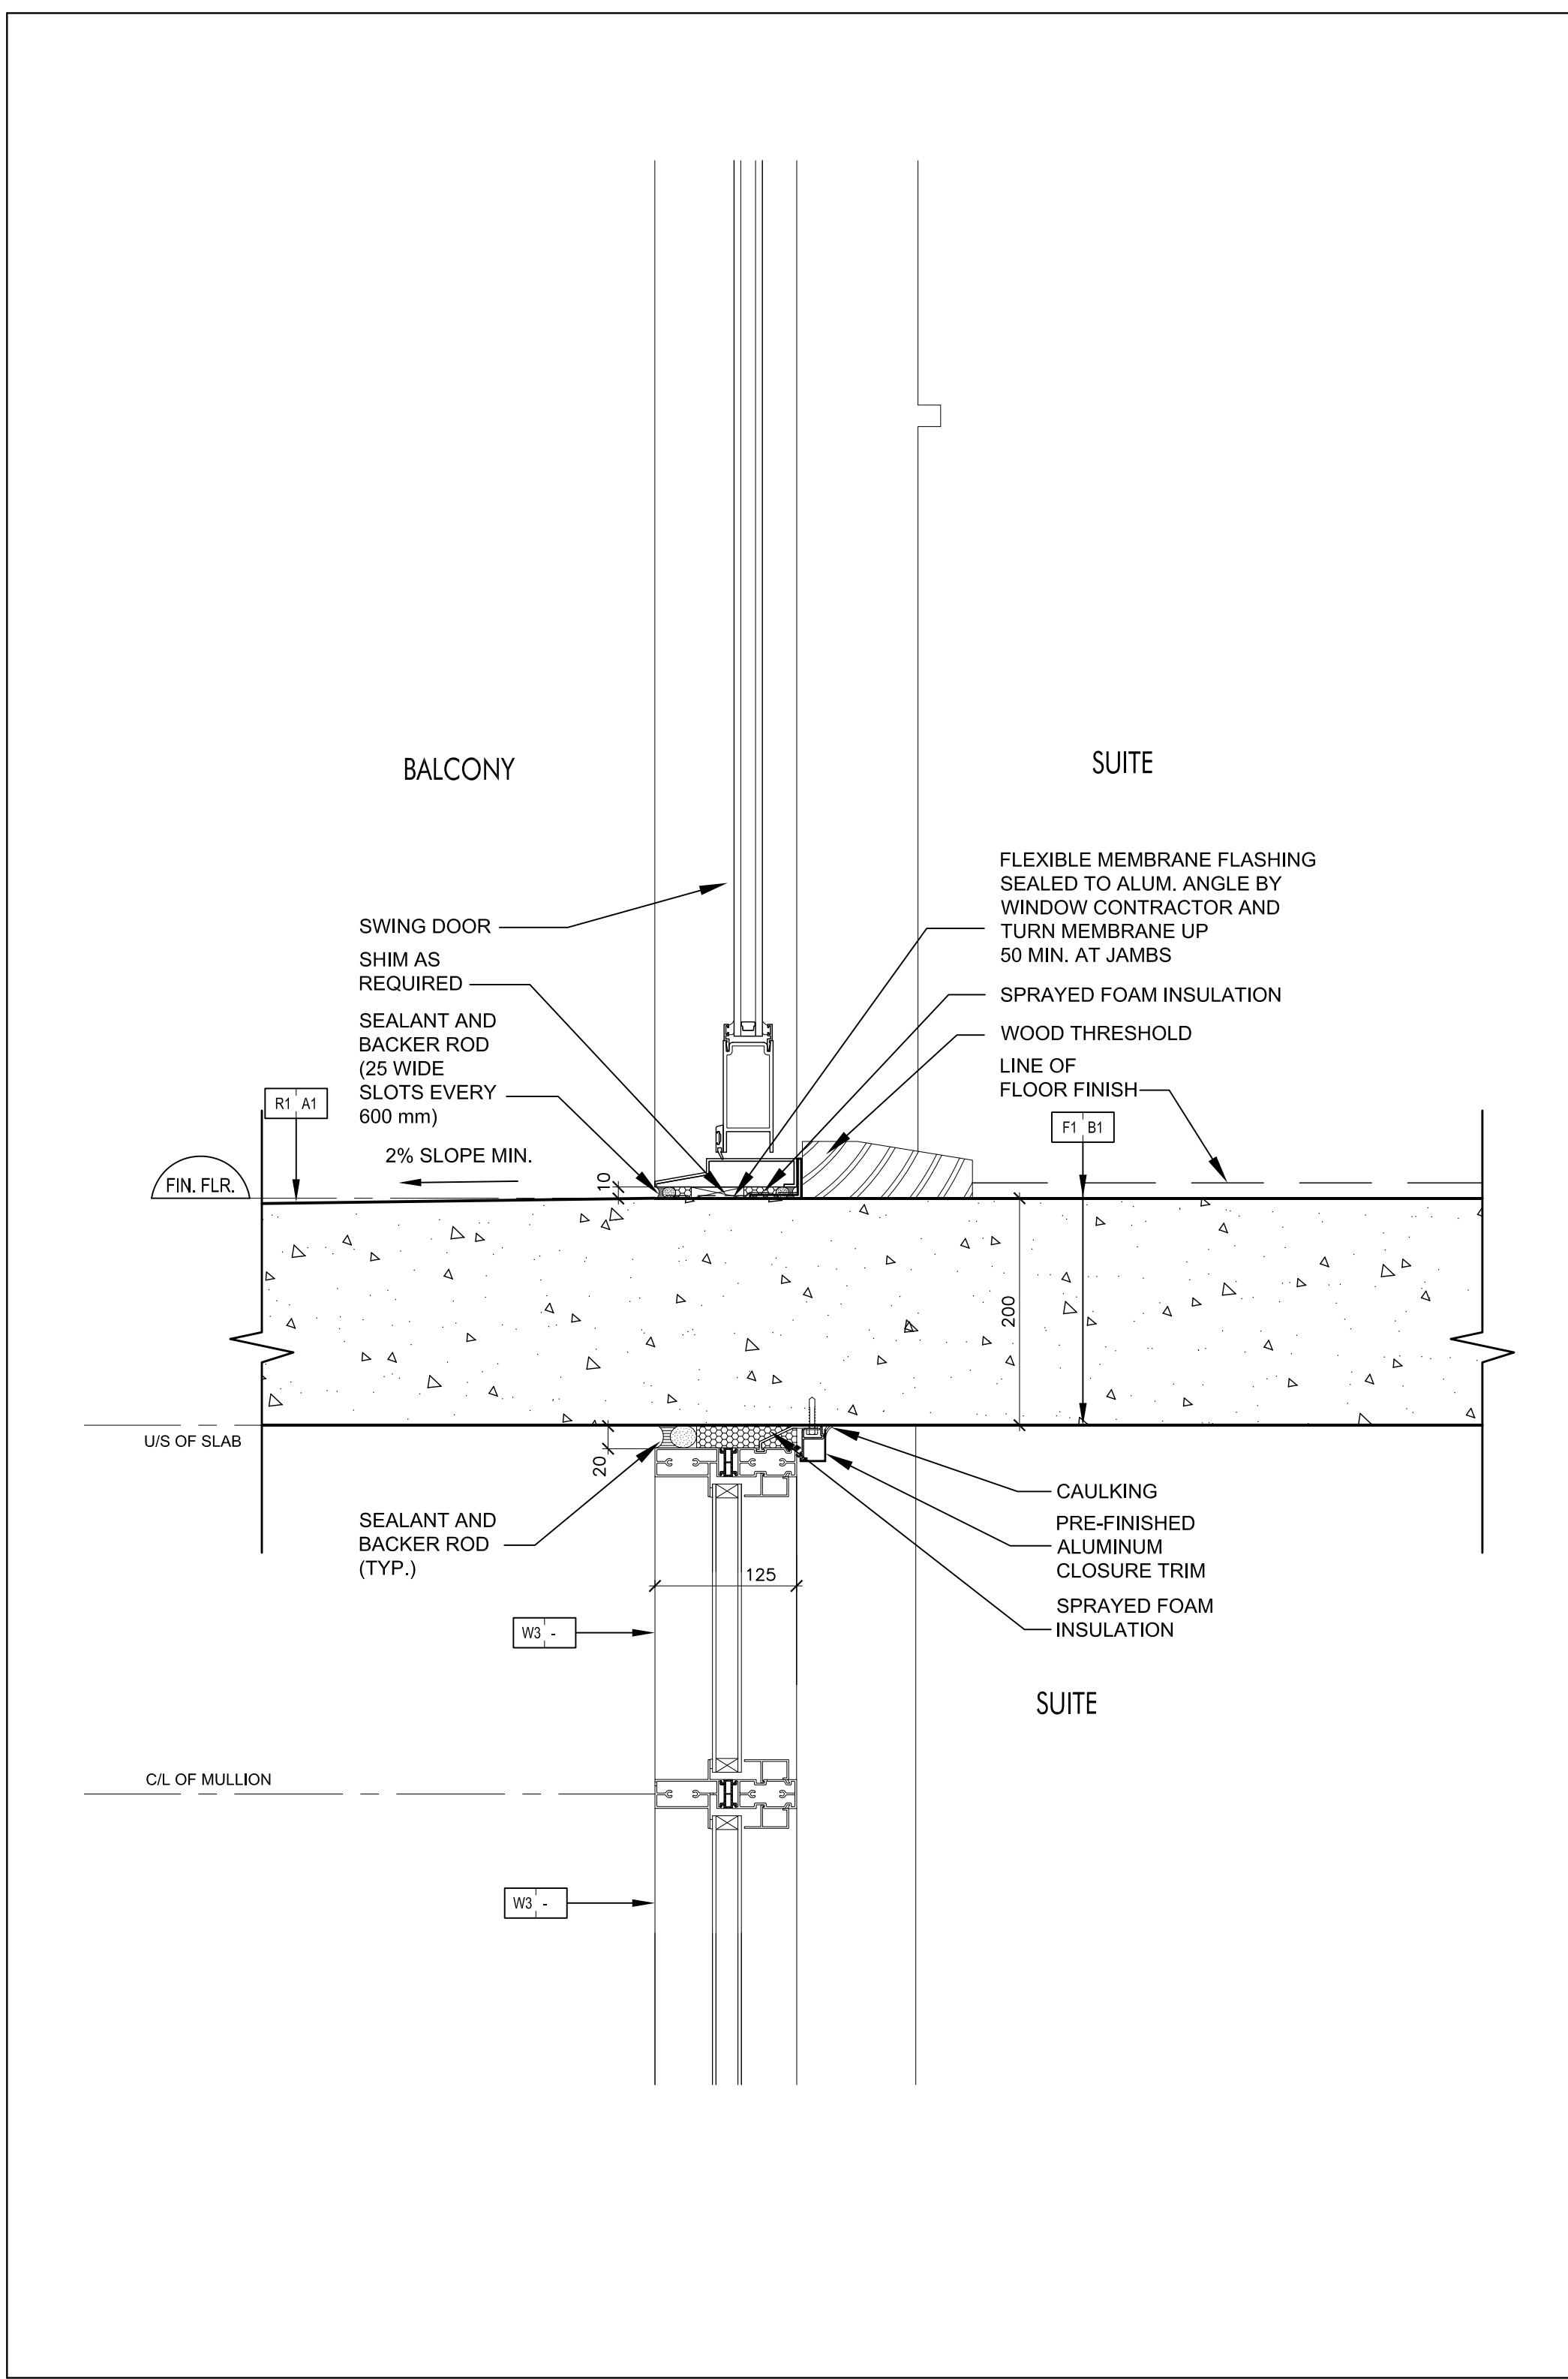


Swing Door @ Balcony  
SCALE 1:5  
A7-11

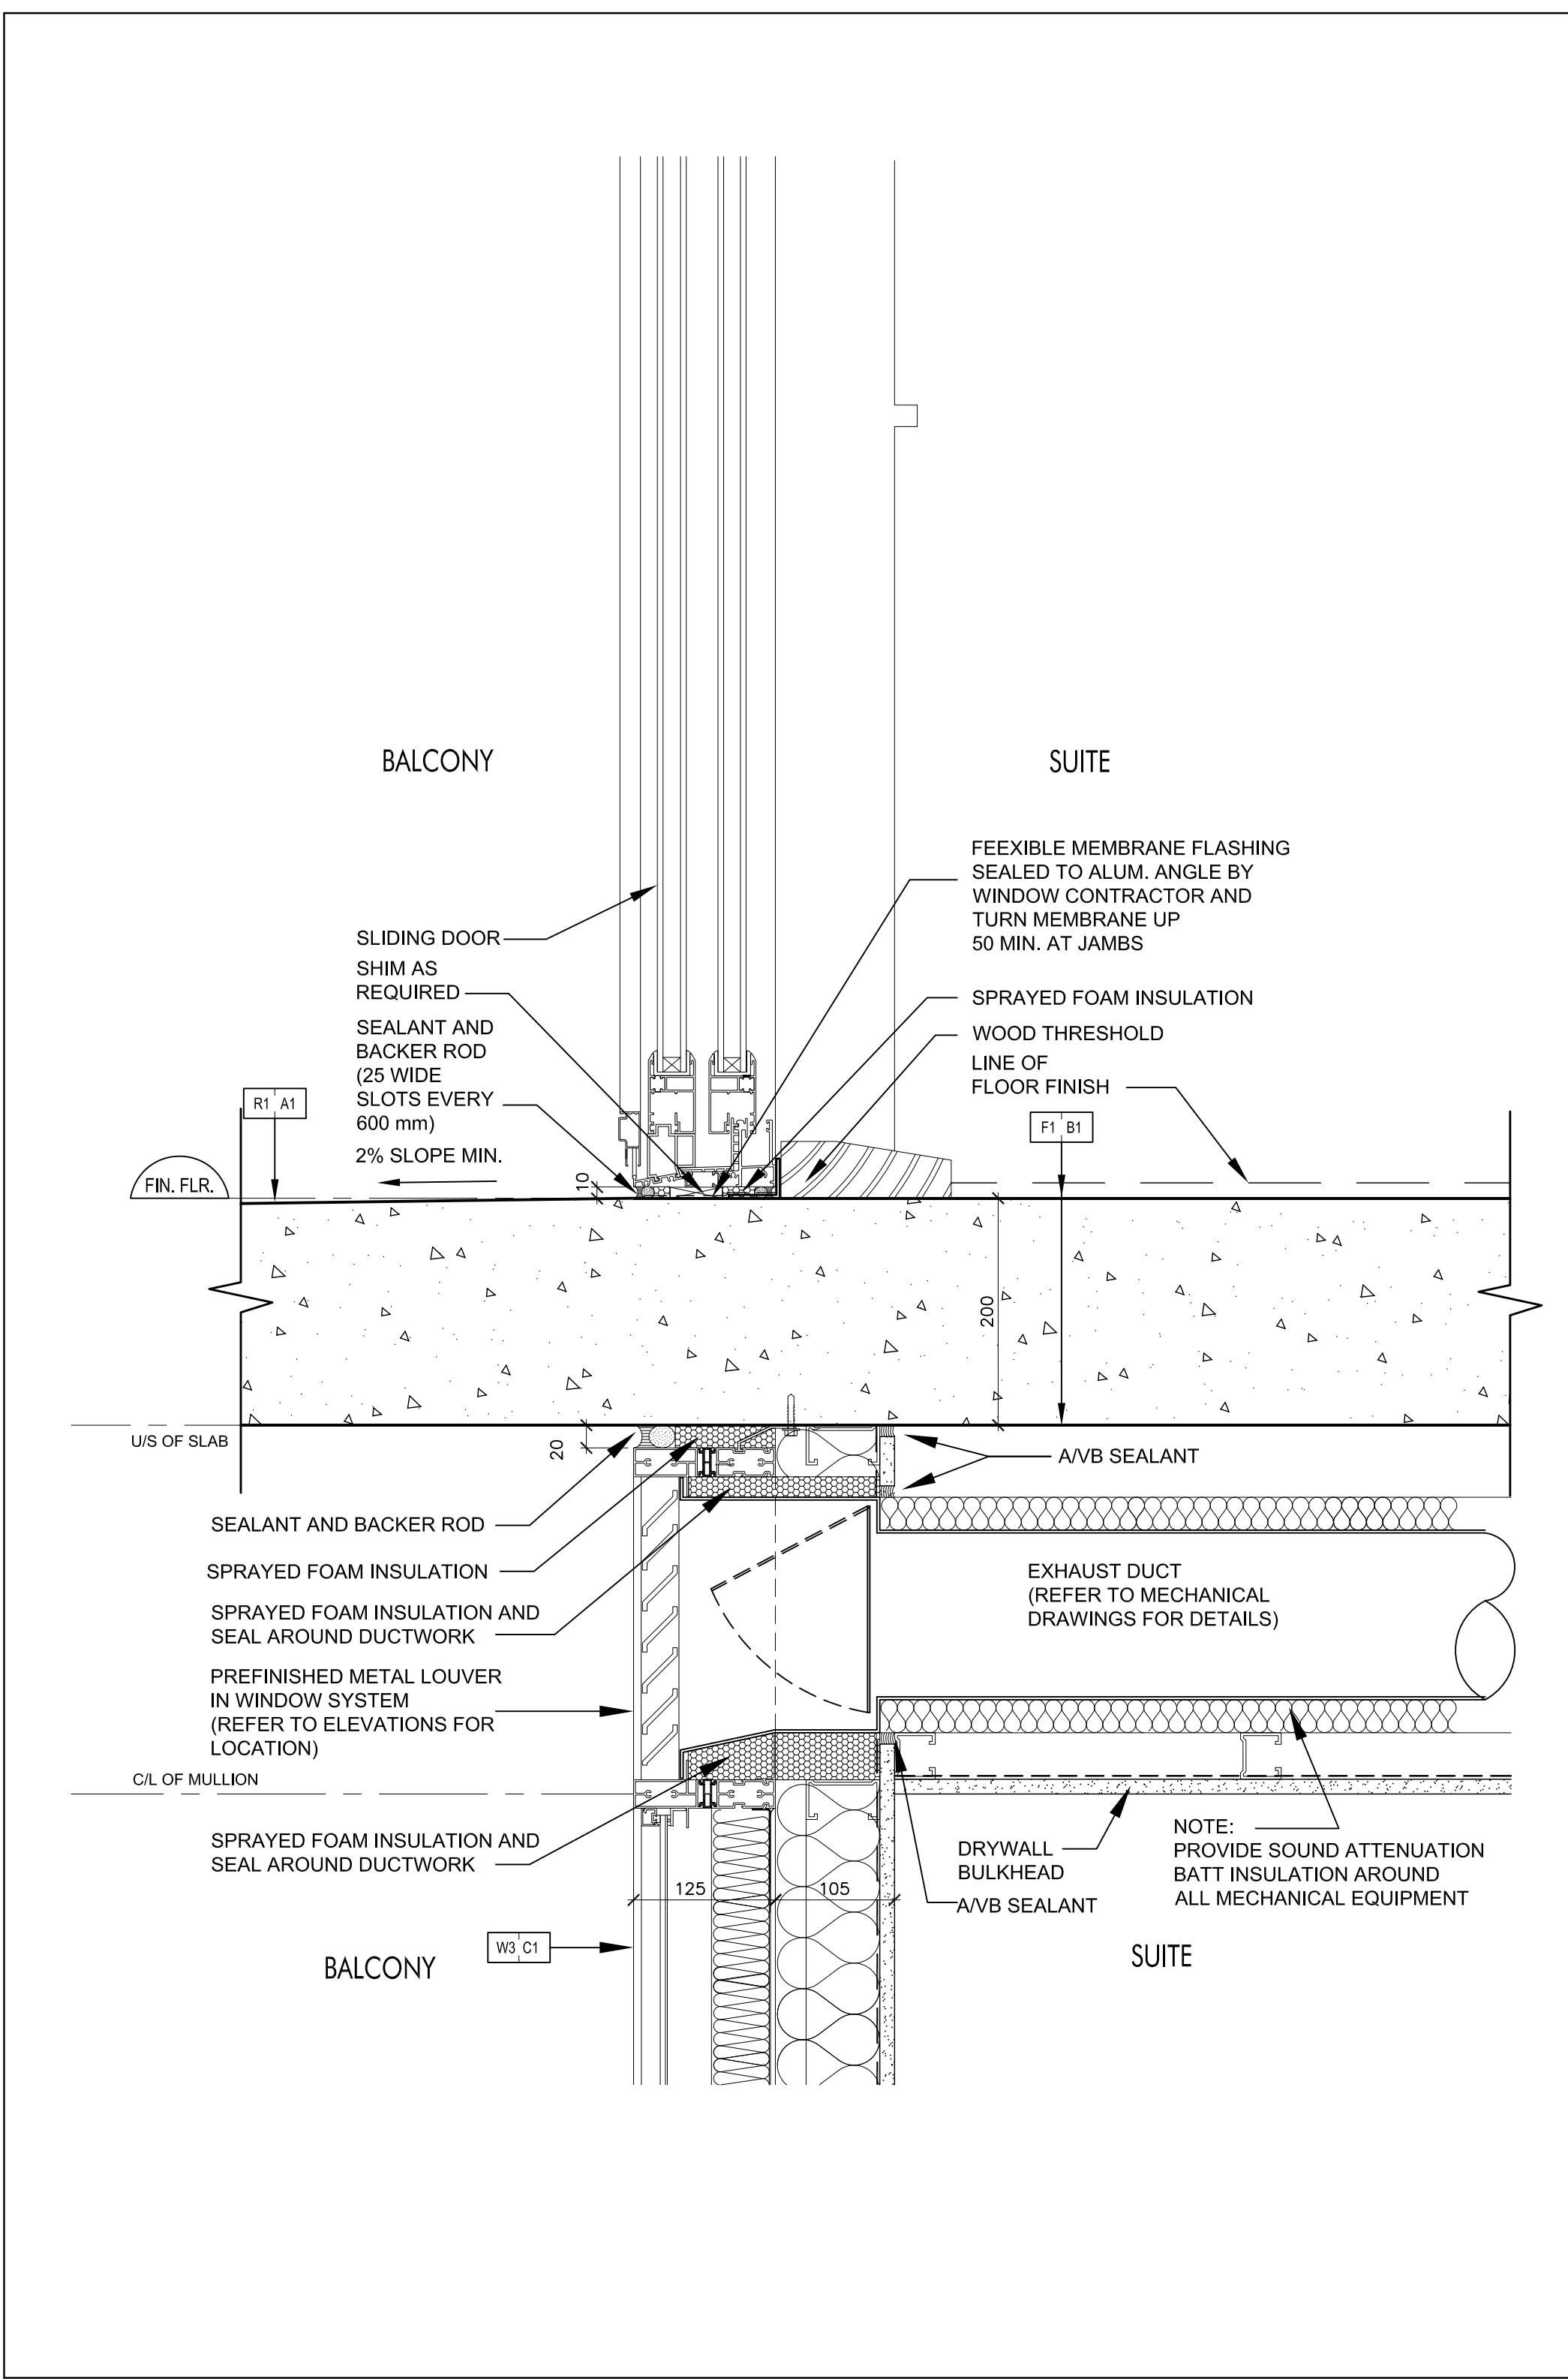


Sliding Door @ Balcony  
SCALE 1:5  
A7-11

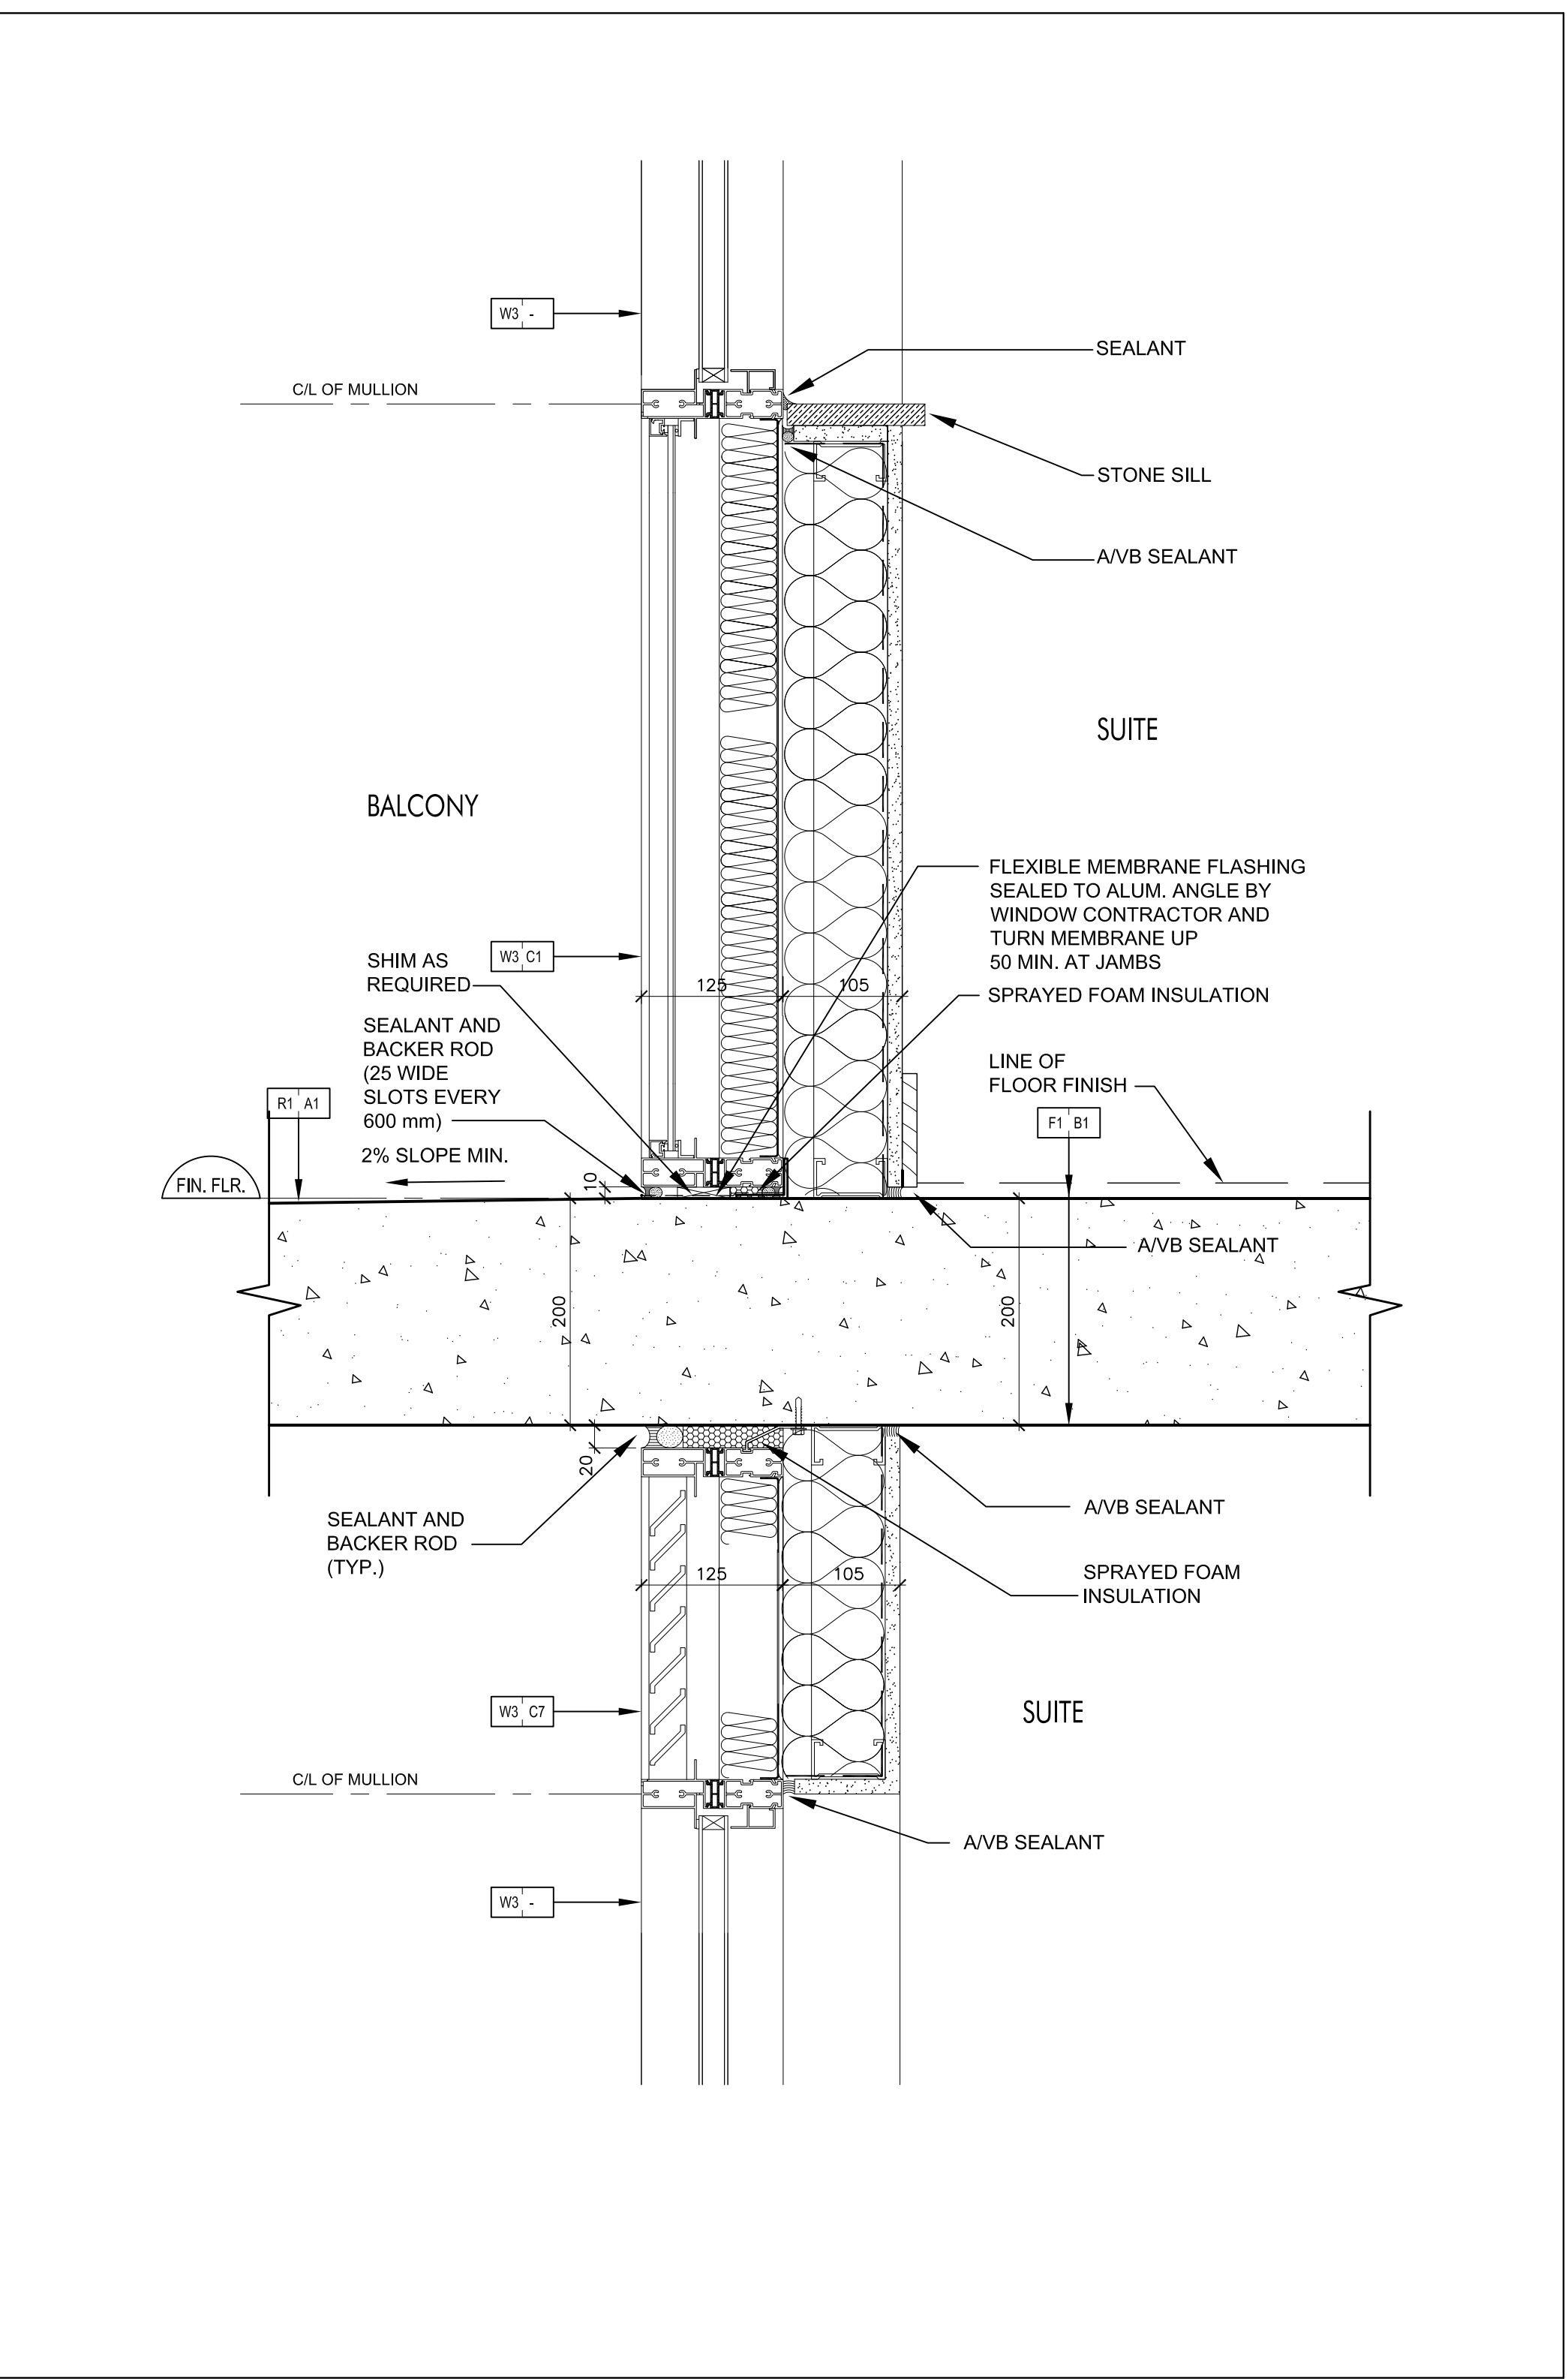


Window Wall @ Balcony  
SCALE 1:5  
A7-11

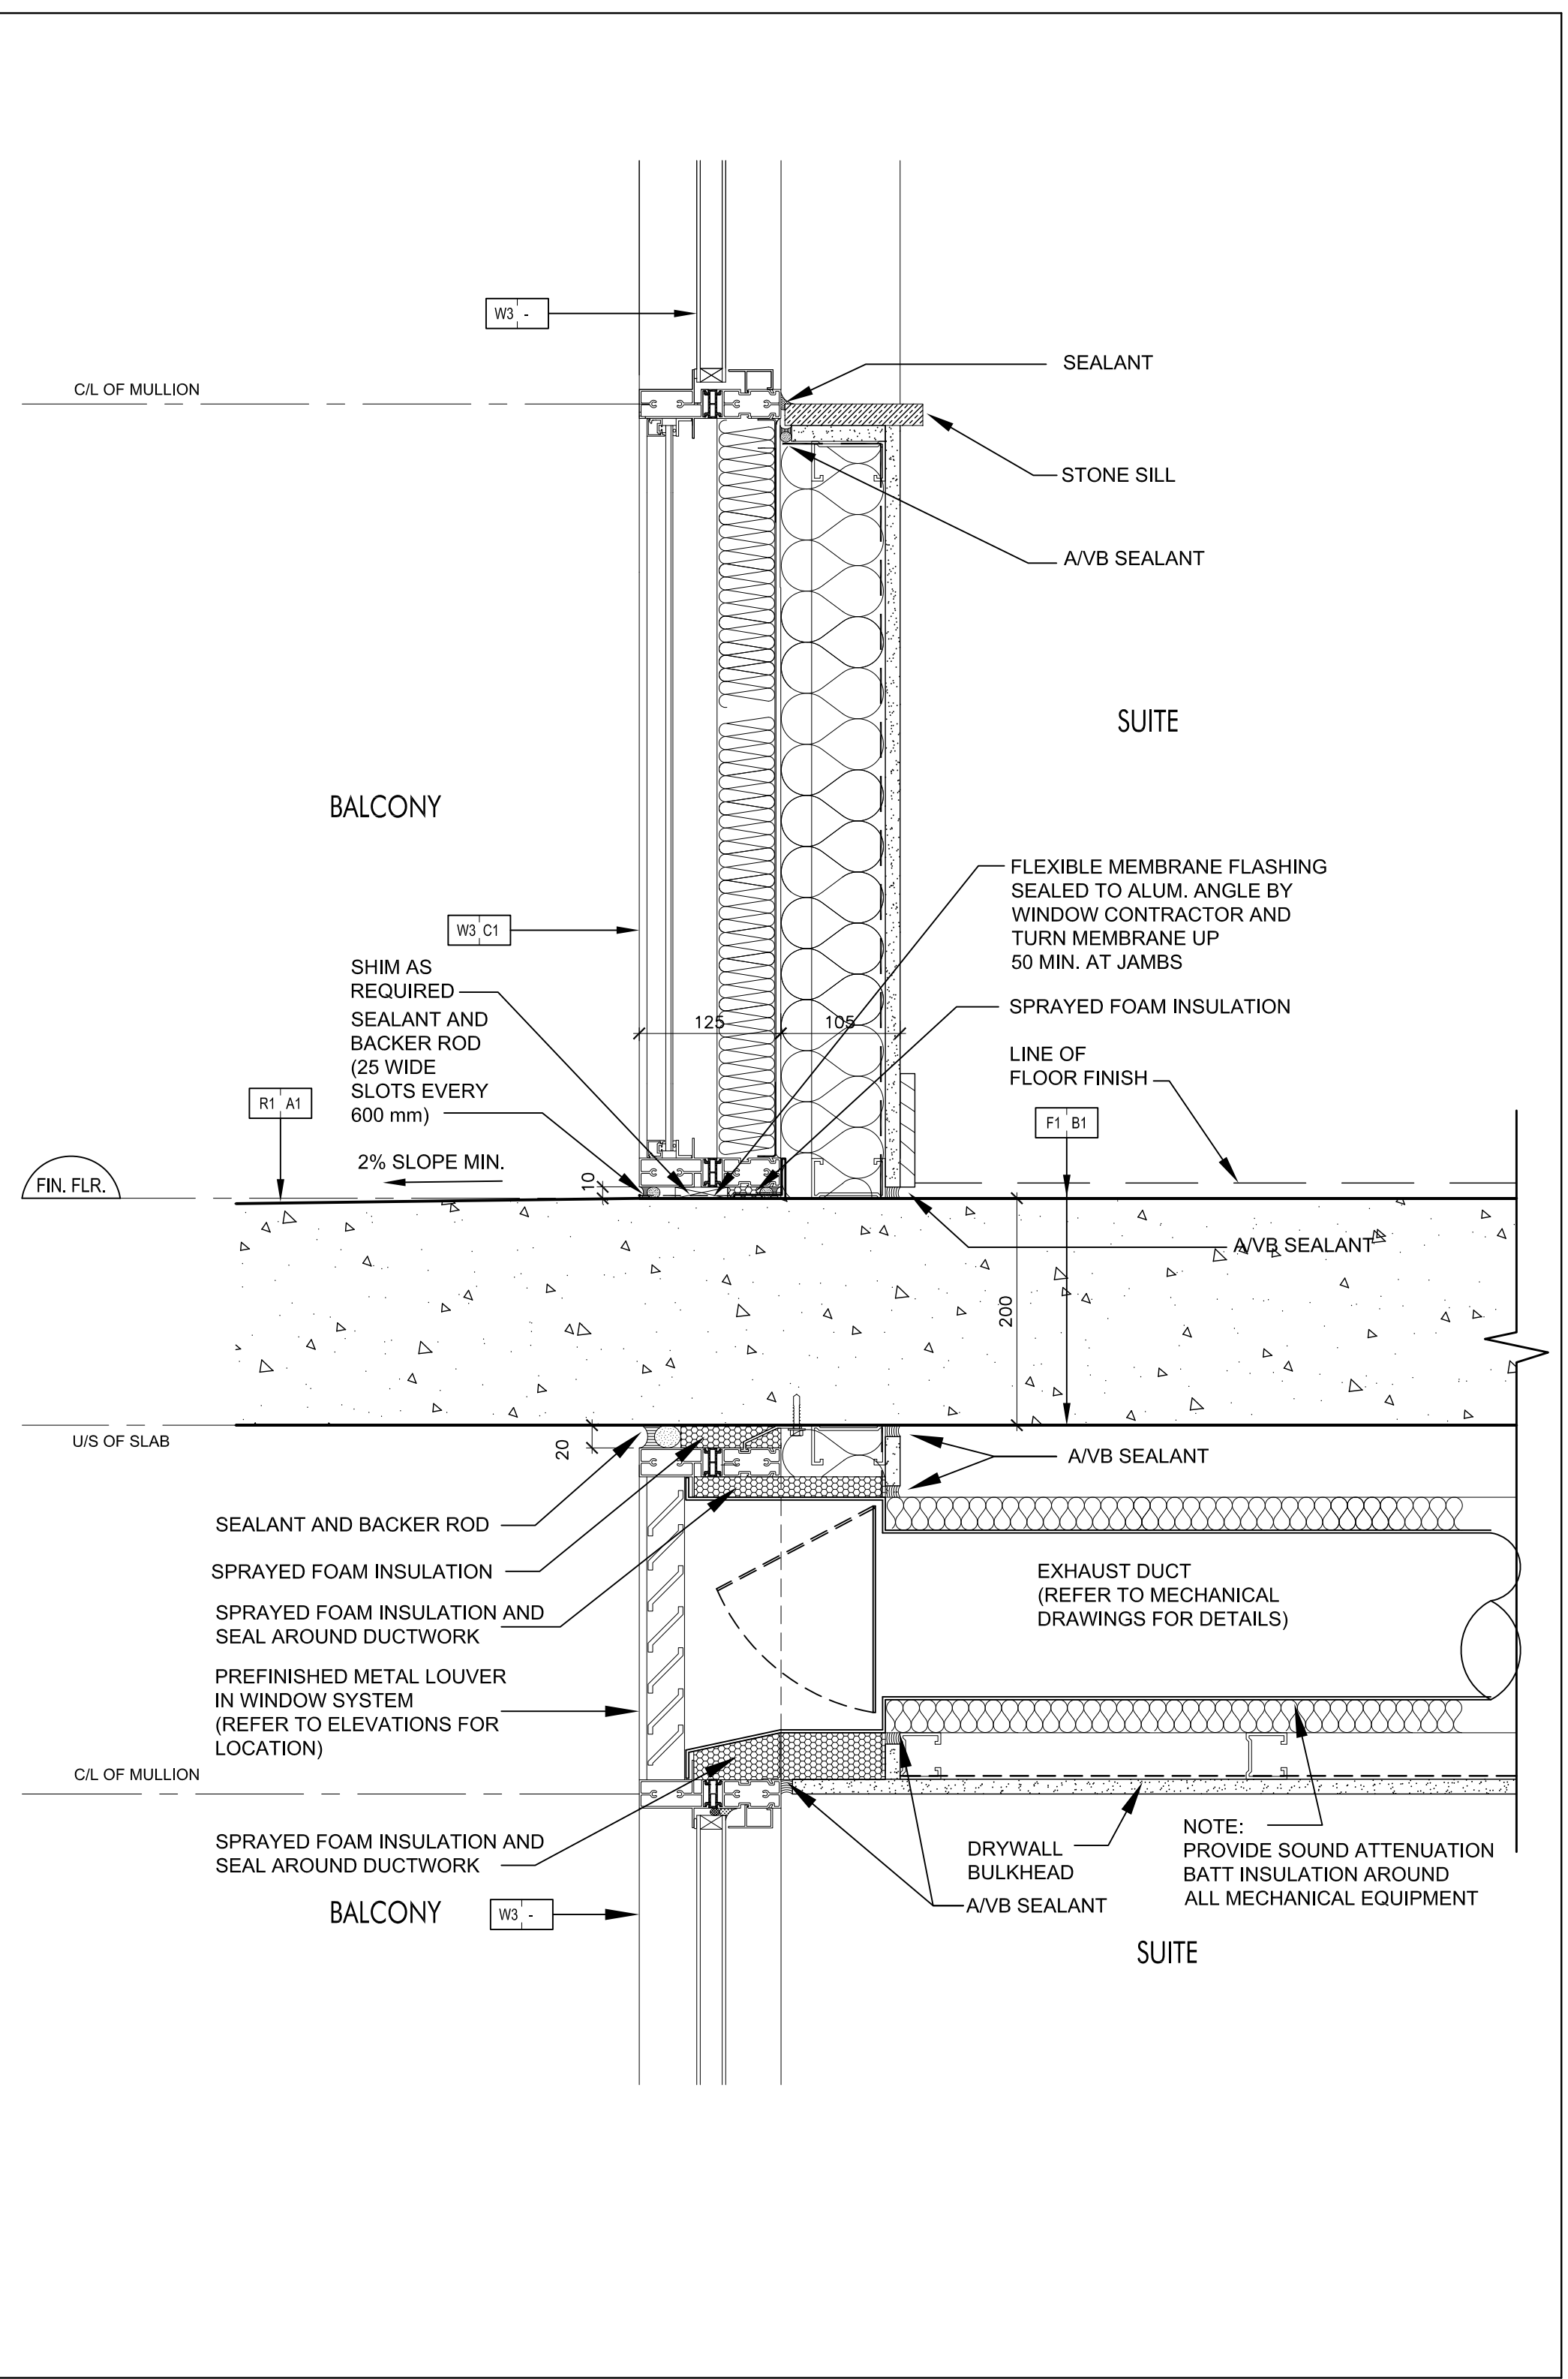


Window Wall @ Balcony  
SCALE 1:5  
A7-11

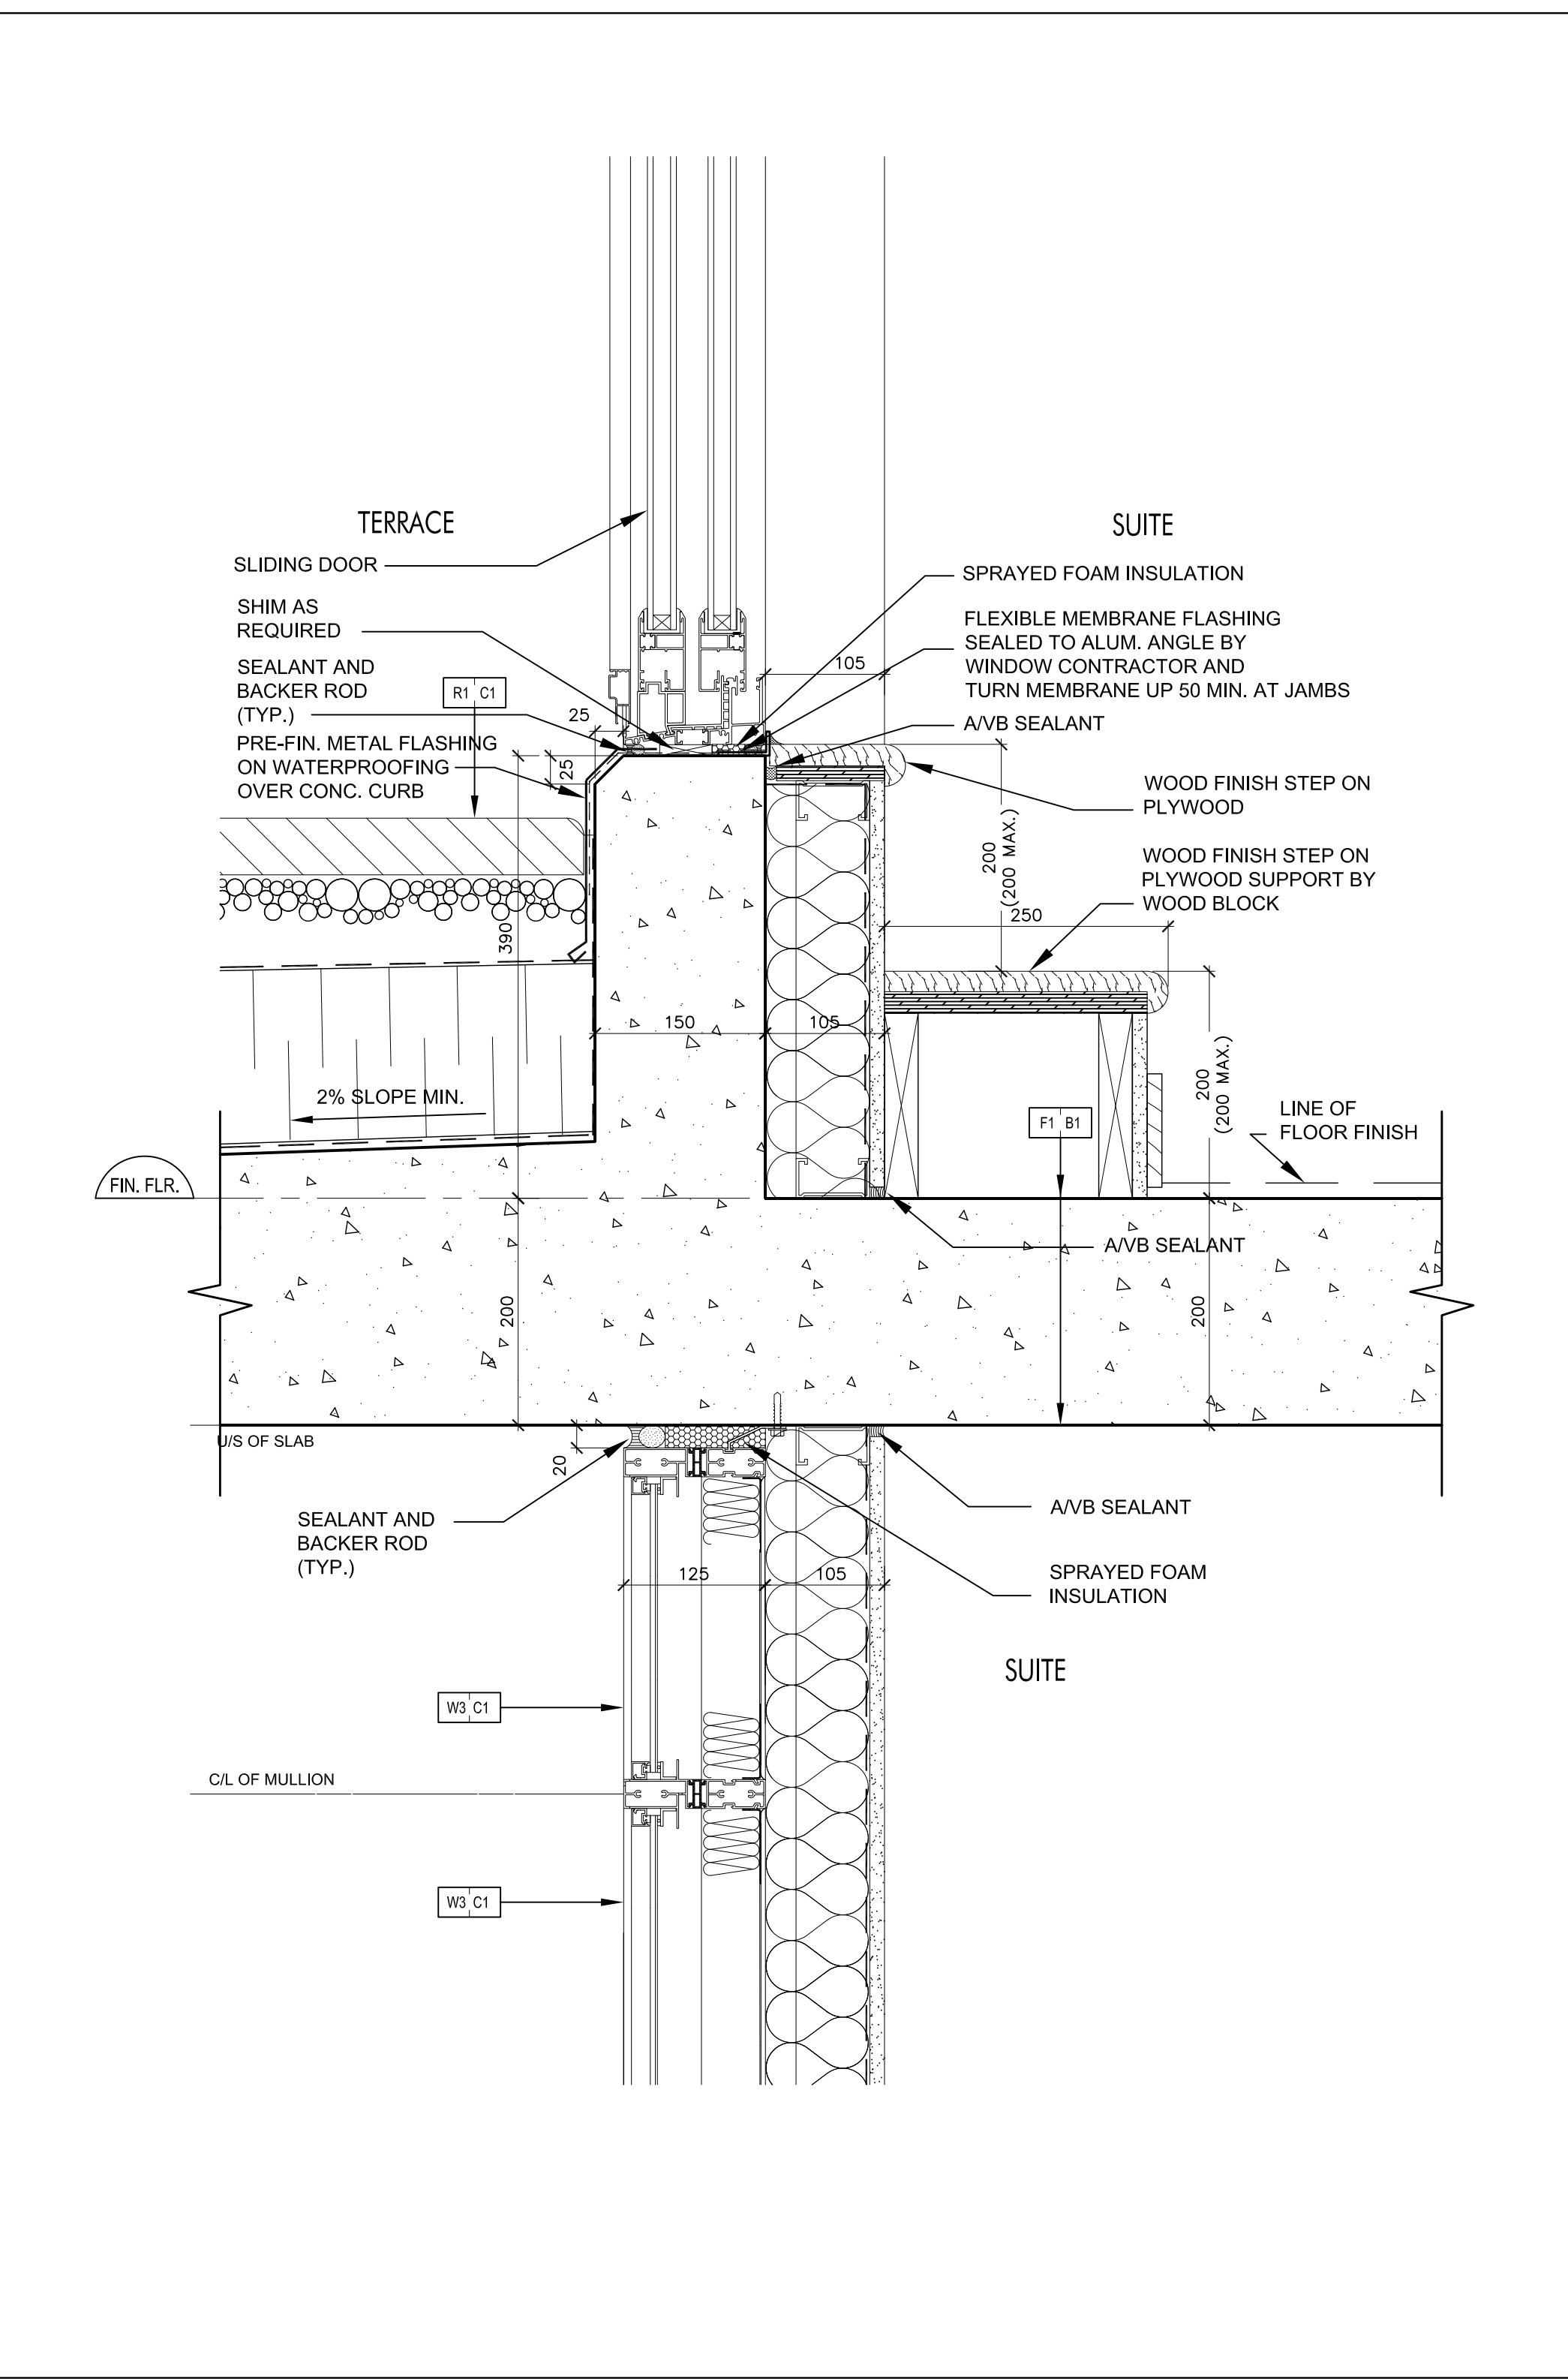


Sliding Door @ Terrace  
SCALE 1:5  
A7-11

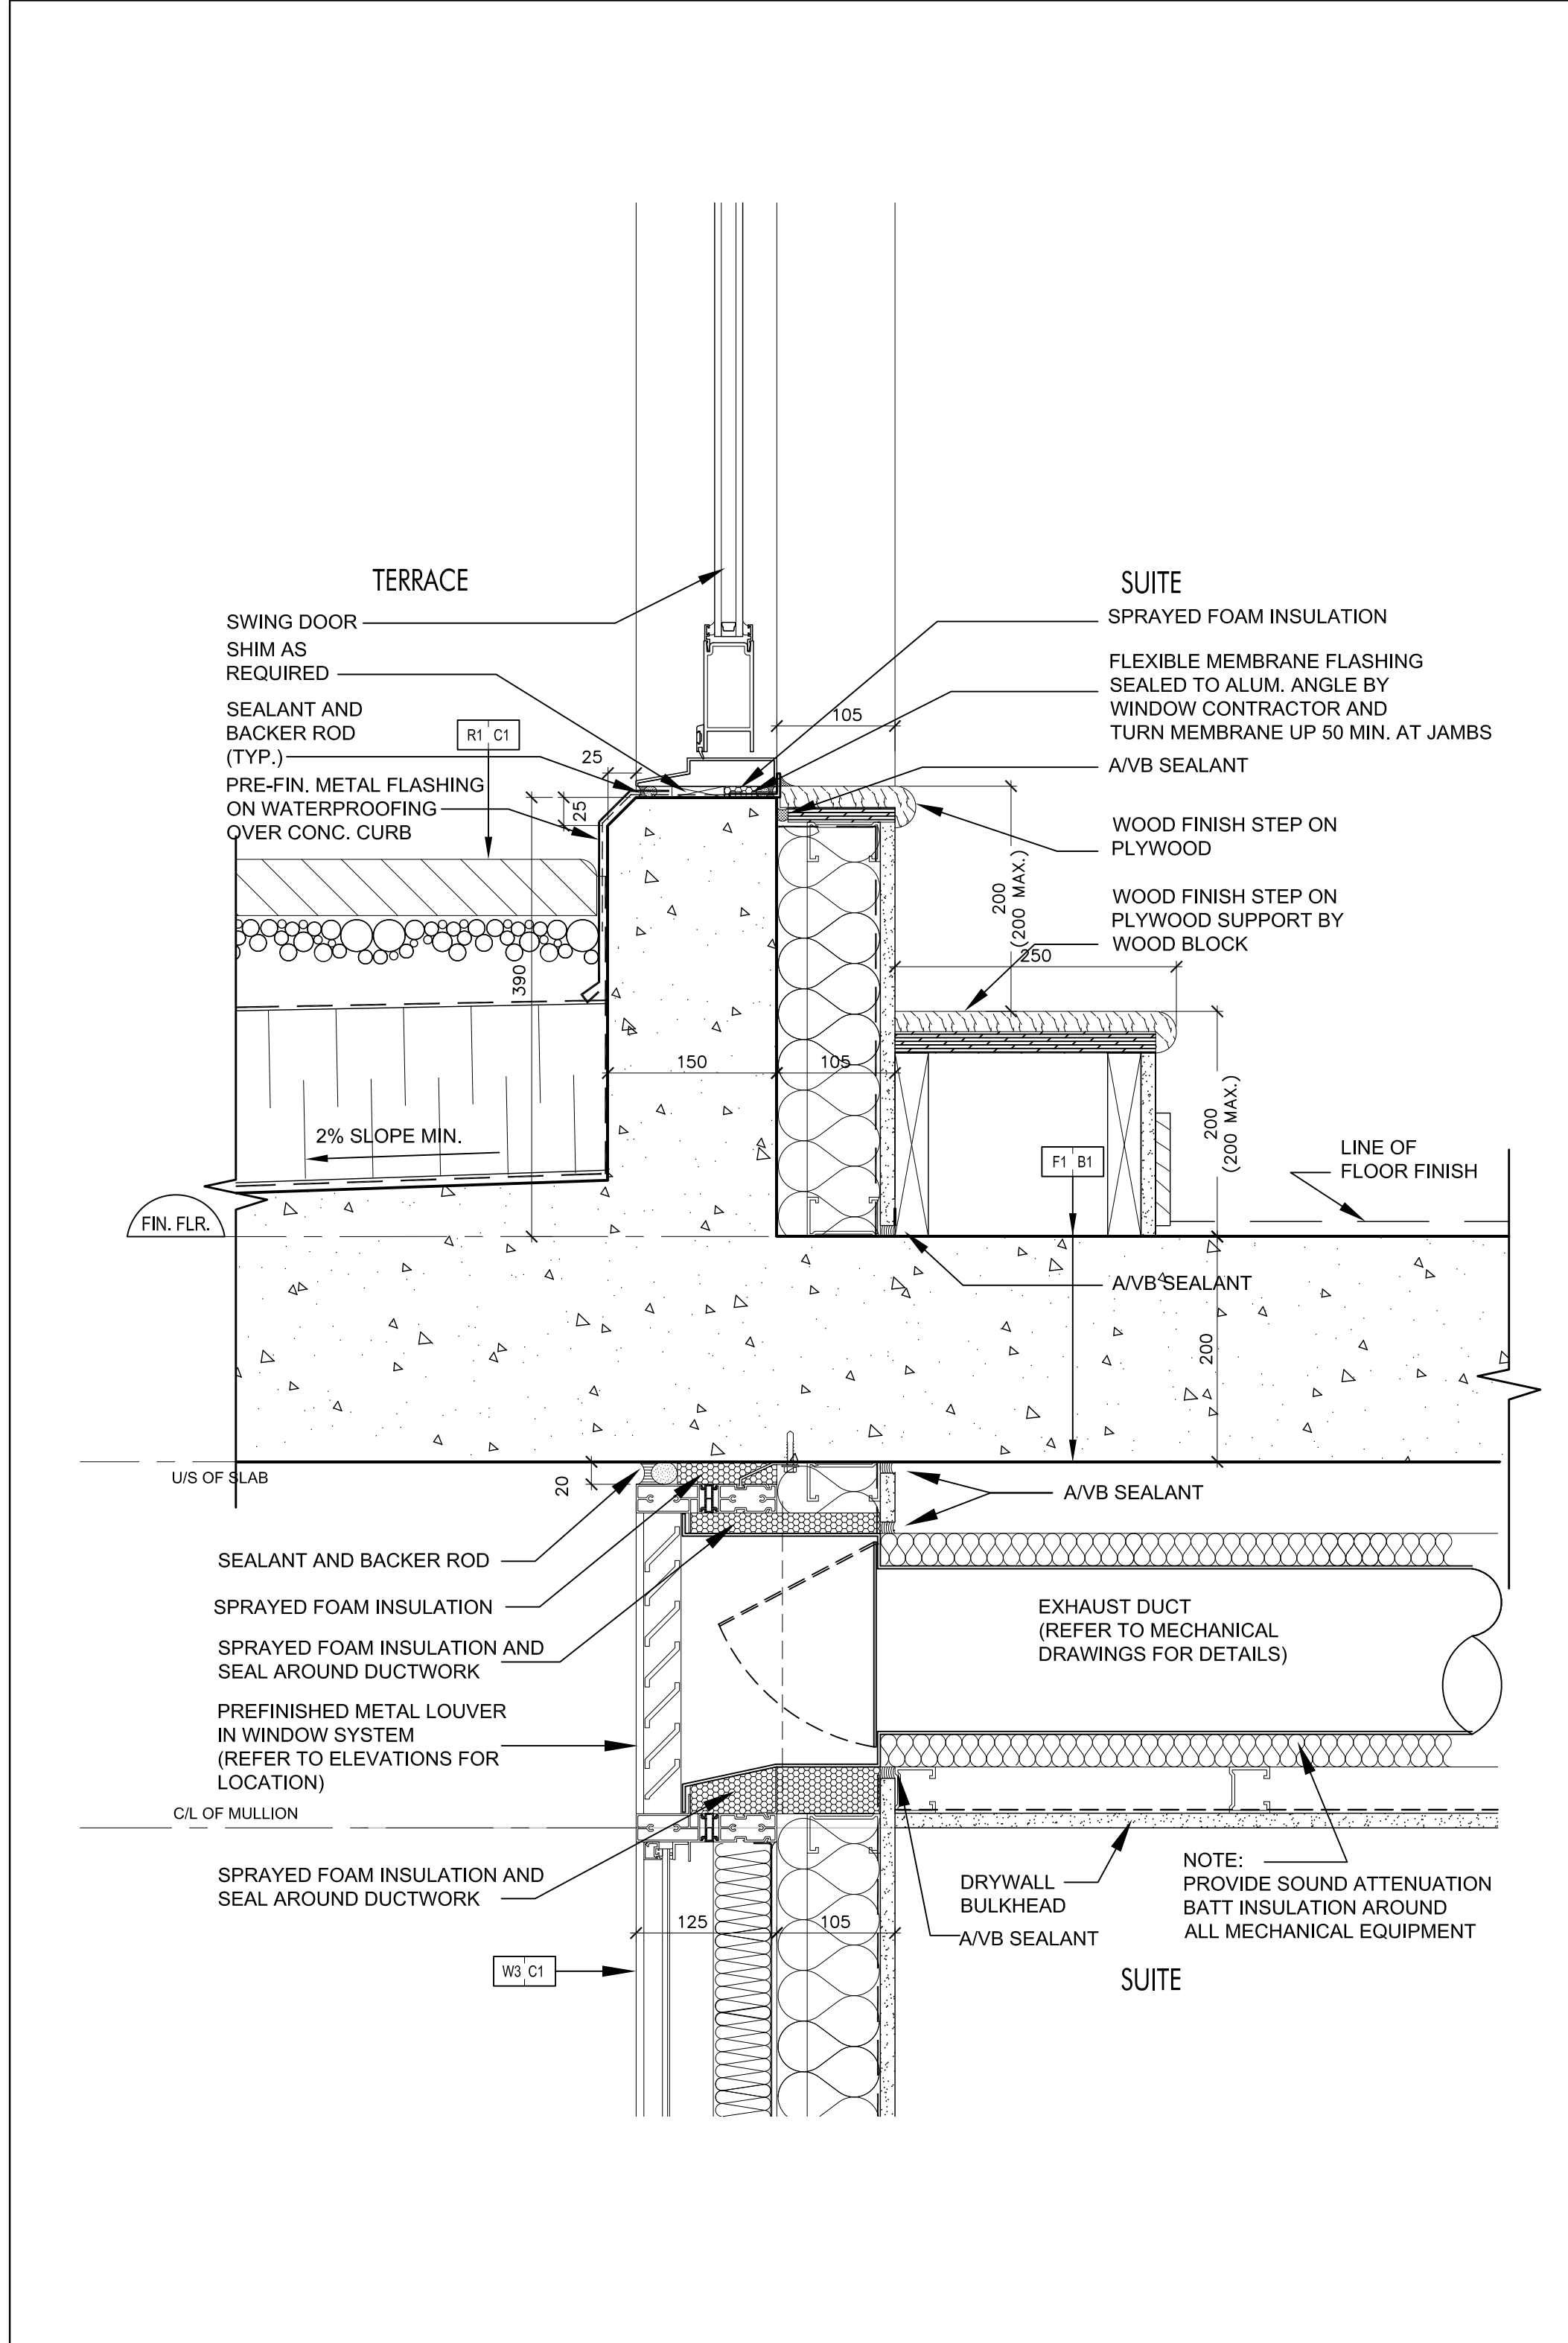


Swing Door @ Terrace  
SCALE 1:5  
A7-11

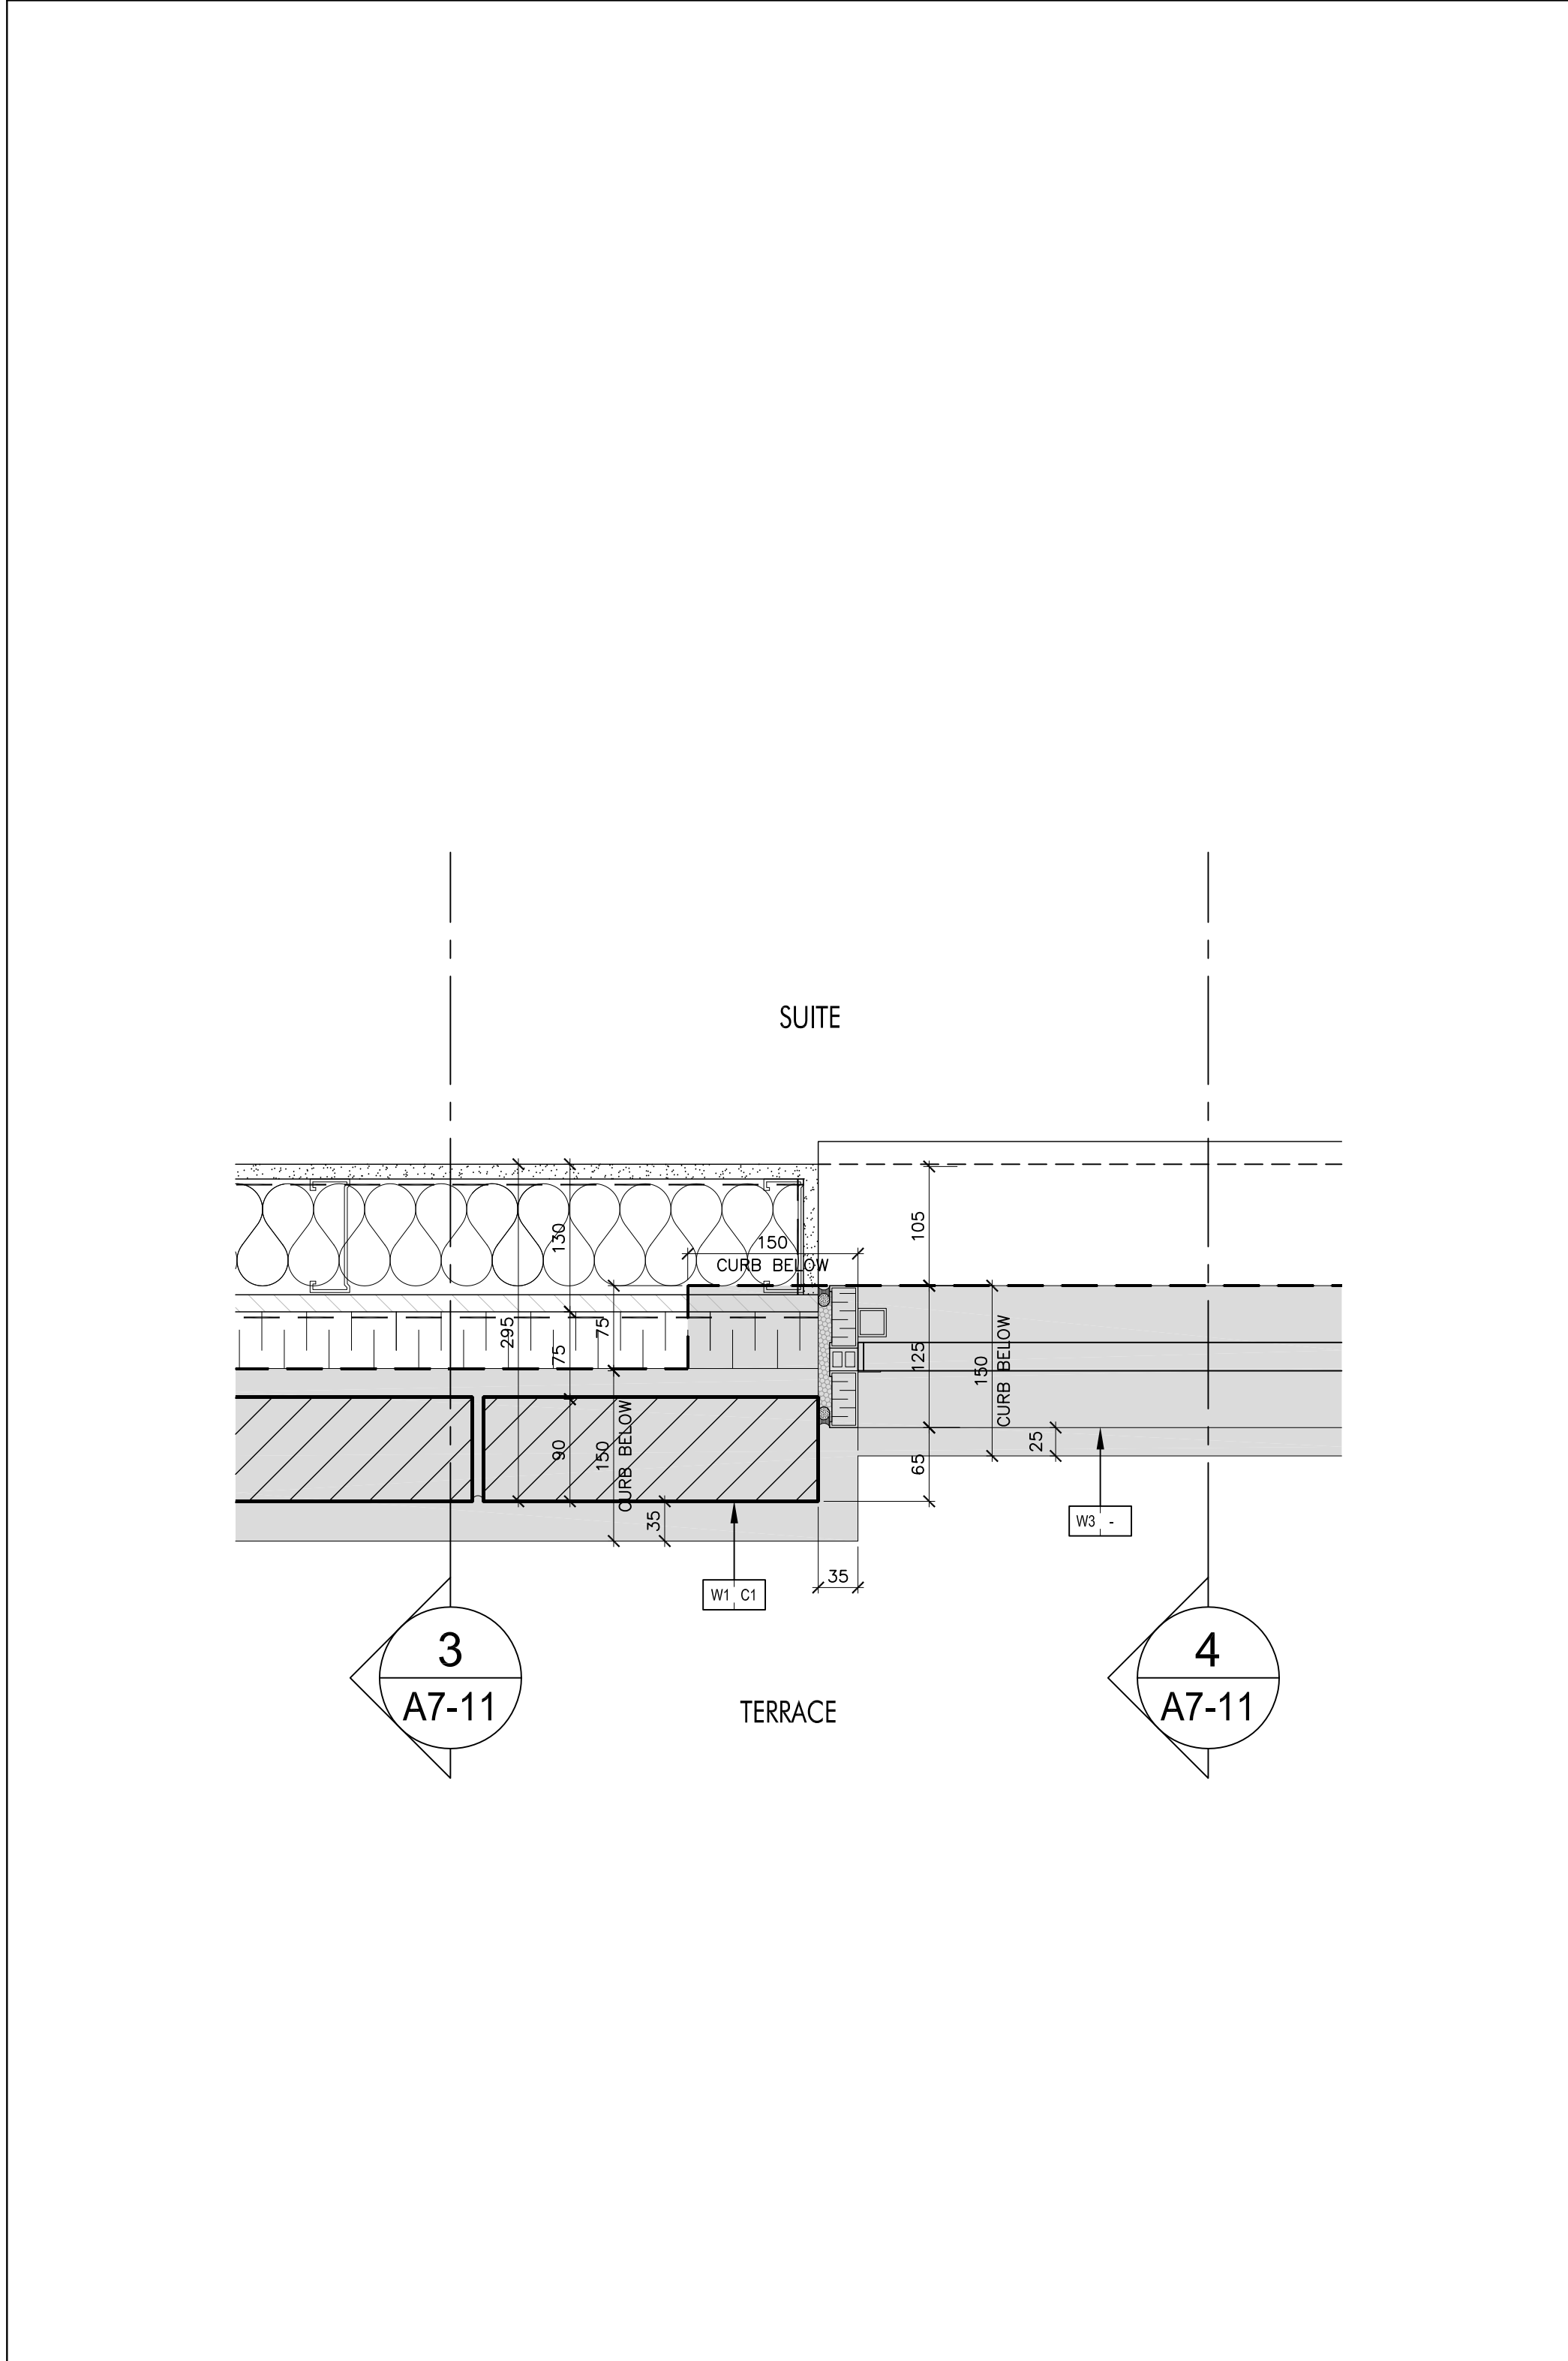


Plan Detail of Window Wall & Brick Wall @ Terrace  
SCALE 1:5  
A7-11

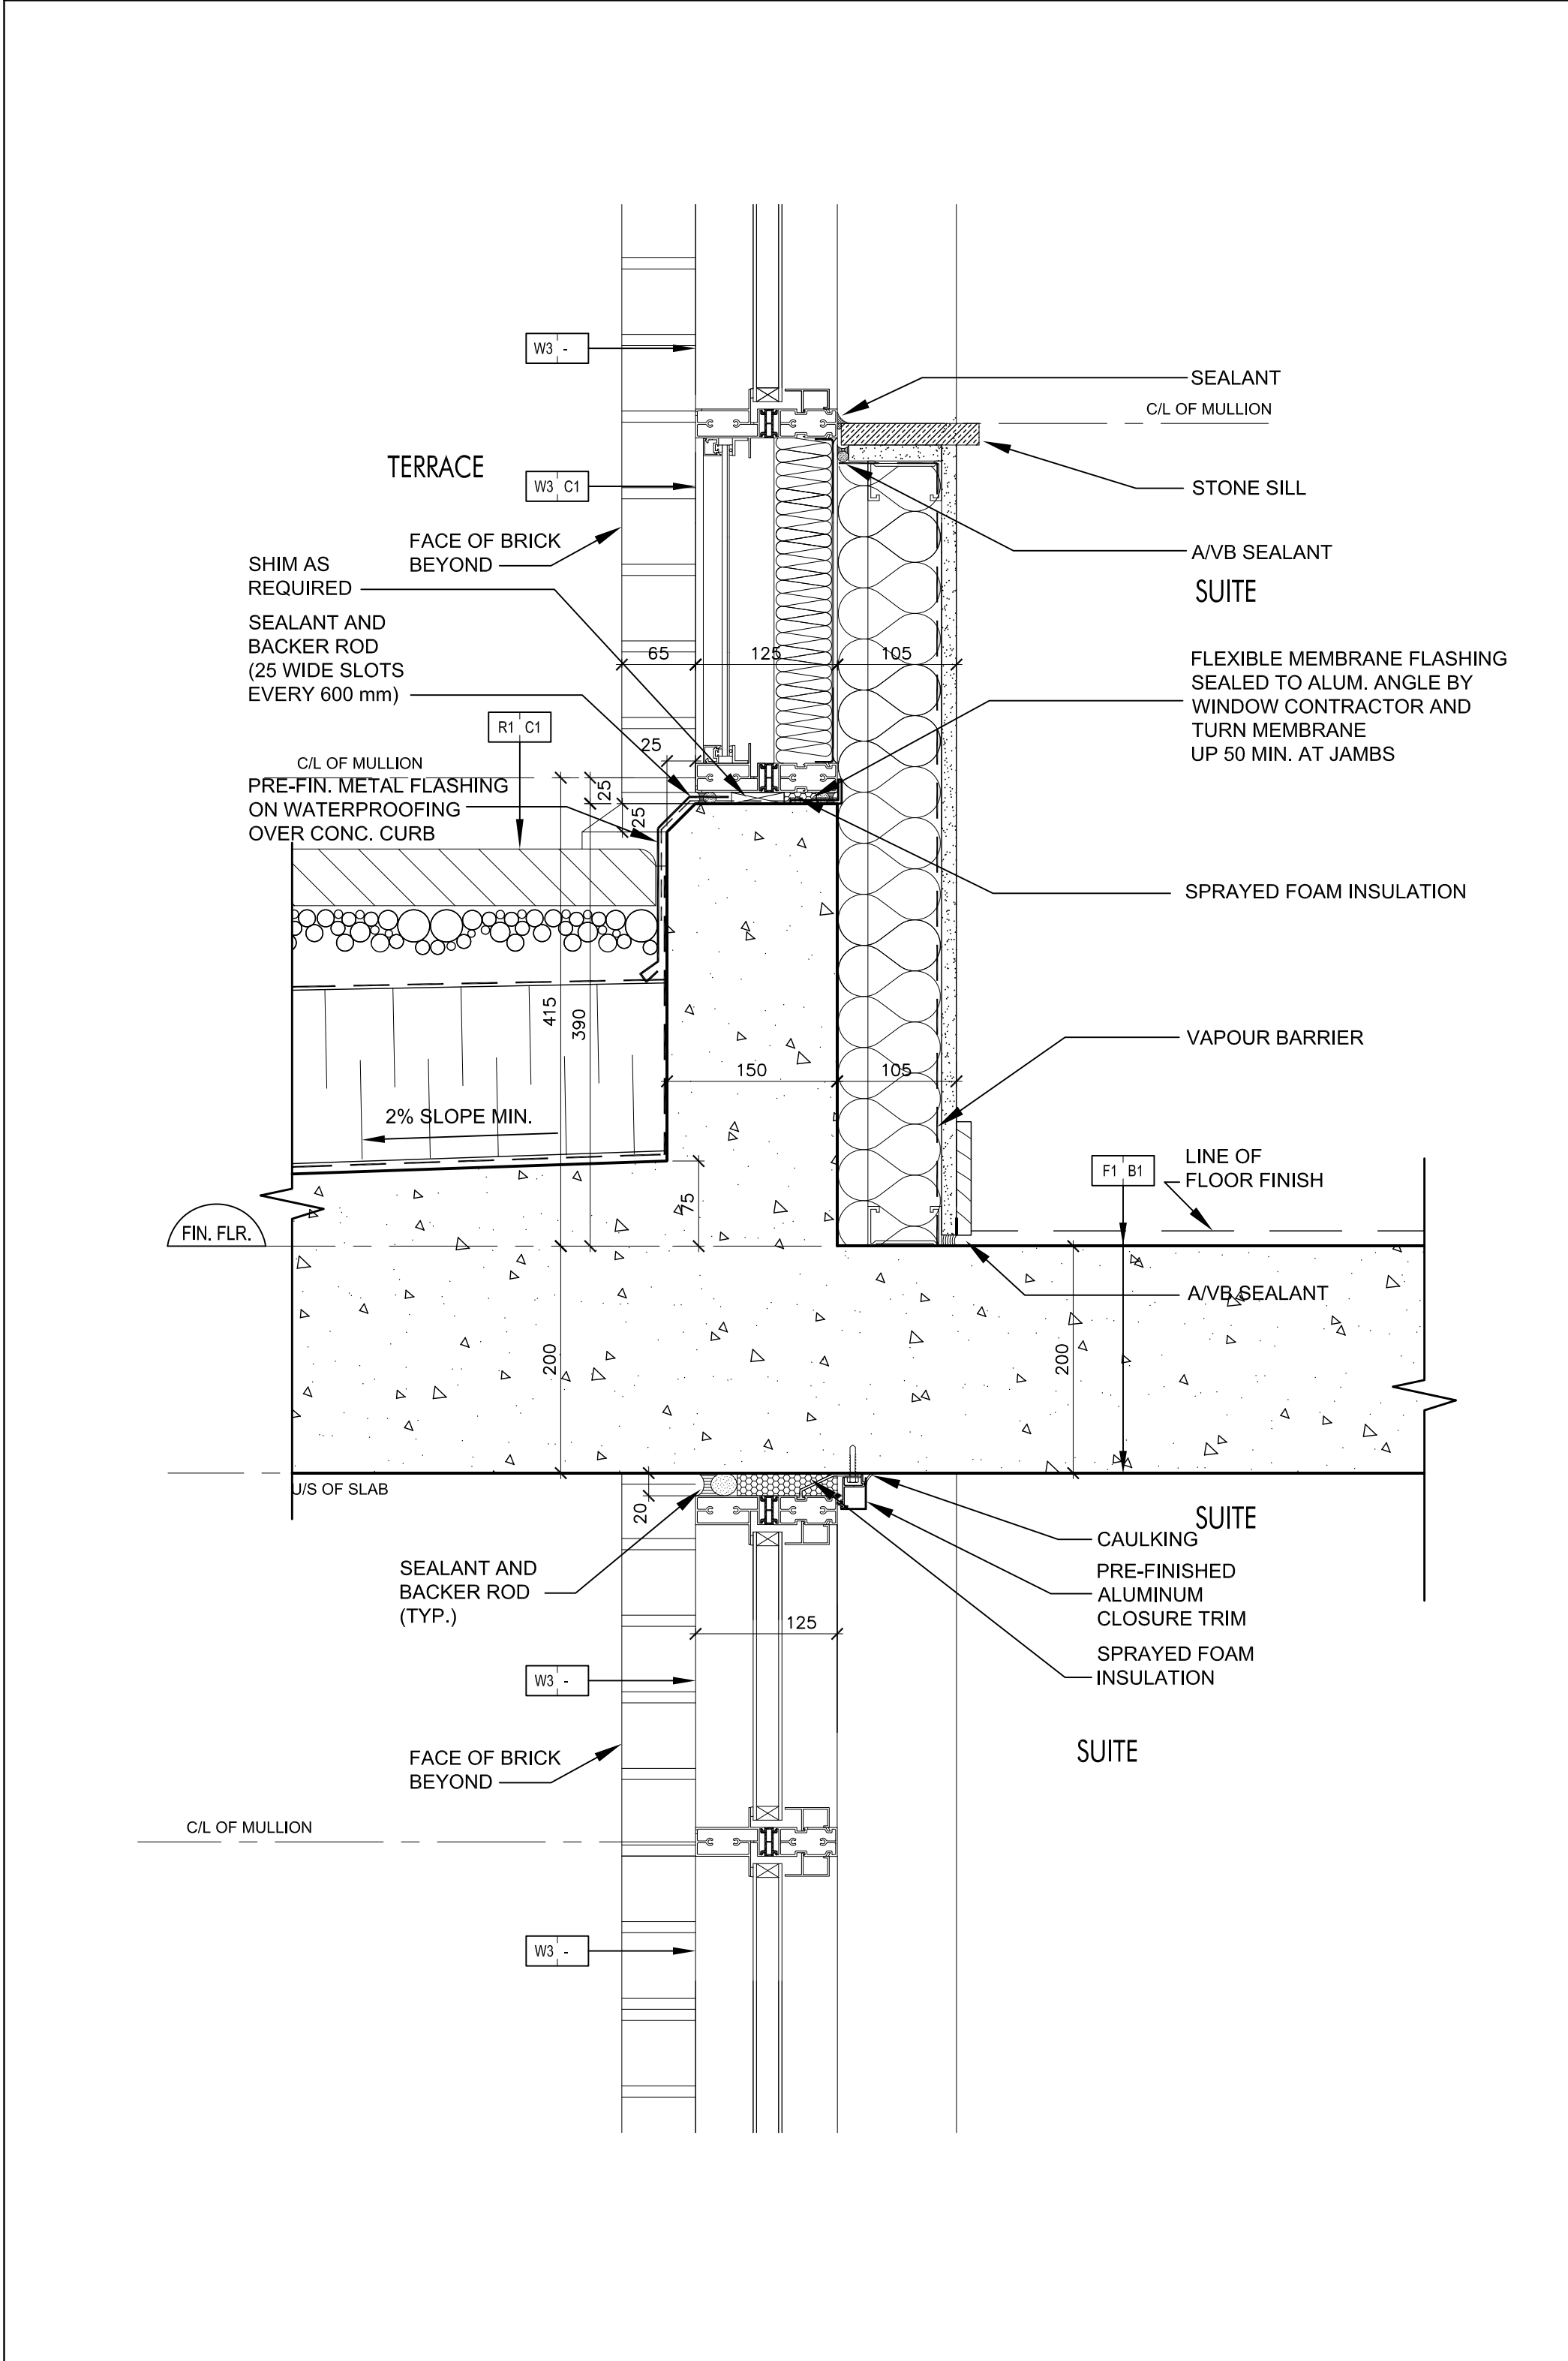


Window Wall @ Terrace  
SCALE 1:5  
A7-11

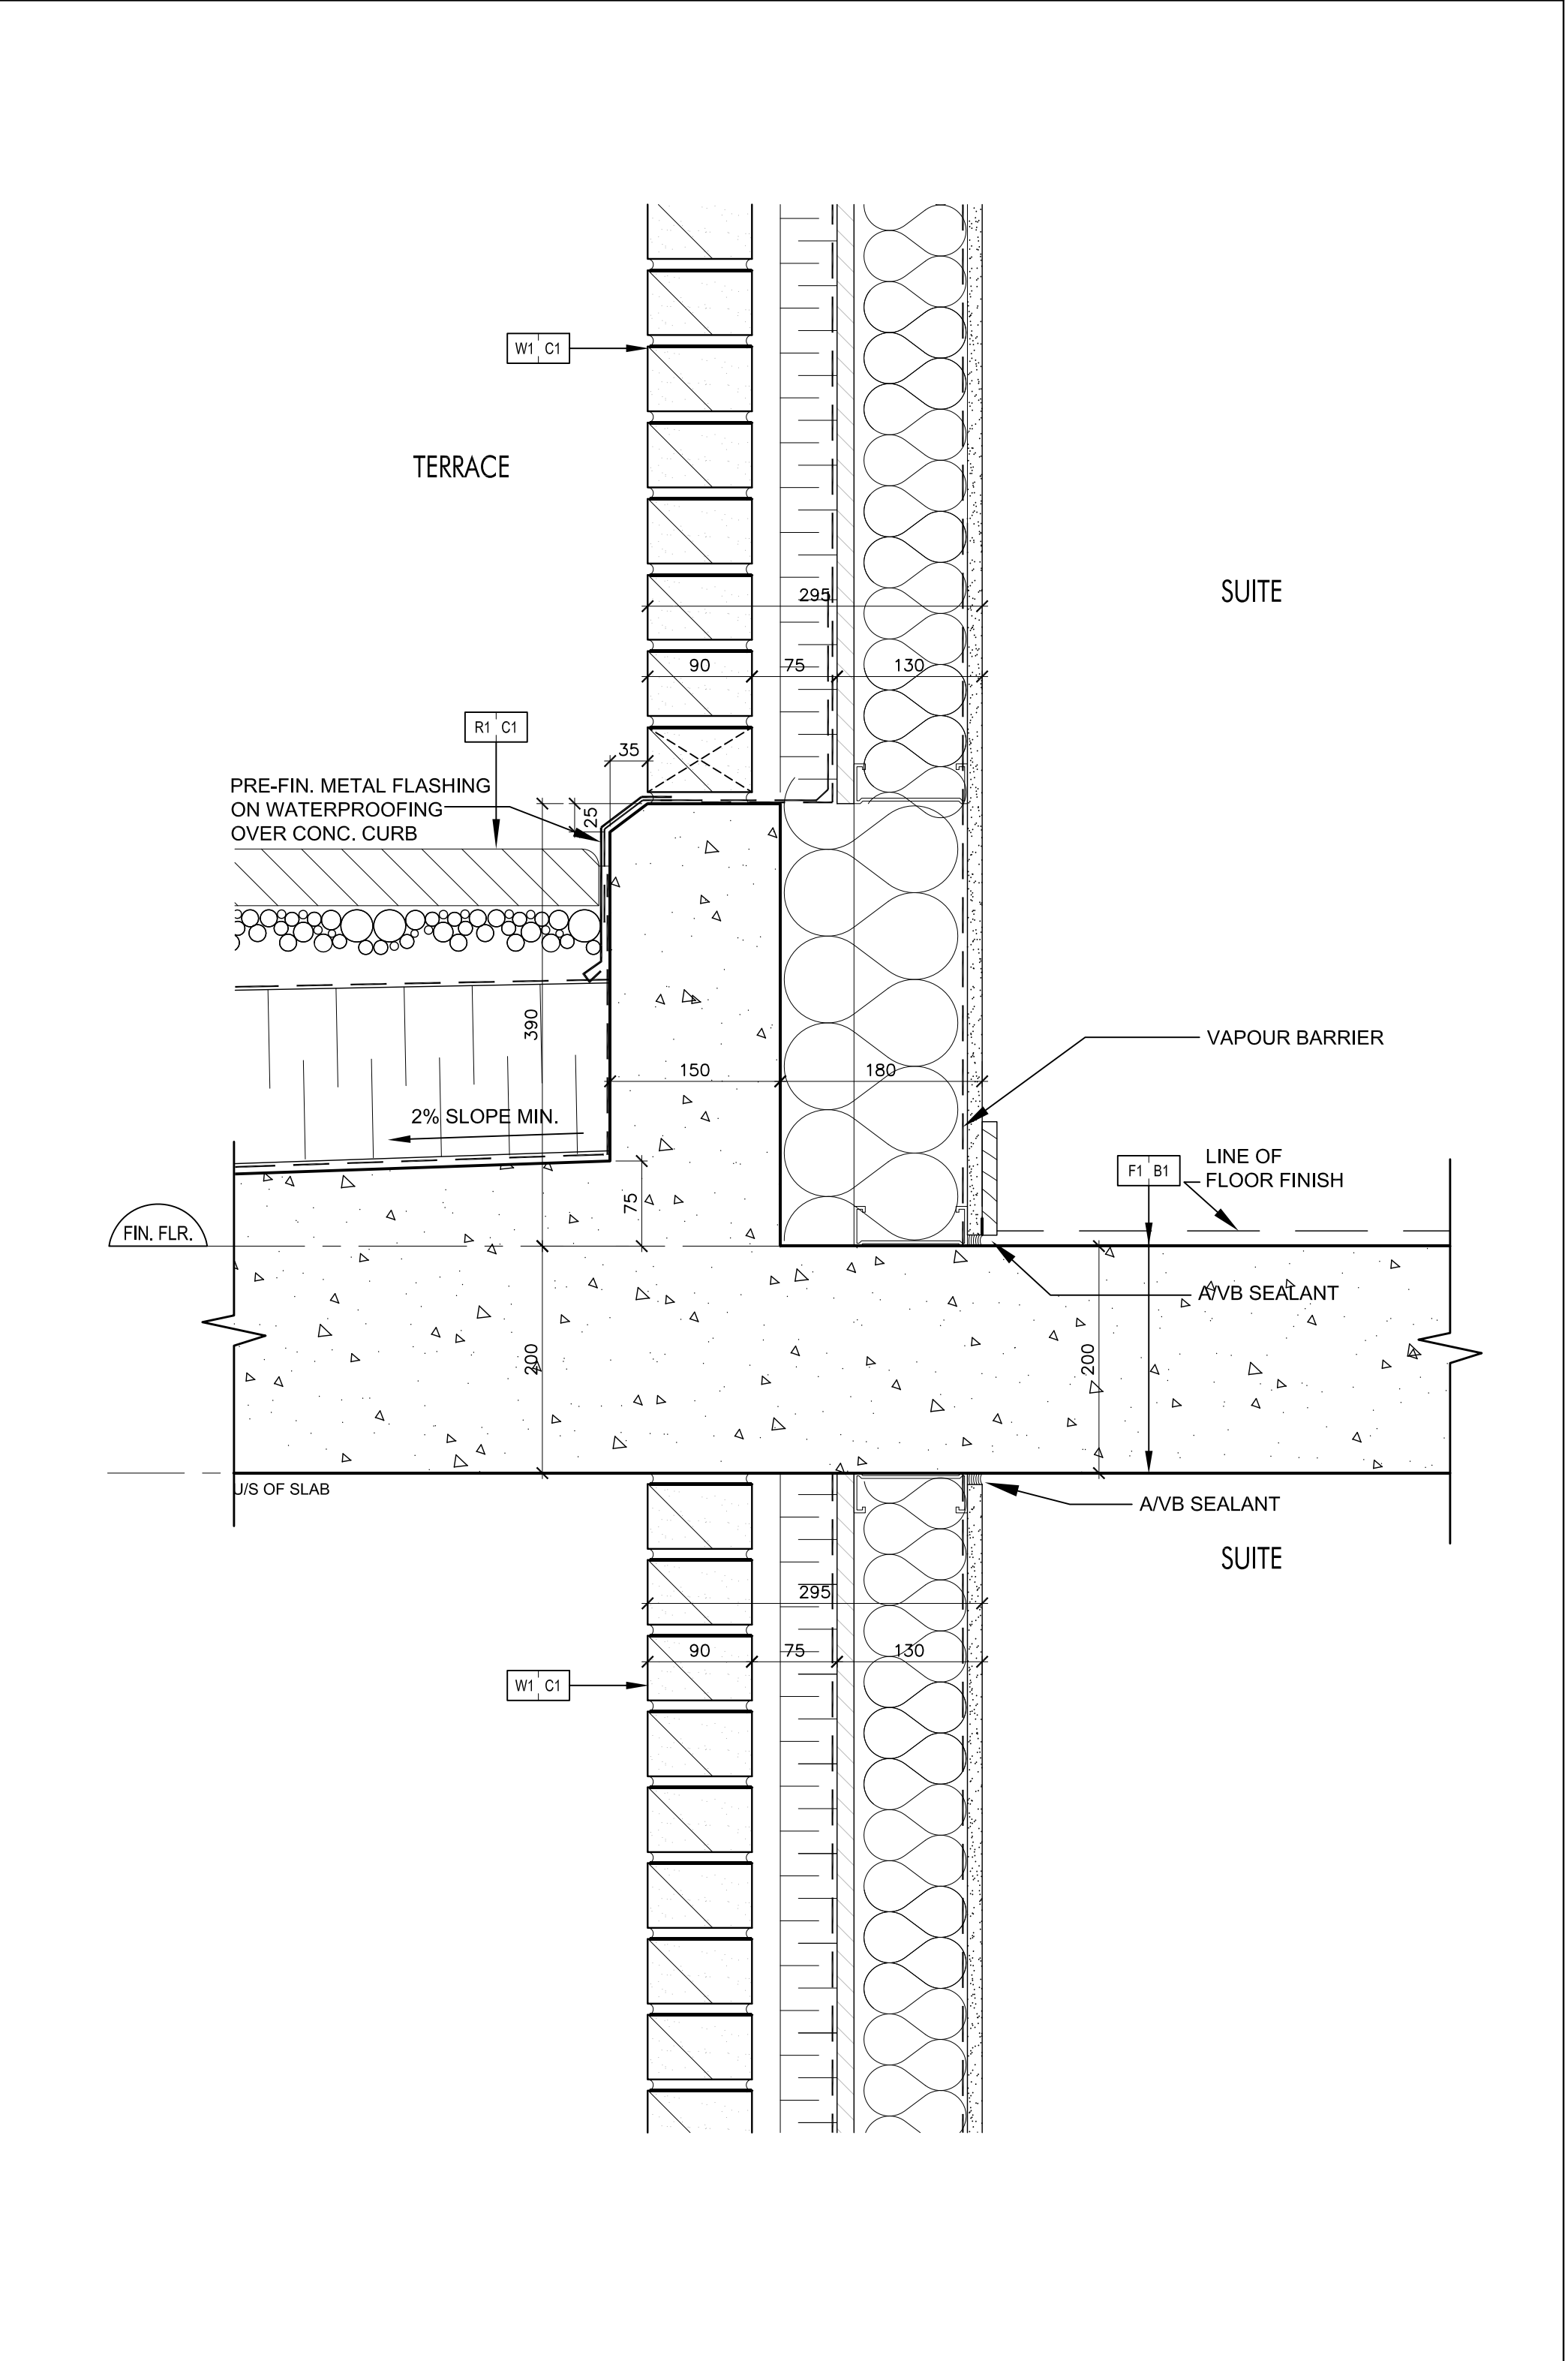

Brick Wall @ Terrace  
SCALE 1:5  
A7-11

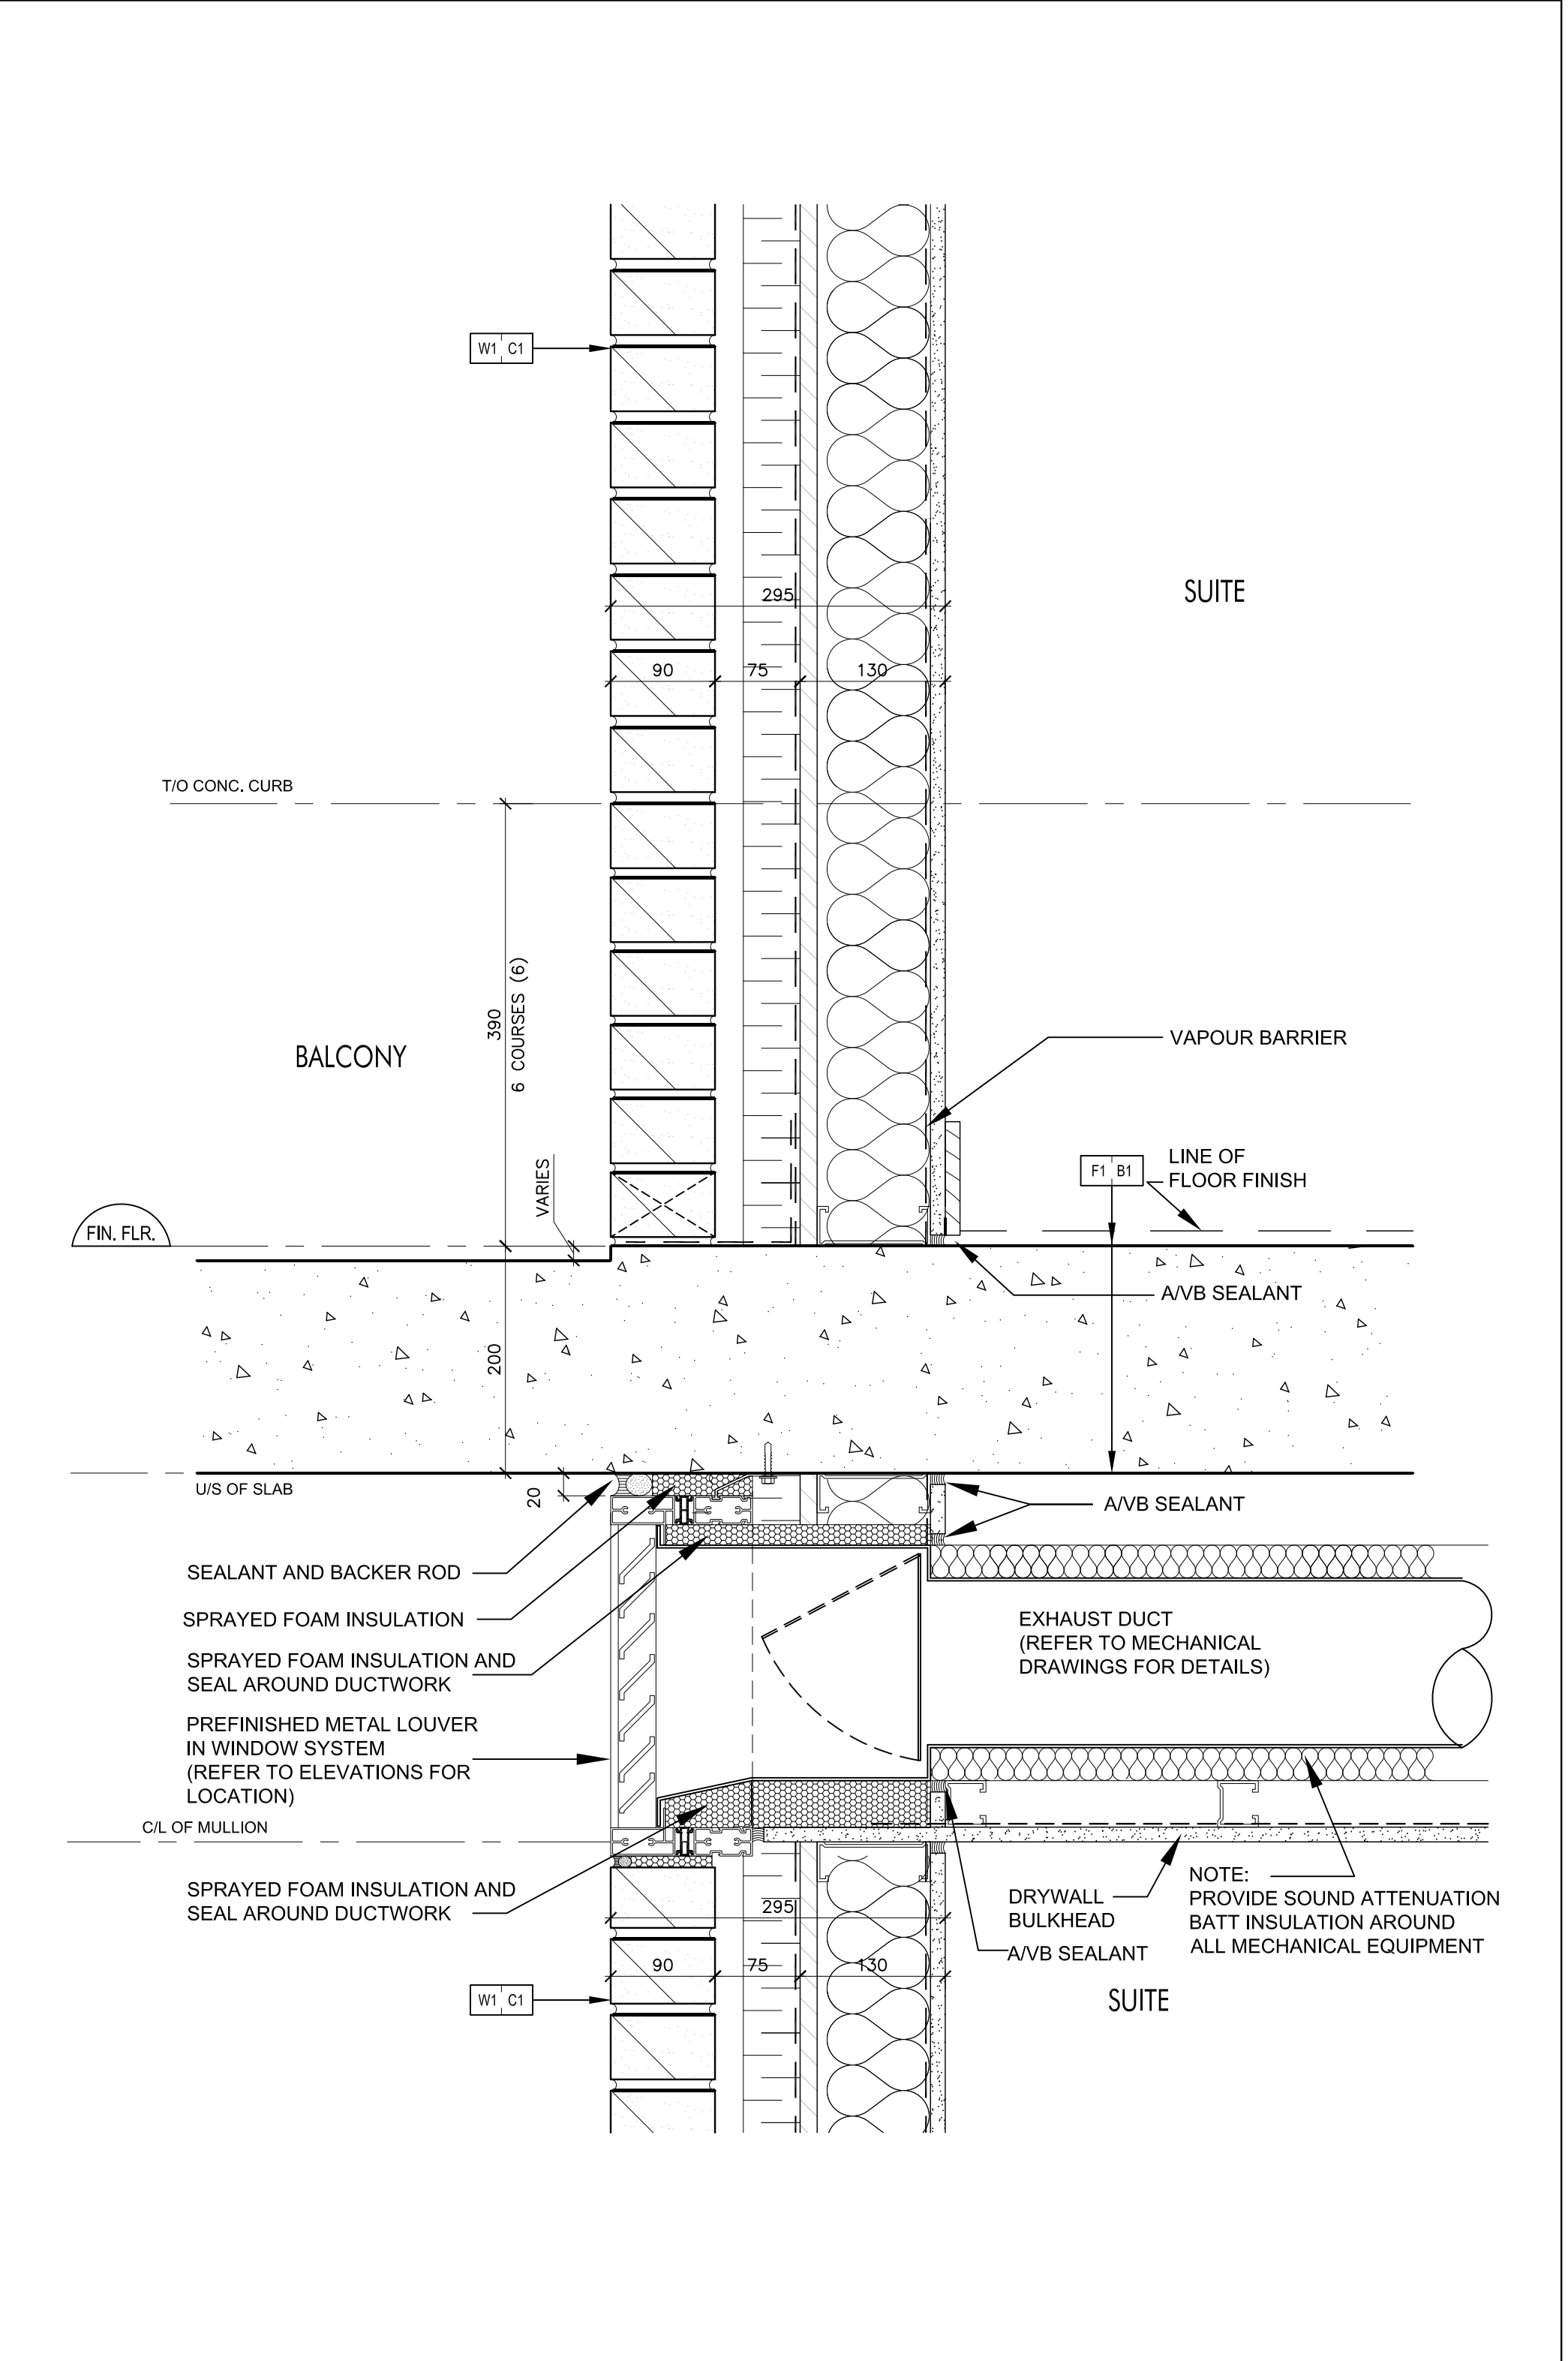

Brick Wall @ Balcony  
SCALE 1:5  
A7-11

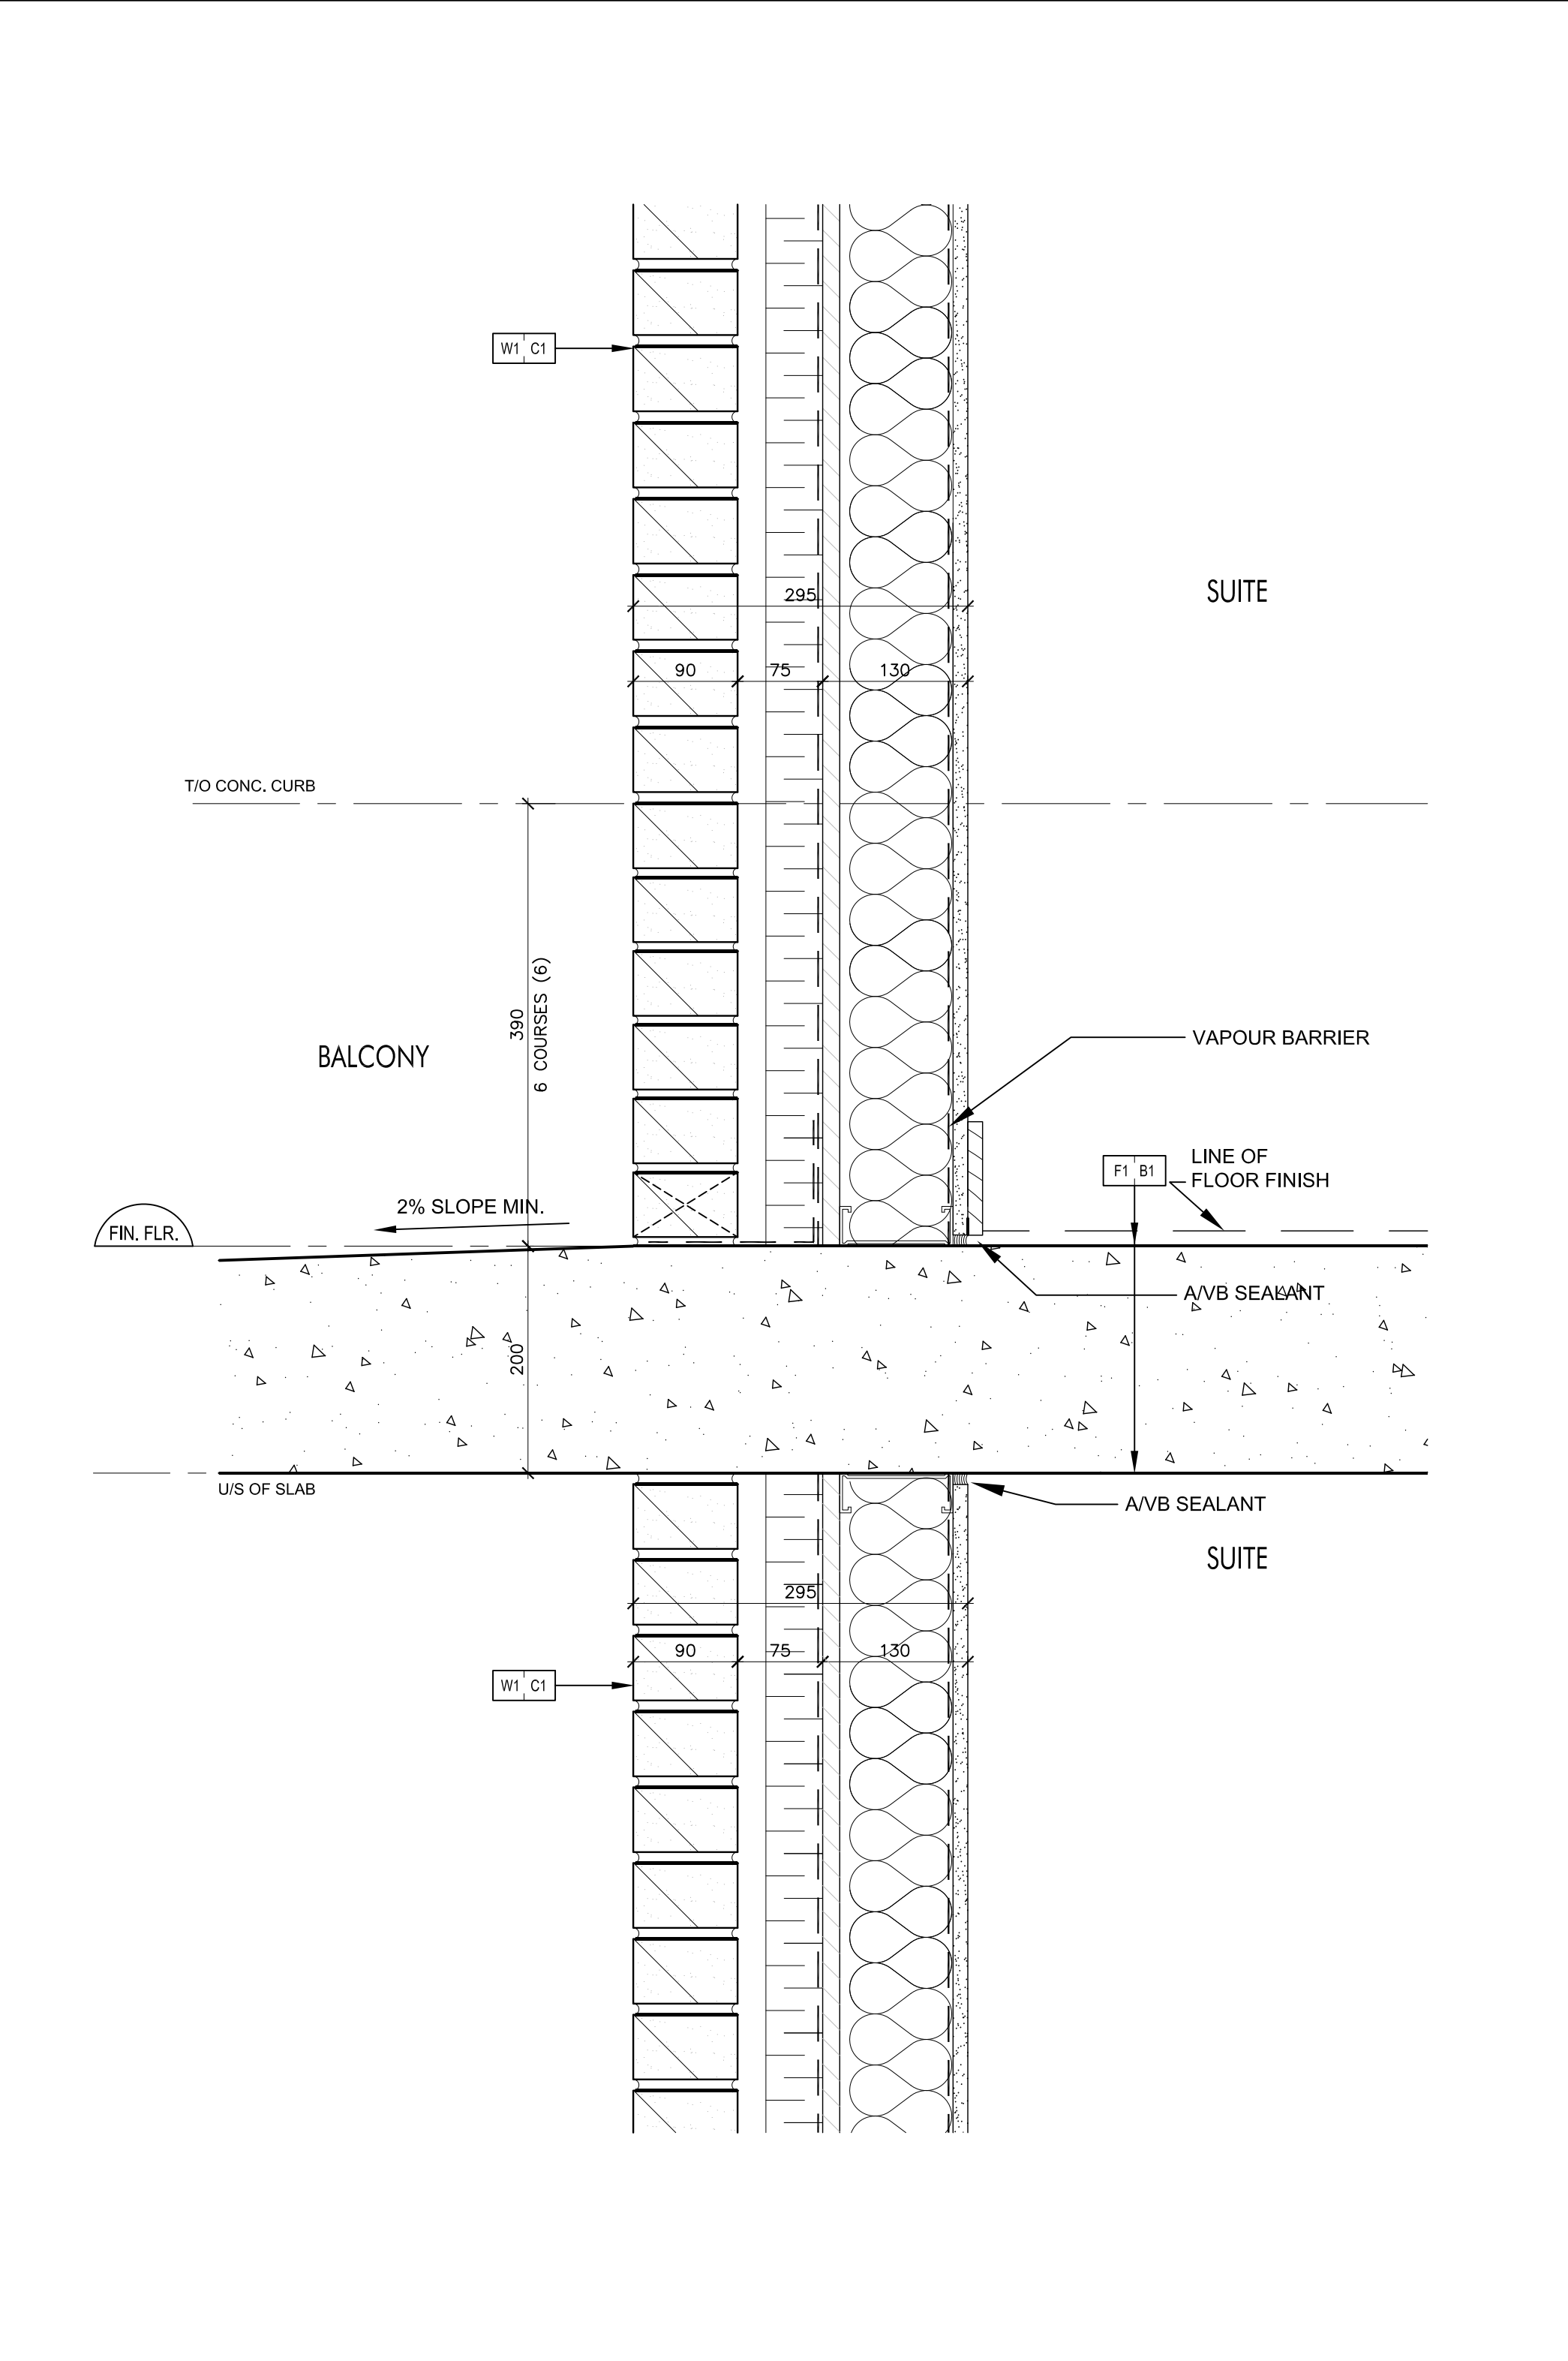

Brick Wall @ Balcony  
SCALE 1:5  
A7-11