




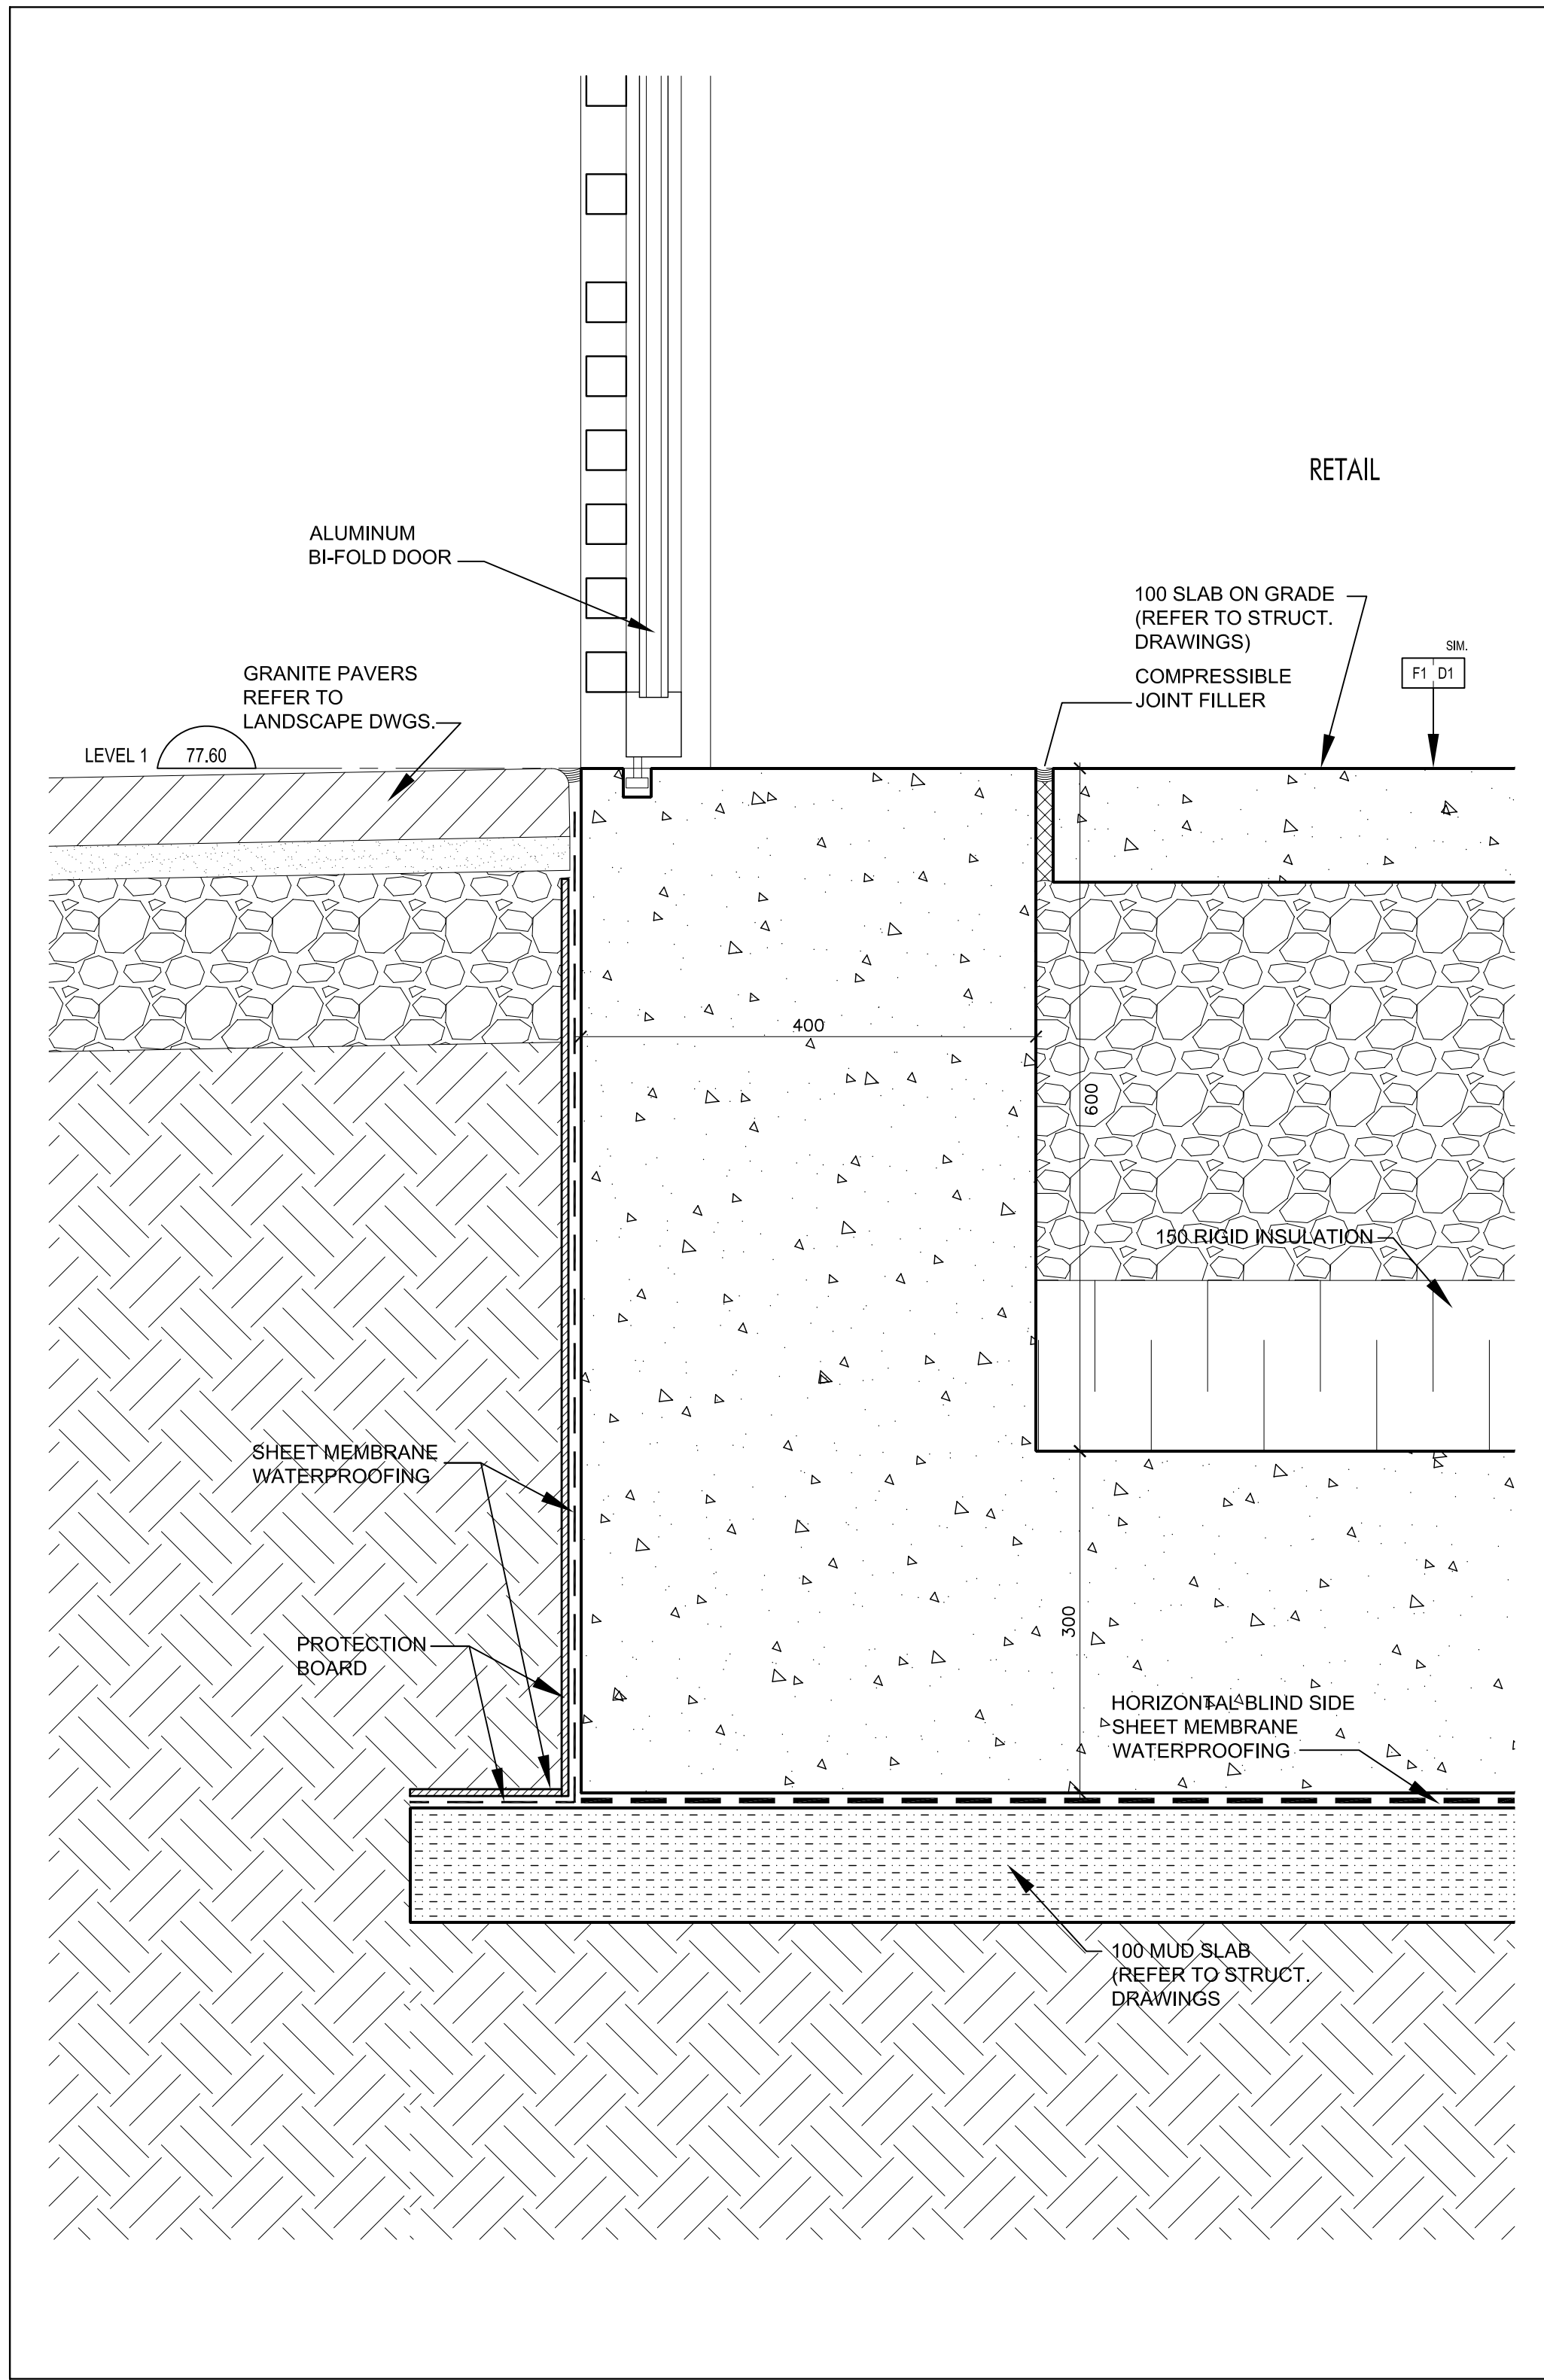


Bi-Fold Door Sill @ Retail @ Level 1
(Ref. Wall Section 6/A7-04) SCALE: 1:5

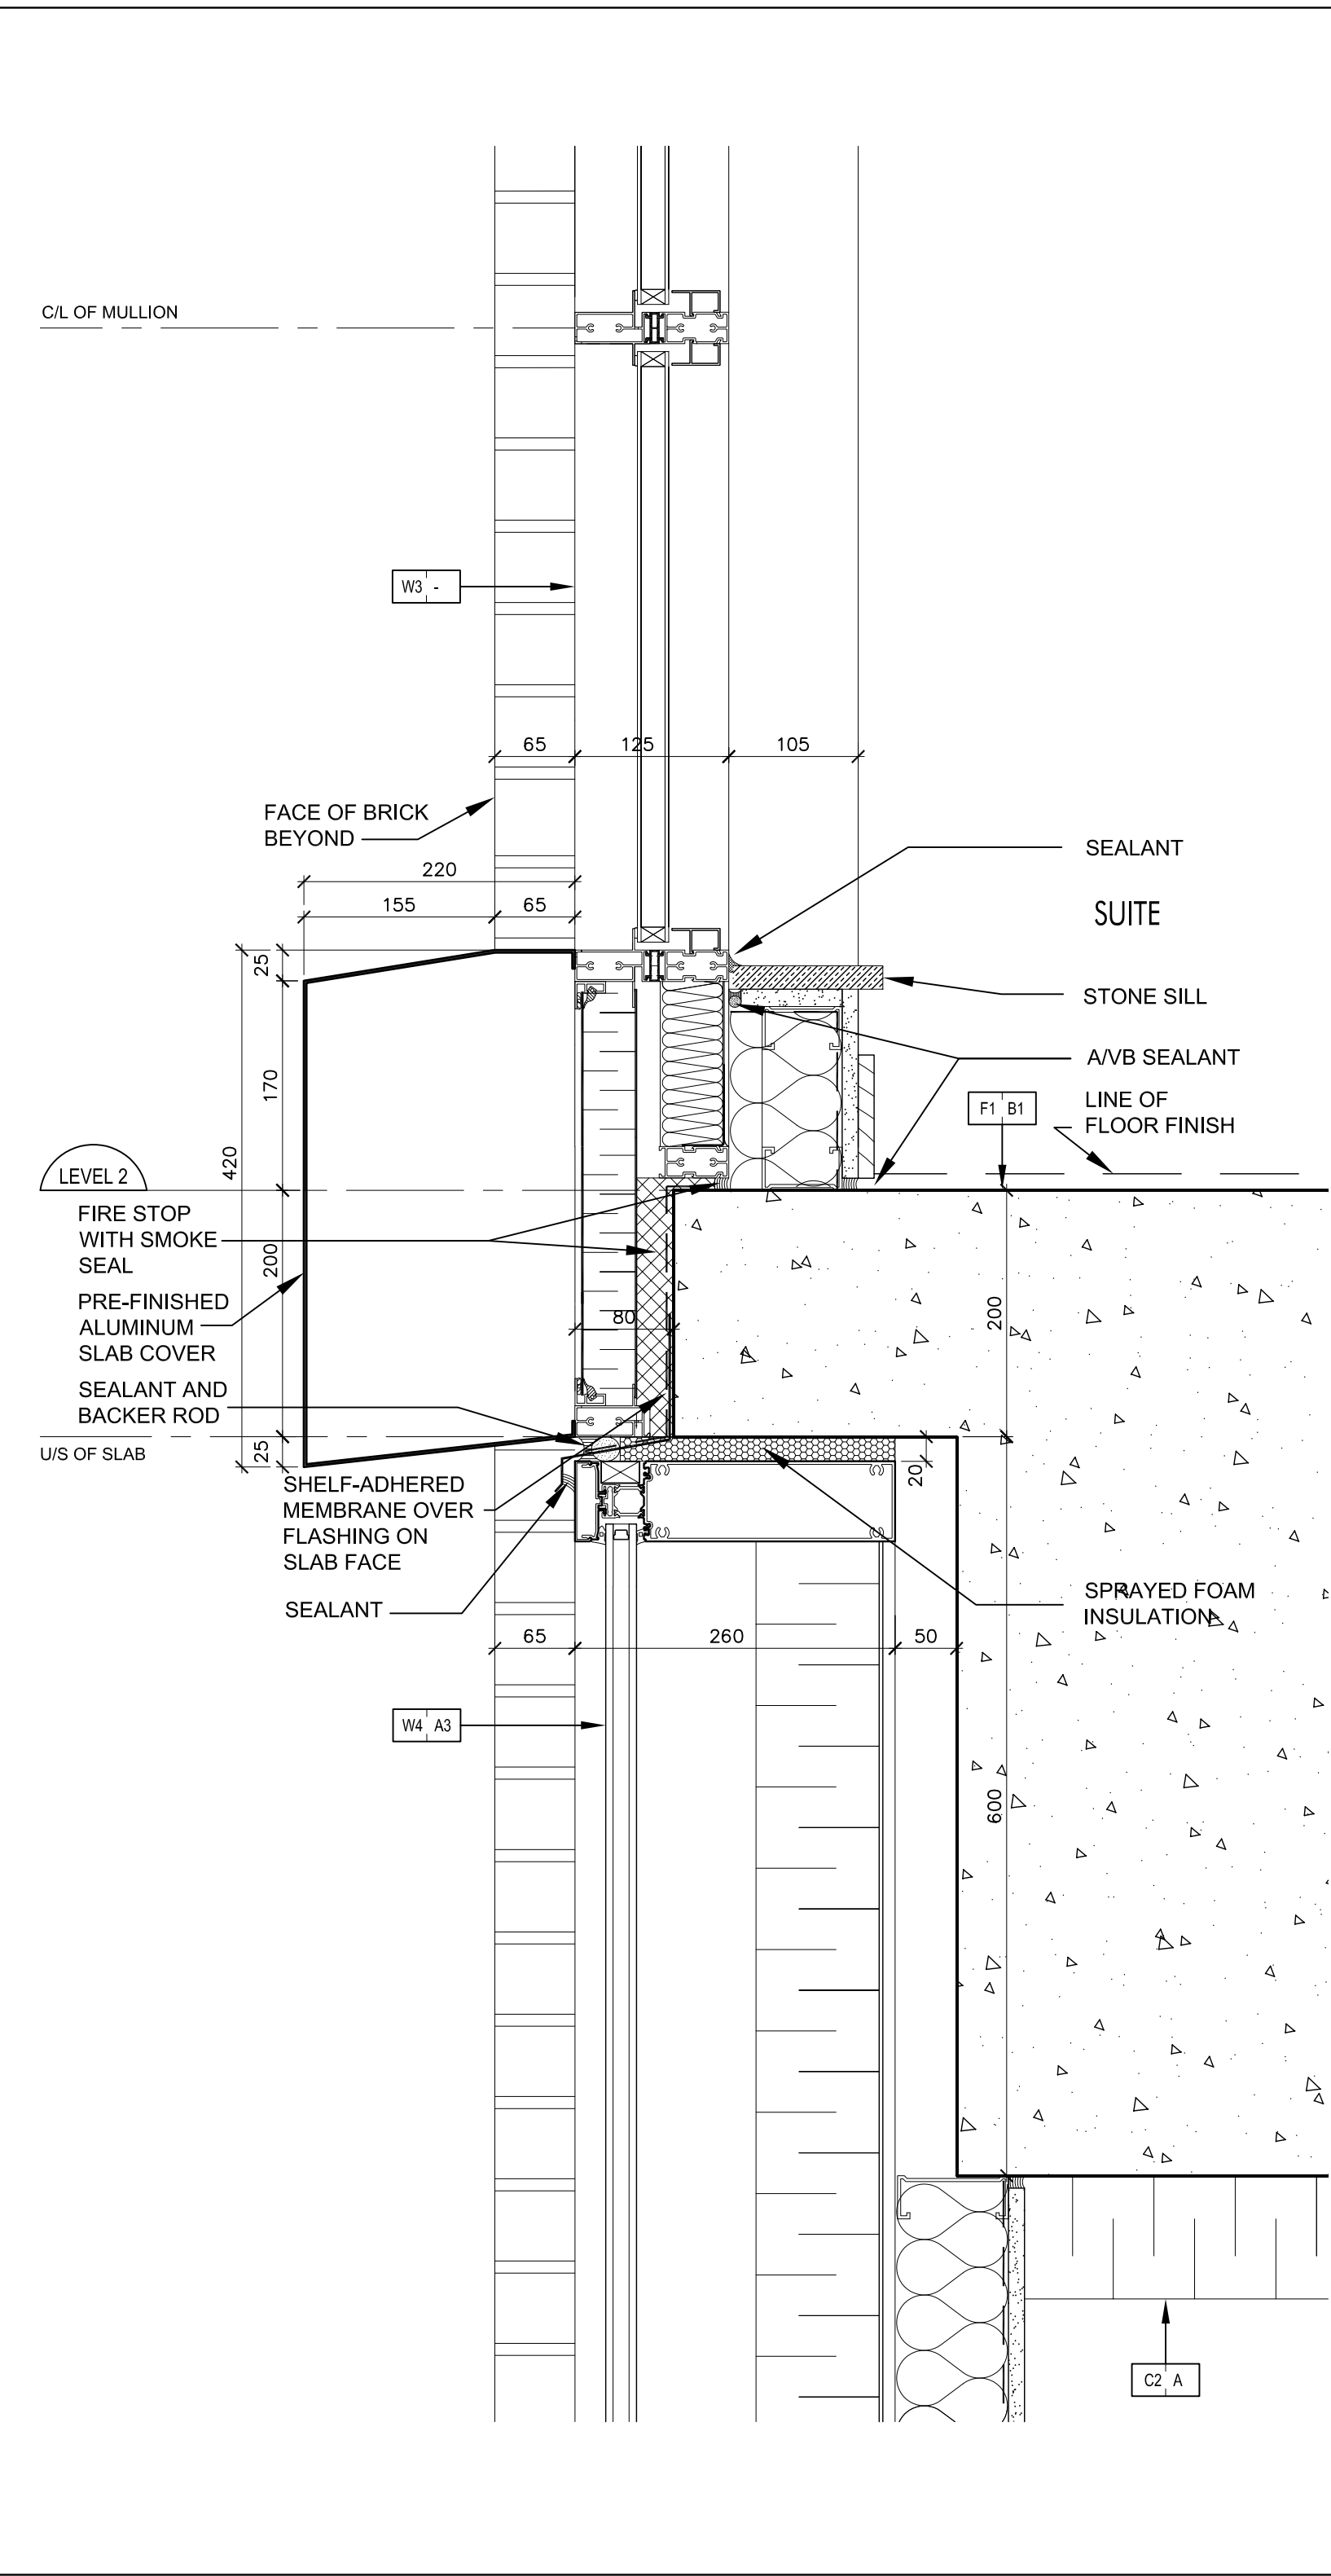


Pre-Fin. Alum. Slab Cover @ E/ Main Lobby @ L 1
(Ref. Wall Section 7/A7-02) SCALE: 1:5

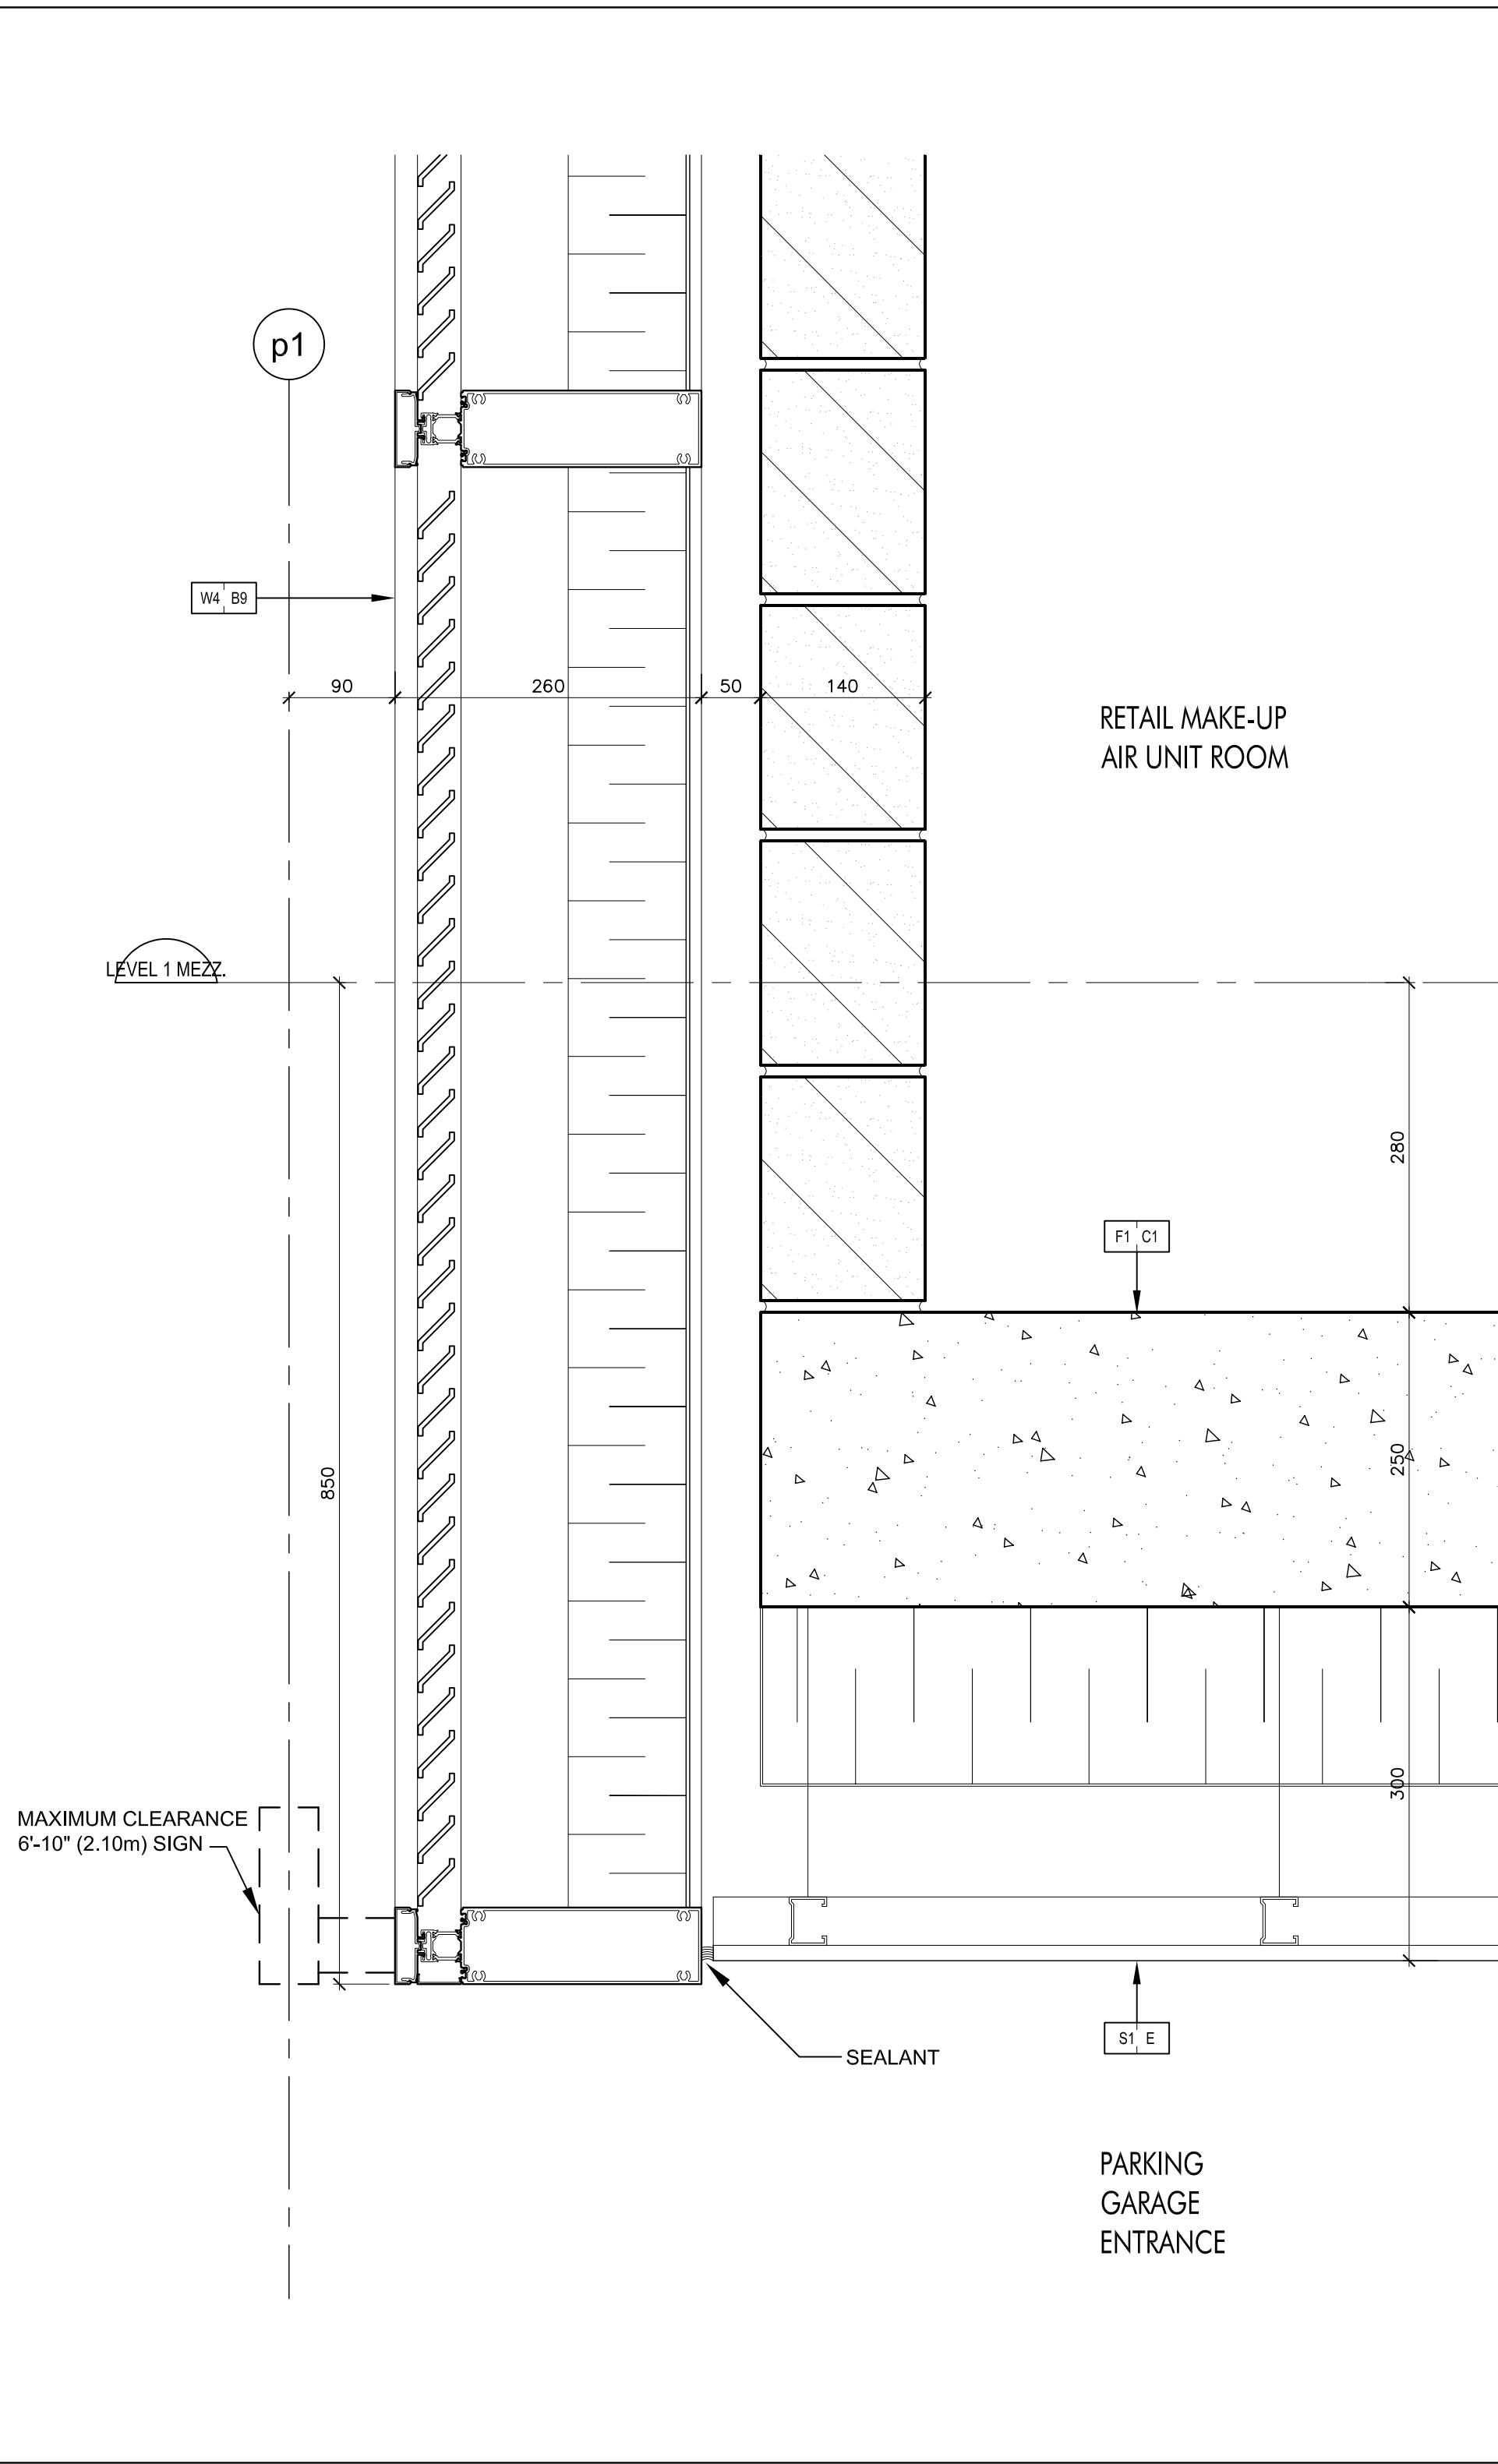


Soffit & Wall Detail @ Parking Garage Entrance @ Level 1
(Ref. Wall Section 5/A7-02) SCALE: 1:5

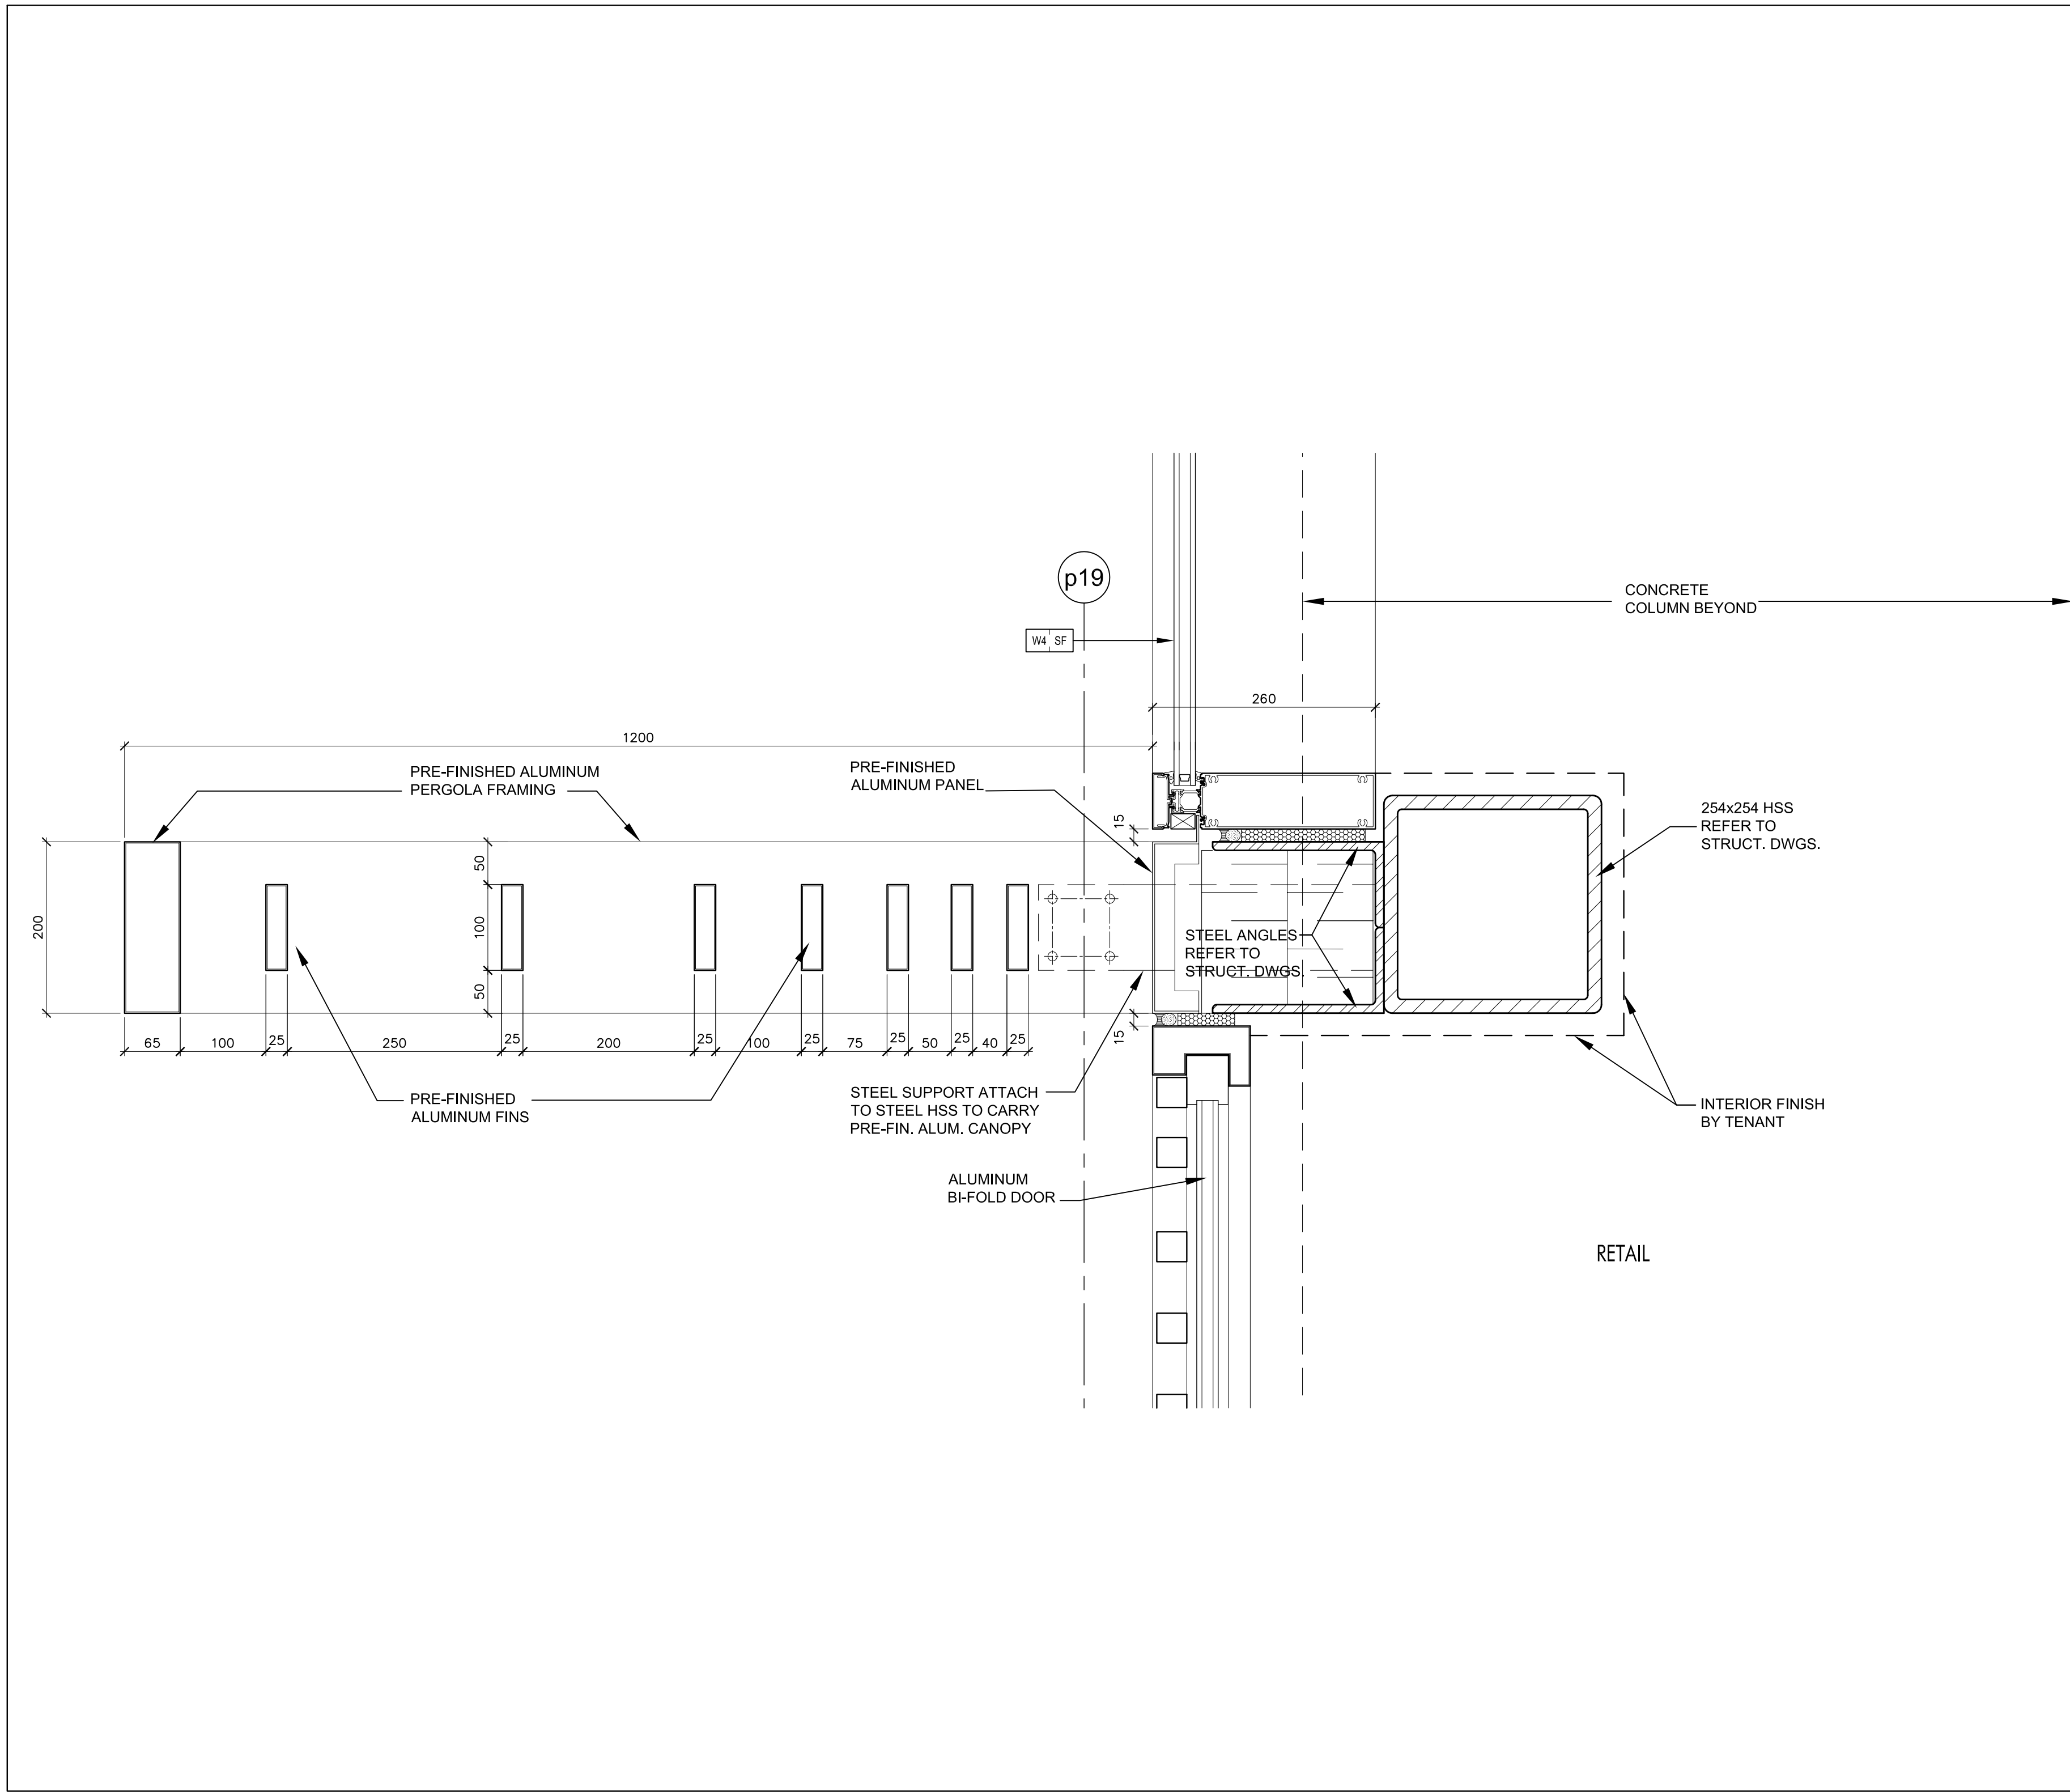


Pre-Finished Aluminum Trellis Canopy @ Retail @ Level 1
(Ref. Wall Section 6/A7-04) SCALE: 1:5

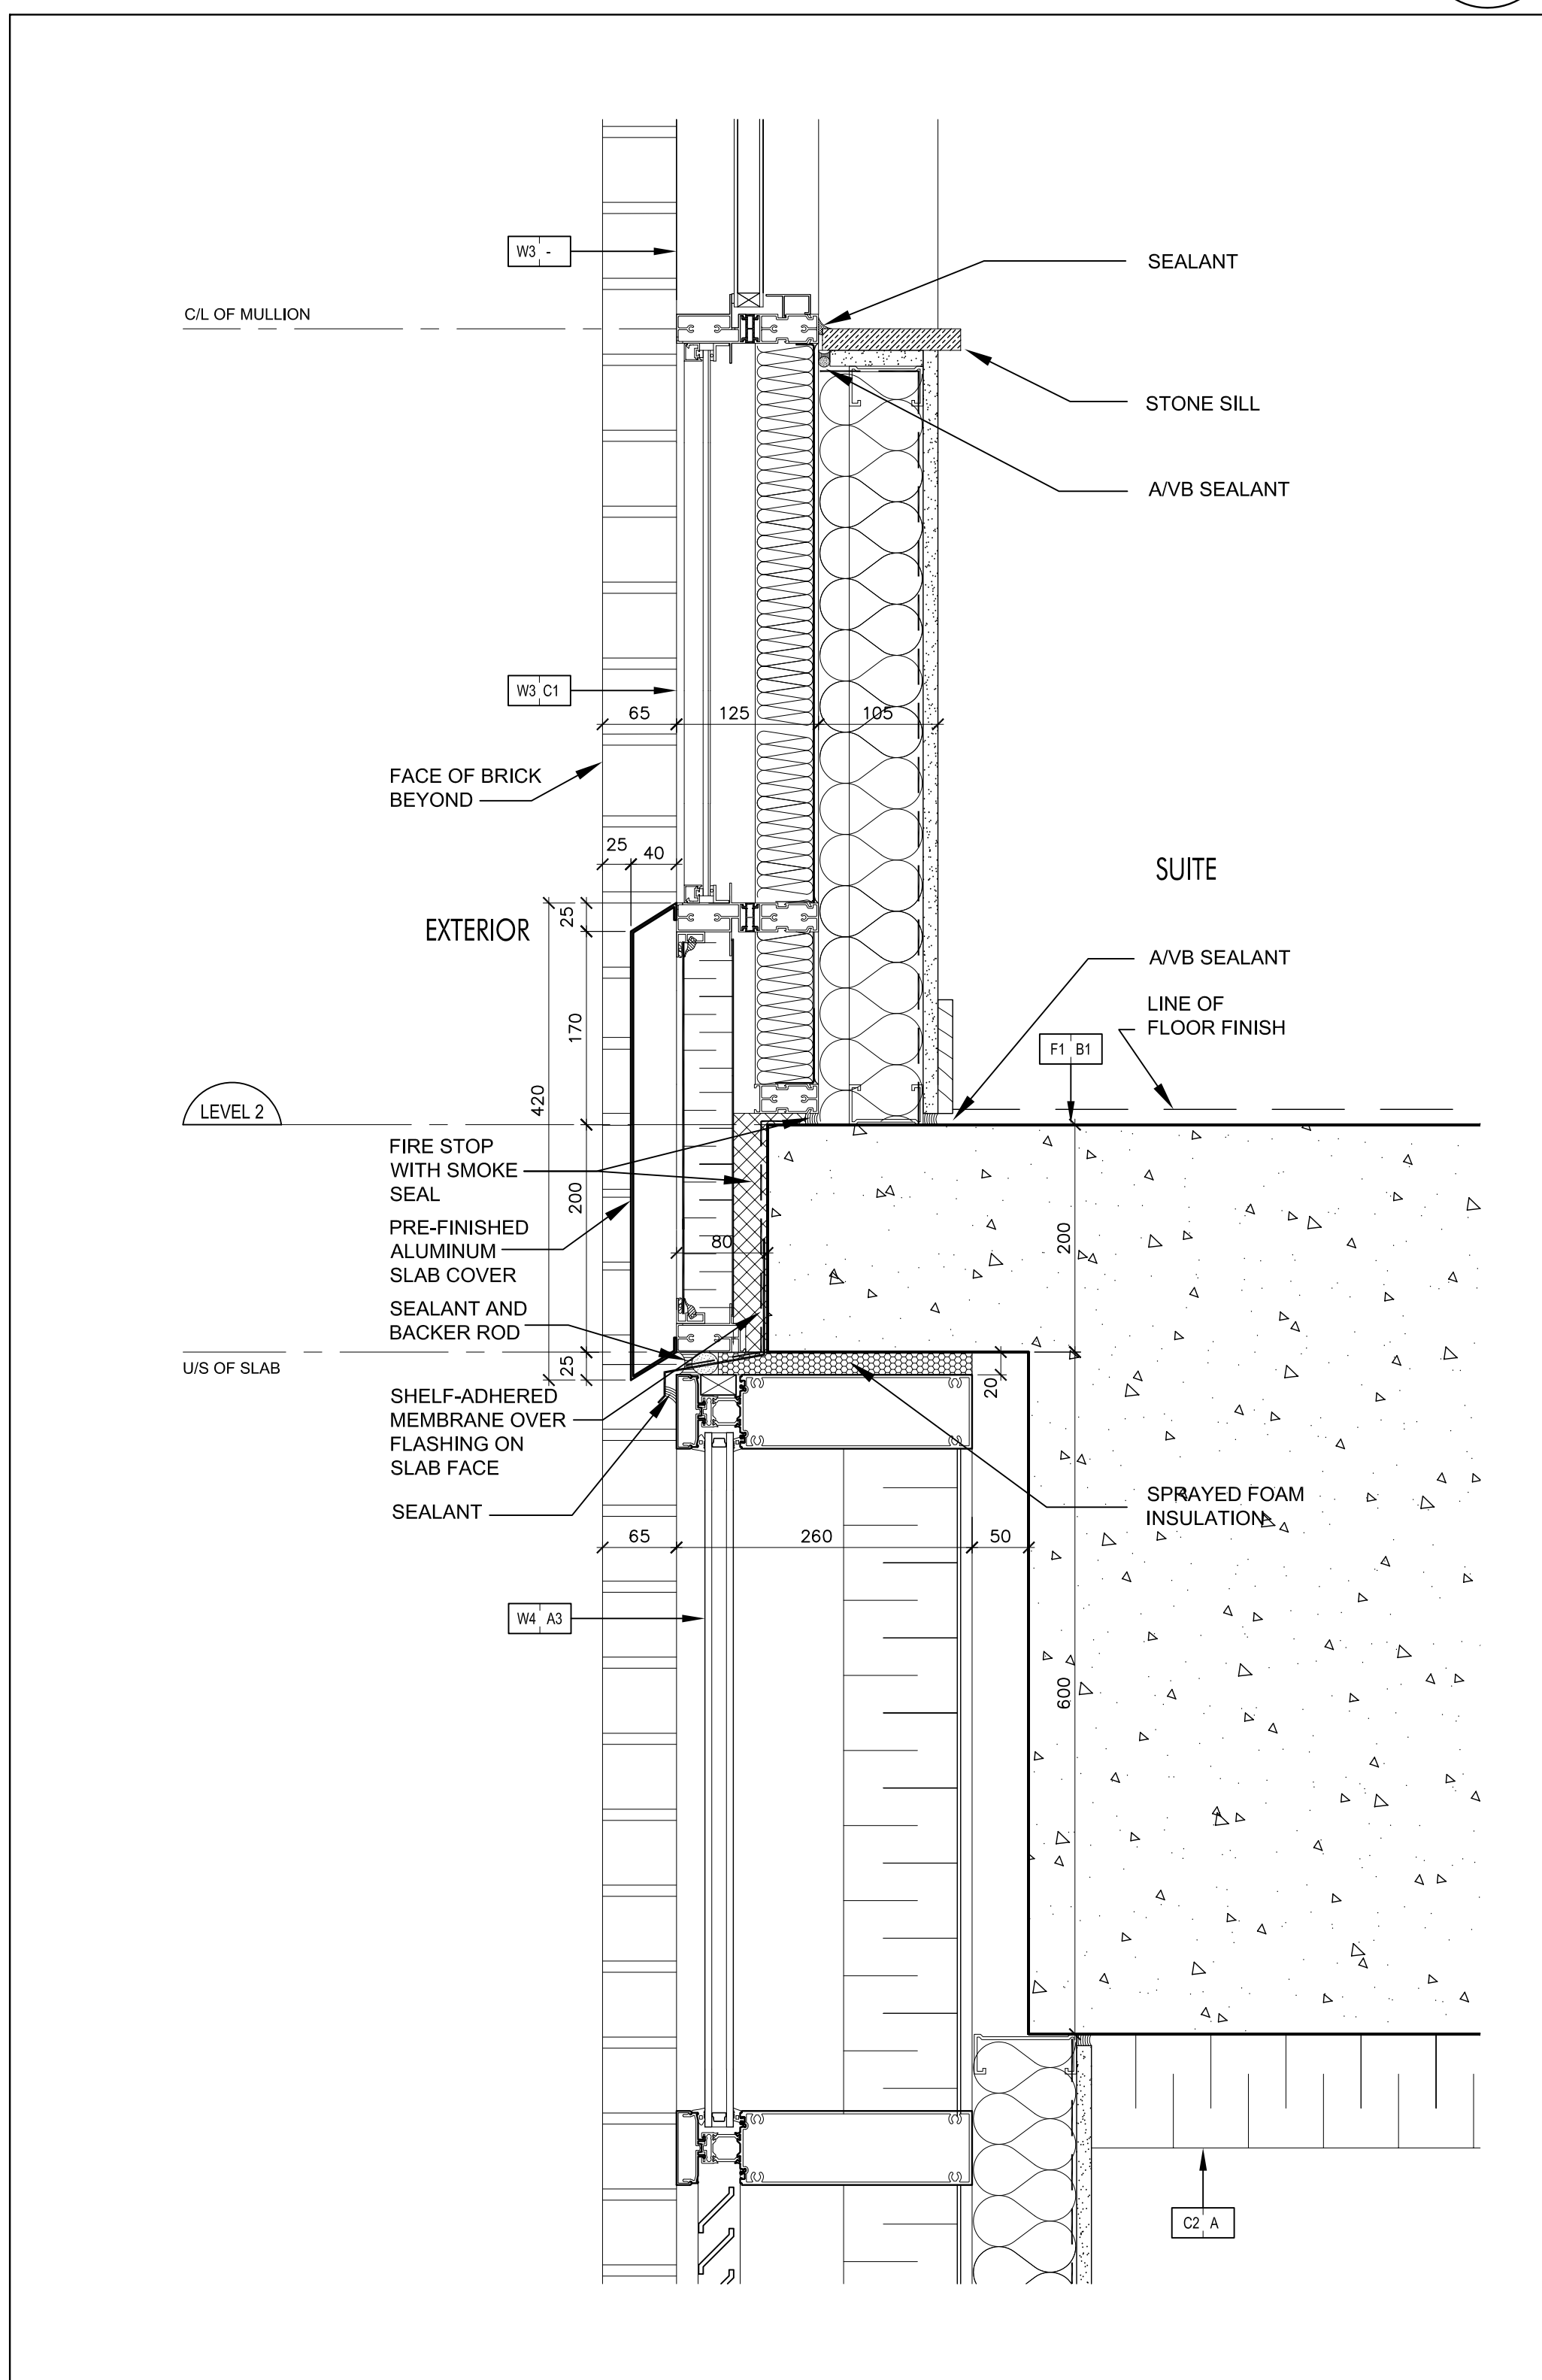


Pre-Finished Aluminum Slab Cover @ Retail @ Level 1
(Ref. Wall Section 4/A7-03) SCALE: 1:5

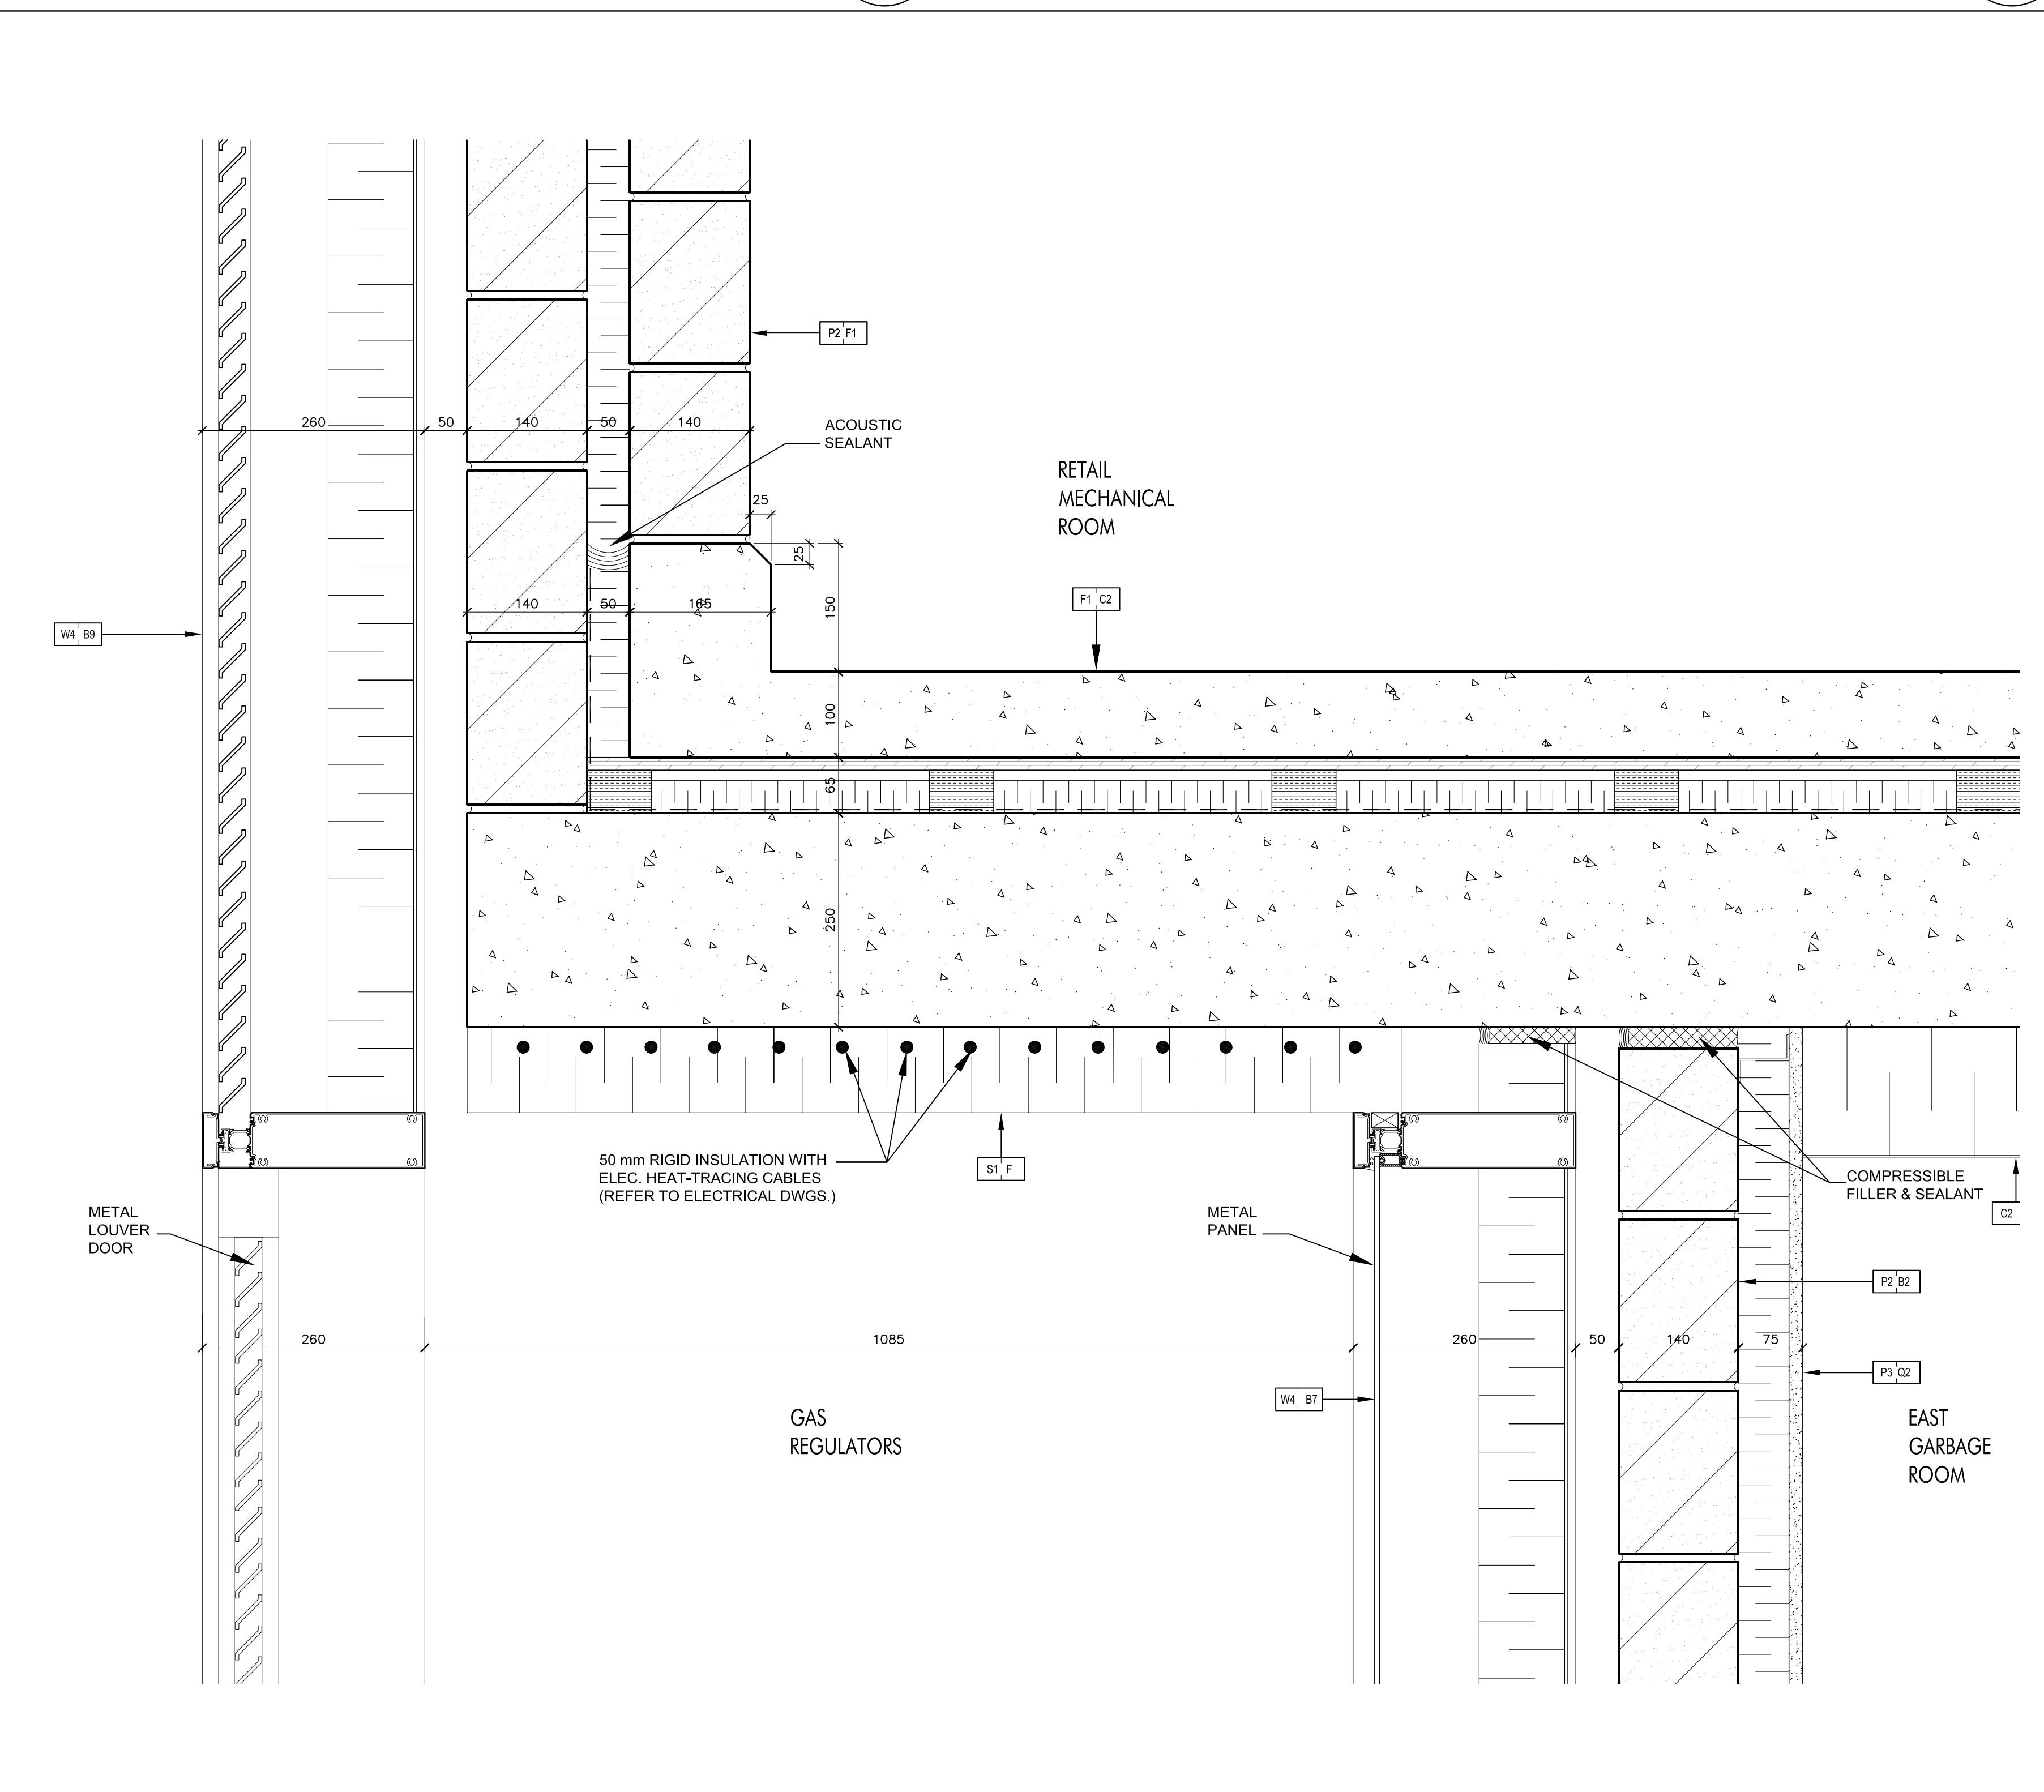


Wall Detail @ Gas Regulators Alcove @ Level 1
(Ref. Wall Section 6/A7-02) SCALE: 1:5

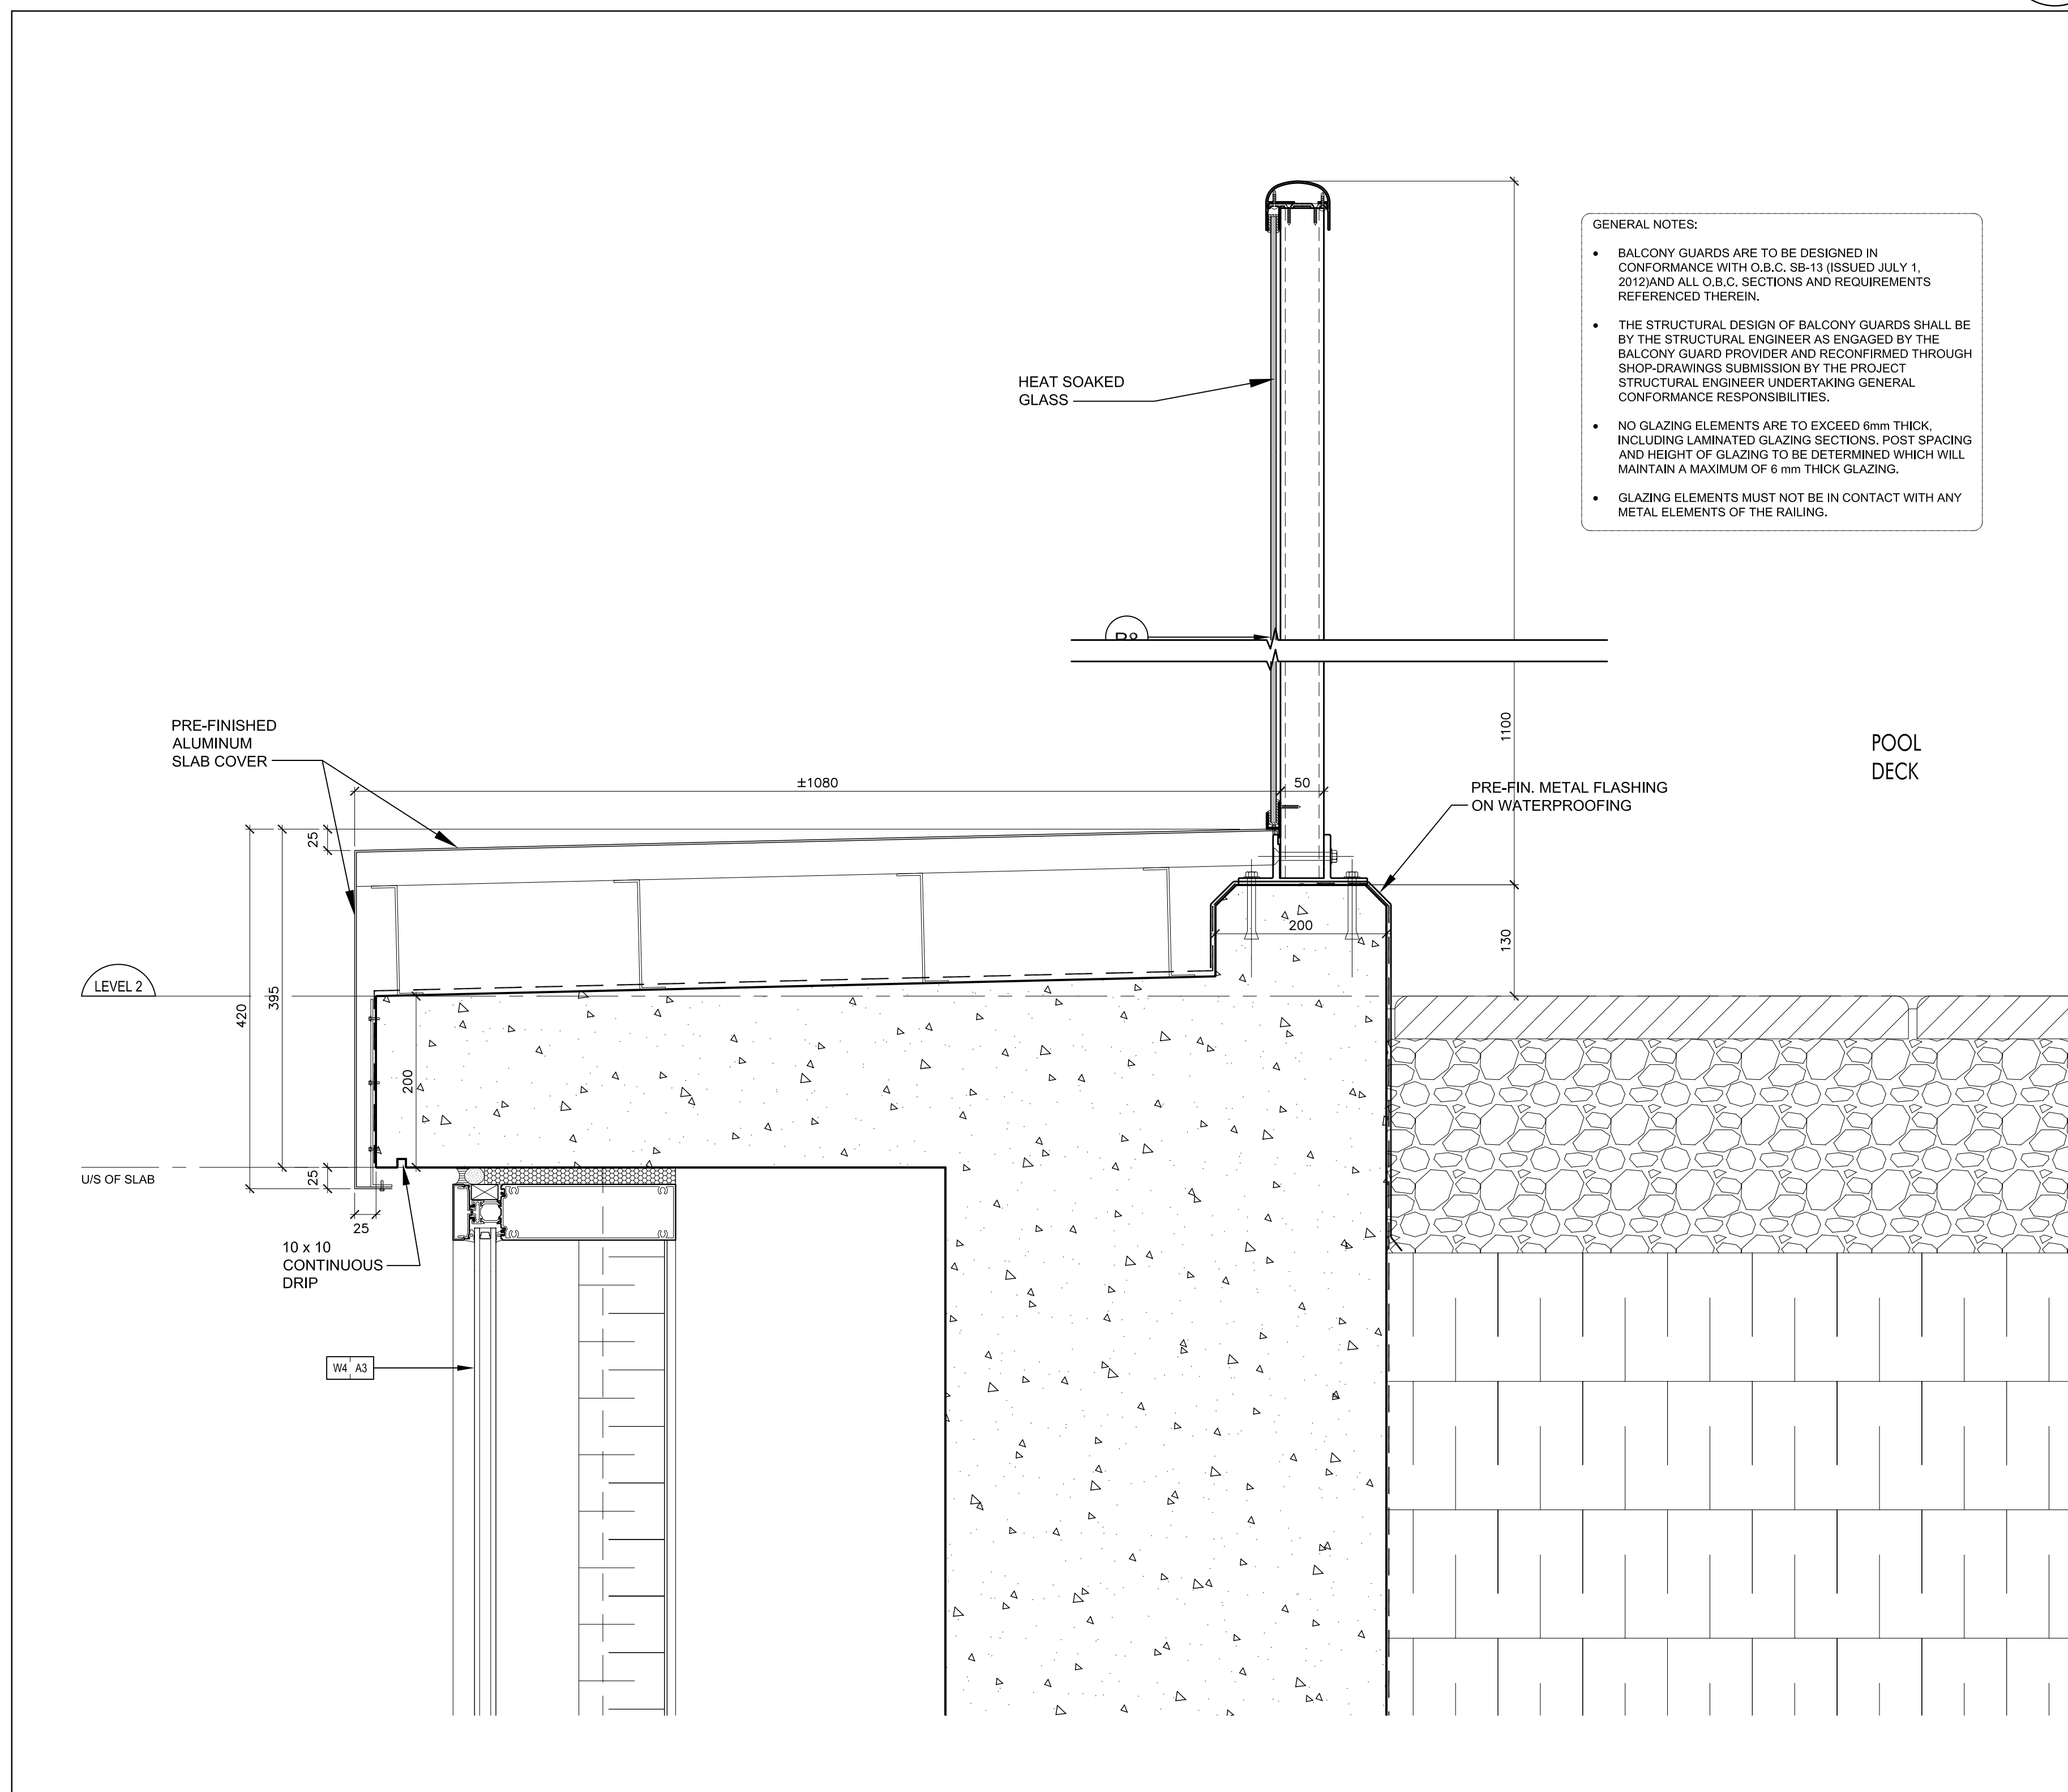

Slab Cover Detail @ Pool Deck @ Level 2
(Ref. Wall Section 6/A7-04) SCALE: 1:5

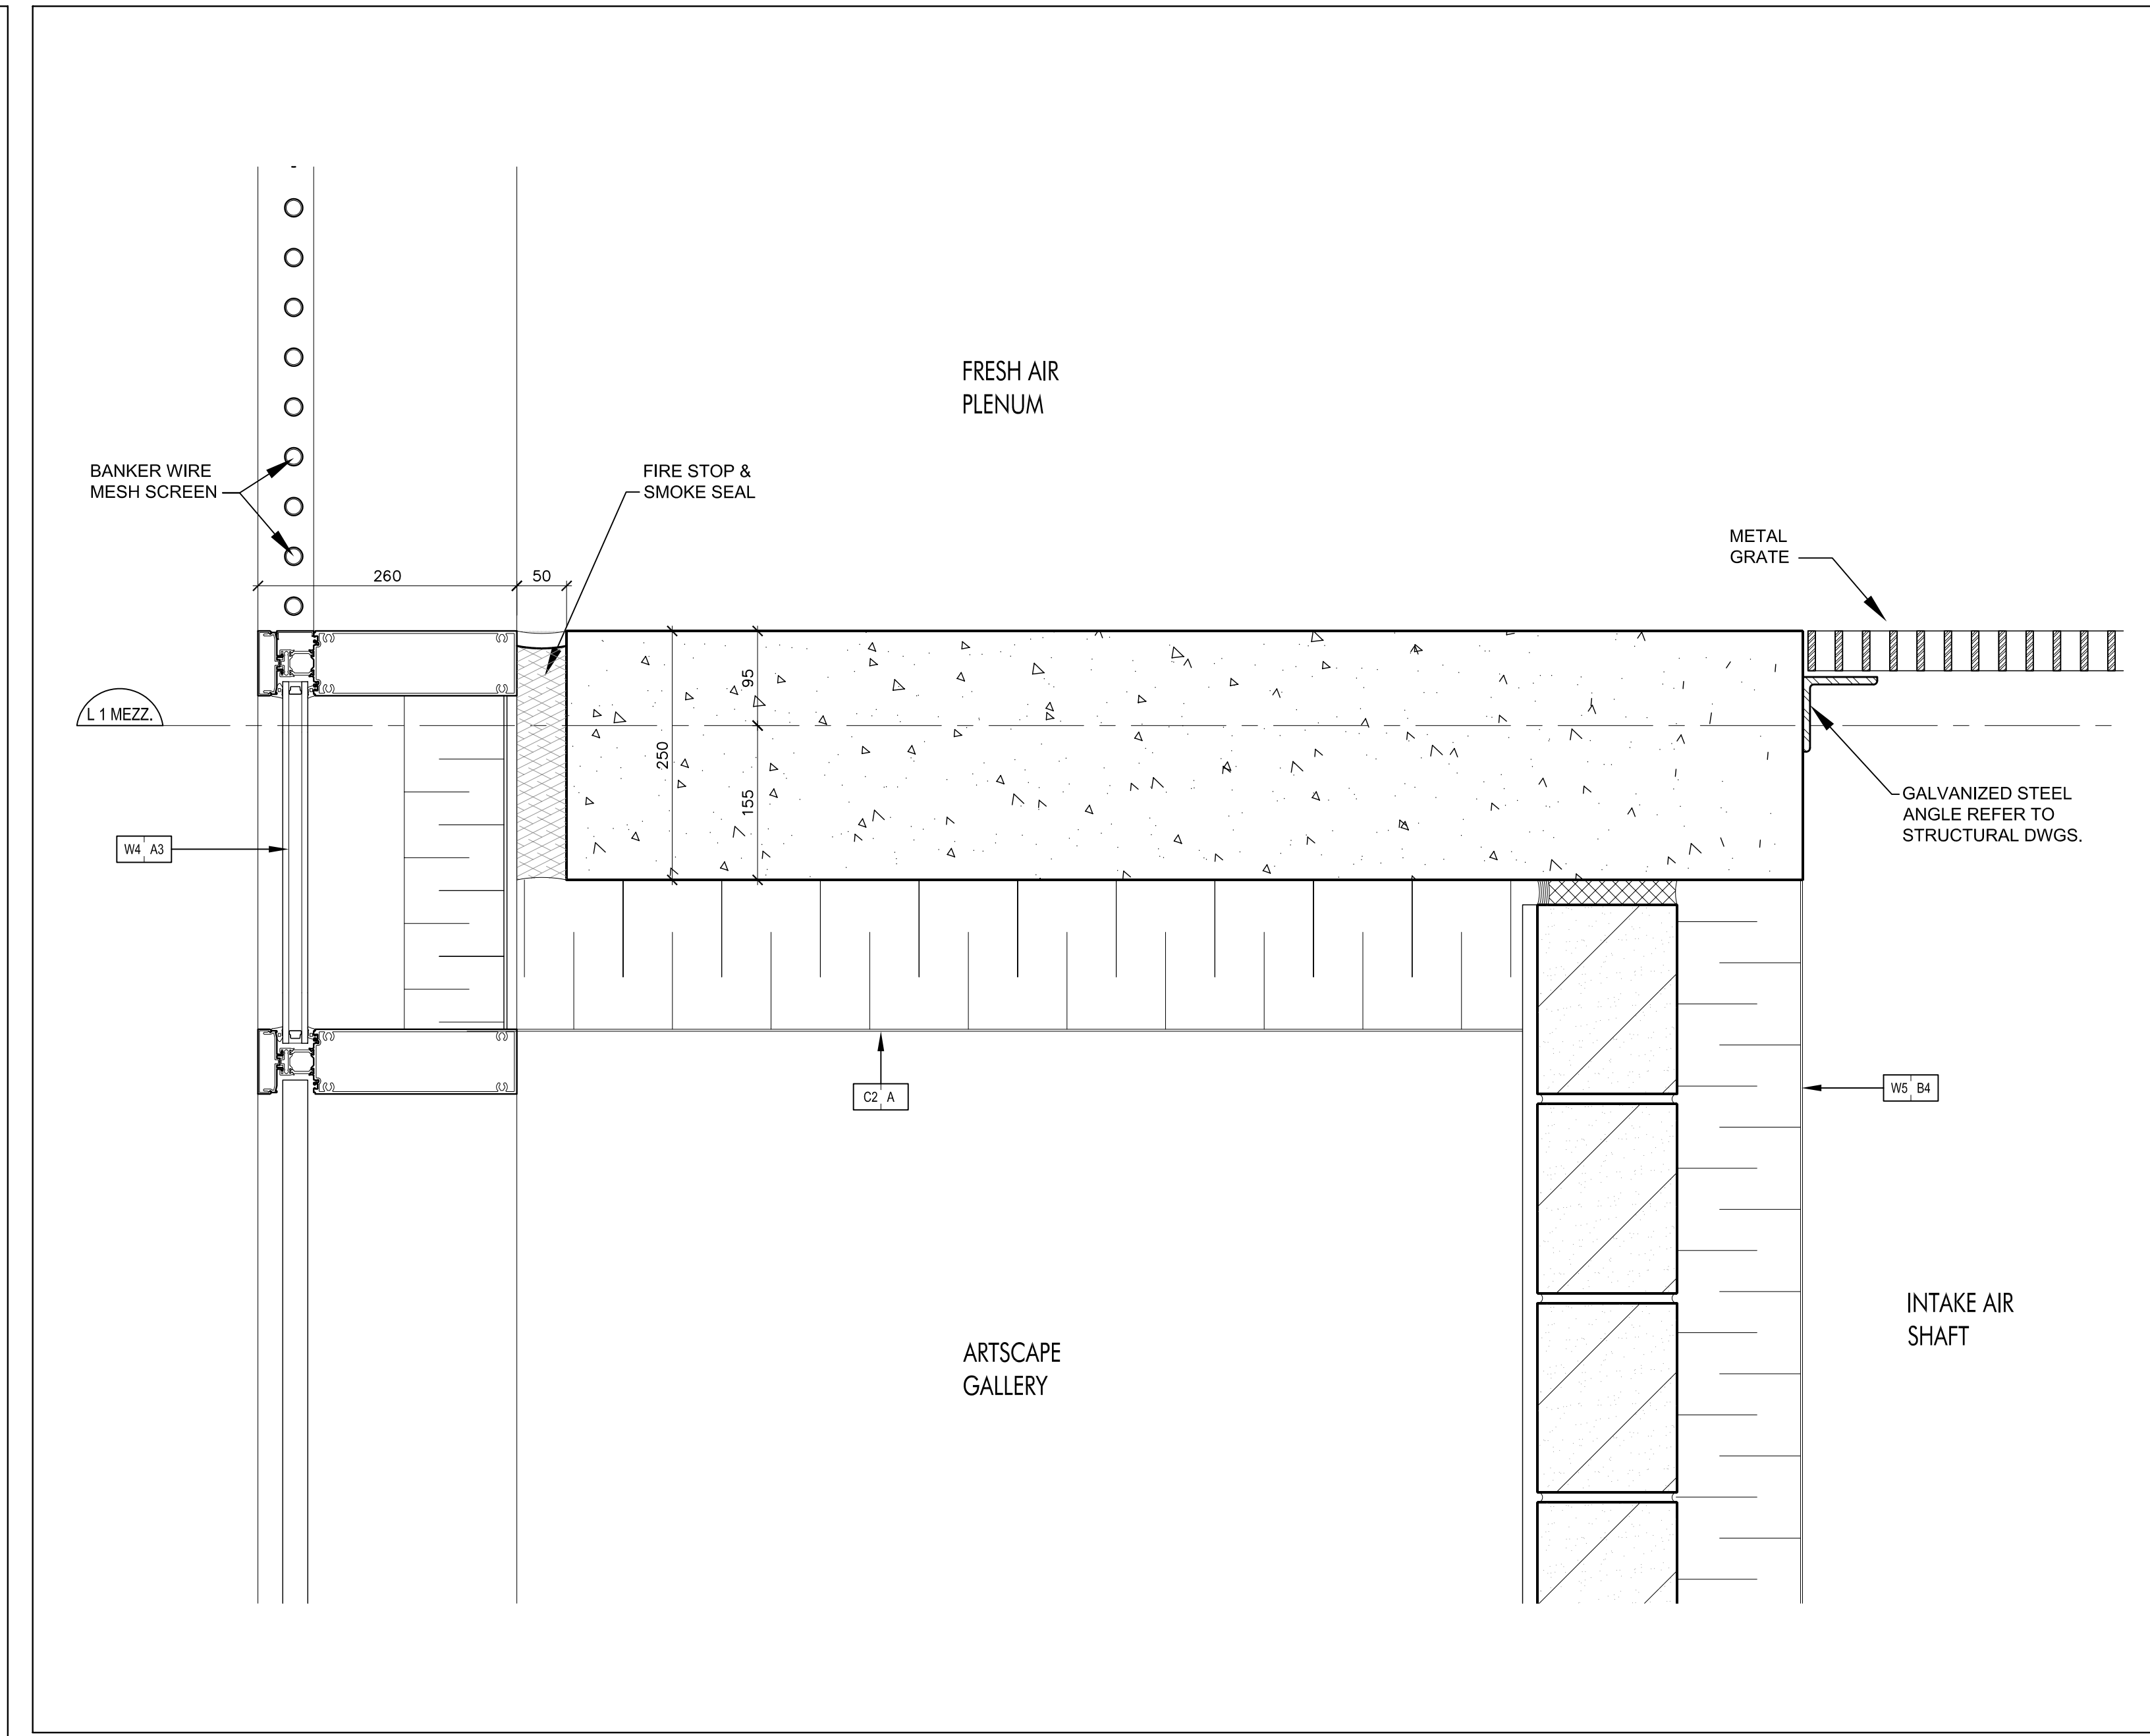

Detail @ Intake Air Shaft @ Level 1 Mezzanine
(Ref. Wall Section 9/A7-04) SCALE: 1:5

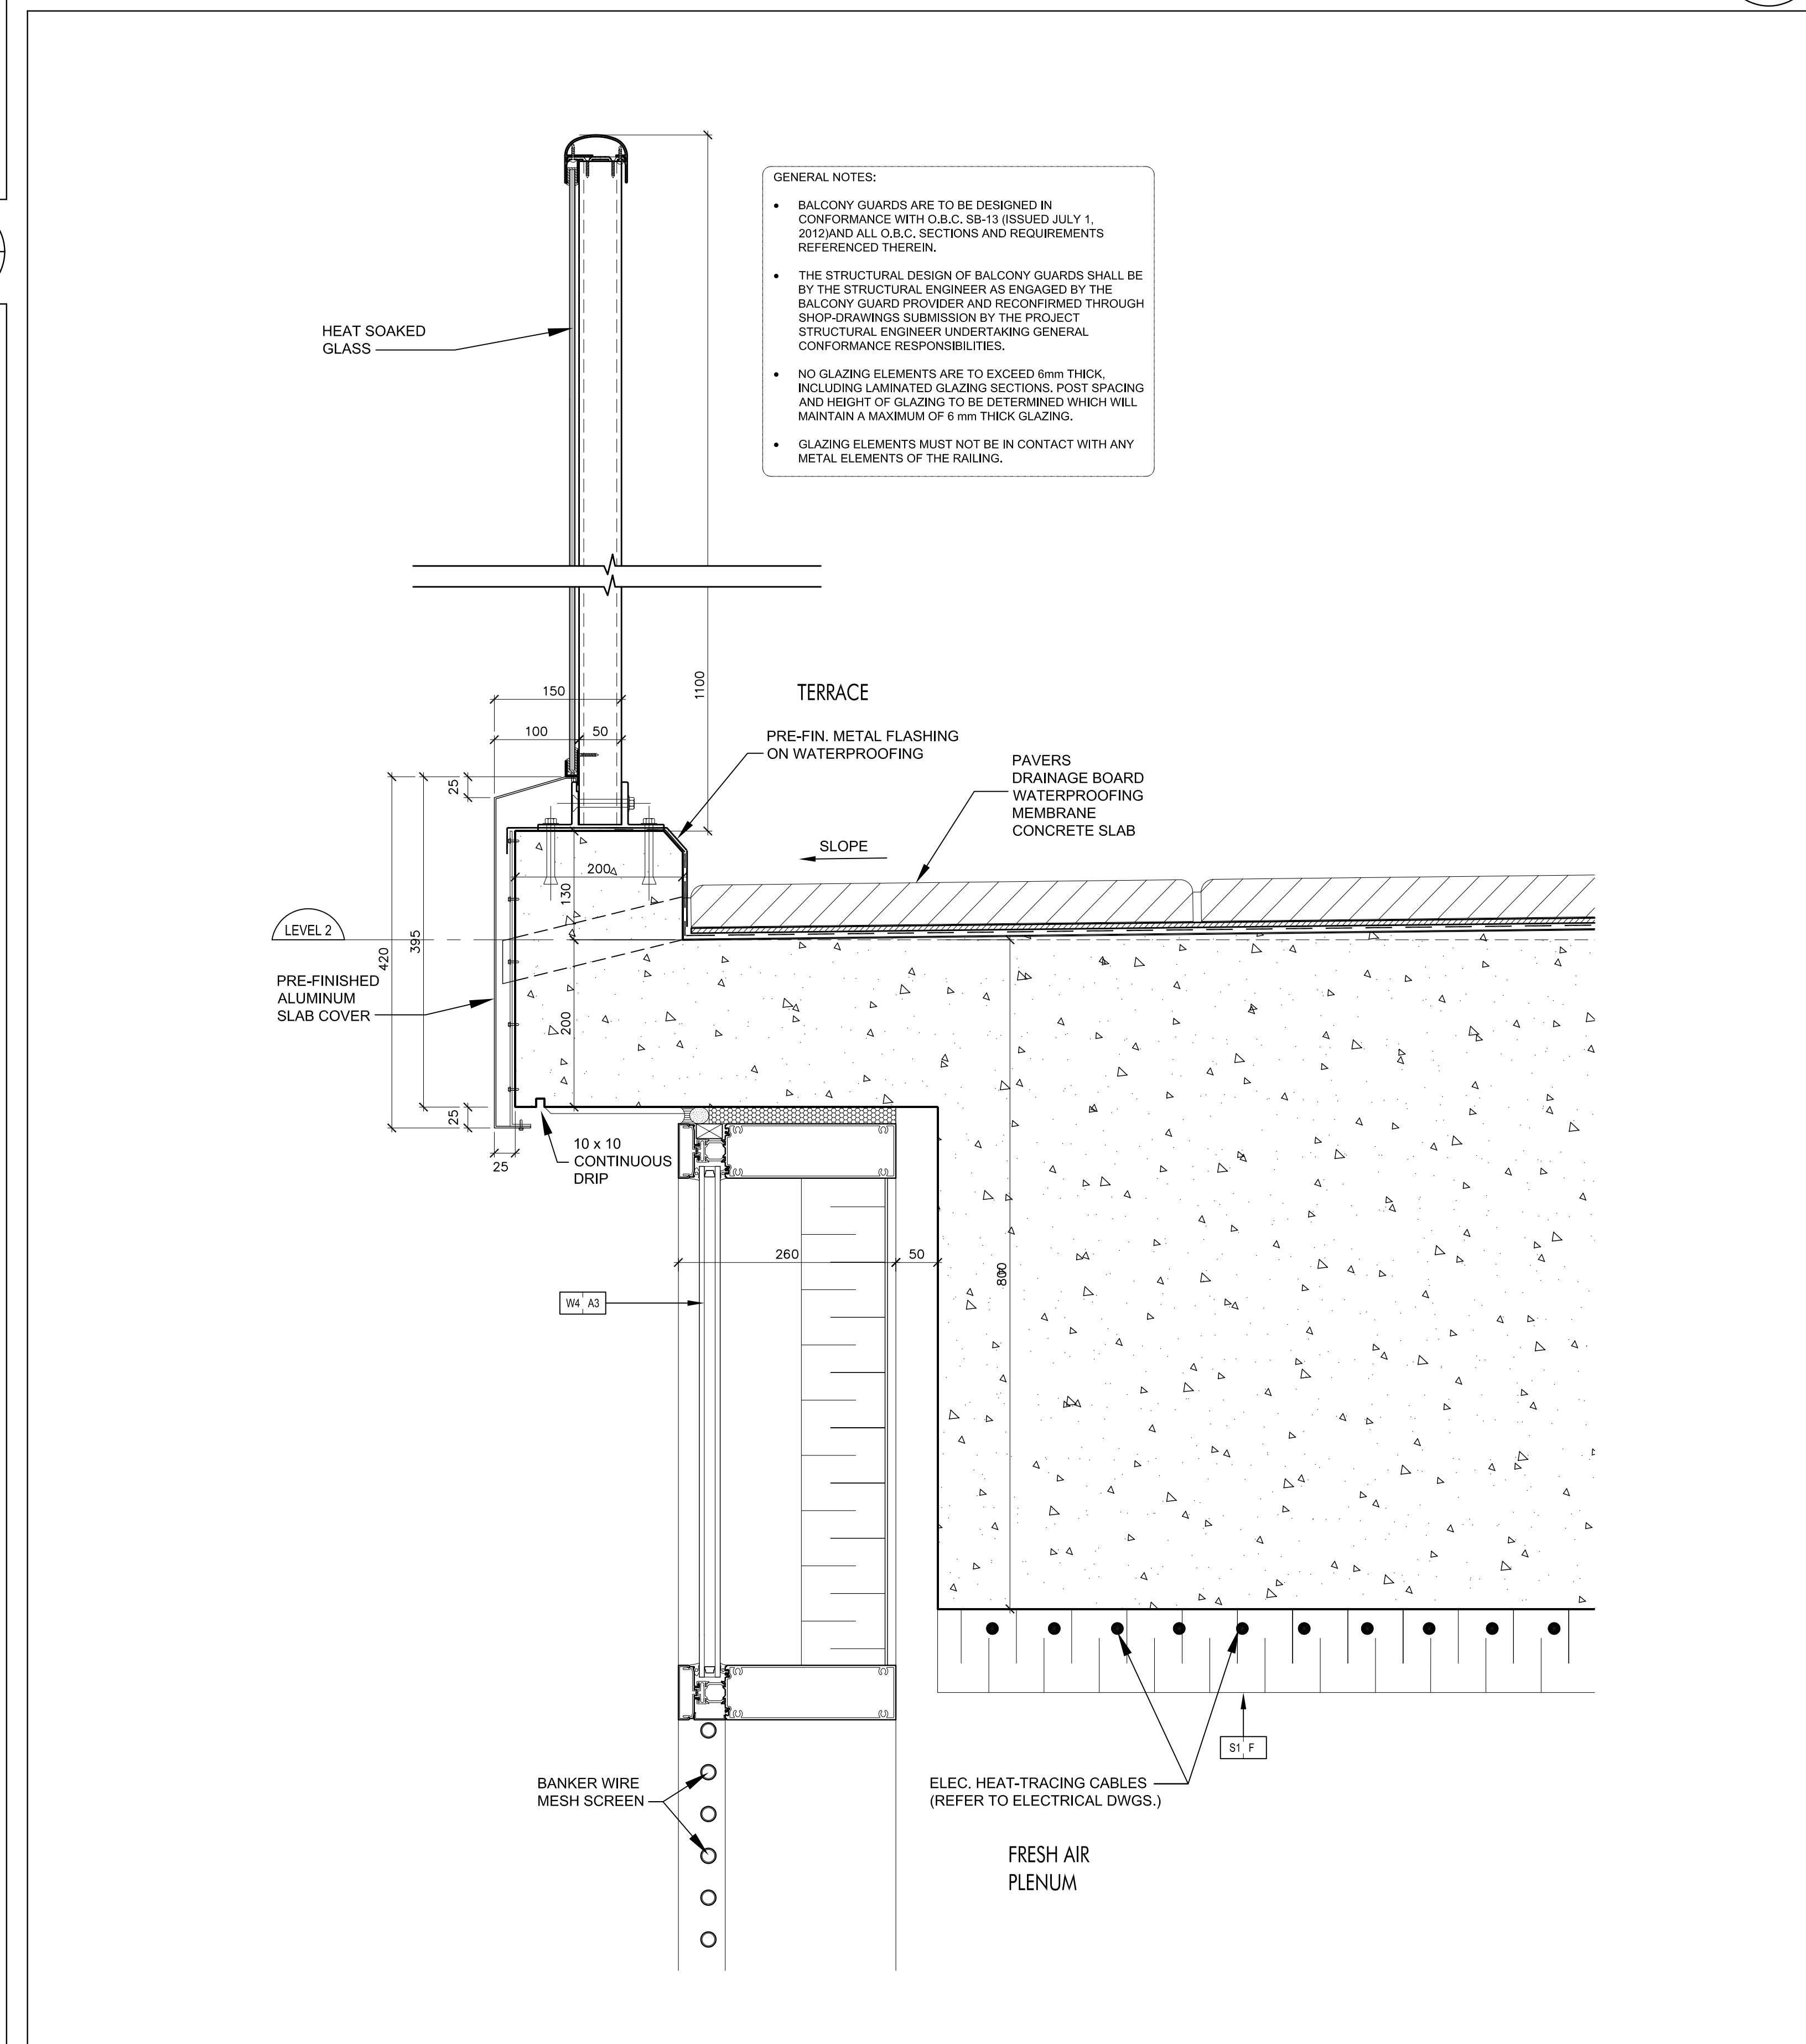

Detail @ Fresh Air Plenum @ Level 2
(Ref. Wall Section 9/A7-04) SCALE: 1:5