




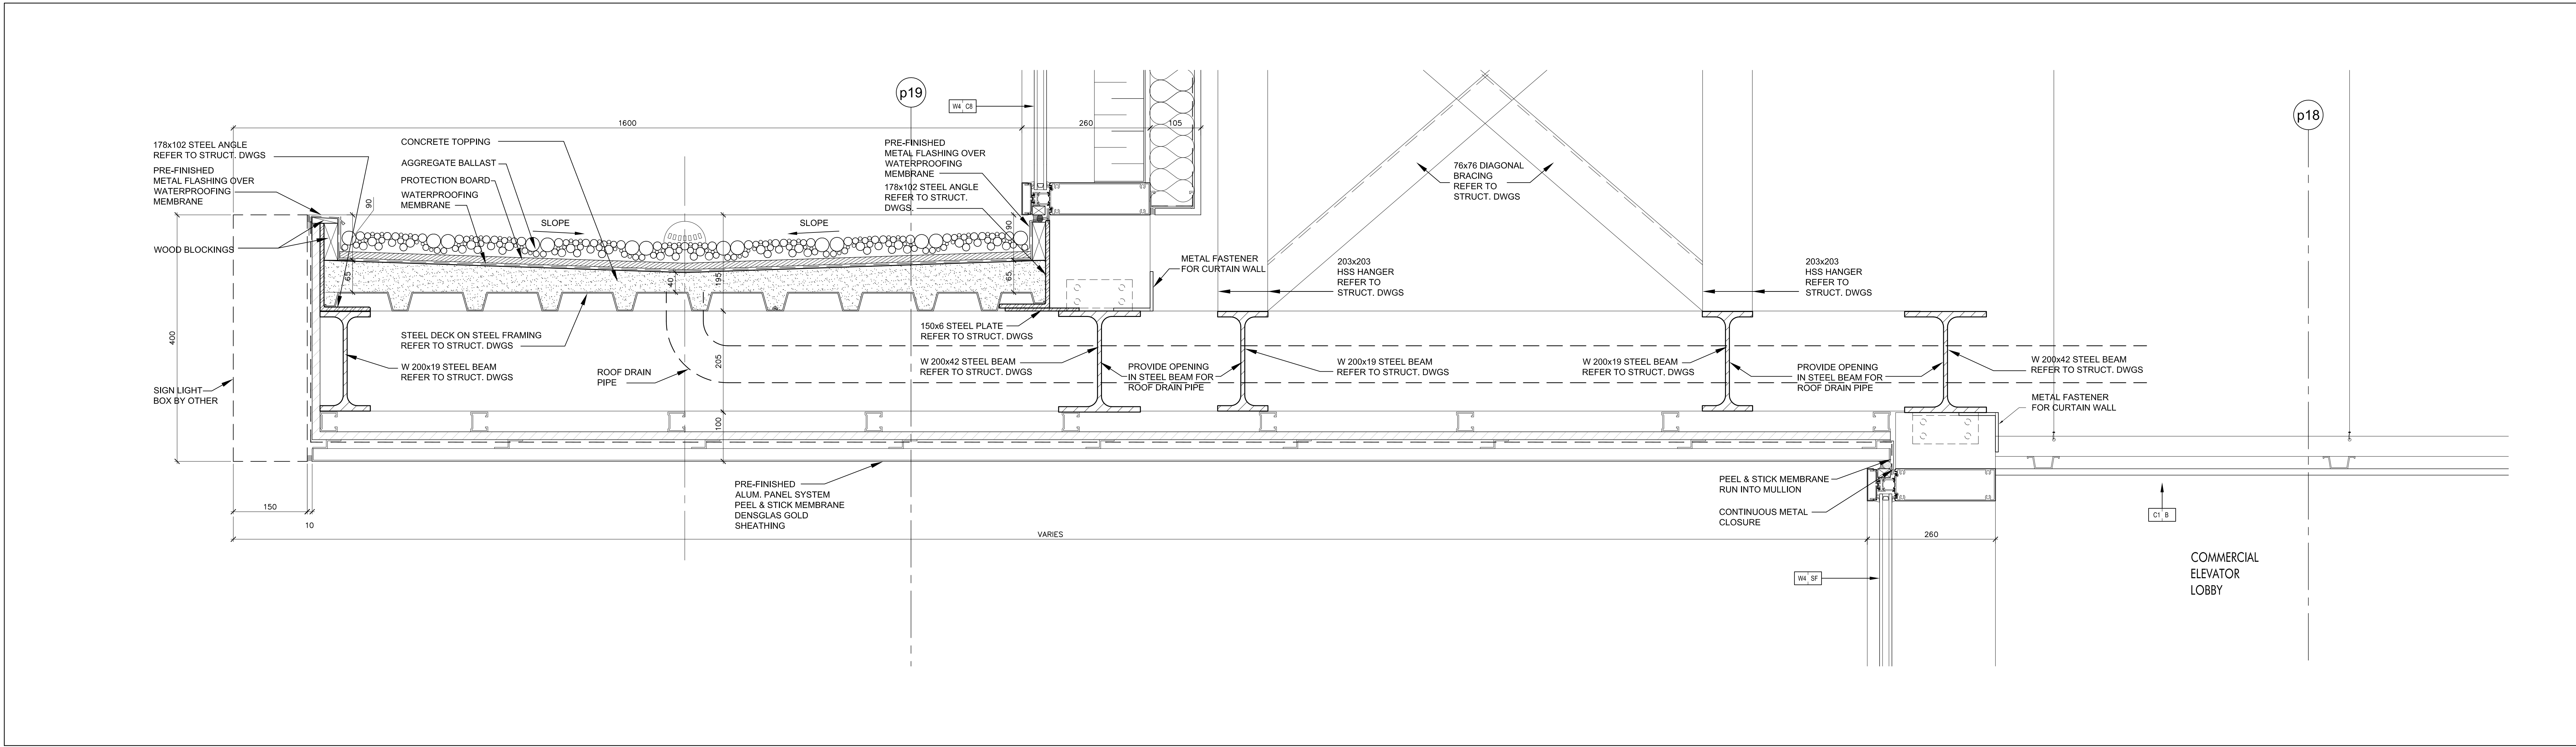


Pre-Finished Aluminum Canopy @ Commercial Elevator Lobby @ Level 1
SCALE 1:5
A7-16

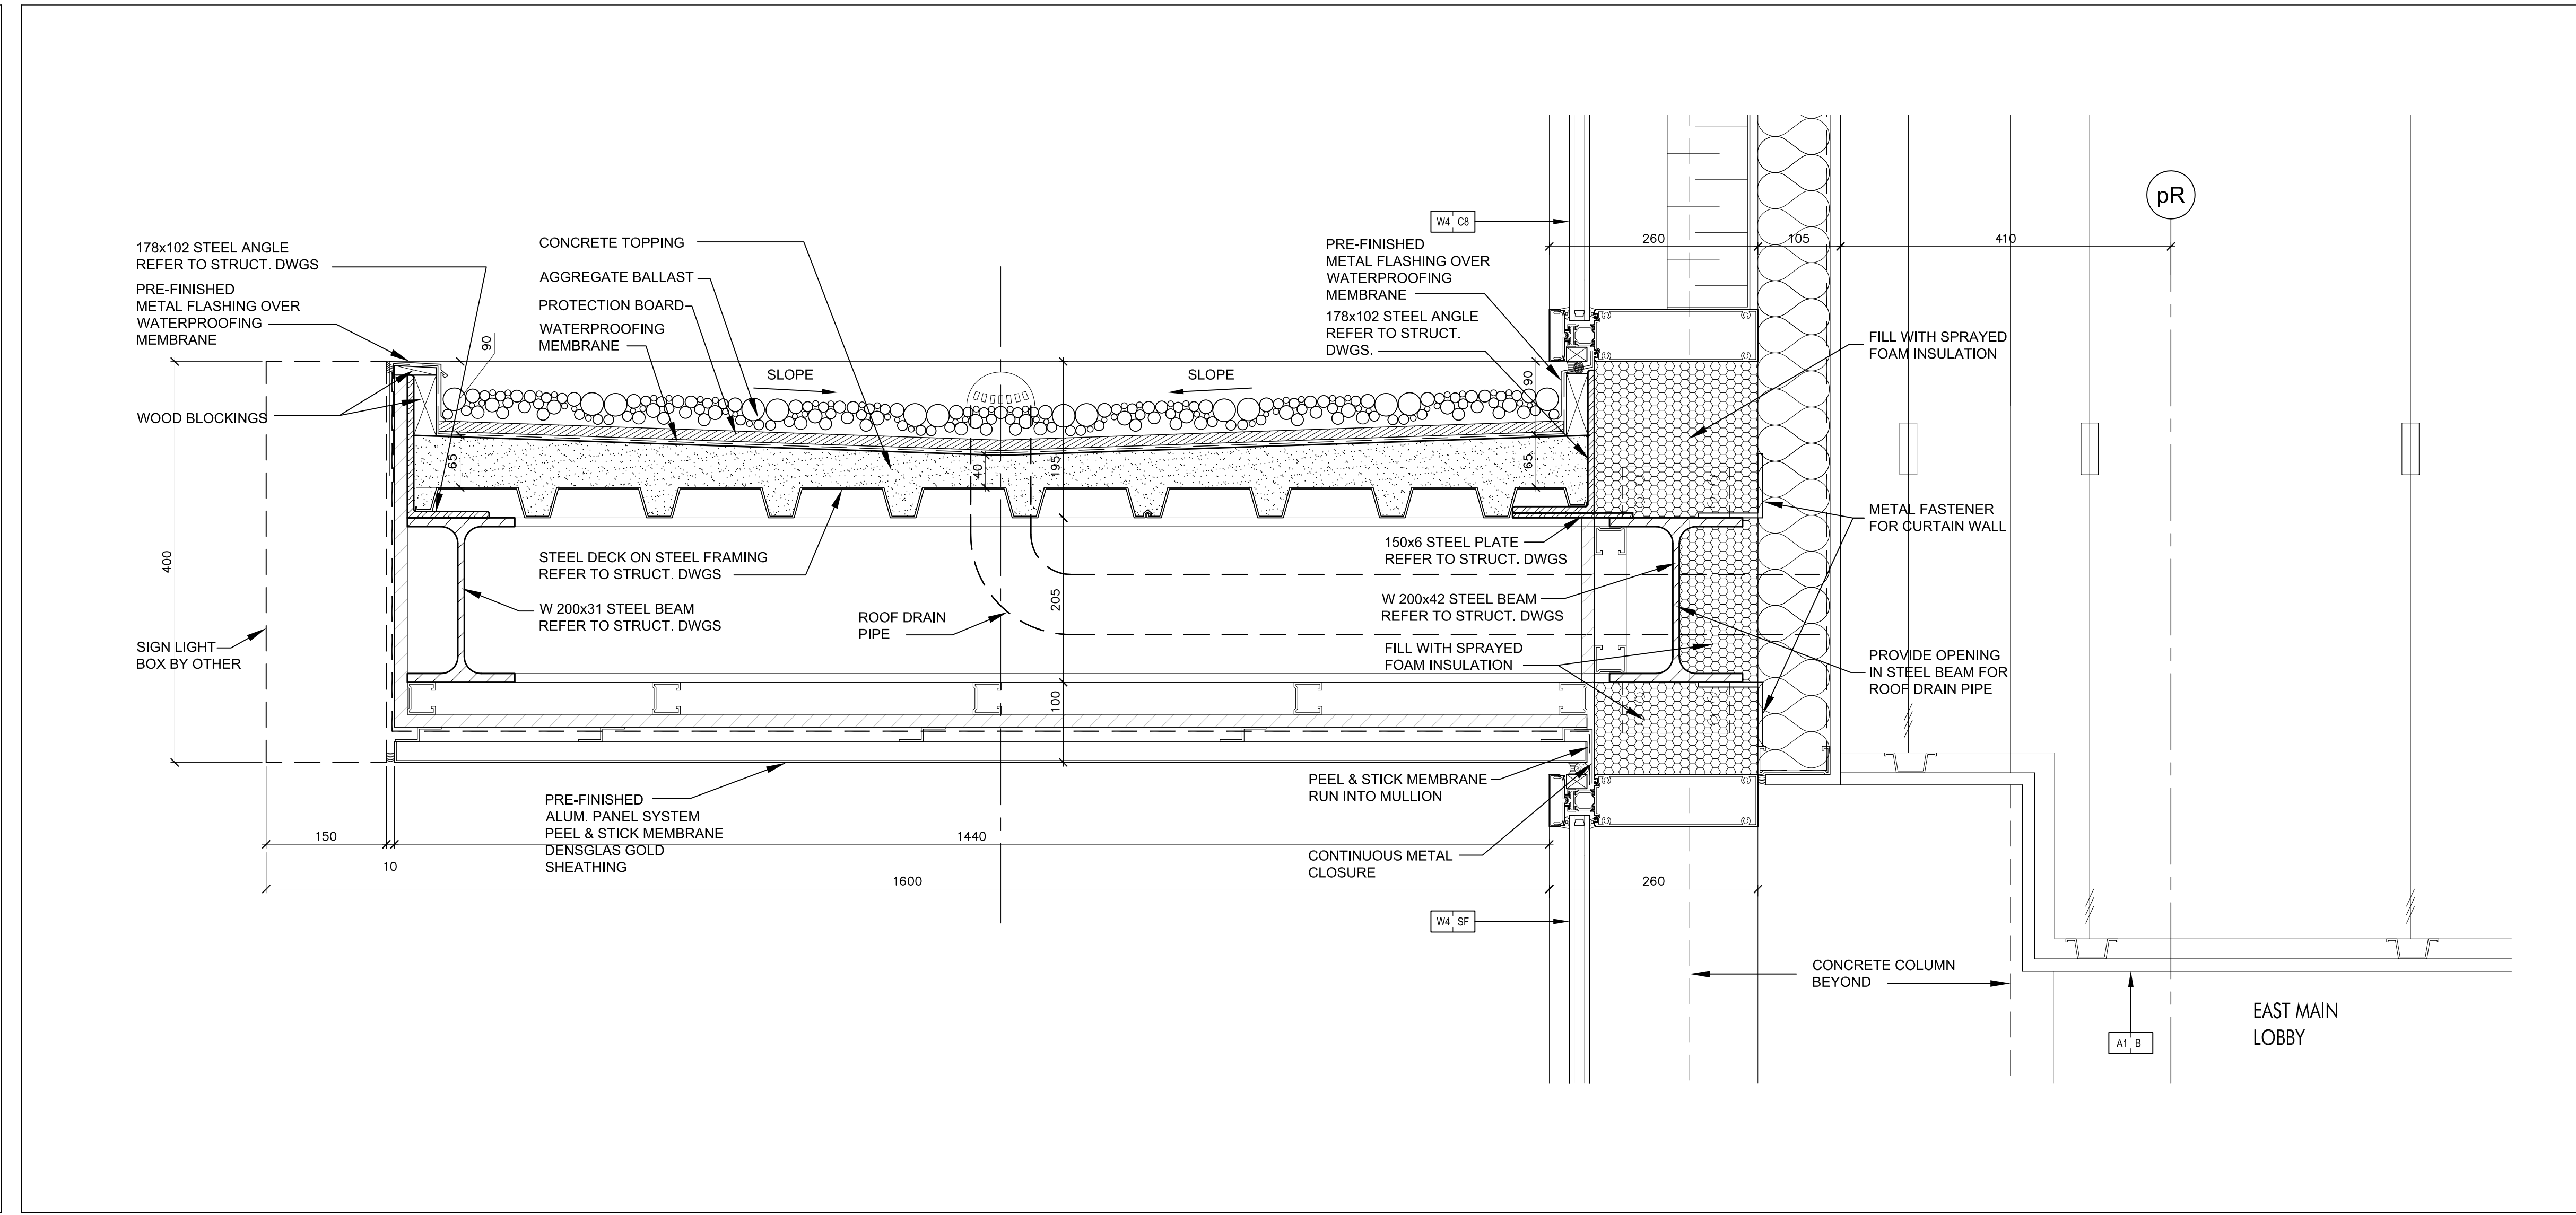


Pre-Finished Aluminum Canopy @ East Main Lobby @ Level 1
SCALE 1:5
A7-16

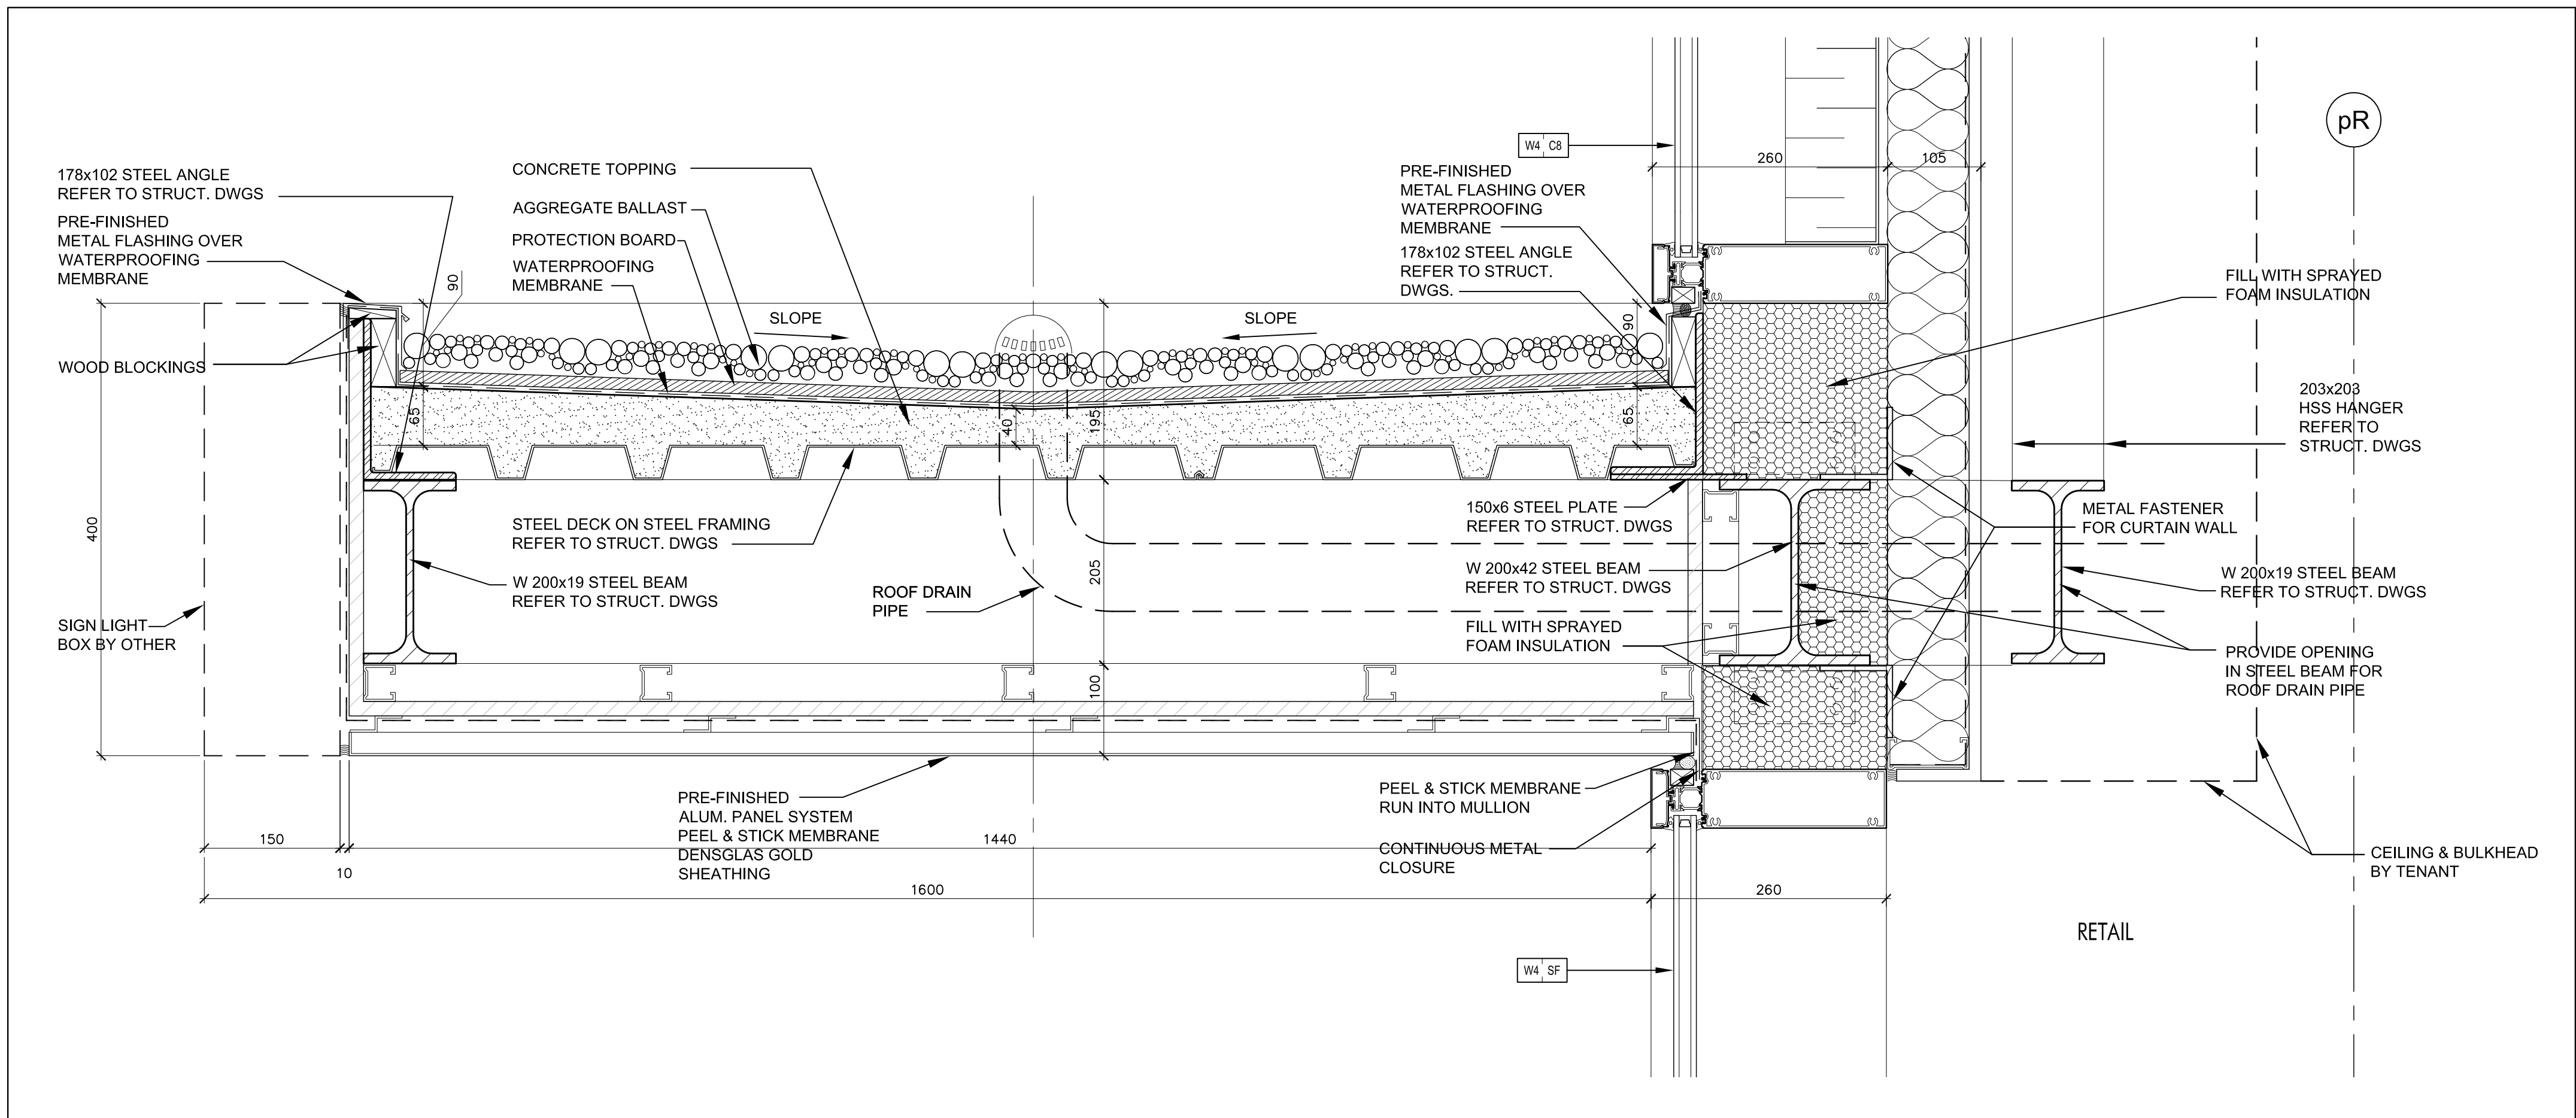


Pre-Finished Aluminum Canopy @ Retail @ Level 1
SCALE 1:5
A7-16

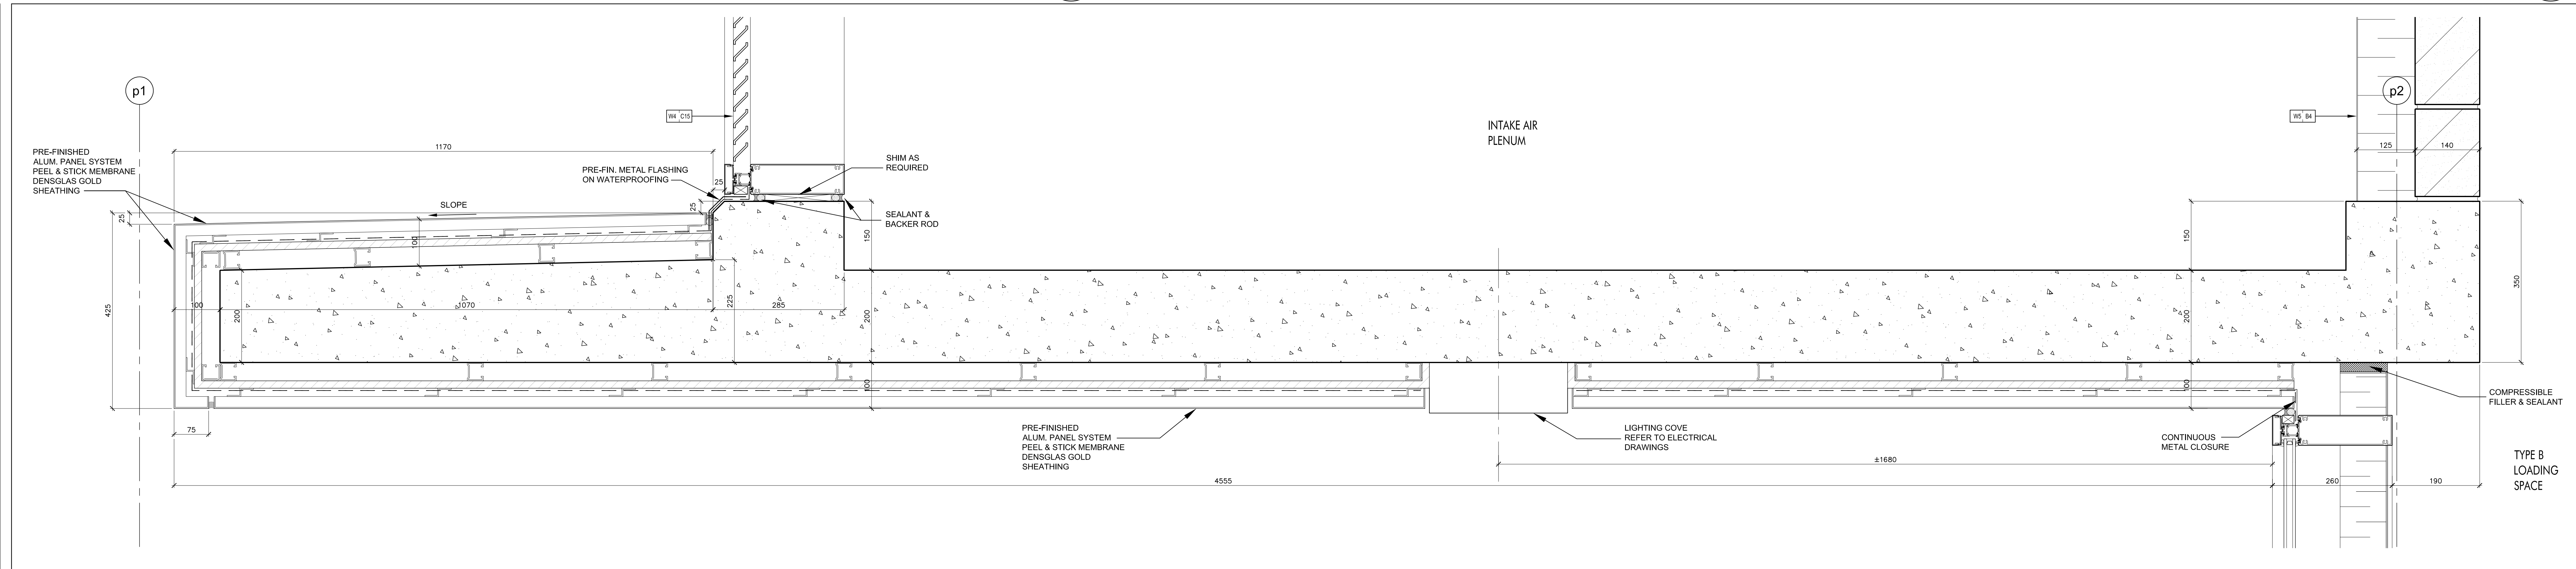

Pre-Finished Aluminum Canopy @ Loading Area @ Level 1
SCALE 1:5
A7-16

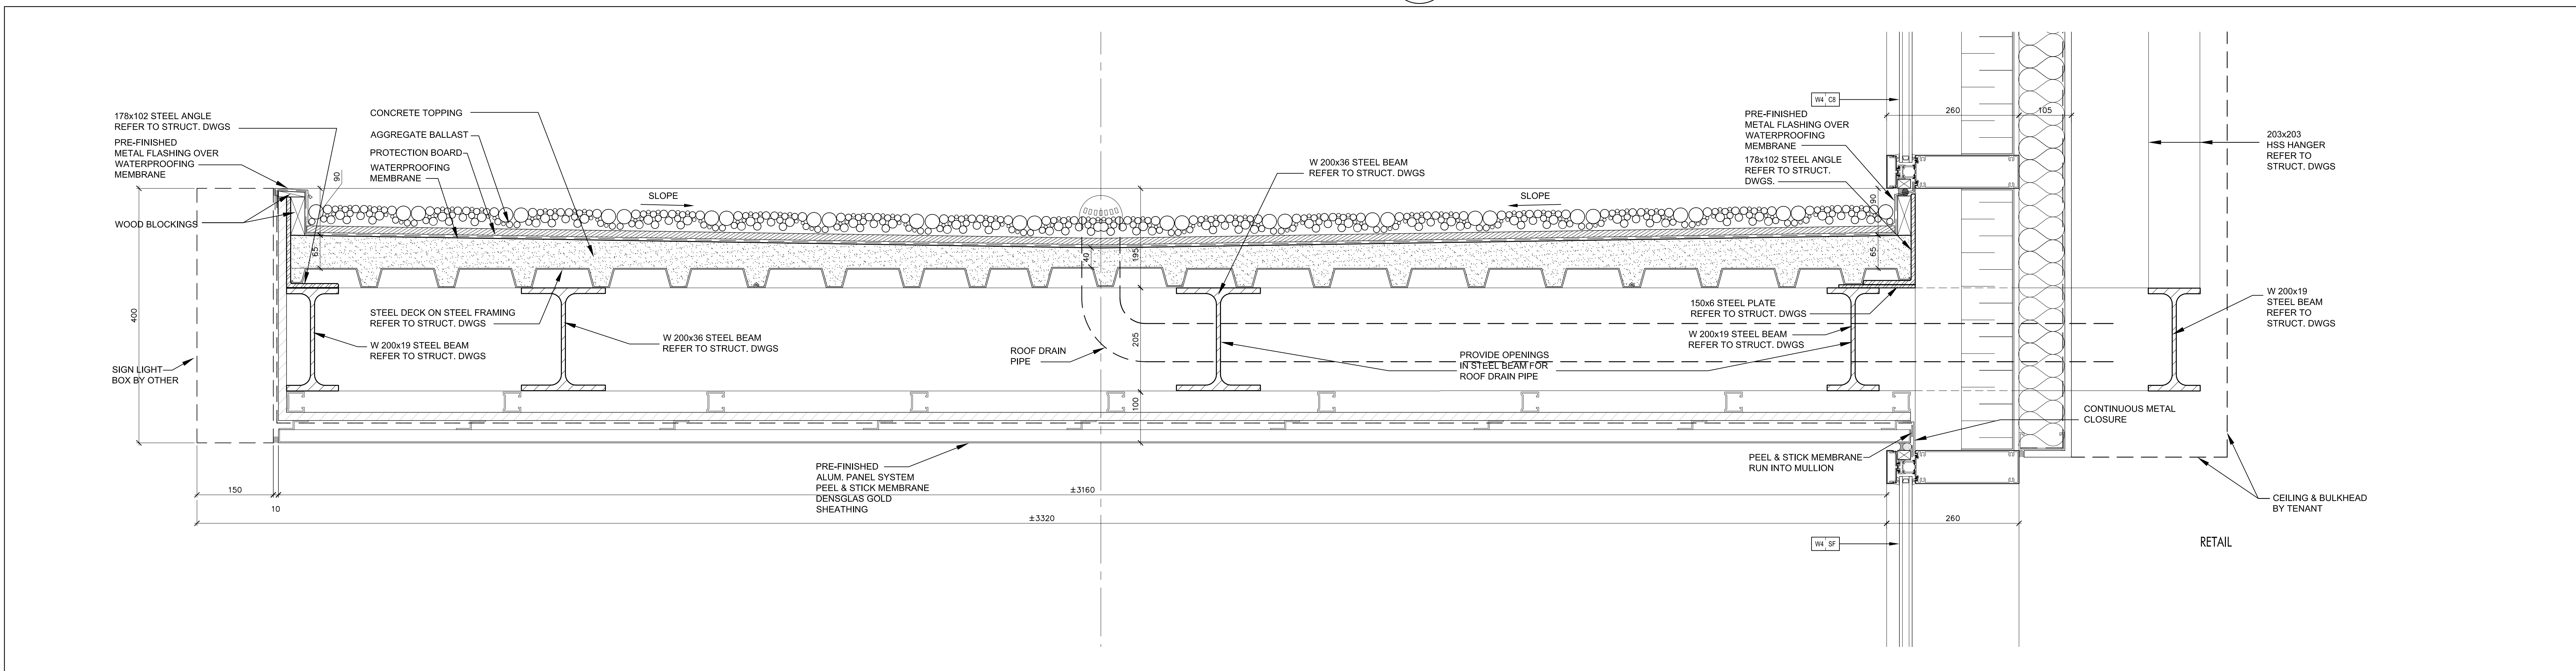


Pre-Finished Aluminum Canopy @ Retail @ Level 1
SCALE 1:5
A7-16

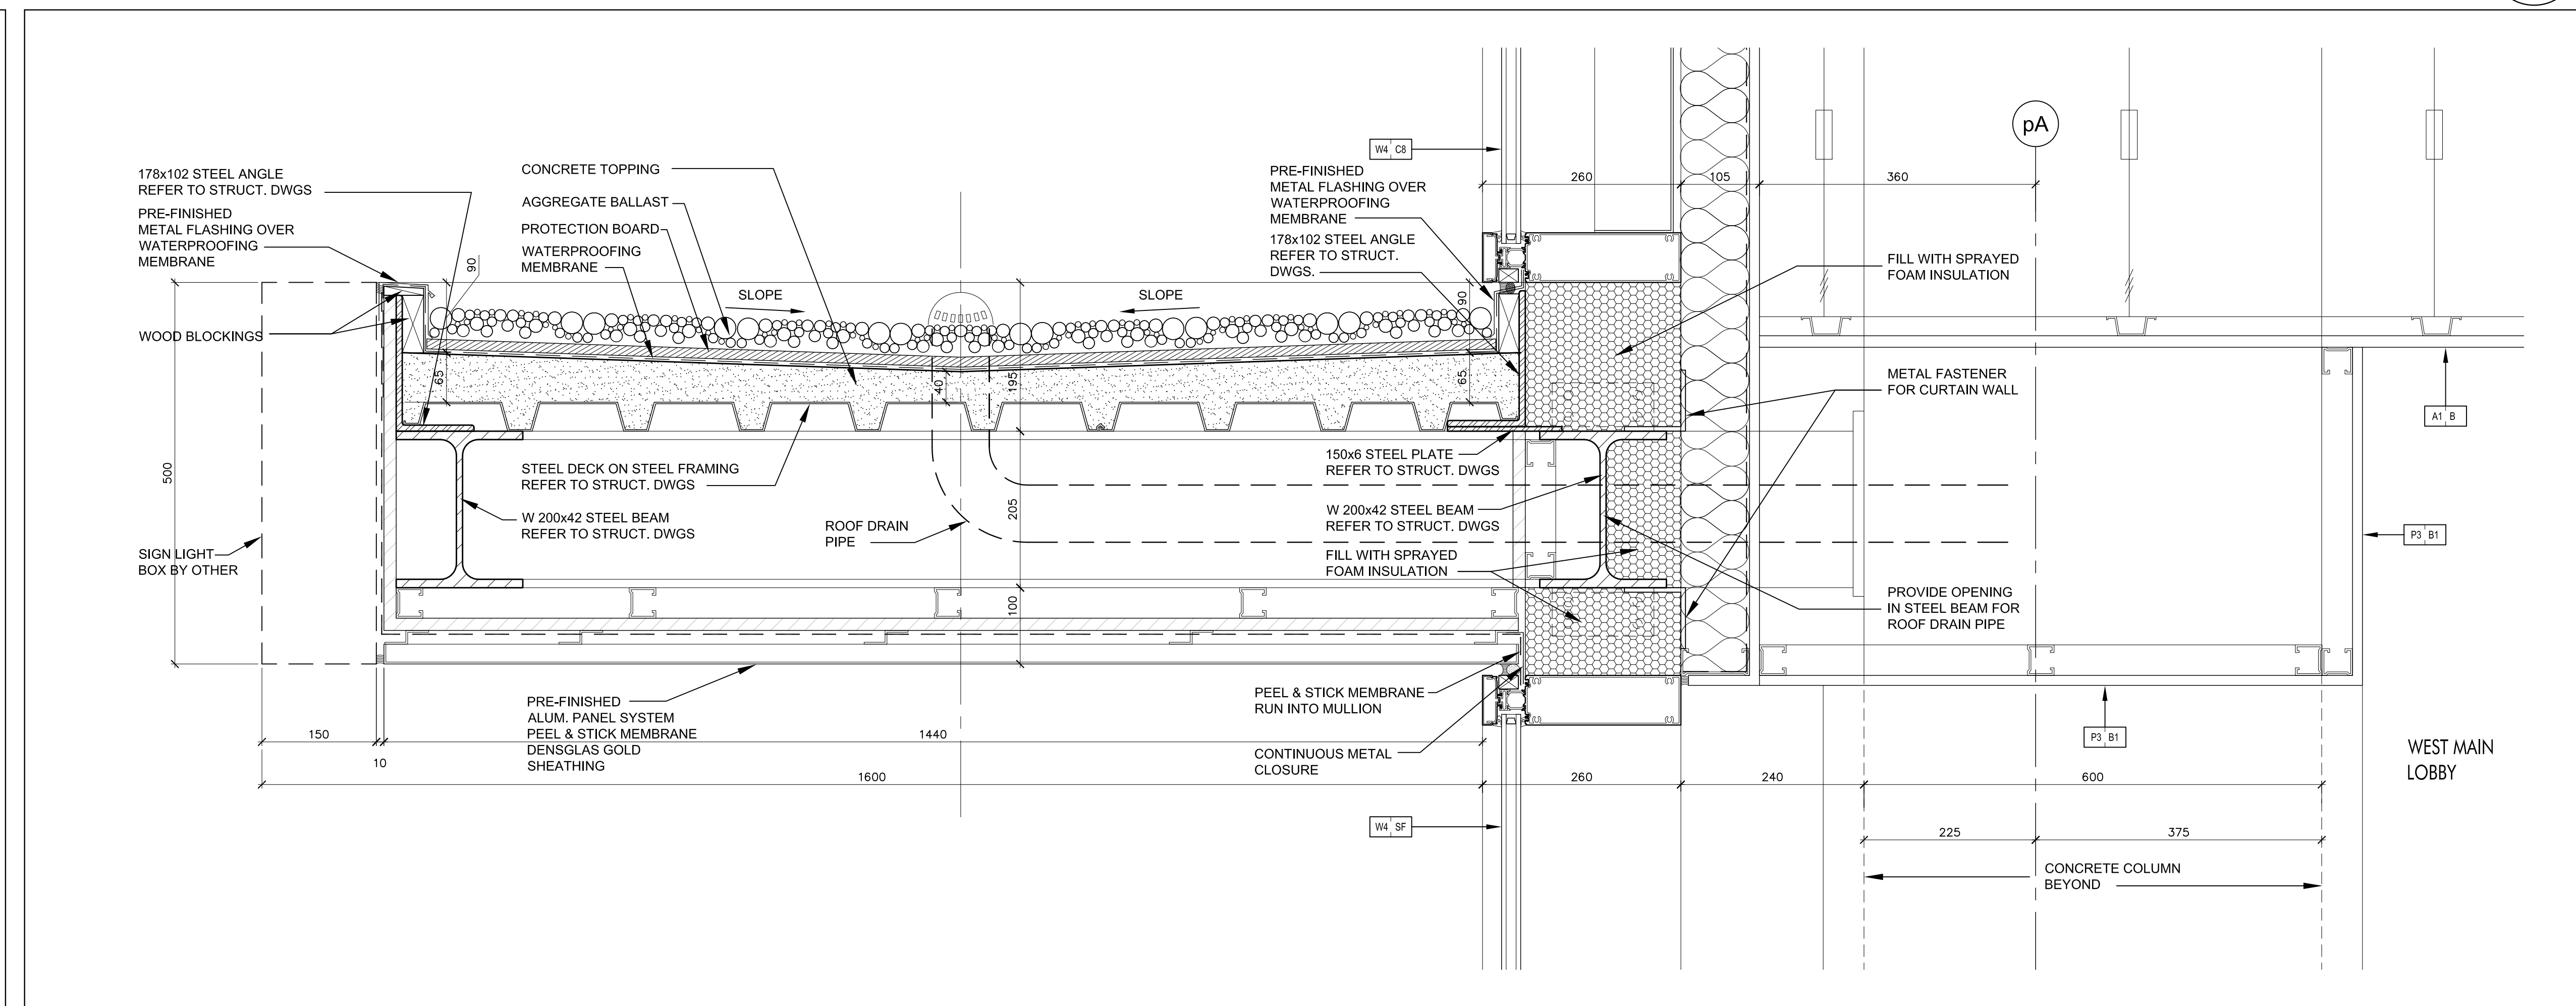

Pre-Finished Aluminum Canopy @ West Main Lobby @ Level 1
SCALE 1:5
A7-16

Contractor Must Check And Verify All Dimensions On The Job.
Do Not Scale The Drawing.
All Drawings, Specifications And Related Documents Are The Copyright Of
The Architect And Must Be Returned Upon Request.
Representation Of Drawings, Specifications And Related Documents
Is For Information Only And Does Not Represent A Contract.
The Drawing Is Not To Be Used For Construction Until Signed By The Architect.
Date: February 8, 2016

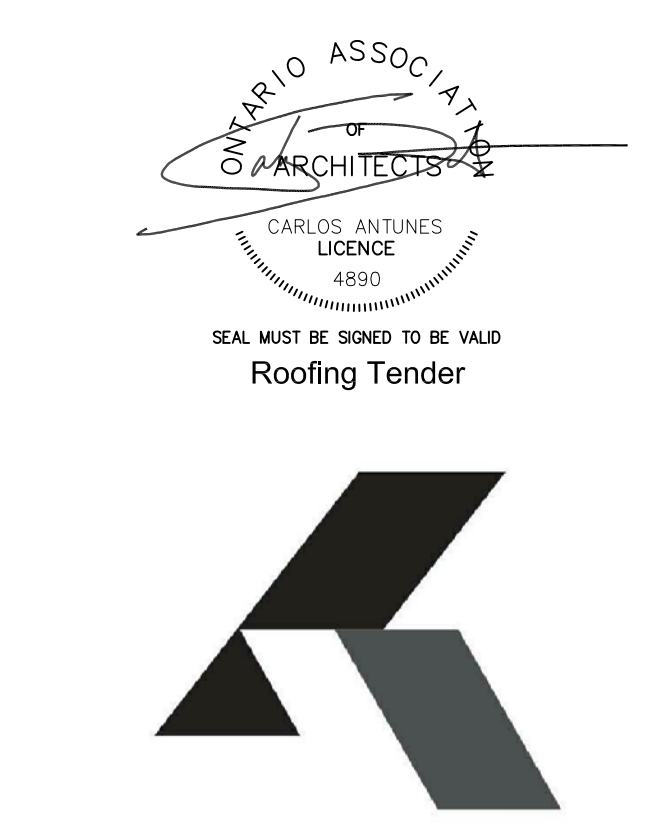

KIRKOR ARCHITECTS + PLANNERS
20 Martin Road Avenue, Toronto, Ontario, M3J 2K8
Tel: 416 663-8550, Fax: 416 663-1234, www.kirkorarchitects.com
No.: Revision Date:

1. Roofing Tender Feb 8, 2016
No. Issued For: Date:

AQUAVISTA
AT BAYSIDE TORONTO

Drawing Title
Section Details

Hines TRIDEL
AQUAVISTA
Block 3 - R3 & R4
263 Queens Quay East
Toronto, ON
Project No. 13148
Date: February 8, 2016
Drawing No. A7-16