




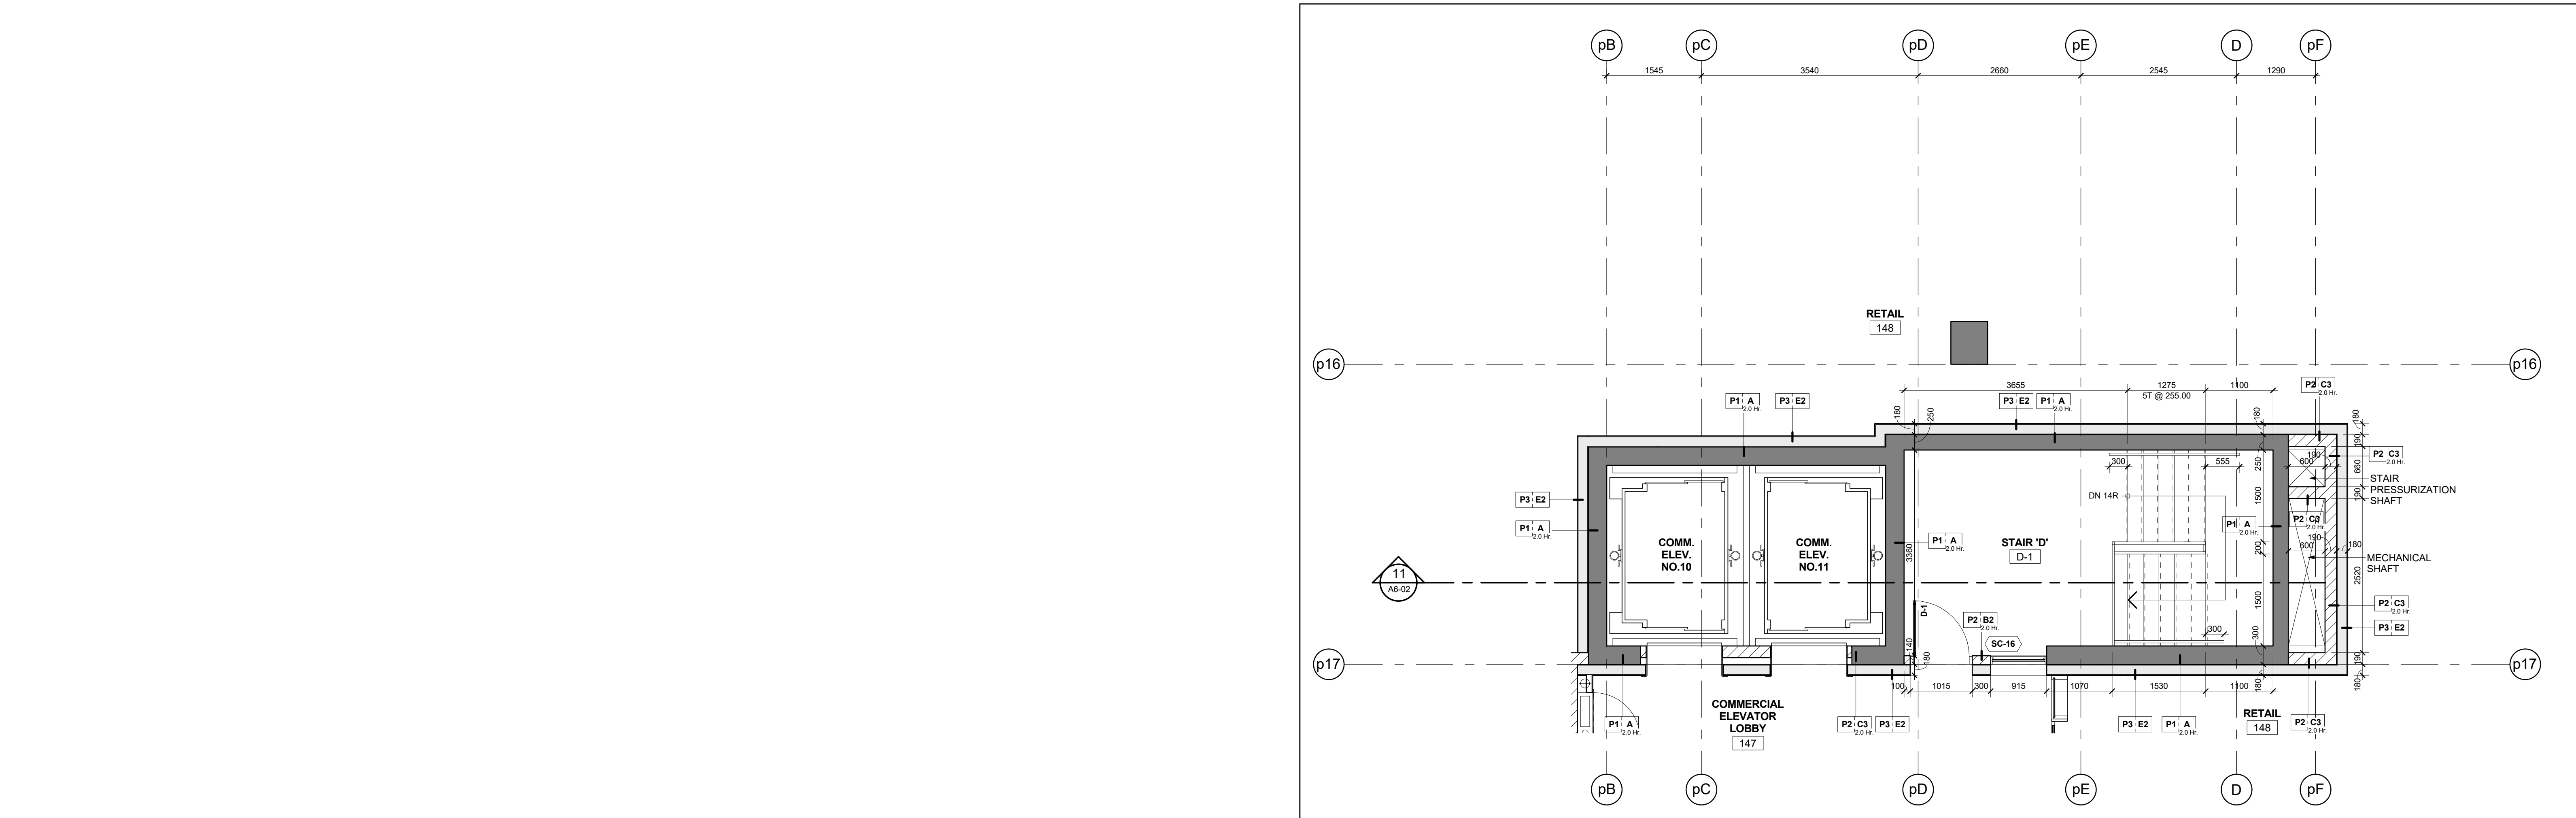


Stair 'D' - Stair Plan - Level 1  
Scale: 1 : 50

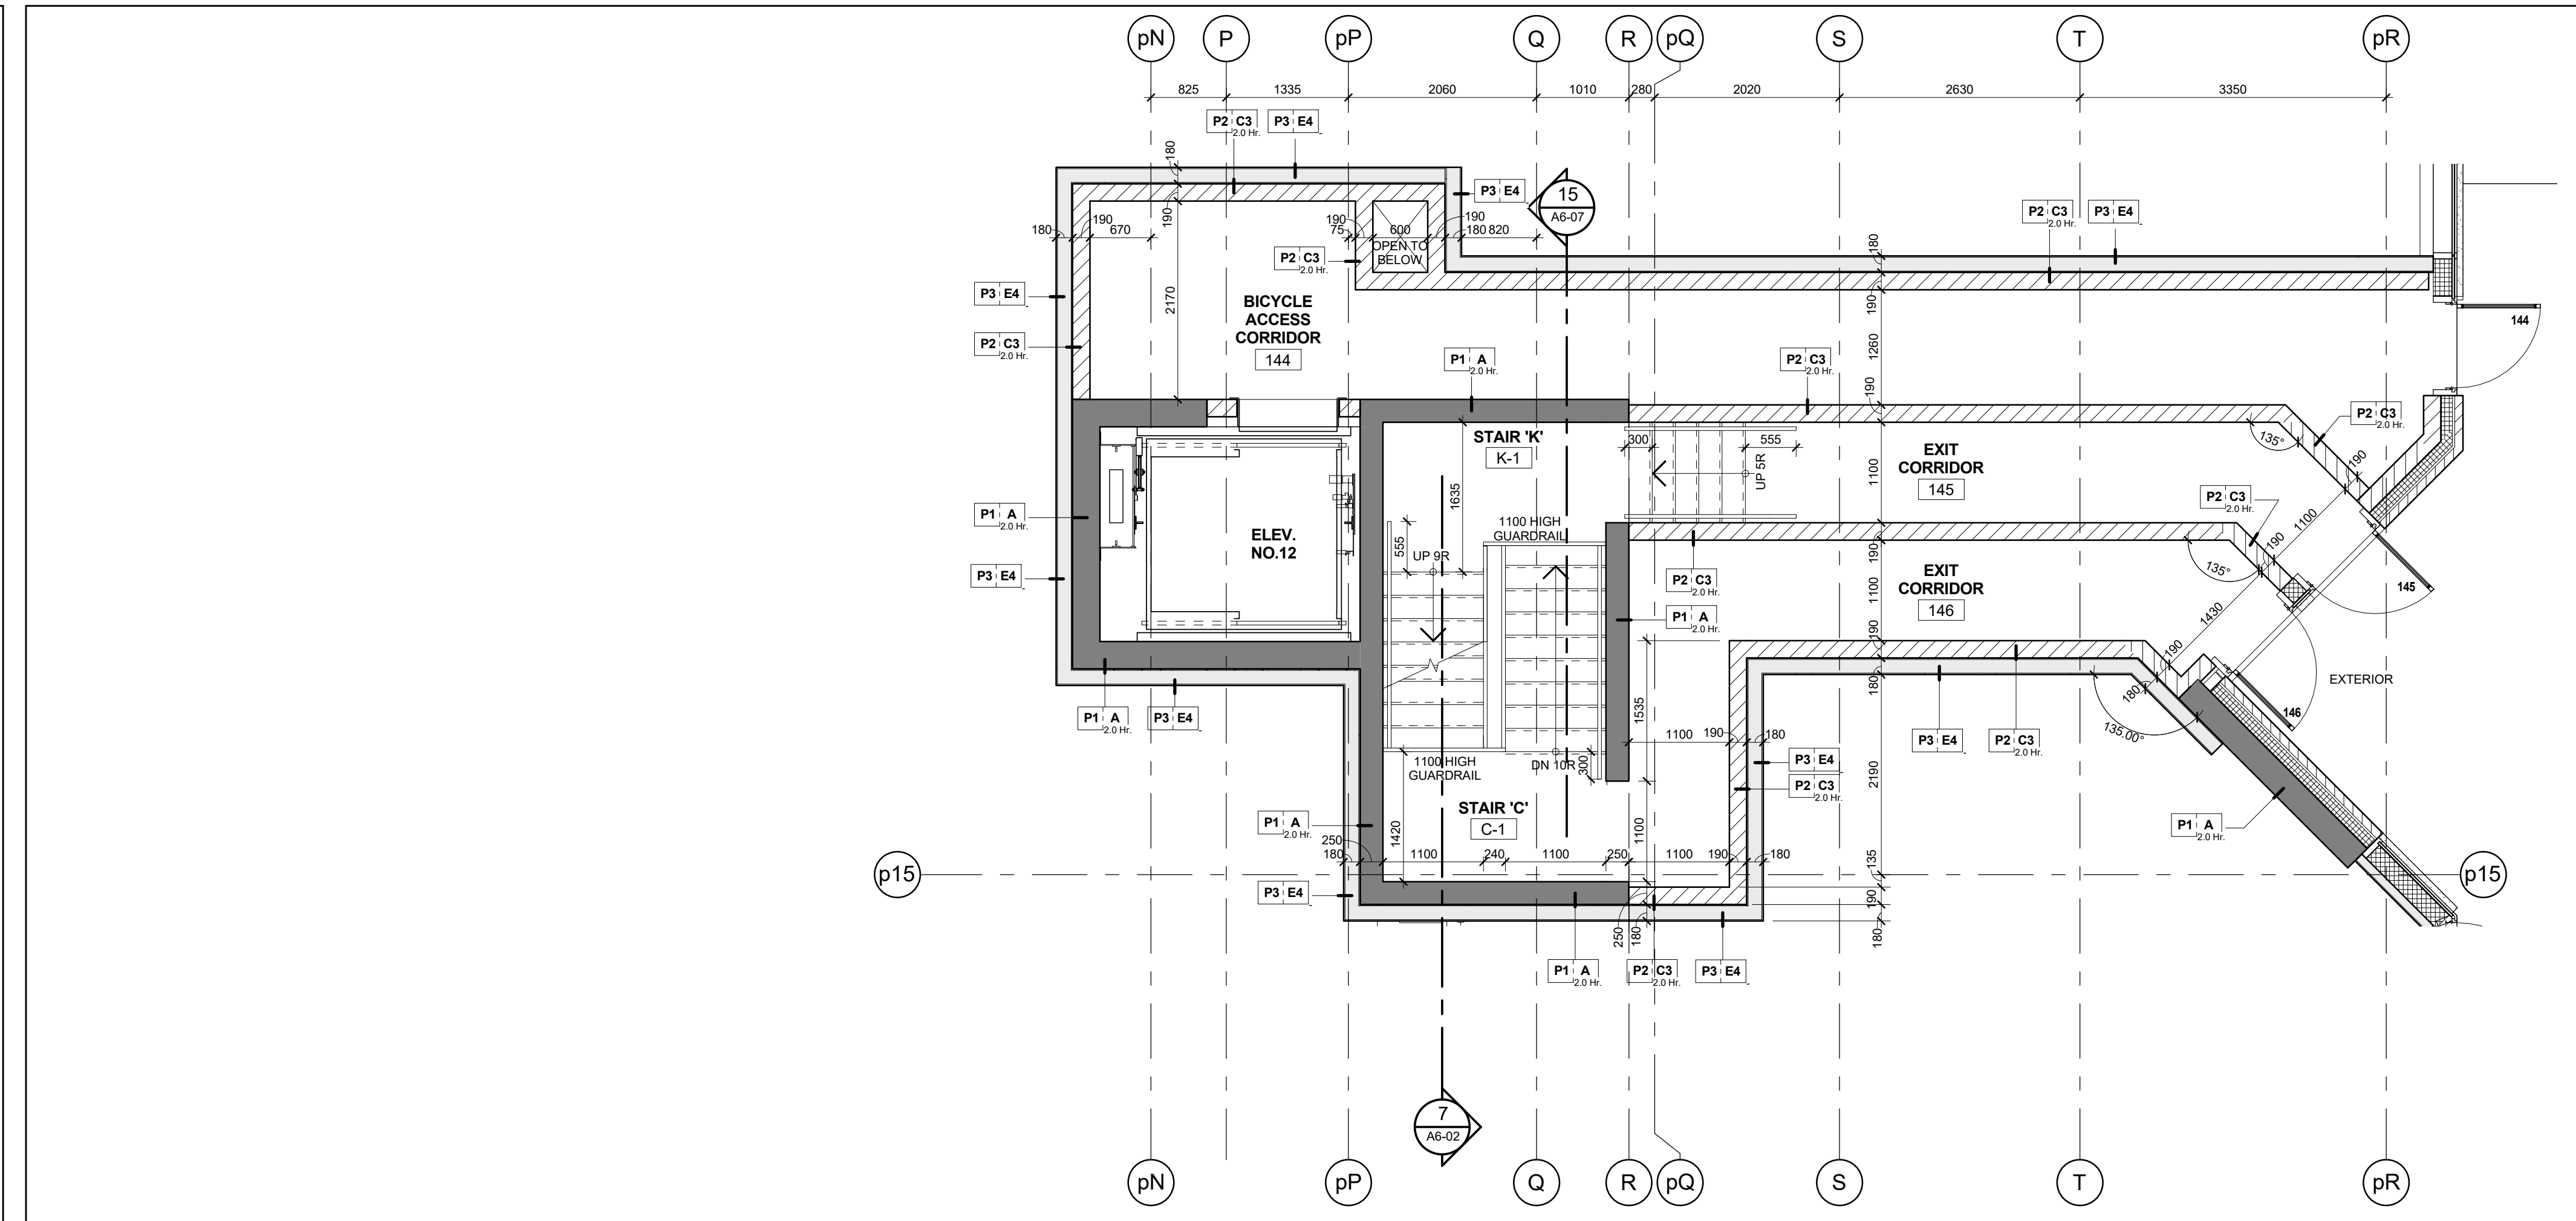


Stair 'C' - Stair Plan - Level 1  
Scale: 1 : 50

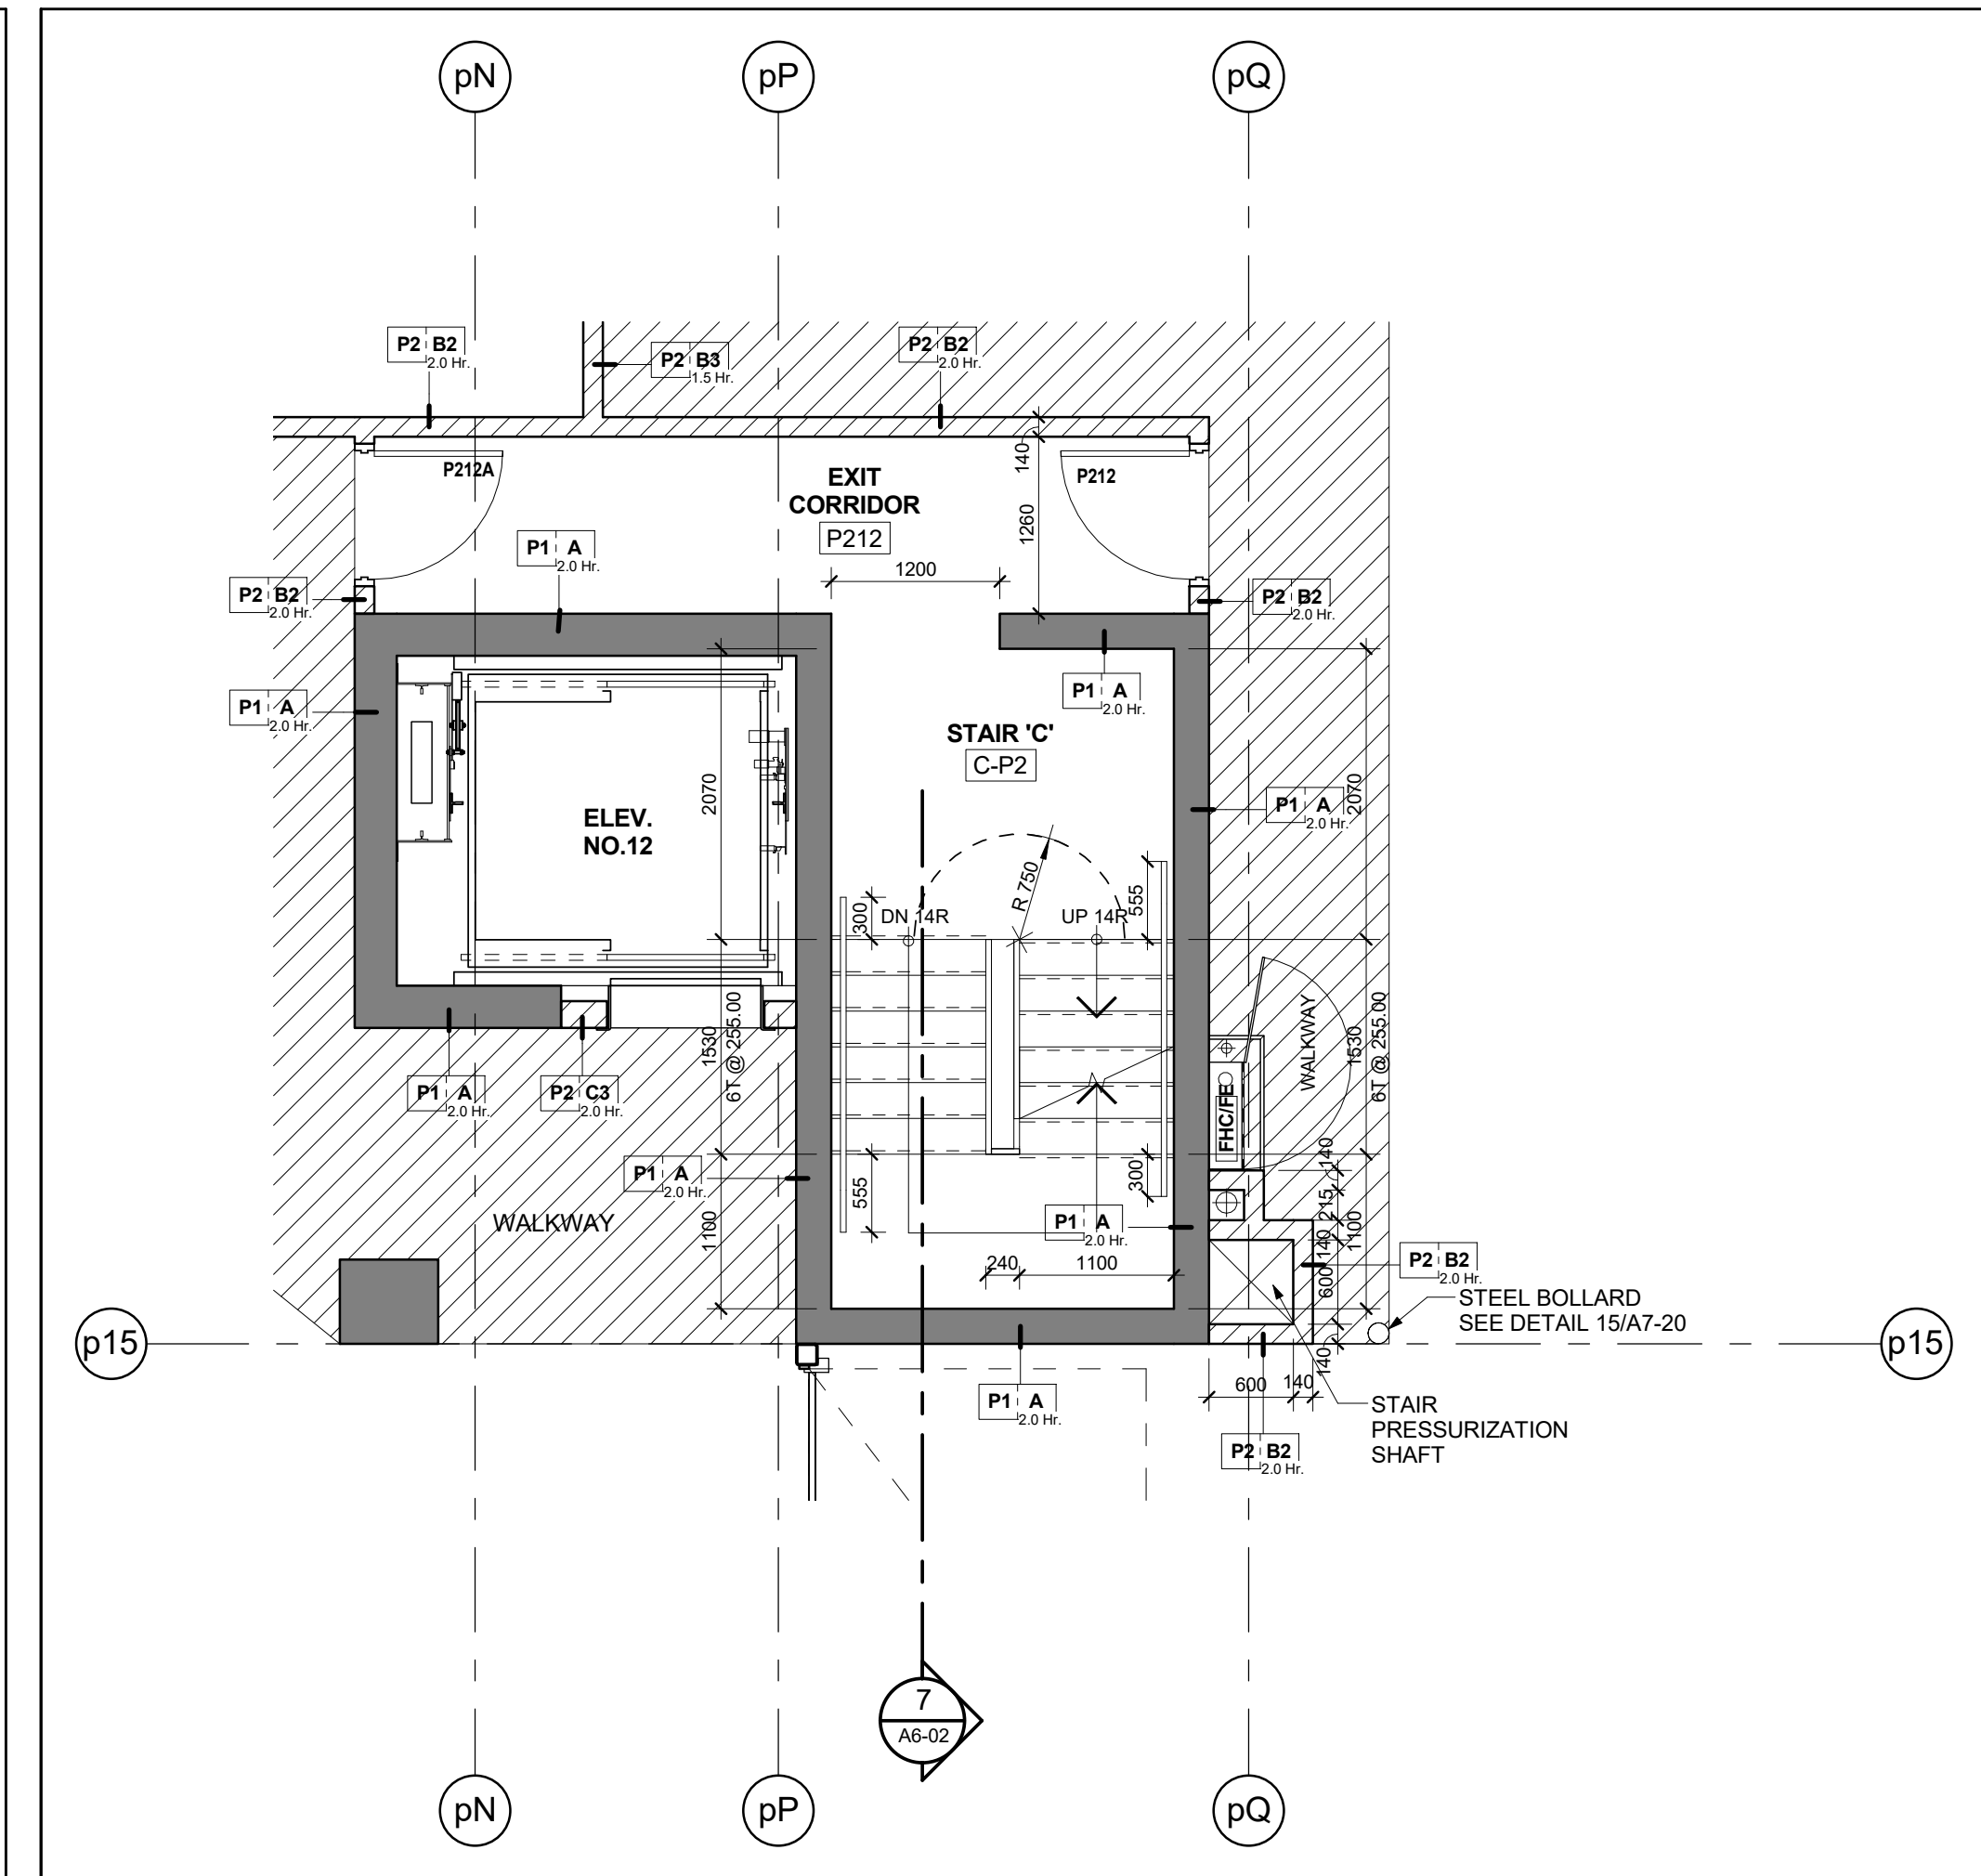


Stair 'C' - Stair Plan - Level P2  
Scale: 1 : 50

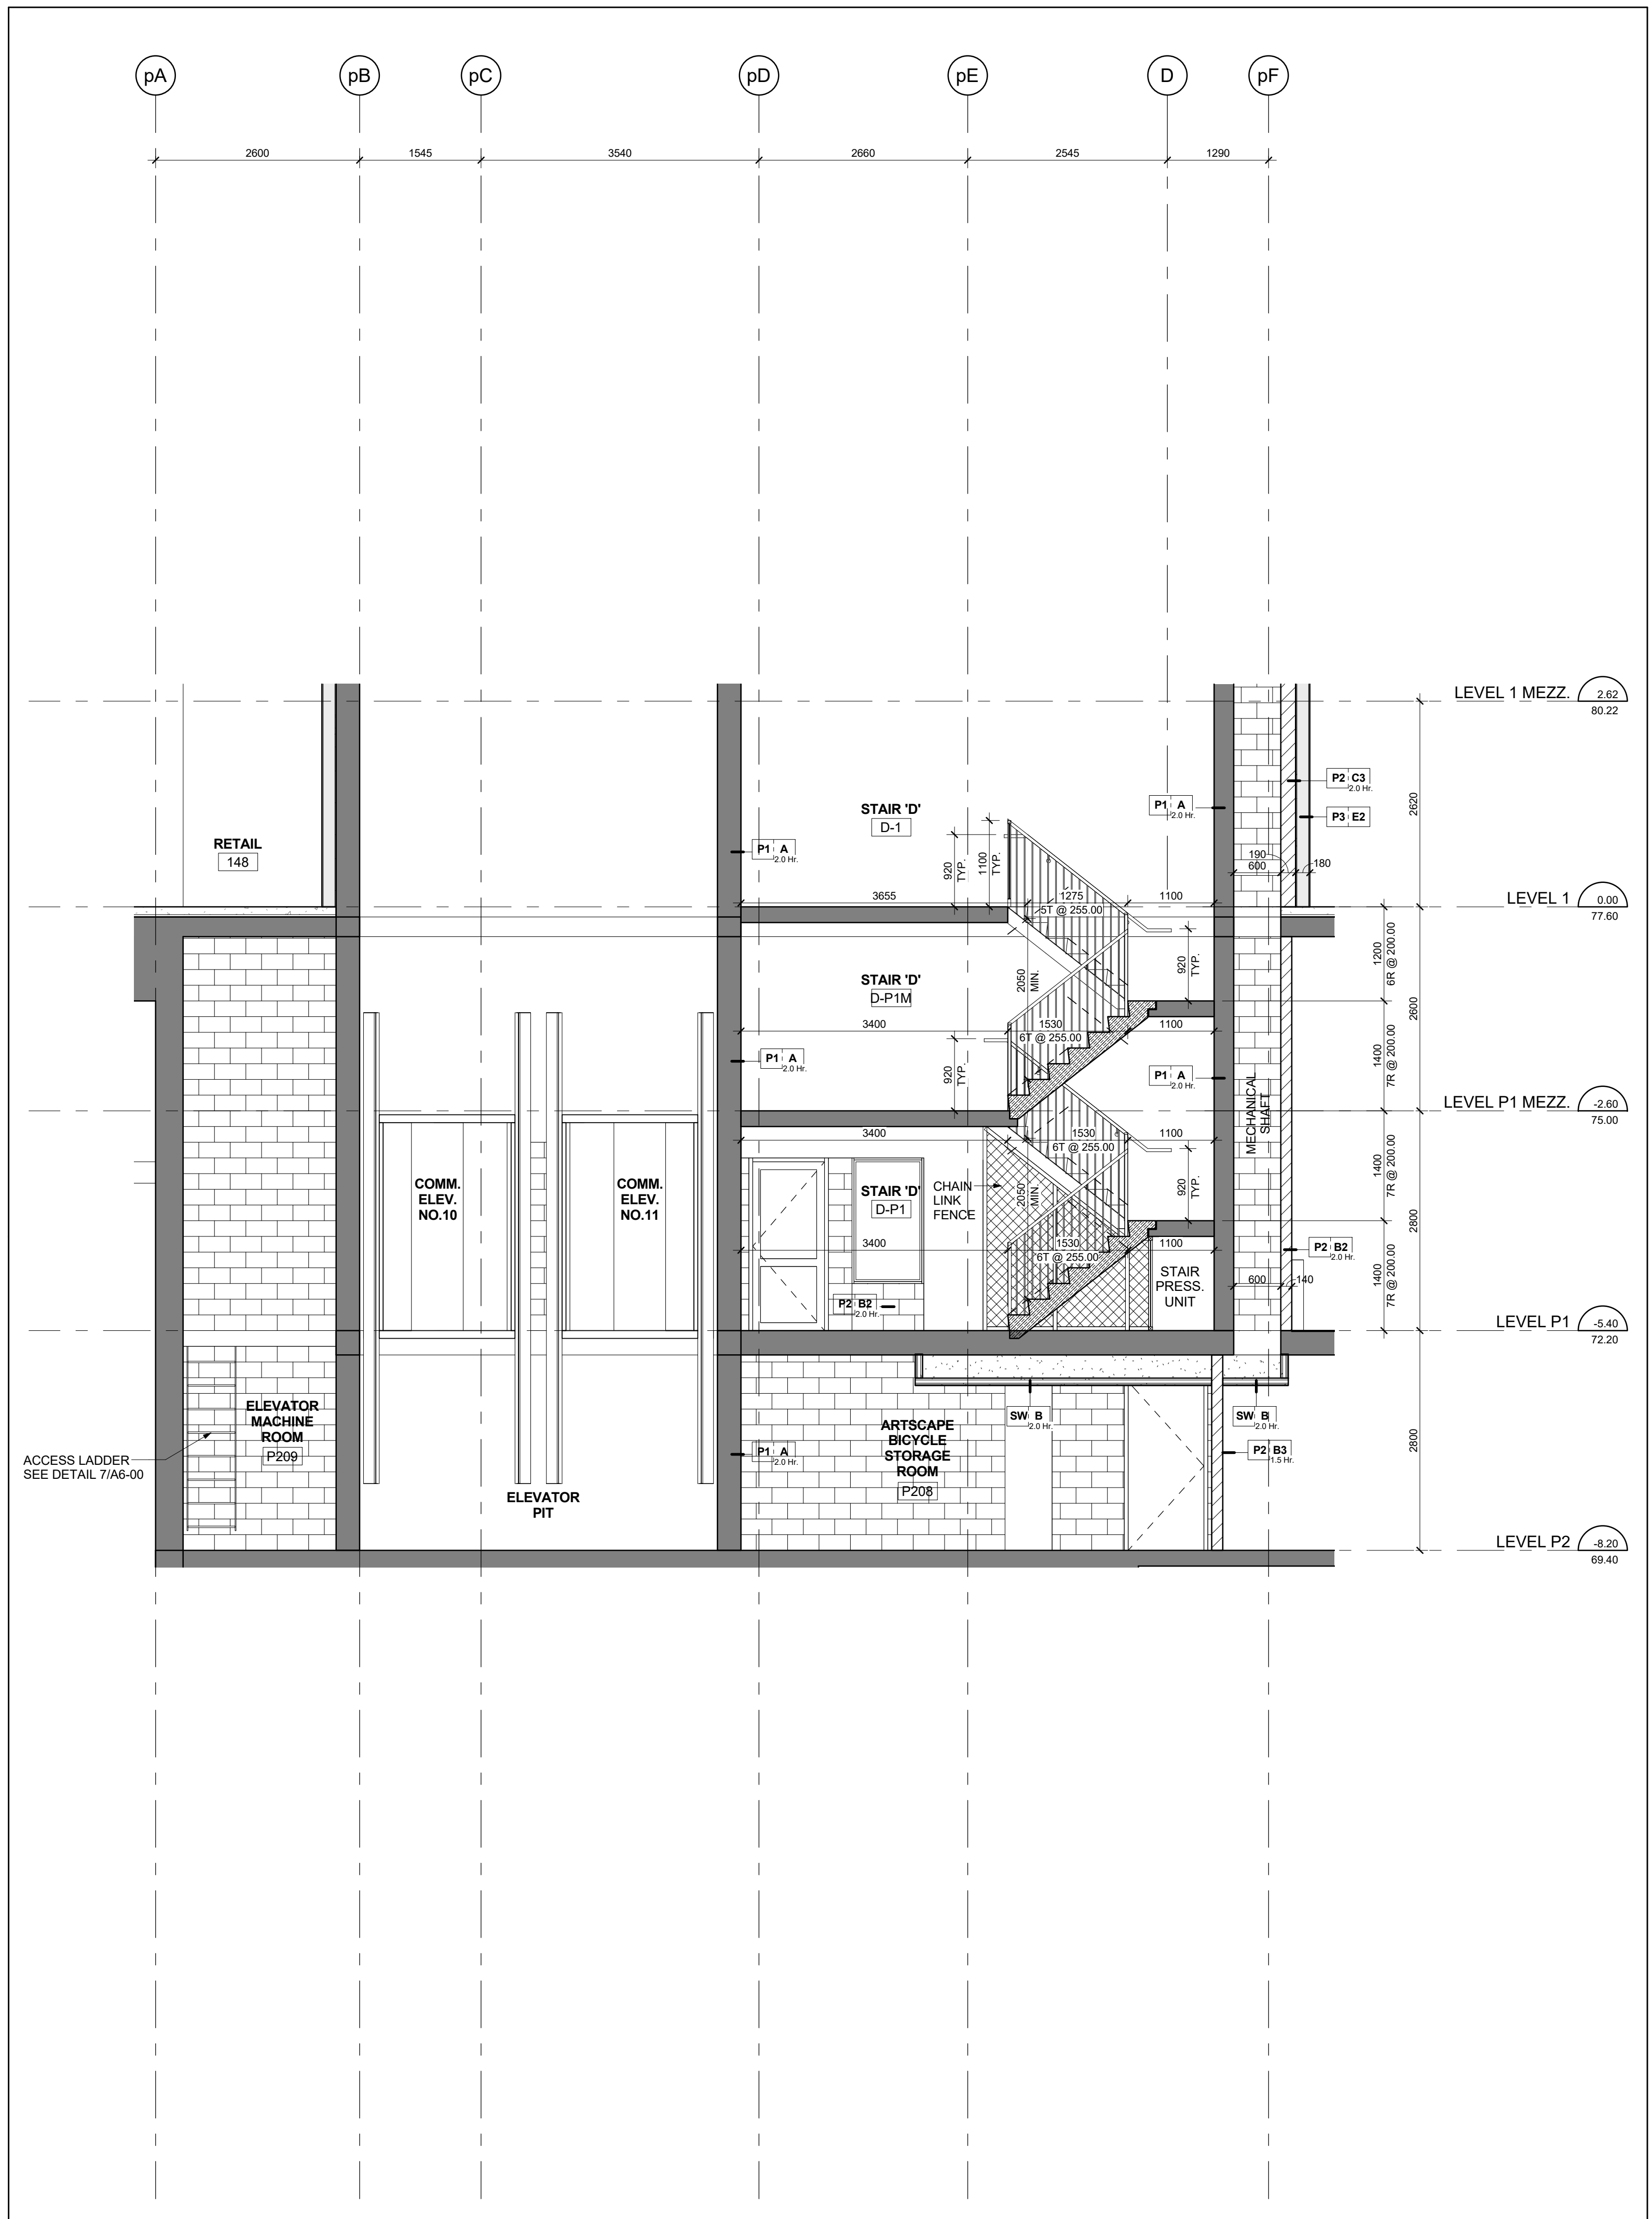


Stair 'D' - Stair Section - Levels P2 - 1 Mezzanine  
Scale: 1 : 50

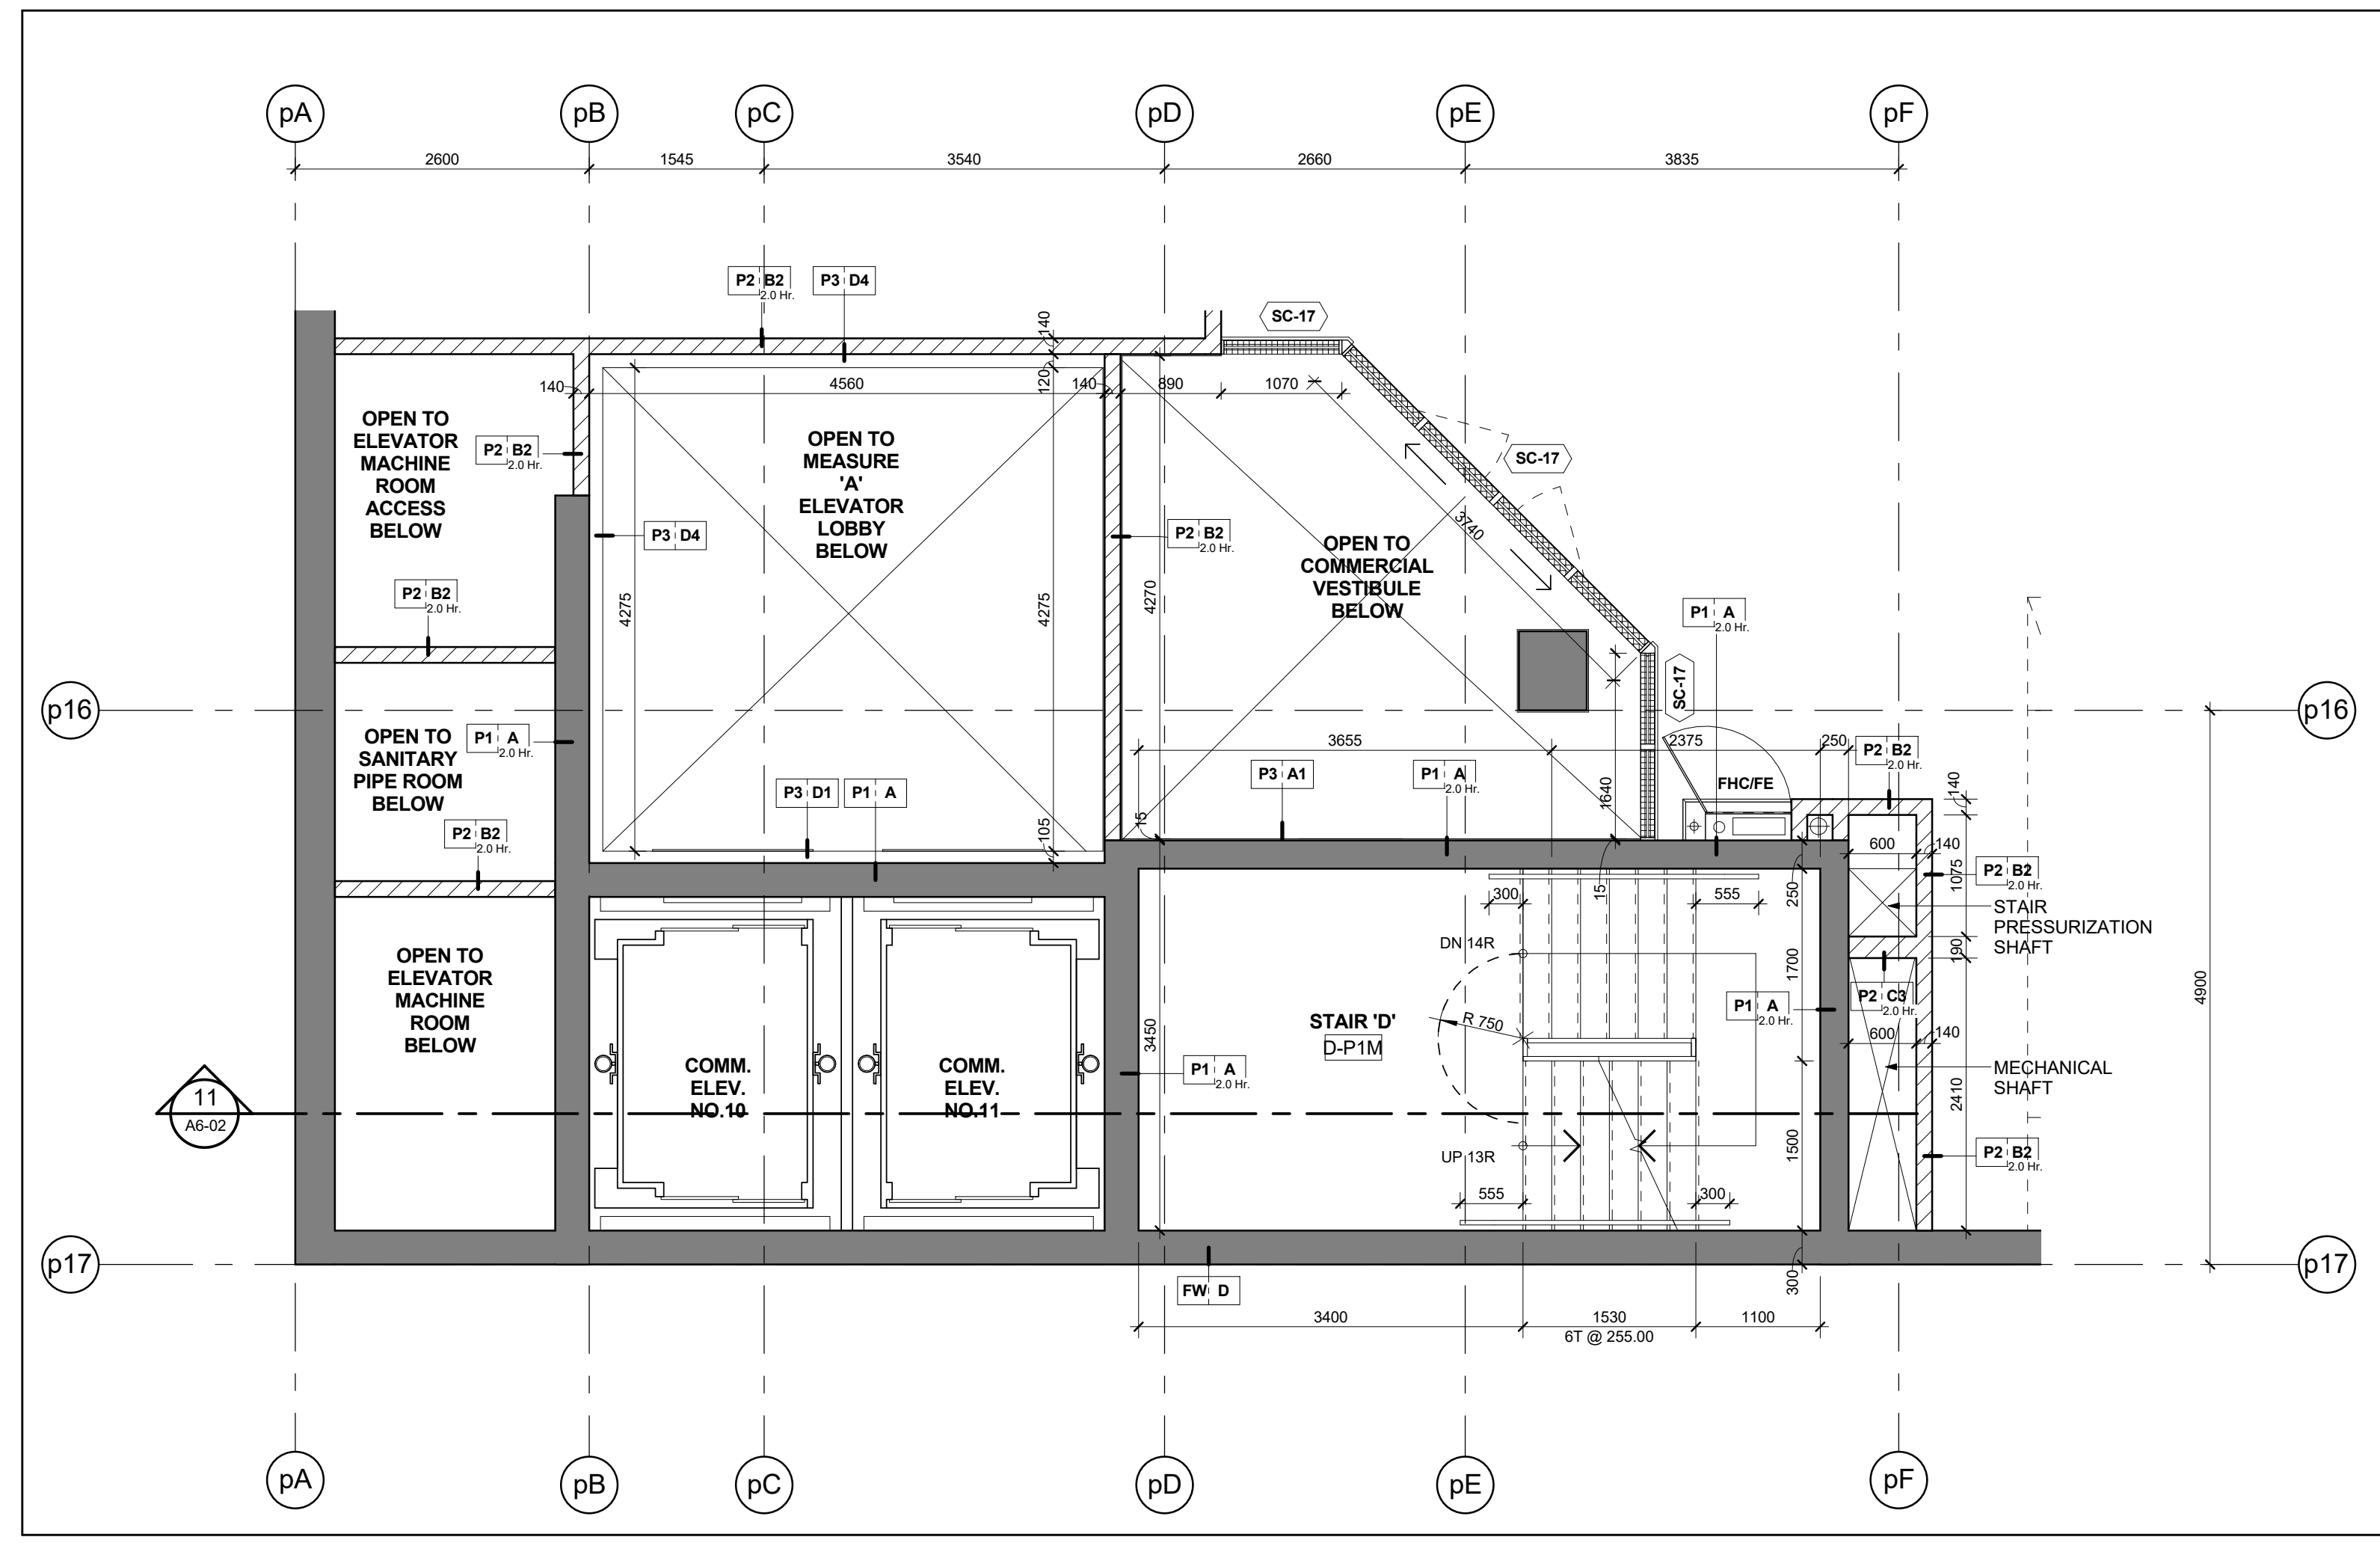


Stair 'D' - Stair Plan - Level P1 Mezzanine  
Scale: 1 : 50

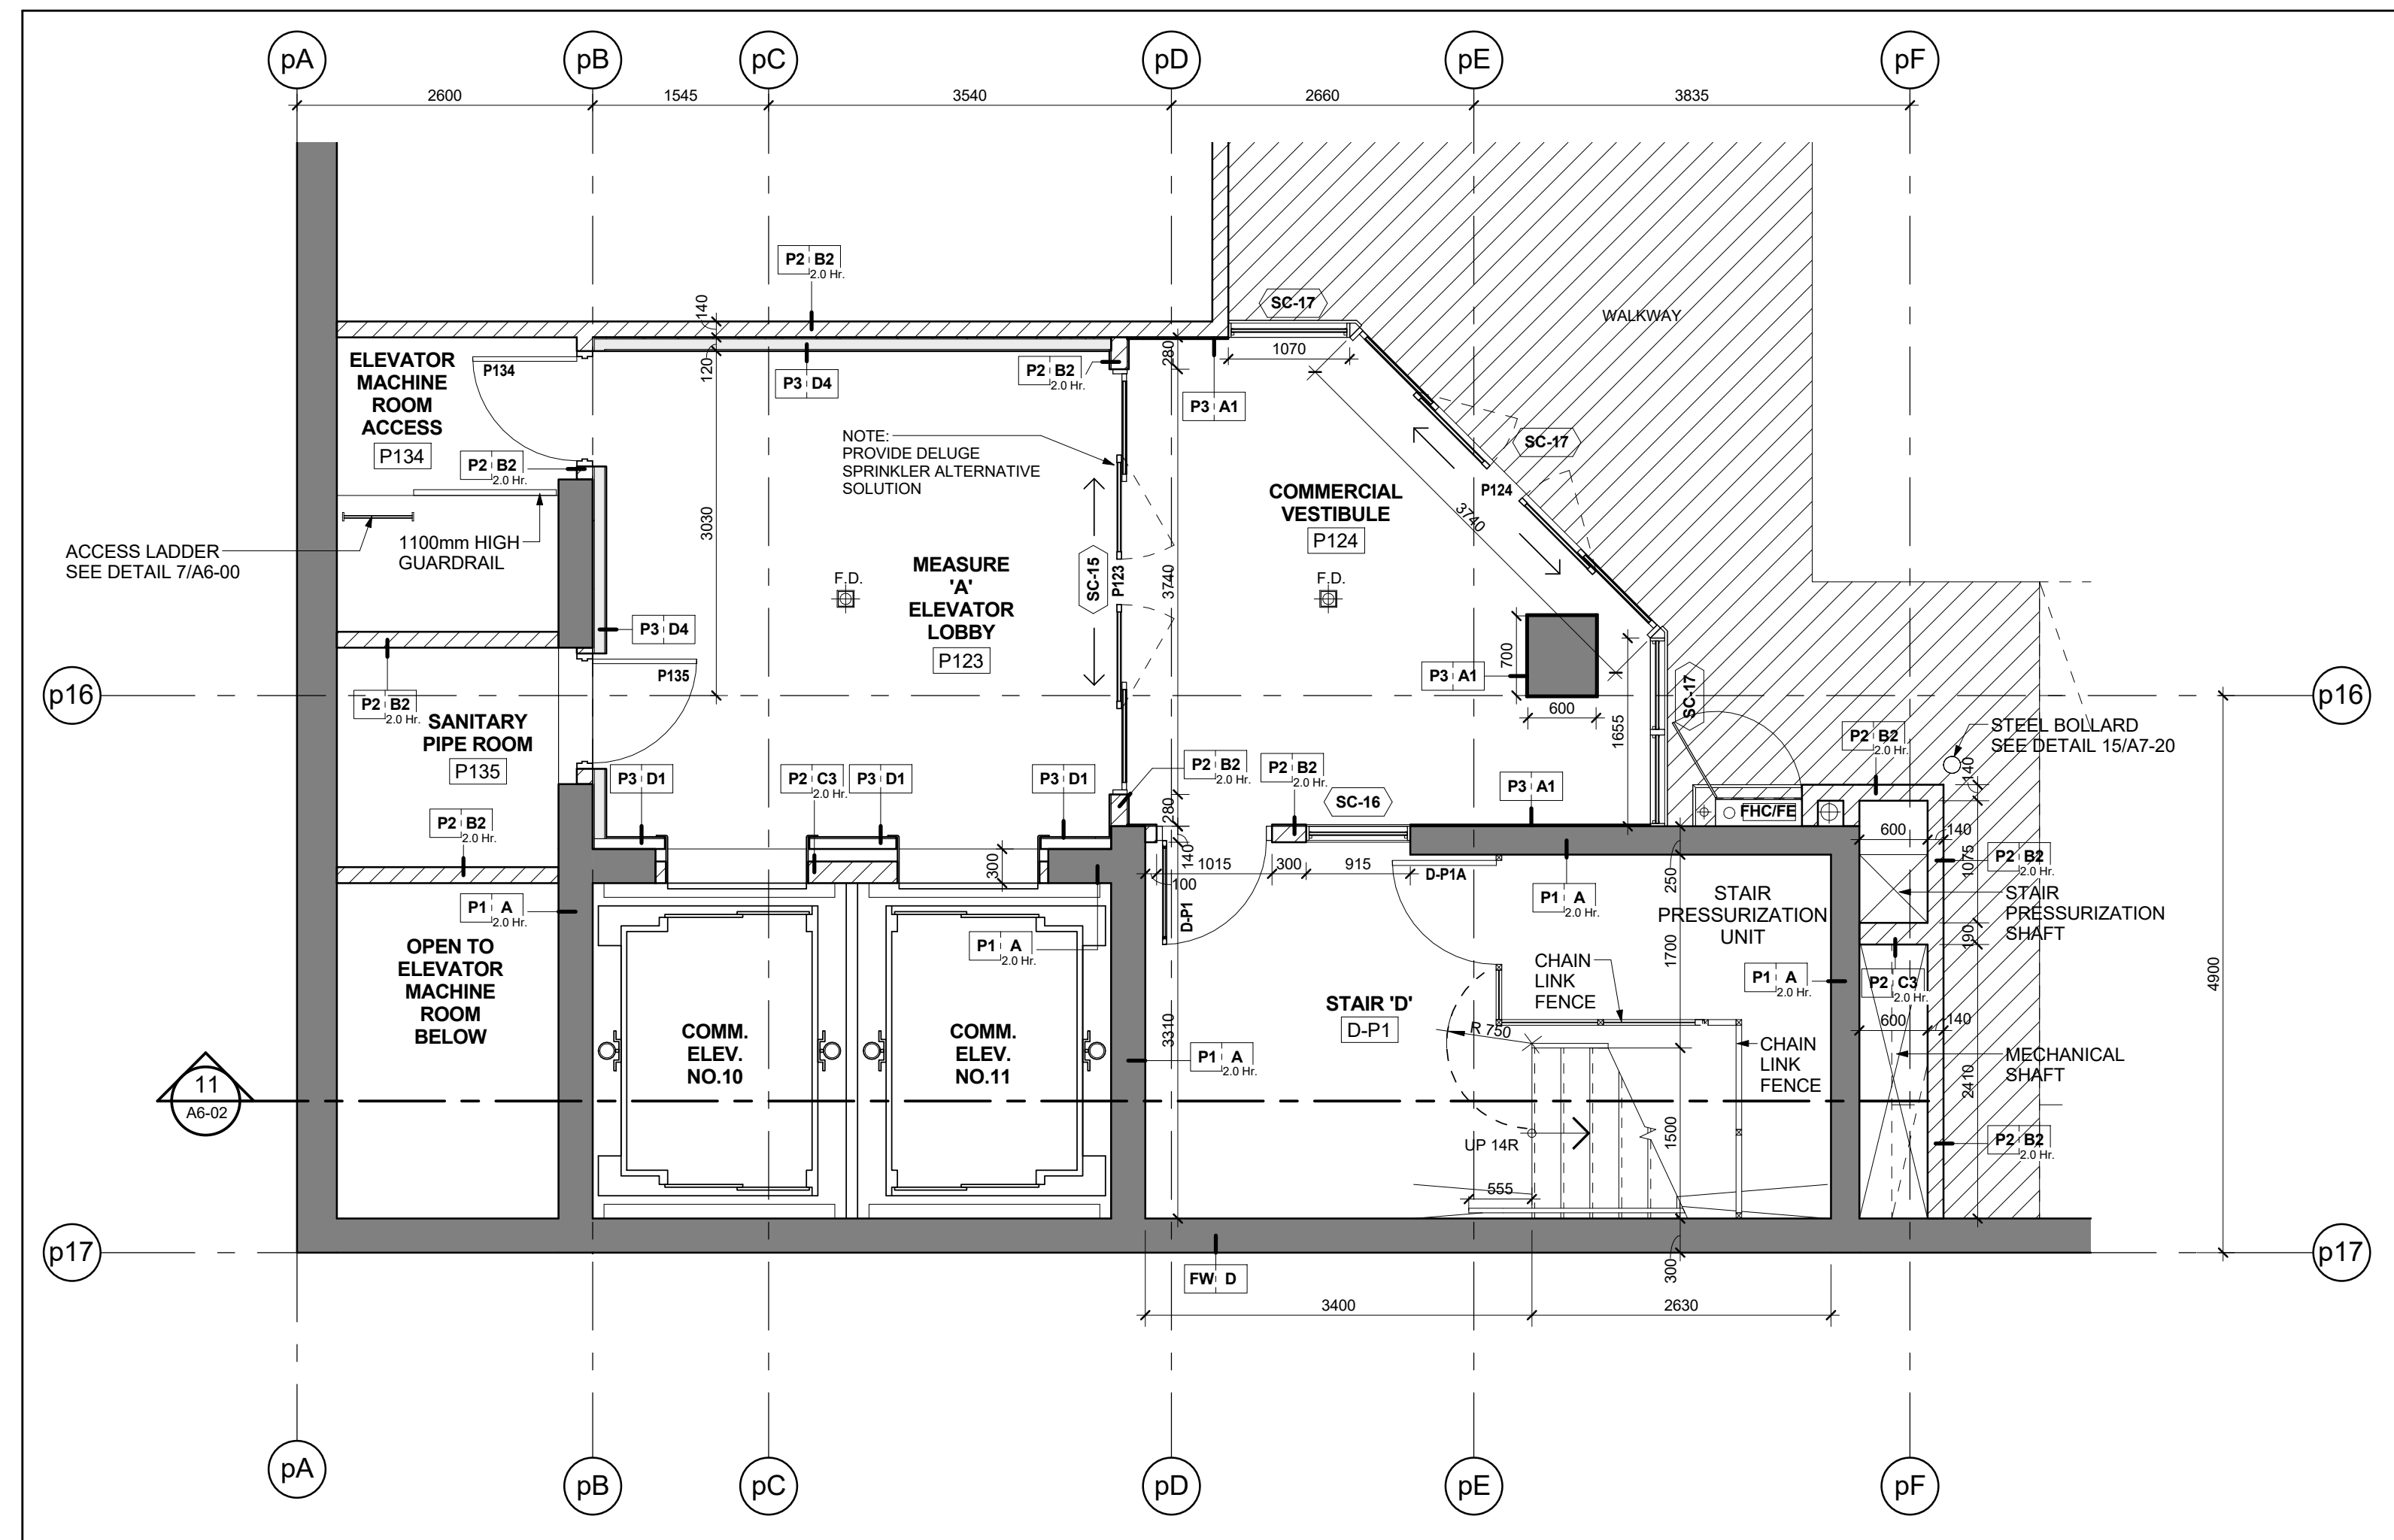


Stair 'D' - Stair Plan - Level P1  
Scale: 1 : 50

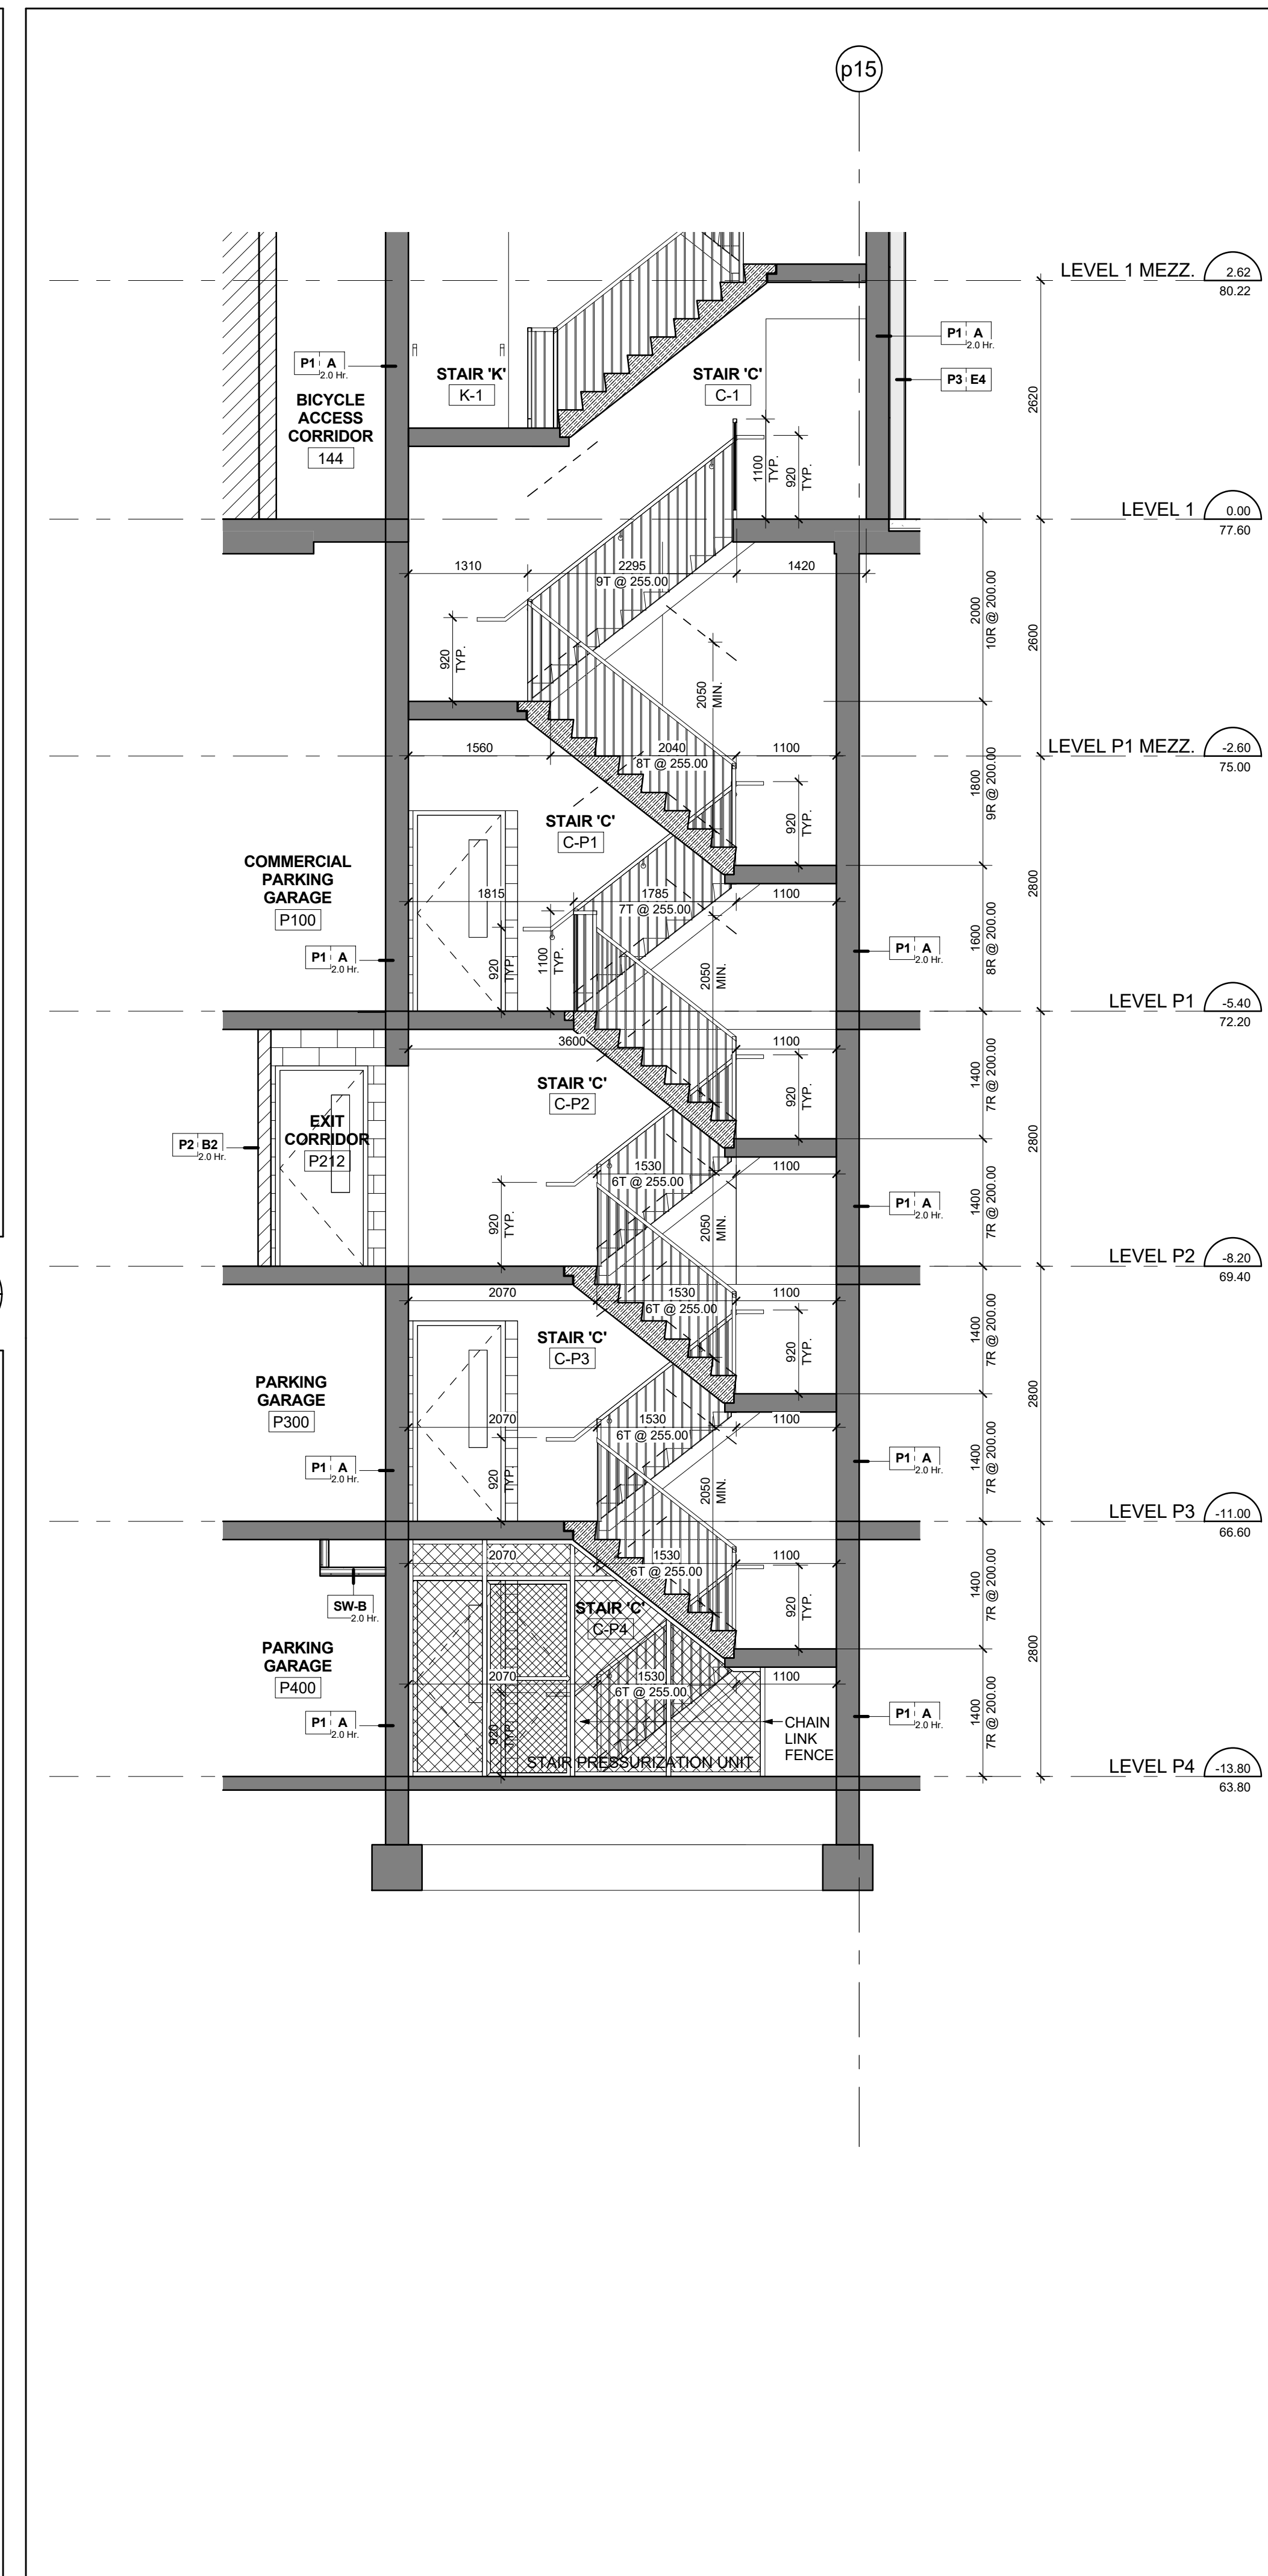


Stair 'C' - Stair Section Levels P4 - 1 Mezzanine  
Scale: 1 : 50

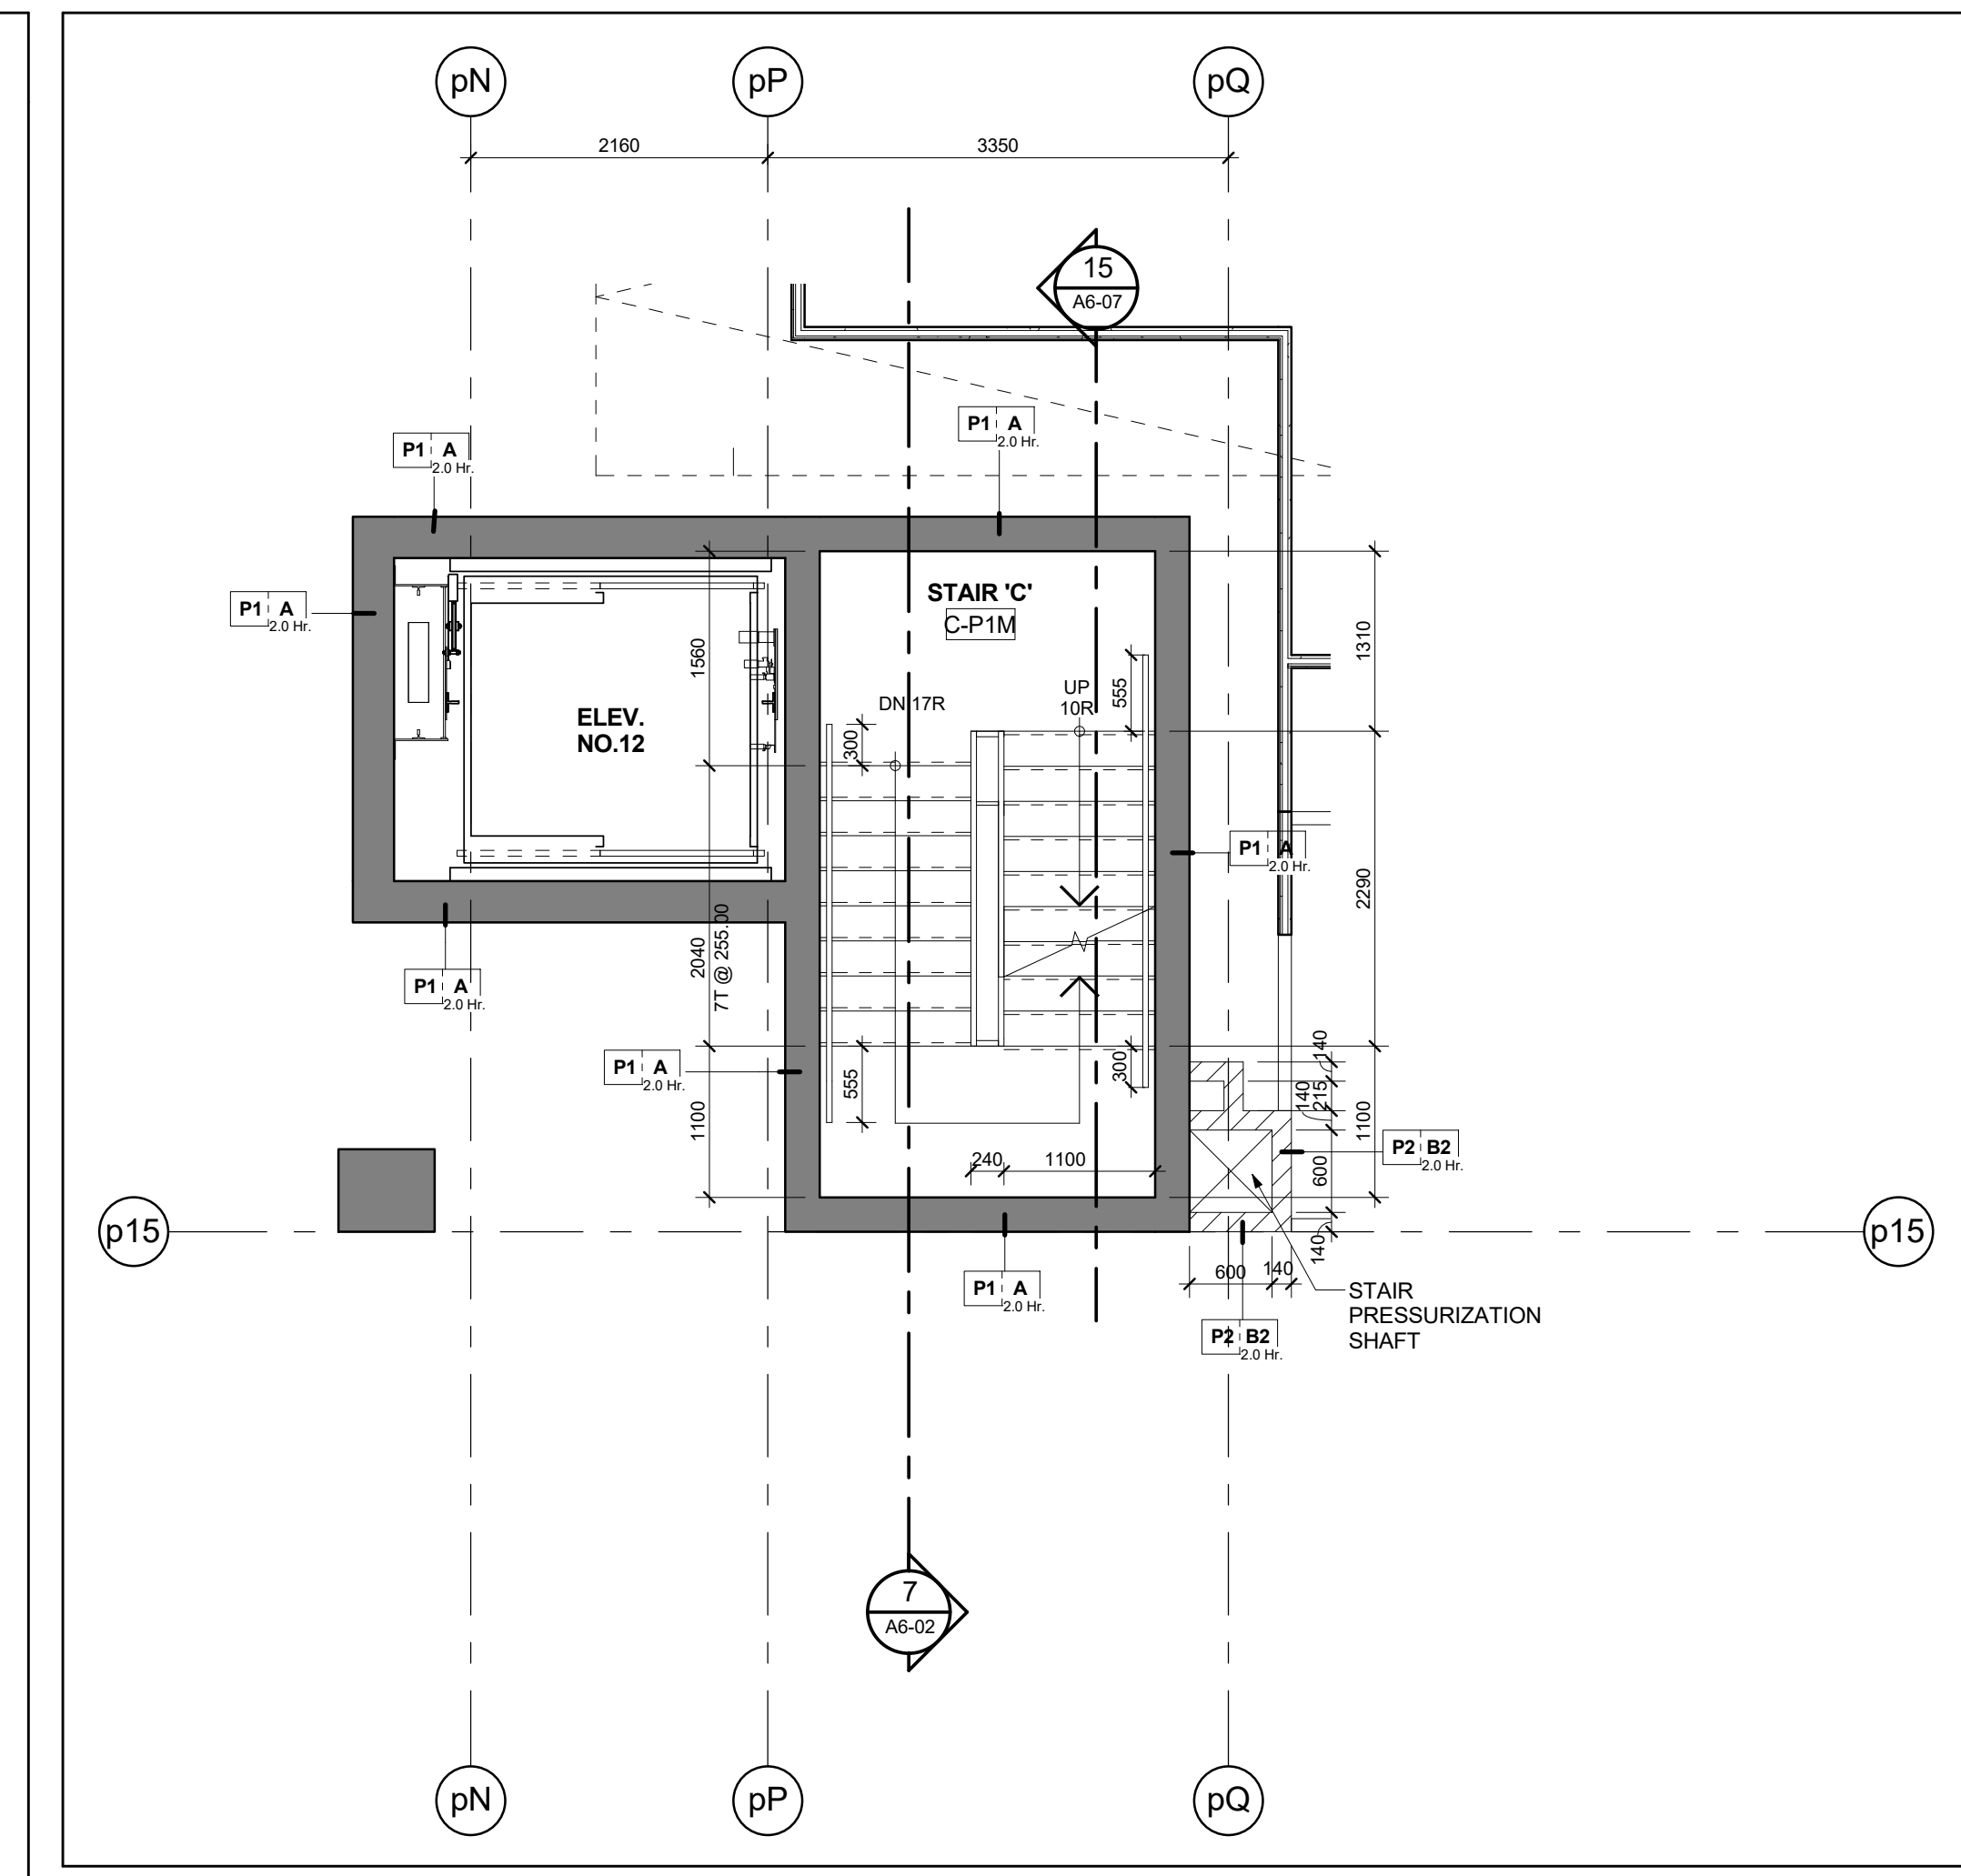


Stair 'C' - Stair Plan - Level P1 Mezzanine  
Scale: 1 : 50

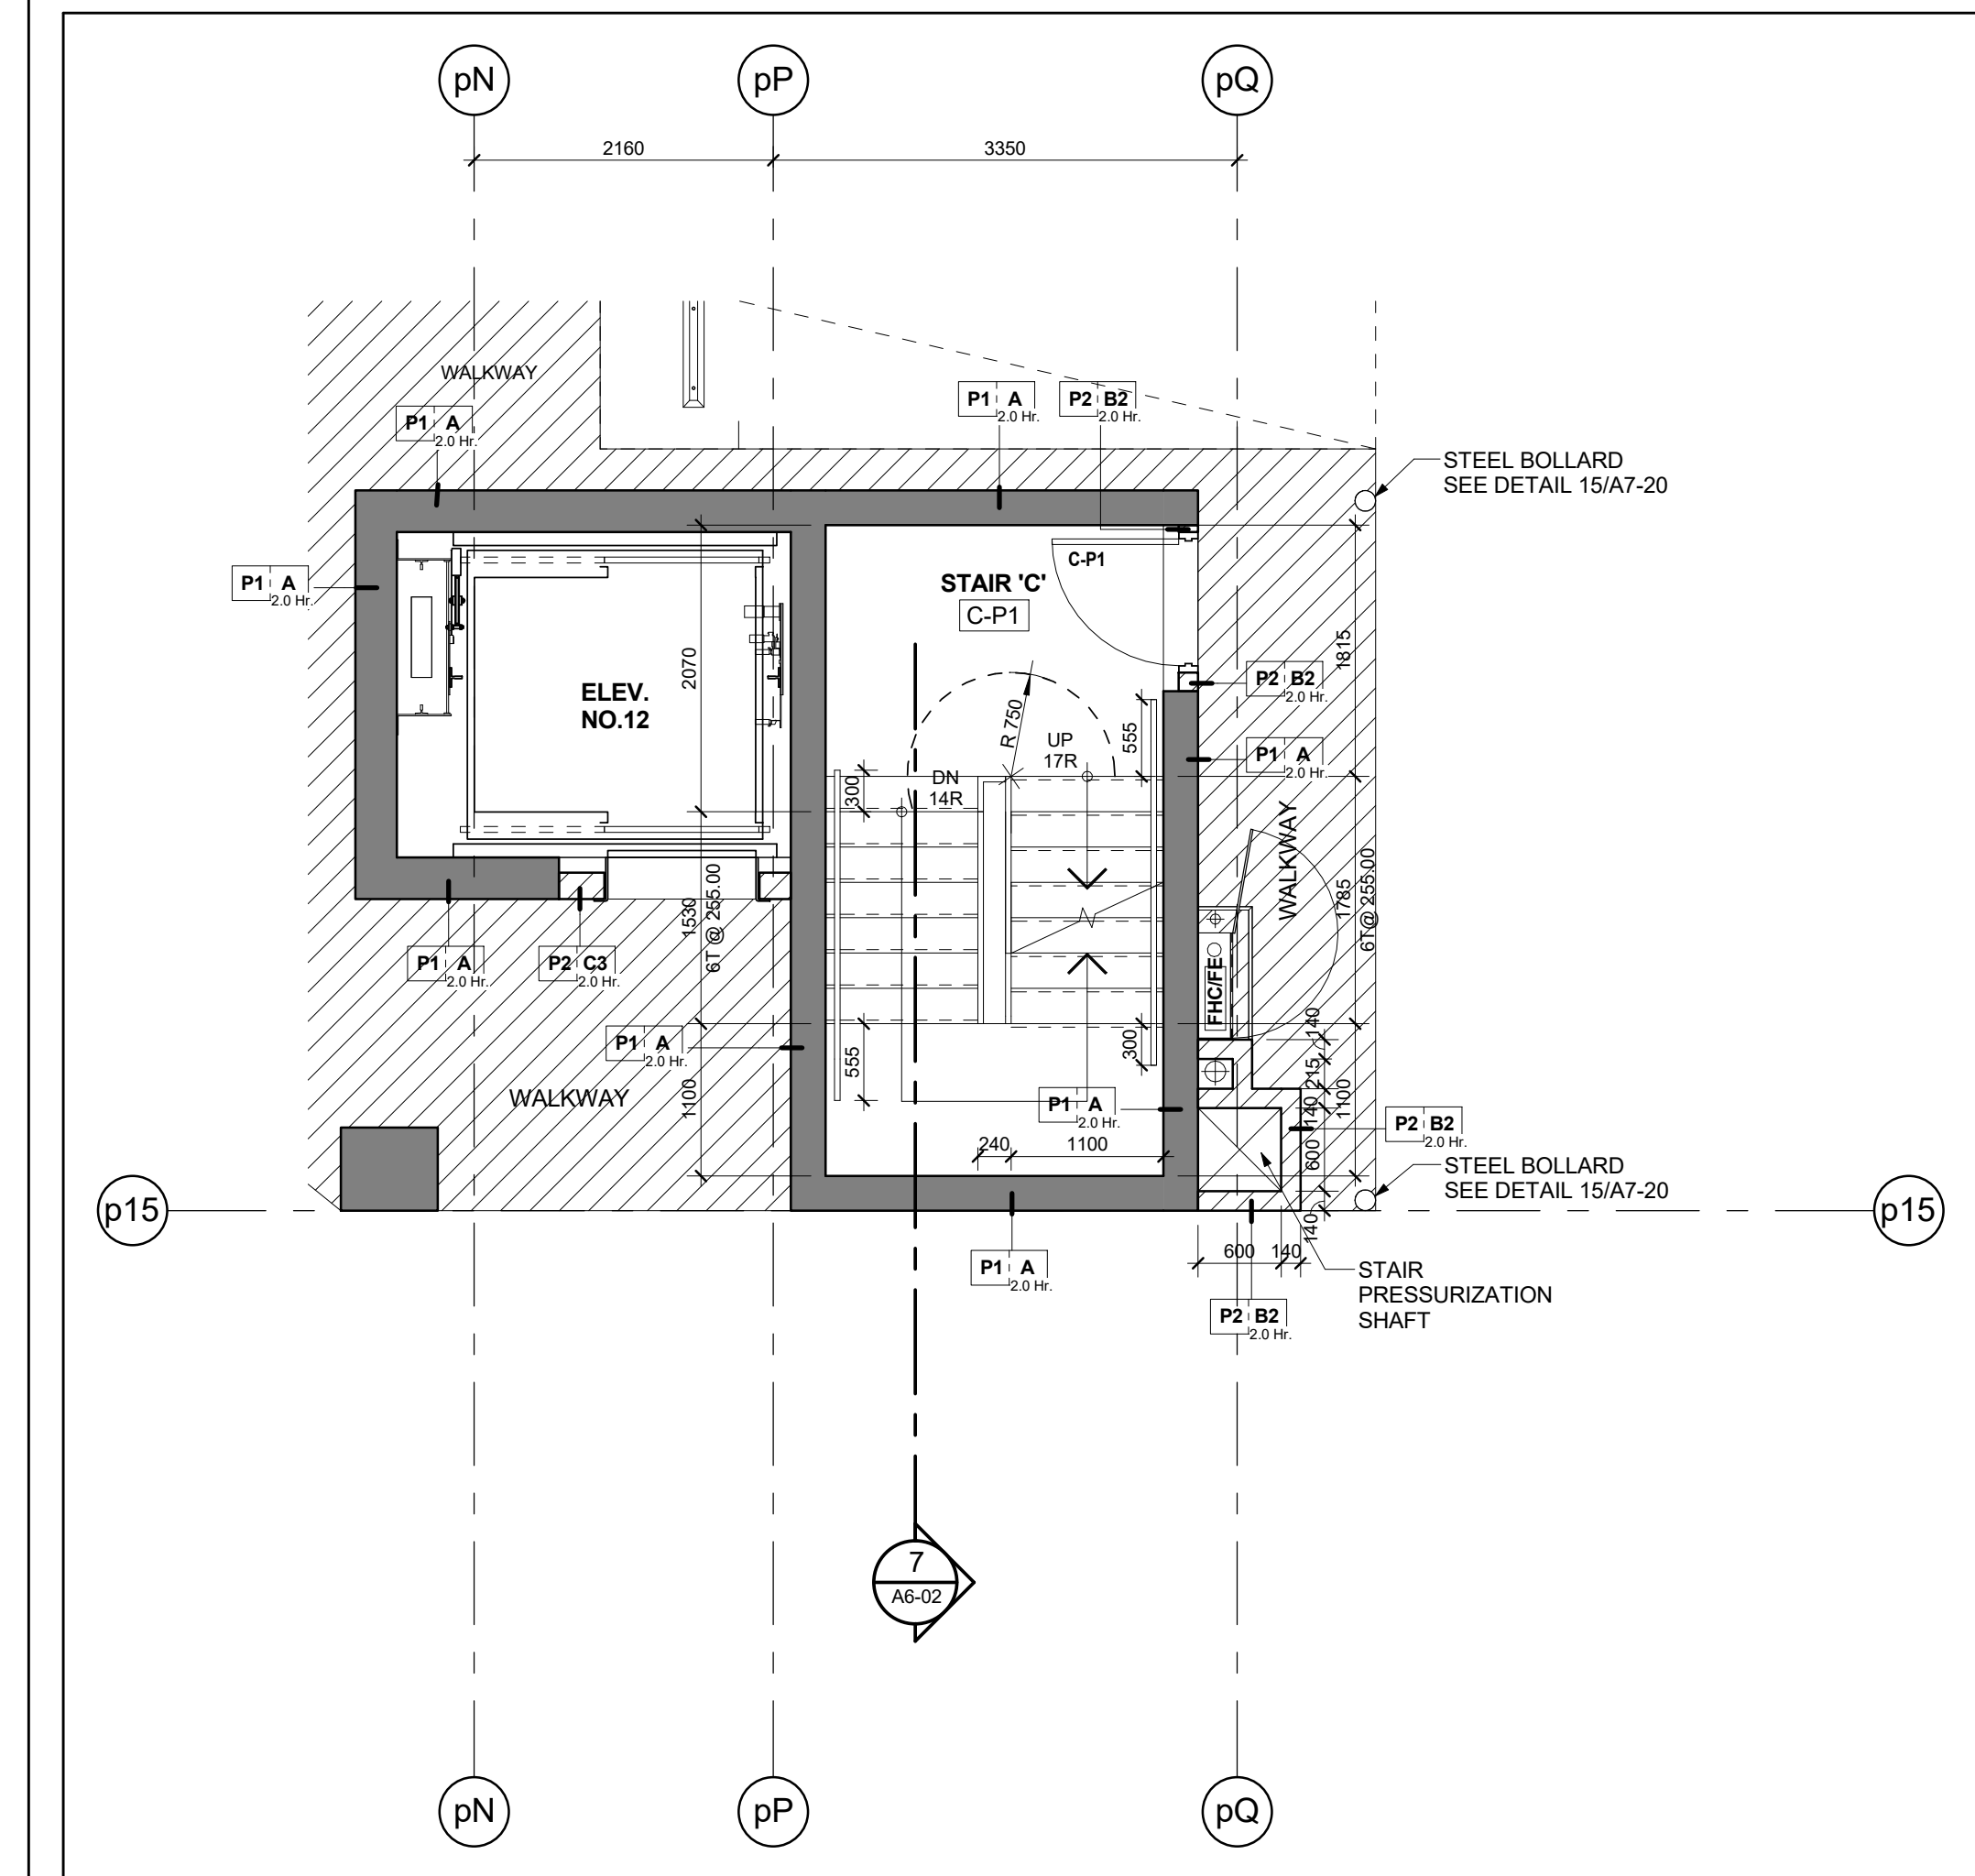

Stair 'C' - Stair Plan - Level P1  
Scale: 1 : 50

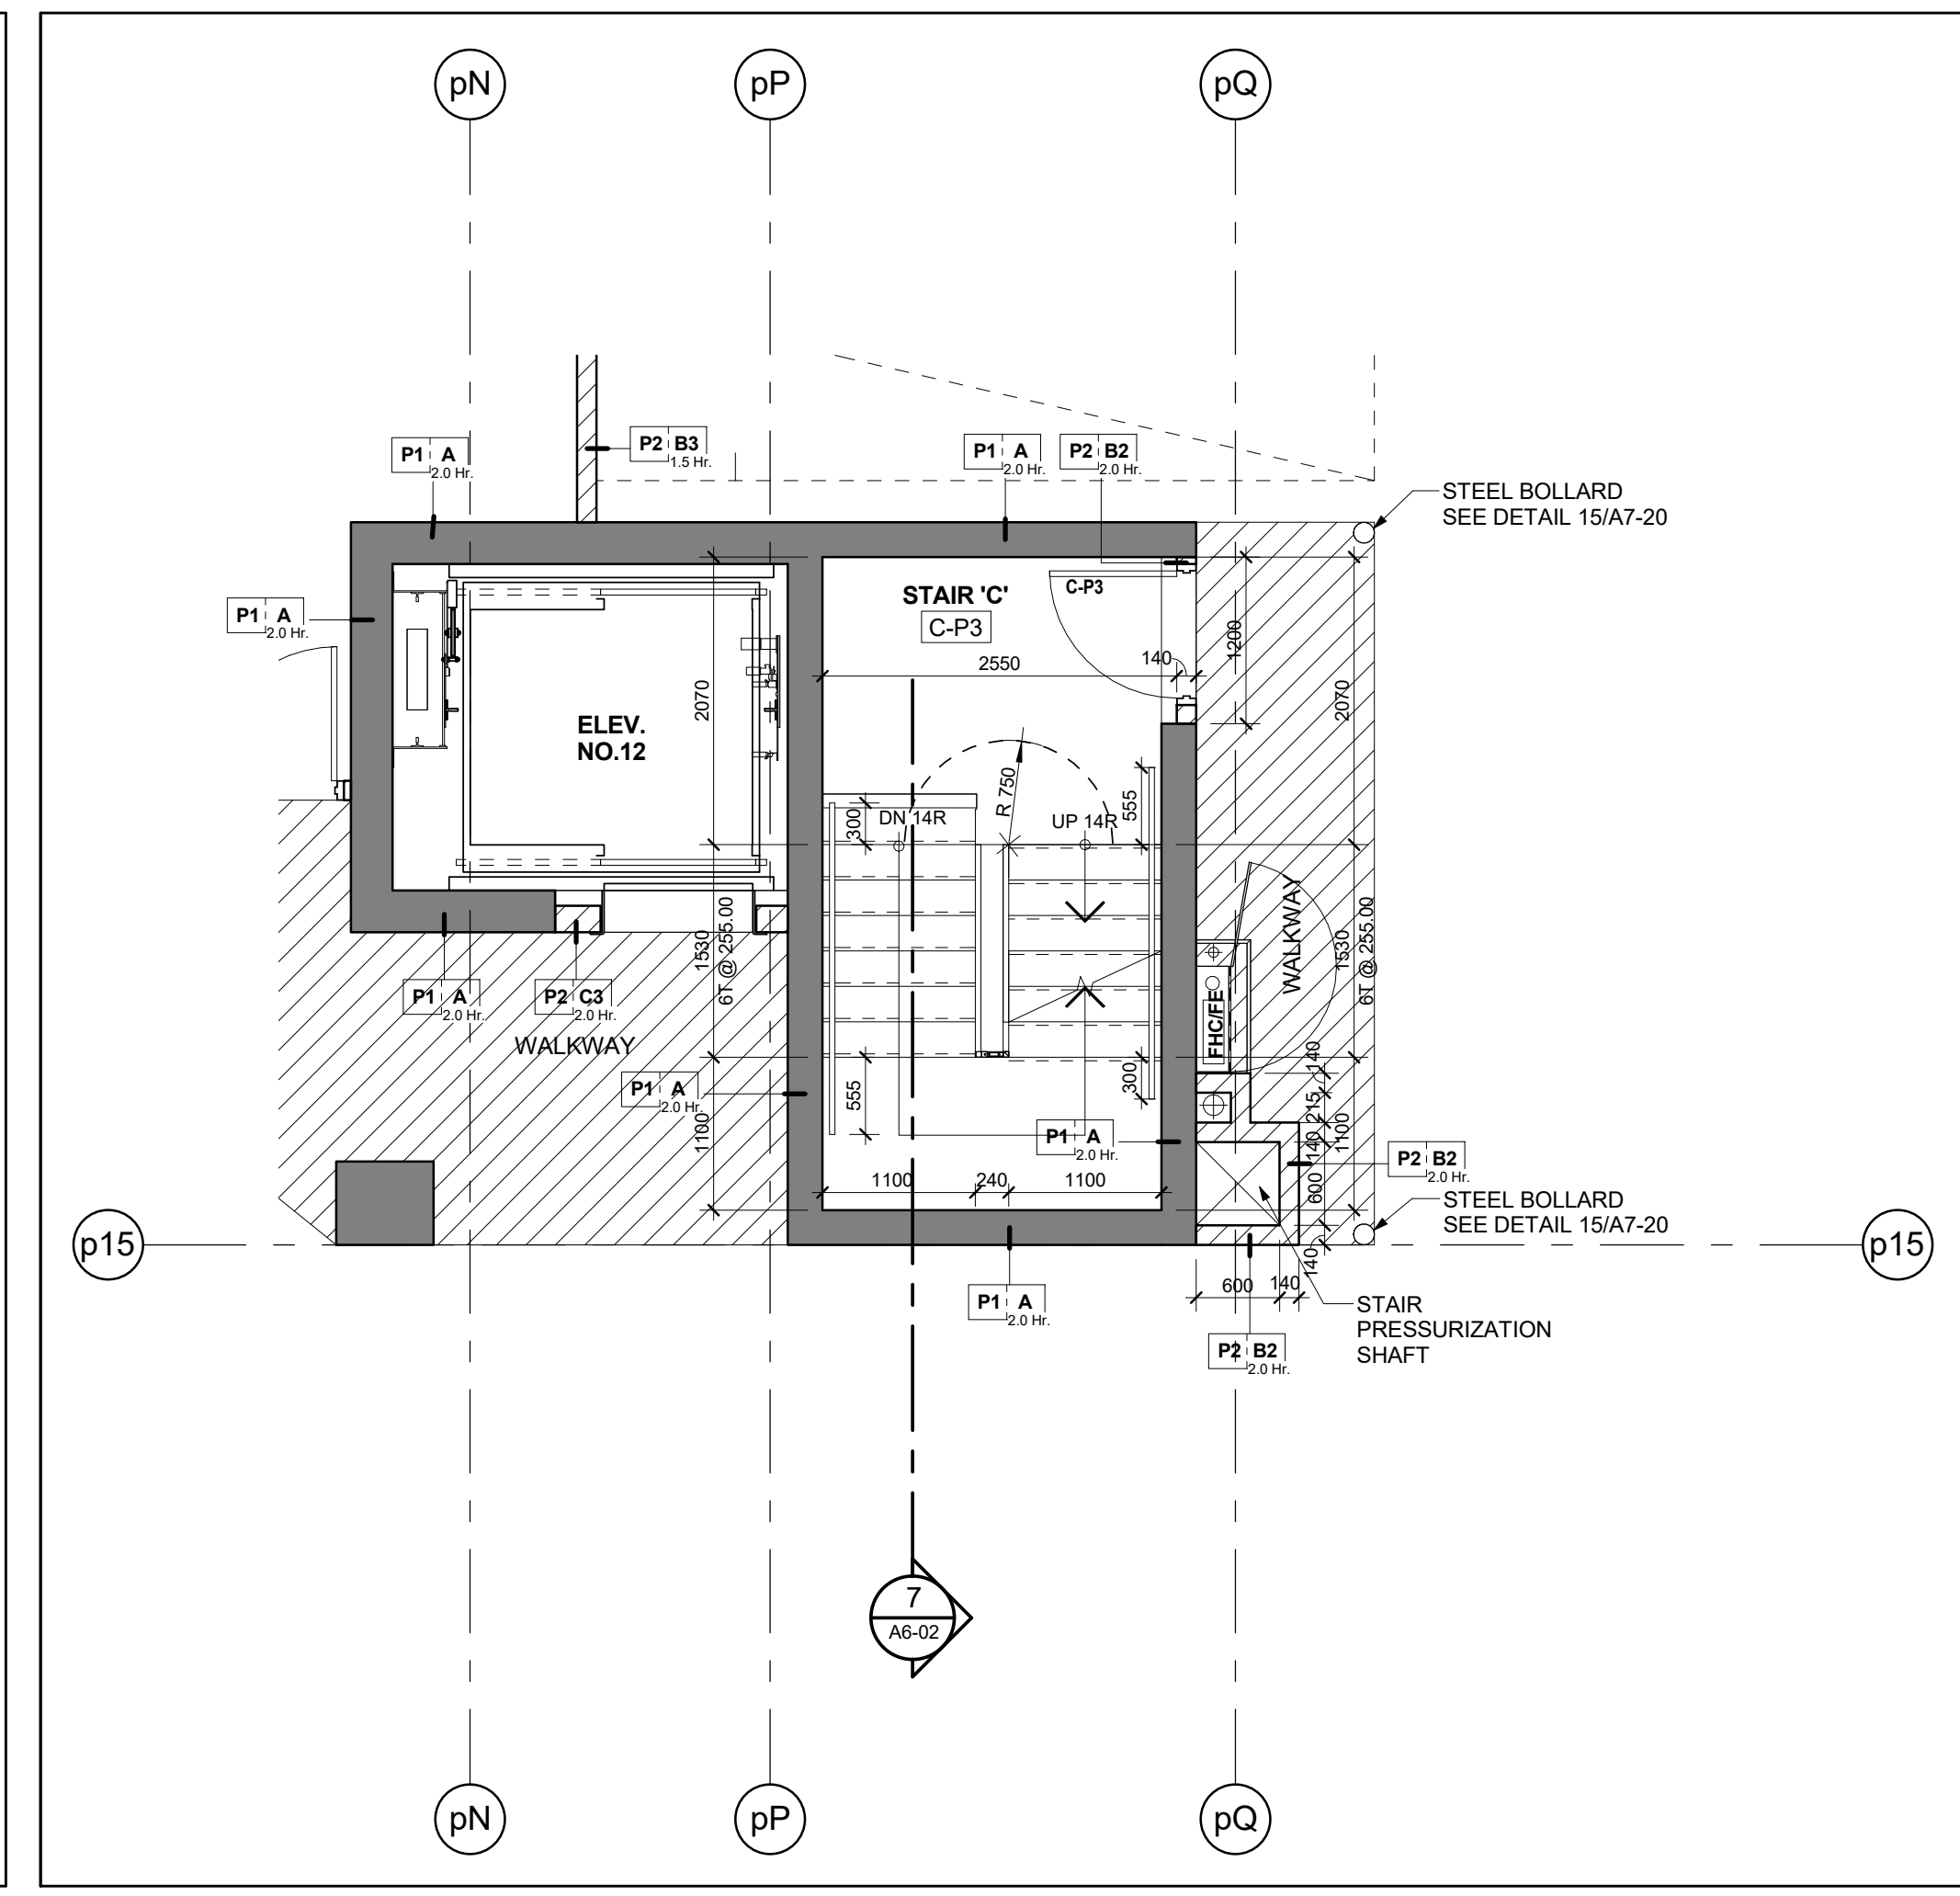

Stair 'C' - Stair Plan - Level P3  
Scale: 1 : 50

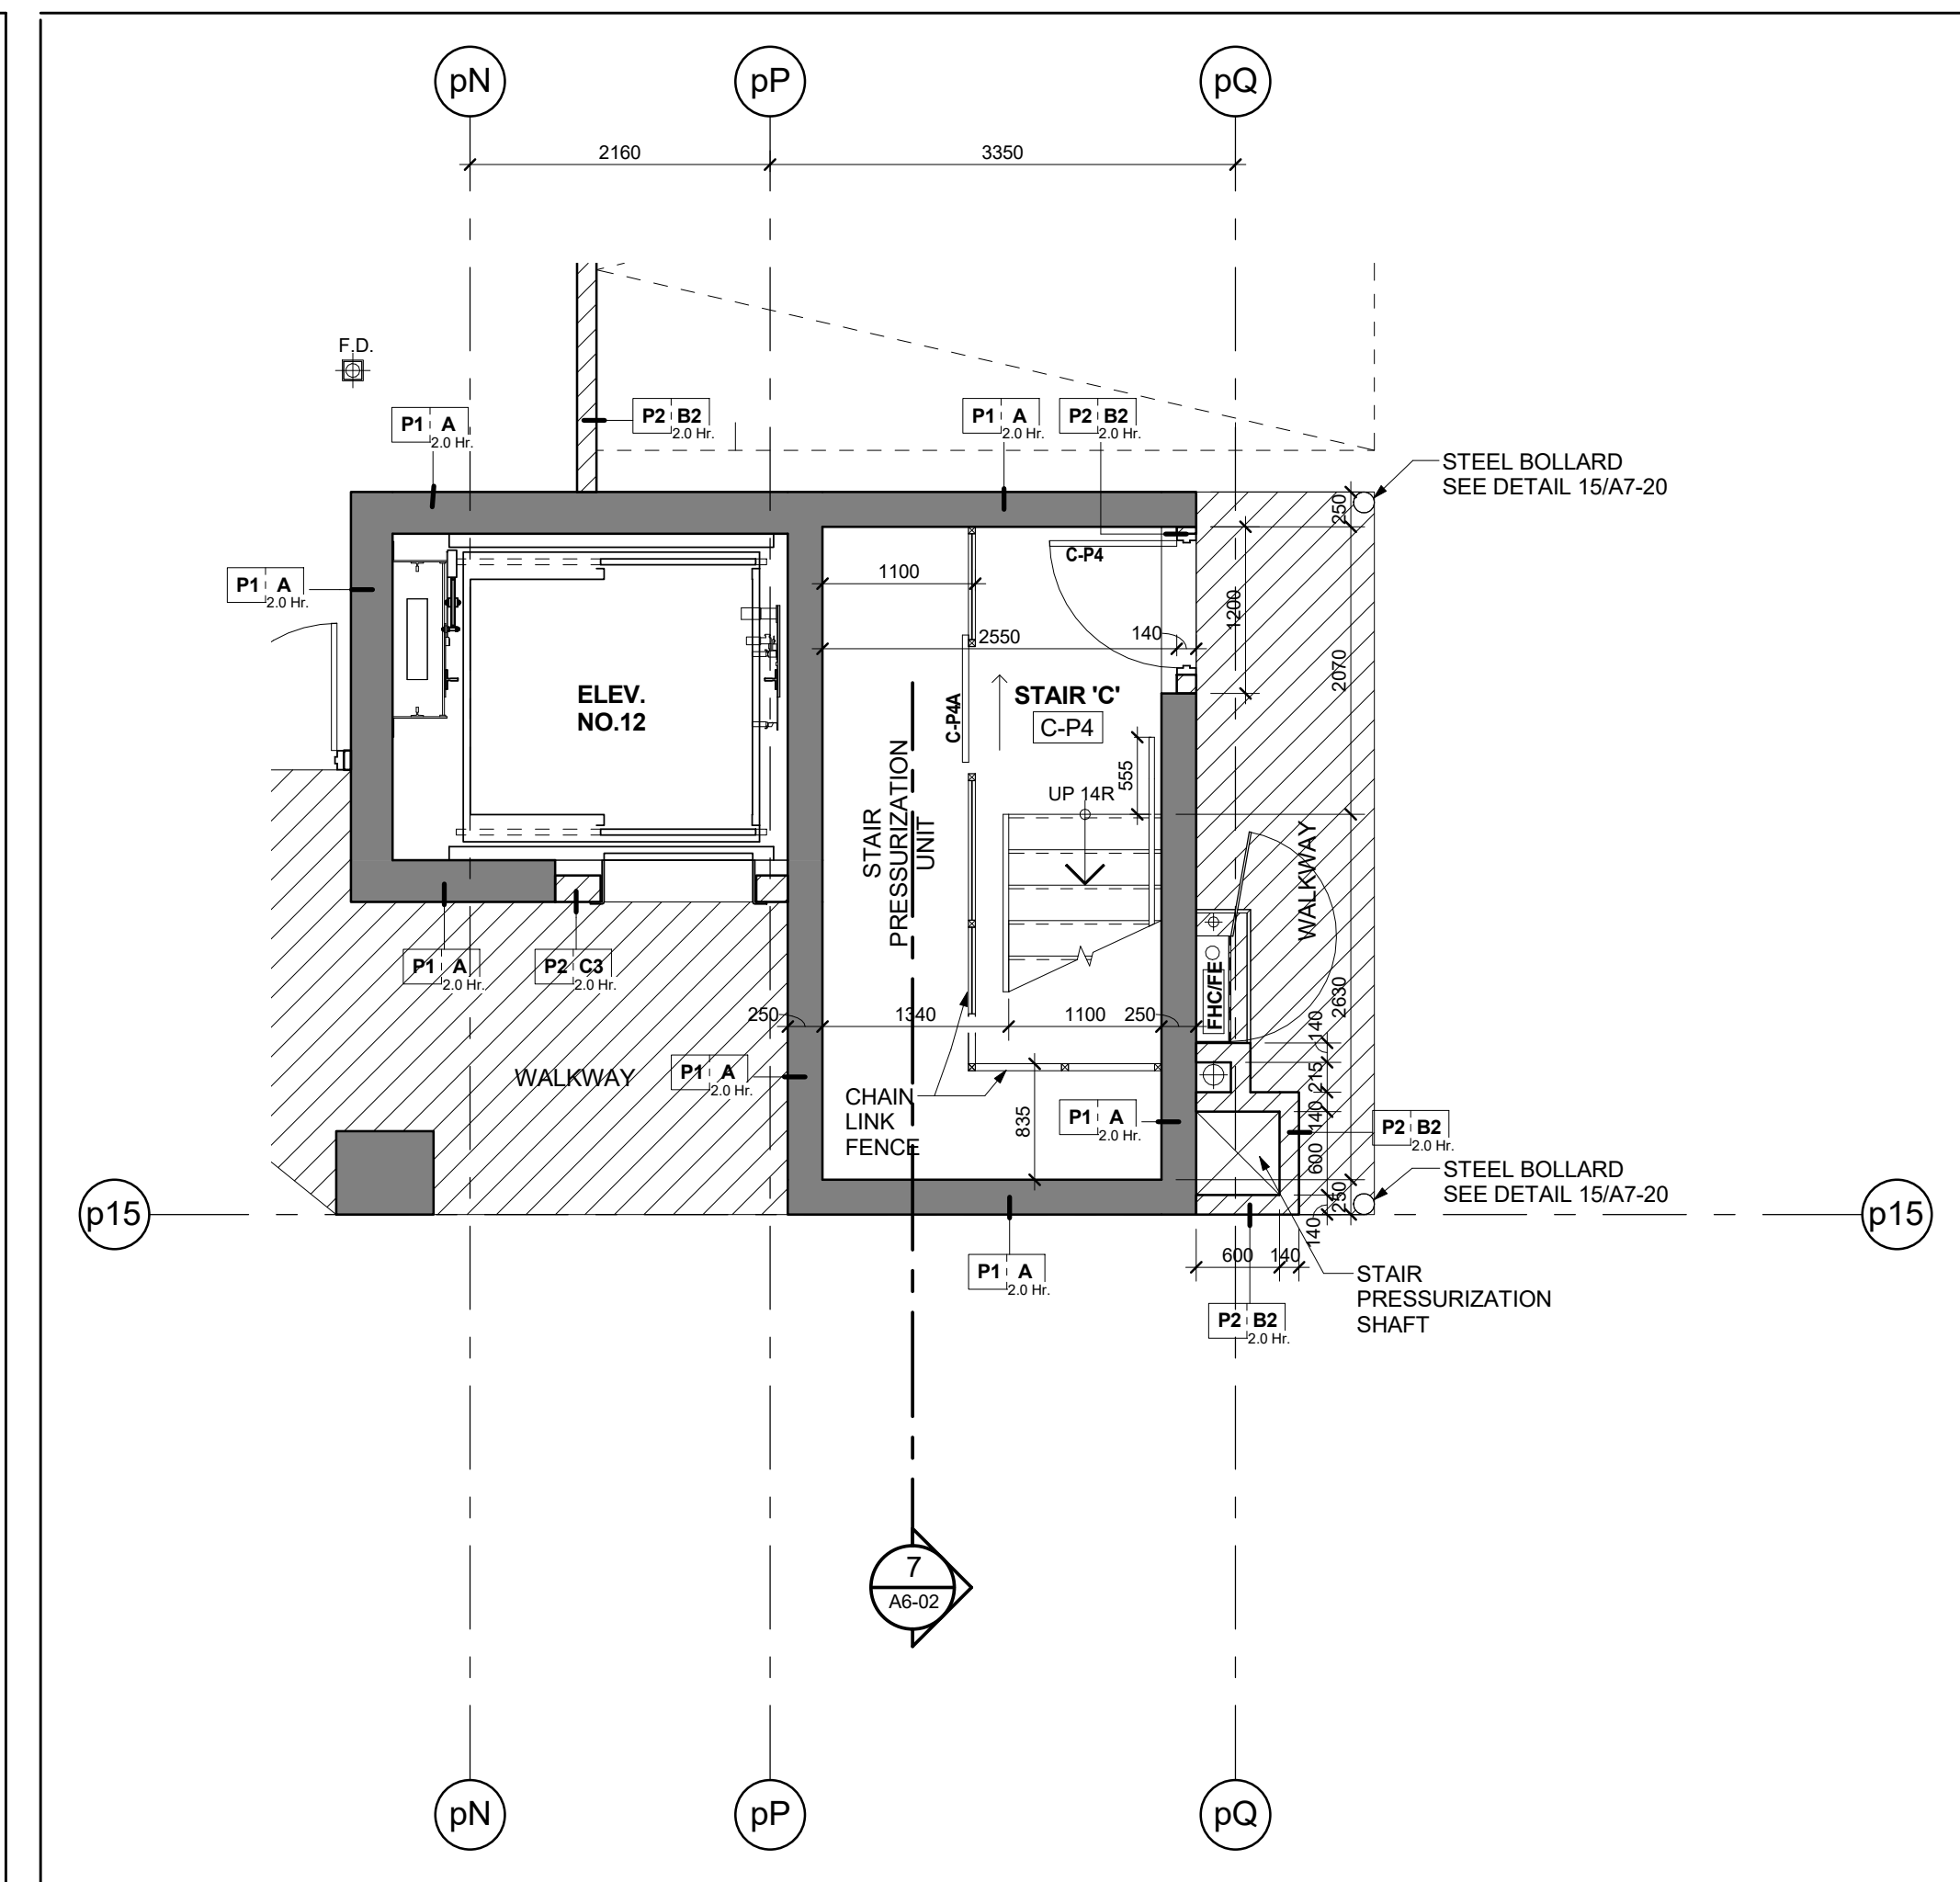

Stair 'C' - Stair Plan - Level P4  
Scale: 1 : 50



|     |                              |               |
|-----|------------------------------|---------------|
| 4.  | Tender                       | Oct. 15, 2015 |
| 3.  | Building Permit Resubmission | July 14, 2015 |
| 2.  | Building Permit              | June 12, 2015 |
| 1.  | Waterfront Toronto Review    | May 1, 2015   |
| No. | Issued For                   | Date          |