




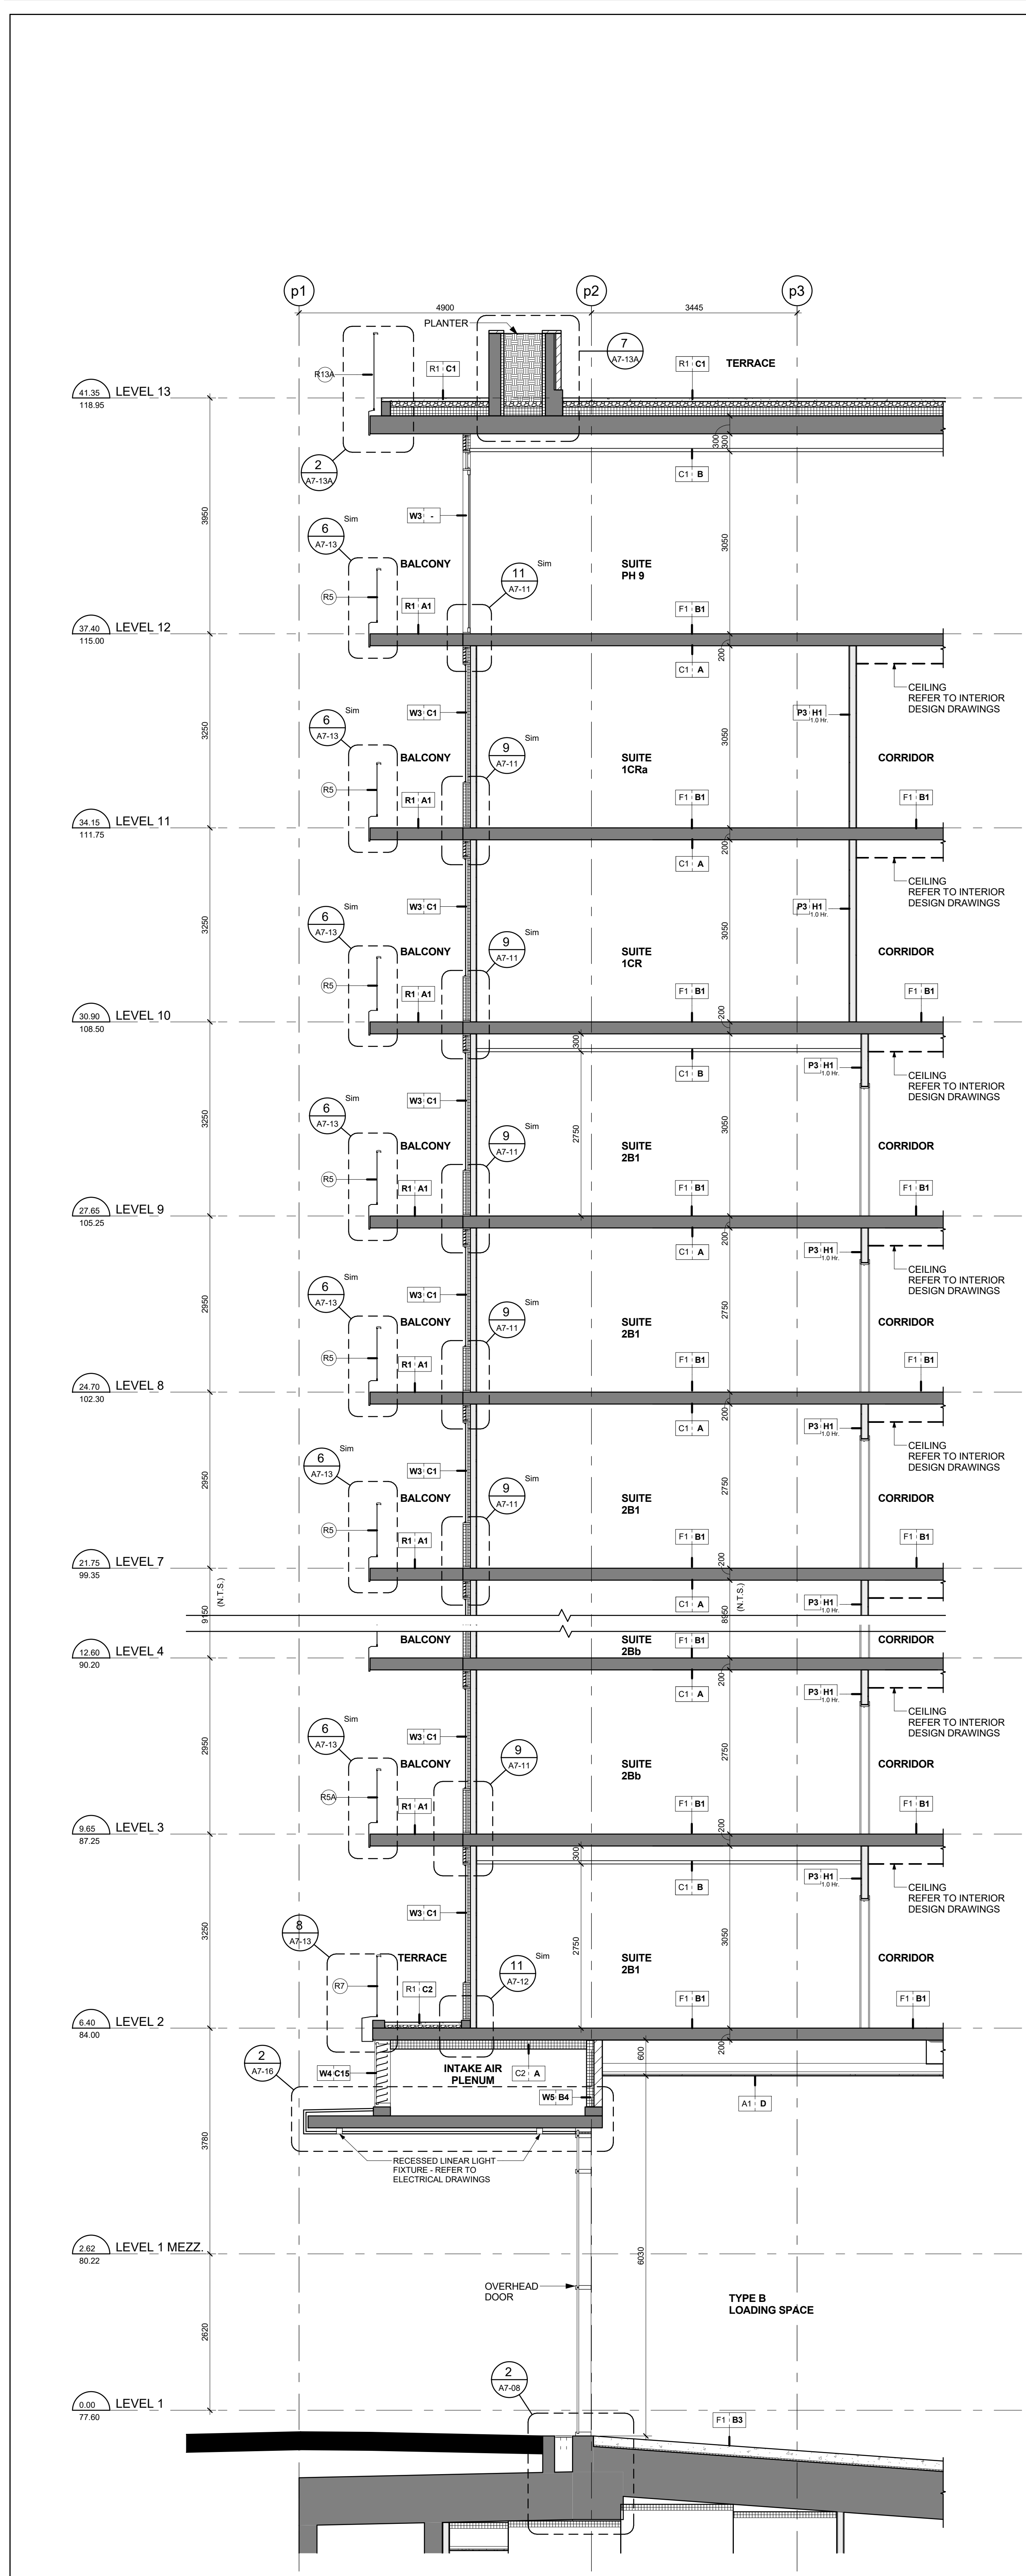


Section between Grids G & H North Side
Scale: 1 : 50
A7-01

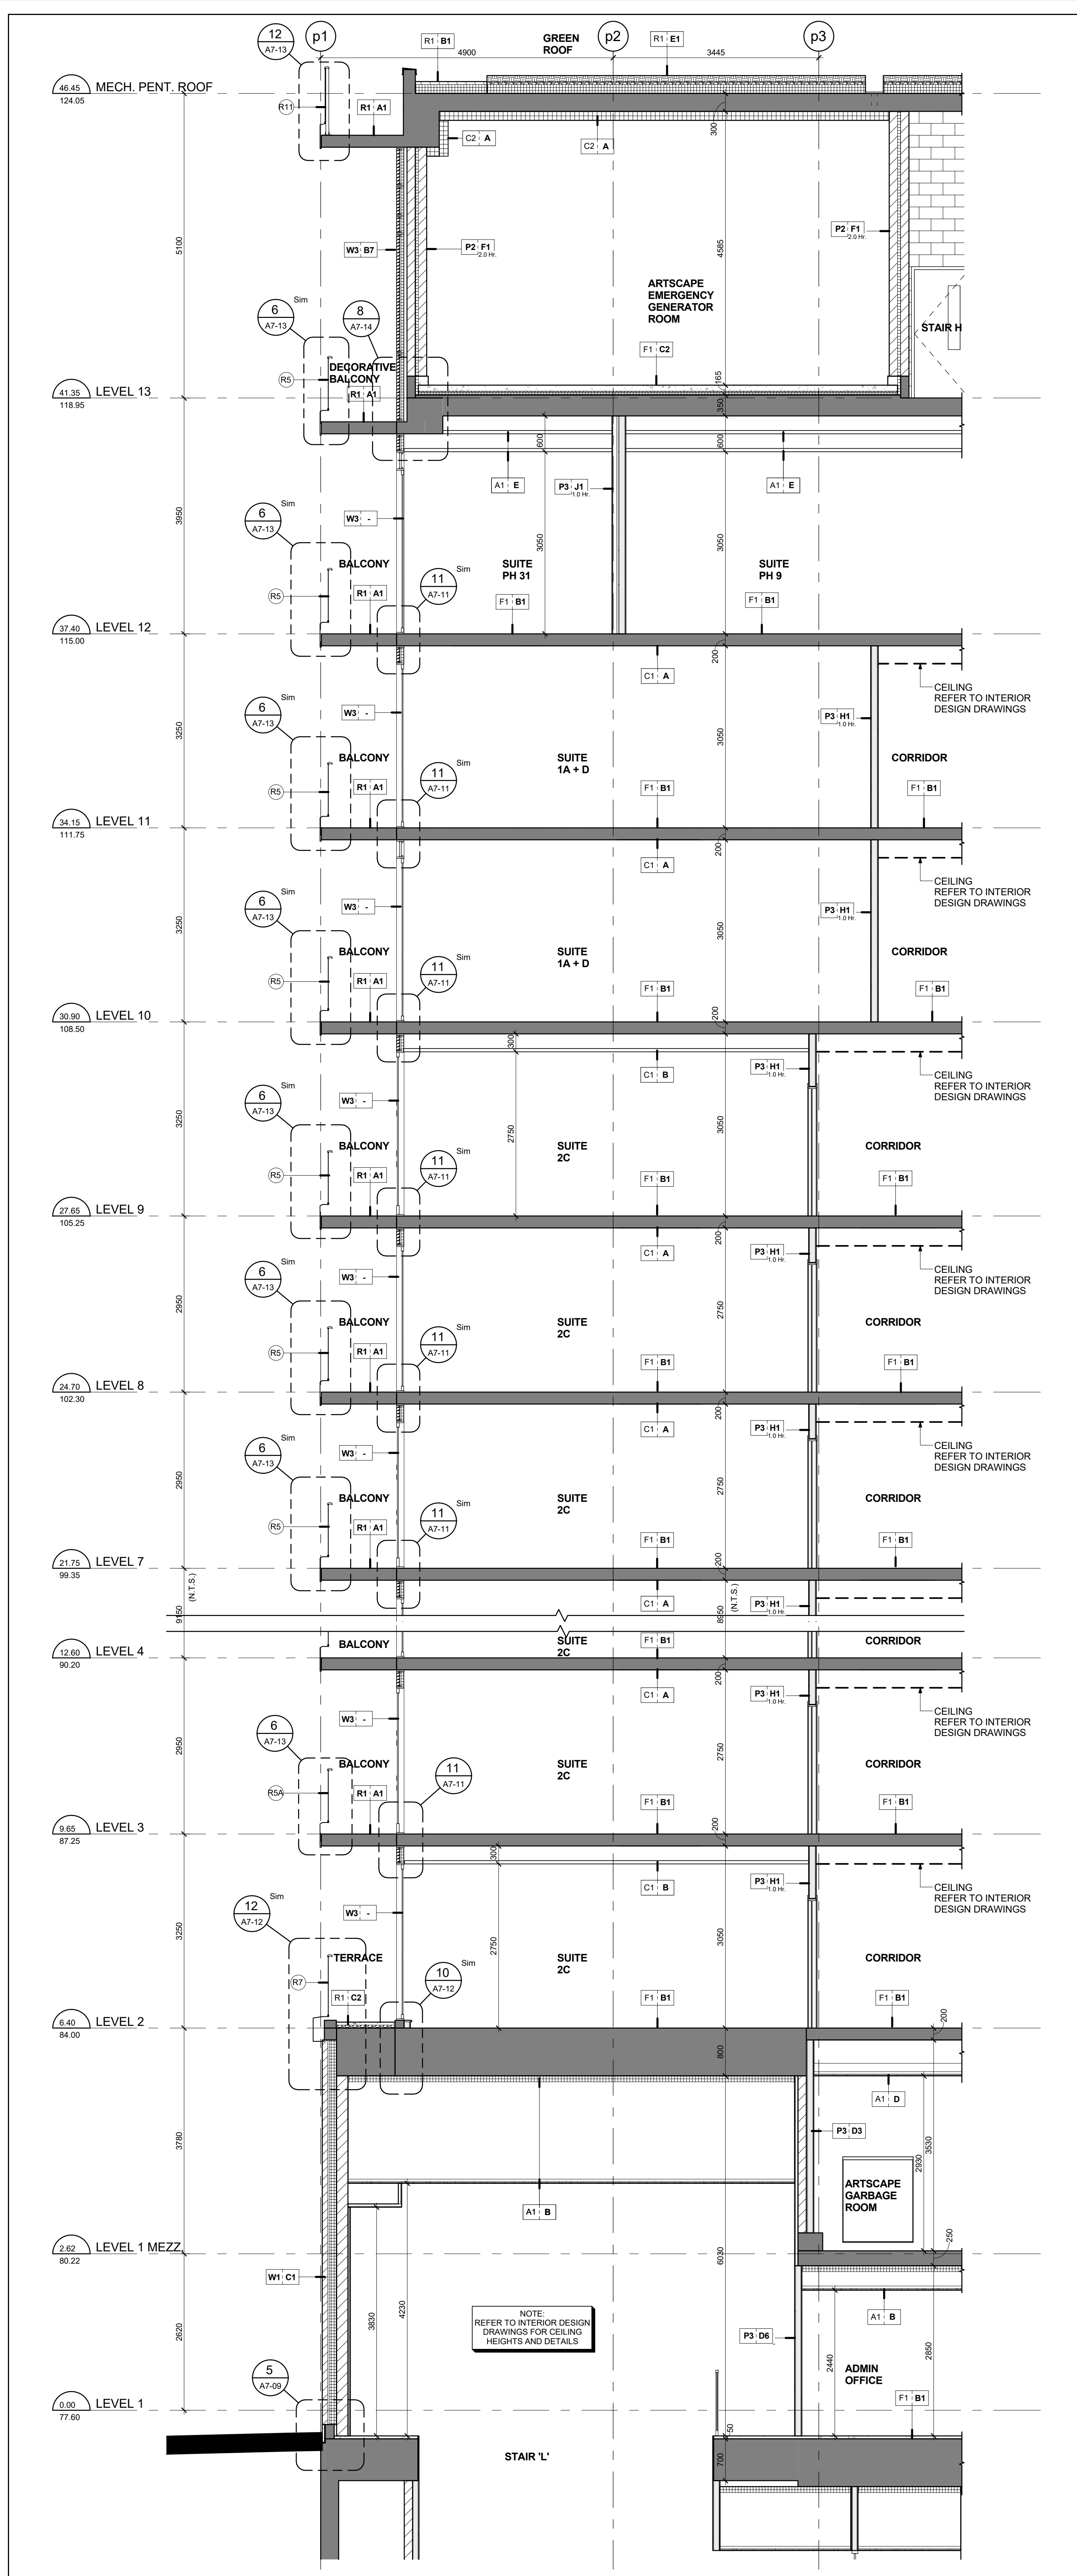

Section between Grids E & F North Side
Scale: 1 : 50
A7-01

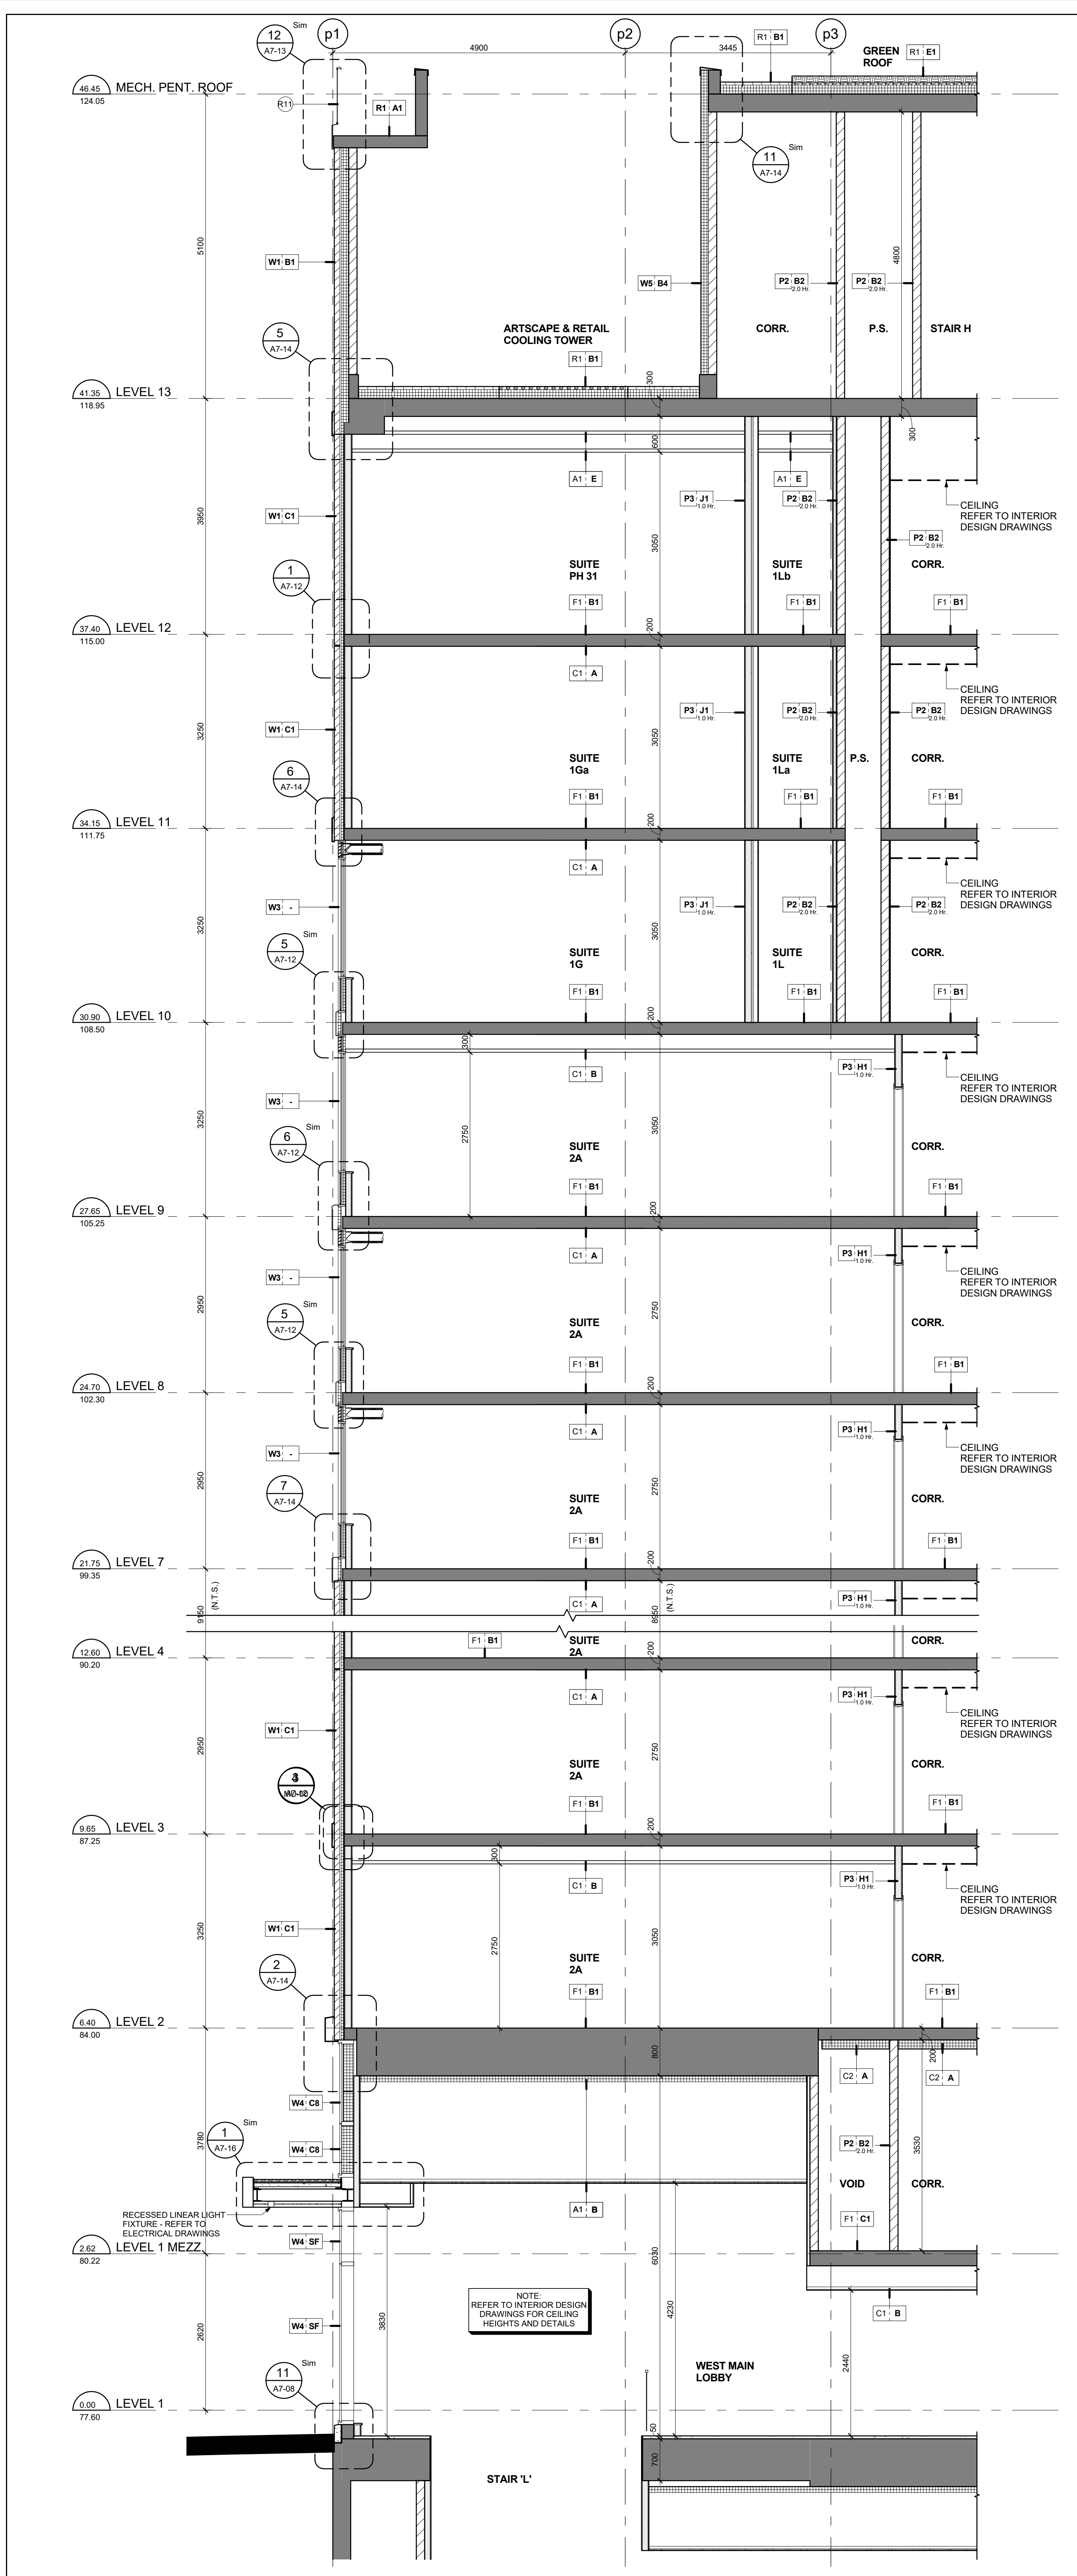

Section between Grids C & D North Side
Scale: 1 : 50
A7-01

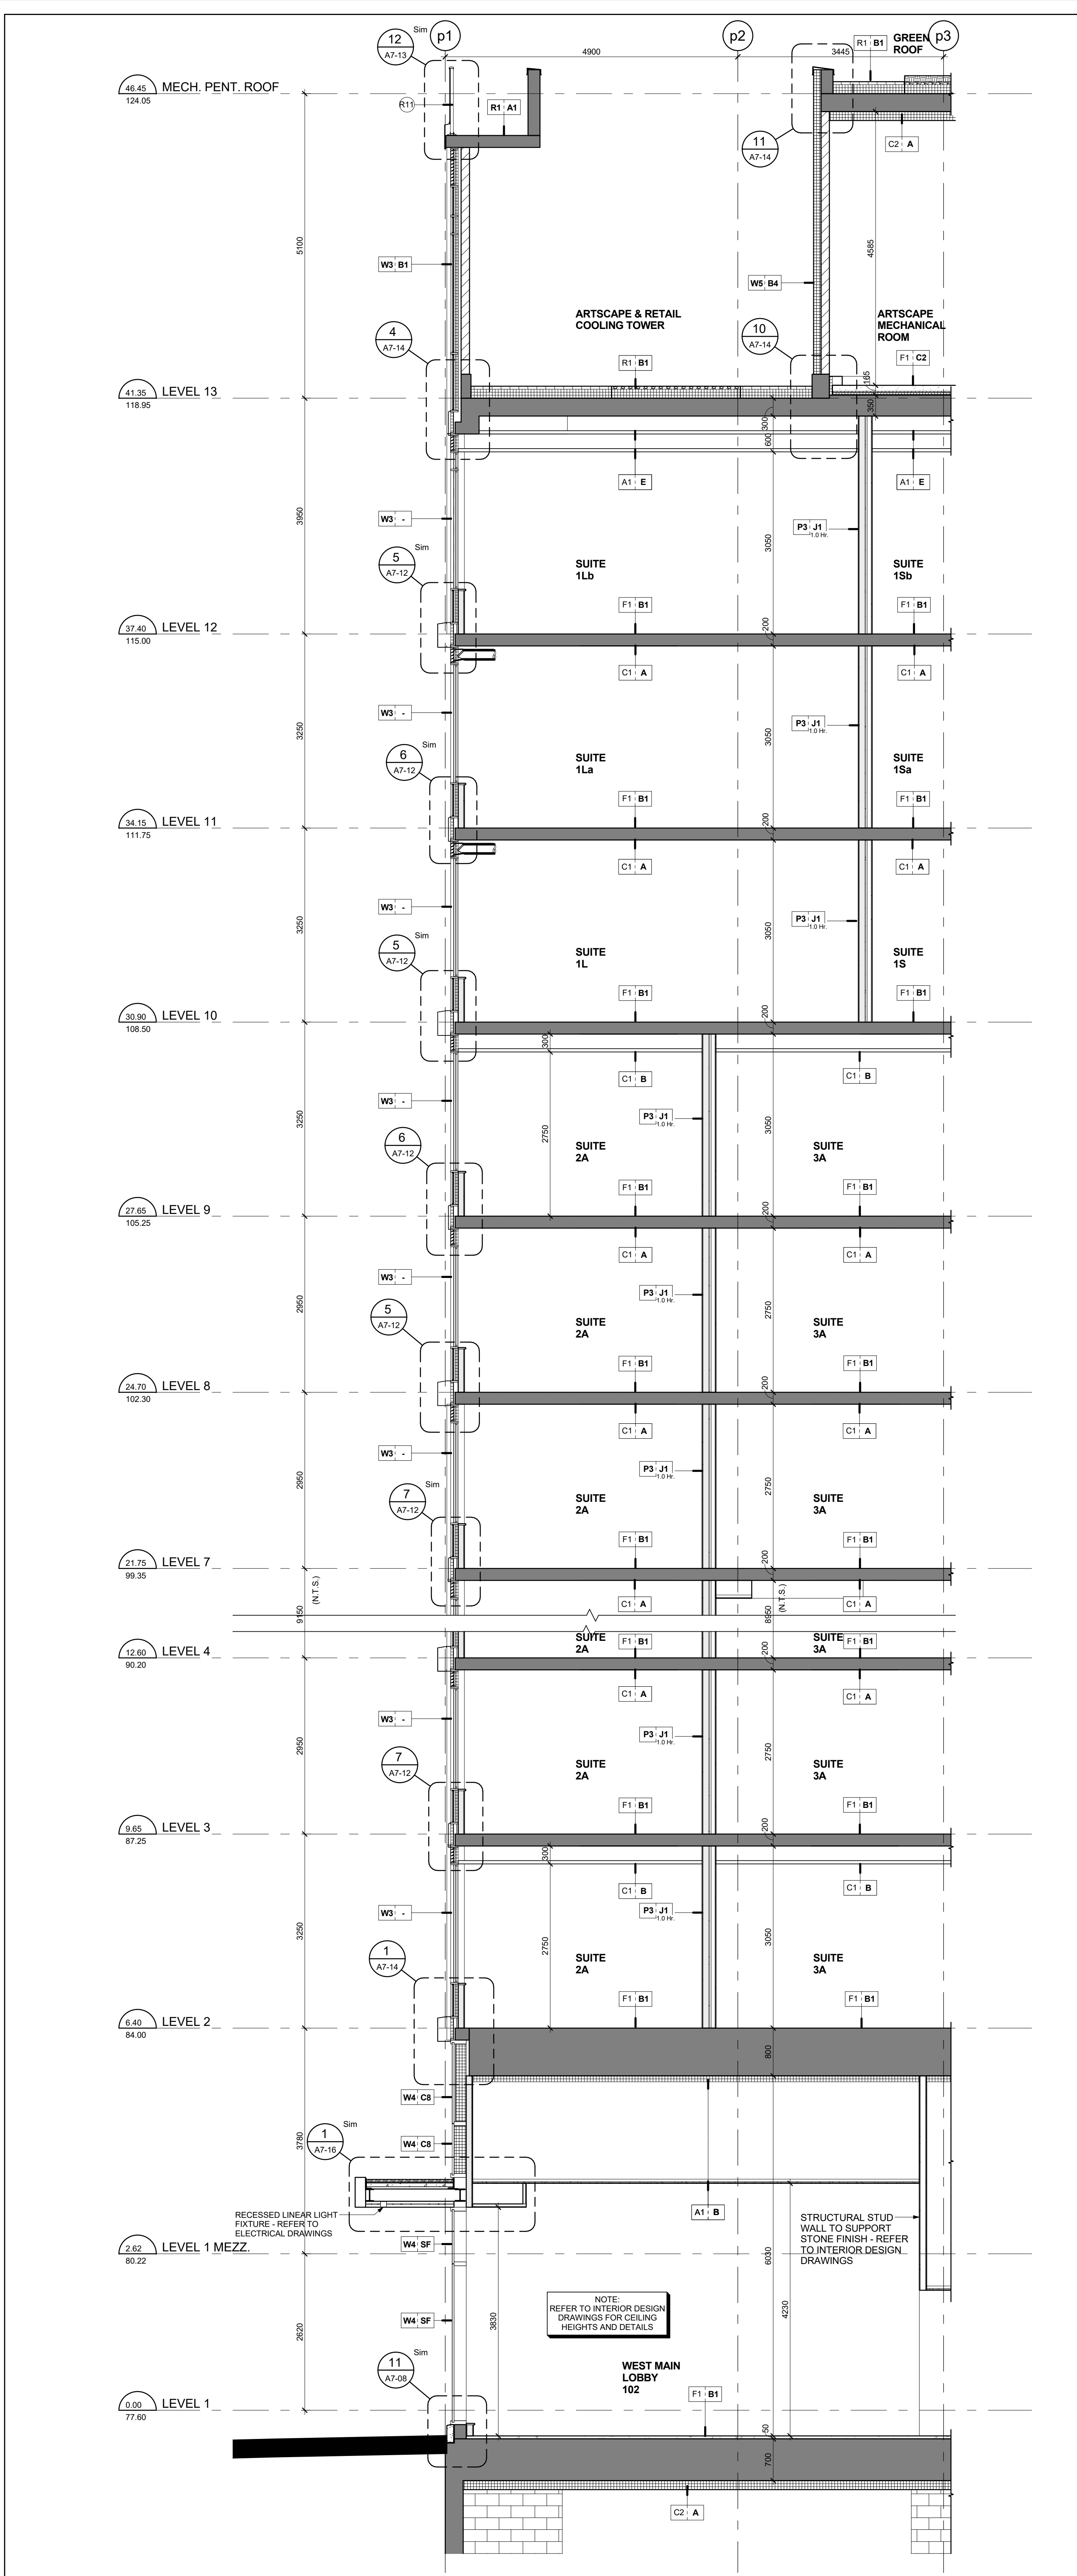

Section between Grids A & B North Side
Scale: 1 : 50
A7-01

