




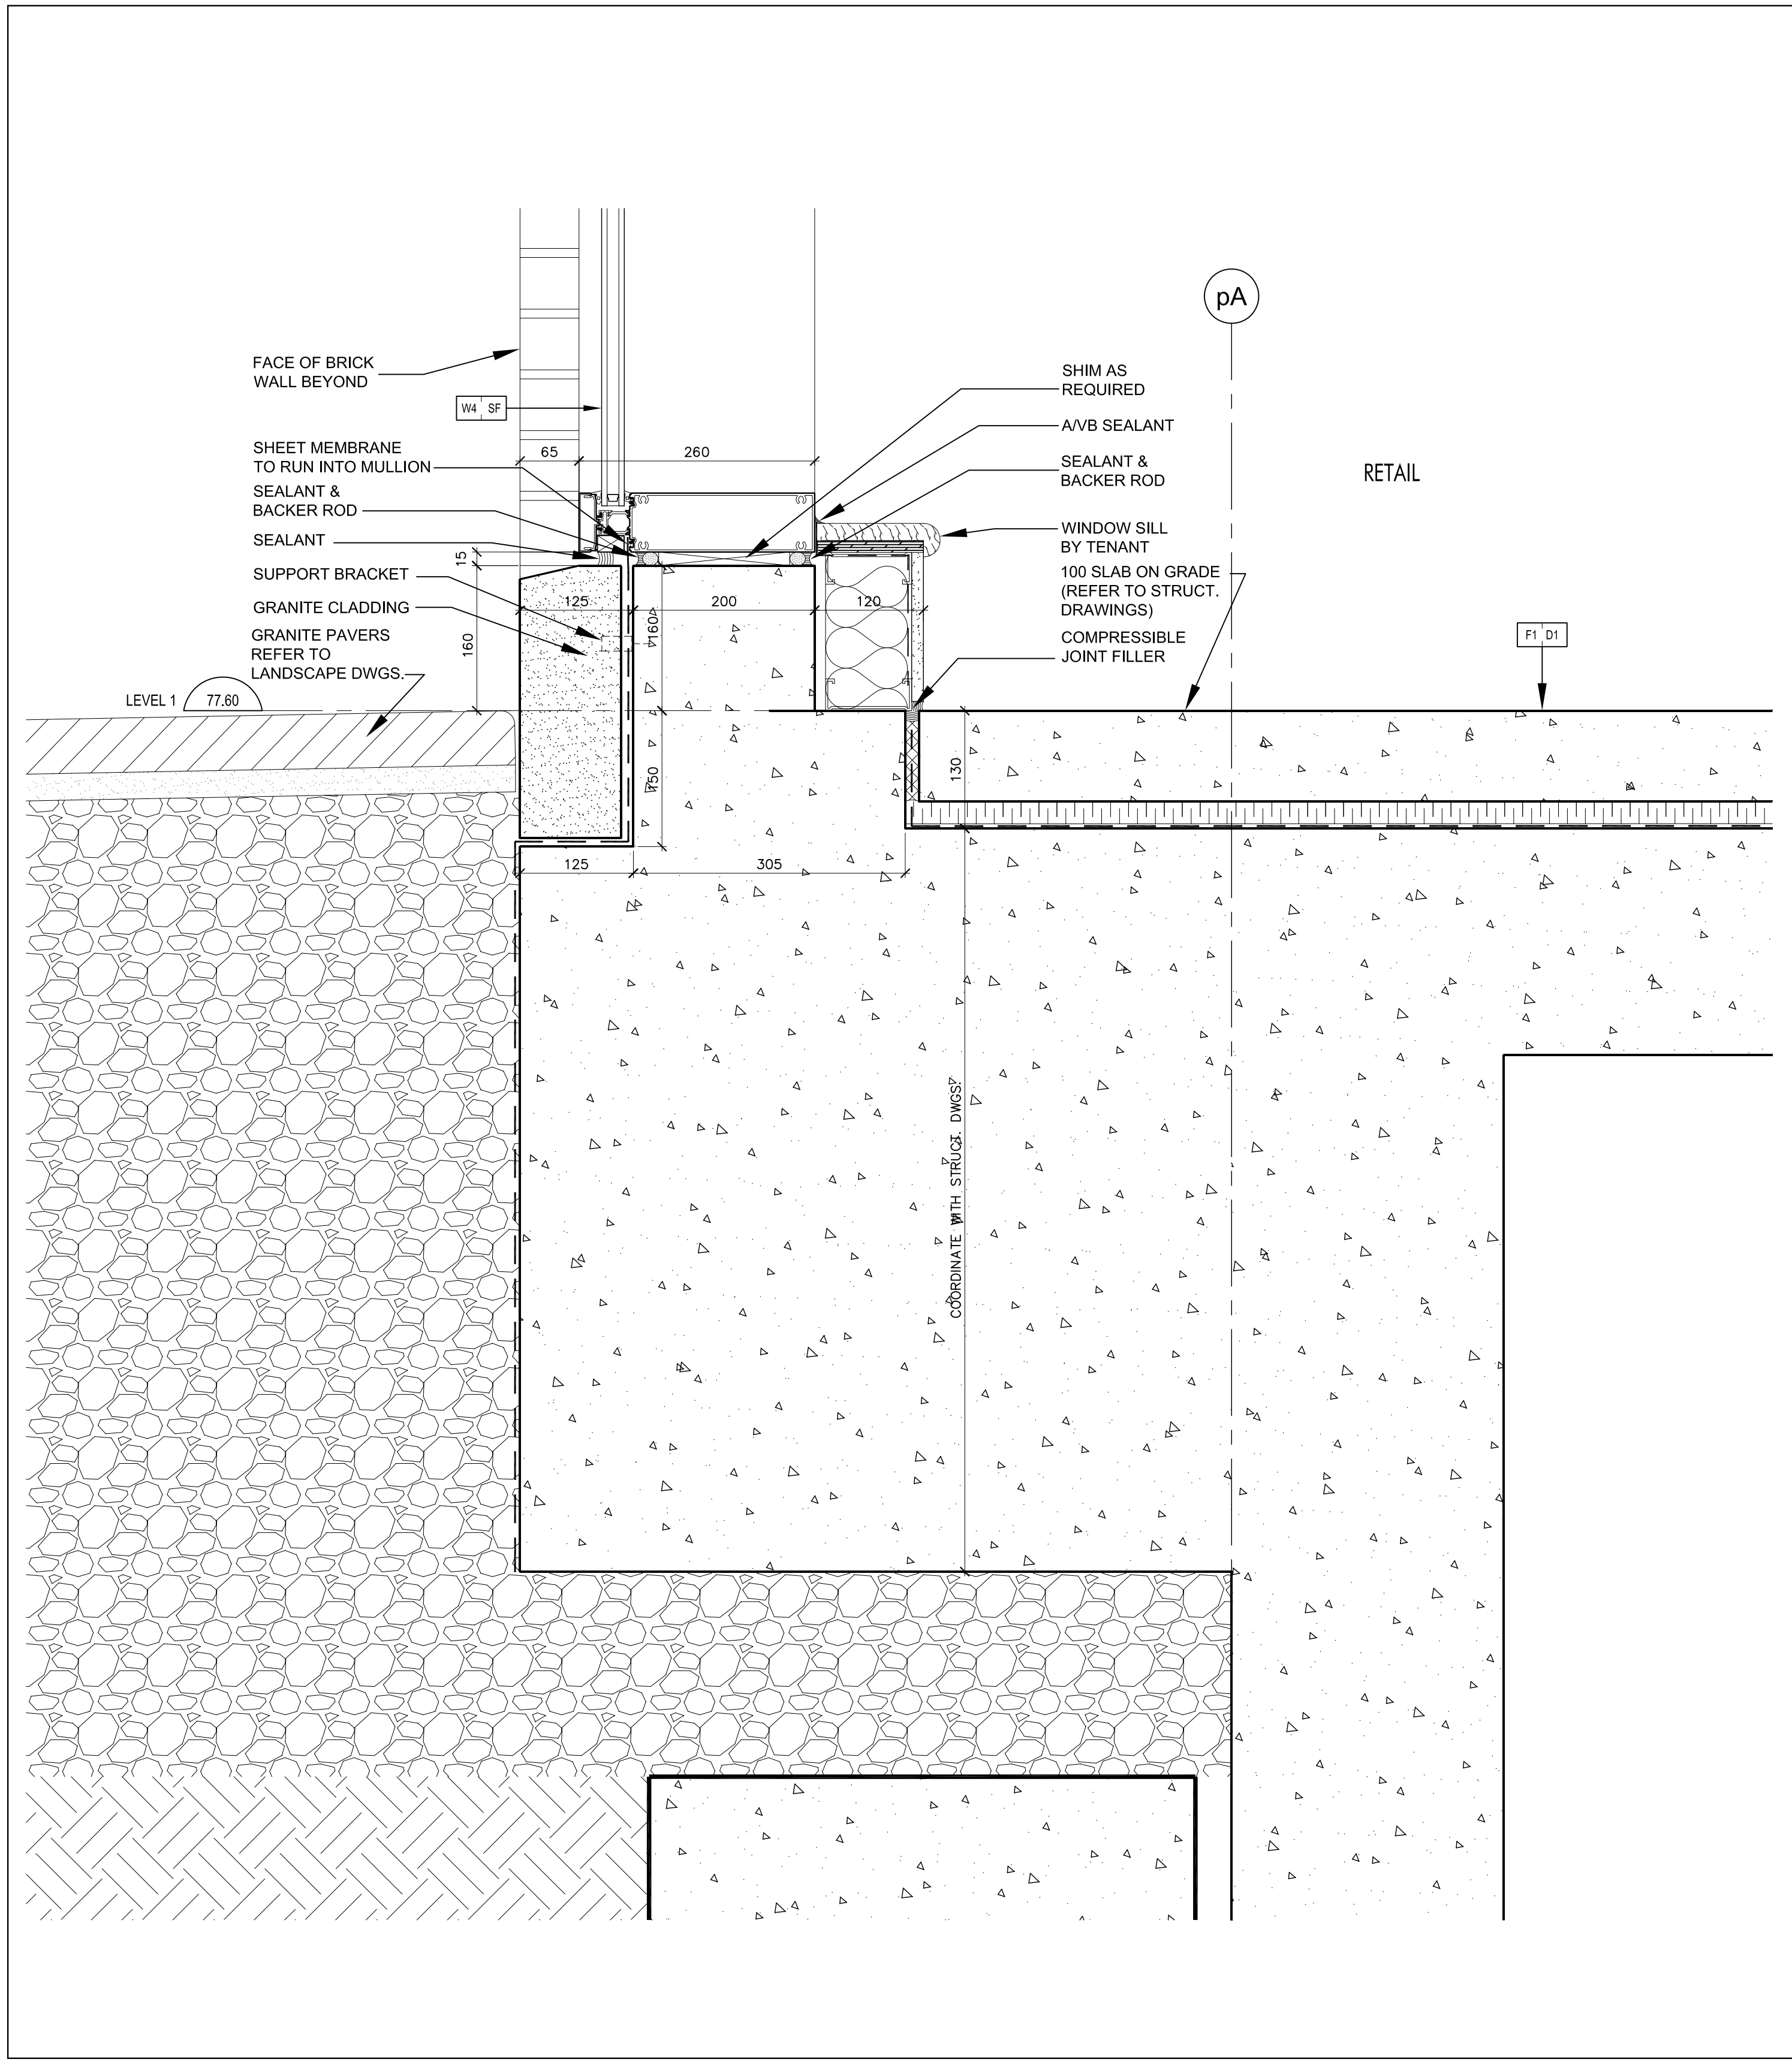


Curtain Wall Sill @ Retail 12
SCALE 1:5 A7-08

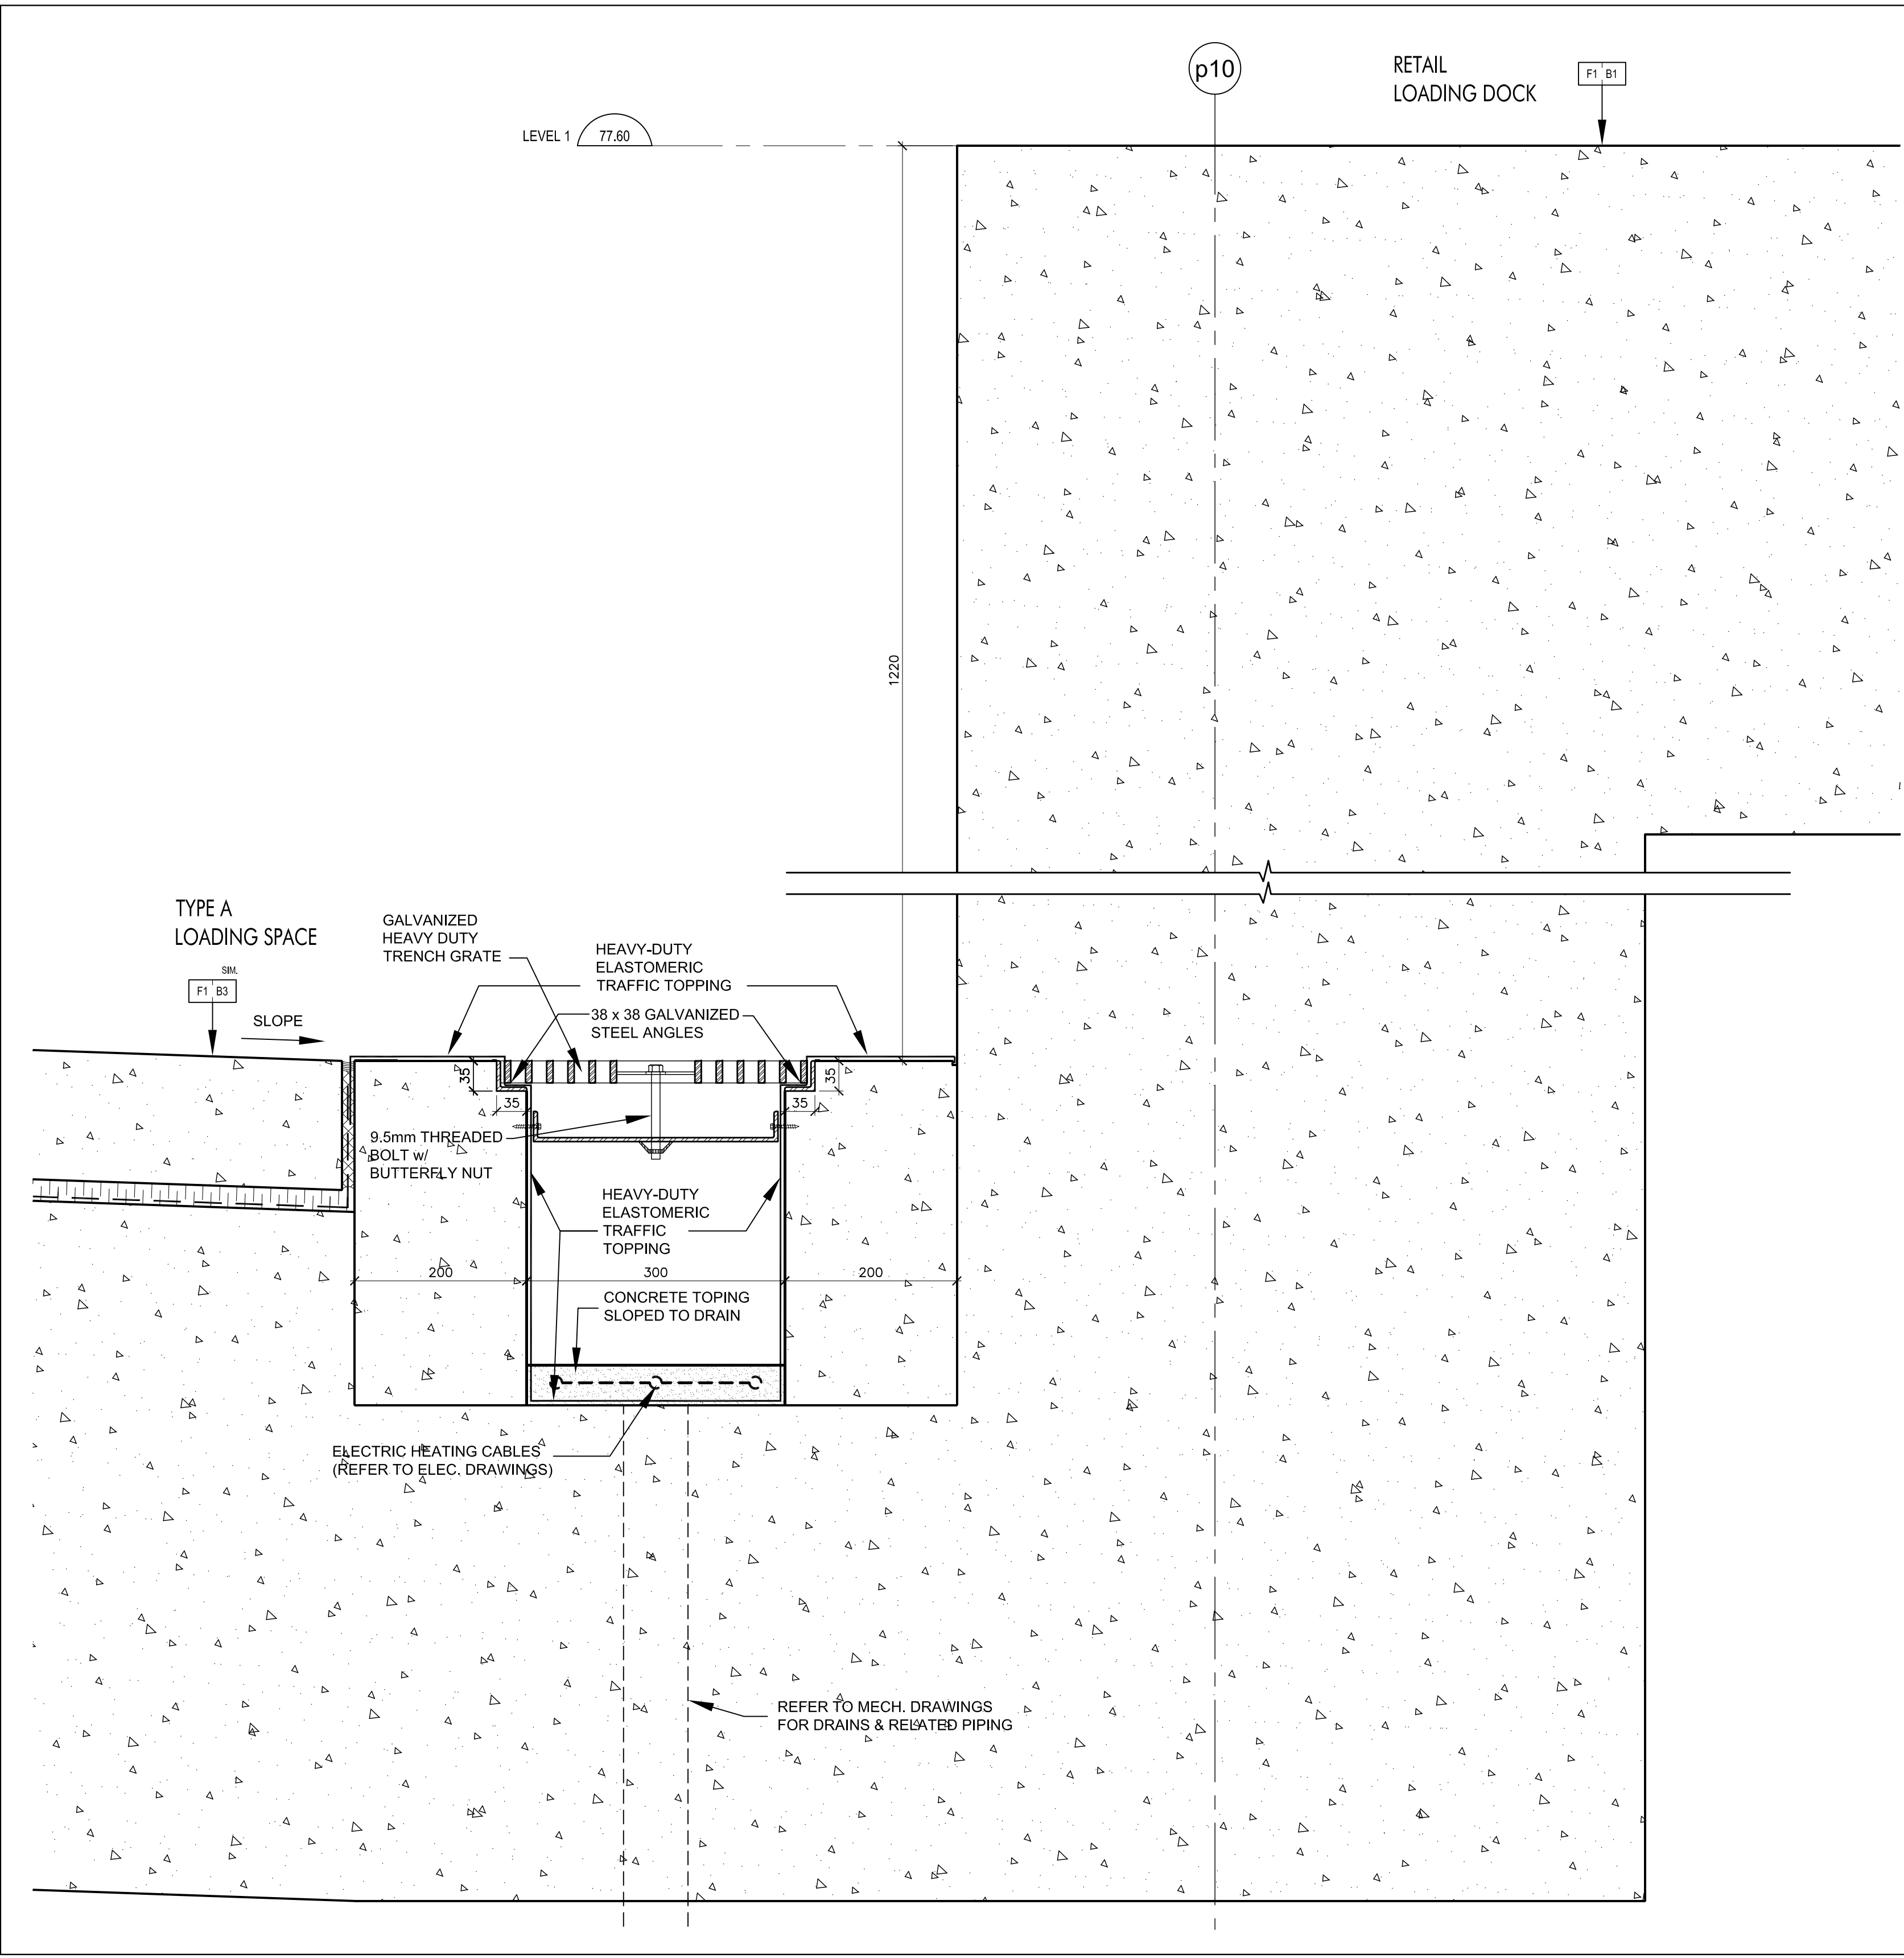


Trench Detail @ Loading Space 10
SCALE 1:5 A7-08

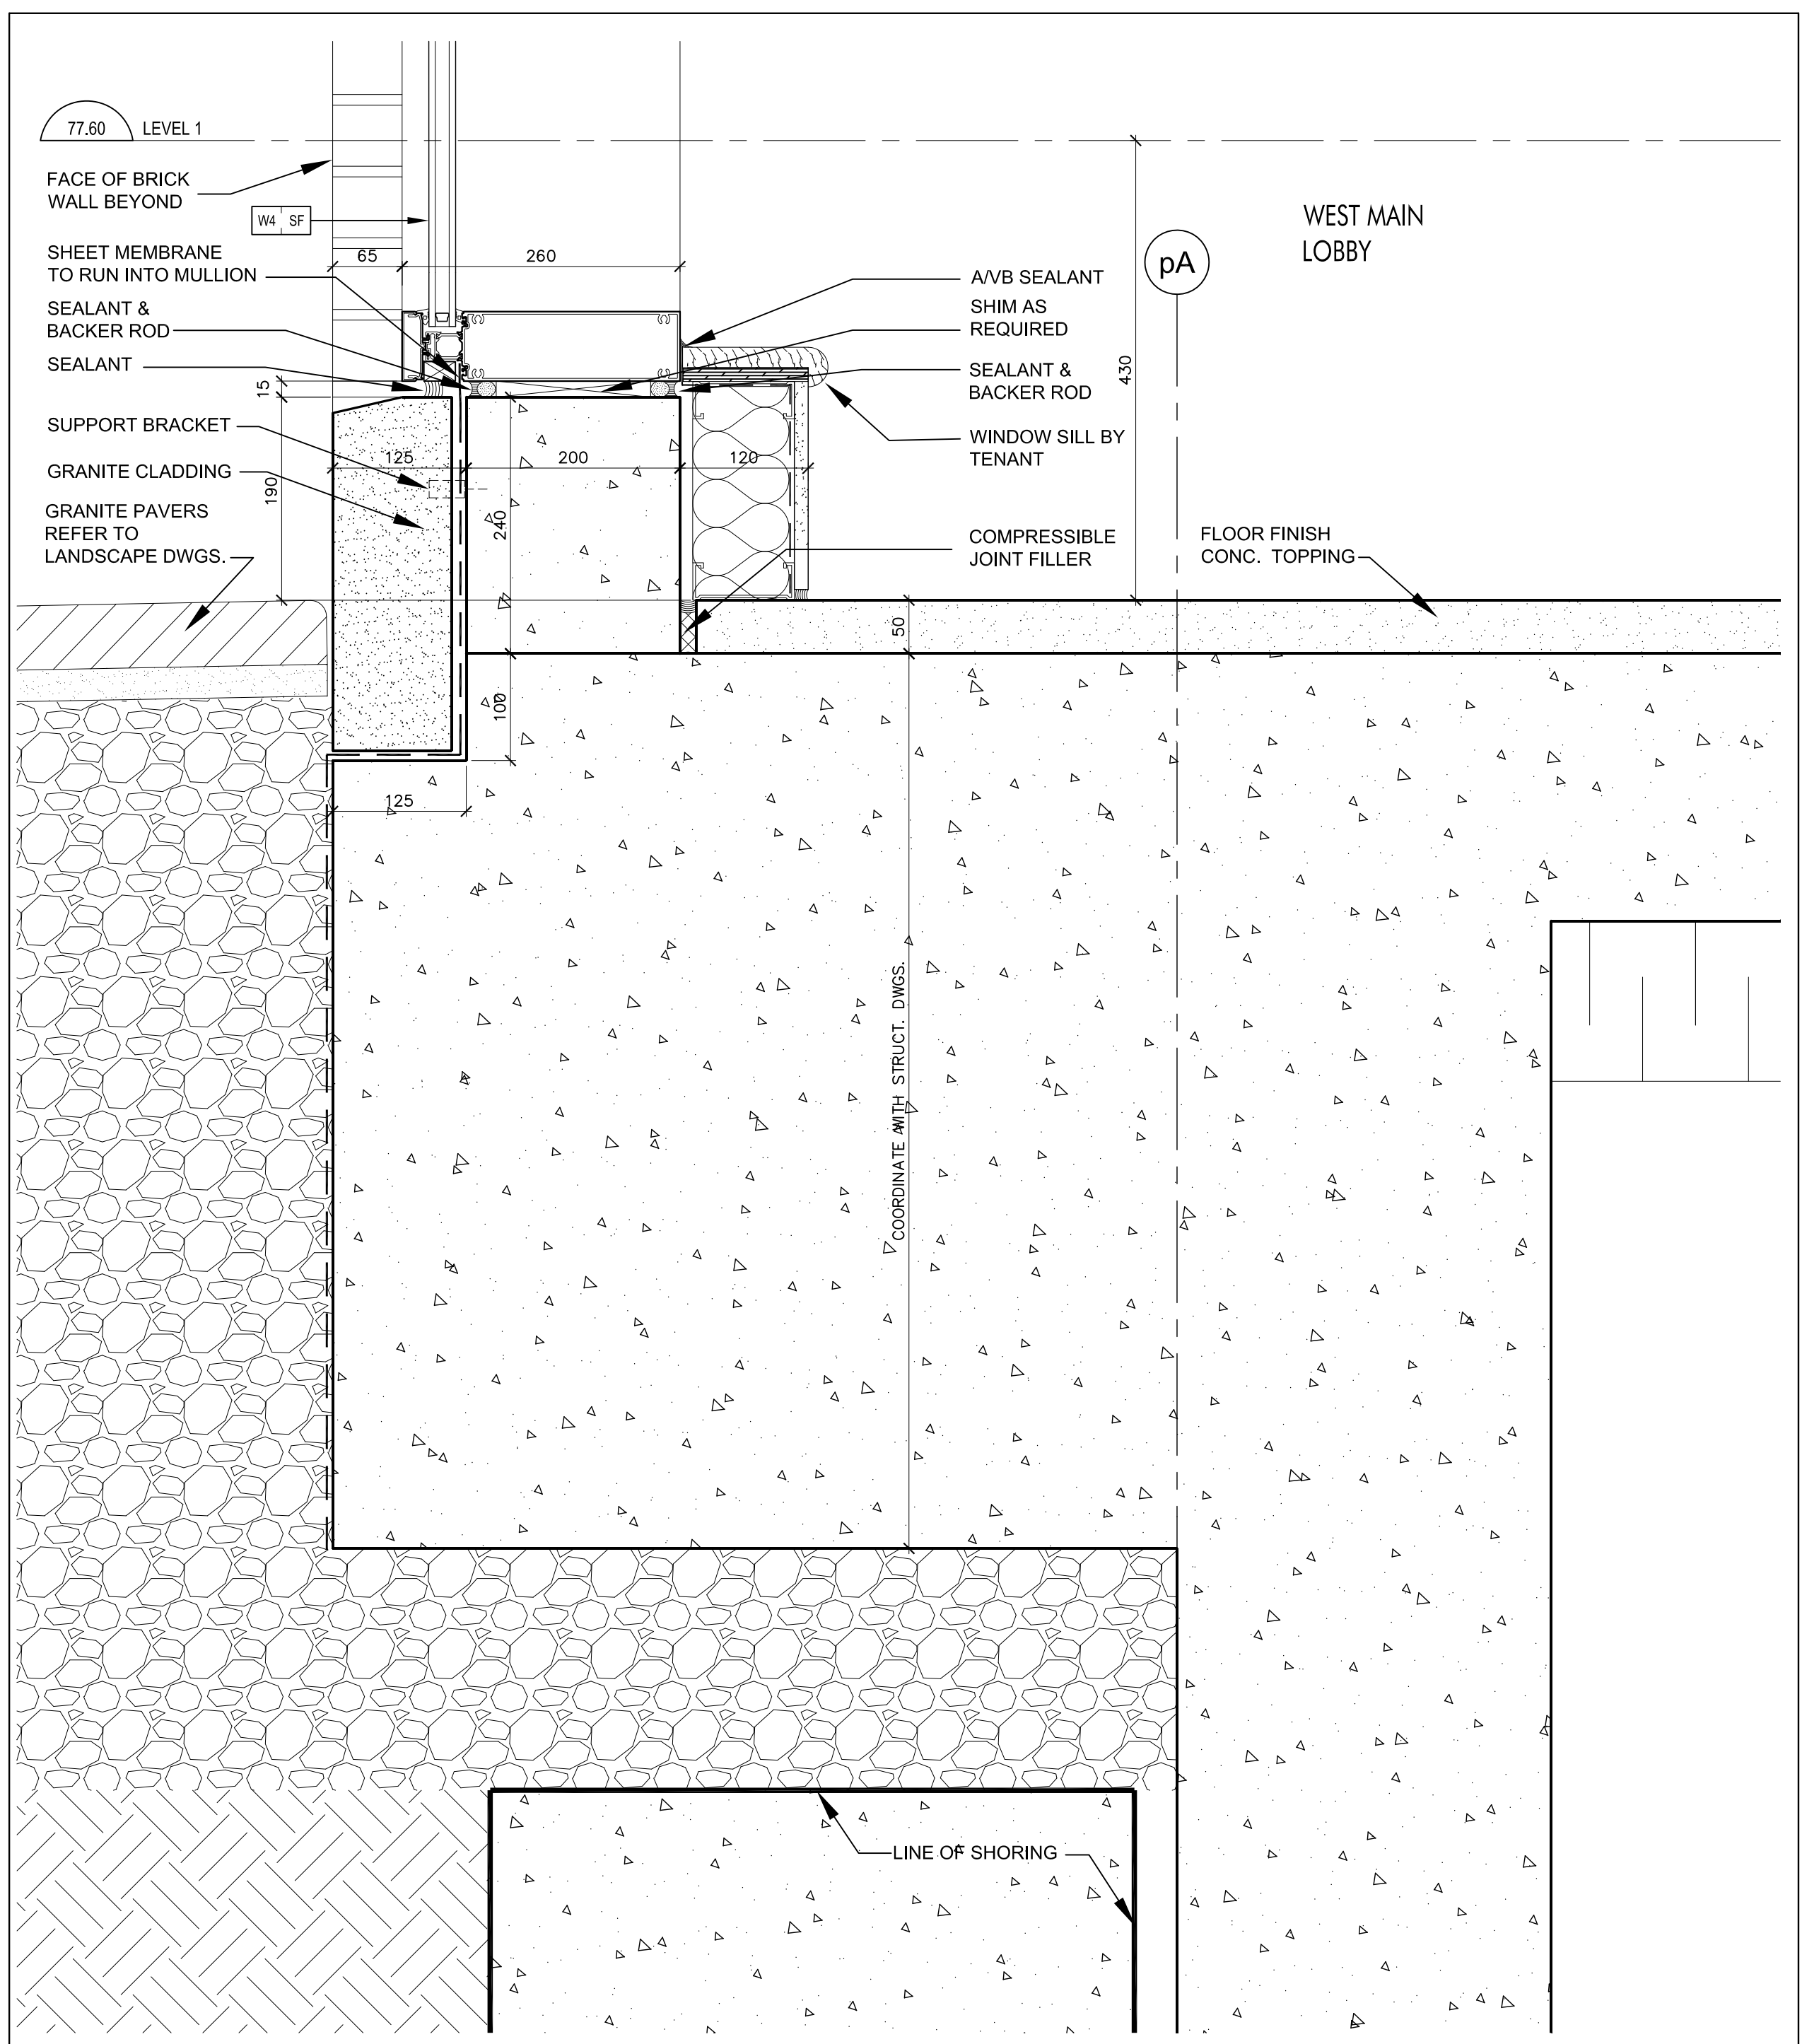


Curtain Wall Sill @ West Main Lobby 11
SCALE 1:5 A7-08

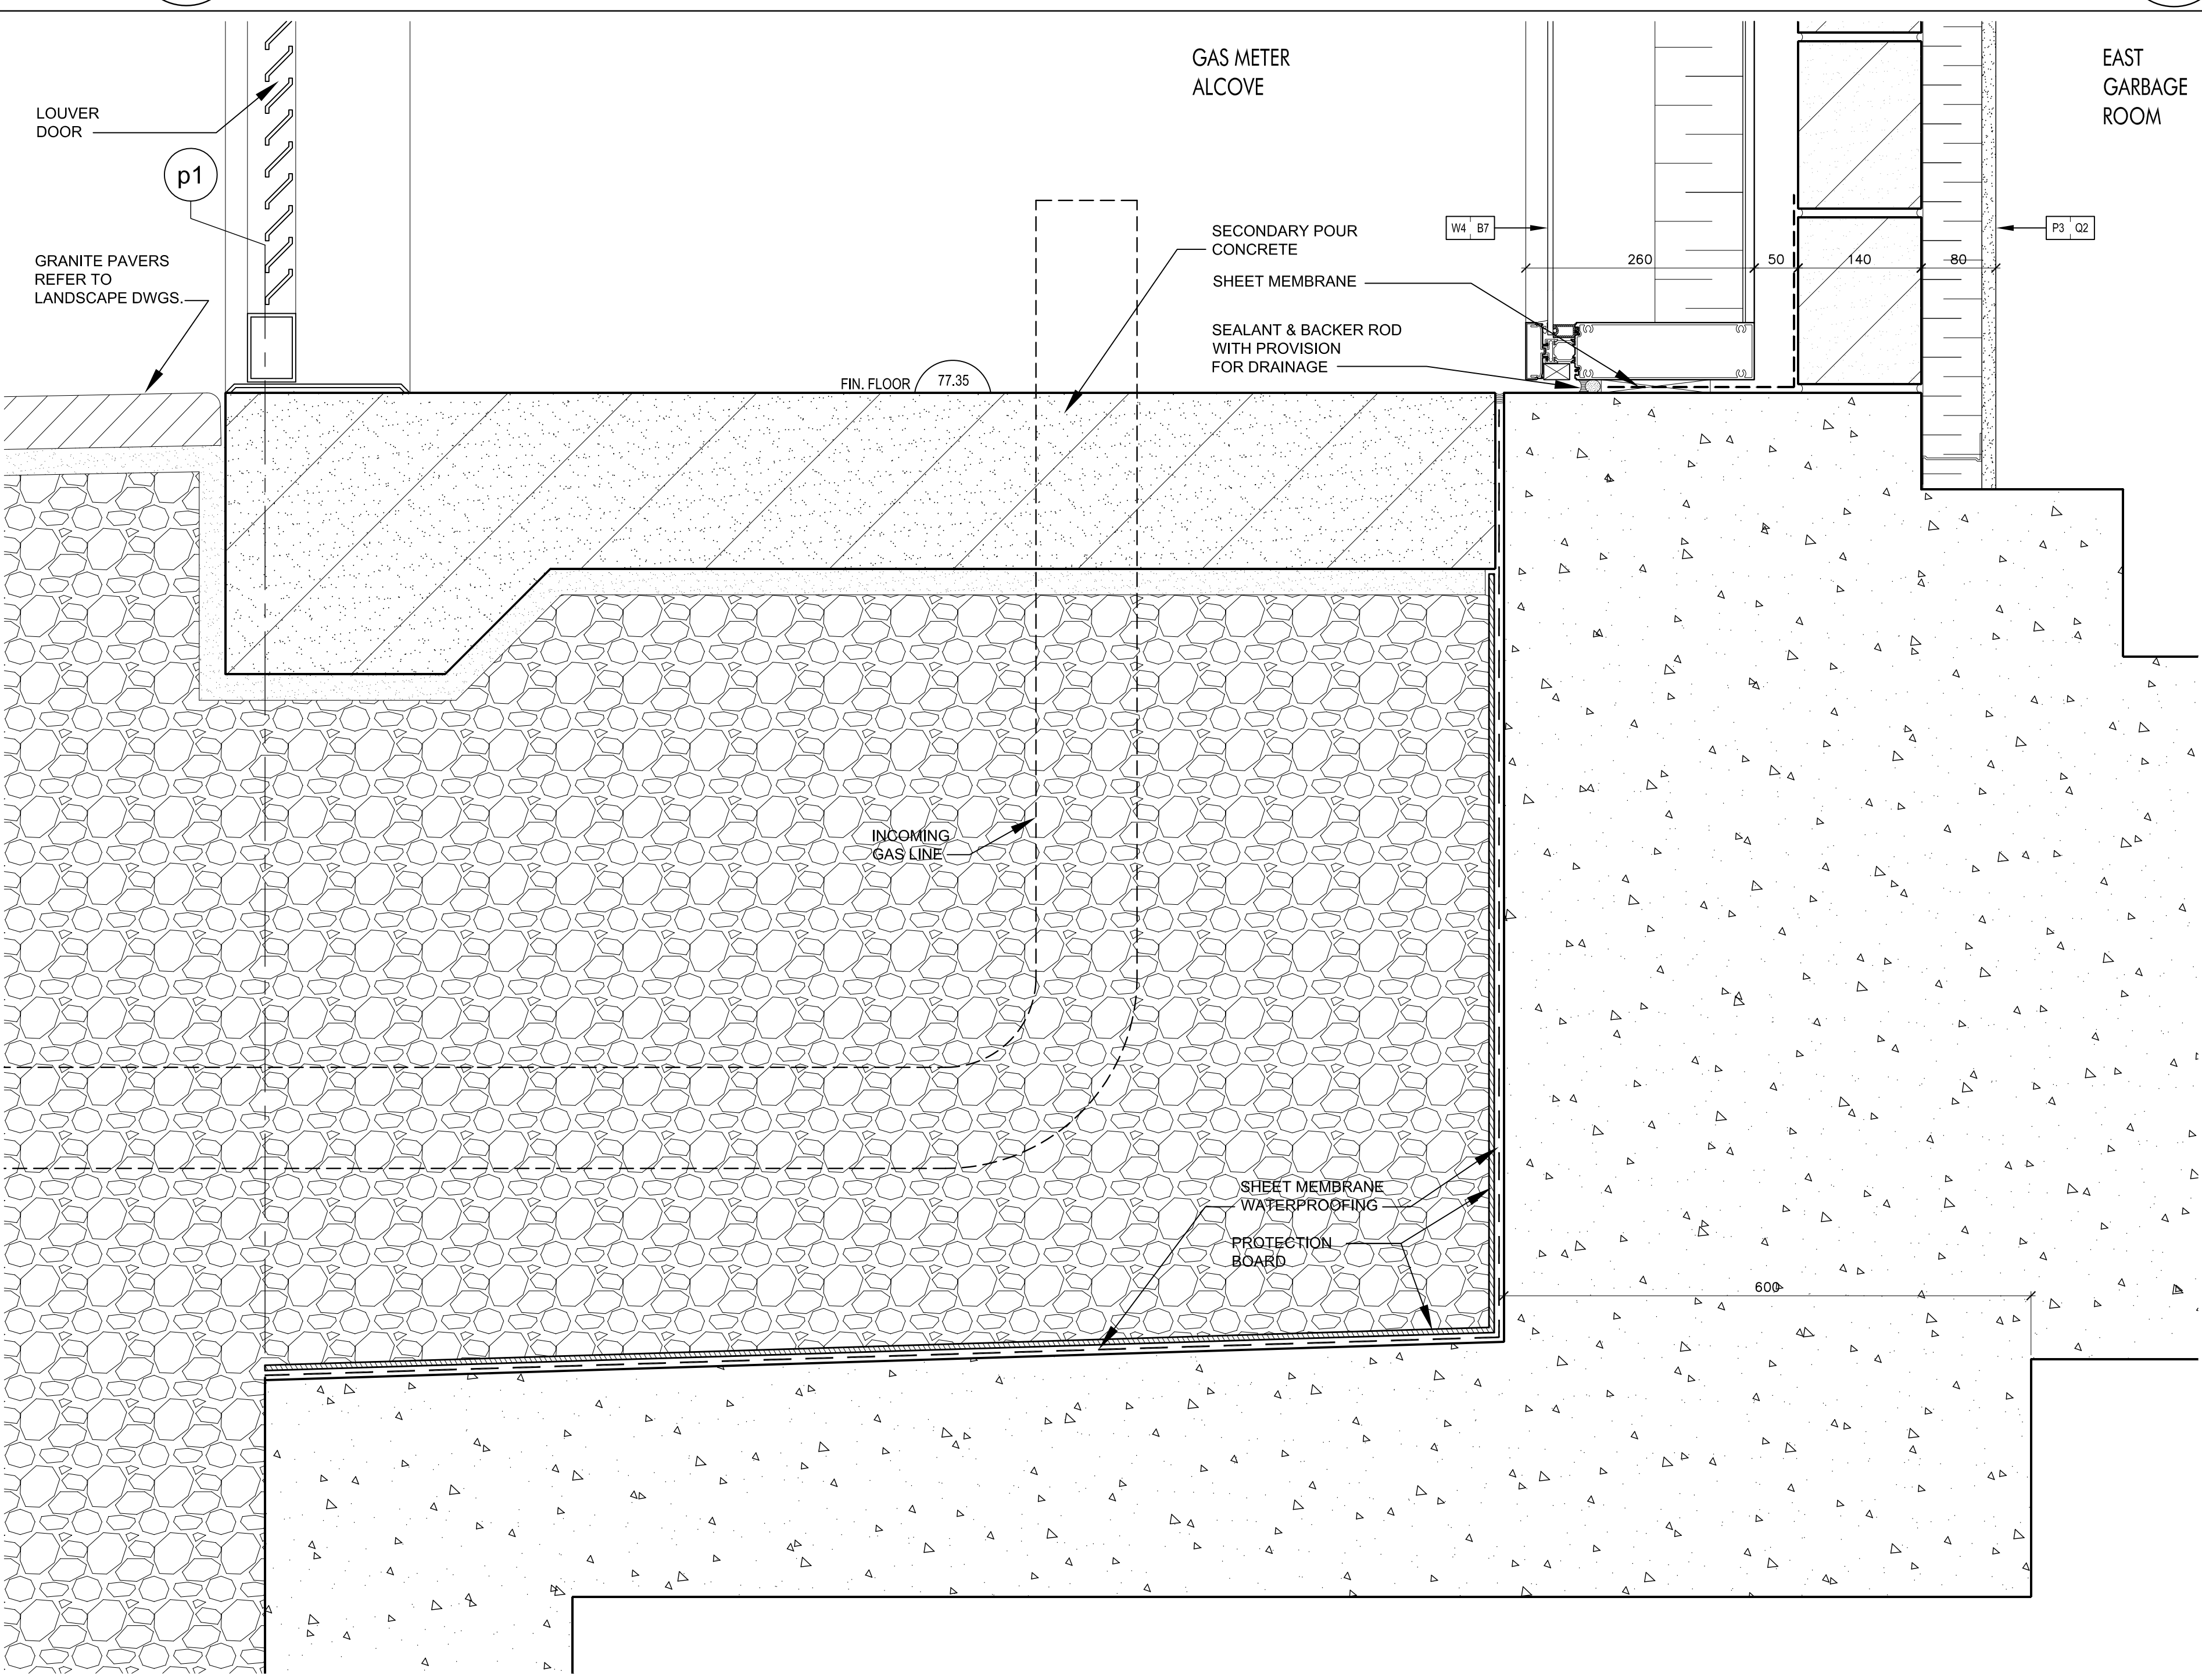


Curtain Wall Sill @ Gas Meter Alcove 9
SCALE 1:5 A7-02

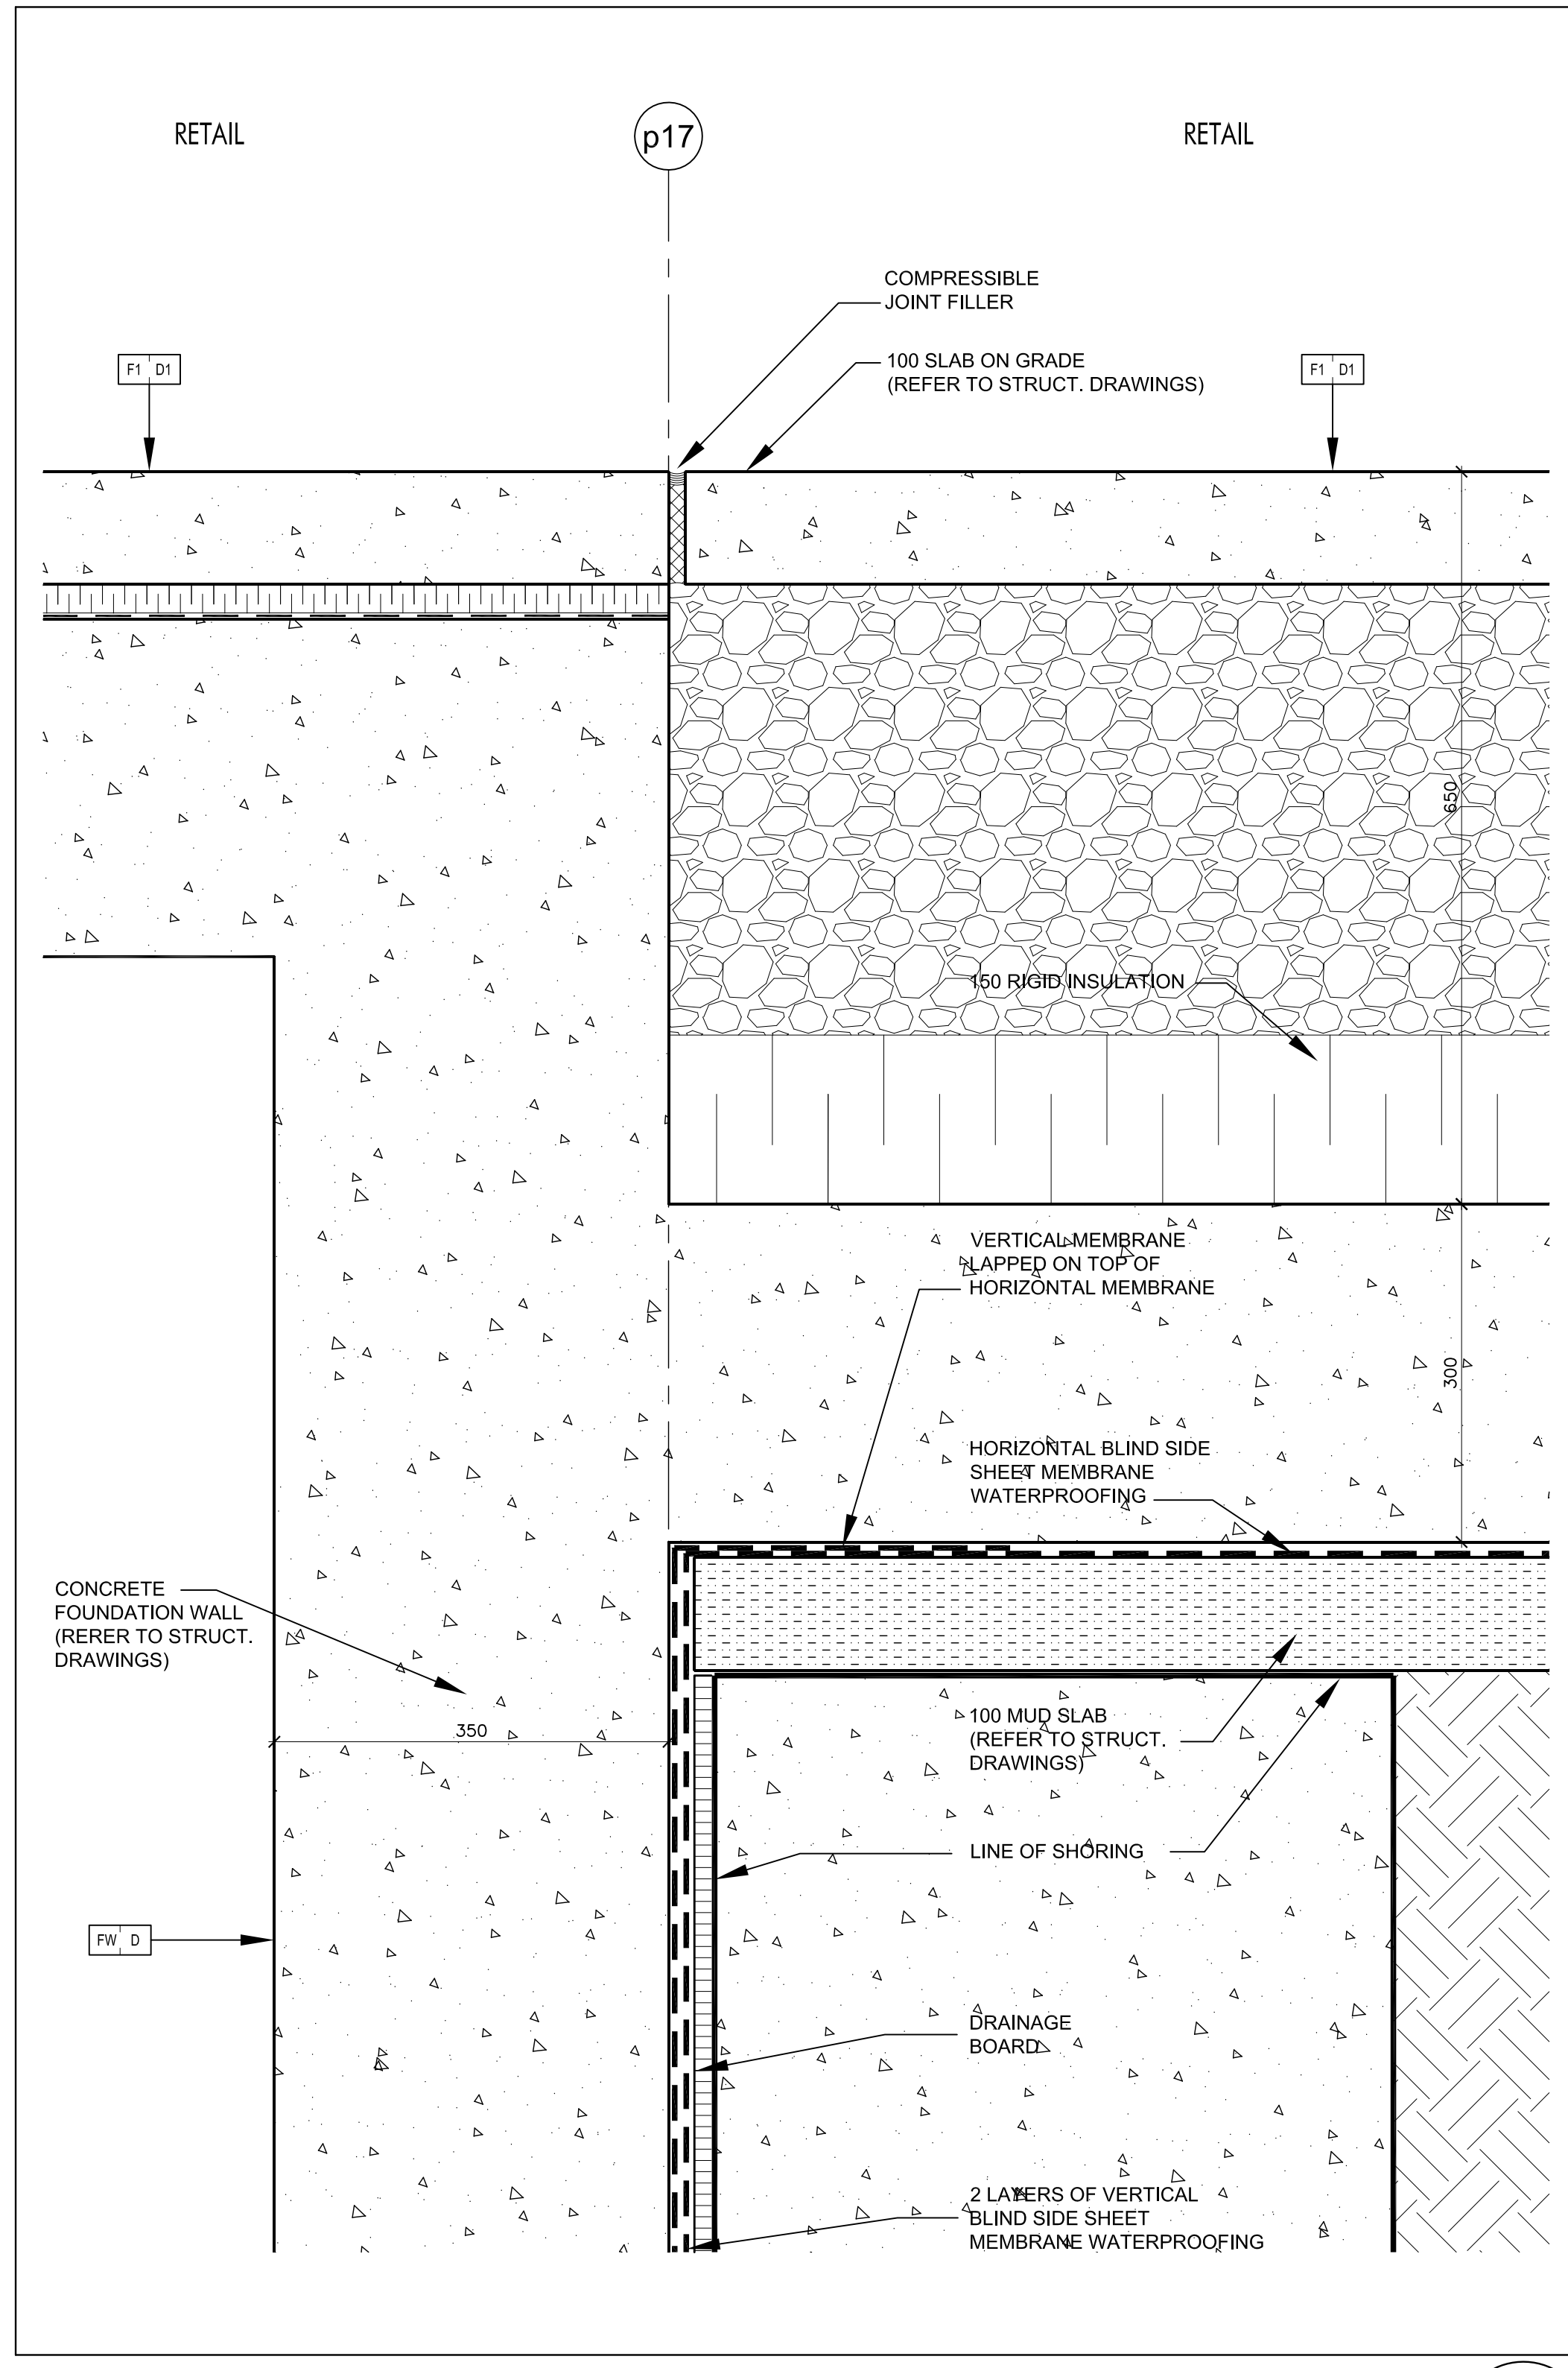


Foundation Wall @ Caisson Wall 8
SCALE 1:5 A7-08

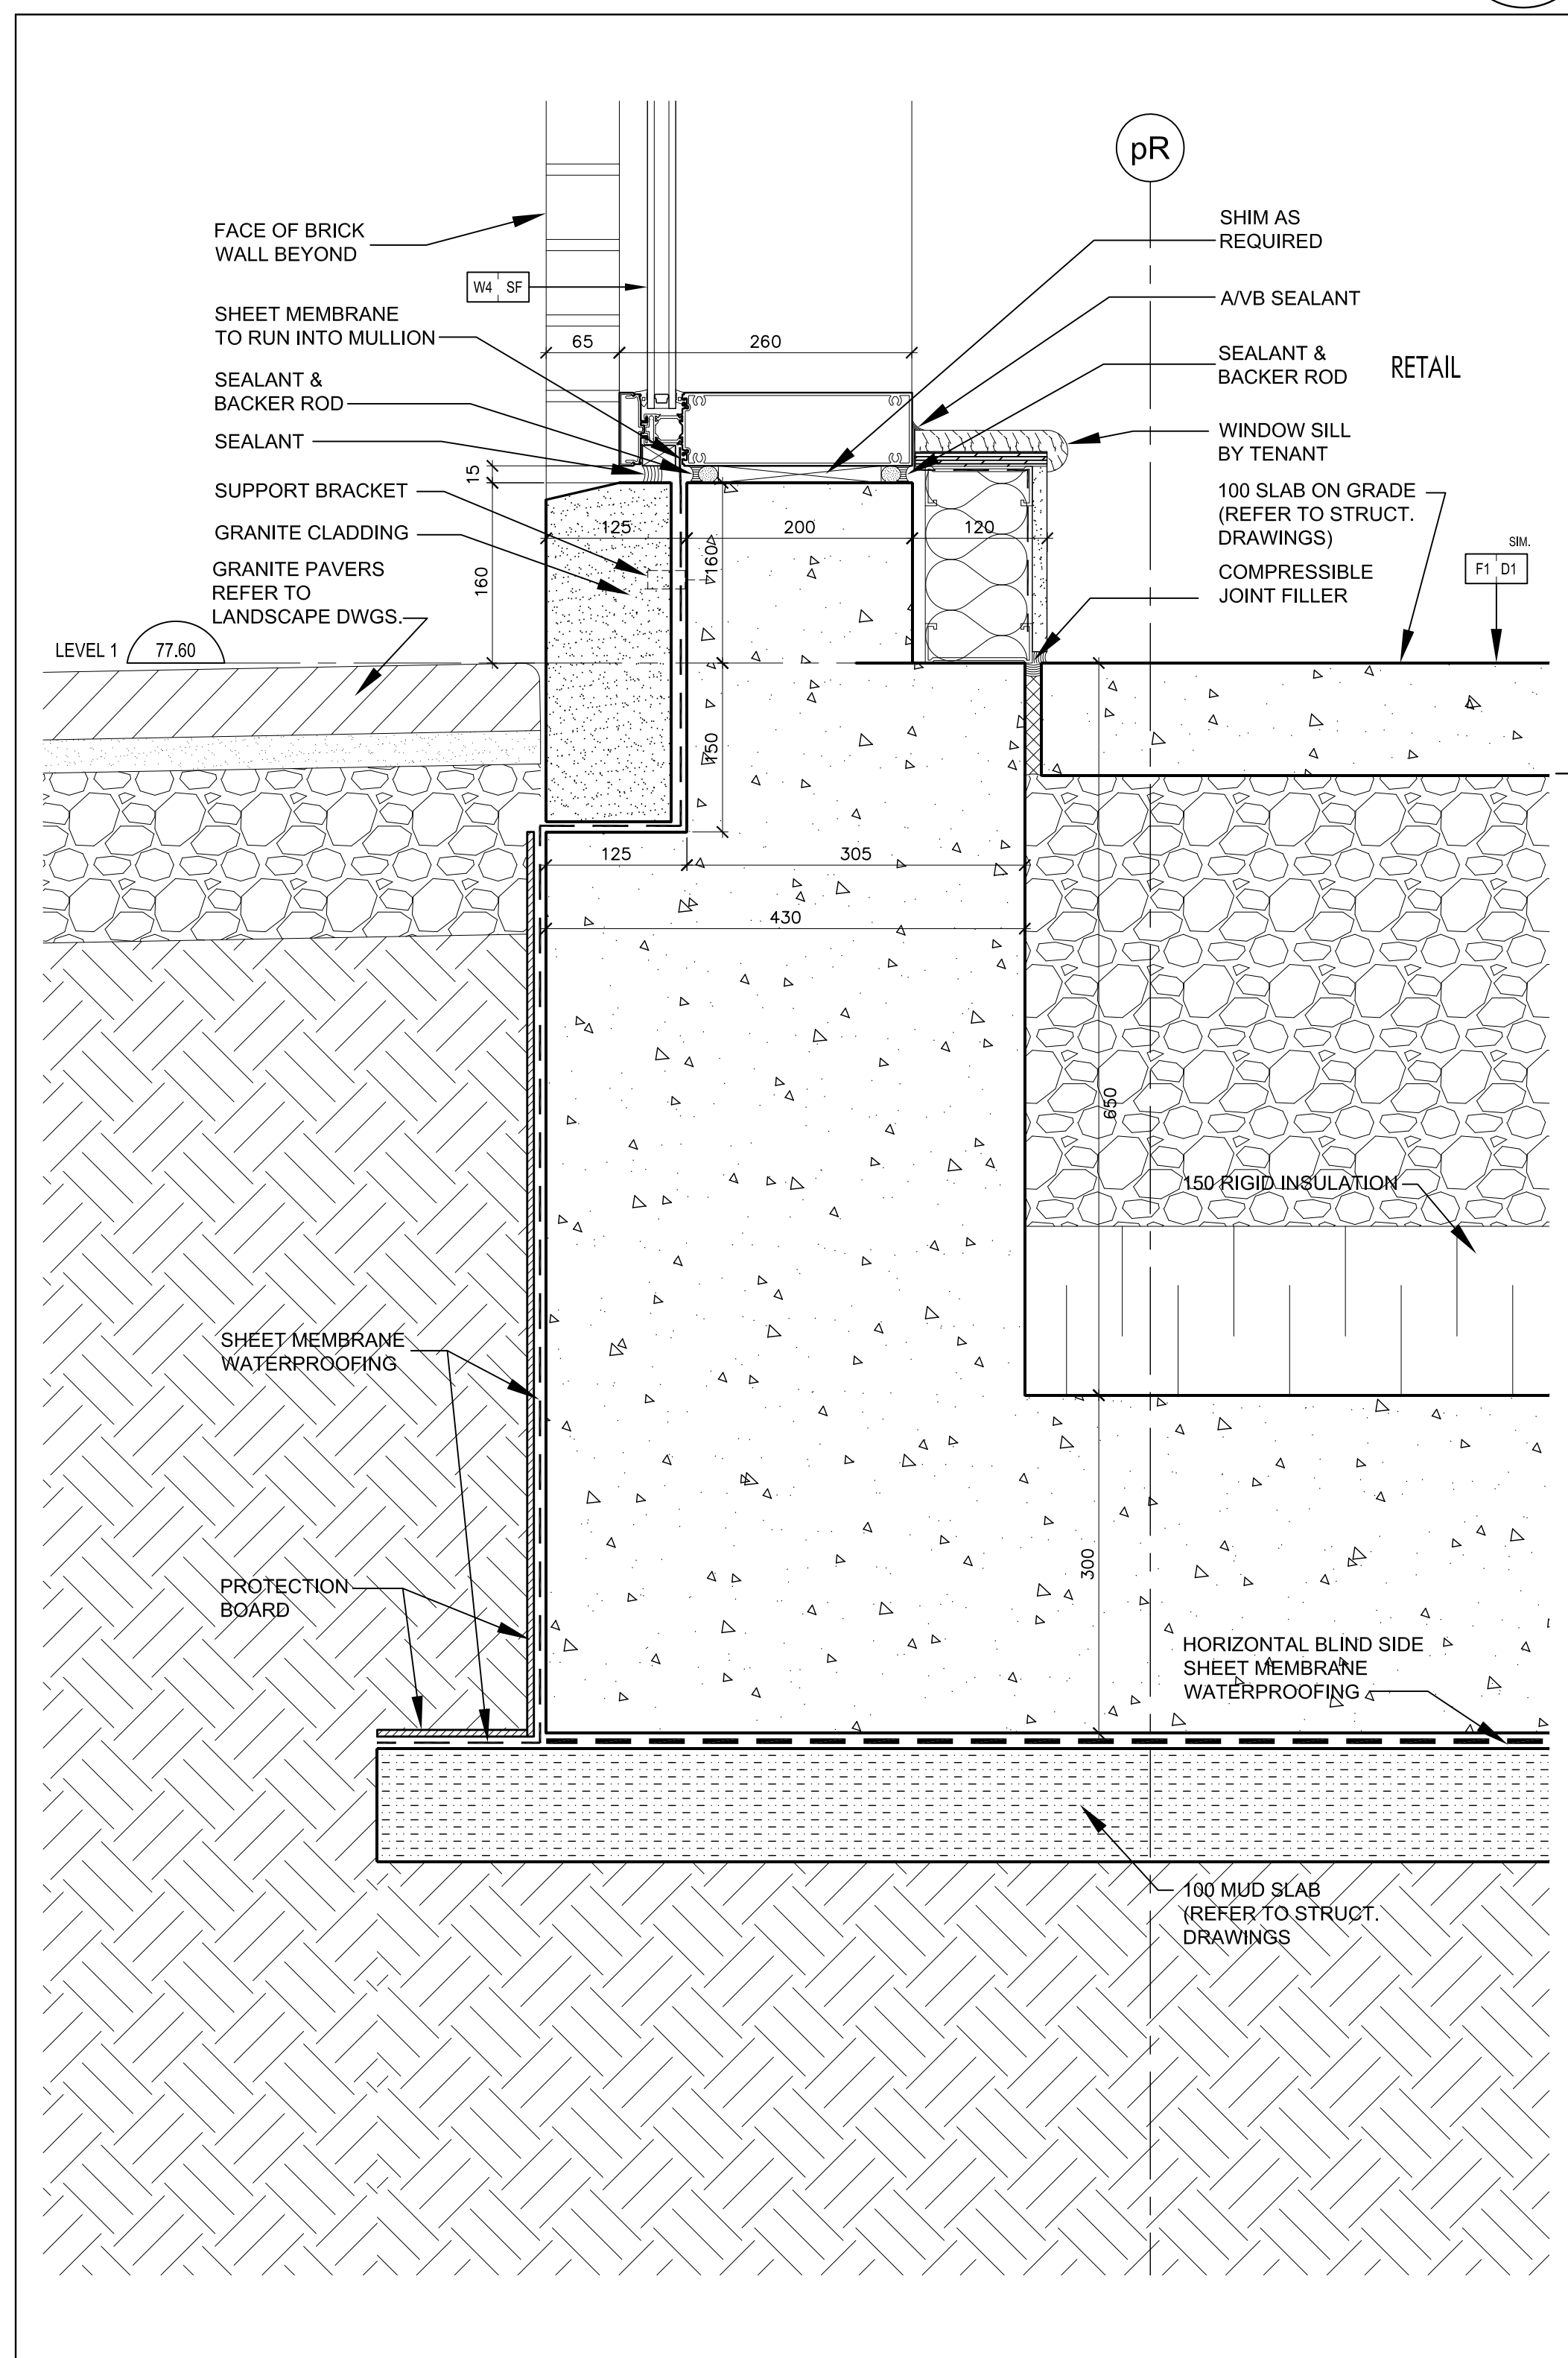


Curtain Wall Sill @ Retail 7
SCALE 1:5 A7-08

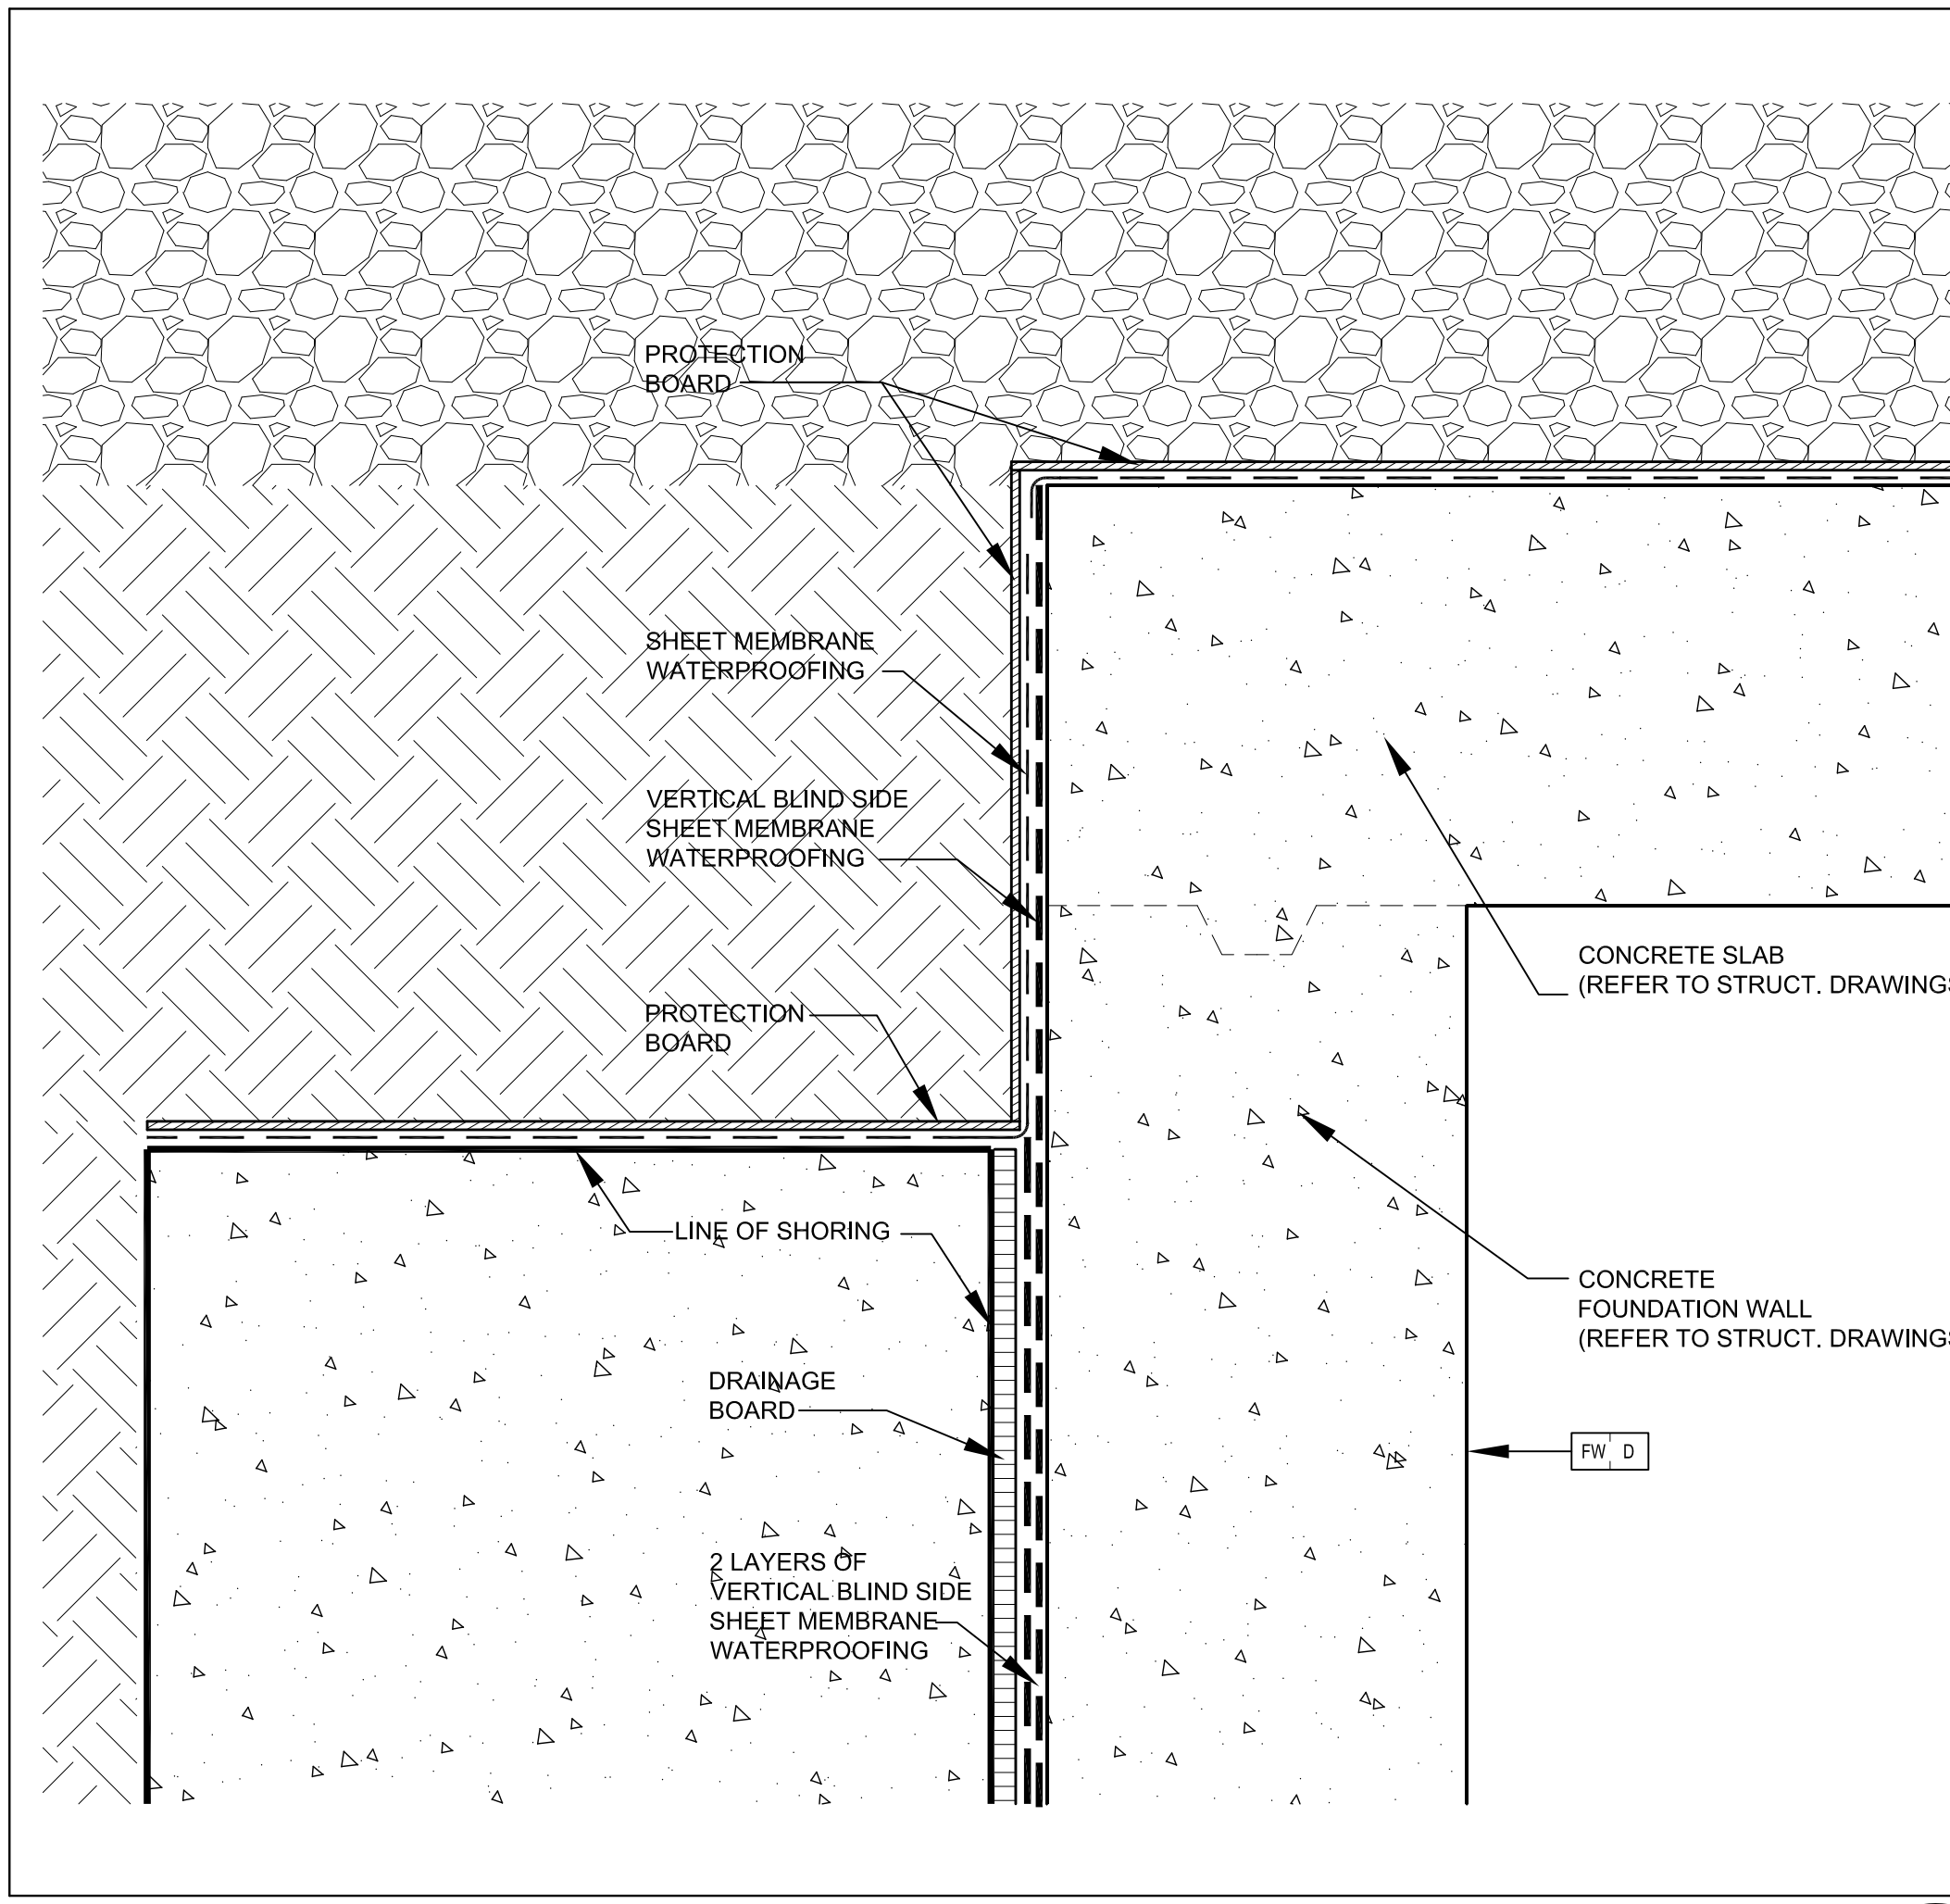


Foundation Wall @ Caisson Wall 6
SCALE 1:5 A7-08

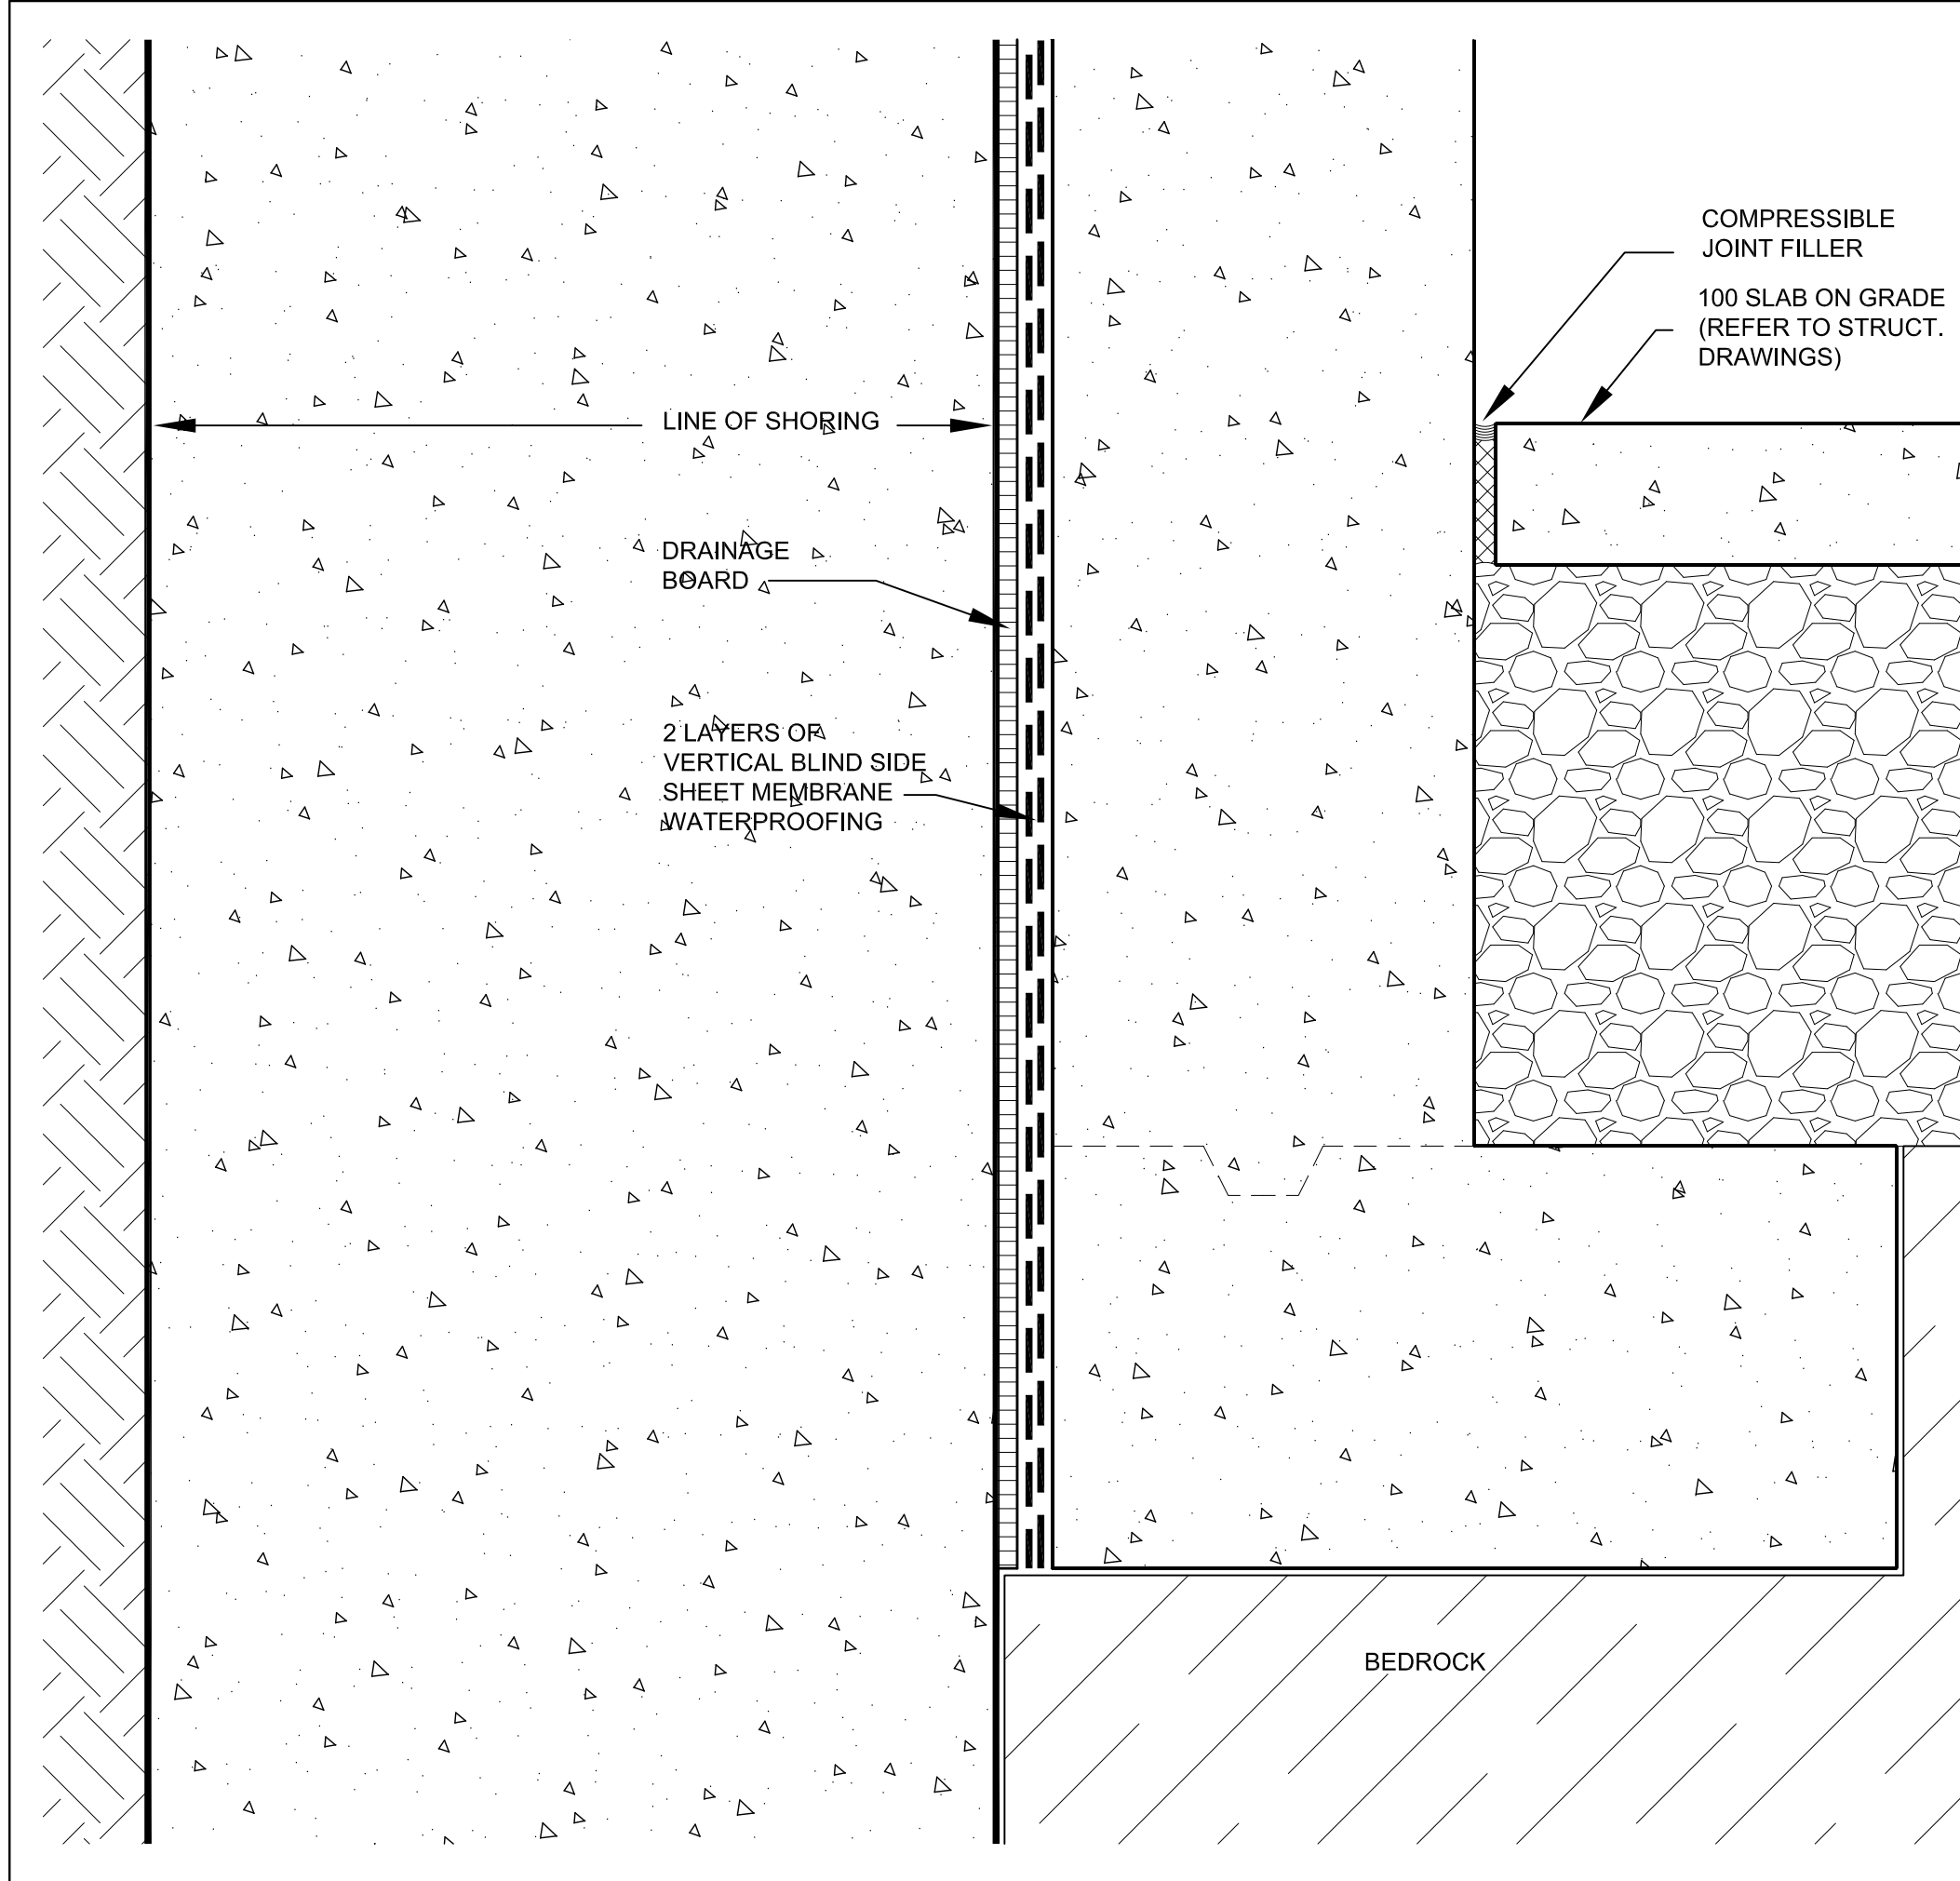


Foundation Wall @ Caisson Wall 5
SCALE 1:5 A7-08

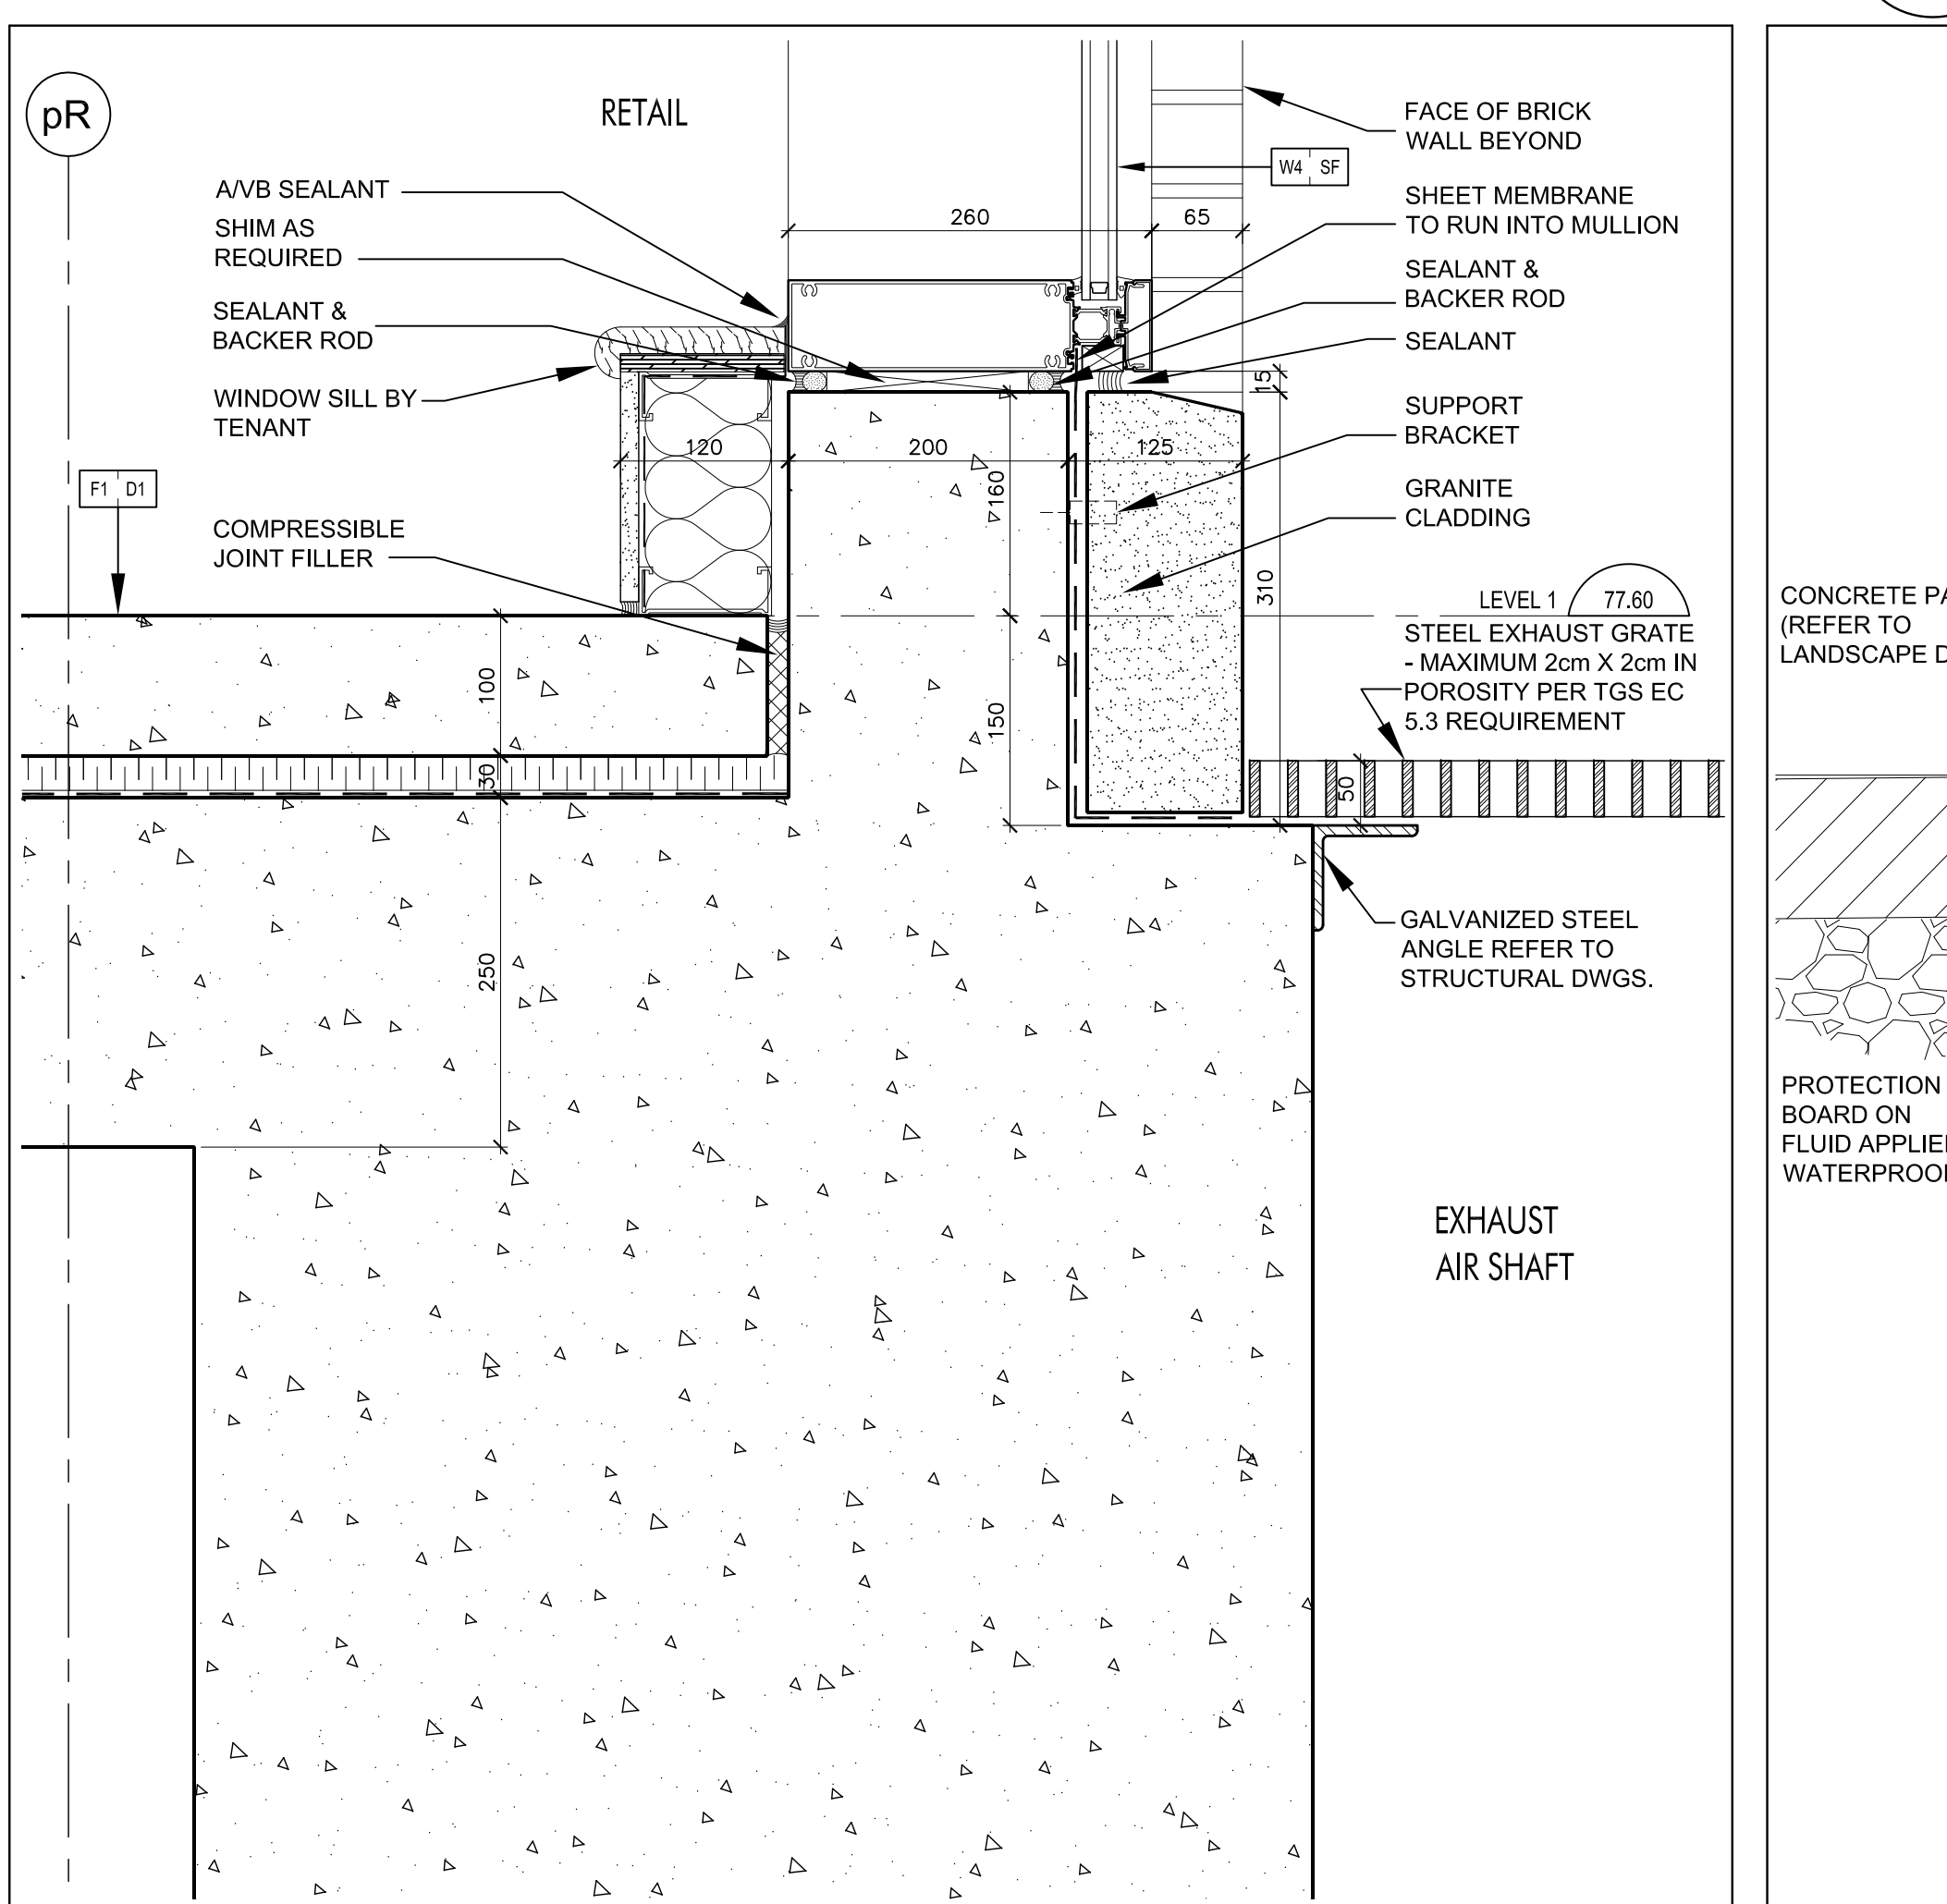


Curtain Wall Sill @ Retail & Steel Grate 4
SCALE 1:5 A7-08

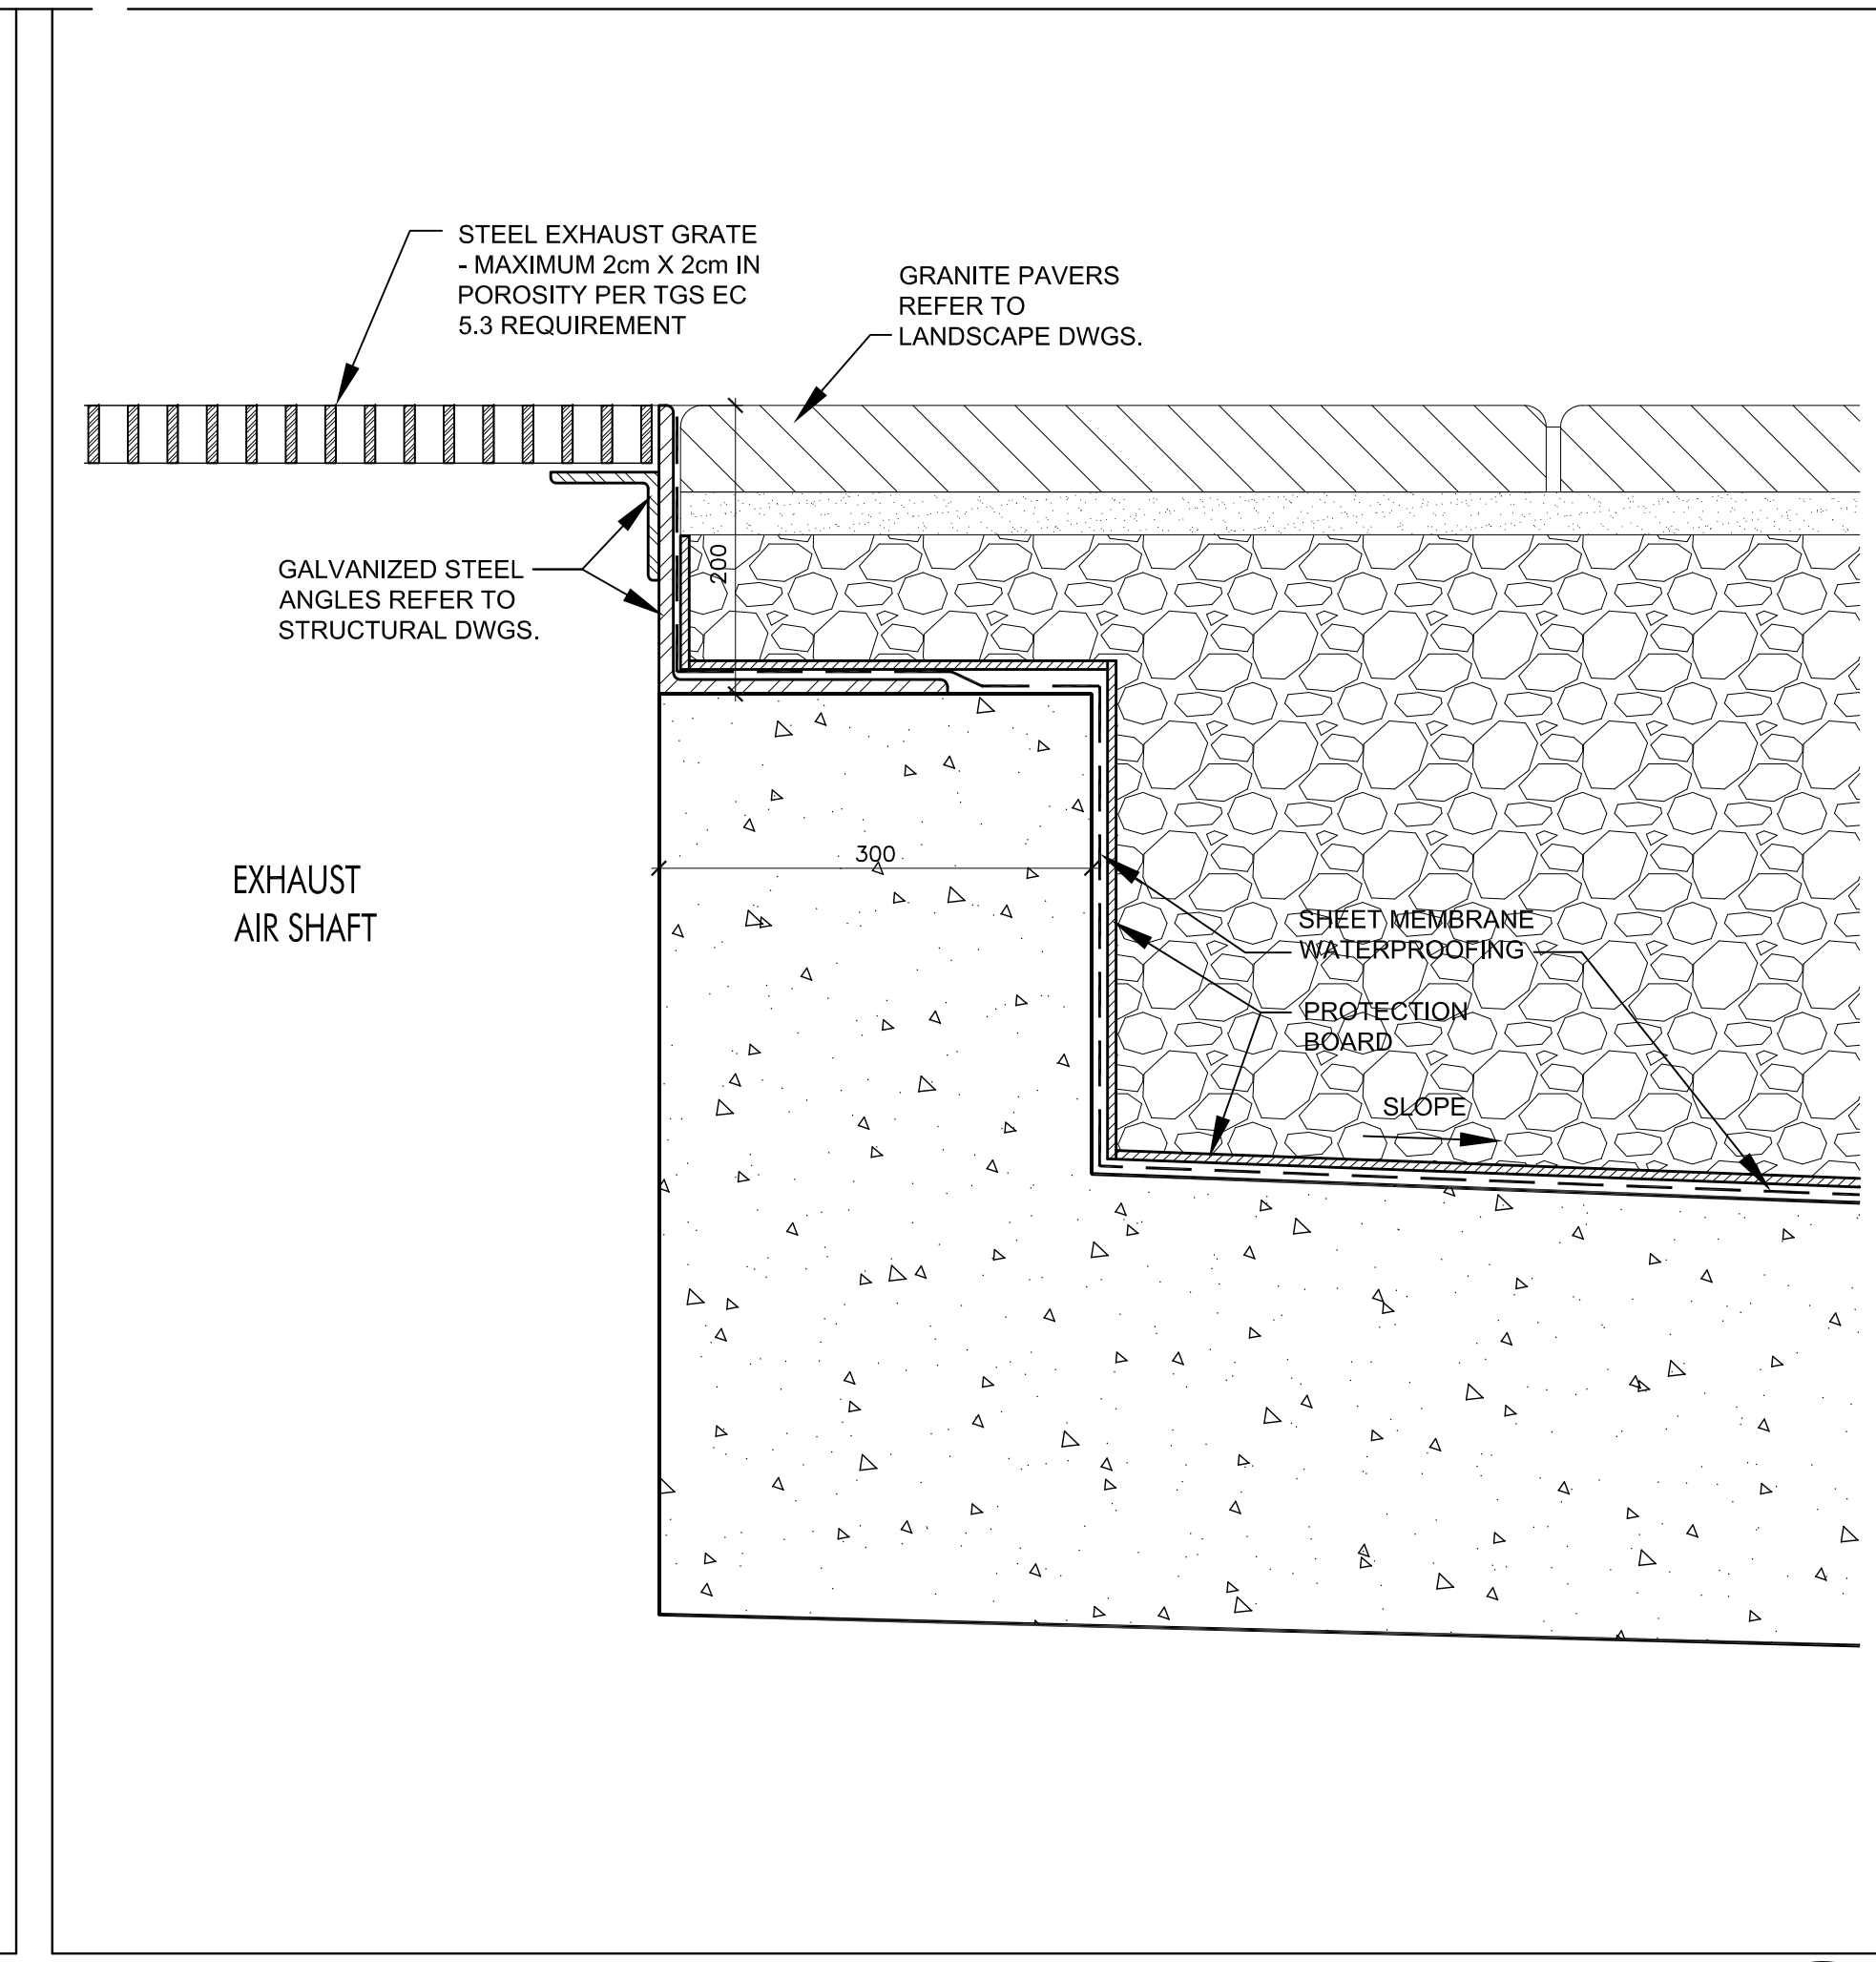

Section thru Exhaust Air Shaft Steel Grate @ Level 1 3
SCALE 1:5 A7-08

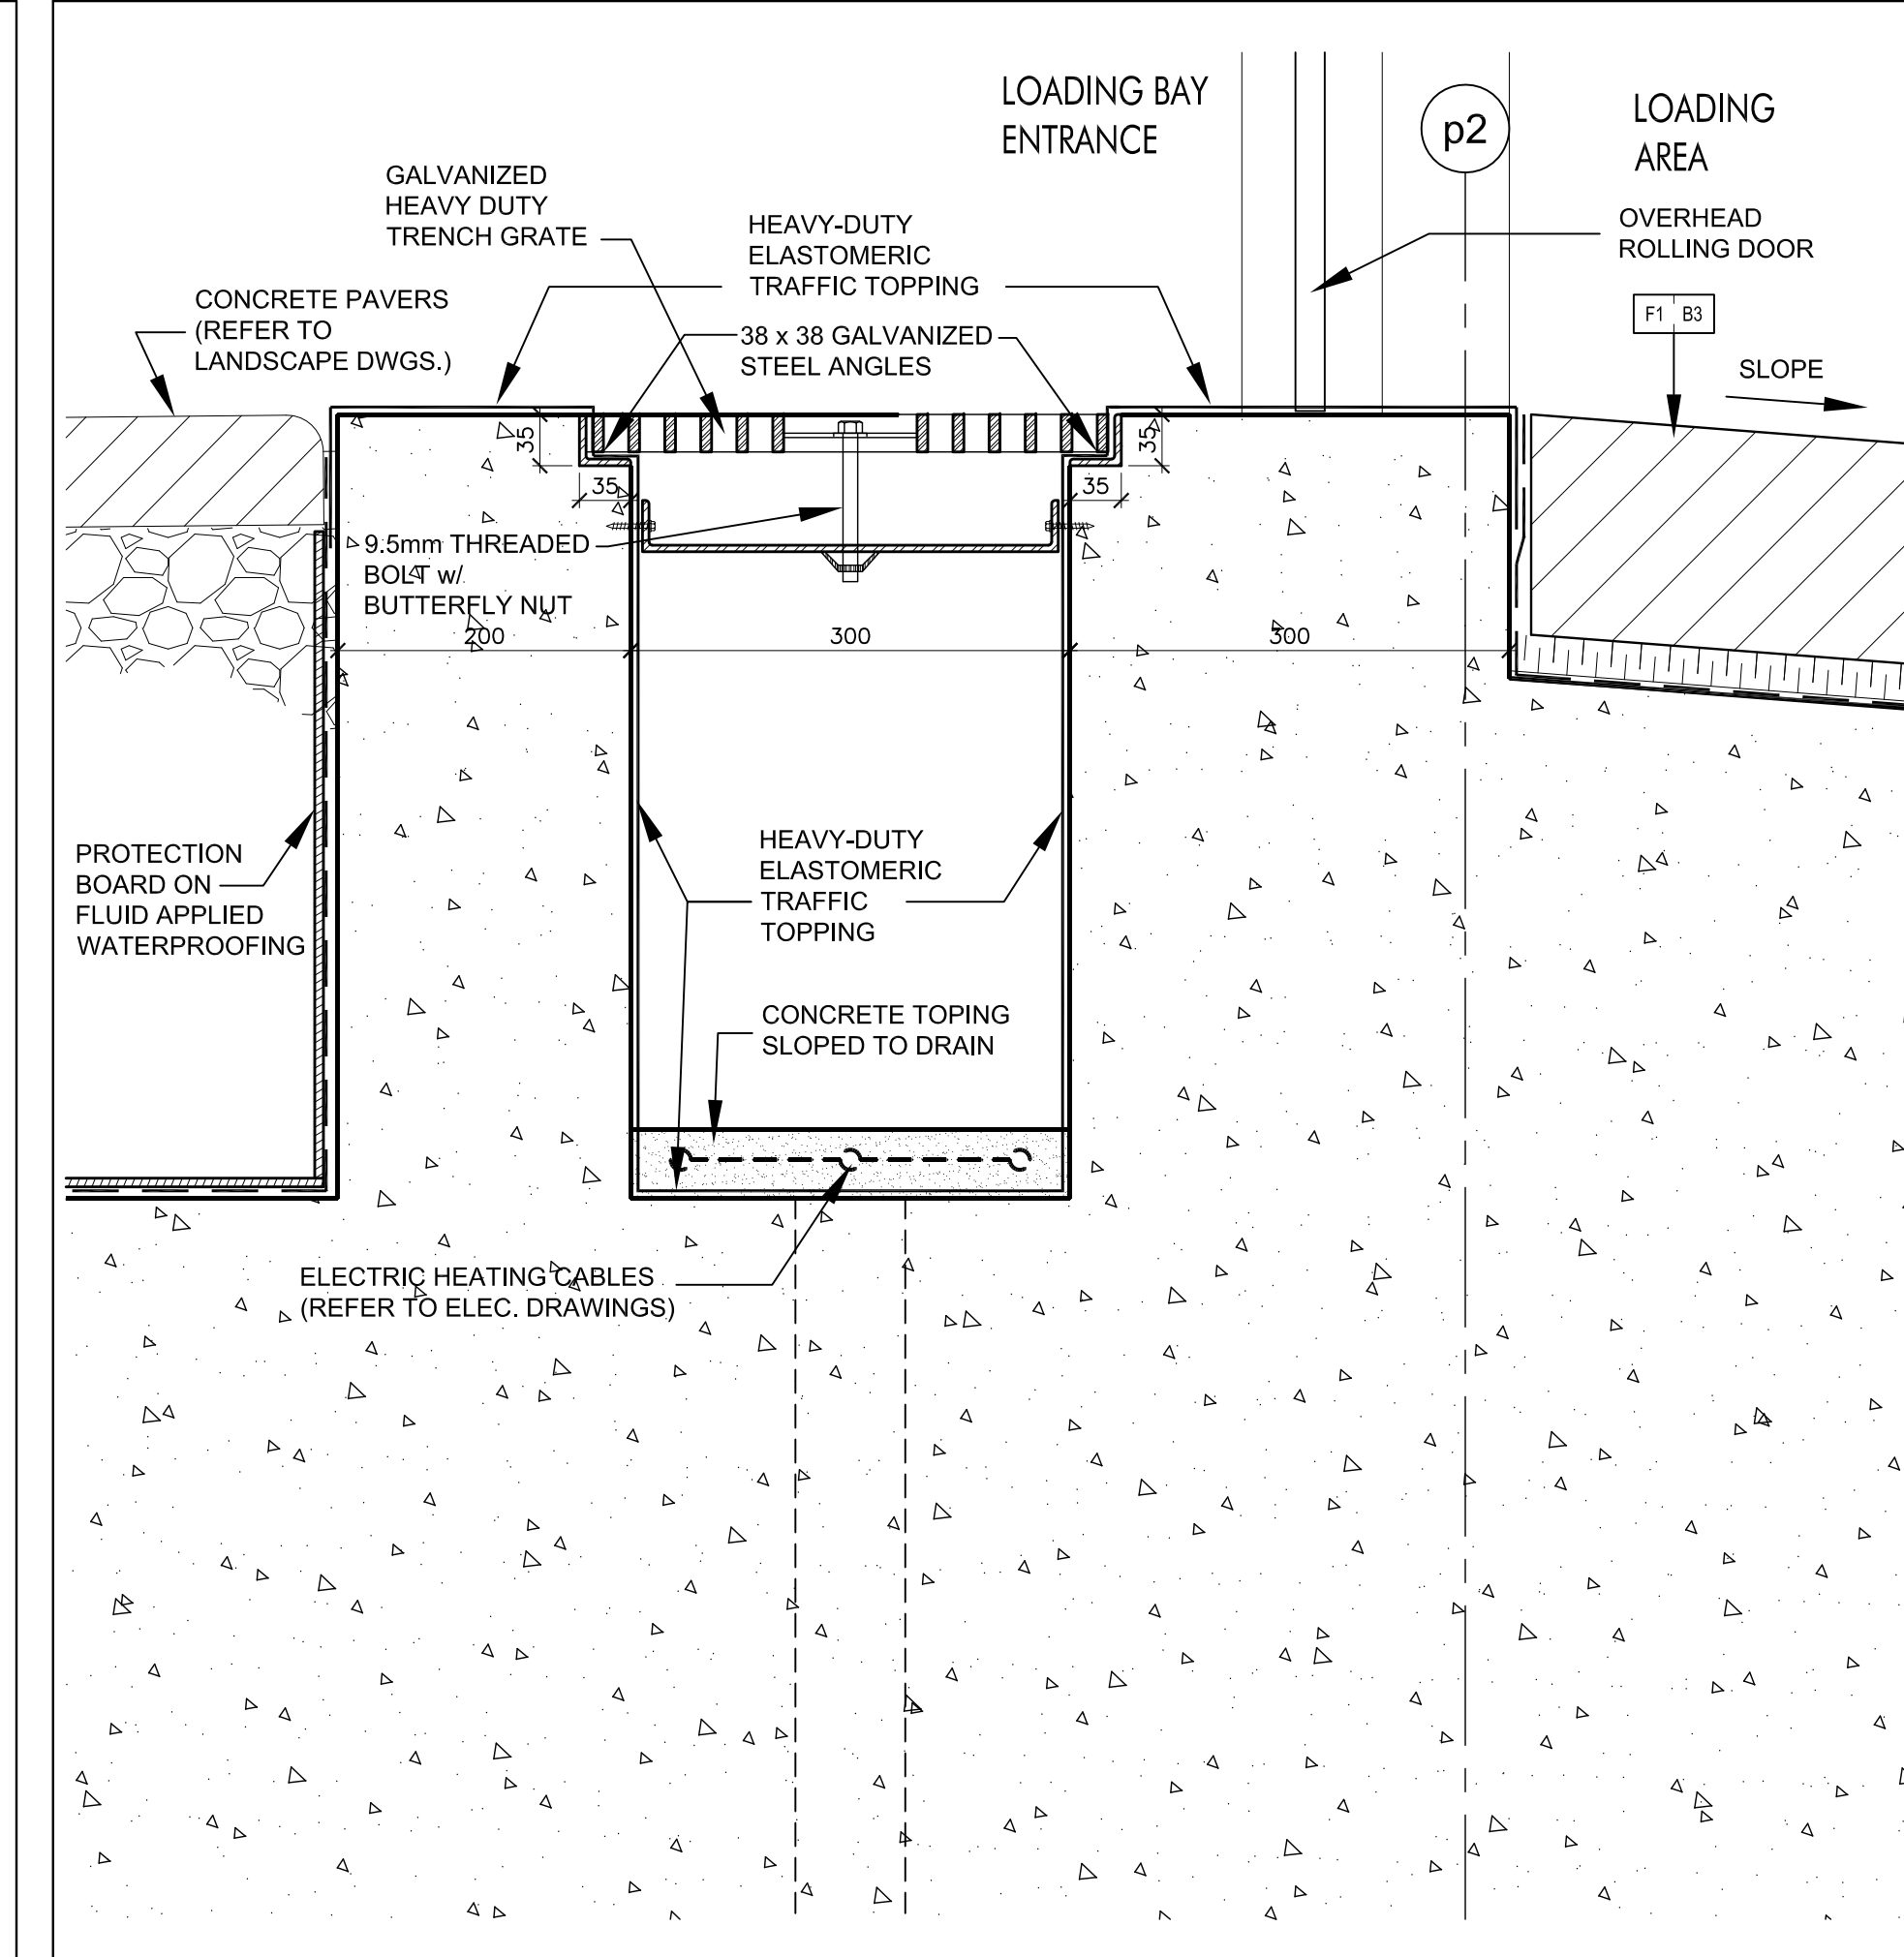

Entrance & O/H Door @ Loading Area 2
SCALE 1:5 A7-08

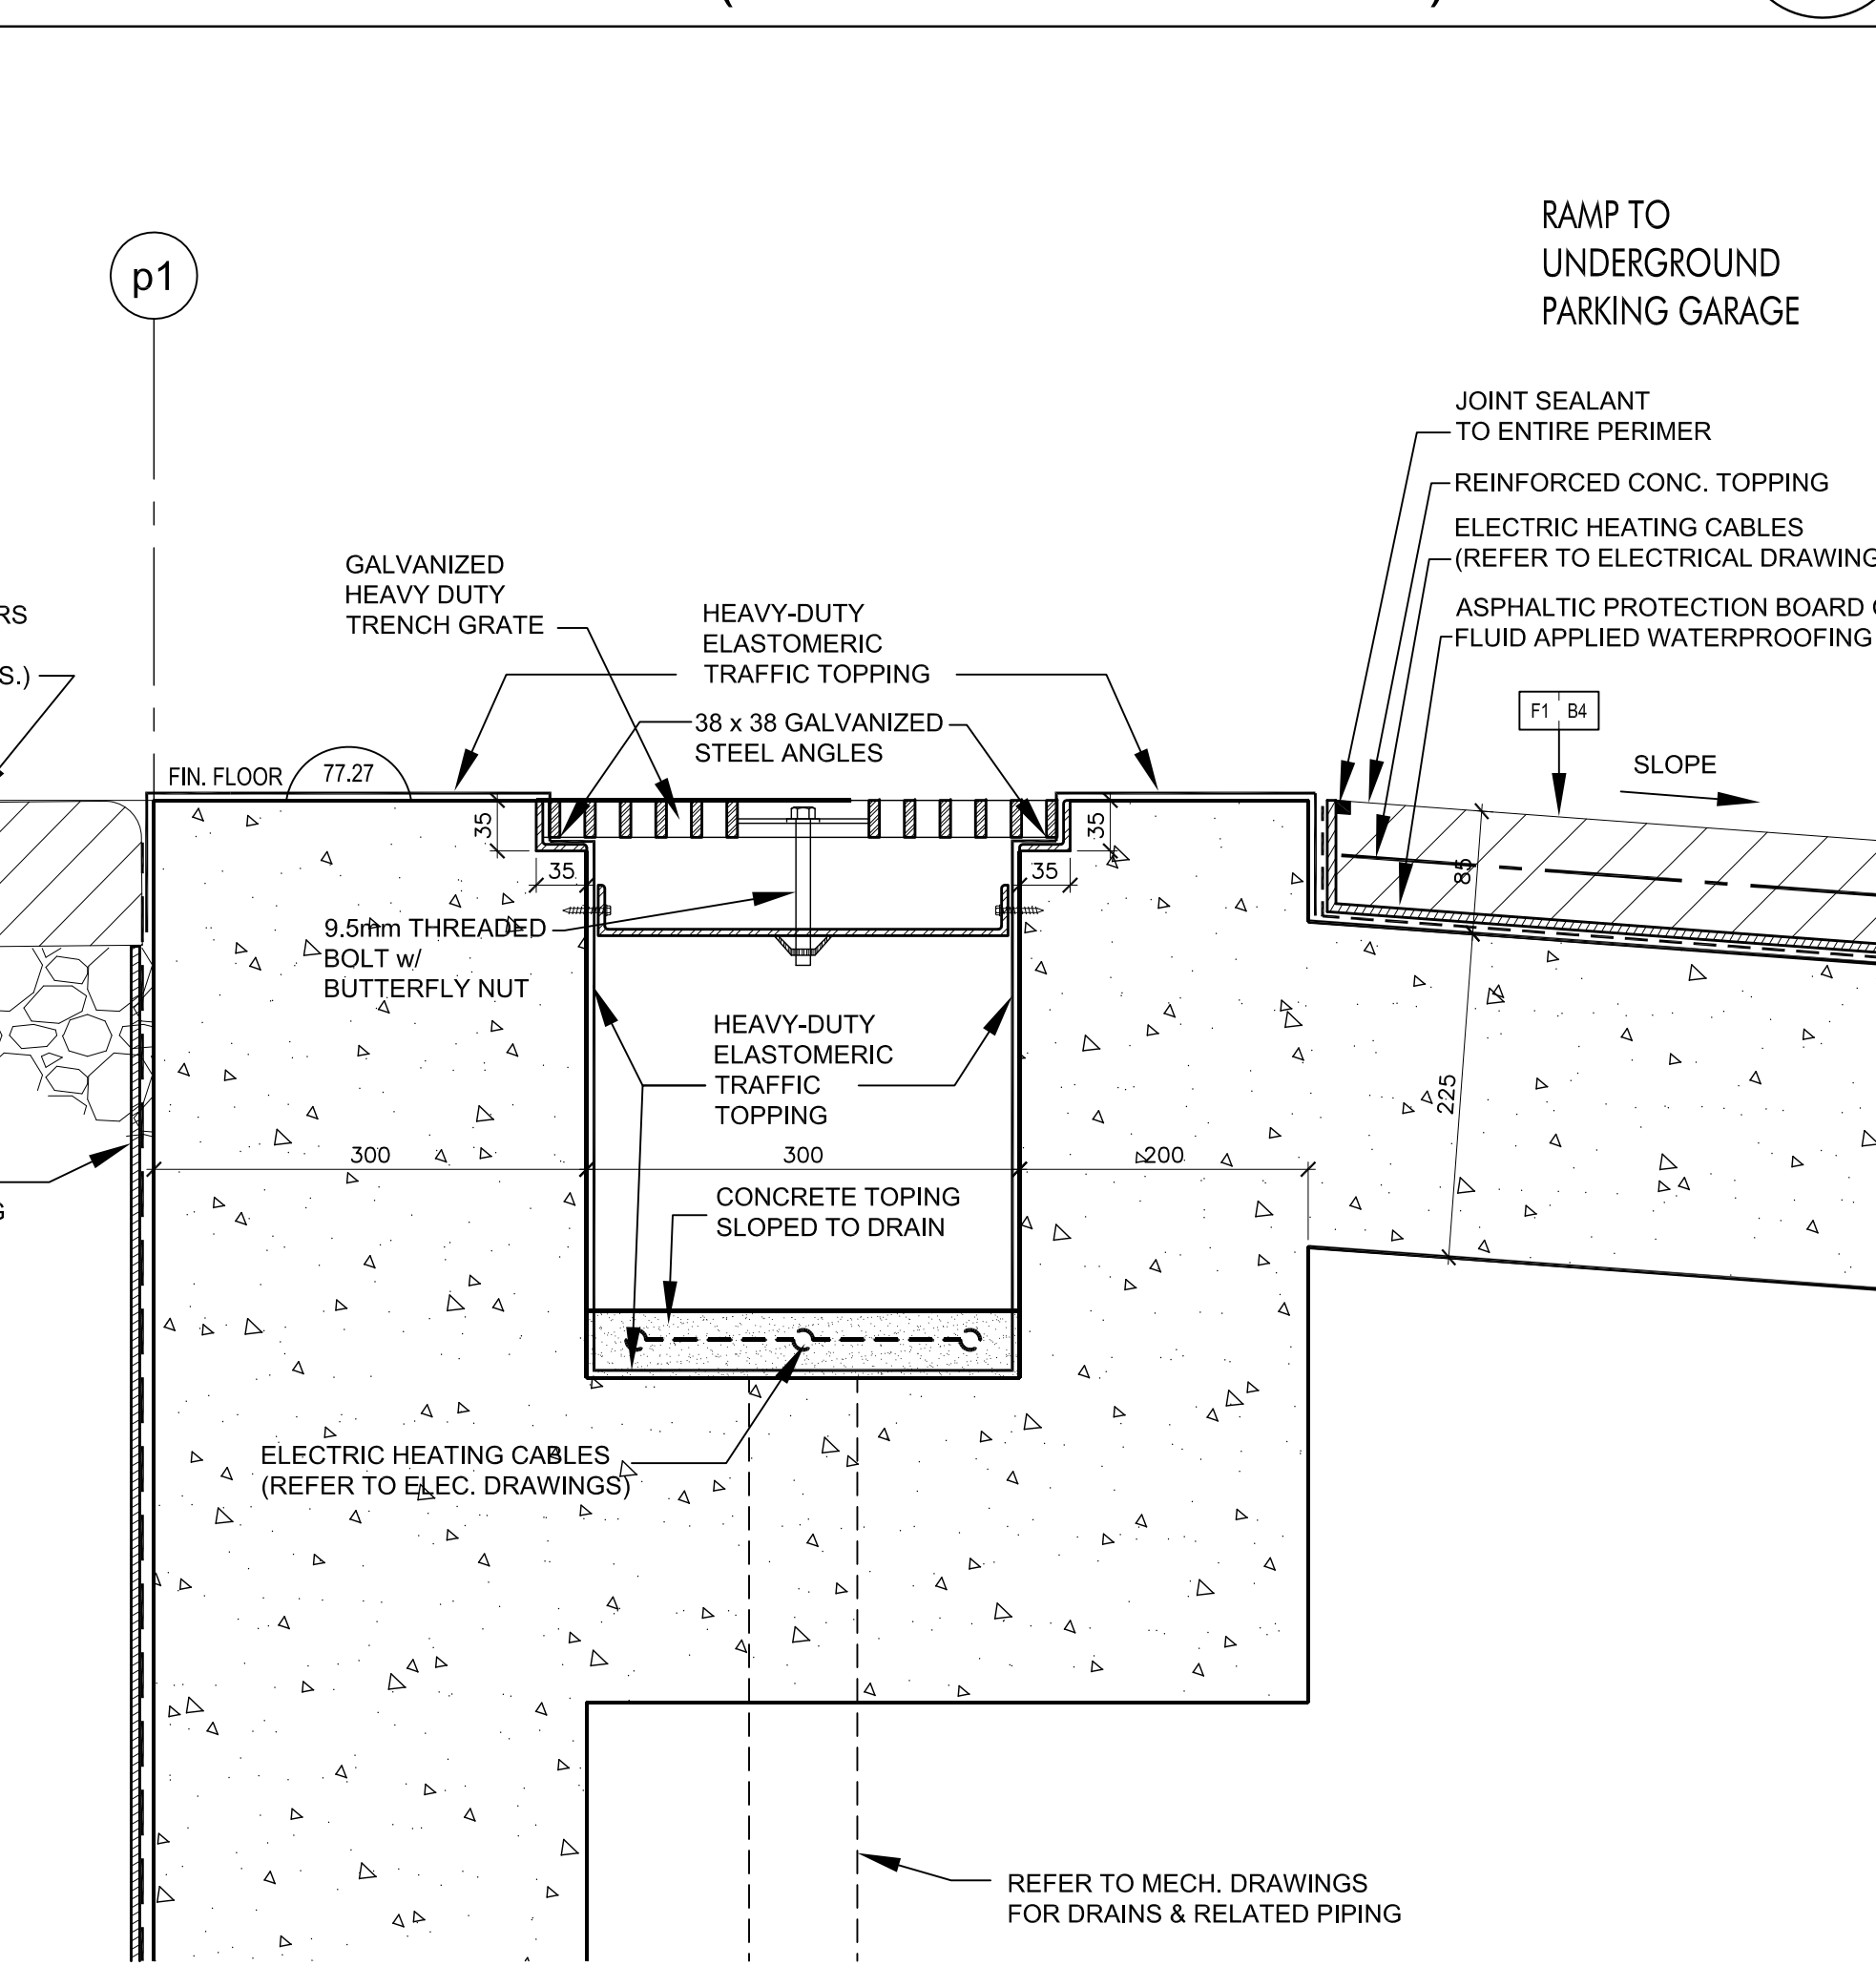

Entrance to Residential Parking 1
SCALE 1:5 A7-08

Contractor Must Check And Verify All Dimensions On The Job.
Do Not Scale The Drawings.
All Drawings, Specifications And Related Documents Are The Copyright Of
The Architect And Shall Be Returned Upon Request.
Registration Of Drawings, Specifications And Related Documents
By Part Of VMA & Producers Before The Architects Written Release.
This Drawing Is Not To Be Used For Construction Until Signed By The Architect.
Date:

KIRKOR ARCHITECTS + PLANNERS
20 Martin Road Avenue, Toronto, Ontario, M3J 2K8
Tel: 66 666-6550, Tel: 66 666-1234, www.kirkorarchitects.com

No.: Revision Date

PROGRESS SET
July 11, 2016

5.	Plotting Tender	Feb 8, 2016
6.	Tender	Oct 16, 2015
7.	Building Permit Resubmission	July 14, 2015
8.	Building Permit	June 12, 2015
9.	Underground Toronto Review	May 1, 2015
No.	Issued For	Date

AQUAVISTA
AT BAYSIDE TORONTO

Drawing Title
Section Details

Project
Hines TRIDEL
AQUAVISTA
Block 3 - R3 & R4
263 Queens Quay East
Toronto, ON
Code

1:5
S.D.
C.A.
13148
July 11, 2016
Drawing No.
A7-08