




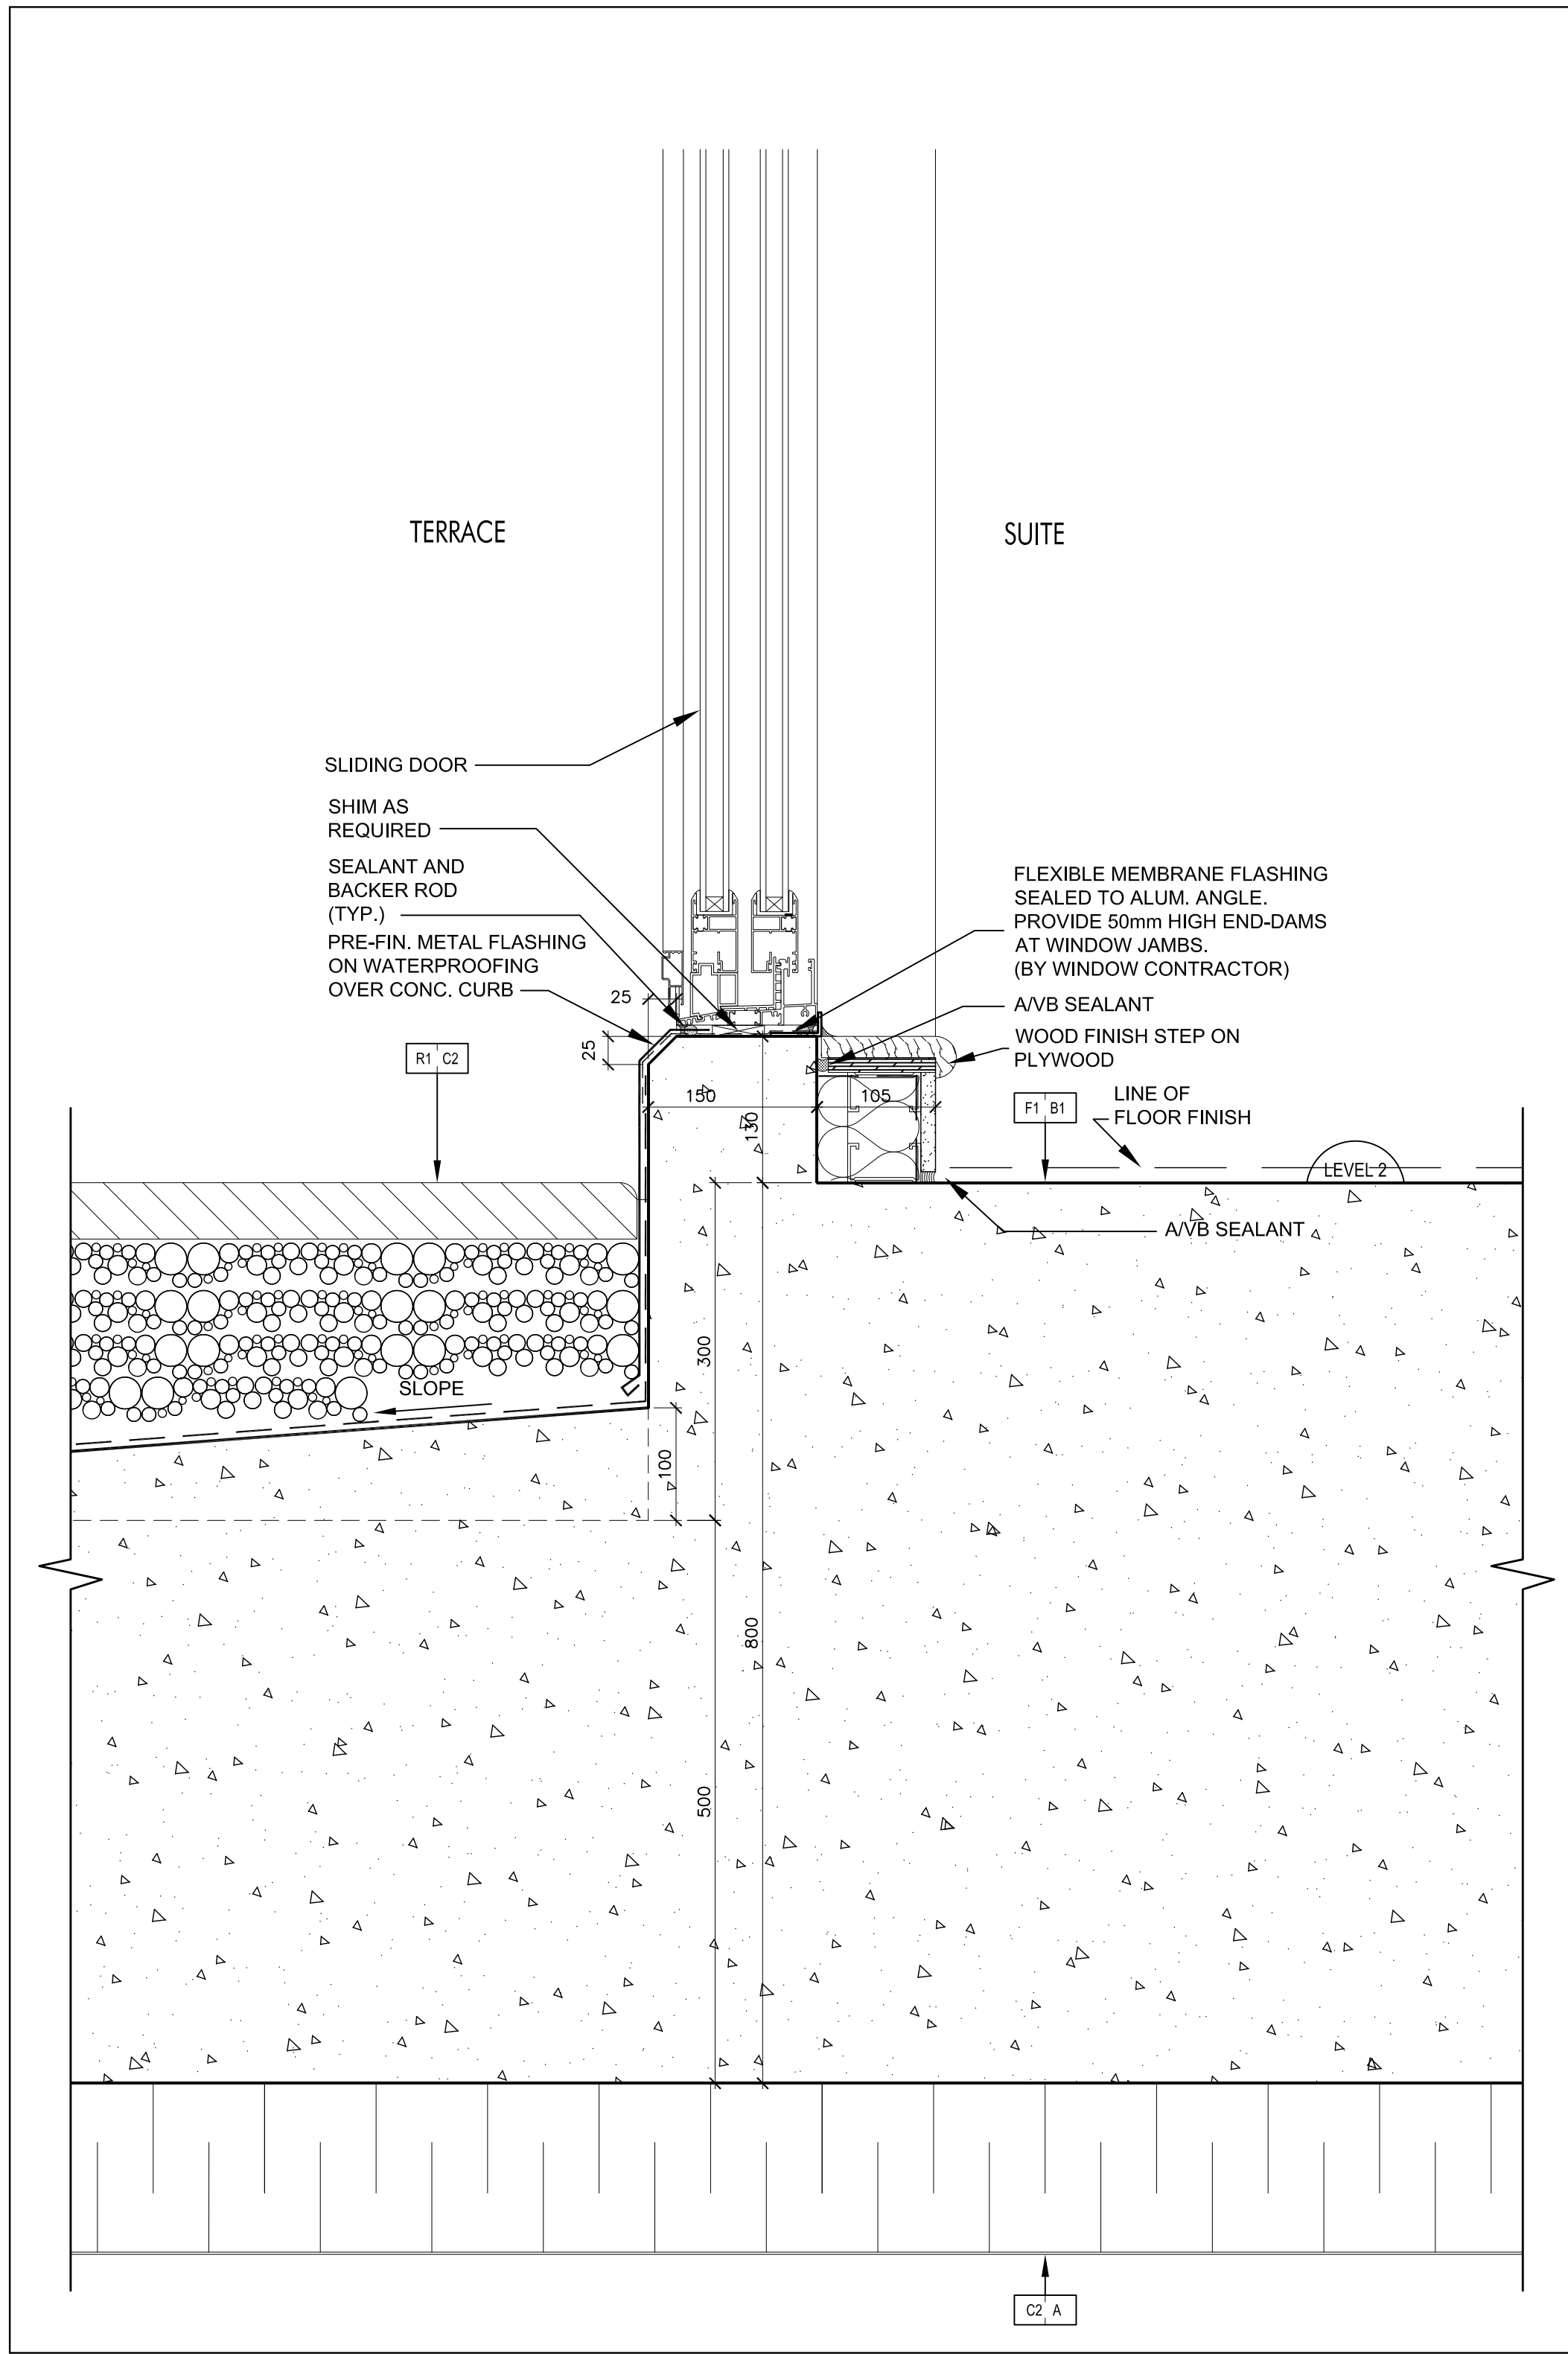


Concrete Curb @ Sliding Door @ Terrace At Level 2
SCALE: 1:5
A7-11

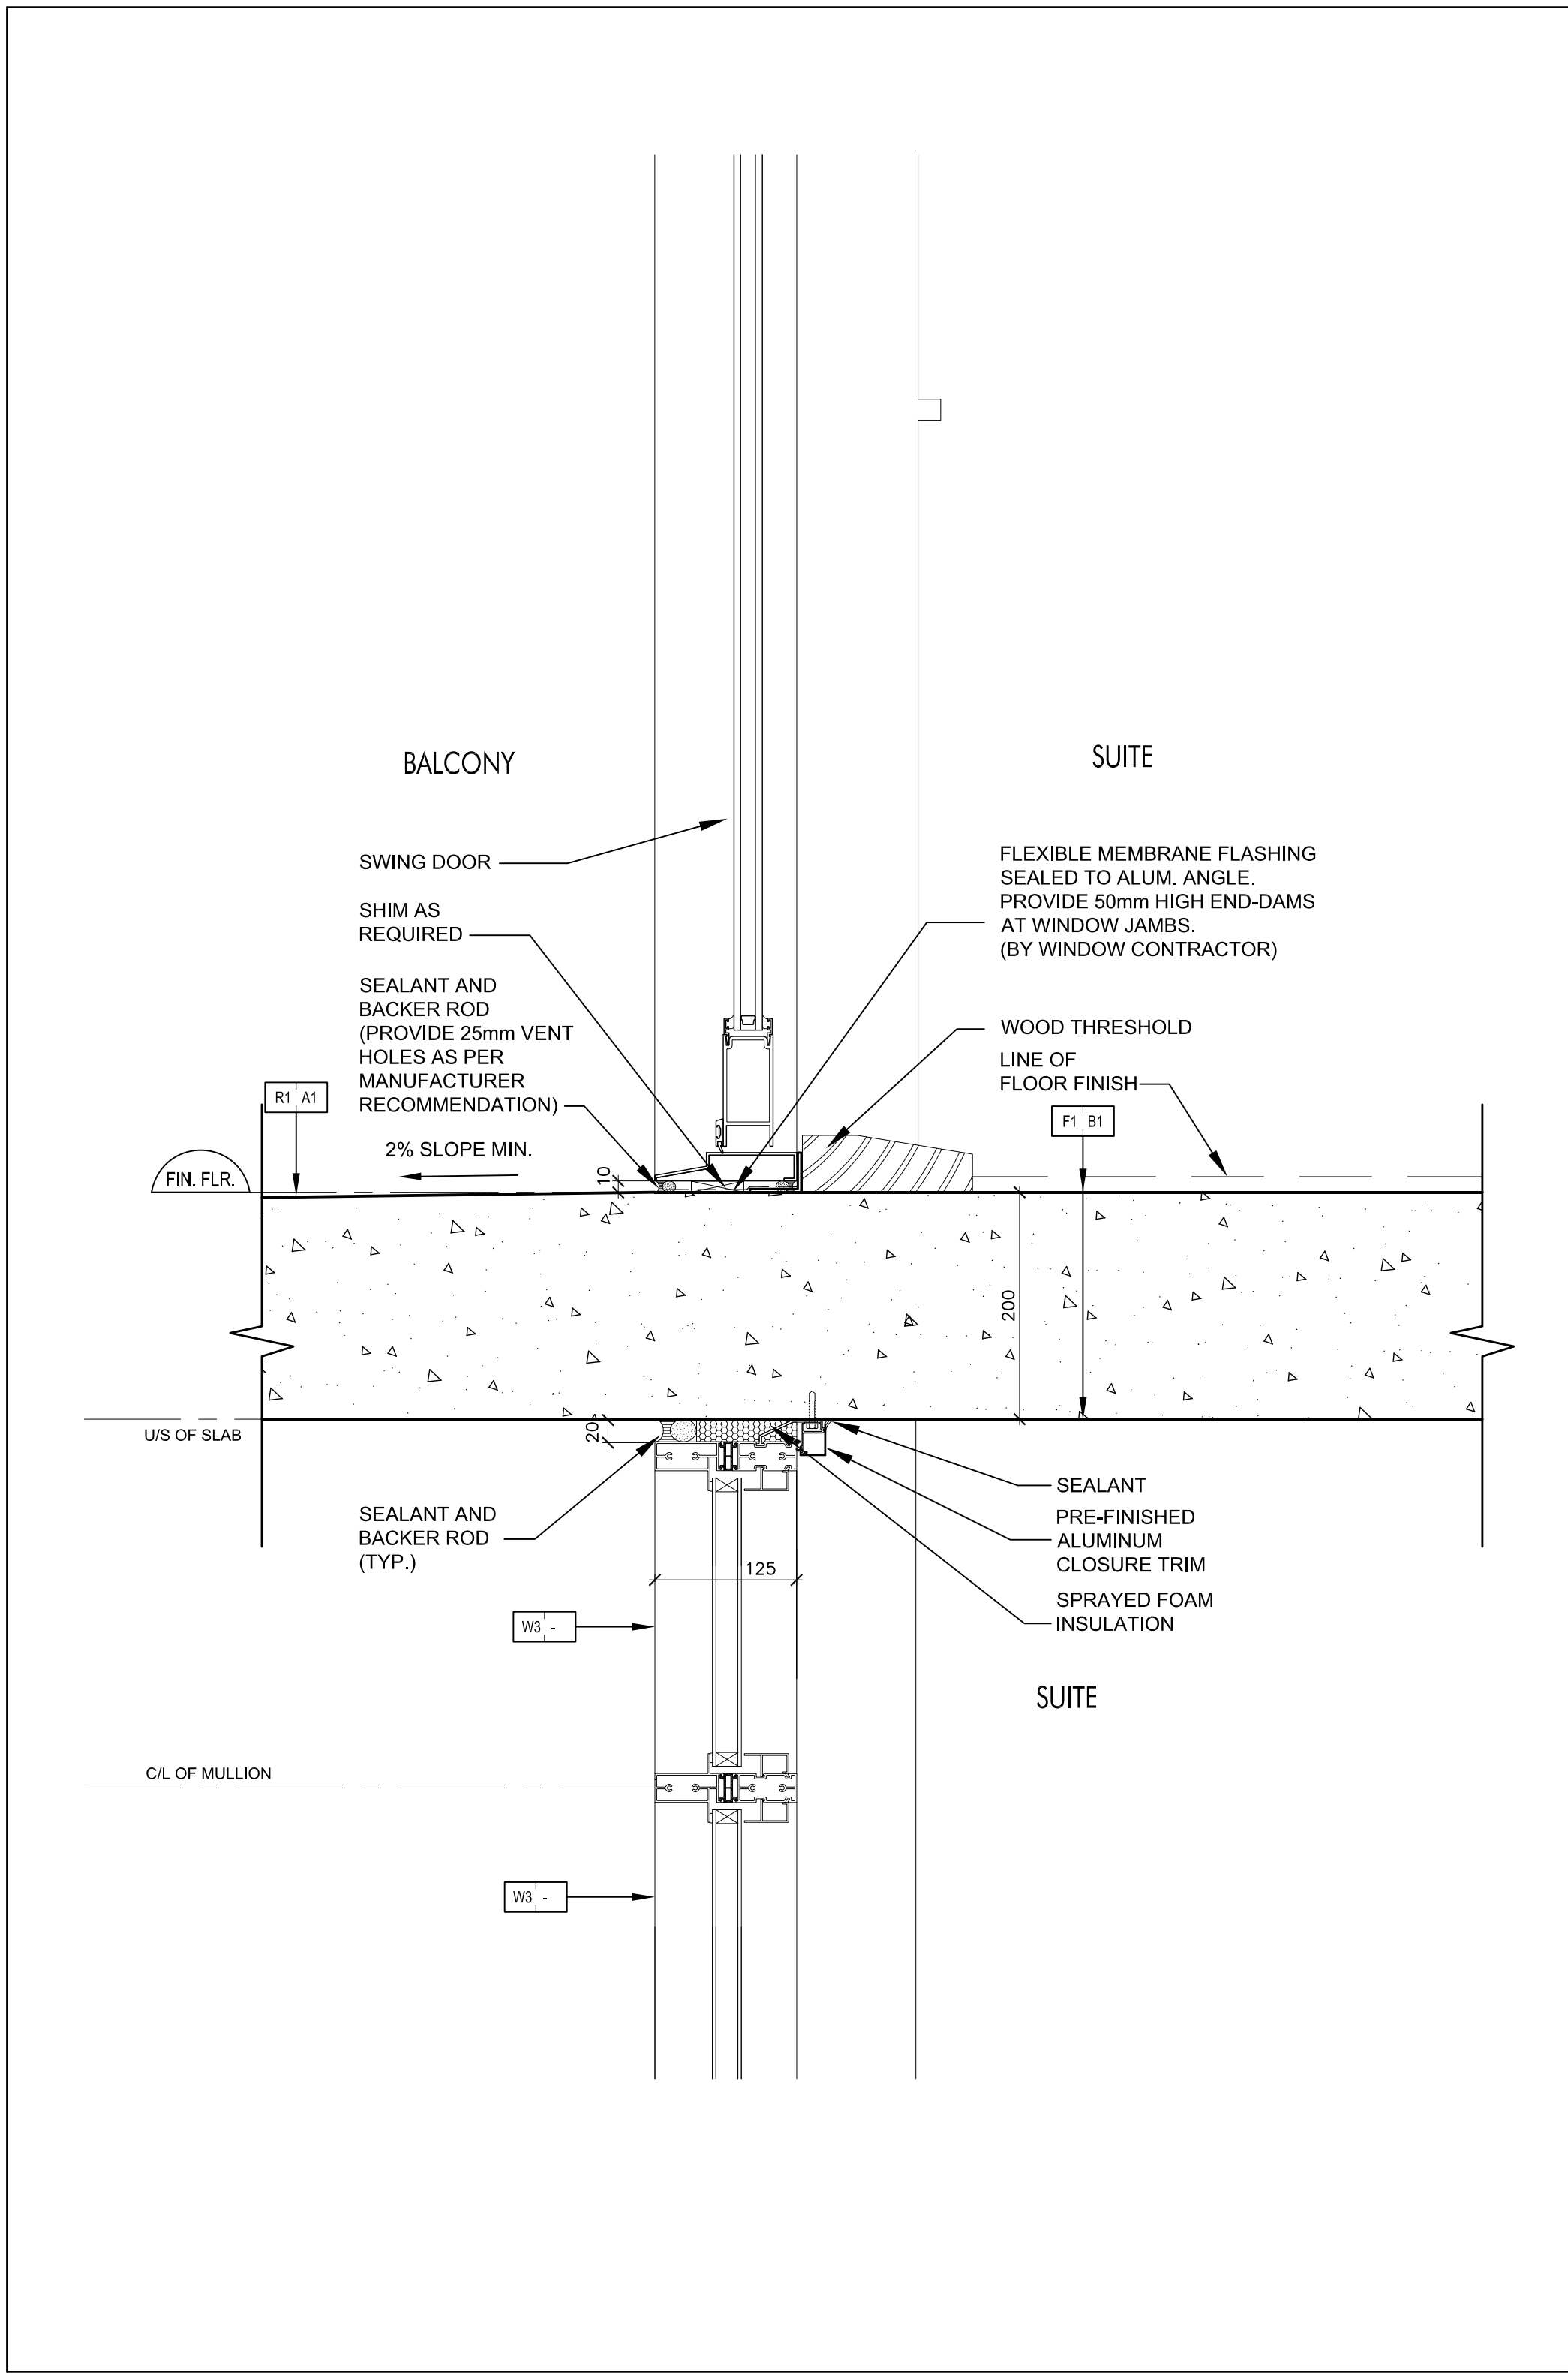


Swing Door @ Balcony
SCALE: 1:5
A7-11

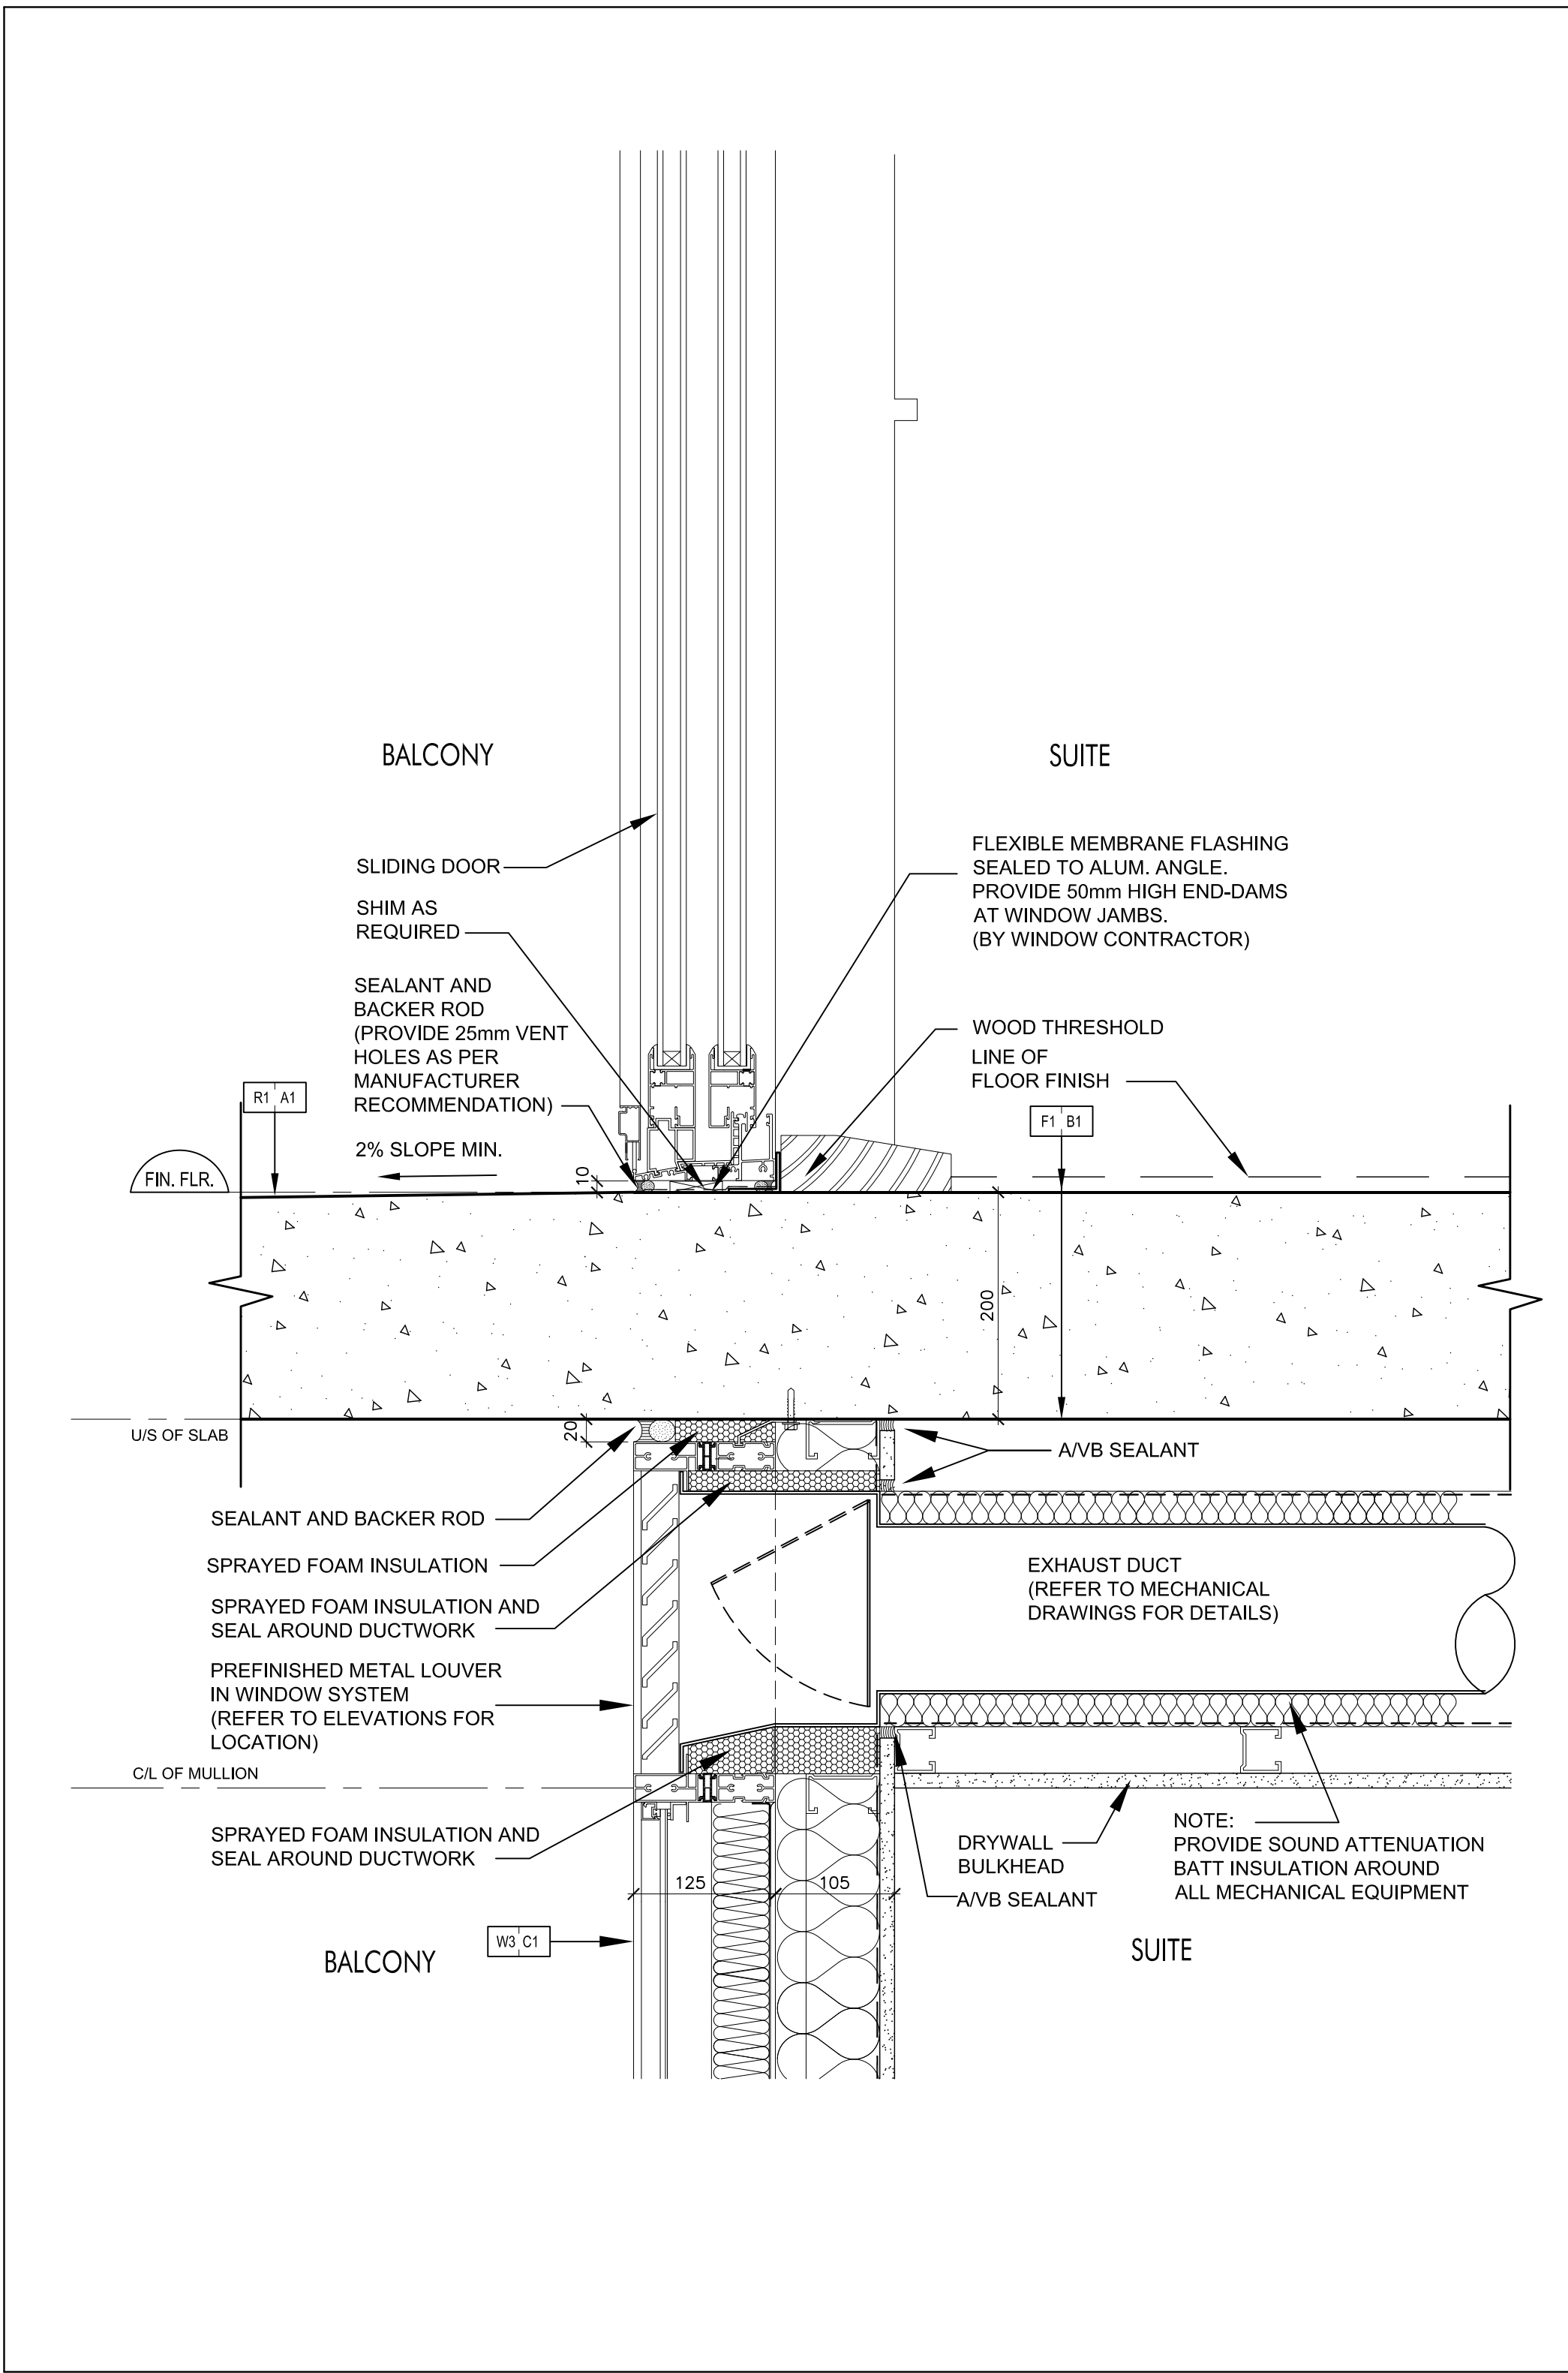


Sliding Door @ Balcony
SCALE: 1:5
A7-11

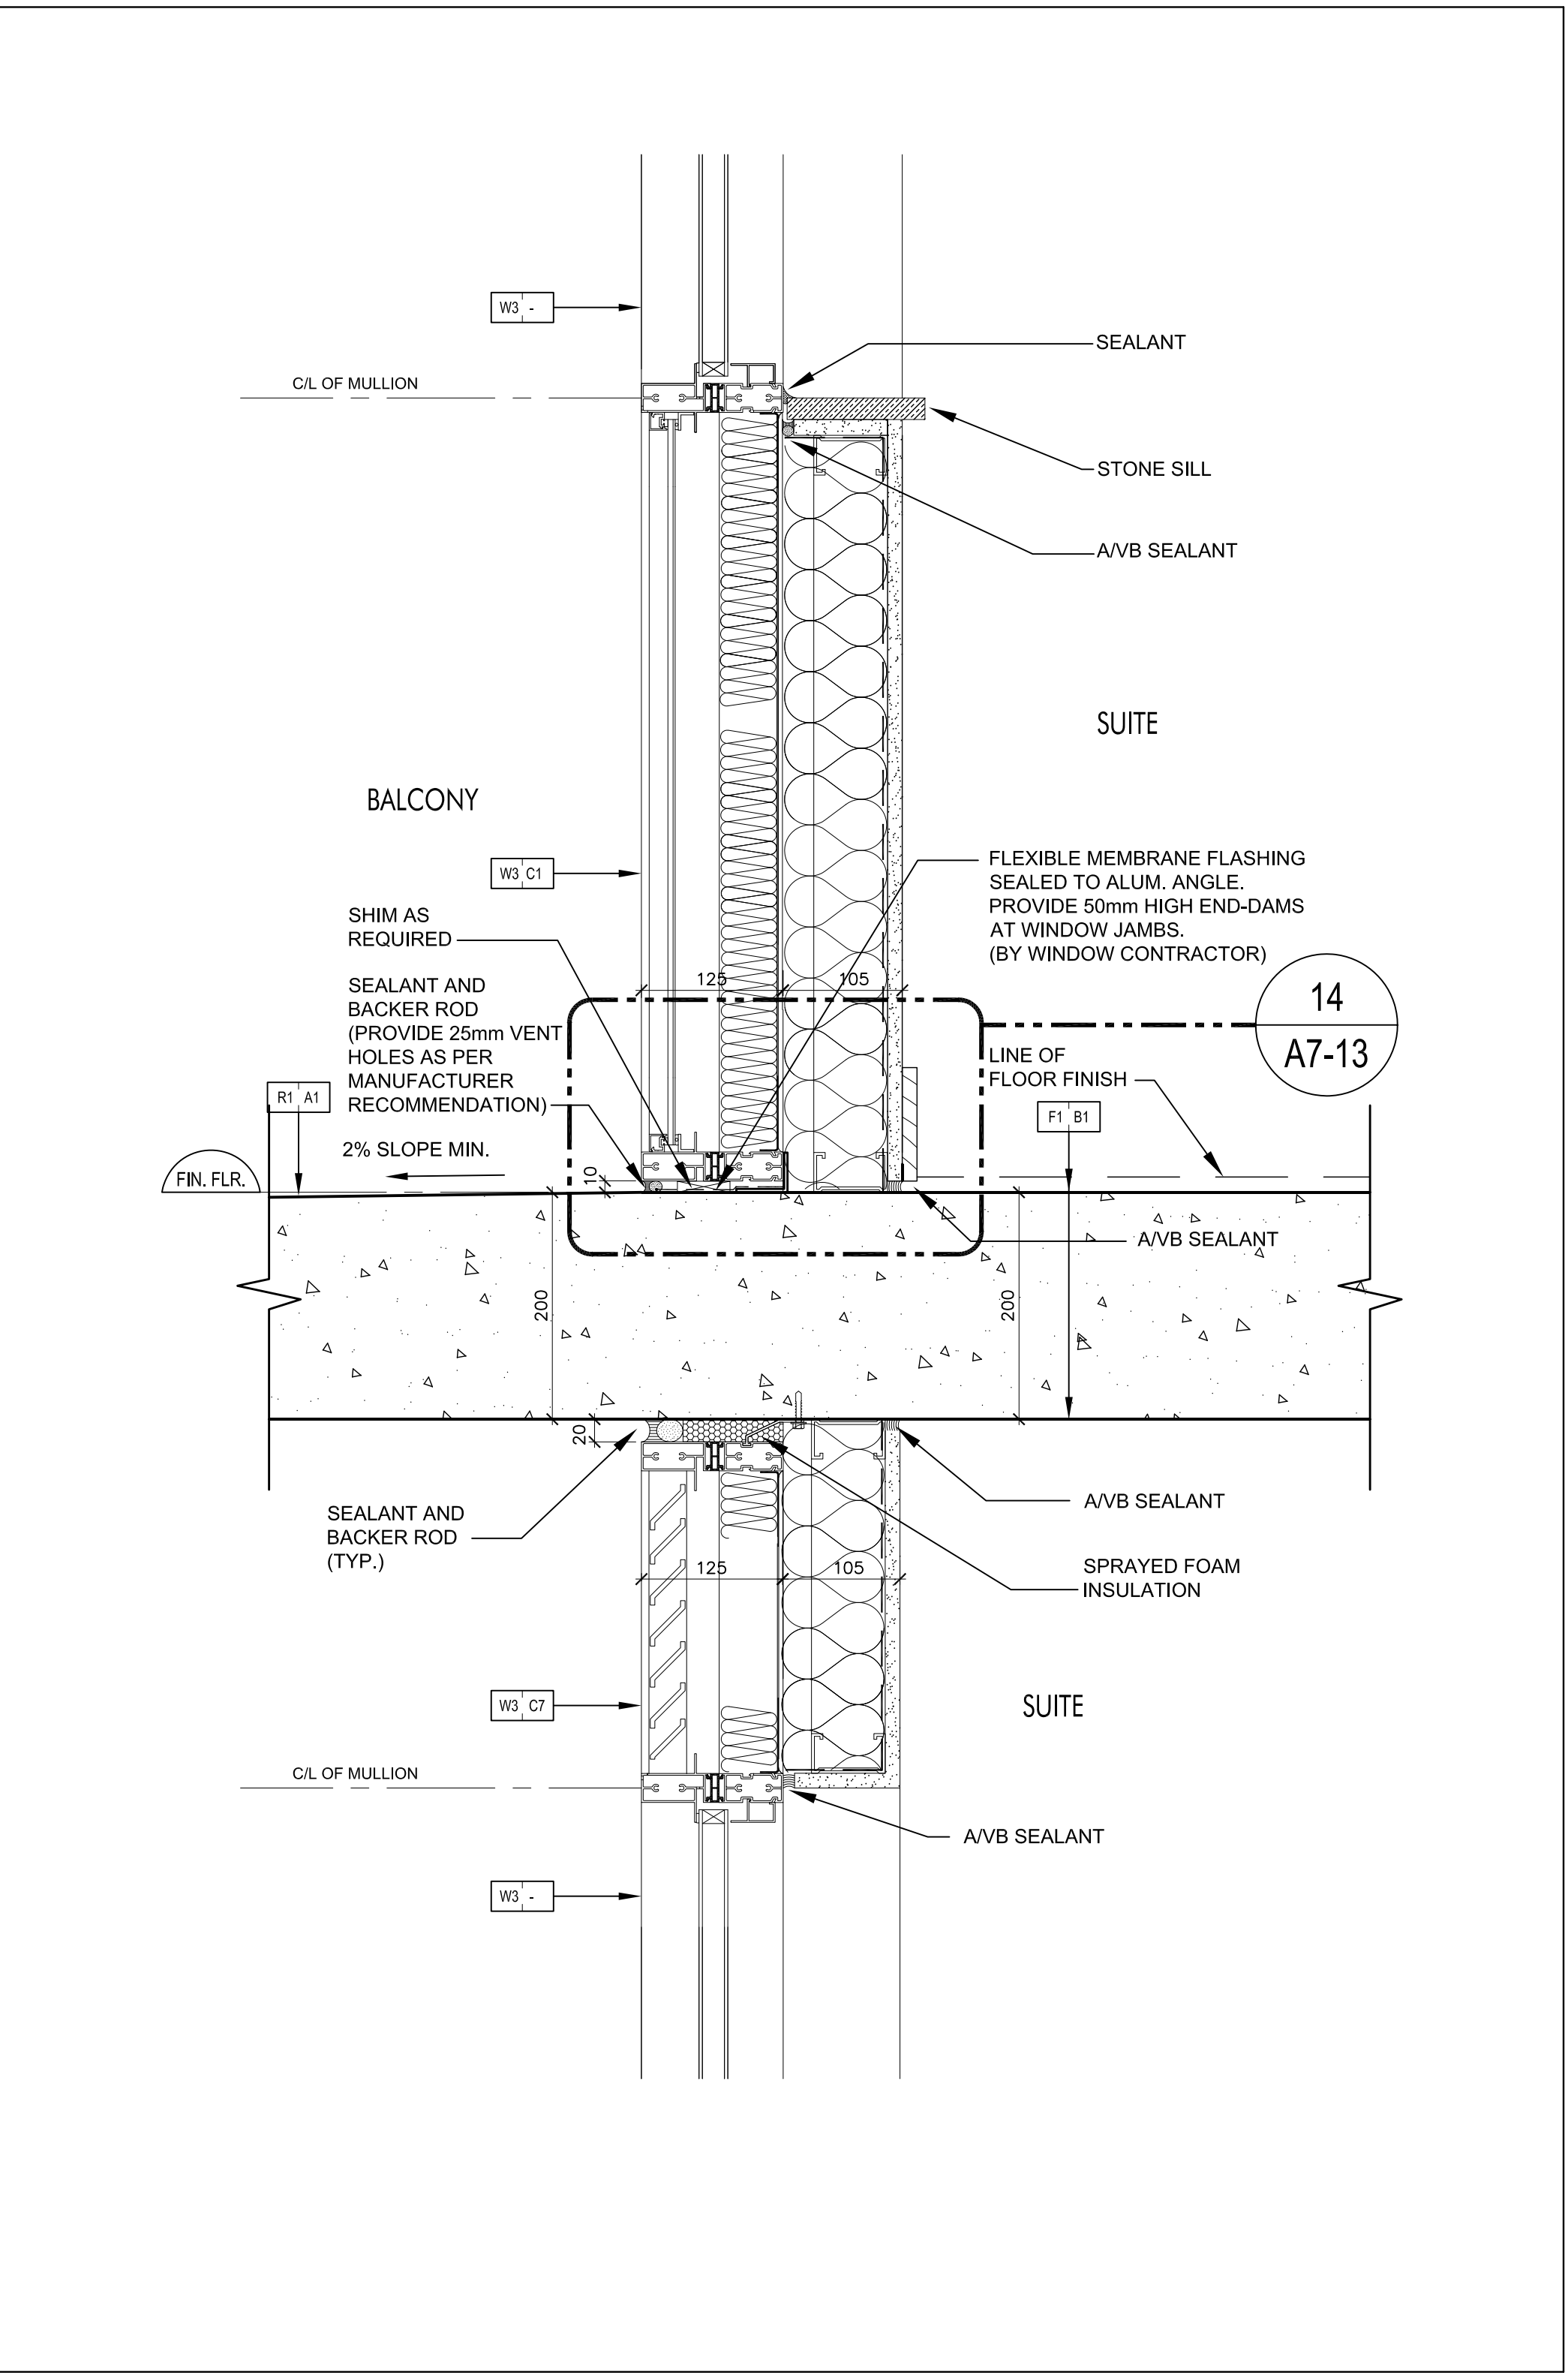


Window Wall @ Balcony
SCALE: 1:5
A7-11

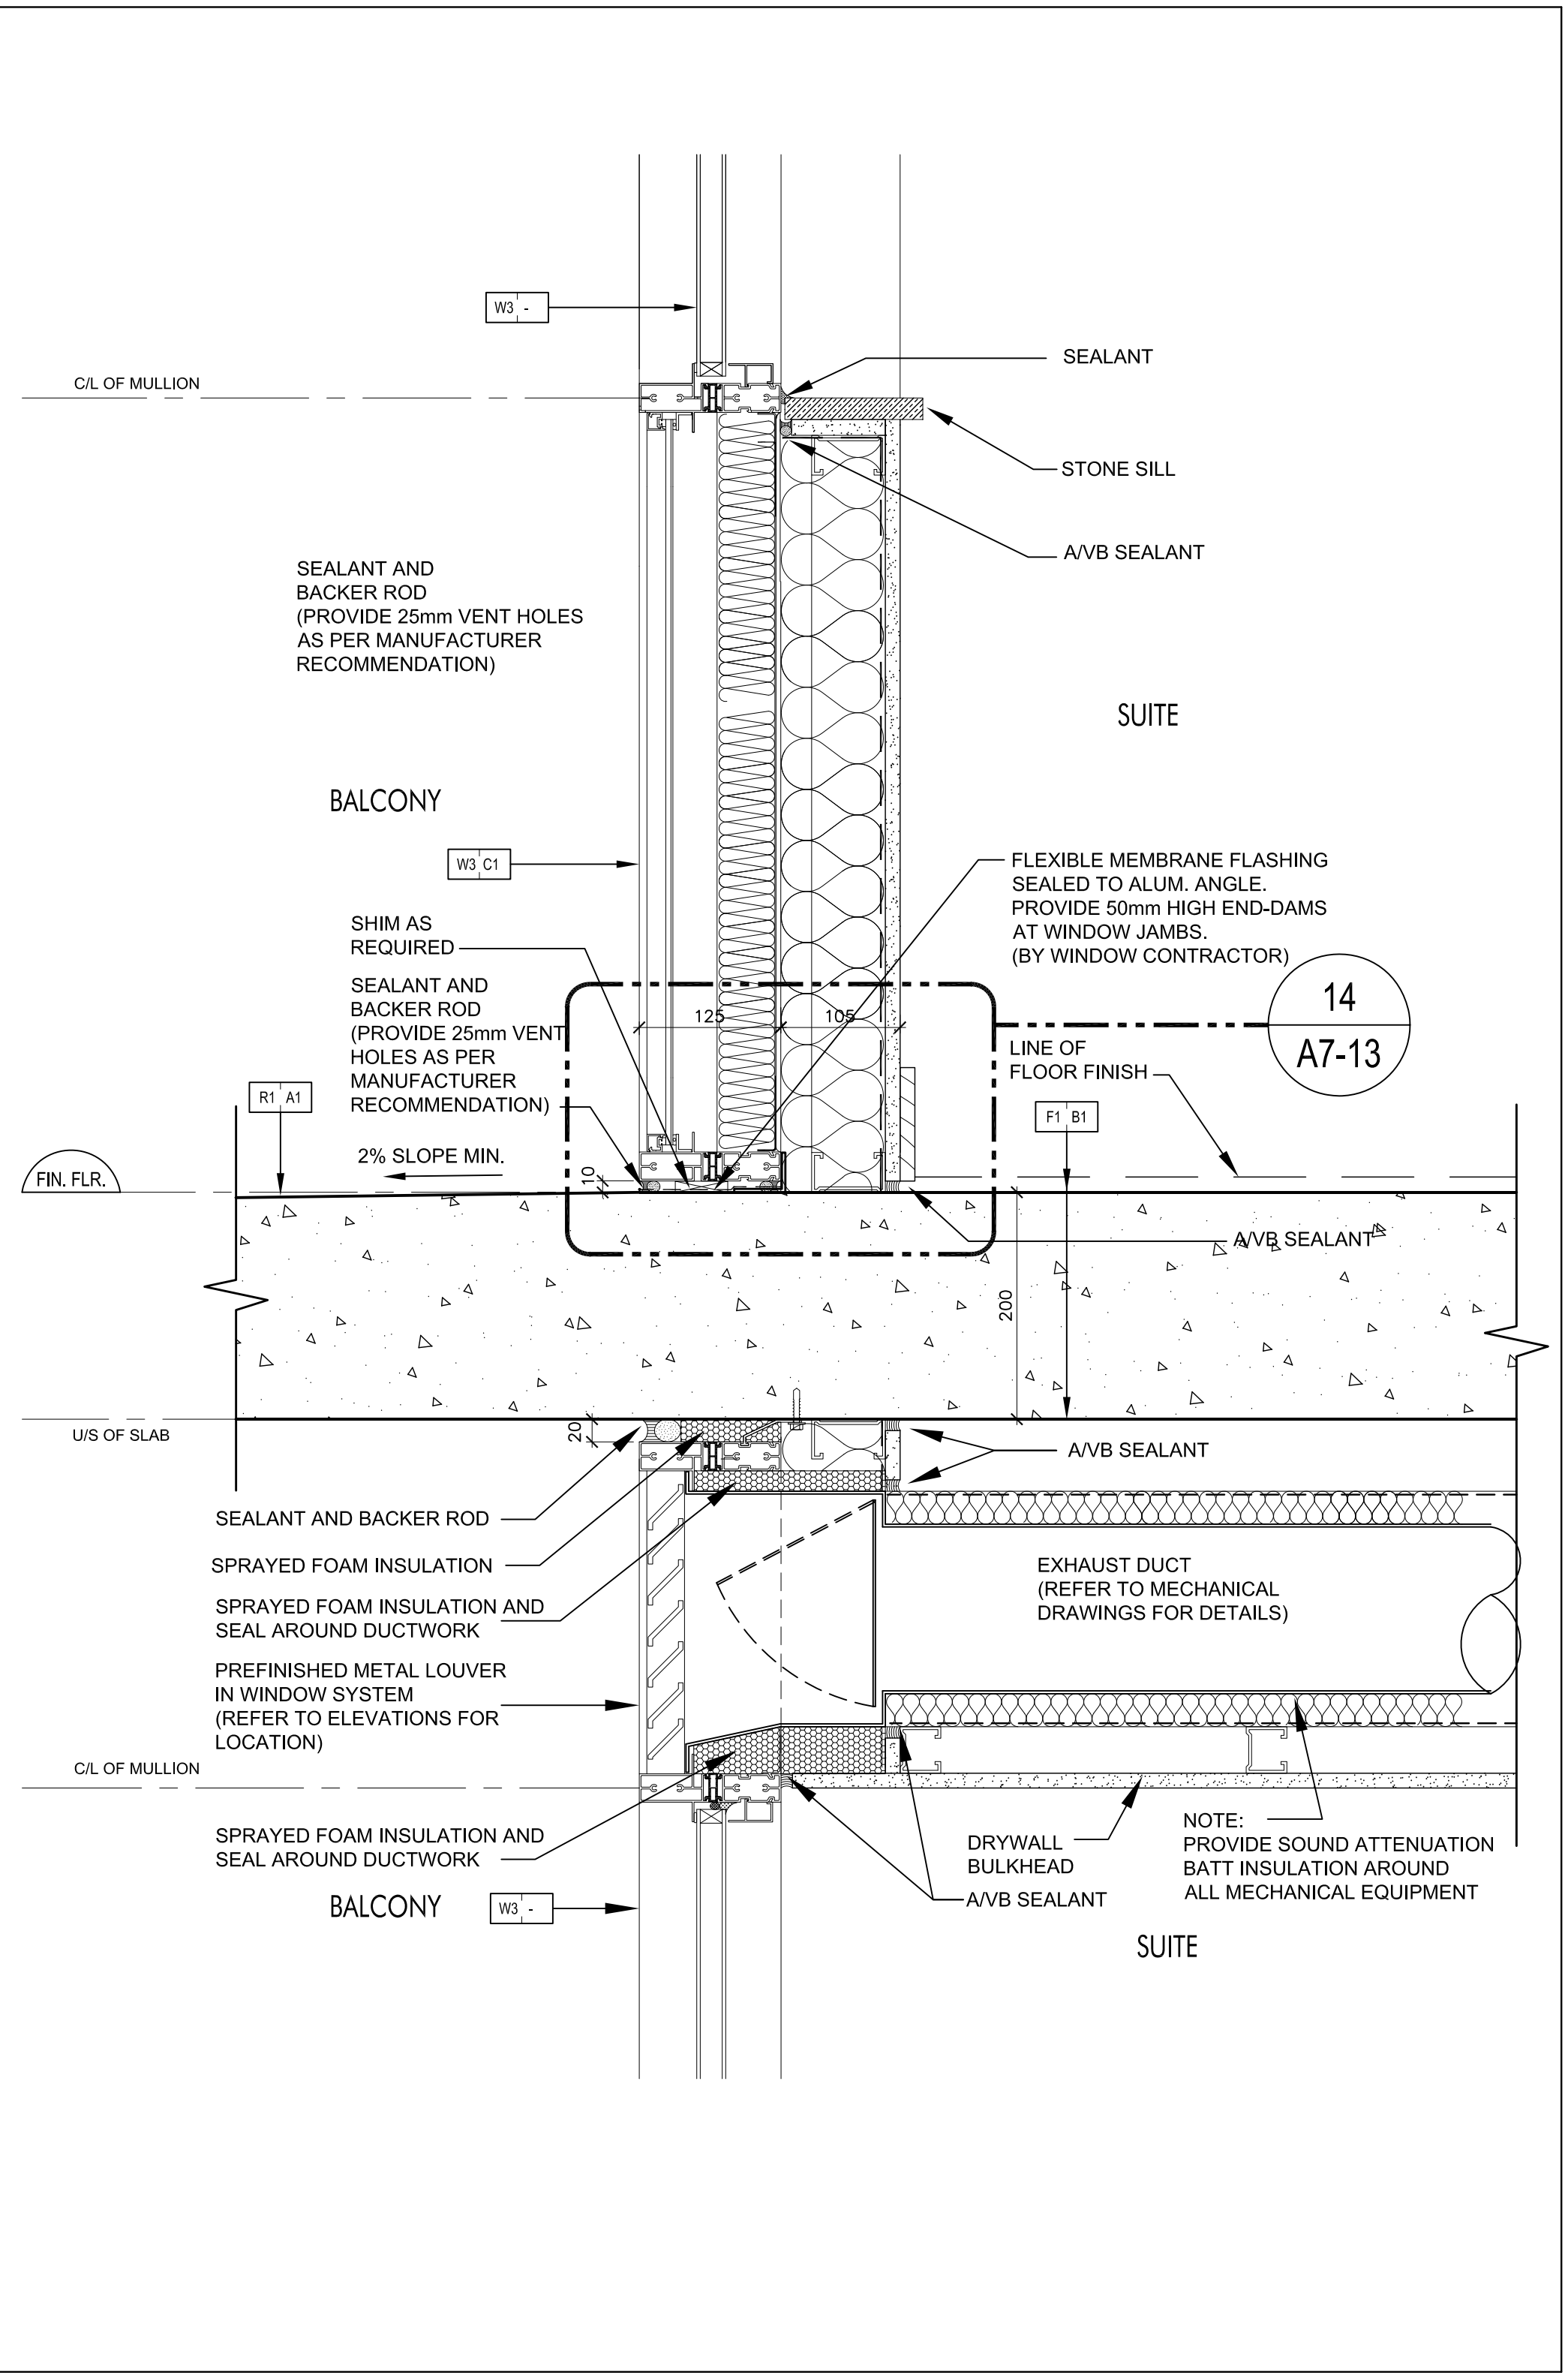


Window Wall @ Balcony
SCALE: 1:5
A7-11

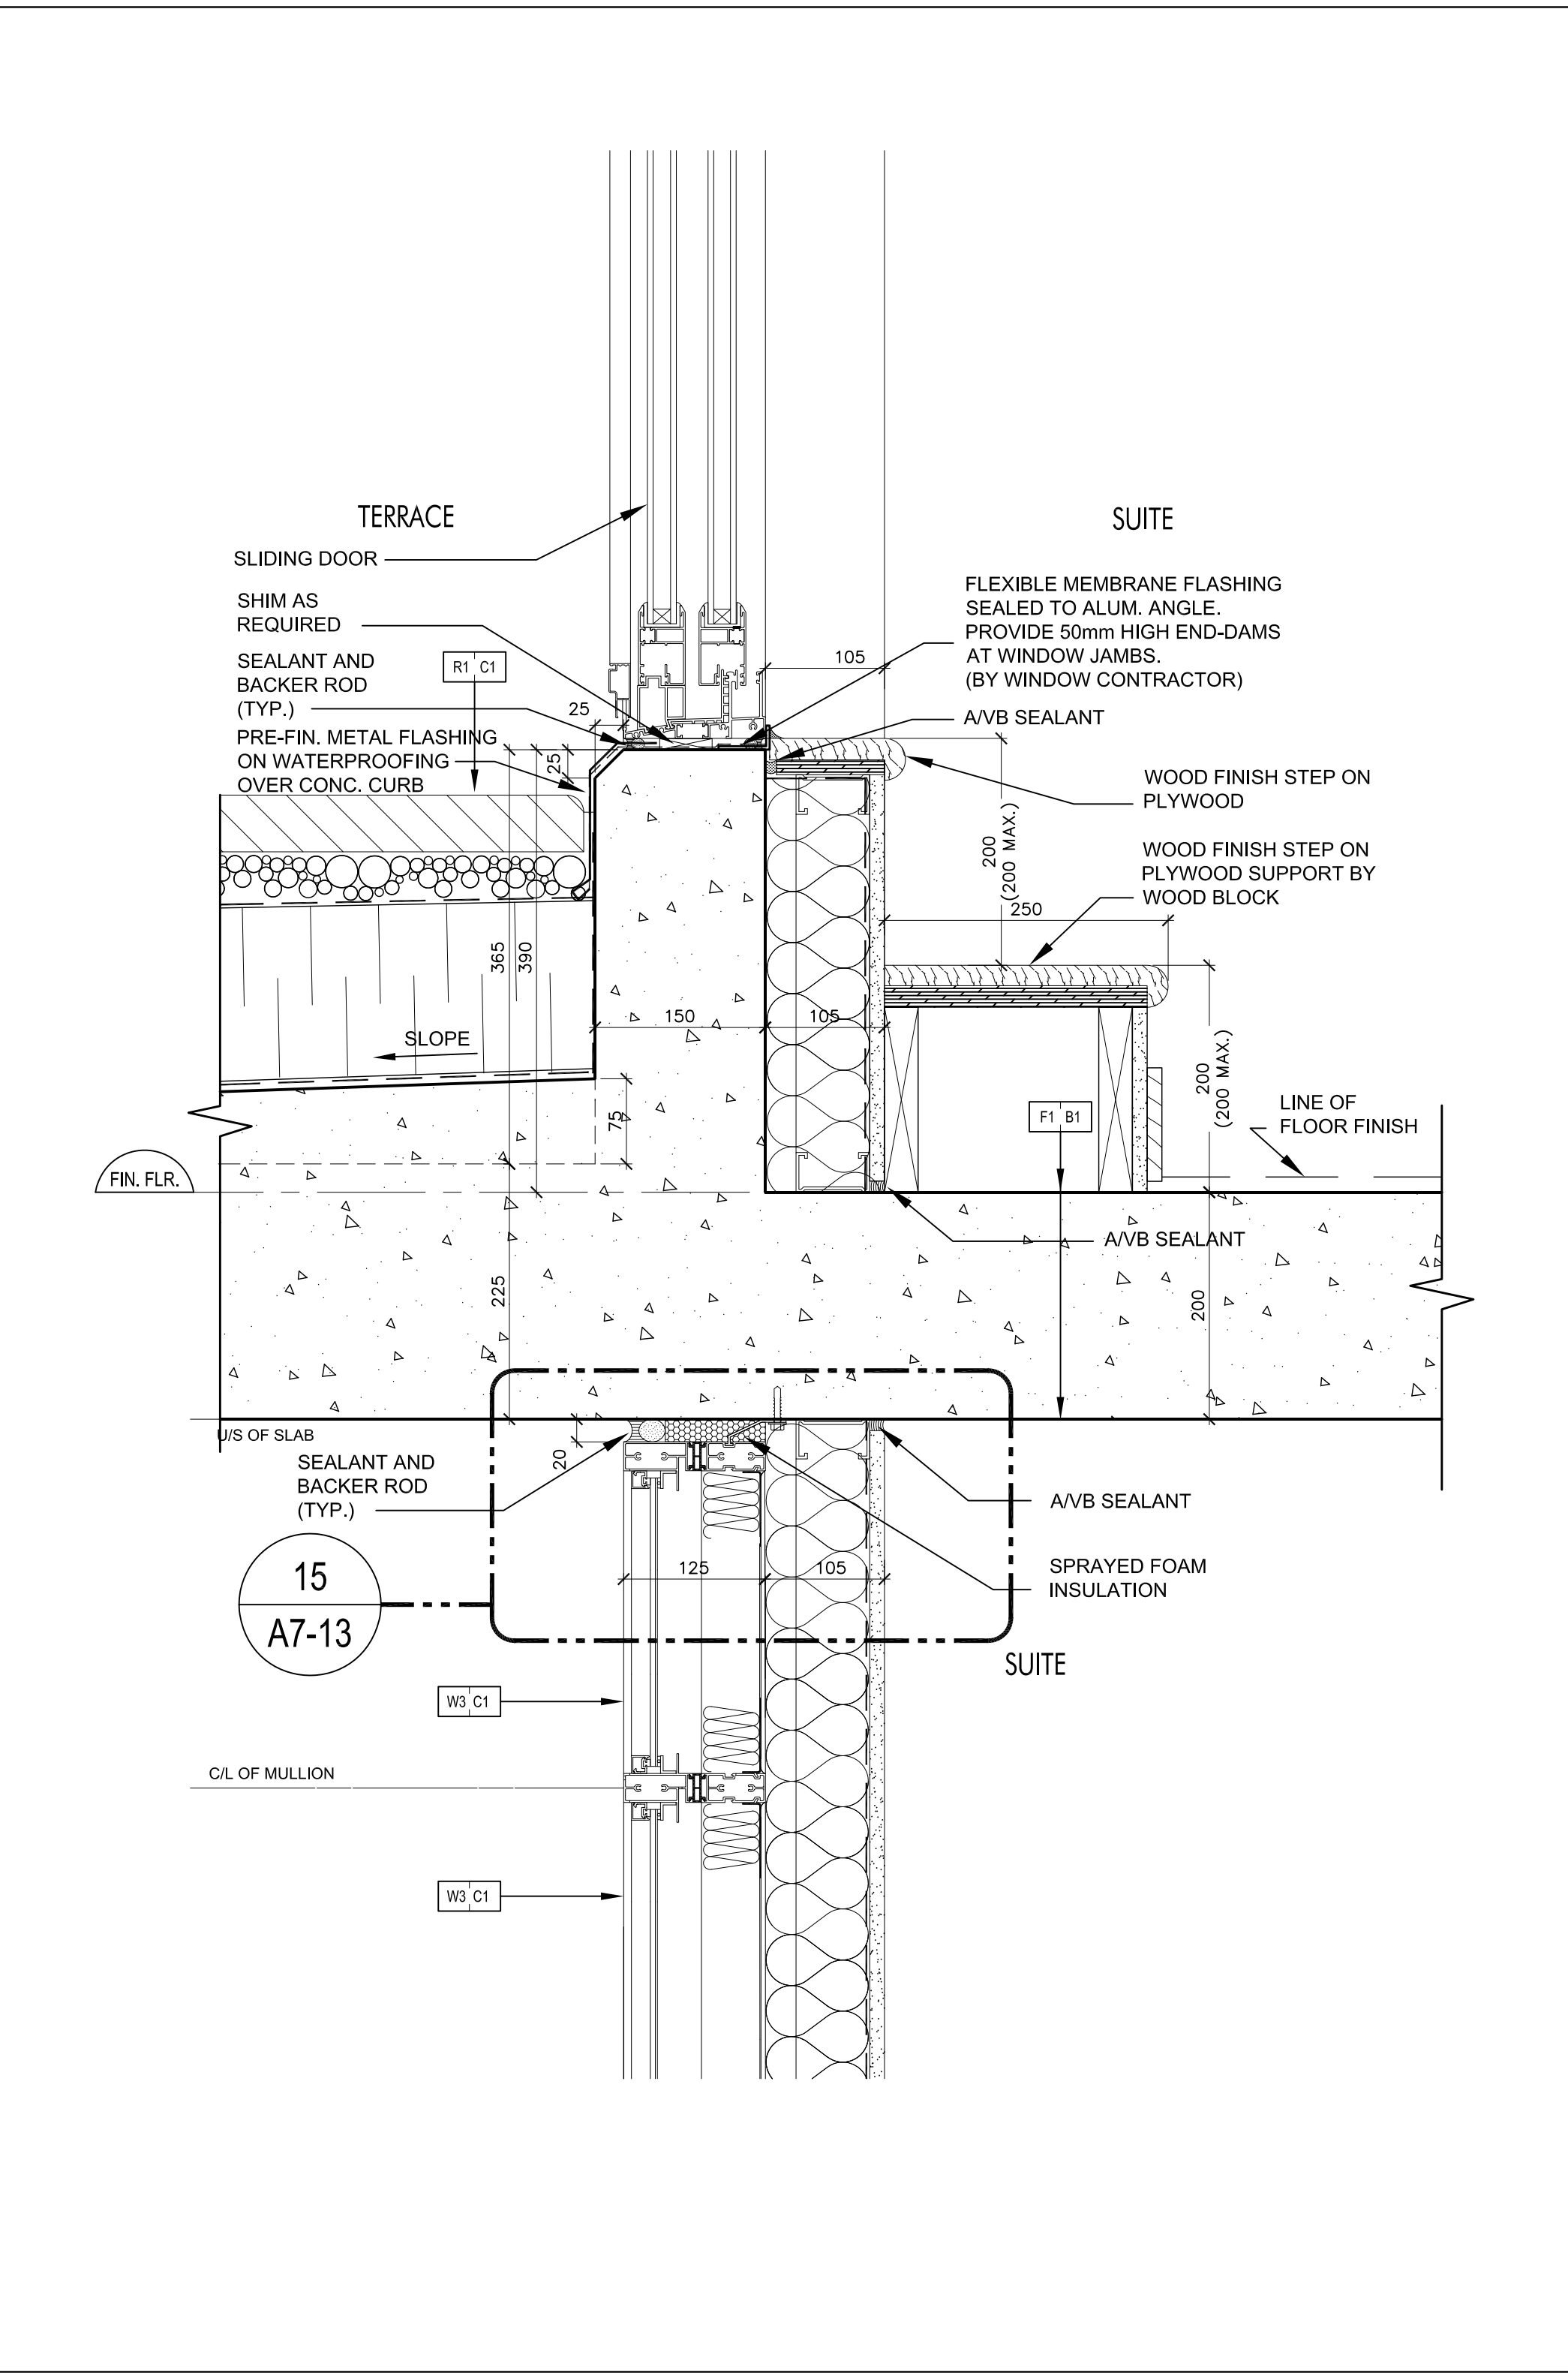


Sliding Door @ Terrace
SCALE: 1:5
A7-11

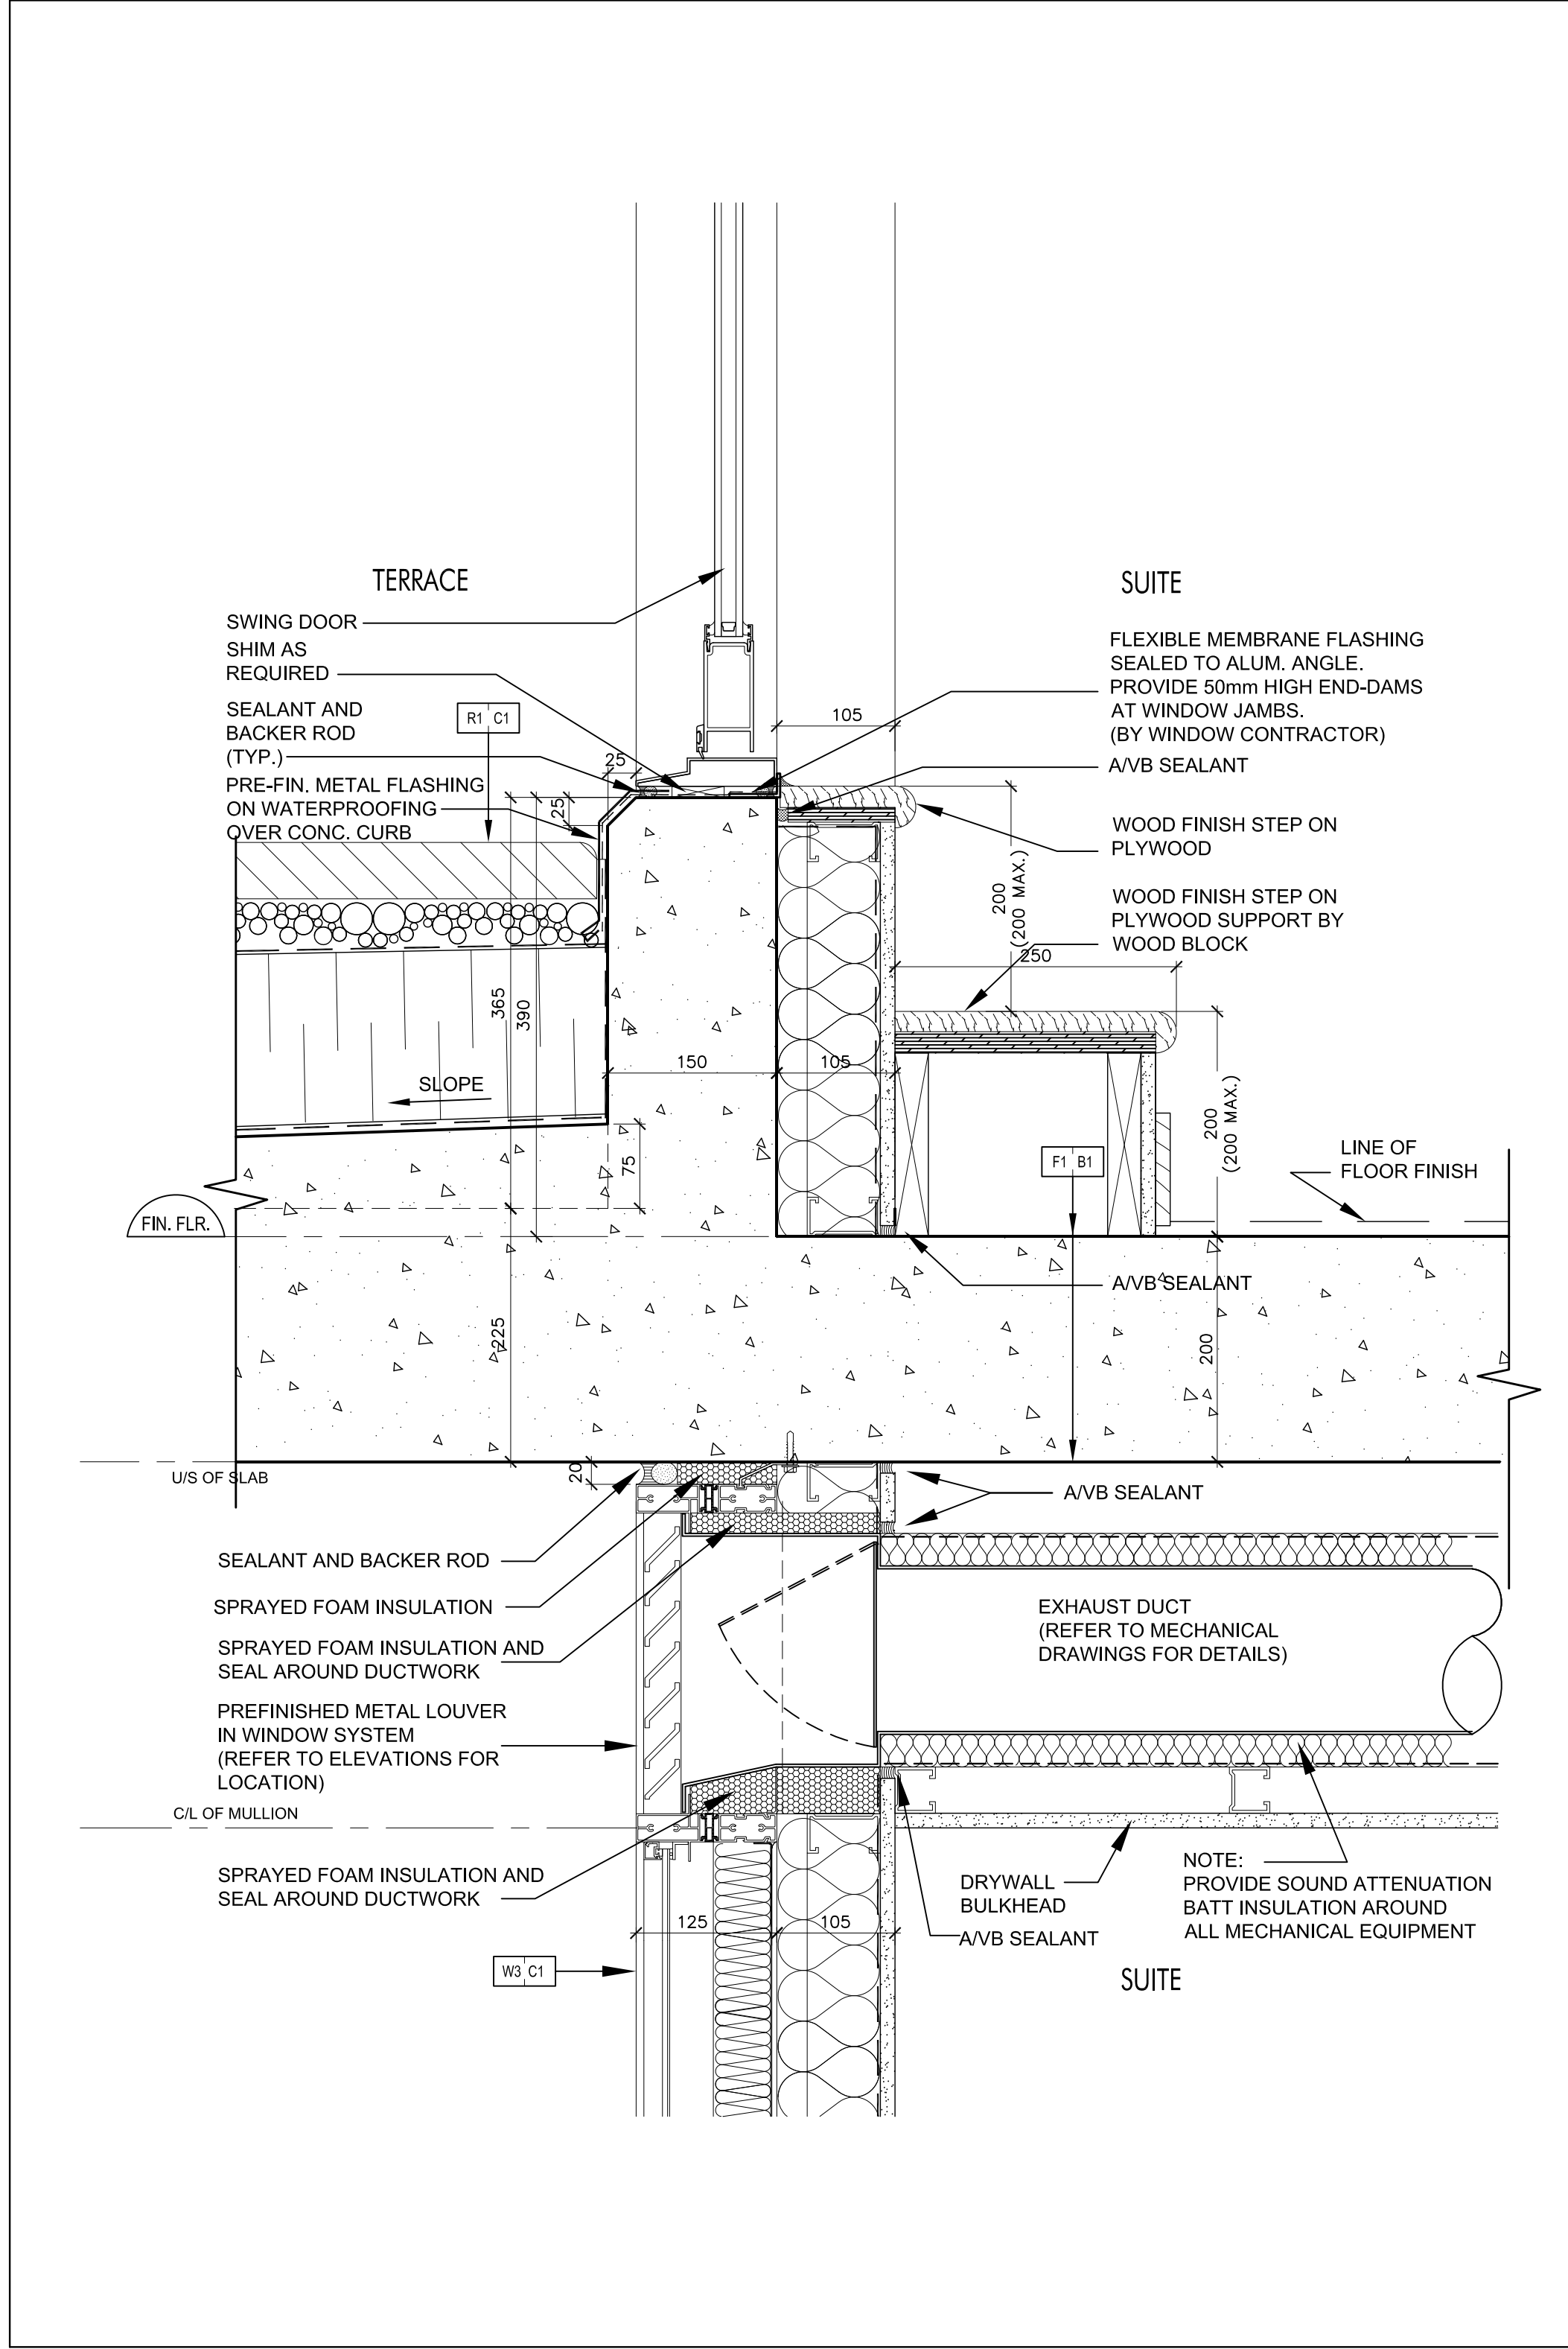


Swing Door @ Terrace
SCALE: 1:5
A7-11

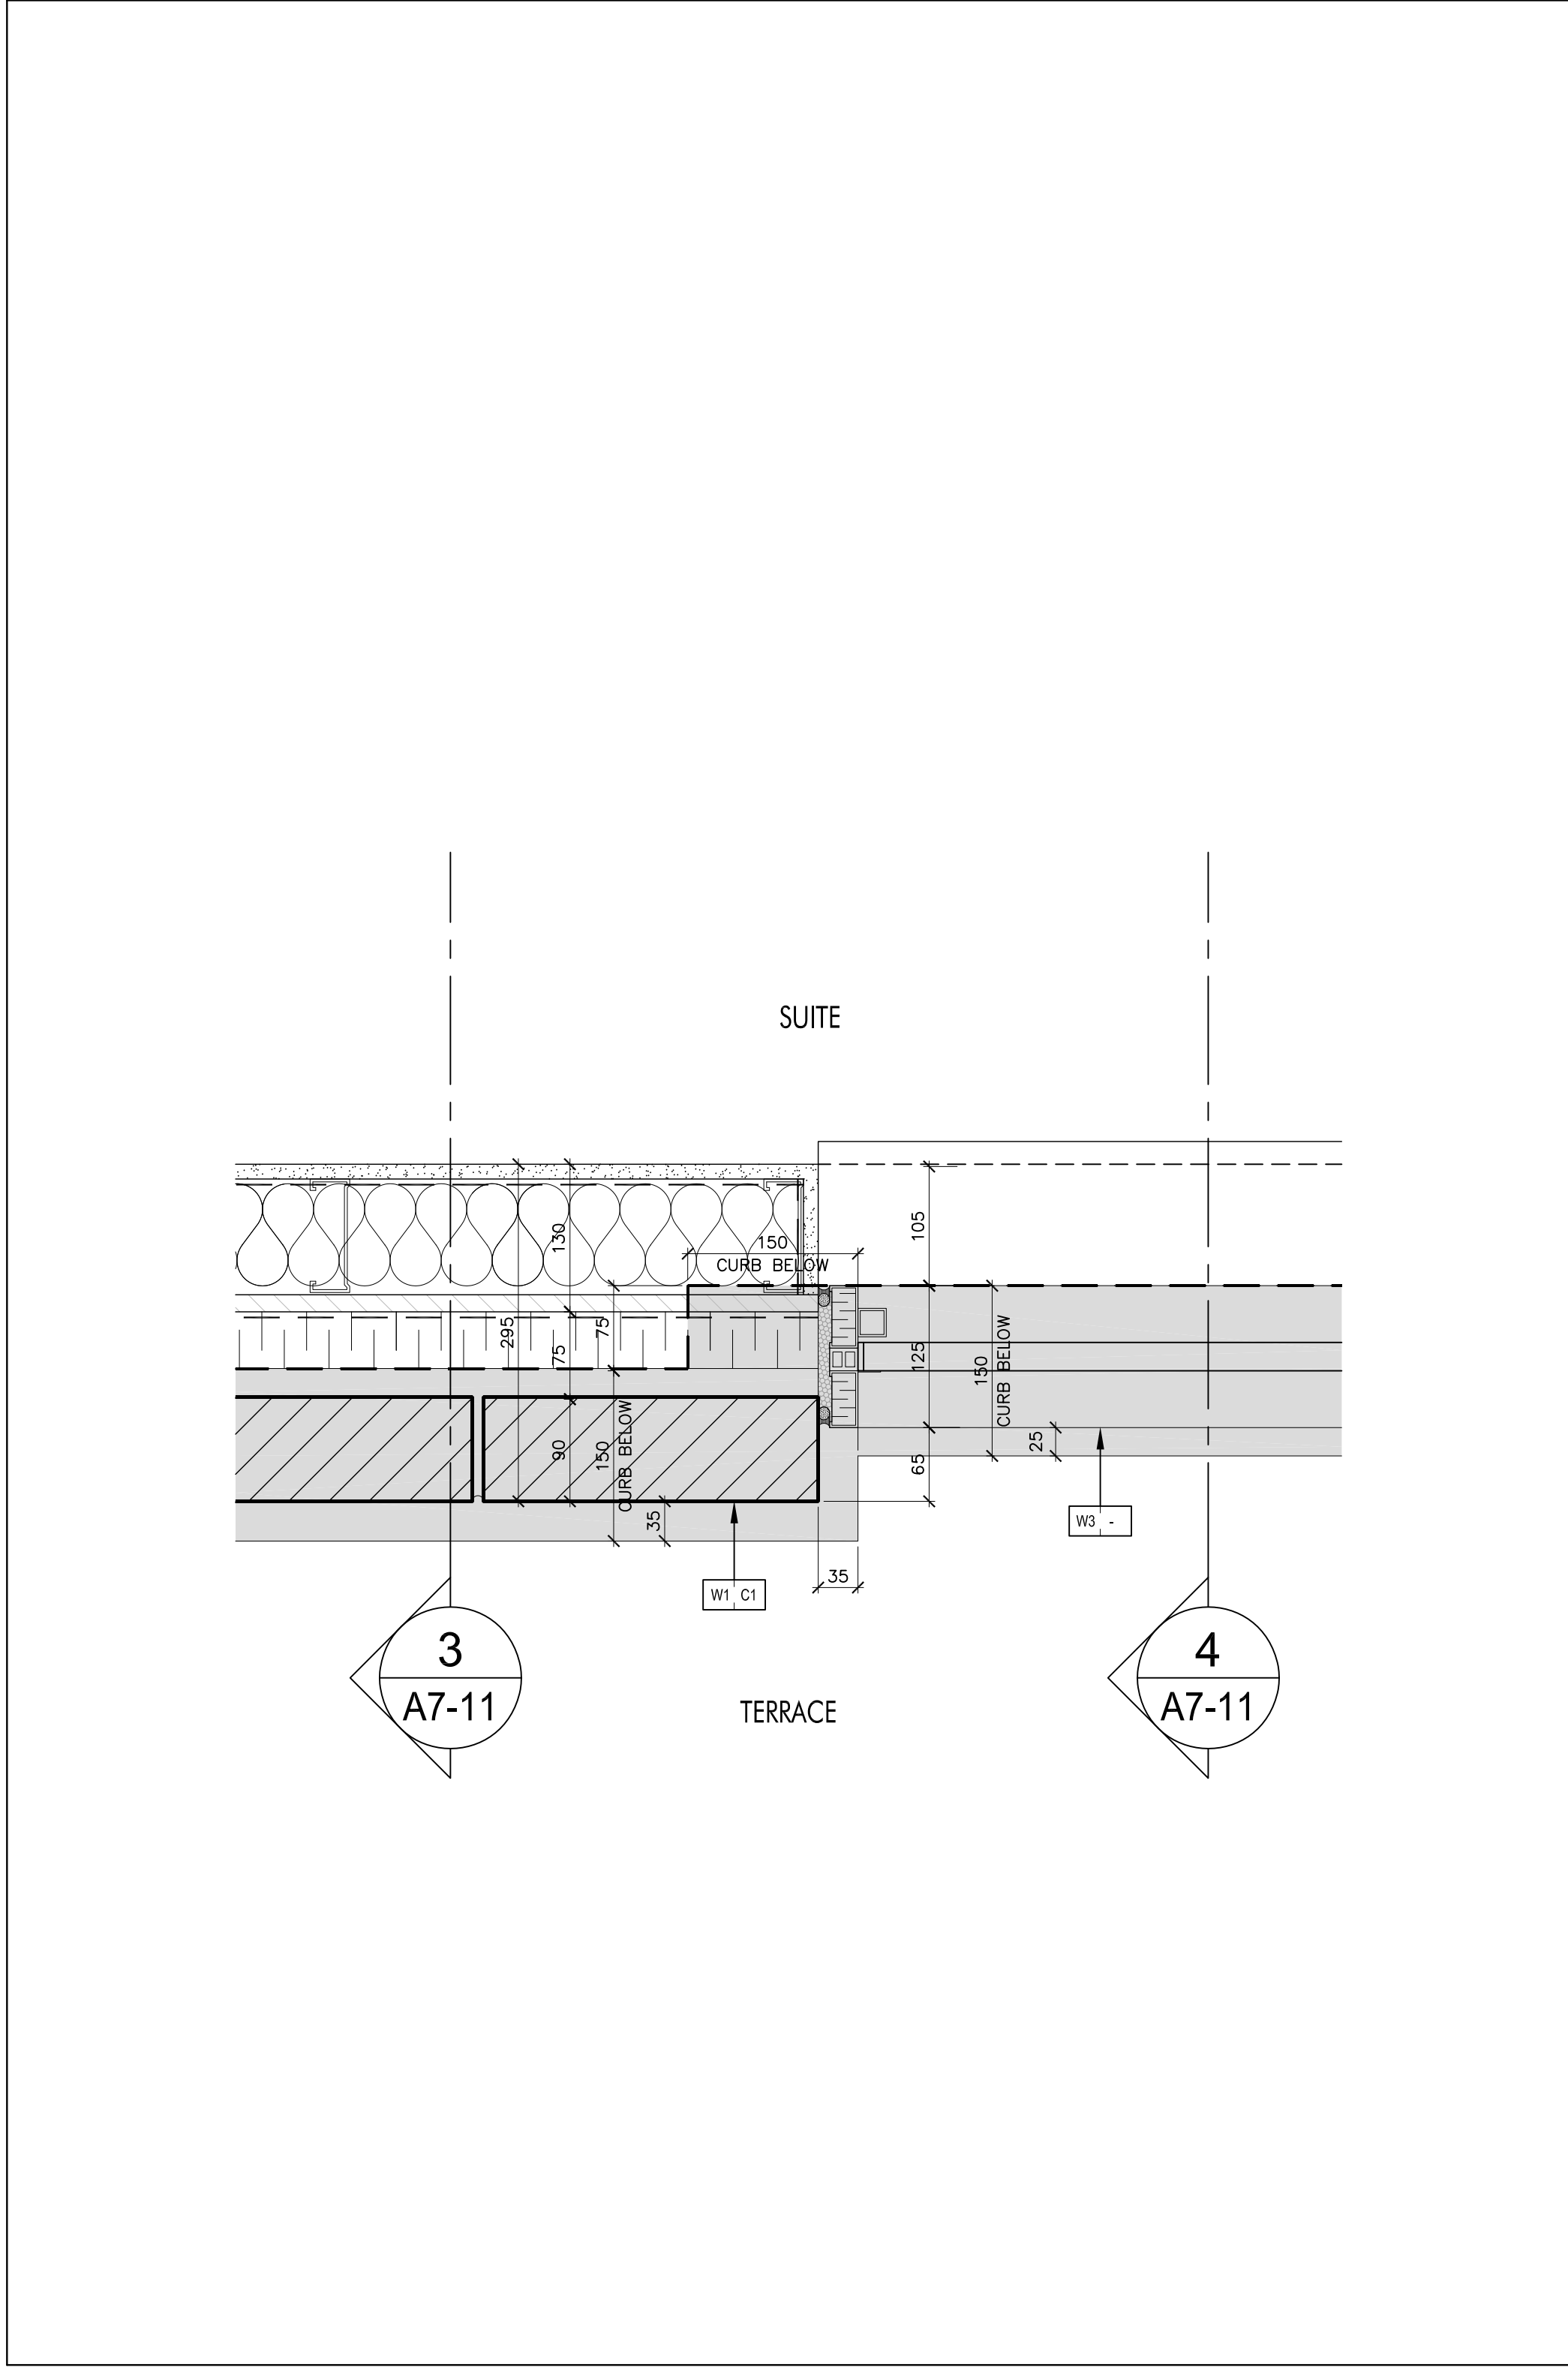


Plan Detail of Window Wall & Brick Wall @ Terrace
SCALE: 1:5
A7-11

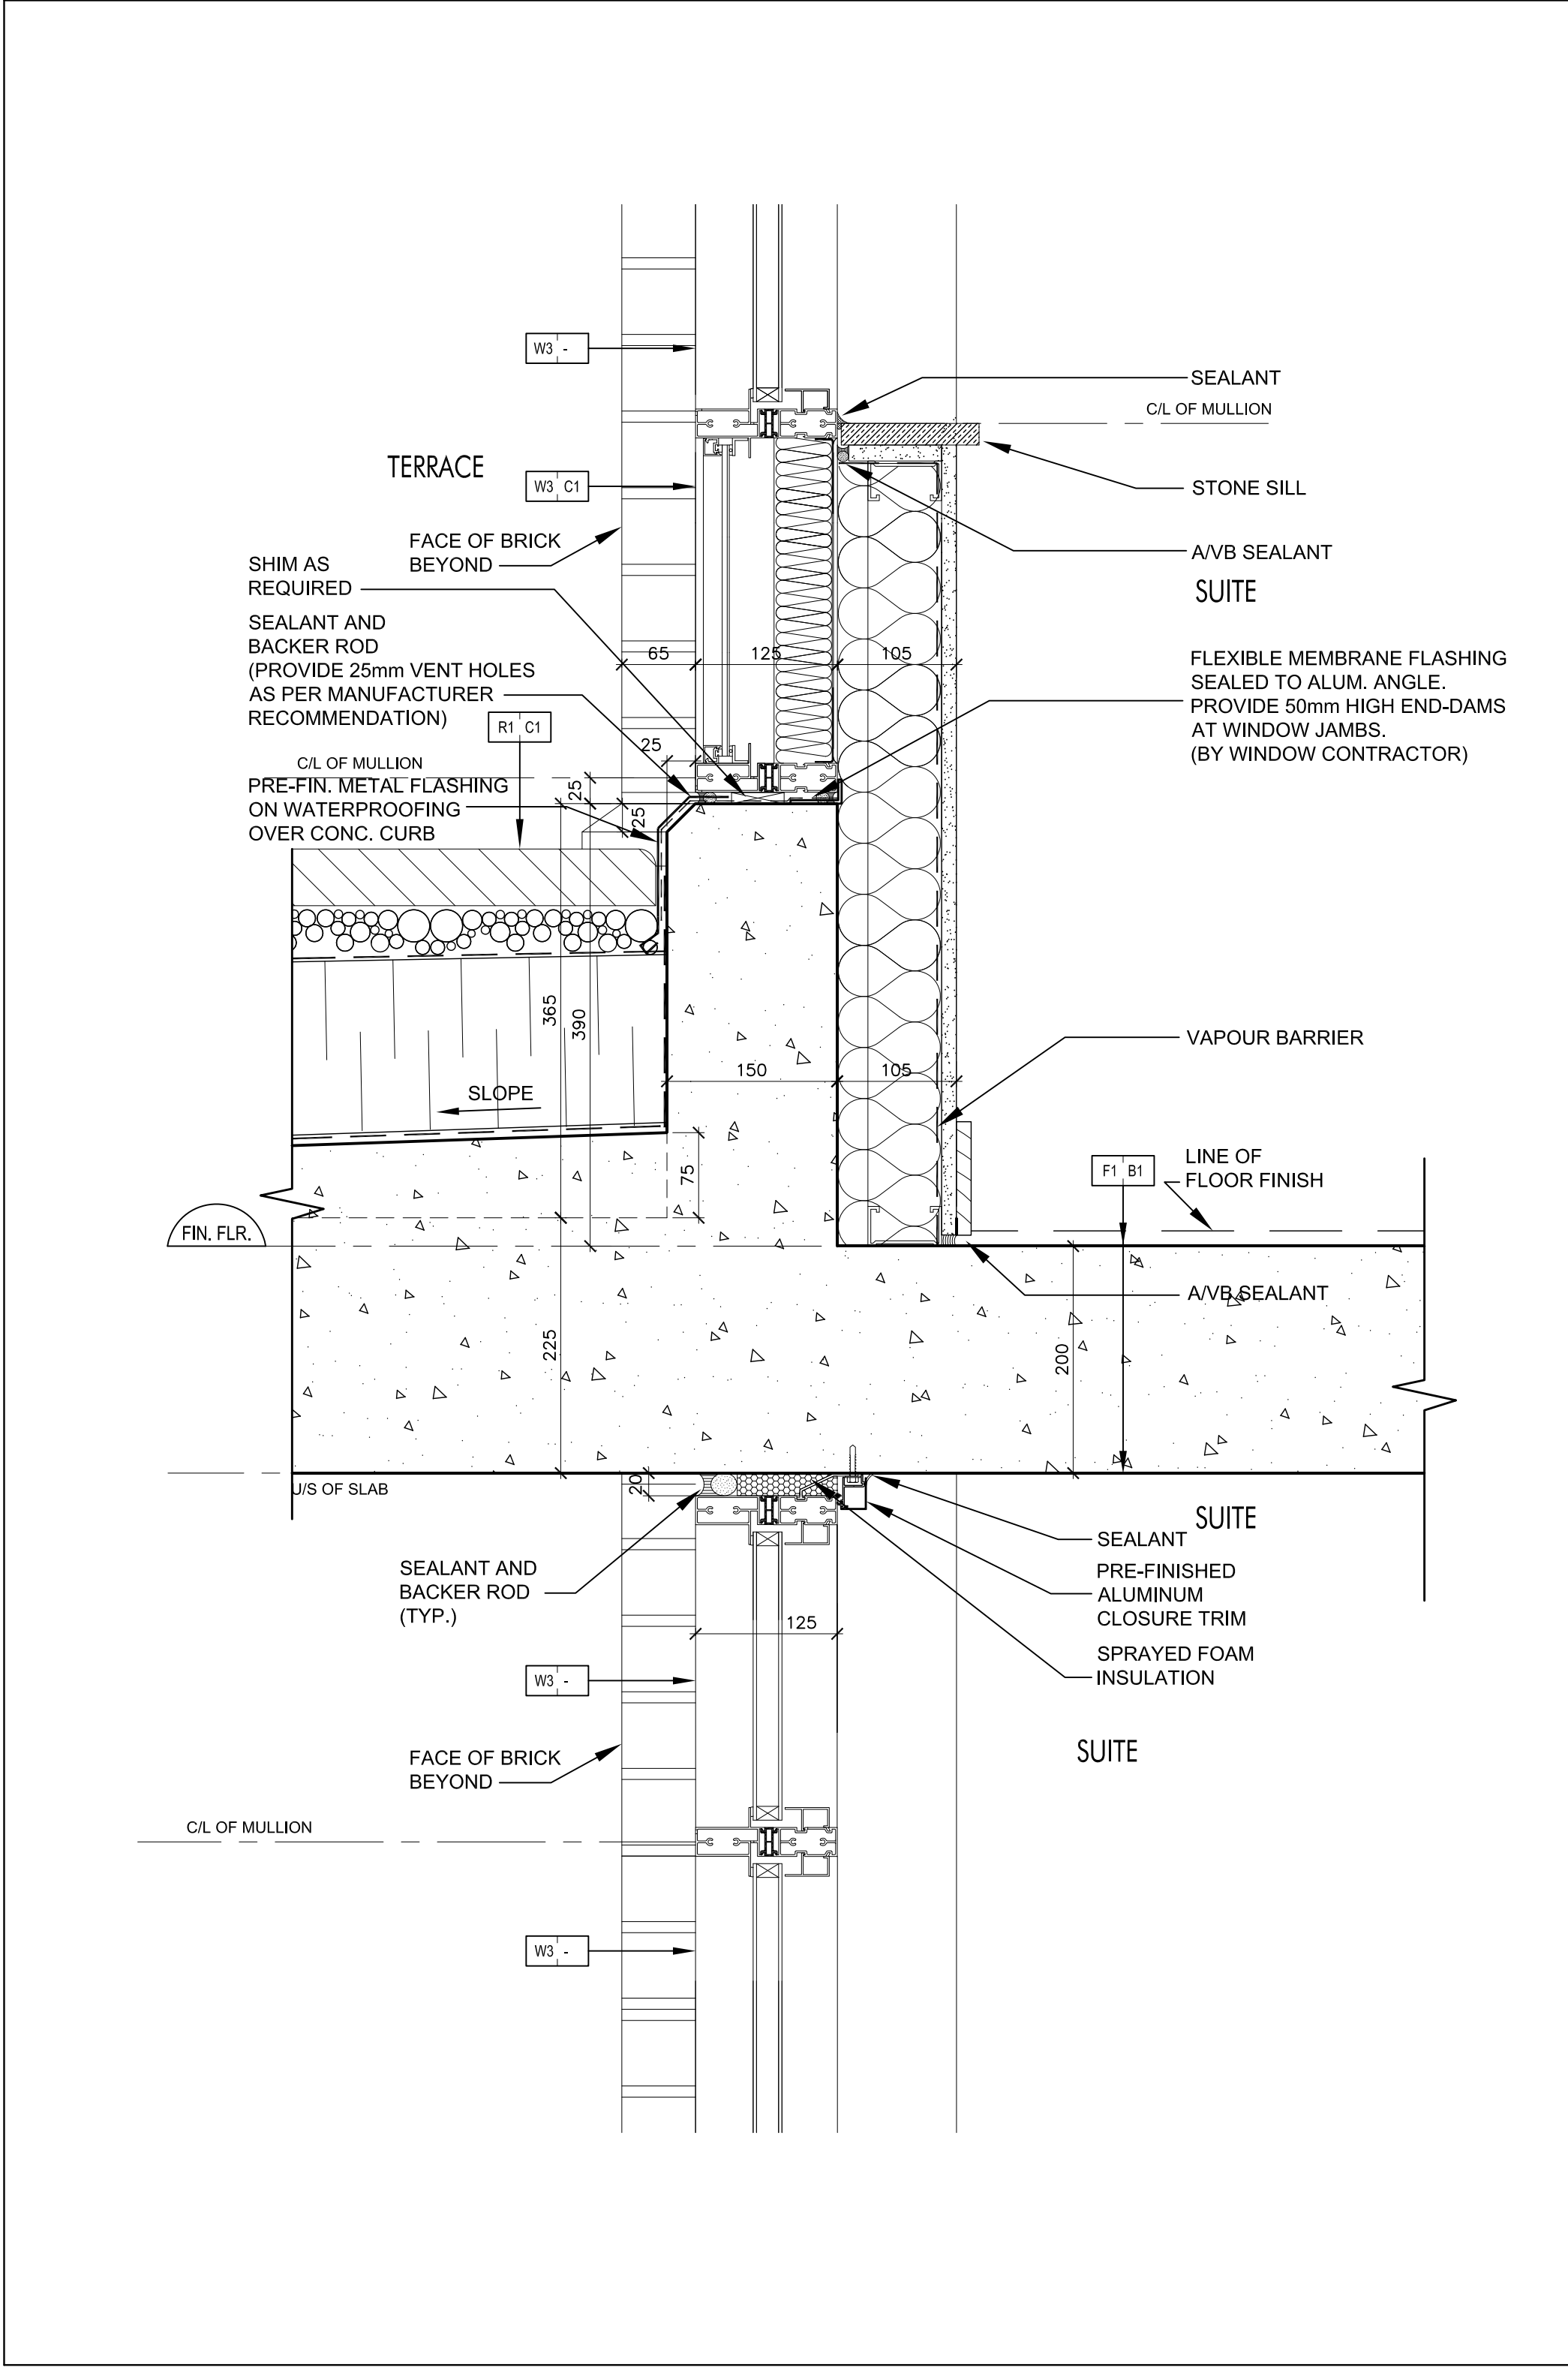


Window Wall @ Terrace
SCALE: 1:5
A7-11

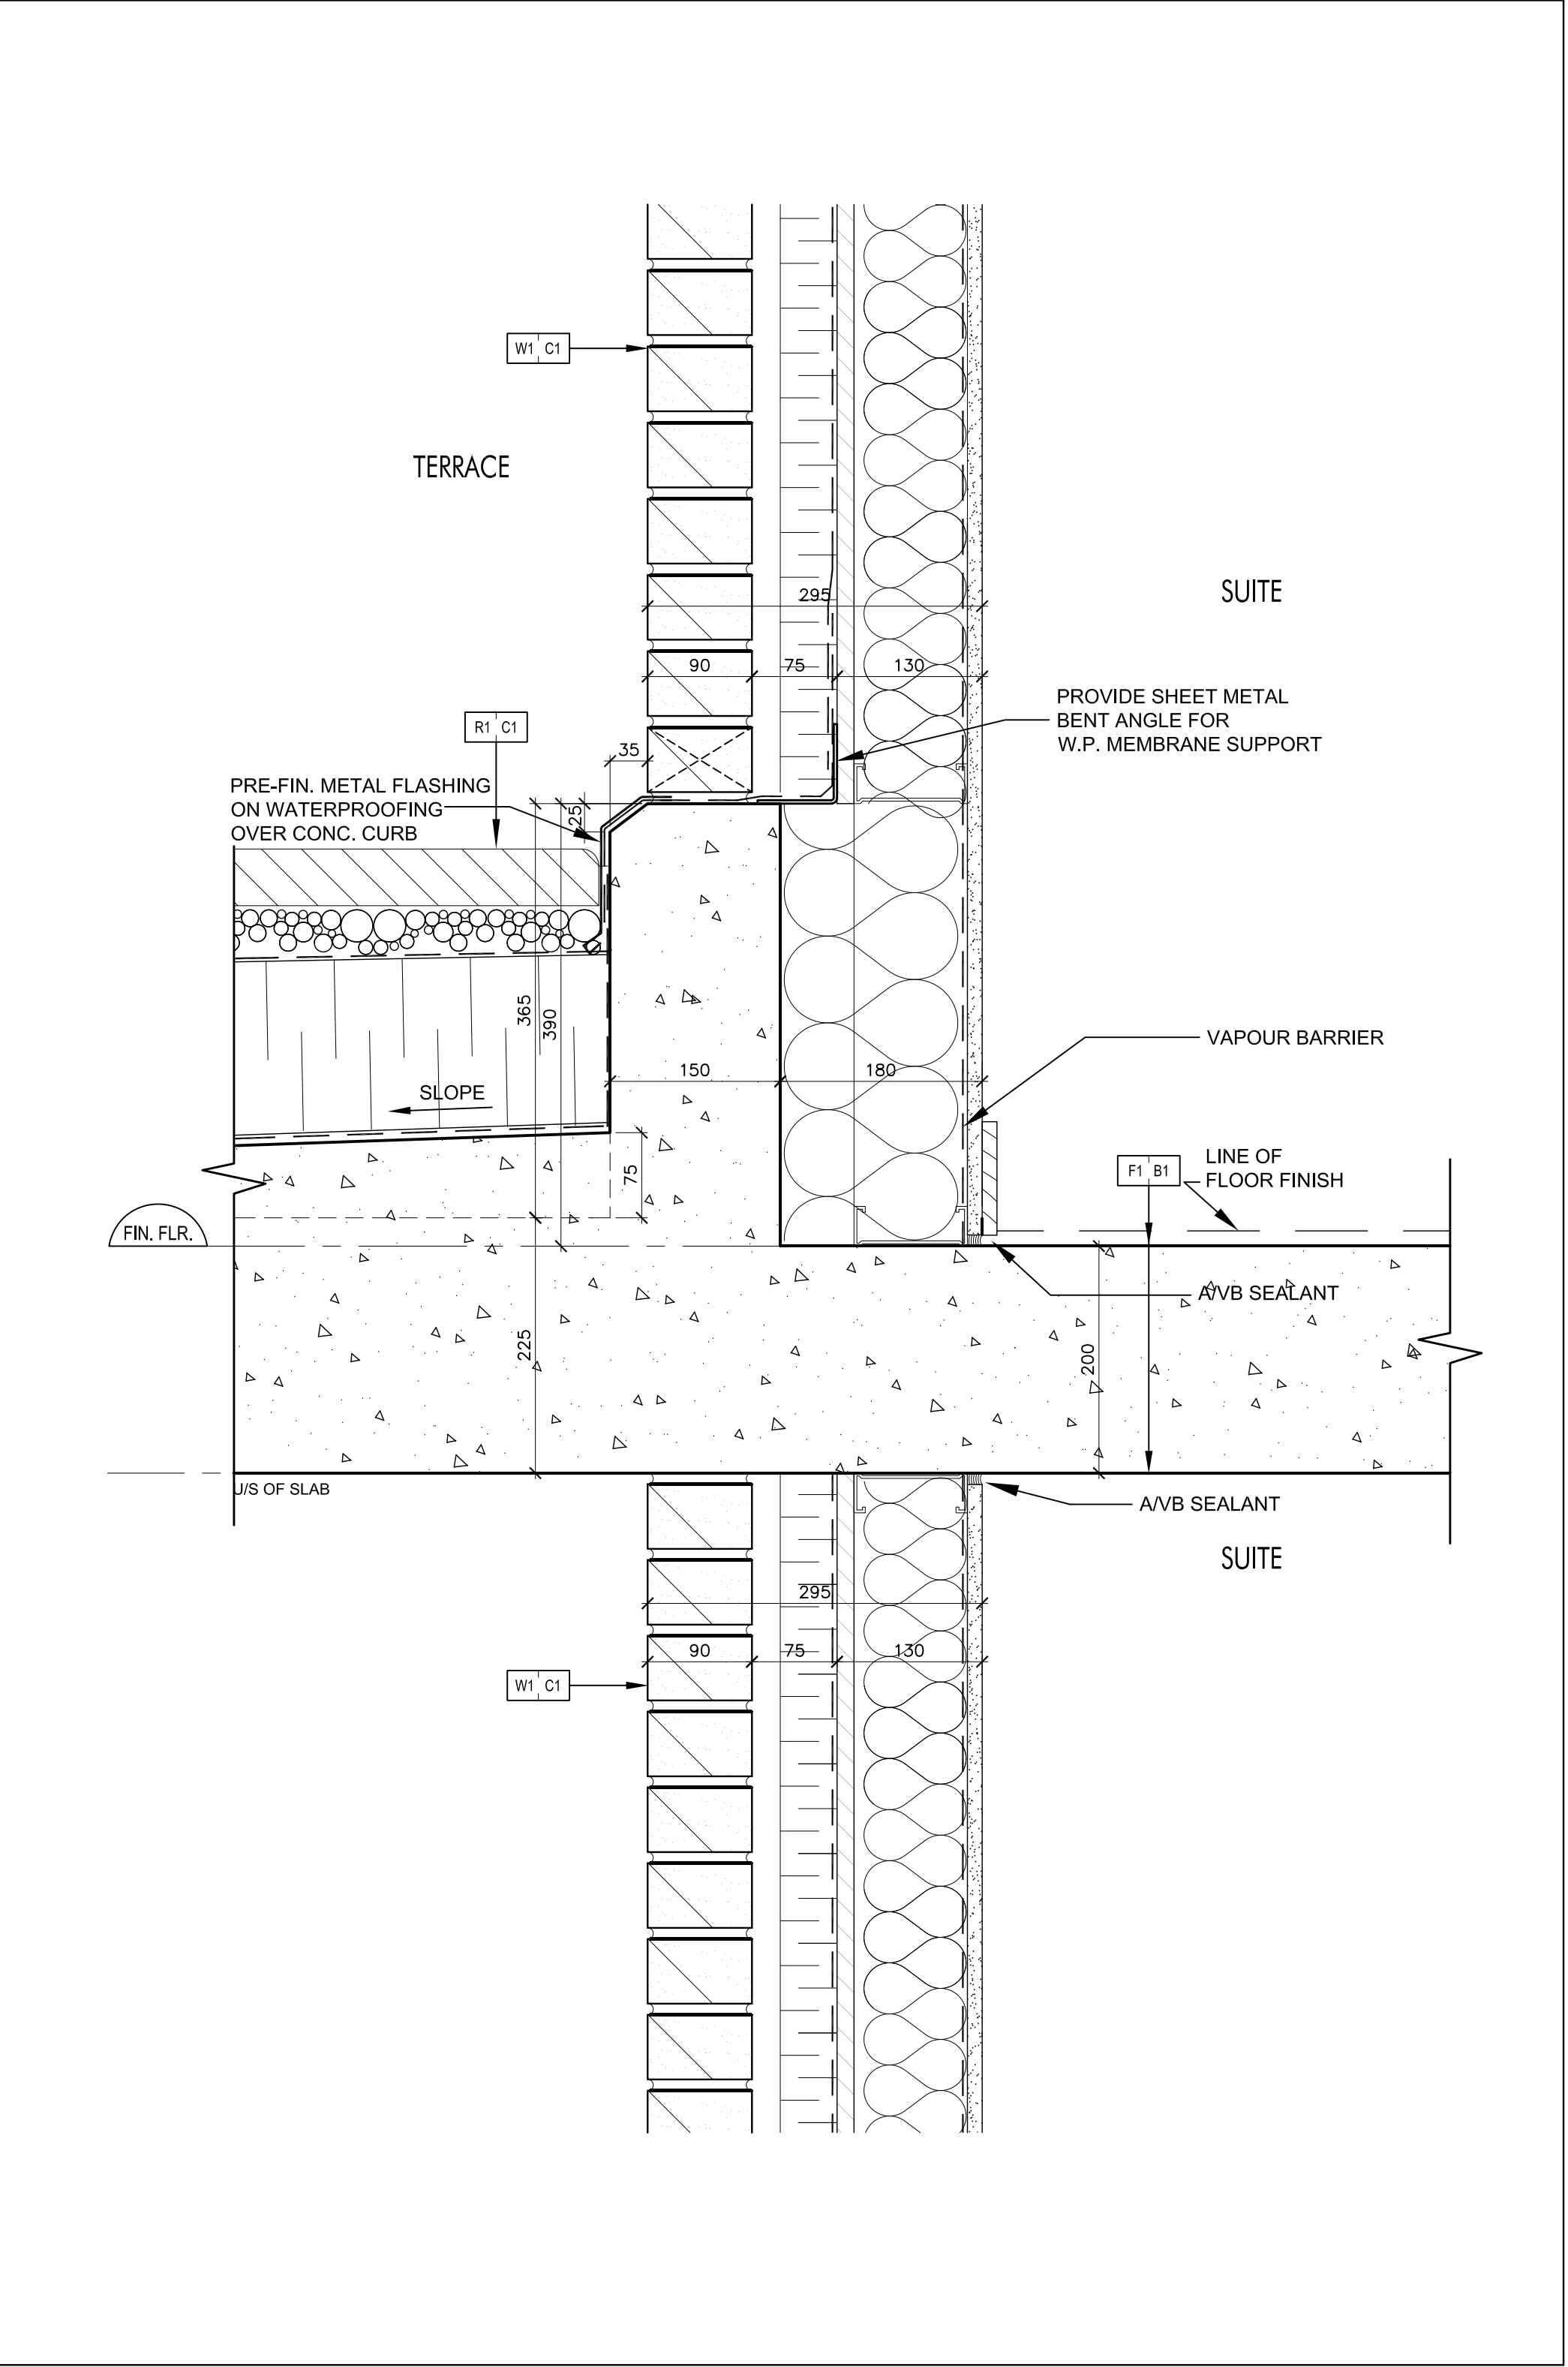

Brick Wall @ Terrace
SCALE: 1:5
A7-11

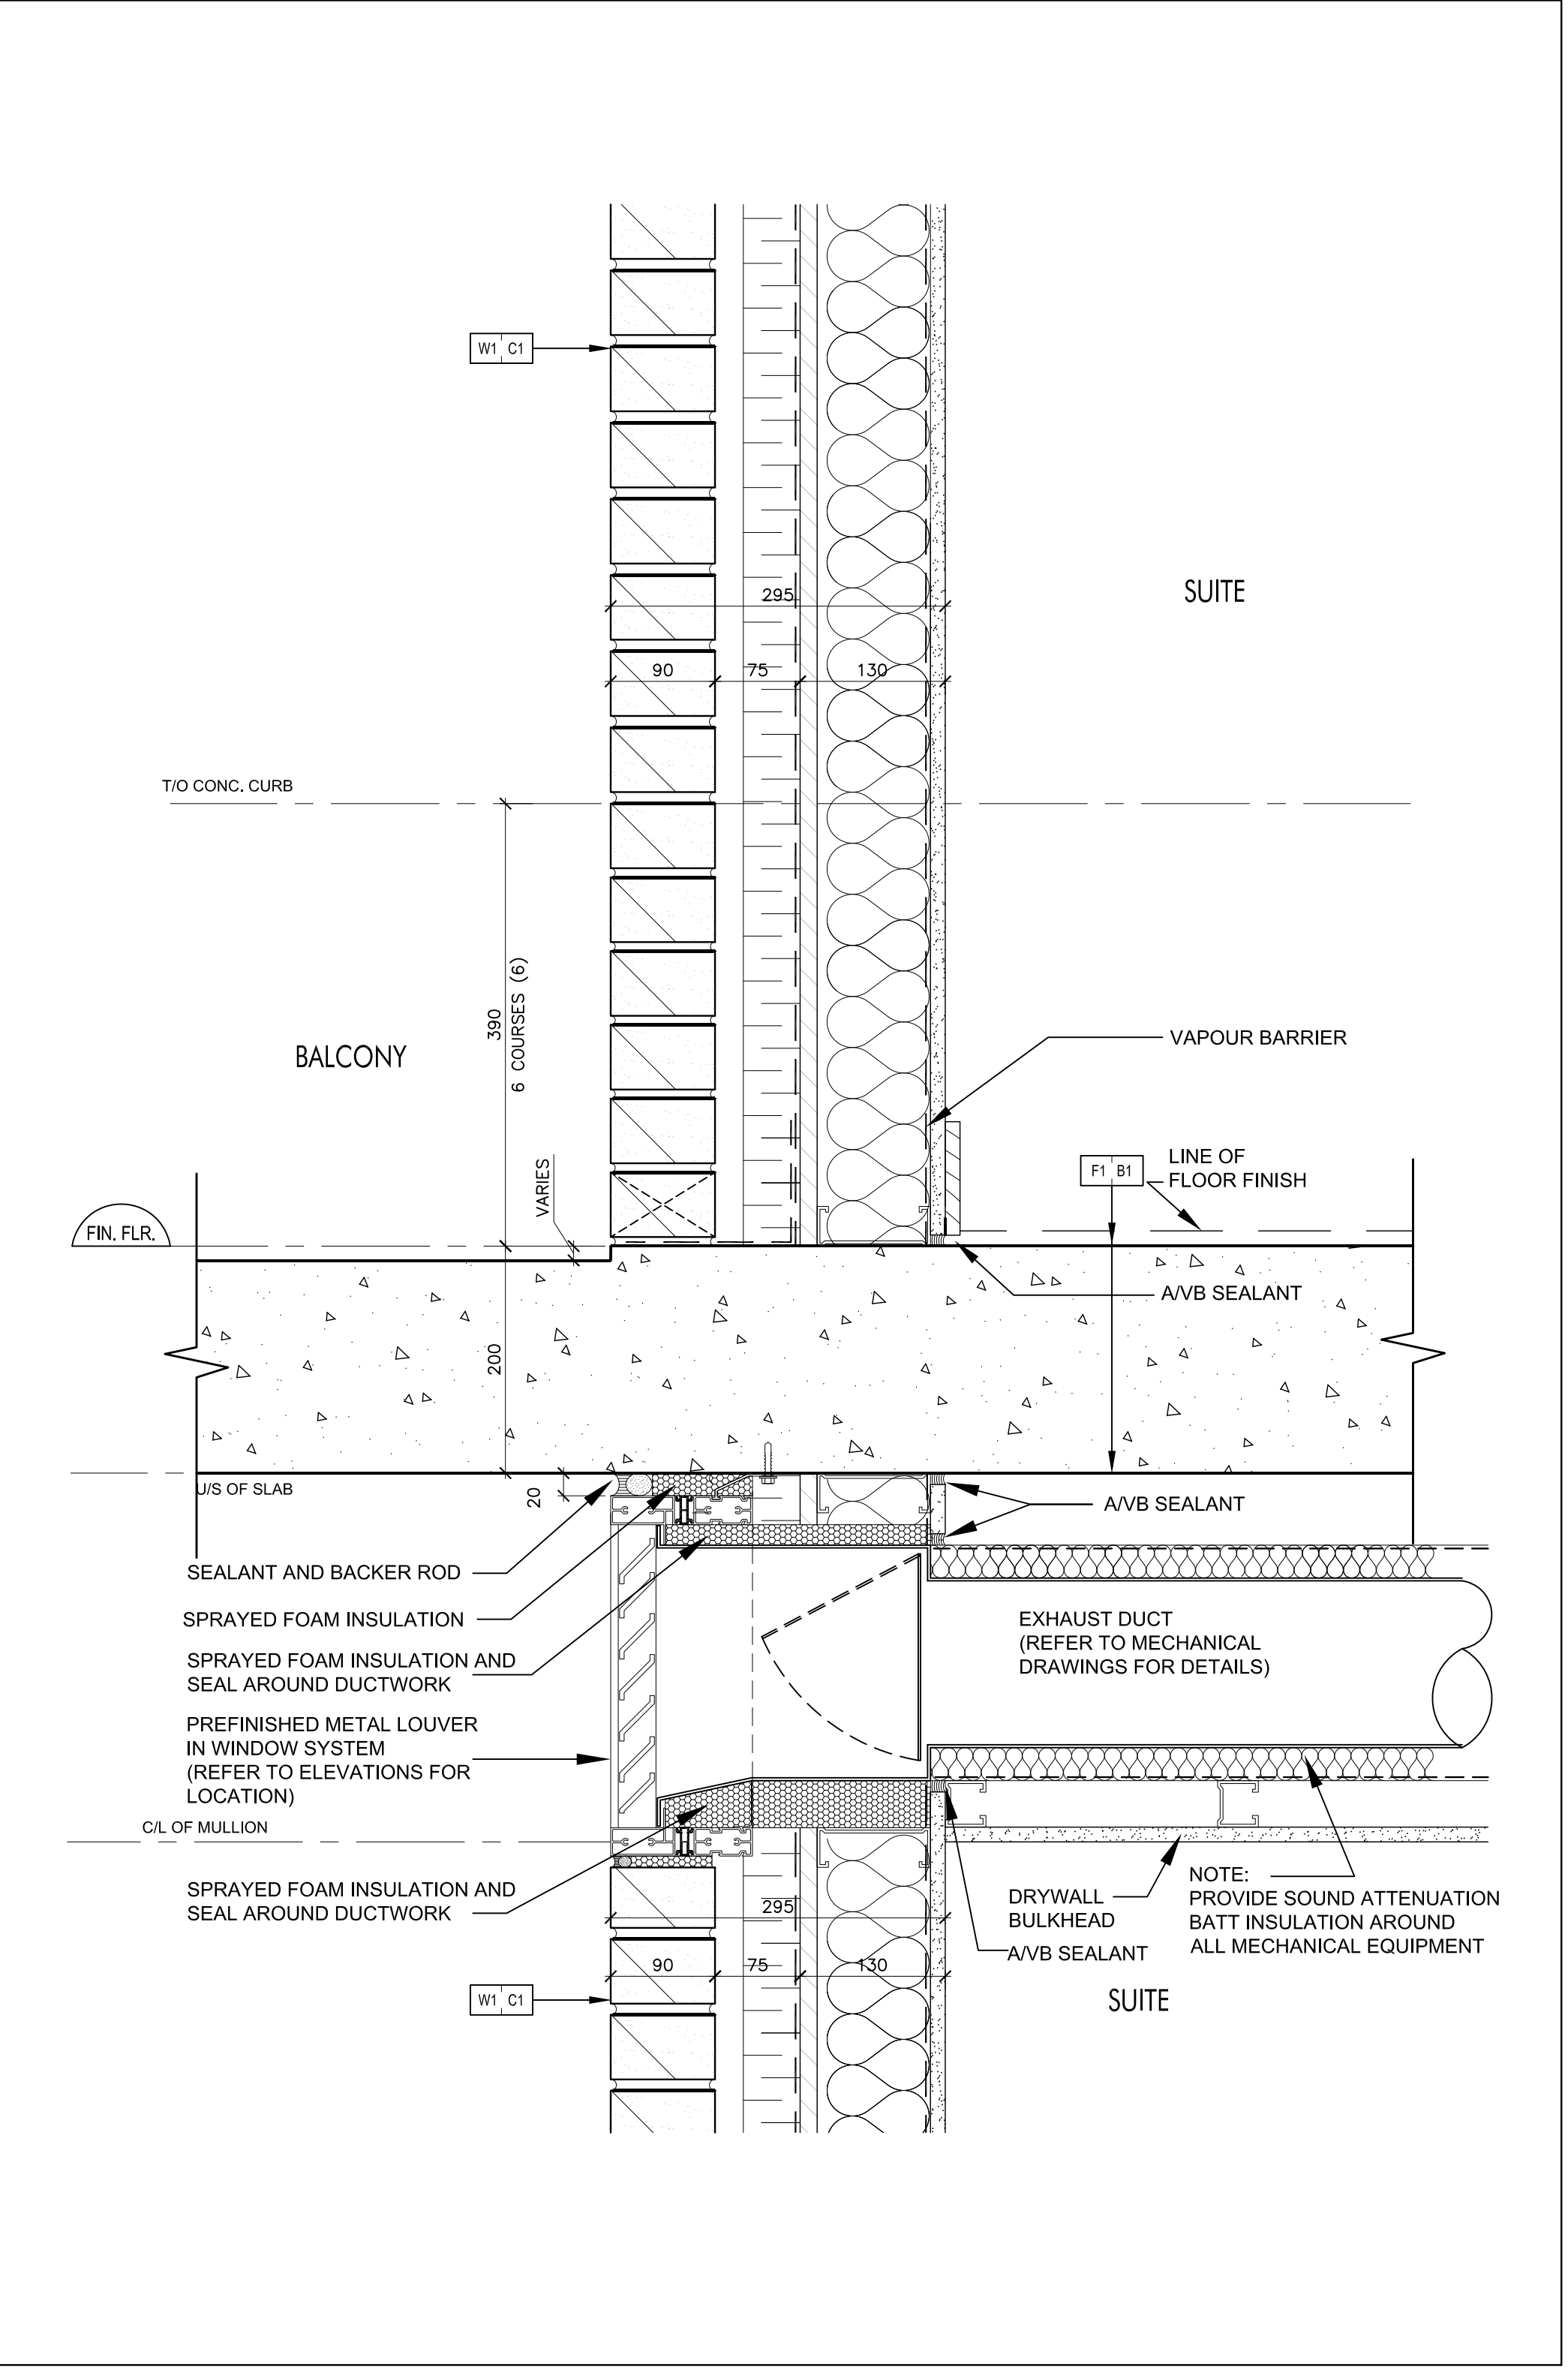

Brick Wall @ Balcony
SCALE: 1:5
A7-11

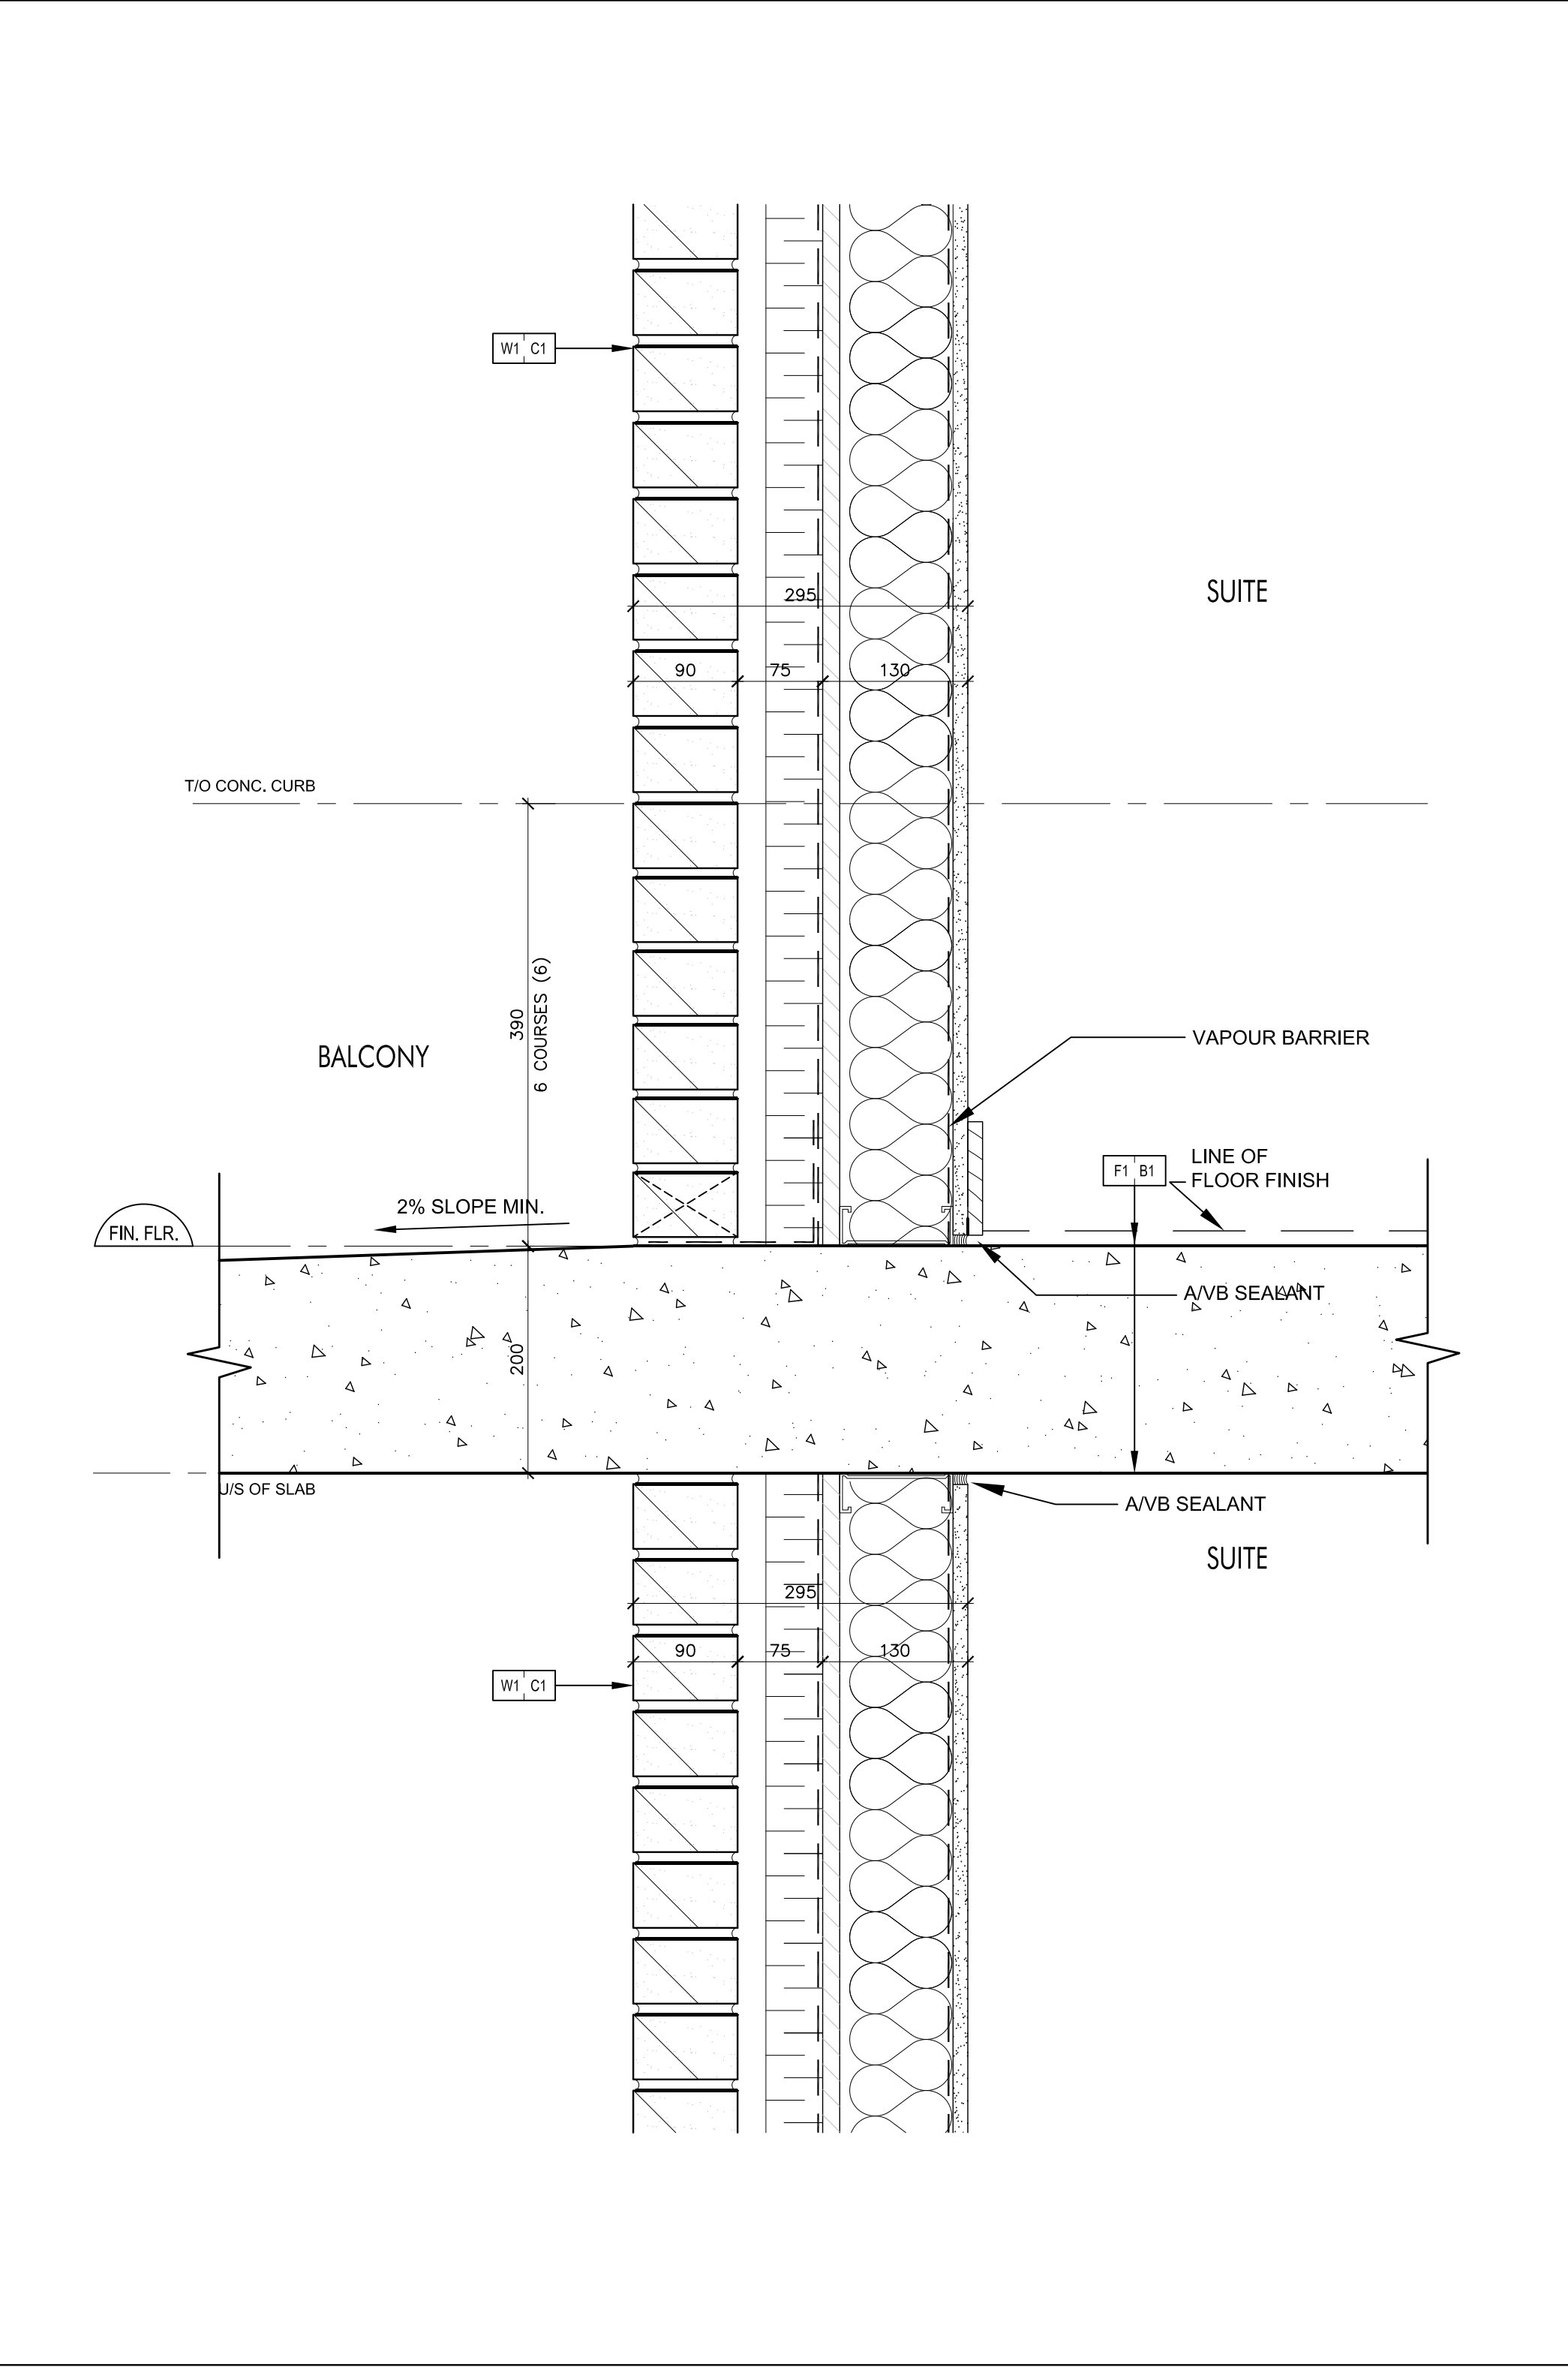

Brick Wall @ Balcony
SCALE: 1:5
A7-11

Contractor Must Check And Verify All Dimensions On The Job.
On Job Scale For Drawing.
All Drawings, Specifications And Related Documents Are The Copyright Of
The Architect And Must Be Retained Upon Request.
Reproduction Of Drawings, Specifications And Related Documents
In Part Or Whole Is Prohibited Without The Architect's Written Permission.
This Drawing Is Not To Be Used For Construction Until Signed By The Architect.
Date:



KIRKOR ARCHITECTS + PLANNERS
20 Martin Road Avenue, Toronto, Ontario, M3J 2K8
Tel: 646-6565, Tel: 646-1234, www.kirkorarchitects.com

No.: Revision Date:

PROGRESS SET
July 11, 2016

4.	Plotting Tender	Feb 8, 2016
3.	Tender	Oct 15, 2015
2.	Building Permit	June 12, 2015
1.	Waterfront Toronto Review	May 1, 2015
No.	Issued For	Date

AQUAVISTA
AT BAYSIDE TORONTO

Drawing Title
Section Details

Project
Hines TRIDEL
AQUAVISTA
Block 3 - R3 & R4
263 Queens Quay East
Toronto, ON

1:5
S.D.
C.A.
13148
July 11, 2016
Drawing No.

A7-11